

SPECIFICATIONS:

1. R.C.C FOOTINGS FOR FOUNDATION IN M20 MIX
2. R.C.C. COLUMNS IN M20 MIX
3. R.C.C. ROOF SLAB AND BEAMS IN M20 MIX
4. 9" BRICK WORK IN C.M 1:5 IN SUPER STRUCTURE
5. COUNTRY WOOD DOORS WITH FLUSH SHUTTERS
6. COUNTRY WOOD GLAZED WINDOWS
7. INTERNAL PLASTERING IN C.M 1:4
8. EXTERNAL PLASTERING IN CM 1:5
9. WEATHERING COURSE IN BRICK JELLY LIME CONCRETE 1:3 MIX
10. WEATHERING TILES IN 9"X9" BURNT CLAY TILES IN LAID IN:1:3 MIX

AREA STATEMENT	SQ.FT	SQ.MT
PLOT AREA (AS PER DOCUMENT)	1086.50	100.94
PLOT AREA (AS PER PATTA)	1086.50	100.94
PLOT AREA (AS PER SITE)	1086.50	100.94
PRO. GROUND FLOOR AREA	903.00	83.89
PRO. FIRST FLOOR AREA	903.00	83.89
OPEN SPACE	183.50	17.05

FSI AREA	0.83
----------	------

PLOT COVERAGE : 0.83%
FLOOR SPACE INDEX : 0.83


JOINERY DETAILS:

DESCRIPTION		IN METER
MD	MAIN DOOR	1.22X2.13
D	DOOR	1.00X2.13
D1	TOILET DOOR	0.91X2.13
W	WINDOW	2.00X1.52
W1	WINDOW	1.52X1.52
W2	WINDOW	1.00X1.52
V	VENTILATOR	0.91X0.61

COLOUR INDEX

PROPOSED BUILDING	
EXISTING ROAD	
BOUNDARY LINE	
DEMOLITION	

REGISTERED ENGINEER.

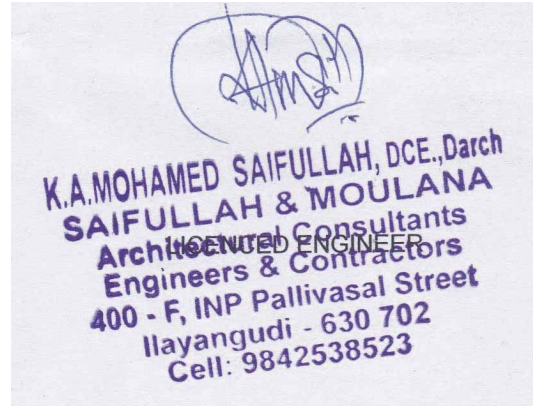

OWNER/ POWER AGENT


OFFICE USE

DETAILED PLAN SHOWING THE PROPOSED CONSTRUCTION OF GROUND FLOOR & FIRST FLOOR RESIDENTIAL BUILDING PLOT NO :24


OLD SURVEY NO : 84 /1 ,NEW SURVEY NO : 84 /6B, OLD PATTA NO : 1847 ,NEW PATTA NO : 2483 V.A.S.NAGAR , SOUTH ILAYANGUDI, ILAYANGUDI GROUP, ILAYANGUDI TOWN PANCHAYAT , ILAYANGUDI UNION , SIVAGANGAI DISTRICT.

NAME OF THE OWNER : Mr.S.ASRAPALI S/O SABOORALI


SCALE : 1:100

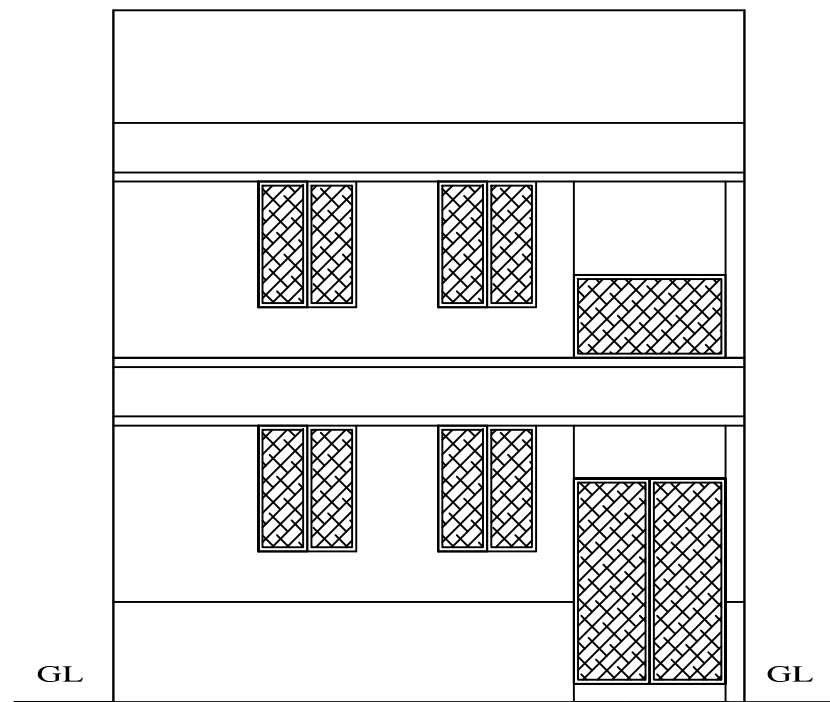


FRONT ELEVATION

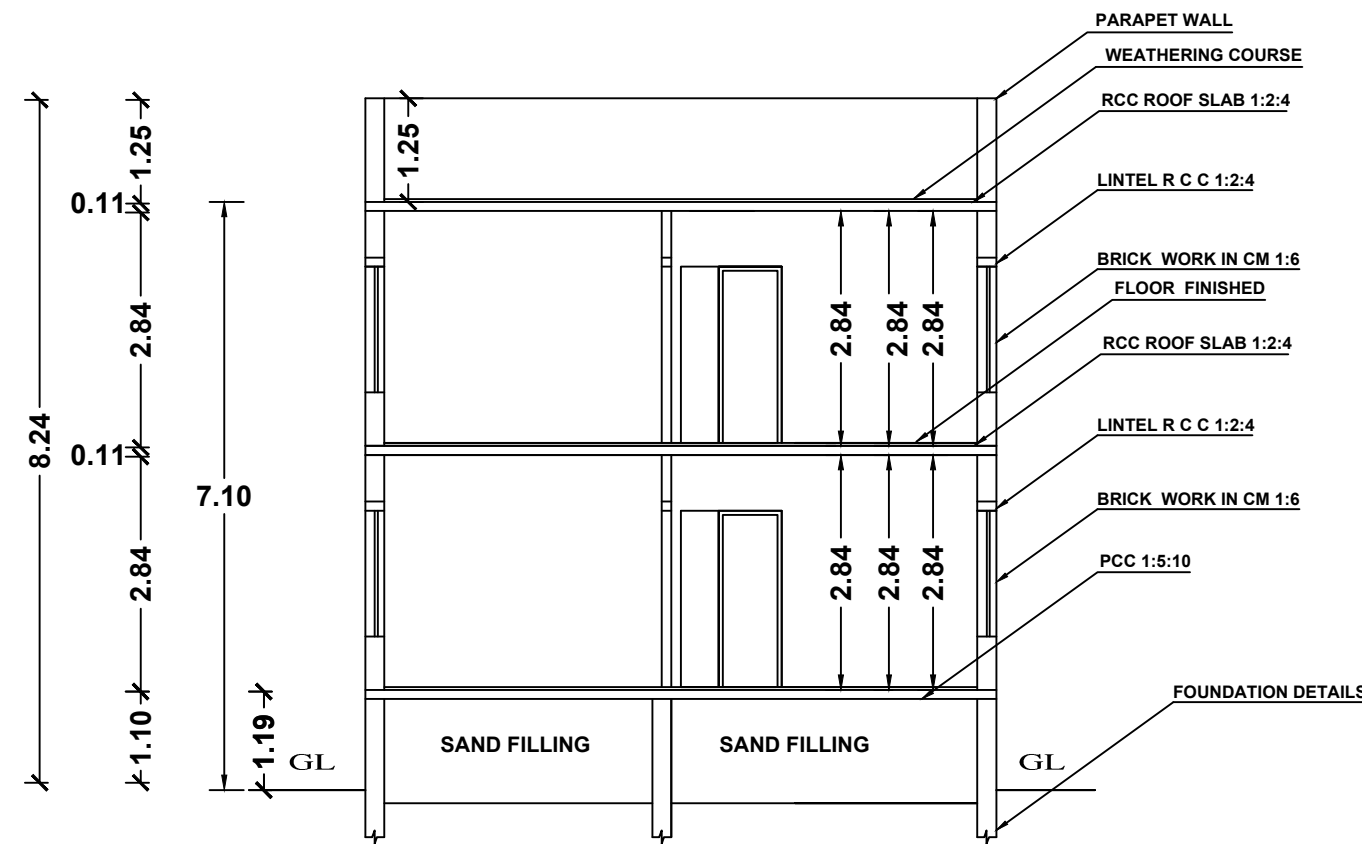


SECTION ON "A B"

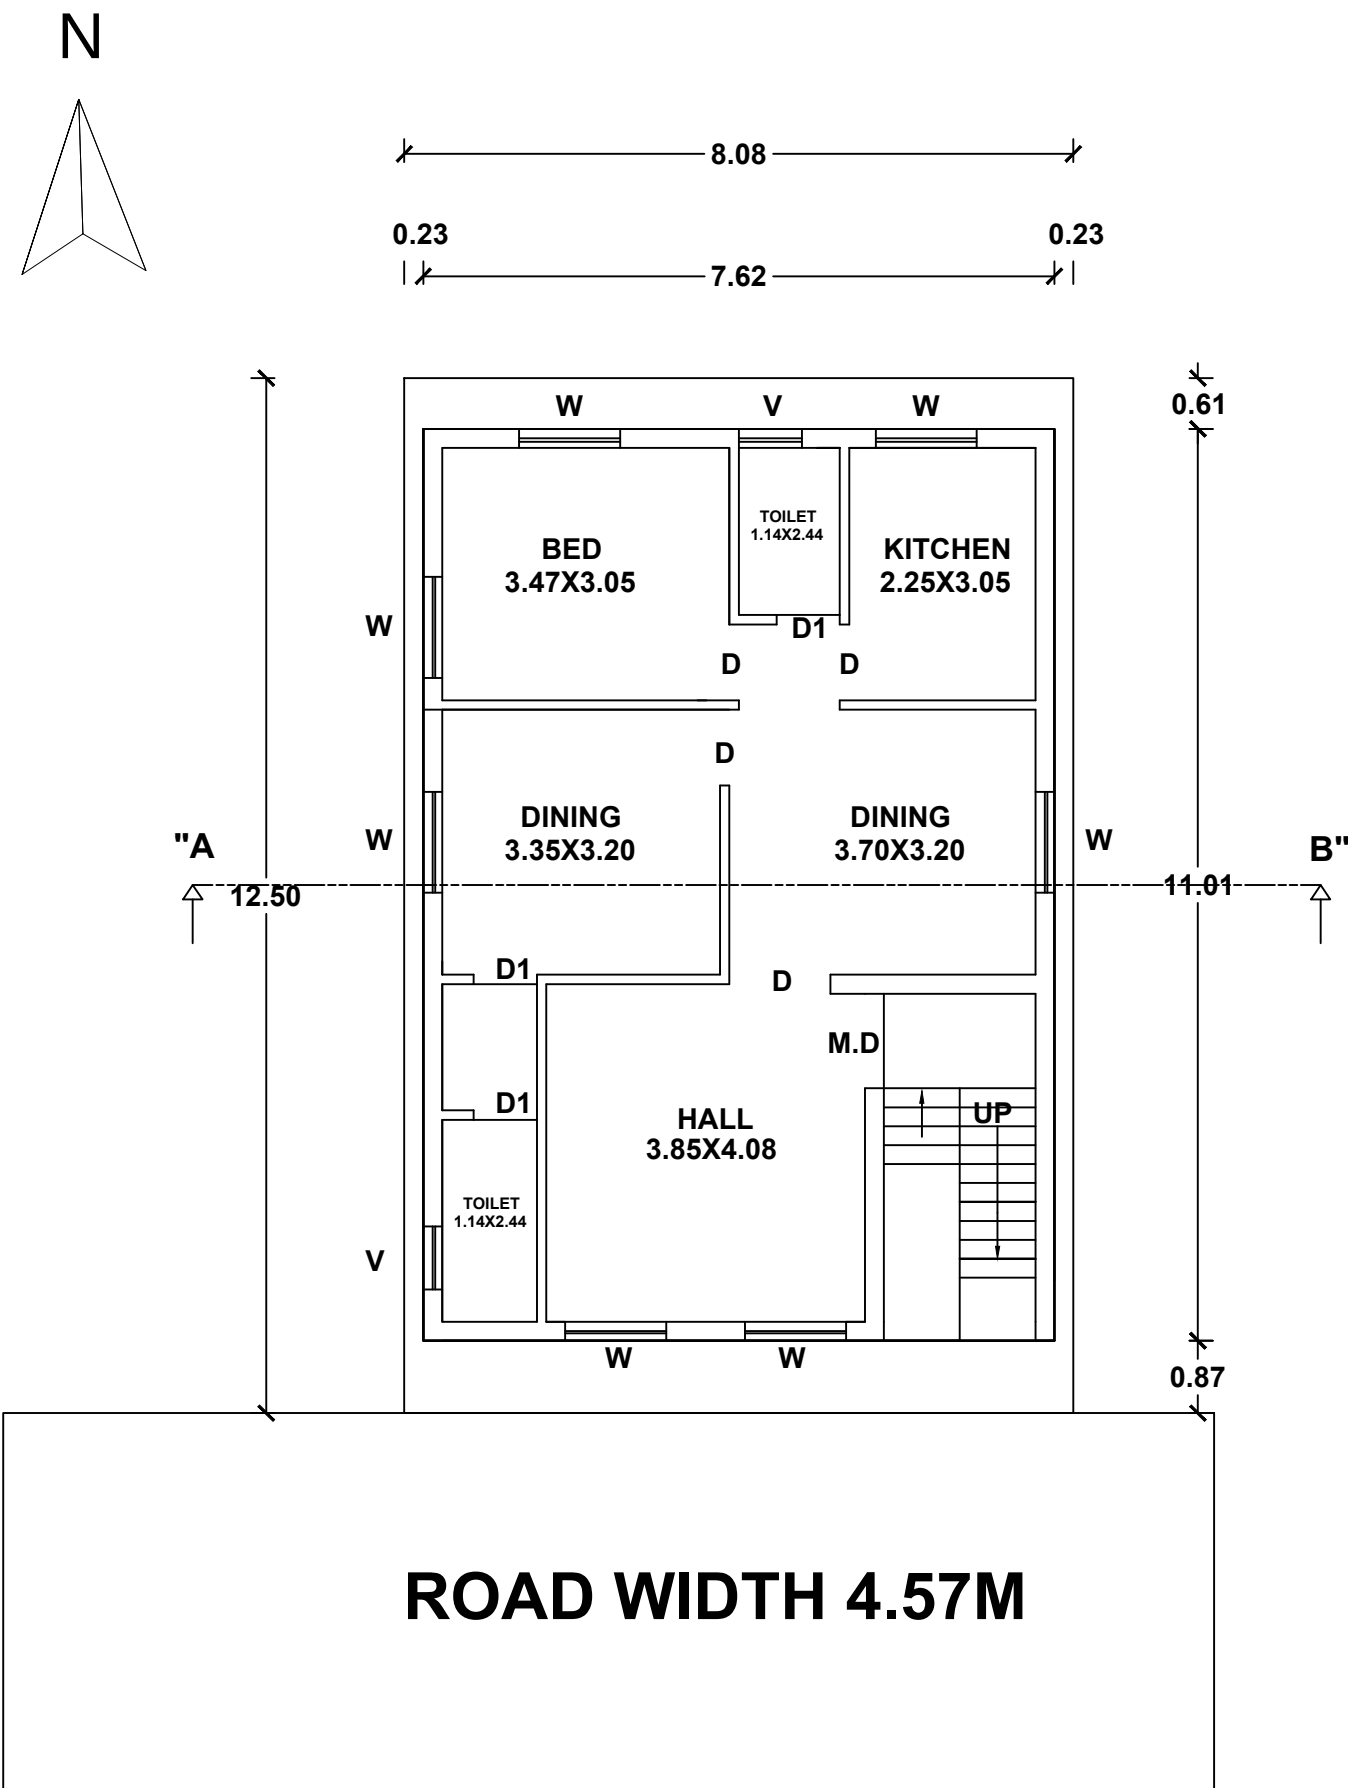

PRO. GROUND FLOOR PLAN


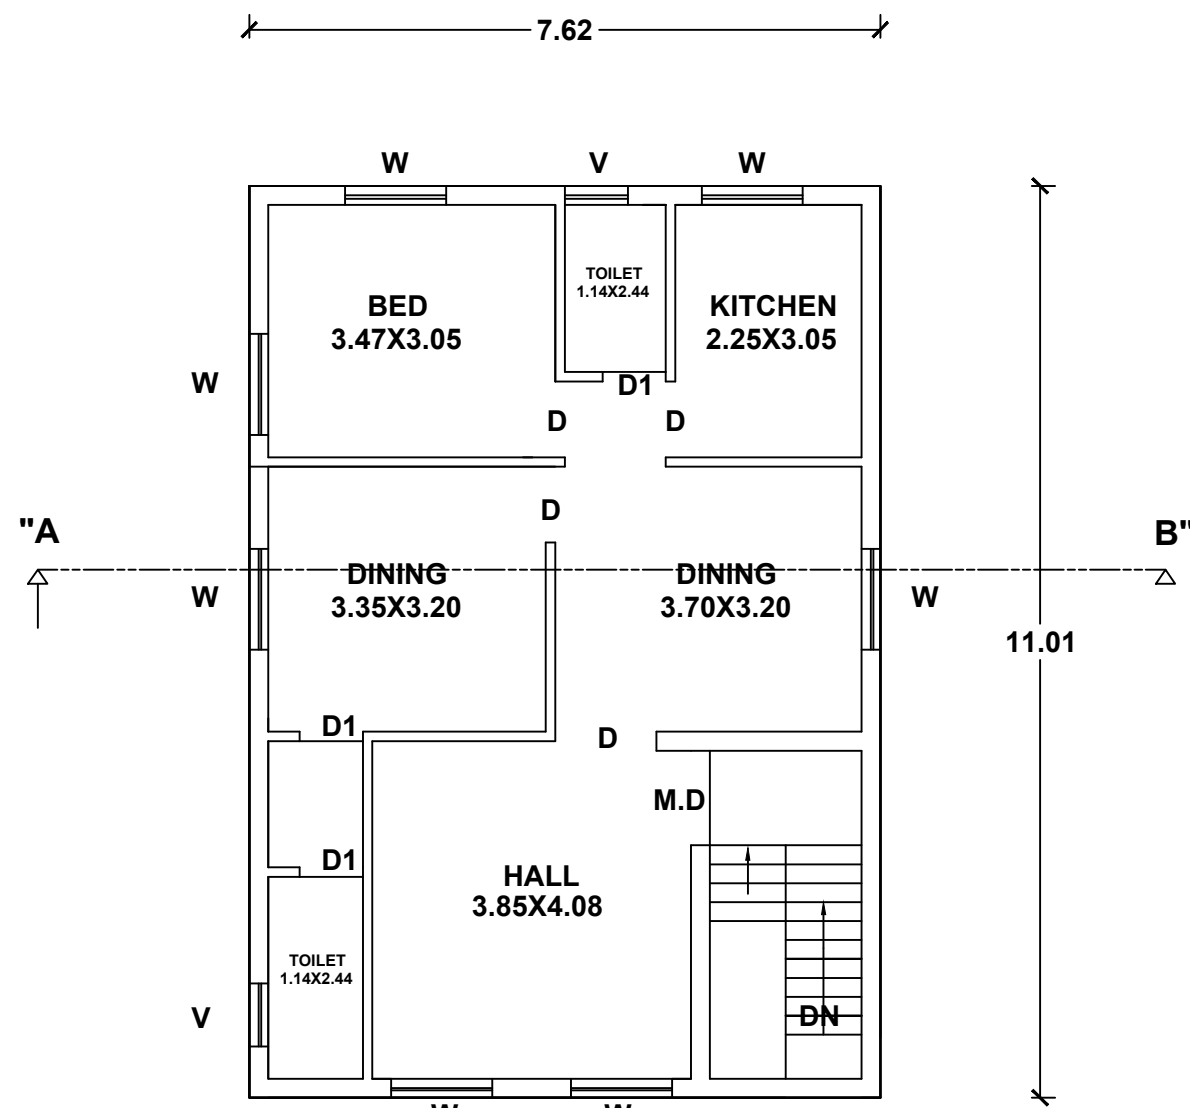


PRO. FIRST FLOOR PLAN

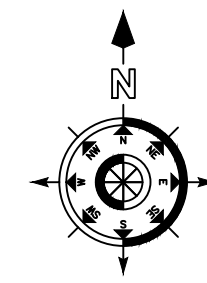


KEY PLAN


SCALE : NTS

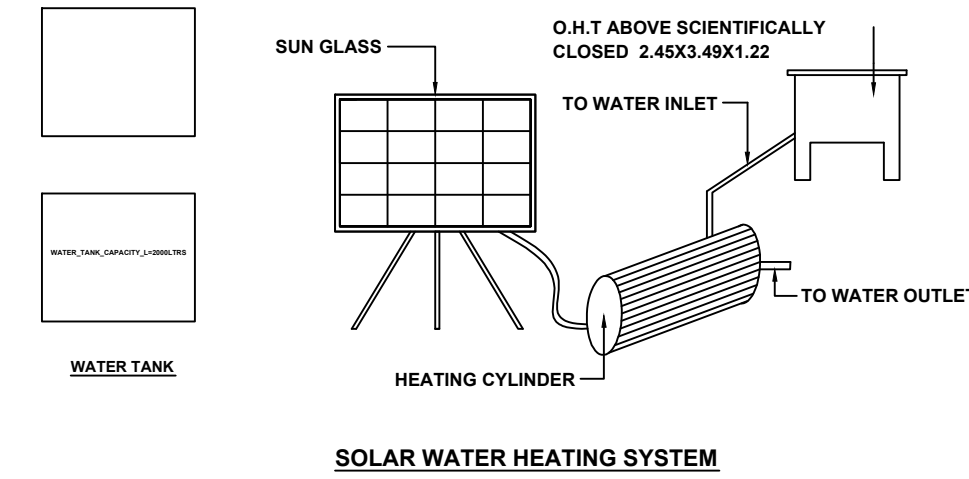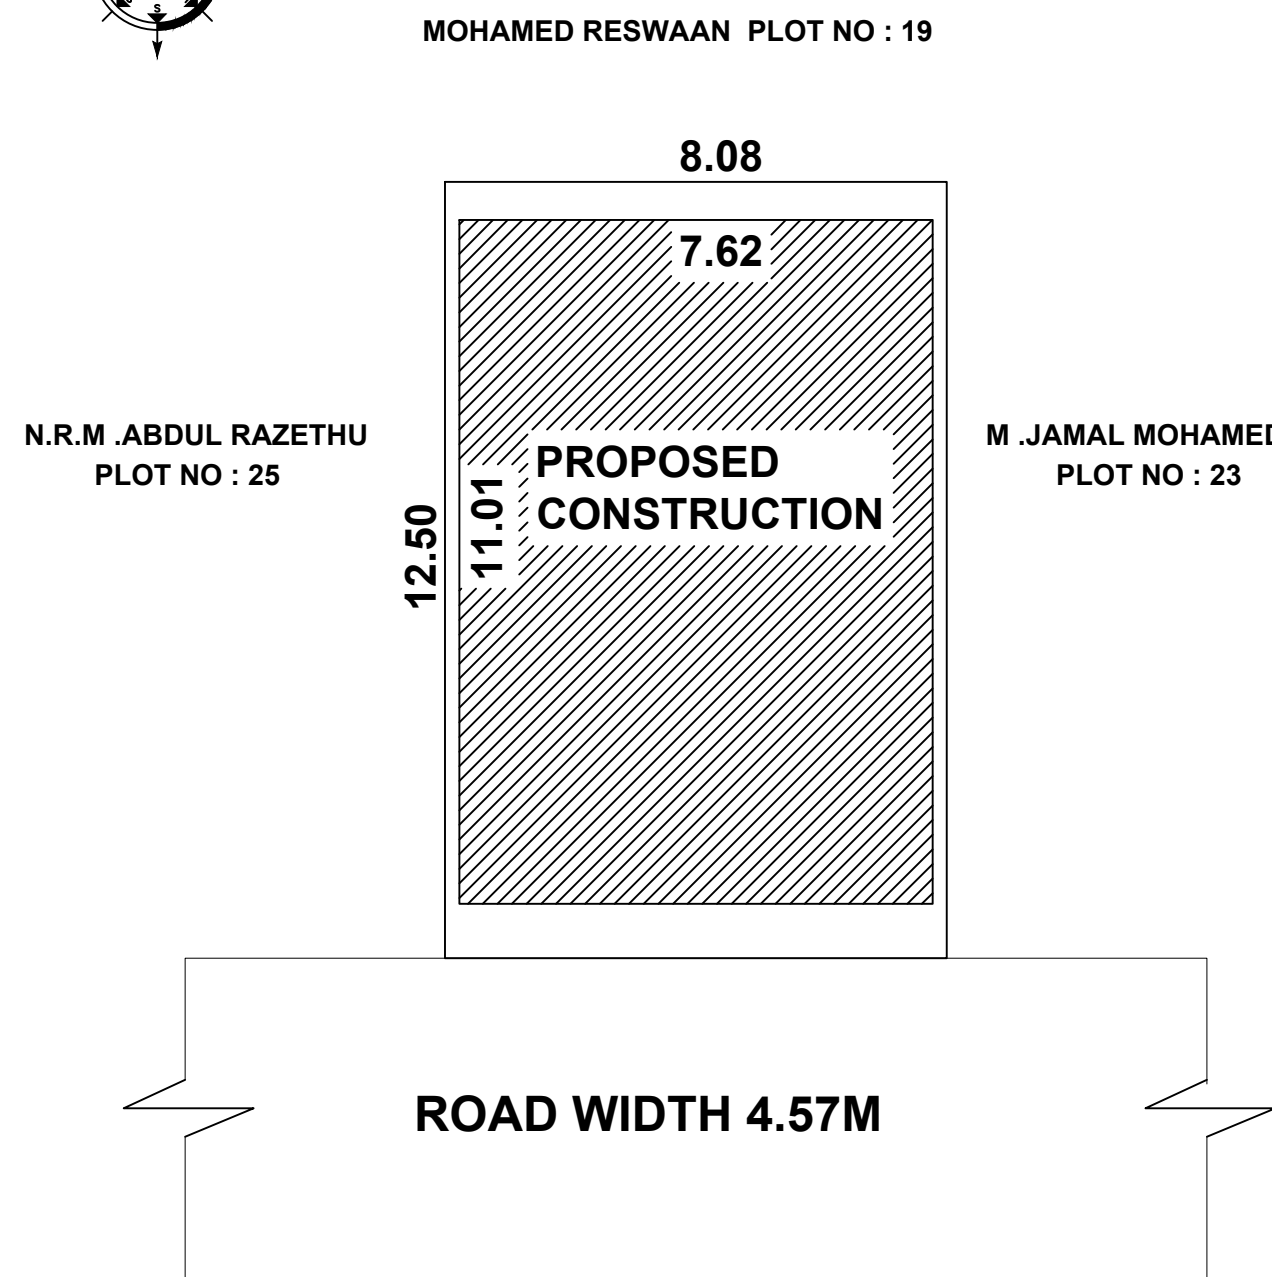

RAIN WATER STORAGE

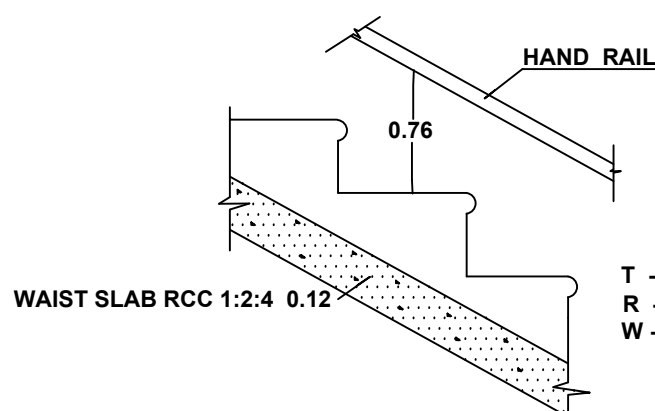

STAIR CASE DETAILS

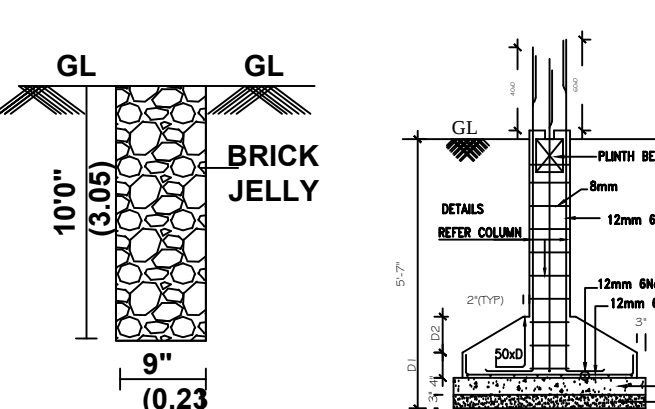

PERCOLATION PIT

FOUNDATION DETAILS

SCALE : 1:50.

