




PLAN SHOWING THE PROPOSED CONSTRUCTION OF R.C.C. ROOF RESIDENTIAL BUILDING GROUND FLOOR AT OLD SY.NO.120/24, NEW SY.NO.120/24A, PATTA NO. 409, WARD NO-1, IN ALAGAPURI VILLAGE, KOTTAIYUR TOWN PANCHAYAT, SAKKOTTAI UNION, KALLANGUDI GROUP, KARAIKUDI TALUK, UNION, KARAIKUDI TALUK, SIVAGANGAI DISTRICT, TAMILNADU.

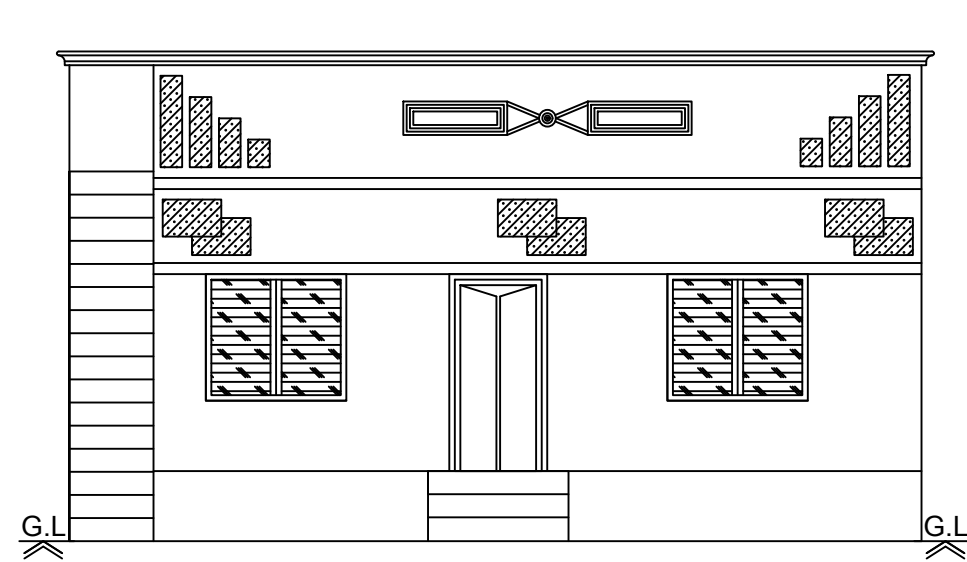


Front Elevation

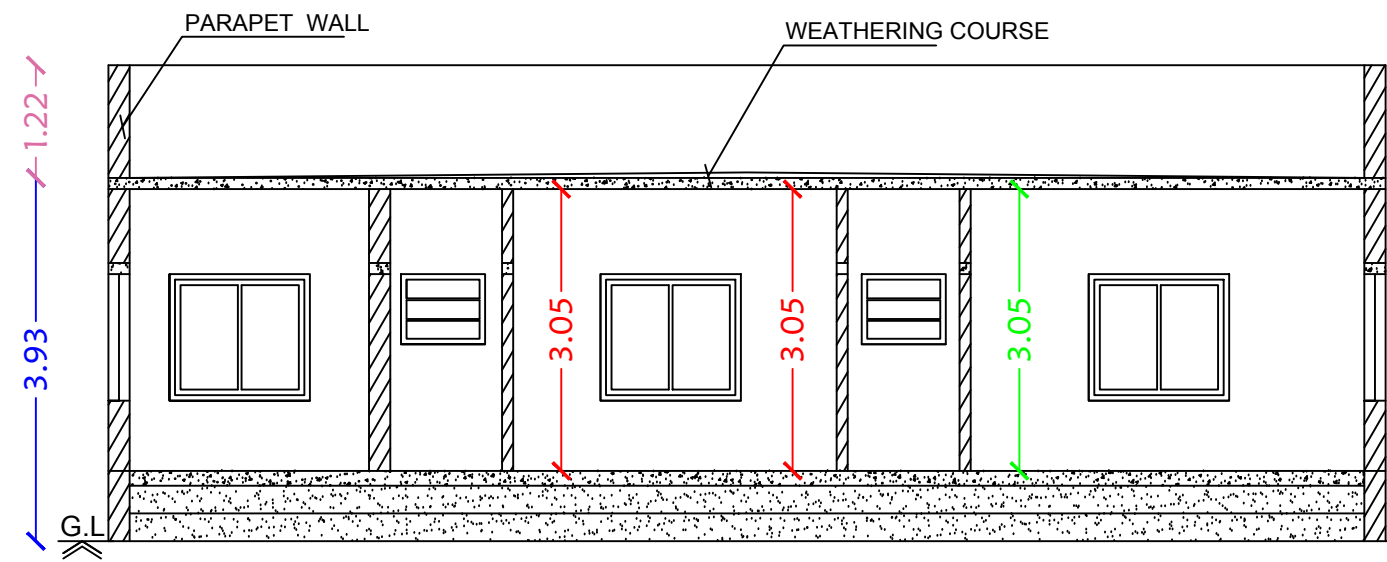


Section on-"AA"

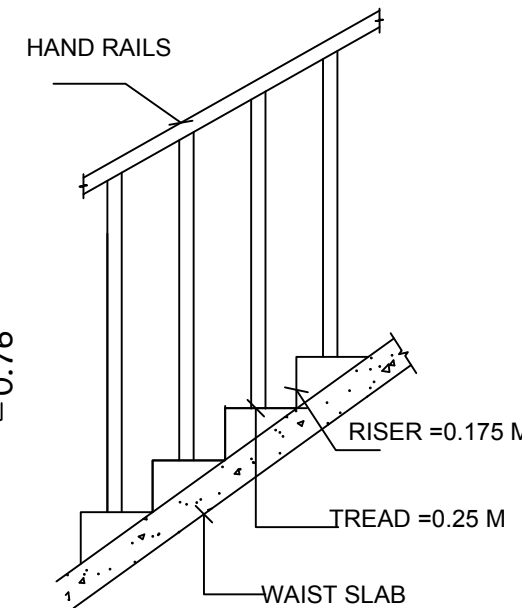


STAIR CASE DETAILS

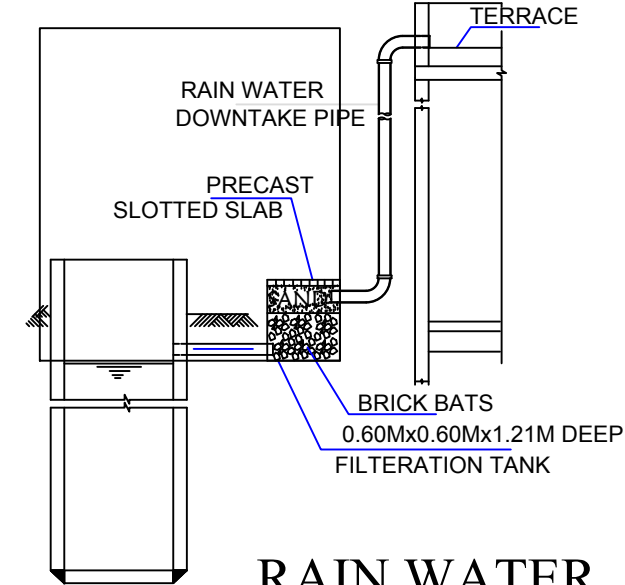


RAIN WATER HARVESTING SYSTEM

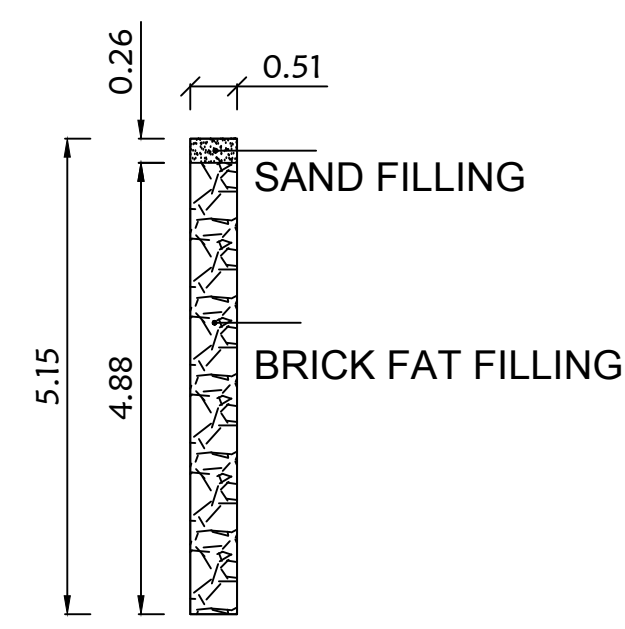


DETAILS OF PERCULATION PIT

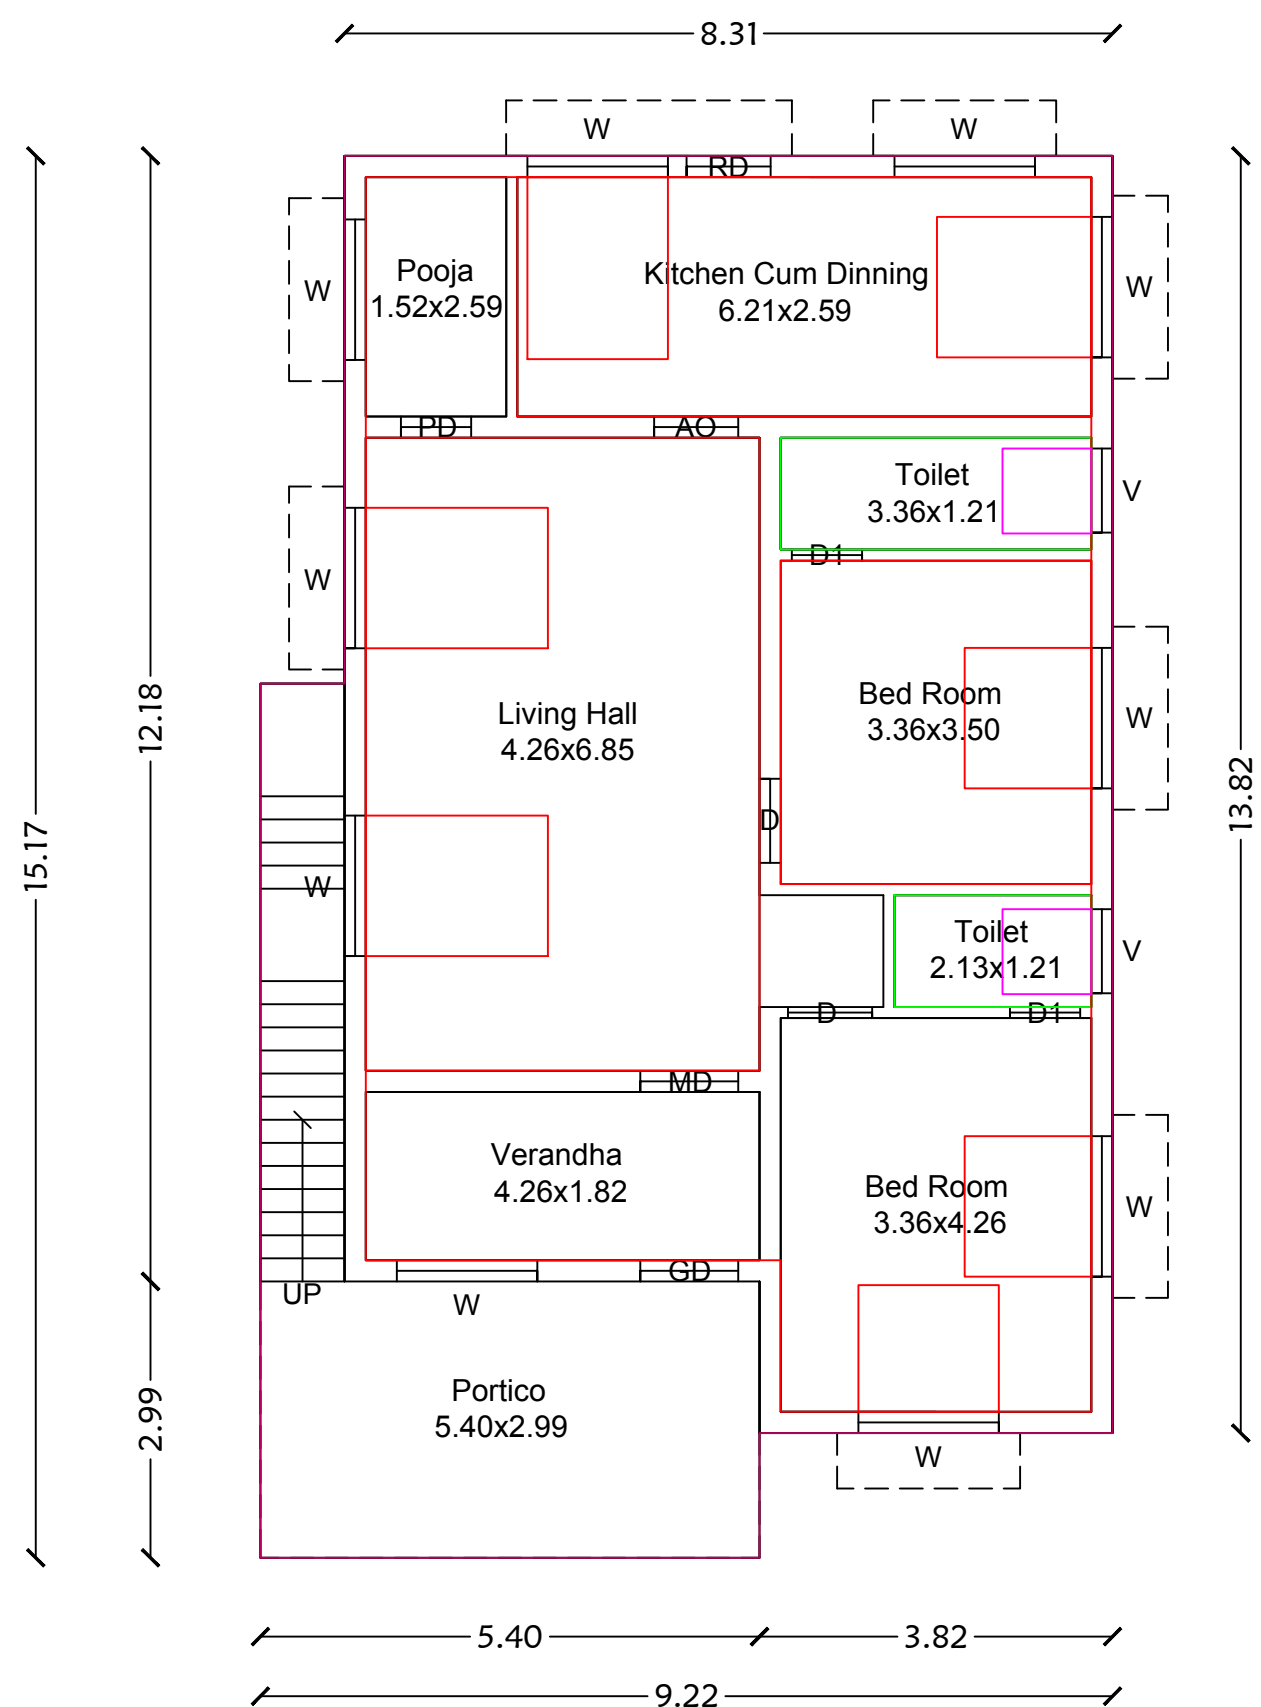


Ground Floor

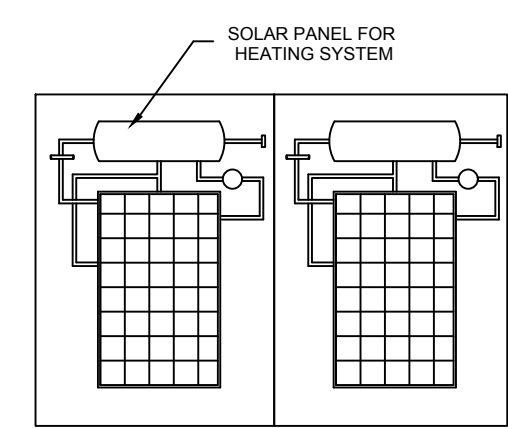


SOLAR HAETING SYSYTEM

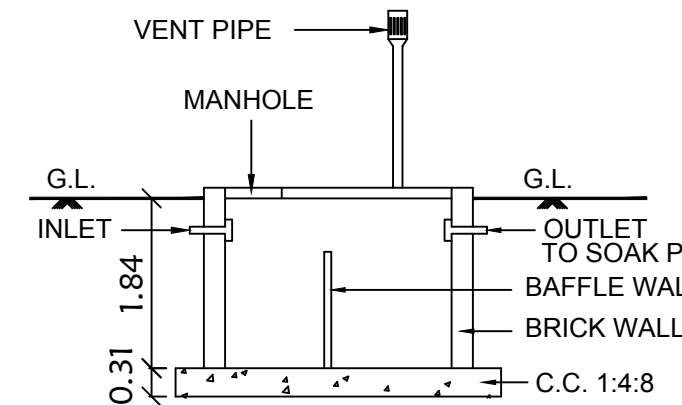


SECTION OF SEP. TANK

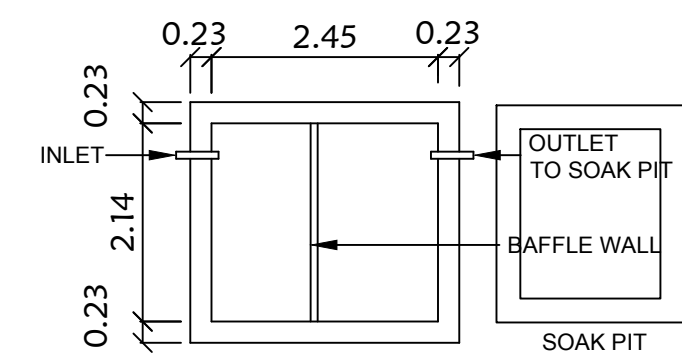


PLAN SEPTIC. TANK

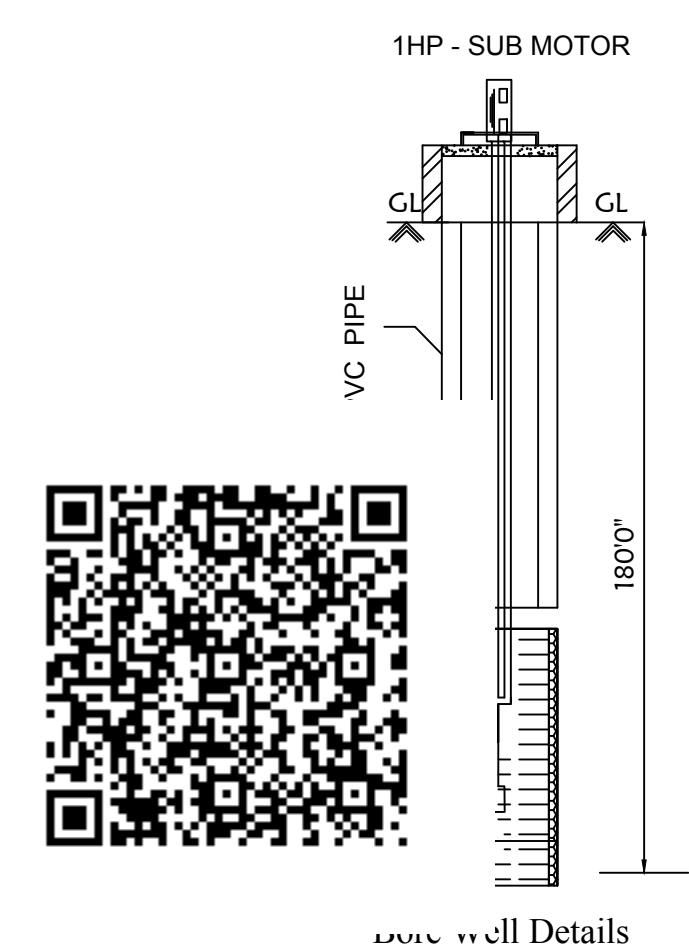

Bore Well Details

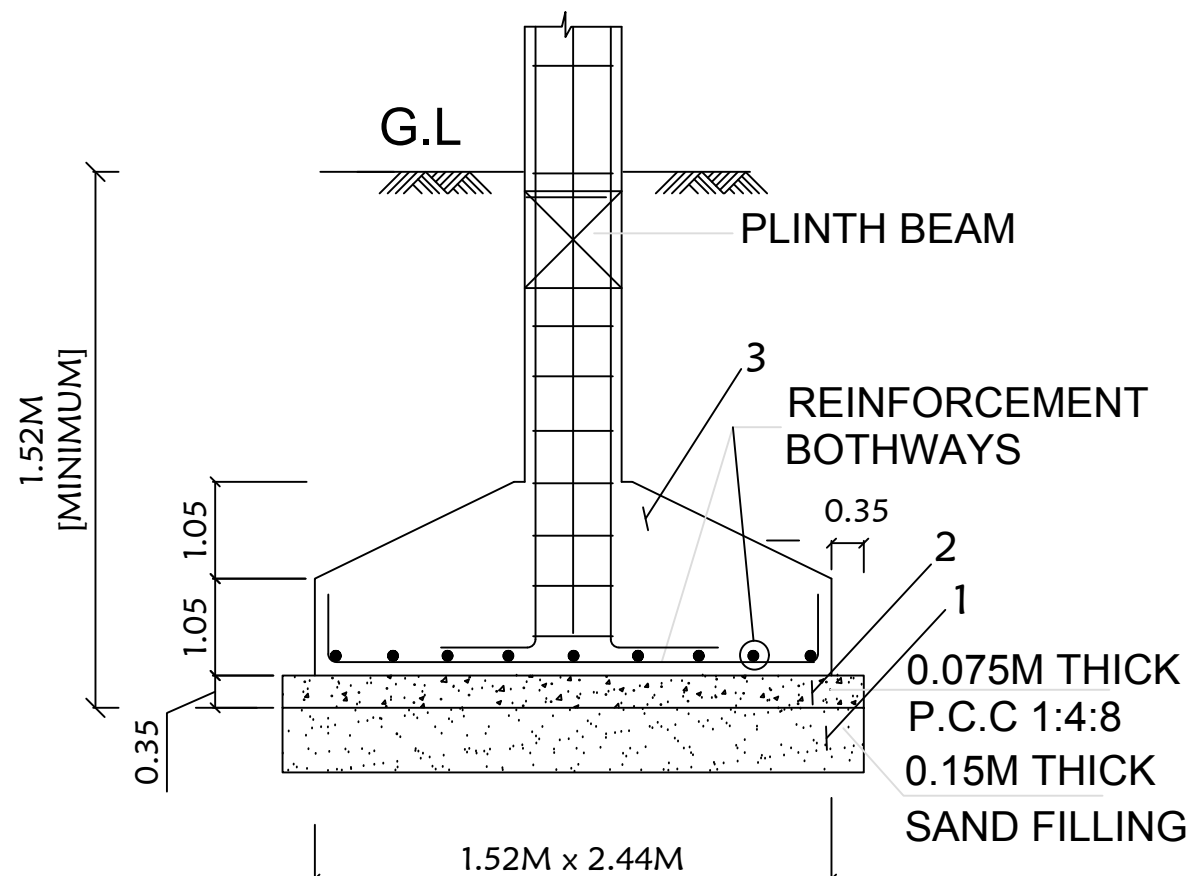

TYP. DET. COLUMN FOOTING

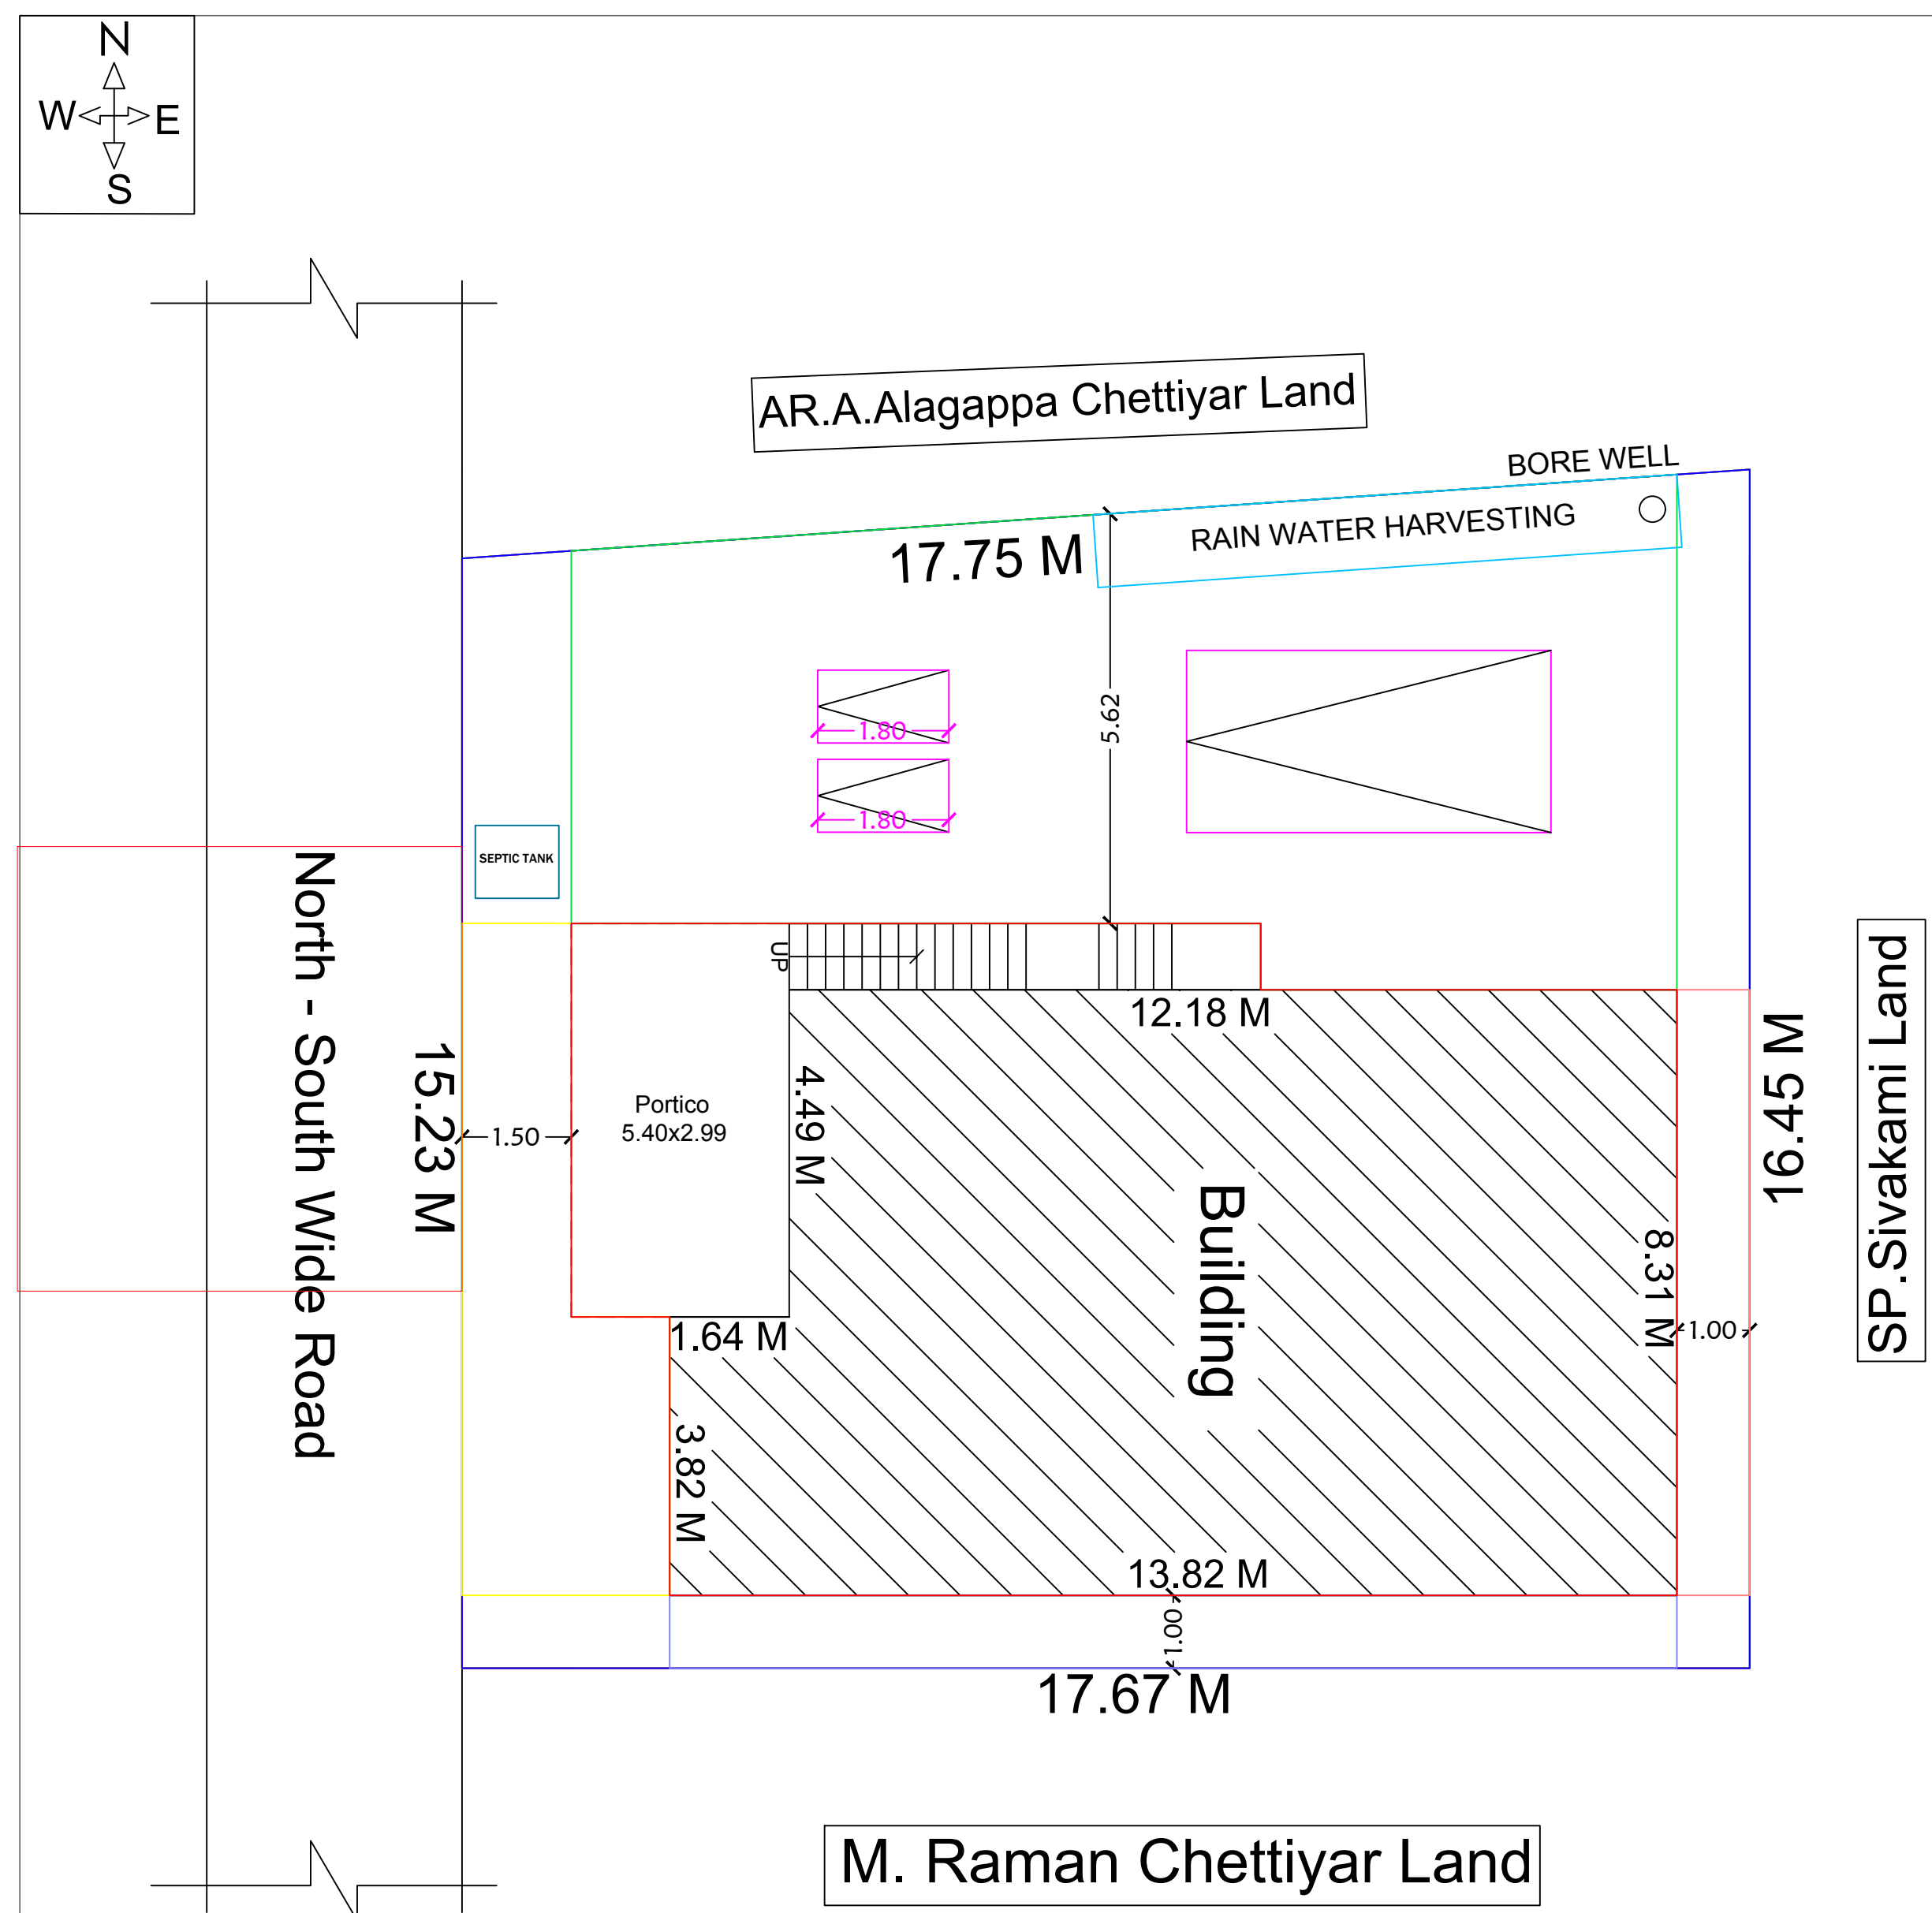

SITE PLAN
SCALE : 1:100

LEGEND	FEET	METRE
RD, D DOOR	3'0"x7'0"	0.92x2.13
MD MAIN DOOR	3'6"x7'0"	1.10x2.13
D1 DOOR	2'6"x7'0"	0.76x2.13
AO ARCH OPEN	3'0"x7'0"	0.92x2.13
W WINDOW	5'0"x4'6"	1.52x1.37
V VENTILATOR	3'0"x2'0"	0.91x0.60

AREA DETAILS	SQ.FT.	SQ.M.
As Per Document	3023.00	280.84
As Per Patta	2690.97	250.00
As Per Site	3023.00	280.84

PLINTH AREA DETAILS		
Ground Floor Area	1394.03	129.51
Open Space Area	1628.97	151.33

FSI DETAILS	PROPOSED	PERMISSIBLE
Total Plinth Area Plot Area 129.51 280.84	0.46	2

OWNER'S NAME & SIGN:-

Thiru.K.Selvaraj

S/o : Thiru.Karuppaiah

ENGINEER:-



Ln.Er.V.Muthu, B.E.,M.I.E.,F.I.V.M.Sc. (Valuation)..
Registered Valuer, (I.T.) Reg.No.07/2004-05 (Wealth Tax) / IBBI
Chartered Engineer, Structural Engineer,
Karaikudi Municipality Registered Engineer Grade -I
D.T.C.P. & Collectorate Panel Engineer
M.R. CONSTRUCTIONS
No.25, " Ever Green Complex", College Road,
Karaikudi-2, Sivagangai District.
Cell:- 94432-26127 , 63798-91035