



PLAN SHOWING THE PROPOSED CONSTRUCTION OF R.C.C. ROOF RESIDENTIAL GROUND FLOOR AND FIRST FLOOR BUILDING IN S.NO:566/13A1 PATTA NO:7232, WARD NO:1, ANNA NAGAR, NORTH SINGAMPUNARI VILLAGE AND SINGAMPUNARI TOWN PANCHAYAT, SINGAMPUNARI TALUK, SIVAGANGAI DISTRICT.


APPLICANT NAME: Mr.S.RAVI,,S/O SEVUGAPERUMAL.,

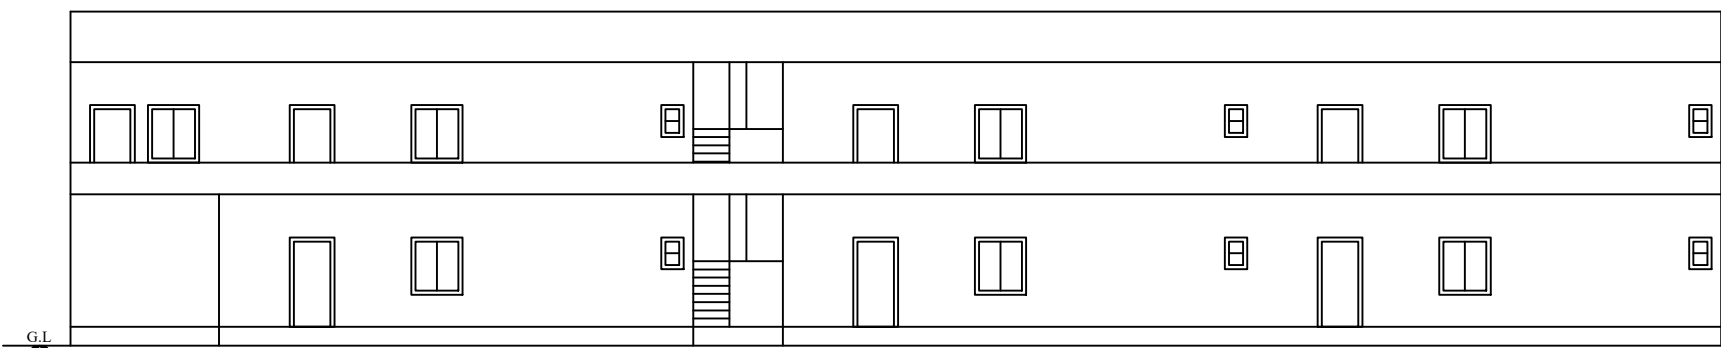


ELEVATION

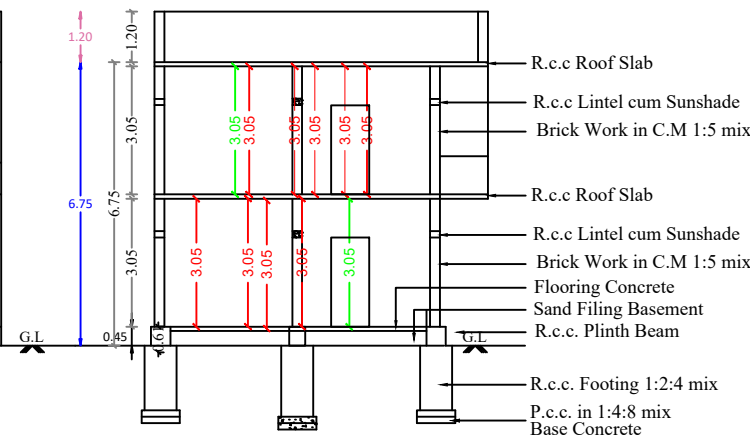


SECTION ON - "AA"

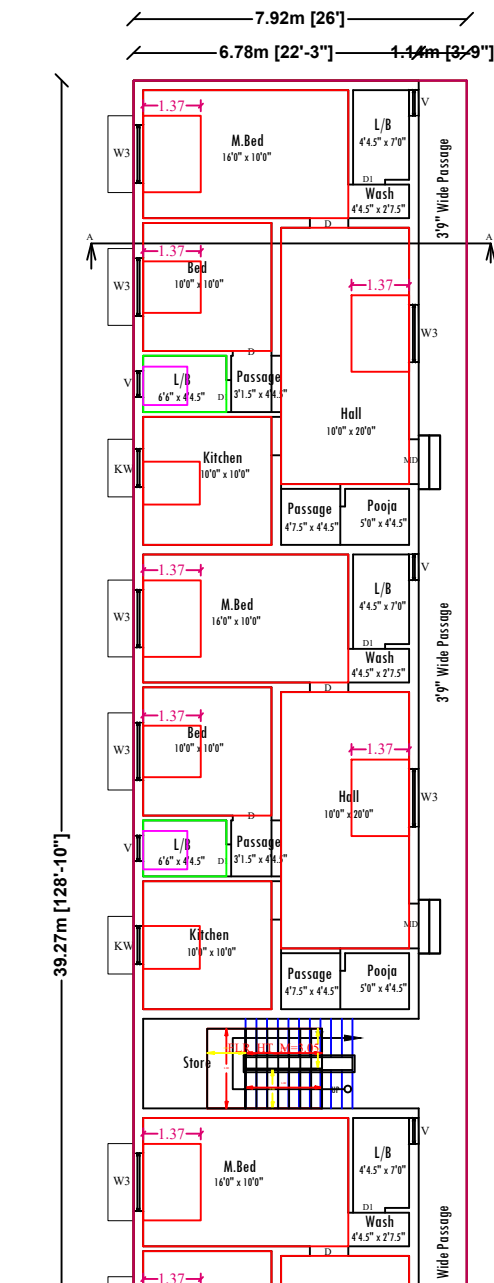


GROUND FLOOR PLAN

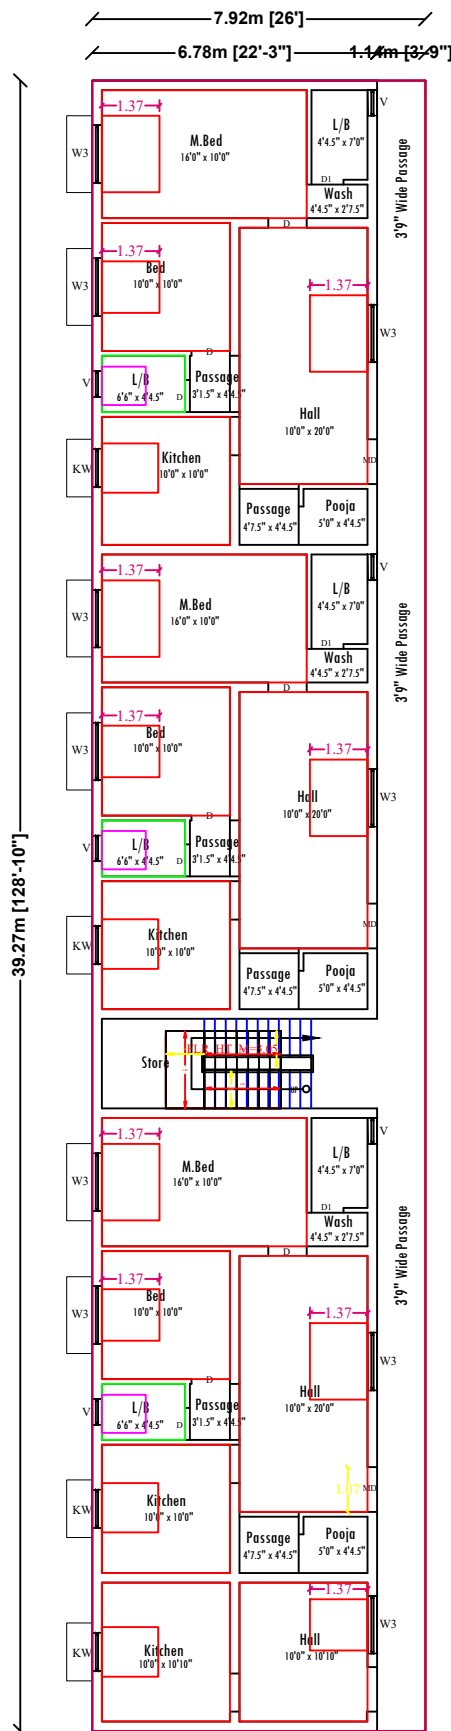






FIRST FLOOR PLAN

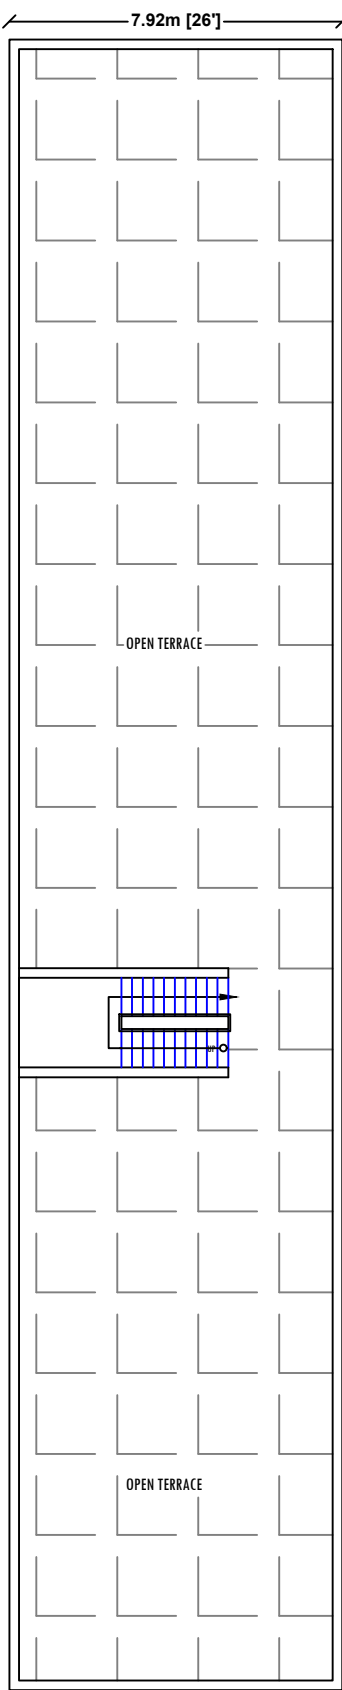

TERRACE FLOOR PLAN

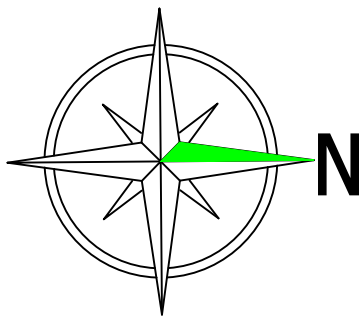

KEY PLAN

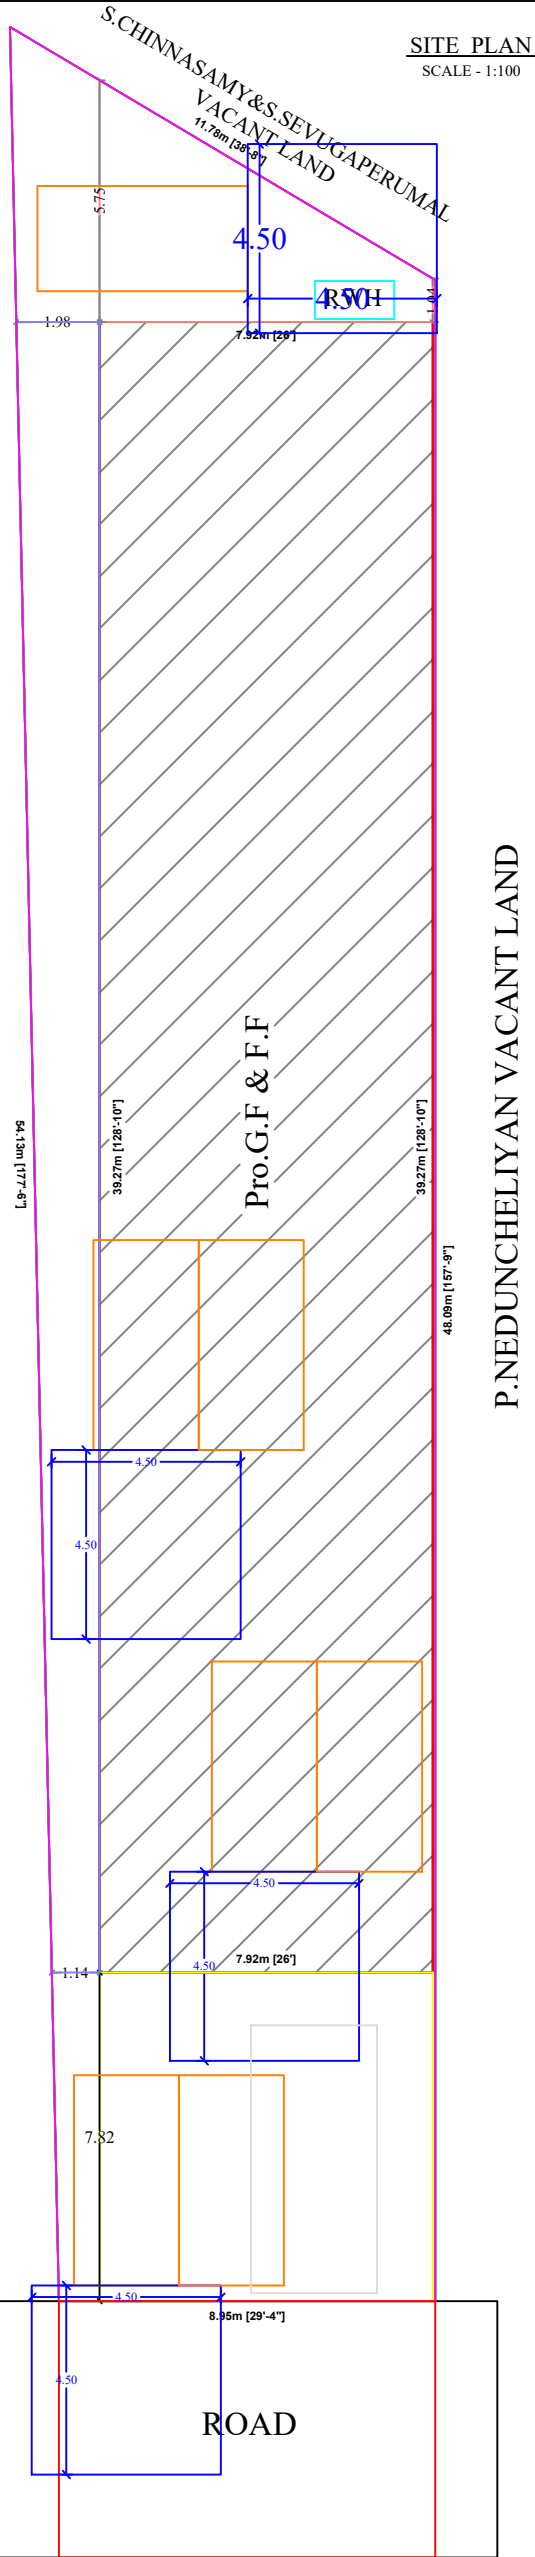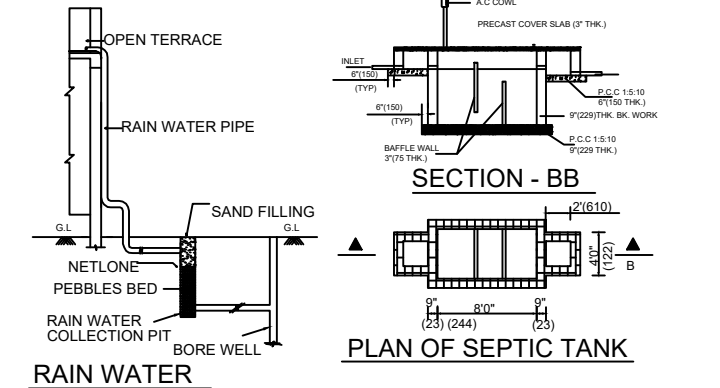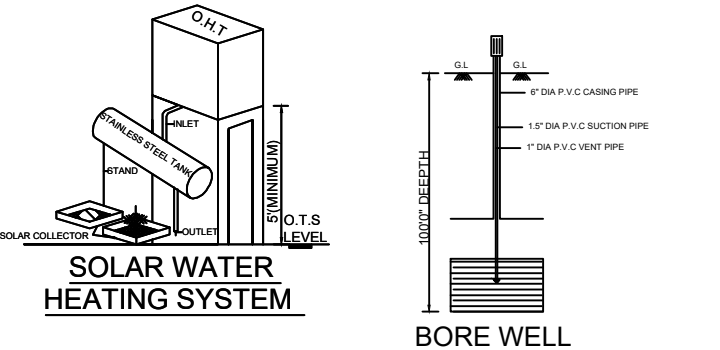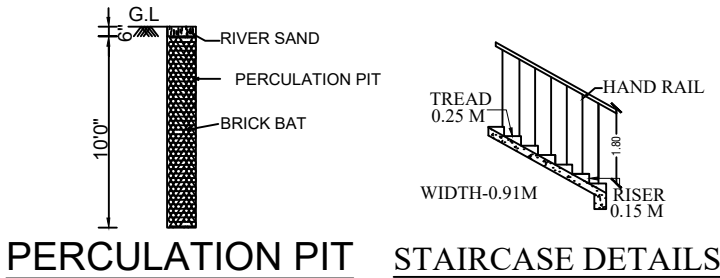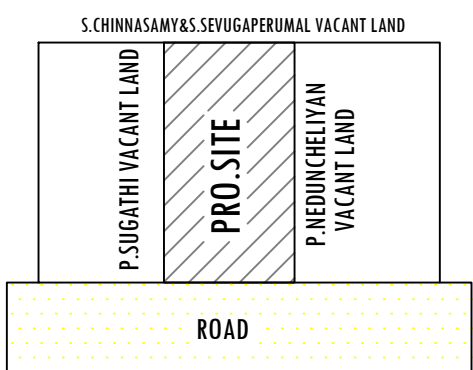

COLOR INDEX		
	SITE BOUNDRY	
	PRO. R.C.C ROOF RESIDENTIAL BUILDING	
	ROAD DETAILS	
PARKING STALL DETAILS		
CAR SPACE	0	1
BIKE SPACE	0	1
SCALE = 1" = 8'-0" (1:100)	All Dimensions Are In Meters	
SCHEDULE OF JOINERIES		
DESCRIPTION	SIZE IN FEET	SIZE IN M
Main Door - MD	3'6" x 7'0"	1.07 x 2.13
Door - D1	3'0" x 7'0"	0.91 x 2.13
Door - D2	2'9" x 7'0"	0.84 x 2.13
Open - O	4'0" x 7'0"	1.22 x 2.13
Window - W1	4'0" x 4'0"	1.22 x 1.22
Kitchen Window - KW	4'0" x 3'6"	1.22 x 1.06
Ventilator - V	2'6" x 2'0"	0.76 x 0.61
AREA OF THE PROPOSED CONSTRUCTION DETAILS		
DESCRIPTION	SQ.FT	SQ.M
Area of the Site (as per Document)	5449.00	506.22
Plinth Area of the Ground Floor	3350.00	311.23
Plinth Area of the First Floor	3350.00	311.23
Total Floor Area	6700.00	622.46
FSI = Total Builtup Area / Total Site Area = 1.229		
U. S. 		
APPLICANT SIGN		
APPROVAL AUTHORITY		
 Er. U. S. Anandaraj, M Tech., Consulting Civil Engineer & Licensed Building Surveyor ANAND CONSTRUCTIONS 82, INDIRA MARKET. THISAIYANVILAI 627 657 PHONE 272231 CELL 98425 18066.		
ENGINEER / L.B.S		