




PLAN SHOWING THE PROPOSED CONSTRUCTION OF R.C.C. GROUND FLOOR AND FIRST FLOOR RESIDENTIAL & COMMERCIAL BUILDING AT G.R.S.No:446/2, OLD WARD NO:16, NEW WARD NO:5, KALIAMMANKOVI STREET, THIRUPPATHUR TOWN, THIRUPPATHUR TOWN PANCHAYAT, THIRUPPATHUR TALUK, SIVAGANGAI DISTRICT. NAME OF OWNER:- Mr. GOPINATHAN S/O.Mr. ANGUSAMY. SCALE 1:100 (ALL DIMENSIONS ARE IN METER)

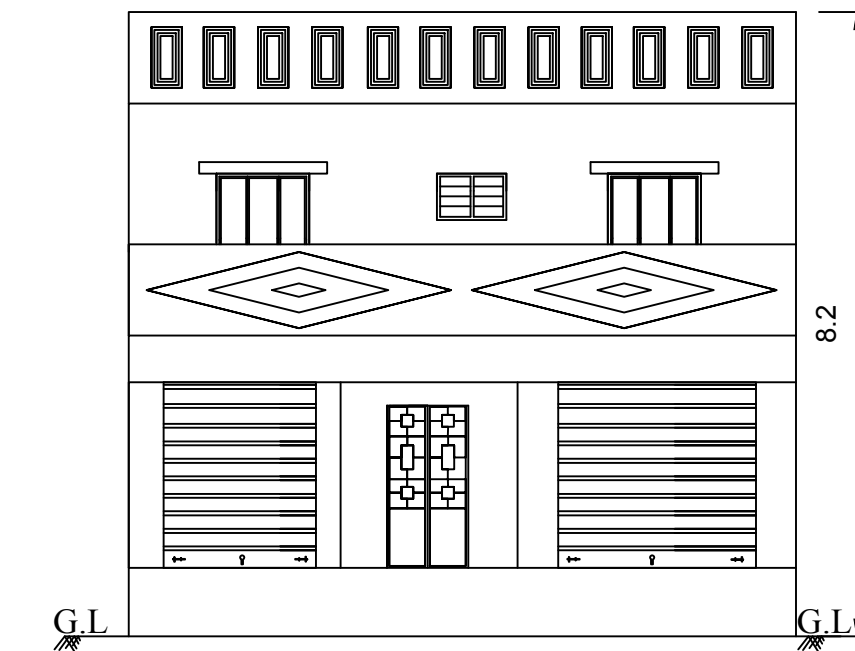


ELEVATION

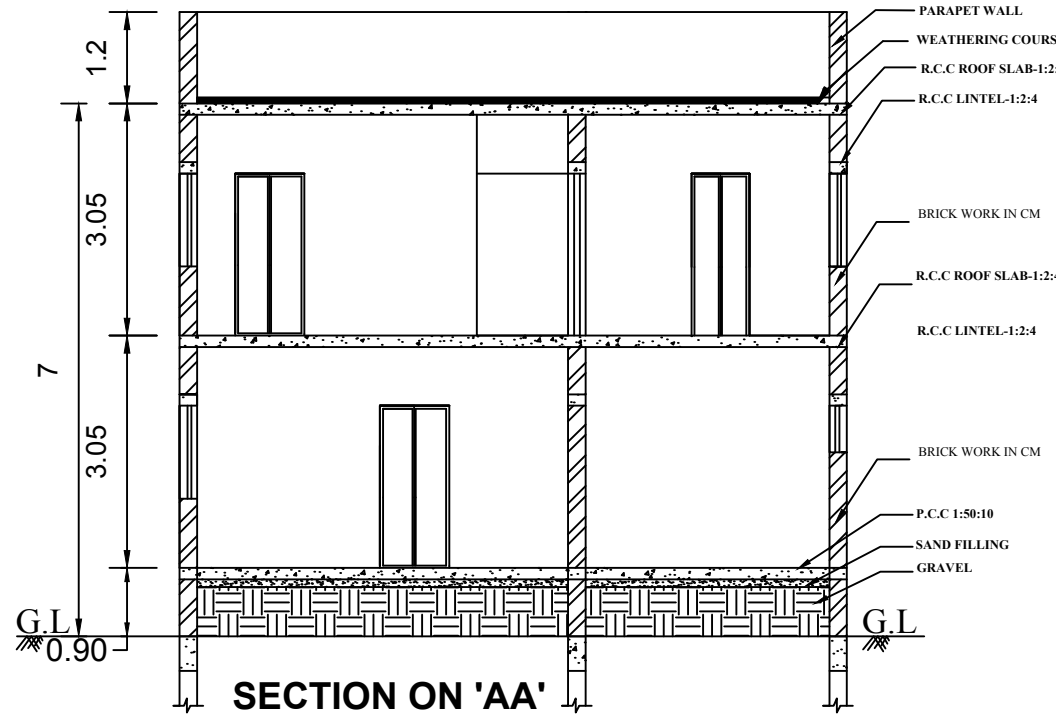


SECTION ON 'AA'

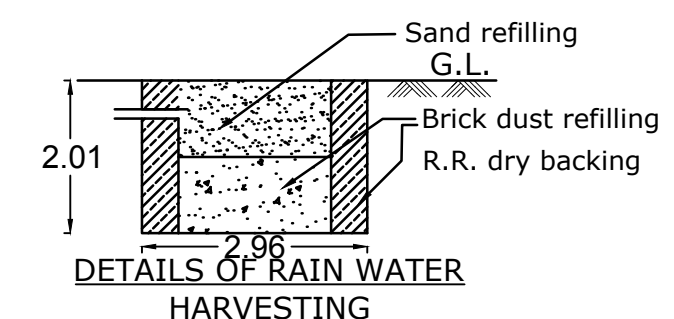


DETAILS OF RAIN WATER HARVESTING

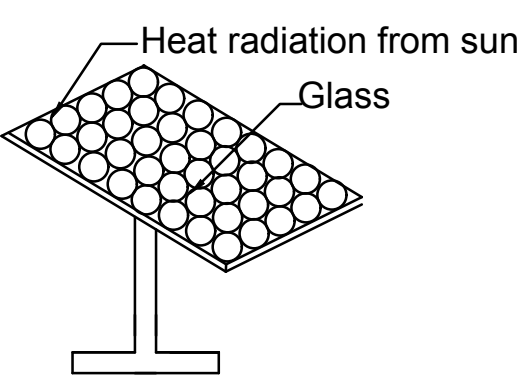


SOLAR SYSTEM (Scale 1:100)

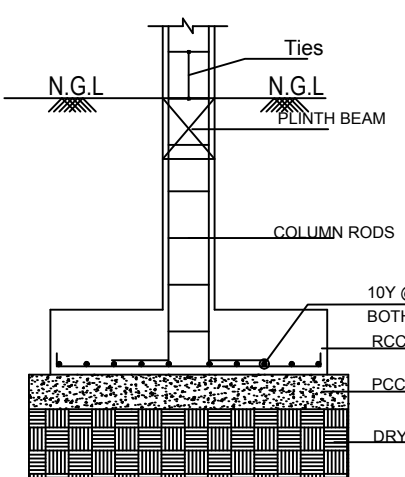


FOUNDATION DETAILS (Concentric Footing)

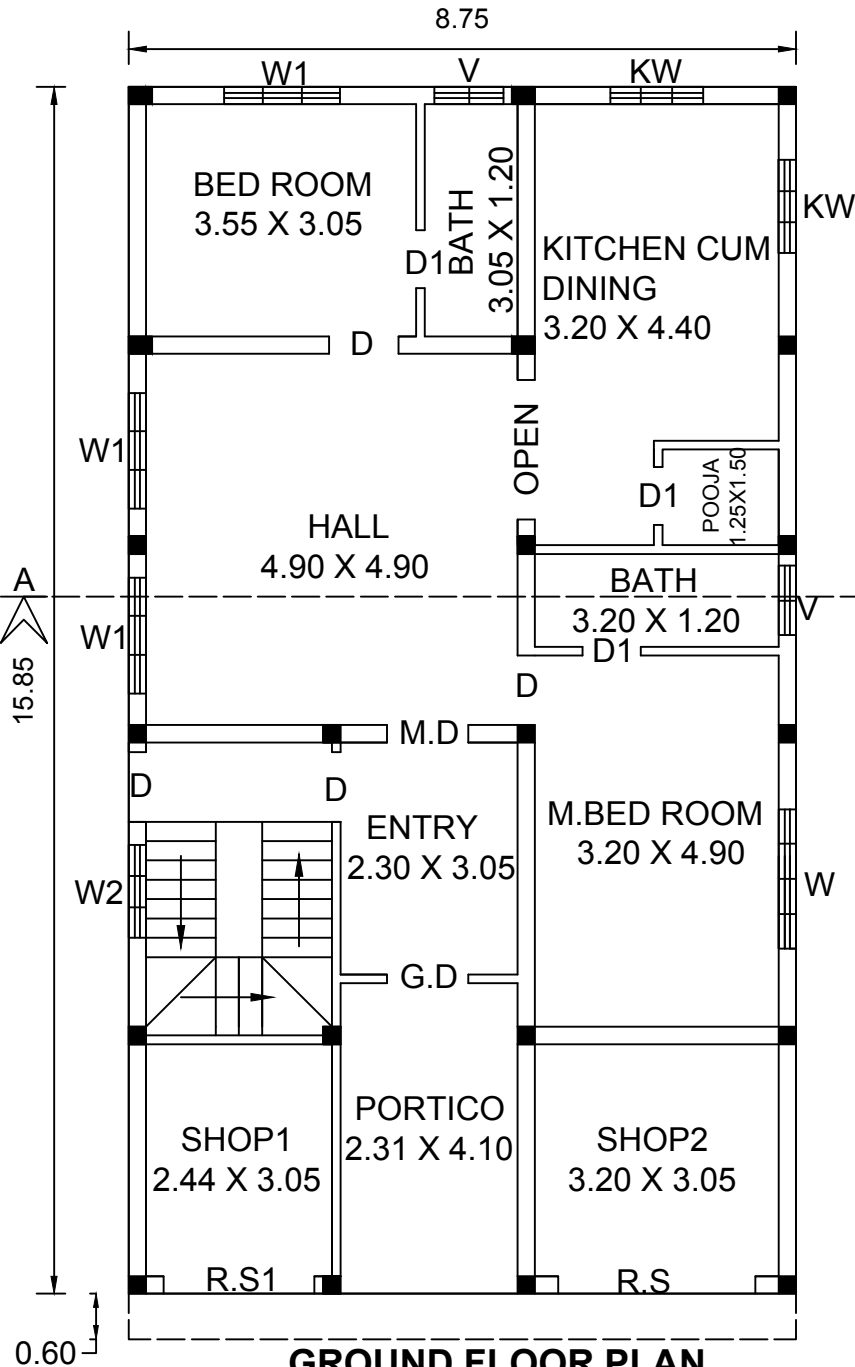


GROUND FLOOR PLAN

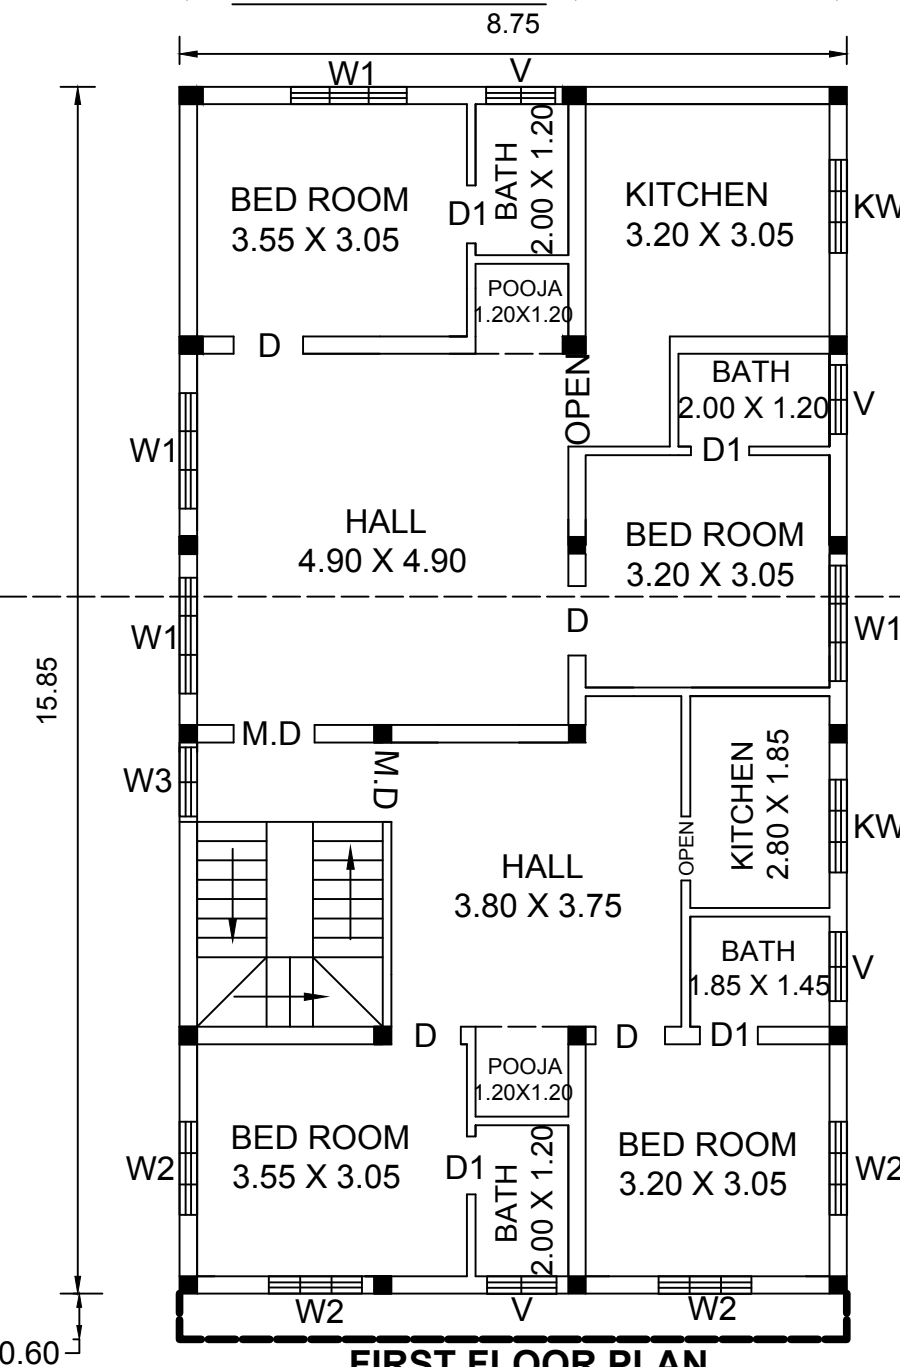

FIRST FLOOR PLAN

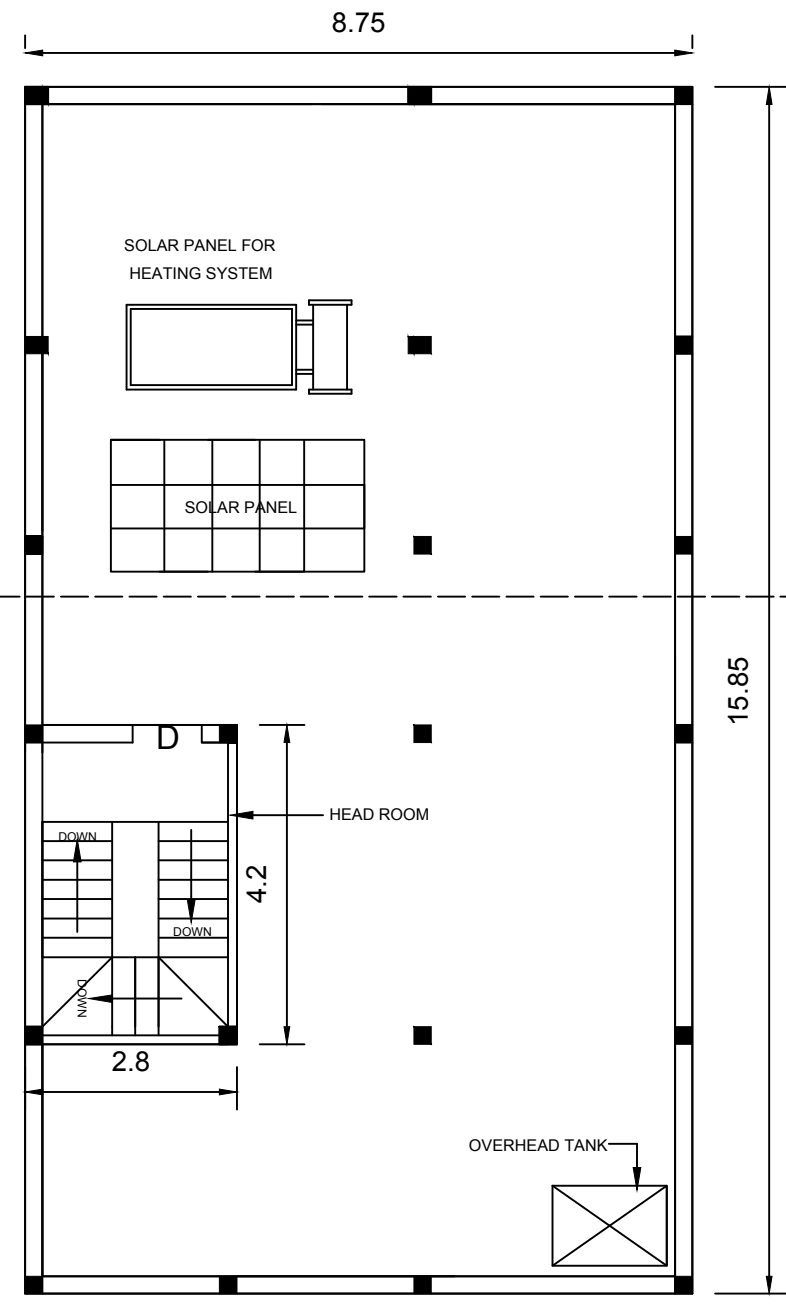


TERRACE FLOOR PLAN

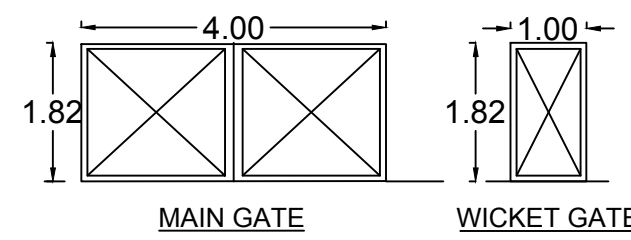


MAIN GATE


WICKET GATE

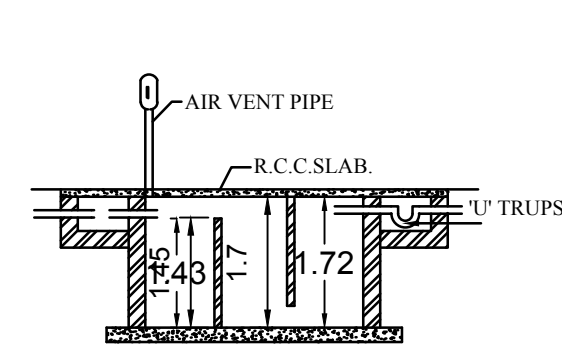


SECTION

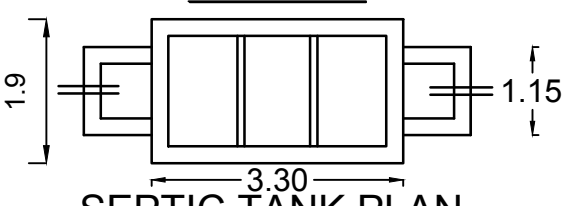


SEPTIC TANK PLAN

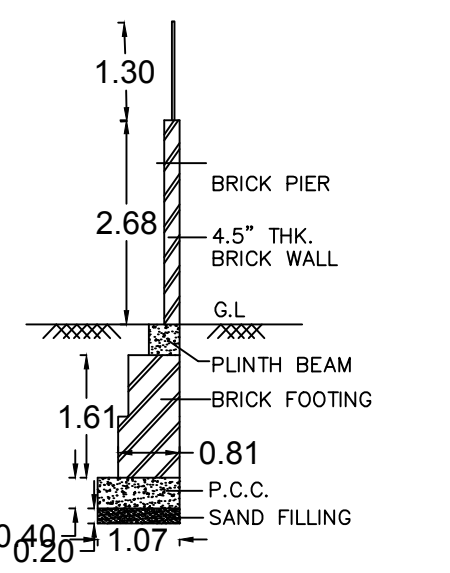

COMPOUND WALL DETAILS

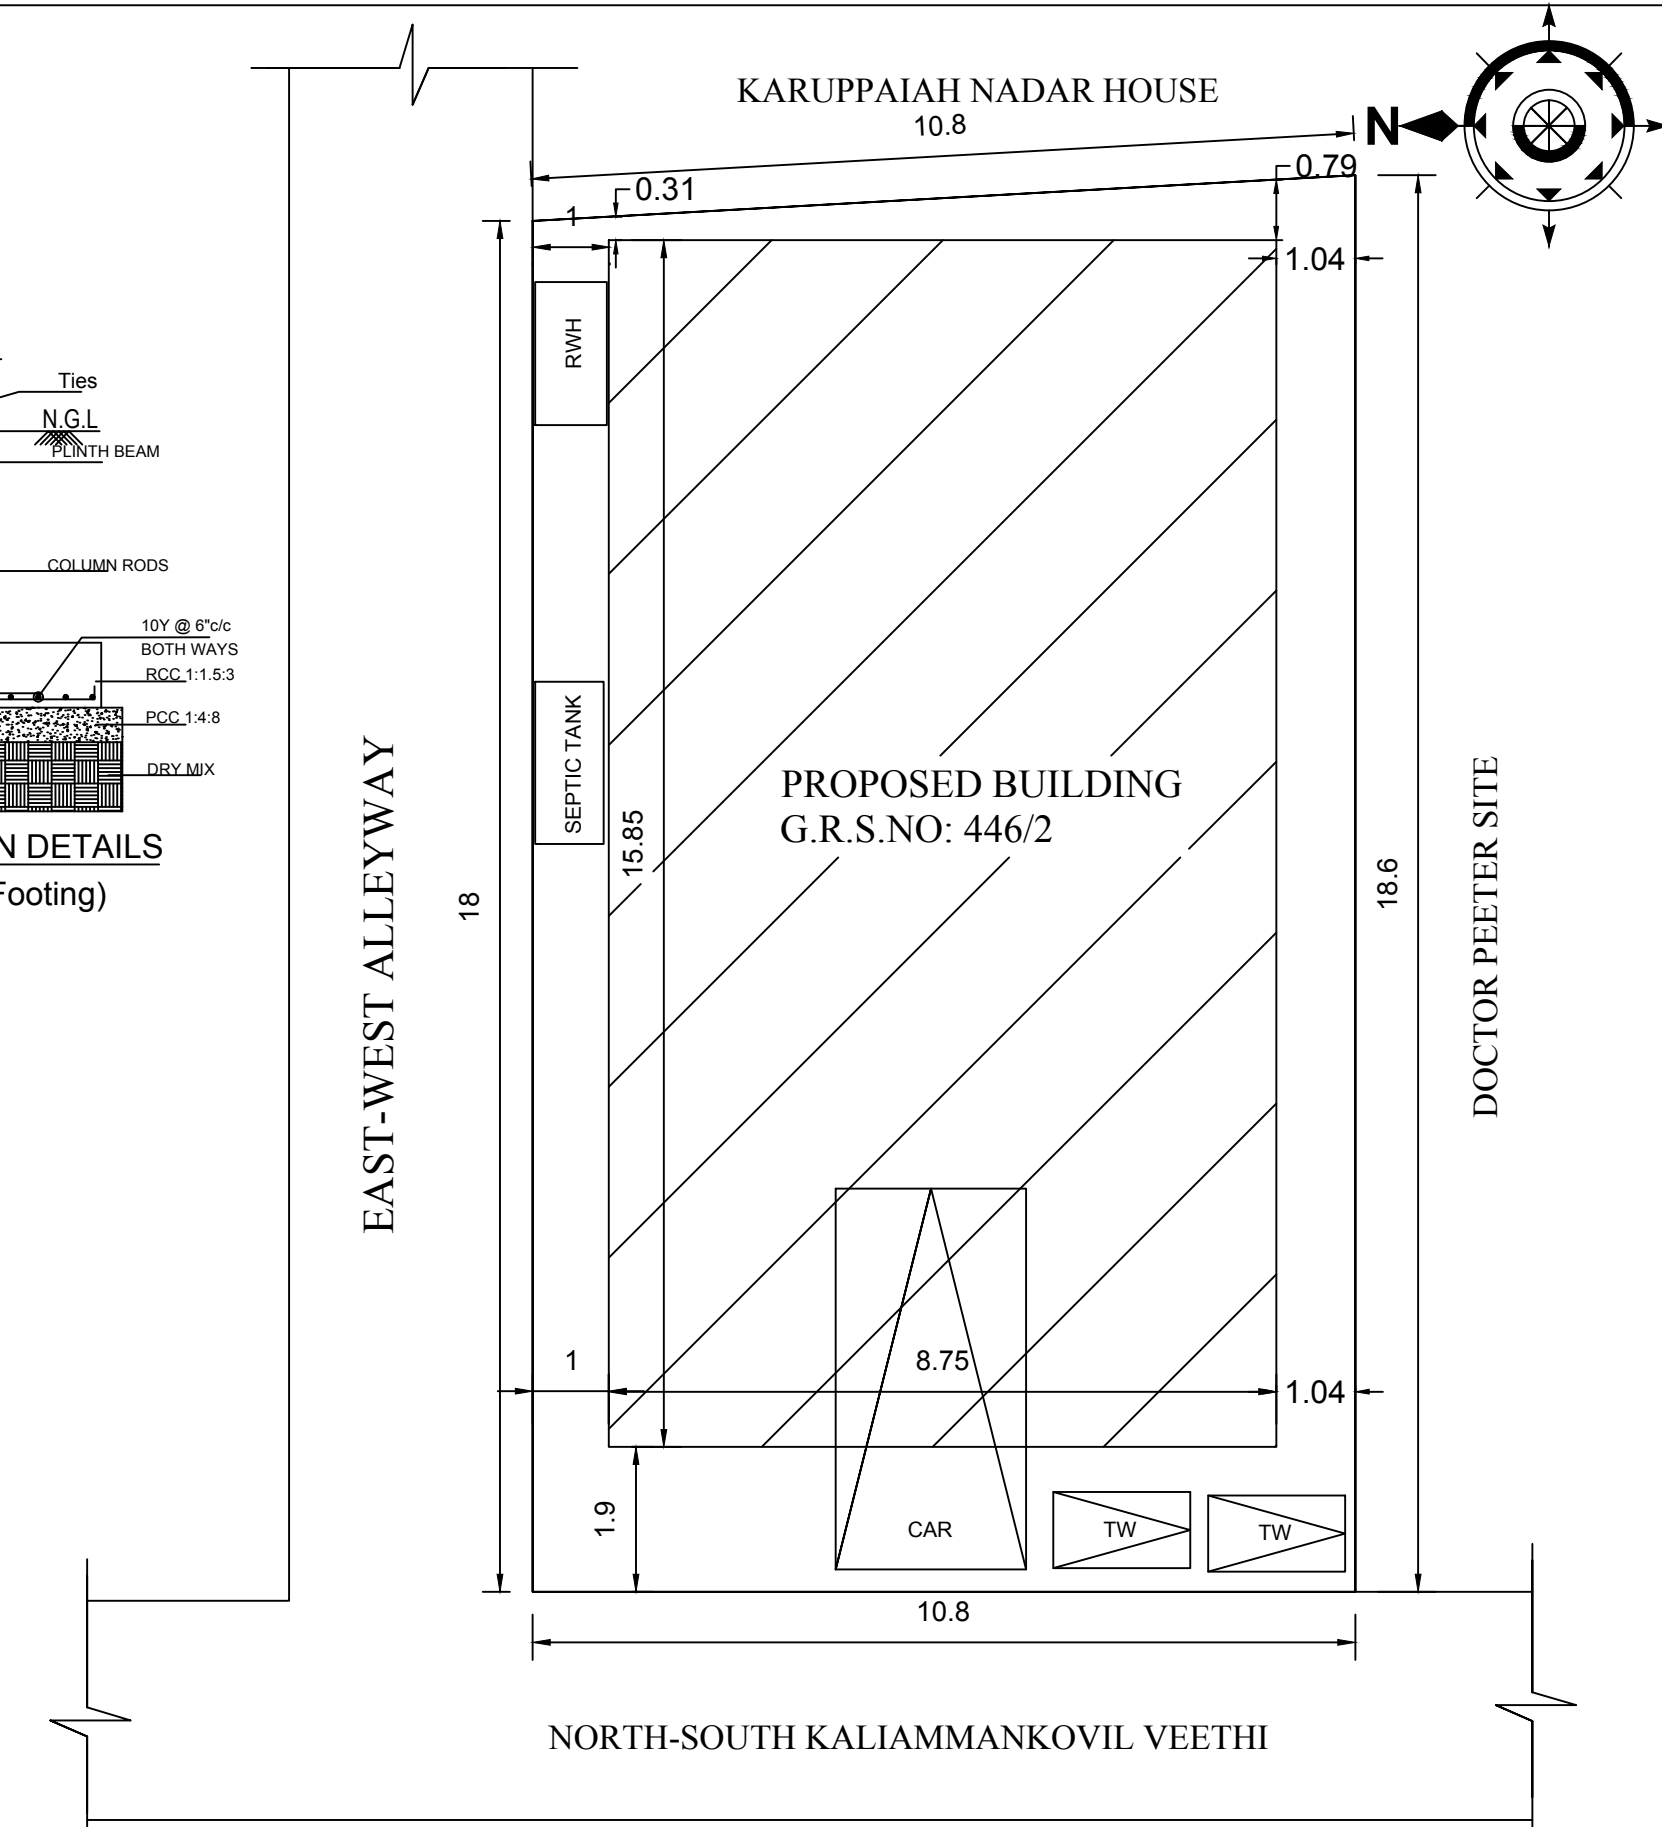

SITE PLAN

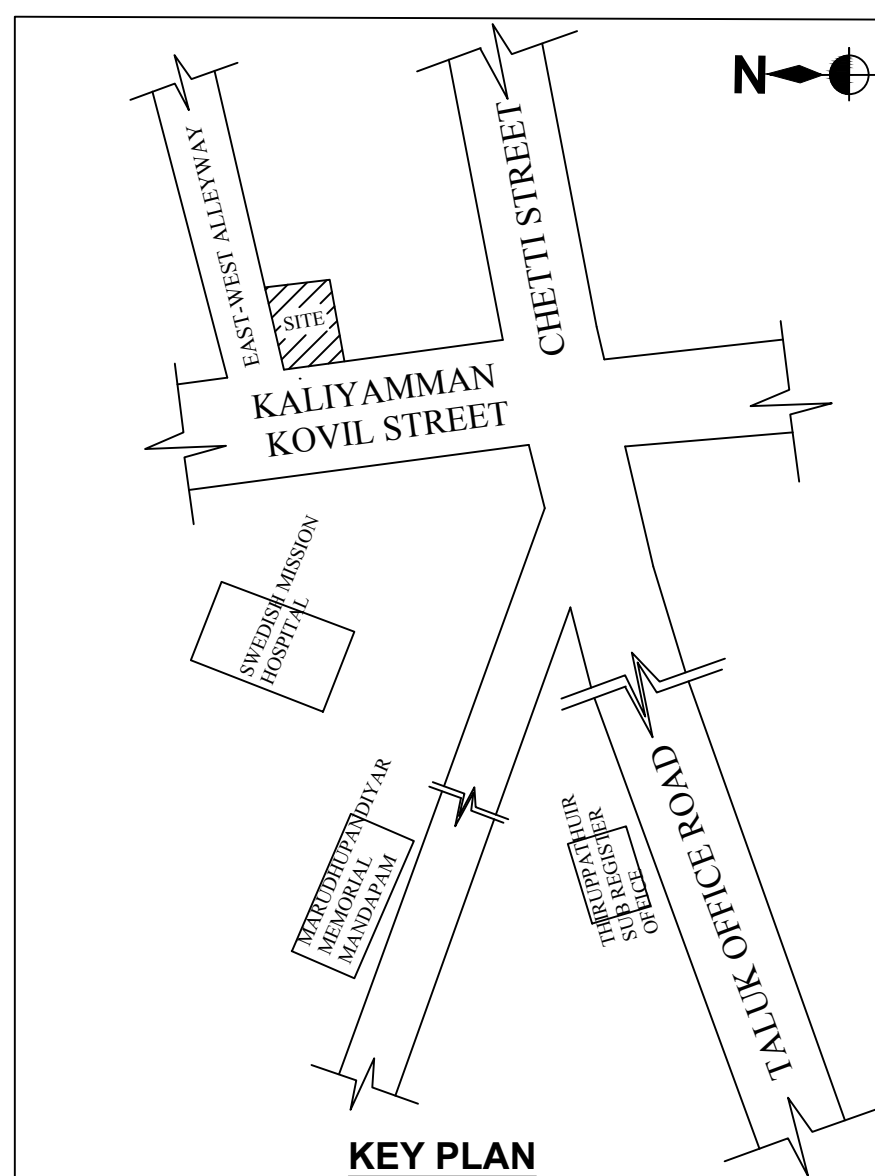

KEY PLAN

CASE TYPE: NEW PROPOSAL		
PLOT USE: RESIDENTIAL & COMMERCIAL		
DWELLING UNITS: 3 Nos.		
AREA OF THE PLOT: (1313+818) =2131.00 Sq.Ft.		
JOINERY DETAILS	METRE	
MD - MAIN DOOR	--	1.05 x 2.13
D - DOOR	--	0.91 x 2.13
D1- DOOR	--	0.76 x 2.13
W - WINDOW	--	1.83 x 1.22
W1 - WINDOW	--	1.52 x 1.22
W2 - WINDOW	--	1.22 x 1.22
W3- WINDOW	--	0.91 x 2.15
KW - WINDOW	--	1.22 x 0.91
V-VENTILATOR	--	0.91 x 0.61
R.S-ROLLING SHUTTER	--	2.60 x 2.44
R.S1-ROLLING SHUTTER	--	2.00 x 2.44
G.D-GRILL DOOR	--	1.05 x 2.13
AREA DETAILS	SQ.M	SQ.FT
AREA OF SITE(As per doc1&2):	198.00	2131.00
AREA OF SITE(As per Patta) :	250.00	2690.00
AREA OF SITE(As per Actual):	198.00	2131.00
PRO GROUND FLOOR AREA (RESIDENTIAL AREA) :	117.76	1267.56
(COMMERCIAL AREA) :	21.09	227.01
PRO FIRST FLOOR	138.86	1494.68
AREA OF VACANT	59.14	636.58

G. Gopinathan
SIGNATURE OF LAND AND BUILDING OWNER

A. Arunachalam
Er. A.ARUNACHALAM, M.E.,(Str)
Regd. Civil Engineer Grade-I
Regd No: RE 1/SGV 45/24
Arum Raj Builder, Arum Raj Garden
Samashan Pallivasal Street, Periyar Nagar
THIRUPATHUR-630211
Sivagangai District
SIGNATURE OF REGISTERED ENGINEER