
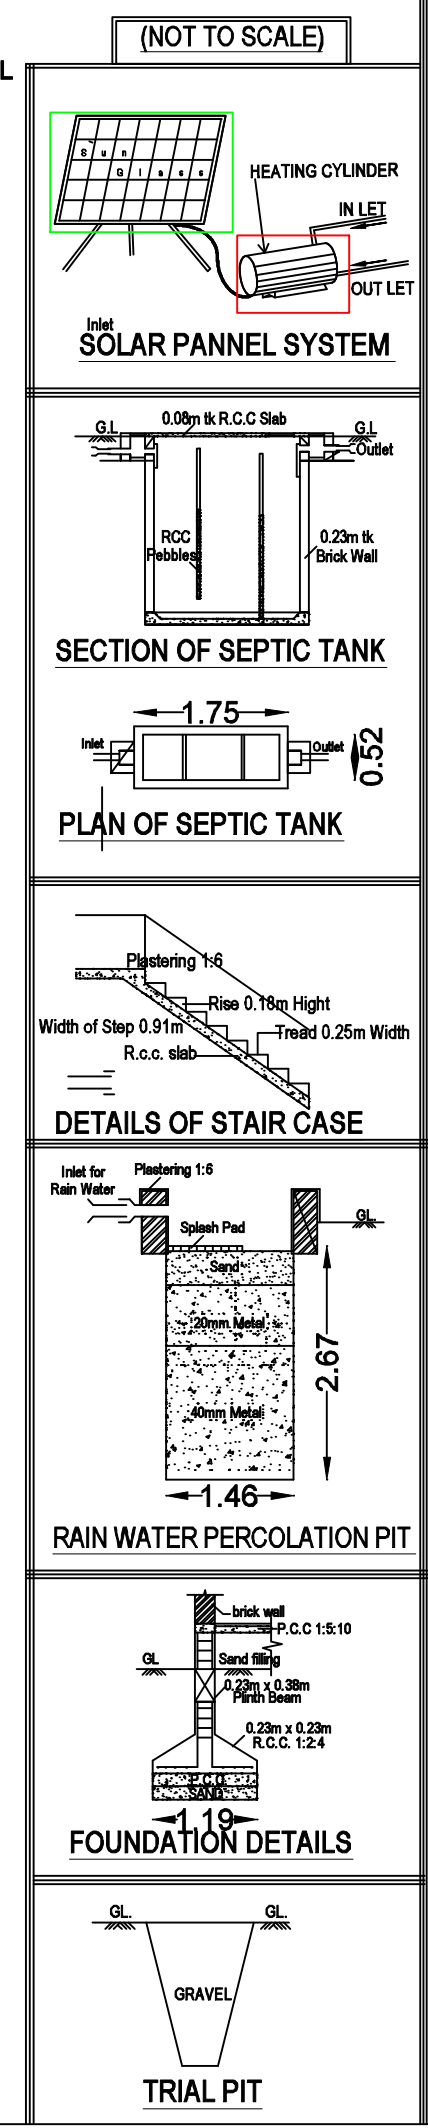
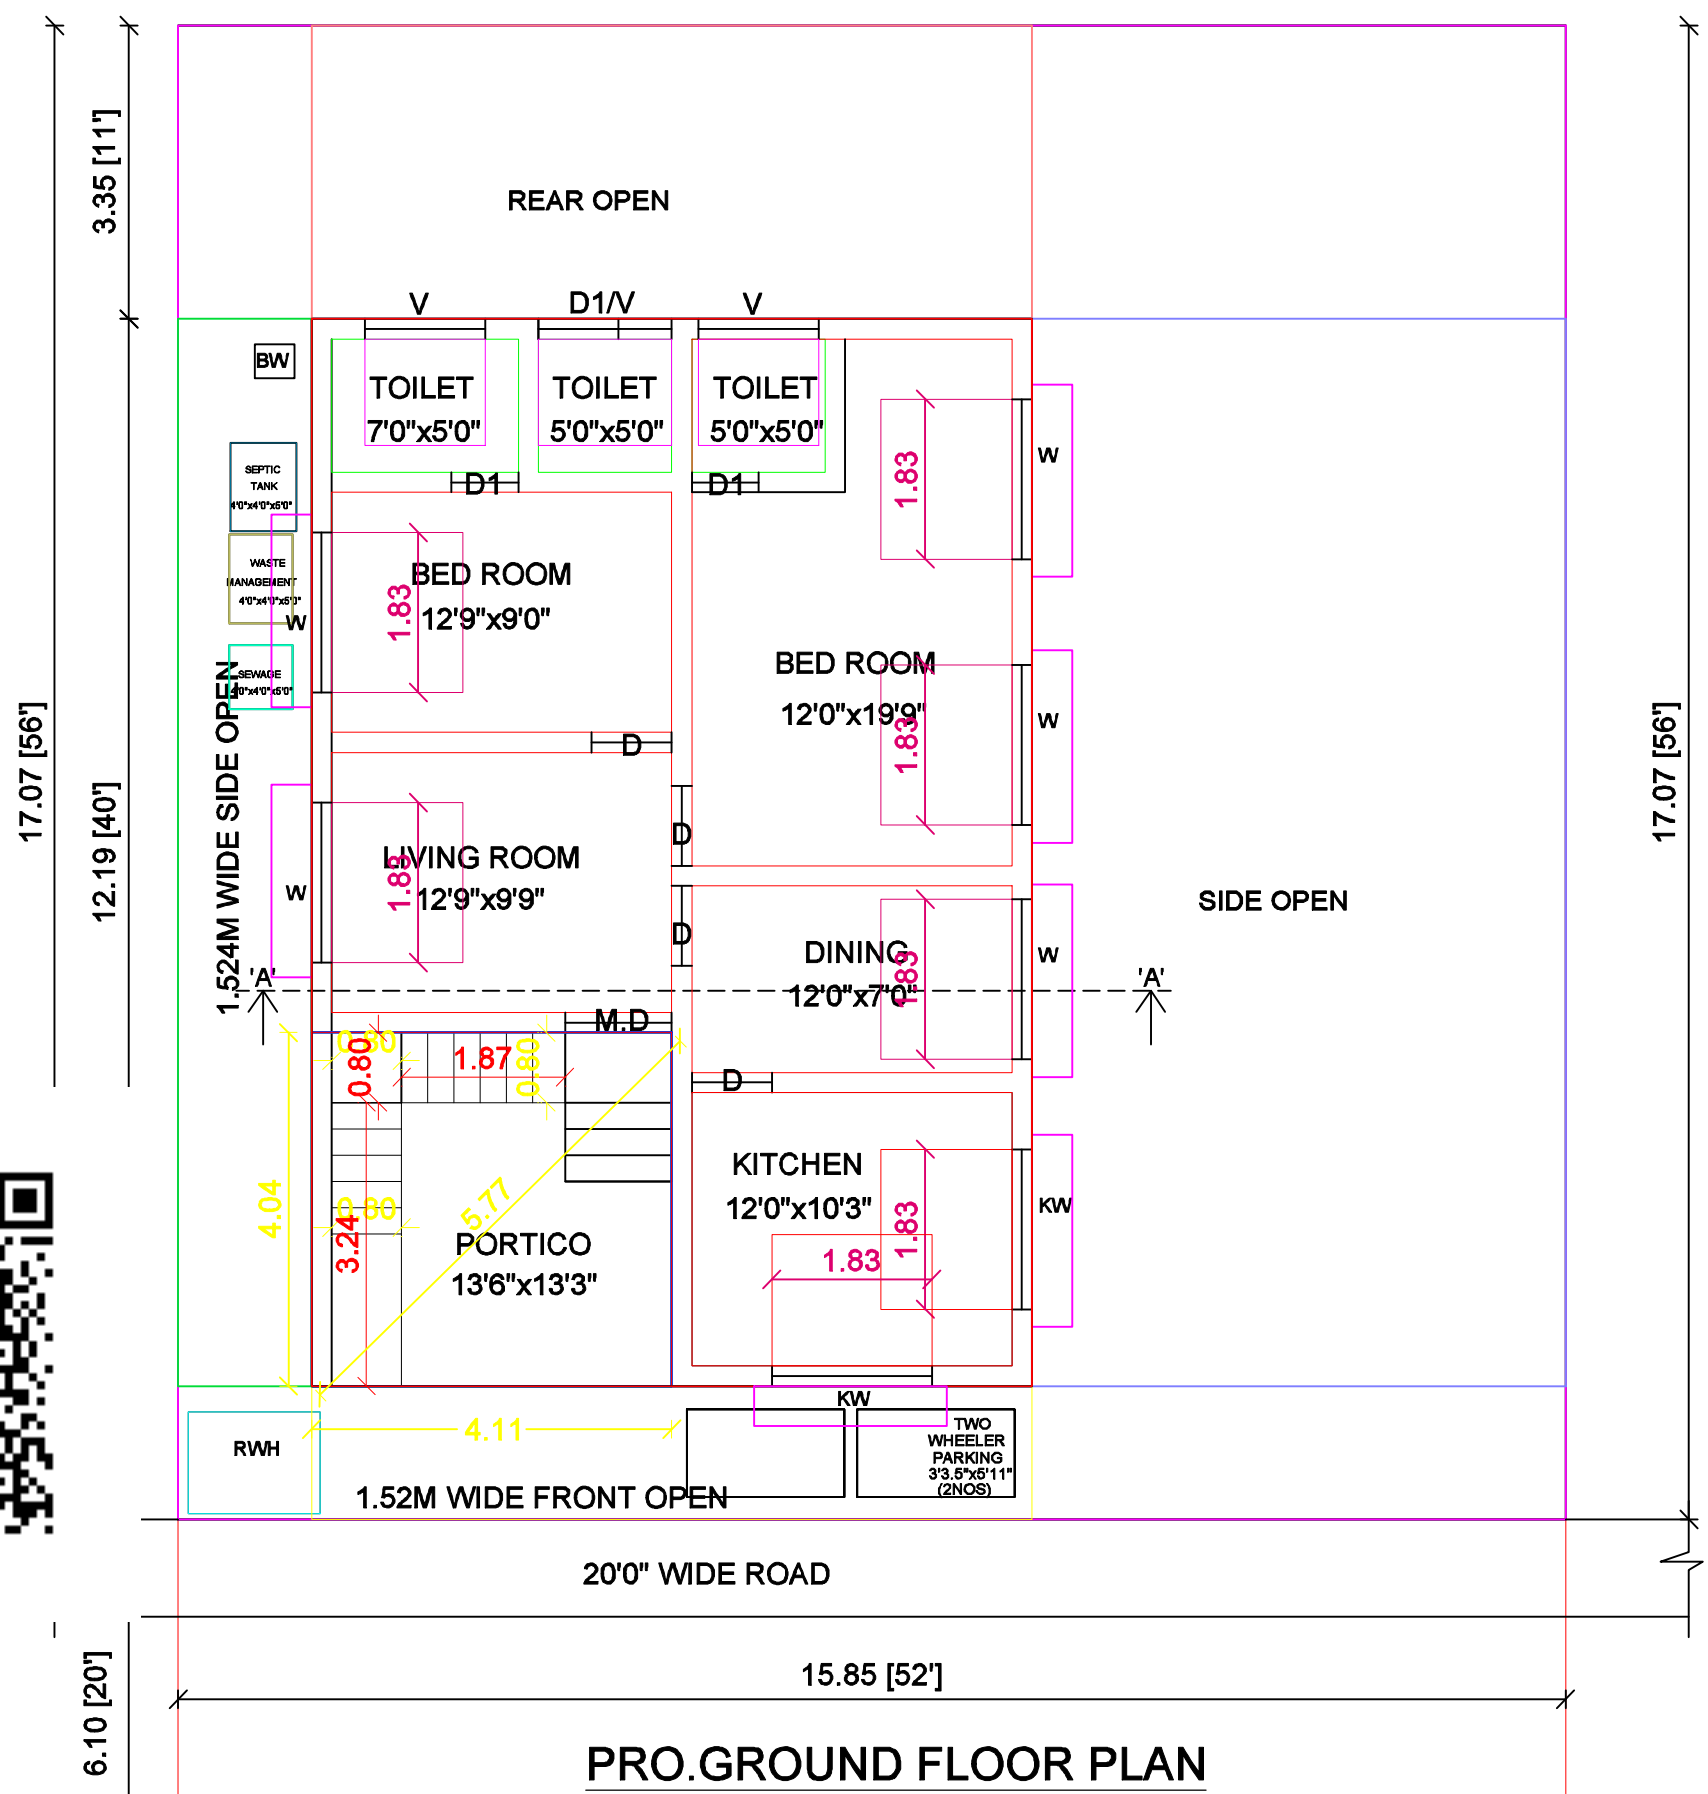


PLAN SHOWING THE PROPOSED CONSTRUCTION OF RESIDENTIAL BUILDING IN GRS NO 275/22,
KUPPAPITCHAI RAWUTHAR STREET, SOTHUKUDI GROUP,
ILAIYANGUDI TOWN PANCHAYAT,ILAIYANGUDI TALUK, SIVAGANGAI DISTRICT.

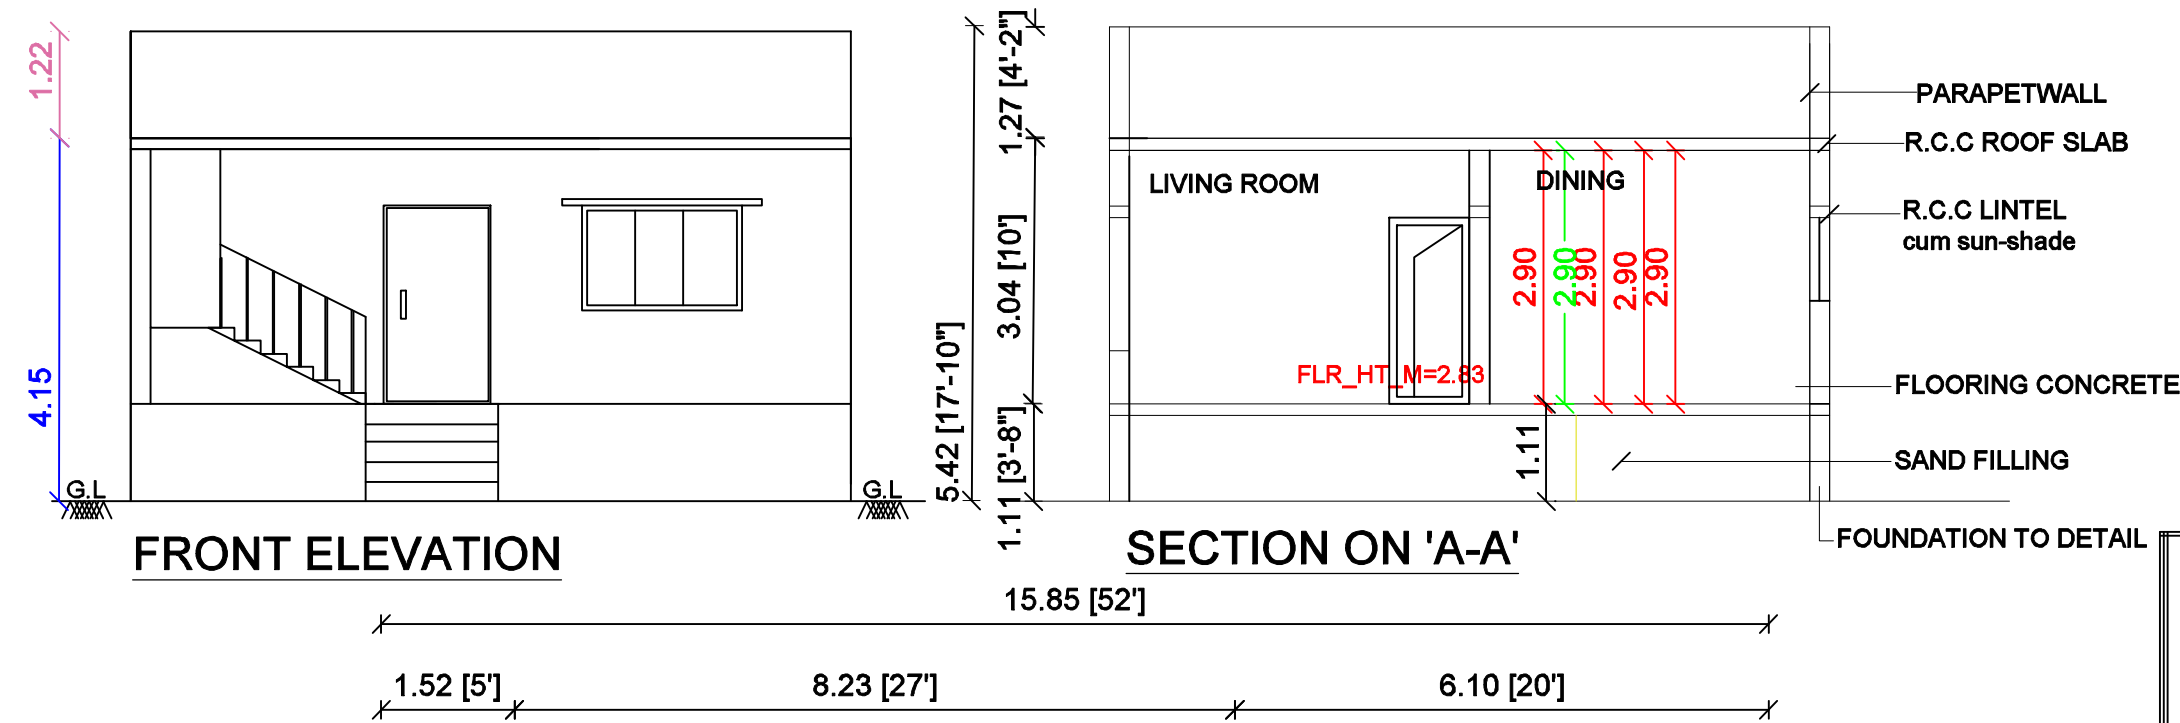

SITE PLAN - (Not to Scale)

NORTH BY Mr.VELU VELLALAR HOUSE

56'-0"

52'-0"

SITE

56'-0"

SOUTH BY Mrs.SAPURAL BEEVI HOUSE

200" WIDE ROAD

SCALE : 1"=8'0"

JOINERY DETAILS :

MD MAIN DOOR 3' 6" X 7' 0"

D DOOR 3' 0" X 7' 0"

D1 DOOR 2' 6" X 7' 0"

W WINDOW 4' 0" X 4' 0"

A/O ARCH OPEN 3' 6" X 4' 0"

V VENTILATOR 3' 0" X 2' 0"

REFERENCE :

☐ SITE

☐ PROPOSED

☐ ROAD

Area Details	FSI		NON-FSI		AREA	
	Sq.ft	Sq.m	Sq.ft	Sq.m	Sq.ft	Sq.m
Site Area	---	---	---	---	2912.00	270.53
Site Area	---	---	---	---	2912.00	270.53
PRO. GF AREA	901.10	83.72	178.90	16.62	1080.00	100.34
Open Area	---	---	---	---	1832.00	170.19
Total Area	901.10	83.72	178.90	16.62	1080.00	100.34

FSI =83.72 /270.53=0.309% < 2% , Hence Safe

NO.OF.PROVIDED CAR PARKING PROVIDED - 0 NOS

NO.OF.PROVIDED TWO WHEELER PARKING - 2 NOS

OFFICE USE

ENGINEER SIGNATURE

ENGINEER:-

Er.M.KARTHIK,D.C.E.,B.E.,

L.B.S.NO:13-2019-20,

Room no: 5, Afsara Complex,

Perumalkovil street,

Ilayankudi, Sivagangai.

Contact no : 7373450006

1.Mr.R.BALA KRISHNAN

APPLICANT SIGNATURE