



PLAN SHOWING THE PROPOSED CONSTRUCTION OF A RCC ROOF RESIDENTIAL BUILDING S.NO:3/1A2A


NEW PATTA NO:2666, S.NO:3/250, PLOT NO:98, NELMUDIKARAI VILLAGE, MADURA- MANDAPAM
MAIN ROAD, THIRUPPUVANAM, THIRUPPUVANAM TOWN PANCHAYAT, THIRUPPUVANAM TALUK,
SIVAGANGAI DISTRICT. WARD NO:1

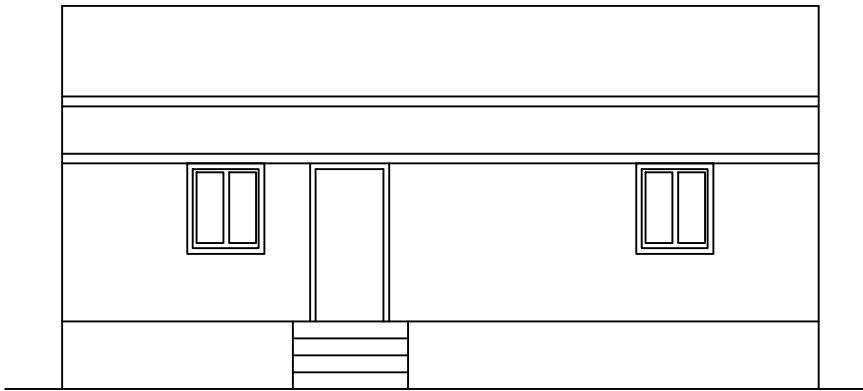


ELEVATION

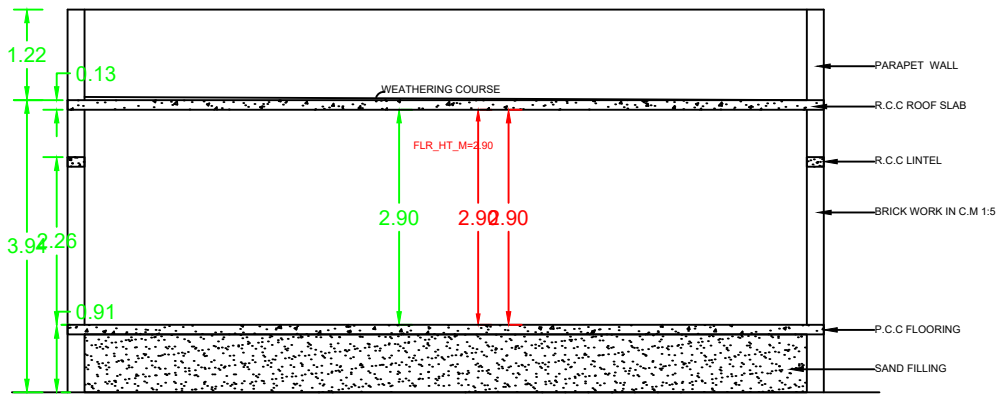


SECTION ON A-A

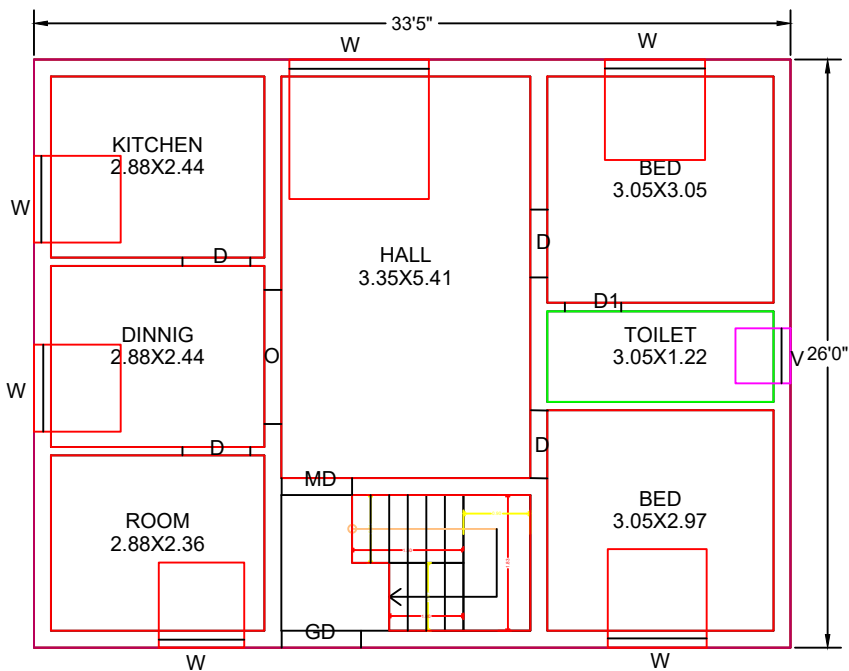


PRO.GROUND FLOOR PLAN

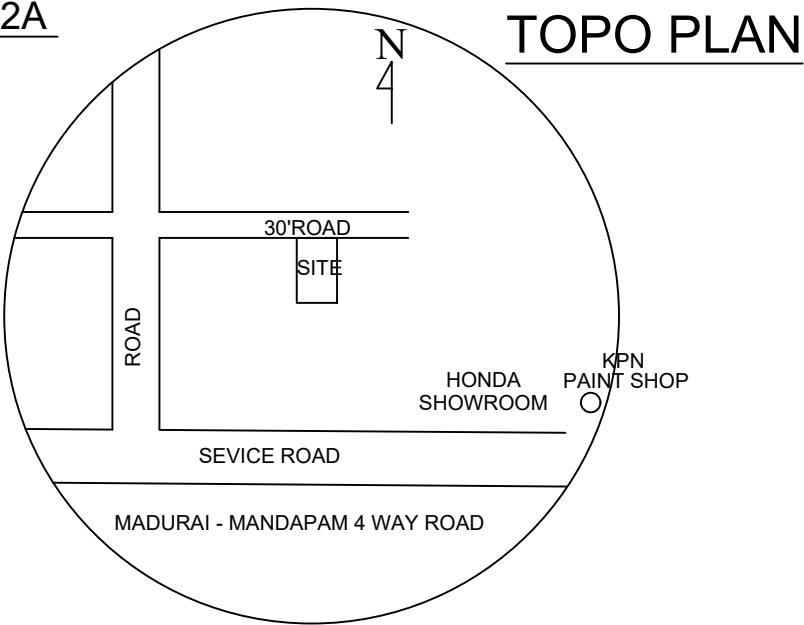


TOPO PLAN

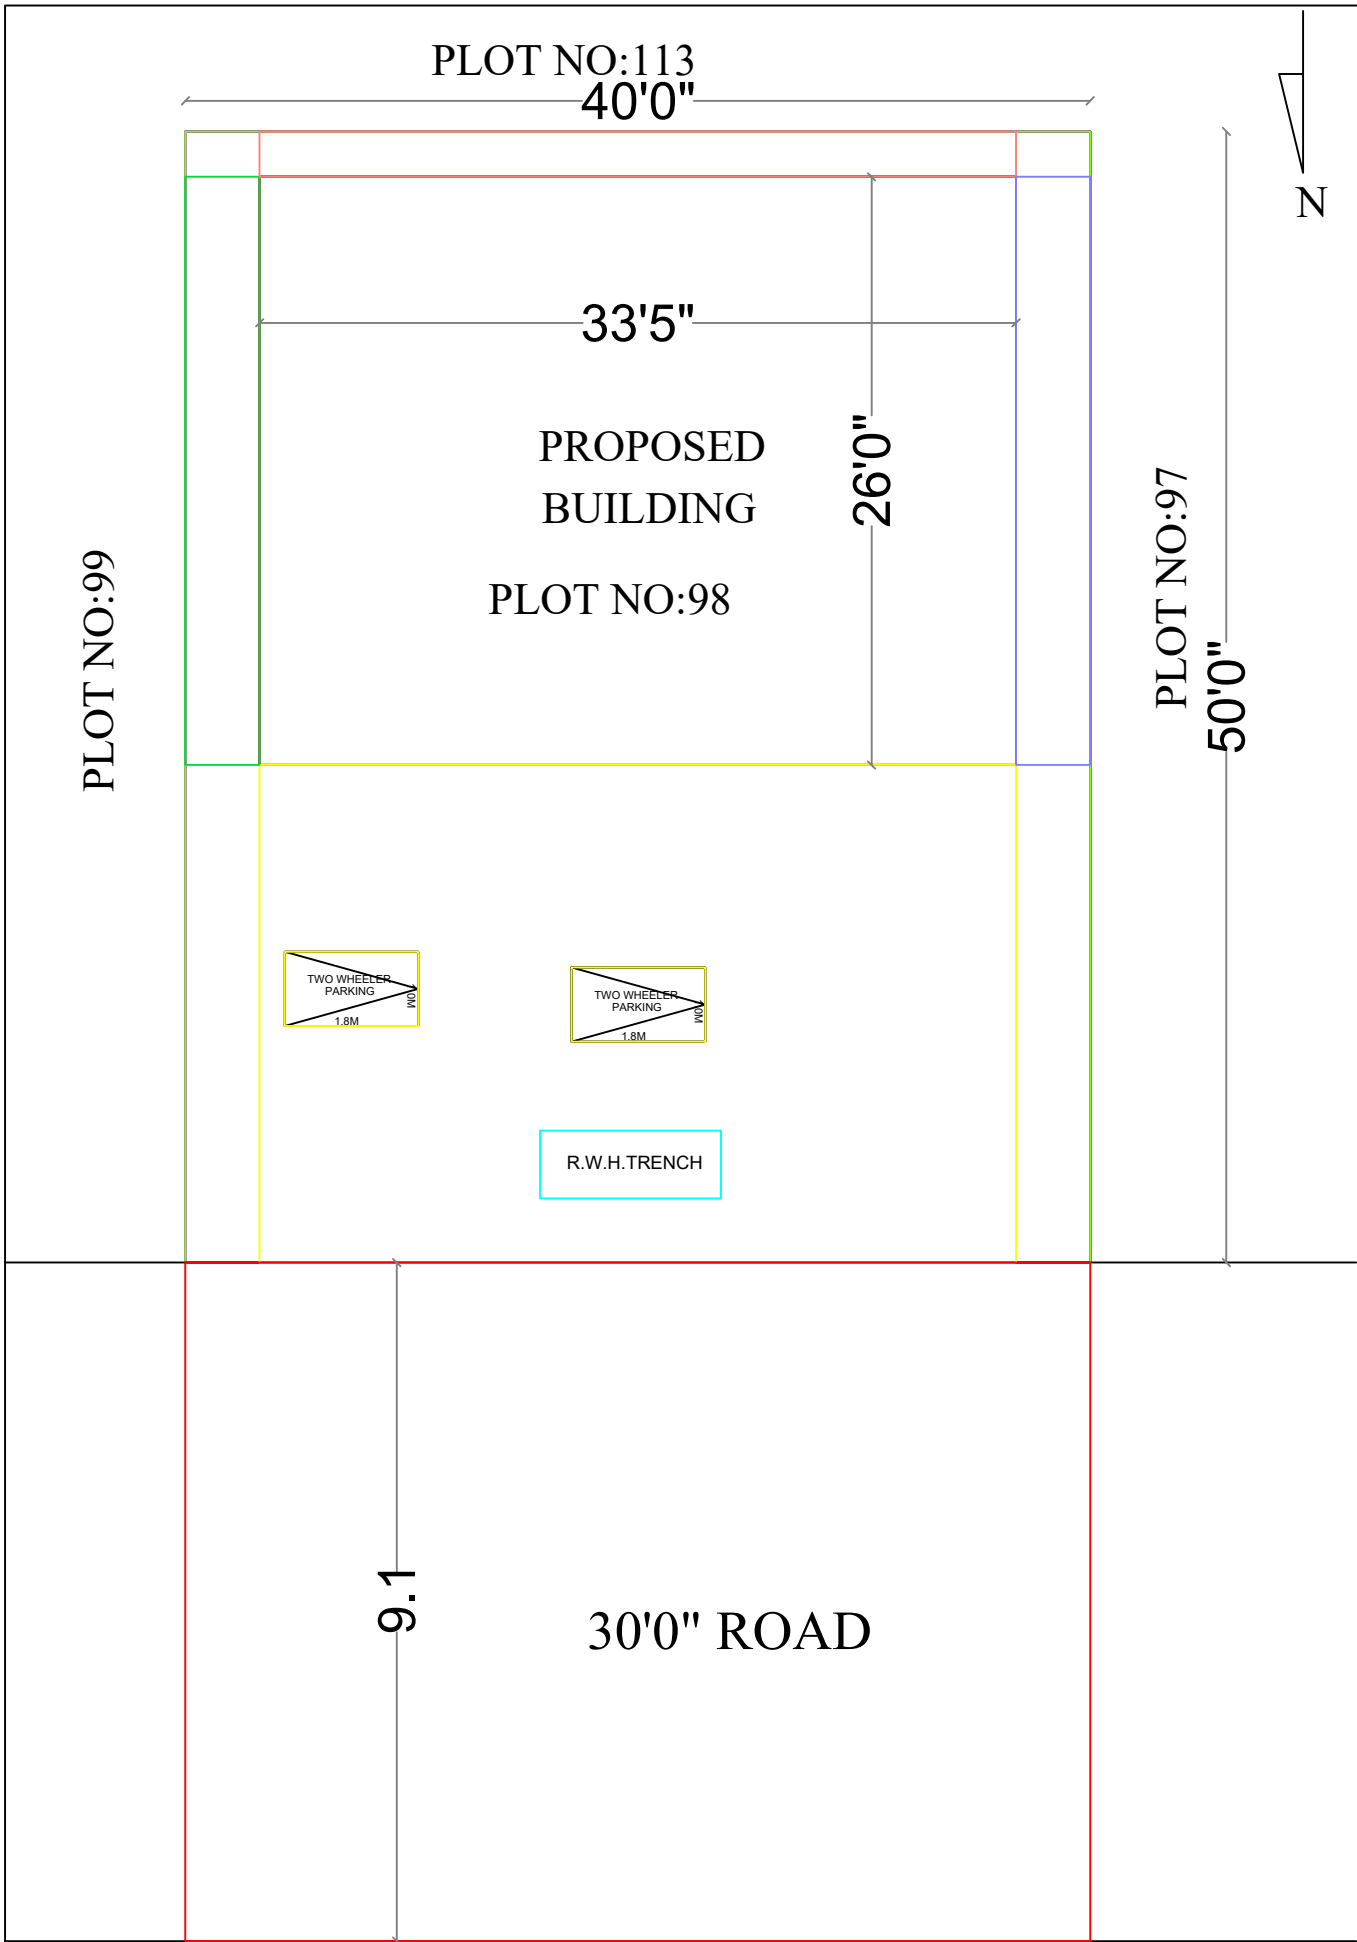


SITE PLAN

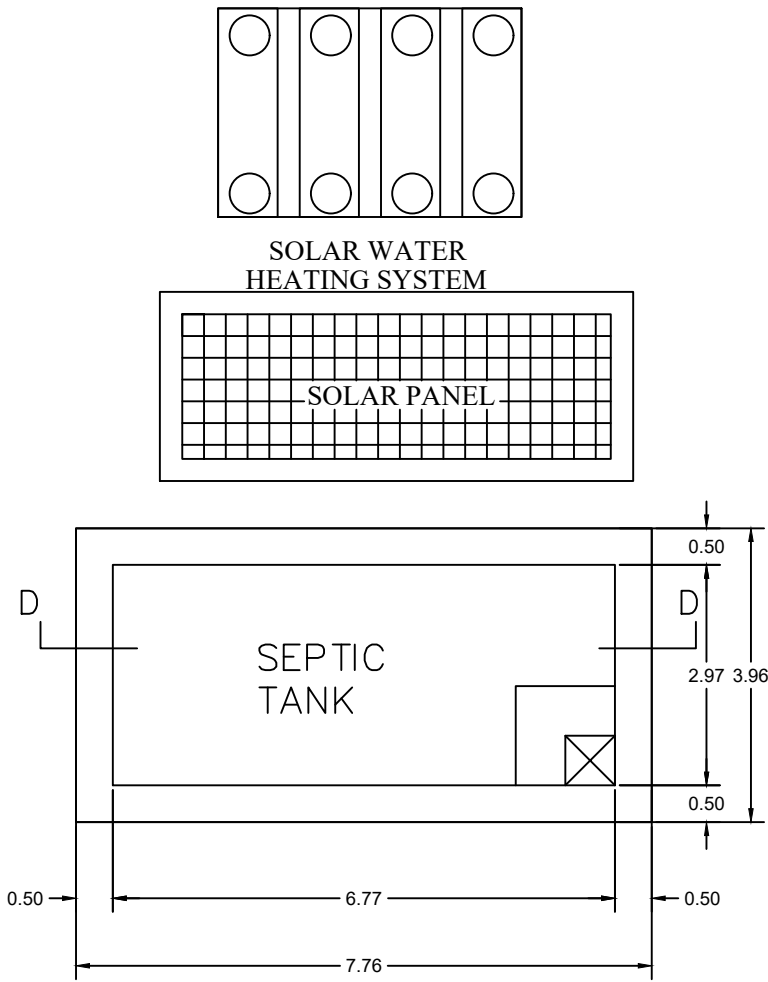


PLAN OF SEPTIC TANK
SCALE 1"=2'0"

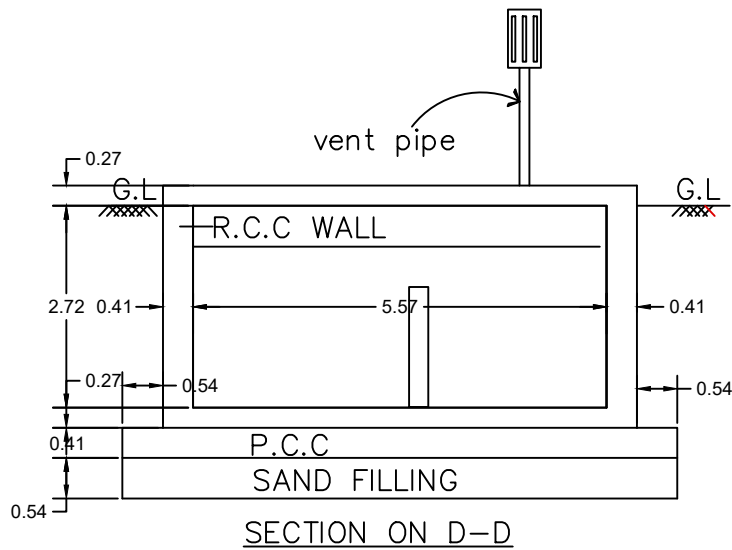

SECTION ON D-D

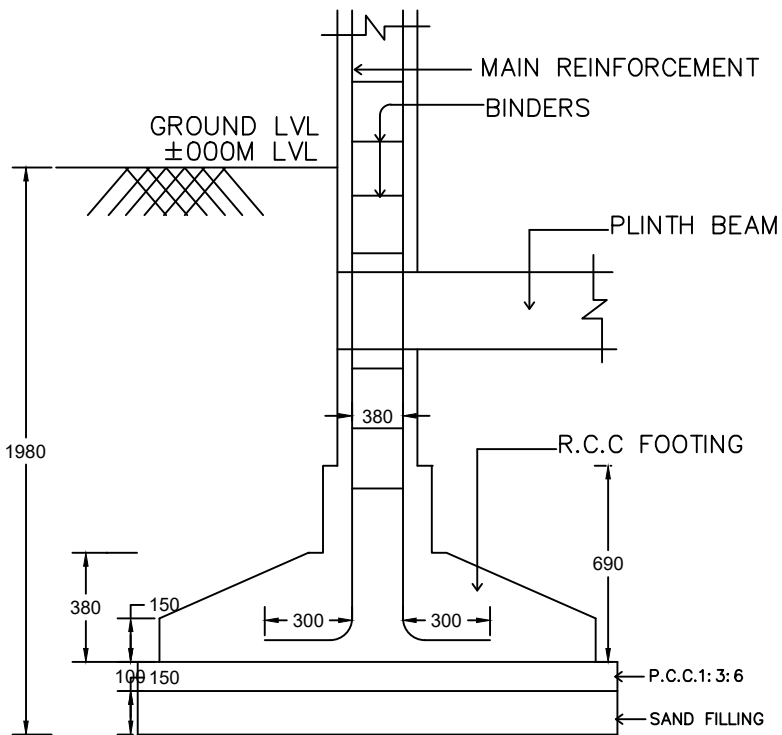

TYPICAL SECTION OF
R.C.C COLUMN FOUNDATION
SCALE : 1" = 2'-0"

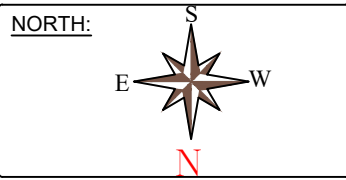

AREA DETAILS:

	Sq.Ft	Sq.m
TOTAL AREA OF SITE (AS PER DOCUMENT)	2000.00	185.81
PRO.GROUND FLOOR AREA	869.40	80.77
OPEN AREA	1130.60	105.04

JOINERY:

MD	>	3'6" X 7'0"
D	>	3'0" X 7'0"
D1	>	3'0" X 7'0"
D2	>	2'6" X 7'0"
W	>	4'6" X 4'0"
W1	>	4'6" X 2'6"
V	>	2'6" X 2'6"

REGISTER ENGINEER:

N. S. R.
Er.N.SRINIVASA RAMANUJAM DCE.,
Consulting & Licensed Engineer
Construction Engineer D.T&CP
REG No - CE/SVG DIST/34/2021
7B,Swamy Sannathi Street
THIRUPPUVANAM -630 611,sivagangal Dist.
Cell : 98421 14028 ,94871 24028

CLIENT

S. Rajeswari

S.RAJESWARI

FSI :

Floor Space Index = $\frac{80.77}{185.81} \leq 2 = 0.435$

OFFICE USE :