




PLAN SHOWING THE PROPOSED CONSTRUCTION OF R.C.C. ROOF RESIDENTIAL BUILDING GROUND FLOOR AND FIRST FLOOR AT AFTER DEMOLISHING THE EXISTING MANGALORE TILED ROOF BUILDING AT SY.NO.214, PATTA NO.154, WARD NO.5, "VANIYAR STREET" IN KOTTAIYUR VILLAGE, KOTTAIYUR TOWN PANCHAYAT, KARAIKUDI TALUK, SIVAGANGAI DISTRICT.

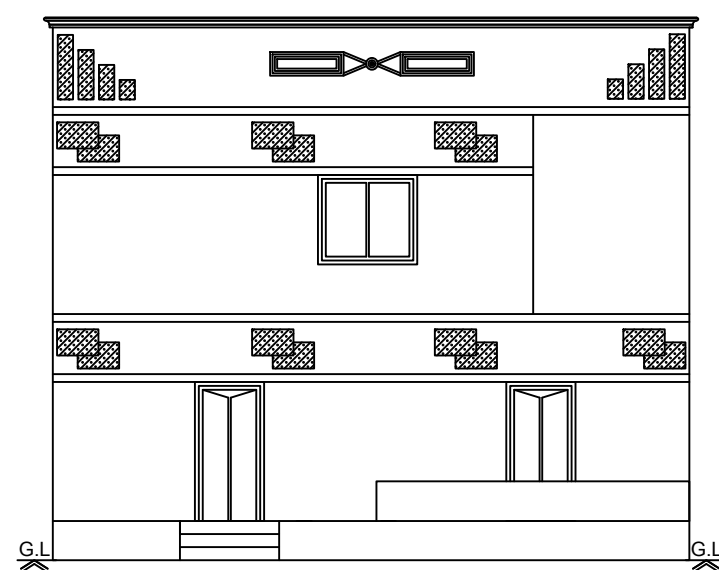


Front Elevation

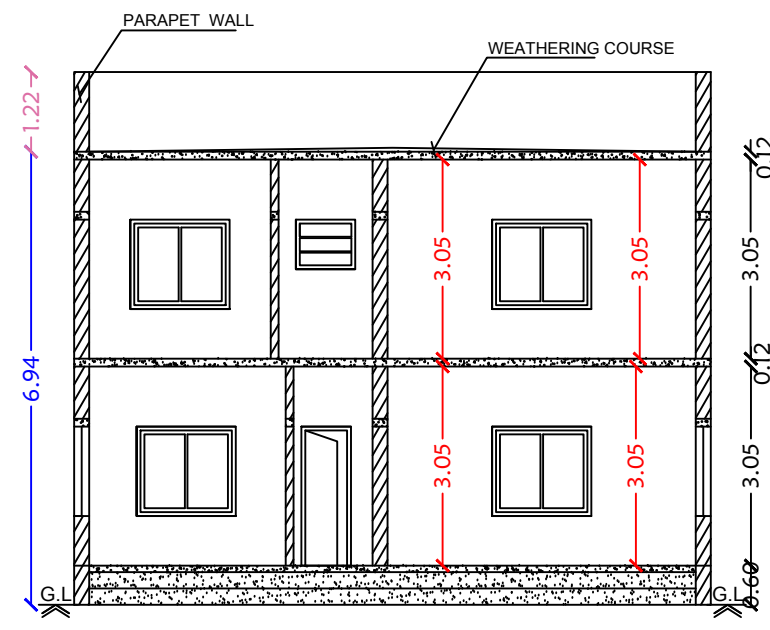


Section on-"AA"

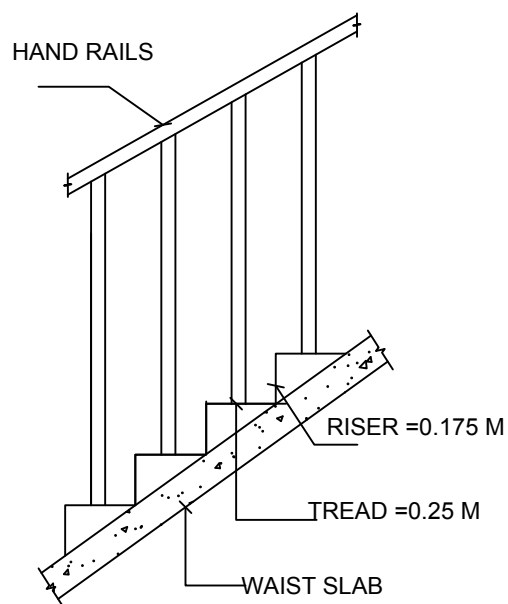


STAIR CASE DETAILS

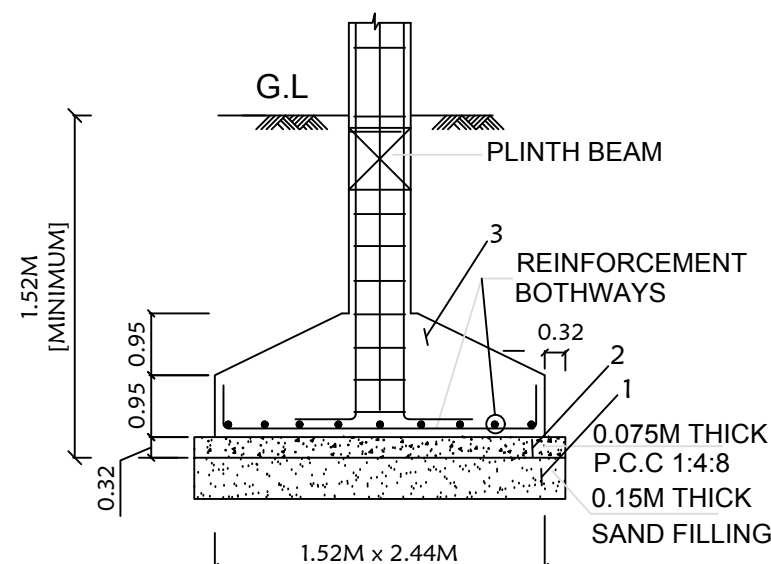




TYP. DET. COLUMN FOOTING

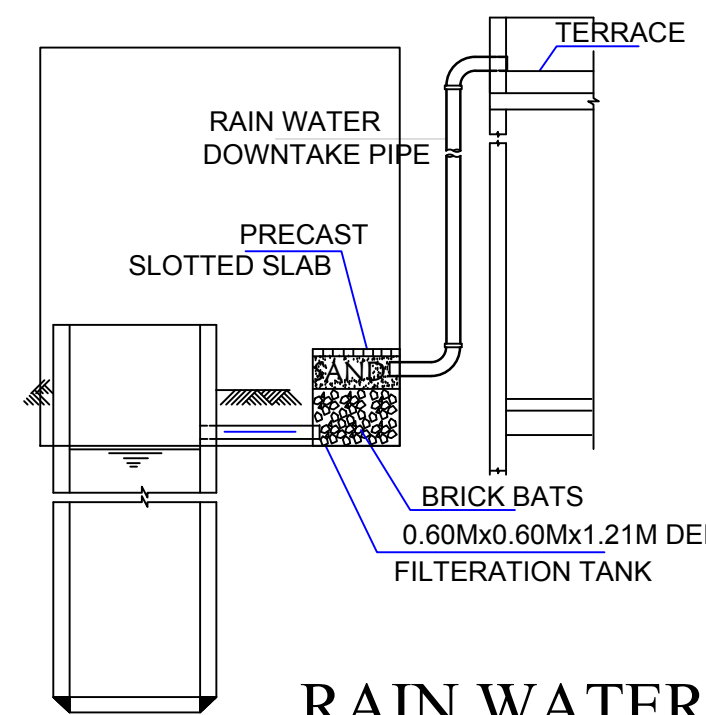


RAIN WATER HARVESTING SYSTEM

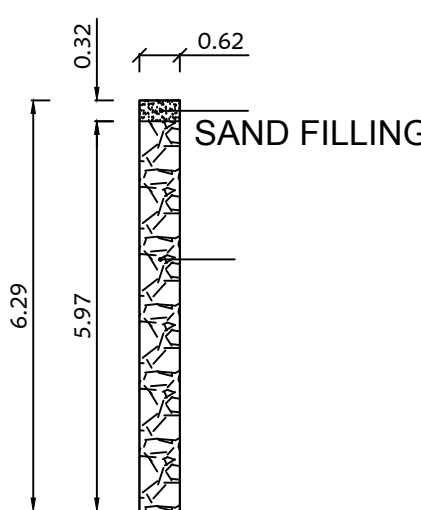

DETAILS OF PERCOLATION PIT

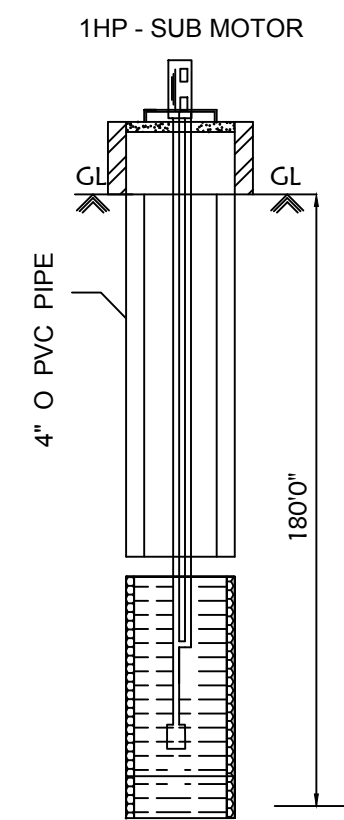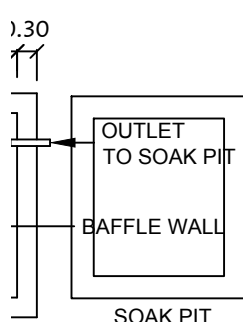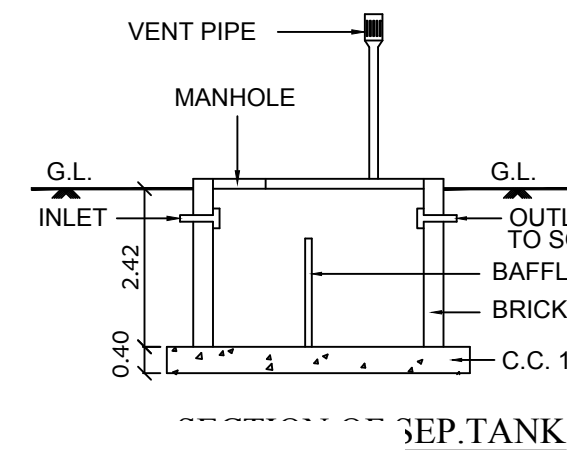

Bore Well Details

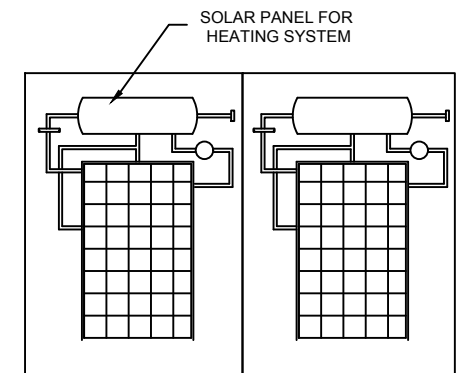


SOLAR HEATING SYSSTEM



Ln.Er.V.Muthu B.E.,M.I.E.,F.I.V.,M.Sc., (RV)
MR CONSTRUCTIONS
No.25, Ever Green Complex, College Road
Karaikudi-630 002
Mob:94432 26127 ,6379891035

Vaniya Lane Sethu Chettiyar House

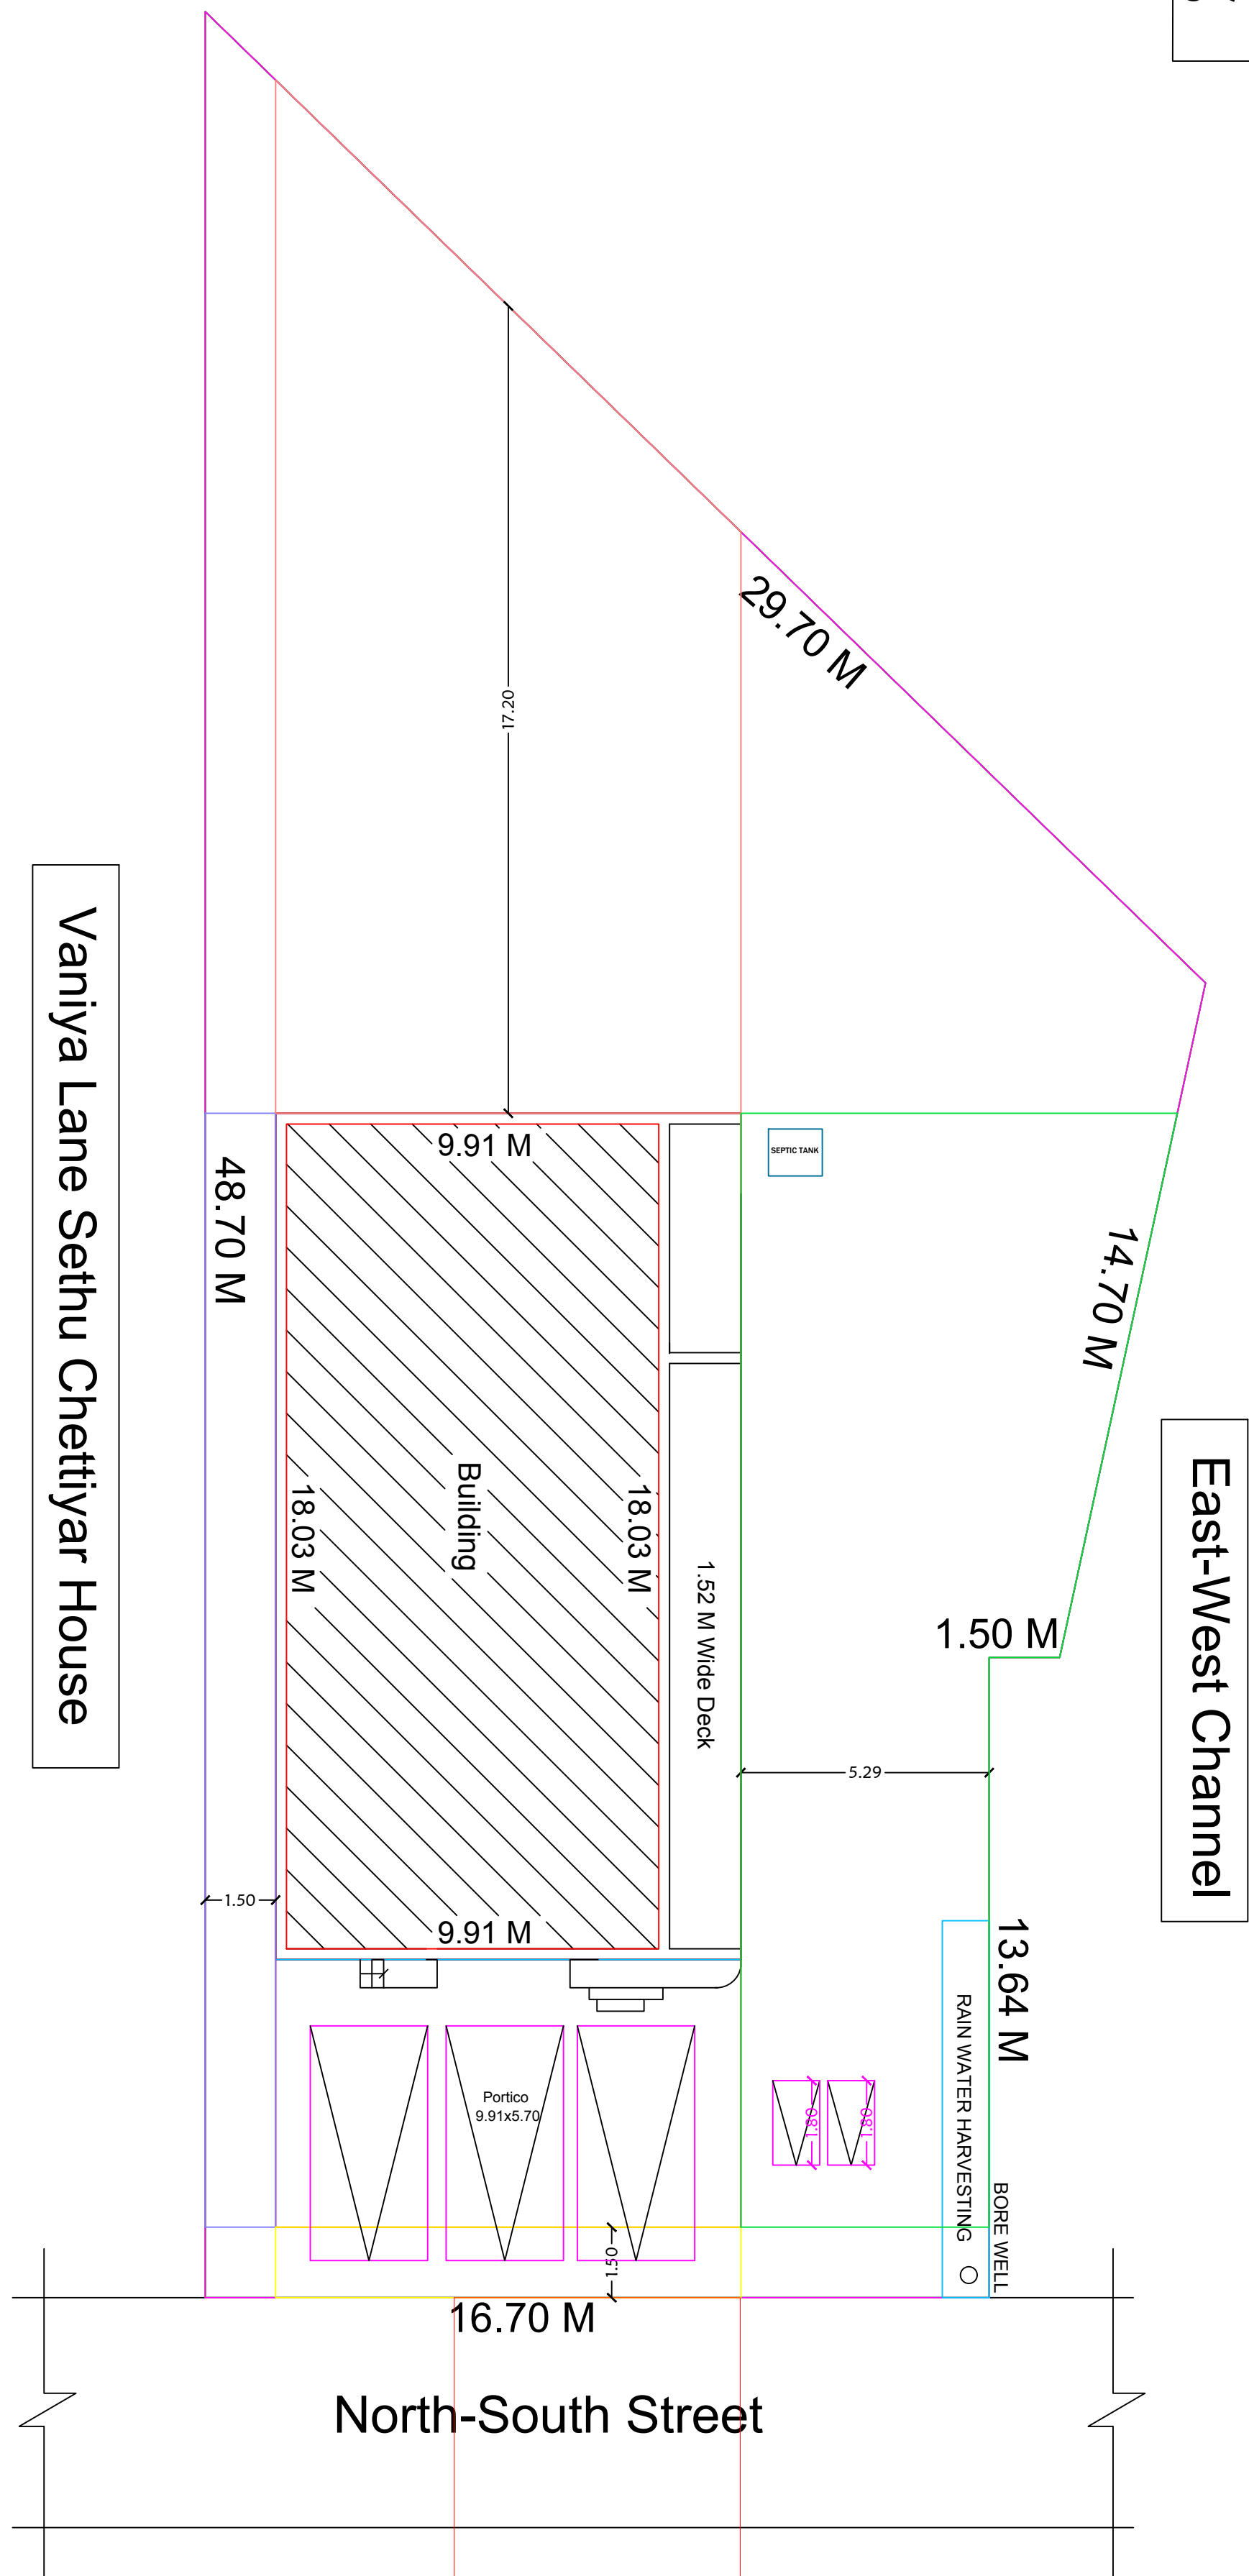

SITE PLAN
SCALE : 1:100

LEGEND	FEET	METRE
RD, D DOOR	3'0"x7'0"	0.92x2.13
MD MAIN DOOR	3'6"x7'0"	1.10x2.13
D1 DOOR	2'6"x7'0"	0.76x2.13
AO ARCH OPEN	3'0"x7'0"	0.92x2.13
W WINDOW	5'0"x4'6"	1.52x1.37
V VENTILATOR	3'0"x2'0"	0.91x0.60

AREA DETAILS	SQ.FT.	SQ.M.
As Per Document	7563.00	702.62
As Per Patta	7534.73	700.00
As Per Site	7534.73	700.00

PLINTH AREA DETAILS		
Ground Floor Area	2531.24	235.16
First Floor Area	1923.29	178.68
Open Space Area	5003.49	464.84

FSI DETAILS	PROPOSED	PERMISSIBLE
Total Plinth Area Plot Area 413.84 702.62	0.59	2

OWNER'S NAME & SIGN:-

Thiru.PR.Ganesan
S/o : Thiru. Periyaiiah

ENGINEER:-

Ln.Er.V.Muthu, B.E.,M.I.E.,F.I.V.,M.Sc. (Valuation),
Registered Valuer, (I.T.) Reg.No.07/2004-05 (Wealth Tax) / IBBI
Chartered Engineer, Structural Engineer,
Karaikudi Municipality Registered Engineer Grade -I
D.T.C.P. & Collectorate Panel Engineer
M.R. CONSTRUCTIONS
No.25, " Ever Green Complex", College Road,
Karaikudi-2, Sivagangai District.
Cell:- 94432-26127 , 63798-91035