

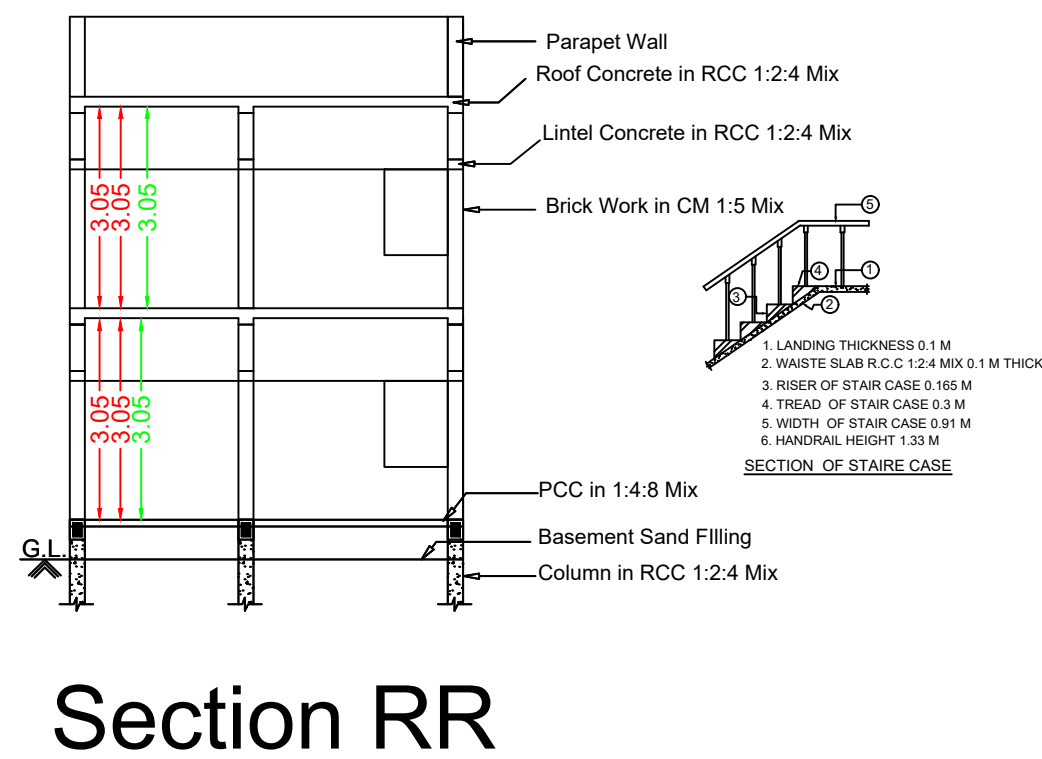
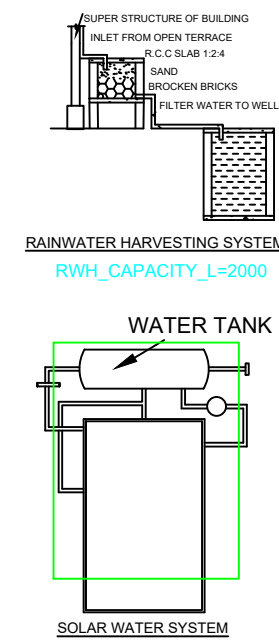
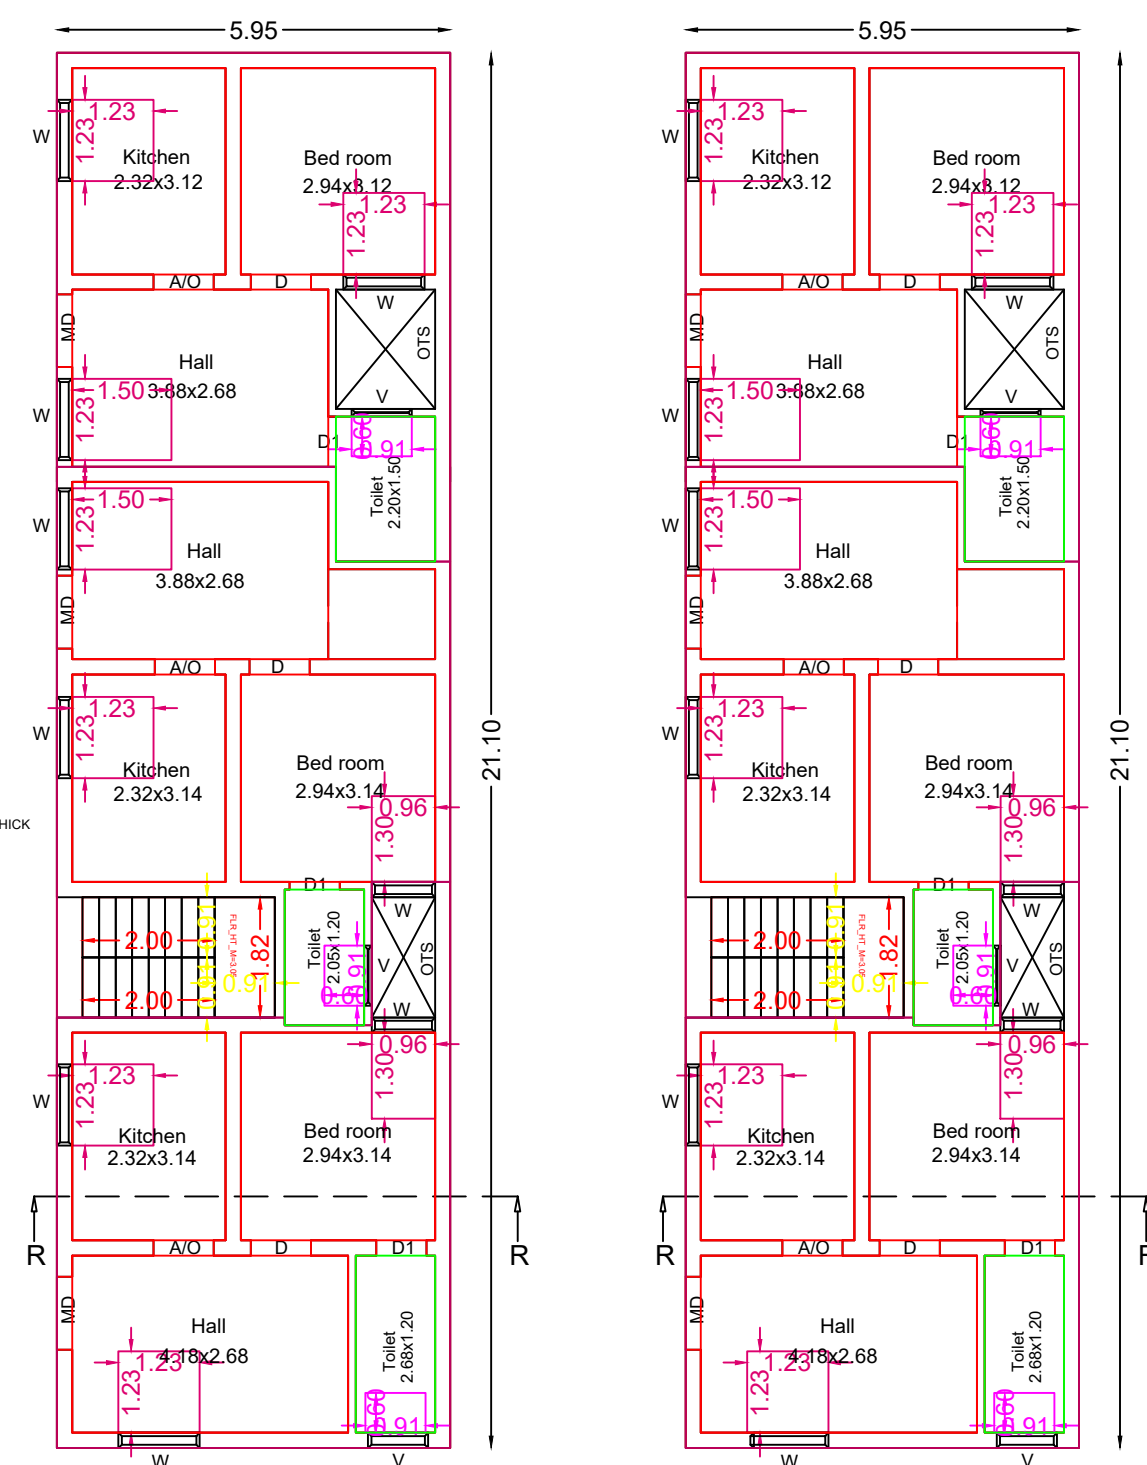
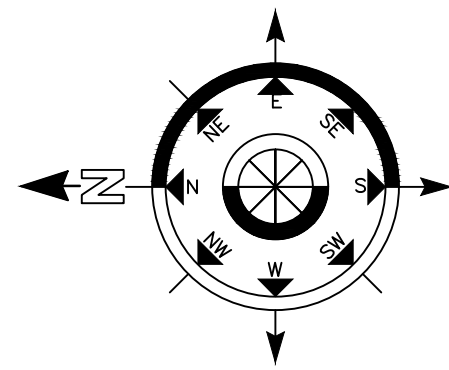



APPLICANT NAME : Mr.M.KARUPPIAH S/O MARUTHAPPAN.

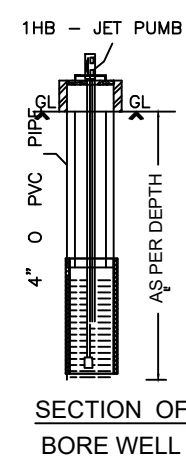

WICKET GATE

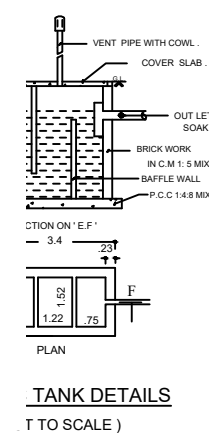


Pro.Ground & First Floor Plan

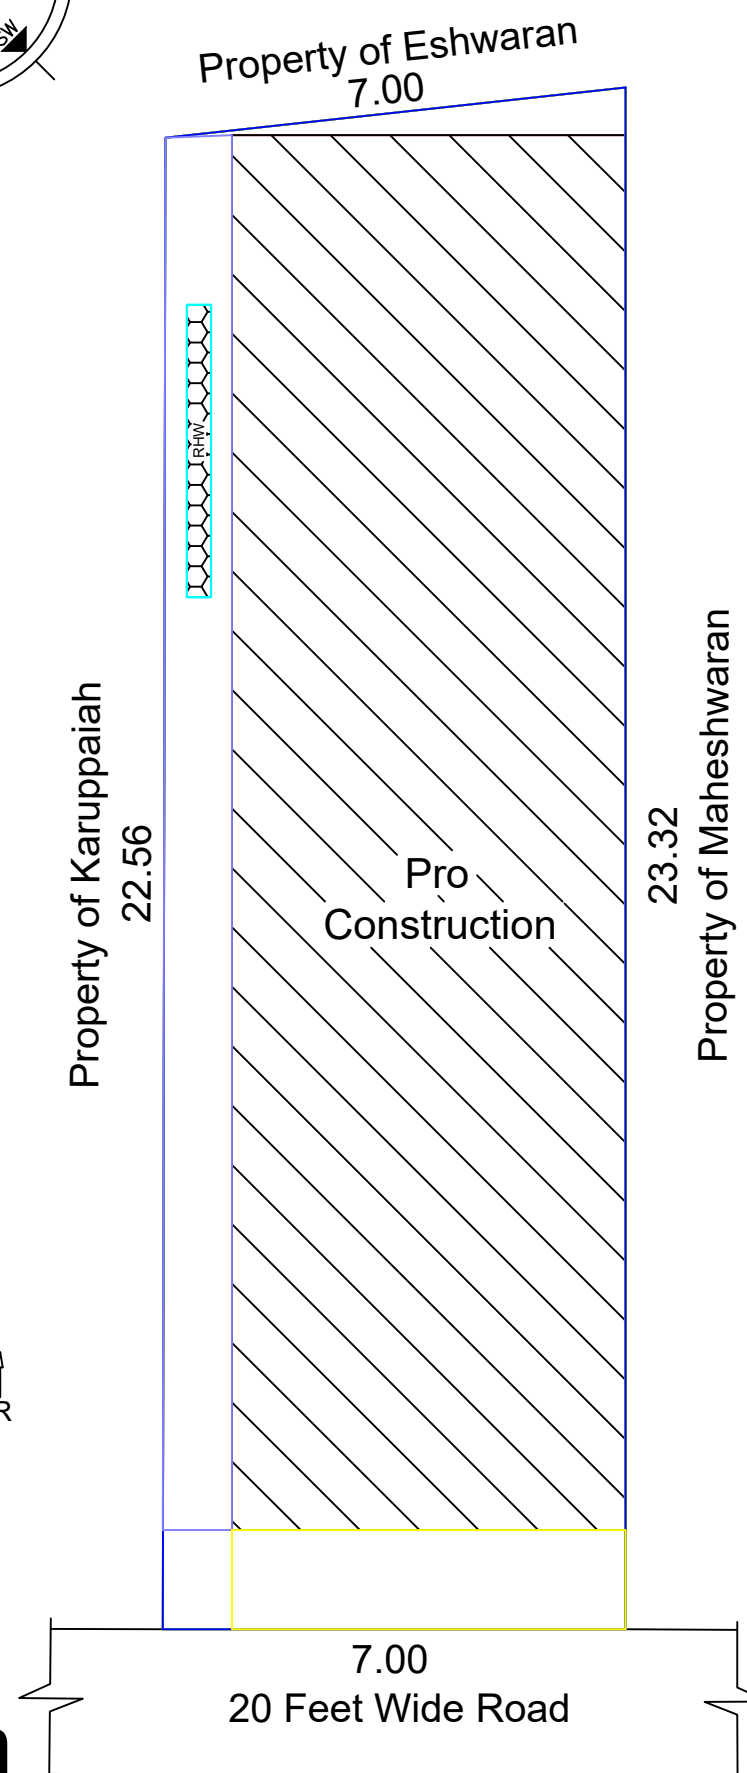

Site Plan

Topo Plan

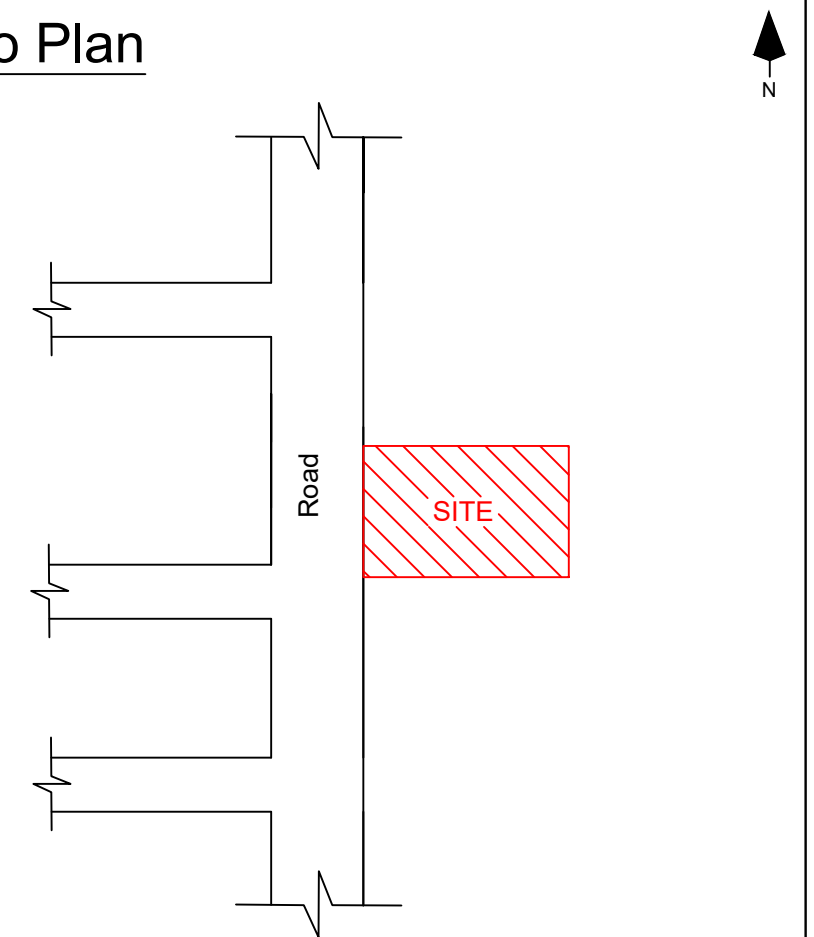

LEGEND	FEET	METRE
MD/DD DOOR	3'3"X7'0"	1.02X2.13
D DOOR	3'0"X7'0"	0.91X2.13
D1 DOOR	2'6"X7'0"	0.76X2.13
W WINDOW	4'0"X4'6"	1.22X1.37
V VENTILATOR	3'0"X2'6"	0.91X0.76
(Scale 1:100)		AREA DETAILS
Total Area (As Per Document)		In Sq.Ft
		In Sq.Mt
		1730.75
		160.79
Pro.Ground Floor	1351.31	125.54
Pro.First Floor	1351.31	125.54
Open Space	379.44	35.25

APPLICANT

M. Garuph's

Mr.M.KARUPPIAH S/O MARUTHAPPAN.
REGISTERED ENGINEER


Er.S.SIVAKUMAR.B.E.,
LICENSED CIVIL ENGINEER & BUILDER
Licensed.No:13/2020
ALAMARAM BUS STOP,
MUTHOOT FINANCE SECOND FLOOR,
THIRUPPUVANAM,SIVAGANGAI-630611.
Ph:+91 7904956057.