

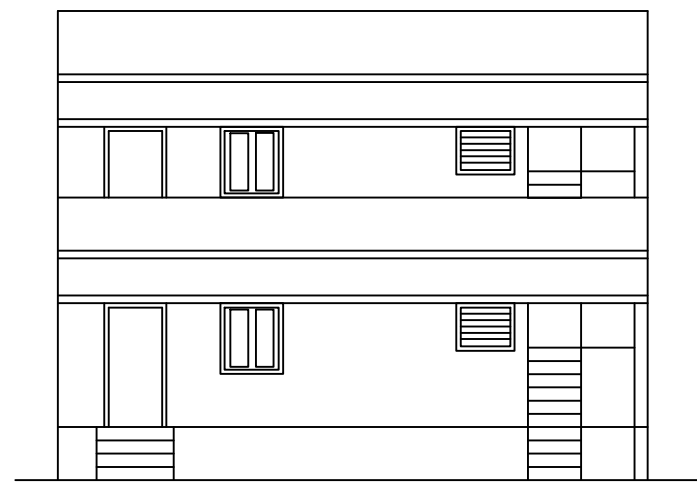



NEW PATTA NO:2905, S.NO:3/308, PLOT NO:45, NELMUDI KARAI VILLAGE, MADURA- MANDAPAM
MAIN ROAD, THIRUPPUVANAM, THIRUPPUVANAM TOWN PANCHAYAT, THIRUPPUVANAM TALUK,
SIVAGANGAI DISTRICT. WARD NO:1

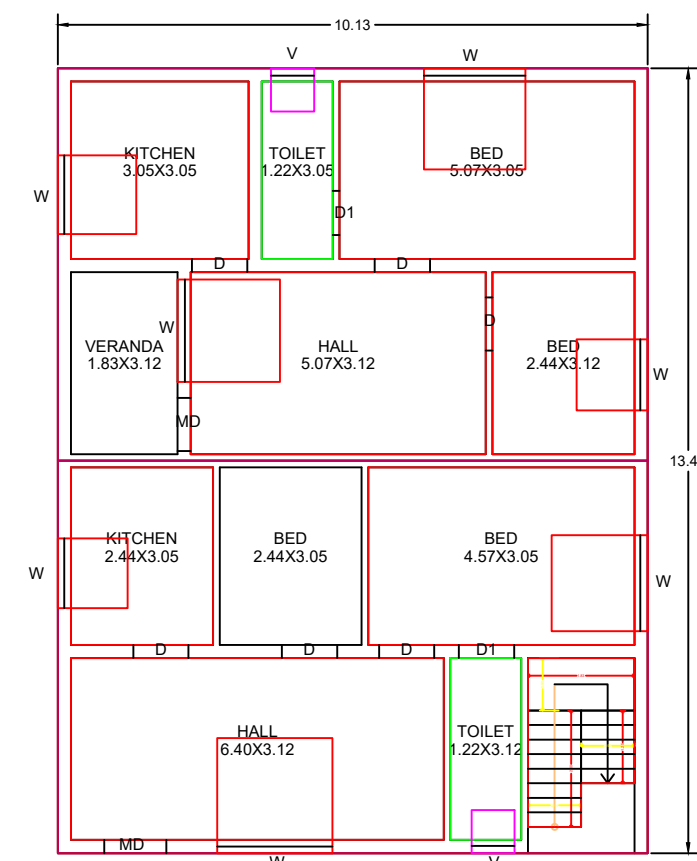



ELEVATION

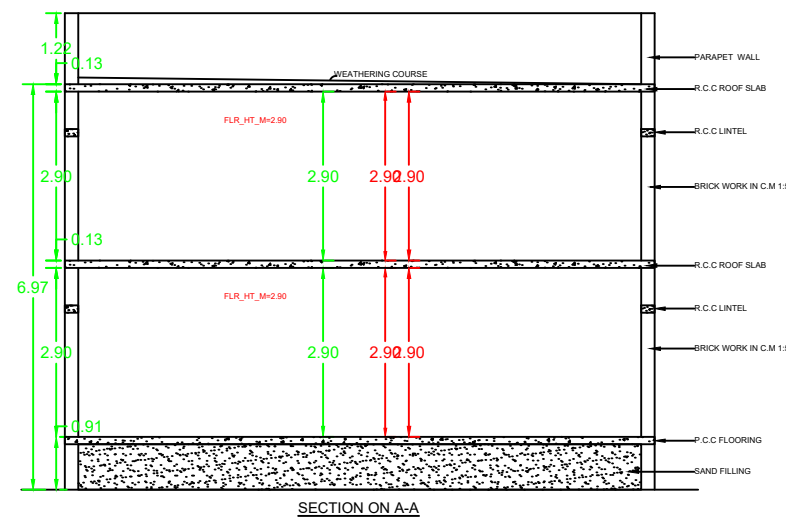


PRO GROUND FLOOR PLAN

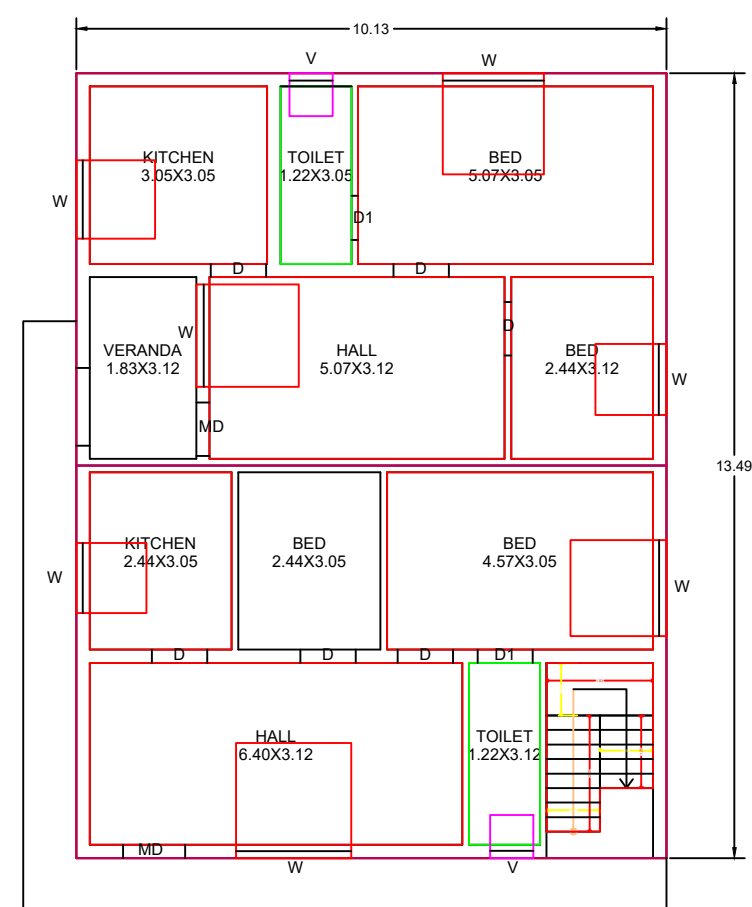



PRO FIRST FLOOR PLAN

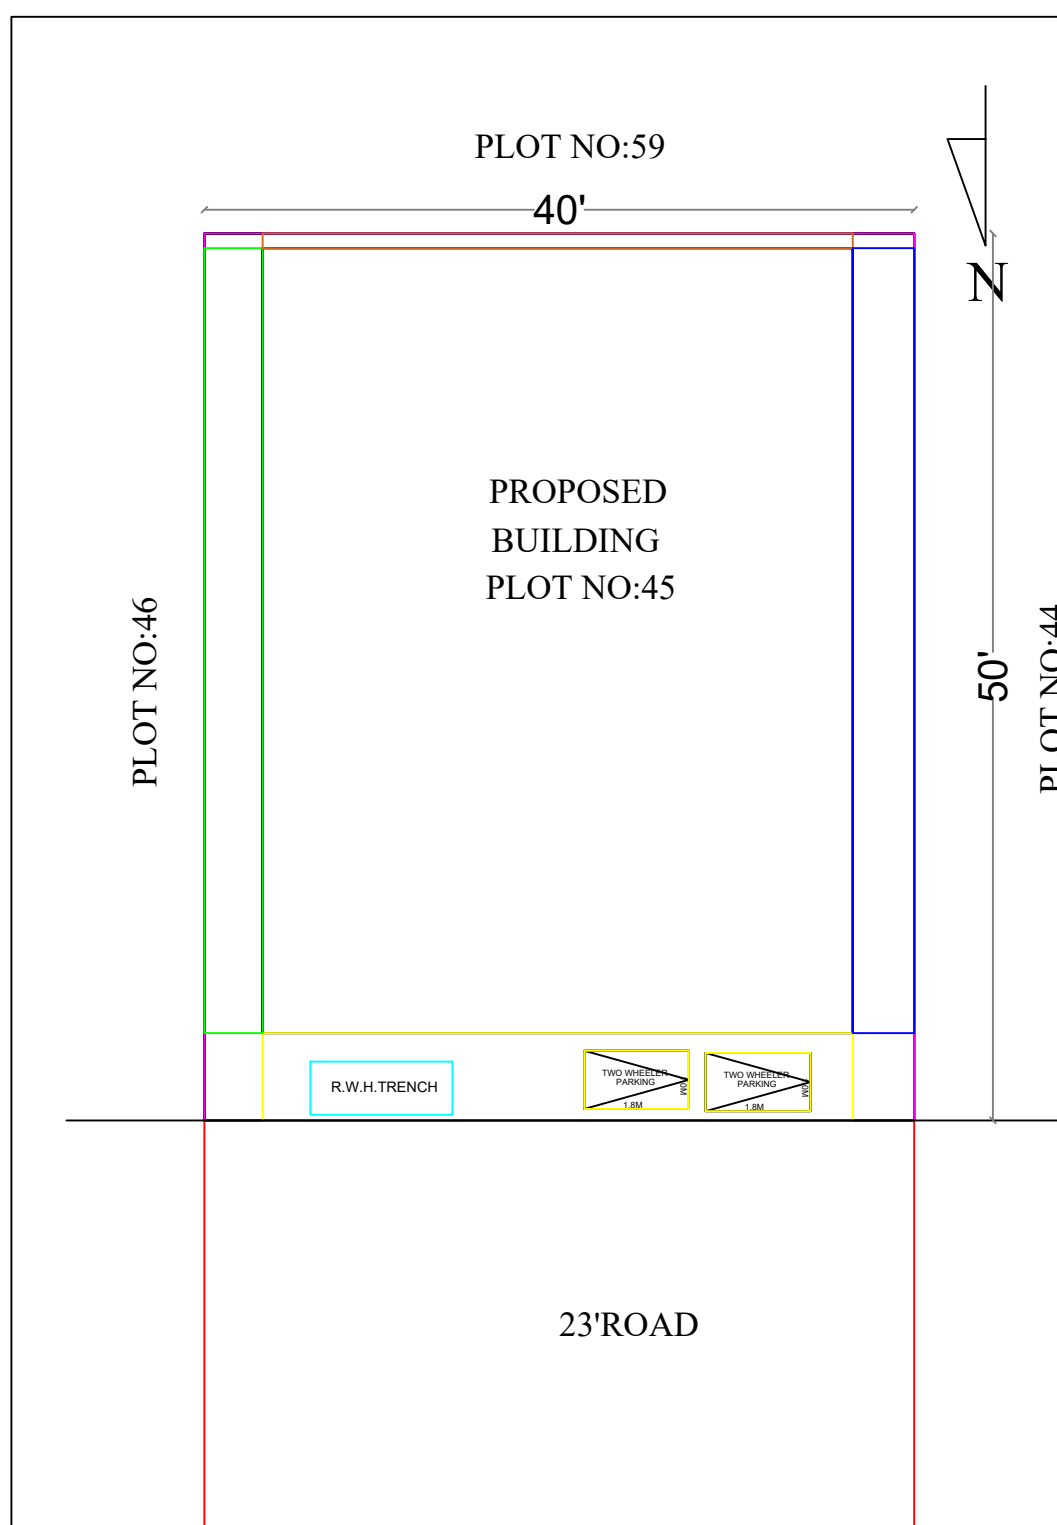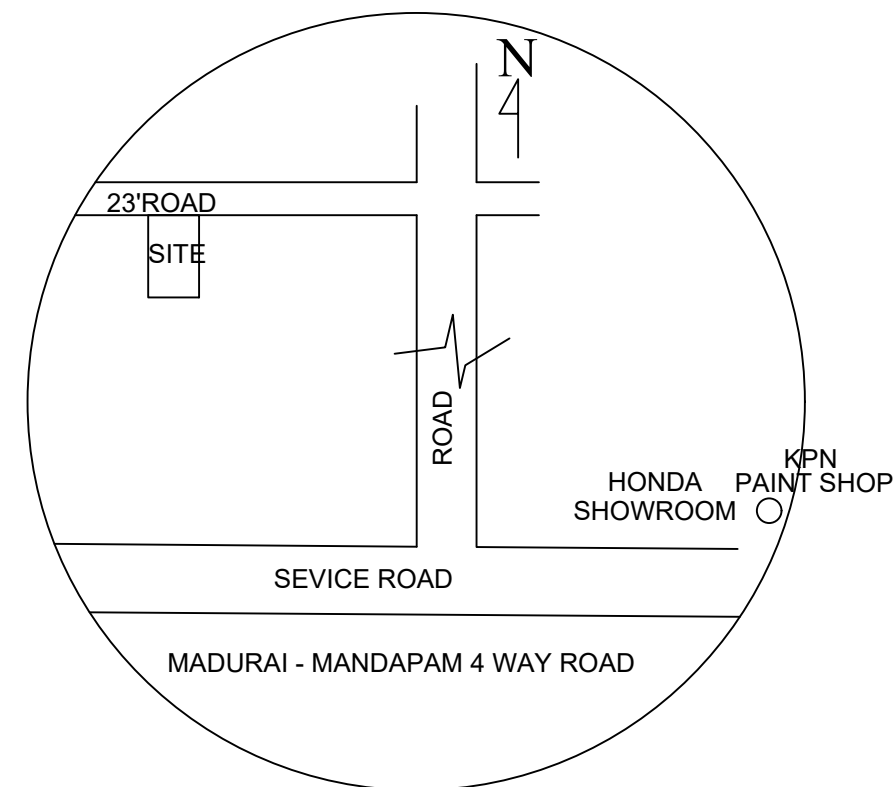


SITE PLAN

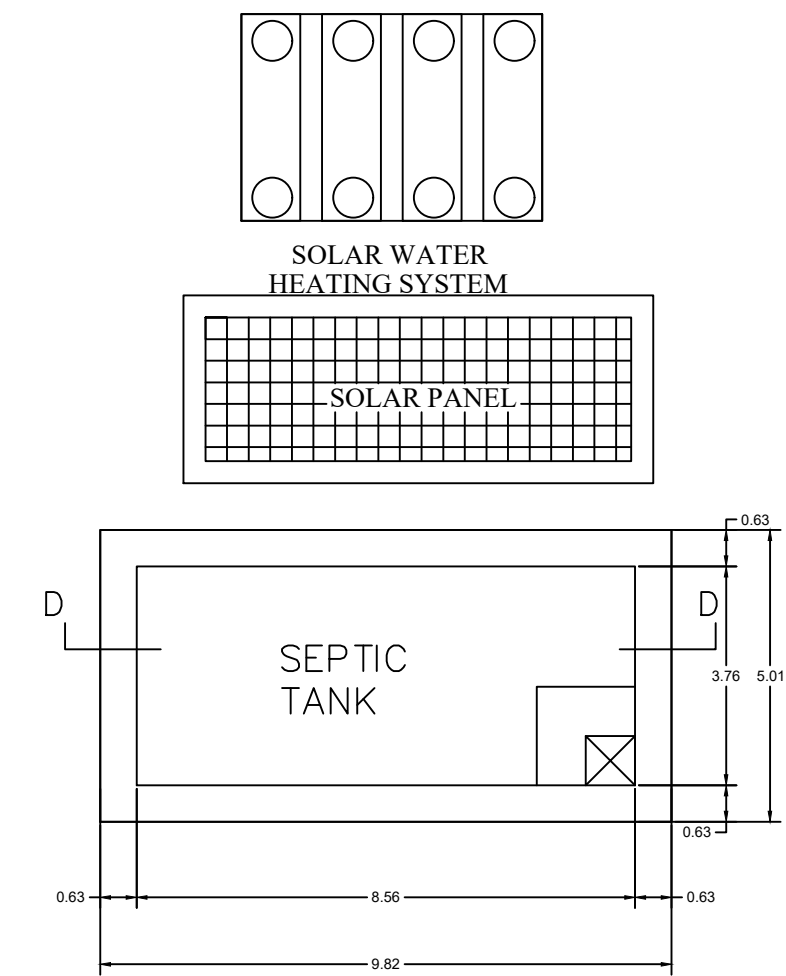

PLAN OF SEPTIC TANK
SCALE 1"=2'0"

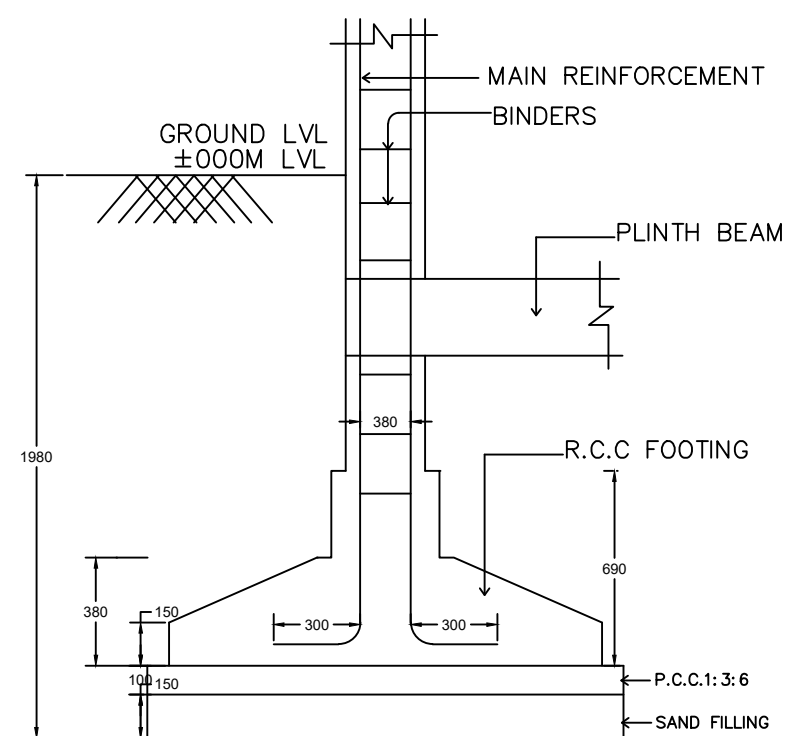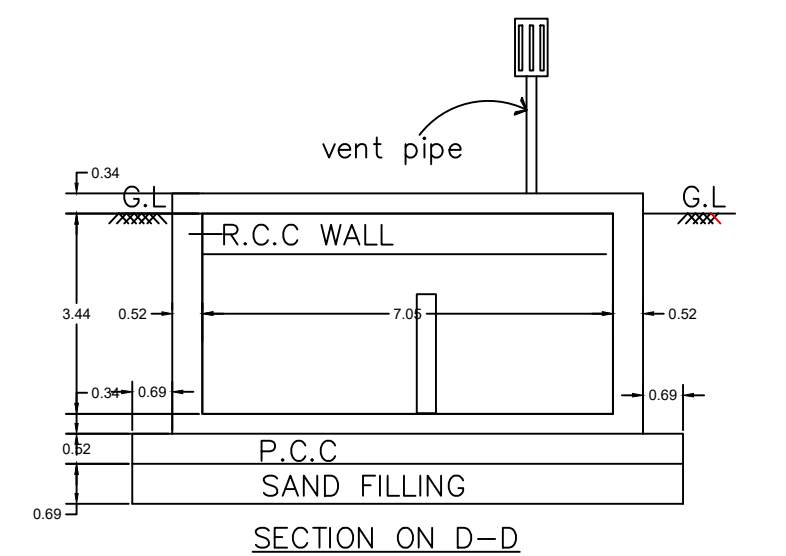

TYPICAL SECTION OF
R.C.C COLUMN FOUNDATION
SCALE : 1" = 2'-0"

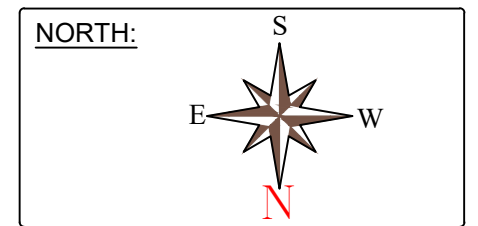

AREA DETAILS:

	Sq.Ft	Sq.m
TOTAL AREA OF SITE (AS PER DOCUMENT)	2000.00	185.81
PRO.GROUND FLOOR AREA	1471.31	136.69
PRO.FIRST FLOOR AREA	1471.31	136.69
OPEN AREA	528.69	49.12

JOINERY:

MD -----	>	3'6" X 7'0"
D -----	>	3'0" X 7'0"
D1 -----	>	3'0" X 7'0"
D2 -----	>	2'6" X 7'0"
W -----	>	4'6" X 4'0"
W1 -----	>	4'6" X 2'6"
V -----	>	2'6" X 2'6"

REGISTER ENGINEER:

N. S. R.

Er. N. SRINIVASA RAMANUJAM DCE.,
Consulting & Licensed Engineer
Construction Engineer D.T&CP
REG No - CE/SVG DIST/34/2021
7B, Swamy Sannathi Street
THIRUPPUVANAM- 630 611, sivagangal Dist.
Cell : 98421 14028, 94871 24028

CLIENT

Richard

K.MURUGAN

FSI :
Floor Space Index = $\frac{273.38}{185.81} \leq 2 = 1.471$

OFFICE USE :

