

AREA DETAILS

$$FSI = \frac{\text{TOTAL BUILTUP COVERED AREA IN ALL FLOORS}}{\text{SITE AREA}} = \frac{1361.20}{1250.00} = 1.09 < 2.00$$

PARKING DETAILS

NUMBERS OF CAR PARKING REQUIRED = 12Nos
NUMBERS OF CAR PARKING PROVIDED = 13 NOS

[illegible]

COLOR INDEX

SITE		EXC. ROAD		DRIVE WAY		PRO	
------	---	-----------	---	-----------	---	-----	---

NOTE:

1. FIRE EXTINGUISHER WILL BE PROVIDED - FE
2. FIRE ALARM TO BE PROVIDED - FA
3. RAIN WATER HARVESTING SYSTEM WILL BE PROVIDED.
4. SOLAR SYSTEM TO BE PROVIDED.
5. STRUCTURE IS DESIGNED SAFELY FOR EARTH QUAKE RESISTANCE.
6. WASTE WATER TO BE CONNECTED TO UNDER GROUND SEWAGE SYSTEM
7. MECHANICAL VENTILATION TO BE PROVIDED

BP/DTCP(SIVAGANGAI DISTRICT) NO : 16/2025

OFFICE USE



For SRI POOMANA PICHATHAL ASSOCIATION
R. Somya Babu
Secretary / Treasurer

APPLICANT

Hamm


BALASUBRAMANIAN. P. B.Arch.,
CA/ 2010/ 47881
The Madras Design Works
No: 6/15, Ram Nivas,
Kottur Garden 1st Main Road,
Chennai- 600 085.
Phone: 044- 24474632

REGISTERED ENGINEER

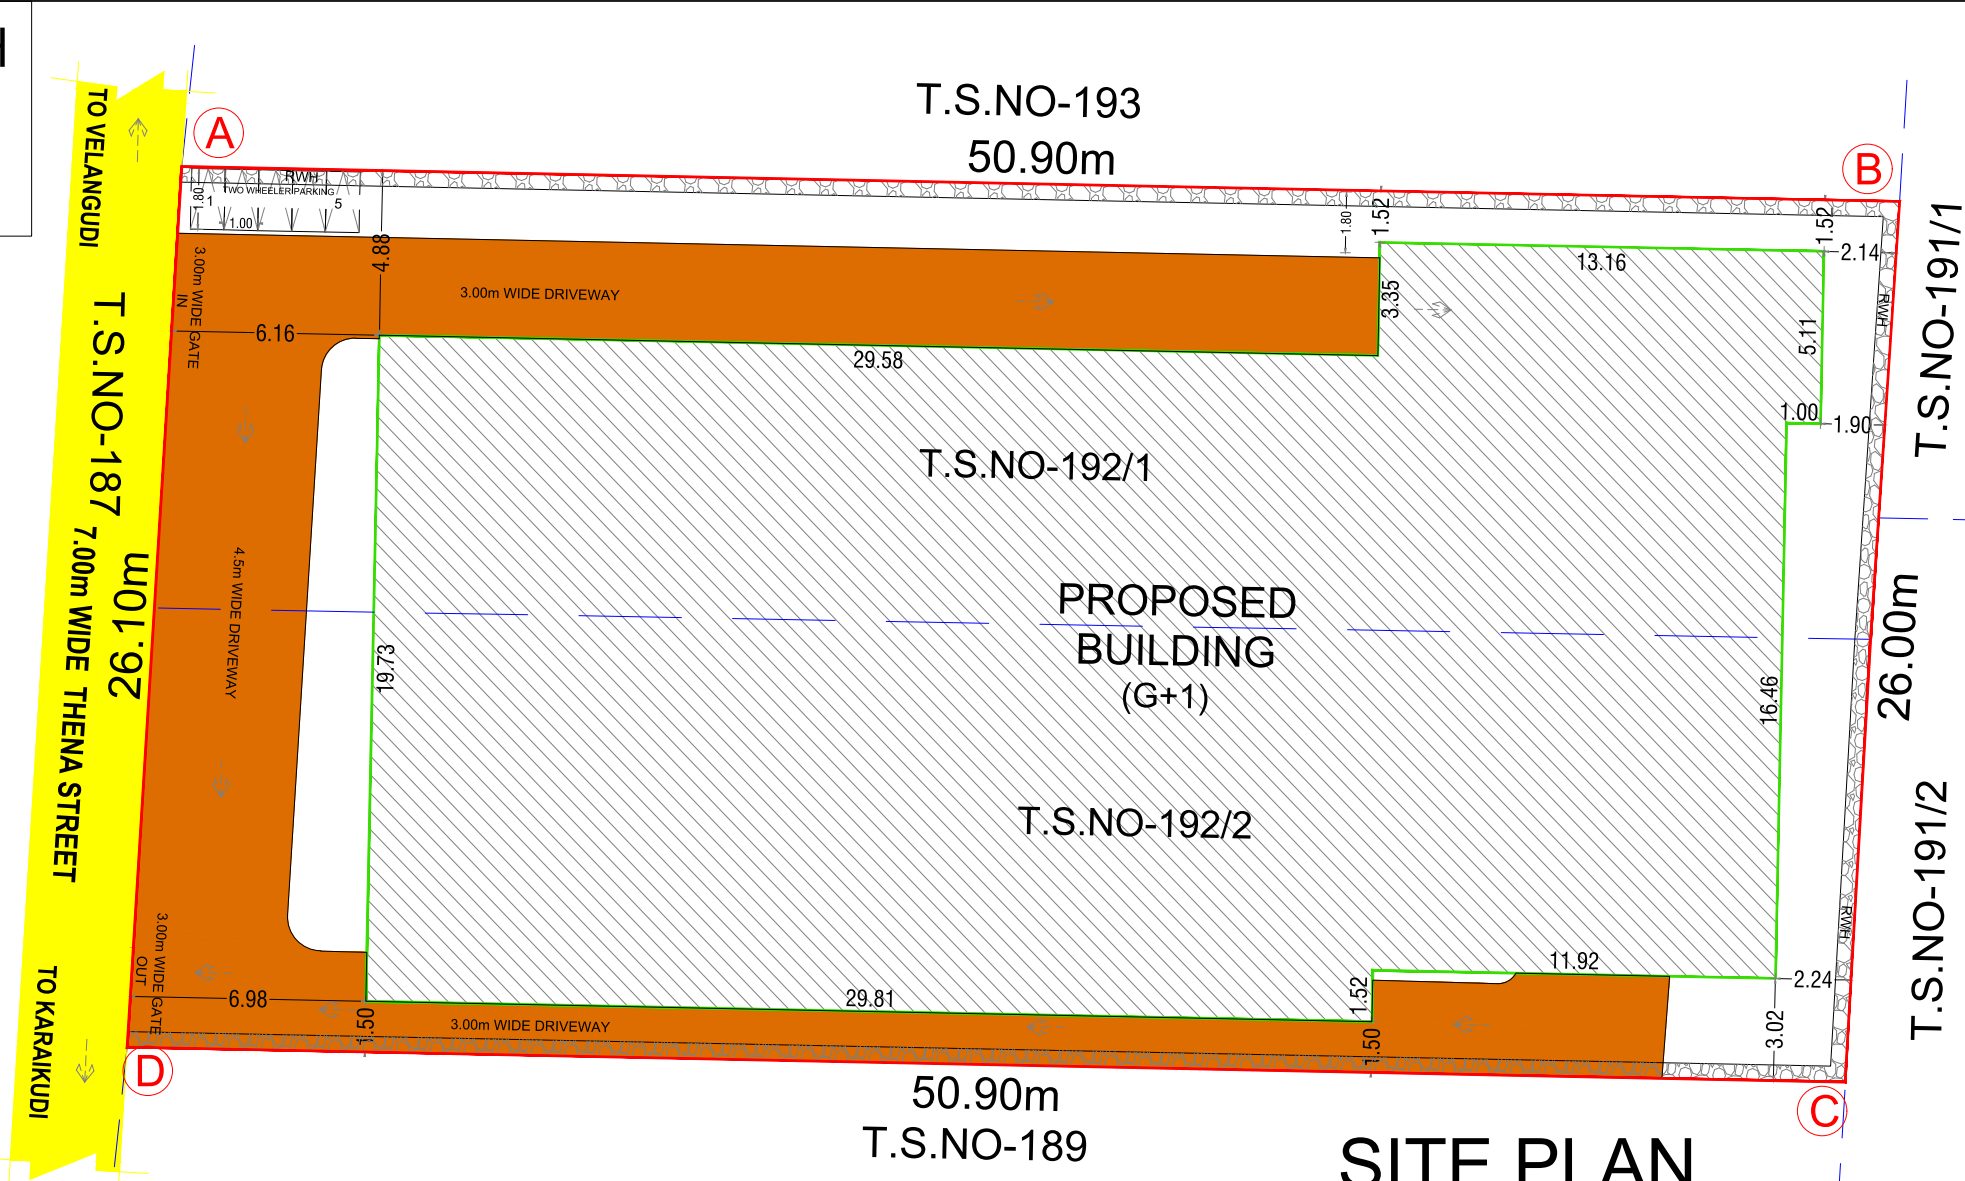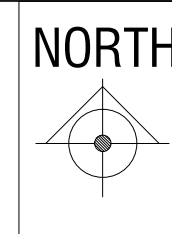


SITE PLAN


(SCALE 1 : 400)

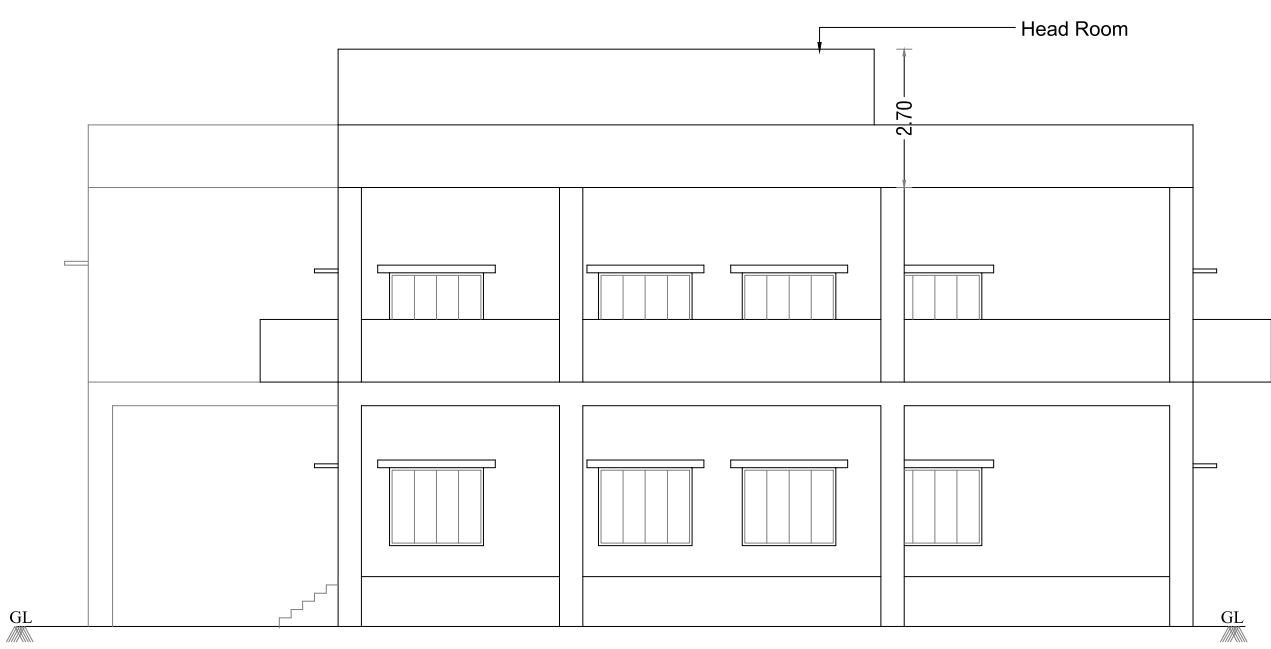


ELEVATION

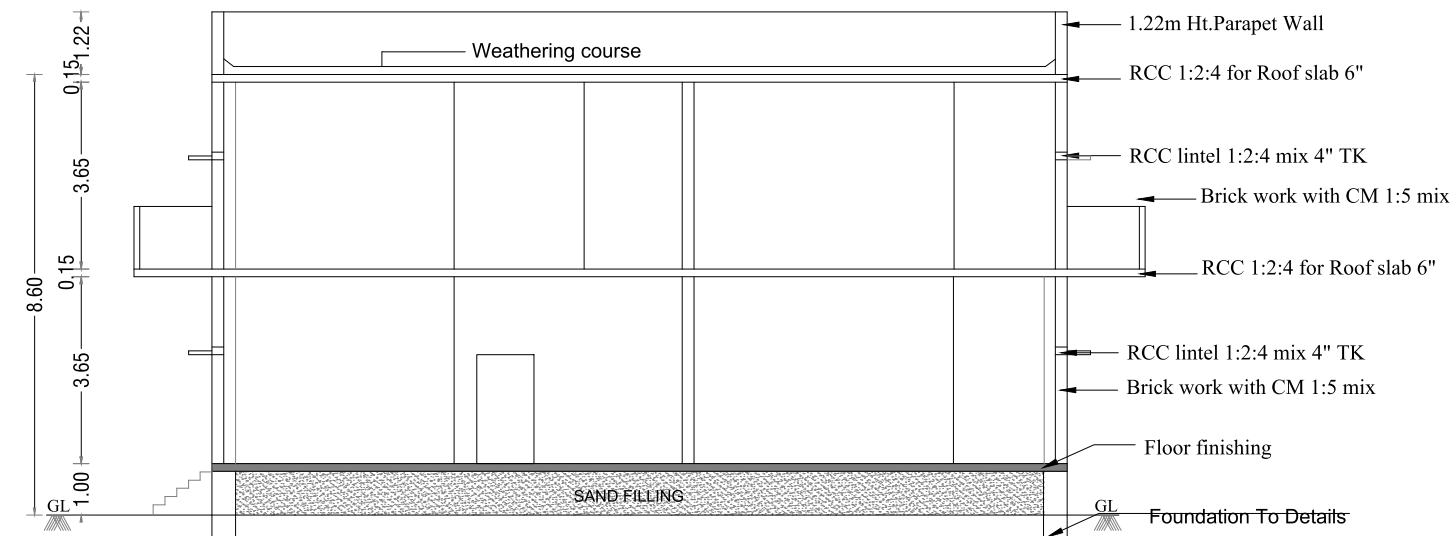


SCECTION - A -A

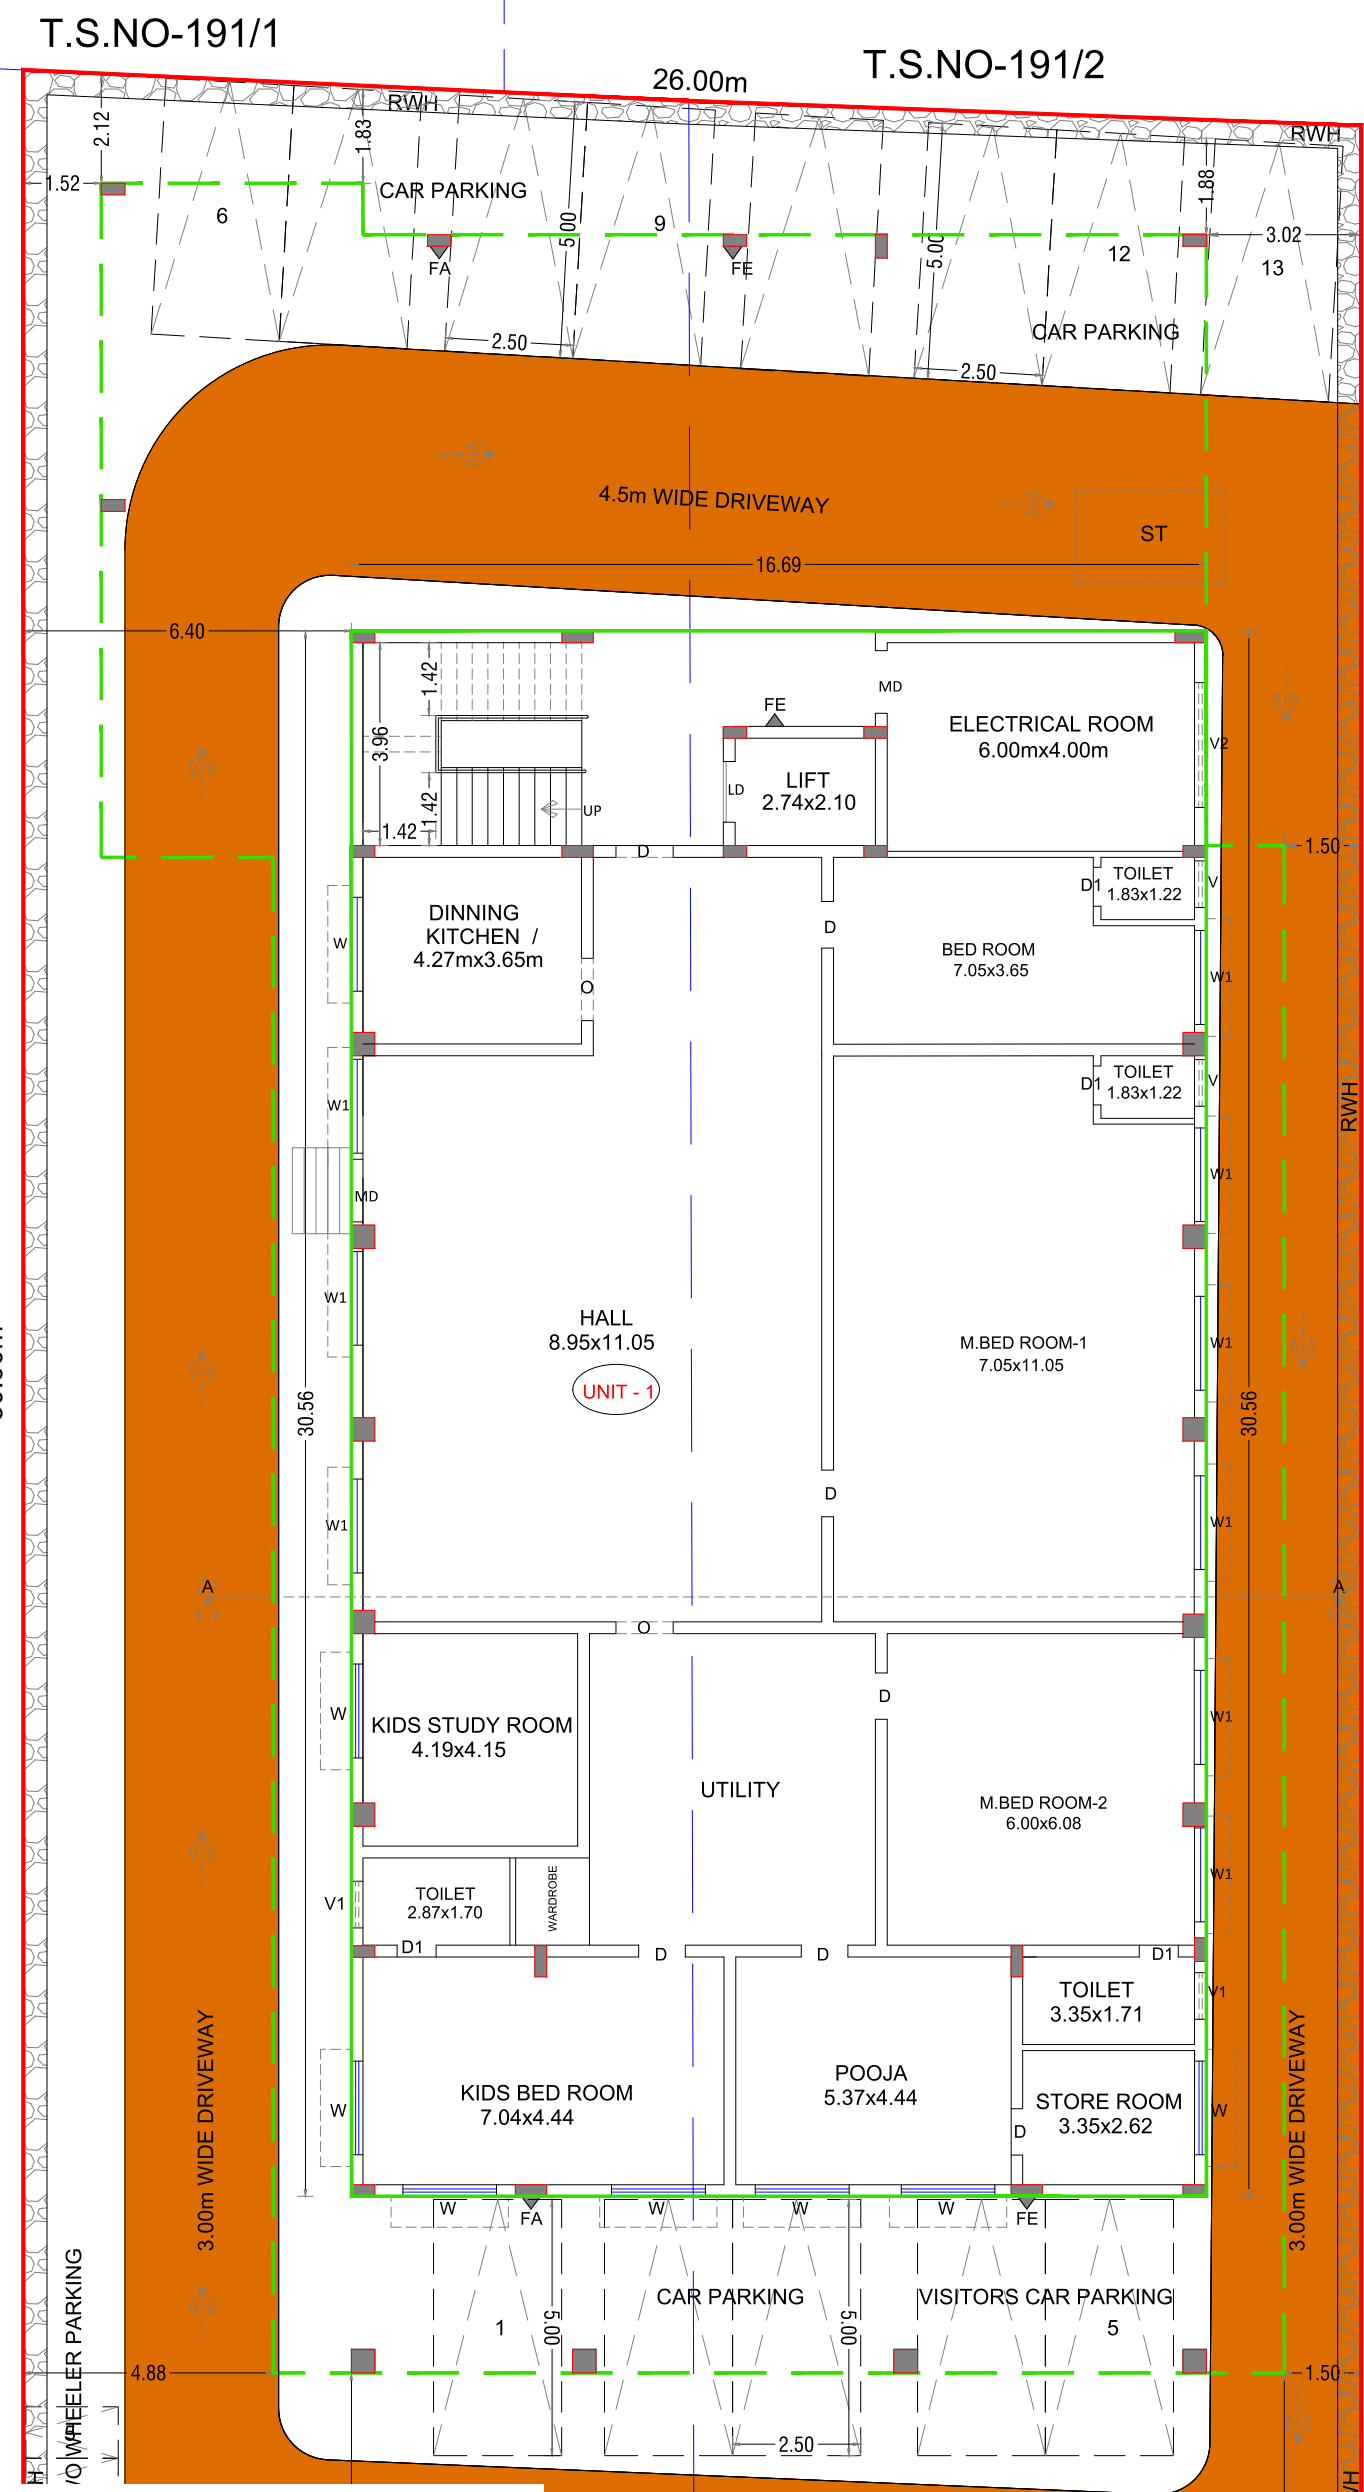


GROUND FLOOR PLAN

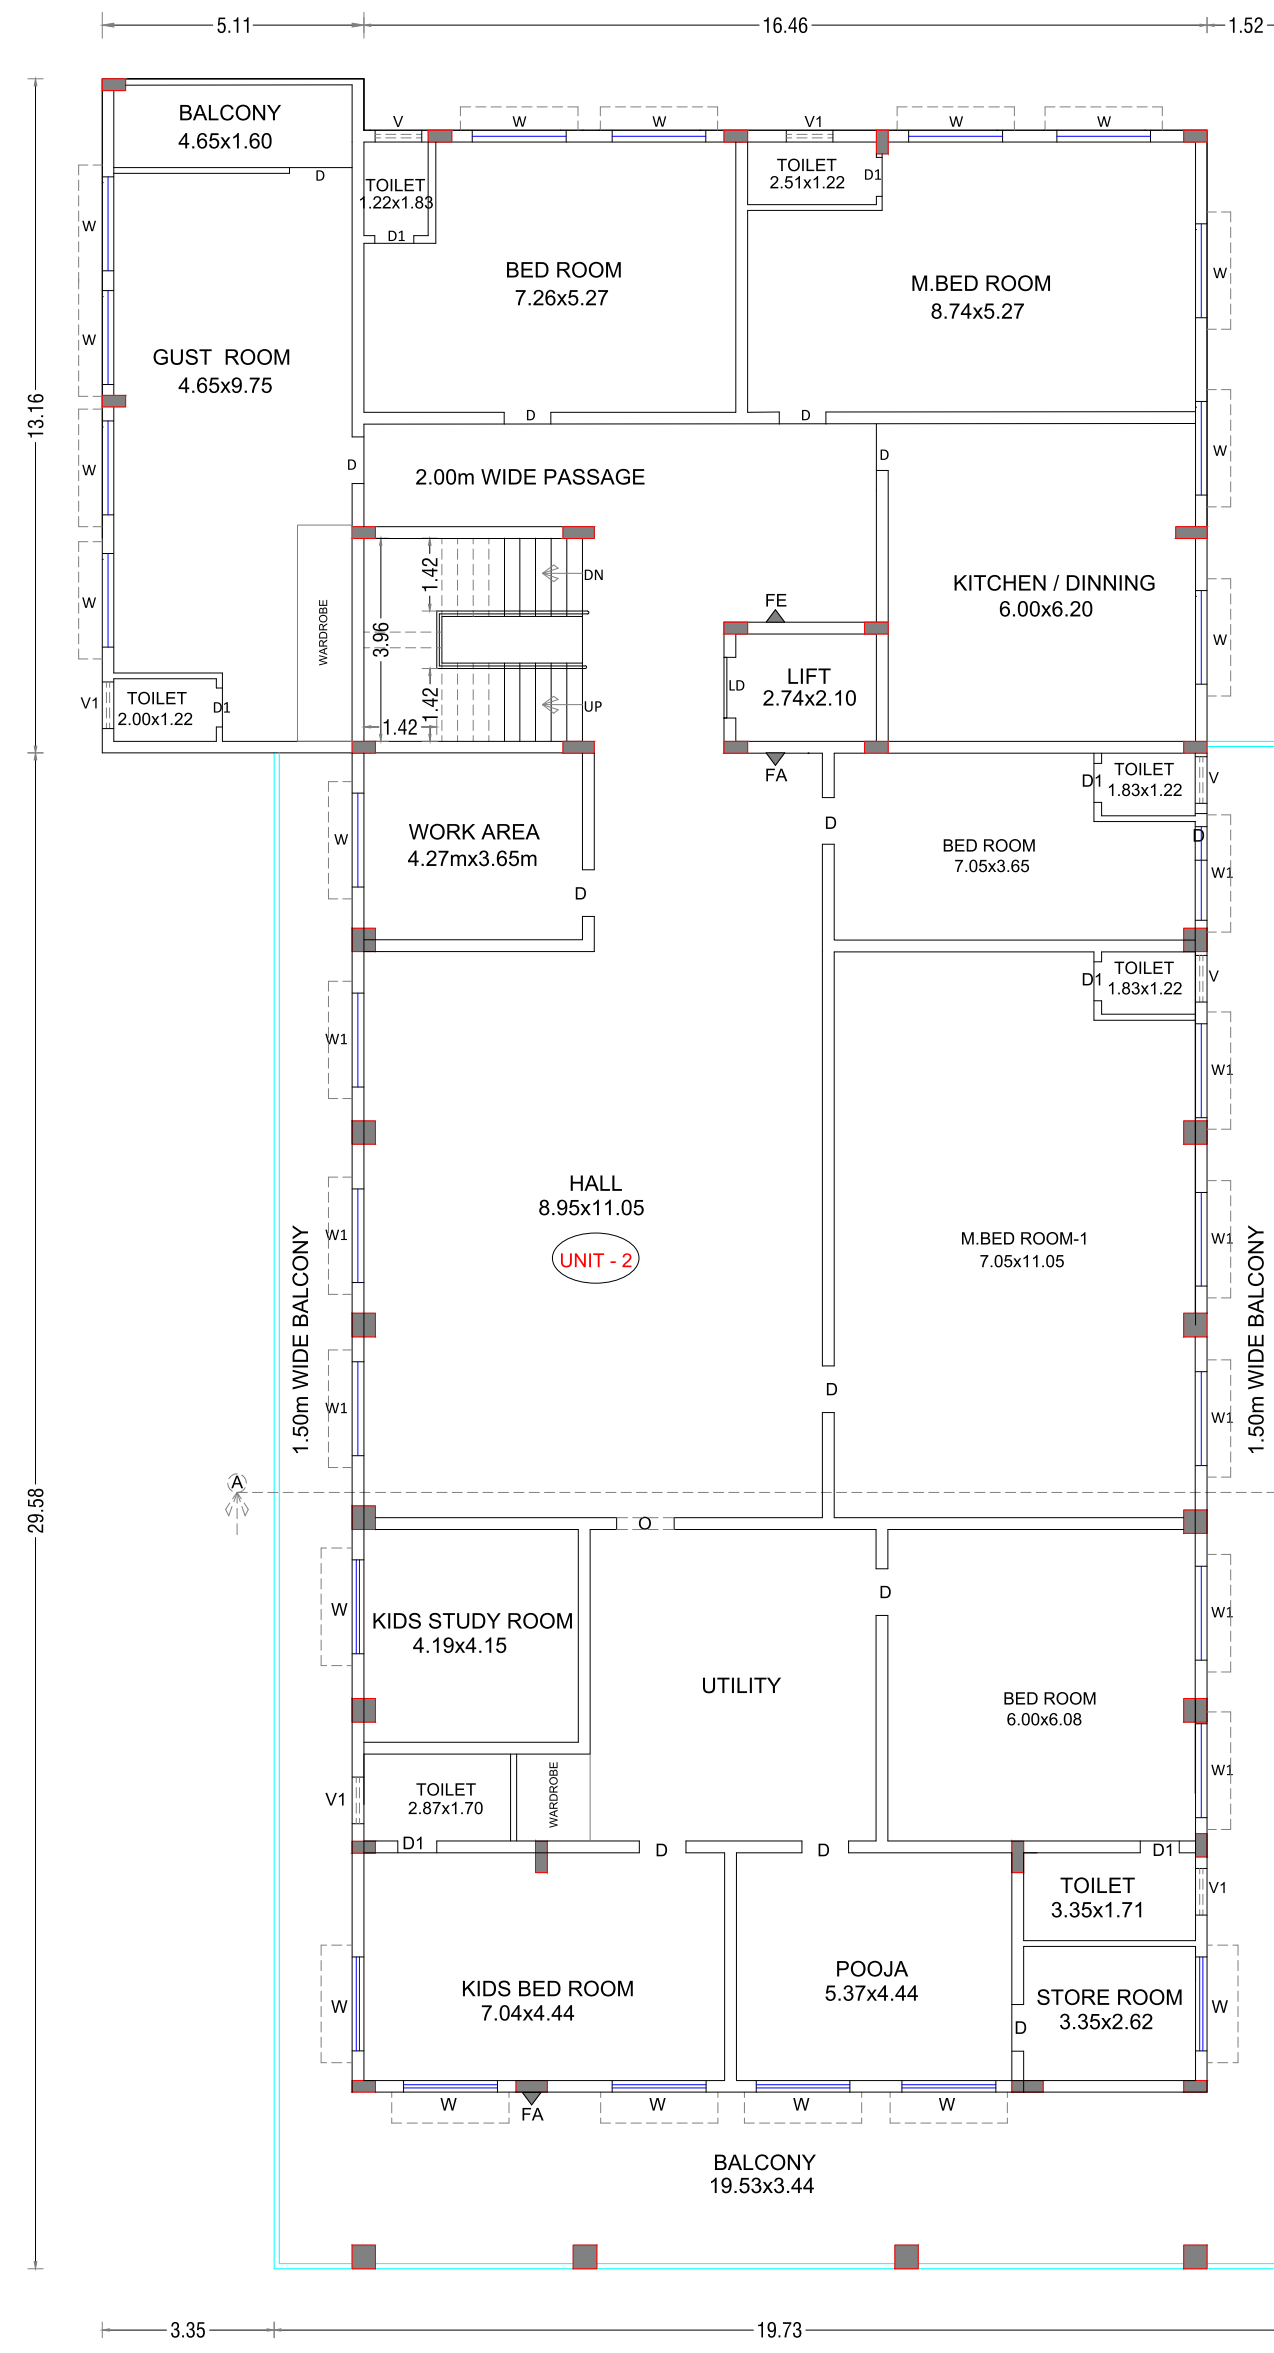

FIRST FLOOR PLAN

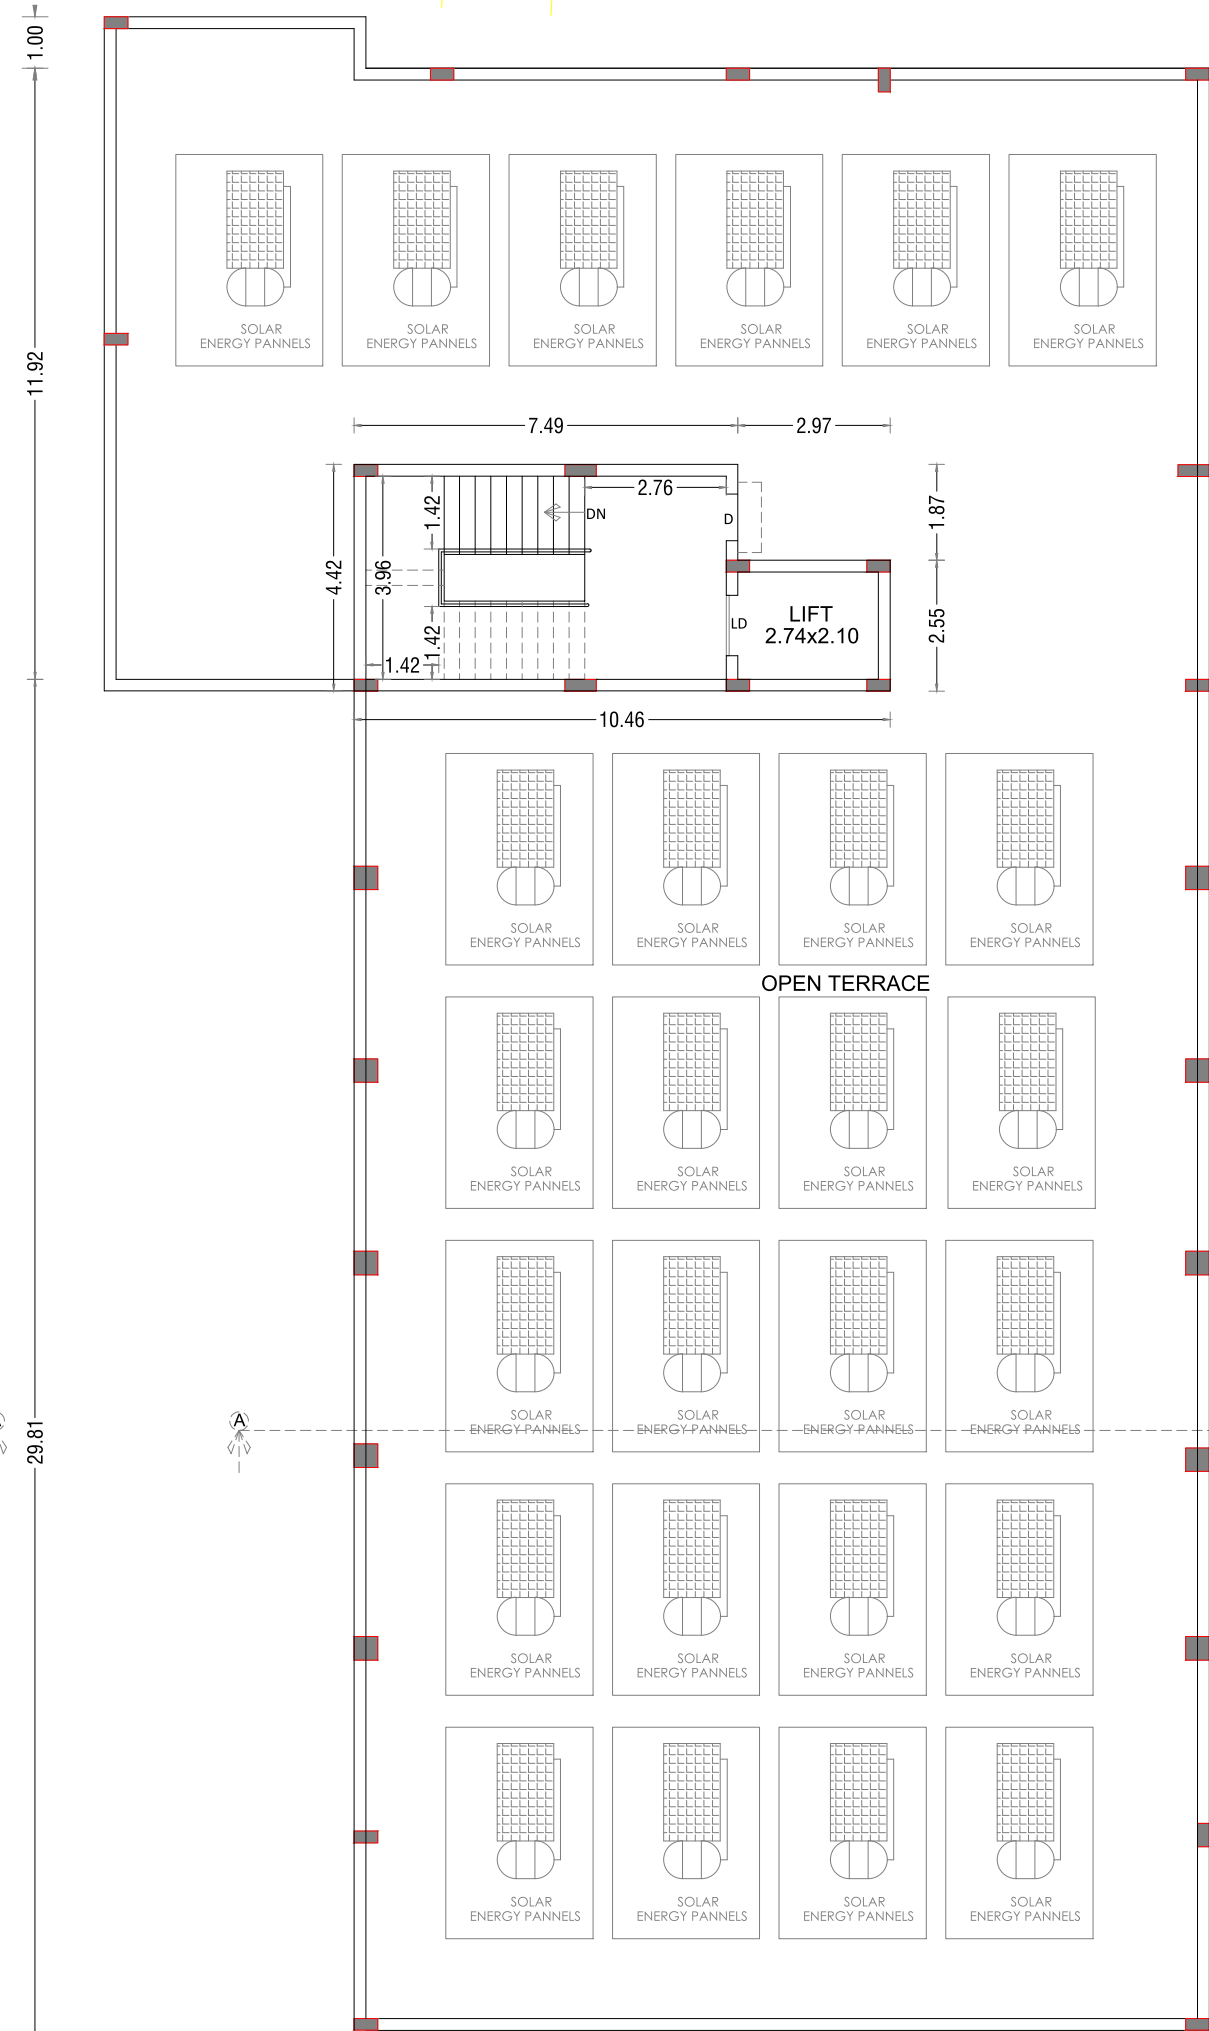

TERRACE FLOOR PLAN

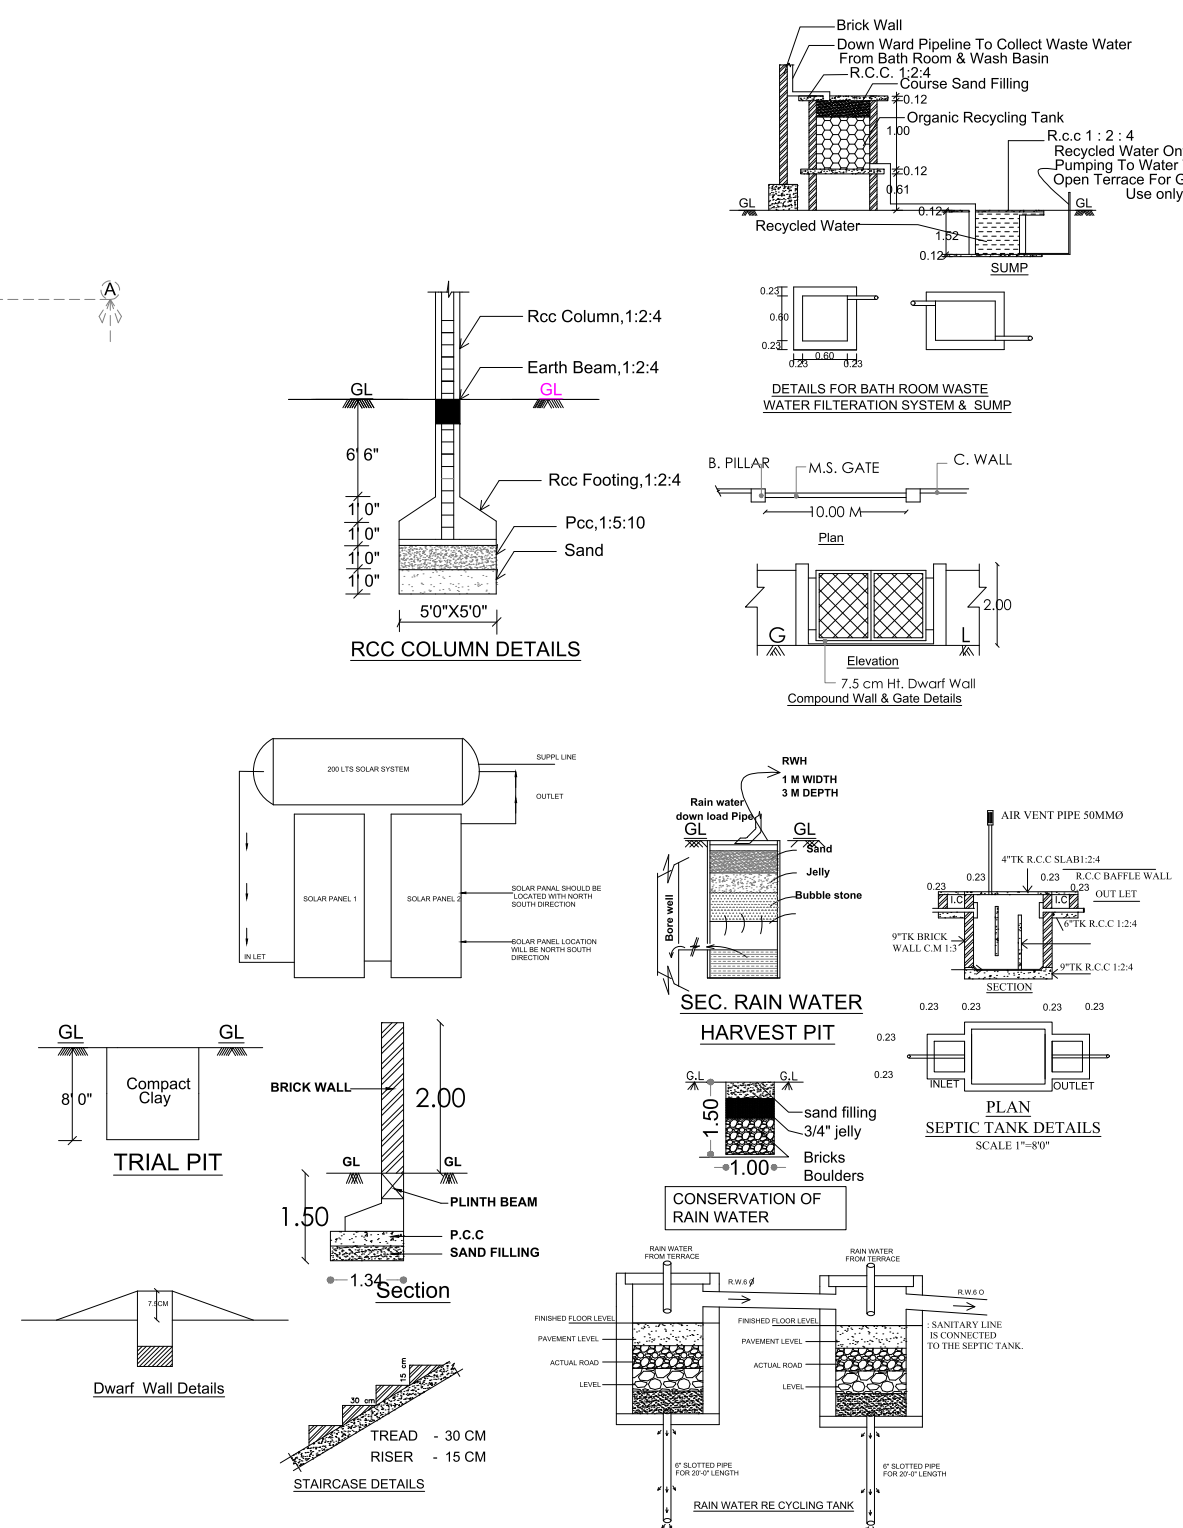

Signature valid

Signed by: Assistant P
Location: Sivaganga
Date: 2022-07-16 11:07