



PLAN SHOWING RECONSTRUCTION OF DEMOLISHED COMMERCIAL BUILDING IN D.NO:4/1, OF PROPOSED GROUND AND FIRST FLOOR ,S.NO: 559/39, NADARPETTAI,PATTA NO:321 ,22 NORTH SINGAMPUNARI, SINGAMPUNARI TALUK,SINGAMPUNARI , SIVAGANGAI DISTRICT
APPLICANT : MRS.ANANDHI , W/O. PRABAHARAN

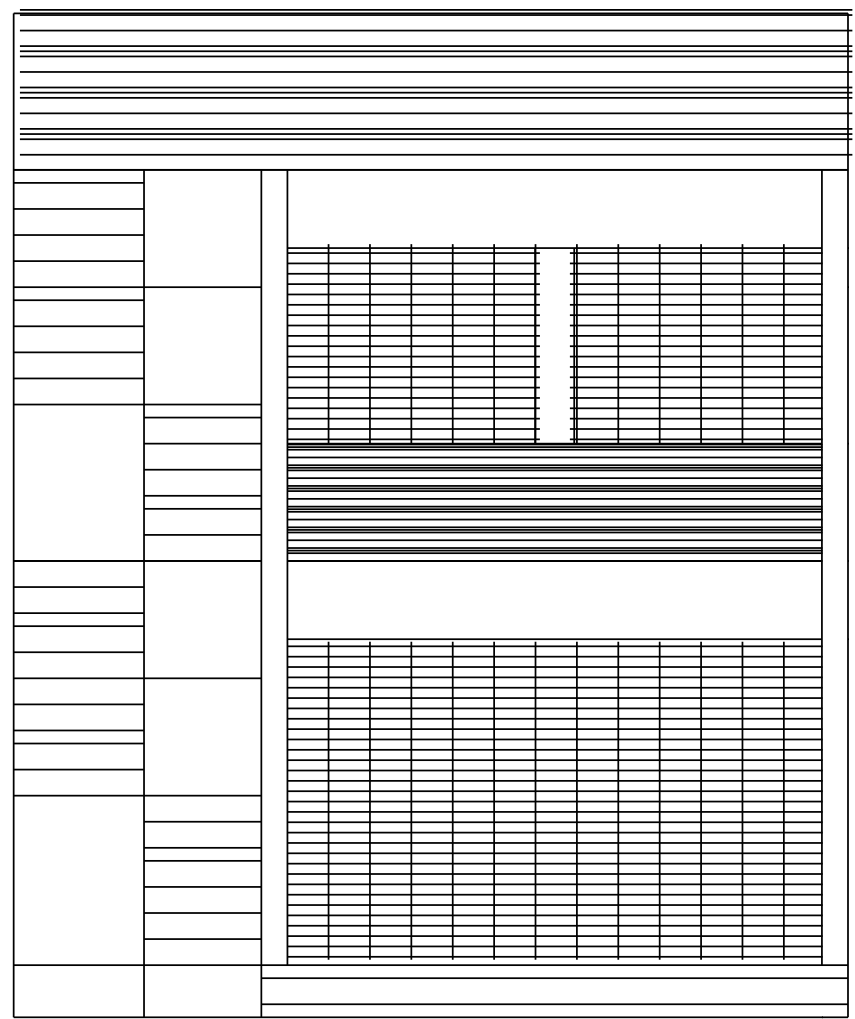

FRONT ELEVATION

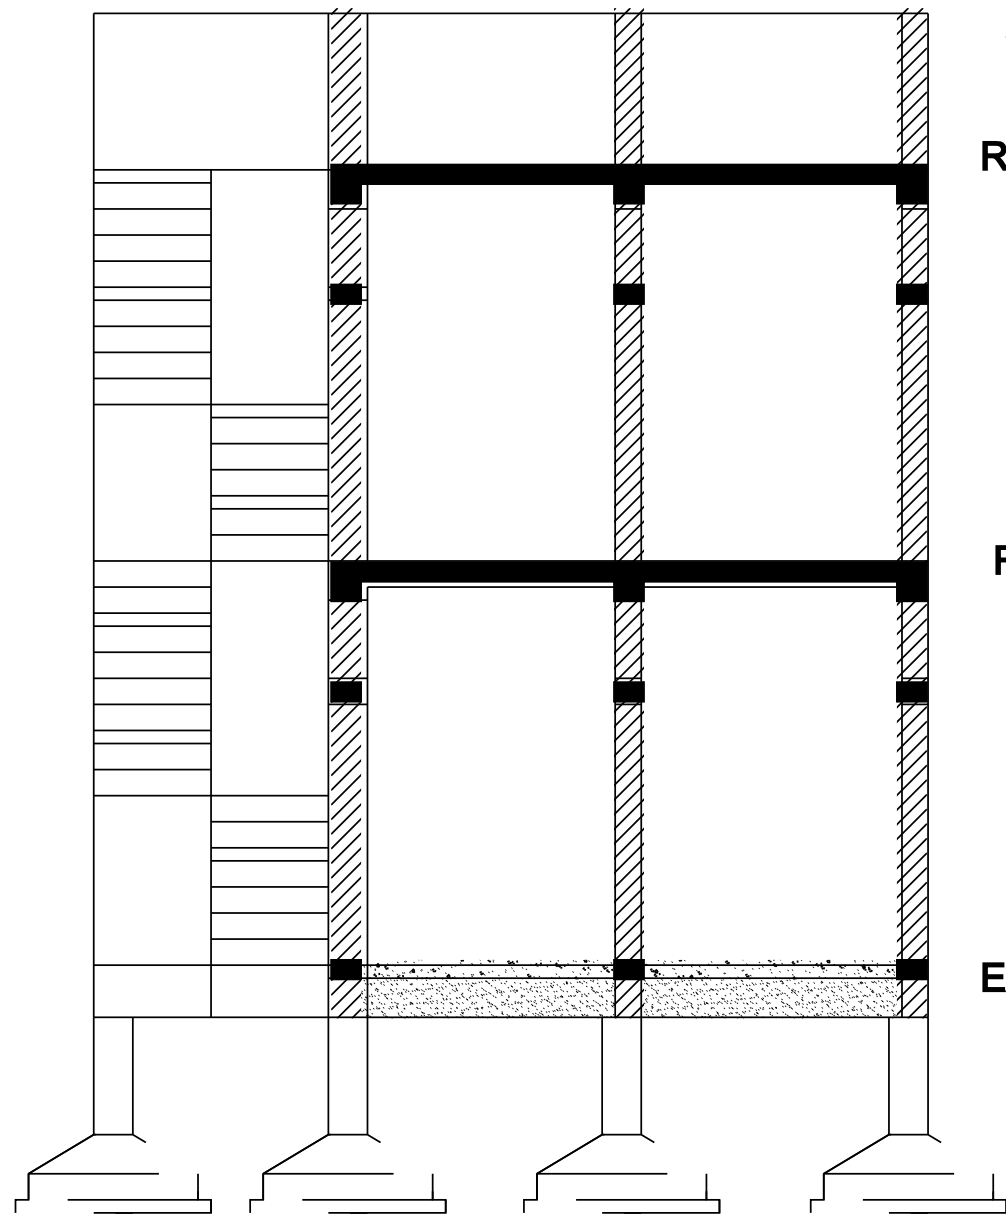


SECTION A - A

WEATHERING COARSE
PARAPET WALL
R.C.C ROOF SLAB 1:2:4


LINTEL CONCRETE

BRICK WORK
FLOOR FINISHING
R.C.C ROOF SLAB 1:2:4
LINTEL CONCRETE

BRICK WORK
FLOOR FINISHING
FLOORING CONCRETE
EARTH FILLING

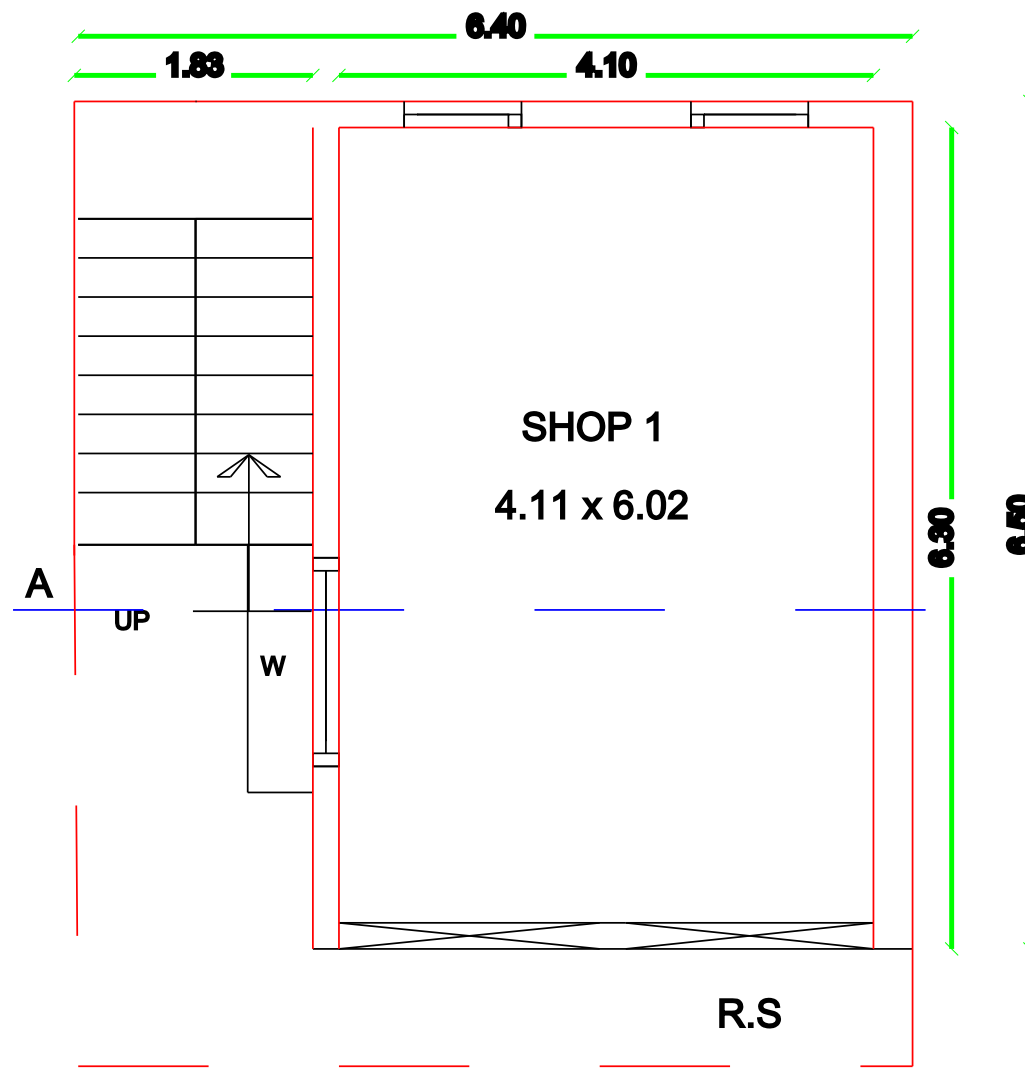


PROPOSED GROUND FLOOR

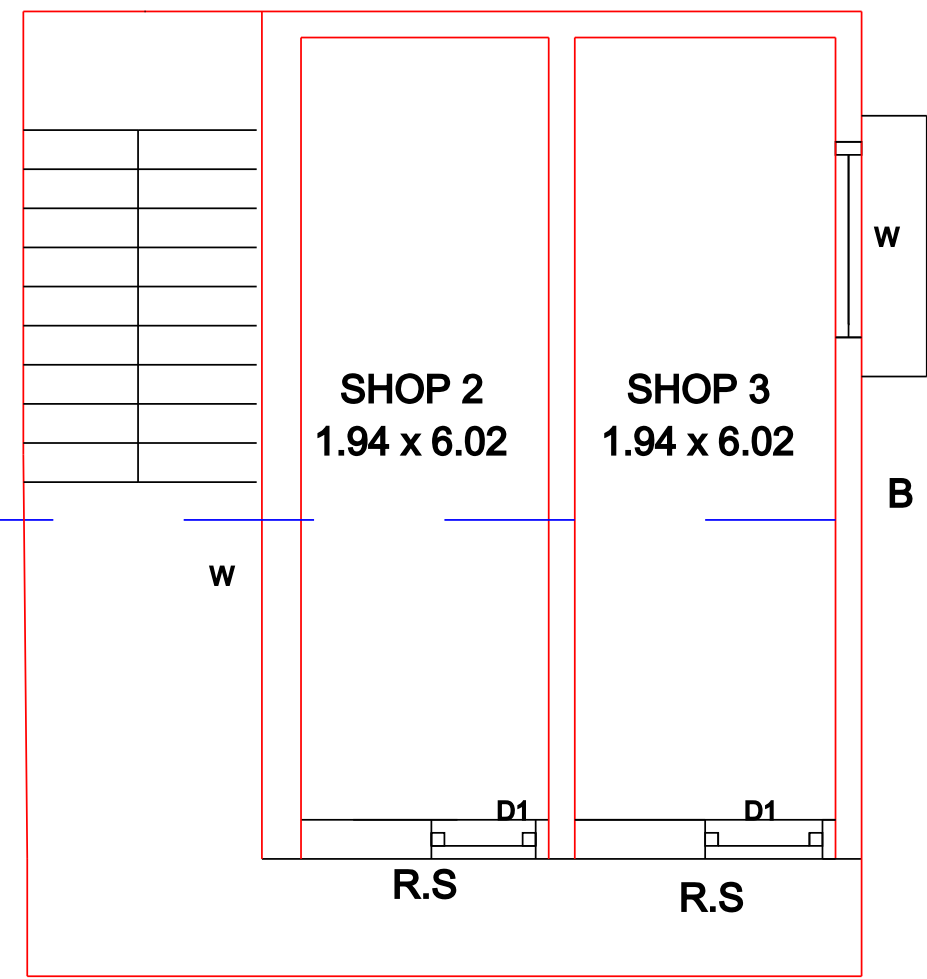


PROPOSED FIRST FLOOR

LEGEND :-

BOUNDRY SHOWN IN -
PROPOSED SHOWN IN -
ROAD SHOWN IN -

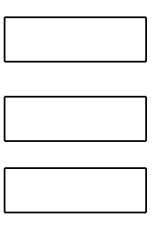


RAIN WATER HARVESTING:

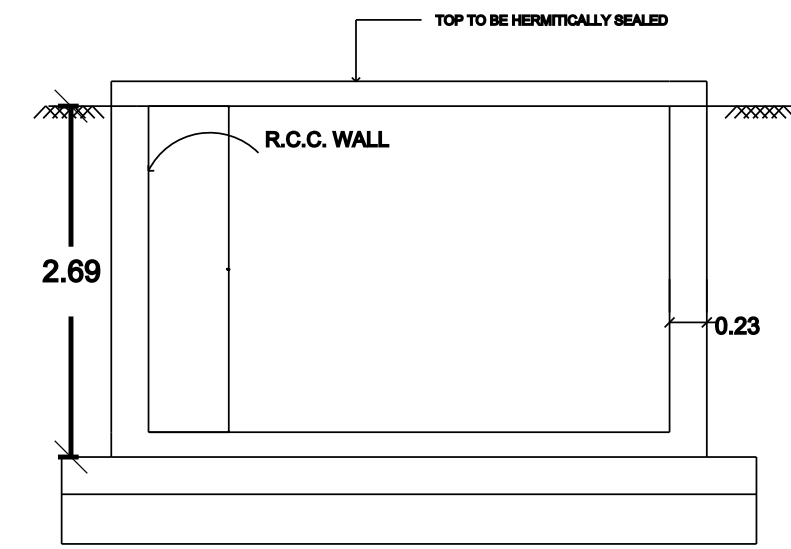


RWH_CAPACITY_L=5000LTRS


SOLAR SYSTEM

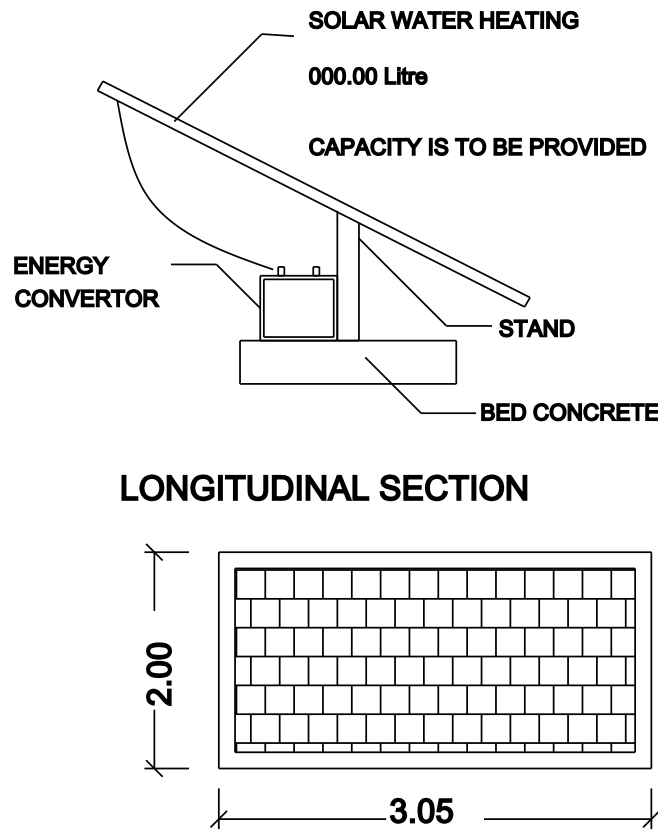


PERCOLATION PIT

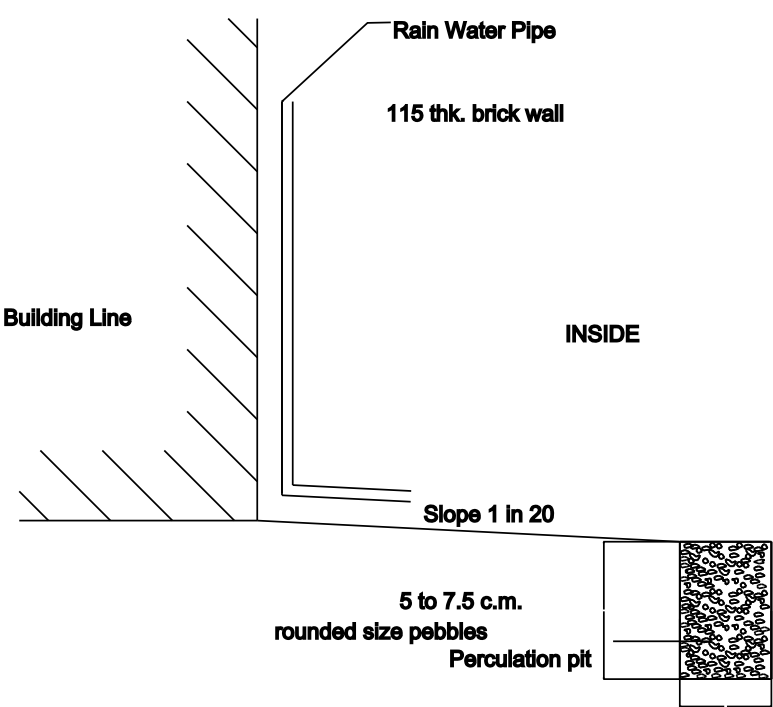


FOUNDATION DETAILS

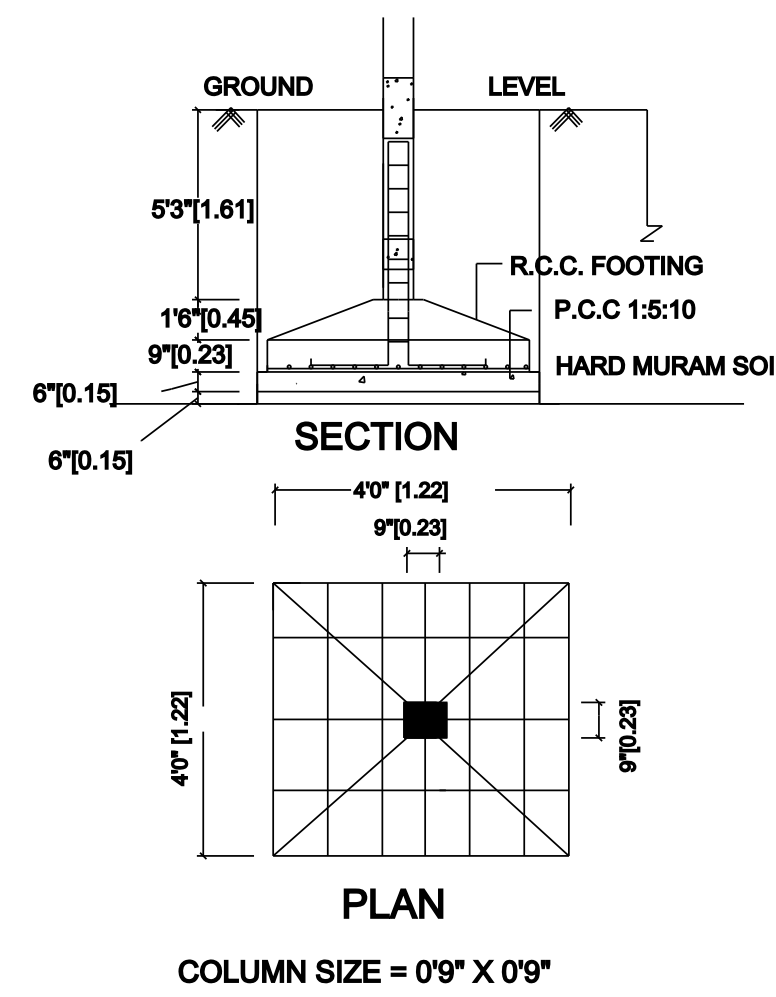

STAIR CASE DETAILS:-

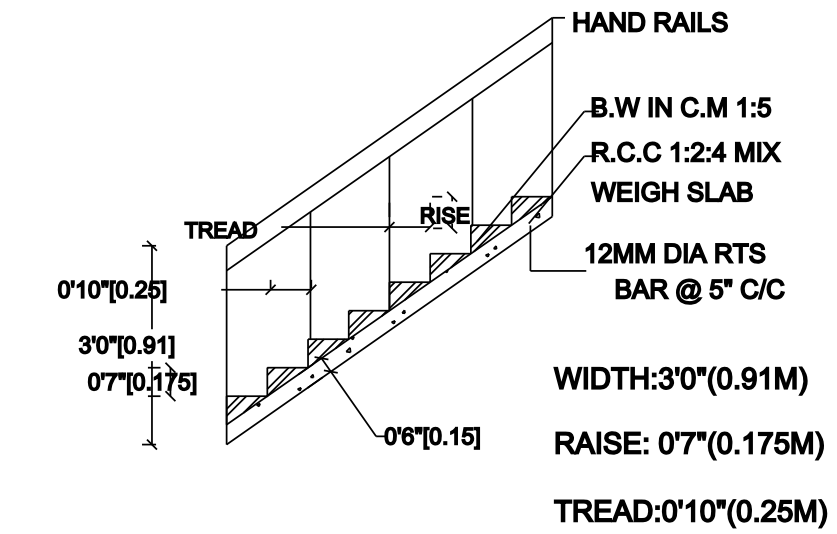

SEPTIC TANK:

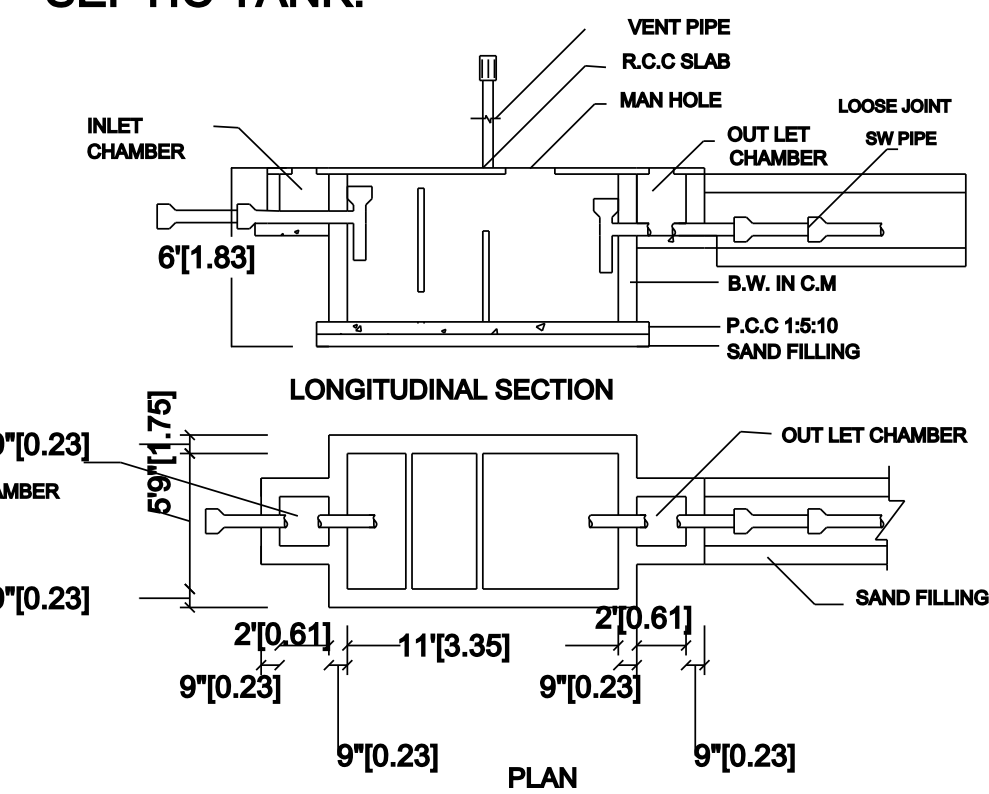


SCALE :-

ALL DIMENSIONS ARE IN FEET & METER

SCALE 1 : 100 OR 1" = 8'0"

KEY PLAN

NOT TO SCALE :-

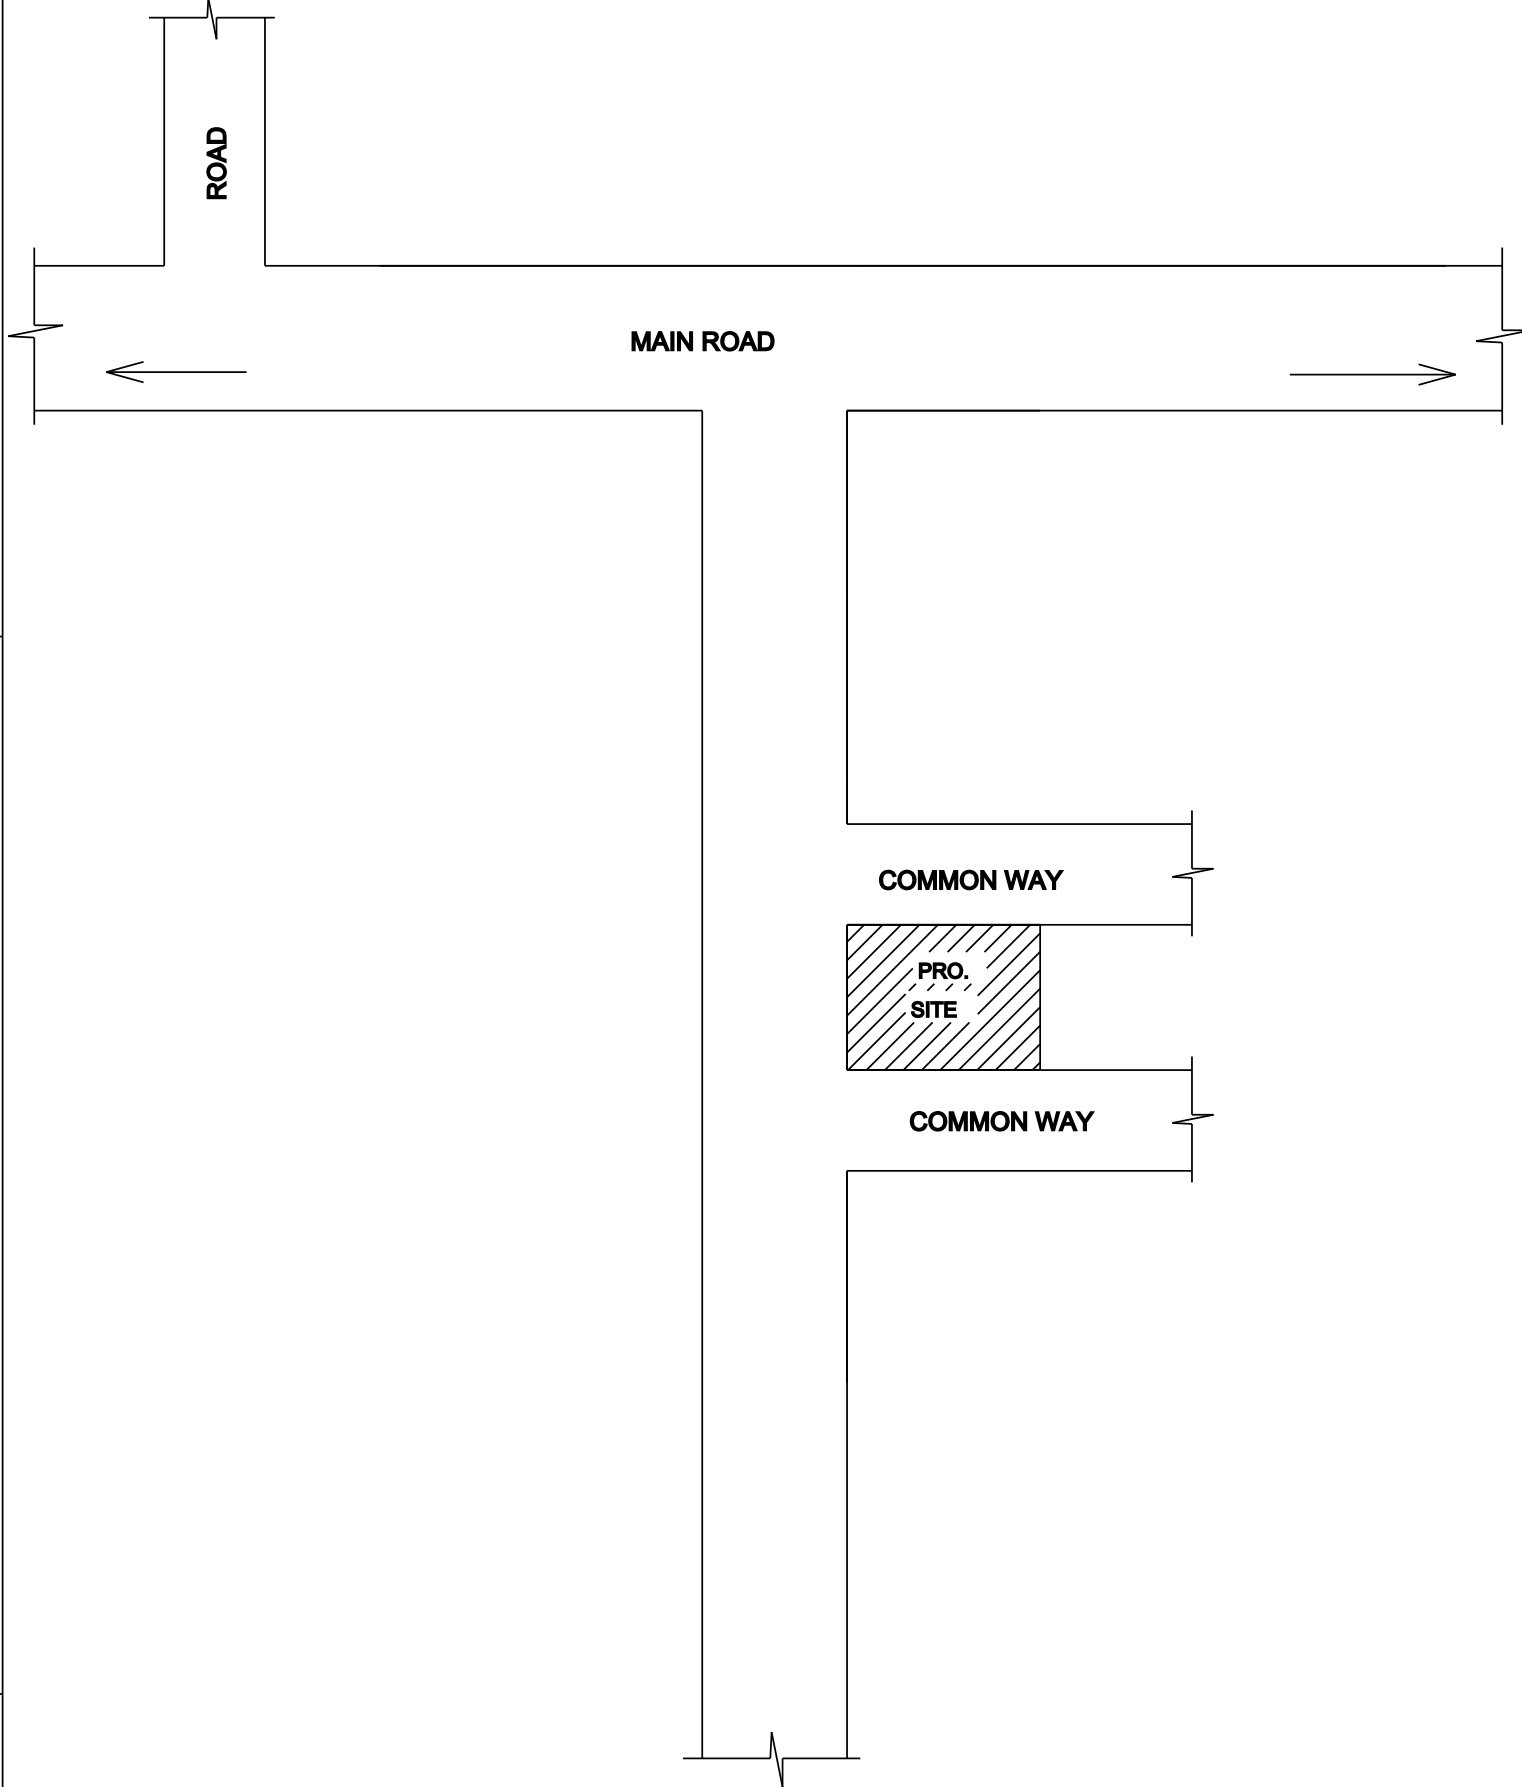

AREA DETAILS :-

1.	AREA OF THE SITE	58.5	629.5 S.FT
2.	GROUND FLOOR AREA	36.28	390.37 S.FT
3.	FIRST FLOOR AREA	29.90	321.70 S.FT
4.	FSI AREA	66.18	712.09 S.FT
5.	VACANT AREA	28.5	307.73 S.FT
6.	DEMOLISHED AREA(D.NO:4/1)	52.04	560.11 S.FT

JOINERY DETAILS :-

S.NO	DESCRIPTION	SIZE IN M
1	ROLLING SHUTTER-R.S	2.14 X 2.14
2	DOOR - D	0.91 X 2.14
3	DOOR - D1	0.76 X 2.14
4	WINDOW - W	1.83 X 1.52
5	VENTILATOR - V	0.91 X 0.61

APPLICANT:-

P. Ananthi

MRS.ANANTHI.P

9/6/201(5),NADARPETTAIKADAIVEETHI

SINGAMPUNARI

SIVAGANGAI - 630502

ENGINEER:-

ER.KP DHAKSHANA MOORTHY

ER.KP DHAKSHANA MOORTHY

D.NO:10-6-141/1, NONDIKOIL NEAR

BHARATHI NAGAR, SINGAMPUNARI

CELL: 9787112998 - 9751013030

