

PLAN SHOWING THE PROPOSED CONSTRUCTION OF R.C.C.ROOF COMMERCIAL BUILDING AT PLOT NO:3A, OLD UDR.NO:3A, PATTA NO:3658, S.NO:519/1A4, RAJA VEETHI, EAST NERKUPPAI VILLAGE, NERKUPPAI TOWN PANCHAYAT, TIRUPATTUR UNION & TALUK, SIVAGANGAI DISTRICT.


AREA DETAILS:	SFT	SQM
SITE AREA	2400.00	222.97
PROPOSED R.C.C.ROOF BUILDING		
GROUND FLOOR	1339.00	124.44
Vacant Area	1061.00	98.53

JOINERY DETAILS	FEET	METER
MD-MAIN DOOR	5'0"X7'0"	1.52X2.13
D1-DOOR	3'0"X7'0"	0.91X2.13
D2-DOOR	2'6"X7'0"	0.79X2.13
W4-WINDOW	4'0"X4'0"	1.22X1.22
KW4-WINDOW	4'0"X3'0"	1.22X0.91
W5-WINDOW	5'0"X4'0"	1.52X1.22
V -VENTILATOR	3'0"X2'0"	0.91X0.61


NOTE:-
1.ALL DIMENSIONS ARE IN METER,
2.ALL WINDOW SHUTTERS ARE OPENING OUTWARDS
3.ALL WASTE WATER UTILIZED FOR GARDEN
4.SOLAR WATER SYSTEM WILL BE PROVIDED
5.U-TRAP WILL BE PROVIDED IN SEPTIC TANK.

OWNER'S SIGN:

OWNER'S NAME:
Mrs.S.VISALAKSHI
W/O **Mr.S.SENTHIL KUMAR**

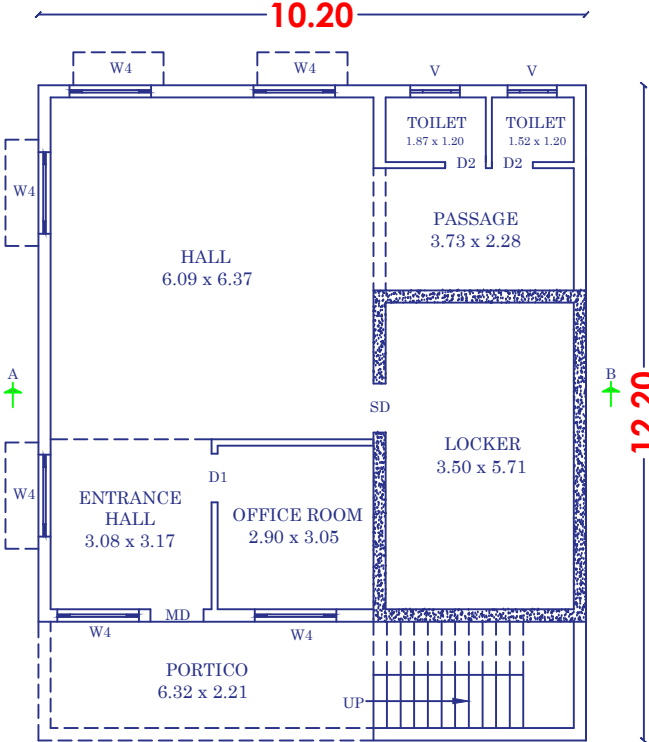


GROUND FLOOR PLAN

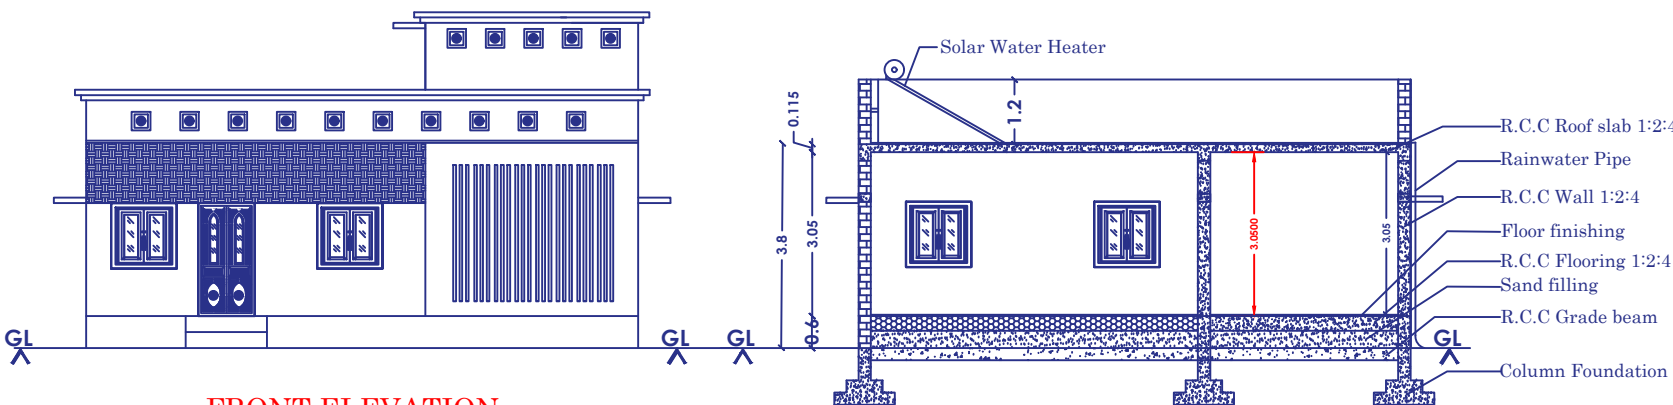




FRONT ELEVATION

SECTION ON AB


SITE PLAN

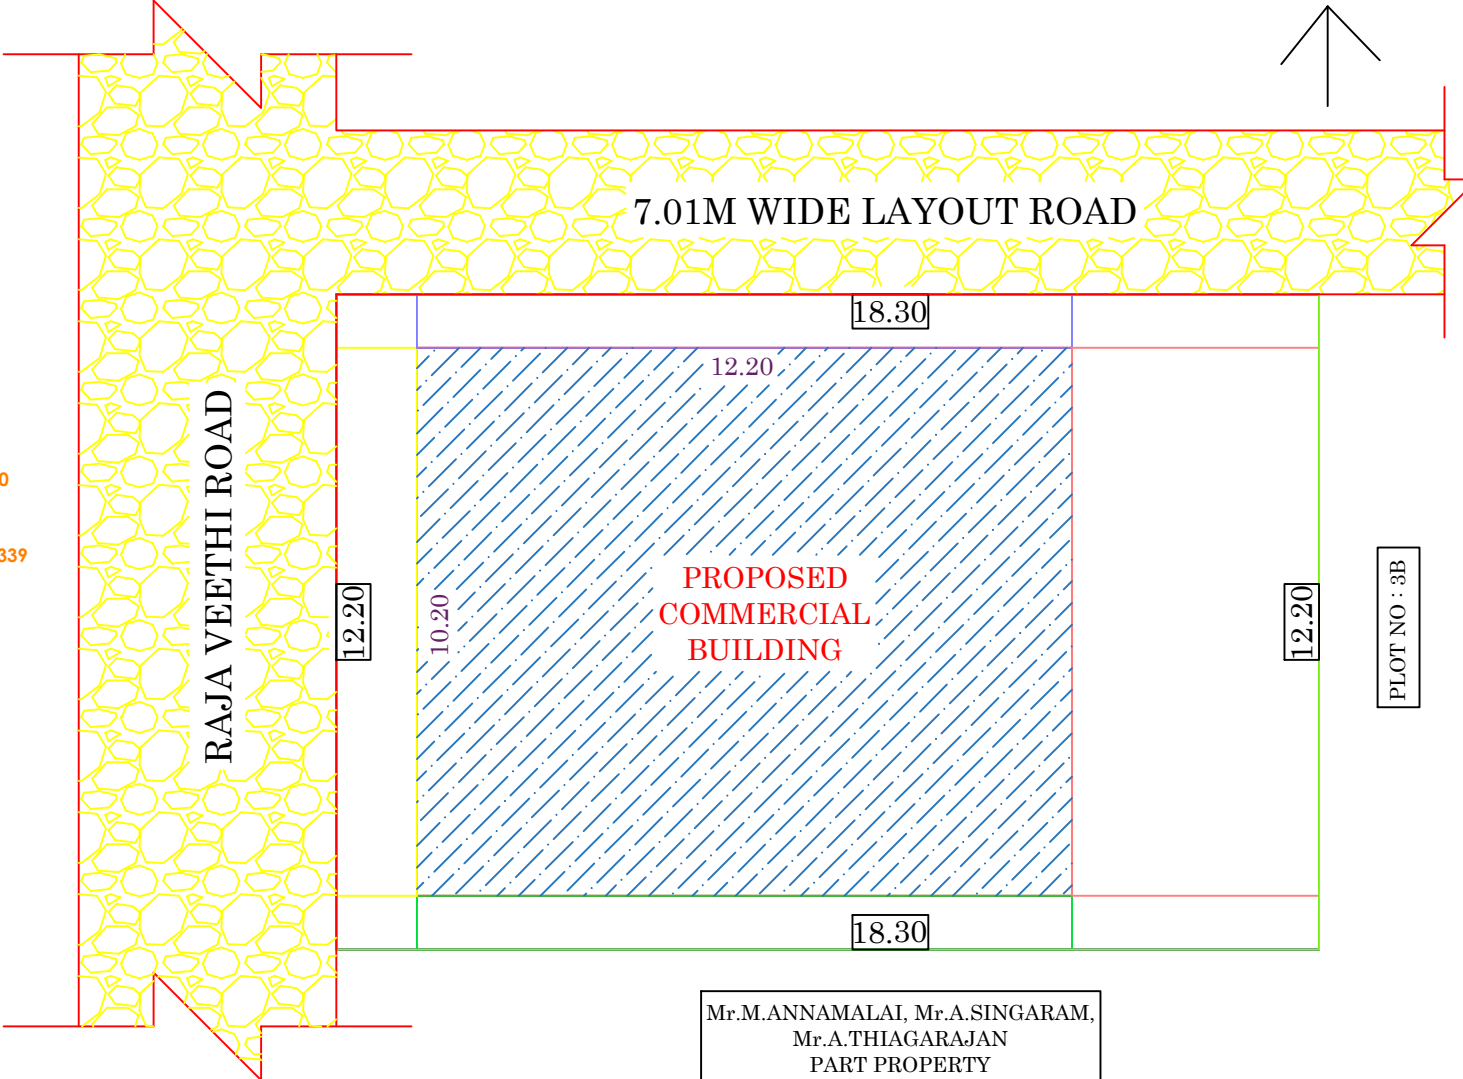

PROPOSED COMMERCIAL BUILDING

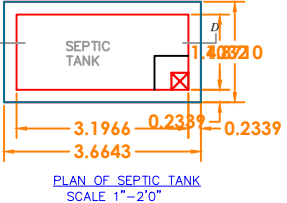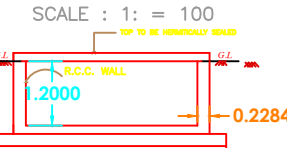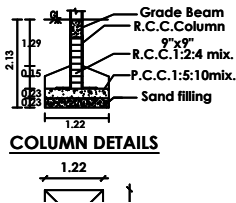

PLAN OF SEPTIC TANK
SCALE 1"=2'0"

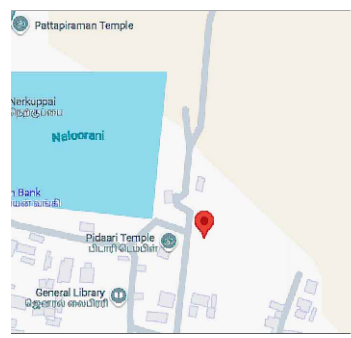

() - 10°13'27.0"N 78°32'15.7"E

Mr.M.ANNAMALAI, Mr.A.SINGARAM,
Mr.A.THAGARAJAN
PART PROPERTY

M.BALAMURALI BE.,
REGISTERED ENGINEER GRADE II (RE)
DTCP PDKT/RE/GR-II/23/05/001
109/LS/2023/00008
REGISTERED ENGINEER SIGN

SEYON CONSTRUCTIONS
No-3, First Floor, Santhi Complex,
Sempottal, Pudukkottai Main Road,
Ponnamaravathy - 622 407
Cell : 85262 45878 - 97896 25878
seyonconstructions.bv@gmail.com