
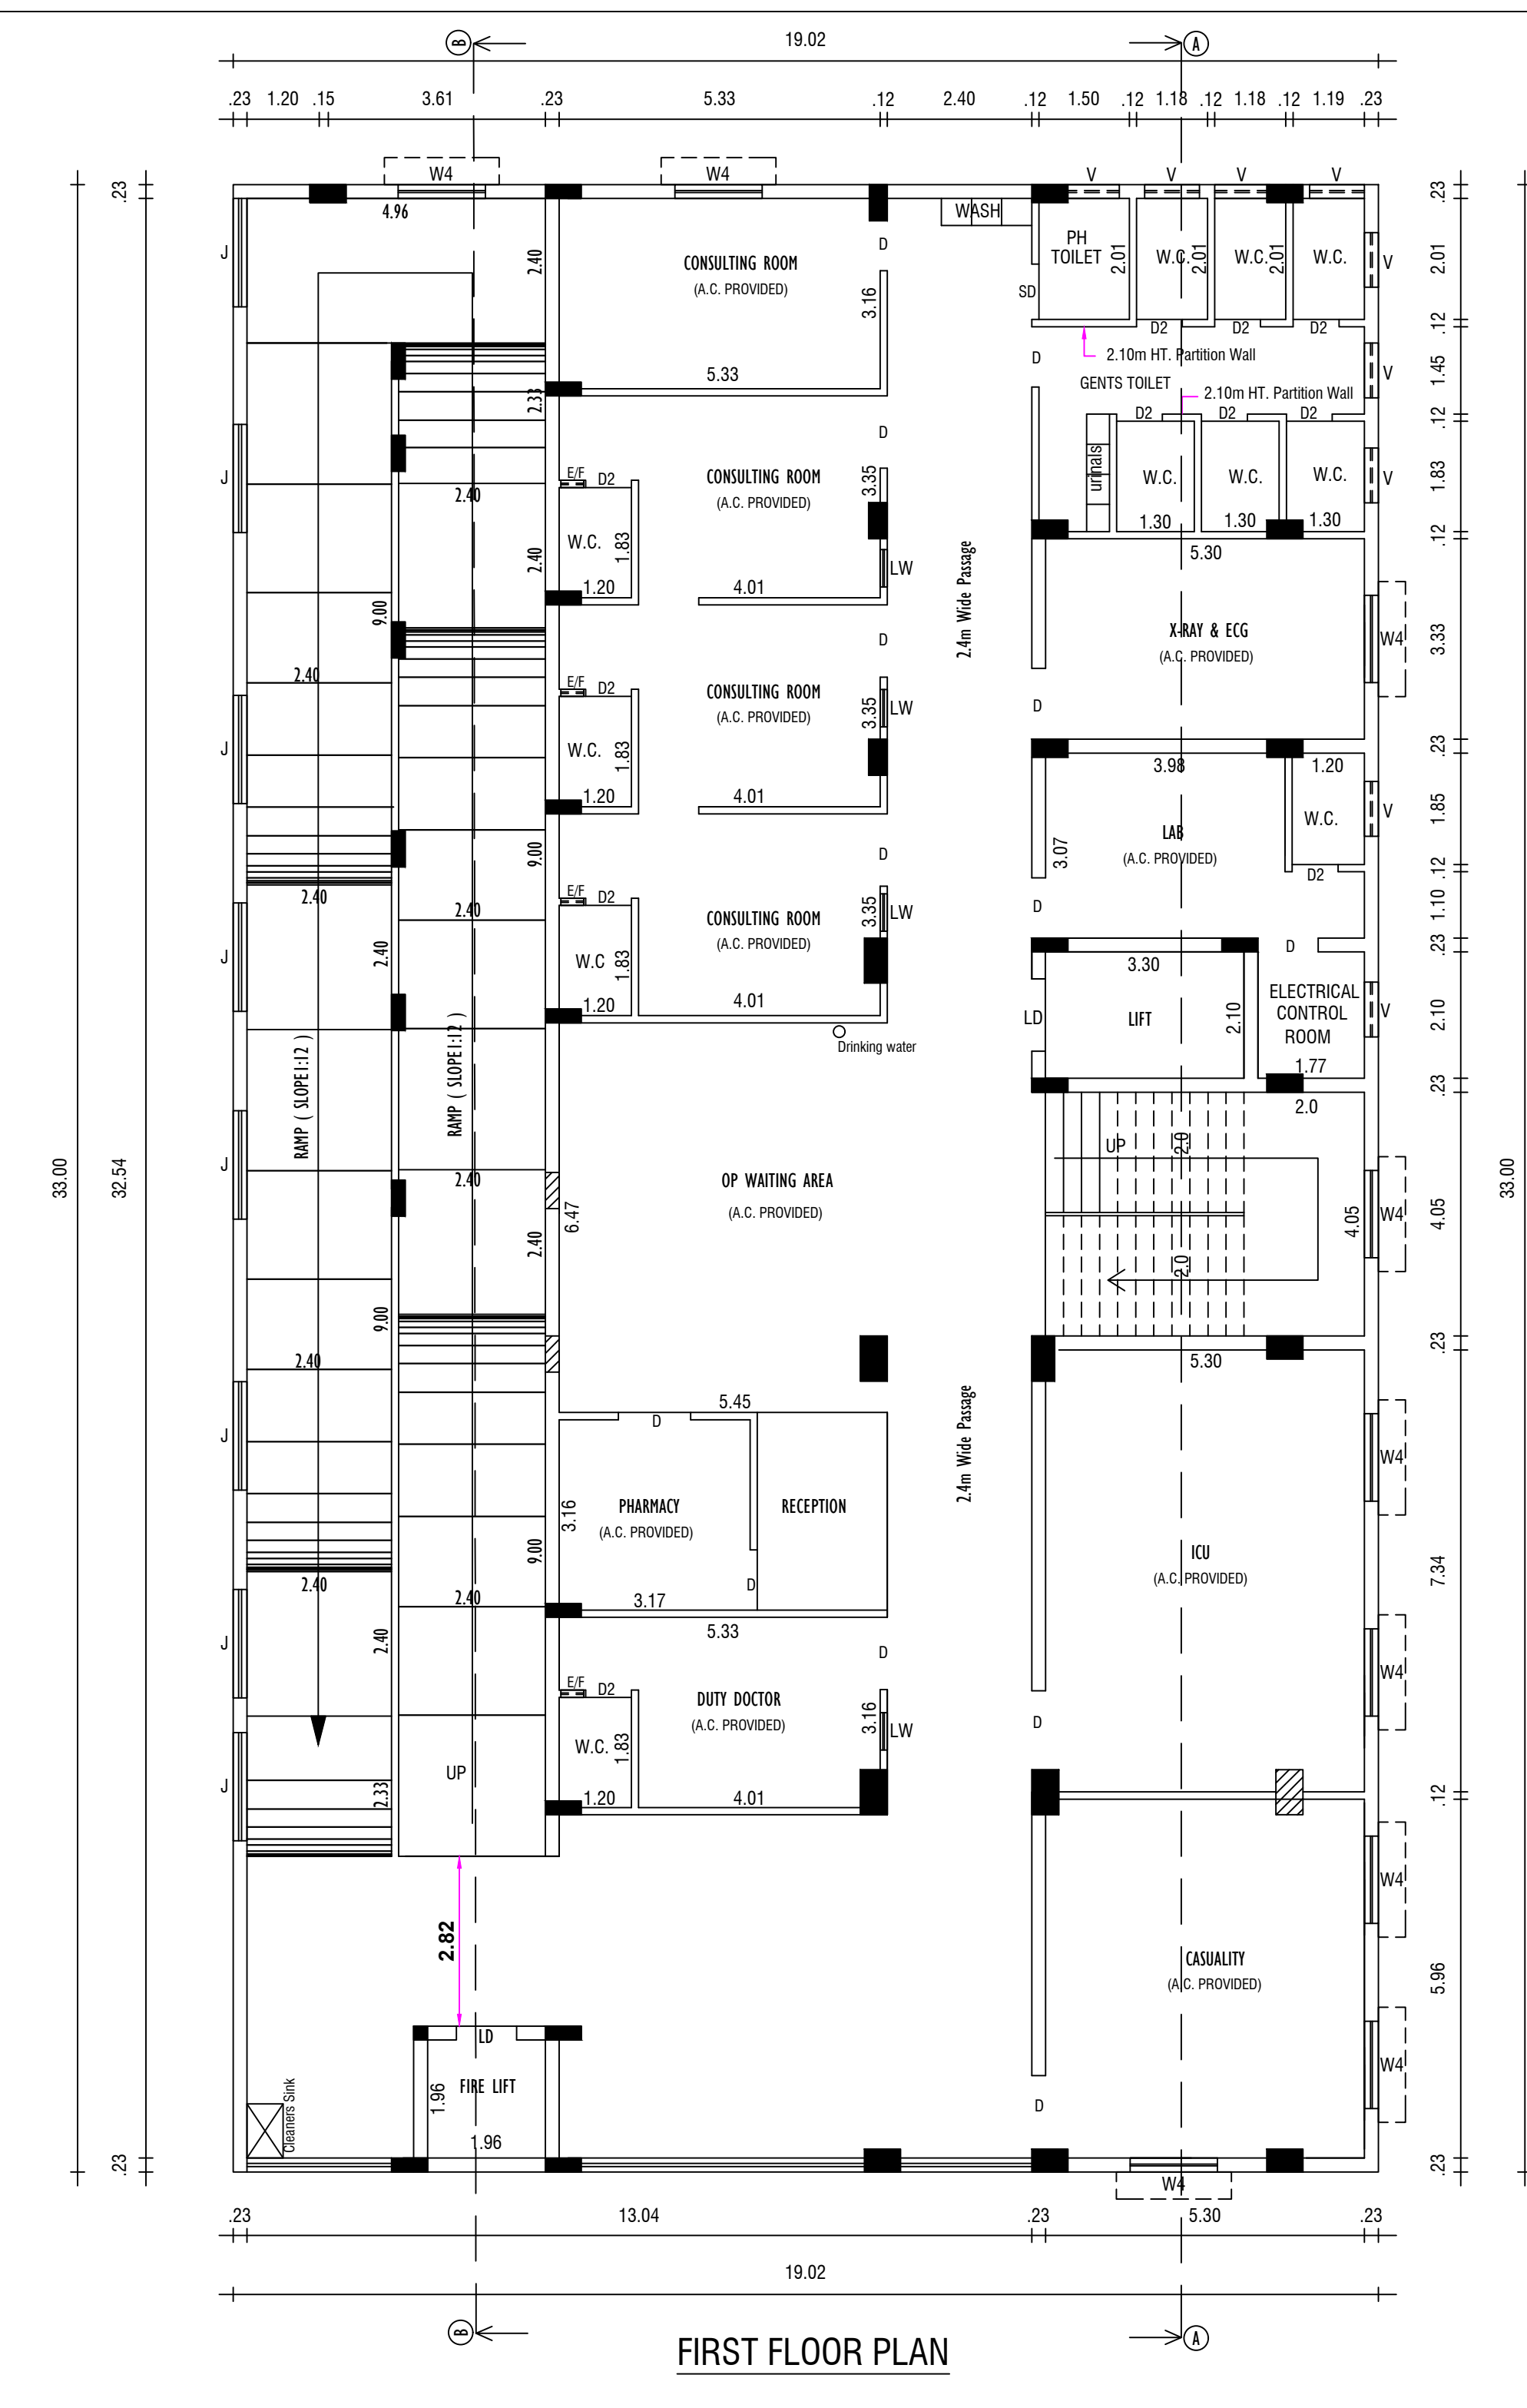
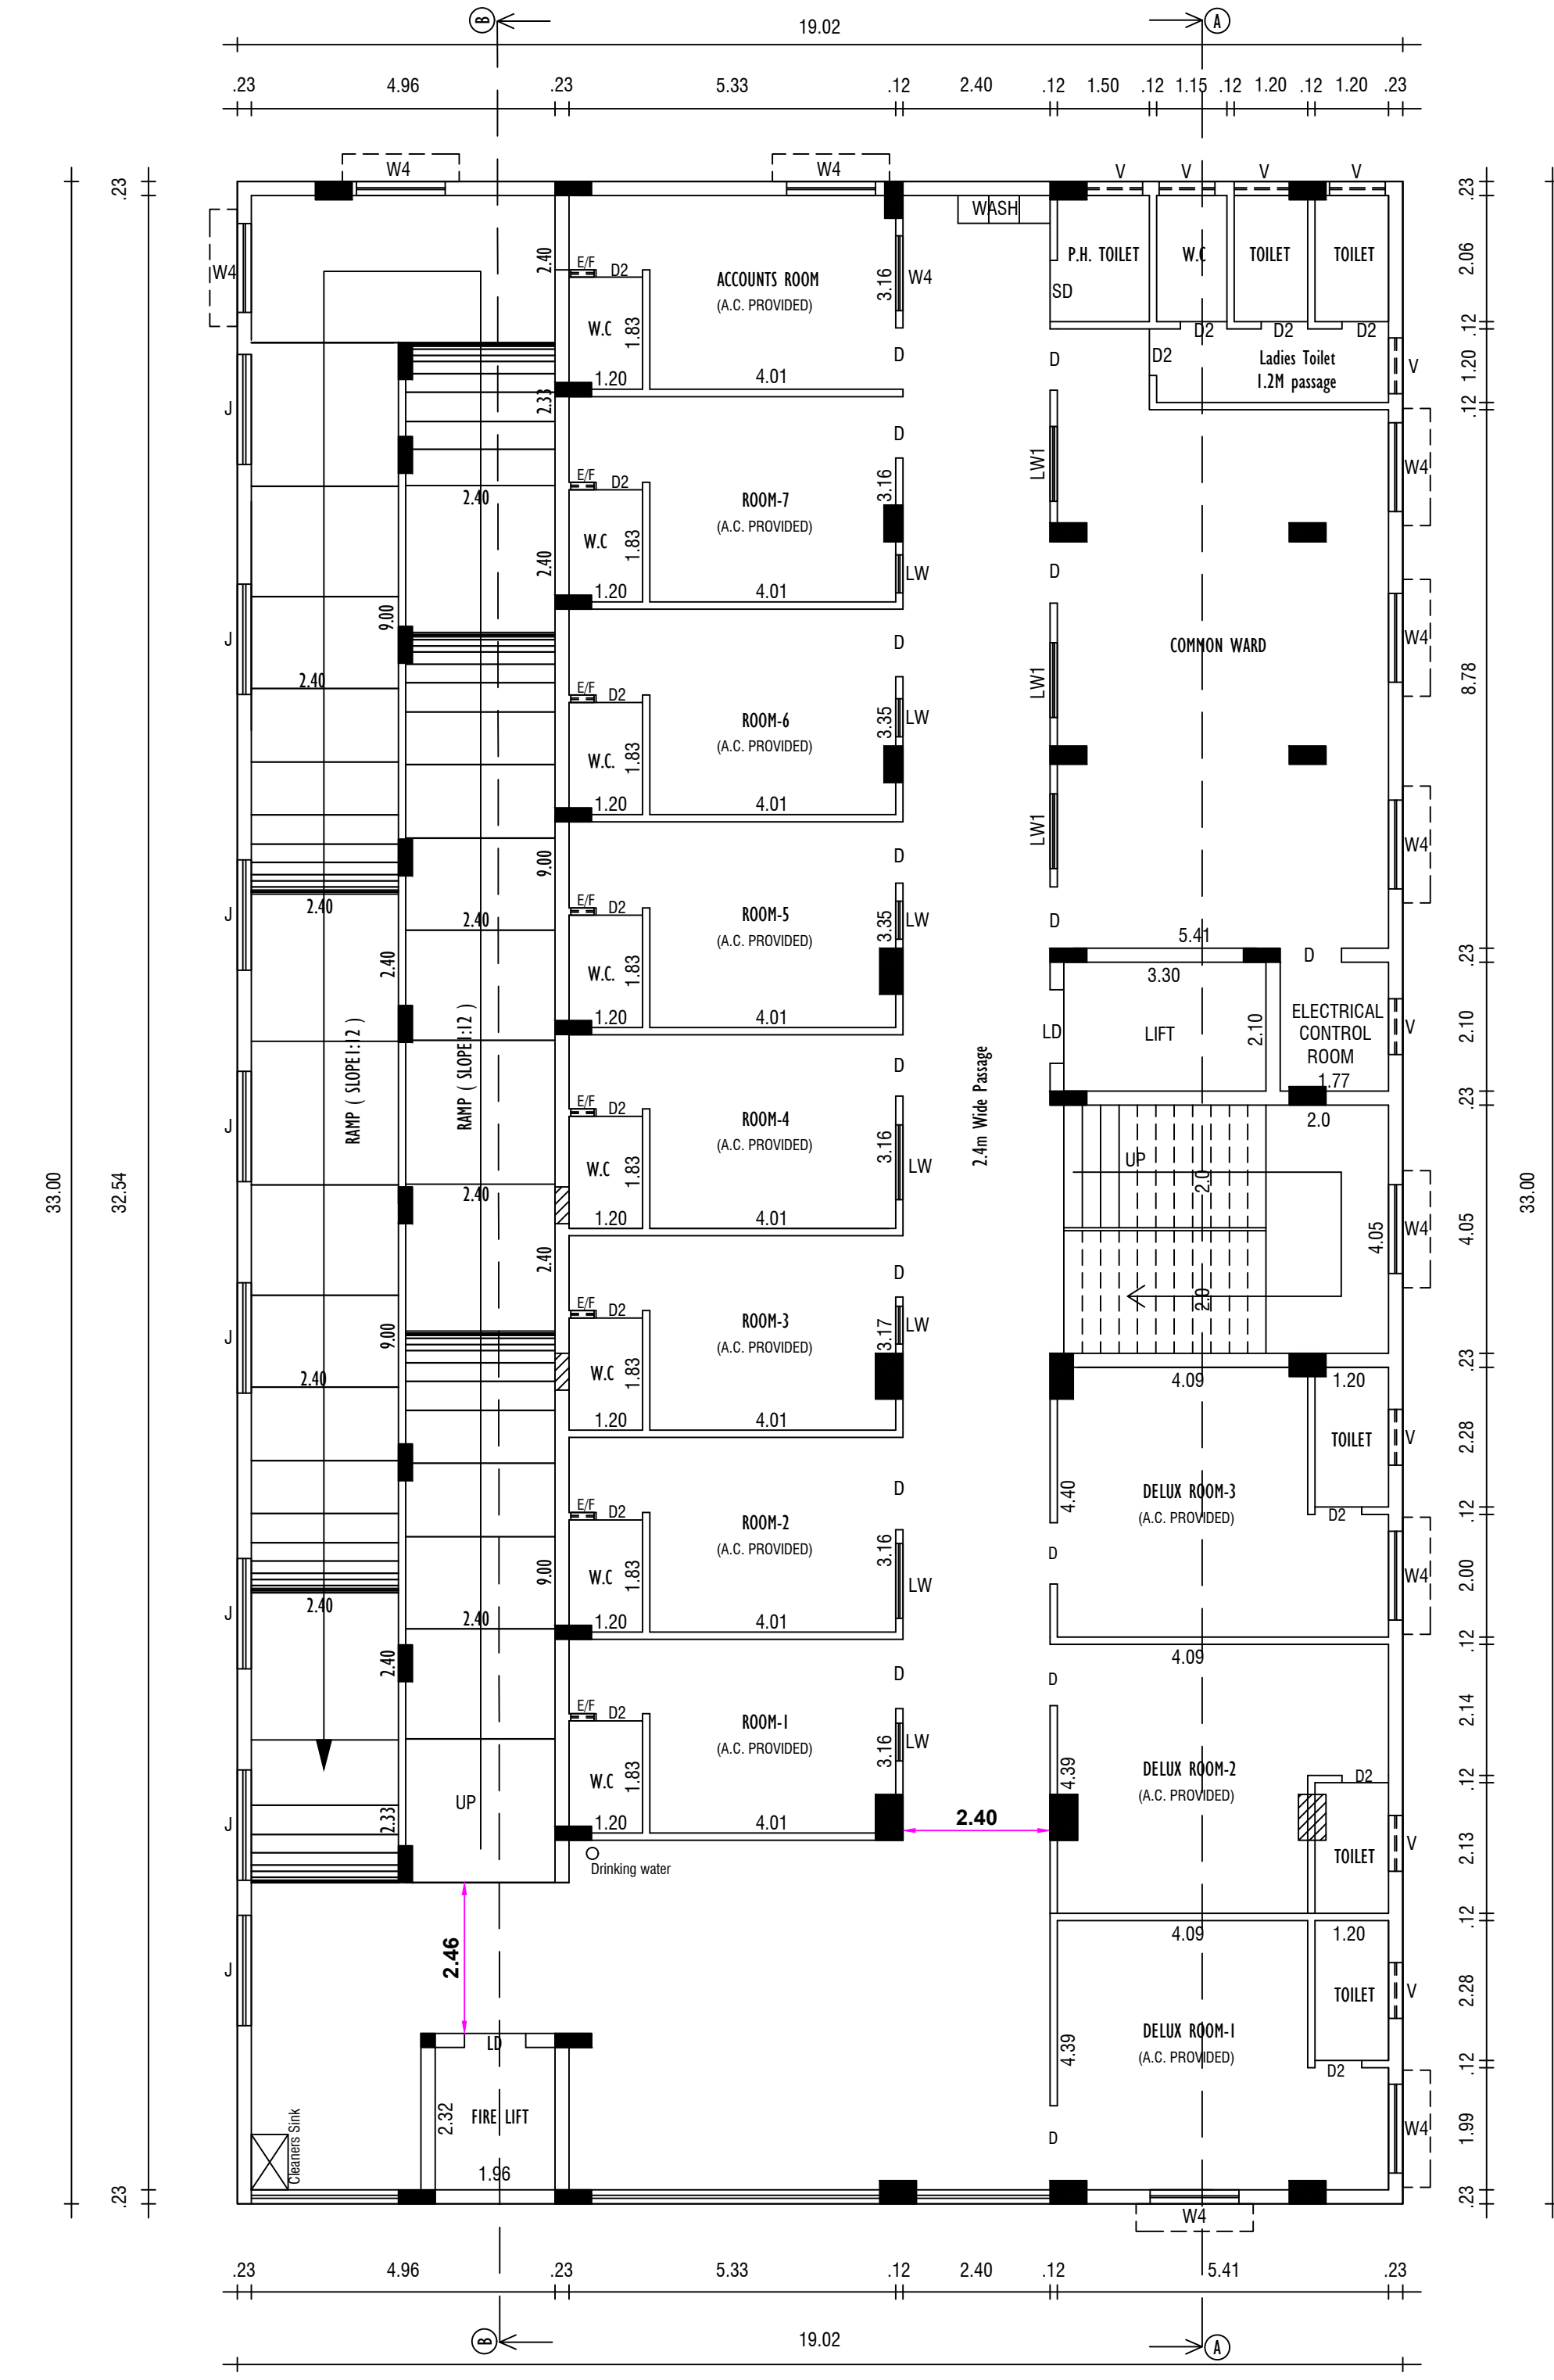


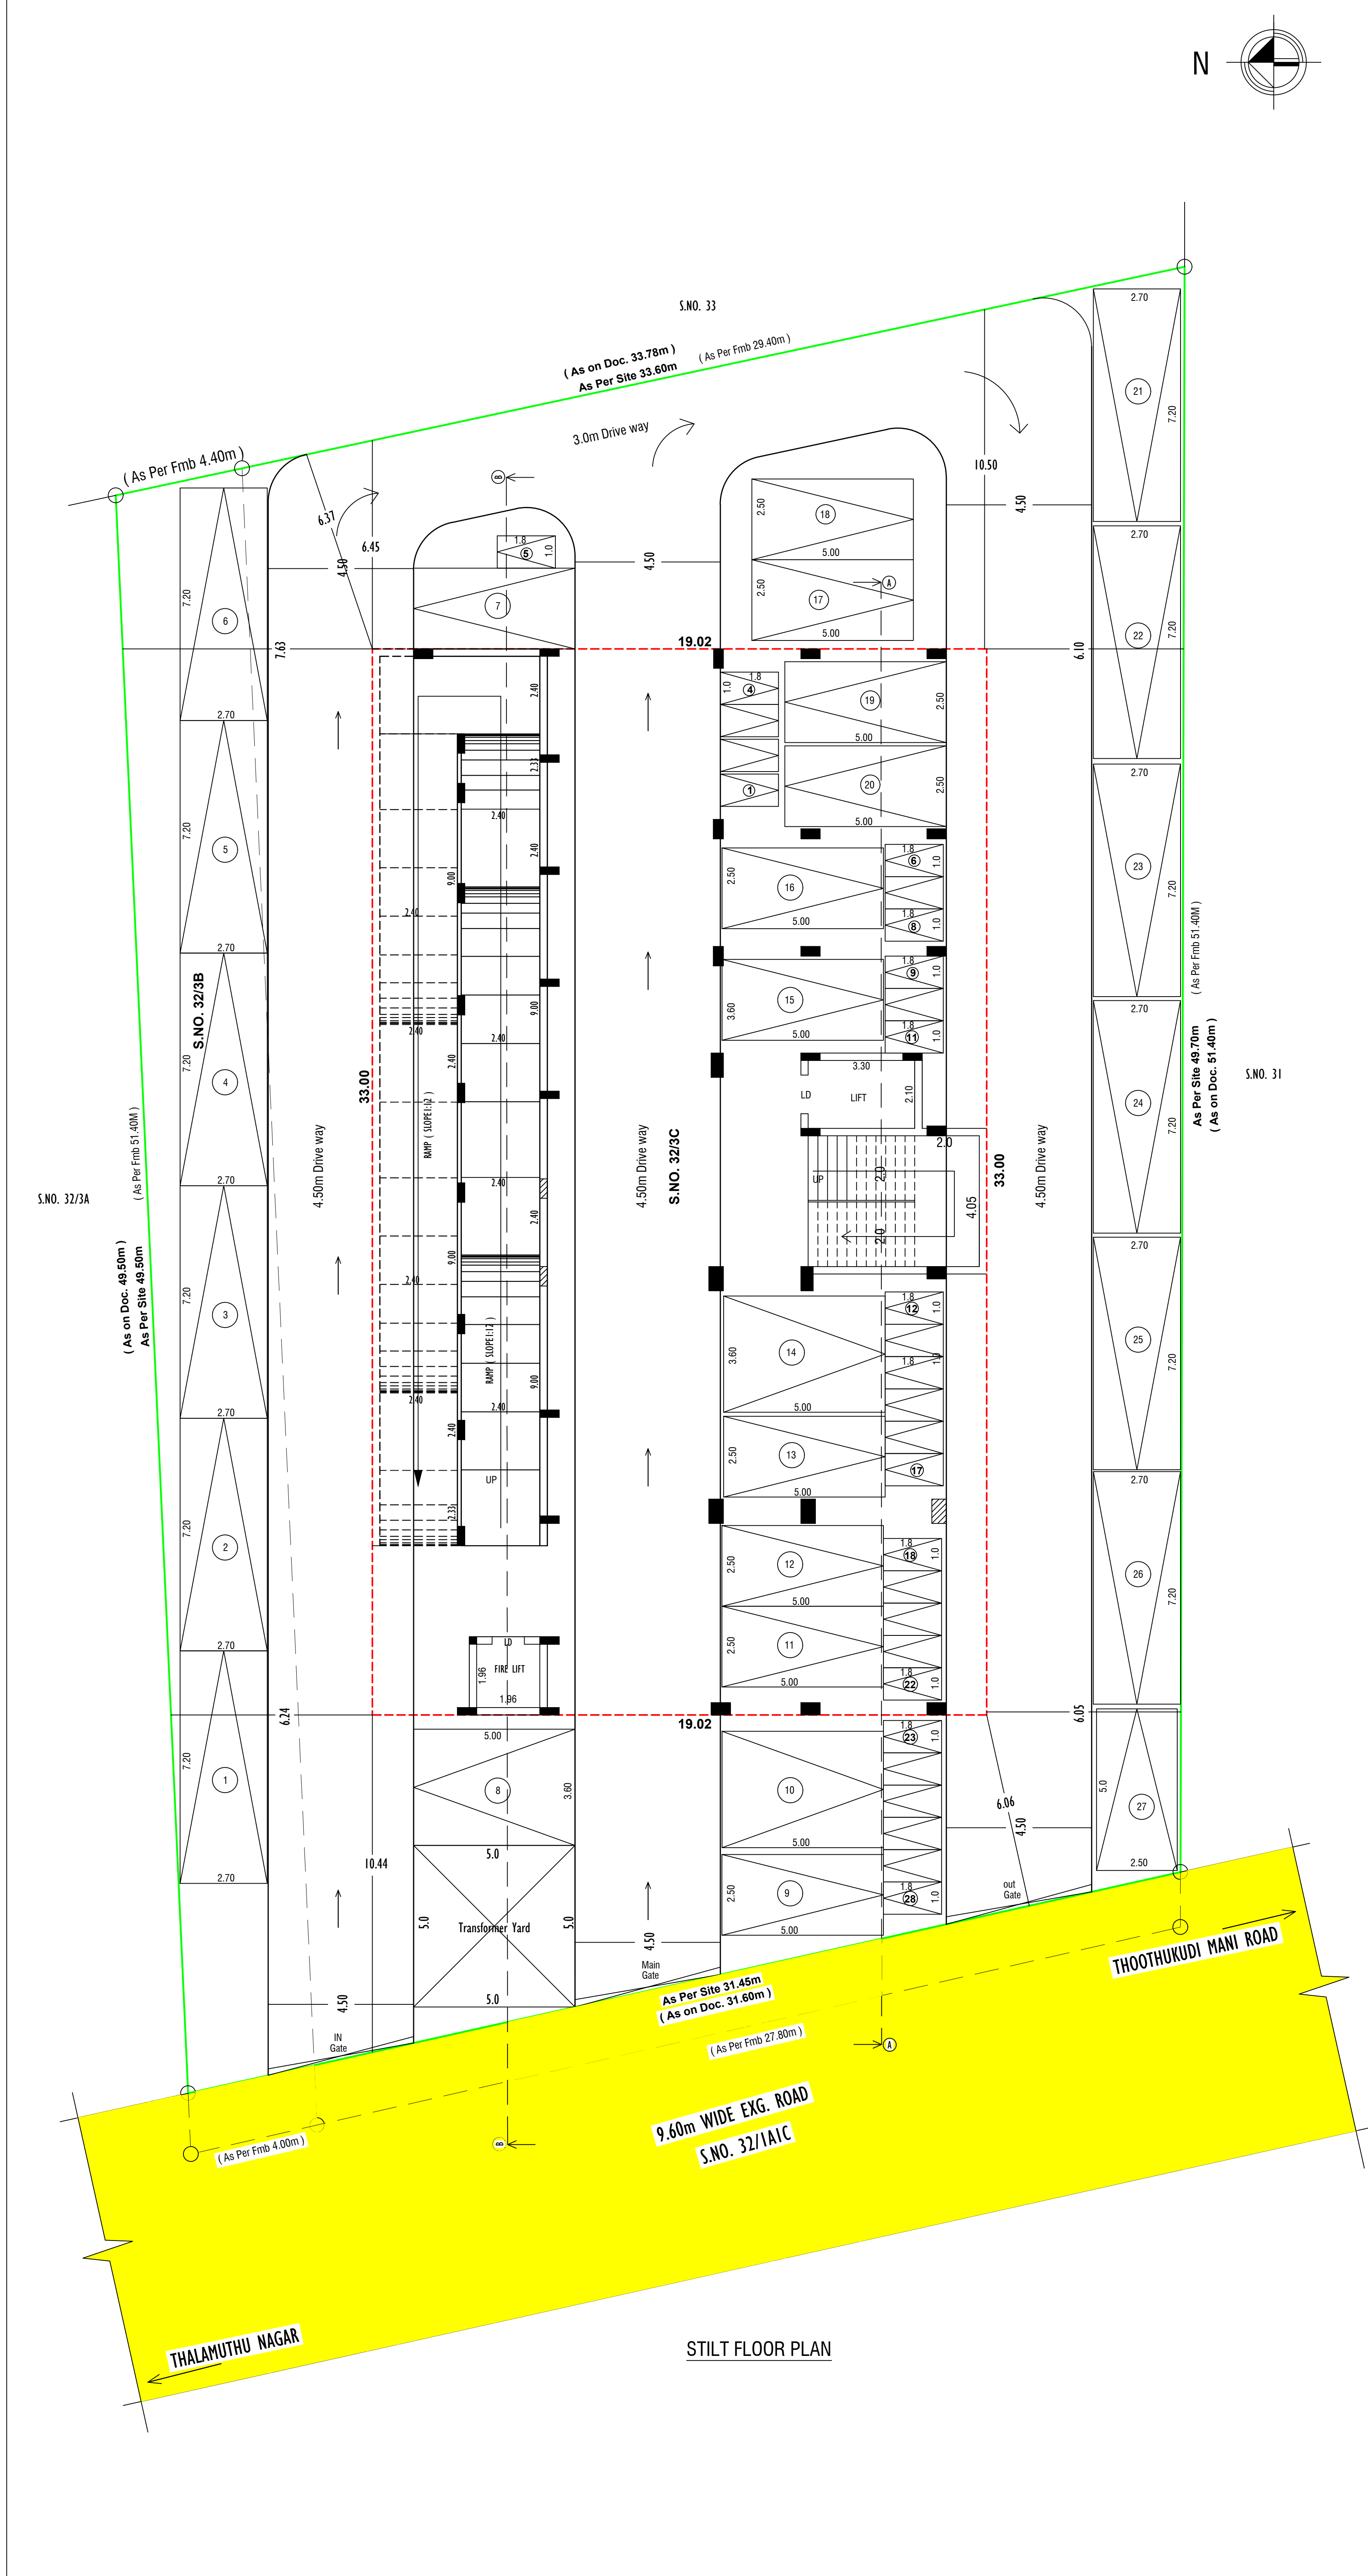

OFFICE USE

ROC. NO.SWP/BPA/412414/2024
SITE BOUNDARY SHOWN AS "A TO D"
PLANNING PERMISSION NO.05/2025(SWP/TUTY)

SITE PLAN SHOWING THE PROPOSED CONSTRUCTION OF HOSPITAL BUILDING (After Demolished in Exg. Building) IN DOOR NO. 2/1A, 2/1A/1, S.NO. 32/3B & 32/3C, KOIL PILLAI VILAI, (THALAMUTHU NAGAR ROAD) THOOTHUKUDI VILLAGE, THOOTHUKUDI CORPORATION, THOOTHUKUDI LOCAL PLANNING AUTHORITY, THOOTHUKUDI TALUK, THOOTHUKUDI DISTRICT.

OWNER NAME: Mr. V. MEENAKSHI SUNDARAM & Mrs. C. MEENARANJANI

ALL DIMENSIONS ARE IN METRE, SCALE 1:100

AREA DETAILS			OFFICE USE
REF.	DESCRIPTION	SQ.M	SQ.FT.
1	STILT FLOOR AREA	627.66	6756.13
2	FIRST FLOOR AREA	627.66	6756.13
3	SECOND FLOOR AREA	627.66	6756.13

JOINERY DETAILS		
D	Door	1.20 x 2.10
SD	Door	1.00 x 2.10
D2	Door	0.76 x 2.10
LW	Louwer Window	0.60 x 1.37
LW4	Louwer Window	1.22 x 1.37
W4	Window	1.22 x 1.37
W3	Window	0.90 x 1.37
V	Ventilator	0.91 x 0.61
J	Jolly	1.83 x 1.83


Note:
Waste Water Used for Garden
Rain Water Harvesting Details Provided
Solar System Water tank provided
Fire Resistance to be provided
Emergency alarm to be provided
Drinking water to be provided as per corporation norms
Rain water harvesting tank to be provided
Waste water from recycled water tank & Trench connected to sewage disposal tank
Solid waste tank to be provided
1' traps provided in siphon tank to prevent catch breeding of mosquitoes
(As per G.O (M.S) No. 341 - dated 03.11.2004)

CONSTRUCTION ENGINEER


STRUCTURAL ENGINEER

APPLICANT

ENGINEER

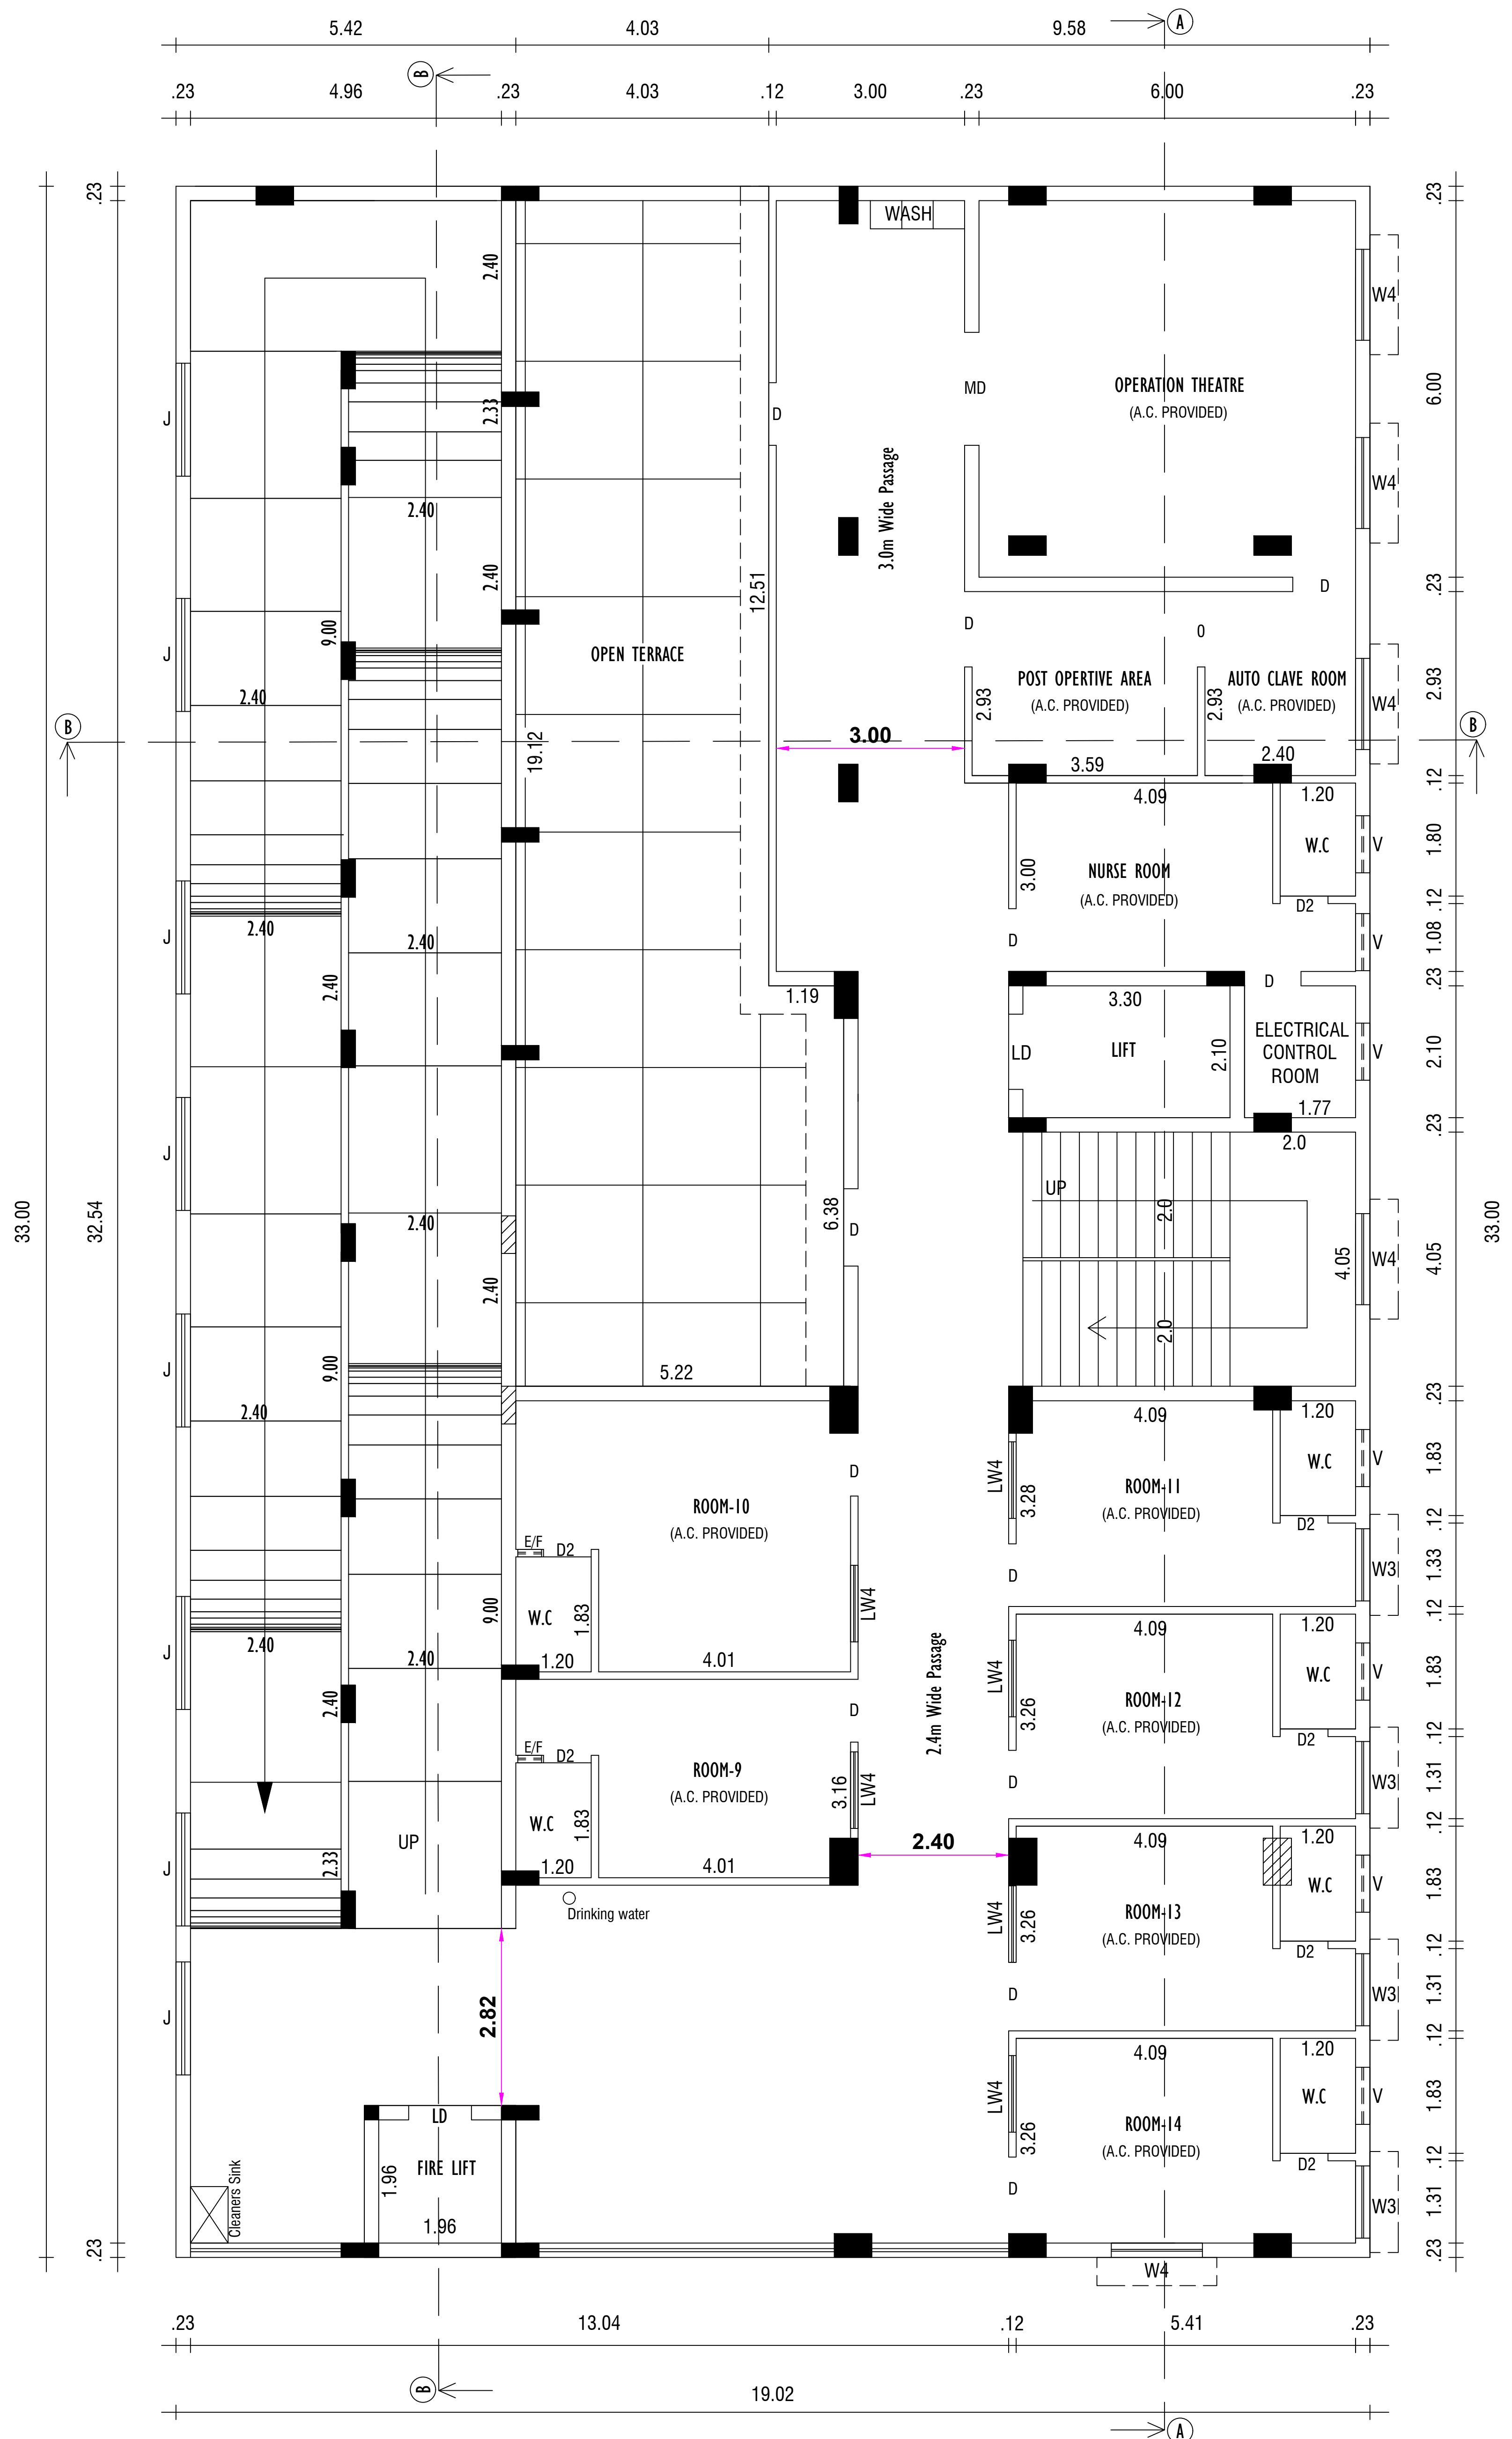

THIRD FLOOR PLAN

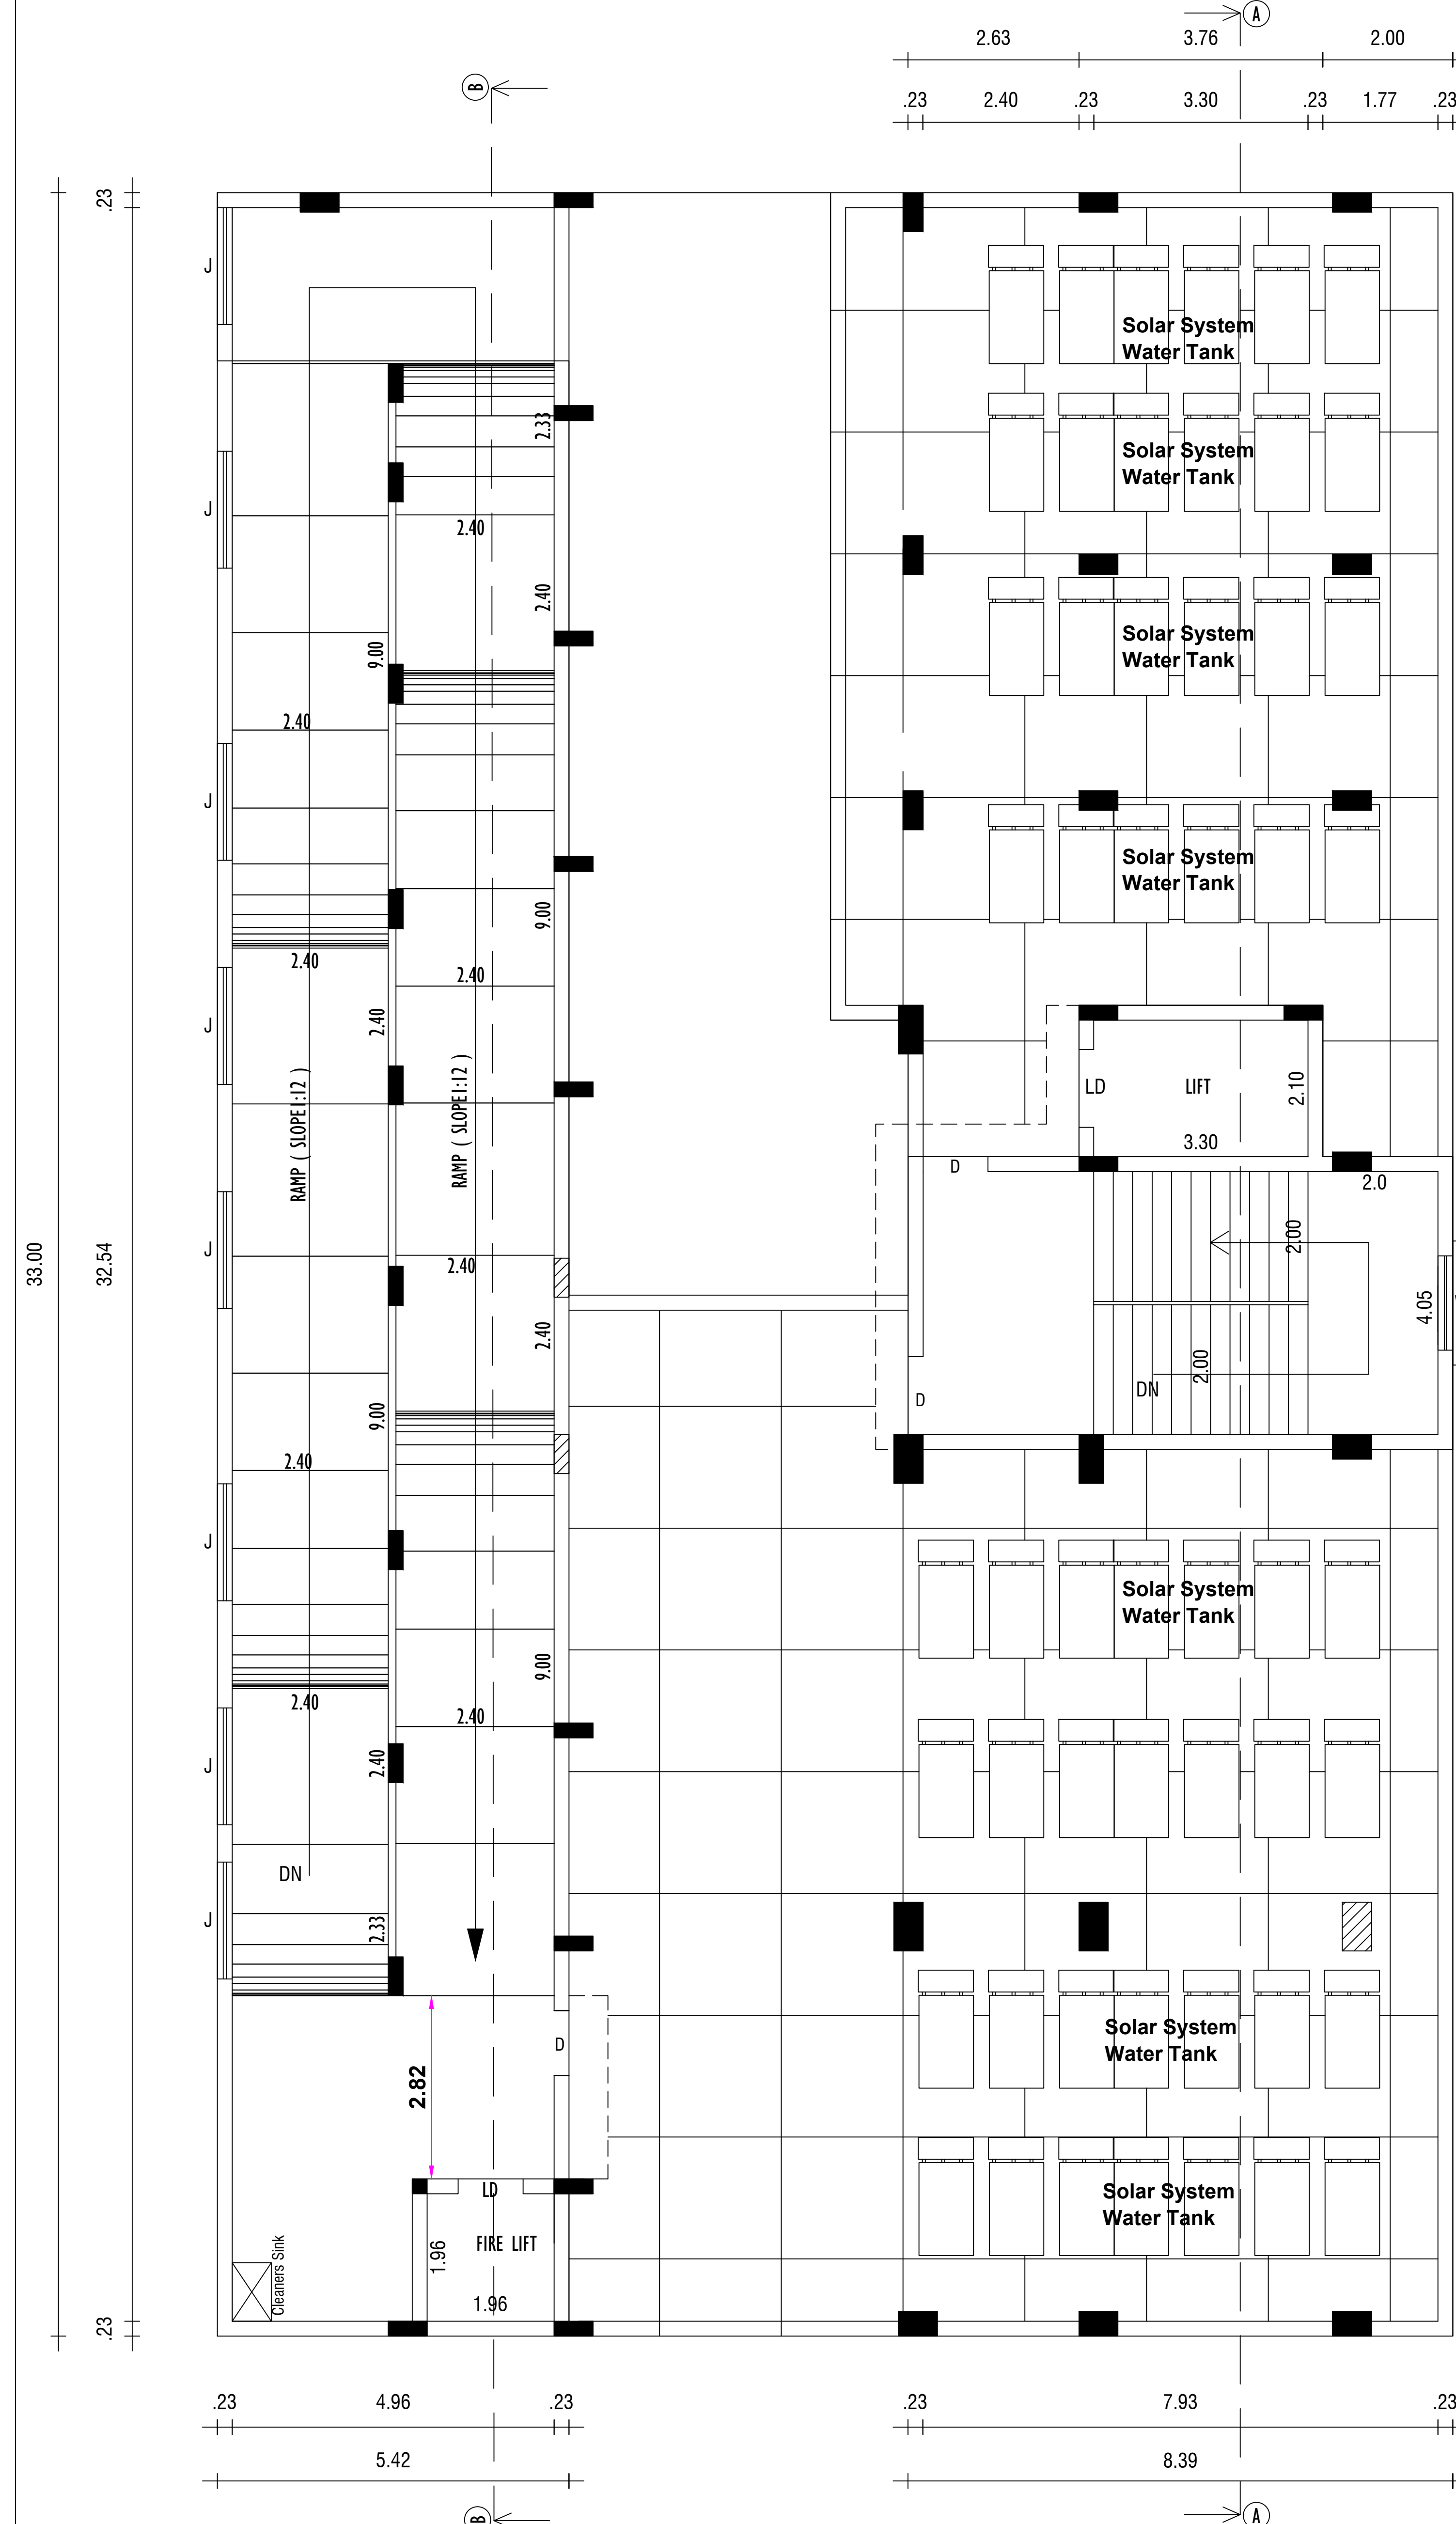

TERRACE FLOOR PLAN

OFFICE USE

ROC. NO.SWP/BPA/412414/2024
SITE BOUNDARY SHOWN AS "A TO D"
PLANNING PERMISSION NO.05/2025(SWP/TUTY)

SITE PLAN SHOWING THE PROPOSED CONSTRUCTION OF HOSPITAL BUILDING (After Demolished in Exg. Building) IN DOOR NO. 2/1A, 2/1A/1, S.NO. 32/3B & 32/3C, KOIL PILLAI VILAI, (THALAMUTHU NAGAR ROAD) THOOTHUKUDI VILLAGE, THOOTHUKUDI CORPORATION, THOOTHUKUDI LOCAL PLANNING AUTHORITY, THOOTHUKUDI DISTRICT.

OWNER NAME: Mr. V. MEENAKSHI SUNDARAM & Mrs. C. MEENARAJANI

ALL DIMENSIONS ARE IN METRE, SCALE 1:100

AREA DETAILS

REF.	DESCRIPTION	SQ.M	SQ.FT.
	THIRD FLOOR AREA	541.00	5823.32
	HEAD ROOM	225.44	2426.64

APPLICANT

JOINERY DETAILS

D	Door	1.20 x 2.10
SD	Door	1.00 x 2.10
D2	Door	0.76 x 2.10
LW	Louver Window	0.60 x 1.37
LW4	Louver Window	1.22 x 1.37
W4	Window	1.22 x 1.37
W3	Window	0.90 x 1.37
V	Ventilator	0.91 x 0.61
J	Jolly	1.83 x 1.83

CONSTRUCTION ENGINEER

Er. P. SIVAKUMAR DCE, B.E.,
Reg. Construction Engineer
RCE/TVL/December/2019/014
S.S. CONSTRUCTIONS
154/3, Upstairs, Madurai Road,
THACHANALLUR - 627 365.

STRUCTURAL ENGINEER

Er. M. MATHAKUMAR,
B.E.(CIVIL), REG. CONSTRUCTION ENGINEER
MUTHU CONSTRUCTION
RSE/QR-11/TVL/March/2019/001
Institution of Engineers (India) ABE-1491876
District Panel Engineer, Tirunelveli
R.O.C.No. E/2008/14
11/1A, Silver West Car Street,
Palayamkottai - 627 002.

ENGINEER

Note:

- Waste Water Used for Garden
- Rain Water harvesting Details Provided
- Solar System Water tank provided
- Fire Resistance to be provided
- Emergency alarm to be provided
- Drinking water to be provided as per corporation norms
- Rain water harvesting tank to be provided
- Waste water from recycled water tank & Trench connected to sullage disposal tank
- Solid waste tub to be Provided
- 'U' traps provided in septic tank to prevent curb breeding of mosquitoes
(As per G.O (M.S) No : 341 - dated 03.11.2004)

