




PLAN SHOWING THE PROPOSED CONSTRUCTION OF R.C.C. ROOF COMMERICAL GROUND FLOOR AND RESIDENTIAL FIRST FLOOR BUILDING AT OLD G.R. SY.NO.105/11D, NEW G.R.SY.NO. 105/30, G.R.PATTA NO.1501, OLD WARD.NO.7, NEW WARD.NO.2, "MIDDLE STREET", IN PUDUVAYAL VILLAGE, PUDUVAYAL TOWN PANCHAYAT, SAKKOTTAI UNION, KARAIKUDI TALUK, SIVAGANGAI DISTRICT.

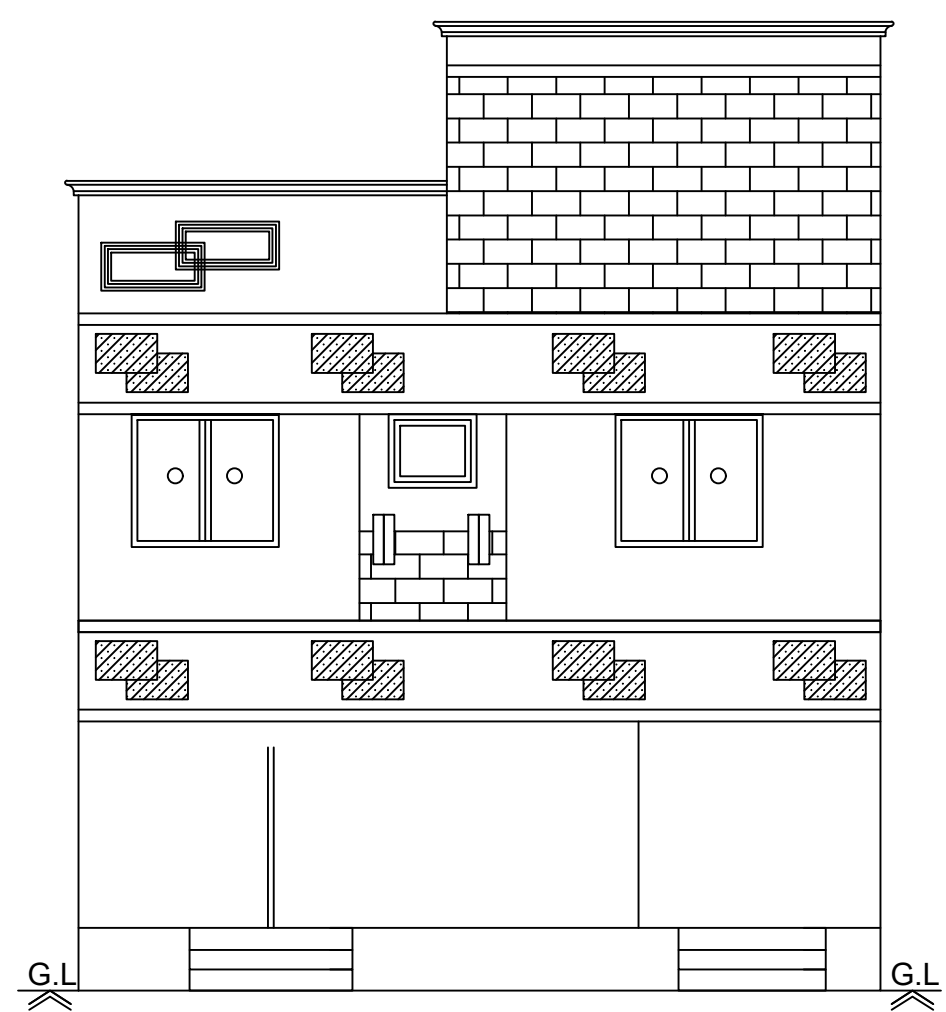


Front Elevation

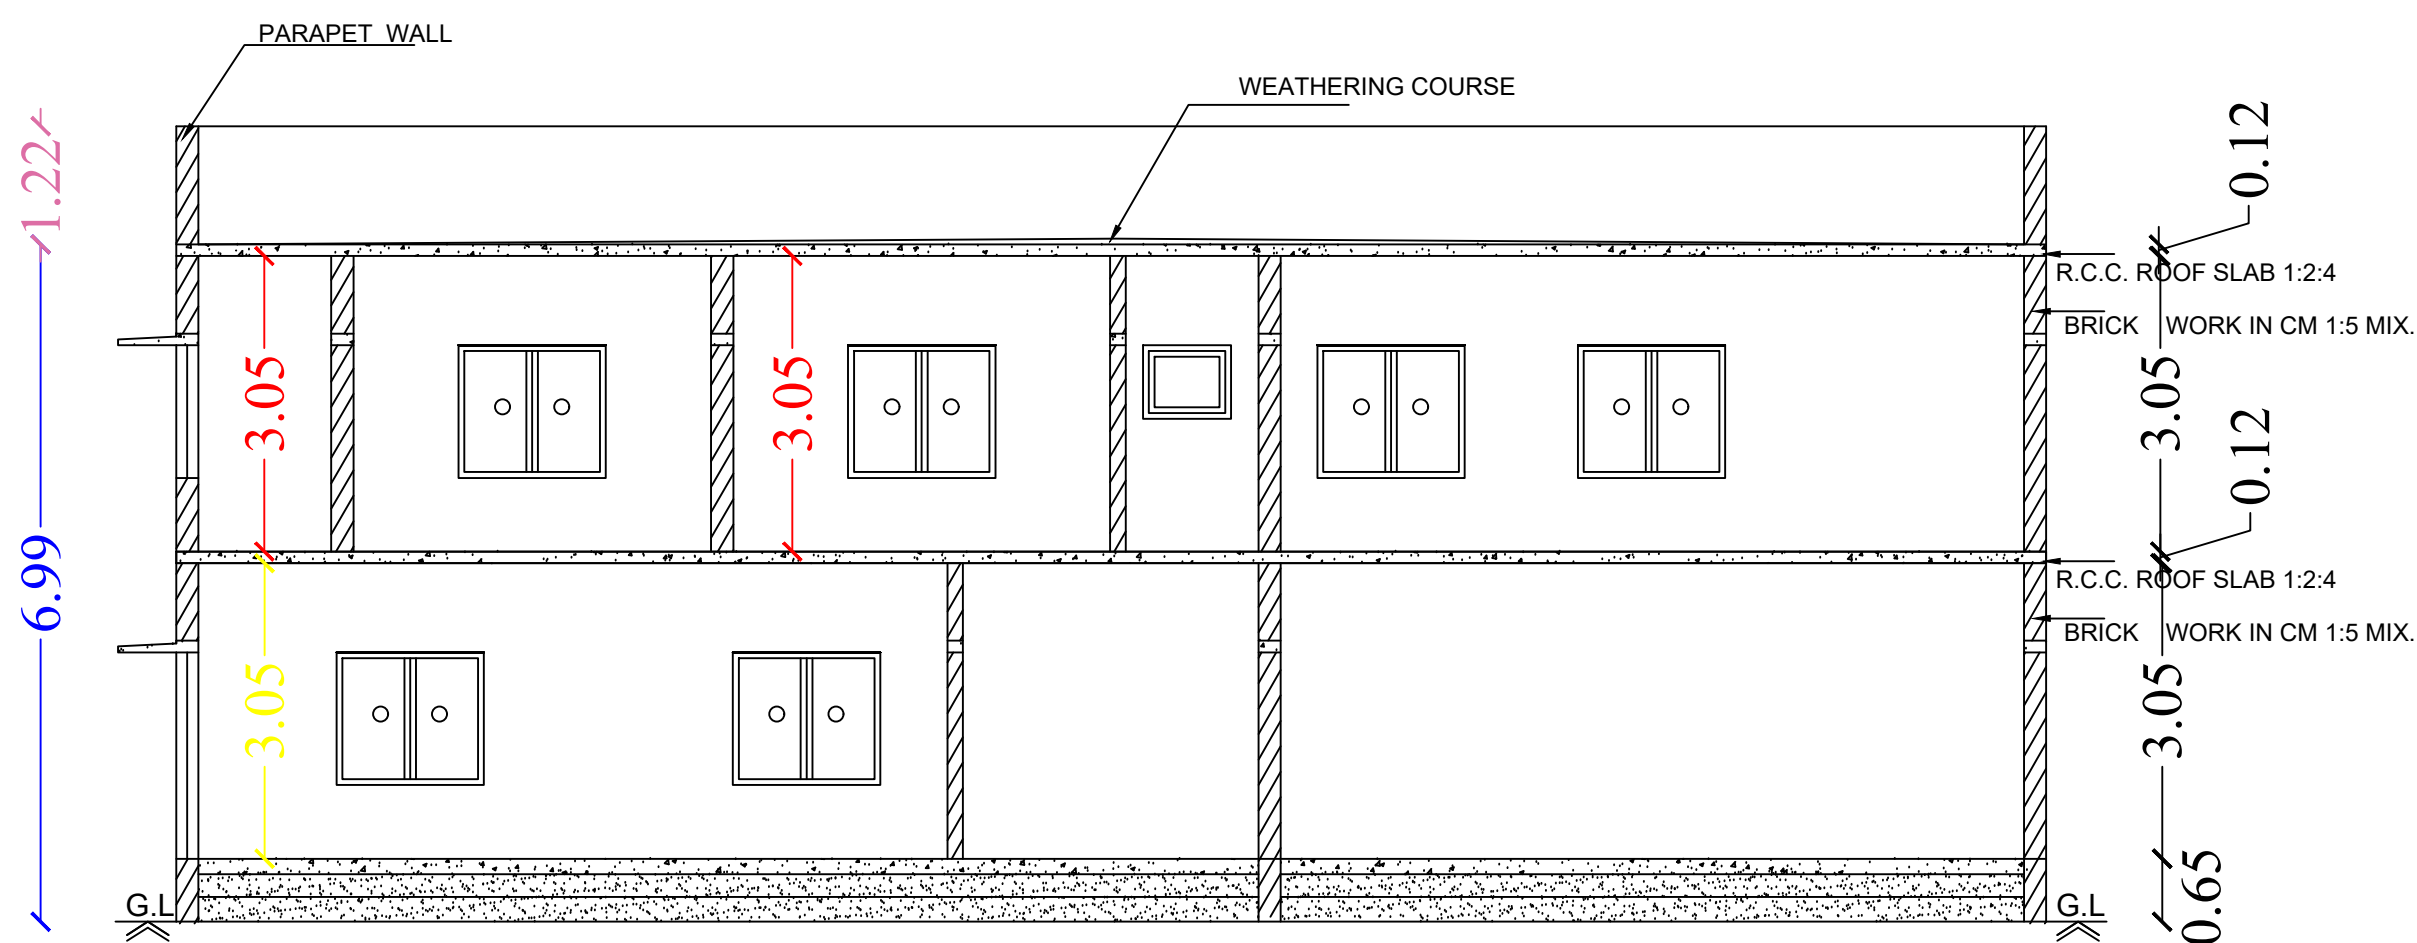


Section on-AA'

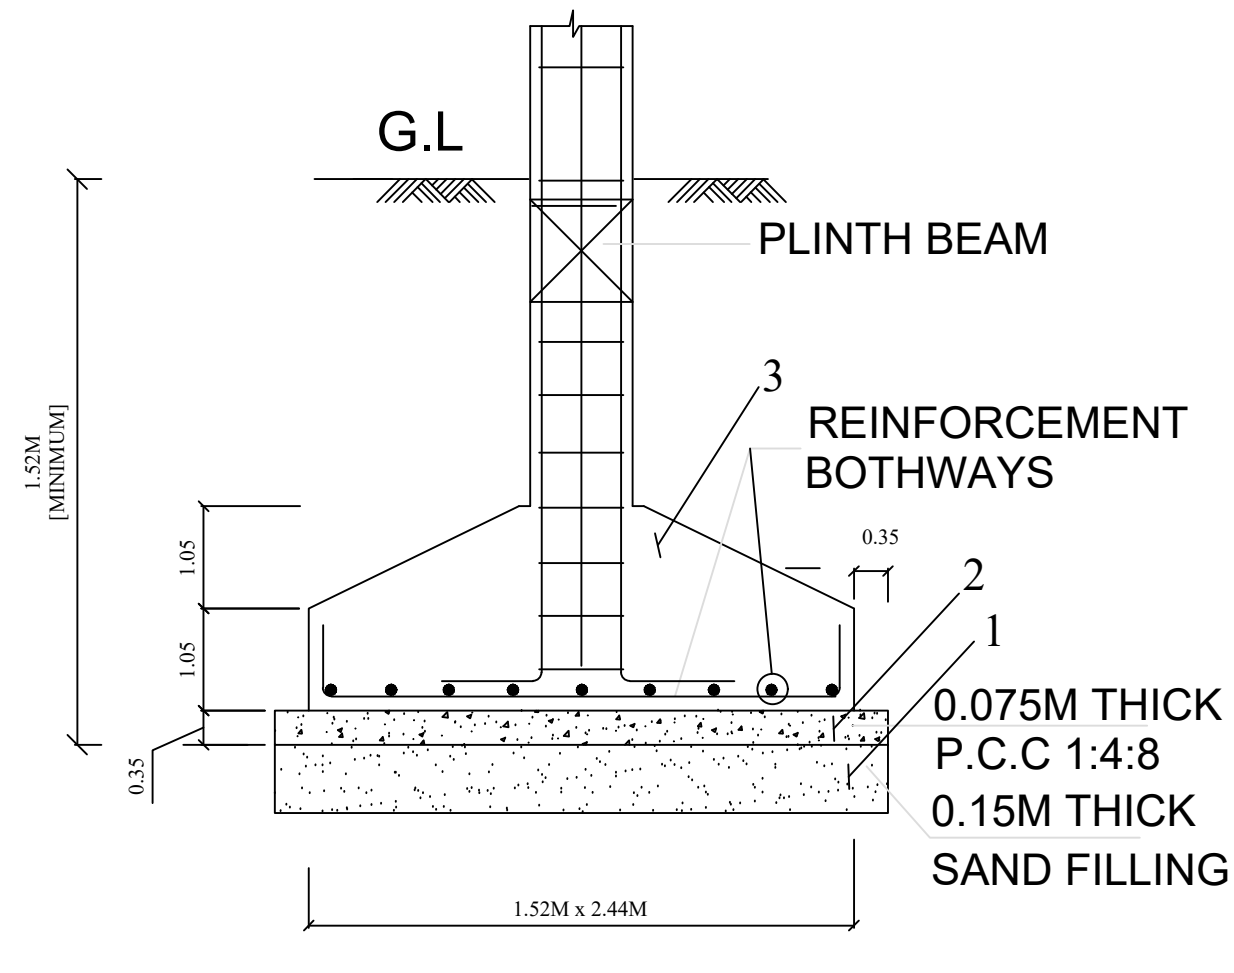


TYP. DET. COLUMN FOOTING

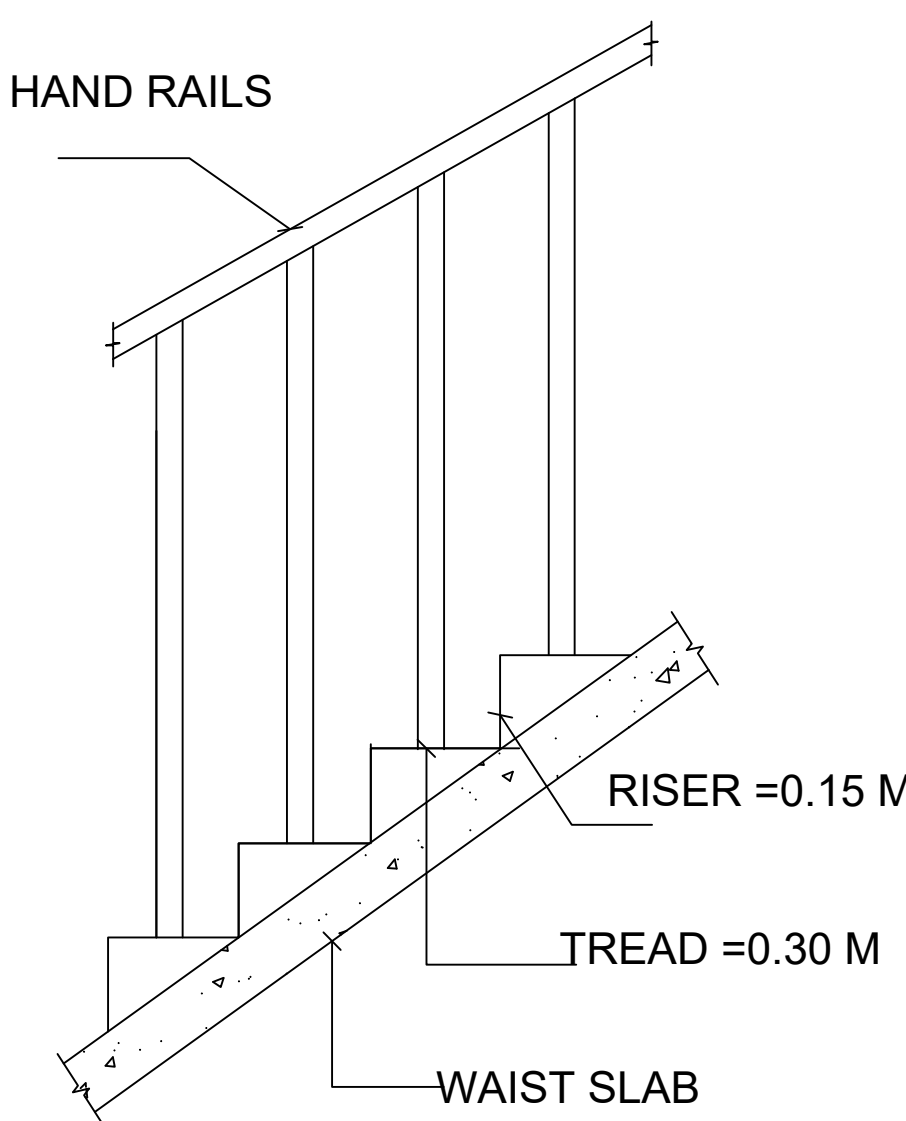


STAIR CASE DETAILS

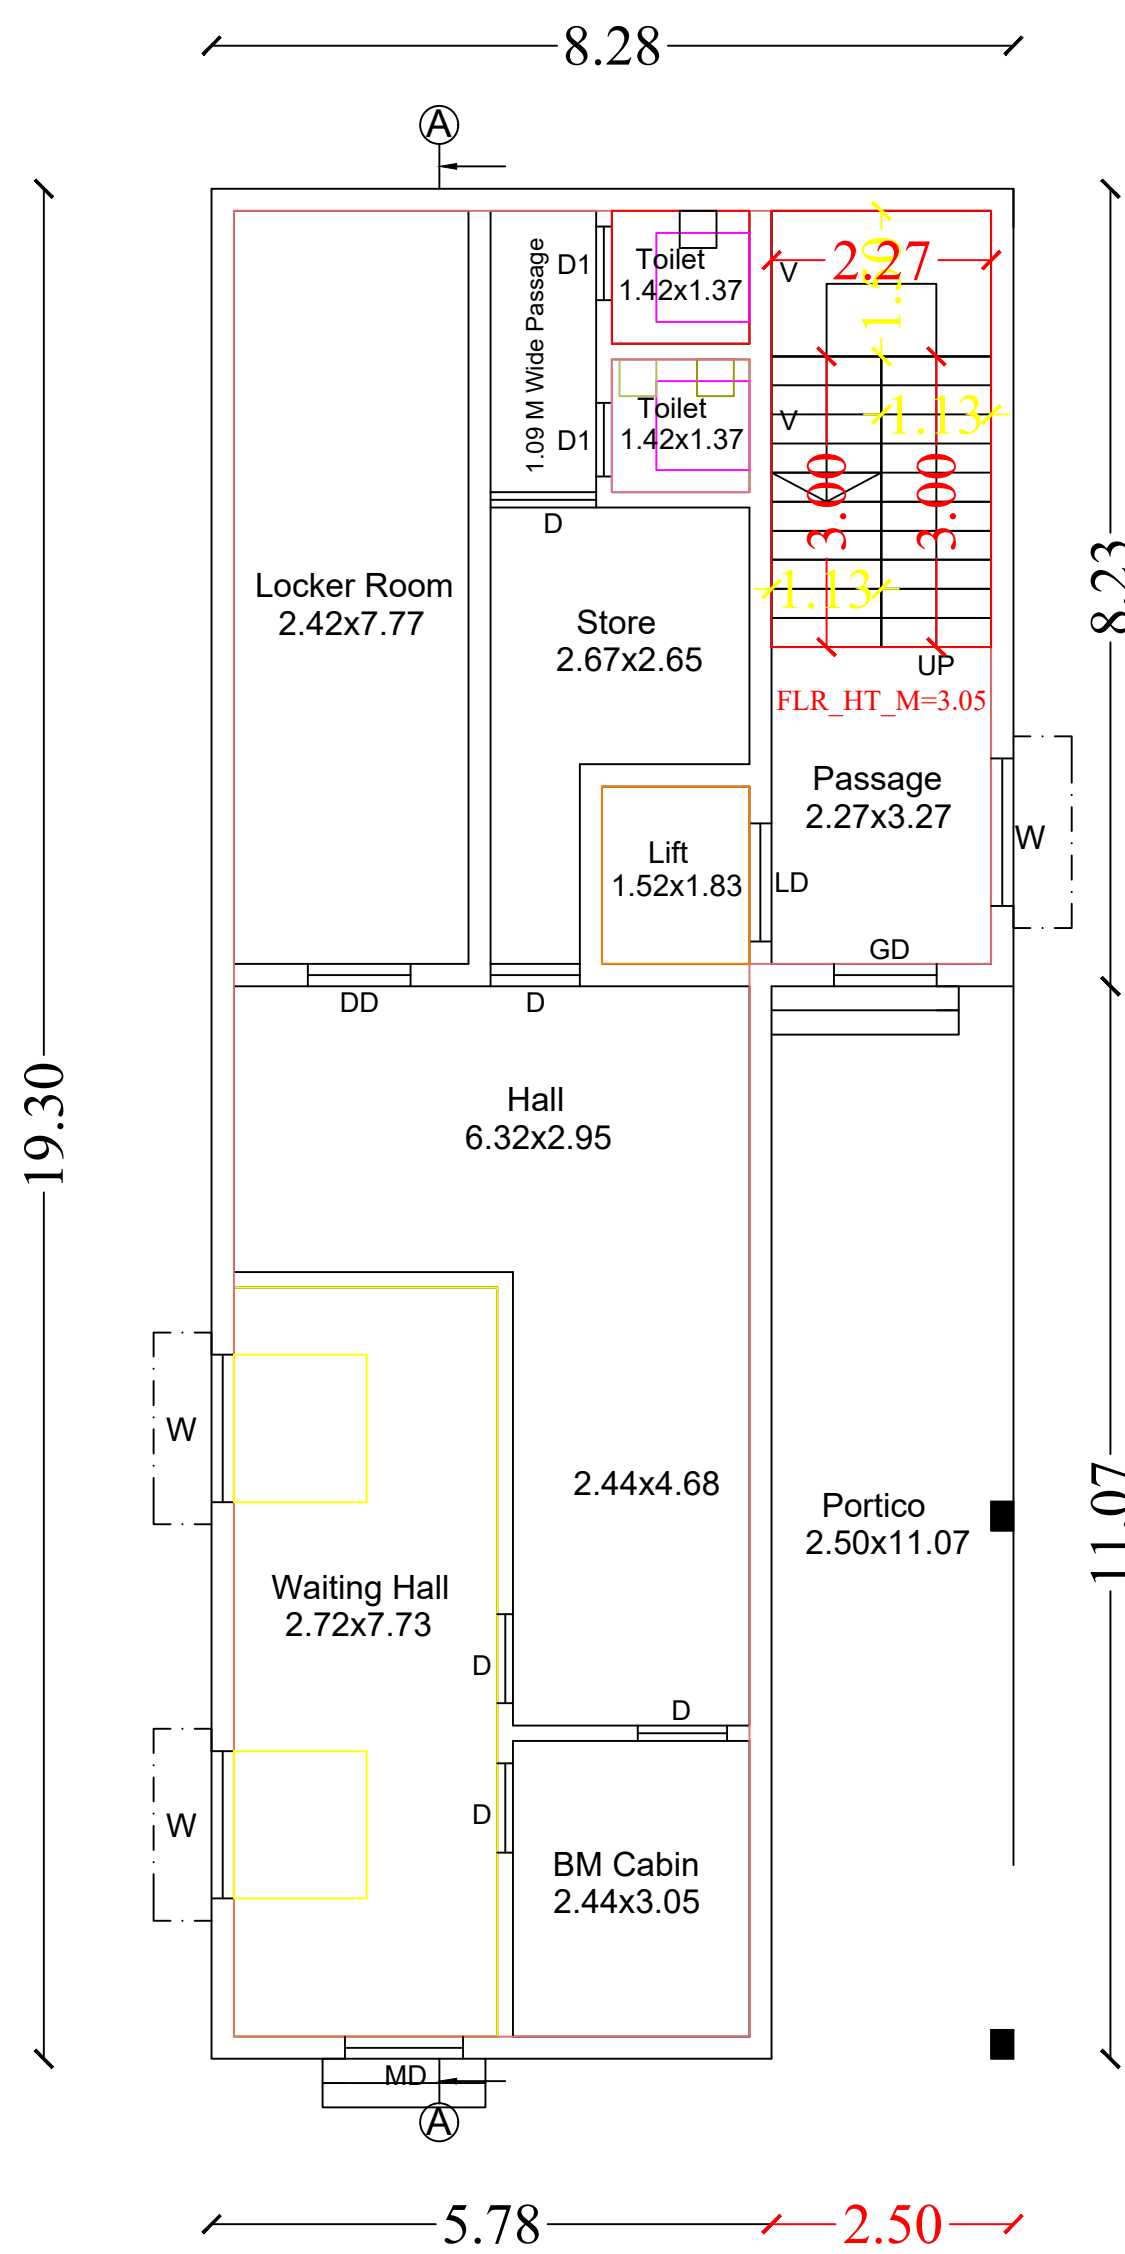


Ground Floor Plan

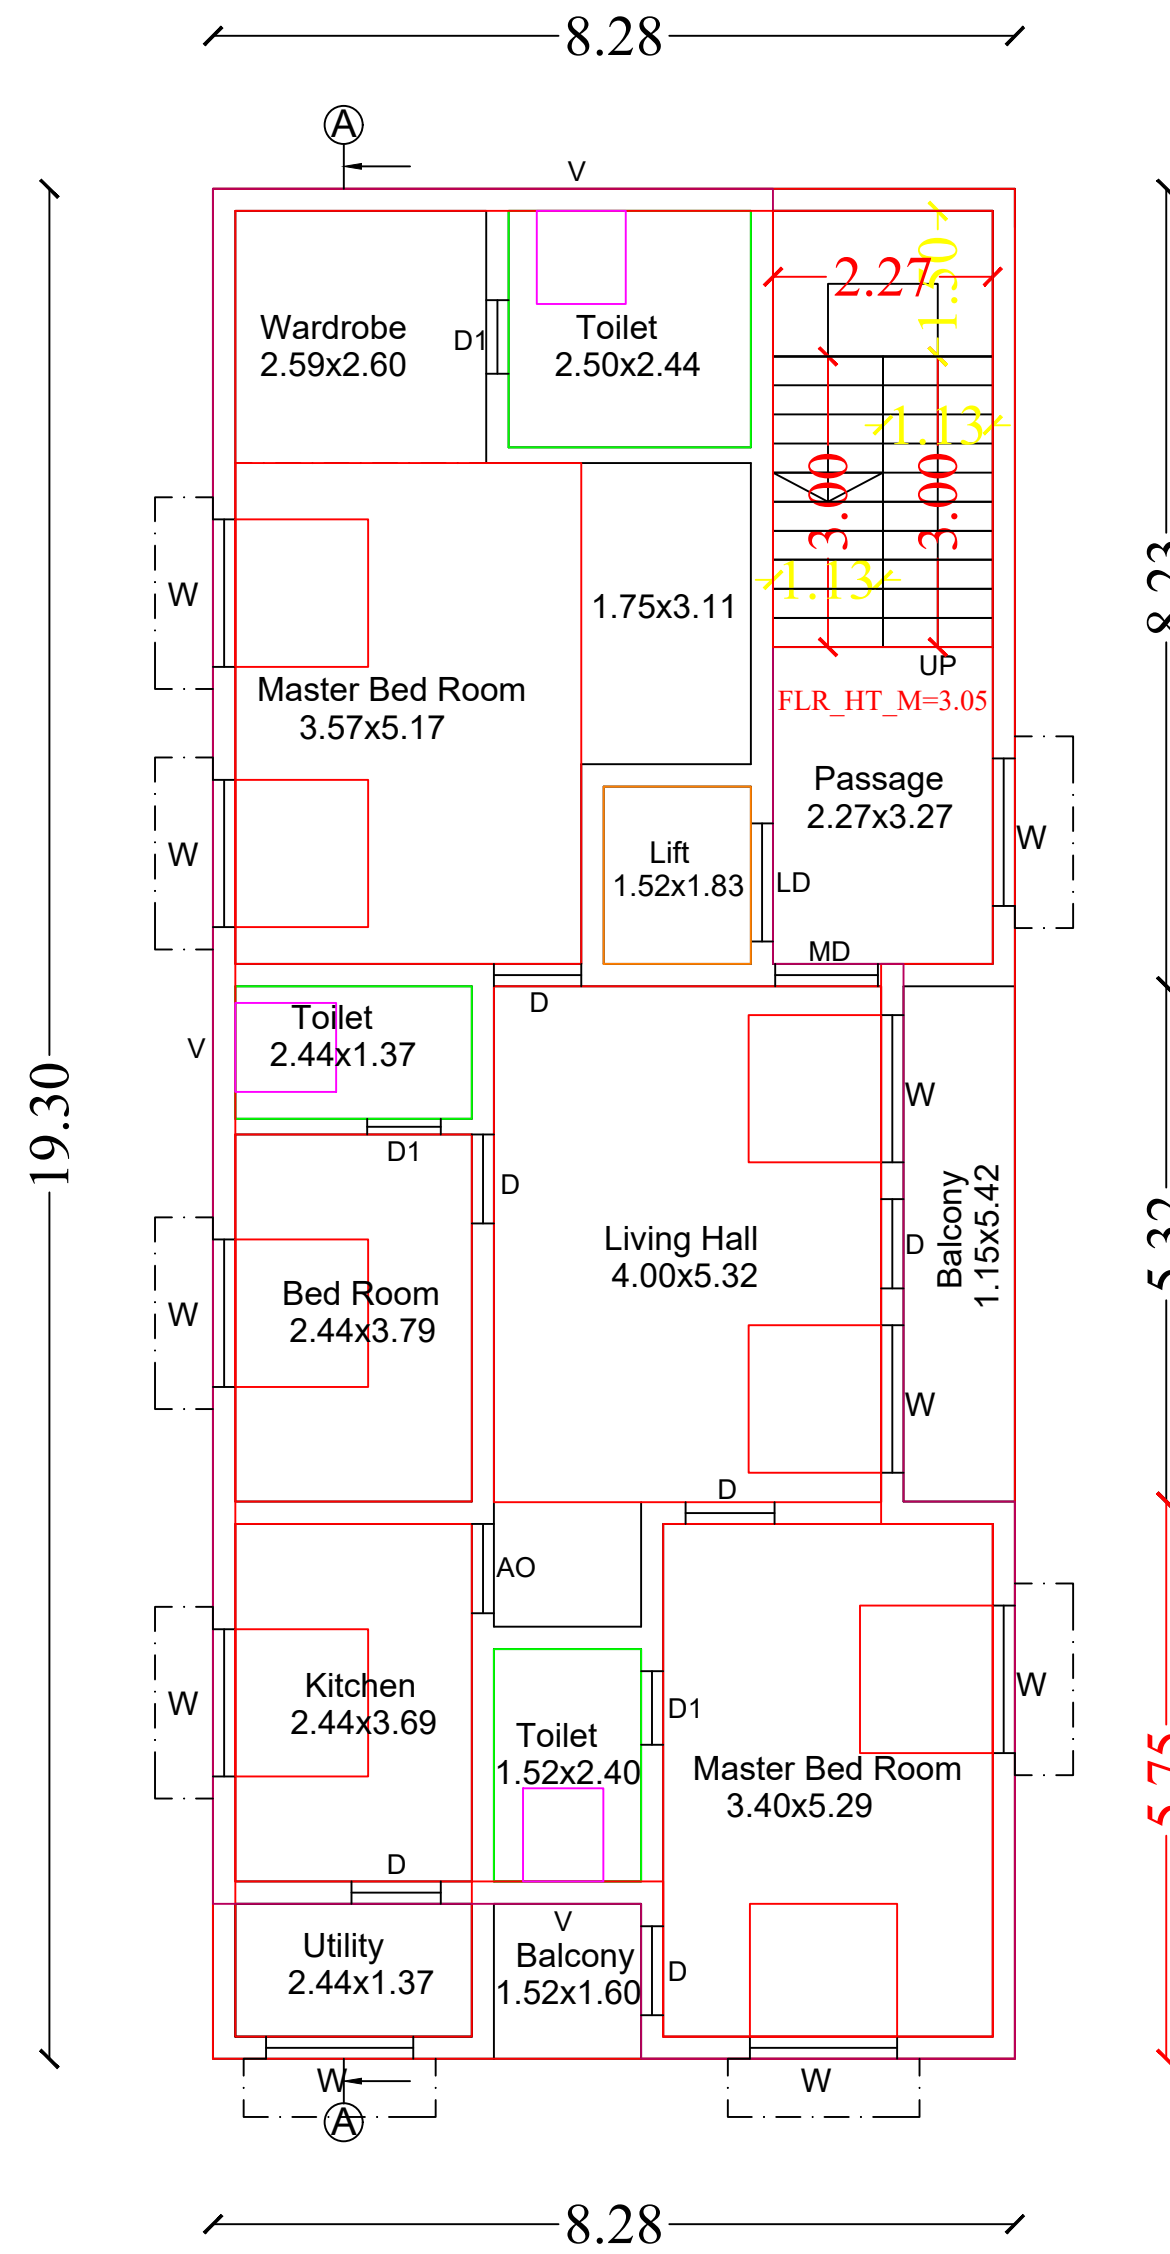


First Floor Plan

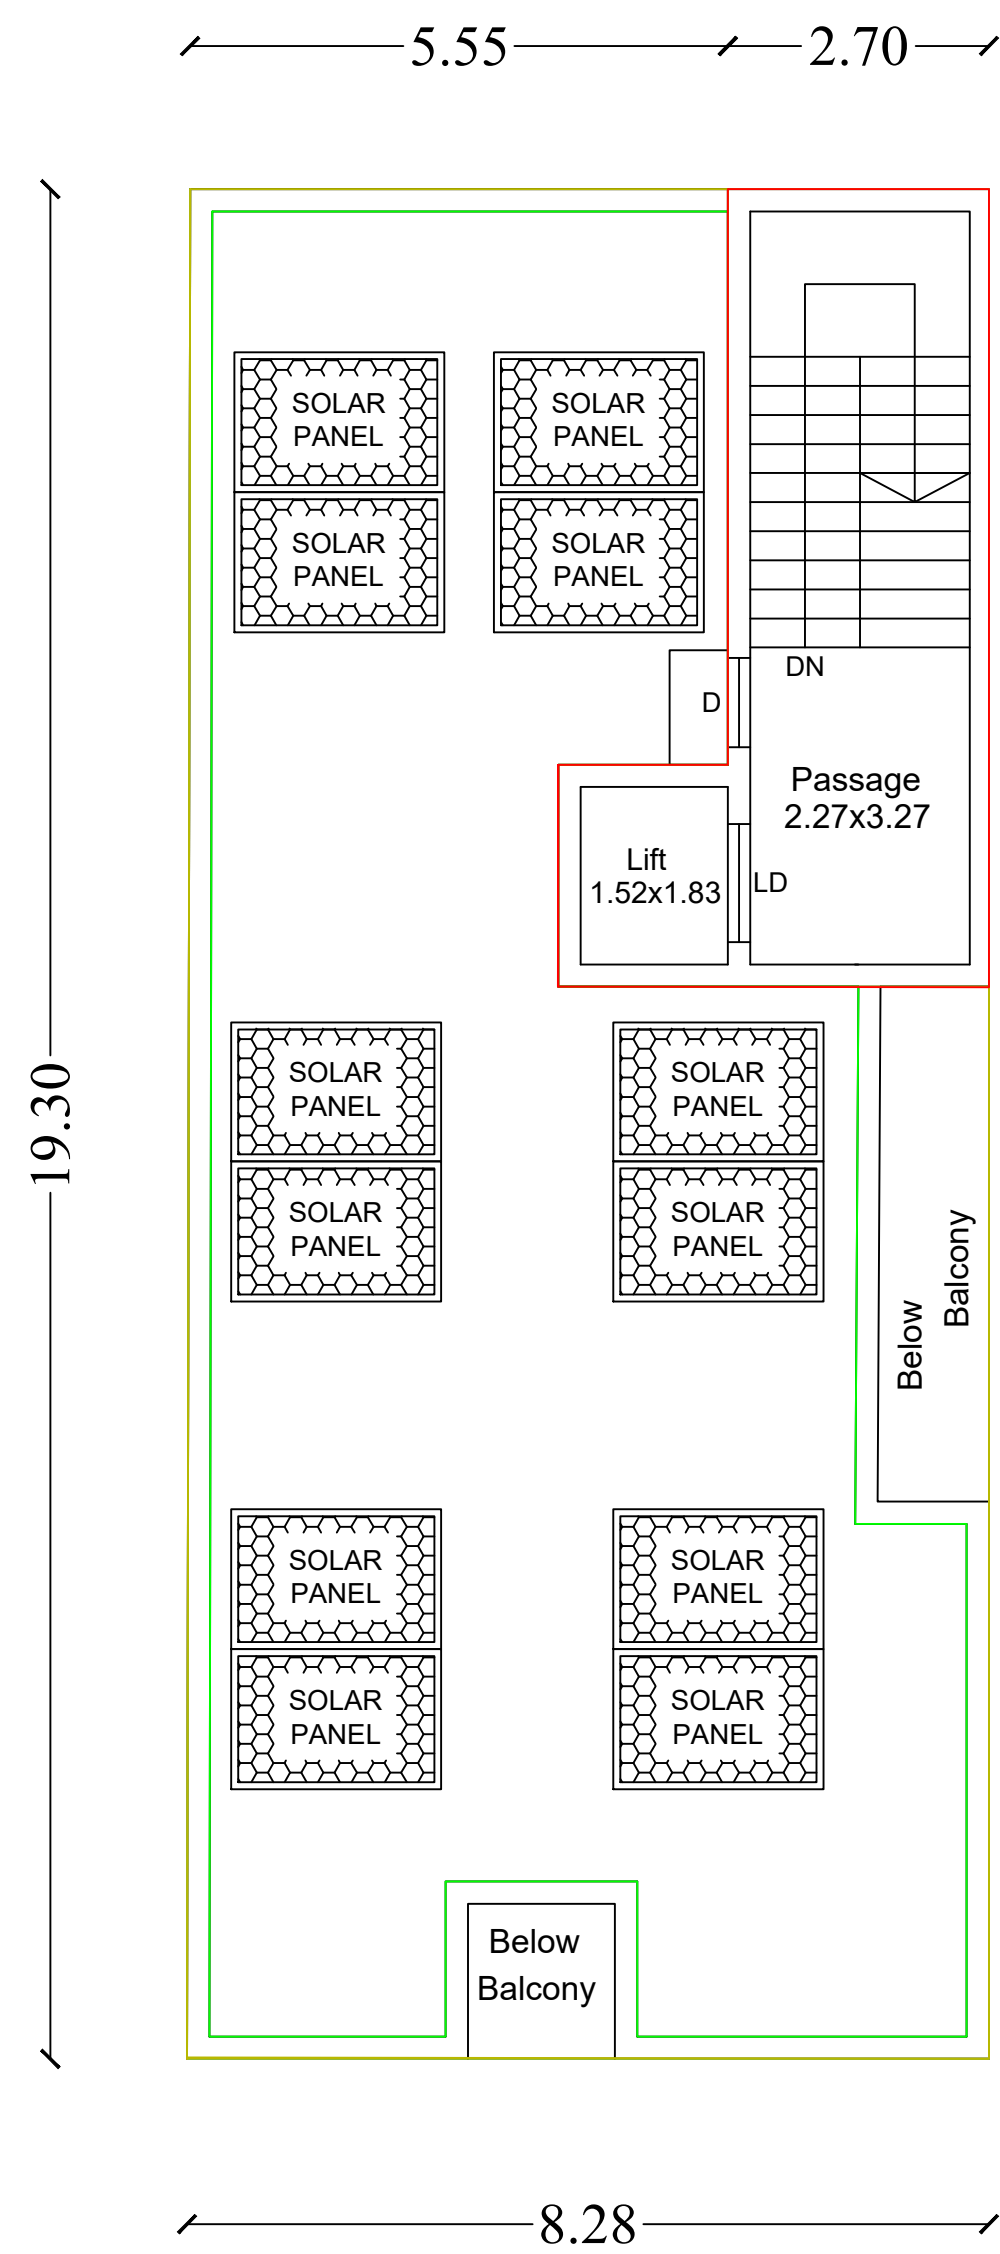


Terrace Floor Plan

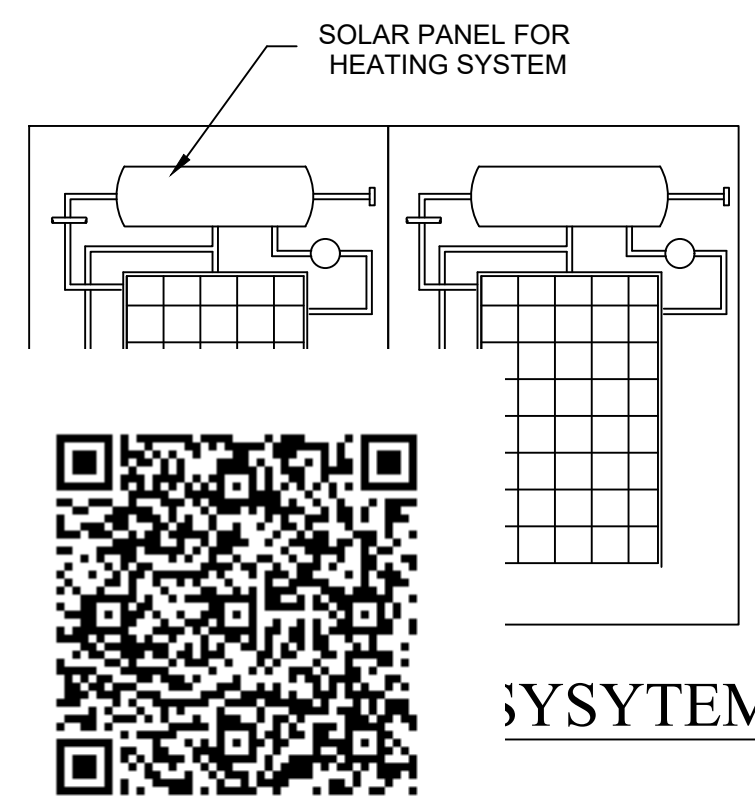


SYSTEM

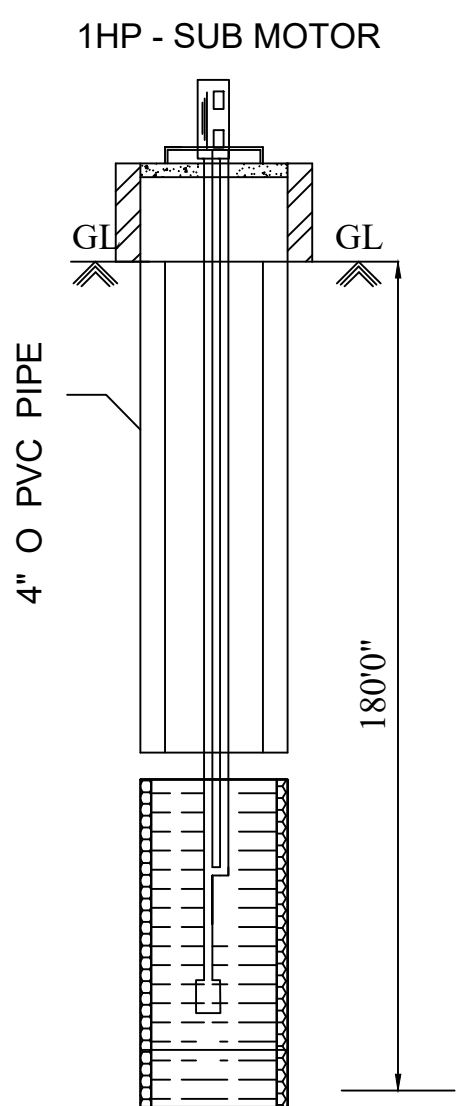


Bore Well Details

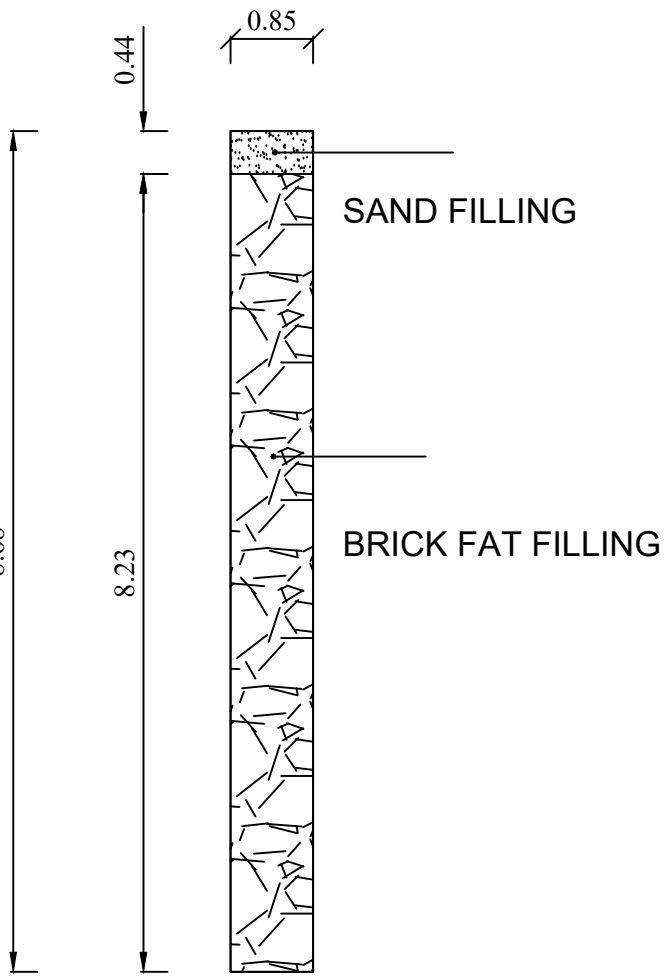


DETAILS OF
PERCUSSION PIT

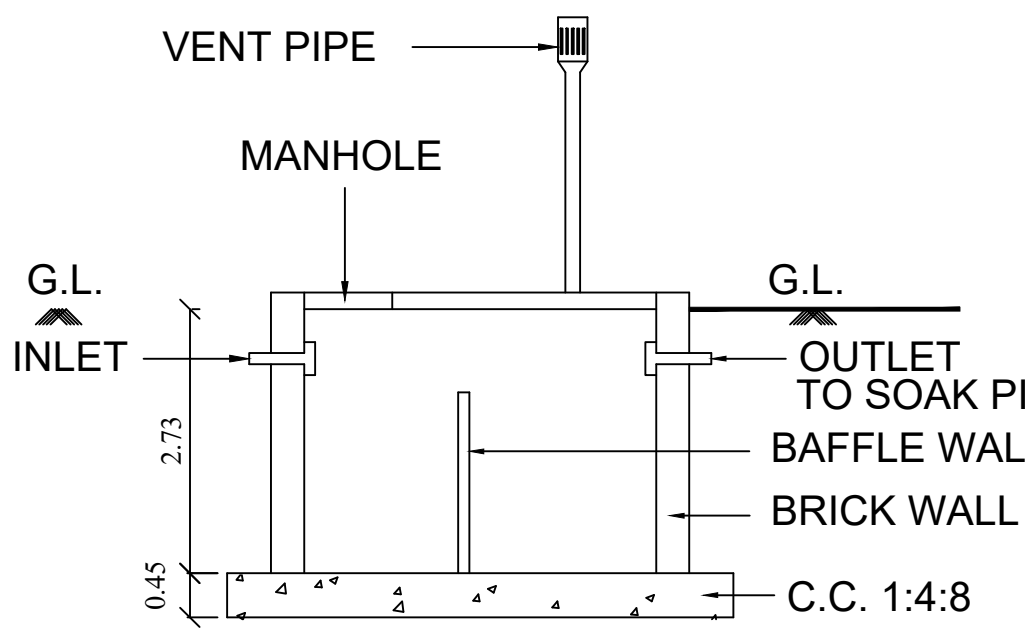


SECTION OF SEP. TANK

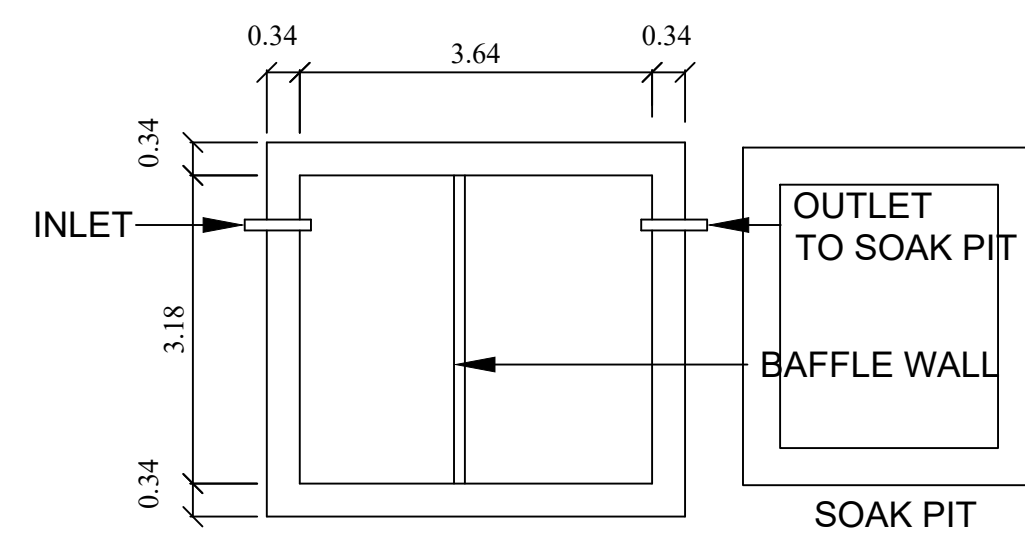

PLAN
SEPTIC. TANK

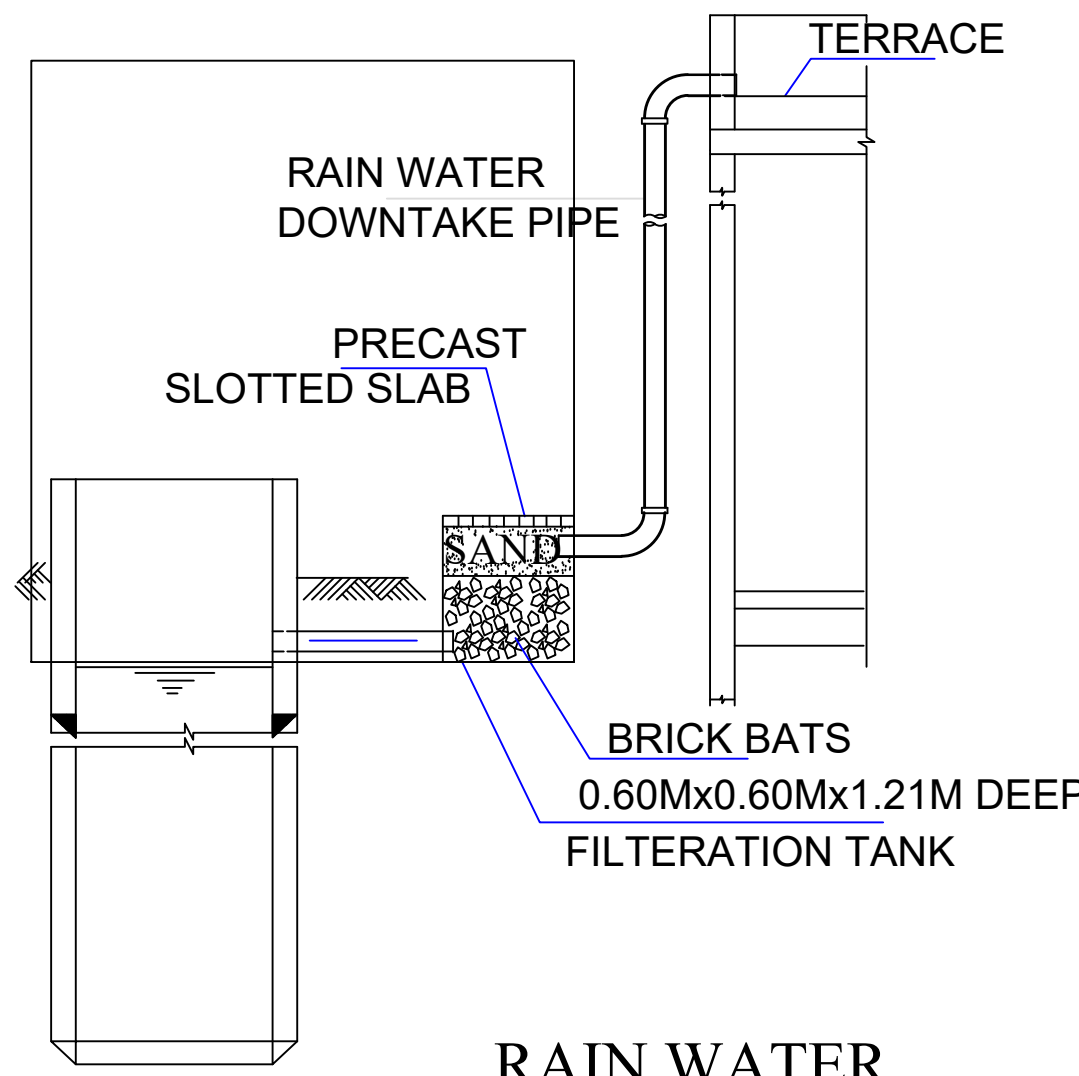

RAIN WATER
HARVESTING SYSTEM

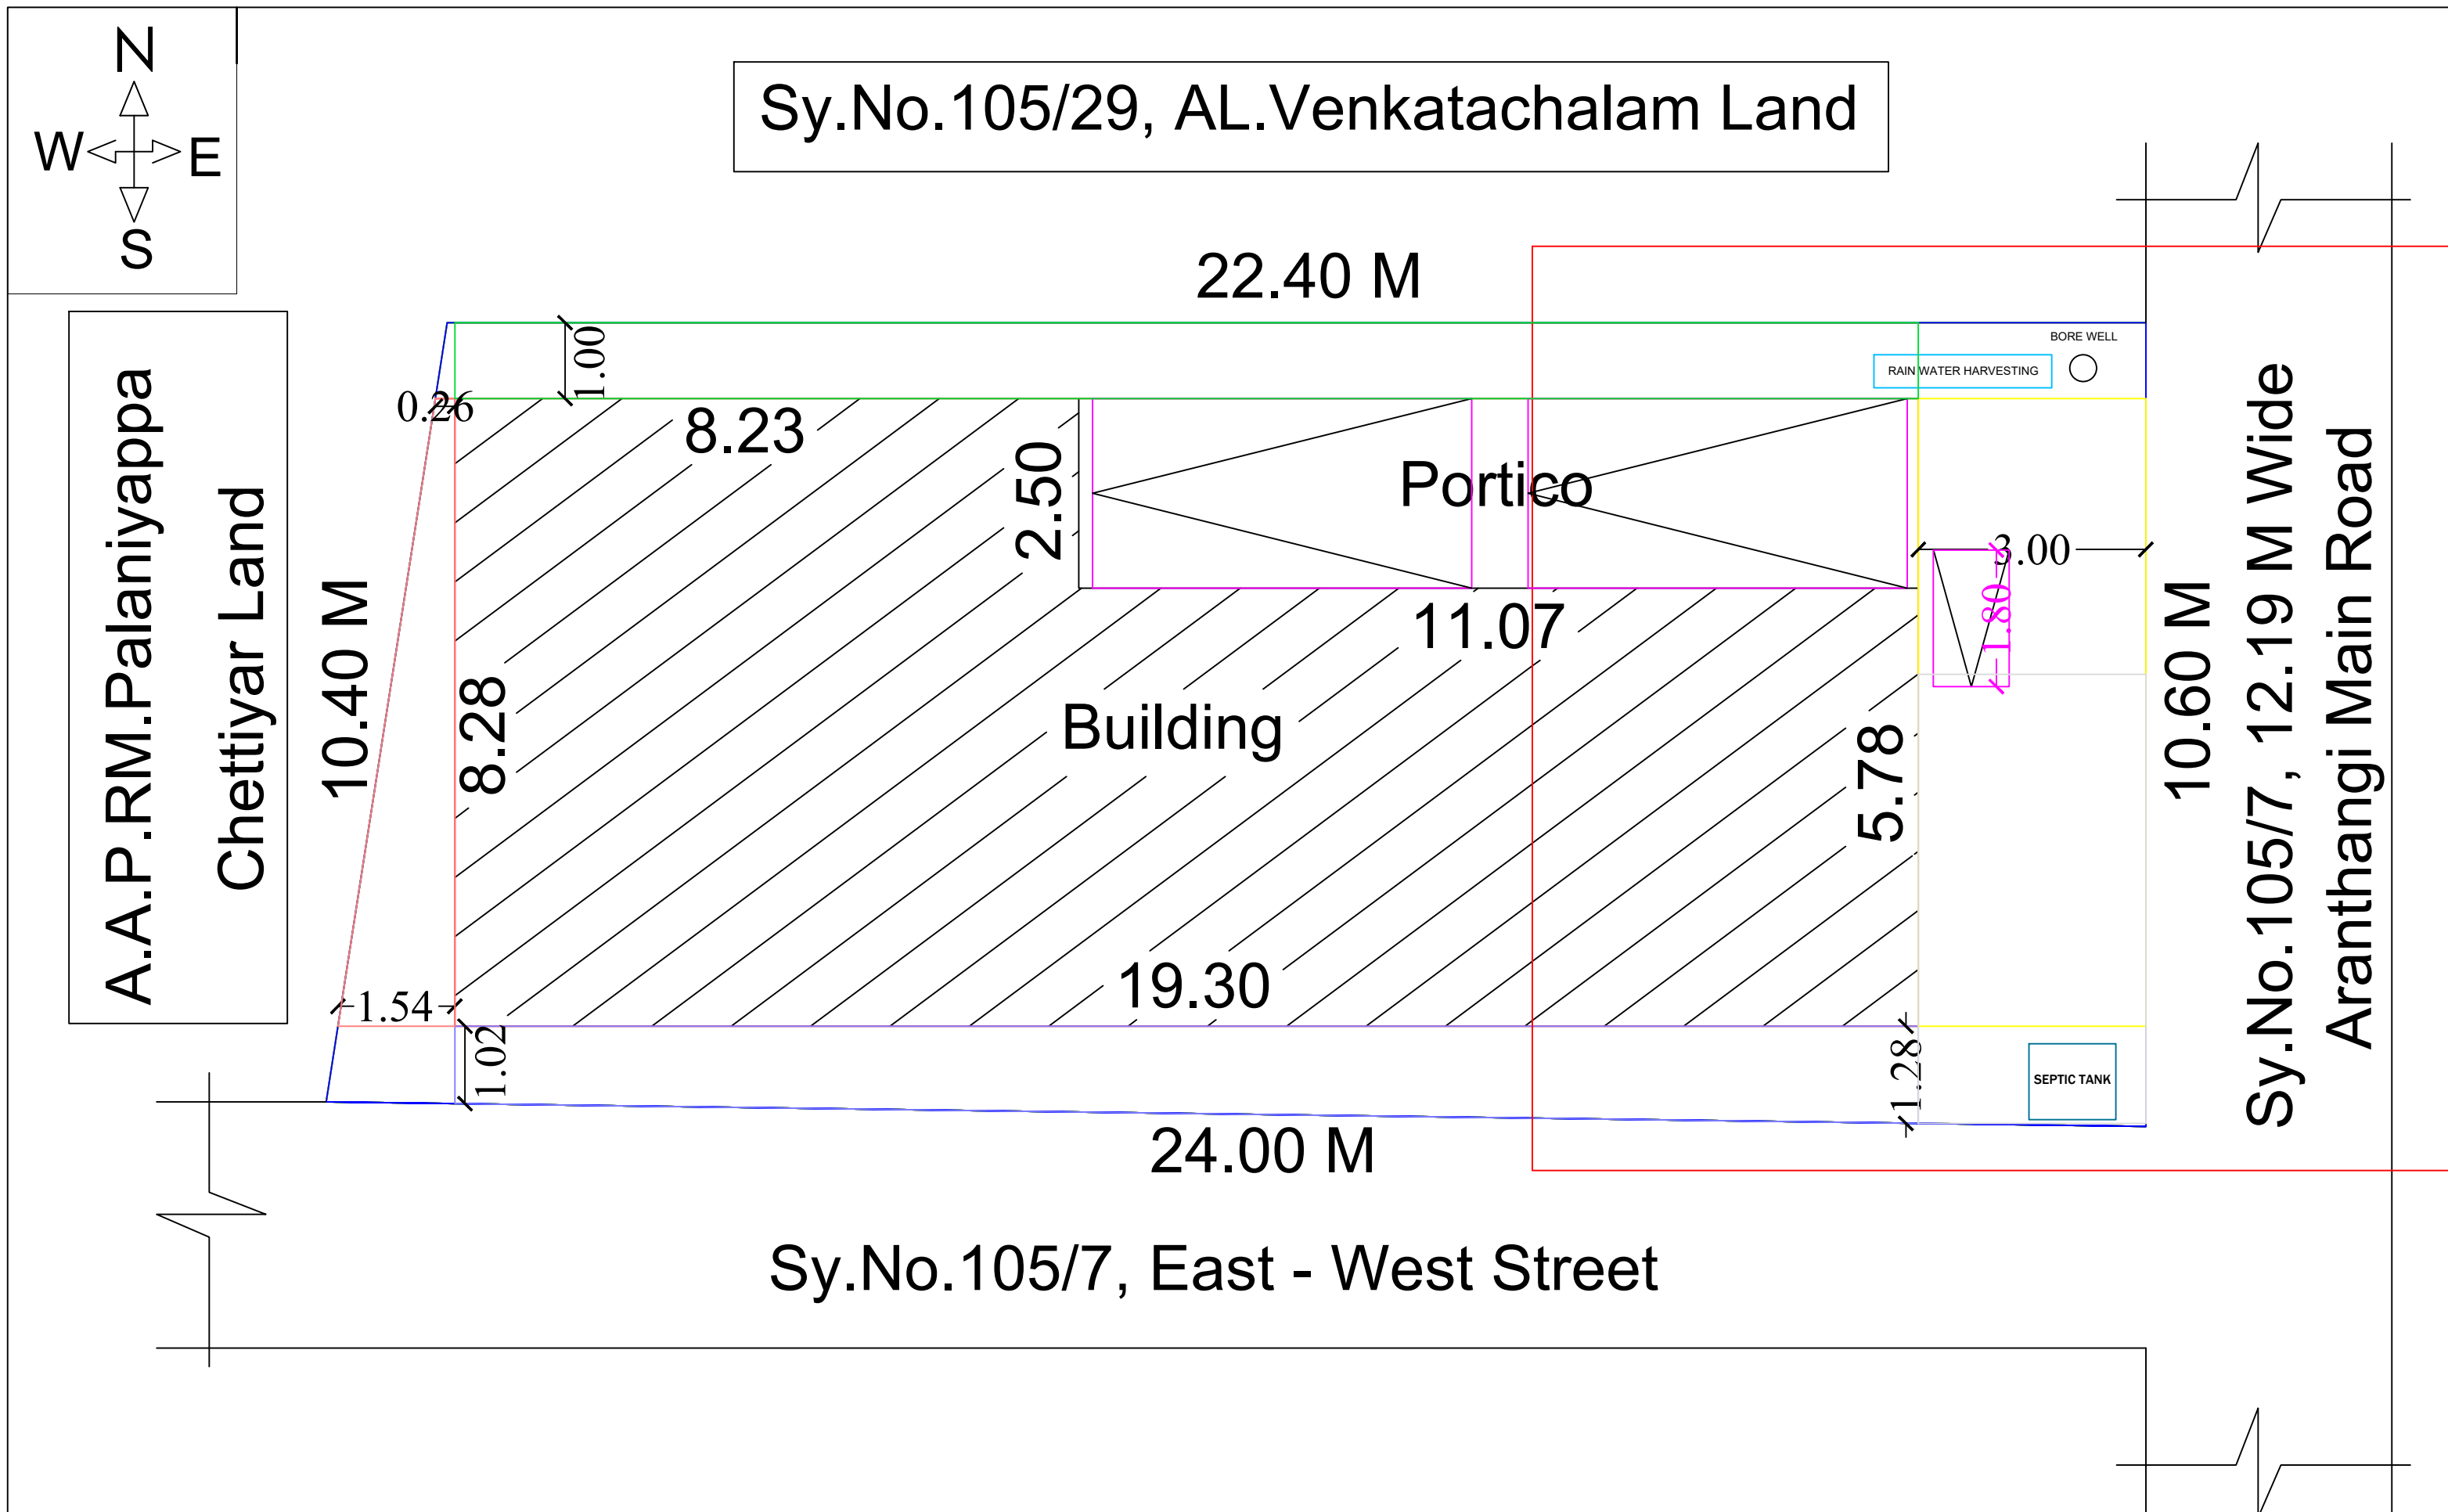

SITE PLAN
SCALE : 1:100

LEGEND	FEET	METRE
RS ROLLING SHUTTER	6'0"x7'0"	1.83x2.13
MD DOOR	4'0"x7'0"	1.22x2.13
D DOOR	3'0"x4'6"	0.92x1.37
D1 DOOR	2'6"x7'0"	0.76x2.13
AO ARCH OPEN	3'0"x7'0"	0.92x2.13
W WINDOW	5'0"x4'6"	1.52x1.37
V VENTILATOR	3'0"x2'0"	0.92x0.60
AREA DETAILS	SQ.FT.	SQ.M.
As Per Document	2021.37	187.79
As Per Patta	2497.23	232.00
As Per Site	2021.37	187.79
PLINTH AREA DETAILS		
Ground Floor Area	1719.43	159.74
First Floor Area	1719.43	159.74
Terrace Floor Area (Non FSI Area)	282.01	26.20
Open Space Area	301.94	28.05
FSI DETAILS	PROPOSED	PERMISSIBLE
Total Plinth Area Plot Area 319.48 187.79	1.70	2

PARKING PROVIDED:-

No of Car Parking - 02 No's
No of Bike Parking - 01 No's

OWNER'S NAME & SIGN:-

Thiru.AL.Venkatachalam

S/o.Thiru.Alagappan

ENGINEER:-

Ln.Er.V.Muthu, B.E.,M.I.E.,F.I.V.,M.Sc. (Valuation),
Registered Valuer, (I.T.) Reg.No.07/2004-05 (Wealth Tax) / IBBI
Chartered Engineer, Structural Engineer,
Karaikudi Municipality Registered Engineer Grade -I
D.T.C.P. & Collectorate Panel Engineer
M.R. CONSTRUCTIONS
No.25, " Ever Green Complex", College Road,
Karaikudi-2, Sivagangai District.
Cell:- 94432-26127 , 63798-91035



Ln.Er.V.Muthu B.E.,M.I.E.,F.I.V.,M.Sc., (RV)

MR CONSTRUCTIONS
No.25, Ever Green Complex, College Road
Karaikudi-630 002
Mob:94432 26127 ,6379891035