



PLAN SHOWING THE PROPOSED CONSTRUCTION OF R.C.C. ROOF GROUND FLOOR COMMERCIAL BUILDING IN OLD G.R.S.NO: 27/7,  
RE-G.R.S.NO: 27/7C, NEW G.R.S.NO: 27/30, PATTA NO: 990, IN VELANGUDI (PALLATHUR) VILLAGE, KOTTAIYUR TOWN PANCHAYAT,  
K.VELANGUDI GROUP, SAKKOTTAI UNION, KARAİKUDI TALUKA, SIVAGANGAI DISTRICT.


APPLICANT :- Mr. S. KANNAN S/o Mr. SUPPAIAH

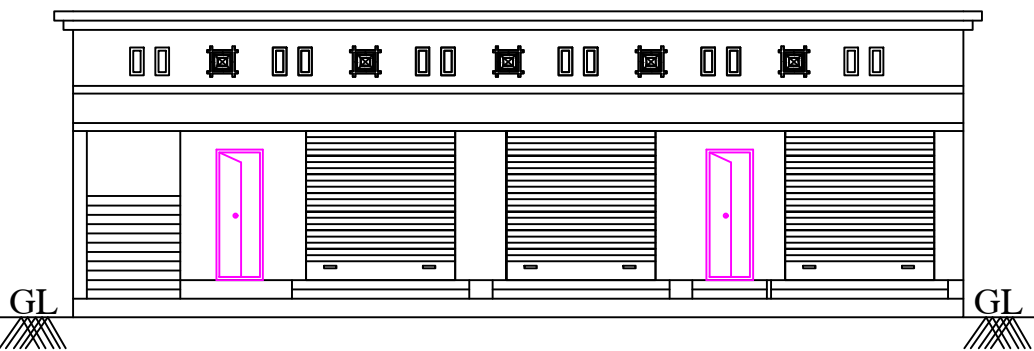


ELEVATION

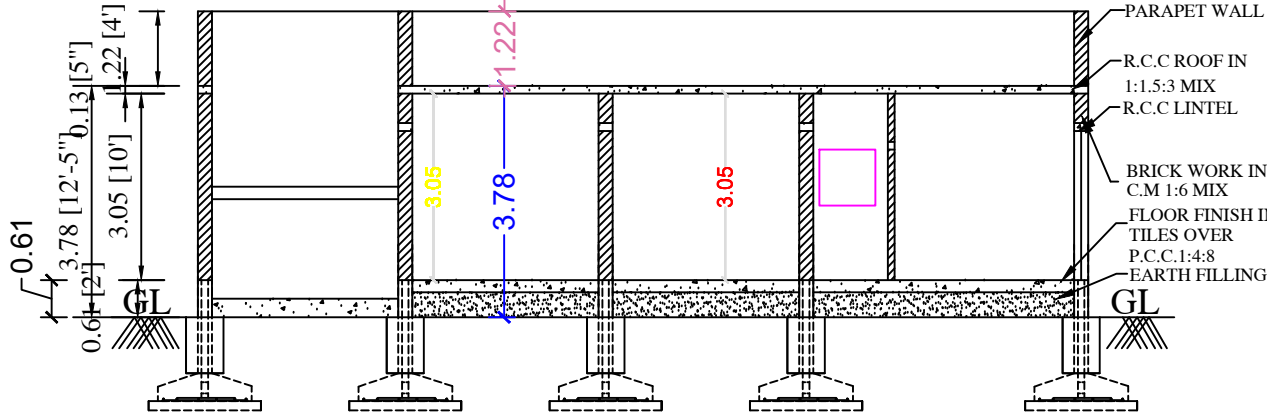


SECTION AA

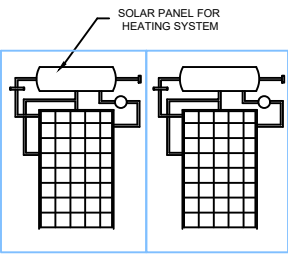


SOLAR HEATING SYSSTEM

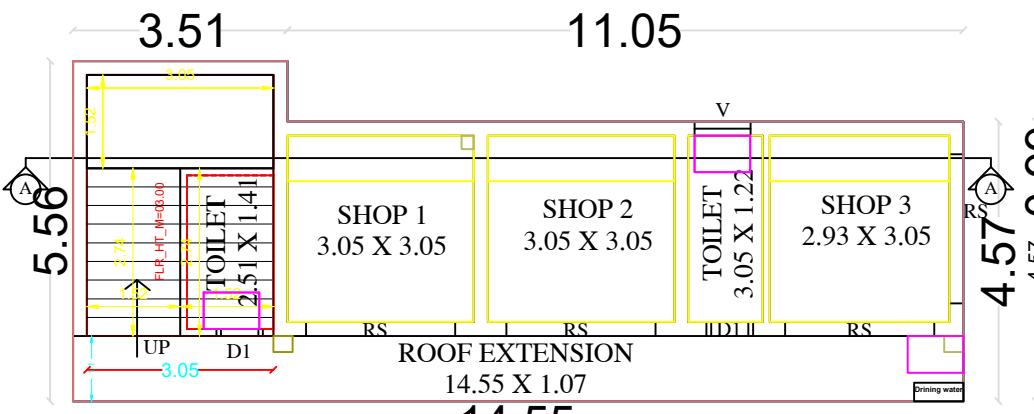


PROPOSED GROUND FLOOR PLAN

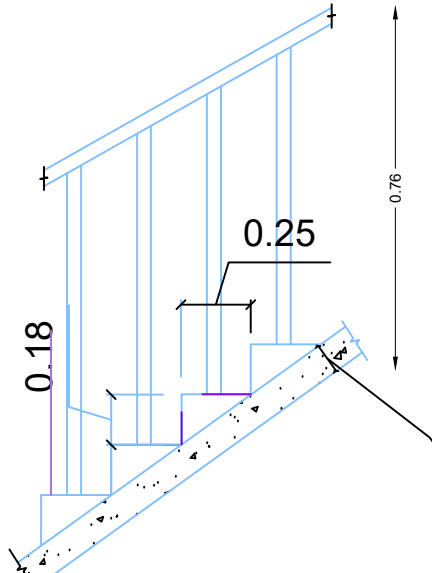


SECTION OF STAIRCASE

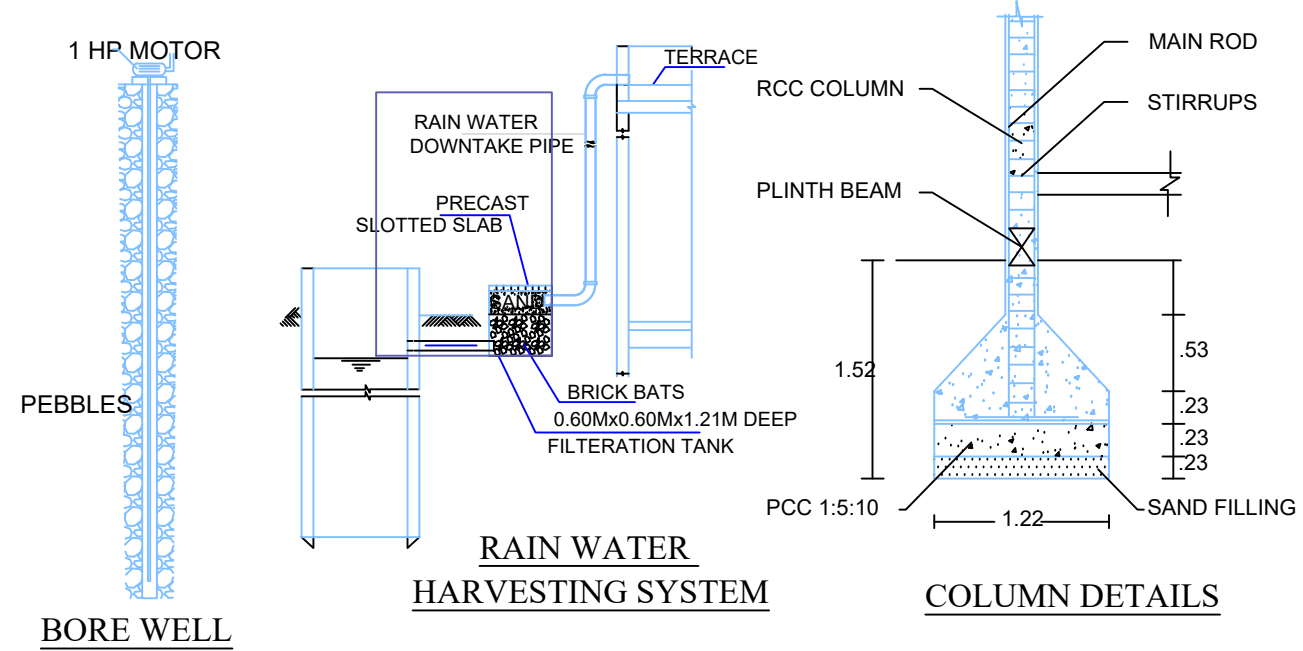


RAIN WATER HARVESTING SYSTEM

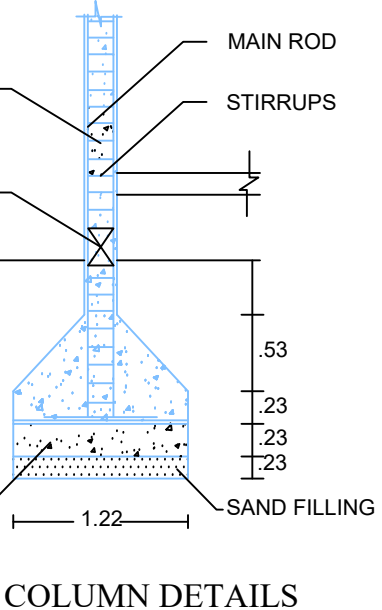


COLUMN DETAILS

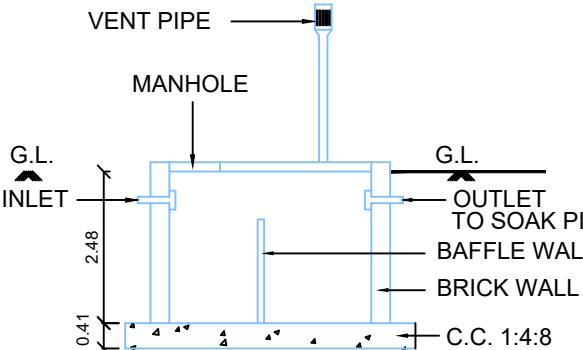


SECTION OF SEP.TANK

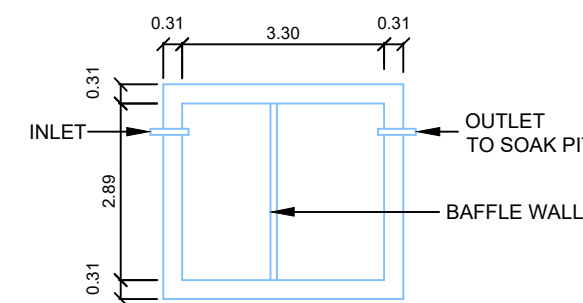

PLAN SEPTIC. TANK

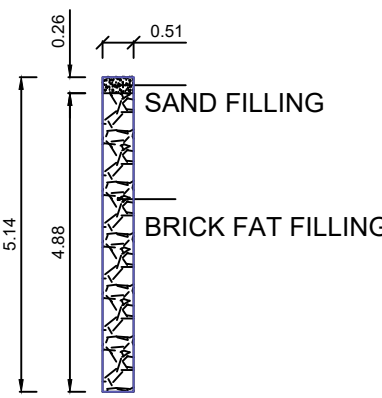

DETAILS OF PERCULATION PIT

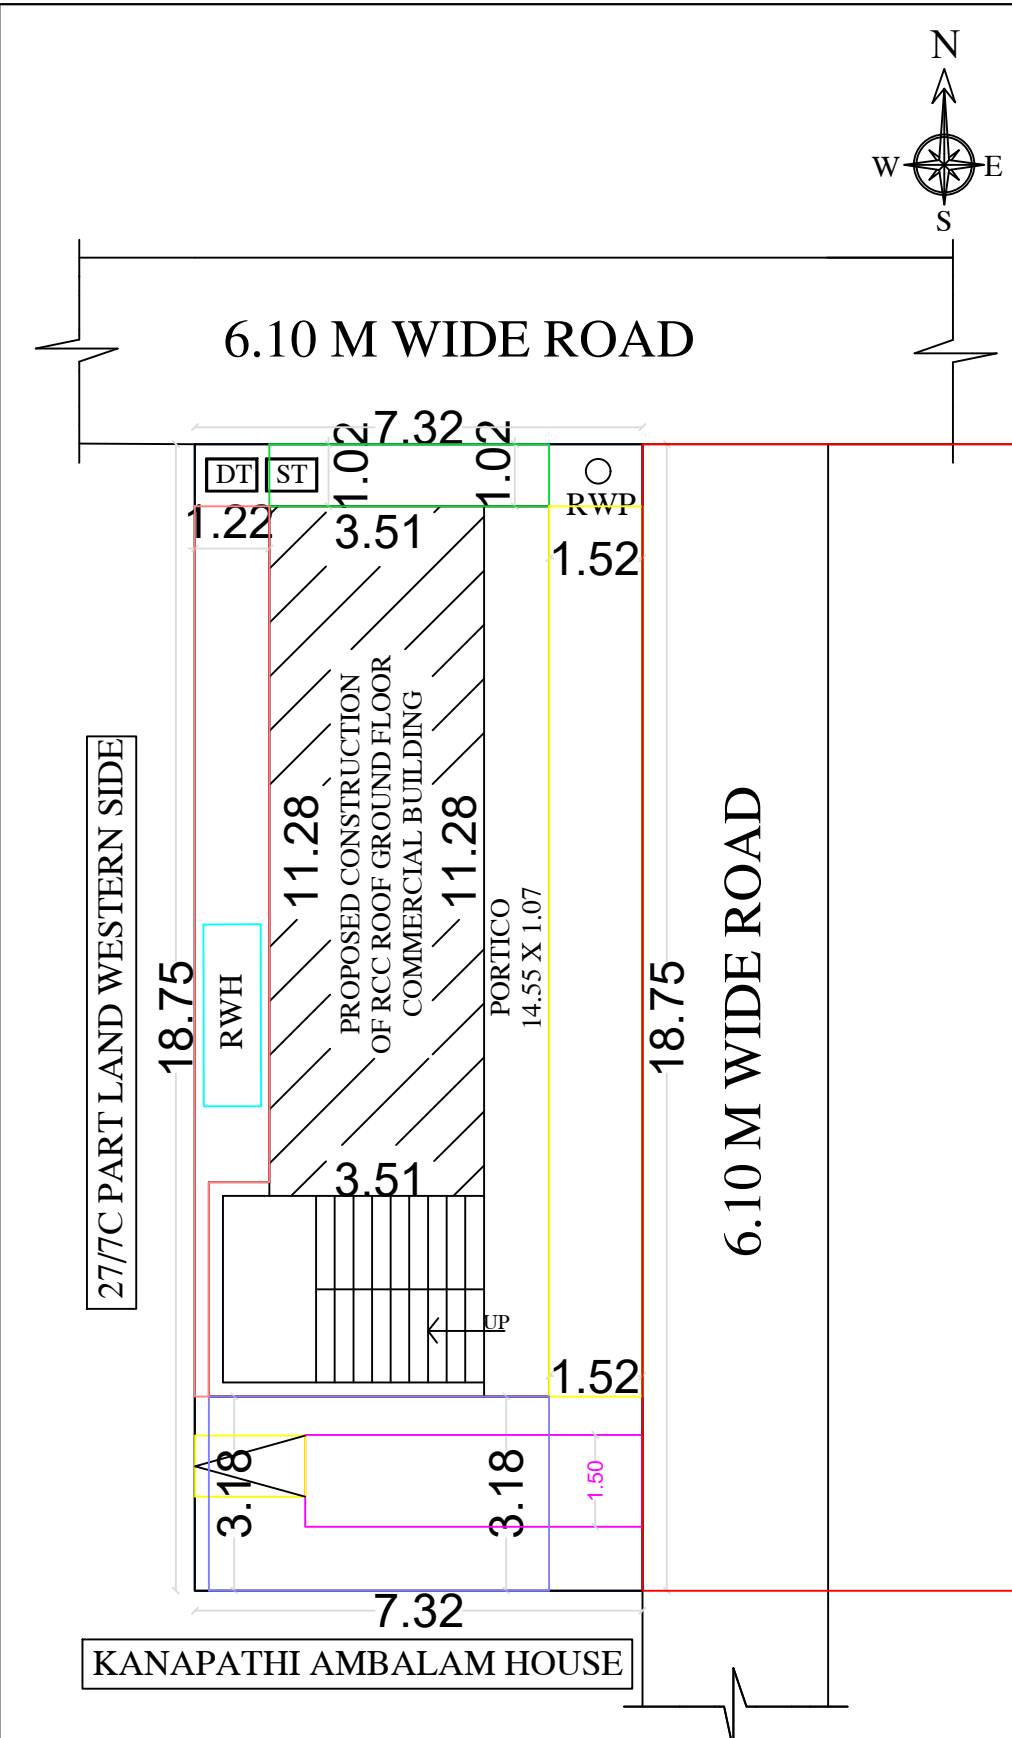

SITE PLAN (SCALE 1: 100)

AREA DETAILS

SQ.M

SQ.FEET

AS PER DOCUMENT

137.12

1476.00

AS PER PATTA

137.00

1474.66

AS AT SITE

137.12

1476.00

PLINTH AREA

PRO. GROUND FLOOR AREA

70.01

753.58

AREA OF OPEN SPACE

67.11

722.42

PARKING

REQUIRED

PROVIDED

CARS SPACE

0

0

TWO WHEELER SPACE

1

1

FSI

0.51

PLOT COVERAGE

51.05%

DETAILS OF JOINERIES

|                |             |                      |             |
|----------------|-------------|----------------------|-------------|
| MD - DOOR      | 1.52 X 2.13 | W - WINDOW           | 1.22 X 1.06 |
| D - DOOR       | 0.91 X 2.13 | W1 - WINDOW          | 1.22 X 1.52 |
| D1 - DOOR1     | 0.76 X 2.13 | W2 - WINDOW          | 1.83 X 1.83 |
| O - OPEN       | 0.91 X 2.13 | RS - ROLLING SHUTTER | 2.44 X 2.44 |
| V - VENTILATOR | 0.91 X 0.61 |                      |             |

APPLICANT:-

S. Kannan

S. KANNAN

REGISTERED ENGINEER:

Er. SP. ARAVINDAN, D.C.E.,  
Consulting Civil Engineer  
Licensed Building Surveyor  
S.V. CONSTRUCTION  
No.20, Karpaga Complex, By-Pass Road  
Sri Ram Nagar, KOTTAIYUR - 630 106  
Cell : 9787493276