




PLAN SHOWING THE PROPOSED CONSTRUCTION OF R.C.C. ROOF COMMERICAL BUILDING GROUND FLOOR AT G.R.SY.NO.363/9, IN KOTTAIYUR VILLAGE, KOTTAIYUR TOWN PANCHAYAT, SAKKOTTAI UNION, KARAIKUDI TALUK, SIVAGANGAI DISTRICT.

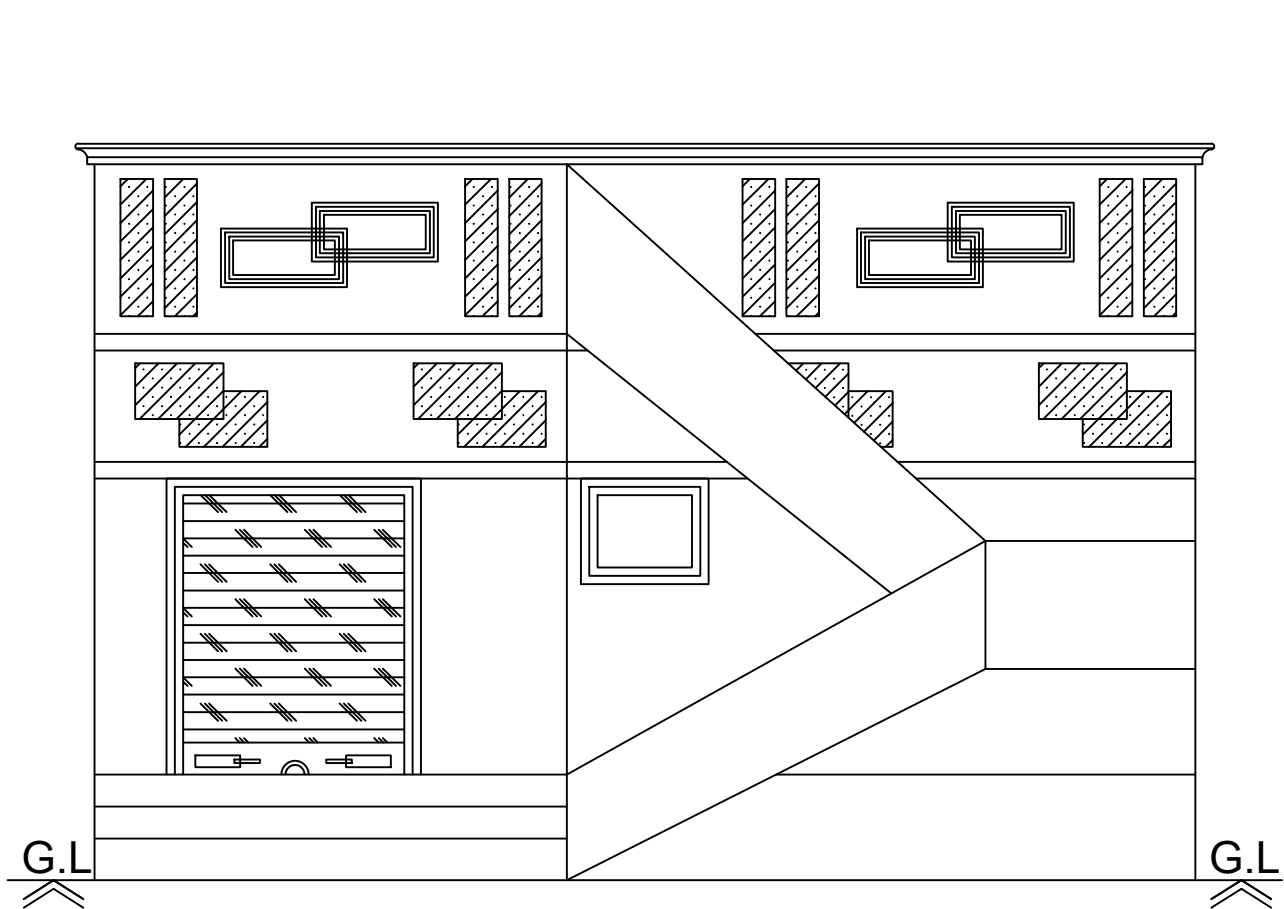


Front Elevation

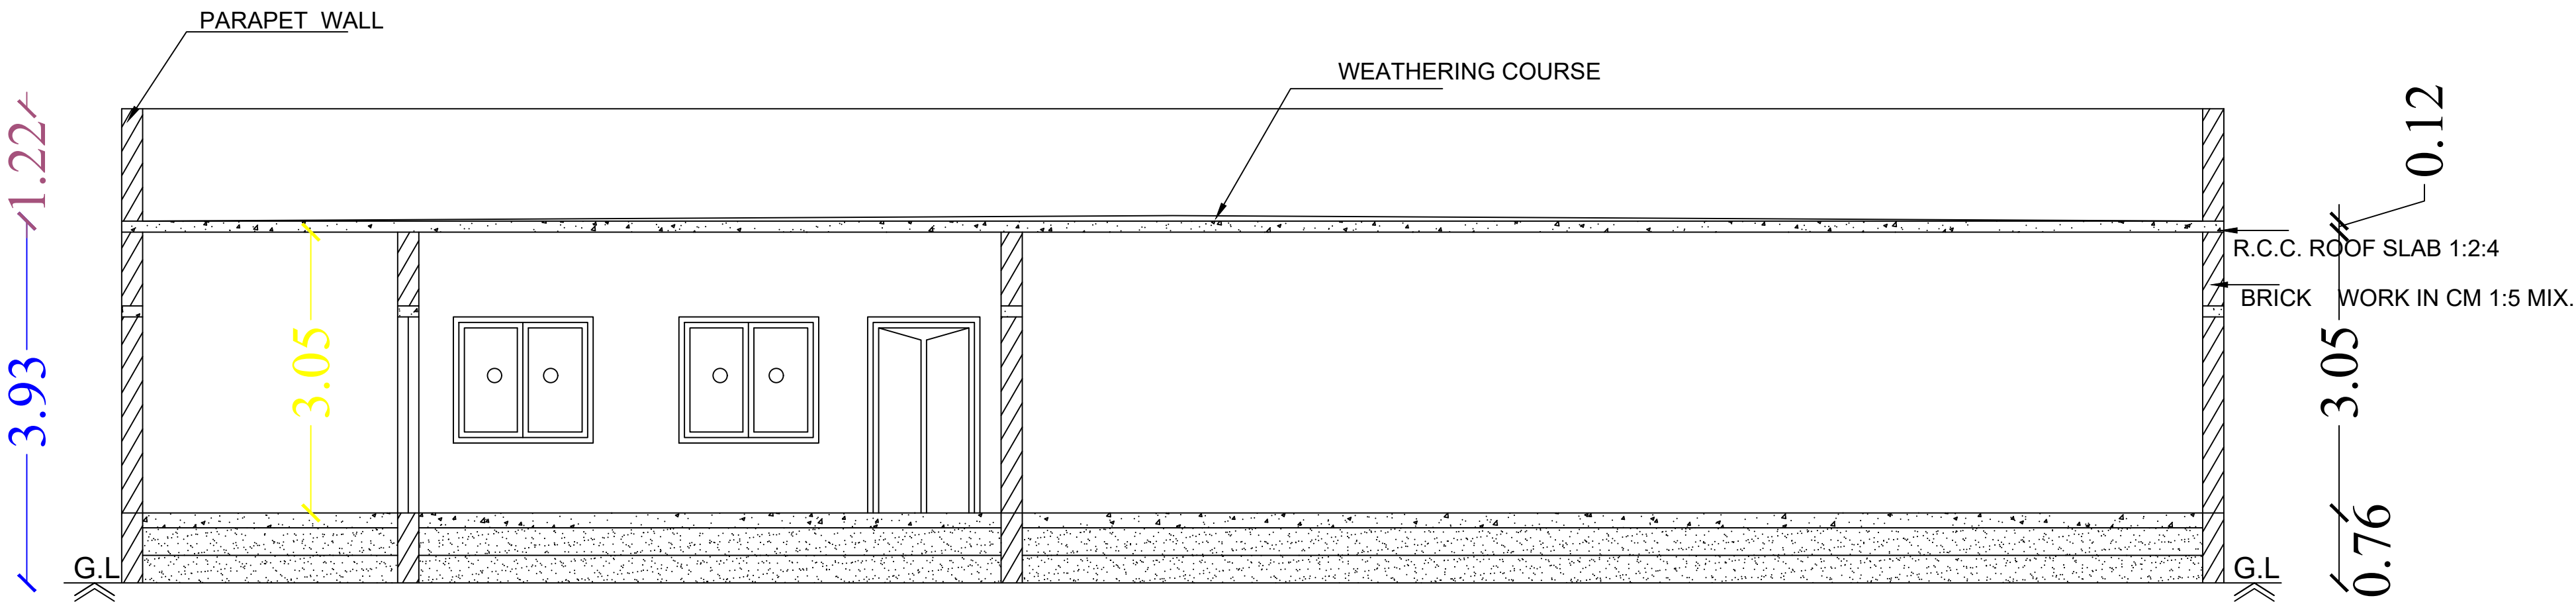


Section on-"AA"

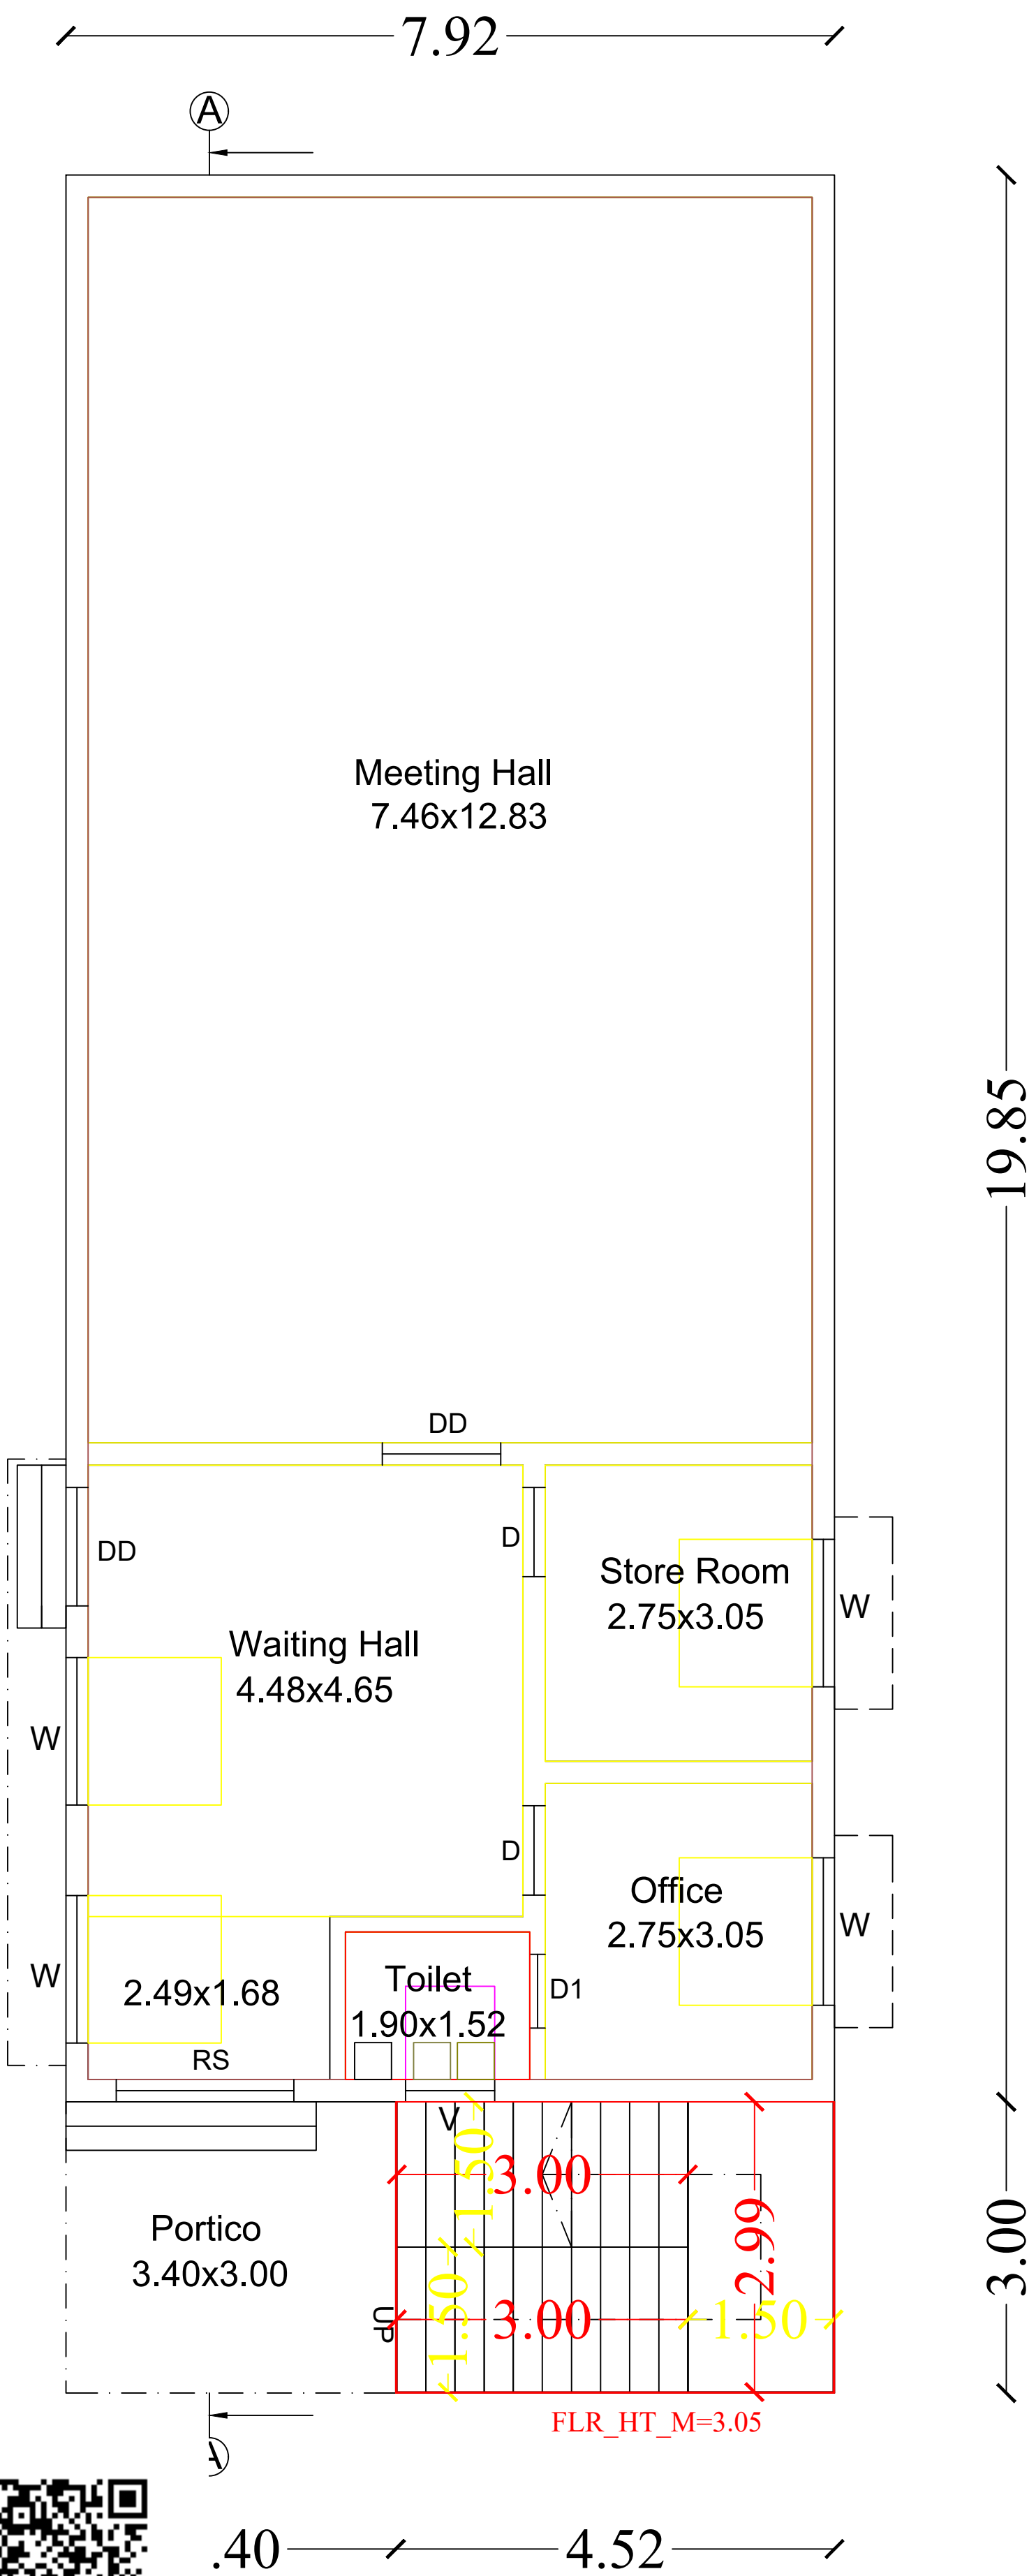


Ground Floor Plan

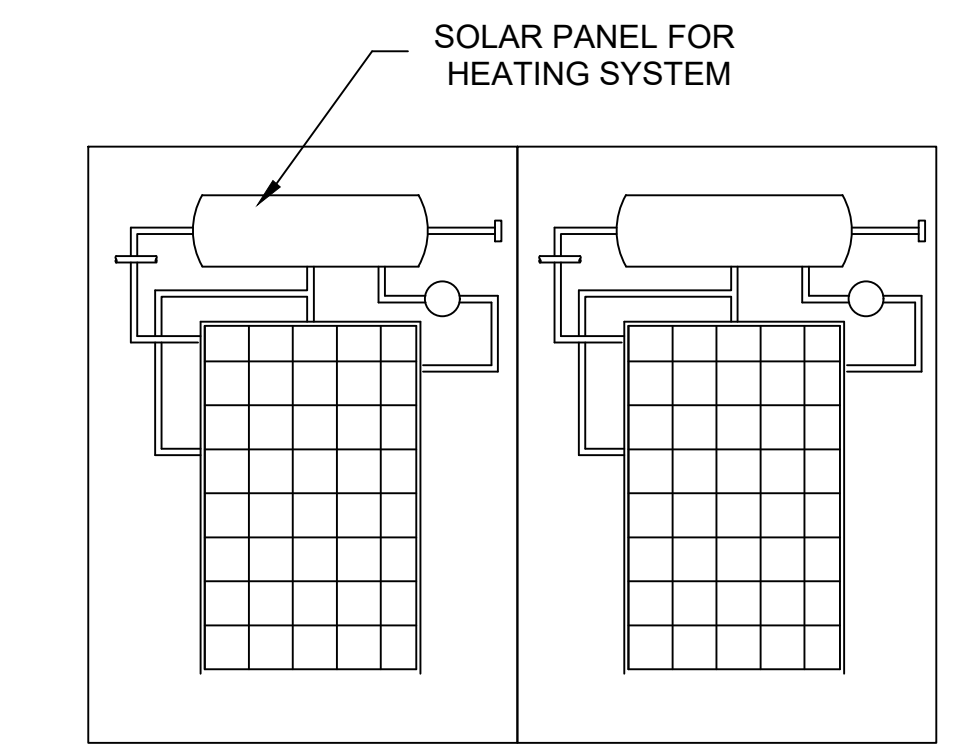


SOLAR HEATING SYSTYEM

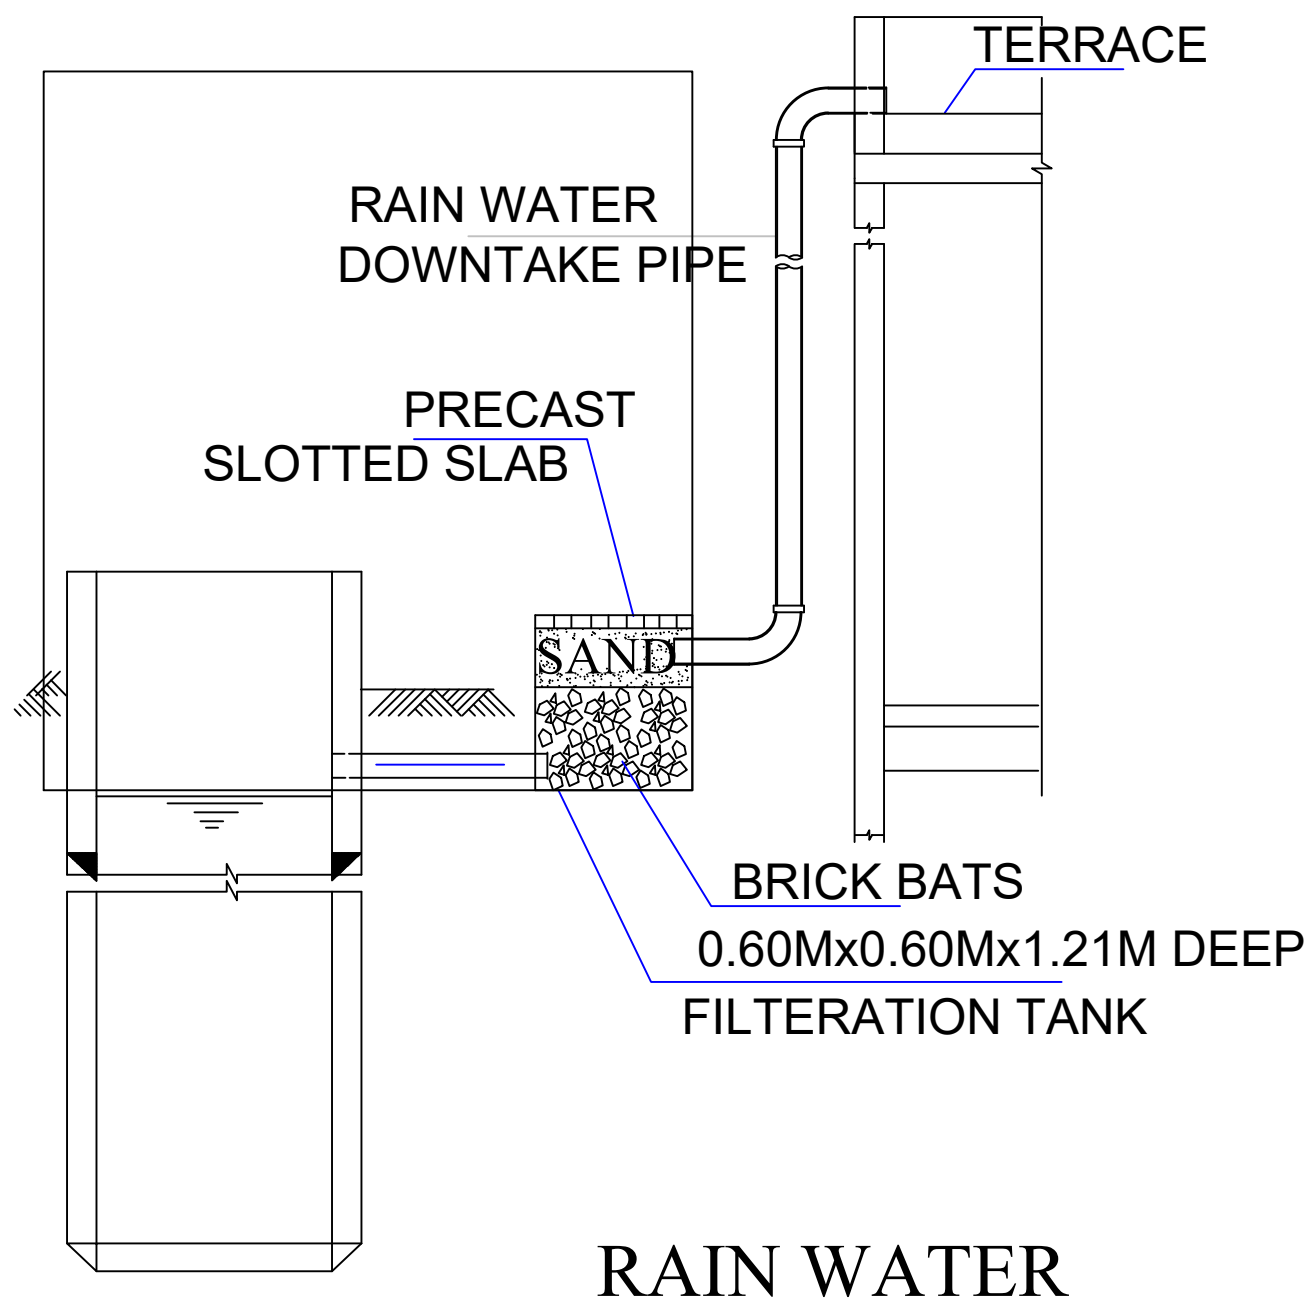


RAIN WATER
HARVESTING SYSTEM

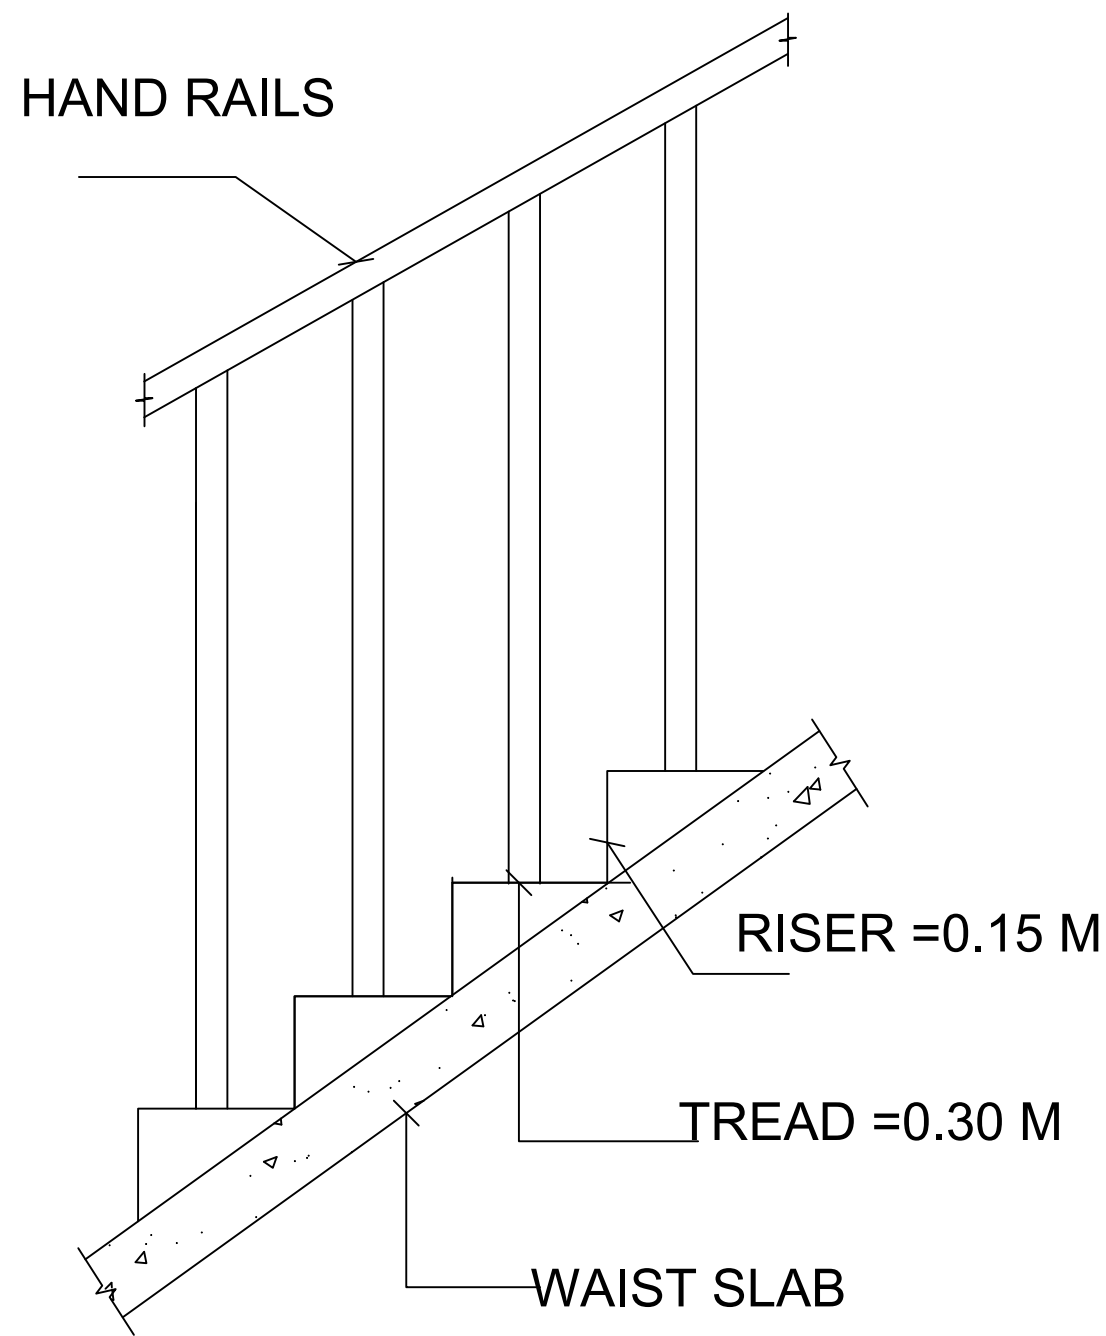


STAIR CASE DETAILS

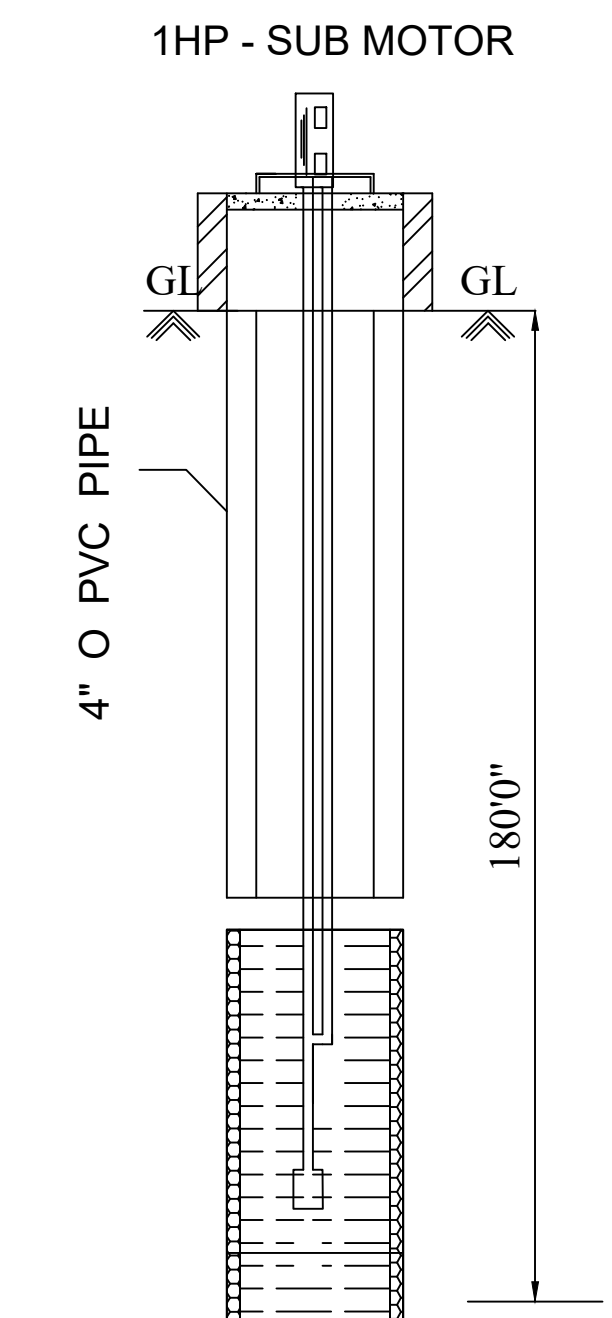

Bore Well Details

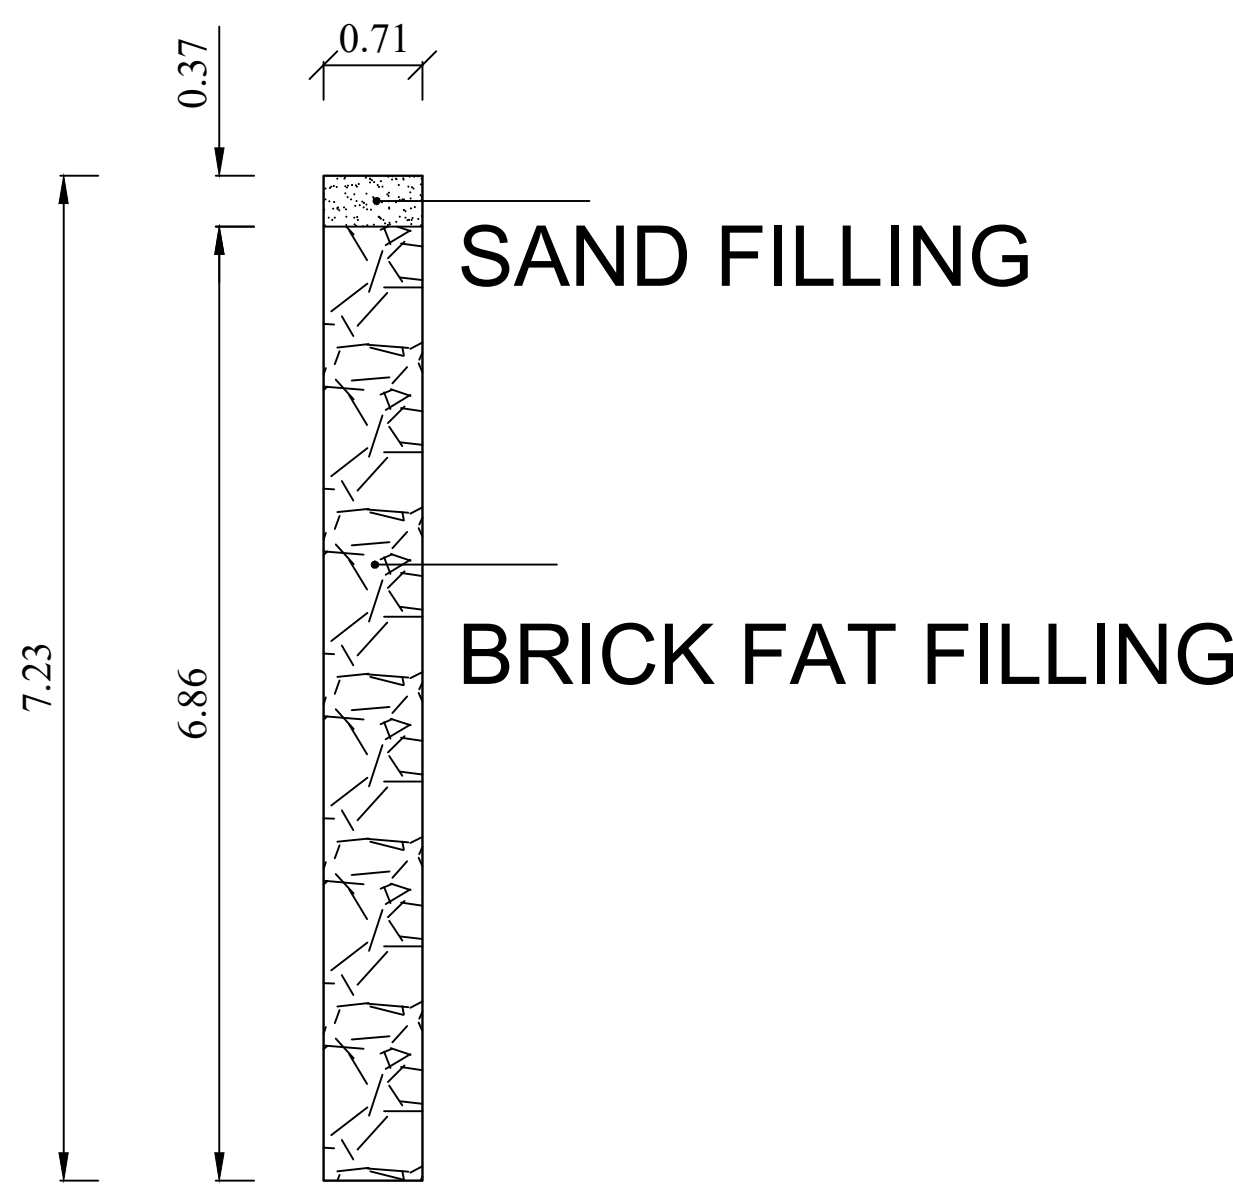

DETAILS OF
PERCULATION PIT

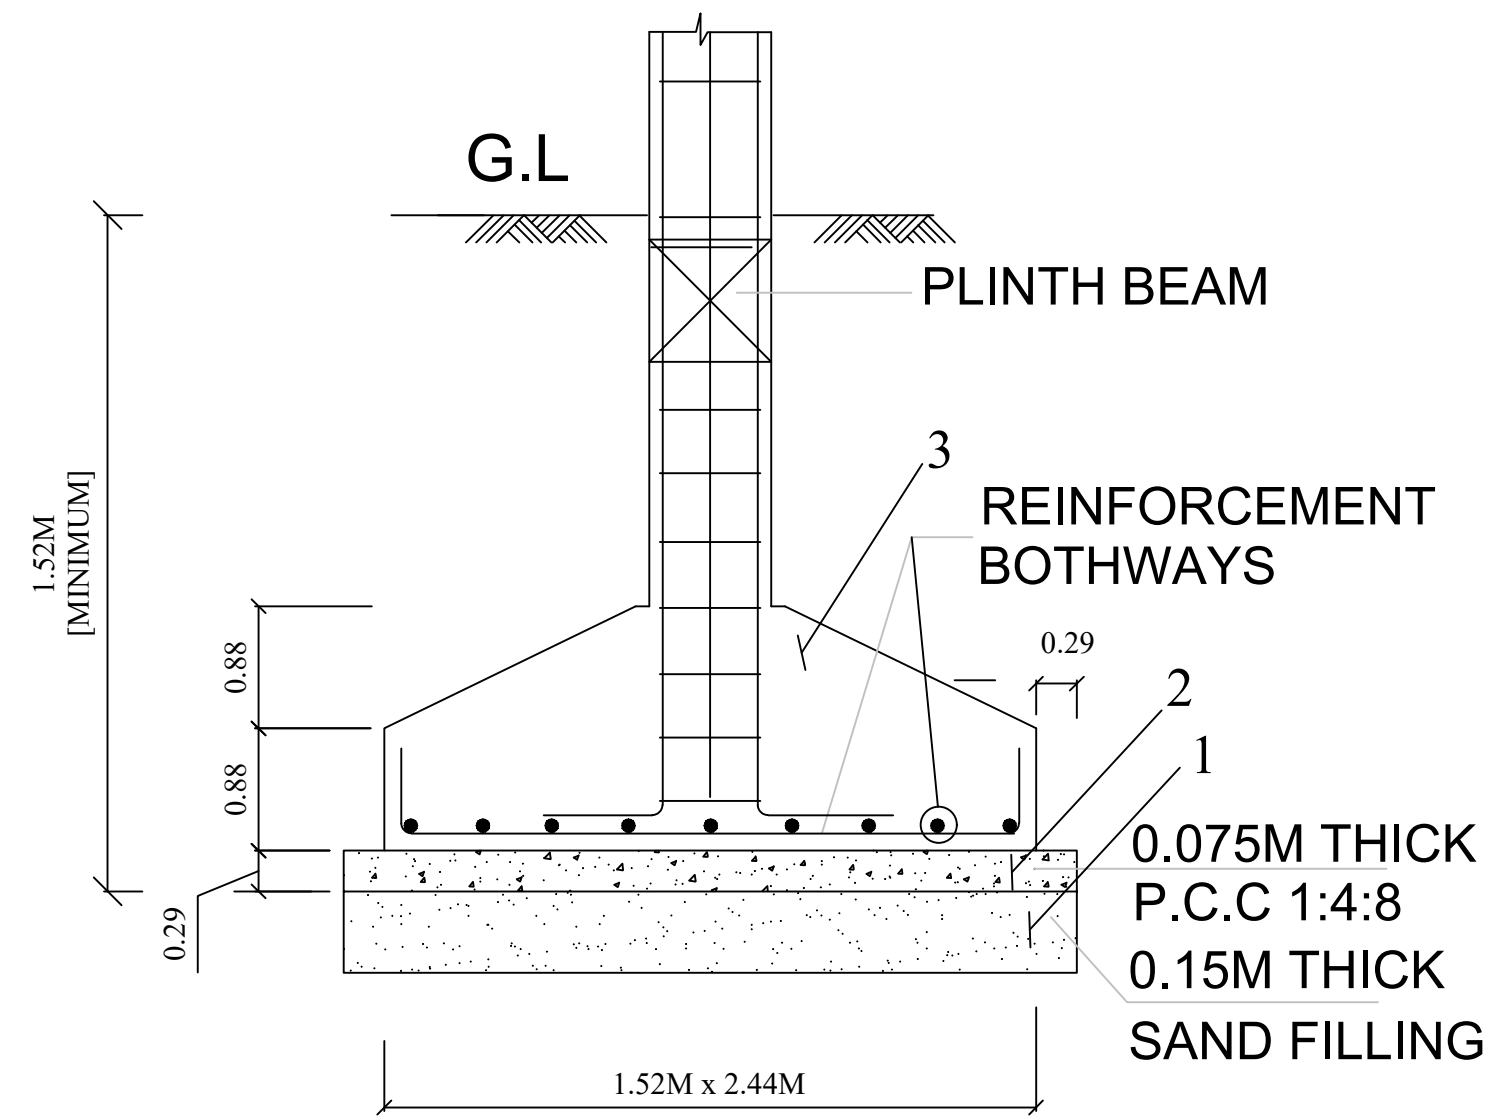

TYP. DET. COLUMN FOOTING

LEGEND	FEET	METRE
RS ROLLING SHUTTER	6'0"x4'6"	1.83x1.37
DD DOOR	4'0"x7'0"	1.22x2.13
D DOOR	3'0"x7'0"	0.92x2.13
D1 DOOR	2'6"x7'0"	0.76x2.13
W WINDOW	5'0"x4'6"	1.52x1.37
V VENTILATOR	3'0"x2'0"	0.92x0.60

AREA DETAILS	SQ.FT.	SQ.M.
As Per Document	8611.13	800.00
As Per Patta	8611.13	800.00
As Per Site	8611.13	800.00

PLINTH AREA DETAILS		
Ground Floor Area	1947.94	180.97
Open Space Area	6663.19	619.03

FSI DETAILS	PROPOSED	PERMISSIBLE
Total Plinth Area Plot Area 180.97 800.00	0.23	2

PARKING PROVIDED:-

No of Car Parking - 01 No's
No of Bike Parking - 01 No's

OWNER'S NAME & SIGN:-

Thiru.AL.RM.Nagappan
S/o. Thiru.Alagappan Ramanathan

ENGINEER:-



Ln.Er.V.Muthu, B.E.,M.I.E.,F.I.V,M.Sc. (Valuation),
Registered Valuer, (I.T.) Reg.No.07/2004-05 (Wealth Tax) / IBBI
Chartered Engineer, Structural Engineer,
Karaikudi Corporation Registered Engineer Grade -I
D.T.C.P. & Collectorate Panel Engineer
M.R. CONSTRUCTIONS
No.25, " Ever Green Complex", College Road,
Karaikudi-2, Sivagangai District.
Cell:- 94432-26127 , 63798-91035



Ln.Er.V.Muthu B.E.,M.I.E.,F.I.V.,M.Sc., (RV)

MR CONSTRUCTIONS
No.25, Ever Green Complex, College Road
Karaikudi-630 002
Mob:94432 26127 ,6379891035

PLAN SHOWING THE PROPOSED CONSTRUCTION OF R.C.C. ROOF COMMERICAL BUILDING GROUND FLOOR AT G.R.SY.NO.363/9, IN KOTTAIYUR VILLAGE, KOTTAIYUR TOWN PANCHAYAT, SAKKOTTAI UNION, KARAUKUDI TALUK, SIVAGANGAI DISTRICT.

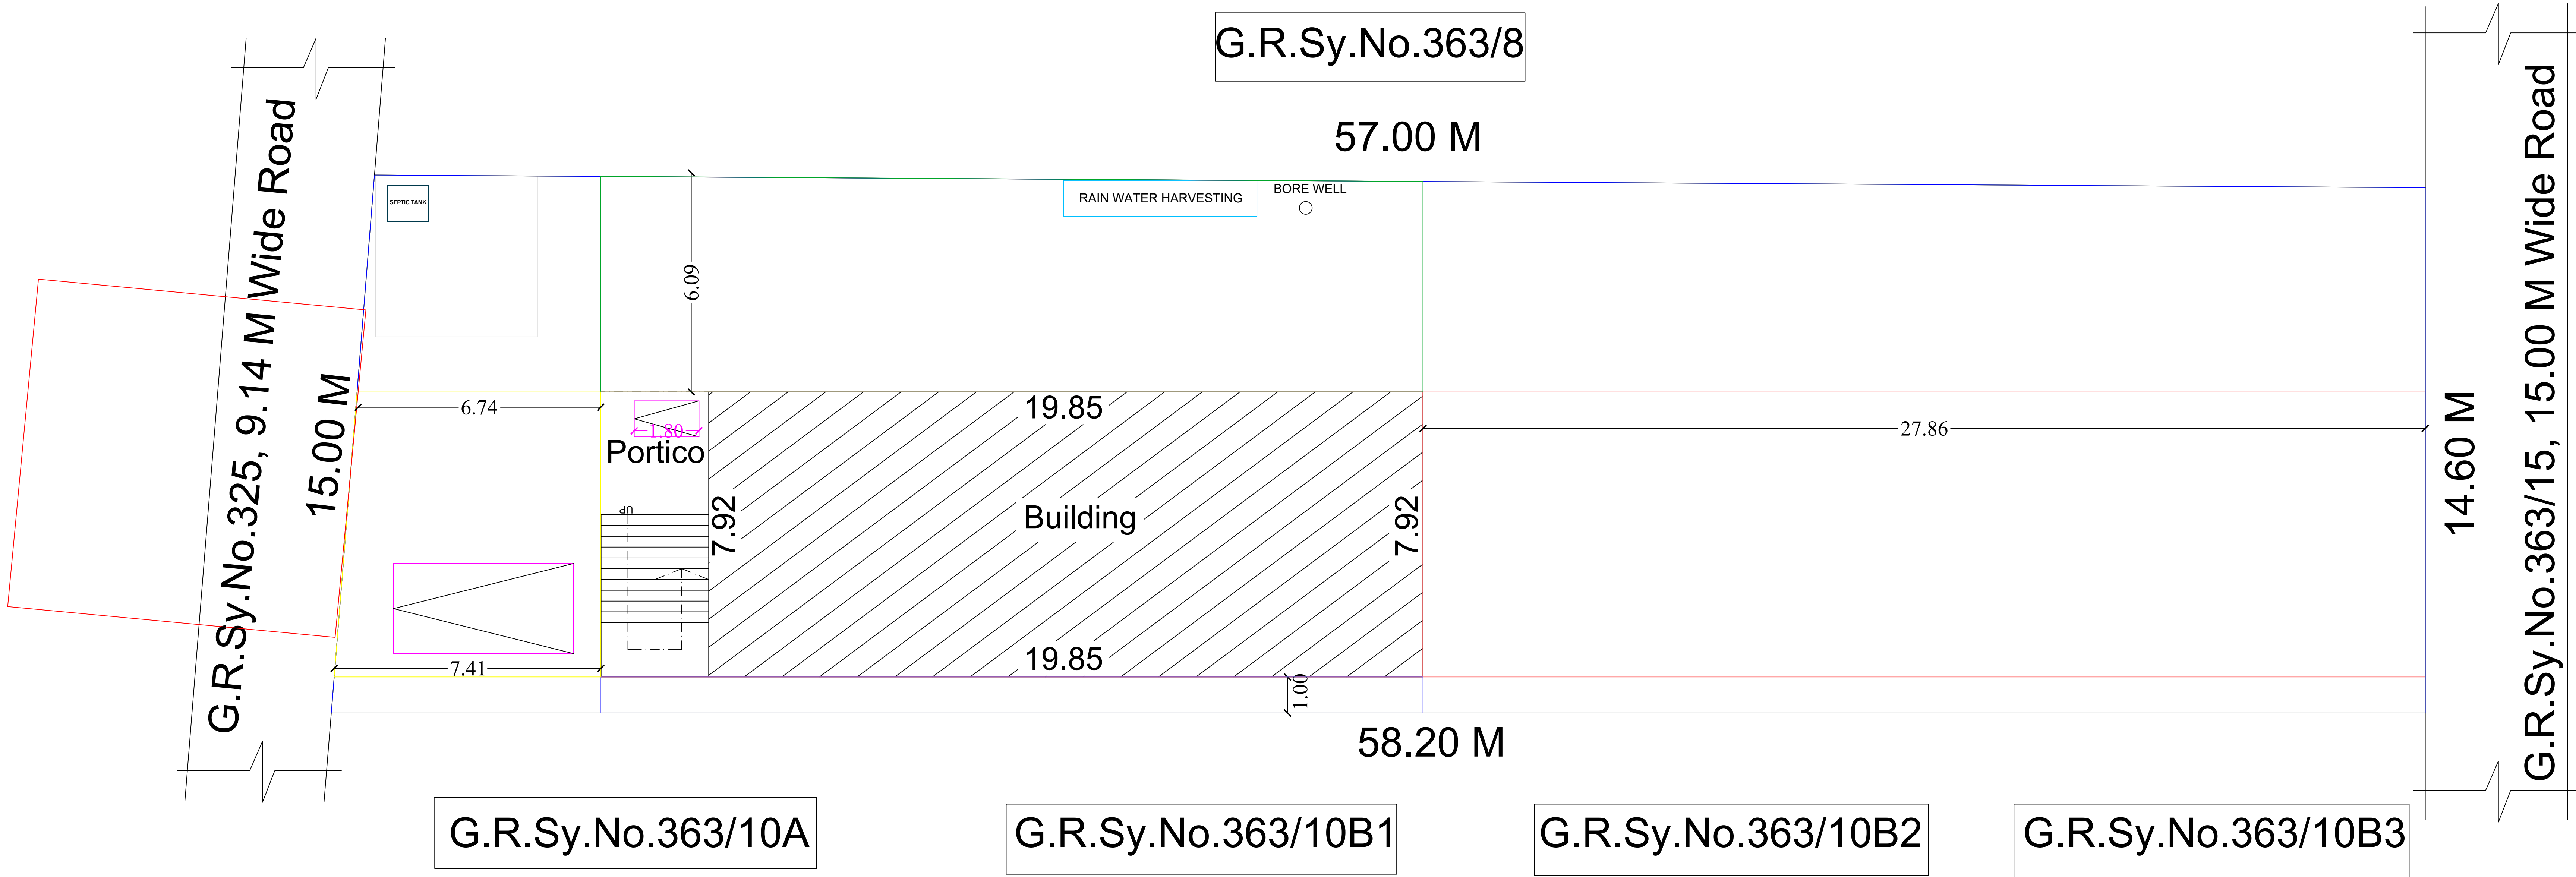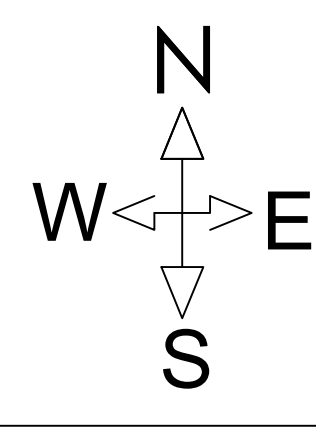

SITE PLAN
SCALE : 1:100

LEGEND	FEET	METRE
RS ROLLING SHUTTER	6'0"x4'6"	1.83x1.37
DD DOOR	4'0"x7'0"	1.22x2.13
D DOOR	3'0"x7'0"	0.92x2.13
D1 DOOR	2'6"x7'0"	0.76x2.13
W WINDOW	5'0"x4'6"	1.52x1.37
V VENTILATOR	3'0"x2'0"	0.92x0.60

AREA DETAILS	SQ.FT.	SQ.M.
As Per Document	8611.13	800.00
As Per Patta	8611.13	800.00
As Per Site	8611.13	800.00

PLINTH AREA DETAILS		
Ground Floor Area	1947.94	180.97
Open Space Area	6663.19	619.03

FSI DETAILS	PROPOSED	PERMISSIBLE
Total Plinth Area Plot Area 180.97 800.00	0.23	2

PARKING PROVIDED:-

No of Car Parking - 01 No's
No of Bike Parking - 01 No's

OWNER'S NAME & SIGN:-

Thiru.AL.RM.Nagappan
S/o. Thiru.Alagappan Ramanathan

ENGINEER:-

Ln.Er.V.Muthu, B.E.,M.I.E.,F.I.V,M.Sc. (Valuation).,
Registered Valuer, (I.T.) Reg.No.07/2004-05 (Wealth Tax) / IBBI
Chartered Engineer, Structural Engineer,
Karaikudi Corporation Registered Engineer Grade -I
D.T.C.P. & Collectorate Panel Engineer
M.R. CONSTRUCTIONS
No.25, " Ever Green Complex", College Road,
Karaikudi-2, Sivagangai District.
Cell:- 94432-26127 , 63798-91035



Ln.Er.V.Muthu B.E.,M.I.E.,F.I.V.,M.Sc., (RV)

MR CONSTRUCTIONS

No.25, Ever Green Complex, College Road

Karaikudi-630 002

Mob:94432 26127 ,6379891035