




PLAN SHOWING THE PROPOSED CONSTRUCTION OF R.C.C. ROOF COMMERICAL BUILDING GROUND FLOOR AT OLD G.R.SY.NO.268, NEW G.R.SY.NO.268/1, G.R. PATTA NO.633, OLD WARD.NO.3, NEW WARD.NO.16, NOW WARD.NO.6, BLOCK B, PLOT NO.B11, "SRI R.K.NAGAR", IN THIRUPPATHUR TOWN, THIRUPPATHUR TOWN PANCHAYAT, THIRUPPATHUR TALUK, SIVAGANGAI DISTRICT.

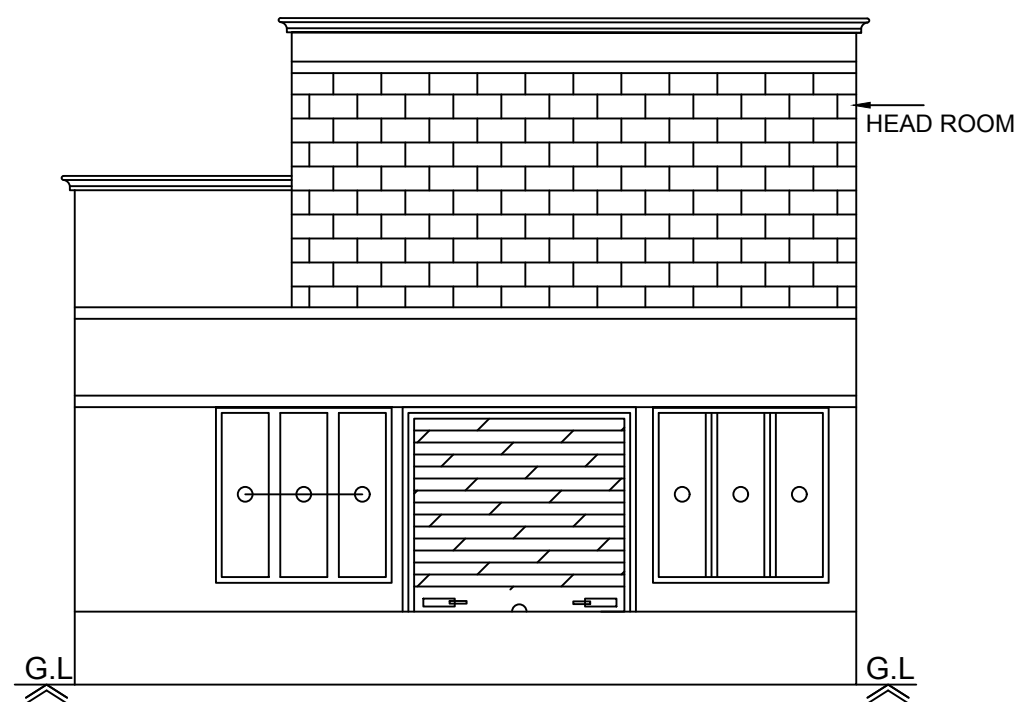


Front Elevation

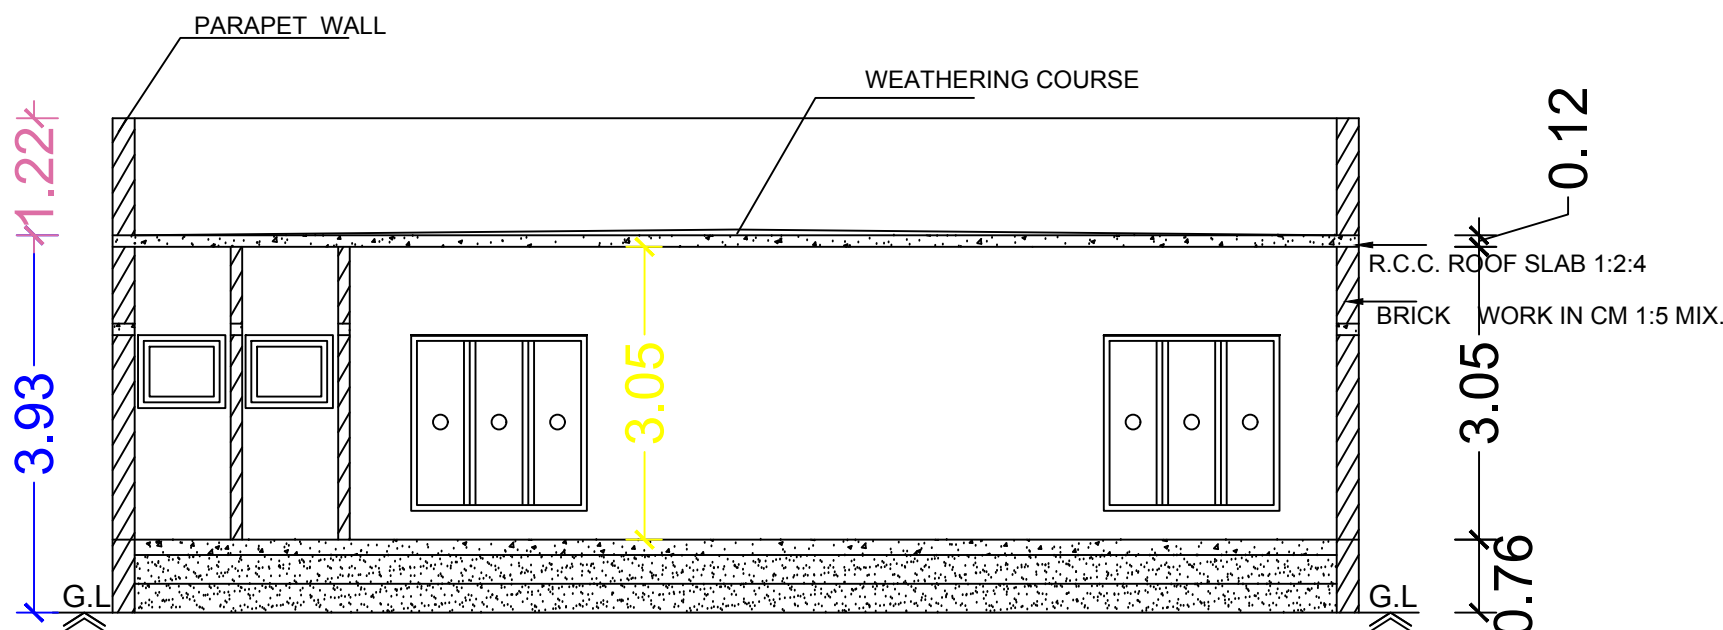


Section on-"AA"

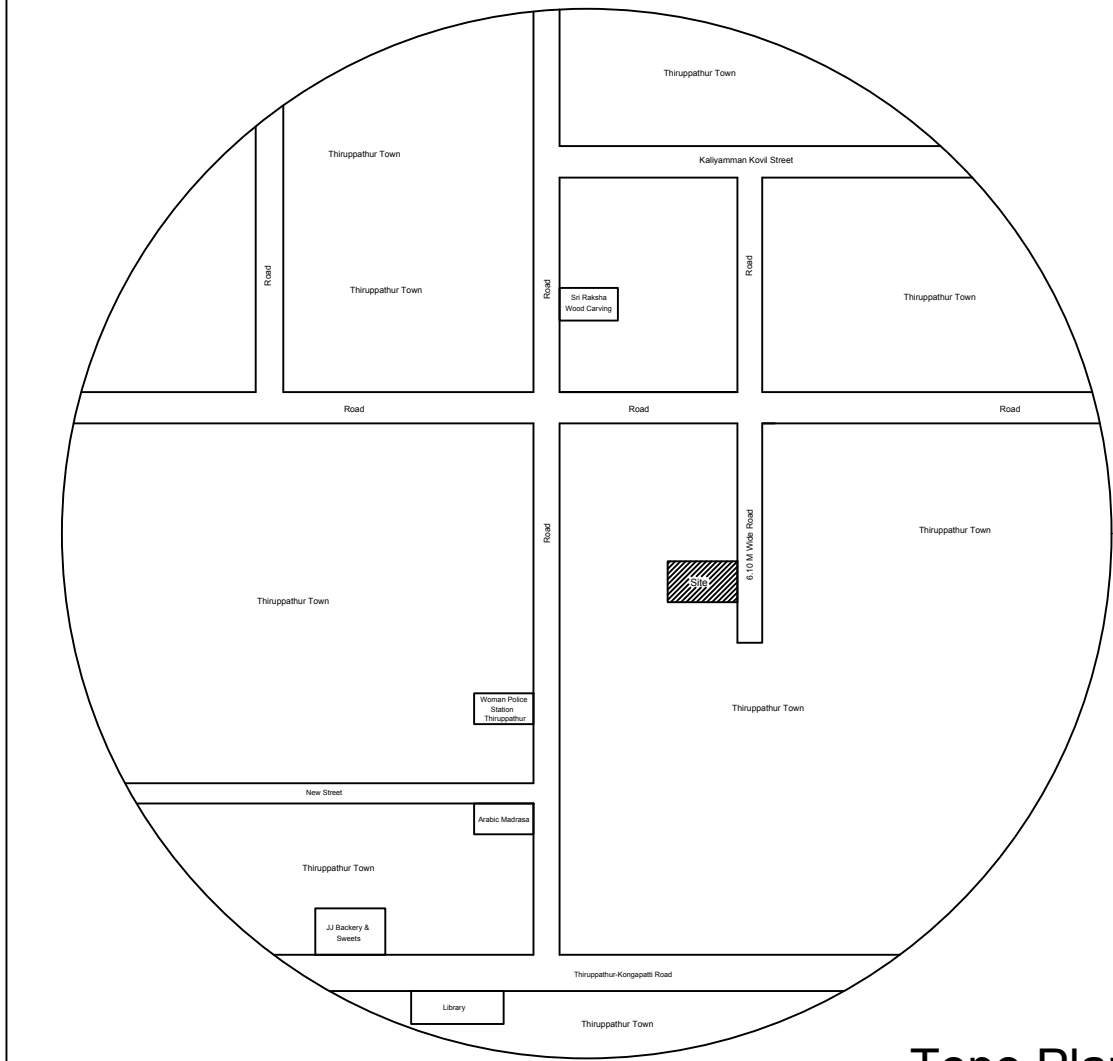


Topo Plan
Scale 1:500

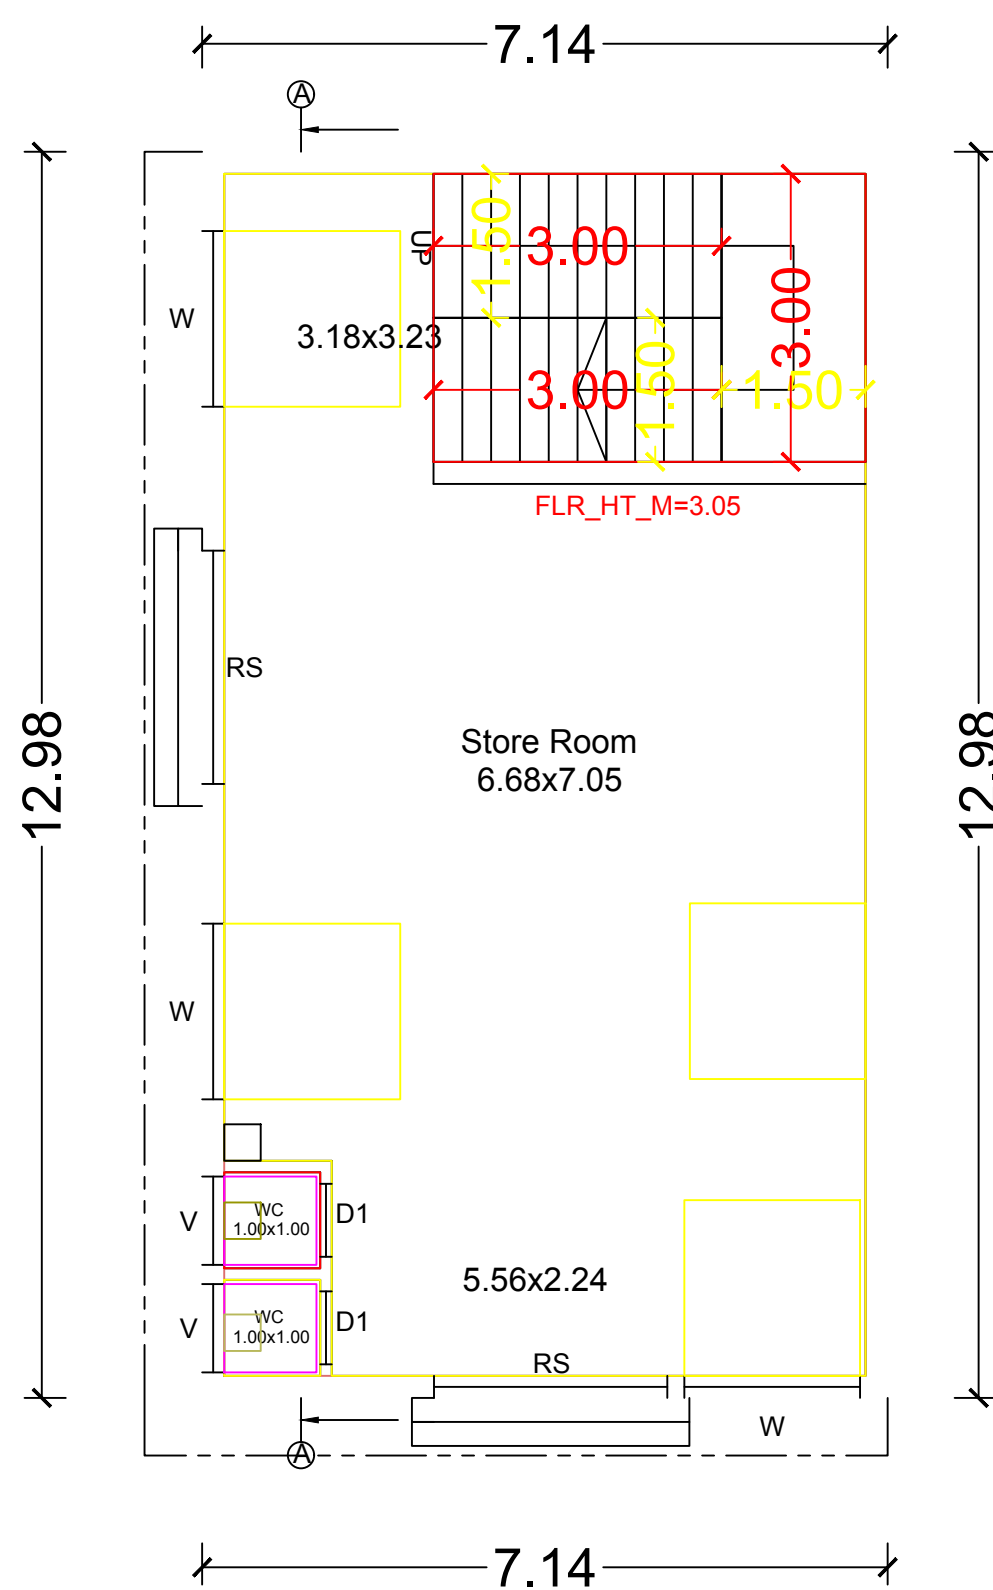


Ground Floor Plan

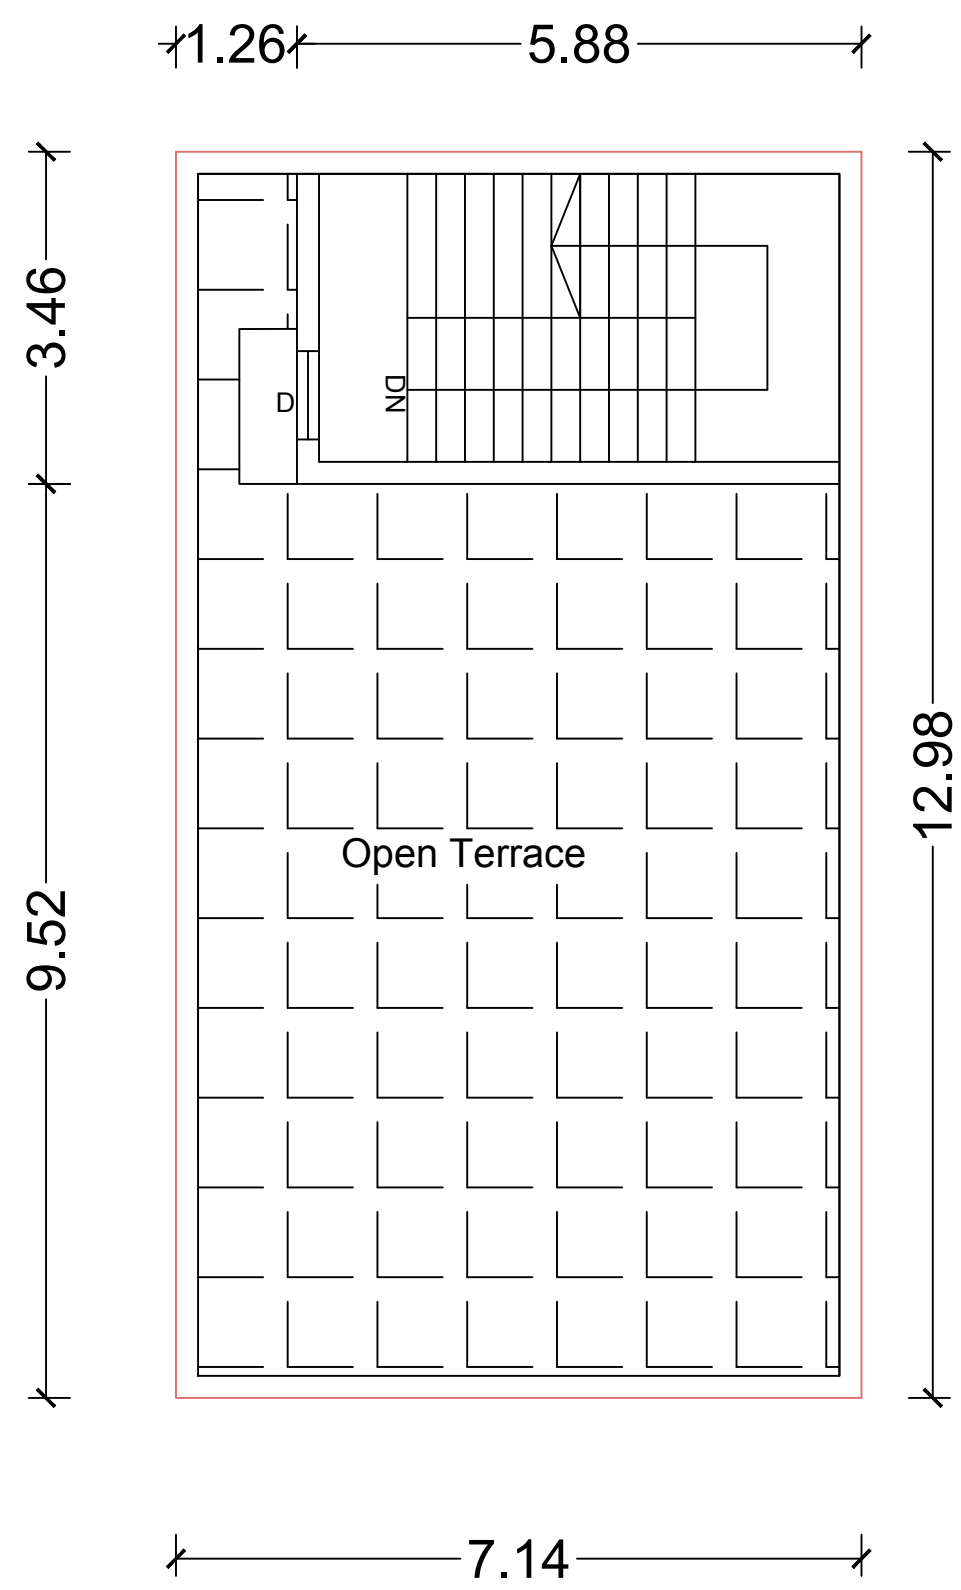


Terrace Floor Plan

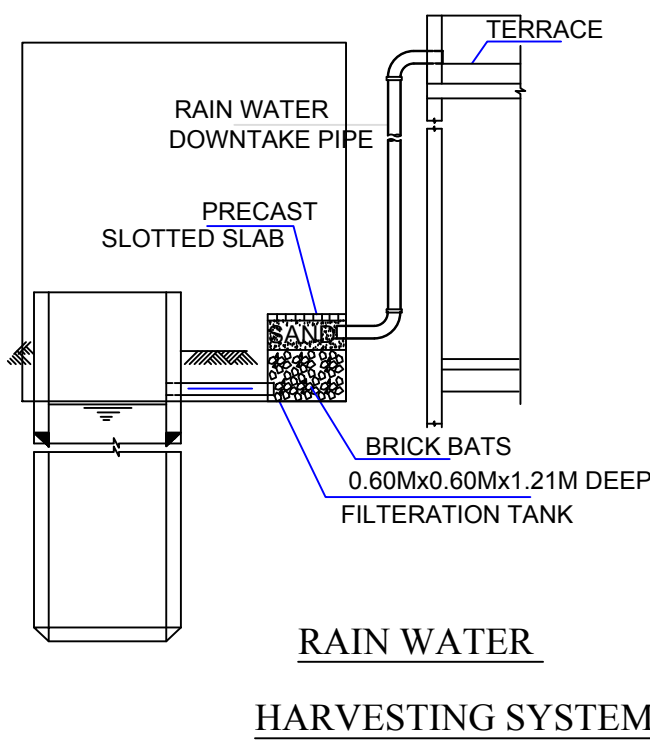


RAIN WATER
HARVESTING SYSTEM

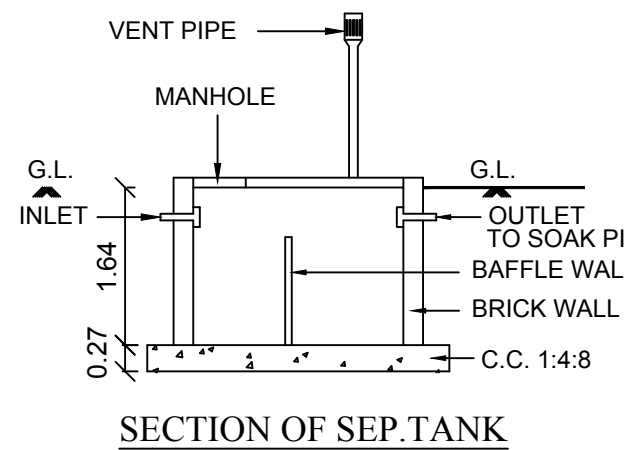


SECTION OF SEP. TANK

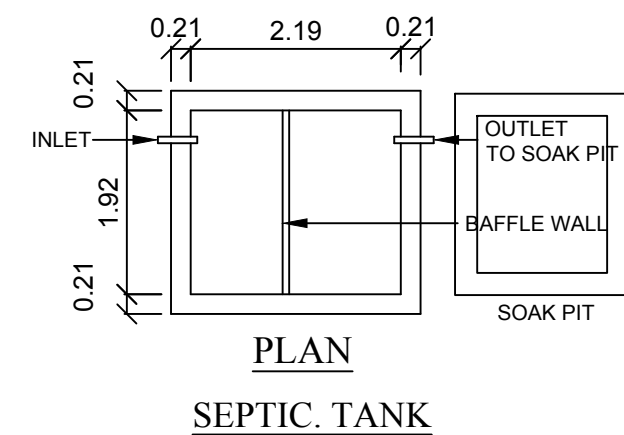

PLAN
SEPTIC. TANK

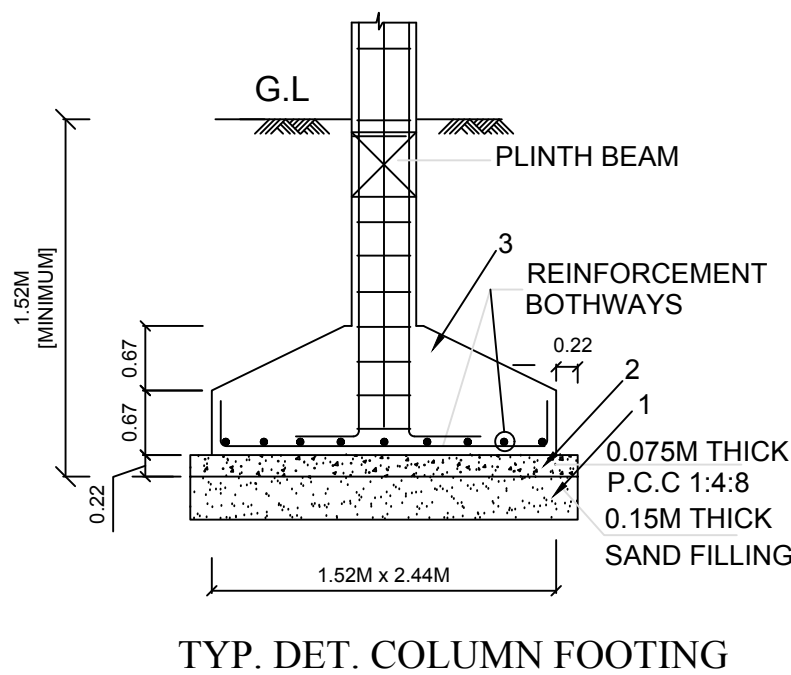


TYP. DET. COLUMN FOOTING

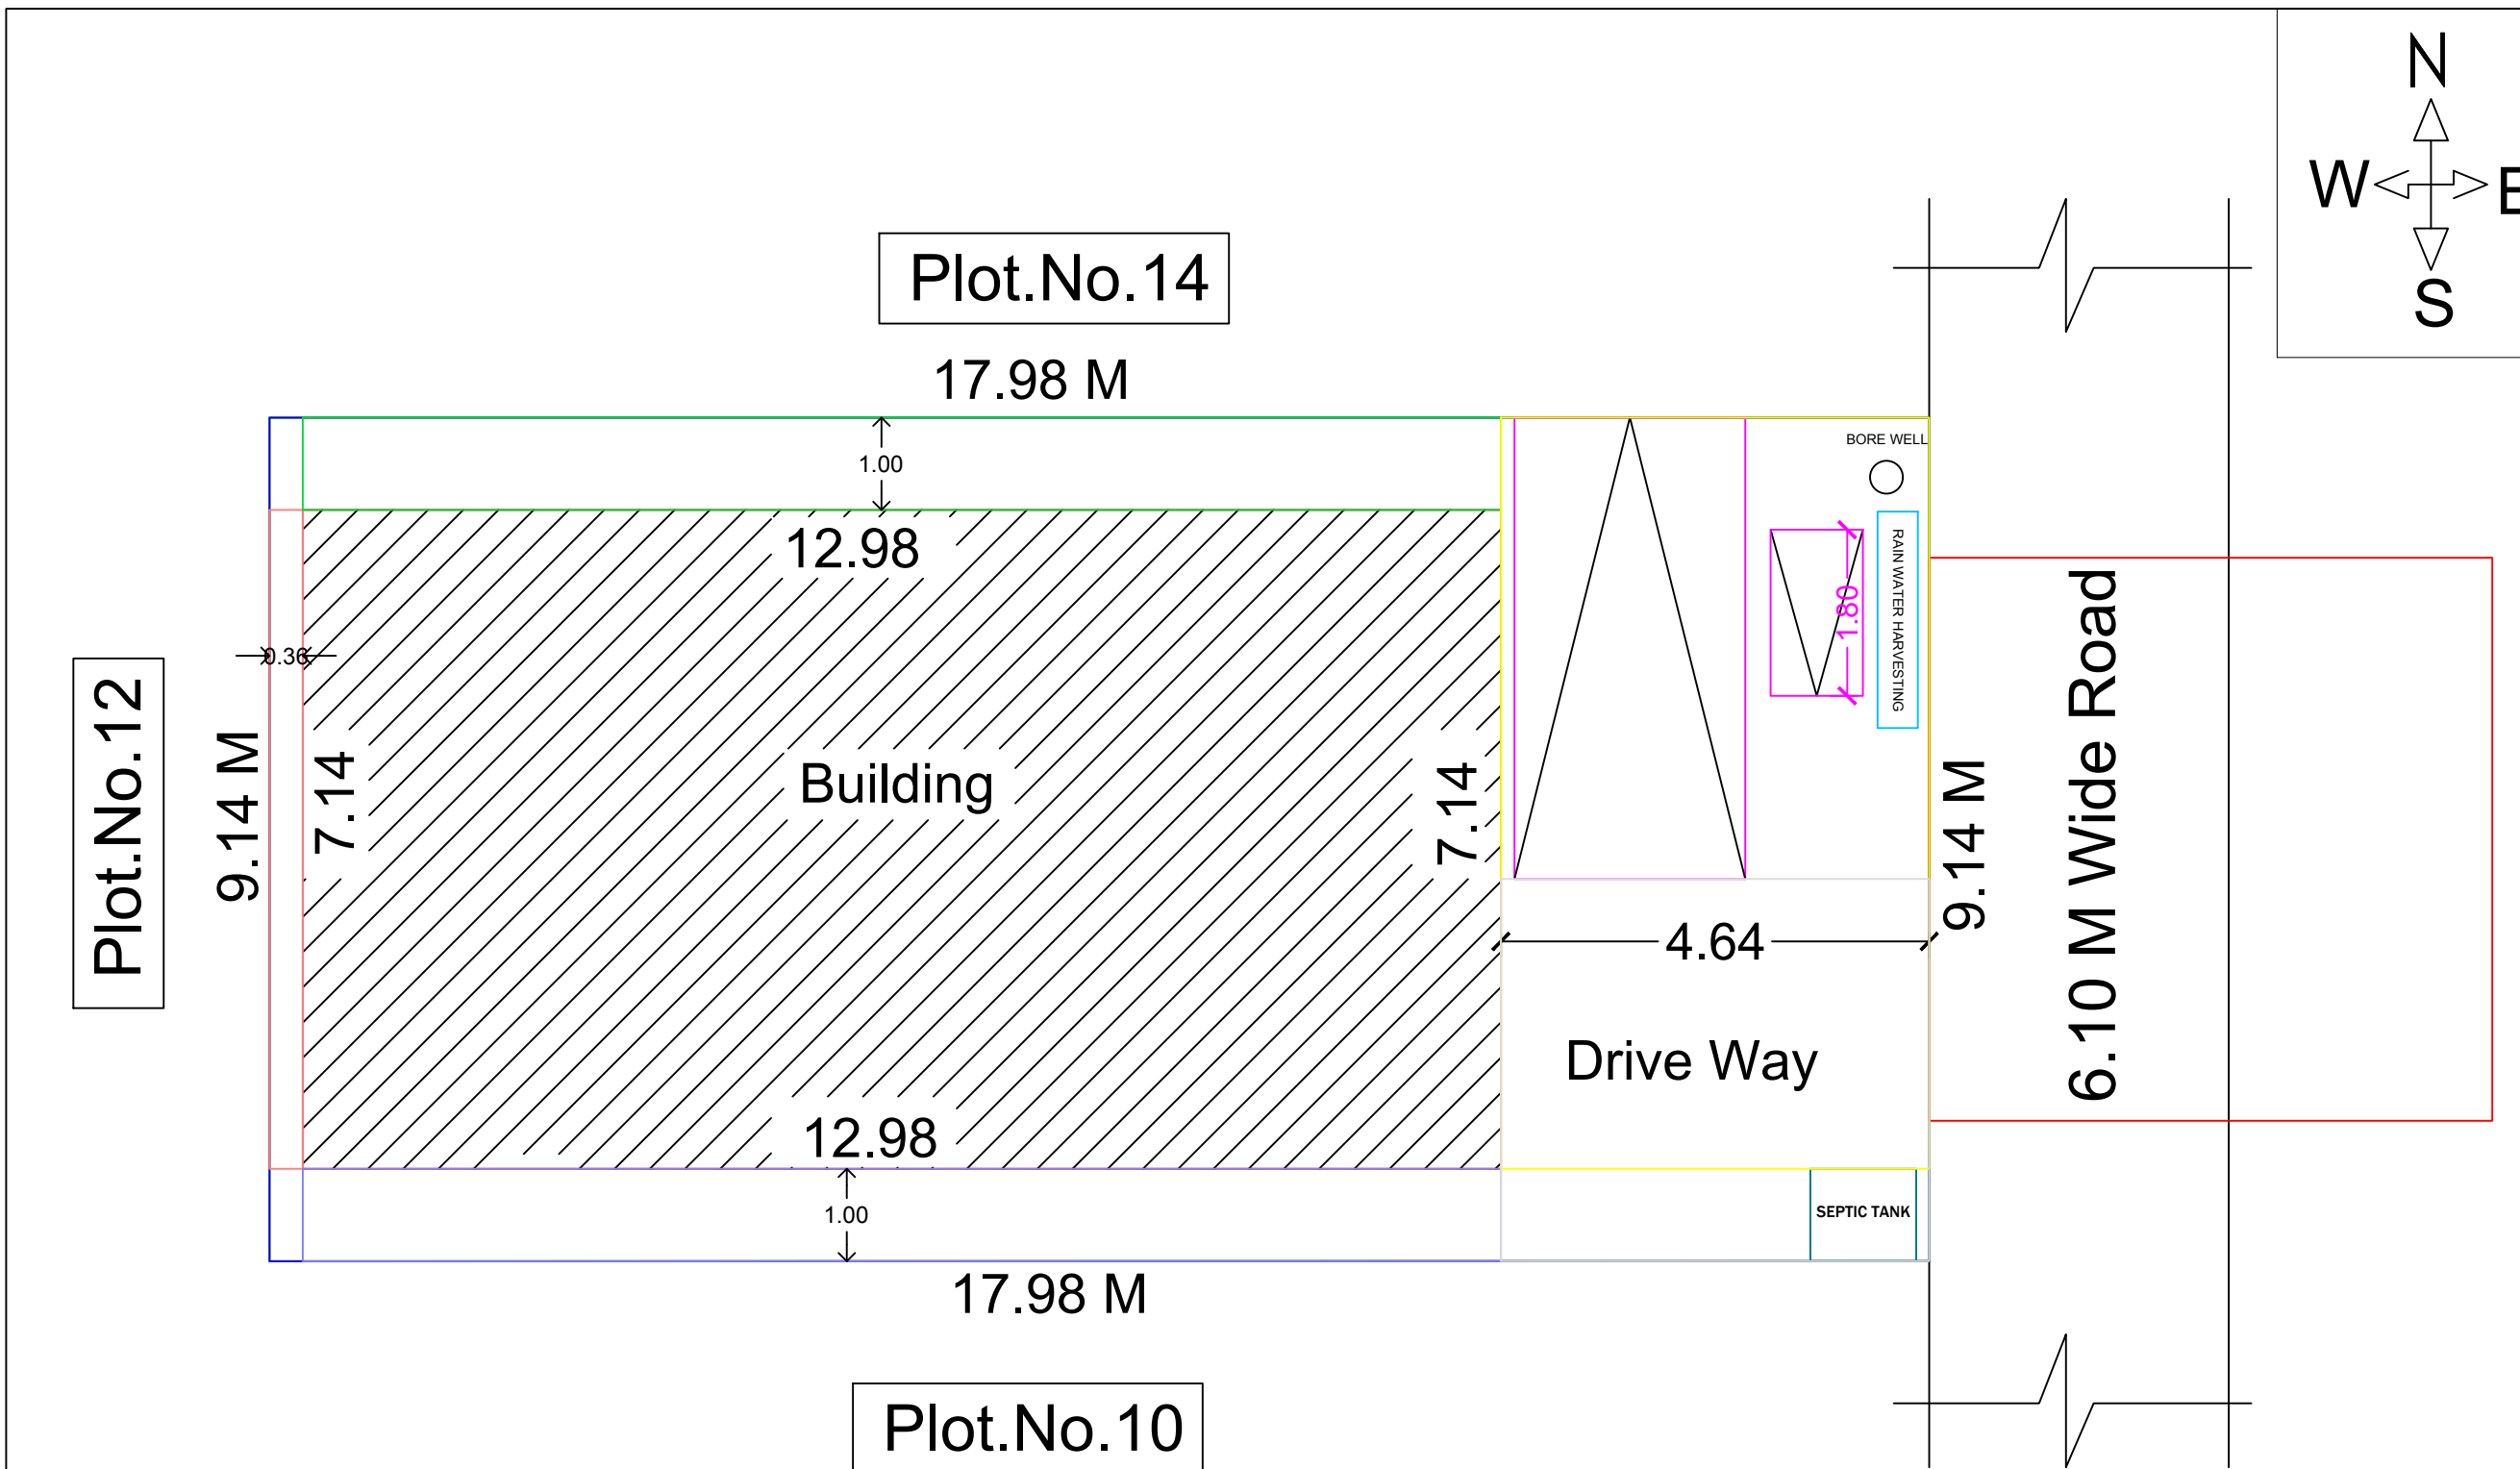


SITE PLAN
SCALE : 1:100




PERCOLATION PIT

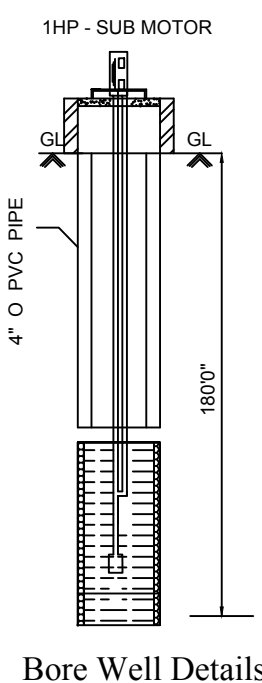

Bore Well Details

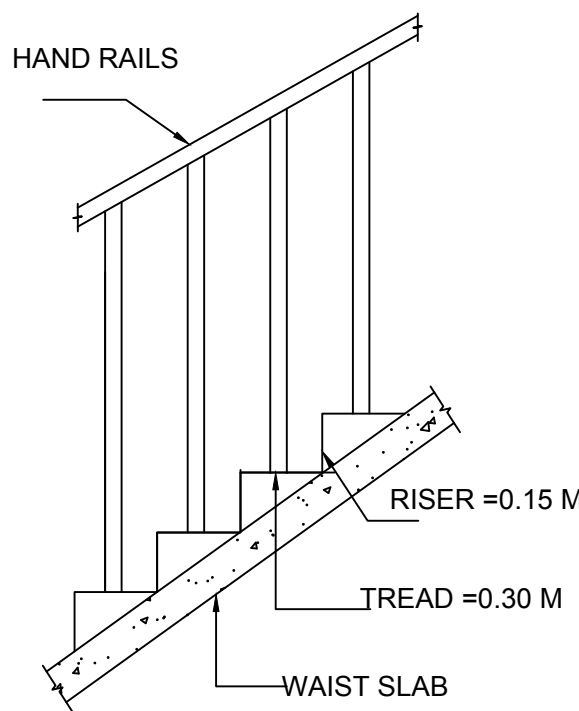

STAIR CASE DETAILS

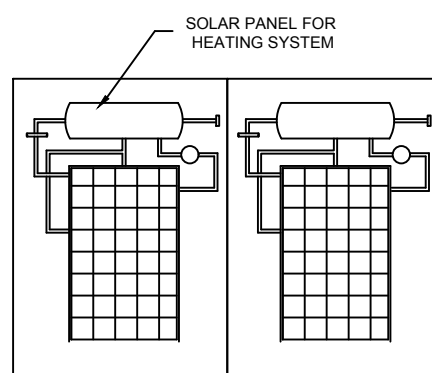

SOLAR HEATING SYSYTEM

LEGEND	FEET	METRE
RS ROLLING SHUTTER	8'0"x7'0"	2.44x2.13
D1 DOOR	2'6"x7'0"	0.76x2.13
W WINDOW	6'0"x5'0"	1.83x1.52
V VENTILATOR	3'0"x2'0"	0.92x0.60
AREA DETAILS	SQ.FT.	SQ.M.
As Per Document	1770.00	164.44
As Per Patta	1770.00	164.44
As Per Site	1770.00	164.44
PLINTH AREA DETAILS		
Ground Floor Area	997.49	92.67
Open Space Area	772.51	71.76
FSI DETAILS	PROPOSED	PERMISSIBLE
Total Plinth Area Plot Area 92.67 164.44	0.56	2

PARKING PROVIDED:-

No of Car Parking - 01 No's
No of Bike Parking - 01 No's

OWNER'S NAME & SIGN:-

Smt.S.Premavathy
W/o. Thiru.T.Sathiah

ENGINEER:-

A. Ferozkhan
Er. A.FEROZKHAN,D.C.E.,
Licensed Building Surveyor &
Consulting Civil Engineer
17/2-29, Srithali Meikaral
THIRUPPATTUR-630211
Sivagangai District
Cell: 94420 43431