




PLAN SHOWING THE PROPOSED CONSTRUCTION OF R.C.C. ROOF COMMERCIAL BUILDING GROUND FLOOR AT OLD G.R.SY.NO.268, NEW G.R.SY.NO.268/1, G.R. PATTA NO.633, OLD WARD.NO.3, NEW WARD.NO.16, NOW WARD.NO.6, BLOCK B, PLOT NO.B14, "SRI R.K.NAGAR", IN THIRUPPATHUR TOWN, THIRUPPATHUR TOWN PANCHAYAT, THIRUPPATHUR TALUK, SIVAGANGAI DISTRICT.

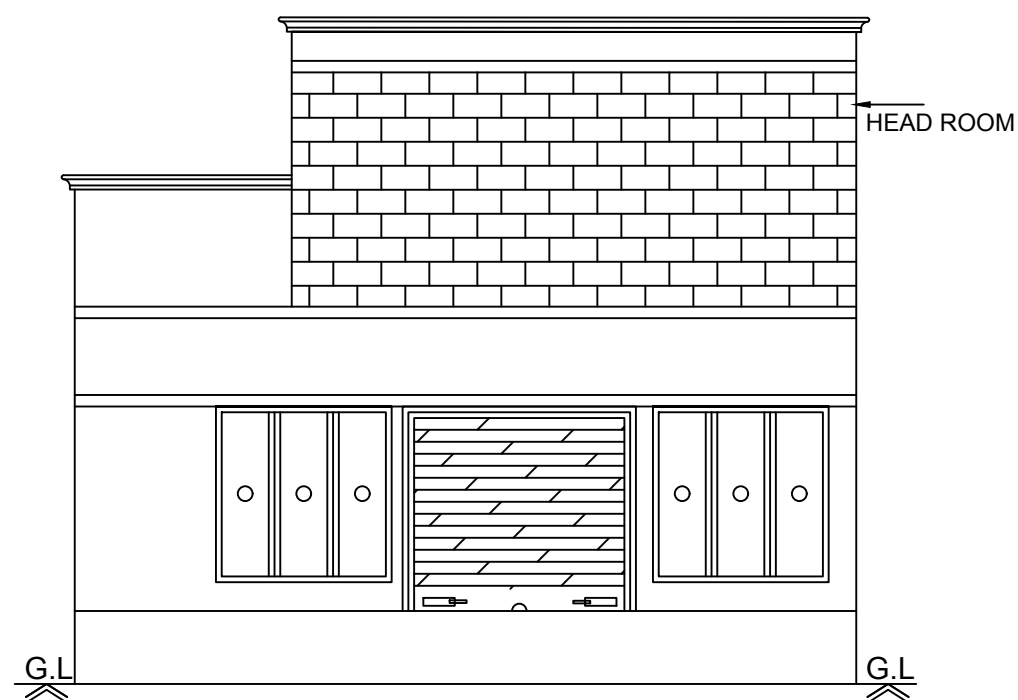


Front Elevation

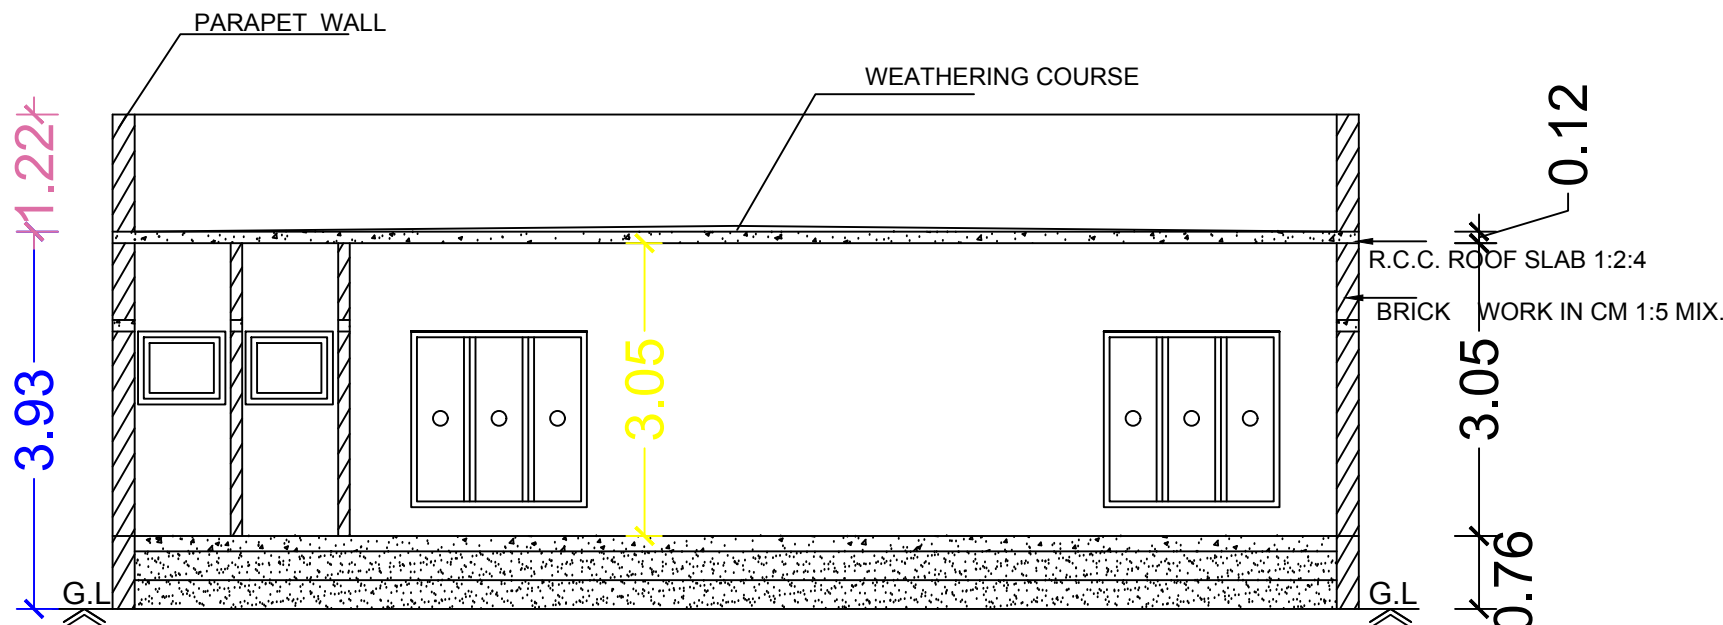


Section on-"AA"

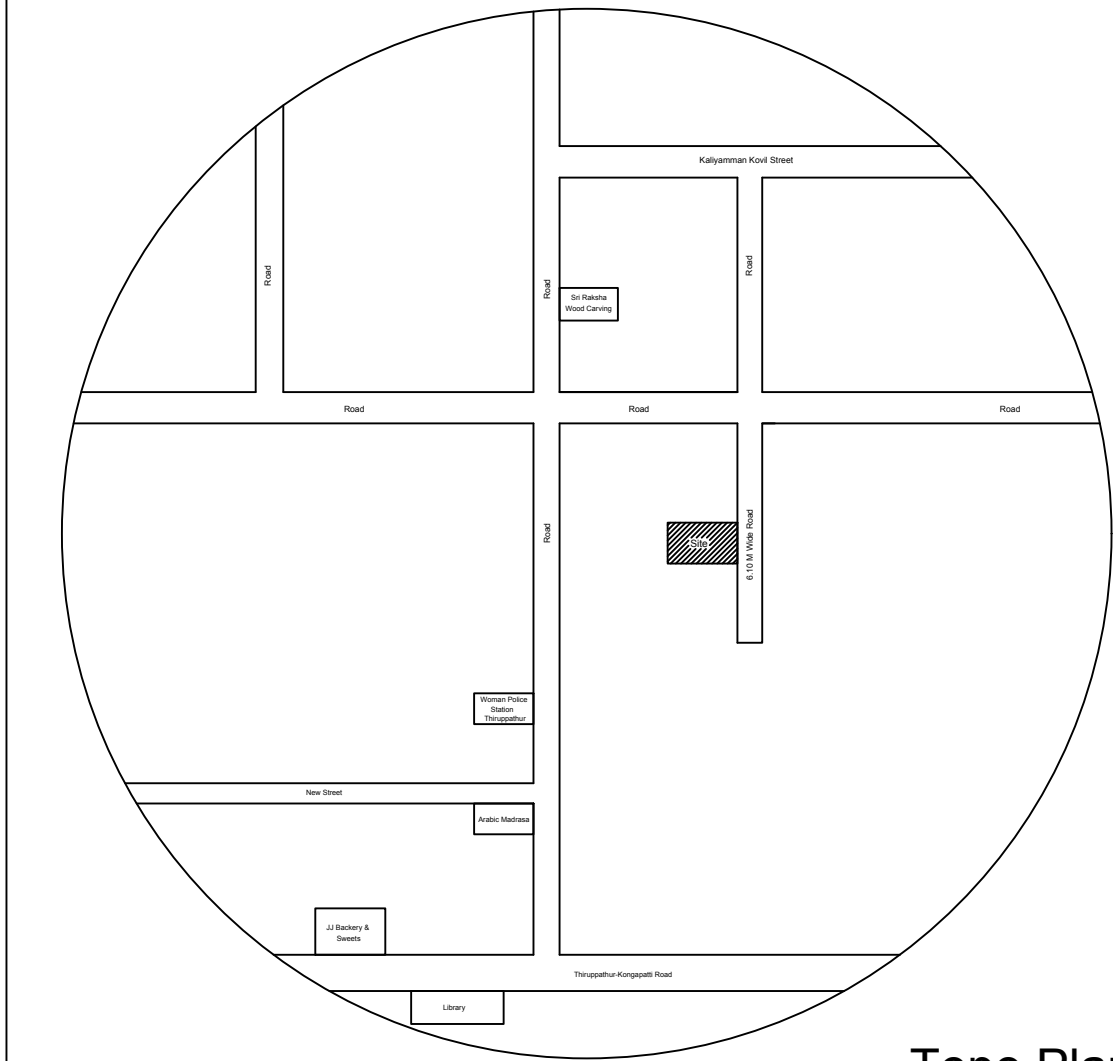


Topo Plan
Scale 1:500

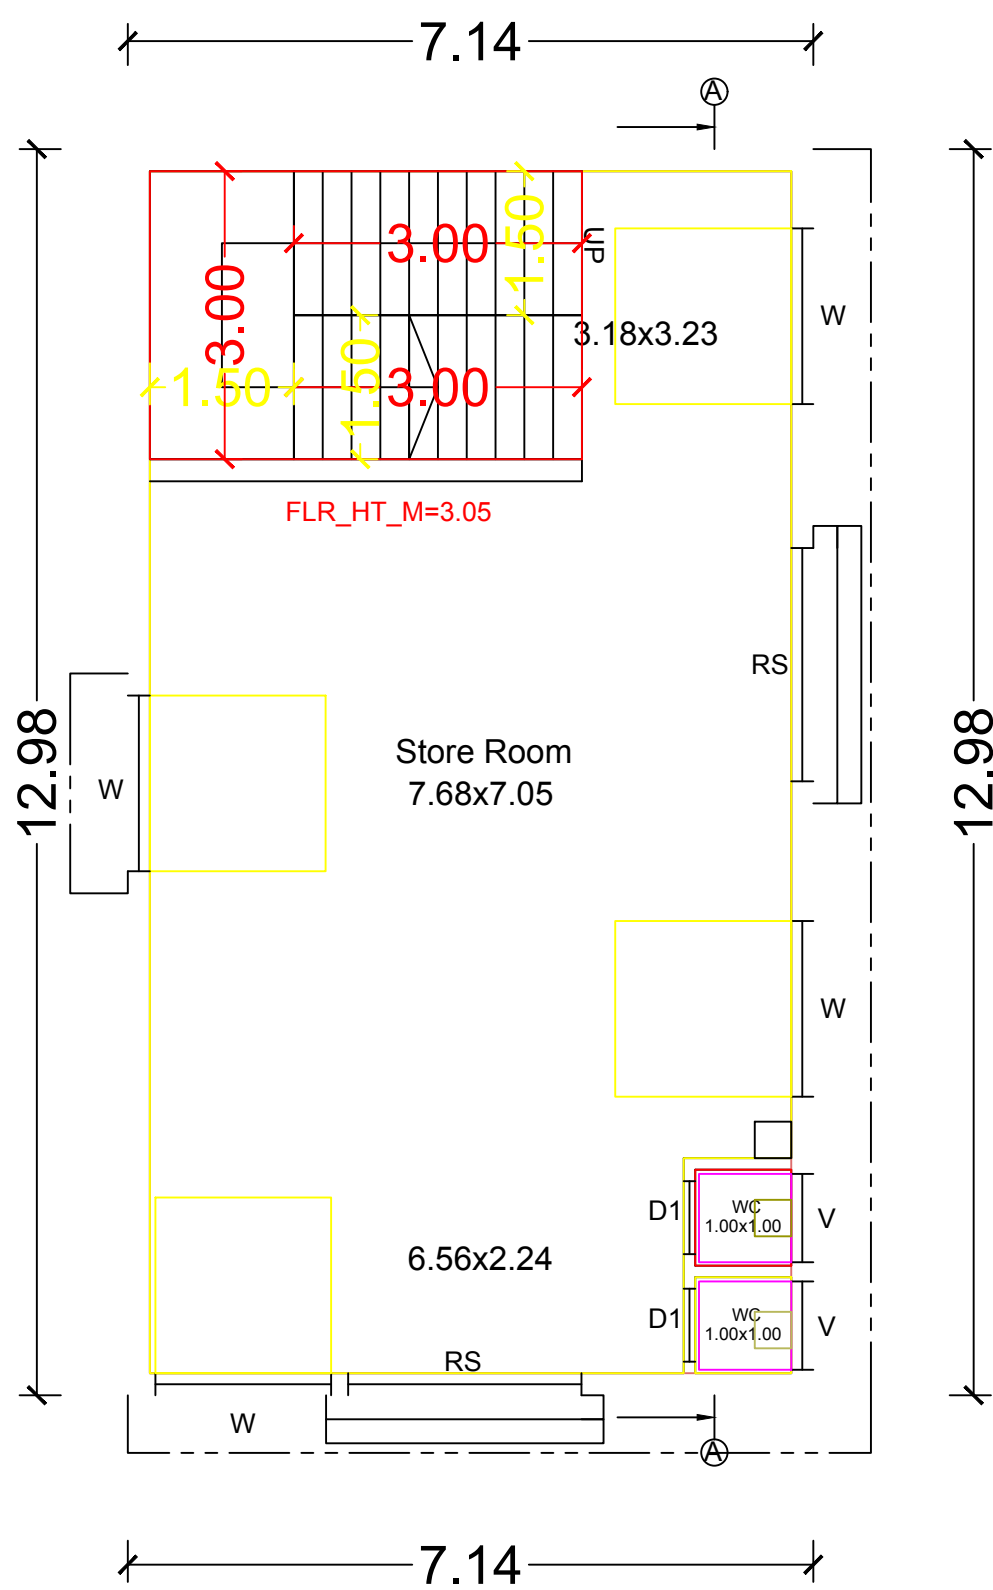


Ground Floor Plan

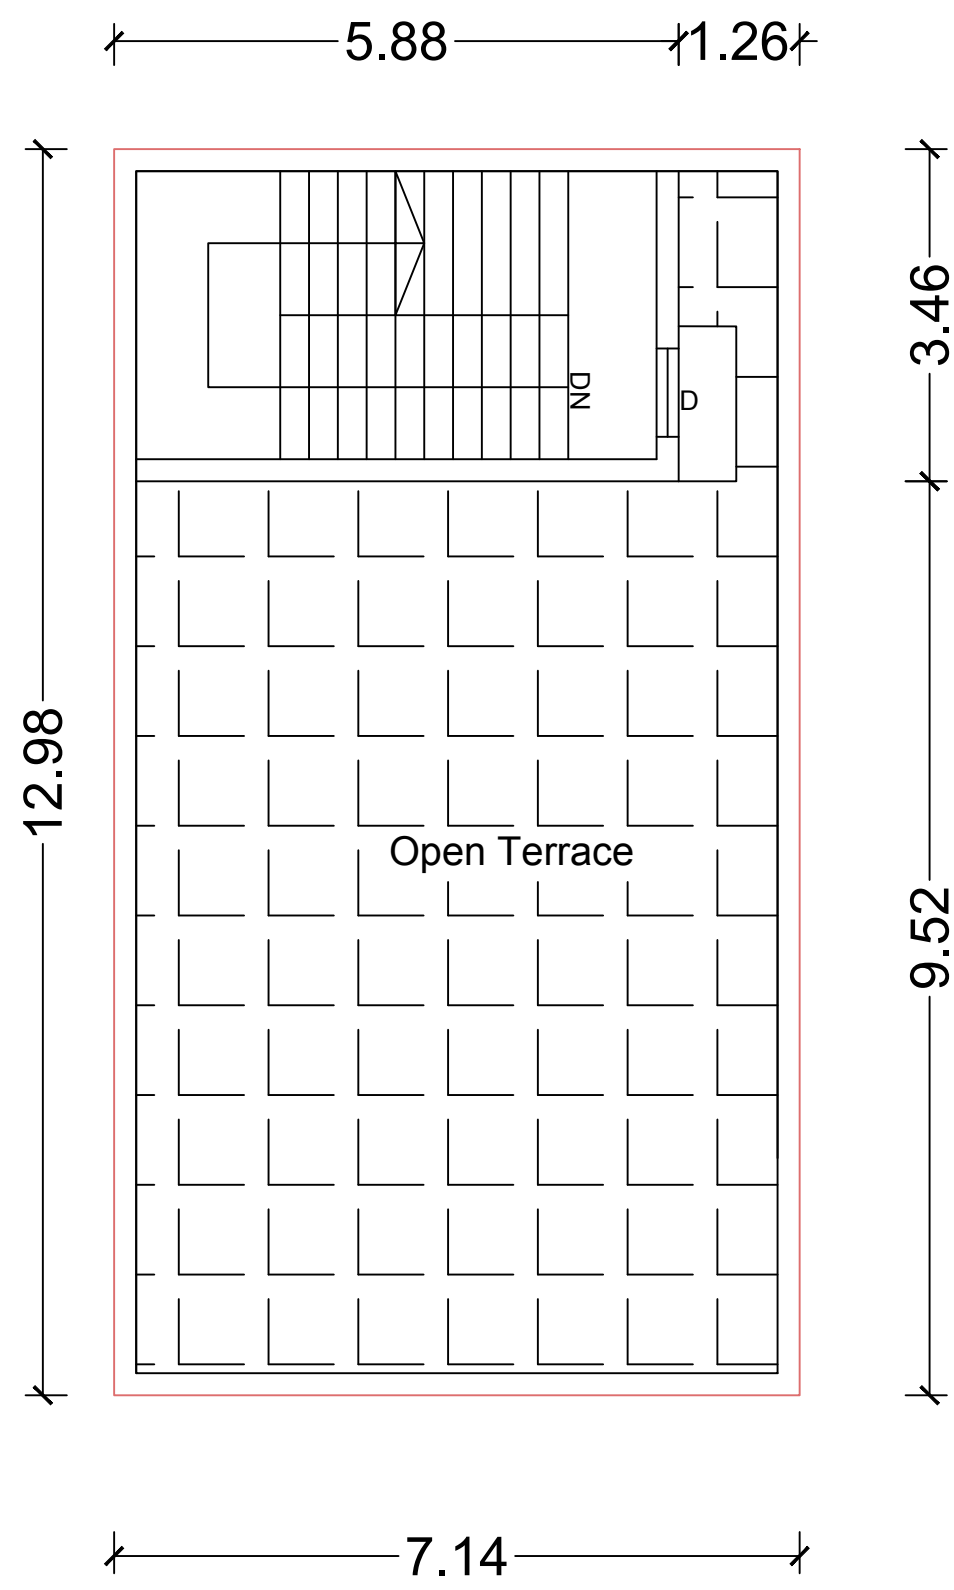


Terrace Floor Plan

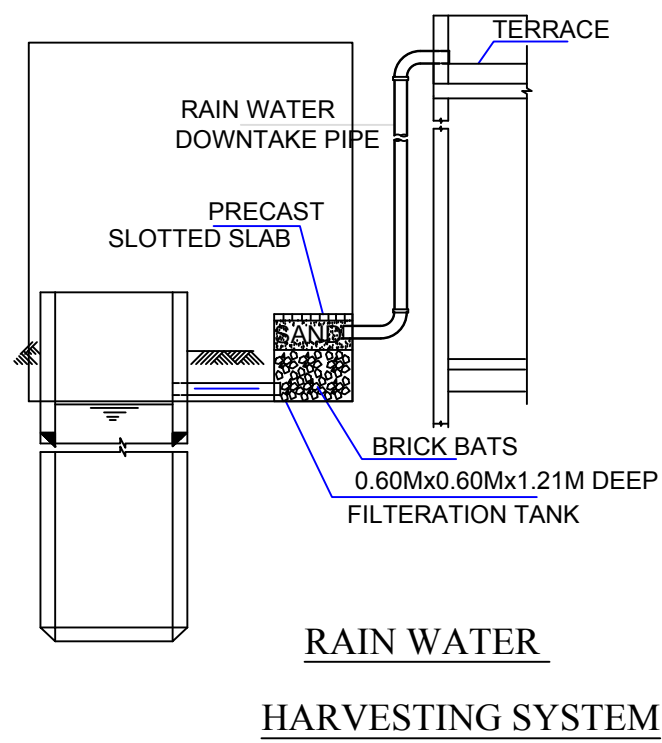


RAIN WATER
HARVESTING SYSTEM

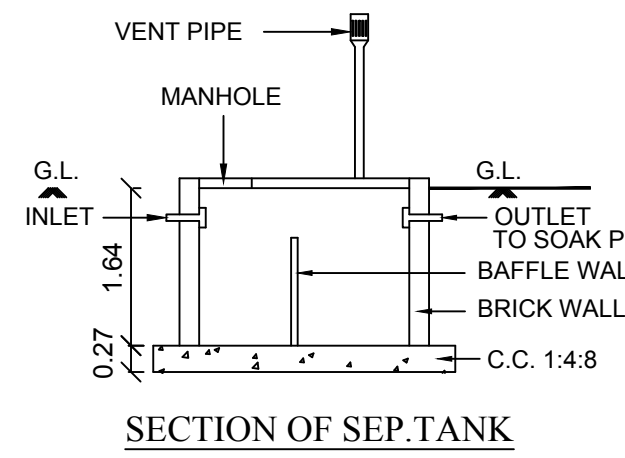


SECTION OF SEPTIC TANK

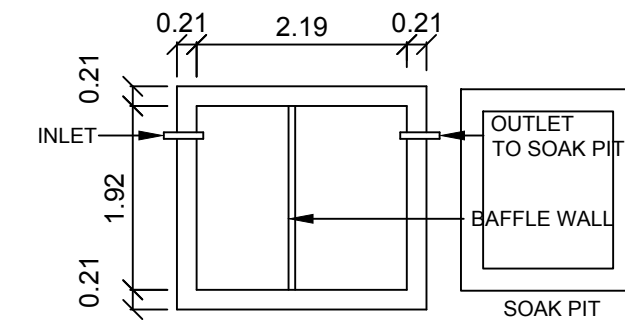


PLAN
SEPTIC TANK

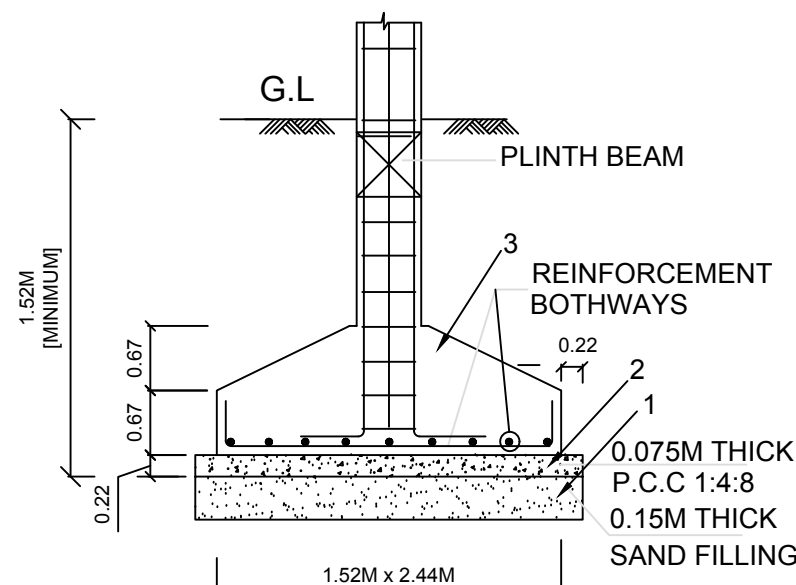


TYP. DET. COLUMN FOOTING

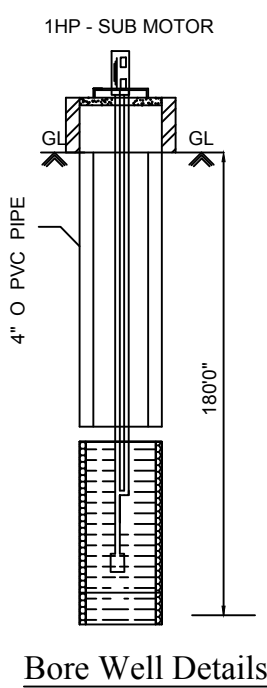


Bore Well Details

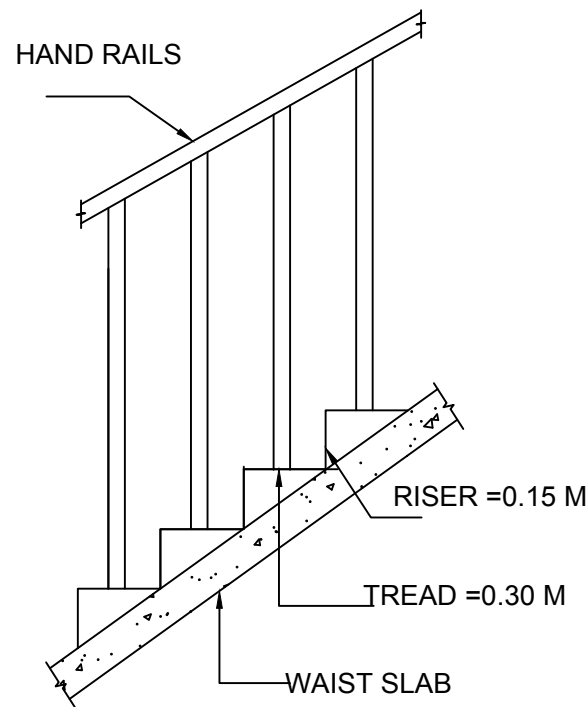

STAIR CASE DETAILS

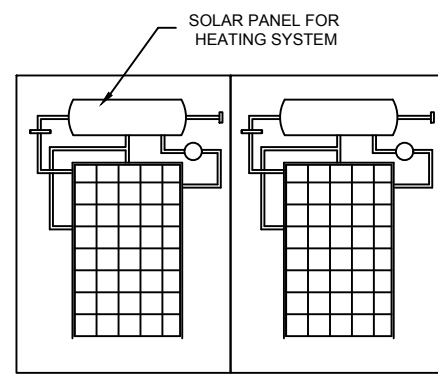

SOLAR HEATING SYSSTEM

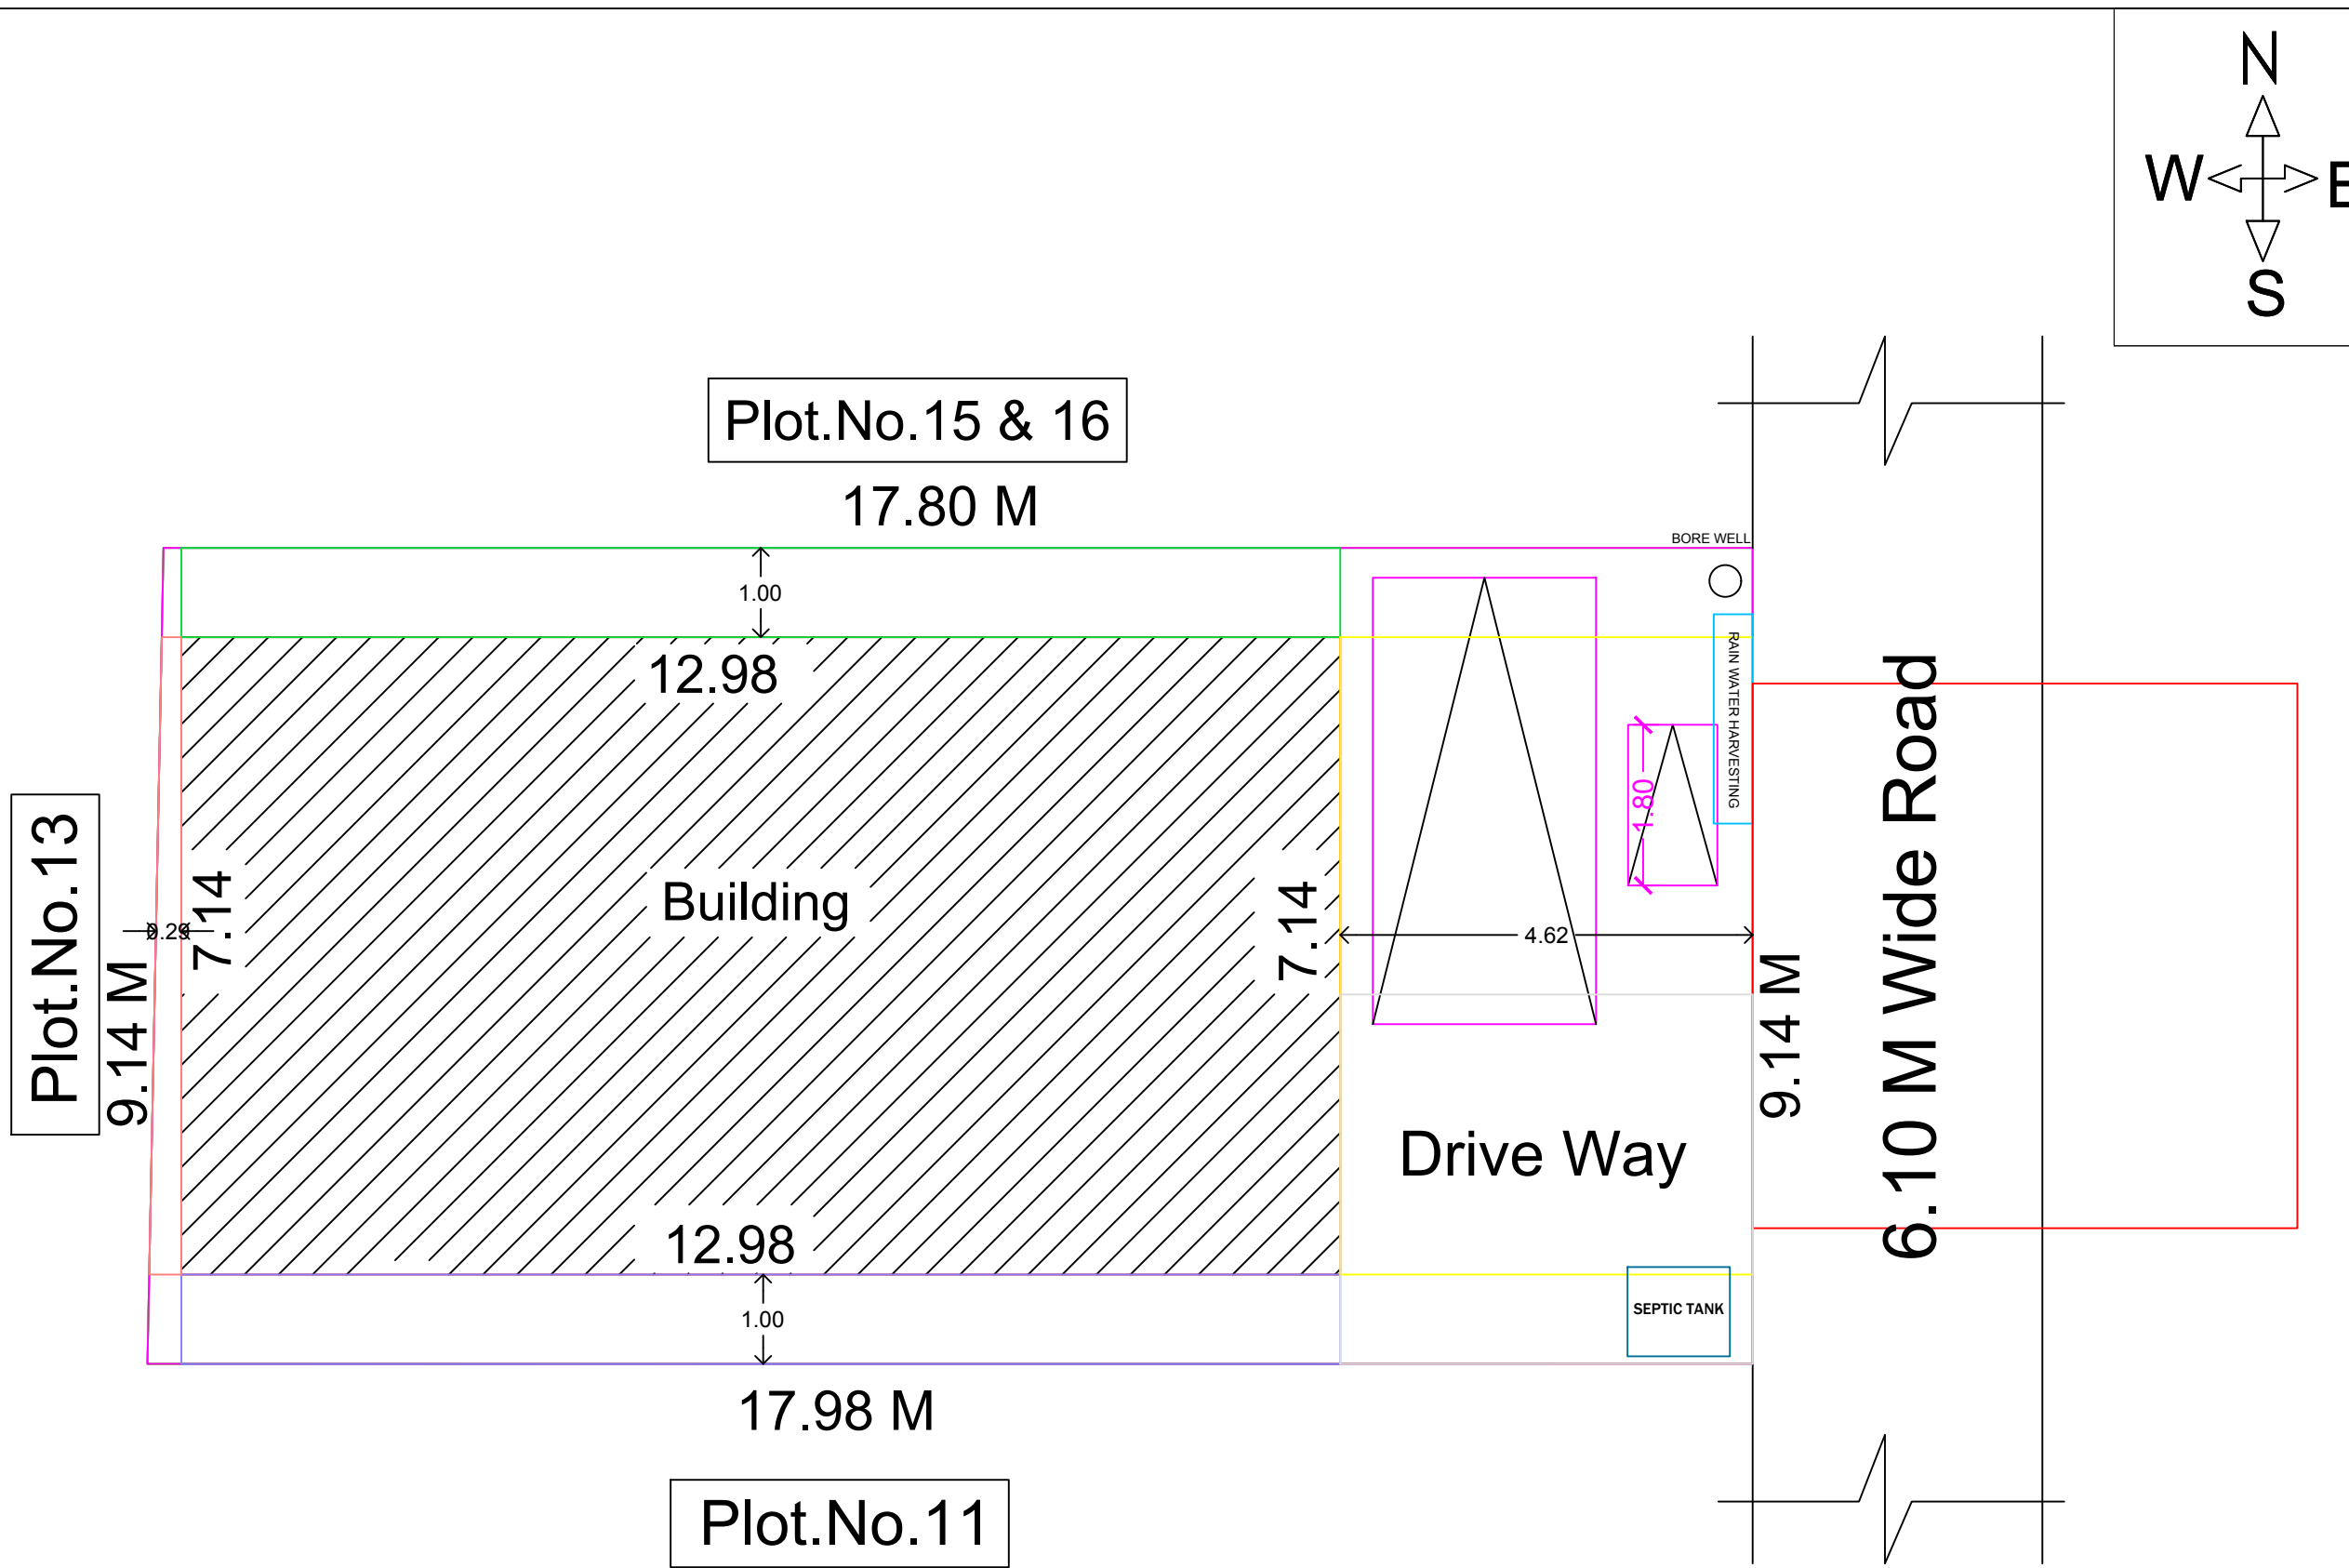

SITE PLAN
SCALE : 1:100

LEGEND	FEET	METRE
RS ROLLING SHUTTER	8'0"x7'0"	2.44x2.13
D1 DOOR	2'6"x7'0"	0.76x2.13
W WINDOW	6'0"x5'0"	1.83x1.52
V VENTILATOR	3'0"x2'0"	0.92x0.60
AREA DETAILS	SQ.FT.	SQ.M.
As Per Document	1763.00	163.79
As Per Patta	1763.00	163.79
As Per Site	1763.00	163.79
PLINTH AREA DETAILS		
Ground Floor Area	997.49	92.67
Open Space Area	765.51	71.11
FSI DETAILS	PROPOSED	PERMISSIBLE
Total Plinth Area Plot Area 92.67 163.79	0.56	2

PARKING PROVIDED:-

No of Car Parking - 01 No's
No of Bike Parking - 01 No's

OWNER'S NAME & SIGN:-

S. Premavathy

Smt.S.Premavathy
W/o. Thiru.T.Sathiah

ENGINEER:-

