
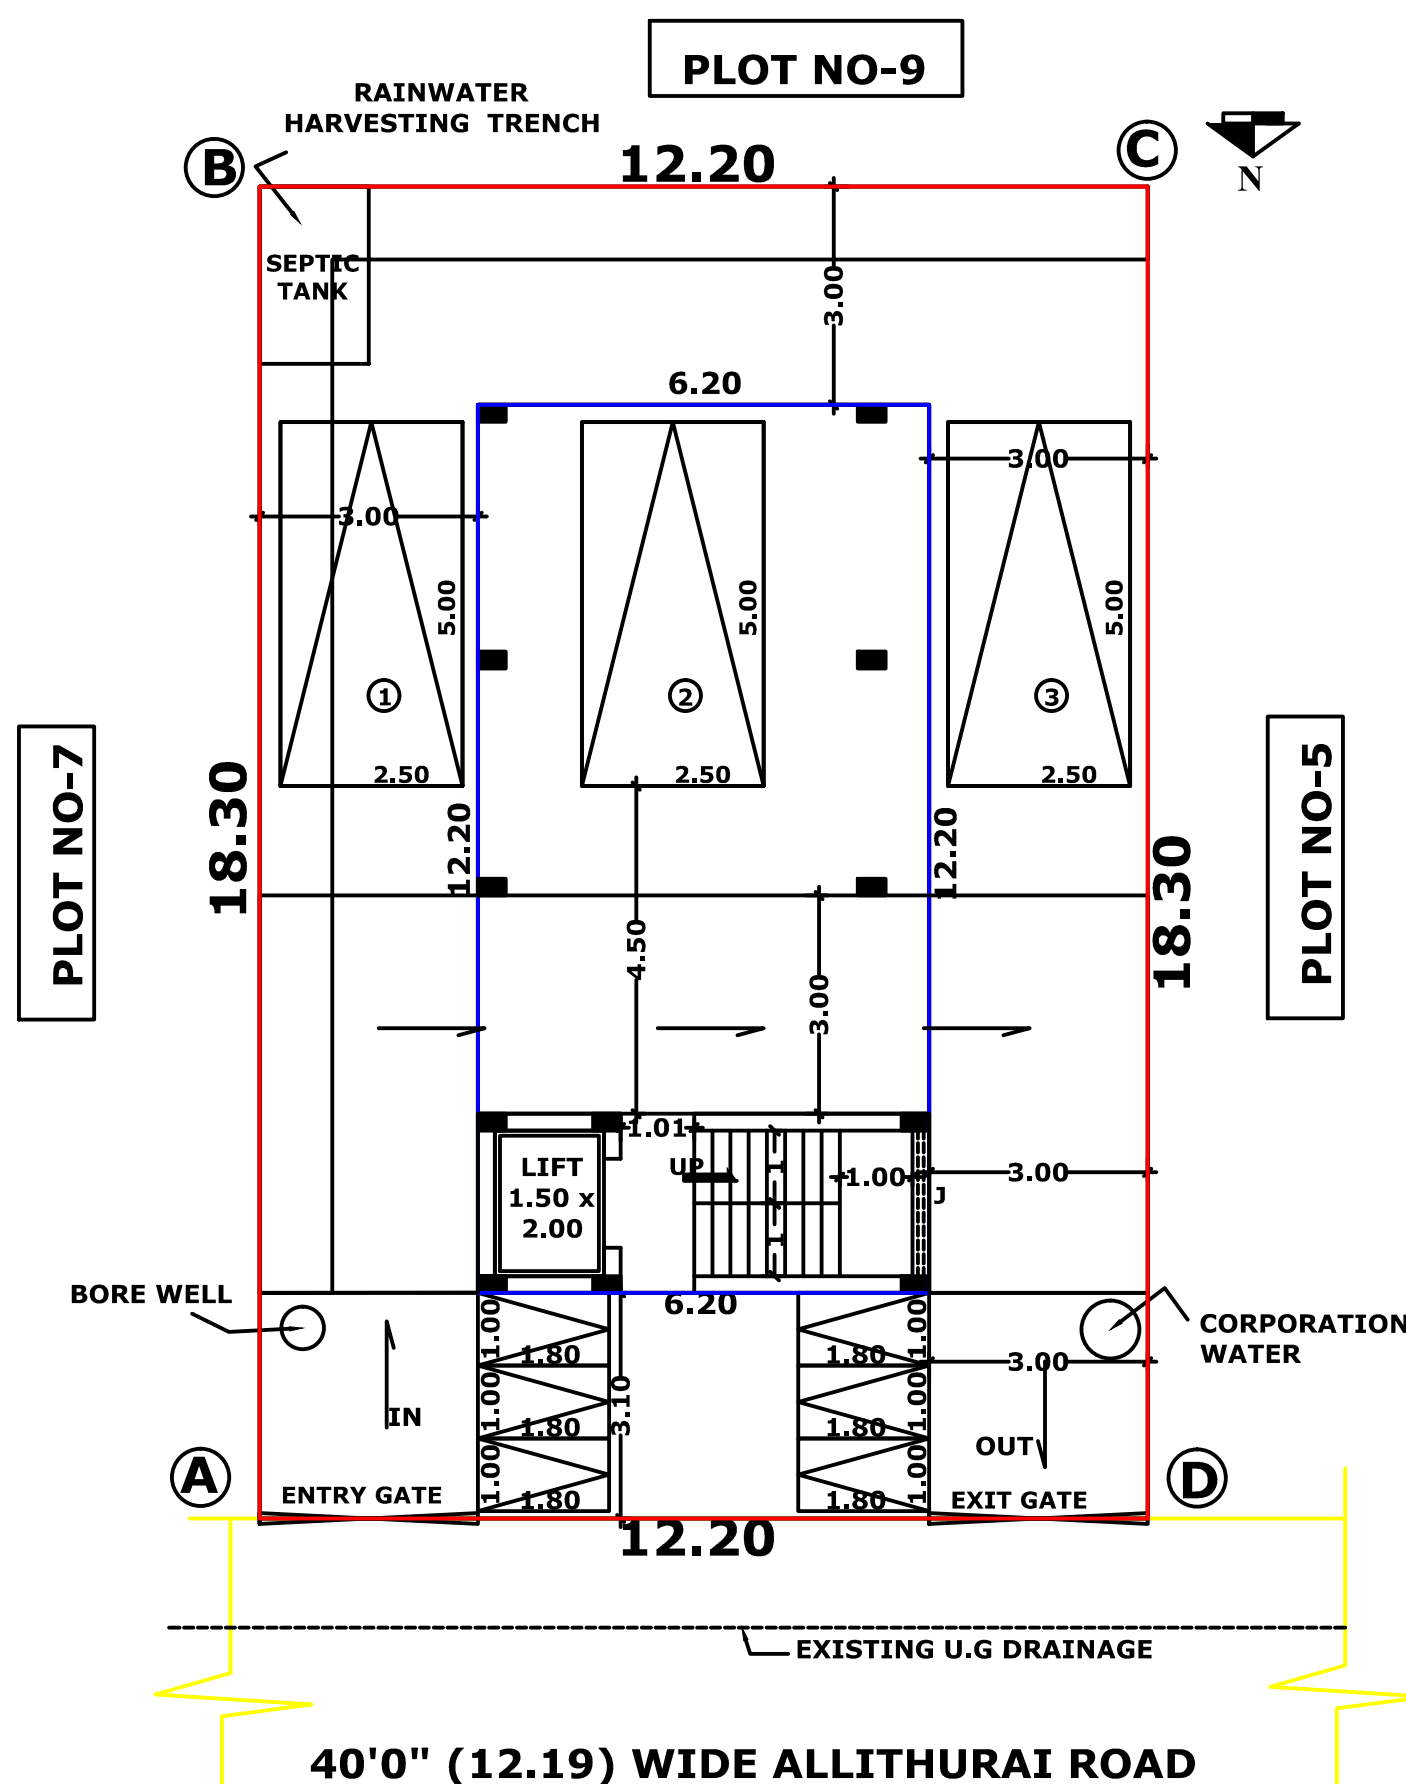


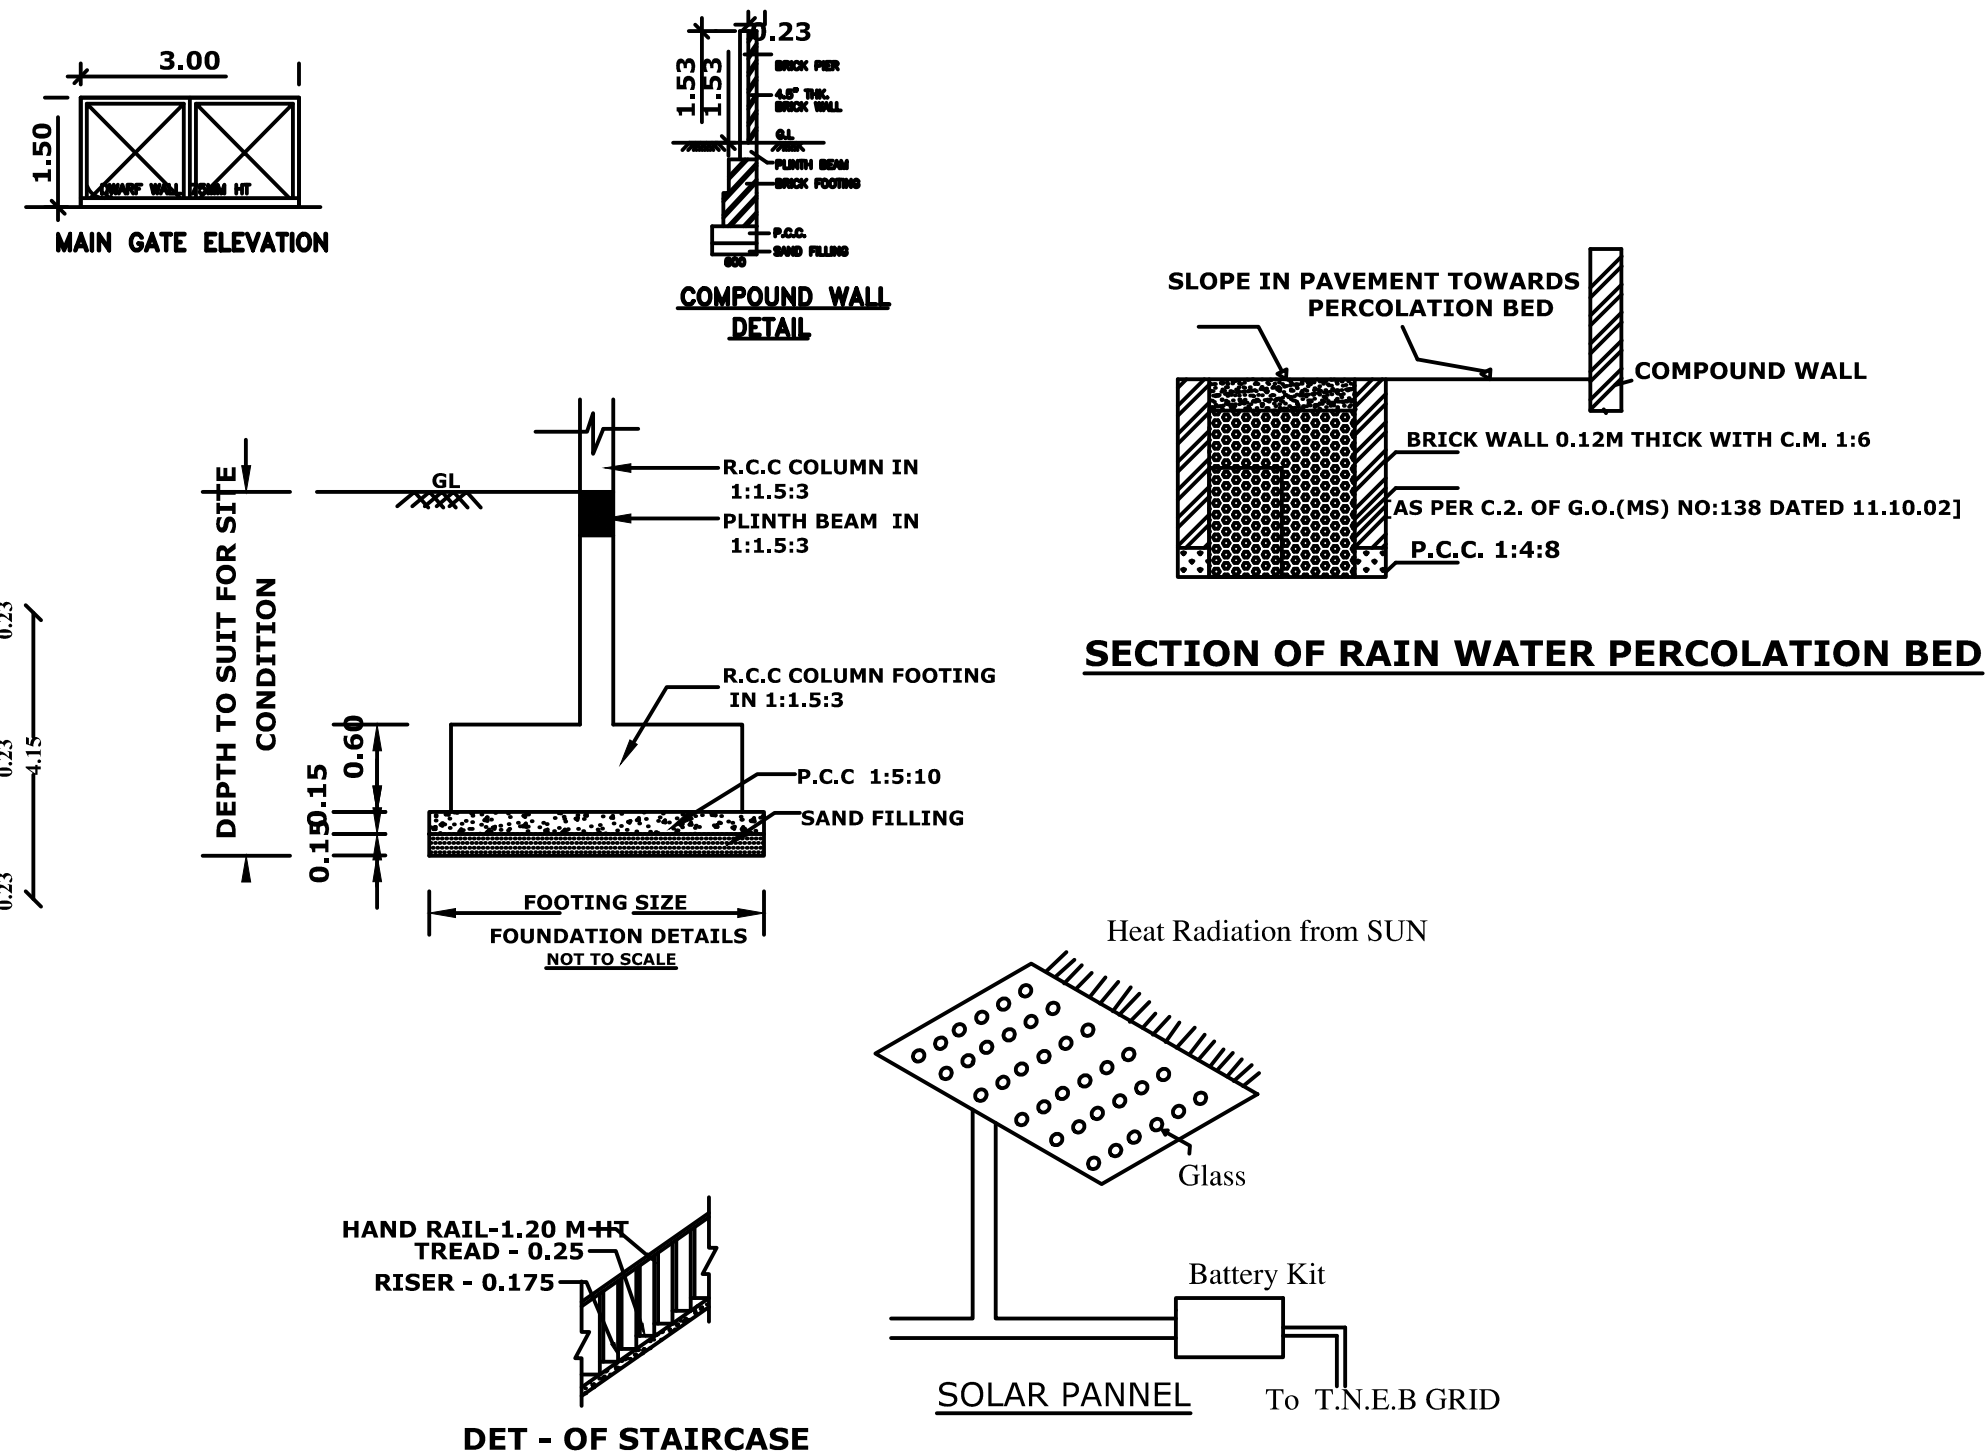

**SITE PLAN CUM
STILT FLOOR**
SCALE: 1 : 100

e-signed
Joint Director / Member Secretary (FAC)
District Town and Country Planning office
Tiruchirappalli District