




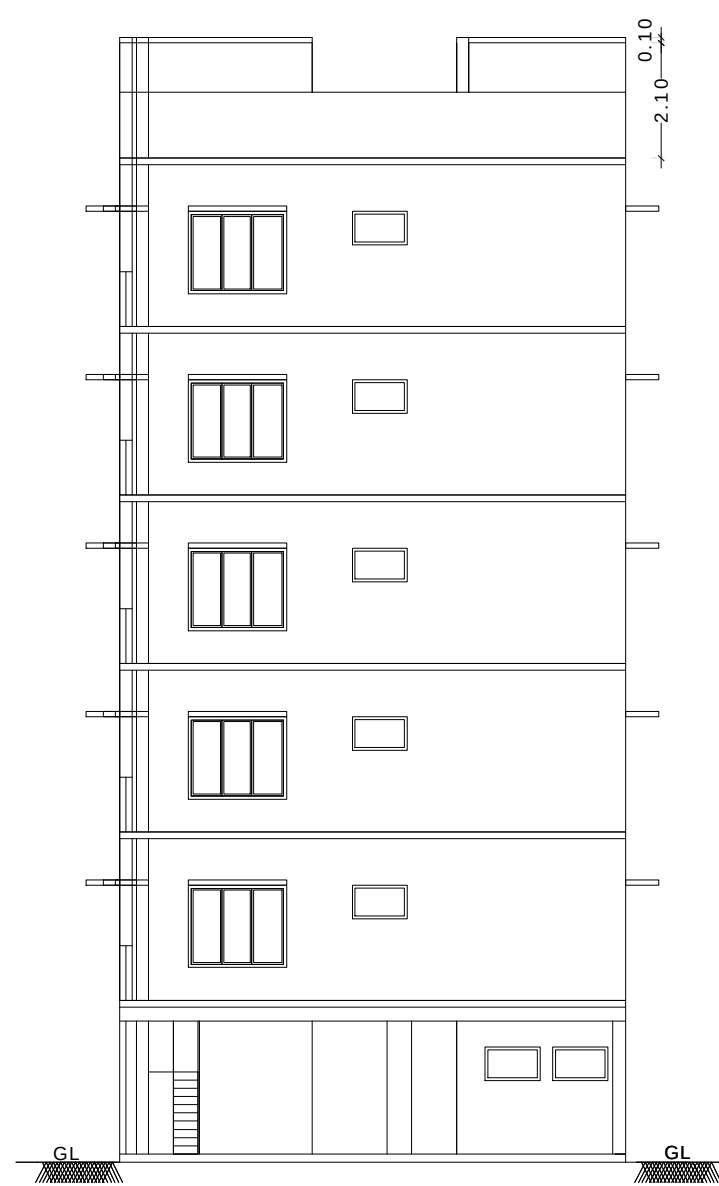


ELEVATION

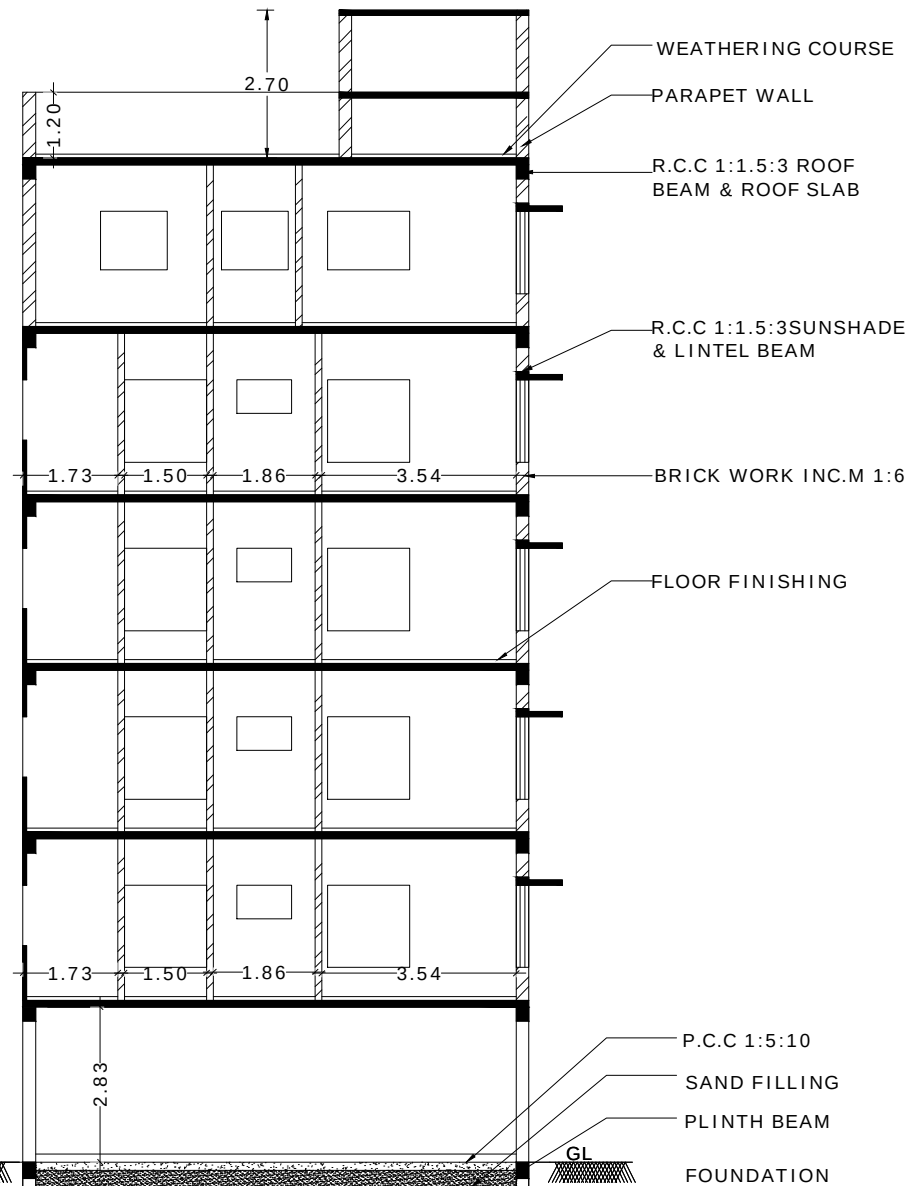

SECTION ON 'AB'

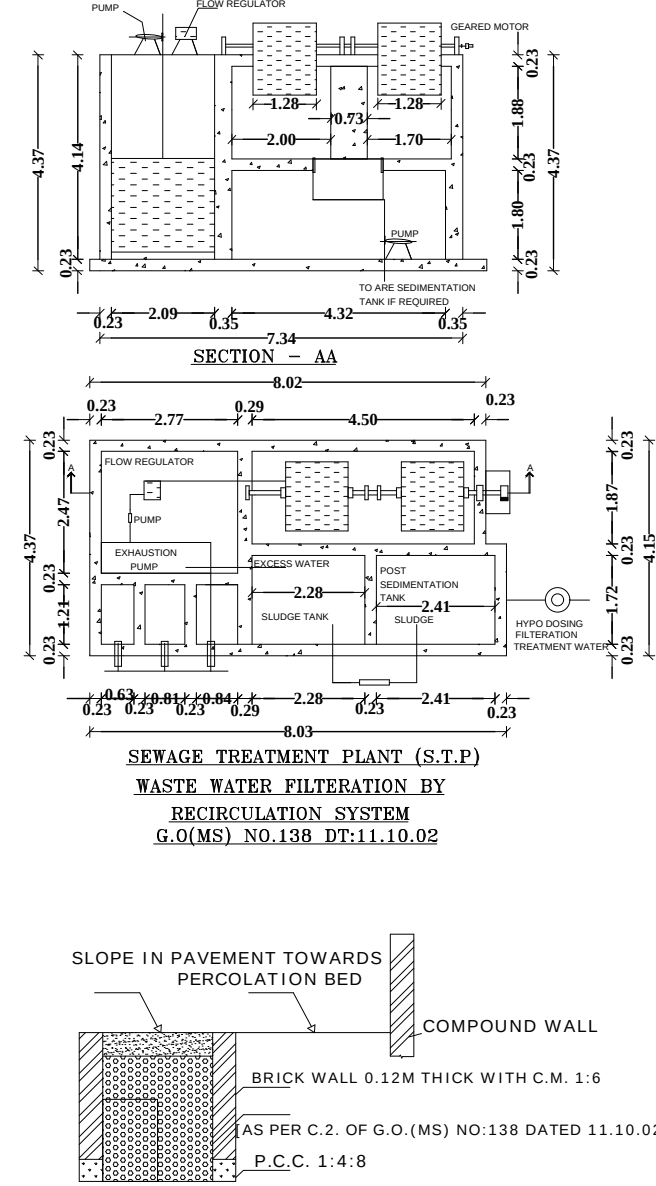


SECTION OF RAIN WATER PERCOLATION BED

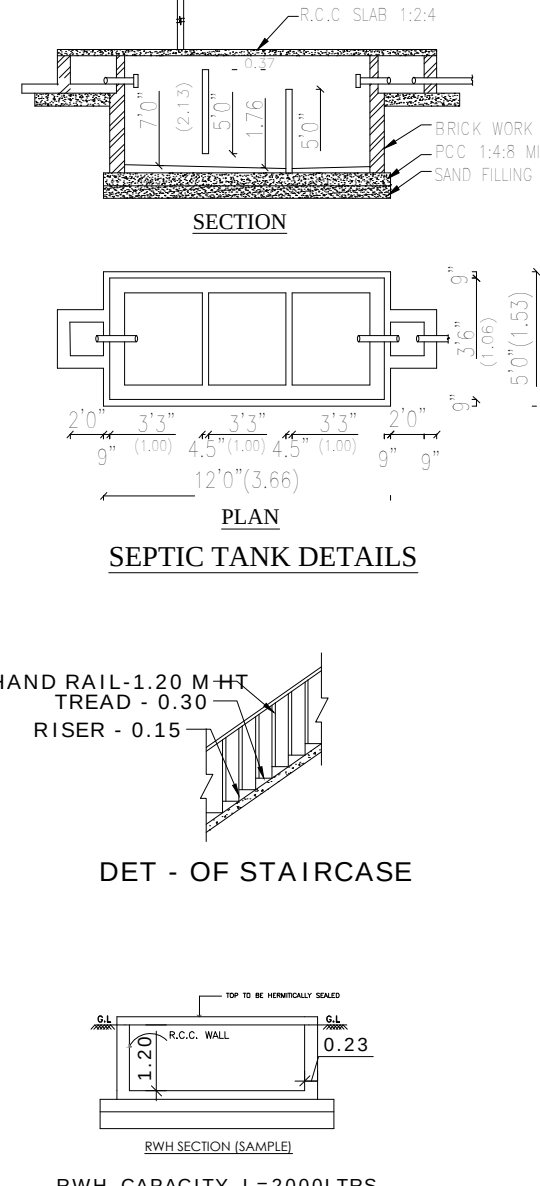


SEPTIC TANK DETAILS

DET - OF STAIRCASE

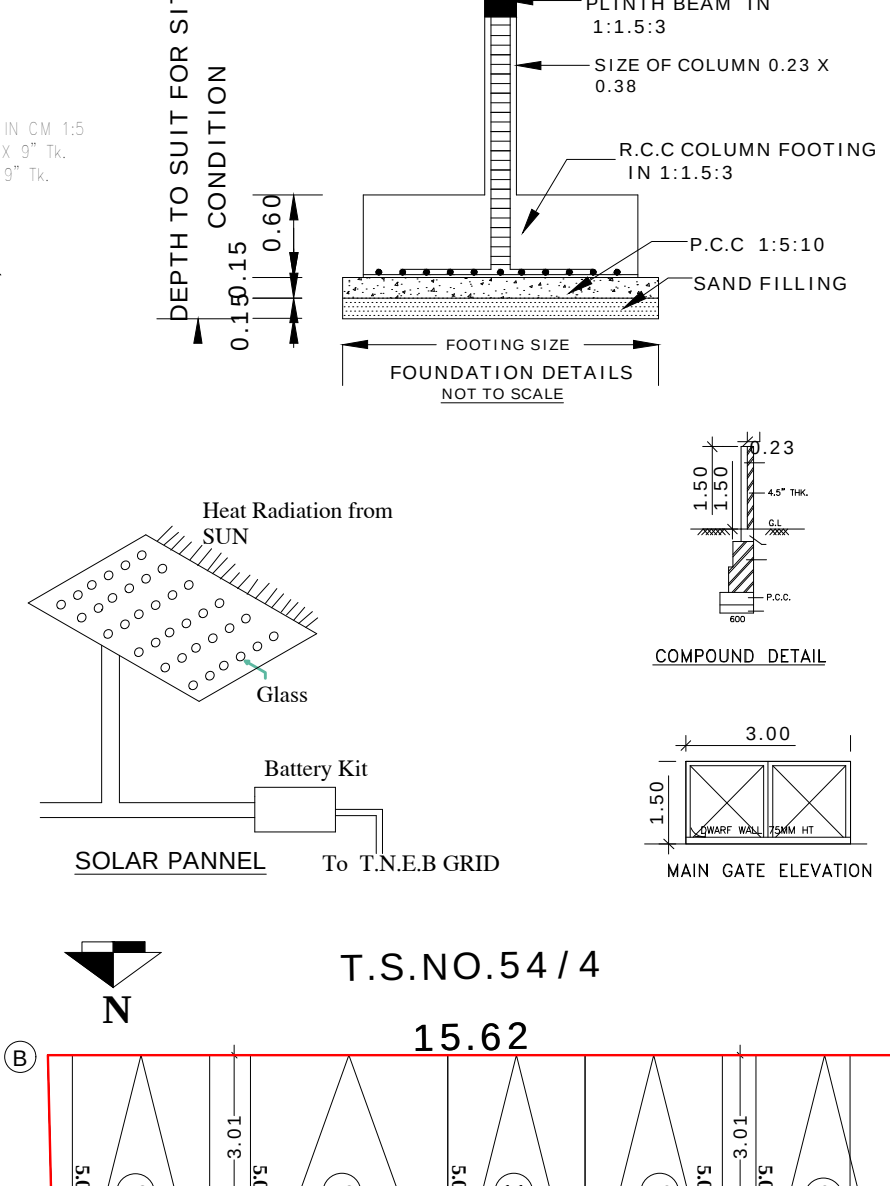


SOLAR PANNEL


MAIN GATE ELEVATION

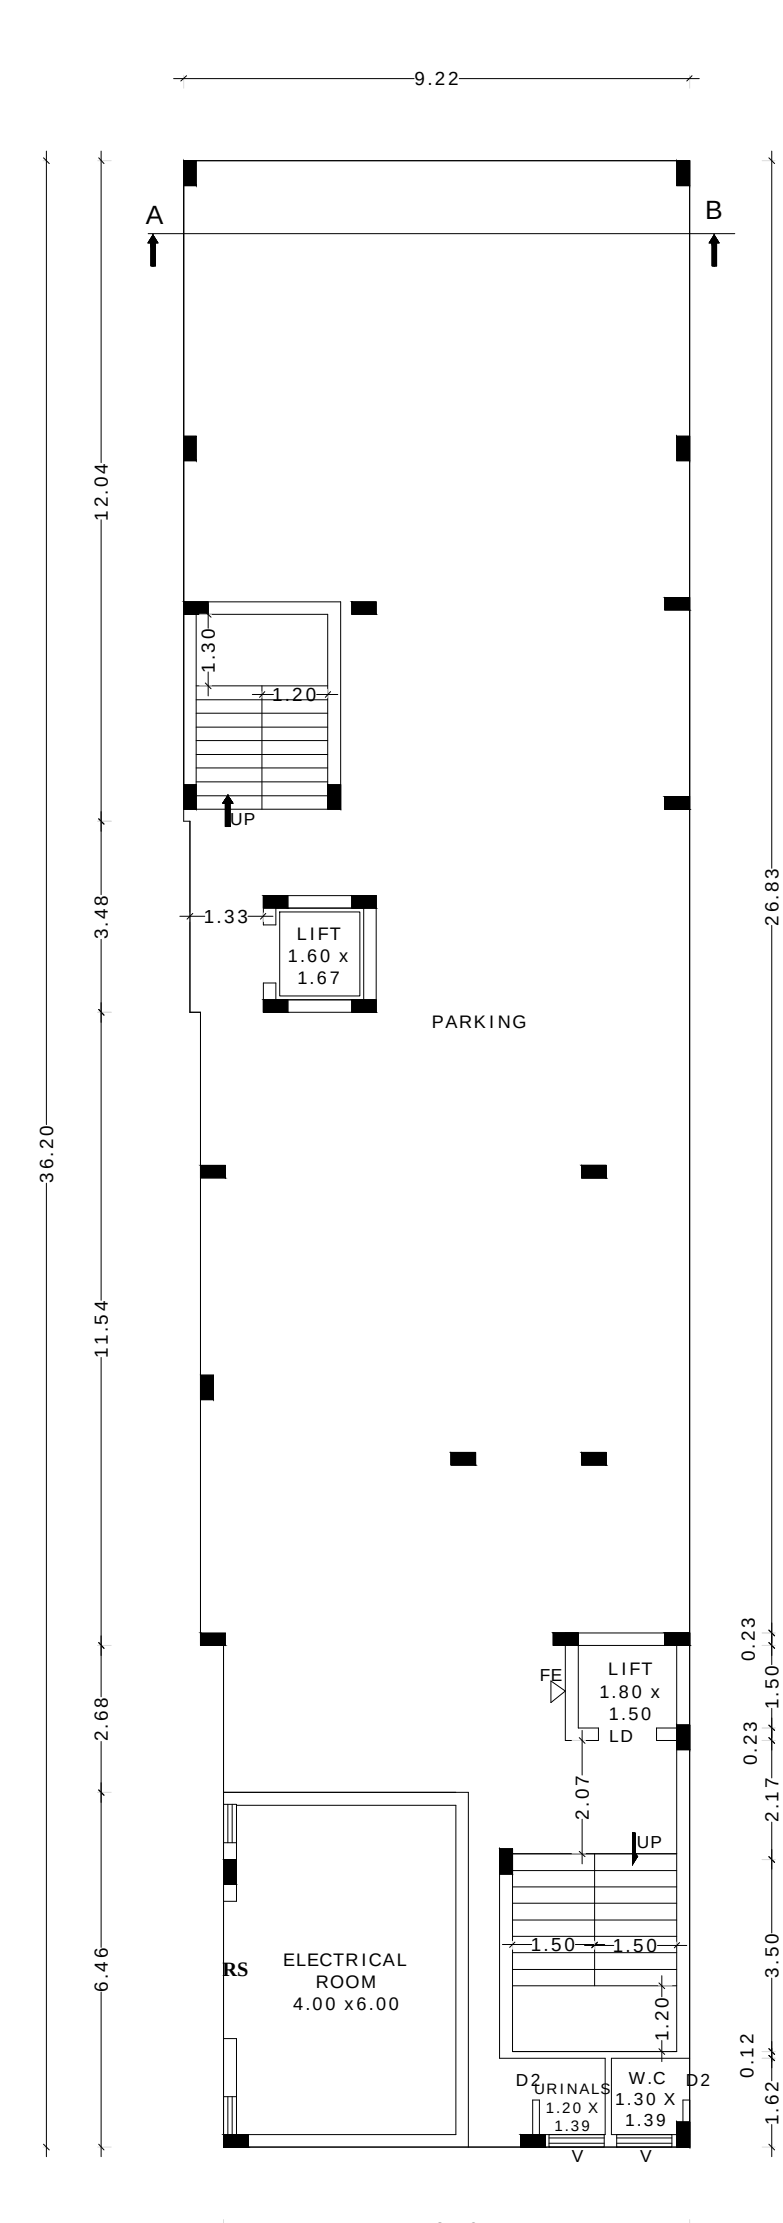


STILT FLOOR PLAN

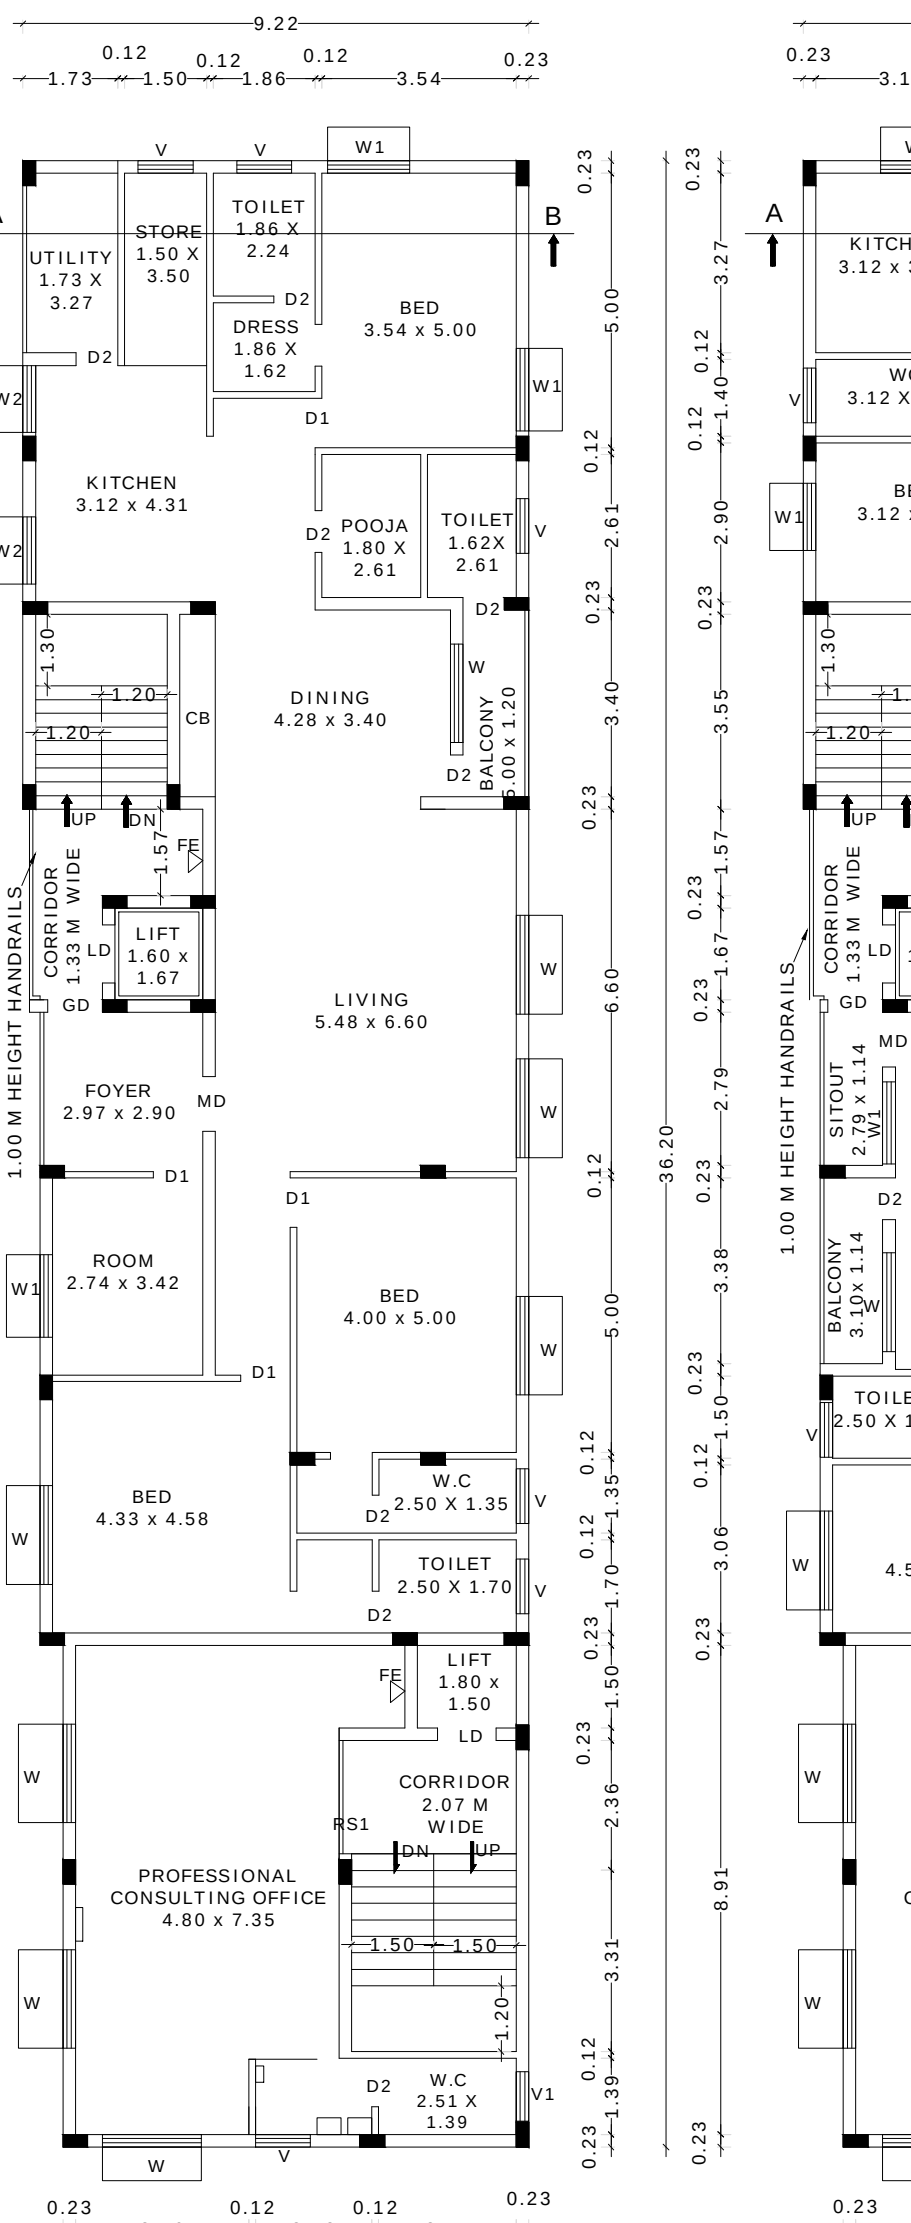


TYPICAL_FLOOR_PLAN=1,2,3,4

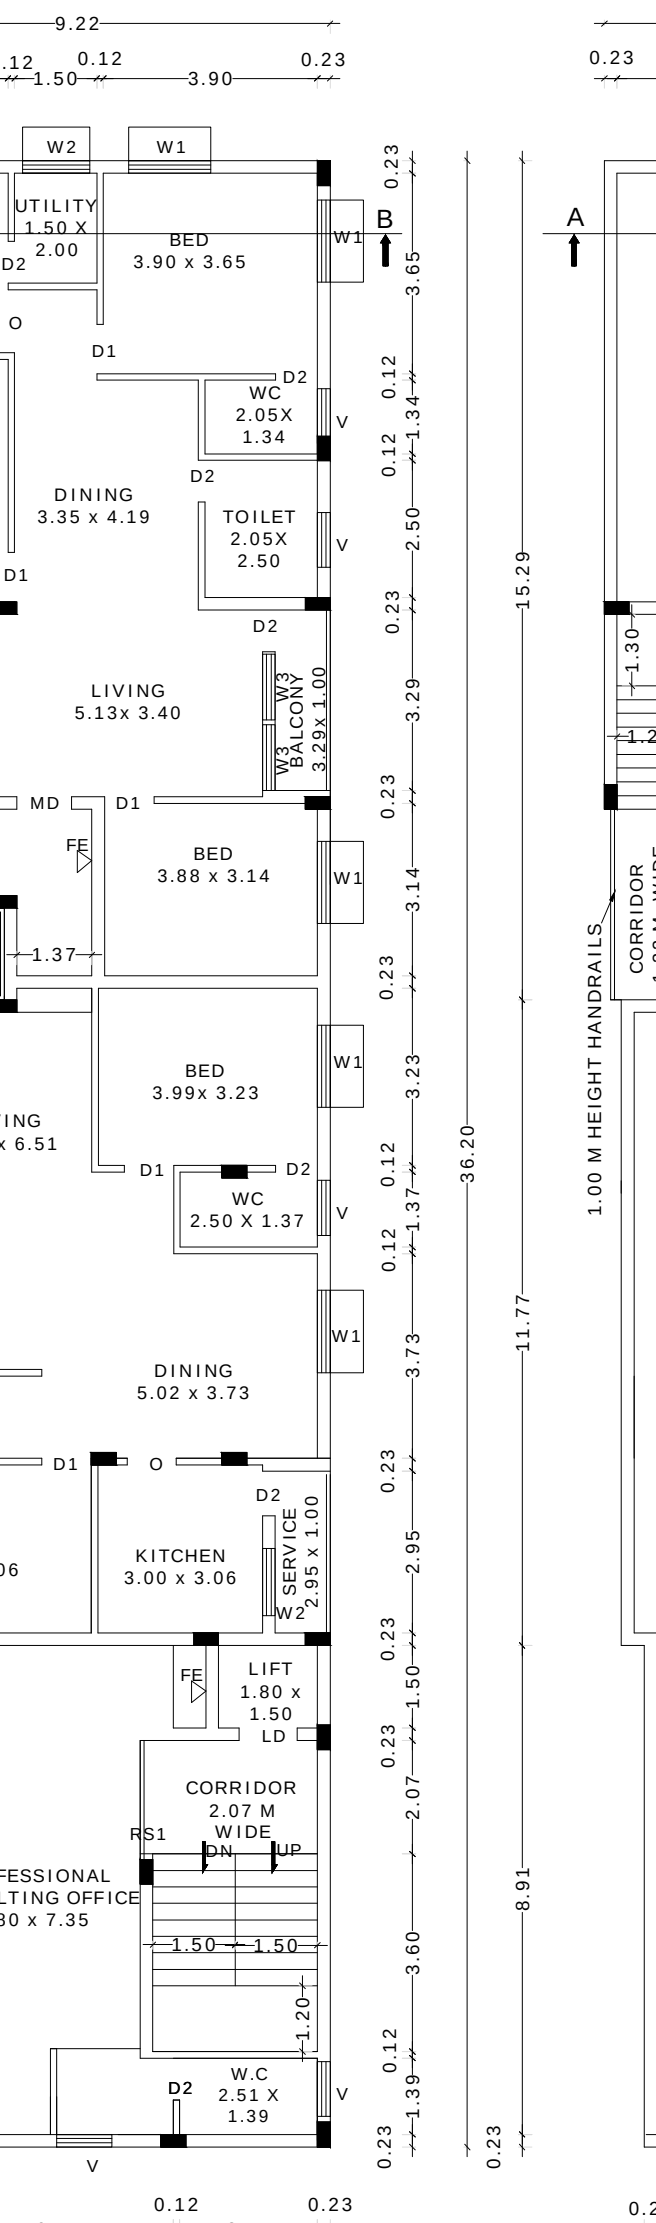

FIFTH_FLOOR_PLAN=5

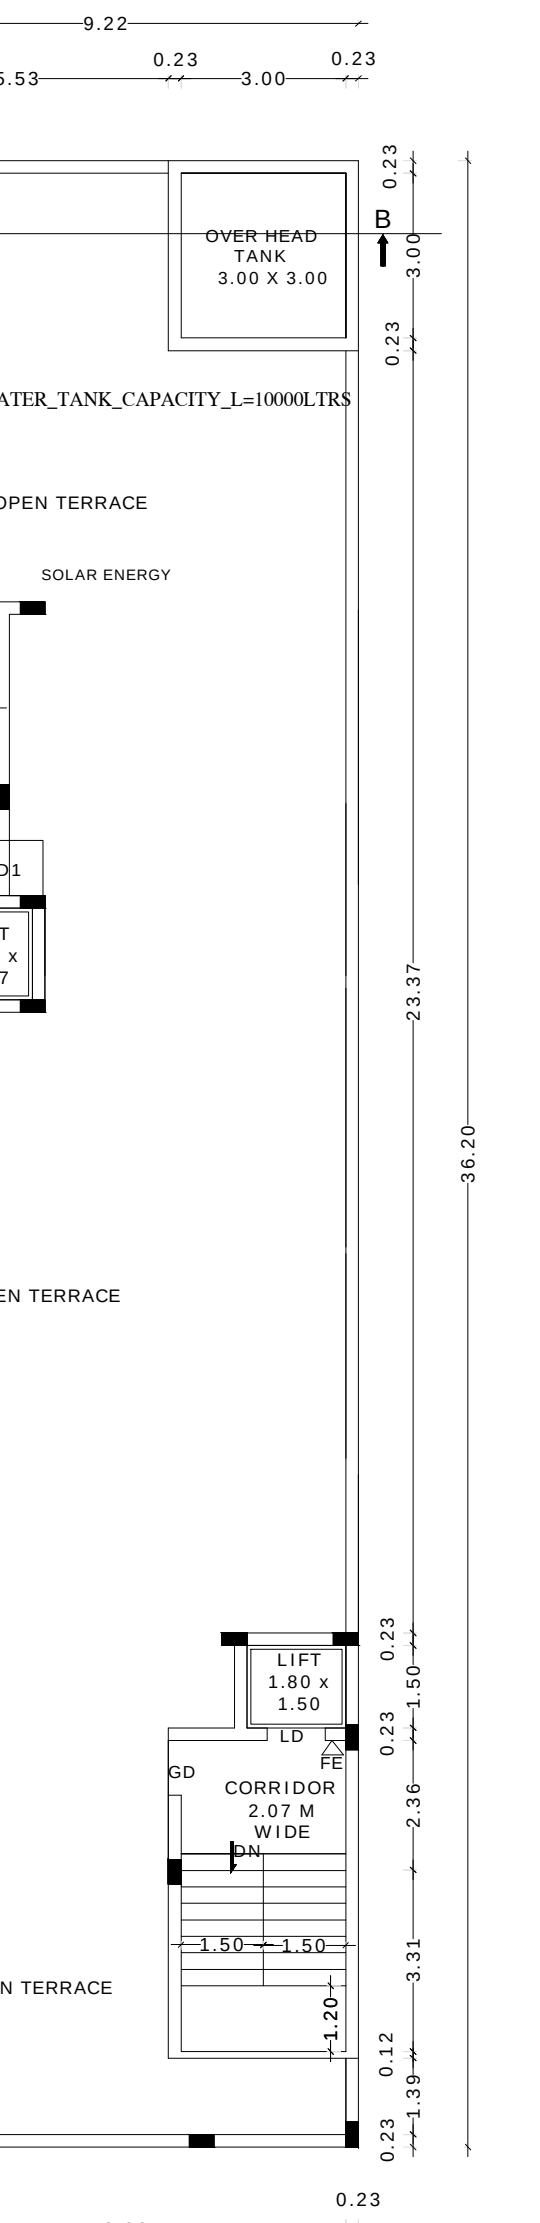

TERRACE FLOOR PLAN

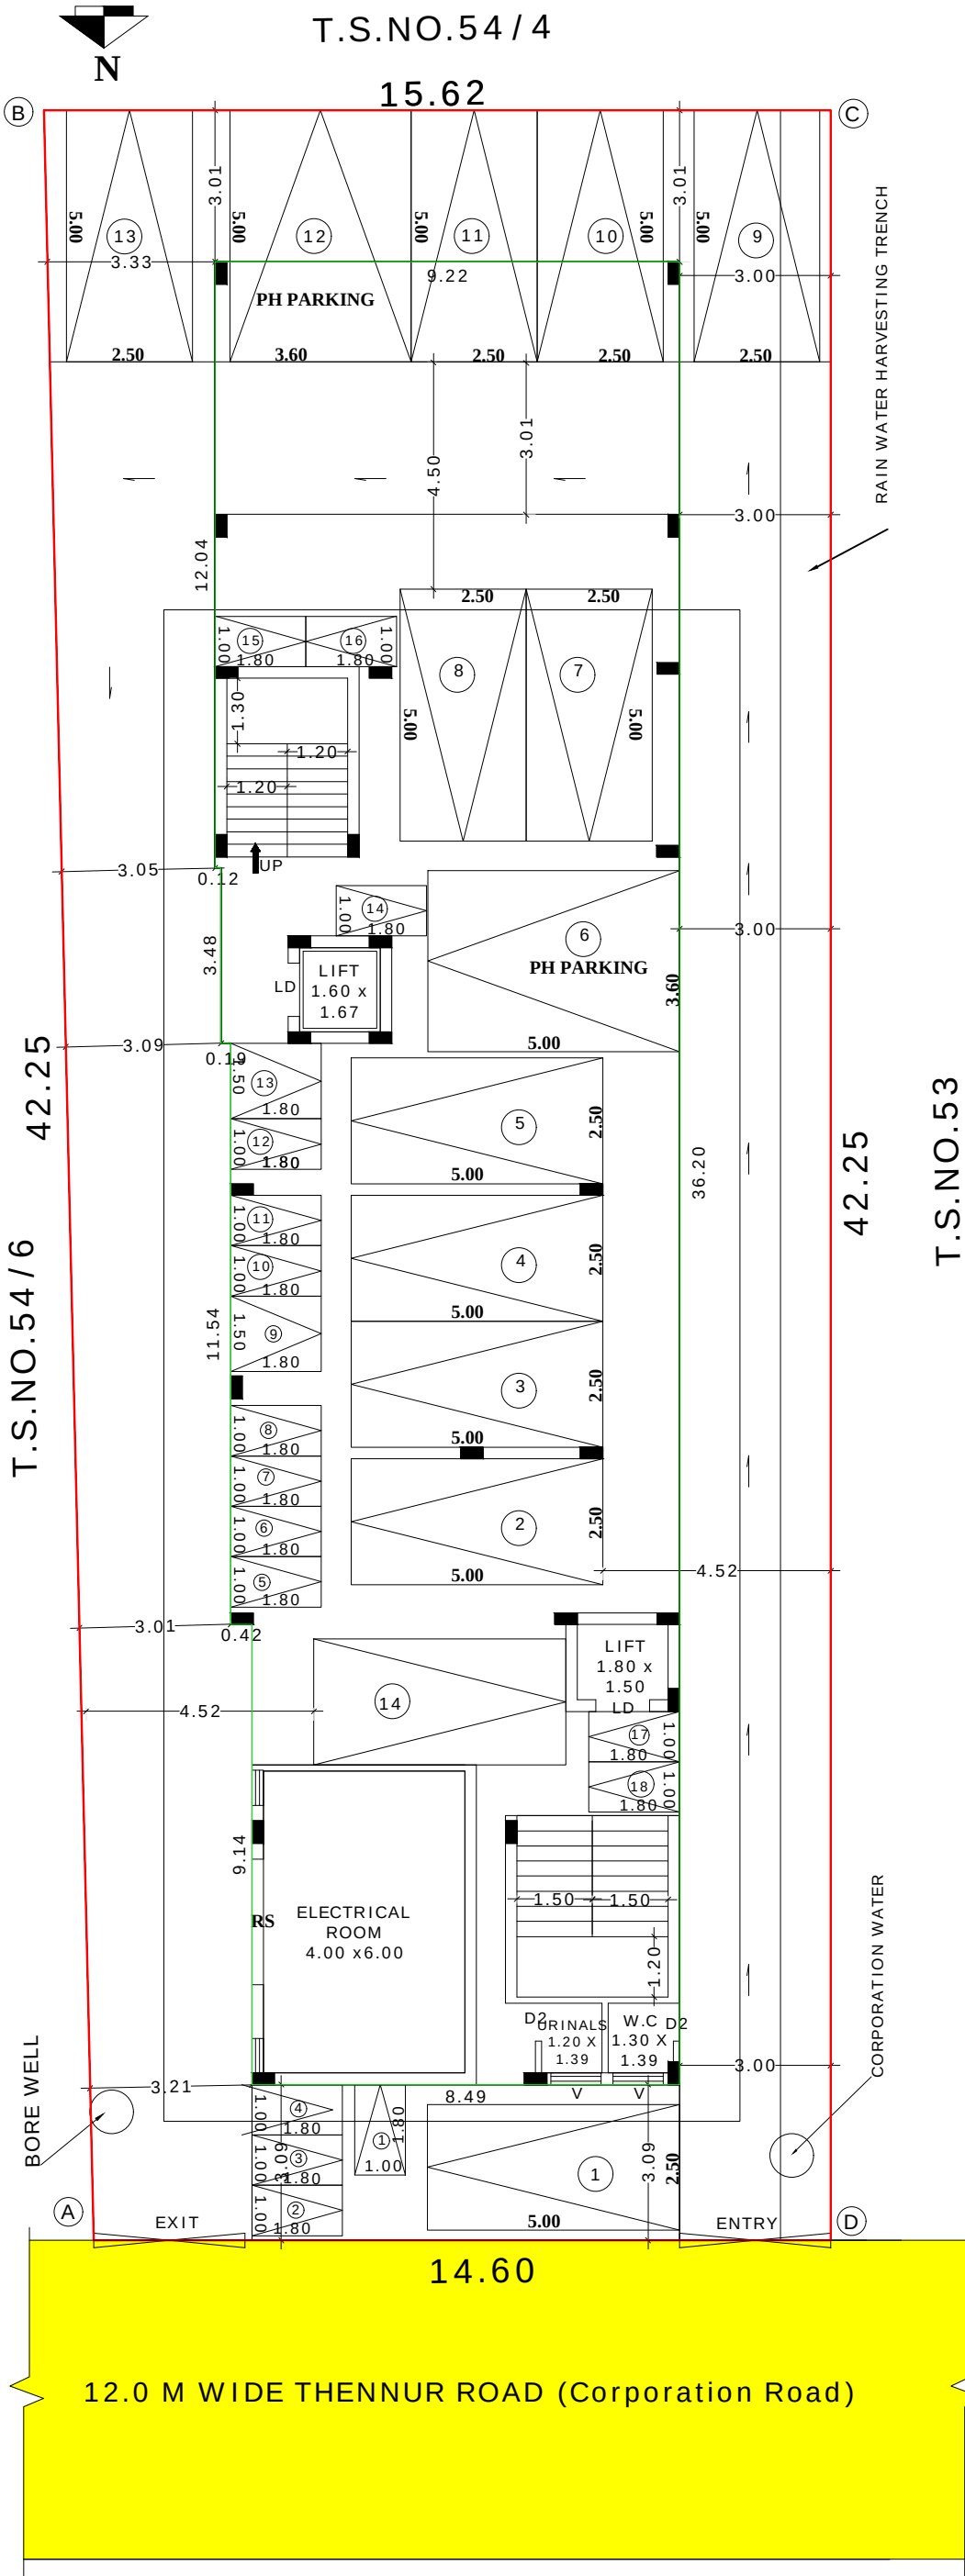

SITE PLAN

SCALE 1 : 100

DISTRICT TOWN AND COUNTRY PLANNING OFFICE				
TIRUCHIRAPPALLI DISTRICT				
PLAN SHOWS THE PROPOSED CONSTRUCTION OF RESIDENTIAL APARTMENT BUILDING AND PROFESSIONAL CONSULTING OFFICE BUILDING AFTER DEMOLISHING THE EXISTING BUILDING IN NEW T.S.NO.54/3, NEW WARD : Y, (OLD WARD:E) NEW BLOCK : 28, DOOR NO.31 AT THENNUR HIGH ROAD , THENNUR ANNA NAGAR, K.ABISHEKAPURAM ZONE, TRICHIRAPPALLI CORPORATION.				
ALL DIMENSIONS ARE IN METER				
SCALE - 1:100				
ONLINE APPLICATION NO : SWP/BPA/018873/2023				
REFERENCE:				
Site Boundary				
Existing Road				
Proposed Building				
AREA DETAILS:			SQM	
SITE AREA AS PER DOCUMENT			648.91	
SITE AREA AS PER FMB			648.90	
SUPER IMPOSED SITE AREA			639.79	
BUILDING AREA DETAILS:				
FLOOR	FSI AREA IN SQ.M.		NON FSI AREA IN SQ.M.	TOTAL BUILT UP AREA IN SQ.M.
	(APARTMENT)	(COMMERCIAL)		
STILT FLOOR	-	-	323.10	323.10
FIRST FLOOR	244.52	78.57	-	323.09
SECOND FLOOR	244.52	78.57	-	323.09
THIRD FLOOR	244.52	78.57	-	323.09
FOURTH FLOOR	244.52	78.57	-	323.09
FIFTH FLOOR	244.53	78.57	-	323.10
HEAD ROOM	-	-	47.12	47.12
TOTAL	1222.61	392.85	370.22	1985.68
F.S.I = $\frac{1615.46}{639.79} = 2.52$				
TOTAL APARTMENT AREA - 1222.61 SQM				
TOTAL COMMERCIAL AREA - 392.85 SQM				
NUMBER OF UNITS: 6 NOS.				
REFERENCE : METER				
RS - ROLLING SHUTTER 2.50 X 2.10				
RS1 - ROLLING SHUTTER 2.07 X 2.10				
MD - MAIN DOOR 1.00 X 2.10				
D1 - DOOR 0.90 X 2.10				
D2 - DOOR 0.76 X 2.10				
LD - LIFT DOOR 1.06 X 2.10				
GD - GRILL DOOR 1.00 X 2.10				
W - WINDOW 1.80 X 1.50				
W1 - WINDOW 1.50 X 1.50				
W2 - WINDOW 1.22 X 1.06				
W3 - WINDOW 1.20 X 2.00				
V - VENTILATOR 1.00 X 0.61				
V1 - VENTILATOR 0.90 X 0.61				
EG - ENTRY GATE 3.00 X 1.50				
EG - EXIT GATE 3.00 X 1.50				
PARKING DETAILS				
DISCRIPTION			PROVIDED	
TWO WHEELER PARKING SPACE			18 NOS.	
CAR PARKING SPACE			14 NOS.	
PROFESSIONALS DETAILS (BASED ON FORM C)				
APPLICANT	Mr.BALASUBRAMANIAN AND 5 OTHERS			
REGISTERED ENGINEER				
ARCHITECT	ER. K.MARIMUTHU, (RE/GR.I/TLPA/APR2019/016, SE/GR.II/TLPA/JUNE2019/120)			
STRUCTURAL ENGINEER				
GEO-TECH EXPERT	ER. K.GANAPATHI, (CGLRGN/RGTE/2019/08/012)			
SITE SUPERVISOR ENGINEER	ER. K.KUMARAN			
PLANNING PERMISSION NO : 185/2023				
(This Planning permission is valid for a period of 8 years from the date of e-sign)				
e-signed Joint Director (AC) District Town and Country Planning office Tiruchirappalli District				