




PLAN SHOWING THE PROPOSED CONSTRUCTION OF INDUSTRIAL BUILDING (GREEN TYPE) FOR " THURAIYUR PRINT FORUM " IN S.F.NO- 279/2, SIRUNATHAM VILLAGE, PERUMALPALAYAM PANCHAYAT, THURAIYUR TALUK , TRICHY DISTRICT.

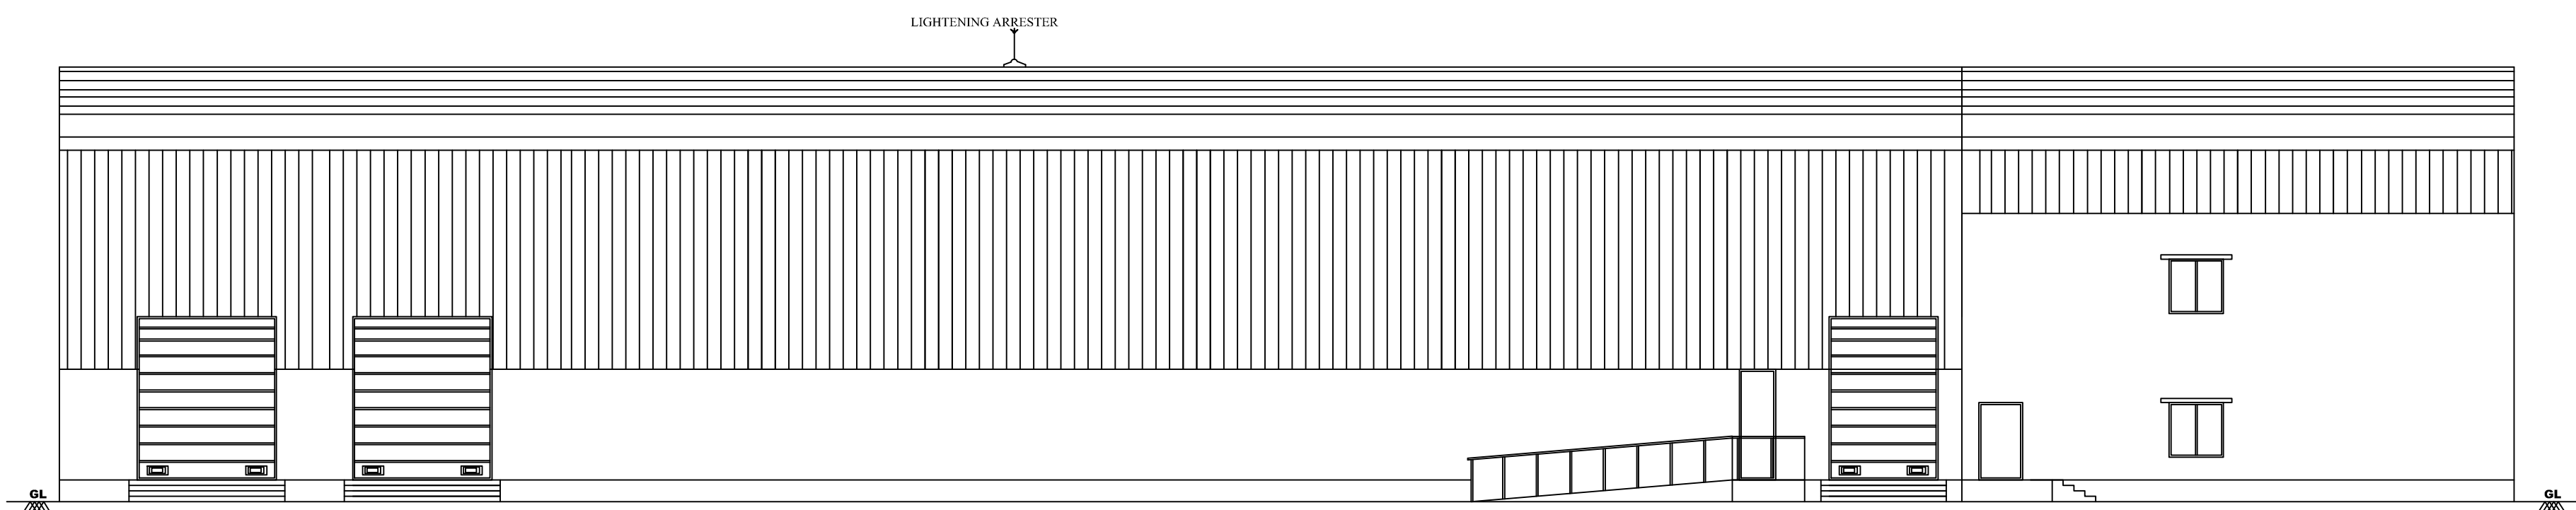


ELEVATION

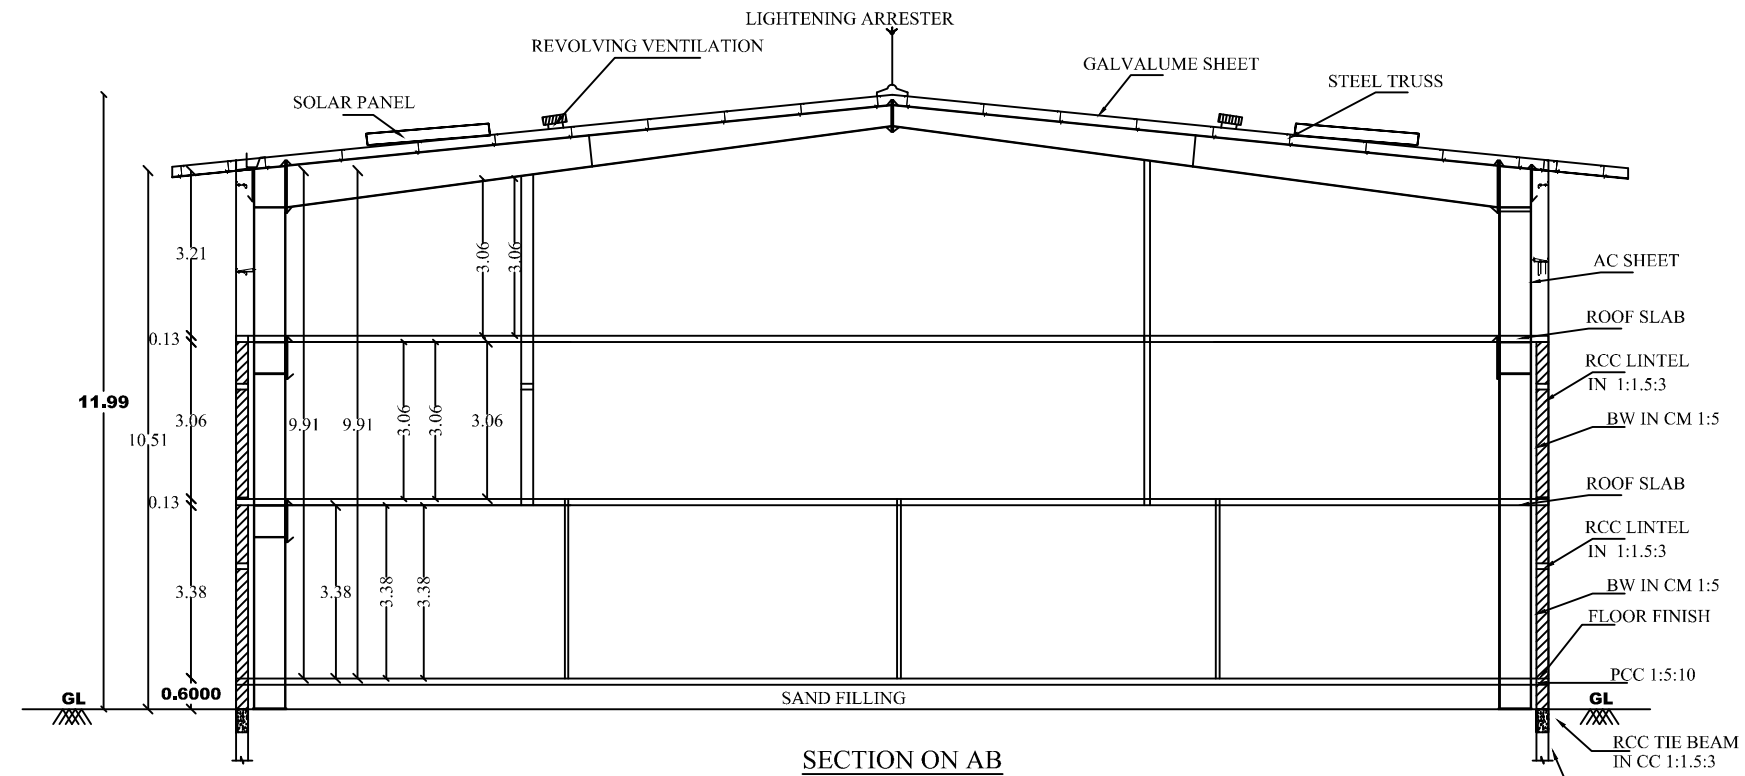


SECTION ON AB

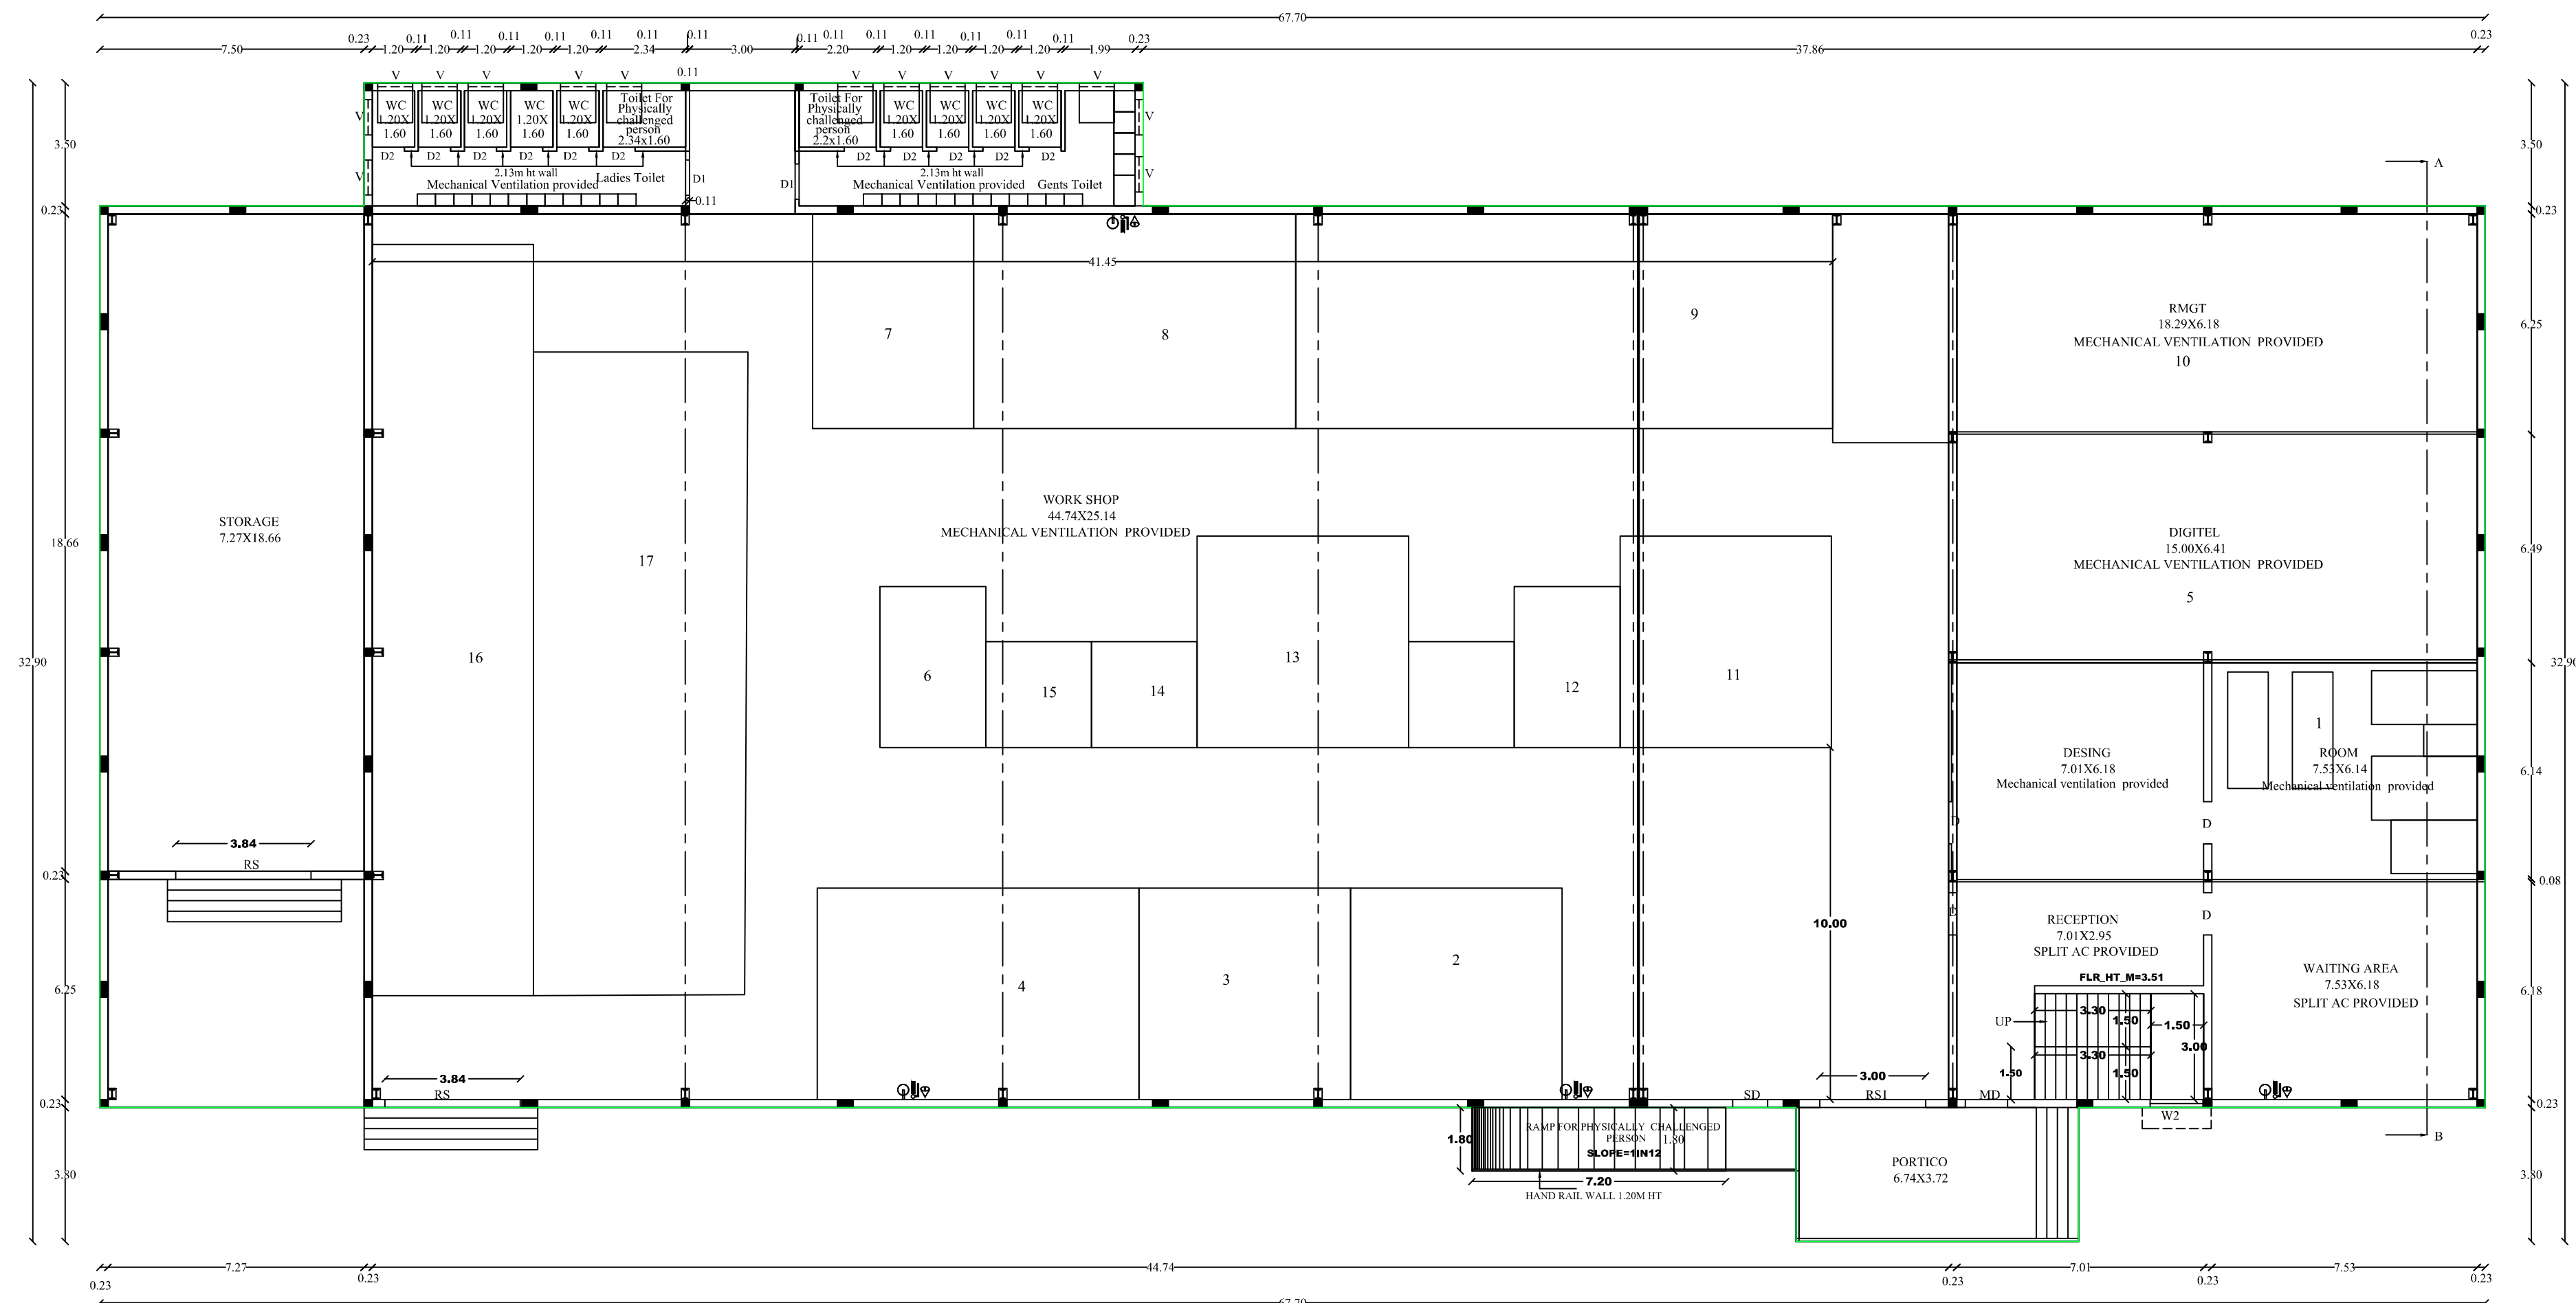

GROUND FLOOR PLAN
(BLOCK-1)

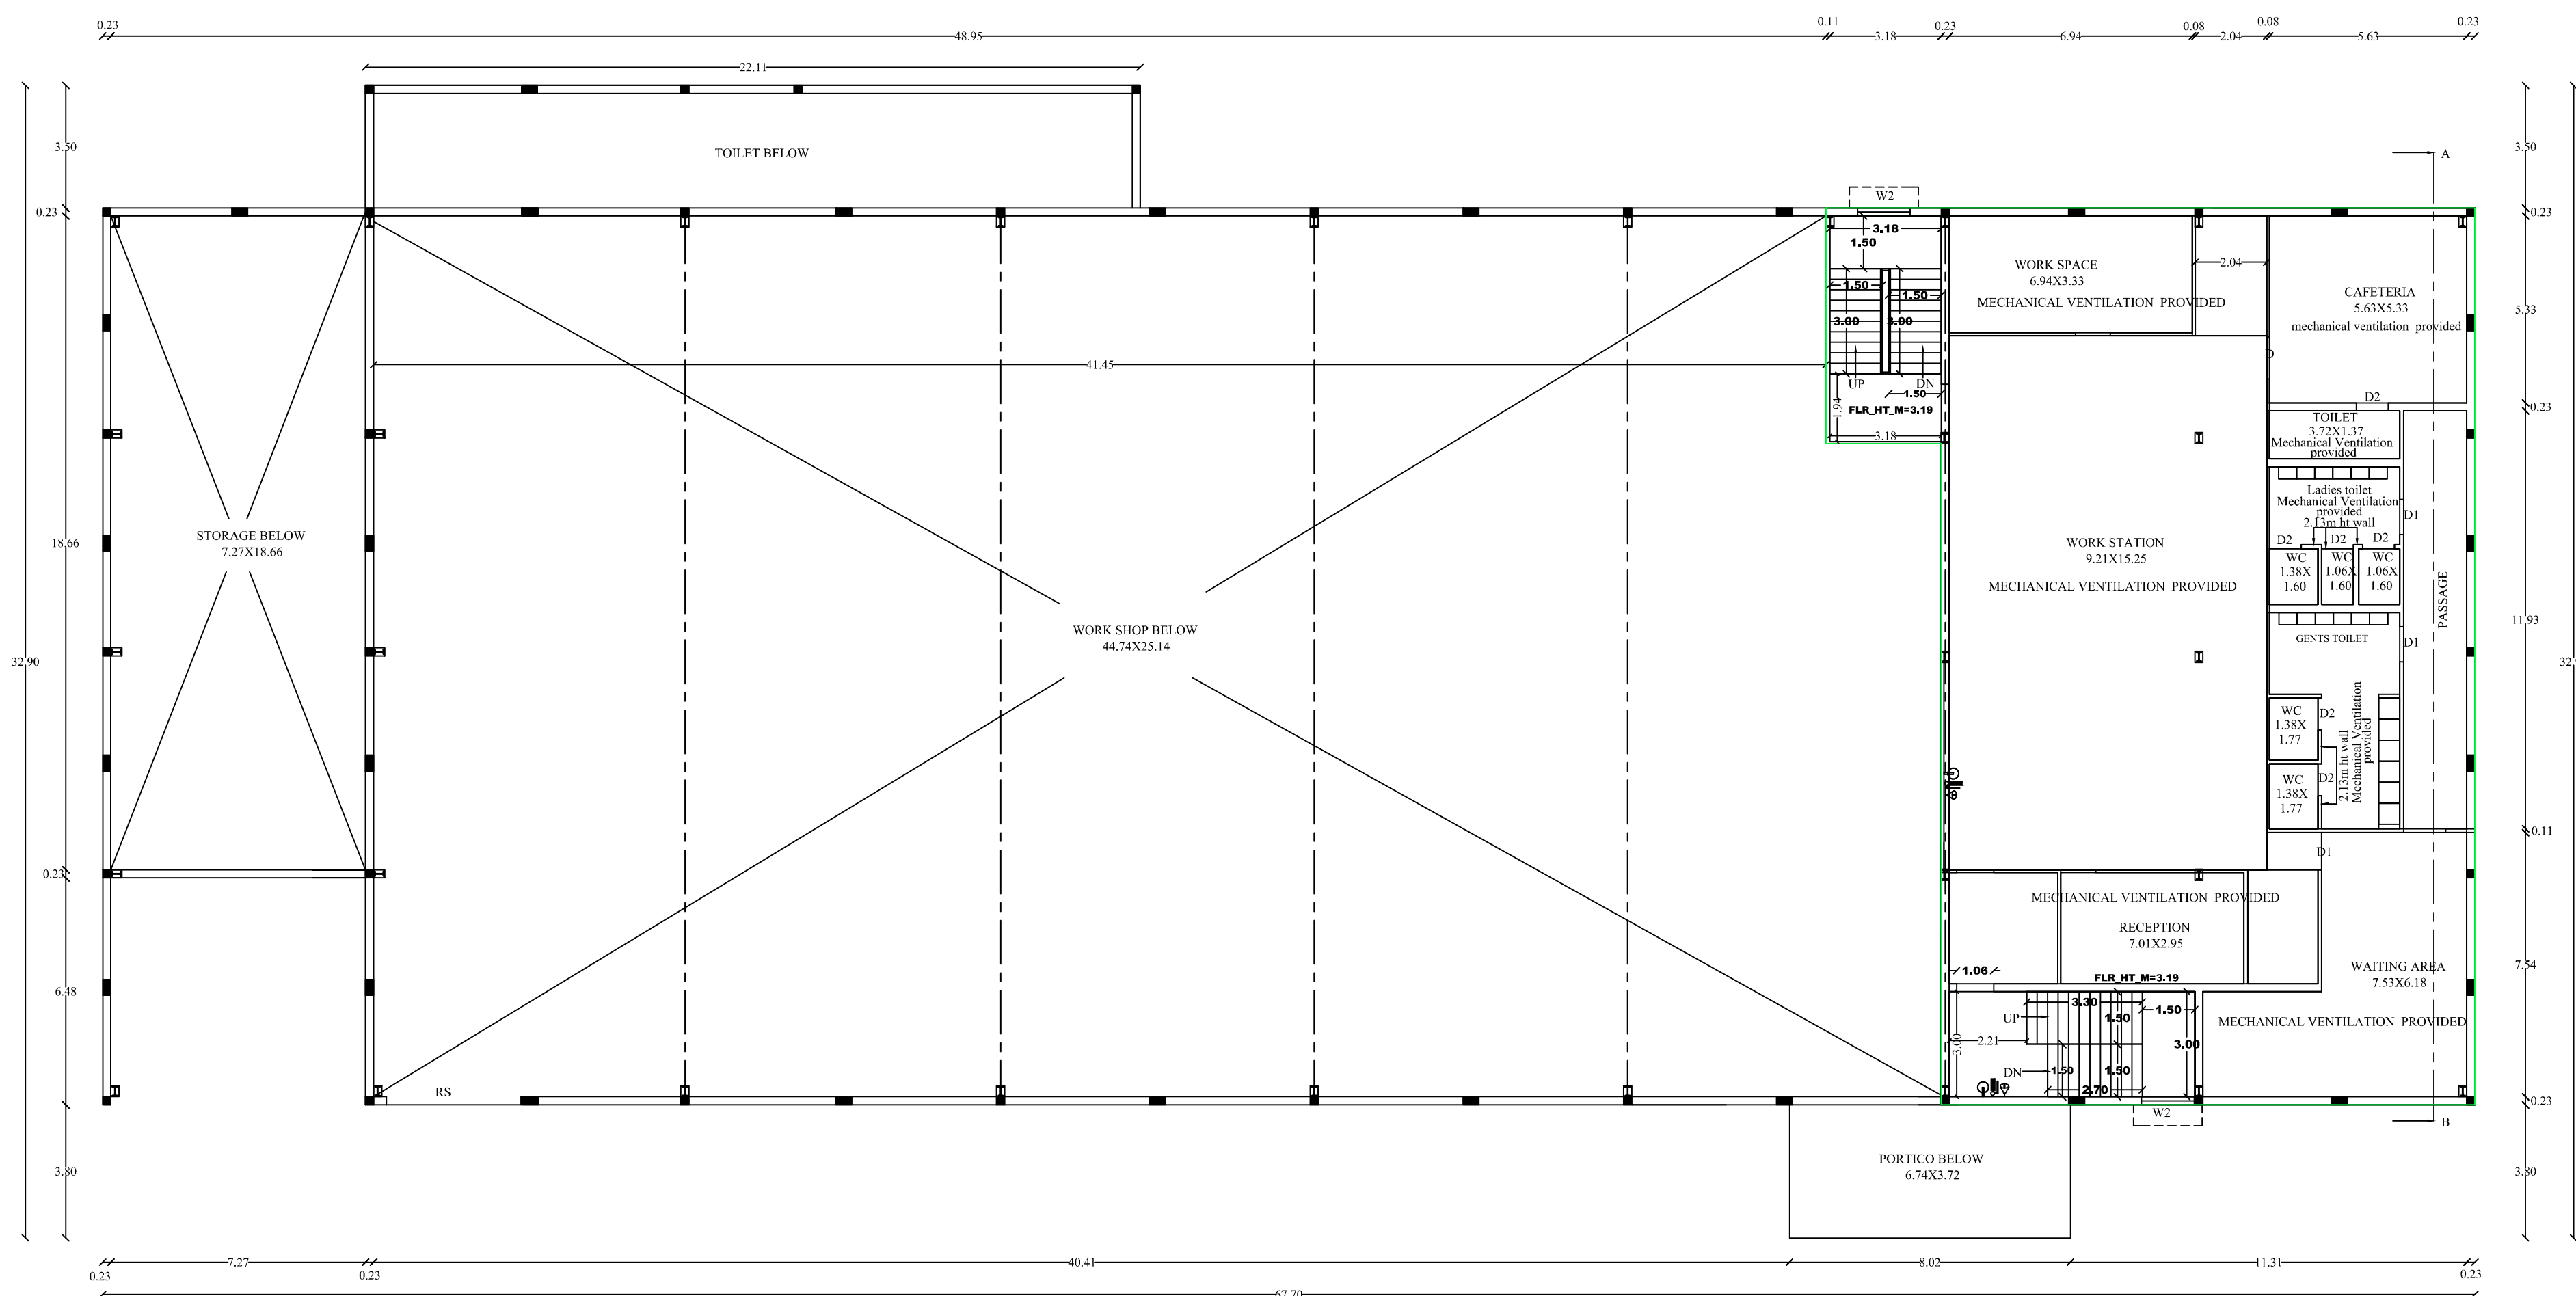

FIRST FLOOR PLAN

 

SHEET NO:1

District Town and Country Planning office
Tiruchirappalli District

PLAN SHOWING THE PROPOSED CONSTRUCTION OF
INDUSTRIAL BUILDING (GREEN TYPE) FOR "
THURAIYUR PRINT FORUM " IN S.F.NO- 279/2,
SIRUNATHAM VILLAGE, PERUMALPALAYAM
PANCHAYAT, THURAIYUR TALUK , TRICHY
DISTRICT.


PROPOSED BUILTUP AREA				
S. NO.	DESCRIPTION	F.S.I AREA (SQM)	NON F.S.I AREA (SQM)	TOTAL AREA (SQM)
1)	GROUND FLOOR AREA (BLOCK-1)	1840.98	-	1840.98
2)	FIRST FLOOR AREA	412.01	-	412.01

FIRE EXTINGUISHER - 08

ALL DIMENSION ARE IN METRE.

SCALE - 1:100.

APPLICANT	ENGINEER
For THURAIYUR PRINT FORUM Managing Director	Mr. S. Balasubramanian Registered Engineer Reg. No. CE/TLPA/2019/018 Mobile: 98201 27645

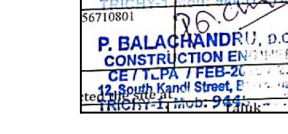

Er. P. Balasubramanian
Reg. No. CE/TLPA/Feb2020/236.

BUILDING PERMISSION No:
BPJD/DTCP(TD) No:187/2023.

e-signed
Joint Director Member Secretary of
District Town and Country planning office
Tiruchirappalli District

DISTRICT.

Scrutiny Reference : UWOCB95N

