




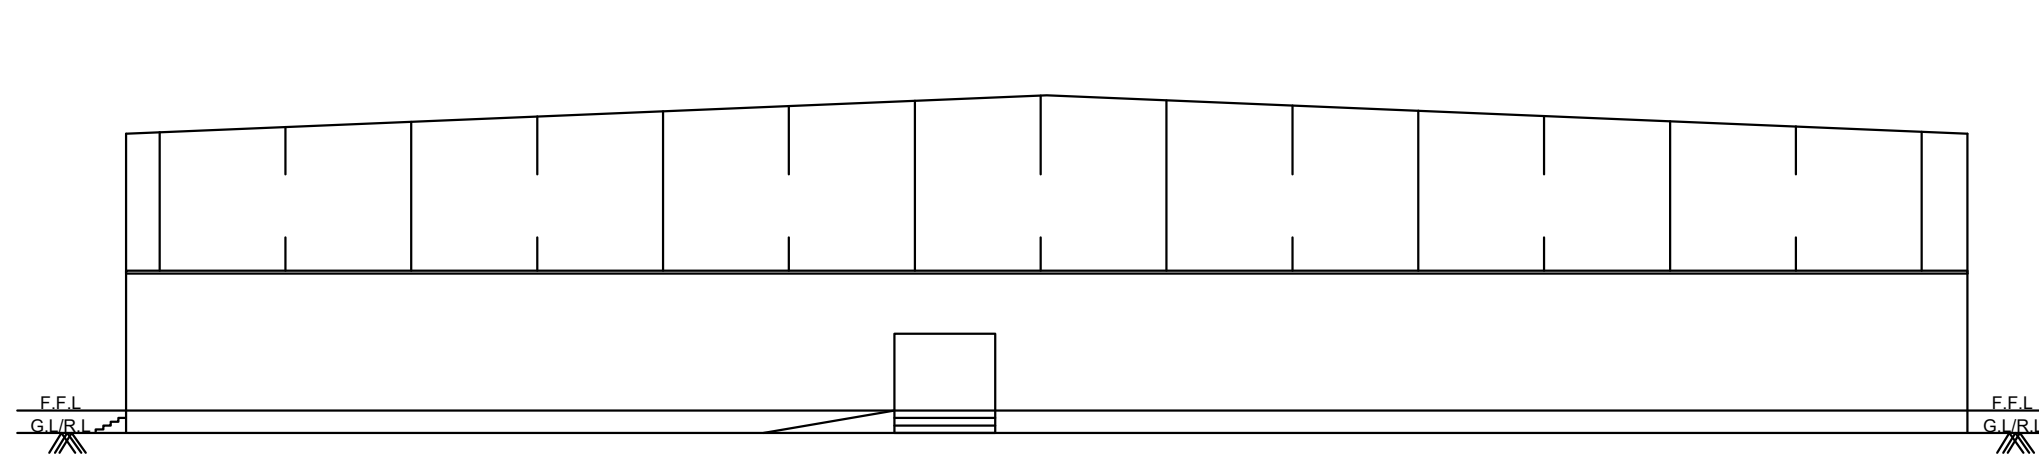

ELEVATION

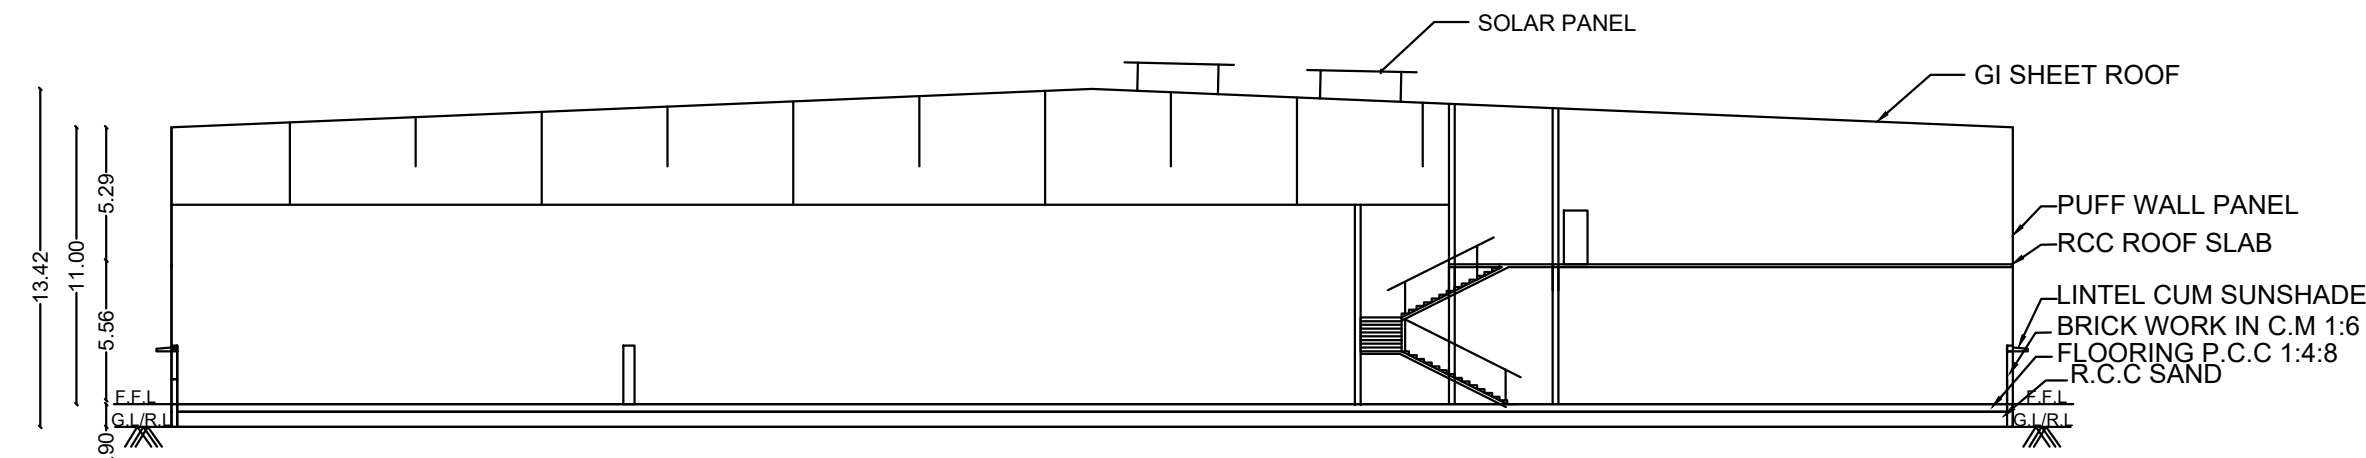


SECTION

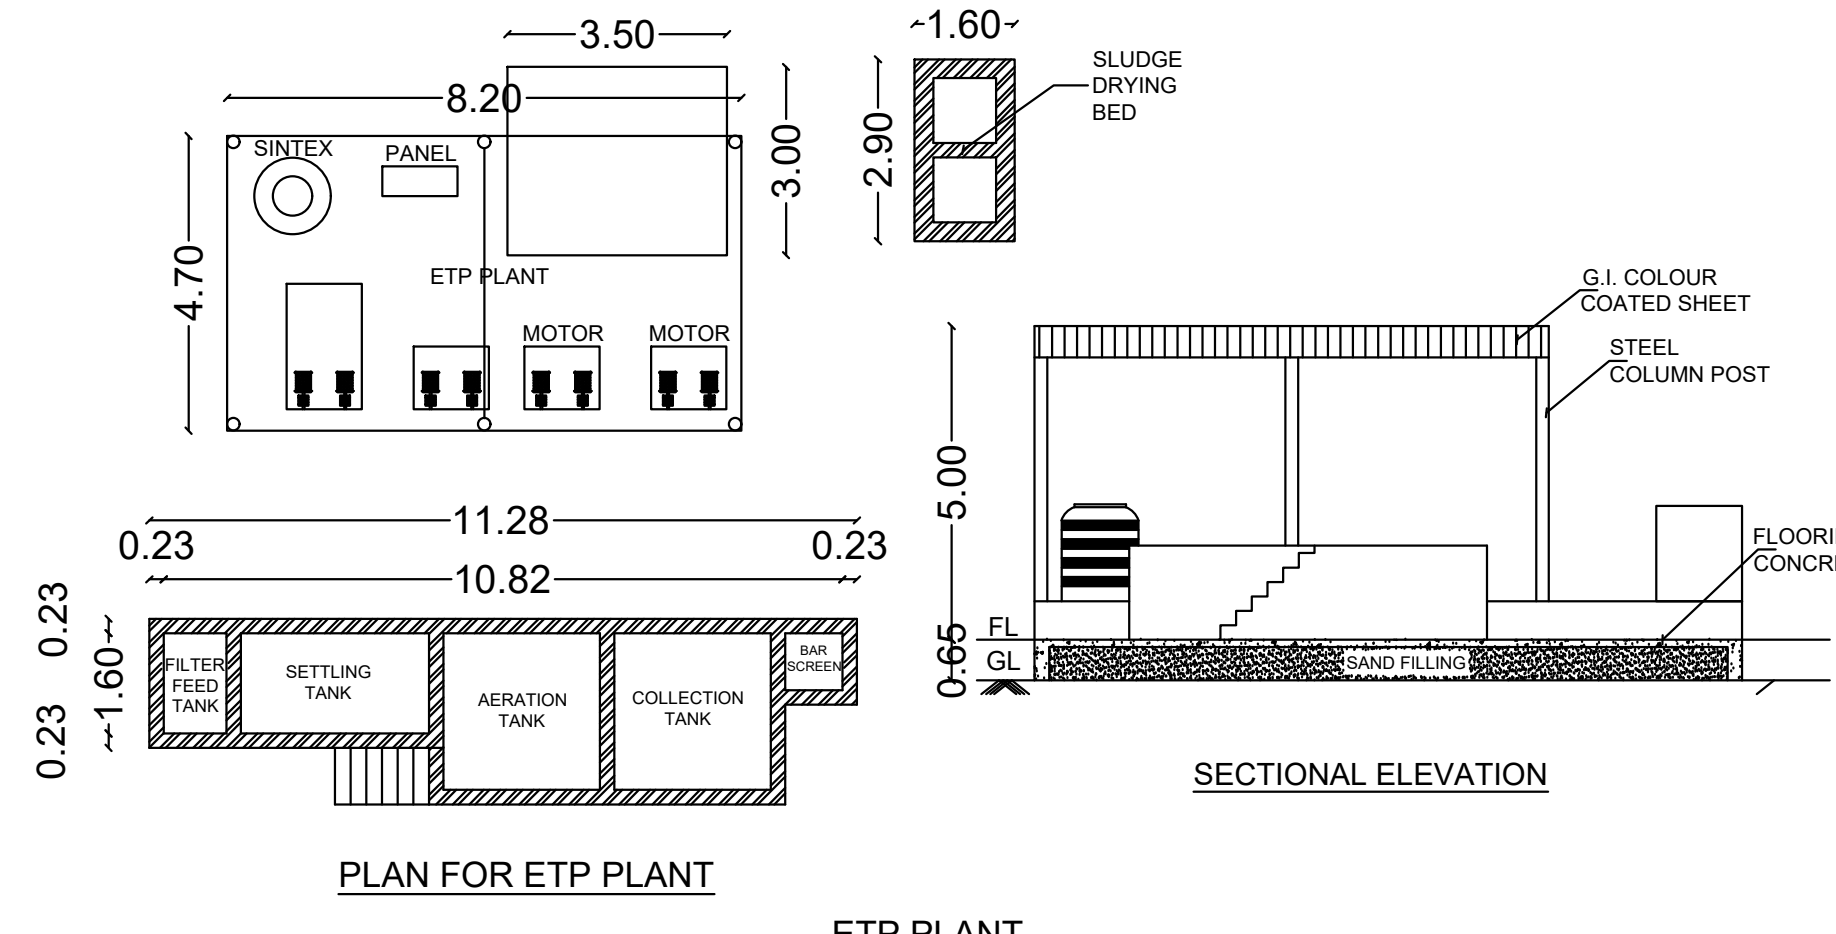

PLAN FOR ETP PLANT


ETP PLANT

SECTIONAL ELEVATION

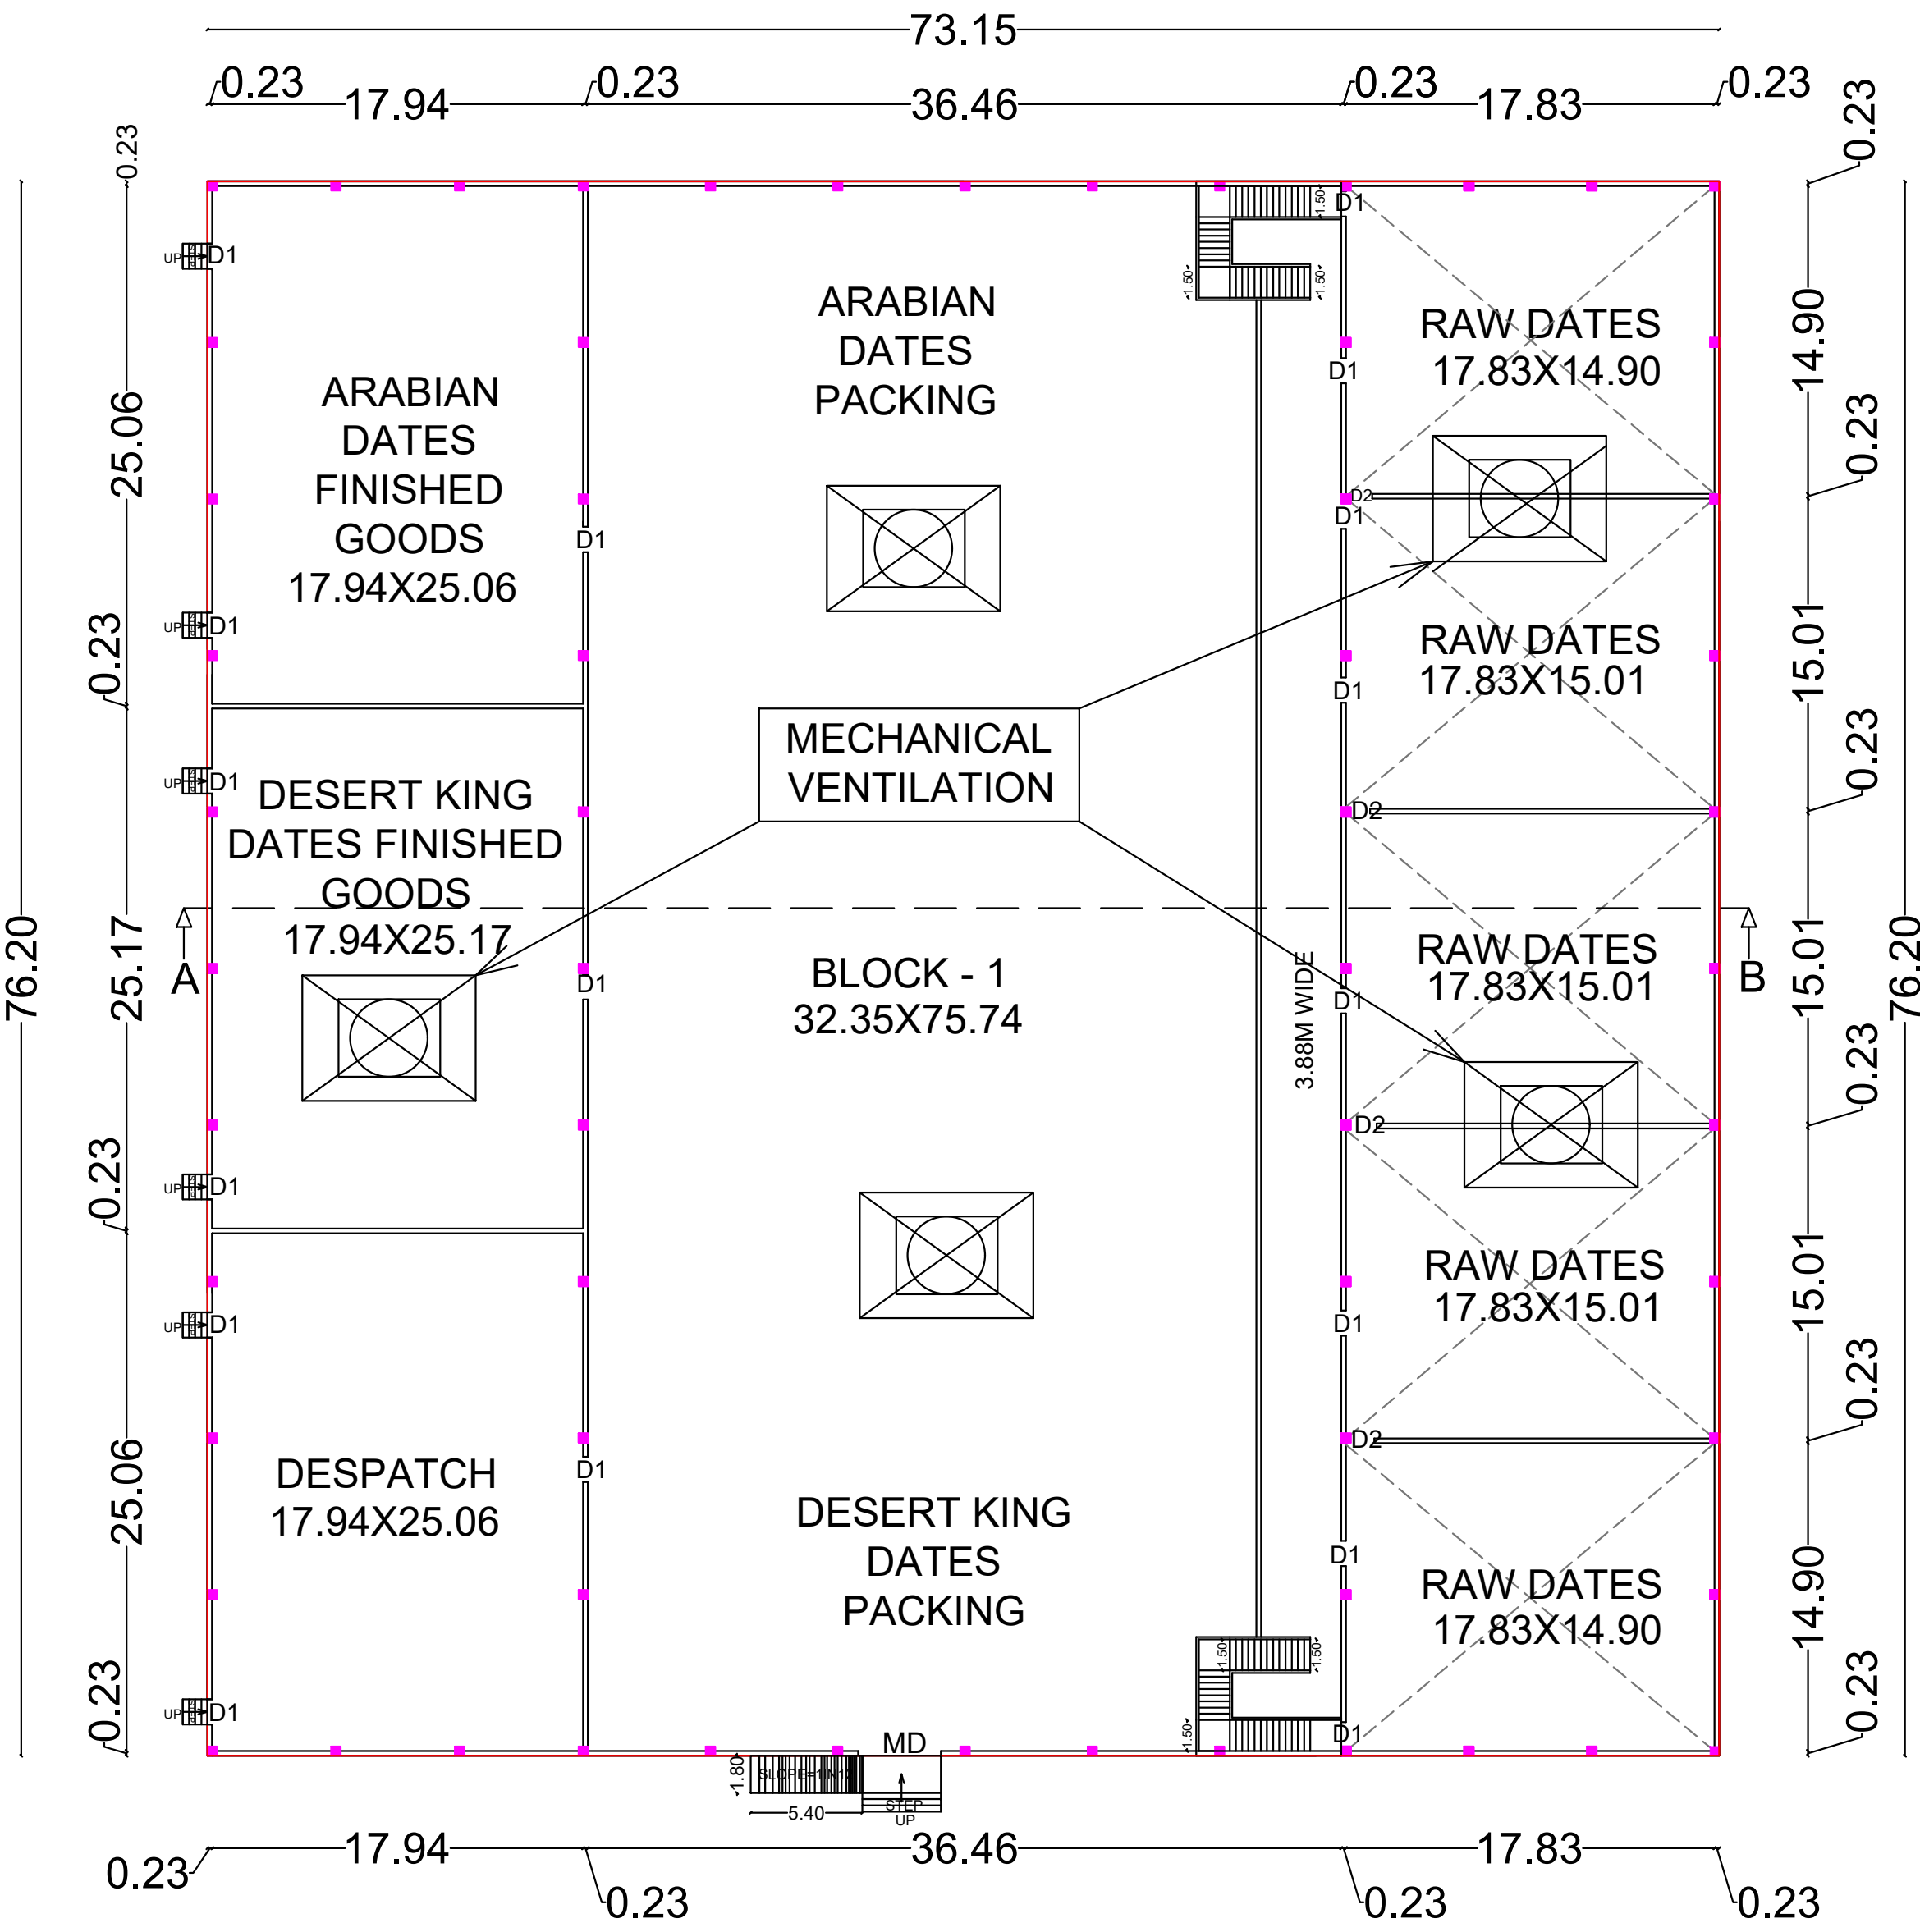


GROUND FLOOR

BLOCK - 1

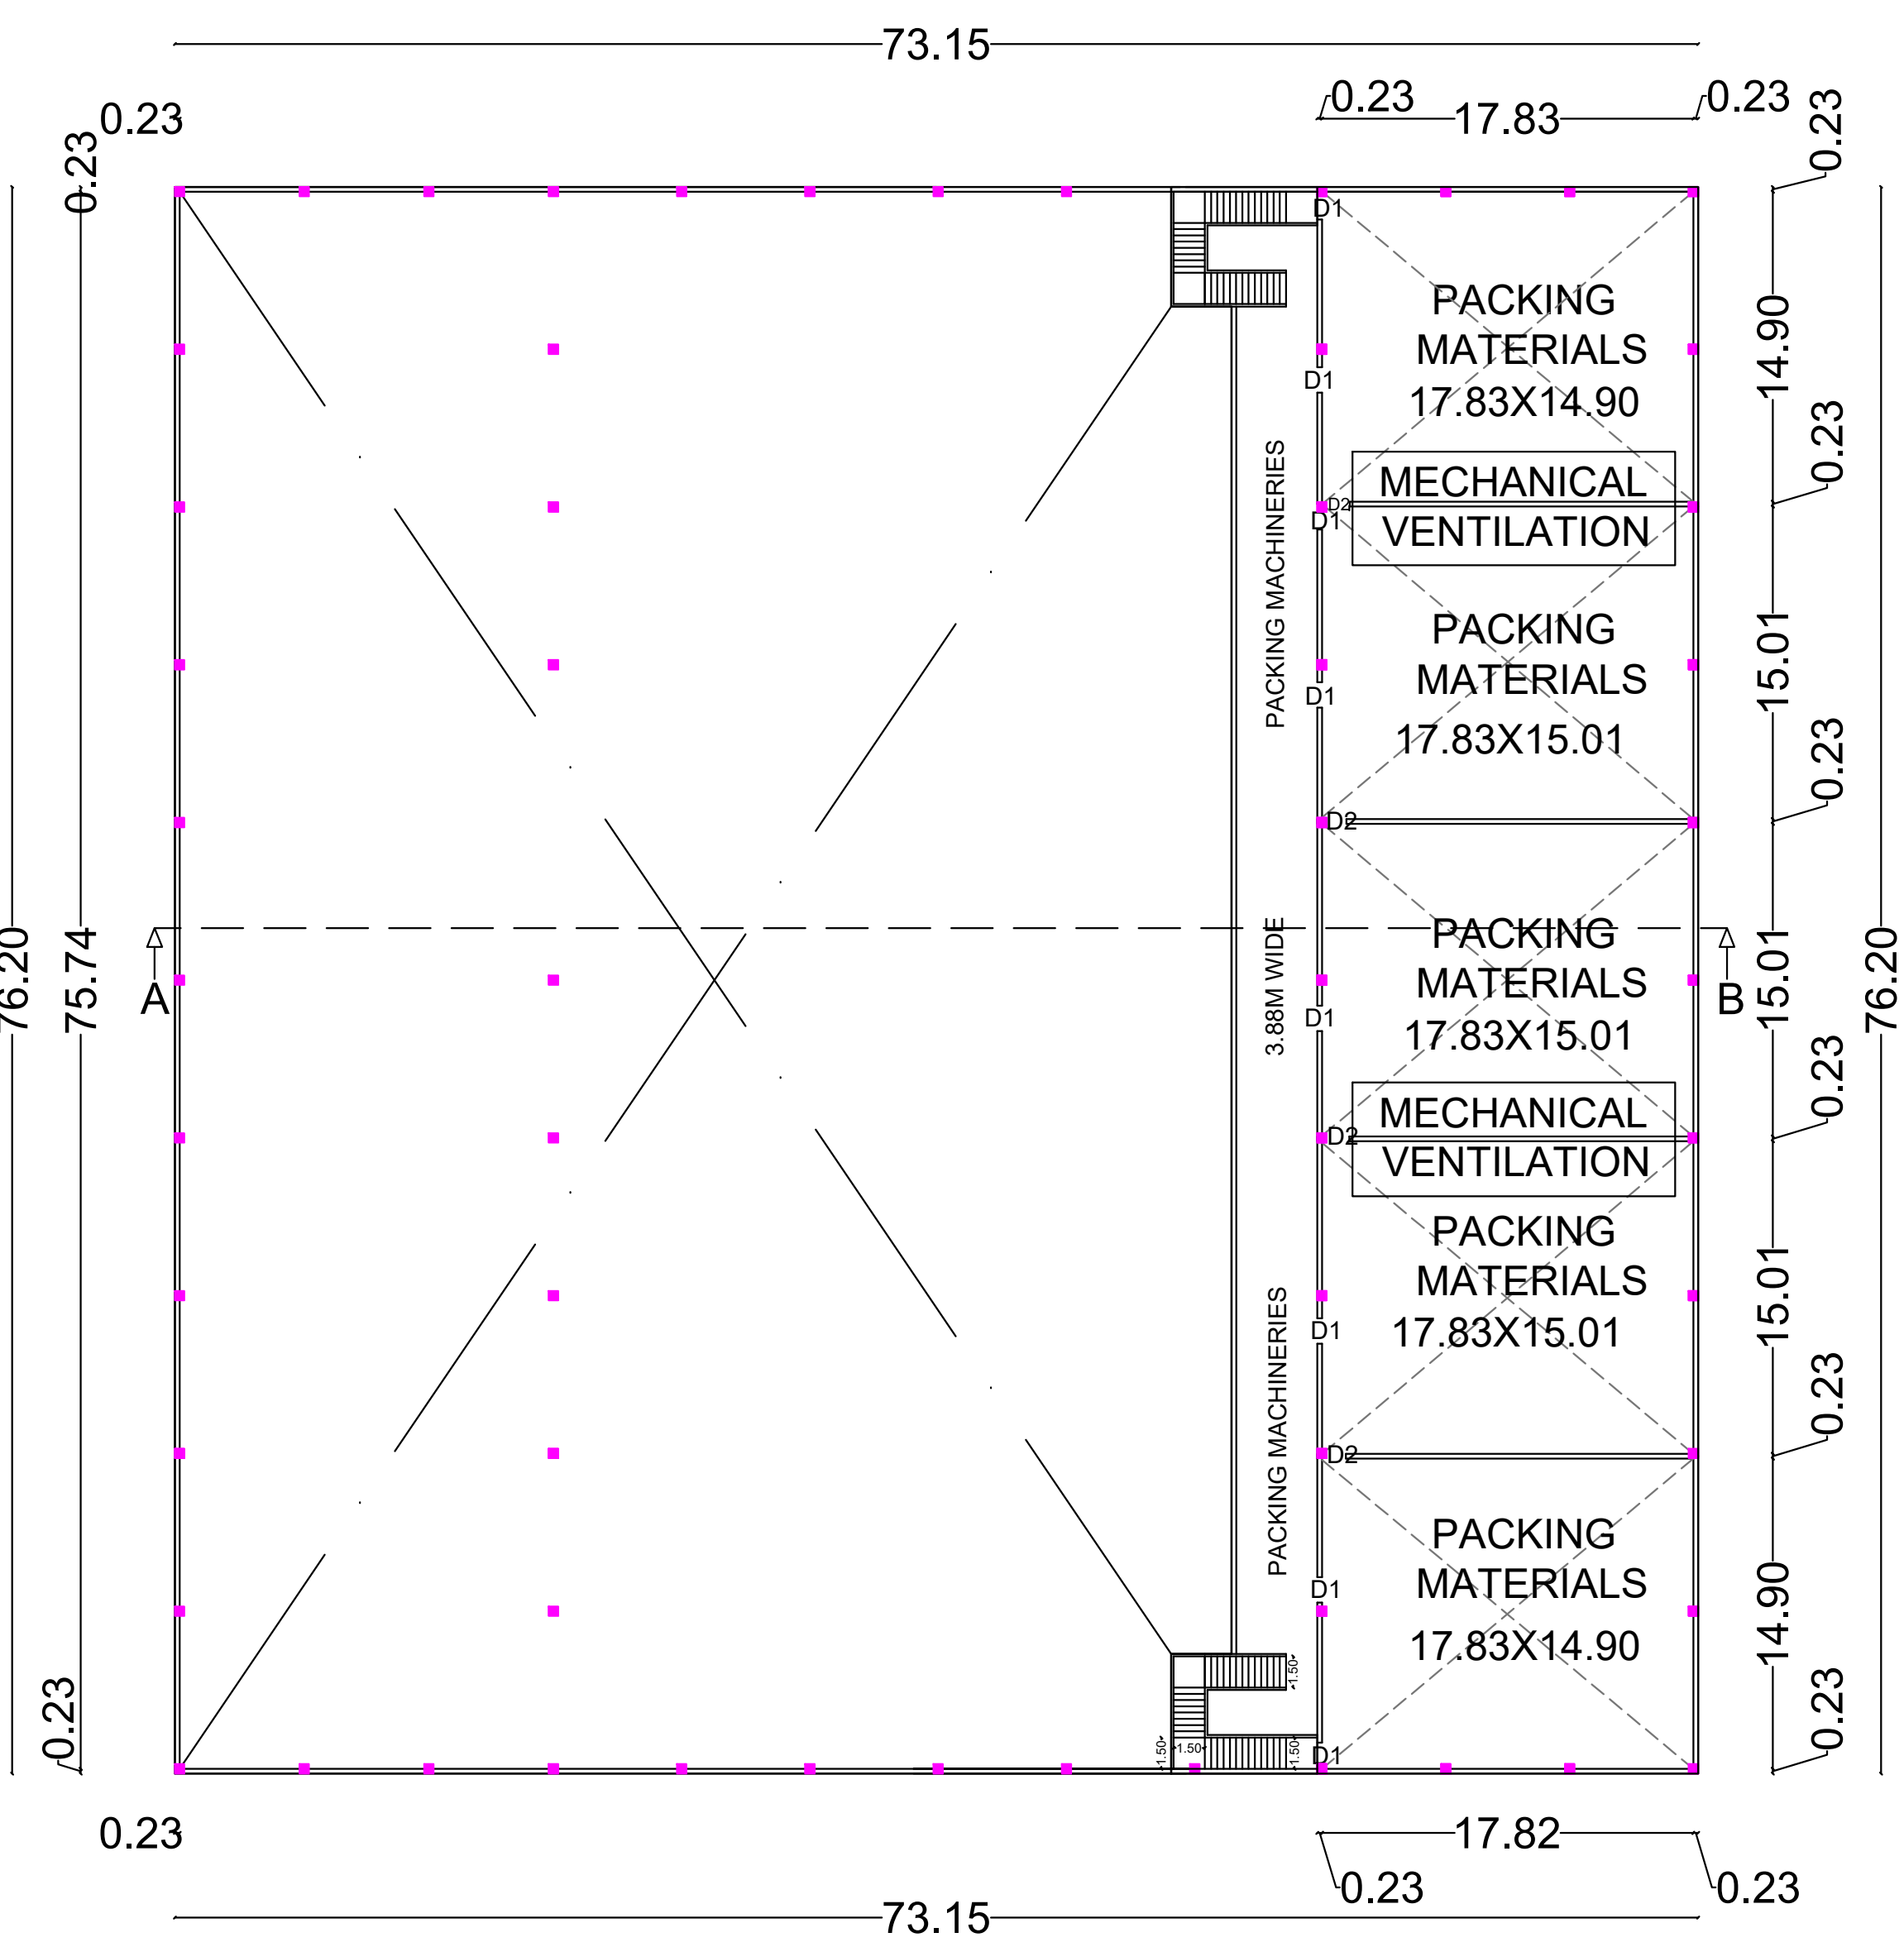


FIRST FLOOR

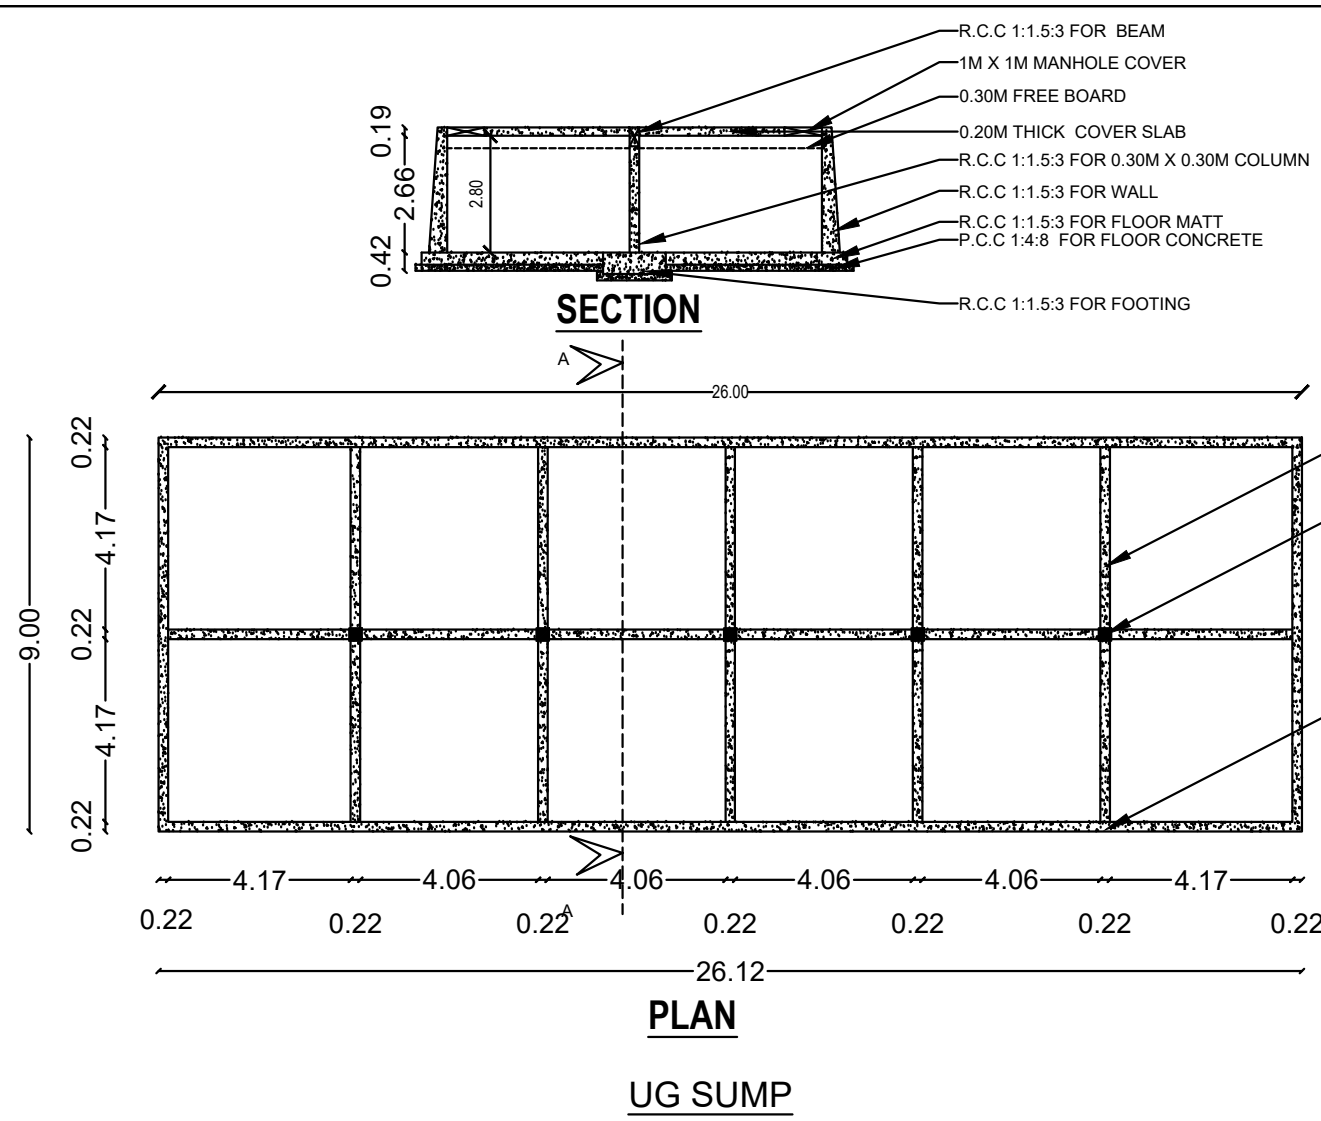

SECTION

PLAN

UG SUMP

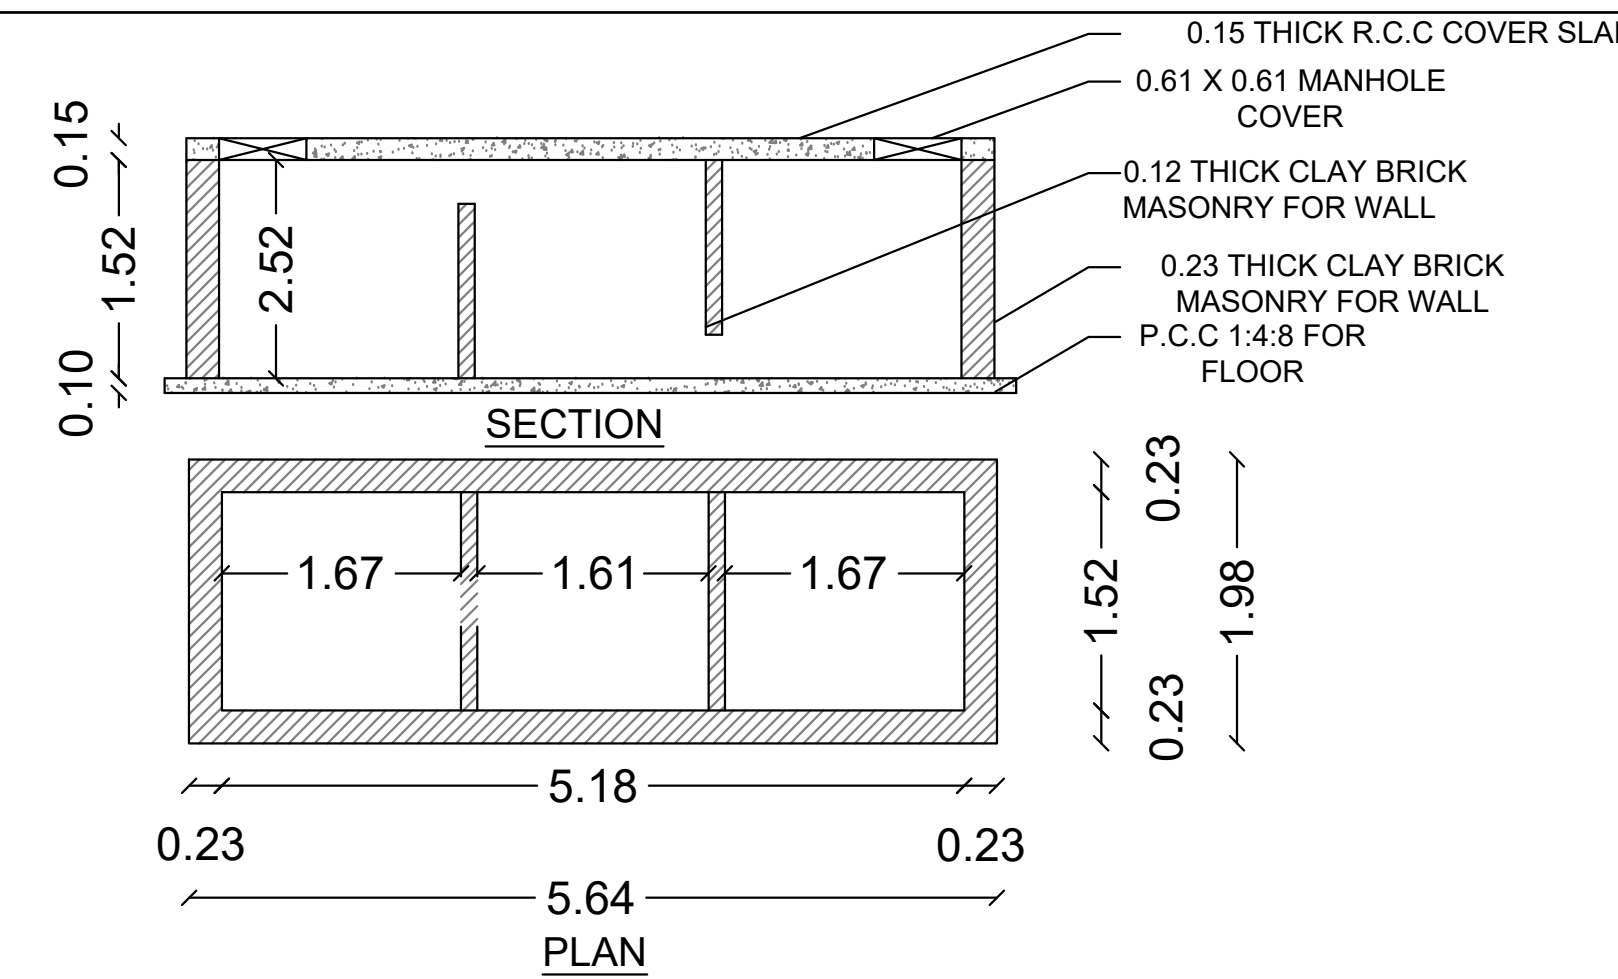

SEPTIC TANK & DISPERSION TRENCH DETAILS

DISTRICT TOWN AND COUNTRY PLANNING OFFICE
TIRUCHIRAPPALLI DISTRICT
PLAN SHOWING THE PROPOSED CONSTRUCTION OF
INDUSTRIAL BUILDING M/S. LION DATES IMPEX Pvt.Ltd
ORANGE CATERGORIZED INDUSTRY, (LISTED NO:7, FOOD
& FOOD PROCESSING INCLUDING FRUITS &
VEGETABLES PROCESSING INDUSTRIES), IN SF NOS :
60/2F, 60/2E, 60/2G, 60/2H, 219/2A, 219/4, 219/5, 219/12, 60/2C,
60/2B, 328/5, 60/2D, 219/2C, 219/2D, 219/1B, 60/2J, 60/2I,
219/1A, 219/9, 219/2B, 219/7A, 219/8, 219/10, 59/3C2, 60/1A,
219/6B, 219/15, 219/6C, 219/20, 219/14B, 219/19, 219/3, 219/6A,
60/2A, 213/8, 213/6B, 213/4, 213/5, 218/6 & 218/7, KONNALAI
VILLAGE , MANACHANNALLUR TALUK , TRICHY

DISTRICT

ALL DIMENSIONS ARE IN METER
SCALE 1:100

REFERENCE:-

1. PROPOSED BUILDING

AREA DETAILS
AREA OF THE FMB & TSLR - 64354.93 SQ.M
AREA OF THE DEED - 63639.08SQ.M
AREA OF THE SUPER IMPOSED - 62241.59 SQ.M

MINIMUM OF THE ABOVE SHALL BE TAKEN INTO ACCOUNT

BUILDING AREA DETAILS				
AREA DETAILS	FSI AREA SQ.M	NON FSI AREA SQ.M	TOTAL AREA SQ.M	TOTAL AREA SQ.FT
GROUND FLOOR AREA BLOCK - 1	5574.18		5574.18	60000.47
FIRST FLOOR AREA BLOCK - 1	1740.52		1740.52	18734.96
GROUND FLOOR AREA BLOCK - 2	5574.18		5574.18	60000.47
FIRST FLOOR AREA BLOCK - 2	1911.16		1911.16	20571.73
GROUND FLOOR AREA BLOCK - 3	8412.17		8412.17	90548.59
GROUND FLOOR AREA BLOCK - 4	650.54		650.54	7002.41
FIRST FLOOR AREA BLOCK - 4	650.54		650.54	7002.41
GROUND FLOOR AREA BLOCK - 5	177.84		177.84	1914.27
GROUND FLOOR AREA BLOCK - 6	177.84		177.84	1914.27
GROUND FLOOR AREA BLOCK - 7	177.84		177.84	1914.27
TOTAL AREA	25046.81		25046.81	269603.9
FLOOR SPACE INDEX (F.S.I)	(25046.81 / 62241.59)		0.40	< 2.00

JOINERIES DETAILS:-

SCHEDULE OF JOINERIES	METER
1.MAIN DOOR - MD	4.00 x 2.13
2.DOOR - D1	1.22 x 2.13
3.DOOR - D2	0.99 x 2.13
4.DOOR - D3	1.00 x 2.13
5.DOOR - D4	0.76x 2.13
6.WINDOW - W	1.82 x 1.37
7.VENTILATOR - V	0.61 x 0.91
MV - MECHANICAL VENTILATION	

WORK SHOP PARKING DETAILS

TWO WHEELER PARKING - 7314.7/50 - REQUIRED 146 = PROVIDED 150

CYCLE PARKING - 7314.7/50 - REQUIRED 146 = PROVIDED 150

LORRY PARKING - 7314.7/500 - REQUIRED 15 = PROVIDED 20

APPLICANT:-

[Signature]

REGISTERED ENGINEER:-


[Signature]
S. RAJALINGAM M.E., M.S.C., M.B.A.,
Registered Engineer - Grade I
RE / Gr-I / T.L.P.A / NOV 2019 / 197
12, SOUTH KANDI STREET, BEEMANAGAR,
TRICHY-1. Mob: 94431 27970

CONSTRUCTION ENGINEER:-

[Signature]
P. BALACHANDRU, D.C.E.,
CONSTRUCTION ENGINEER
CE / T.L.P.A / FEB-2020 / 238
12, South Kandi Street, Beemanagar
TRICHY-1. Mob: 94431 27970

STRUCTURAL ENGINEER:-


[Signature]
Er. P.PRAGADESWARAN, M.E. (Struc Engg.)
Regd. Structural Engineer (Grade - II)
SE/Gr-II/DTCP/Trichy/Oct-2019/174
1/1-A, Mariyam St., Srirangam
Ph: 9043 426900, 86101

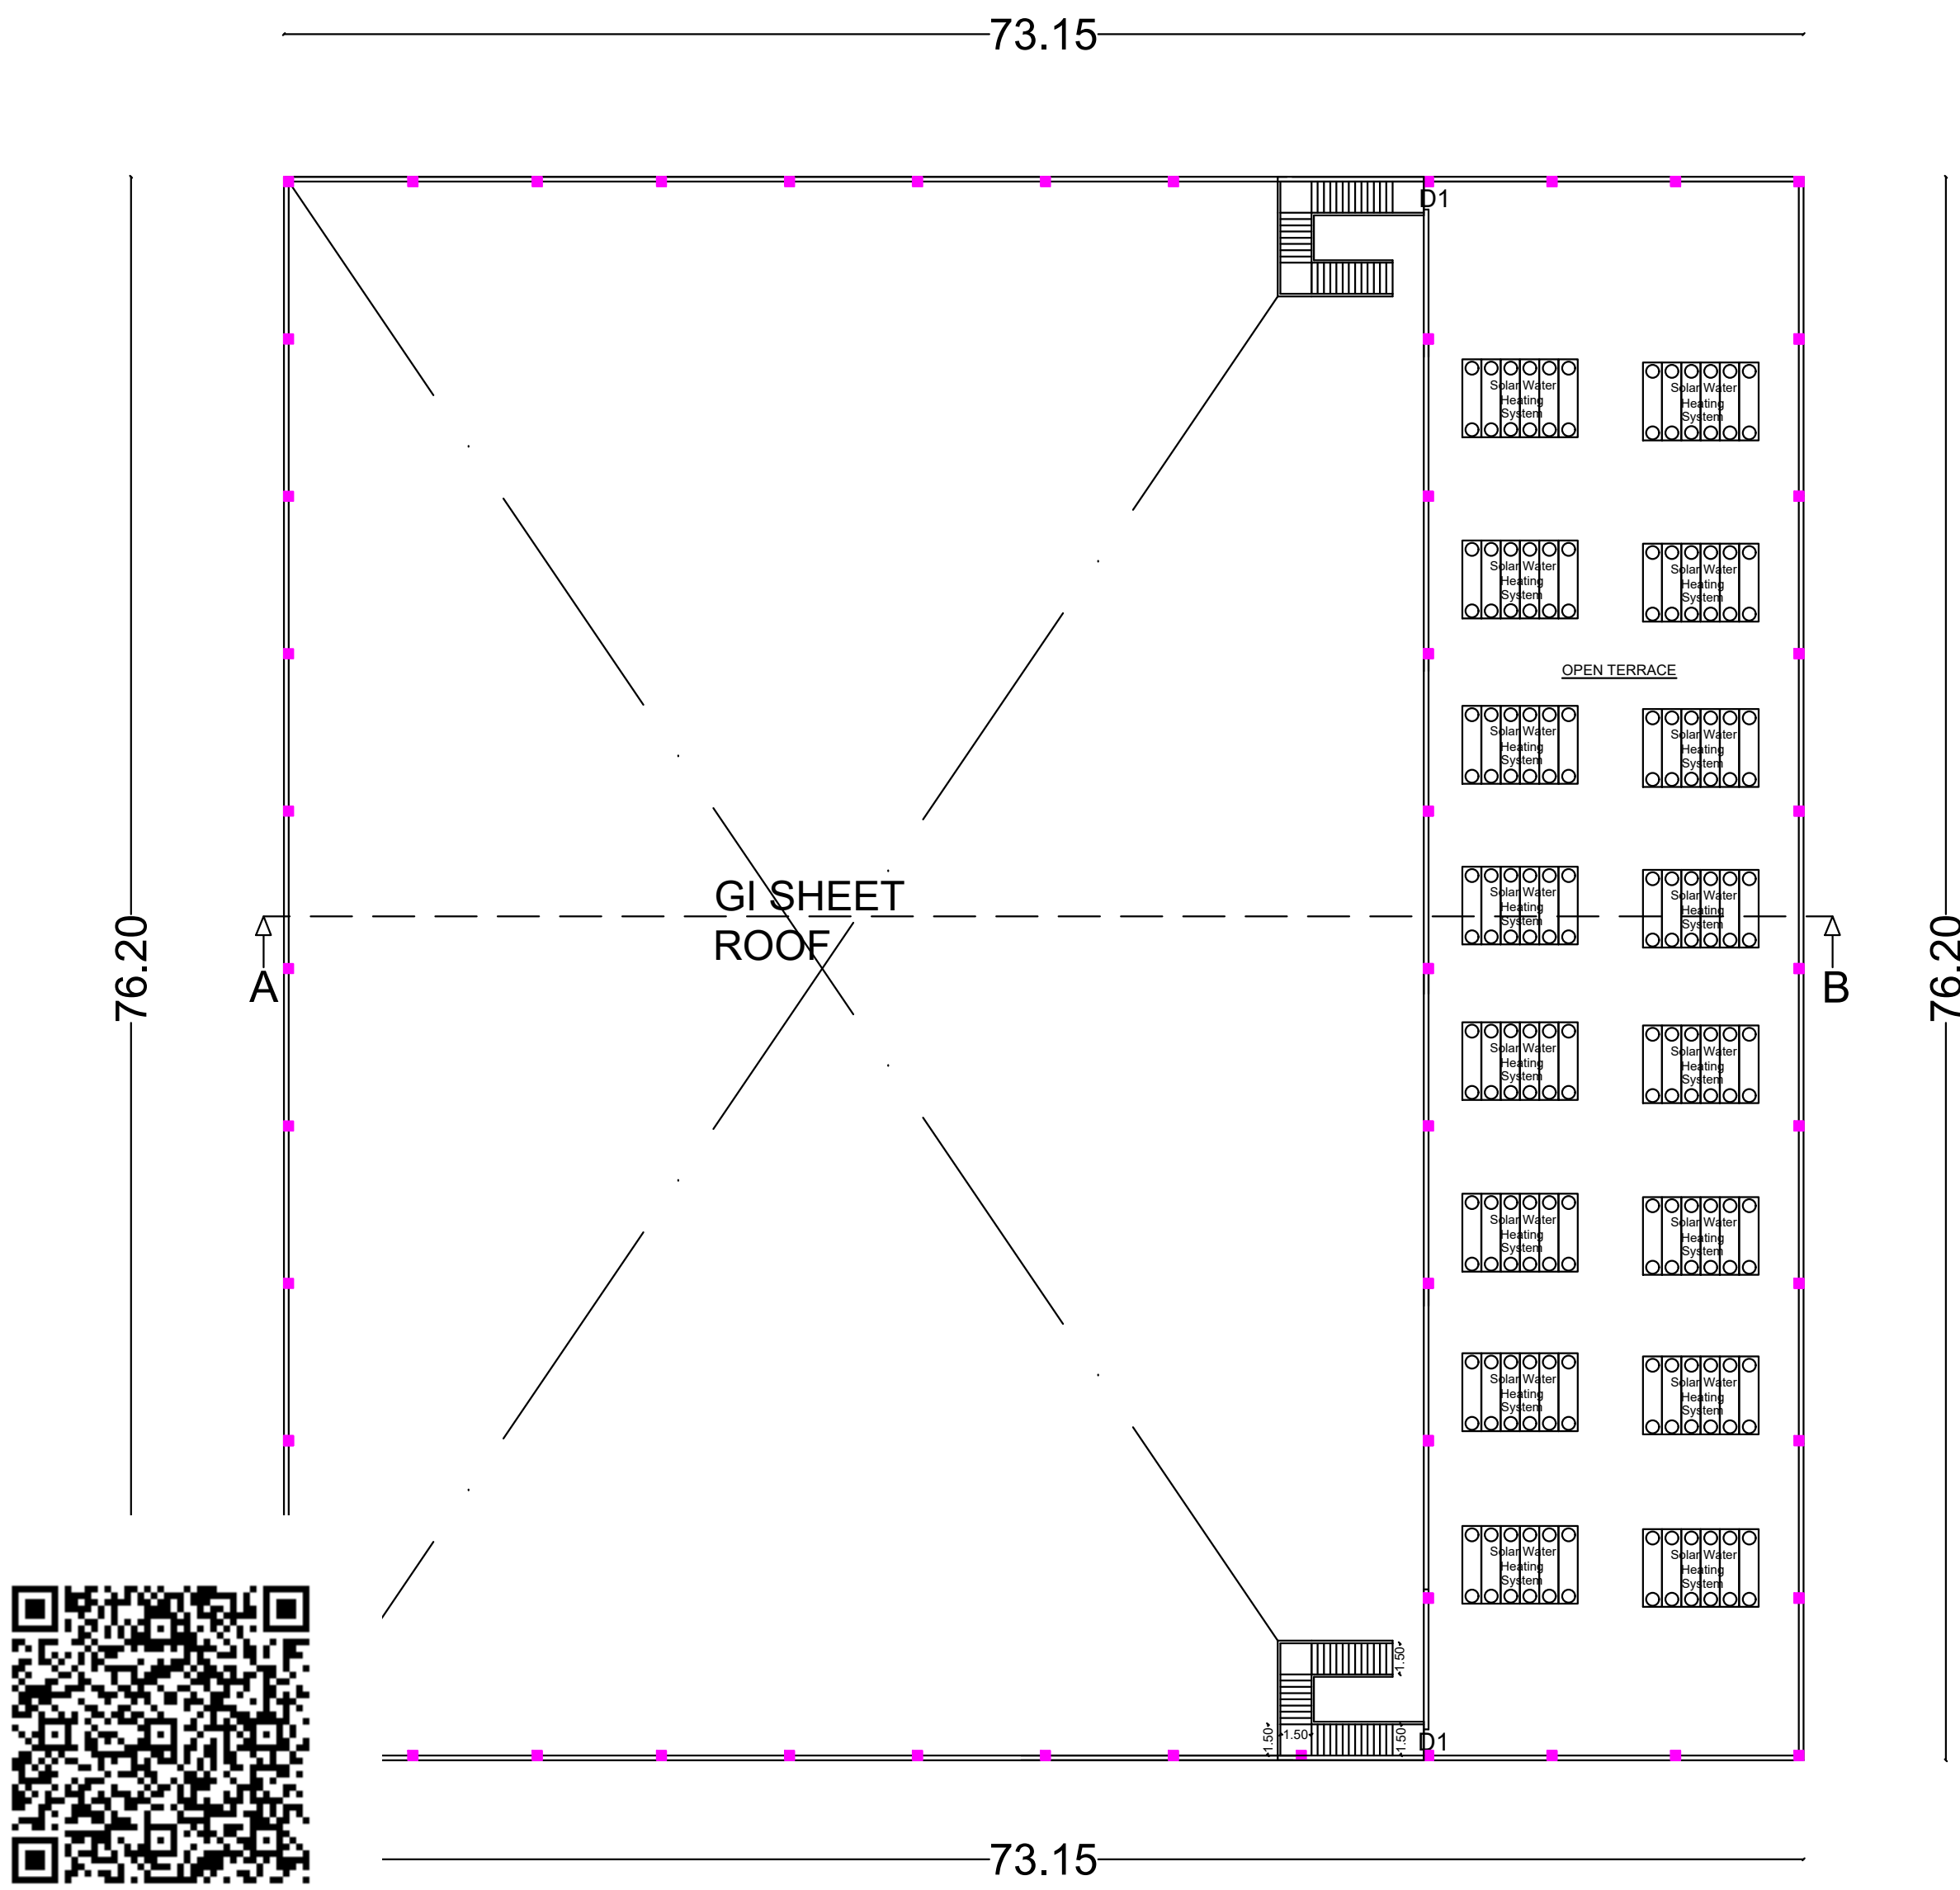

TERRACE FLOOR



OFFICE USE

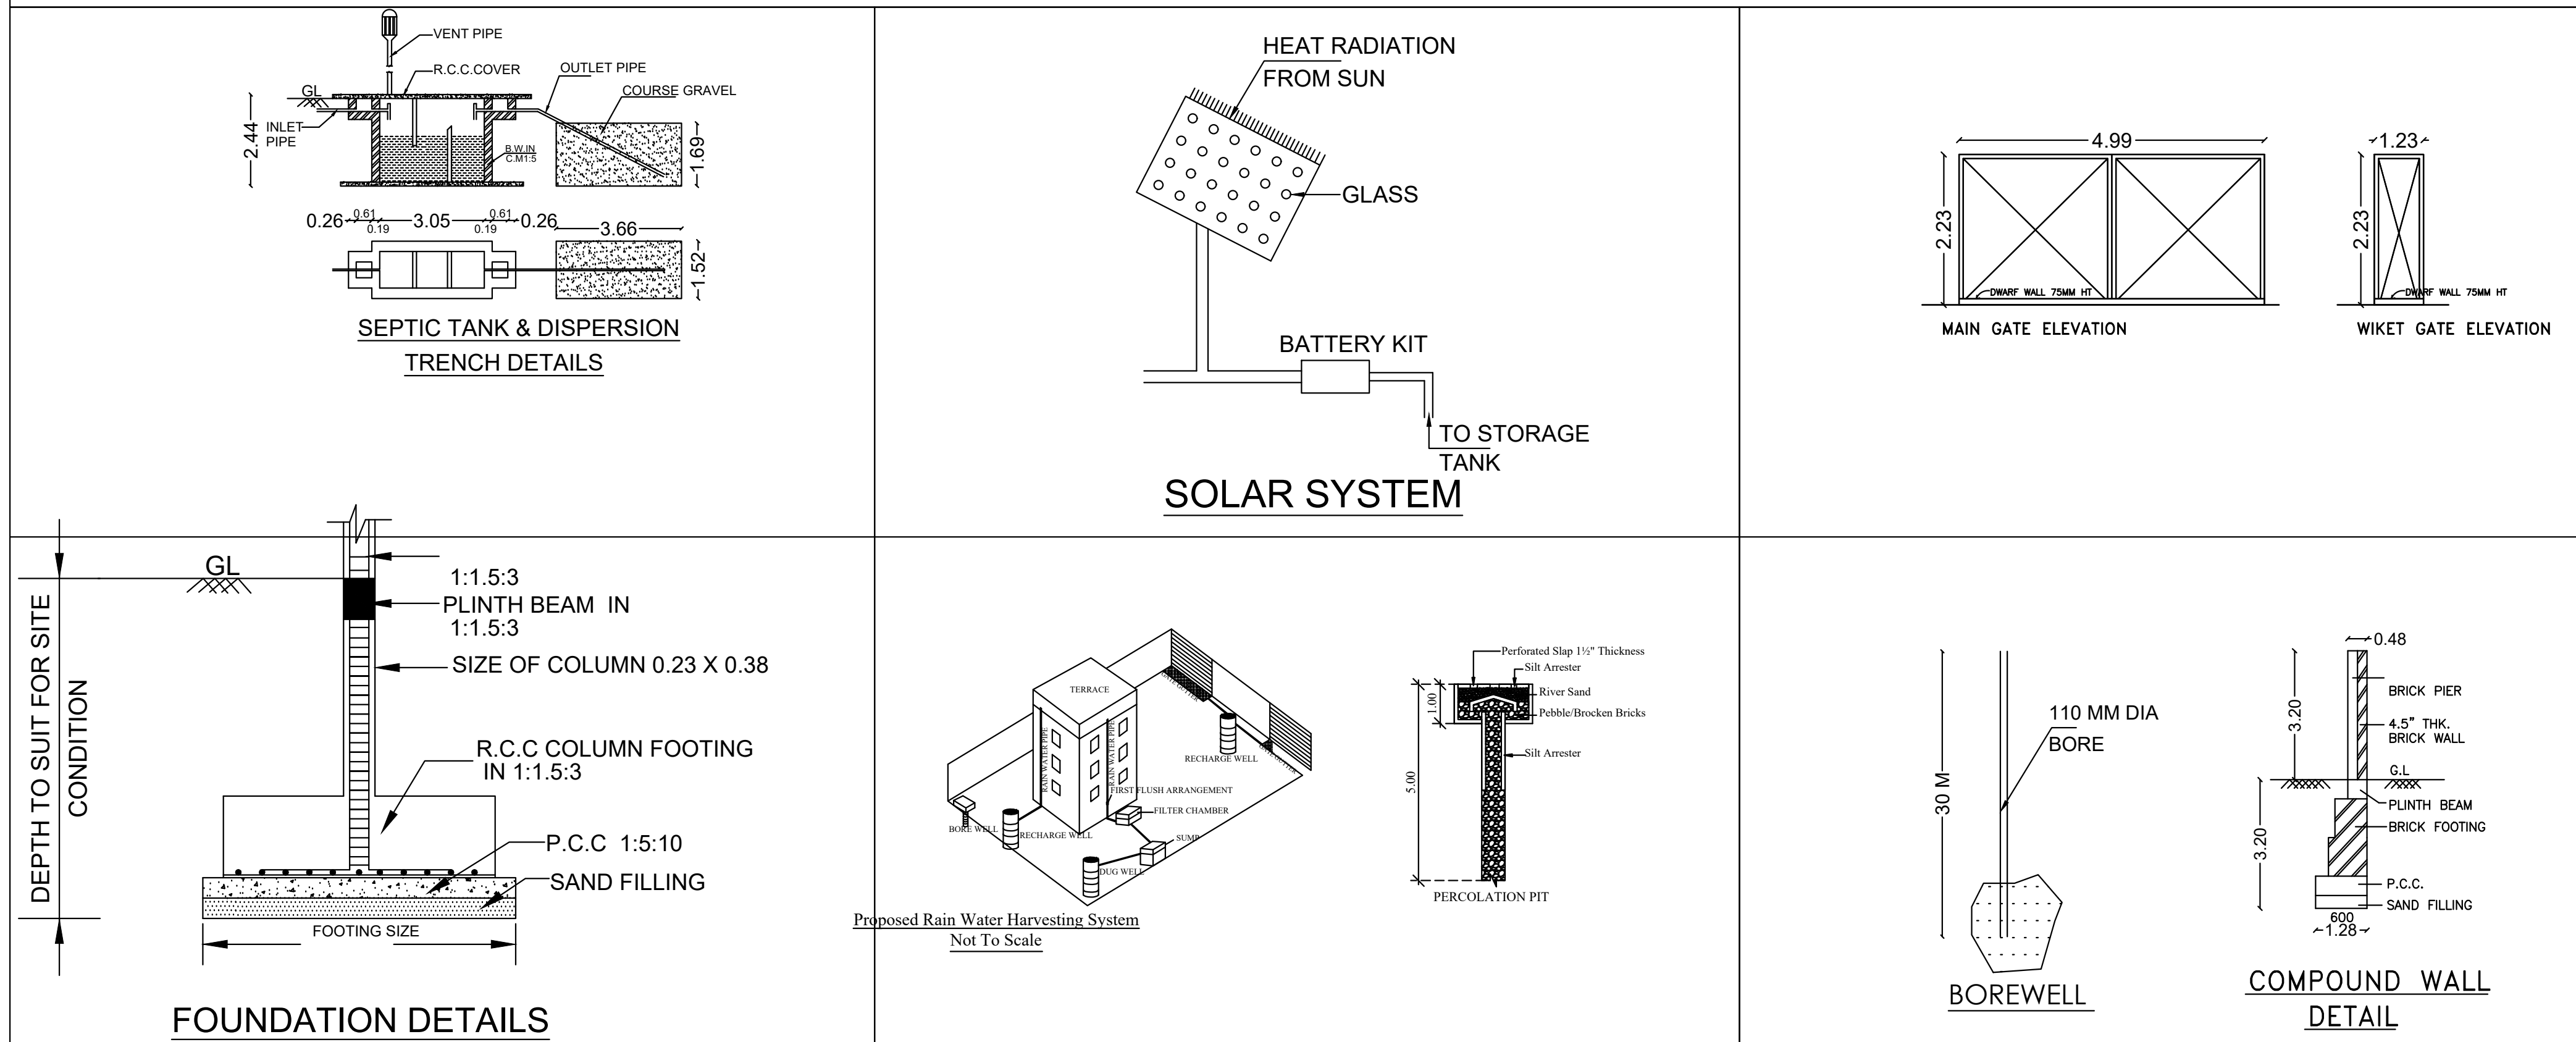

FOUNDATION DETAILS

SOLAR SYSTEM

MAIN GATE ELEVATION


WIRET GATE ELEVATION

BOREWELL

COMPOUND WALL
DETAIL

PLAN SHOWING THE PROPOSED CONSTRUCTION OF
INDUSTRIAL BUILDING M/S. LION DATES IMPEX PVT. LTD.
ORANGE CATEGORIZED INDUSTRY, (LISTED NO: 7, FOOD
& FOOD PROCESSING INCLUDING FRUITS &
VEGETABLES PROCESSING INDUSTRIES), IN SF NOS :
60/2F, 60/2E, 60/2G, 60/2H, 219/2A, 219/4, 219/5, 219/12, 60/2C,
60/2B, 328/5, 60/2D, 219/2C, 219/2D, 219/1B, 60/2J, 60/2I,
219/1A, 219/9, 219/2B, 219/7A, 219/8, 219/10, 59/3C2, 60/1A,
219/6B, 219/15, 219/6C, 219/20, 219/14B, 219/19, 219/3, 219/6A,
60/2A, 213/8, 213/6B, 213/4, 213/5, 218/6 & 218/7, KONNALAI
VILLAGE, MANACHANNALLUR TALUK, TRICHY
DISTRICT

ALL DIMENSIONS ARE IN METER
SCALE 1:100

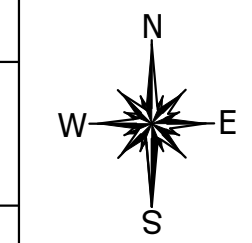

REFERENCE:-

1. PROPOSED BUILDING

AREA DETAILS
AREA OF THE FMB & TSLR - 64354.93 SQ.M
AREA OF THE DEED - 63639.08 SQ.M
AREA OF THE SUPER IMPOSED - 62241.59 SQ.M
MINIMUM OF THE ABOVE SHALL BE TAKEN INTO ACCOUNT

BUILDING AREA DETAILS

AREA DETAILS	FSI AREA SQ.M	NON FSI AREA SQ.M	TOTAL AREA SQ.M	TOTAL AREA SQ.FT
GROUND FLOOR AREA BLOCK - 1	5574.18		5574.18	60000.47
FIRST FLOOR AREA BLOCK - 1	1740.52		1740.52	18734.96
GROUND FLOOR AREA BLOCK - 2	5574.18		5574.18	60000.47
FIRST FLOOR AREA BLOCK - 2	1911.16		1911.16	20571.73
GROUND FLOOR AREA BLOCK - 3	8412.17		8412.17	90548.59
GROUND FLOOR AREA BLOCK - 4	650.54		650.54	7002.41
FIRST FLOOR AREA BLOCK - 4	650.54		650.54	7002.41
GROUND FLOOR AREA BLOCK - 5	177.84		177.84	1914.27
GROUND FLOOR AREA BLOCK - 6	177.84		177.84	1914.27
GROUND FLOOR AREA BLOCK - 7	177.84		177.84	1914.27
TOTAL AREA	25046.81		25046.81	26863.9

FLOOR SPACE INDEX (F.S.I) (25046.81 / 62241.59) 0.40 < 2.00

JOINERIES DETAILS:-

SCHEDULE OF JOINERIES	METER
1. MAIN DOOR - MD	4.00 x 2.13
2. DOOR - D1	1.22 x 2.13
3. DOOR - D2	0.99 x 2.13
4. DOOR - D3	1.00 x 2.13
5. DOOR - D4	0.76 x 2.13
6. WINDOW - W	1.82 x 1.37
7. VENTILATOR - V	0.61 x 0.91

MV - MECHANICAL VENTILATION

WORK SHOP PARKING DETAILS

TWO WHEELER PARKING - 7485.35/50 - REQUIRED 148 = PROVIDED 150

CYCLE PARKING - 7485.35/50 - REQUIRED 148 = PROVIDED 150

LORRY PARKING - 7485.35/500 - REQUIRED 15 = PROVIDED 20

APPLICANT:

[Signature]

REGISTERED ENGINEER:-



[Signature]
S. RAMESH LINGAM M.E., M.S.C., M.B.A.,
Registered Engineer - Grade I
RE / G-1 / TLPA / NOV 2019 / 197
12, SOUTH KANDI STREET, BEEMANAGAR,
TRICHY-1 Mob: 94431 27970

CONSTRUCTION ENGINEER:-


[Signature]
P. BALACHANDRU, D.C.E.,
CONSTRUCTION ENGINEER
CE / G-1 / TLPA / FEB-2020 / 238
12, South Kandi Street, Beemanagar
TRICHY-1. Mob: 9443127970

STRUCTURAL ENGINEER:-


[Signature]
Er. P. PRAGADESWARAN, M.E., (Struc Engg.)
Regd. Structural Engineer (Grade I)
SE / G-1 / DICP / Trichy / Oct-2019 / 174
1/1-A, Narayan St., Srirangam
Ph: 9043426900, 8610111111

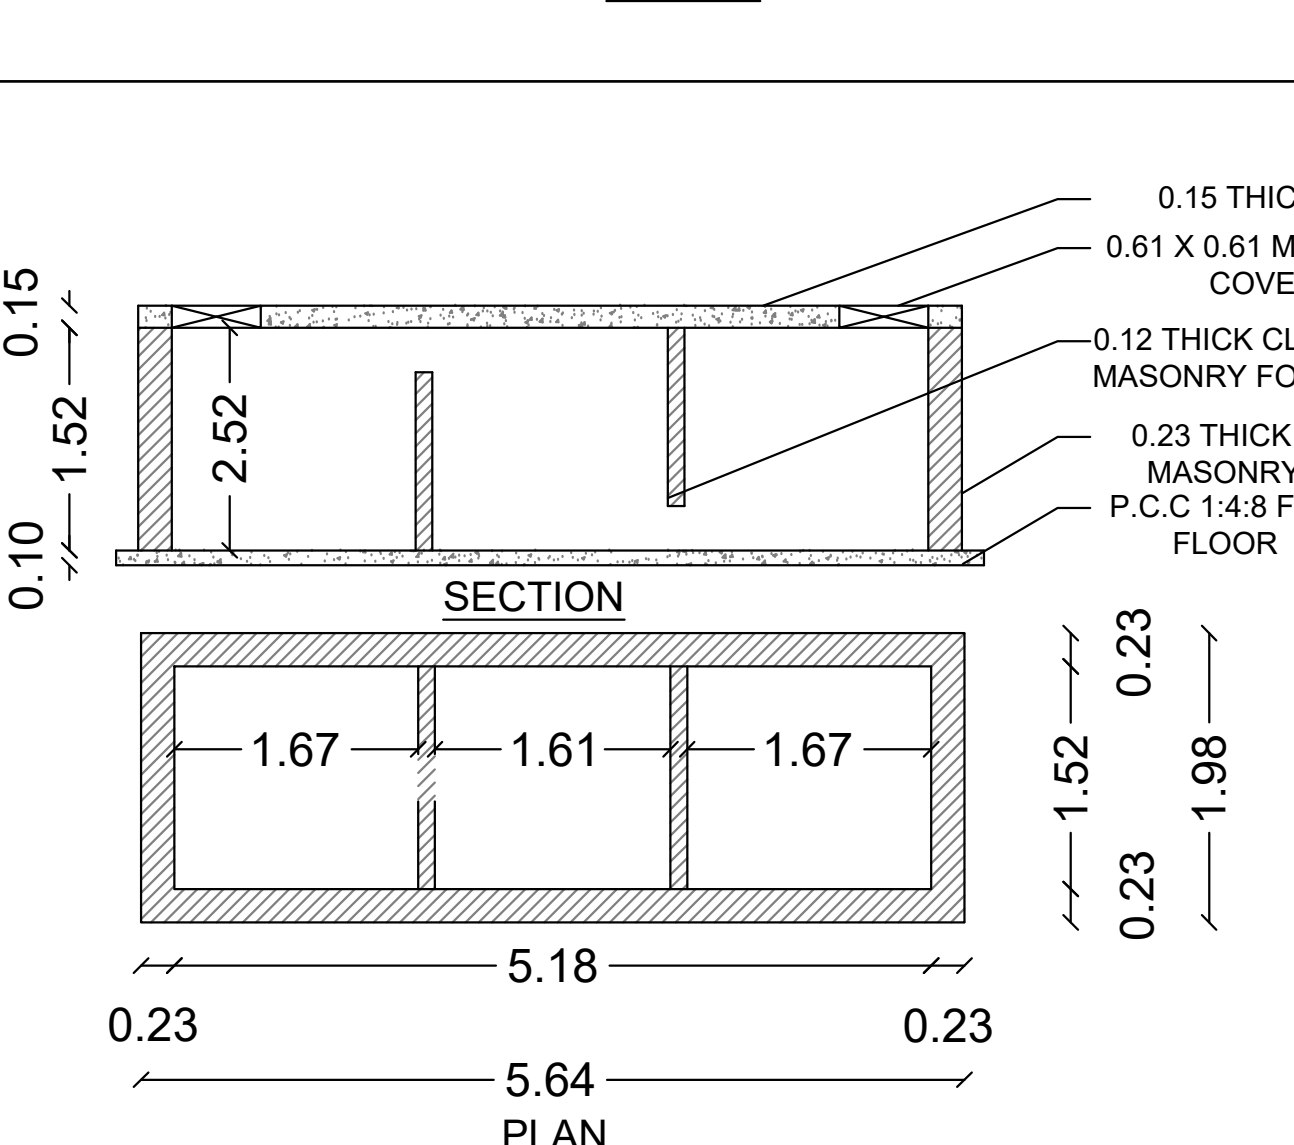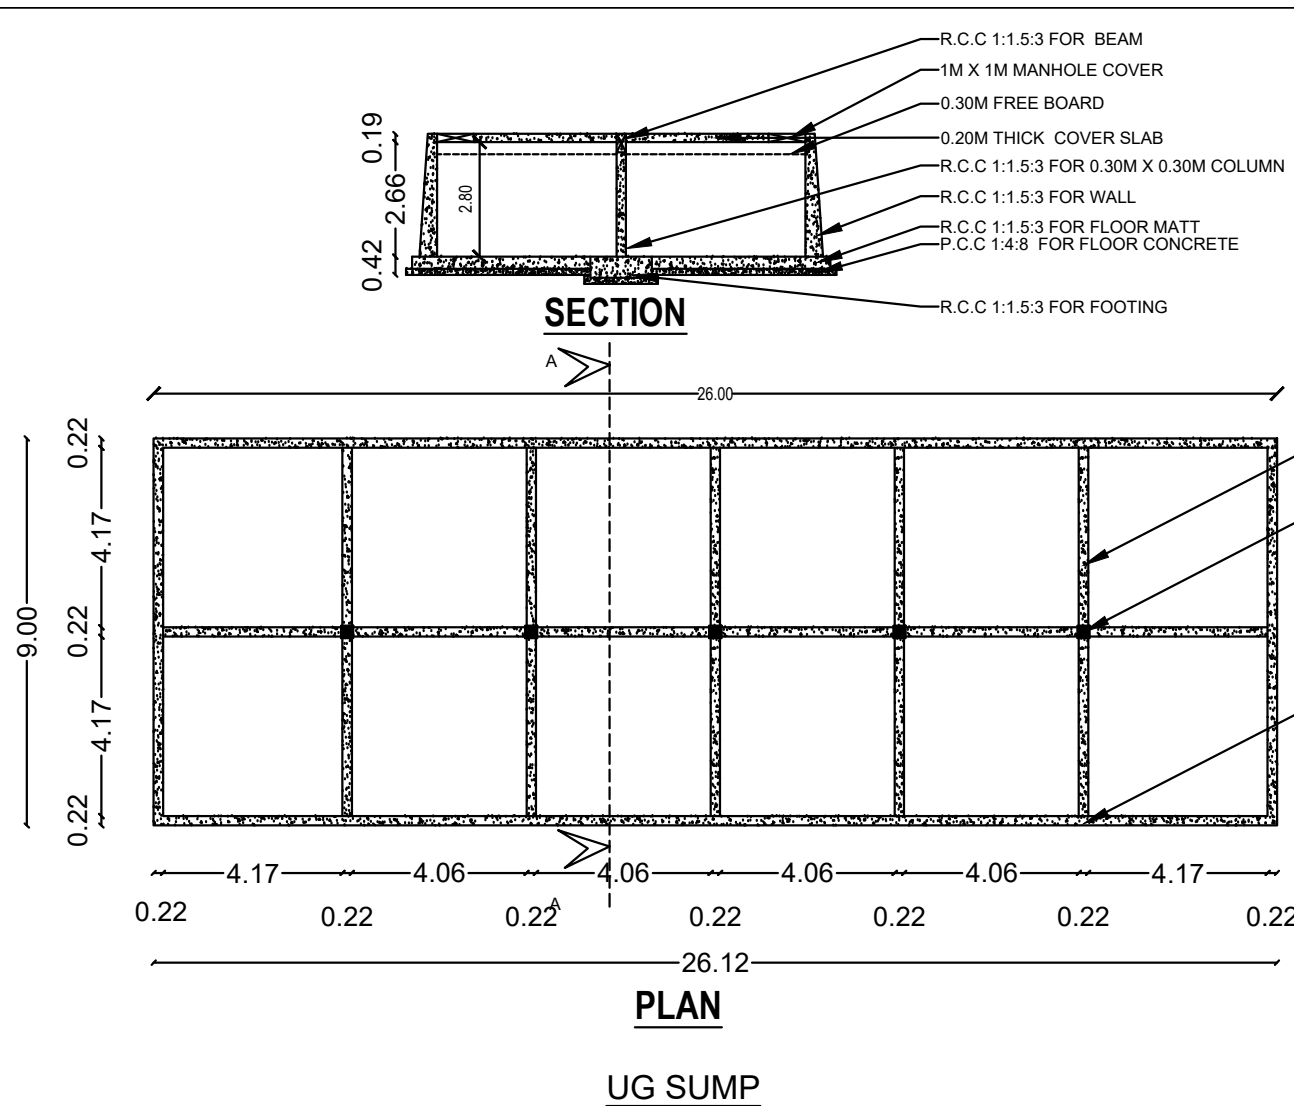


SEPTIC TANK & DISPERSION TRENCH DETAILS

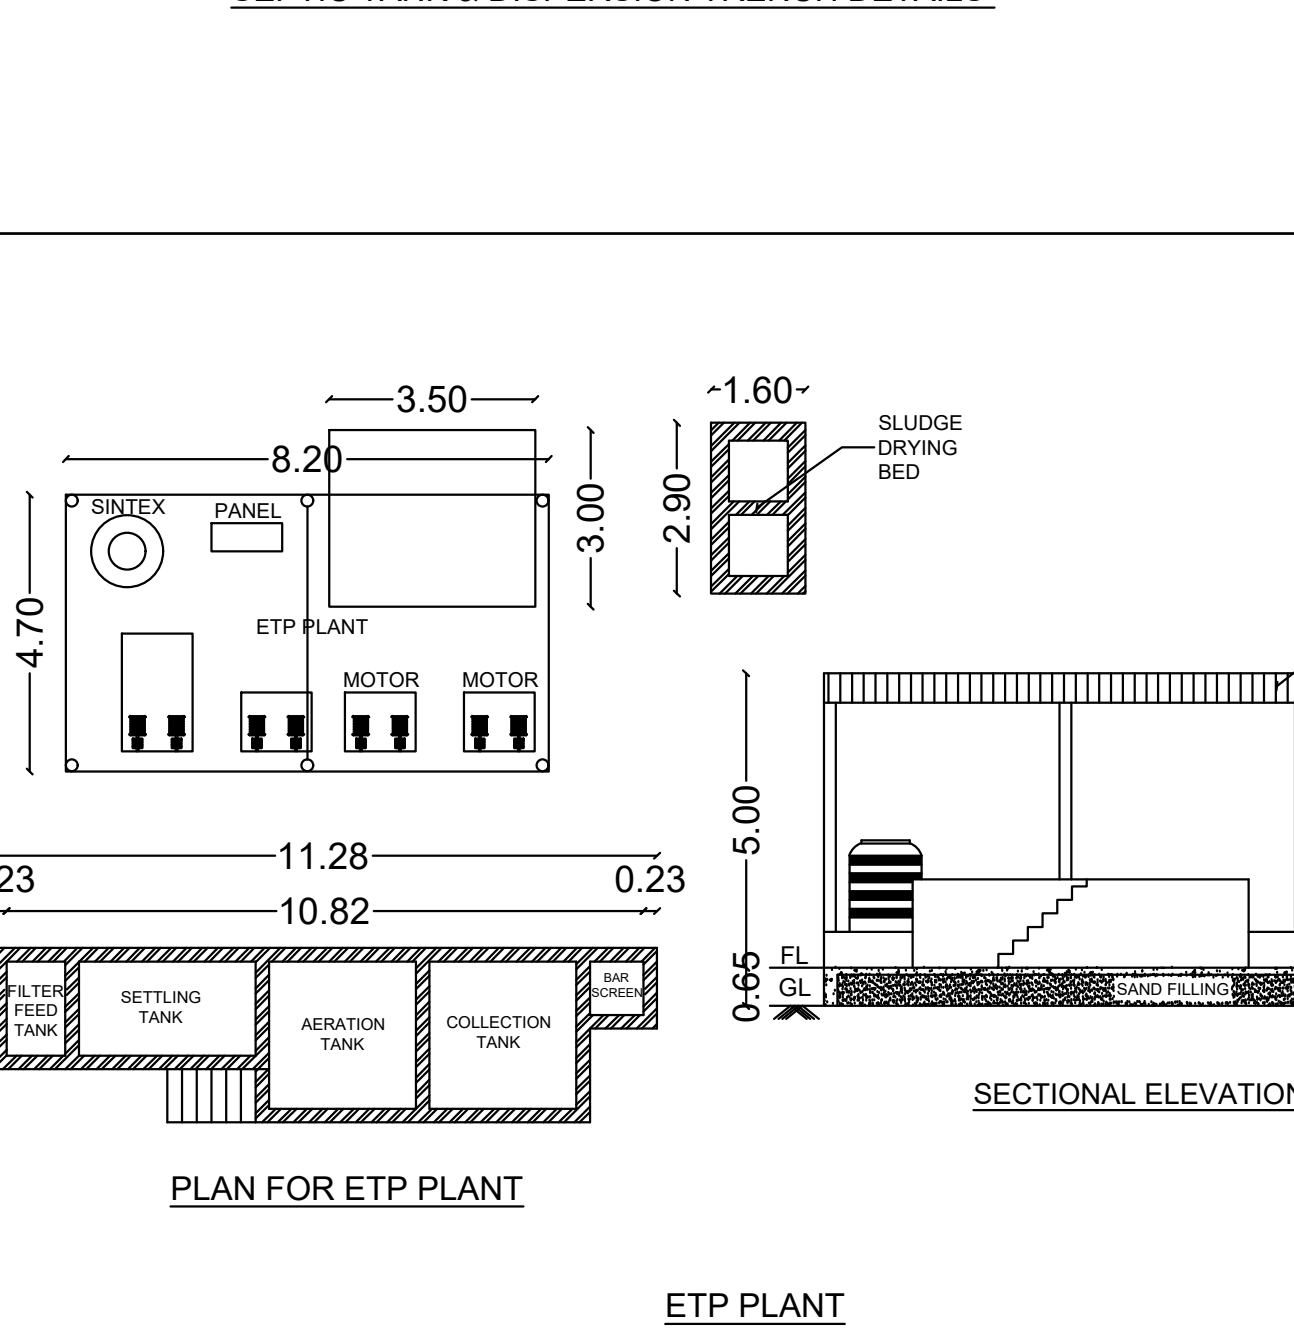


ETP PLANT

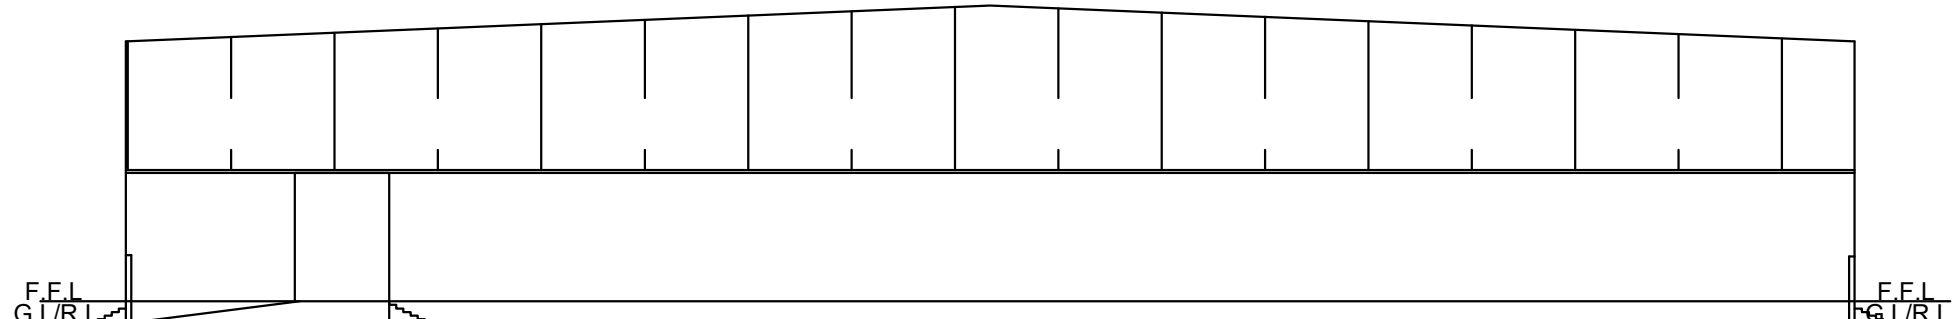


ELEVATION

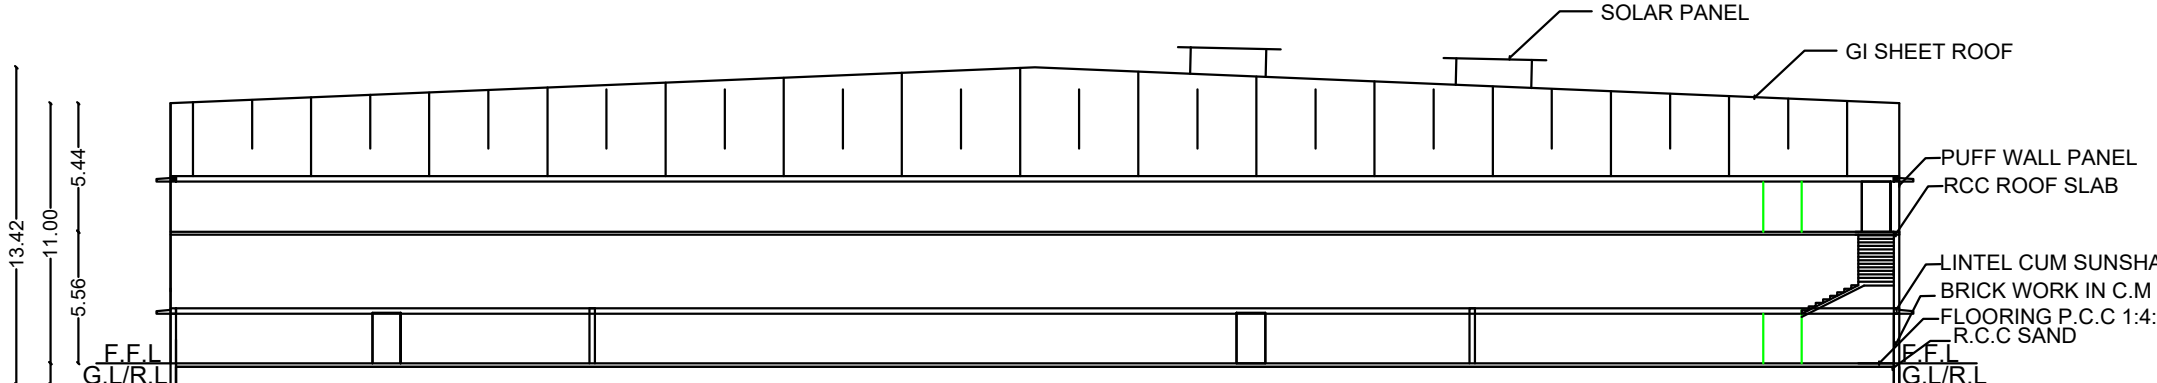

SECTION

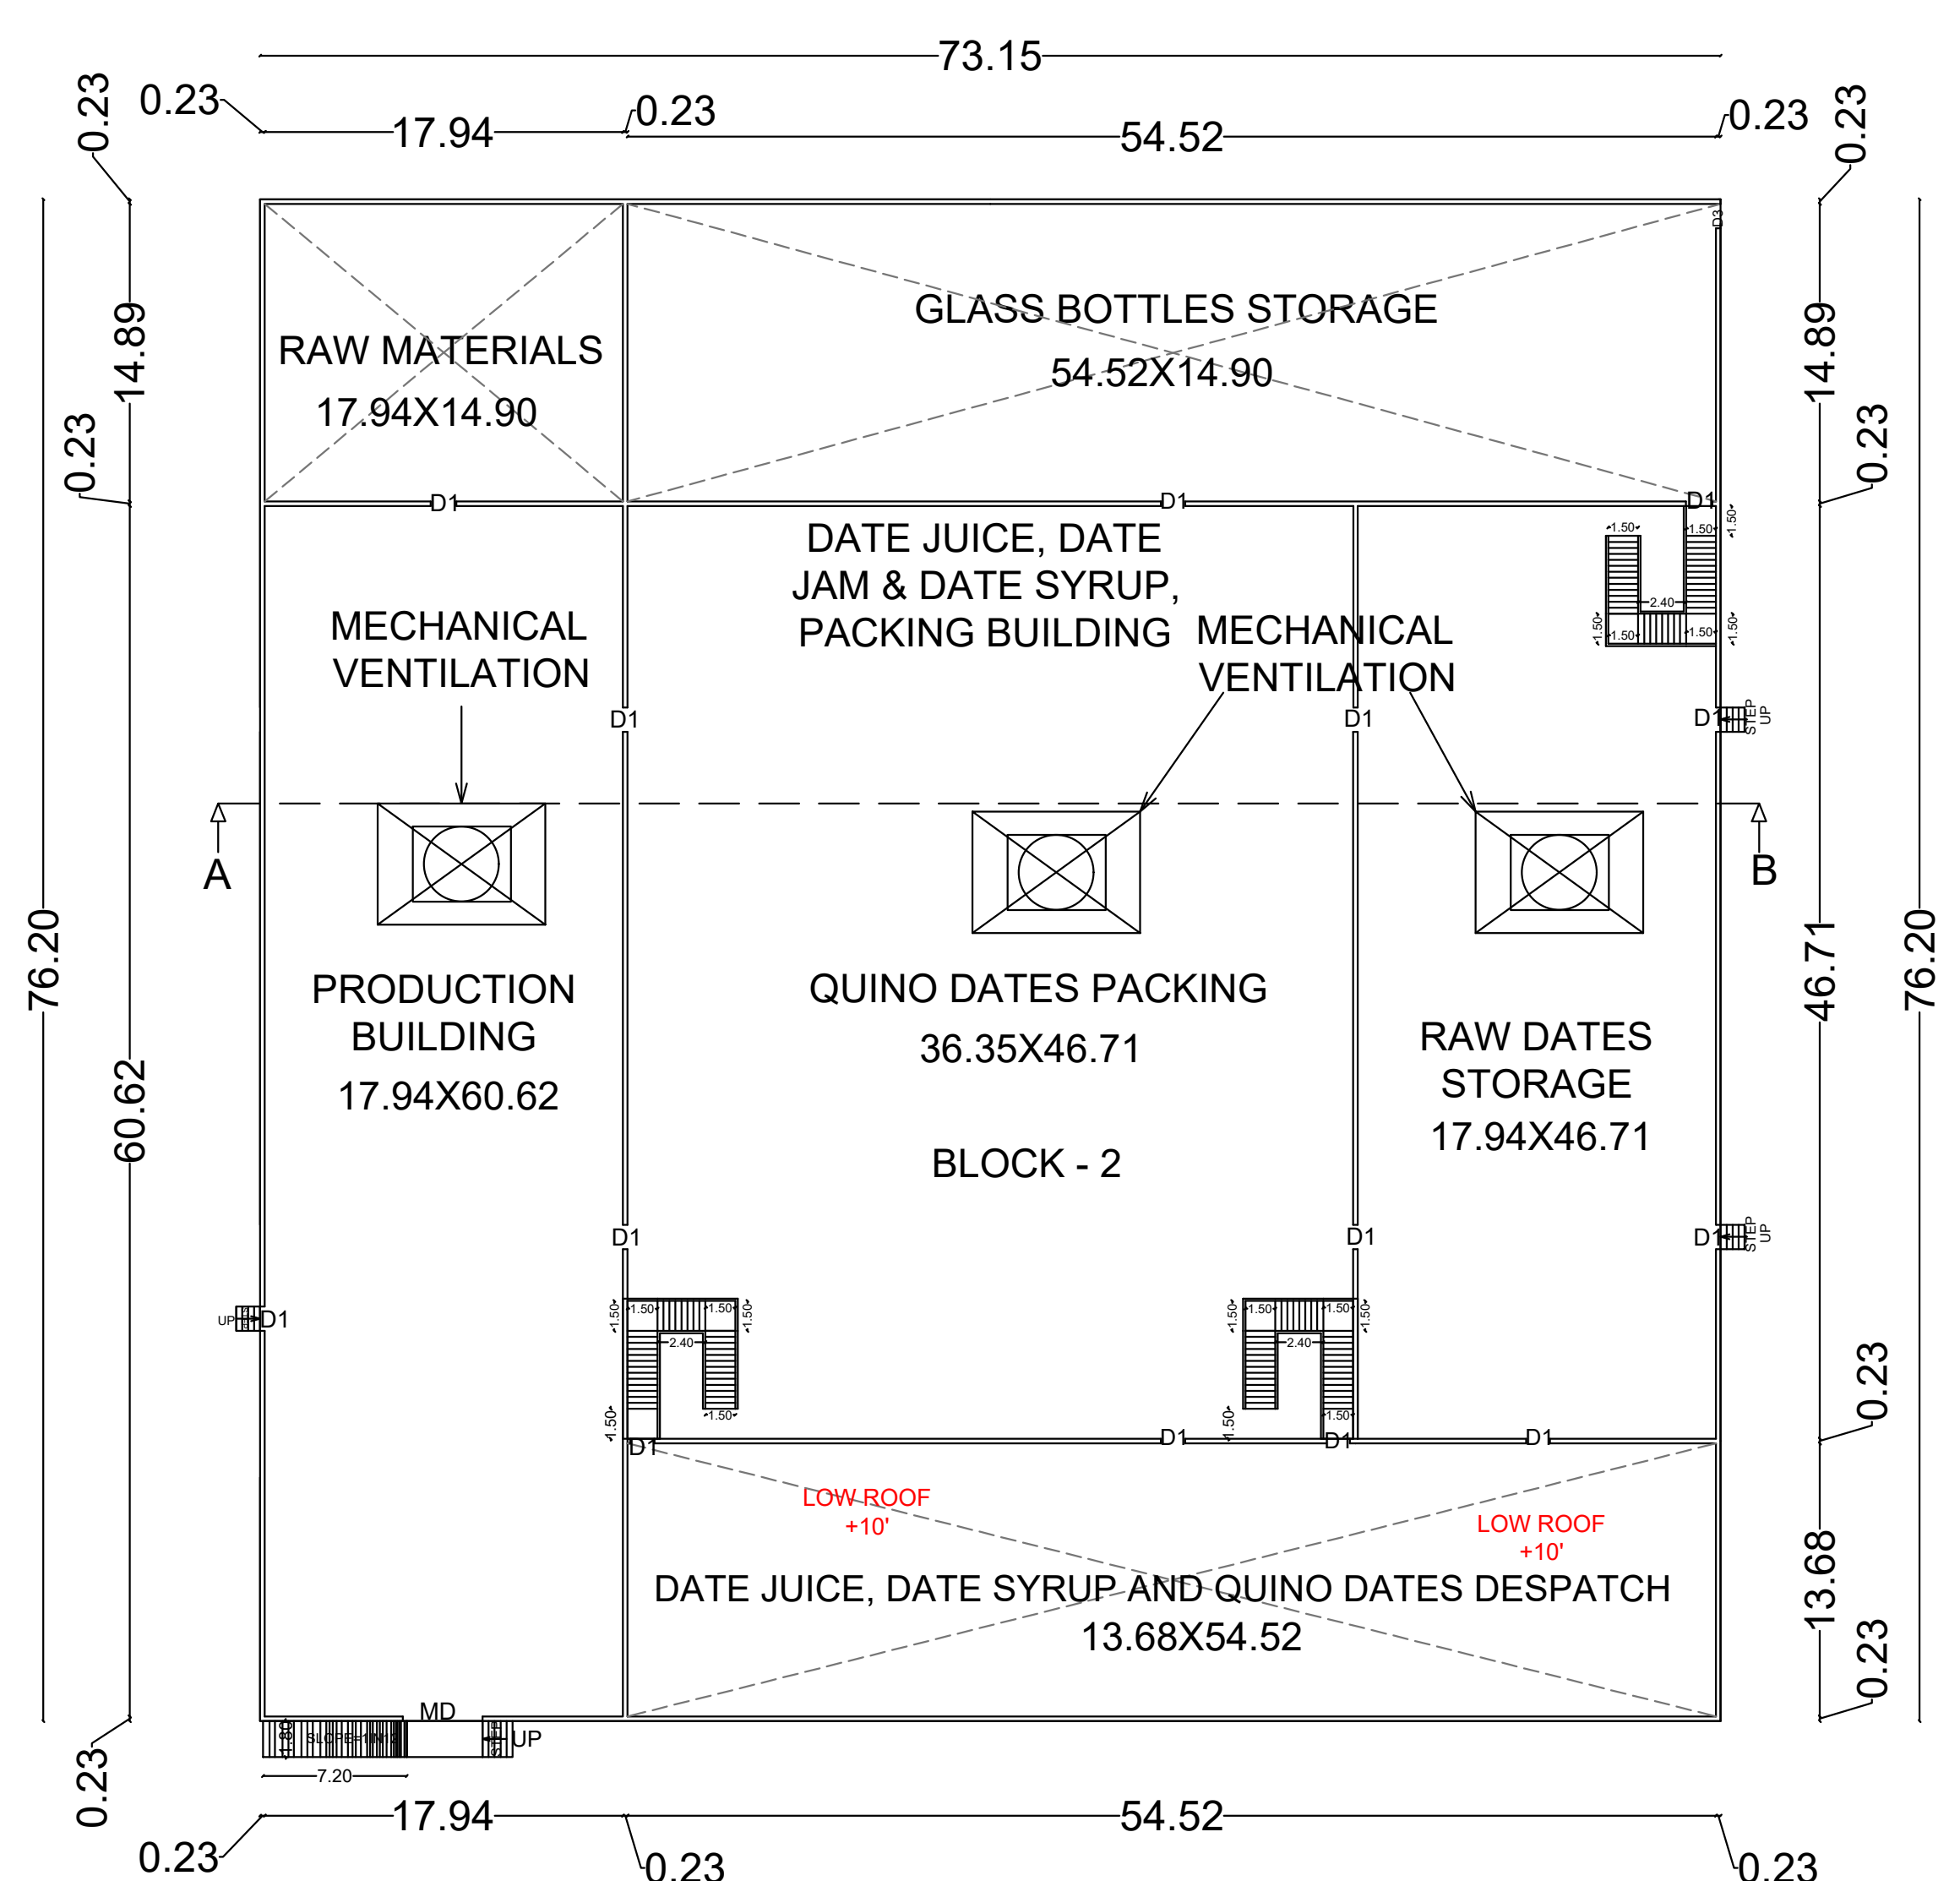


GROUND FLOOR

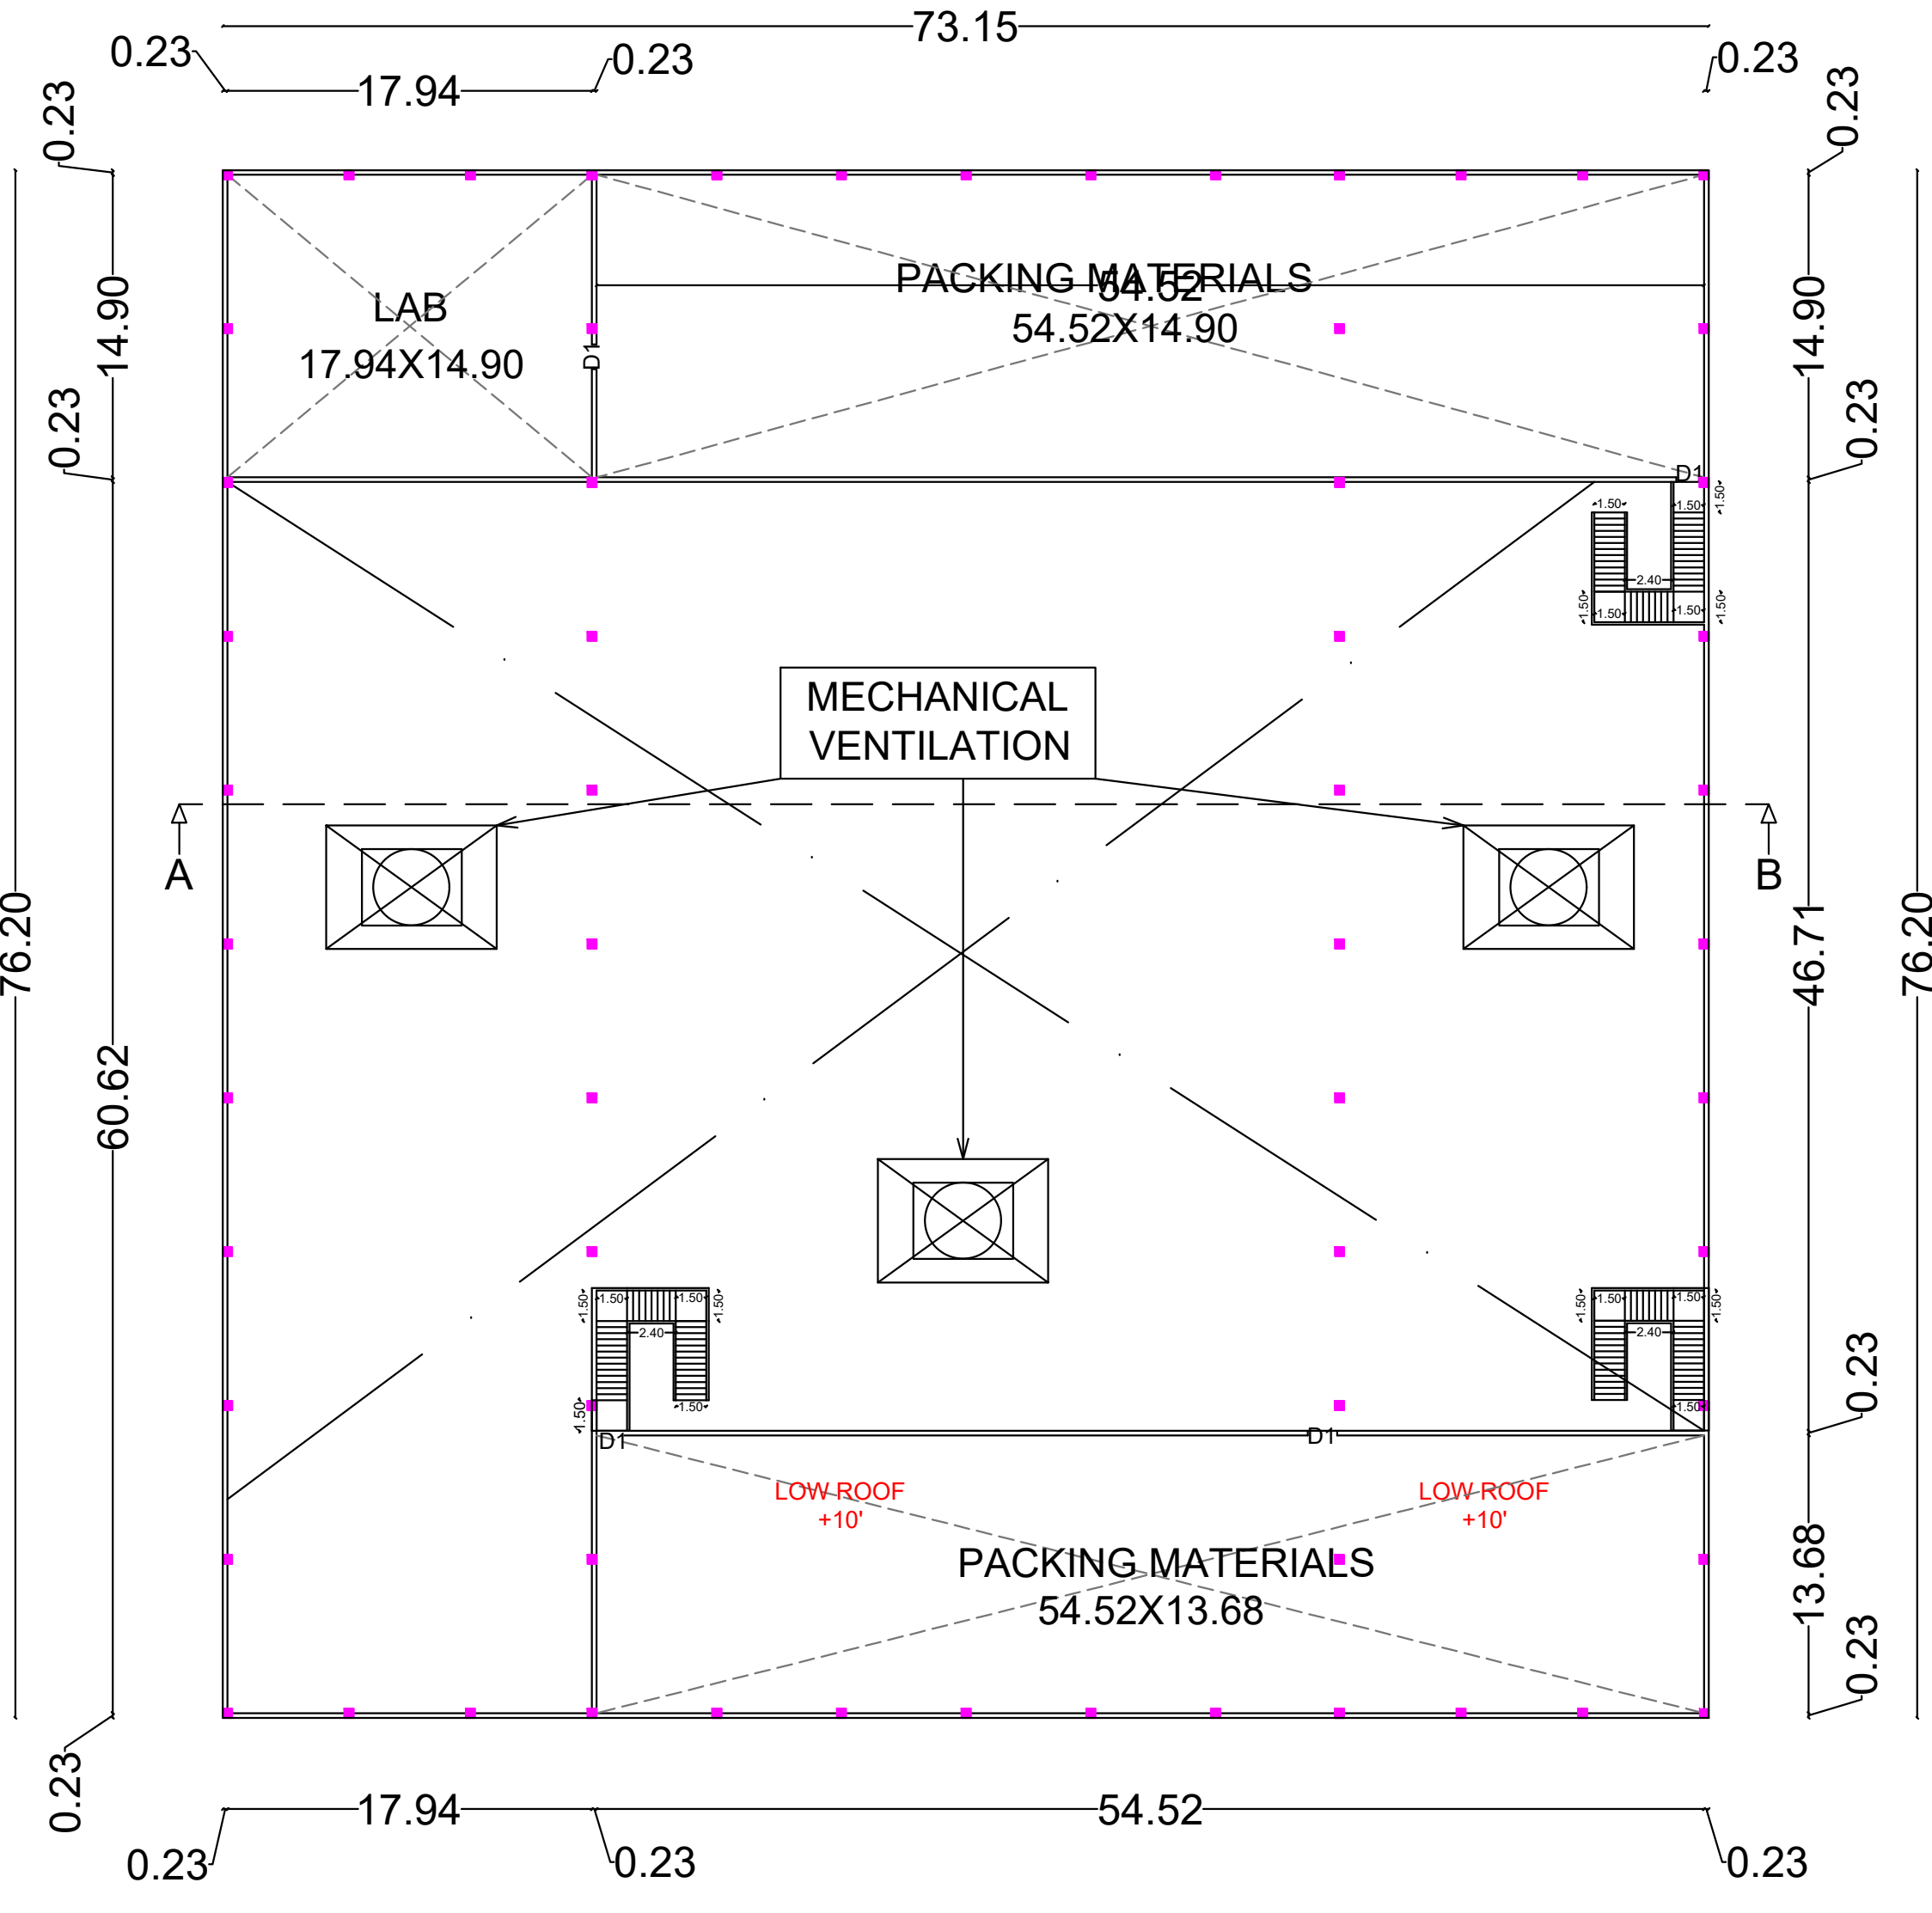


FIRST FLOOR

BLOCK - 2

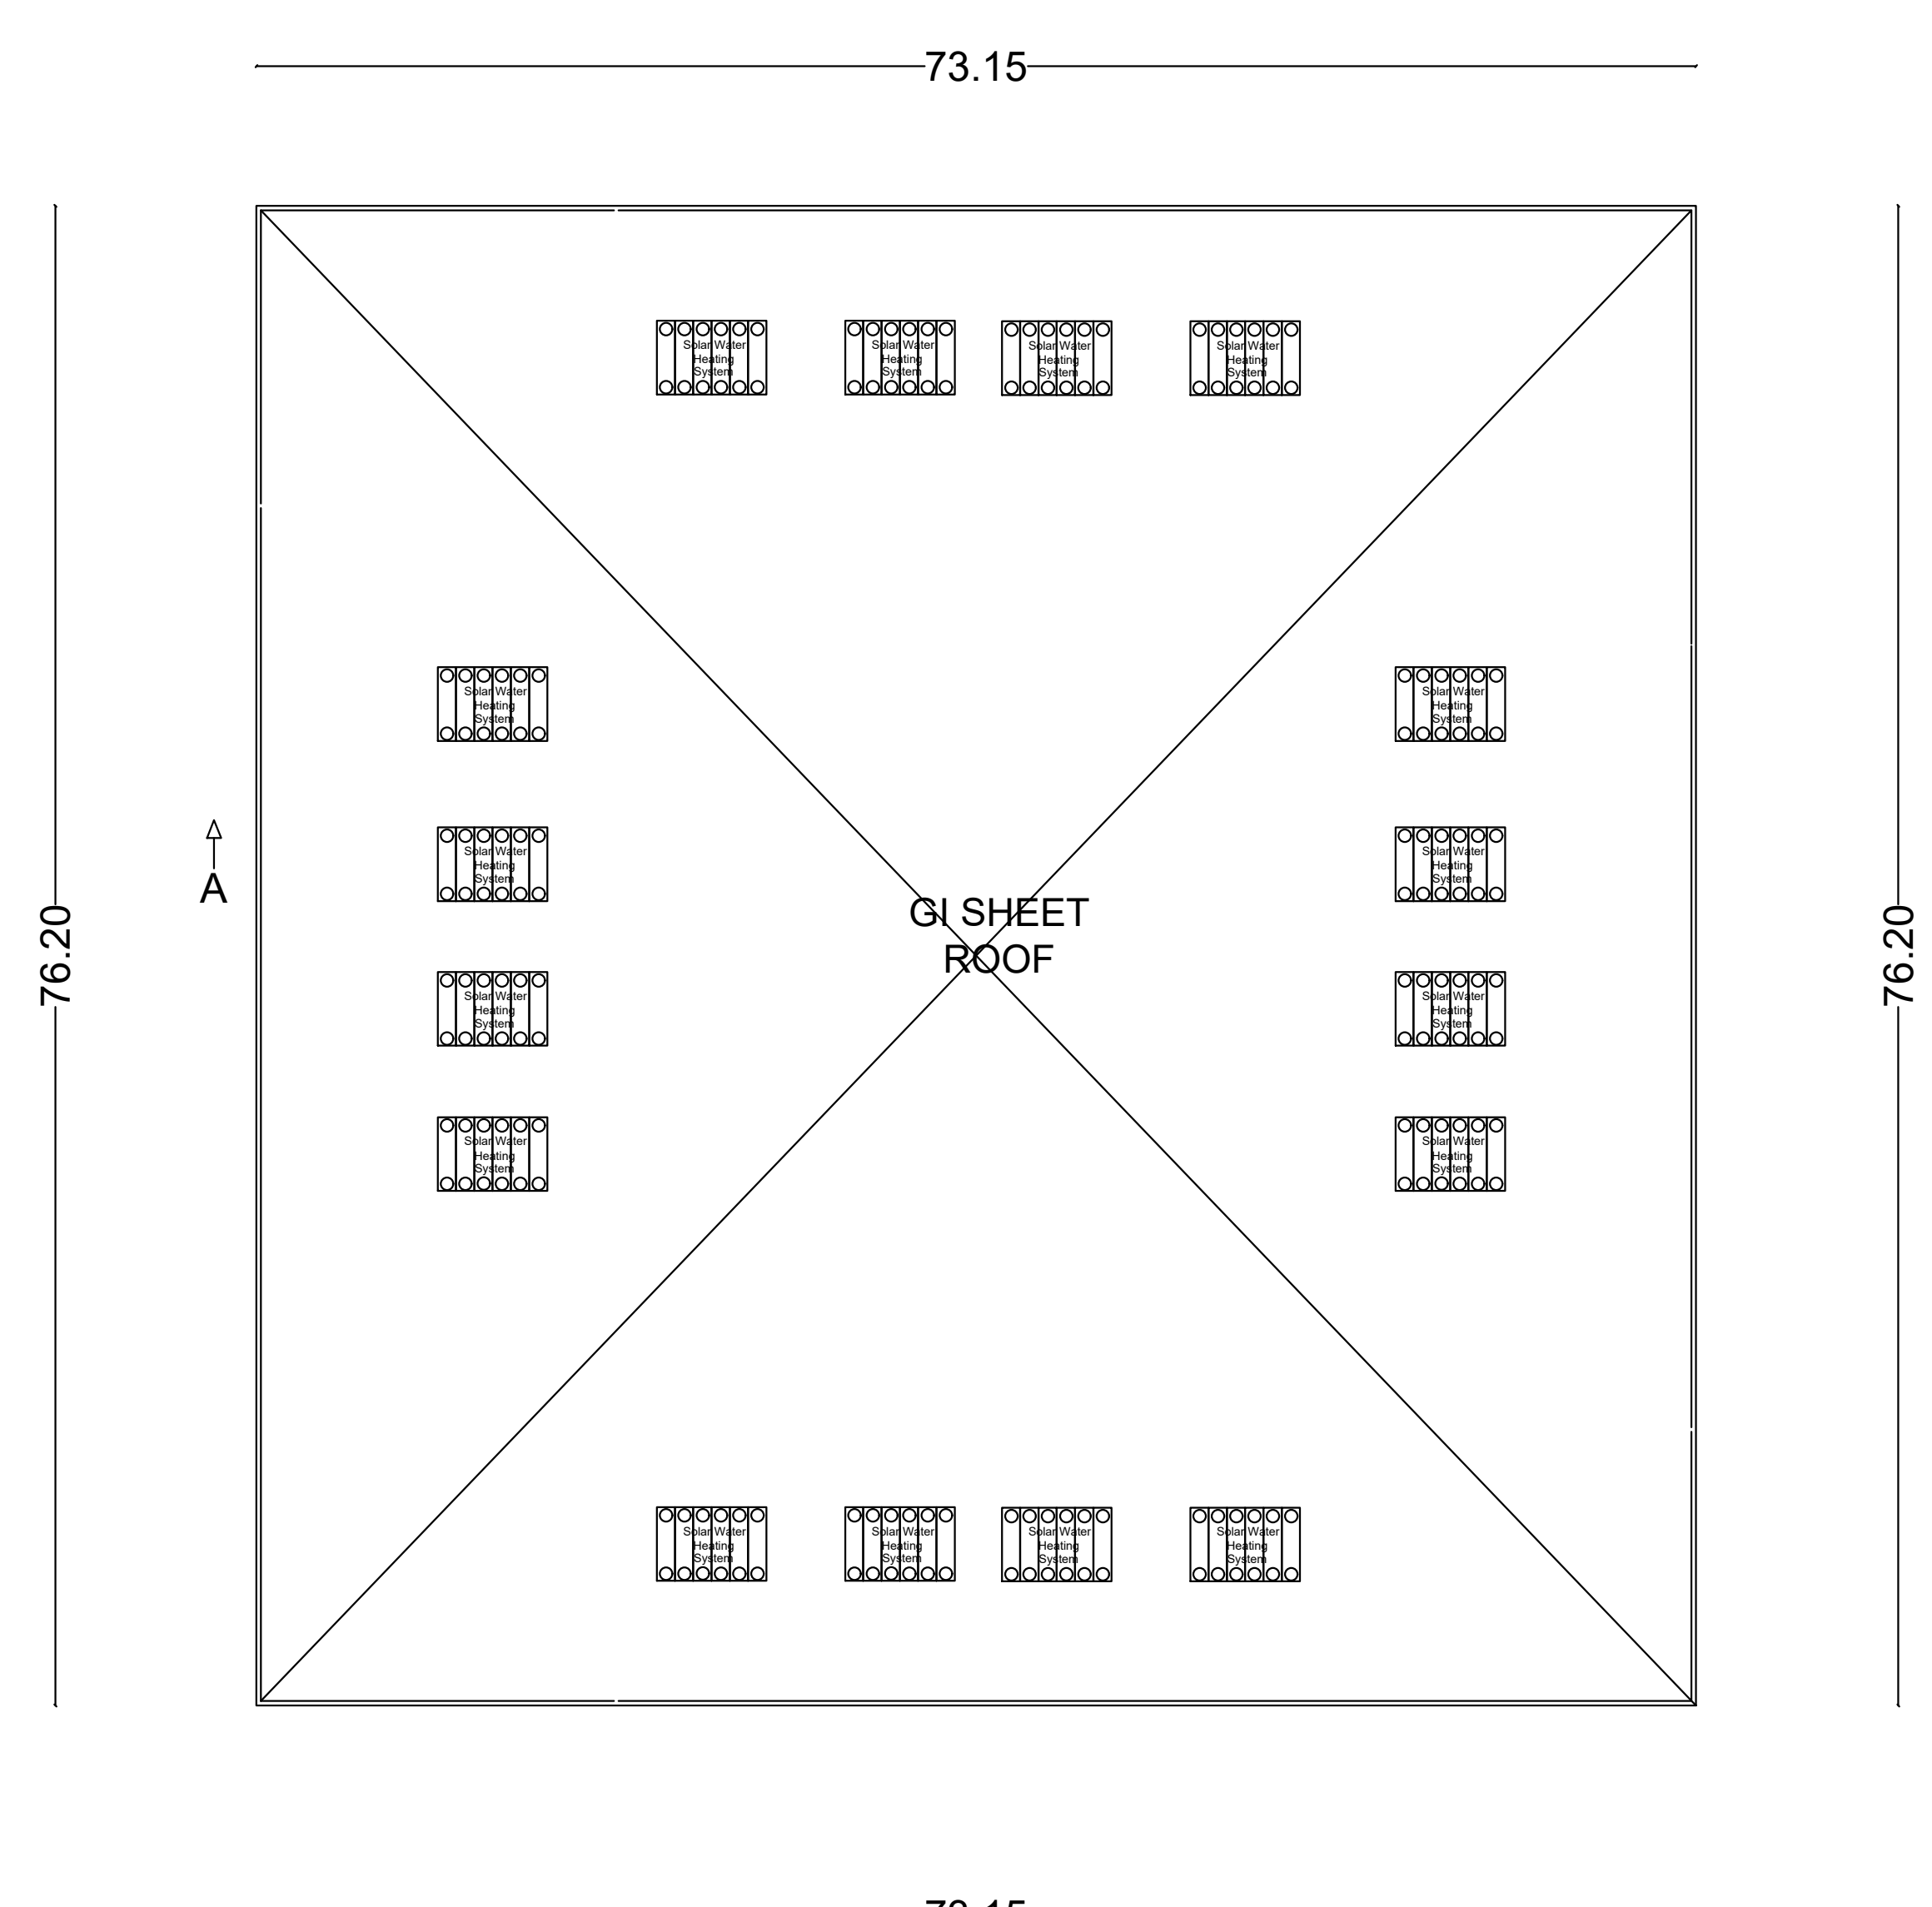


TERRACE FLOOR


OFFICE USE

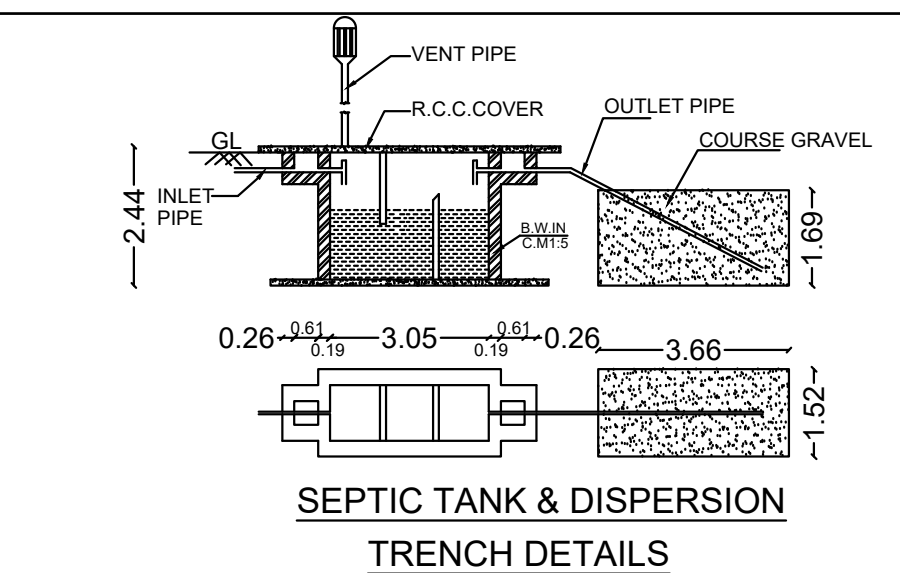


SEPTIC TANK & DISPERSION TRENCH DETAILS

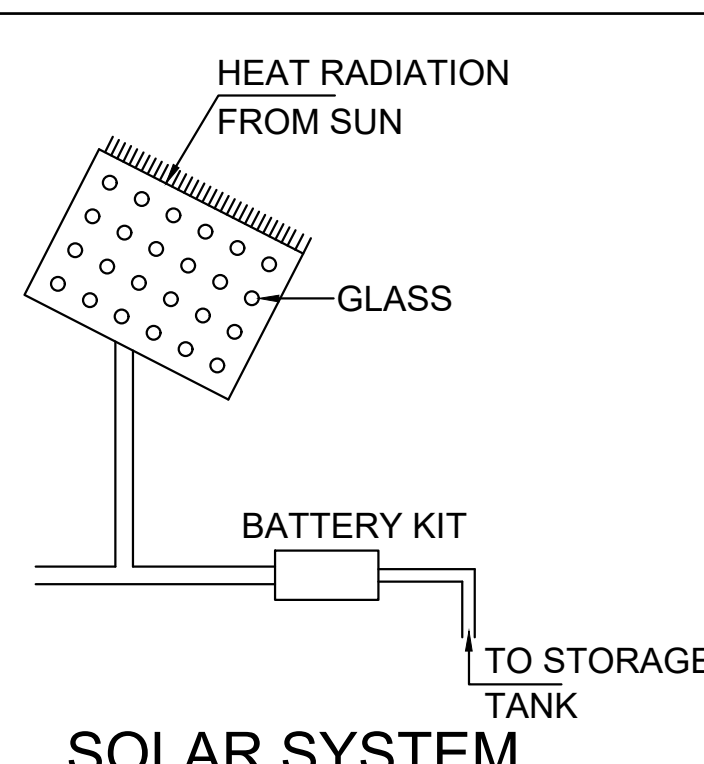


SOLAR SYSTEM

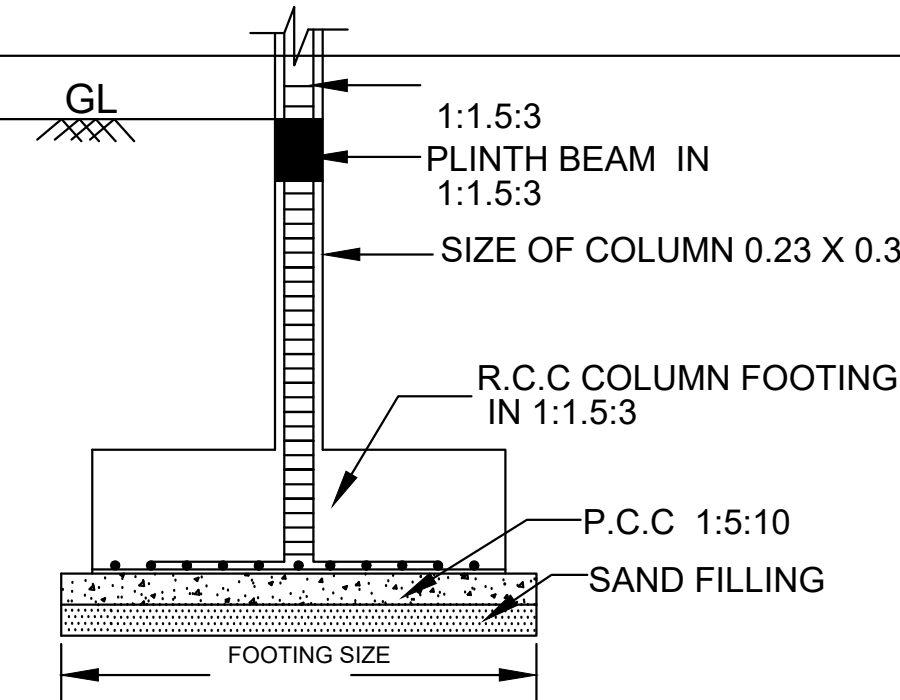


FOUNDATION DETAILS

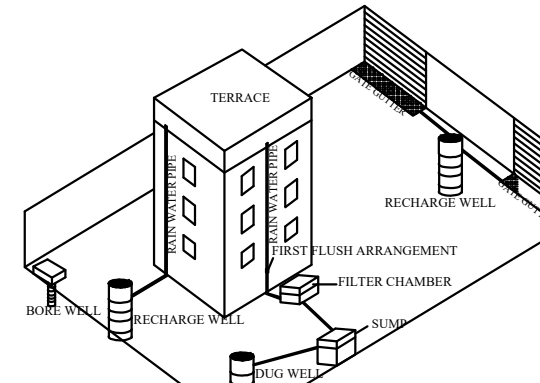


Proposed Rain Water Harvesting System
Not To Scale

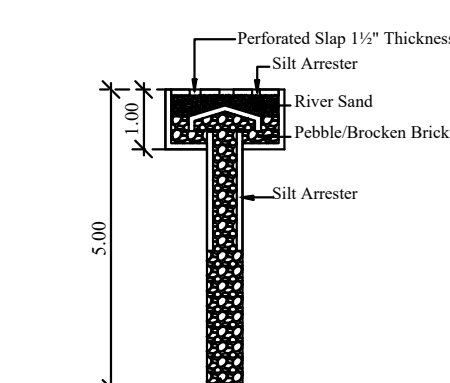


PERCOLATION PIT

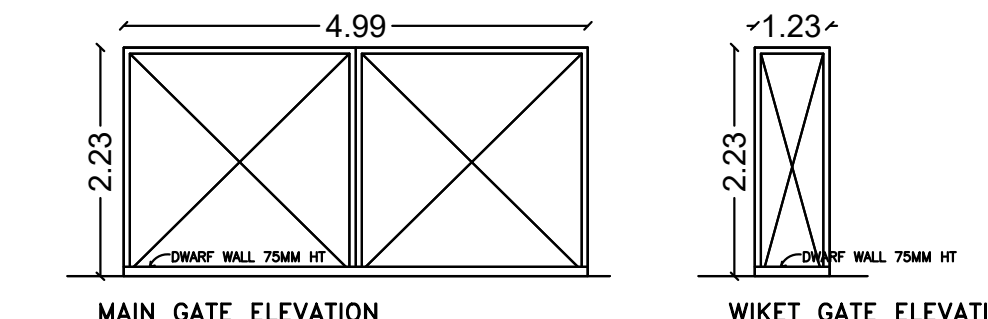


MAIN GATE ELEVATION WIKET GATE ELEVATION

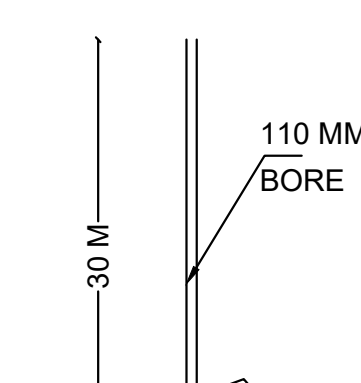


BOREWELL

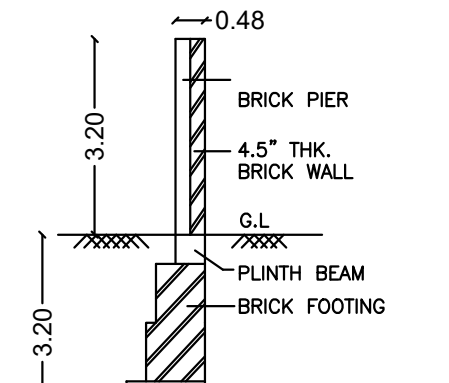


COMPOUND WALL DETAIL

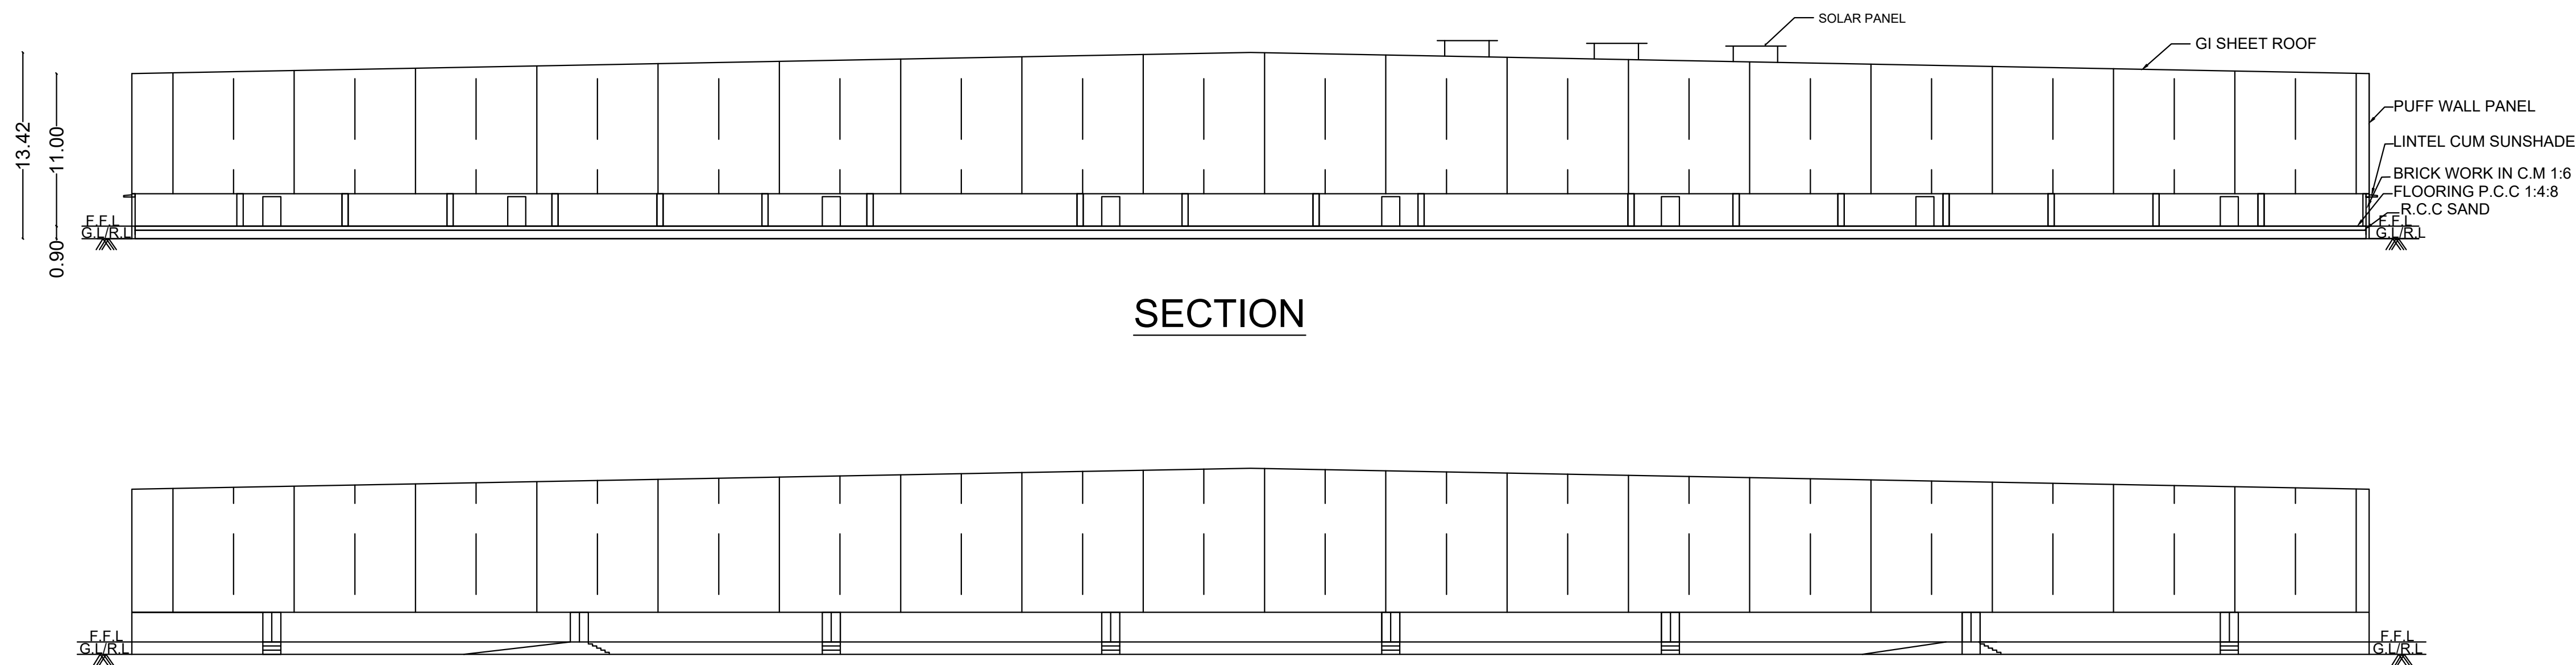


ELEVATION

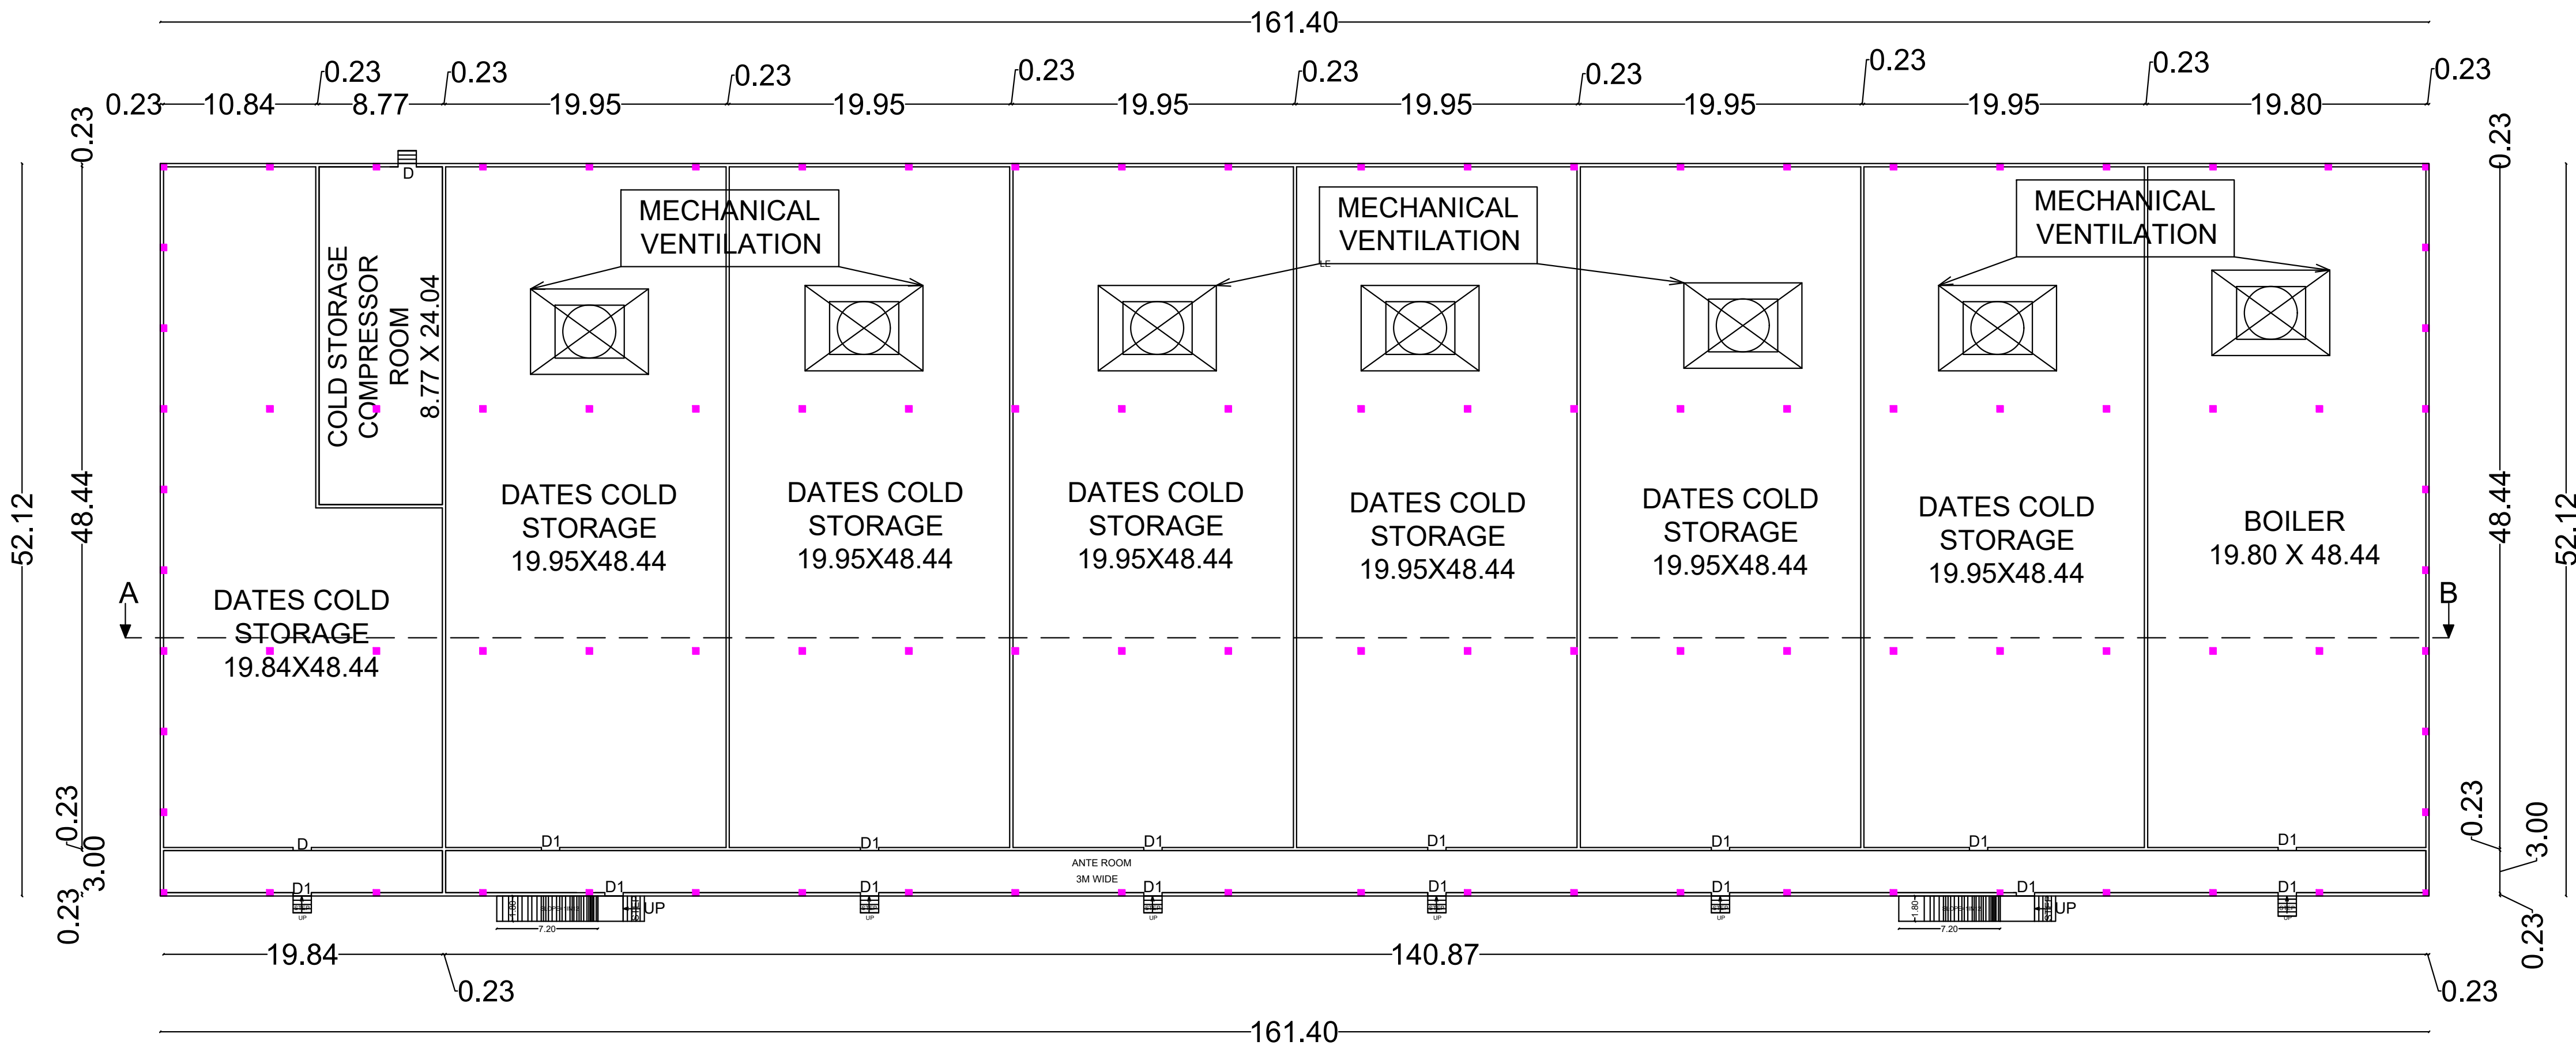


PLAN
GROUND FLOOR PLAN

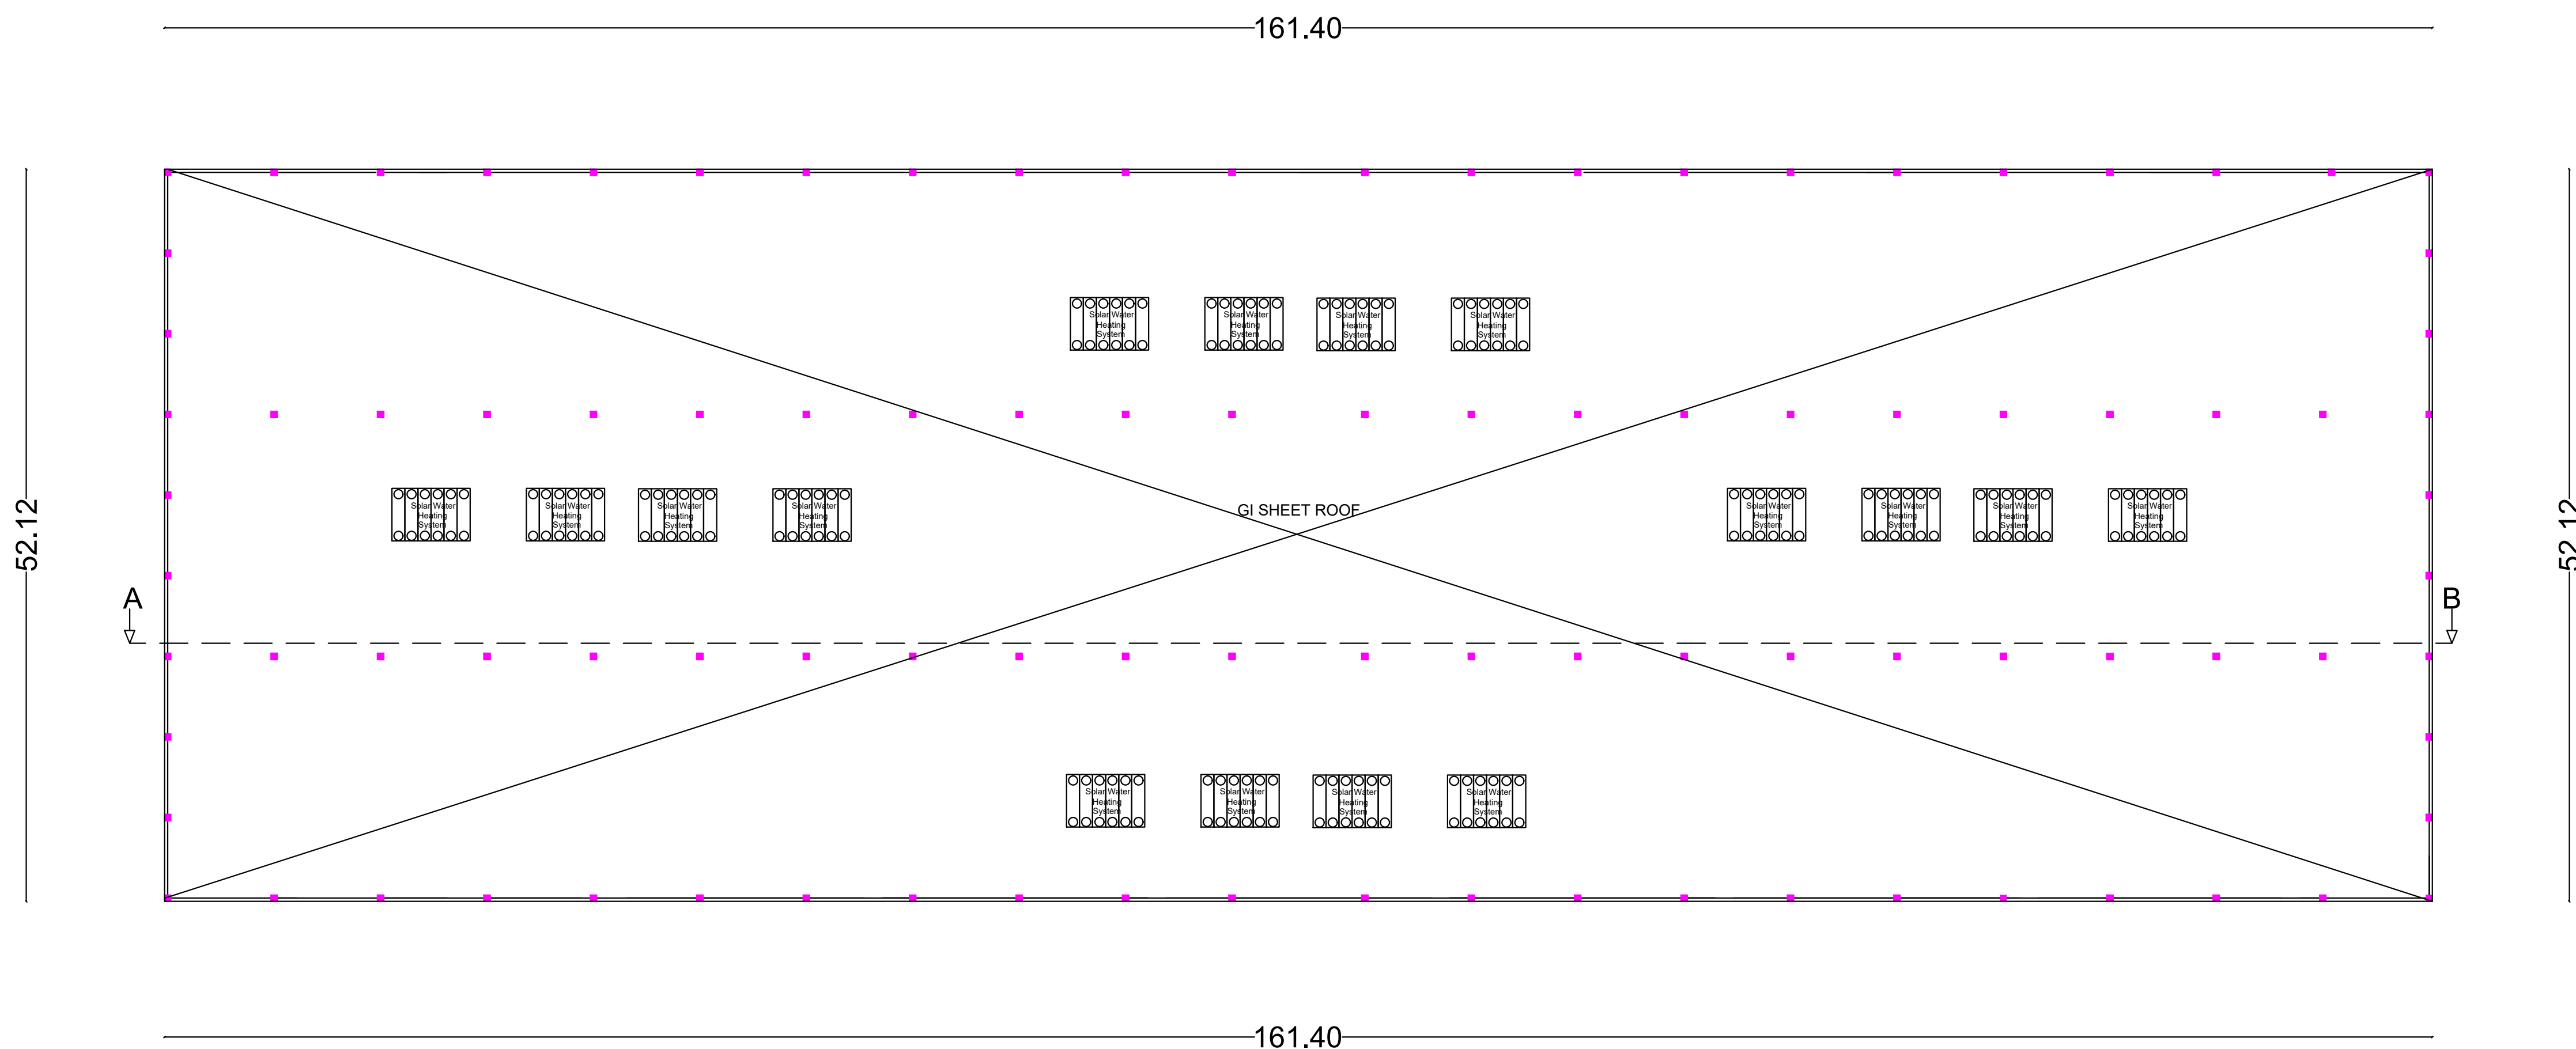


TERRACE FLOOR PLAN
BLOCK - 3

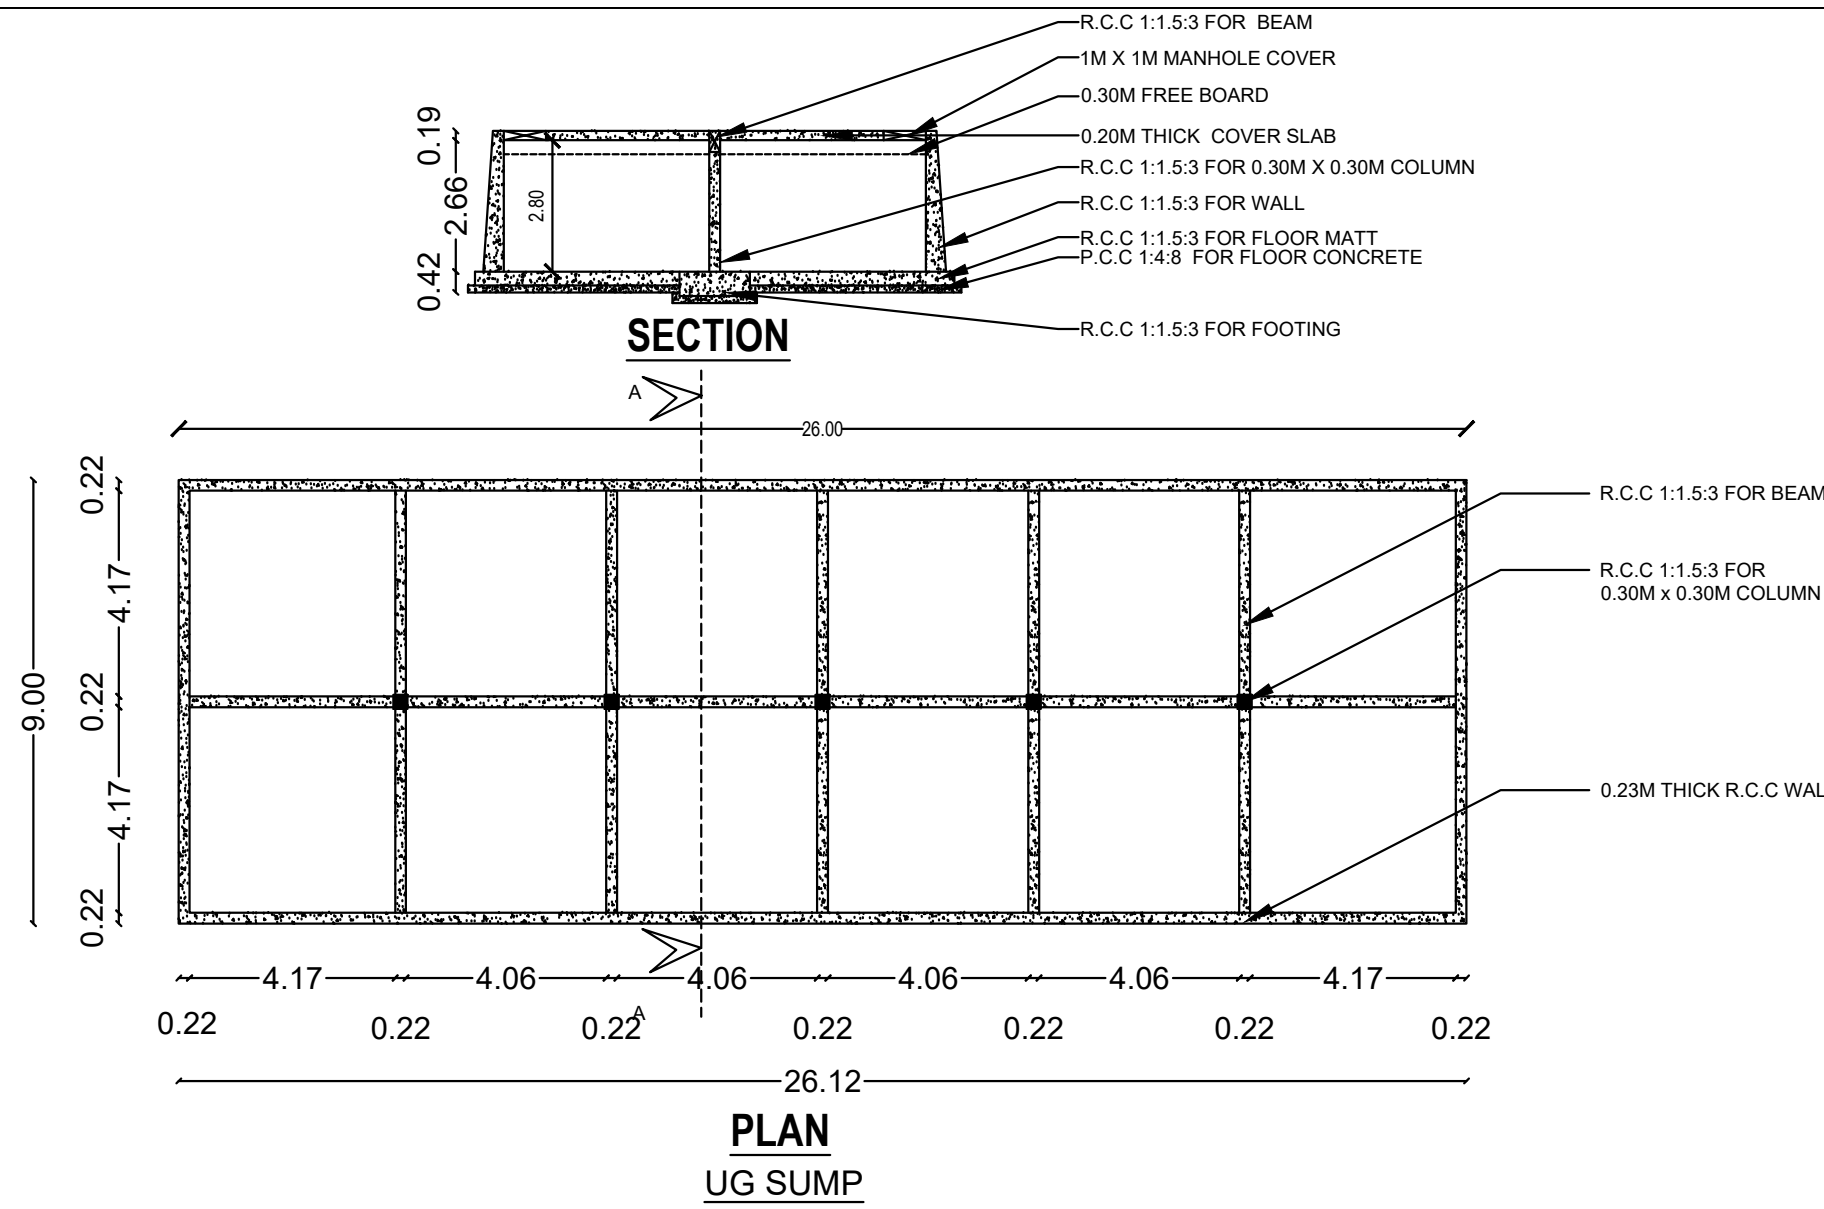







PLAN
UG SUMP

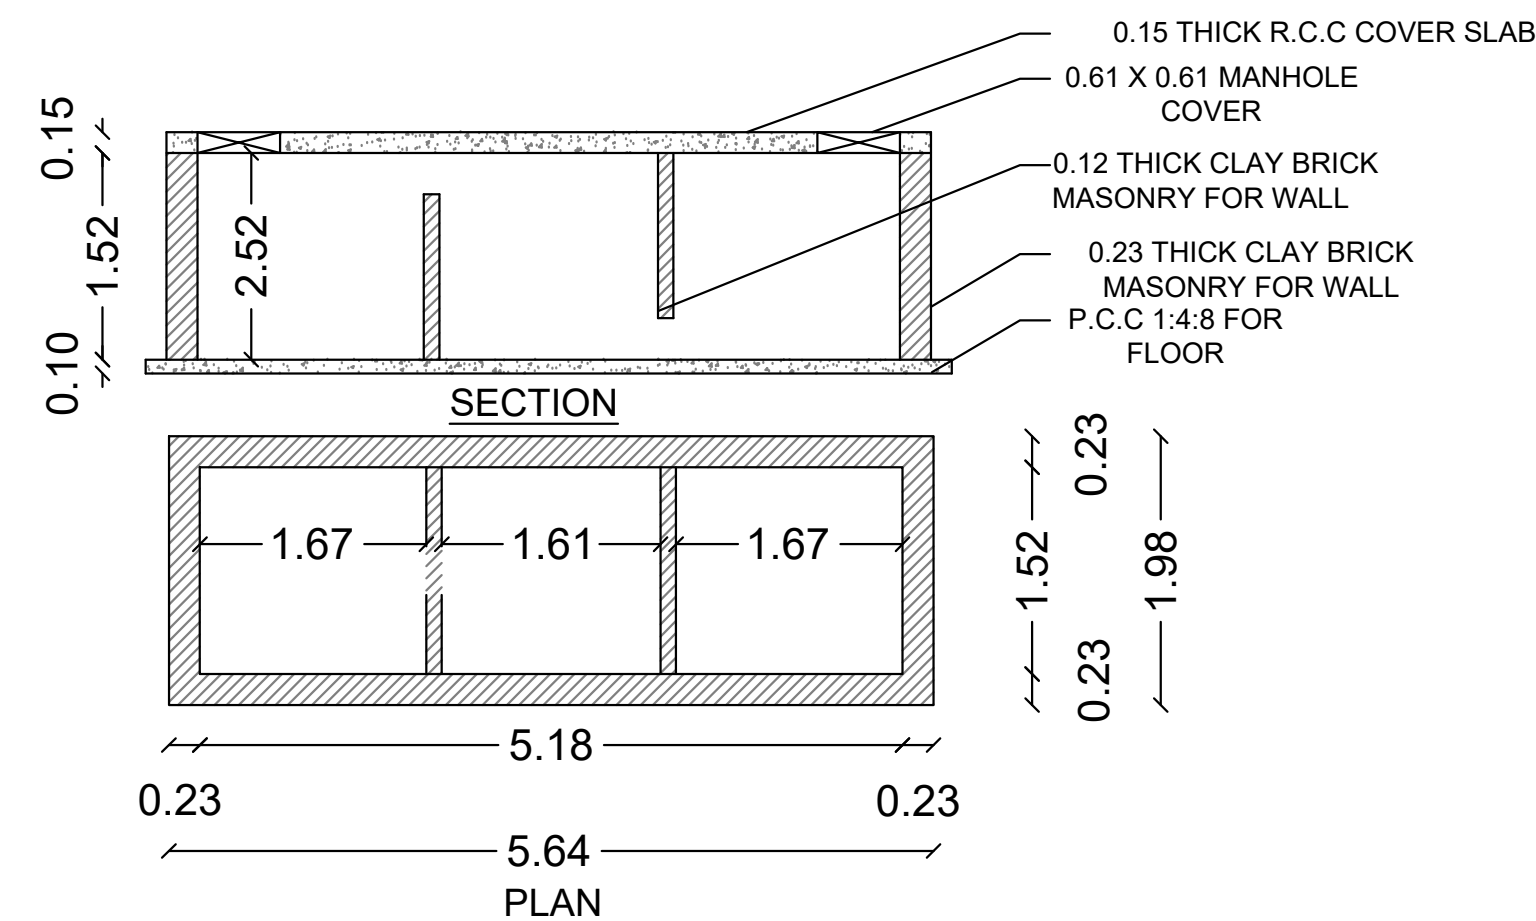

SEPTIC TANK & DISPERSION TRENCH DETAILS

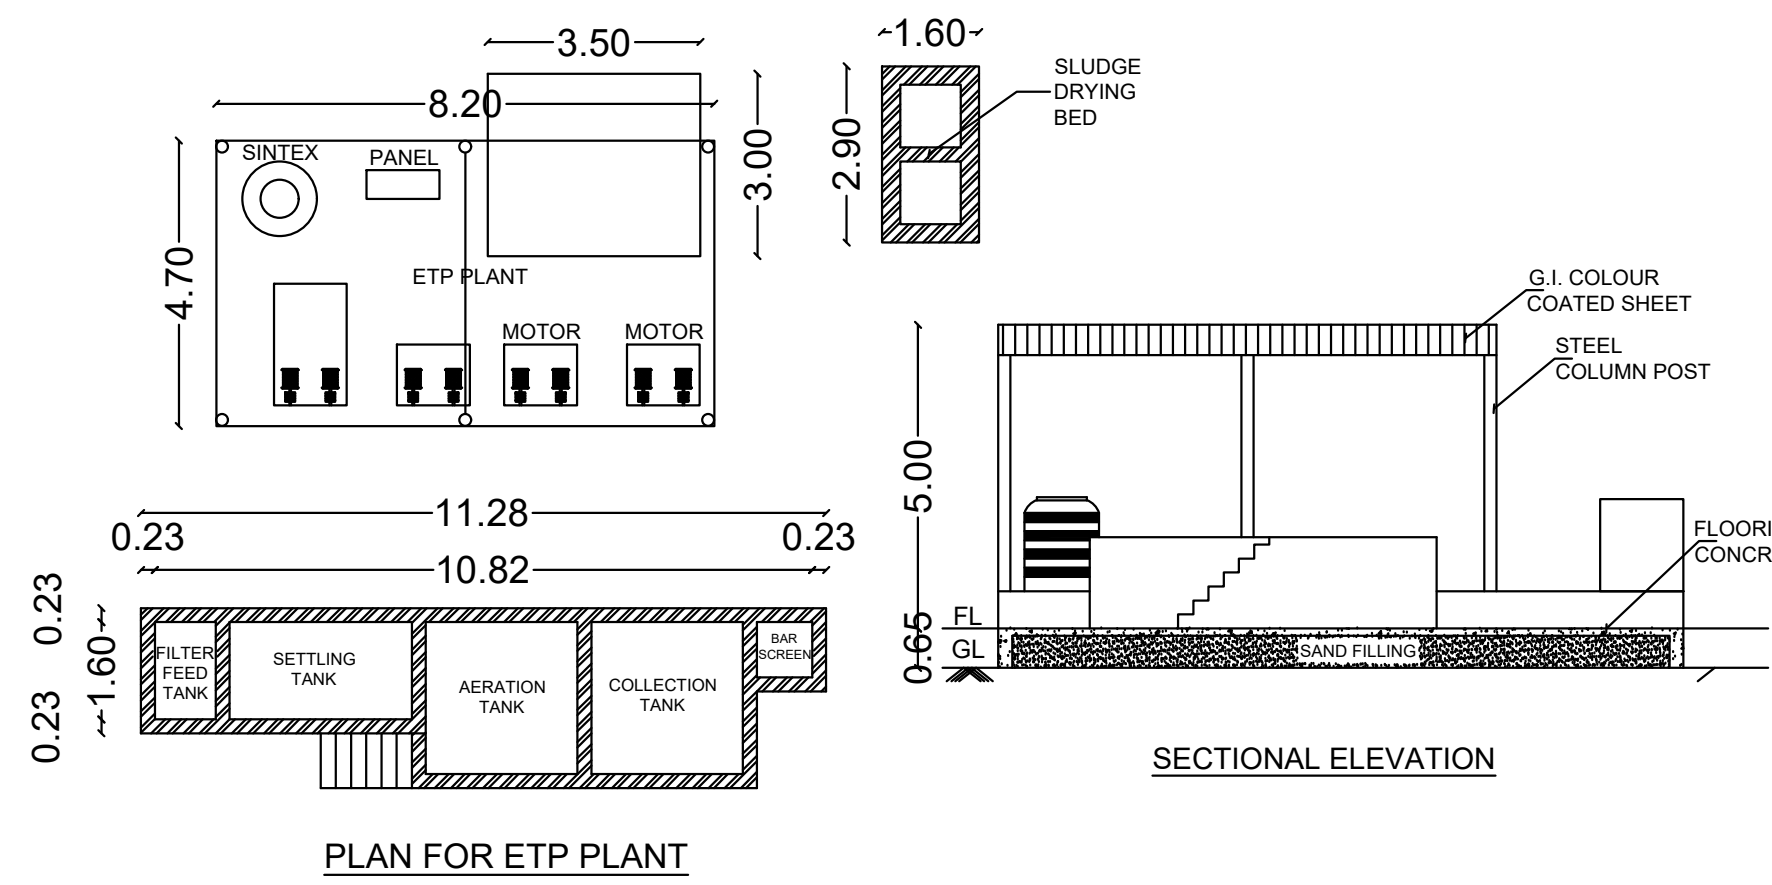

ETP PLANT

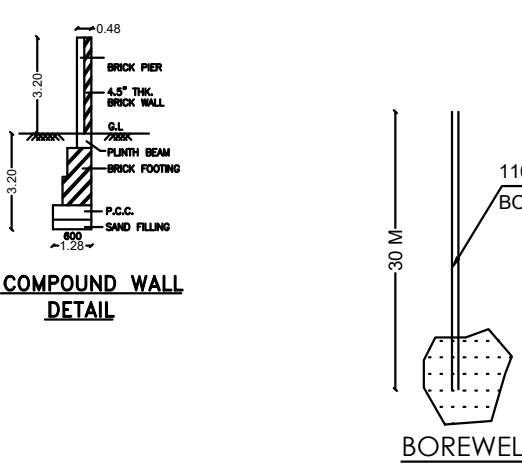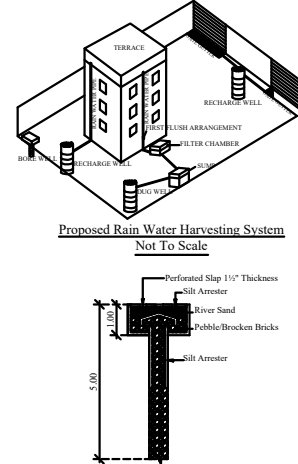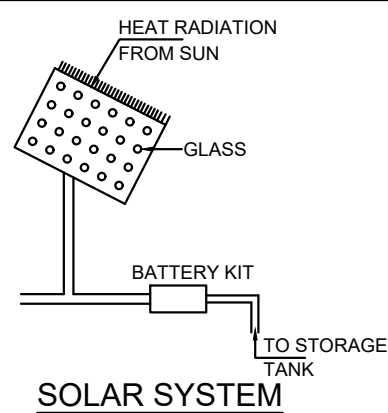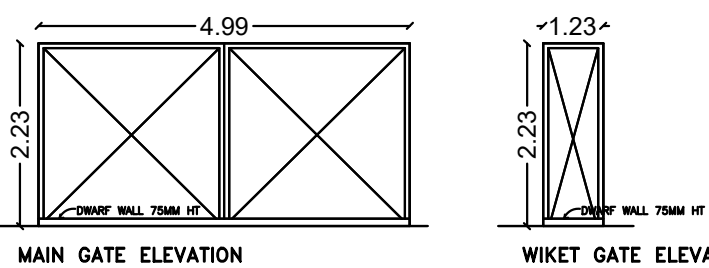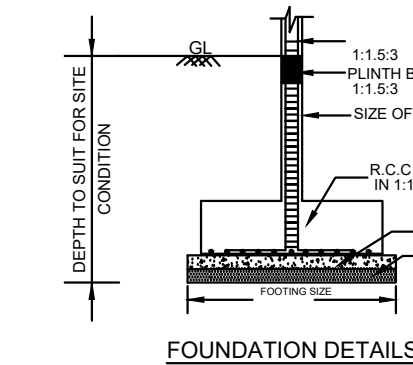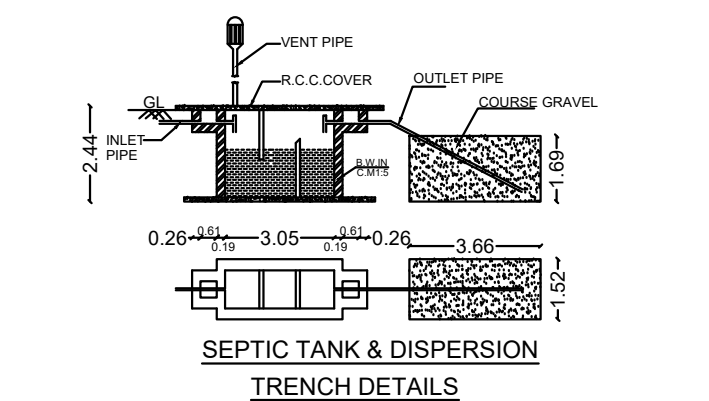

OFFICE USE

DISTRICT TOWN AND COUNTRY PLANNING OFFICE
TIRUCHIRAPPALLI DISTRICT
PLAN SHOWING THE PROPOSED CONSTRUCTION OF
INDUSTRIAL BUILDING M/S.LION DATES IMPEX Pvt.Ltd
ORANGE CATEGORIZED INDUSTRY, (LISTED NO:7, FOOD
& FOOD PROCESSING INCLUDING FRUITS &
VEGETABLES PROCESSING INDUSTRIES), IN SF NOS :
60/2F, 60/2E, 60/2G, 60/2H, 219/2A, 219/4, 219/5, 219/12, 60/2C,
60/2B, 328/5, 60/2D, 219/2C, 219/1B, 60/2J, 60/2I,
219/1A, 219/9, 219/2B, 219/7A, 219/8, 219/10, 59/3C2, 60/1A,
219/6B, 219/15, 219/6C, 219/20, 219/14B, 219/19, 219/3, 219/6A,
60/2A, 213/8, 213/6B, 213/4, 213/5, 218/6 & 218/7, KONNALAI
VILLAGE, MANACHANNALLUR TALUK, TRICHY
DISTRICT

ALL DIMENSIONS ARE IN METER
SCALE 1:100

REFERENCE:-

1. PROPOSED BUILDING

AREA DETAILS
AREA OF THE FMB & TSLR - 64354.93 SQ.M
AREA OF THE DEED - 63639.08SQ.M
AREA OF THE SUPER IMPOSED- 62241.59 SQ.M

MINIMUM OF THE ABOVE SHALL BE TAKEN INTO ACCOUNT

BUILDING AREA DETAILS

AREA DETAILS	FSI AREA SQ.M	NON FSI AREA SQ.M	TOTAL AREA SQ.M	TOTAL AREA SQ.FT
GROUND FLOOR AREA BLOCK - 1	5574.18	5574.18	5574.18	60000.47
FIRST FLOOR AREA BLOCK - 1	1740.52	1740.52	1740.52	18734.96
GROUND FLOOR AREA BLOCK - 2	5574.18	5574.18	5574.18	60000.47
FIRST FLOOR AREA BLOCK - 2	1911.16	1911.16	1911.16	20571.73
GROUND FLOOR AREA BLOCK - 3	8412.17	8412.17	8412.17	90548.59
GROUND FLOOR AREA BLOCK - 4	650.54	650.54	650.54	7002.41
FIRST FLOOR AREA BLOCK - 4	650.54	650.54	650.54	7002.41
GROUND FLOOR AREA BLOCK - 5	177.84	177.84	177.84	1914.27
GROUND FLOOR AREA BLOCK - 6	177.84	177.84	177.84	1914.27
GROUND FLOOR AREA BLOCK - 7	177.84	177.84	177.84	1914.27
TOTAL AREA	25046.81	25046.81	25046.81	269603.9
FLOOR SPACE INDEX (F.S.I)	(25046.81 / 62241.59)	0.40	< 2.00	

JOINERIES DETAILS:-

SCHEDULE OF JOINERIES	METER
1.MAIN DOOR - MD	4.00 x 2.13
2.DOOR - D1	1.22 x 2.13
3.DOOR - D2	0.99 x 2.13
4.DOOR - D3	1.00 x 2.13
5.DOOR - D4	0.76x 2.13
6.WINDOW - W	1.82 x 1.37
7.VENTILATOR - V	0.61 x 0.91
MV - MECHANICAL VENTILATION	

WORK SHOP PARKING DETAILS

TWO WHEELER PARKING - 8412.6/50 - REQUIRED 168 = PROVIDED 190

CYCLE PARKING - 8412.6/50 - REQUIRED 168 = PROVIDED 200

LORRY PARKING - 8412.6/500 - REQUIRED 17 = PROVIDED 35

APPLICANT:

[Signature]

REGISTERED ENGINEER:-

[Signature]
S. RAMALINGAM M.E.,M.S.C.M.B.A.,
Registered Engineer - Grade I
RE / Gr-I / TLPA / NOV 2019 / 197
12, SOUTH KANDI STREET, BEEMANAGAR,
TRICHY-1 Mob: 94431 27970

CONSTRUCTION ENGINEER:-

[Signature]
P. BALACHANDRU, D.C.E.,
CONSTRUCTION ENGINEER
CE / T.P.A / FEB-2020 / 236
12, South Kandi Street, Beemanagar
TRICHY-1. Mob: 94431 27970

STRUCTURAL ENGINEER:-

[Signature]
Er. P.PRAGADESWARAN,M.E.(Stru Engg.)
Regd. Structural Engineer (Grade - I)
SE/Gr-I/DTCP/Trichy/Oct-2014/274
1/1-A,Nariyan St.,Srirangam
Phn 9043426900,86101

CONSTRUCTION ENGINEER:-

P. BALACHANDRU, D.C.E.,
CONSTRUCTION ENGINEER
CE / T.P.K. / FEB-2020 / 238
12, South Kandl Street, Seemanager
TRICHY-1, Mob: 9443127970

