




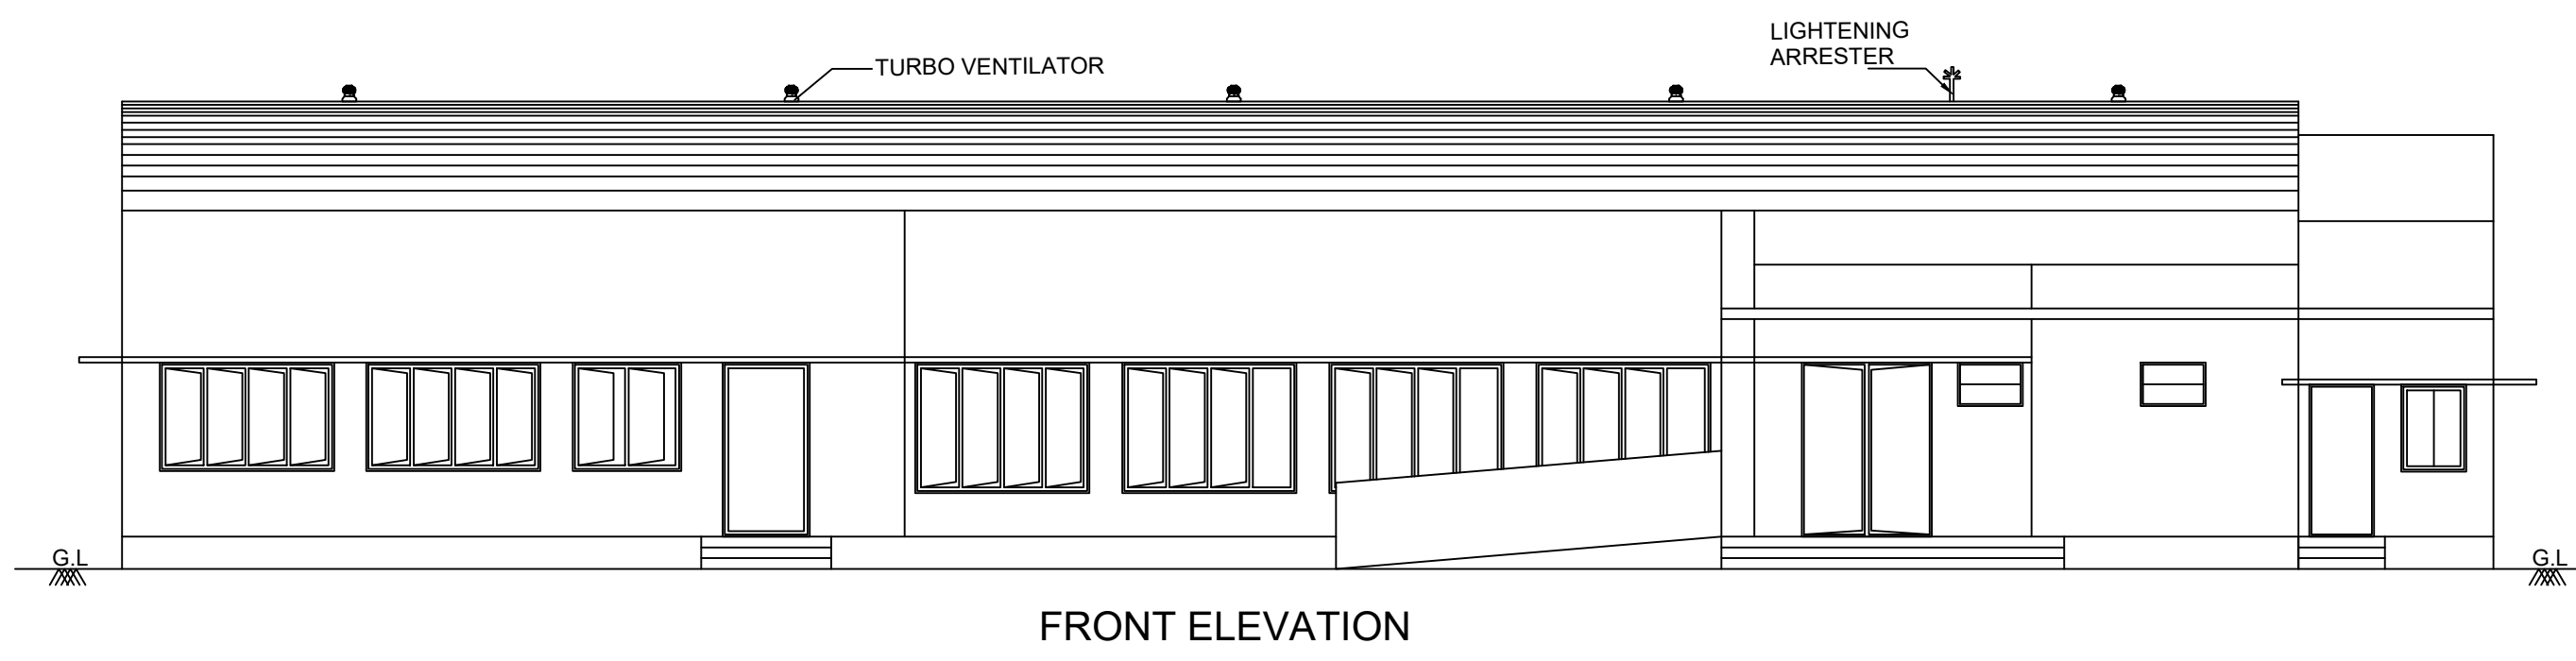


FRONT ELEVATION

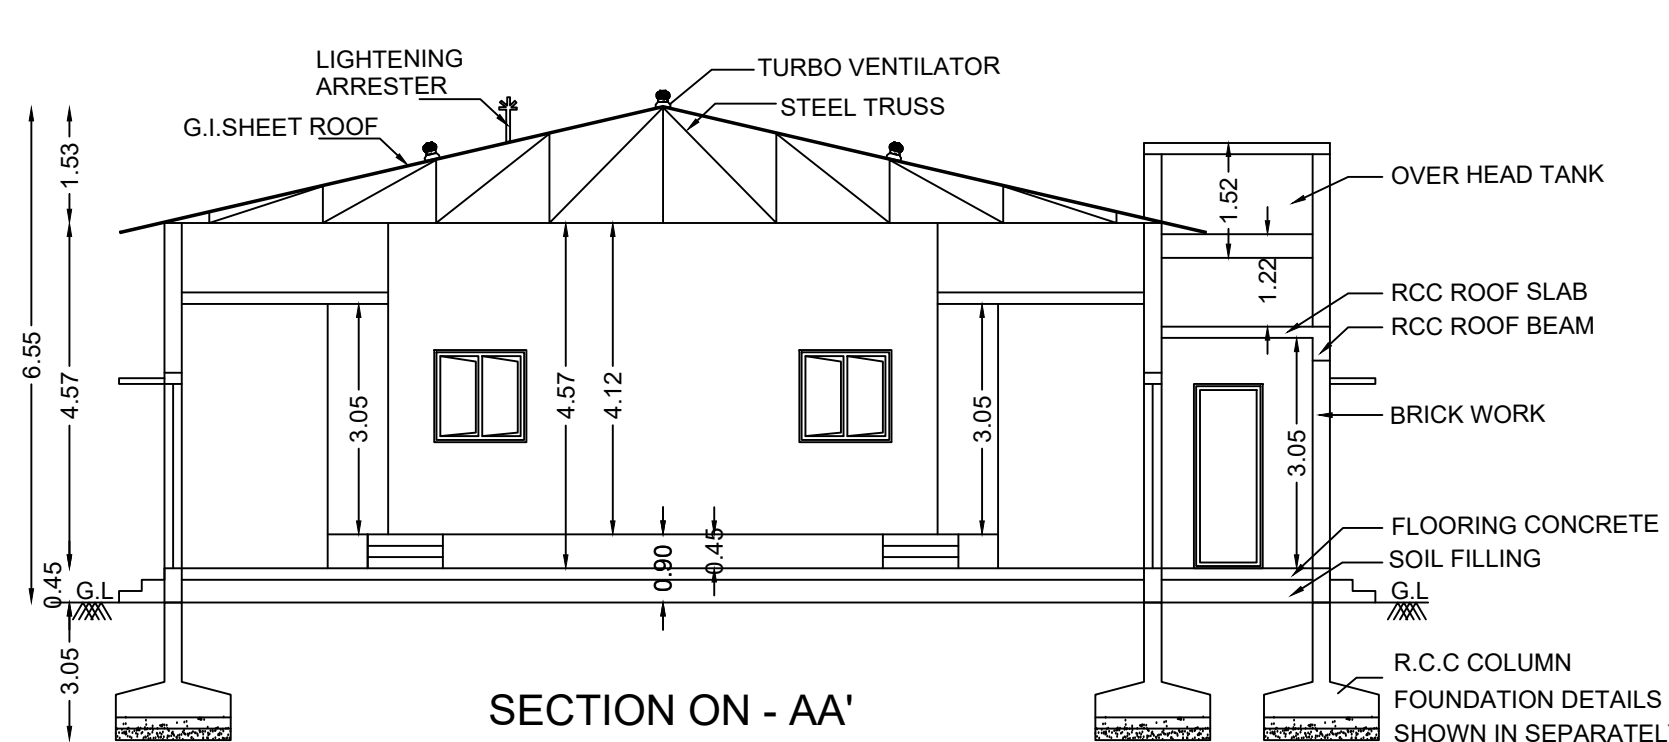


SECTION ON - AA'

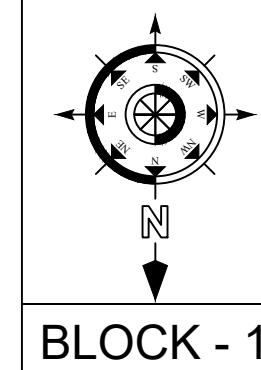


BLOCK - 1

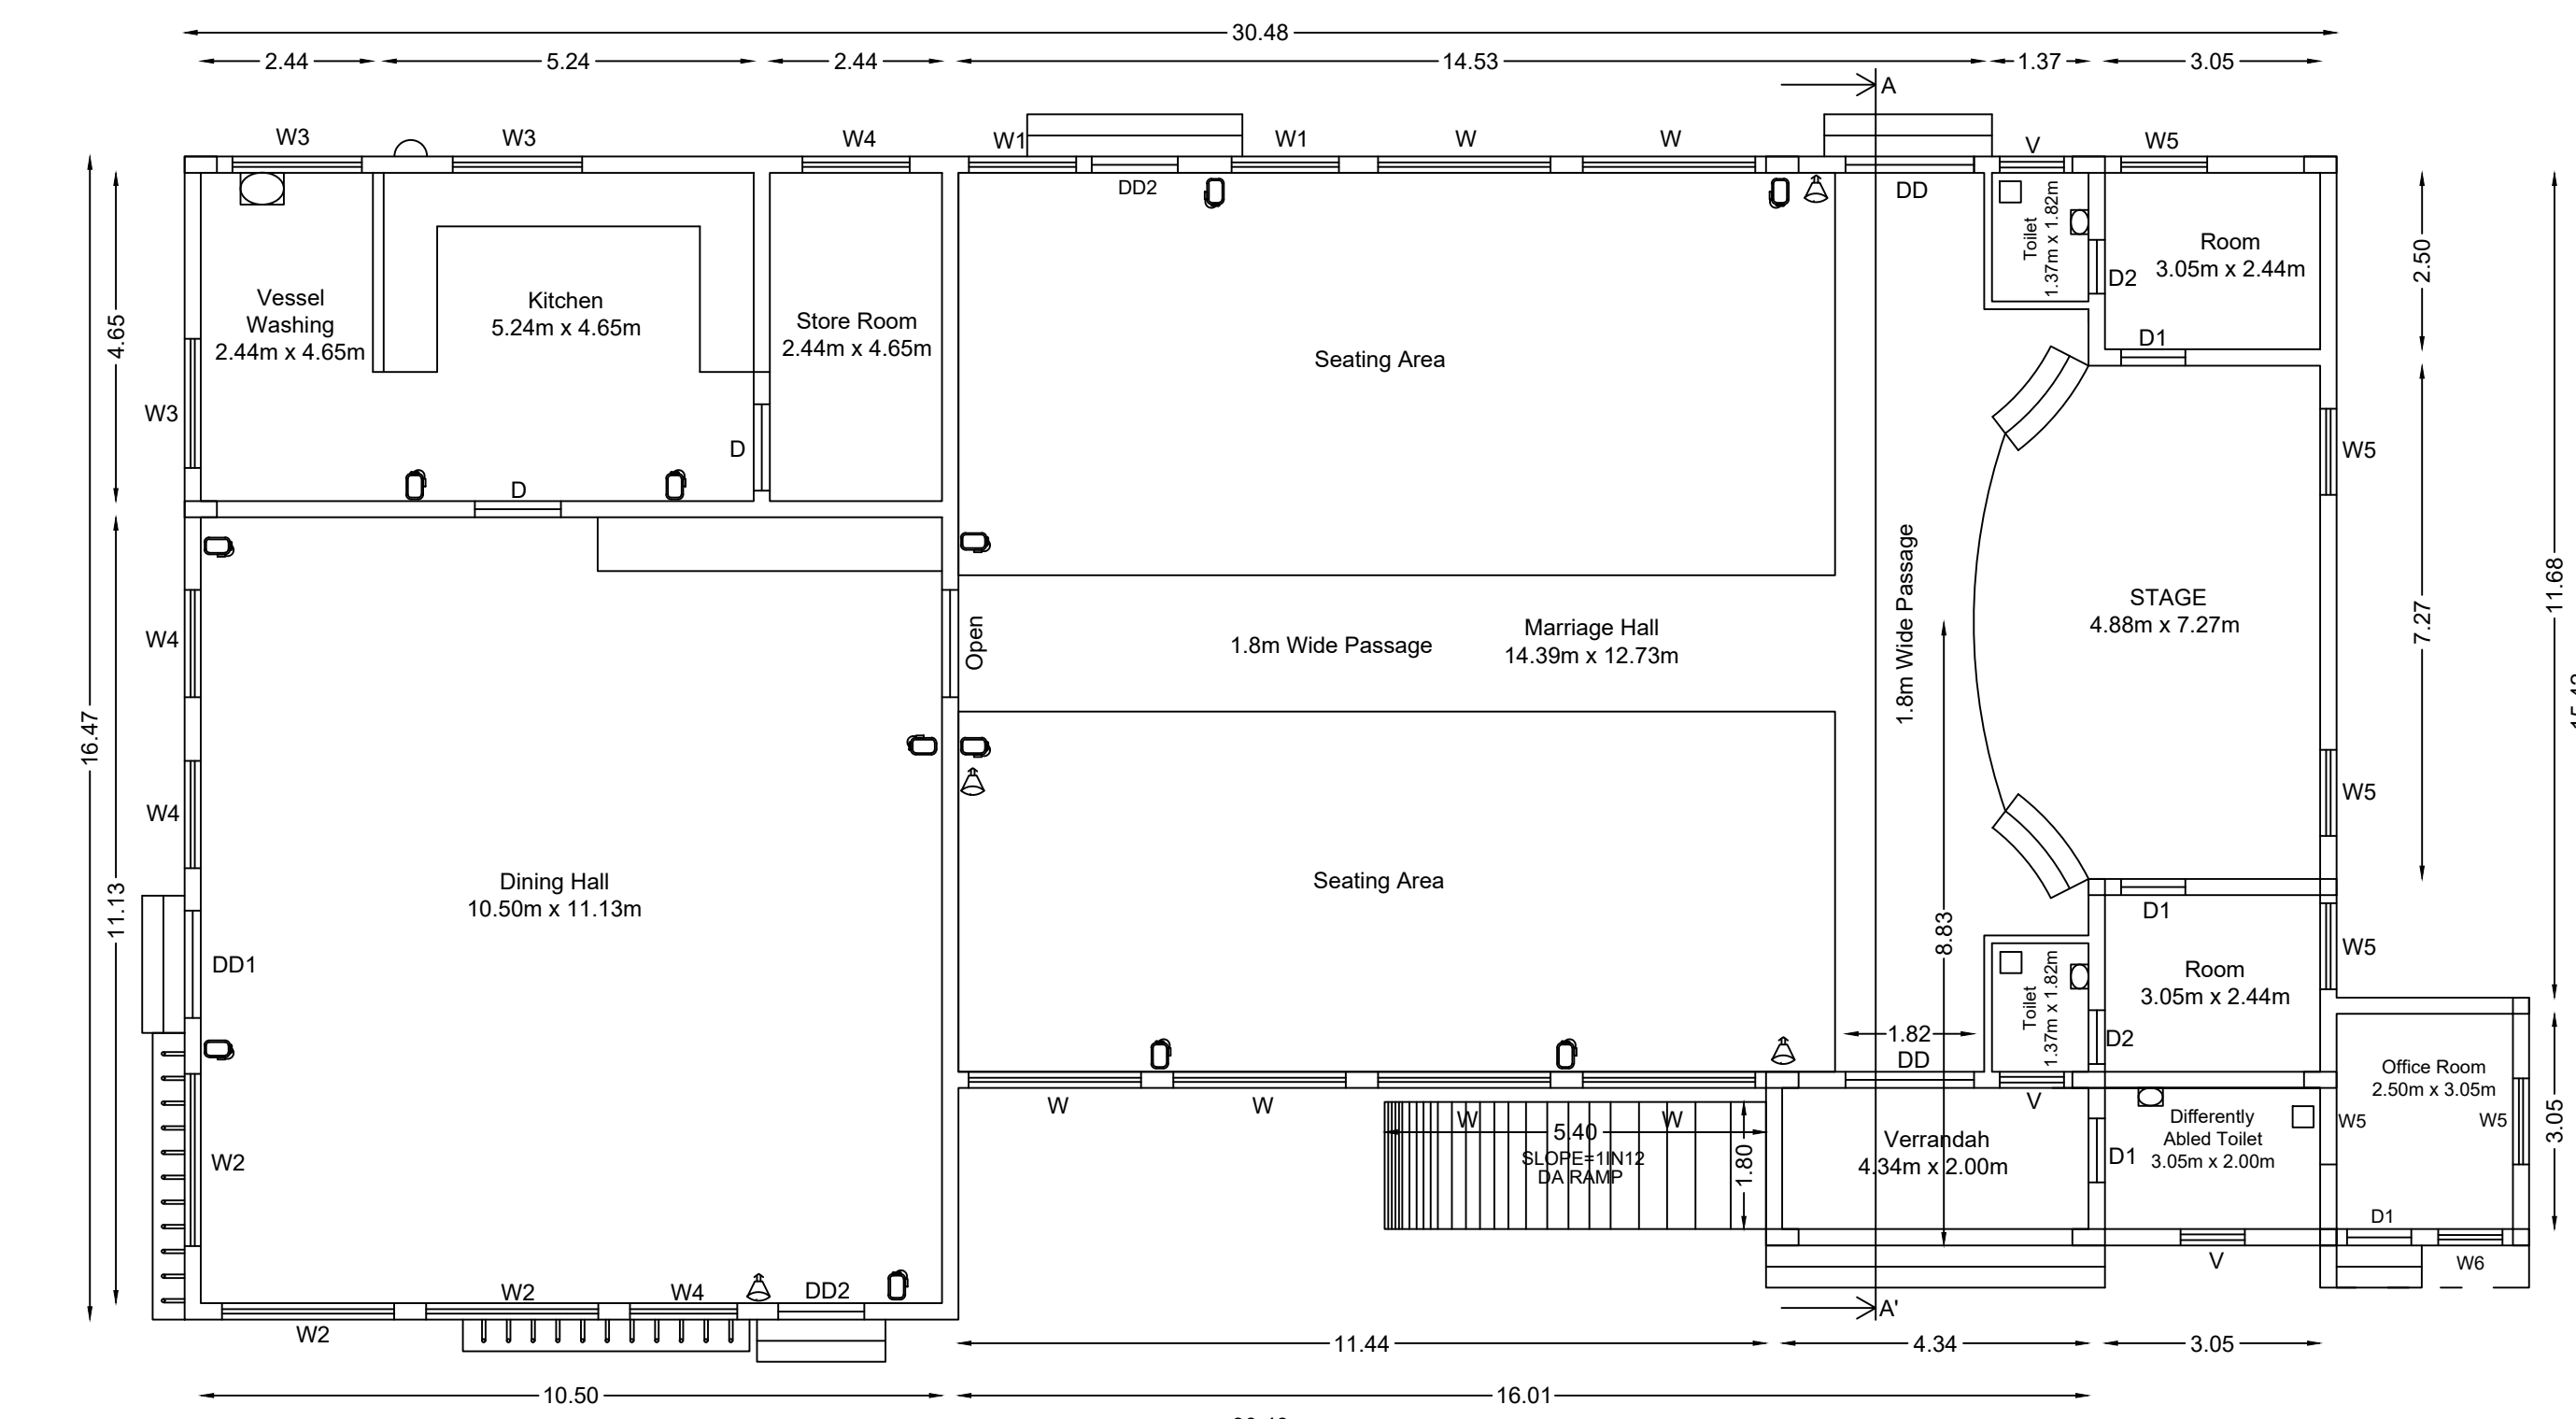



GROUND FLOOR PLAN
KALYANA MANDAPAM BLOCK -1

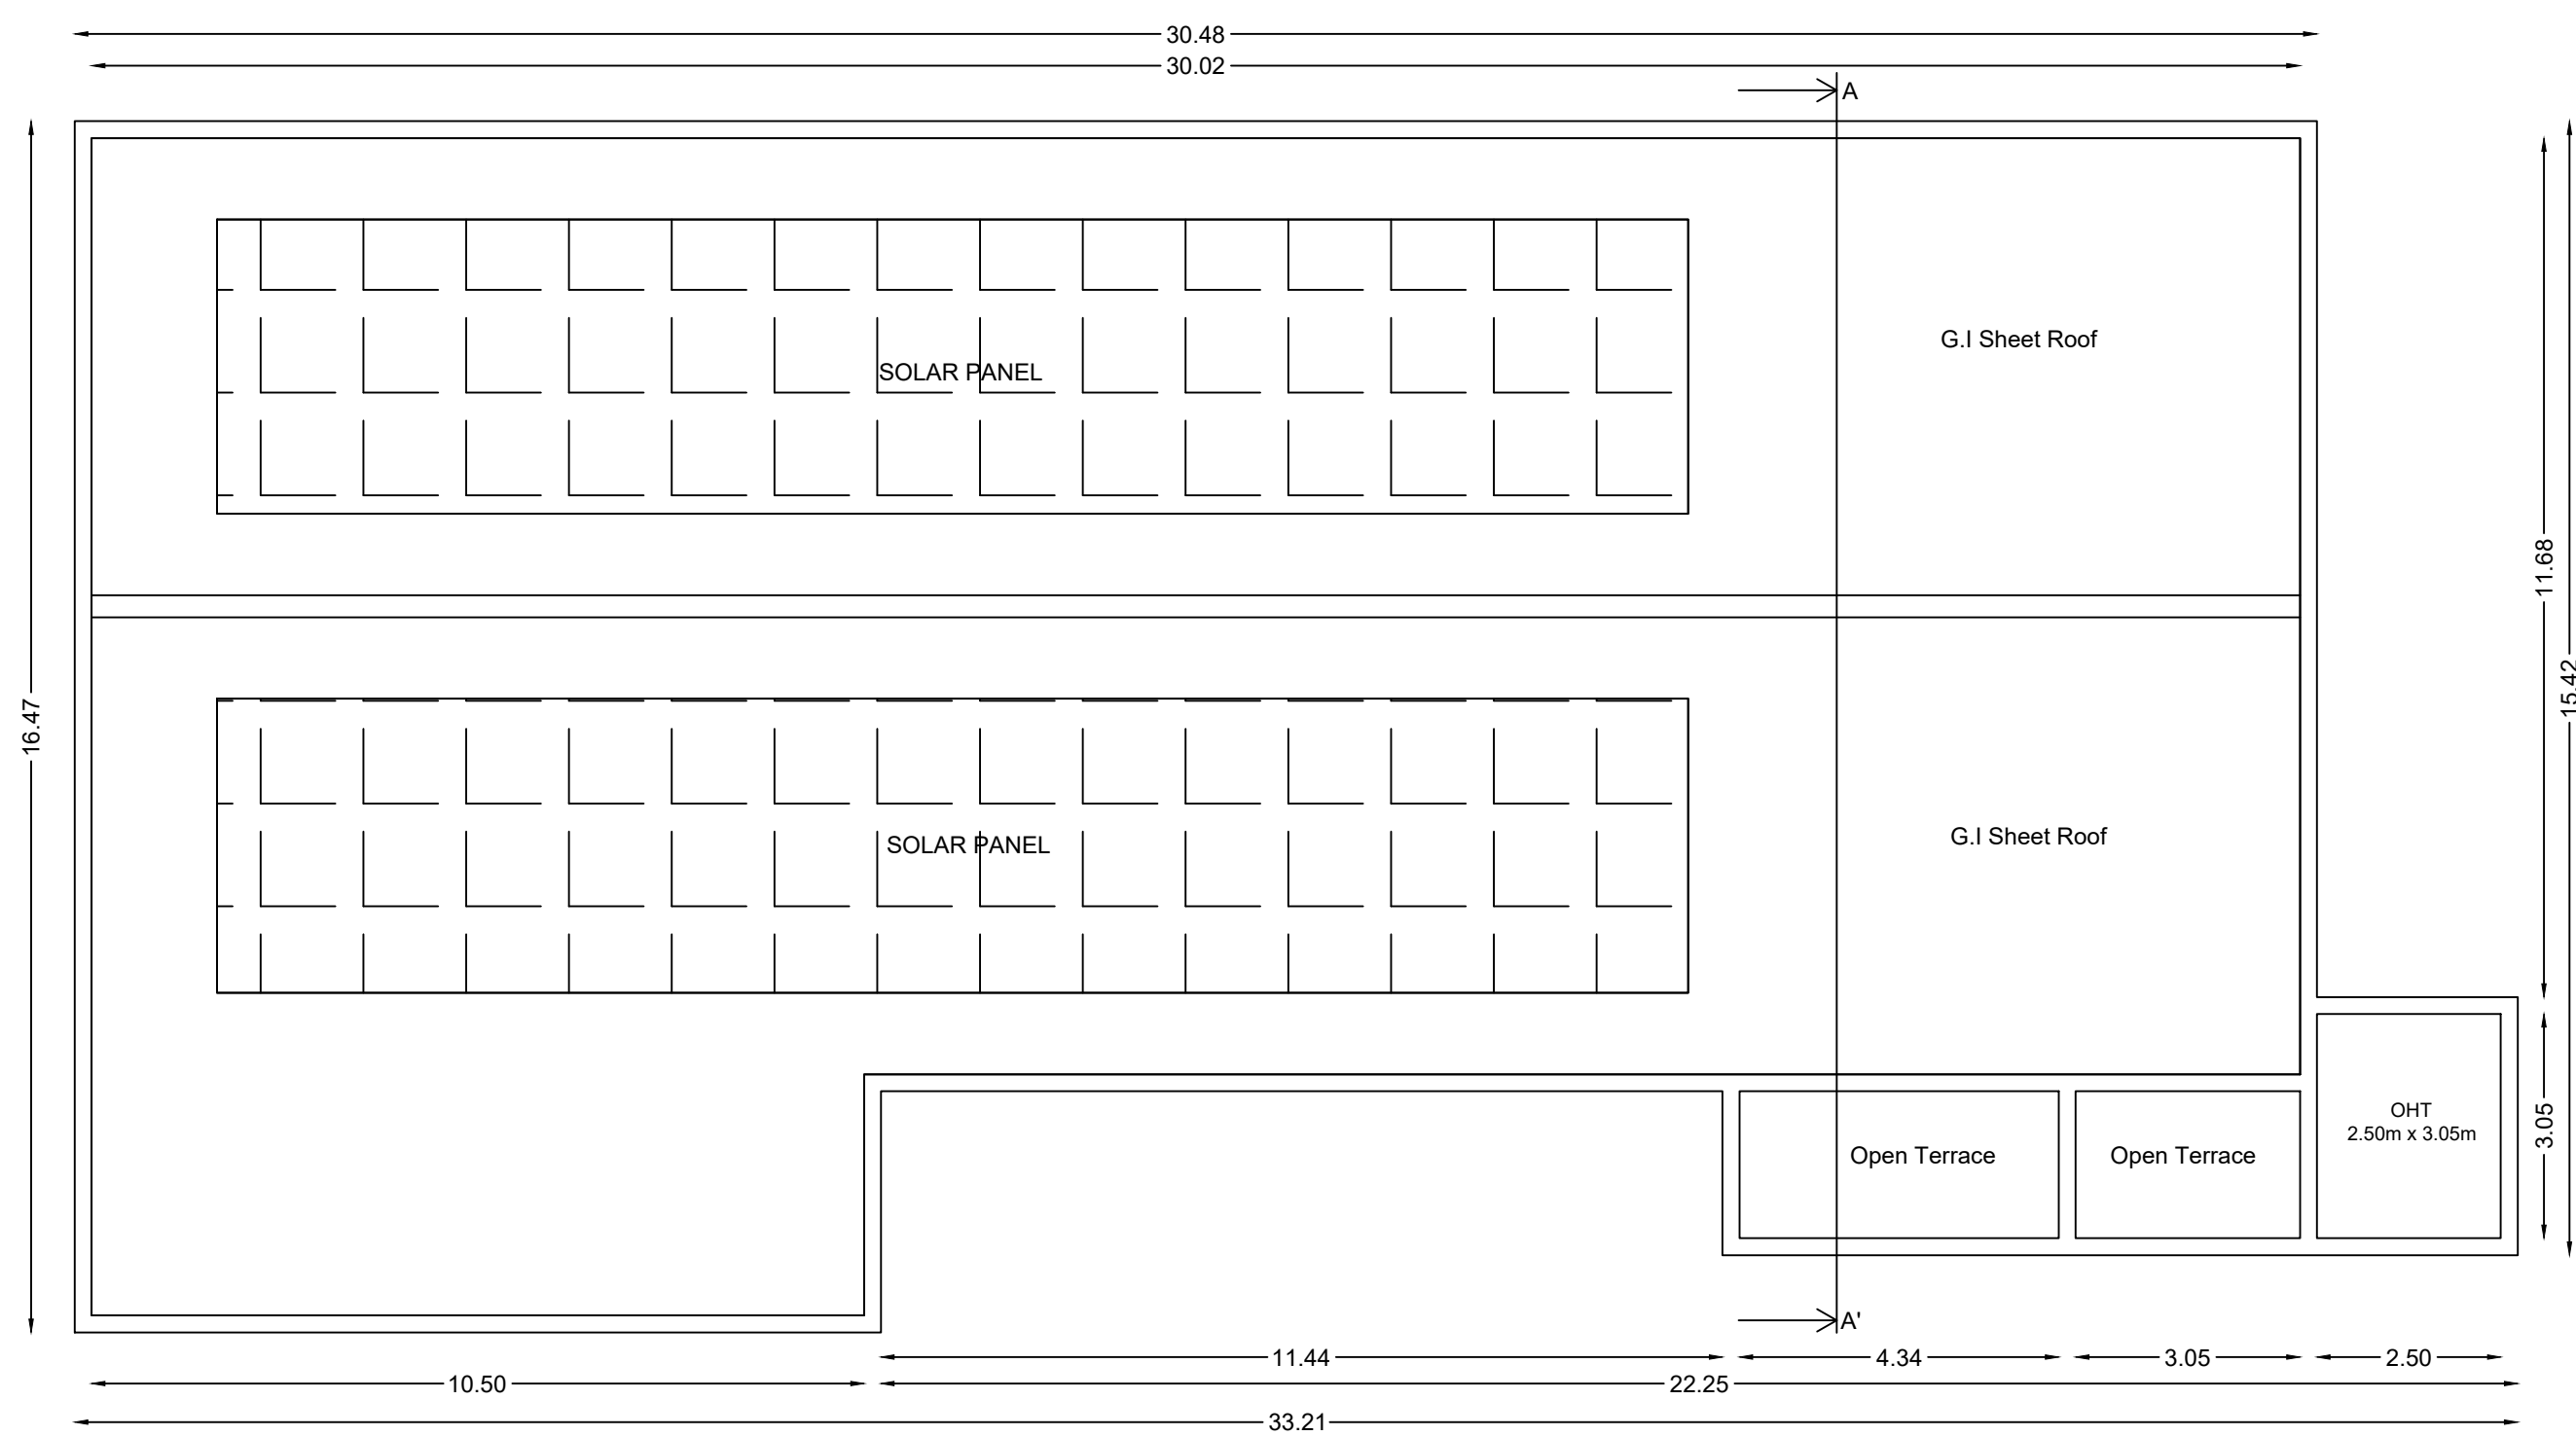

TERRACE FLOOR PLAN

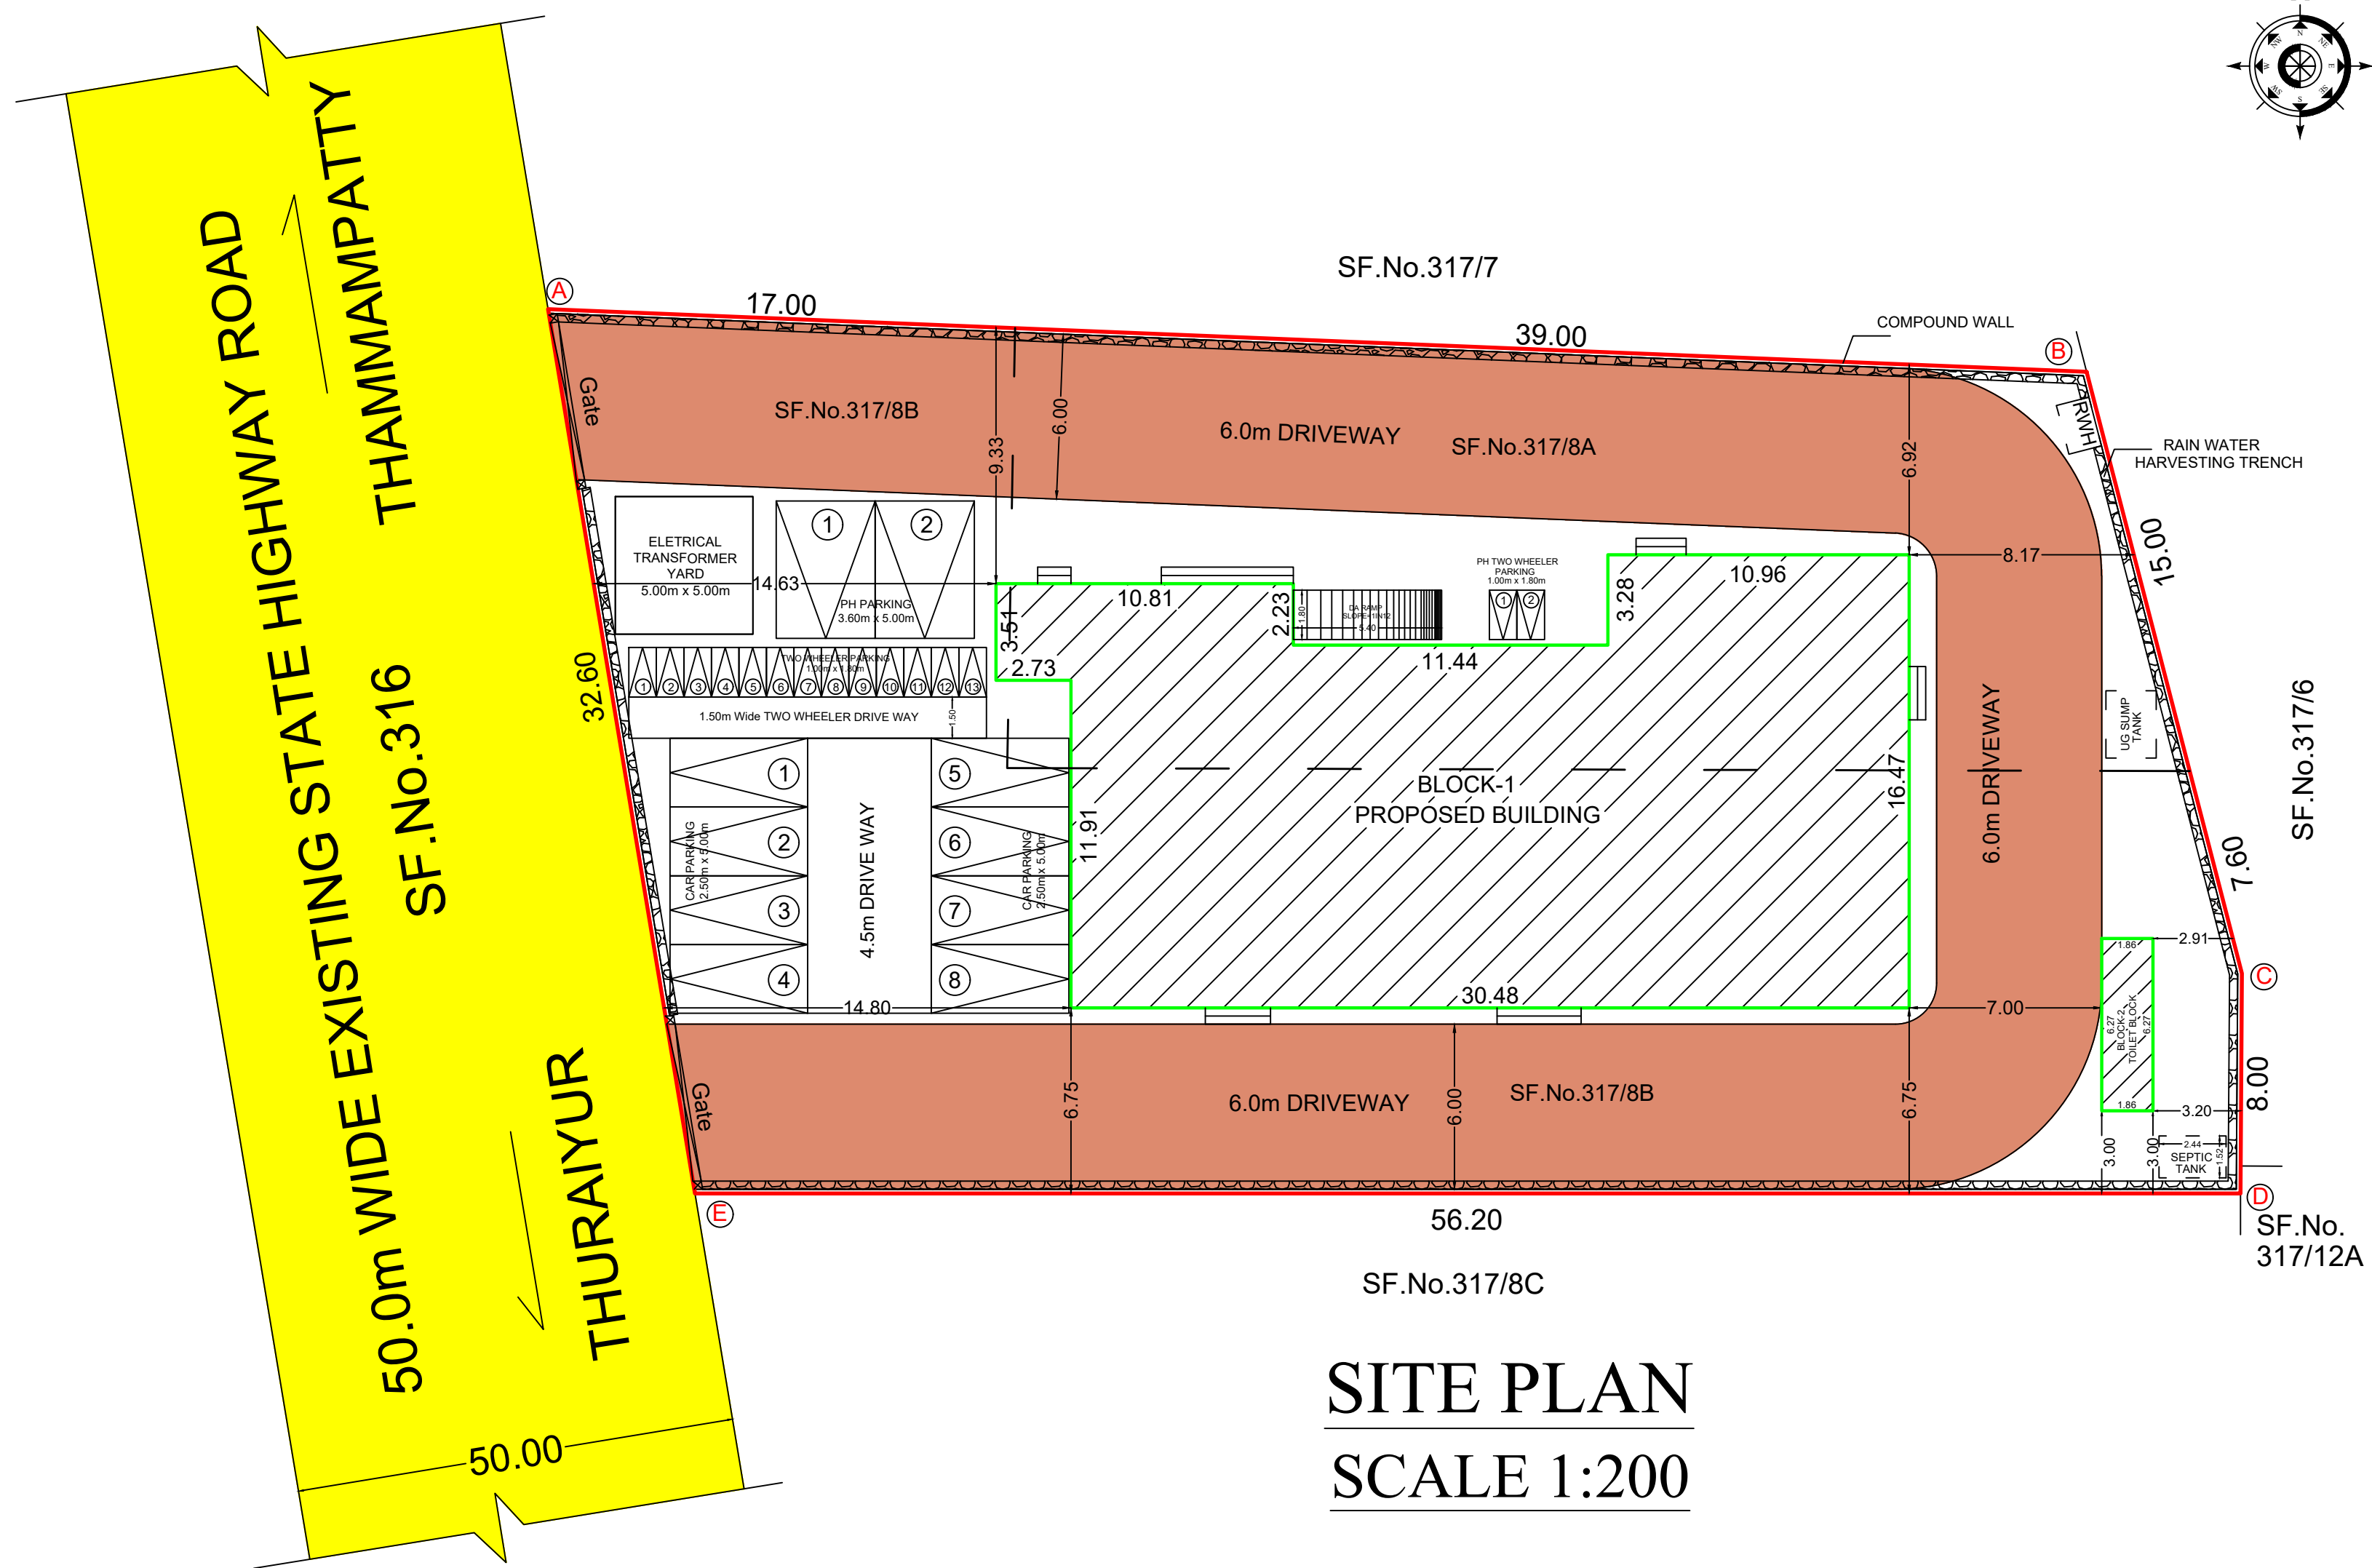

SITE PLAN
SCALE 1:200

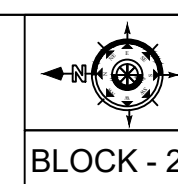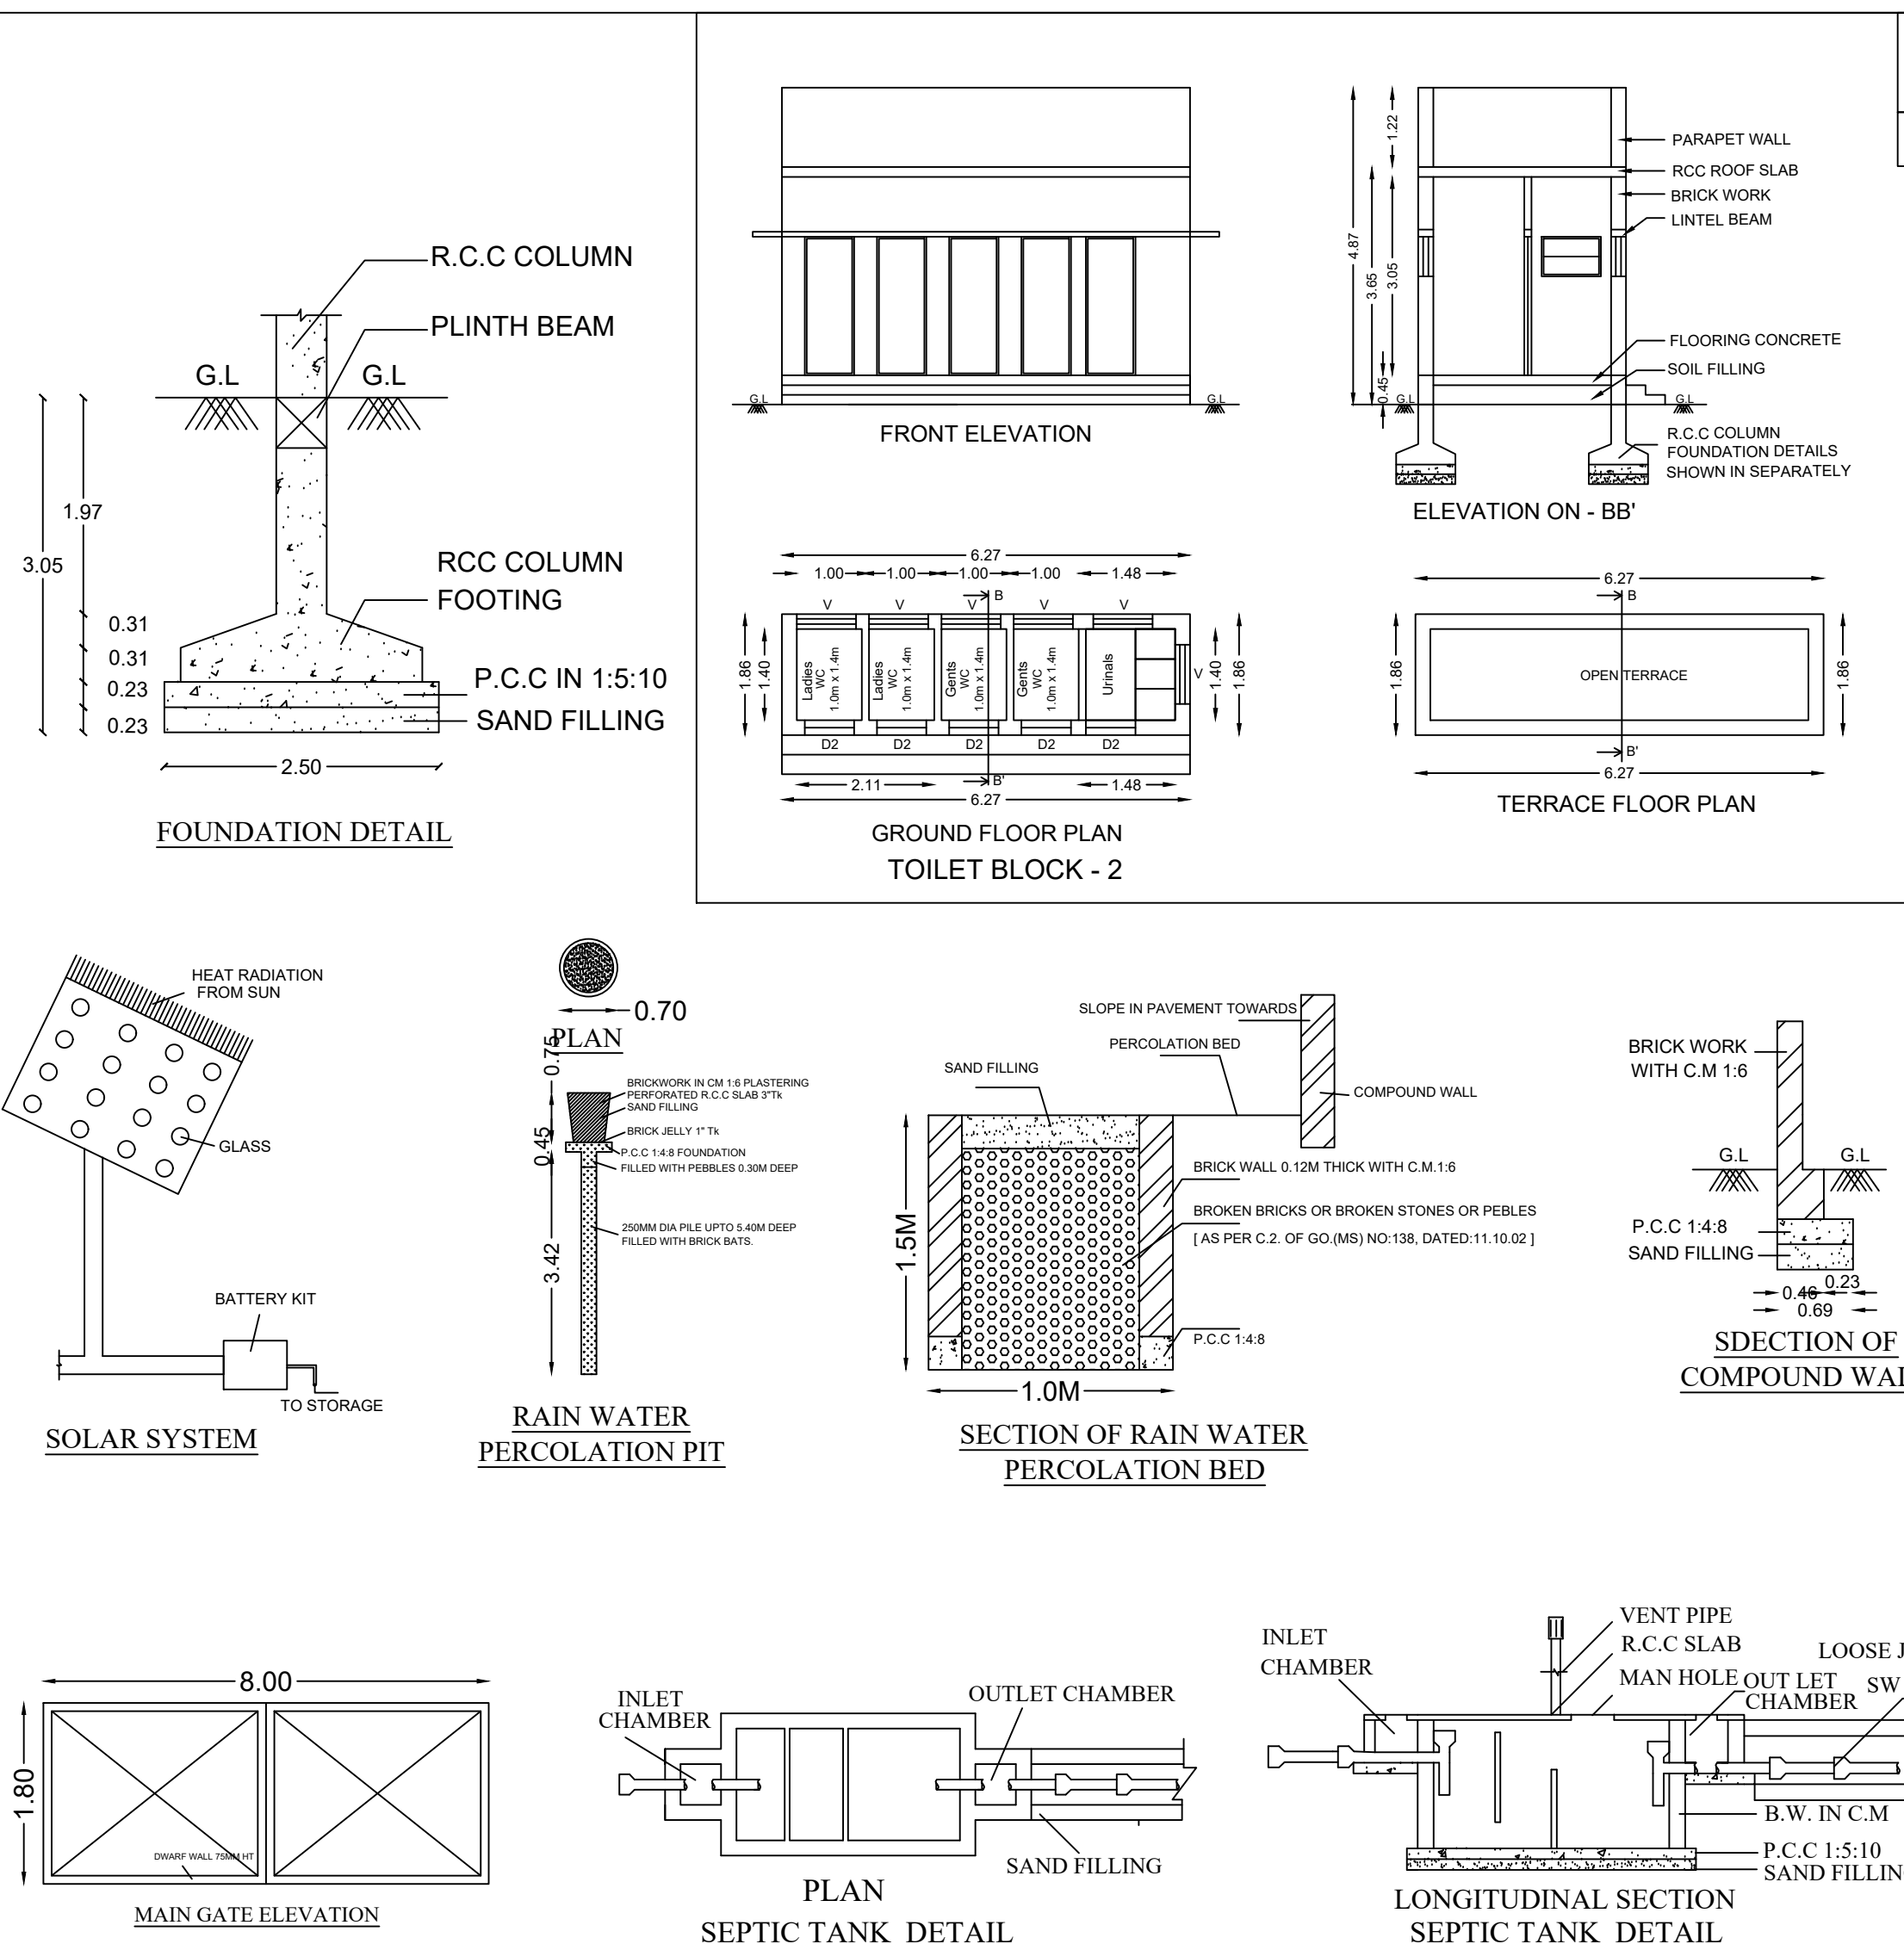

BLOCK - 2

DISTRICT TOWN AND COUNTRY PLANNING OFFICE
TIRUCHIRAPPALLI DISTRICT

PLAN SHOWING THE PROPOSED CONSTRUCTION OF
COMMERCIAL (MARRIAGE HALL) BUILDING IN
SF.No.317/8A, 317/8B, VENKATACHALAPURAM
VILLAGE AND PANCHAYAT, UPPLIYAPURAM
PANCHAYAT UNION, THURAIYUR TALUK,
TIRUCHIRAPPALLI DISTRICT.

ALL DIMENSIONS ARE IN METER
SCALE - 1:100
ONLINE APPLICATION NO : SWP/BPA/285009/2024

REFERENCE:	
SITE BOUNDARY	---
EXISTING ROAD	---
DRIVE WAY	---
PROPOSED BUILDING	---
FIRE EXTINGUISHER APARATUS PROVIDED IN NECESSARY PLACE.	---
FIRE ALARM	---

LAND AREA DETAILS	
DESCRIPTION	SQ.M
PLOT AREA (AS PER DOCUMENT)	= 1700.00
PLOT AREA (AS PER FMB)	= 1700.00
SUPER IMPOSED PLOT AREA	= 1756.39

PROPOSED BUILTUP AREA DETAILS:-			
SL NO.	BLOCK / FLOOR NAME	F.S.I AREA (SQ.M)	TOTAL AREA (SQ.M)
1)	BLOCK-1 [MARRIAGE HALL] GROUND FLOOR	465.58	465.58
2)	BLOCK-2 [TOILET] GROUND FLOOR	11.66	11.66
TOTAL AREA		477.24	477.24

F.S.I = 477.24 / 1700.00 = 0.28

PARKING DETAILS:-		
SL.No	DESCRIPTION	PROVIDED
1.	CAR PARKING	8 No's
2.	TWO WHEELER	13 No's
3.	PH CAR PARKING	2 No's
4.	PH TWO WHEELER PARKING	2 No's

PROFESSIONAL DETAIL BASED ON FORM - C

APPLICANT	M.THANGAMANIKANDAN	
REGISTERED ARCHITECT	Ar.B.BALA RAJA GANAPATHY (CA / 2023 / 167059)	
STRUCTURAL ENGINEER	Er.A.MOHANAMBAL (DTCP / RSE / Gr-I / 25 / 2024)	
JOINERY DETAILS		
KALYANA MANDAPAM BLOCK - 1:		
DD	- DOUBLE DOOR - 6'0" X 8'0" - 1.83 X 2.44	
DD1	- DOUBLE DOOR - 5'0" X 8'0" - 1.52 X 2.44	
DD2	- DOUBLE DOOR - 4'0" X 8'0" - 1.22 X 2.44	
D	- DOOR - 4'0" X 7'0" - 1.22 X 2.13	
D1	- DOOR - 3'0" X 7'0" - 0.91 X 2.13	
D2	- DOOR - 2'6" X 7'0" - 0.76 X 2.13	
OPEN	- OPEN - 5'0" X 8'0" - 1.52 X 2.44	
W	- WINDOW - 8'0" X 6'0" - 2.44 X 1.83	
W1	- WINDOW - 5'0" X 6'0" - 1.52 X 1.83	
W2	- WINDOW - 8'0" X 5'0" - 2.44 X 1.52	
W3	- WINDOW - 6'0" X 5'0" - 1.83 X 1.52	
W4	- WINDOW - 5'0" X 5'0" - 1.52 X 1.52	
W5	- WINDOW - 4'0" X 4'0" - 1.22 X 1.22	
W6	- WINDOW - 3'0" X 4'0" - 0.91 X 1.22	
V	- VENTILATOR - 3'0" X 2'0" - 0.91 X 0.61	
TOILET BLOCK - 2:		
D1	- DOOR - 3'0" X 7'0" - 0.91 X 2.13	
D2	- DOOR - 2'6" X 7'0" - 0.76 X 2.13	
V	- VENTILATOR - 3'0" X 2'0" - 0.91 X 0.61	

Special Condition:
The building must be use for same purpose for which the approval obtained. If used other than the approved use, the planning permission deemed to be canceled, action will be initiate under 56 and 57 of Town and Country Planning Act-1971 without prior notice, considered as unauthorized construction.

BUILDING PERMISSION NO : B.P/JD DTCP (TD) NO : 108 / 2024

This Planning Permission is valid for a period of 8years from e-sign



R.HARIHARAN
DRAUGHTSMAN GRADE-III

ONLINE APPLICATION NO : SWP/BPA/285009/2024

A.P.THAMILVAANAN
SUPERVISOR / DRAUGHTSMAN GRADE-II

e-signed
Joint Director,
District Town and Country Planning Office
Tiruchirappalli District