




PLAN SHOWING THE PROPOSED CONSTRUCTION OF CRAMATORIUM BUILDING IN SF NO 14/2(PART) ,
MANACHANALAUUR TALUK AND MANACHANALAUUR TOWN PANCHAYAT AND VILLAGE ,
TRICHY DISTRICT

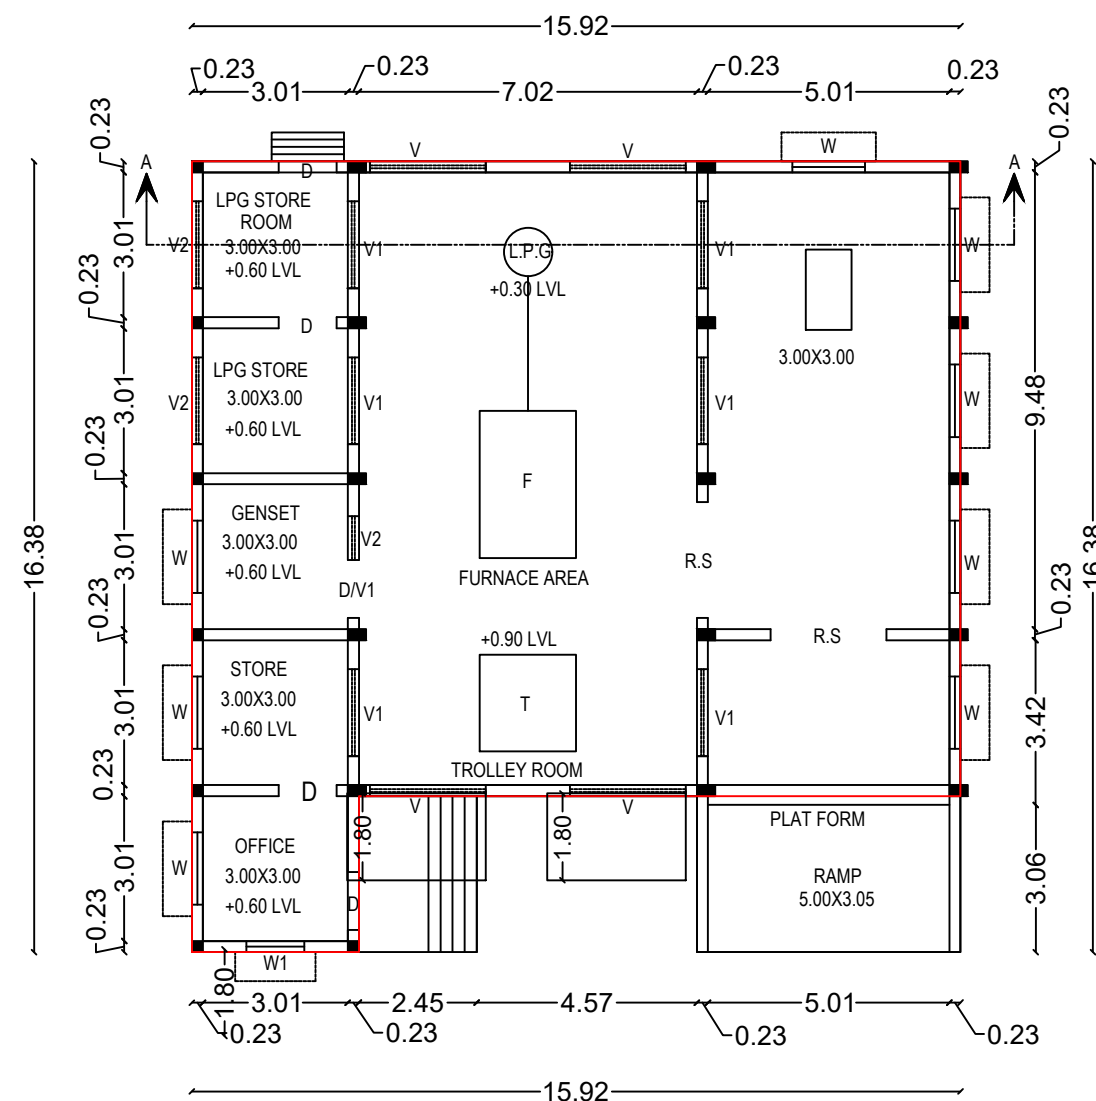


PLAN

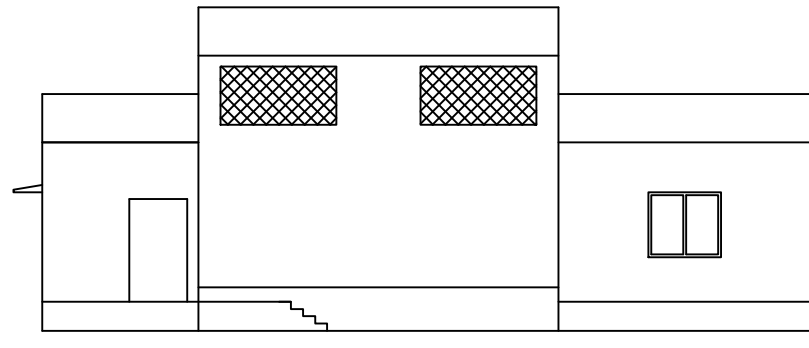


ELEVATION

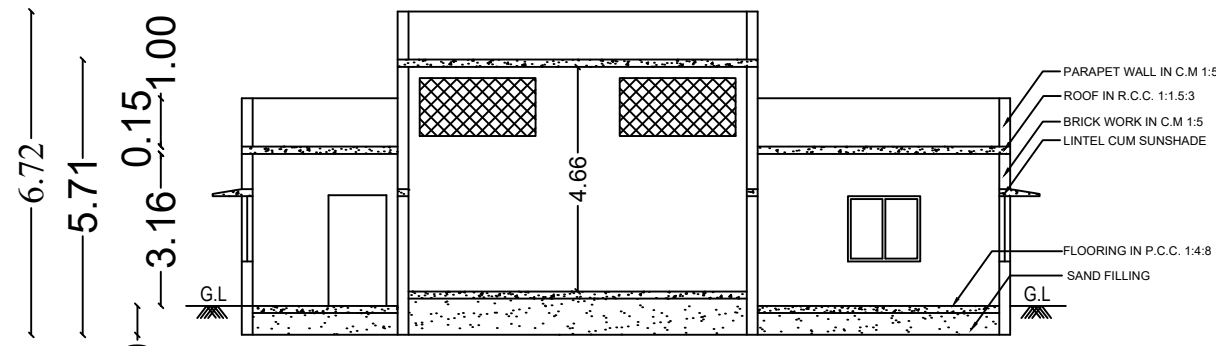


SECTION ON 'AA'



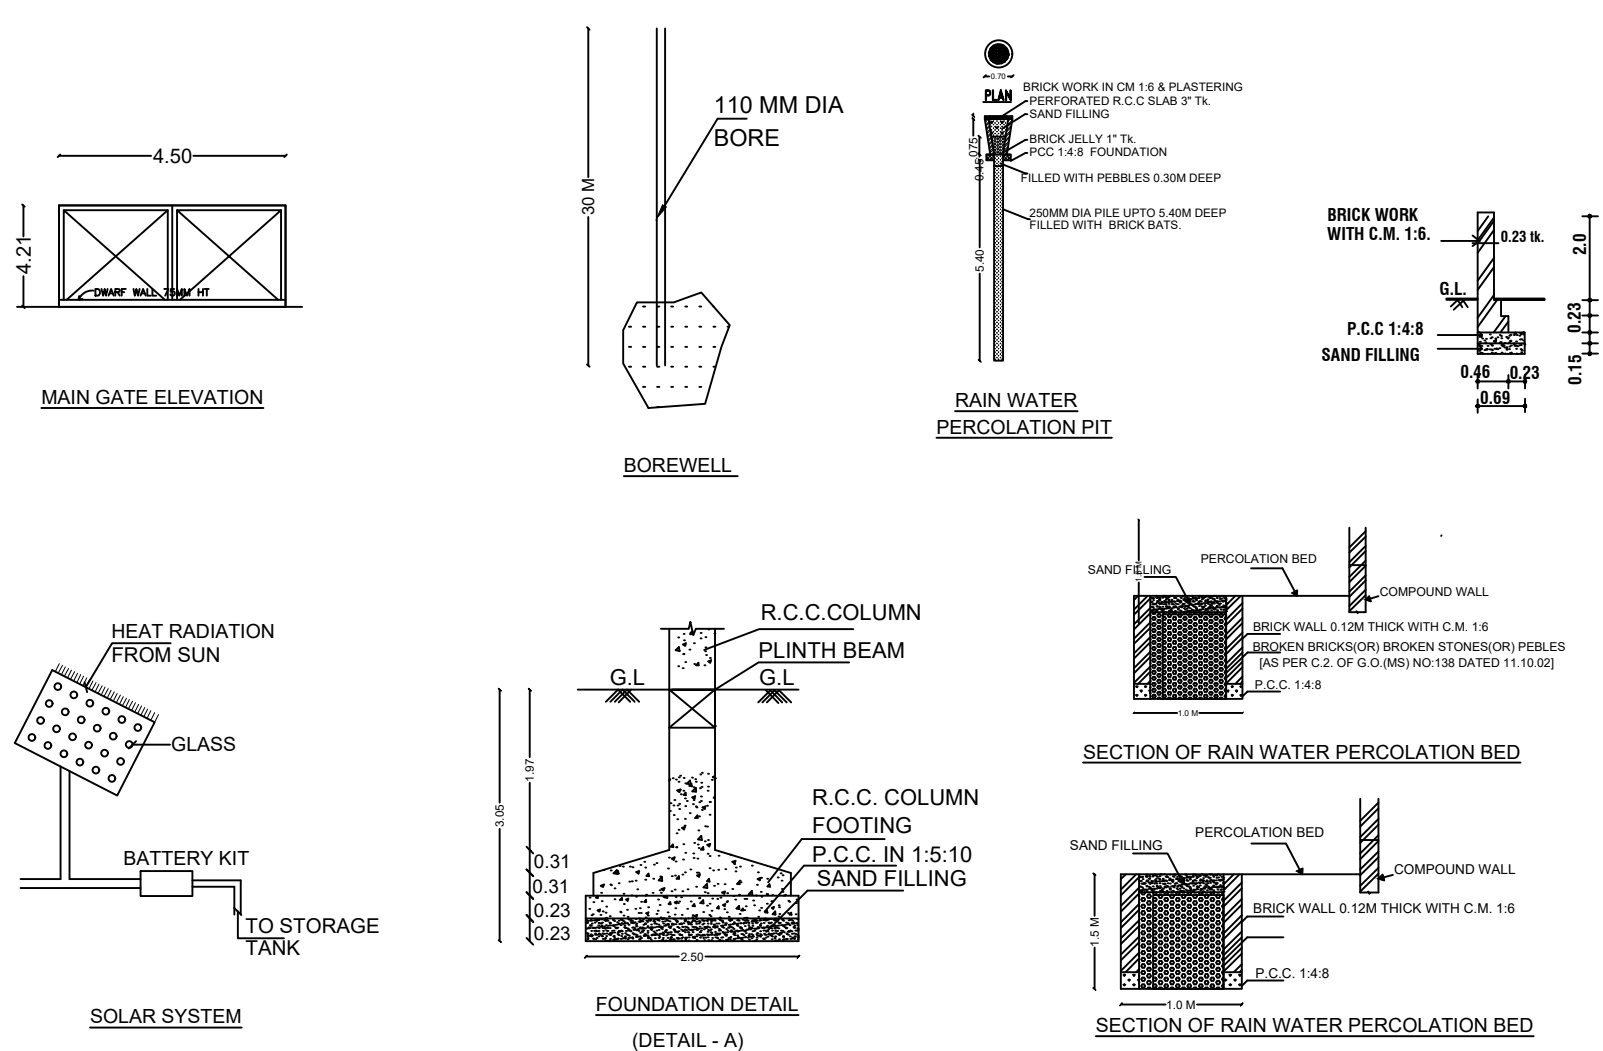


SF NO 36

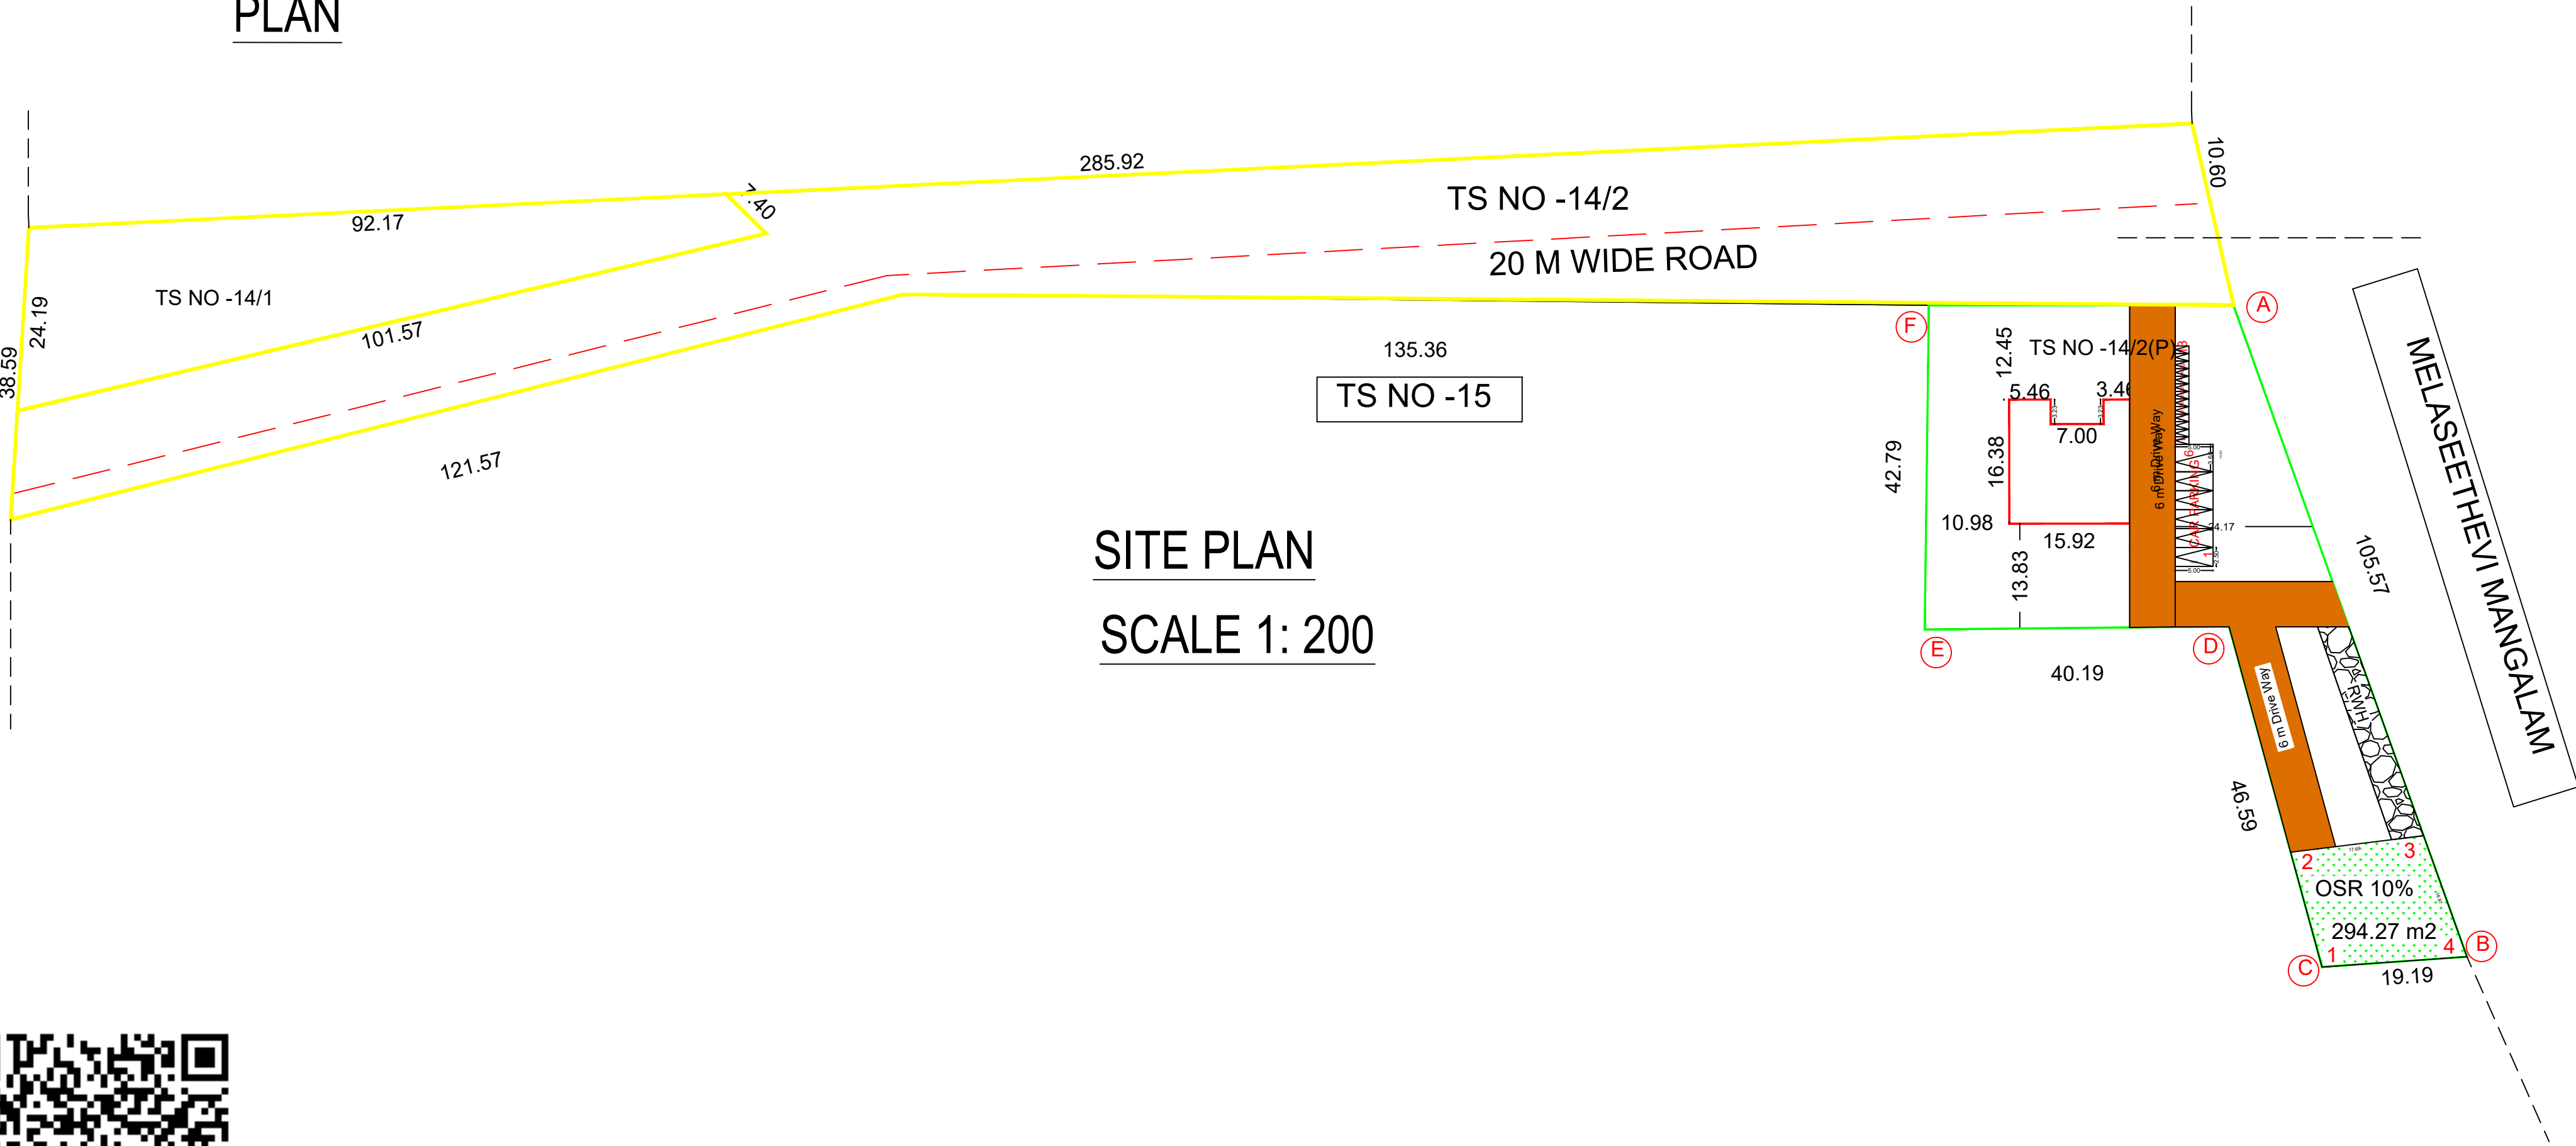

SITE PLAN
SCALE 1: 200

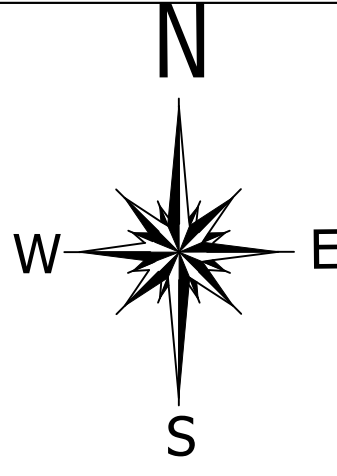

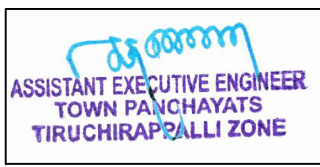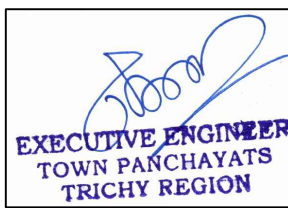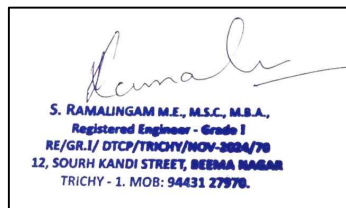AREA DETAILS		TOTAL AREA SQ.M	
TOTAL SITE AS PER PATTA		7500.00	
NH ACQUIRED -(14 / 2 PT)		4670.86	
FOR CREMATORIUM -(14 / 2 PT)		2829.14	
PROPOSED BUILDING AREA DETAILS			
DESCRIPTION	FSI AREA SQ.M	NON FSI AREA SQ.M	TOTAL AREA SQ.M
GROUND FLOOR AREA	221.59	-----	221.59
TOTAL PROPOSED BUILDING AREA	221.59	-----	221.59
FLOOR SPACE INDEX (F.S.I)		(221.59/ 2829.14)	0.078 < 2.00
PARKING DETAILS:-			
PARKING	REQUIRED	PROVIDED	
CAR PARKING	0	6	
TWO WHEELER PARKING	0	13	
BUS PARKING	0	0	
OSR AREA	282.92 SQ.M	294.27 SQ.M - 10.40 % > 10%	
NOTES			
1.SOLAR SYSTEM WILL BE PROVIDED .			
2.RAIN WATER HARVESTING SYSTEM WILL BE PROVIDED.			
3. SEPTIC TANK SYSTEM WILL BE PROVIDED.			
4. ALL DIMENSION ARE IN METER.			
SITE BOUNDARY DETAILS			
1. SITE BOUNDARY SHOWN IN			
2. PROPOSED BUILDING AREA SHOWN IN			
3. EXISTING ROAD SHOWN IN			
4. INTERNAL ROAD SHOWN IN			
5. OSR AREA SHOWN IN			
6. RAIN WATER HARVESTING			
APPLICANT		CONSTRUCTION ENGINEER	
			
STRUCTURAL ENGINEER		REGISTERED ENGINEER	
			
DISTRICT TOWN AND COUNTRY PLANNING OFFICE			
TRICHY DISTRICT			
ONLINE APPLICATION NO : SWP/BPA/322577/2024			
BUILDING PERMISSION NO: BP/JD/DTCP (TD) No : 126/2024			
//E-SIGNED //			
Joint Director / Member Secretary, District Town and Country Planning office Tiruchirappalli District			

