



PLAN SHOWING THE PROPOSED CONSTRUCTION OF HOSPITAL BUILDING WITH 3 Nos OF BASEMENTS + Ground + 8 FLOORS AT No.104 & 105, NORTH BYEPASS ROAD, VANNARPETTAI, TIRUNELVELI - 627 003. COMPRISED IN T.S.NOS.339/1A2B, 339/1B, 339/3, 339/4, 340/4, 340/8 OF BLOCK NO.05, THATCHANALLUR TOWN, PALAIYANGOTTAI TALUK, TIRUNELVELI DISTRICT

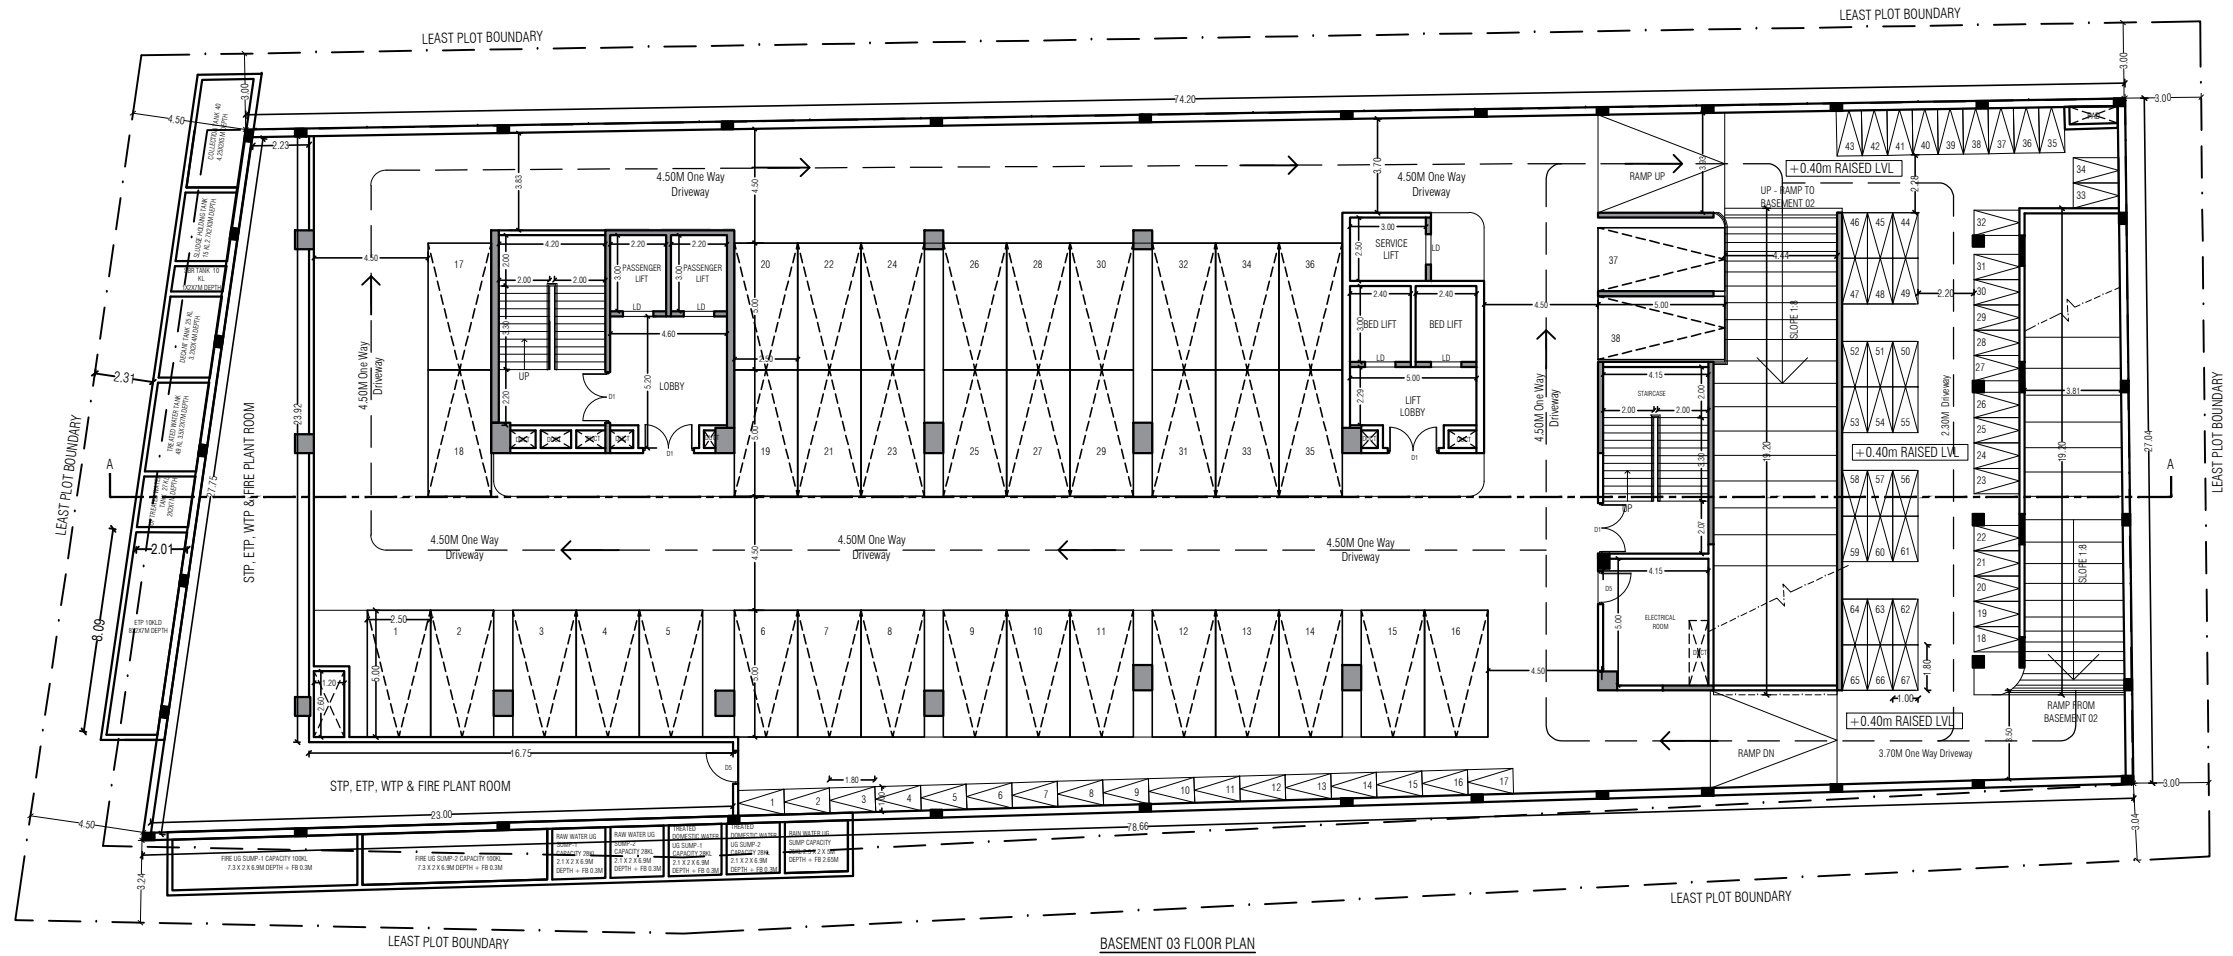

BASEMENT 03 FLOOR PLAN

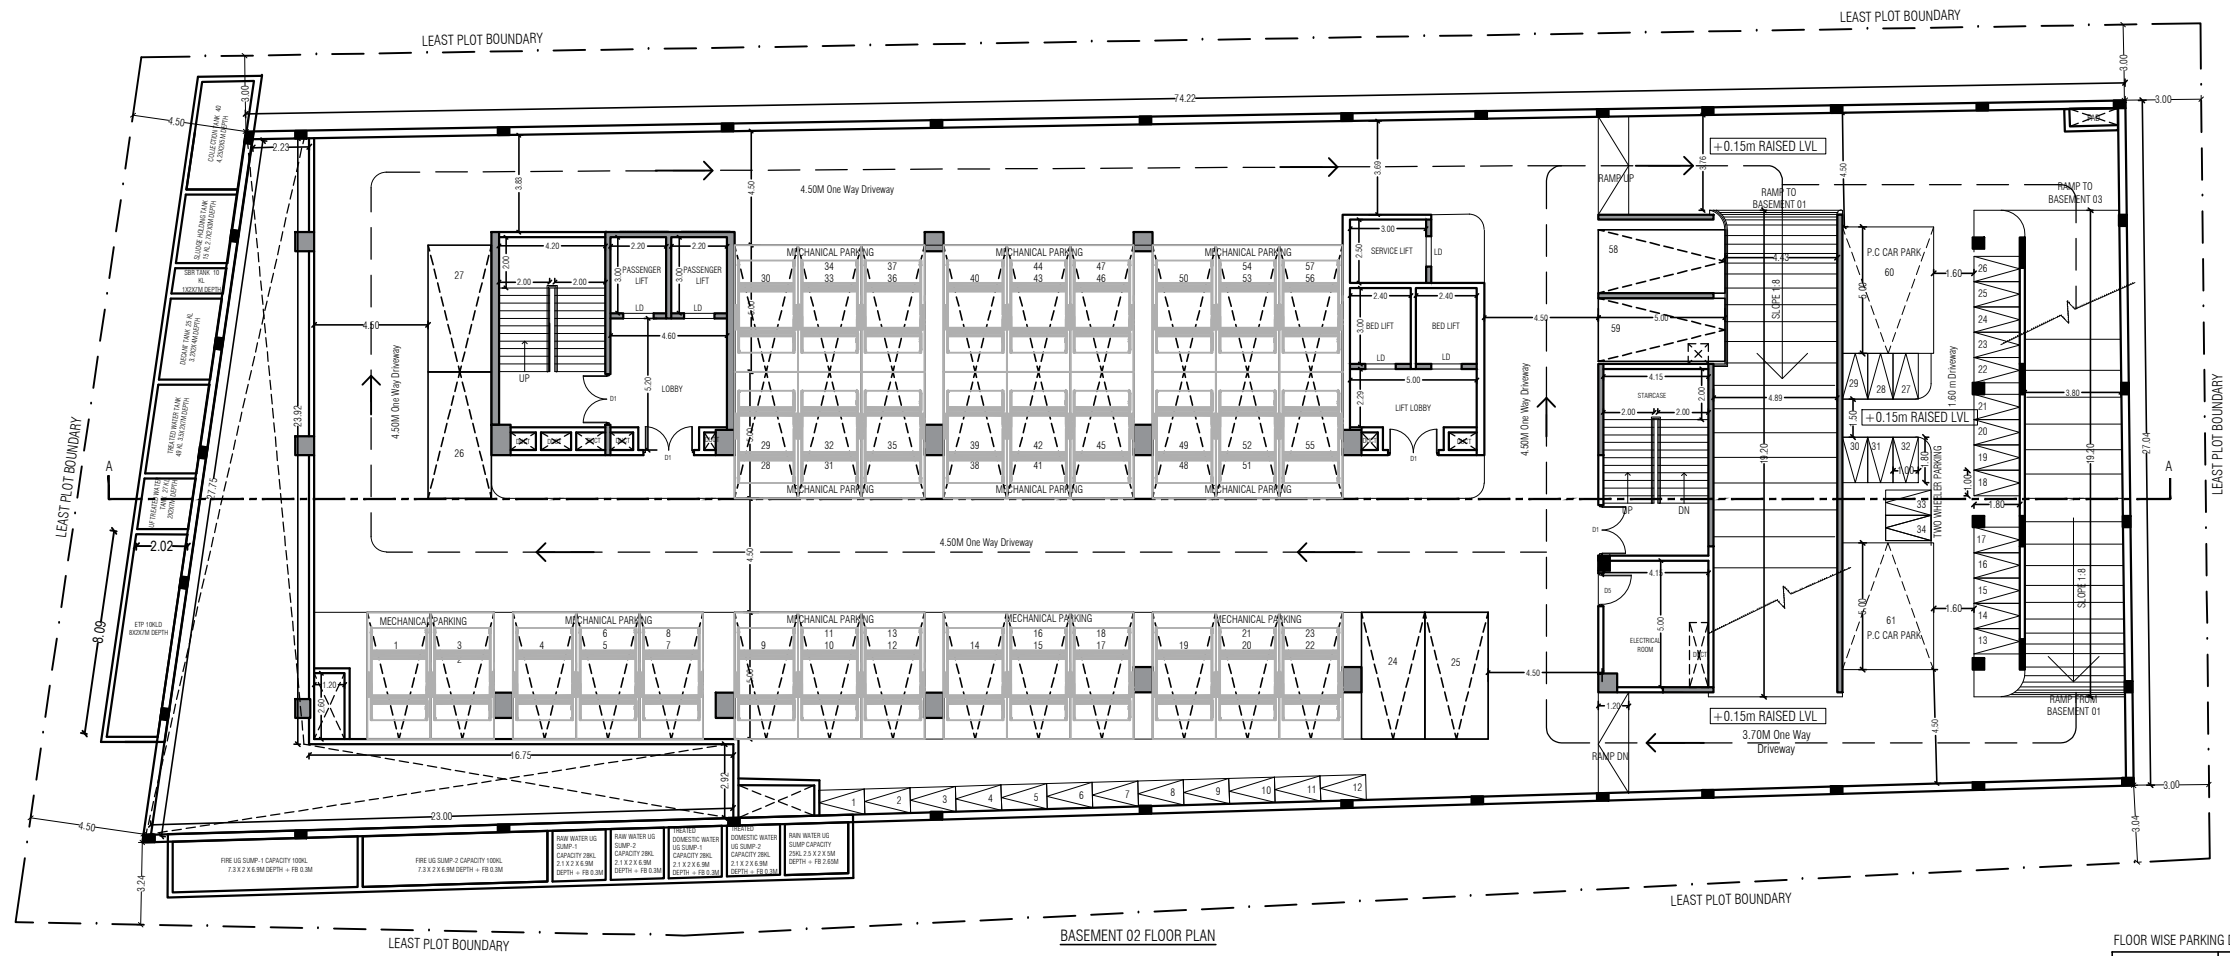

BASEMENT 02 FLOOR PLAN

FLOOR WISE PARKING DETAILS :-

	Basement 3	Basement 2
Car Parking	38 Nos	61 Nos
Two wheeler Parking	67 Nos	34 Nos

COLOUR INDEX :
PROPOSED

SCHEDULE OF JOINERY	SIZE IN M
MD	2.40x2.10
D1	2.00x2.10
D2	1.00x2.10
D3	0.90x2.10
D4	0.75x2.10
D5	1.20x2.10
D6	1.20x2.10
ARCHITECT :

STRUCTURAL ENGINEER :

John Antony J.R.
Architect & Lead Partner
B.Arch, J.Arch, AIA, Reg. No. 042020433229
C.U.O.I.C.
471, Poonkai Street, Coimbatore
Coimbatore-641 012, Tel: +91 422 4378994

Dr. S. PRAVEEN KUMAR, B.E., M.Tech.,
Chartered Engineer (AM183598-2)
SDTCP/SE/GR-17/03/2022
4/536, Bharathi Nagar,
Jugur Ammapalayam, Salem-636 302.

OWNER :

DNV





BASEMENT 2 & 3 FLOOR PLAN

SCALE - 1:100

SHEET NO. 2 / 6

PLAN SHOWING THE PROPOSED CONSTRUCTION OF HOSPITAL BUILDING WITH 3 Nos OF BASEMENTS + Ground + 8 FLOORS AT No.104 & 105, NORTH BYEPASS ROAD, VANNARPETTAI, TIRUNELVELI - 627 003. COMPRISED IN T.S.NOS.339/1A2B, 339/1B, 339/3, 339/4, 340/4, 340/8 OF BLOCK NO.05, THATCHANALLUR TOWN, PALAIYANGOTTAI TALUK, TIRUNELVELI DISTRICT

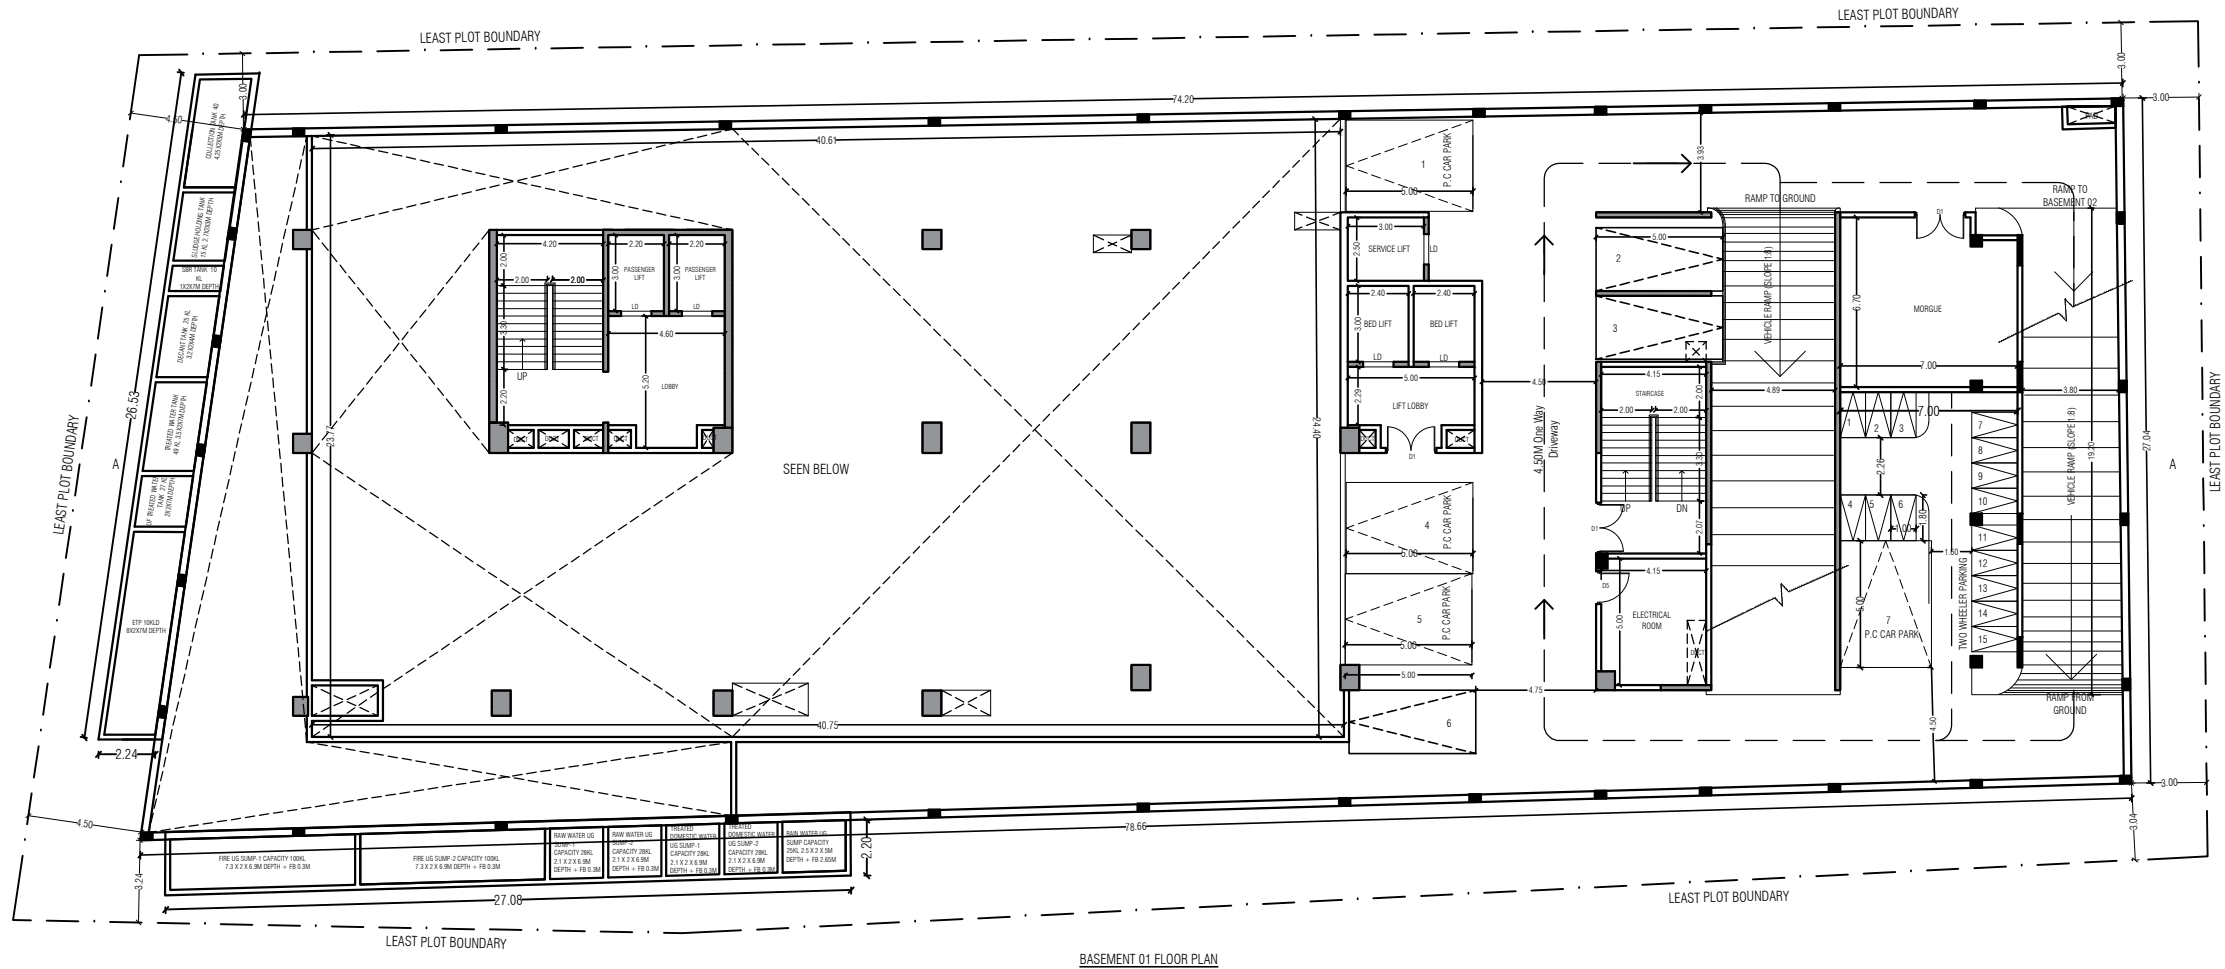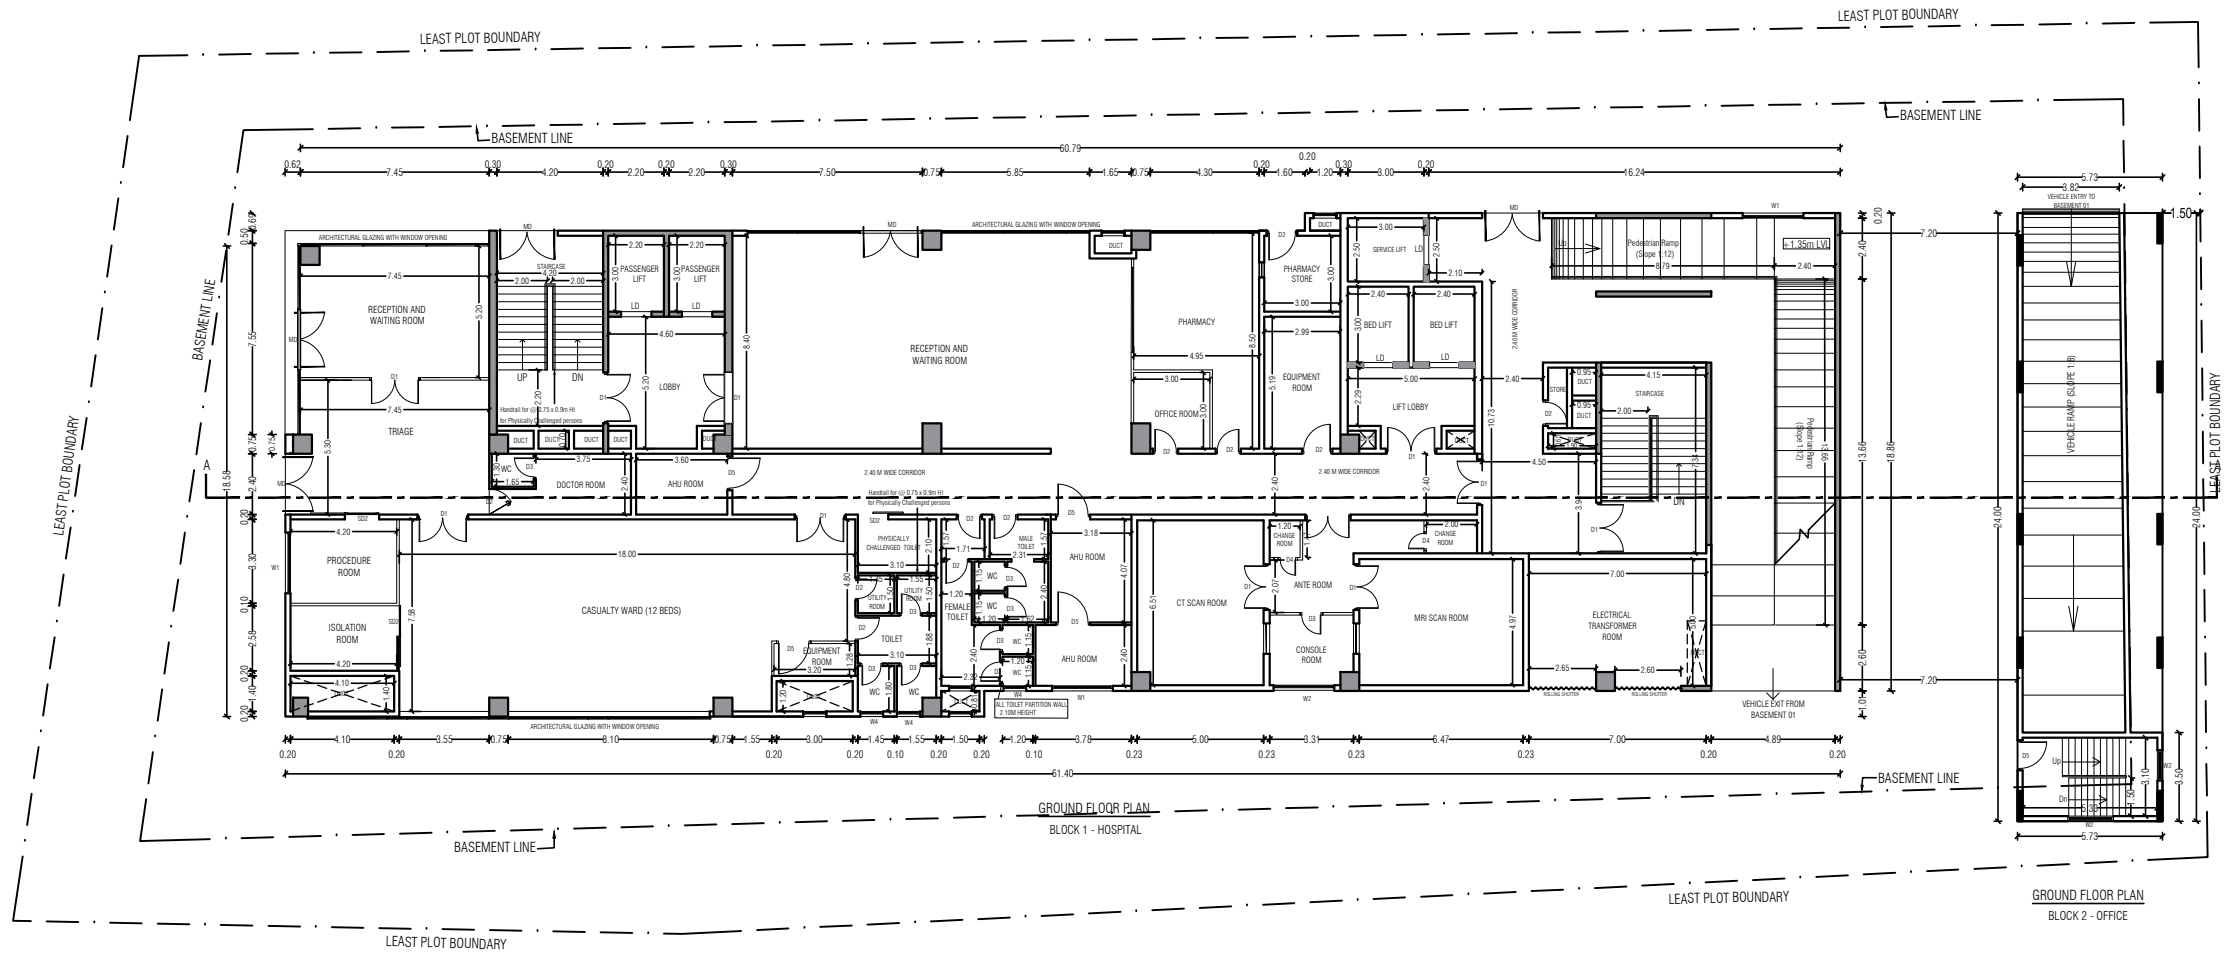

FLOOR WISE PARKING DETAILS :-

	Basement 1
Car Parking	7 Nos
Two wheeler Parking	14 Nos

COLOUR INDEX :
PROPOSED

SCHEDULE OF JOINERY		
SYMBOL	DESCRIPTION	SIZE (MM)
MD	MAIN DOOR	2.40x2.10
D1	DOUBLE DOOR	2.00x2.10
D2	DOOR	1.00x2.10
D3	DOOR	0.90x2.10
D4	DOOR	0.75x2.10
D5	DOOR	1.20x2.10
D6	SLIDING DOOR	1.80x2.10
D7	SLIDING DOOR	1.20x2.10
W1	WINDOW	2.40x1.50
W2	WINDOW	1.80x1.50
W3	WINDOW	1.20x1.50
W4	WINDOW	0.90x1.50
W5	WINDOW	4.20x1.50
V	VENTILATION	0.75x0.75

ARCHITECT :

John Antony J.R.
Architect & Lead Partner
S.No. 104, 105, North Bypass Road, Vannarpetai, Tirunelveli - 627 003
C.U.B.O.I.C.
471, Pottuvil Street, Coimbatore
Coimbatore-641 012, Tel: +91 422 4378994

STRUCTURAL ENGINEER :

Dr. S. PRAVEEN KUMAR, B.E., M.Tech.,
Chartered Engineer (AM183598-2)
SDTCP/SE/GR-17/03/2022
4/53th, Bharathi Nagar,
Jugur Ammapalayam, Salem-636 302.

OWNER :


DNV




BASEMENT 1 & GROUND FLOOR PLAN

SCALE : 1:100


SHEET NO. 3 / 6

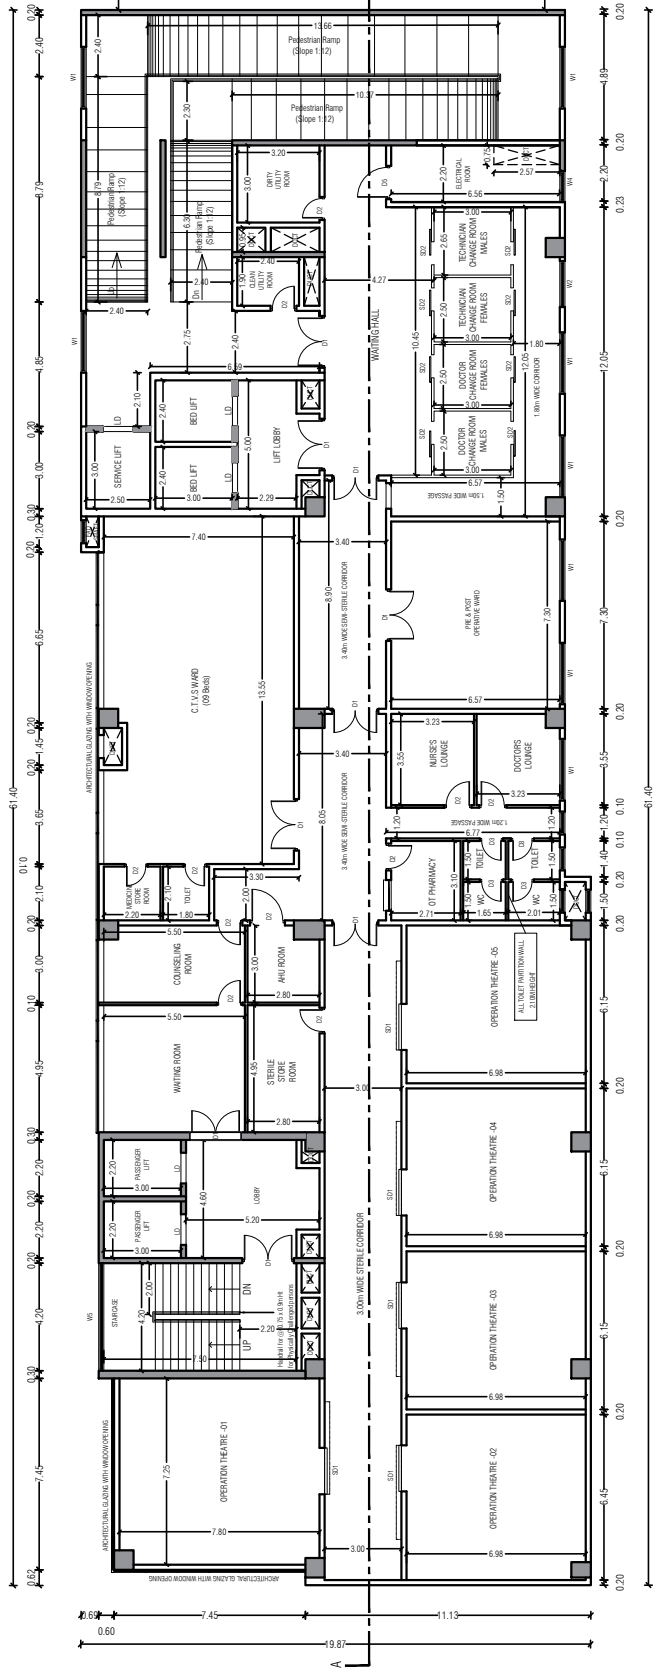


THIRD FLOOR PLAN
BLOCK 1 - HOSPITAL

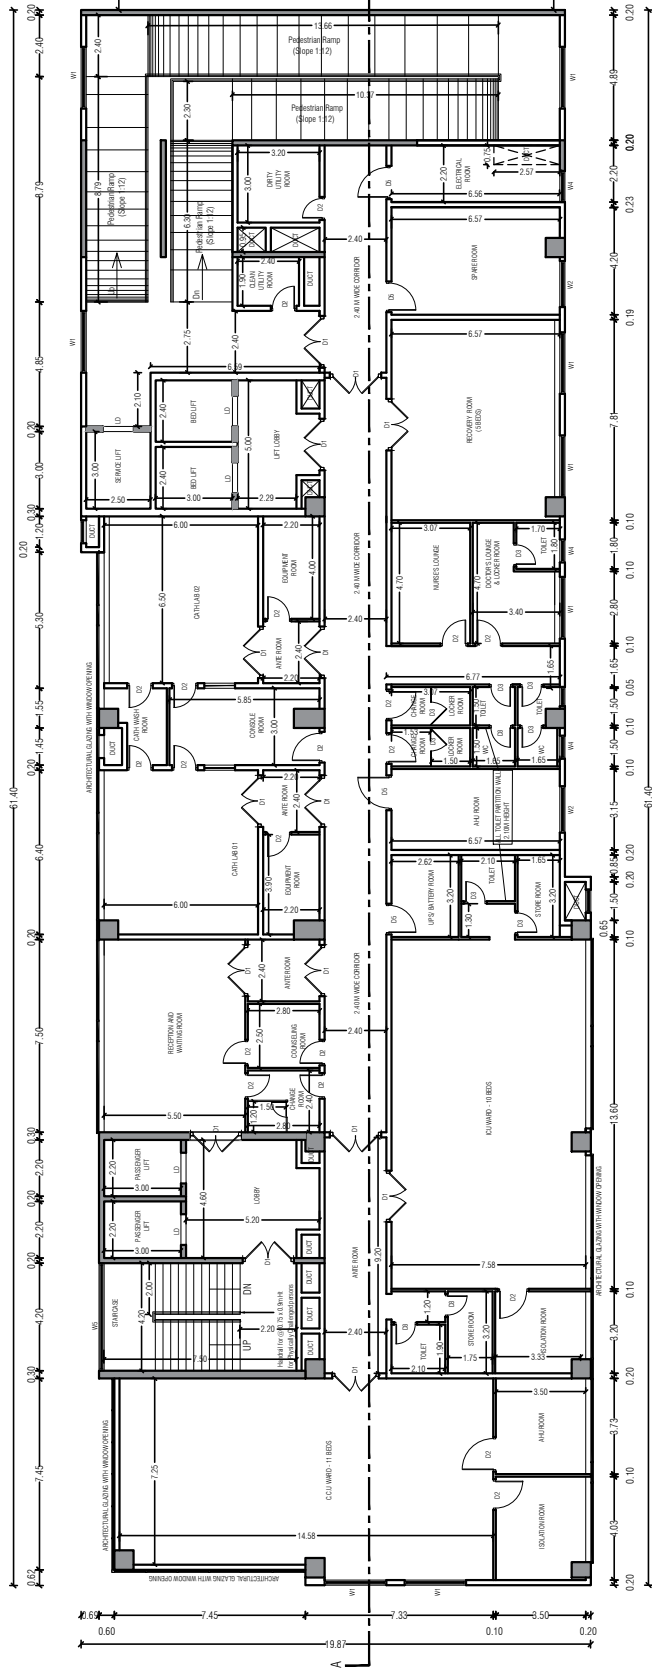


SECOND FLOOR PLAN
BLOCK 1 - HOSPITAL

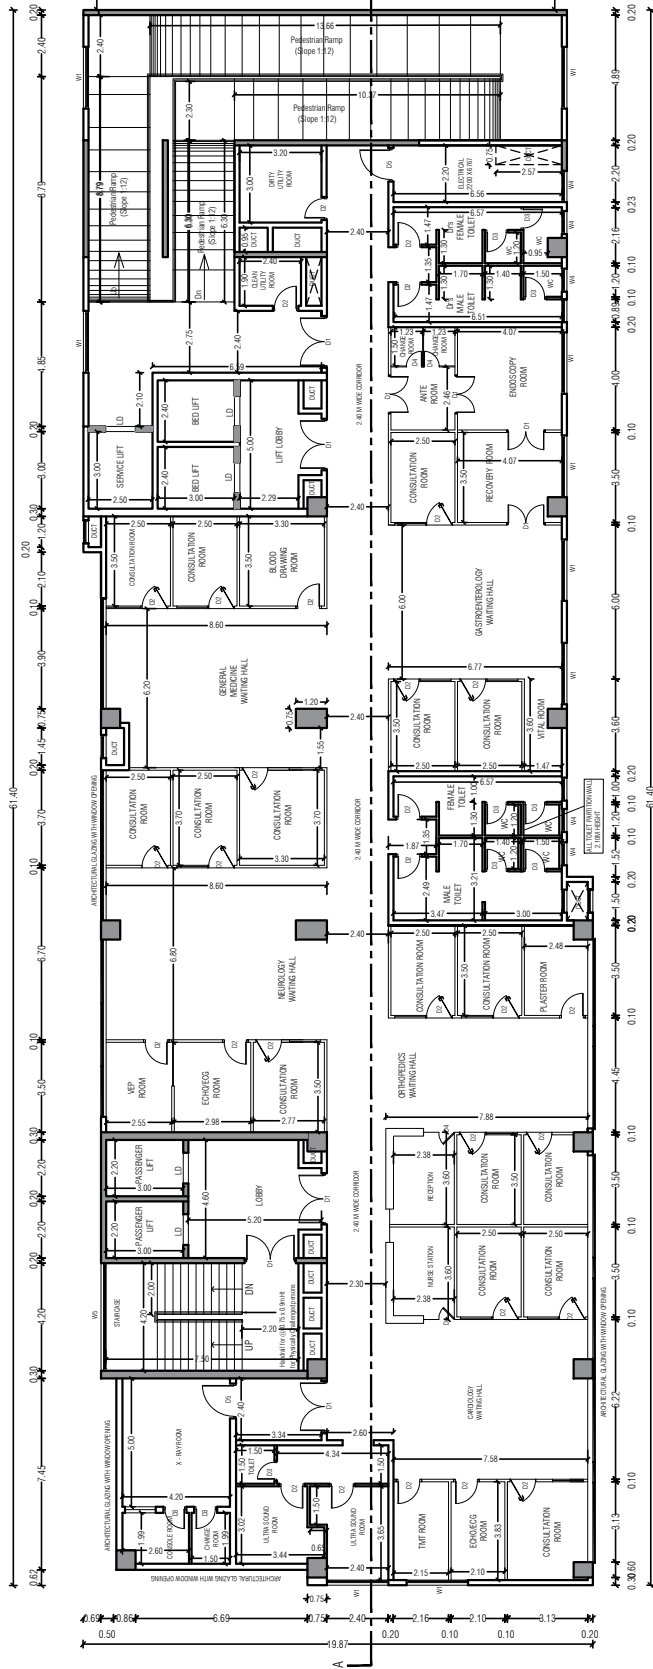


FIRST FLOOR PLAN
BLOCK 1 - HOSPITAL

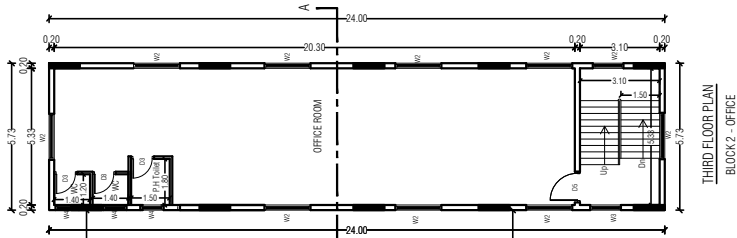

THIRD FLOOR PLAN
BLOCK 2 - OFFICE

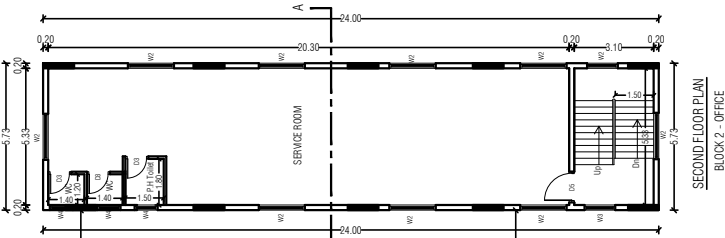


SECOND FLOOR PLAN
BLOCK 2 - OFFICE

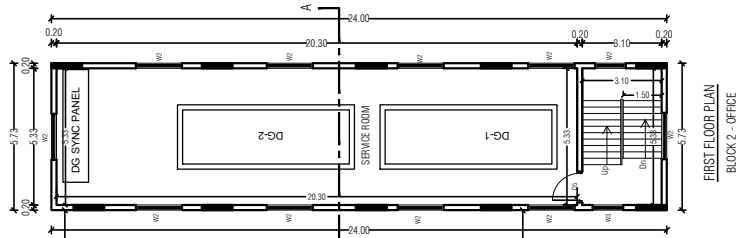

FIRST FLOOR PLAN
BLOCK 2 - OFFICE

PLAN SHOWING THE PROPOSED CONSTRUCTION OF HOSPITAL BUILDING WITH 3 Nos OF BASEMENTS + Ground + 8 FLOORS AT No.104 & 105, NORTH BYEPASS ROAD, VANNARPETTAI, TIRUNELVELI - 627 003. COMPRISED IN T.S NOS 339/1A2B, 339/1B, 339/4, 340/4, 340/8 OF BLOCK NO.05, THATCHANALLUR TOWN, PALAYANGOTTAI TALUK, TIRUNELVELI DISTRICT

COLOR INDEX:
PROPOSED

 

S.NO	DESCRIPTION	USE	AREA
01	RECEPTION	RECEPTION	2.00/0.10
02	WAITING ROOM	WAITING ROOM	1.00/0.10
03	CONSULTATION ROOM	CONSULTATION ROOM	1.00/0.10
04	CONSULTATION ROOM	CONSULTATION ROOM	1.00/0.10
Chartered Engineer (AM183598-2)
SDTCP/SE/GR-1/03/2022
4/338, Iharathi Nagar,
Jagir Aminapalayam, SALEM-636 302.

ARCHITECT:
[Signature]
John Antony J.R.
Architect & Lead Partner
9-Ath. Ath. Aminapalayam
CUBOID
471, Ponnai Street, Cass Gut Road
Calditane-641 012 Tel:- £1 422 4378994


OWNER:

SCALE: 1:100

SHEET NO. 4 / 6

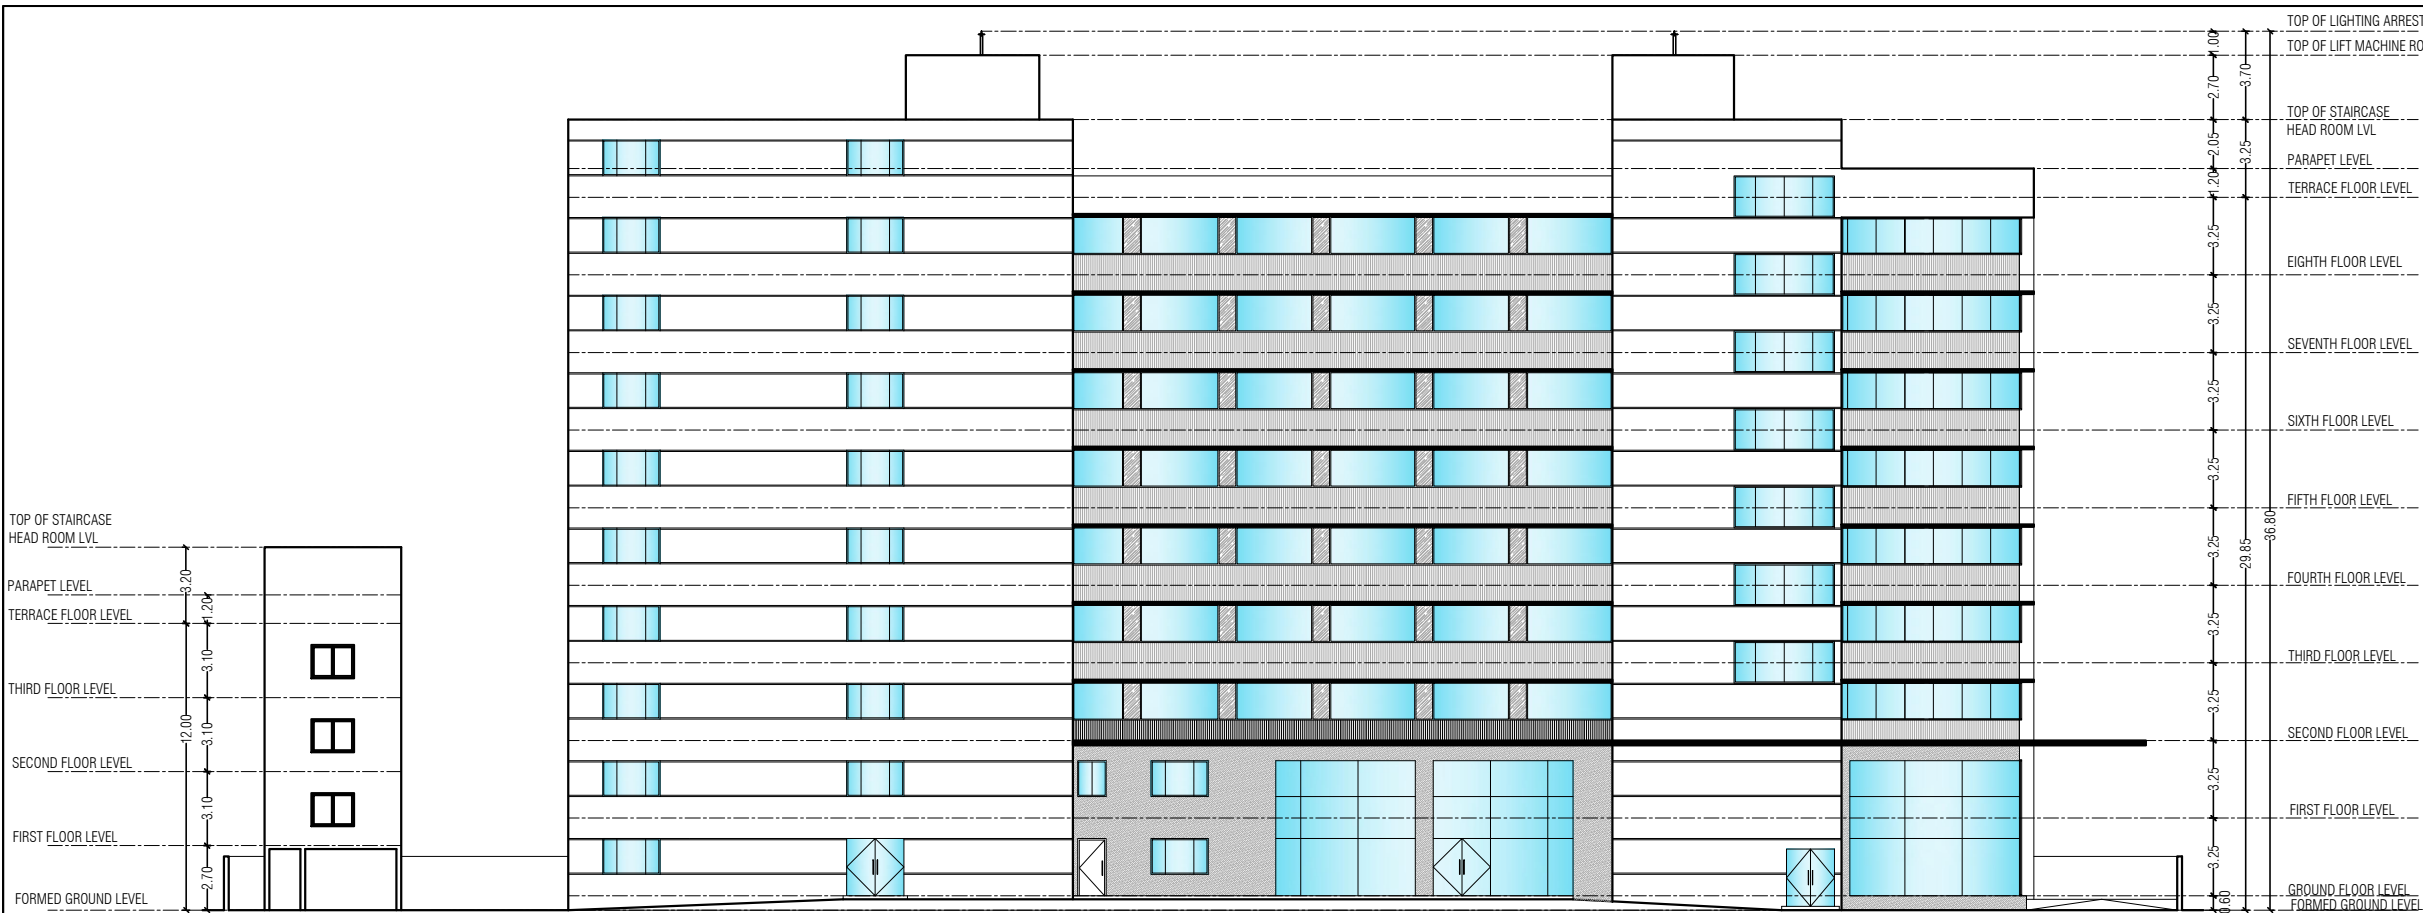

PLAN SHOWING THE PROPOSED CONSTRUCTION OF HOSPITAL BUILDING WITH 3 Nos OF BASEMENTS + Ground + 8 FLOORS AT No.104 & 105, NORTH BYEPASS ROAD, VANNARPETTAI, TIRUNELVELI - 627 003. COMPRISED IN T.S.NOS.339/1A2B, 339/1B, 339/3, 339/4, 340/4, 340/8 OF BLOCK NO.05, THATCHANALLUR TOWN, PALAIYANGOTTAI TALUK, TIRUNELVELI DISTRICT

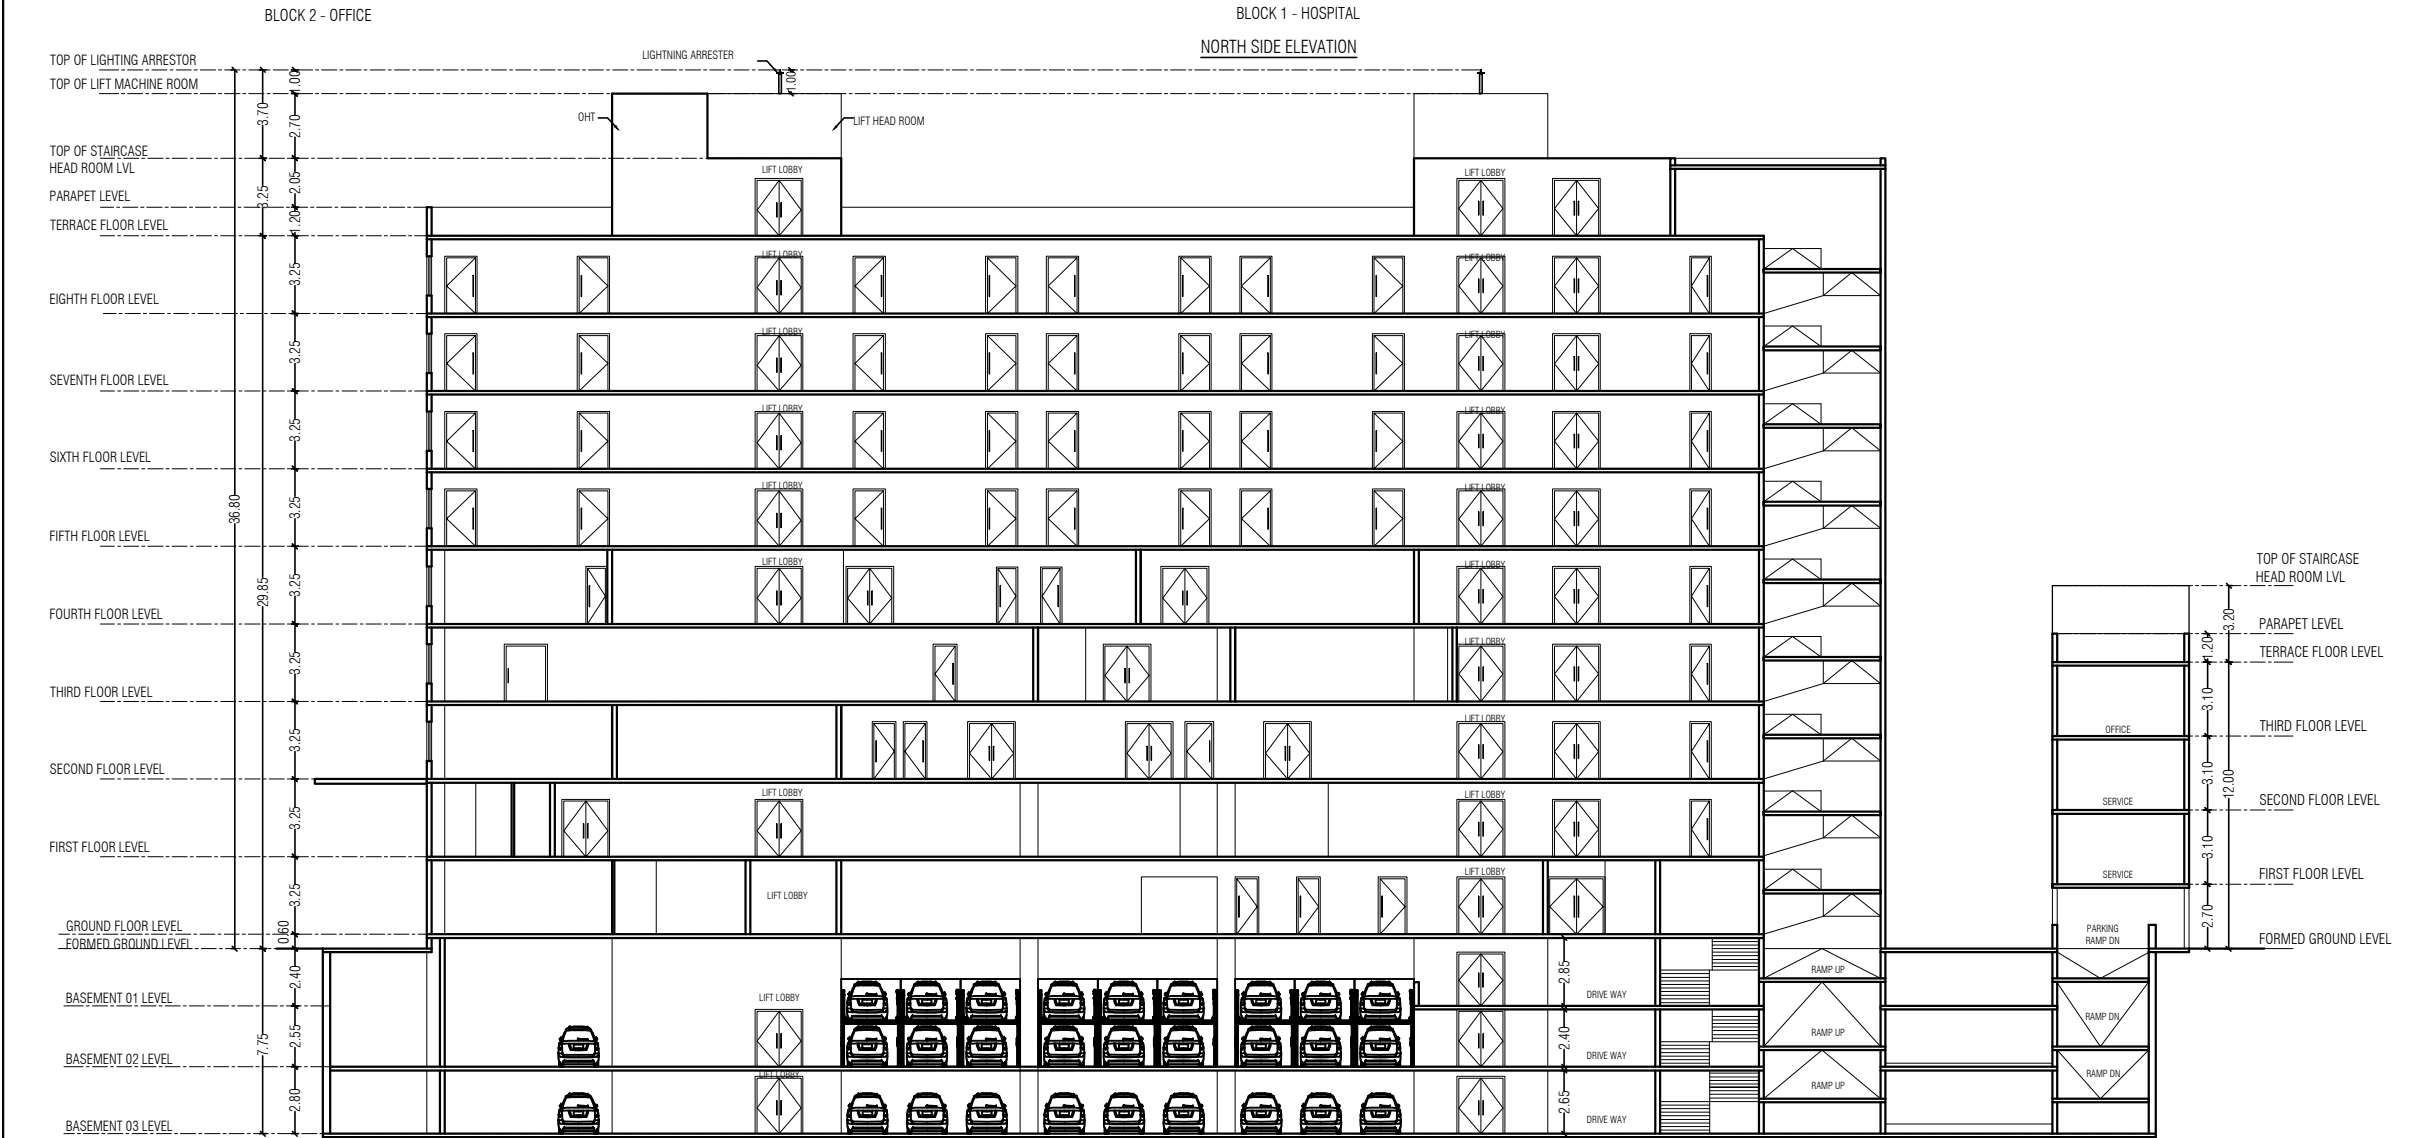

COLOUR INDEX :
PROPOSED

SCHEDULE OF JOBBY		
SYMBOL	DESCRIPTION	SIZE IN M.
M1	MAIN DOOR	2.40x2.10
D1	DOUBLE DOOR	2.40x2.10
D2	DOOR	1.80x2.10
D3	DOOR	0.90x2.10
D4	DOOR	0.75x2.10
D5	DOOR	1.20x2.10
D6	SLIDING DOOR	1.80x2.10
D7	SLIDING DOOR	1.20x2.10
R1	WINDOW	2.40x1.50
R2	WINDOW	1.80x1.50
R3	WINDOW	1.20x1.50
R4	WINDOW	0.90x1.50
R5	WINDOW	0.75x1.50
V	VENTILATION	0.75x0.75

ARCHITECT :

STRUCTURAL ENGINEER :

John Antony J.R.
Architect & Land Planner
B.Arch, 2005, JNU, New Delhi, C1220043229
CUBO LTD
471, Pooneri Street, Chennai 600 094
Cell: 98421 01112 Tel: +91 422 4318994

Dr. S. PRAVEEN KUMAR, F.E.M. Vol.
Chartered Engineer (AM 185596-91)
SDPTCP (SE) / CEN-4 / CEN / 2022
4/238, Shanthi Nagar,
Jugur Annamalaiyapuram, SALON-636 202.


OWNER :



ELEVATION & SECTION

SCALE - 1:150

SHEET NO. 6 / 6

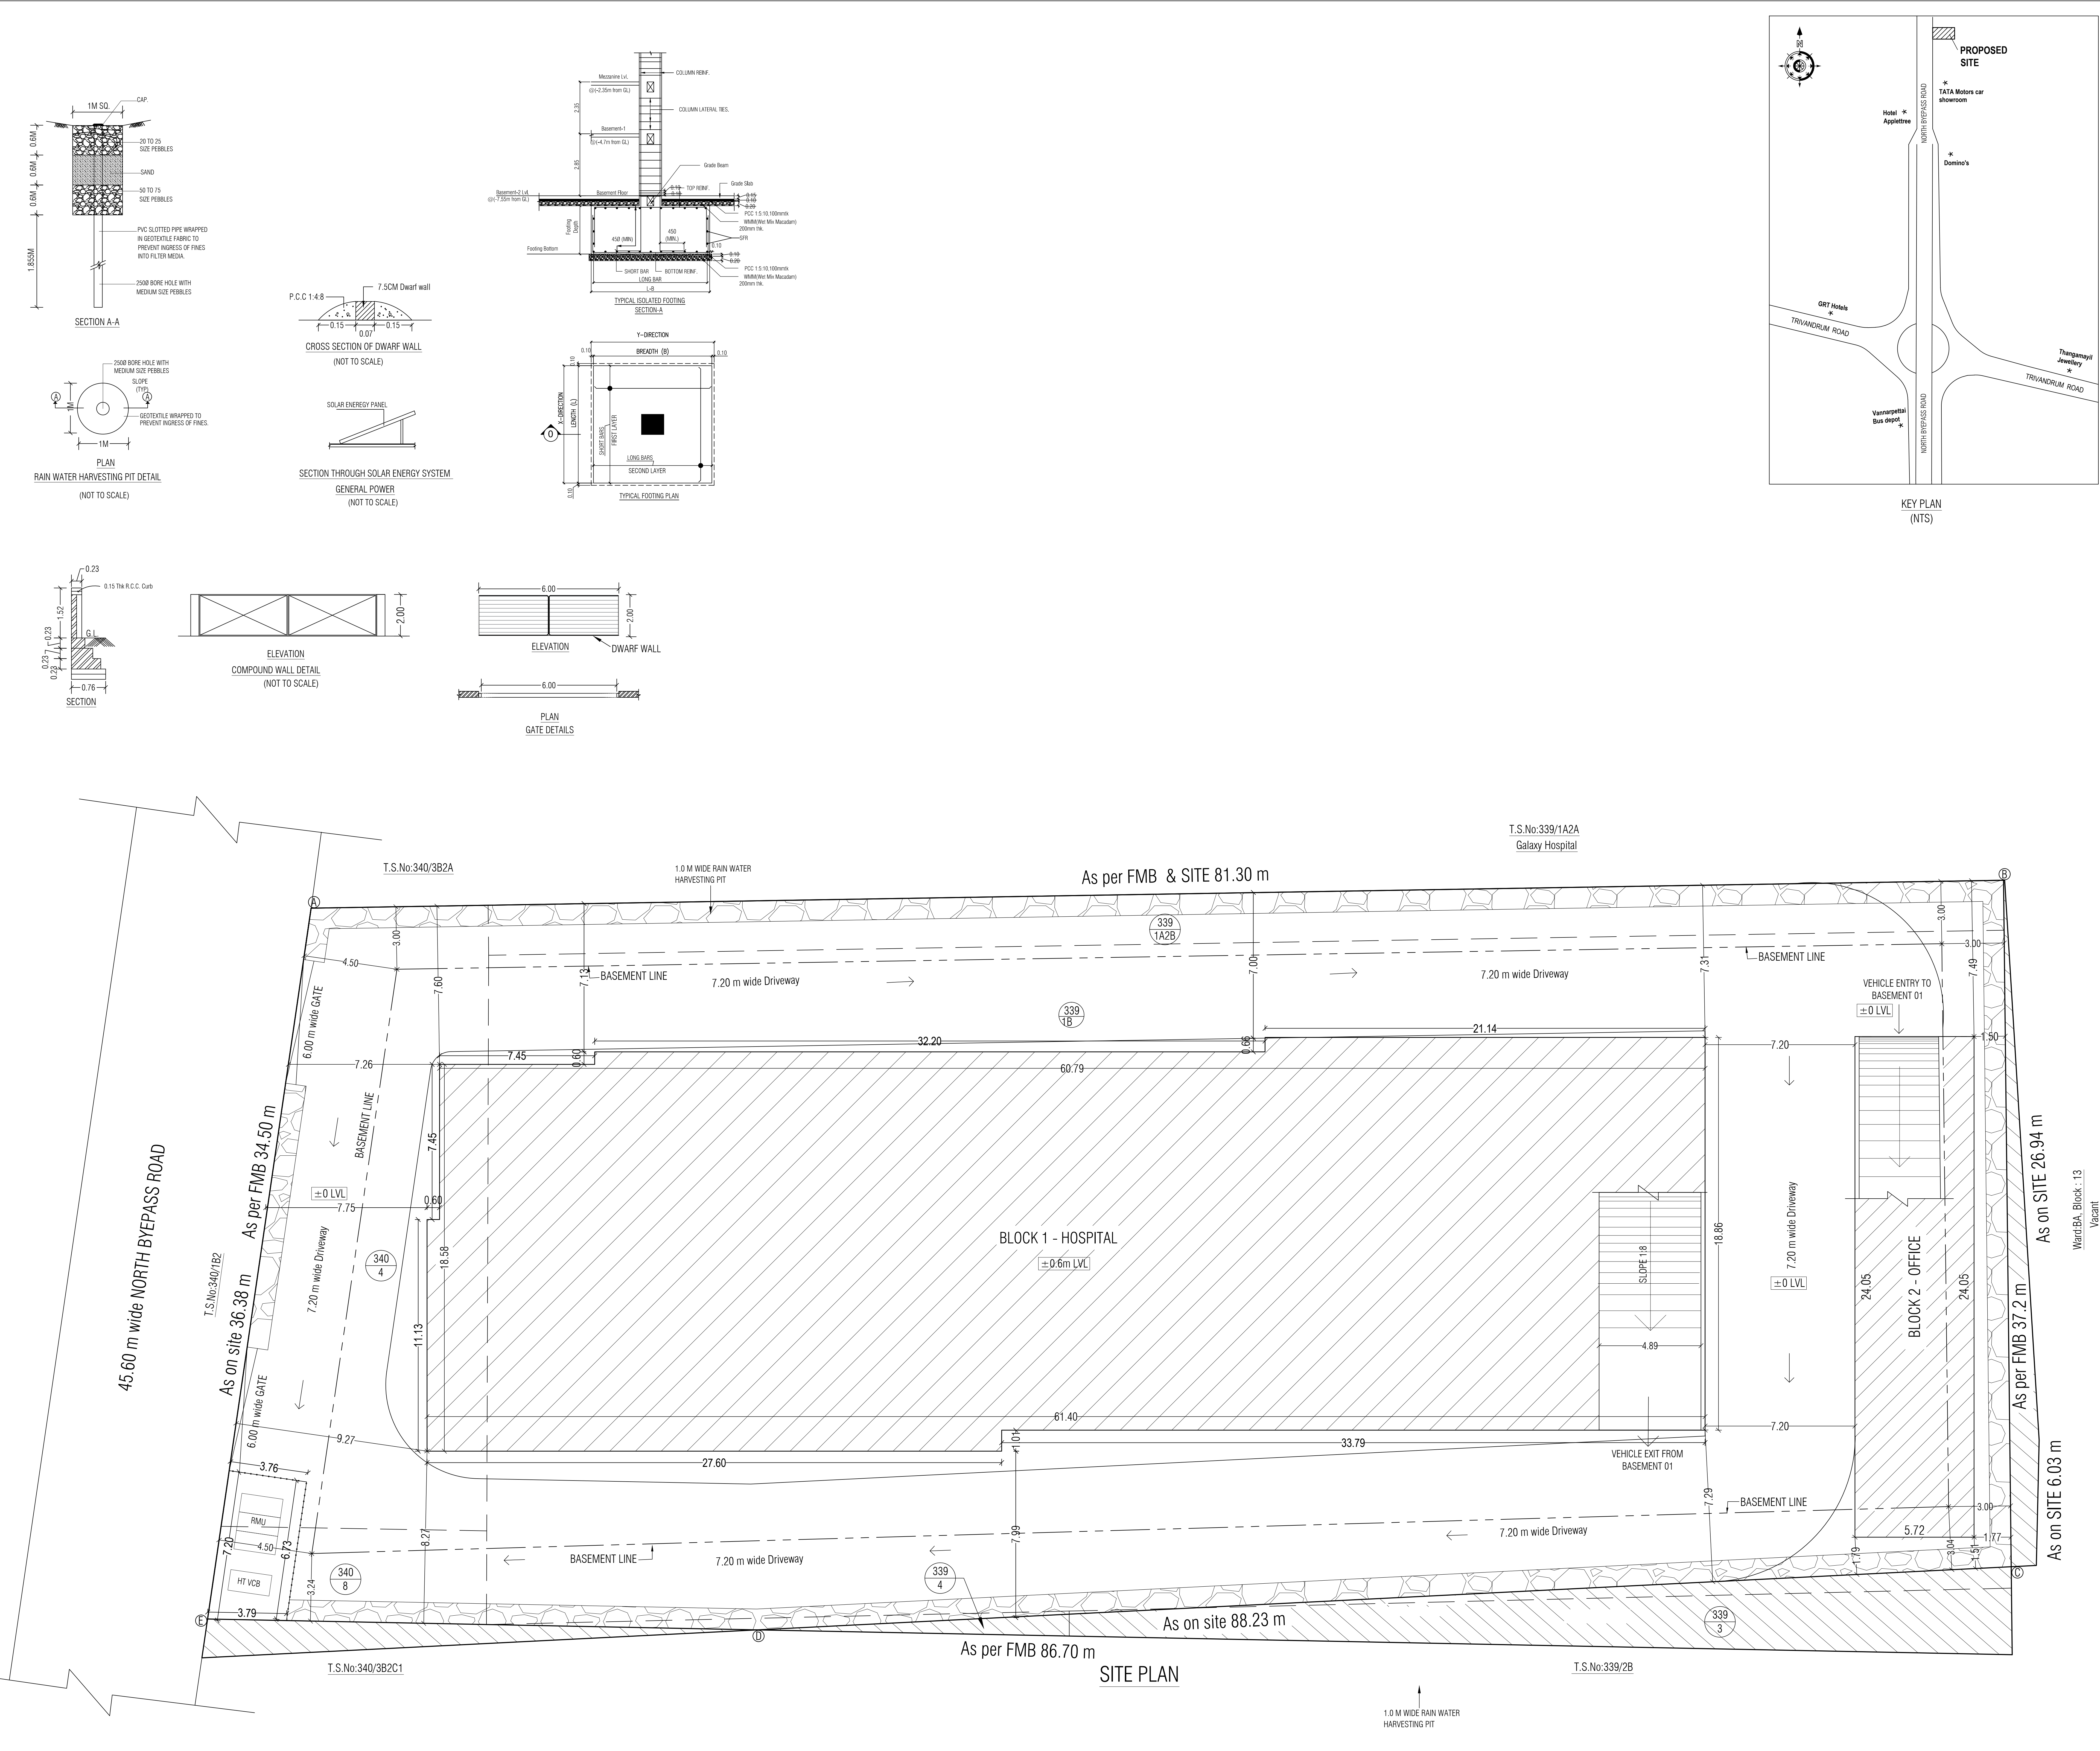

PLAN SHOWING THE PROPOSED CONSTRUCTION OF HOSPITAL BUILDING WITH 3 Nos OF BASEMENTS + Ground + 8 FLOORS AT No.104 & 105, NORTH BYEPASS ROAD, VANNARPETTAI, TIRUNELVELI - 627 003. COMPRISED IN T.S.NOS.339/1A2B, 339/1B, 339/3, 339/4, 340/4, 340/8 OF BLOCK NO.05, THATCHANALLUR TOWN, PALAIYANGOTTAI TALUK, TIRUNELVELI DISTRICT

AREA STATEMENT (Sq.M) :-

PLOT EXTENT :
As per Patta : 2984.00
As per Document : 2926.67

SL NO	BLOCK	FLOOR	FSI AREA	NON-FSI AREA DEDUCTION	BUILT-UP AREA	
1.	BLOCK 1 HOSPITAL	Basement - 3	-	2101.86	2101.86	
		Basement - 2	-	2101.86	2101.86	
		Basement - 1	-	919.67	919.67	
		Ground Floor	1128.33	-	21.58	1149.91
		1st Floor	1136.53	-	13.38	1149.91
		2nd Floor	1136.53	-	13.38	1149.91
		3rd Floor	1136.53	-	13.38	1149.91
		4th Floor	1136.53	-	13.38	1149.91
		5th Floor	1126.93	-	22.98	1149.91
		6th Floor	1126.34	-	23.57	1149.91
2.	BLOCK 2 OFFICE BUILDING	7th Floor	1099.51	-	50.40	1149.91
		8th Floor	1099.51	-	50.40	1149.91
		Terrace Floor	98.04	223.31	321.35	
		Ground Floor	-	137.40	-	137.40
		1st Floor	137.40	-	-	137.40
		2nd Floor	137.40	-	-	137.40
		3rd Floor	137.40	-	-	137.40
TOTAL			10636.98	5706.55	16343.53	

FSI : 10636.98 : 3.56
2984.00

PLOT COVERAGE : 1265.73 : 42.42 %
2984.00

PARKING DETAILS :

	REQUIRED	PROVIDED
Car Parking	106 Nos	106 Nos
Two Wheeler	115 Nos	115 Nos

PARKING CALCULATION :

1. HOSPITAL BUILDING			
Car Parking & Two Wheeler Parking	$\frac{\text{Hospital FSI Area} \times 75 \%}{75}$	$\frac{10224.78 \times 75 \%}{75}$	$= 102.24$
	$= 102 \text{ Nos}$		
2. OFFICE BUILDING			
Car Parking	$\frac{\text{Office FSI Area} \times 75 \%}{100}$	$\frac{412.20 \times 75 \%}{100}$	$= 3.09$
	$= 4 \text{ Nos}$		
Two Wheeler Parking	$\frac{\text{Office FSI Area} \times 75 \%}{25}$	$\frac{412.20 \times 75 \%}{25}$	$= 12.36$
	$= 13 \text{ Nos}$		

SPECIFICATION :

1. MECHANICAL VENTILATION TO BE CONSIDERED FOR ALL THE TOILETS.

COLOUR INDEX :

PROPOSED	
ROAD	
BOUNDARY	

ARCHITECT :


John Antony J.R.
Architect & Liquid Partner
R.Arch. AIA, AIA, Reg. No: CA/2004/32239
CLUB O/D
471, Pandian Street, Chackal Road
Coimbatore-641 012. Tel: +91 422 4378994

STRUCTURAL ENGINEER :

Dr. S. PRAVEEN KUMAR, B.E., M.Tech.
Chartered Engineer (AM183998-2)
SDTCP/SE/GR-1/03/2022
4/538, Bharathi Nagar,
Jagir Annamalaiyem, SALEM-636 302.

OWNER :

GNJ

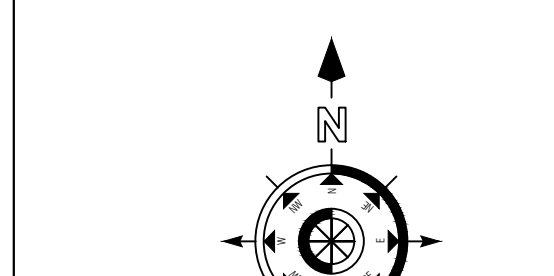

SITE PLAN

SCALE - 1:100

SHEET NO. 1 / 6