


PLAN SHOWING THE ADDITIONAL CONSTRUCTION OF A SHOP BUILDING


THE EXG.G & F.FLOOR BUILDING D.NO:9,9/1,S.NO:410/3,410/4(OLD S.NO:410/3),

WARD NO:12,PLOT NO:52,53,CHIDAMBARA NAGAR 1st STREET AT ILANJI VILLAGE &


TOWN PANCHAYAT

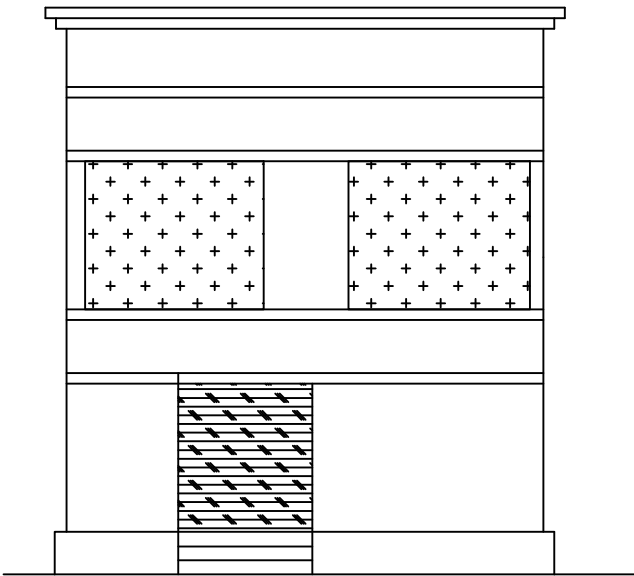

ELEVATION

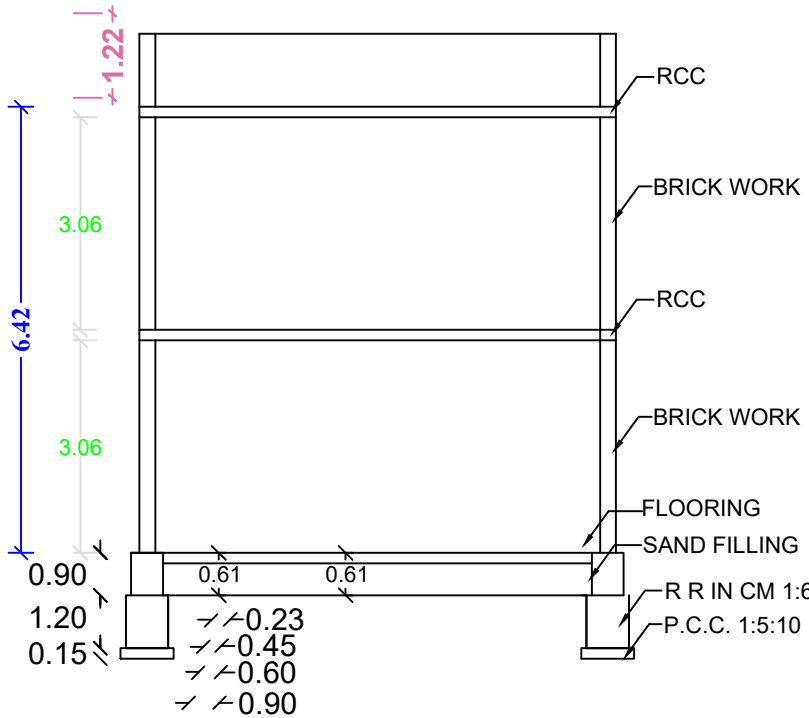

SECTION AB

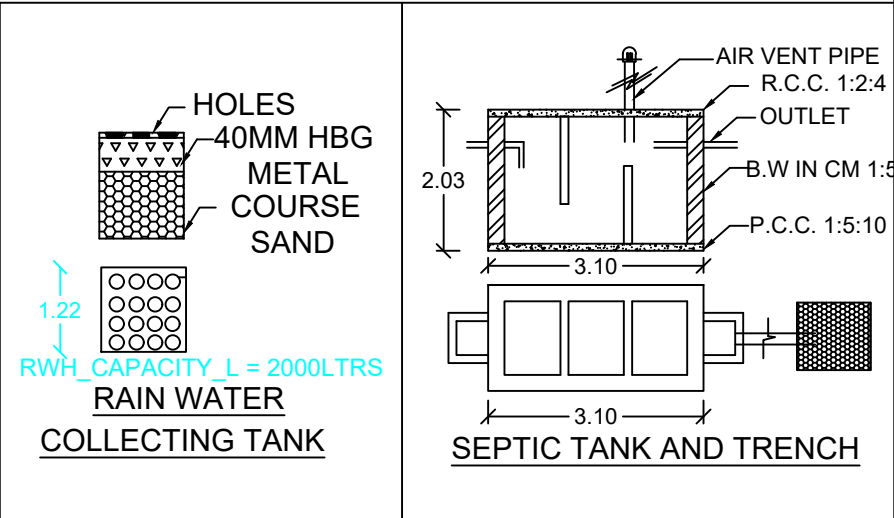

JOINERY DETAILS		
D	D00R	0.90 X 2.10
D1	D00R	0.75 X 2.10
W	WINDOW	1.20 X 1.35
V	VENTILATER	0.60 X 0.60

AREA DETAILS&COLOUR INDEX		
	SQ.MT	SQ.FT
SITE AREA	486.93	5239.47
GROUND FLOOR AREA	57.49	618.59
FIRST FLOOR AREA	57.49	618.59
EXG.G.FLOOR BUILD AREA	192.96	2076.24
EXG.F.FLOOR BUILD AREA	131.49	1414.87
OPEN AREA	236.48	2544.64
ROAD OR STREET		
RAIN WATER PIT		


APPLICANT

Mr.P.CHANDRAN,
W/o.Mr.PARAMASIVAN.

Mrs.C.CHANDRA,
W/o.Mr.CHANDRAN.

ENGINEER

Er.A.MUTHUKUMAR,M.Com.,DCE.,
LICENCED SURVEYOR,SRI SANKAR BUILDERS
A.D-(P) TSI REG NO:17/2022
Registered Engineer Gr.III
OLD BUS STAND ROAD TENKASI-627811
CELL : 8903572111,9442521311

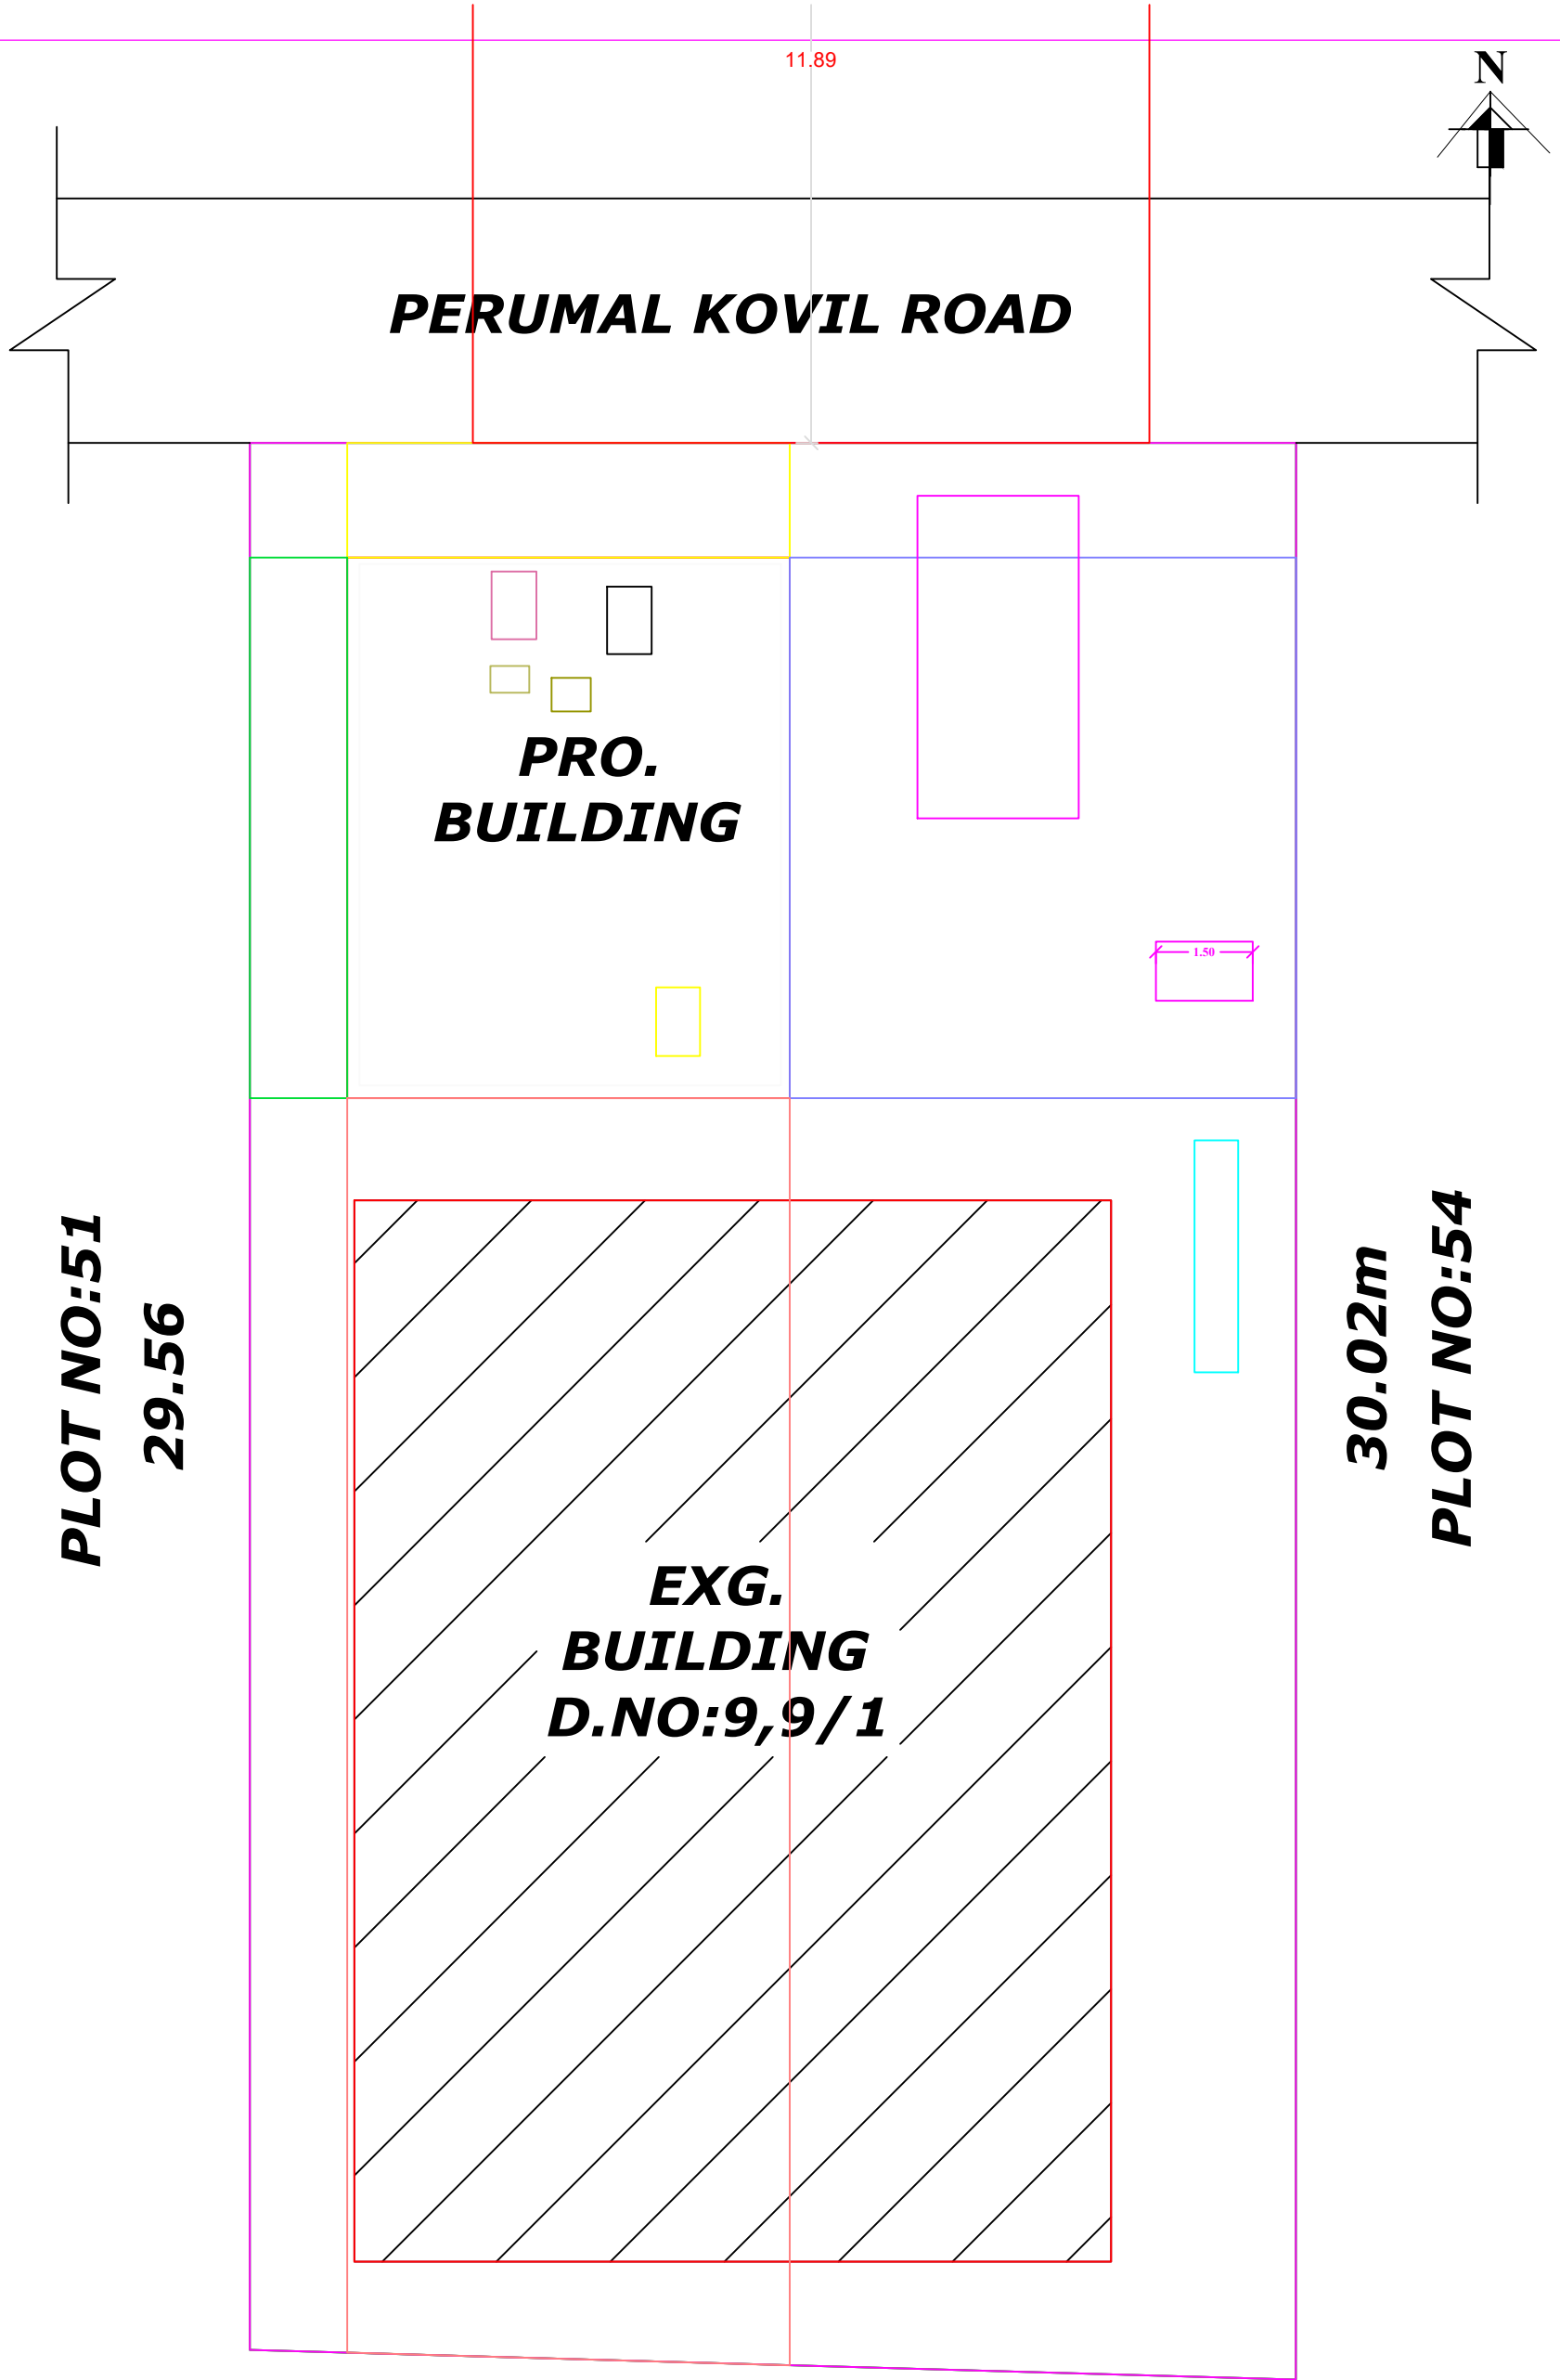

SITE PLAN



SCALE 1:100

16.22m

PLOT NO:42,43

PLOT NO:51
29.56

30.02m
PLOT NO:54

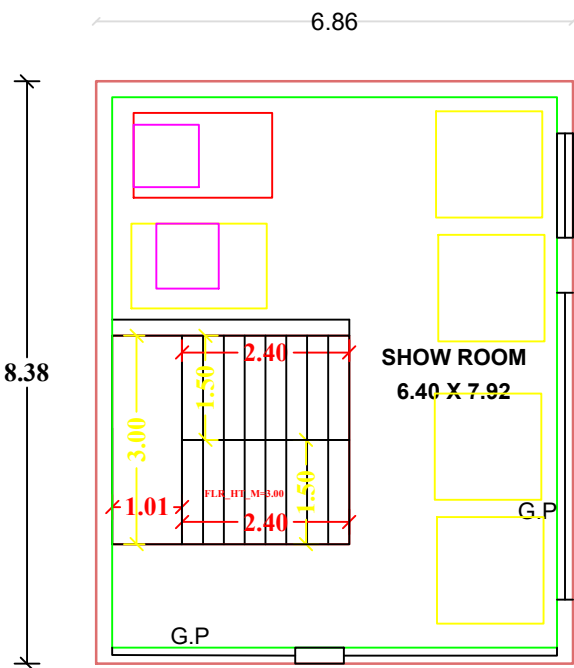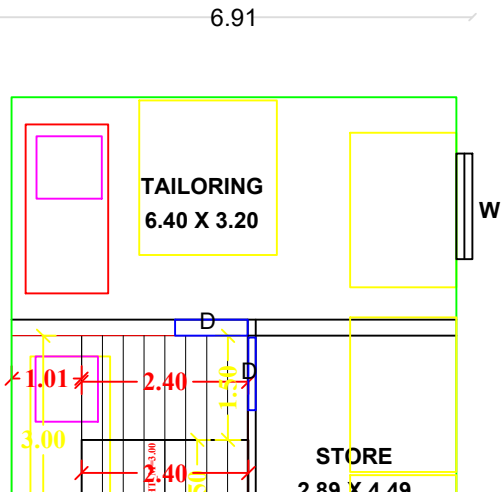

FIRST FLOOR PLAN



N

:100

ALL DIM