

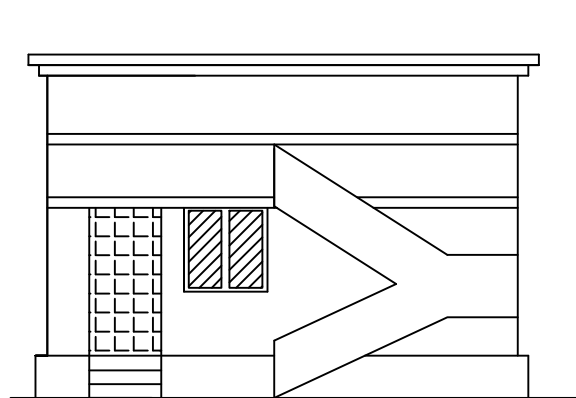



PLAN SHOWING THE PROPOSED CONSTRUCTION OF A DWELLING HOUSE AFTER DEMOLISING IN
EXG BUILDING D.NO:6/73,S.NO:85/3A1A1A2 (OLD S.NO:85/3A1A1A), PATTA NO:6306, WARD NO:6,
PILLAIYAR KOVIL STREET AT SUNDARAPANDIAPURAM VILLAGE & TOWN PANCHAYAT.

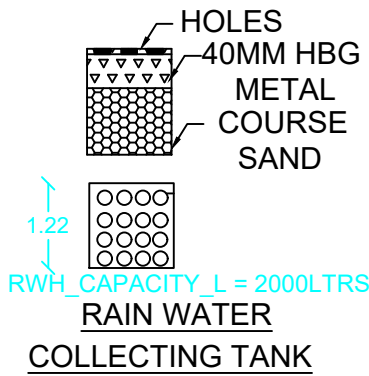

ELEVATION

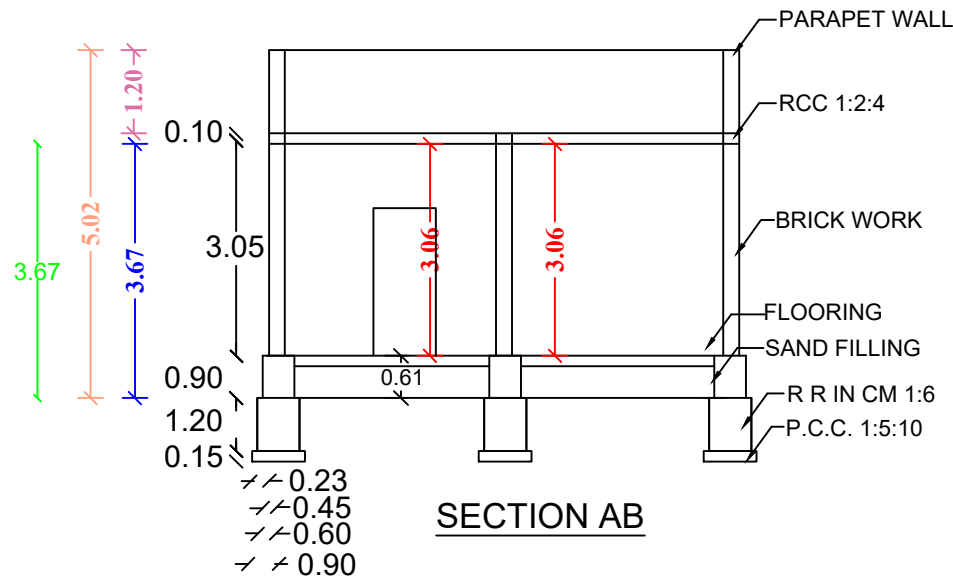

SECTION AB

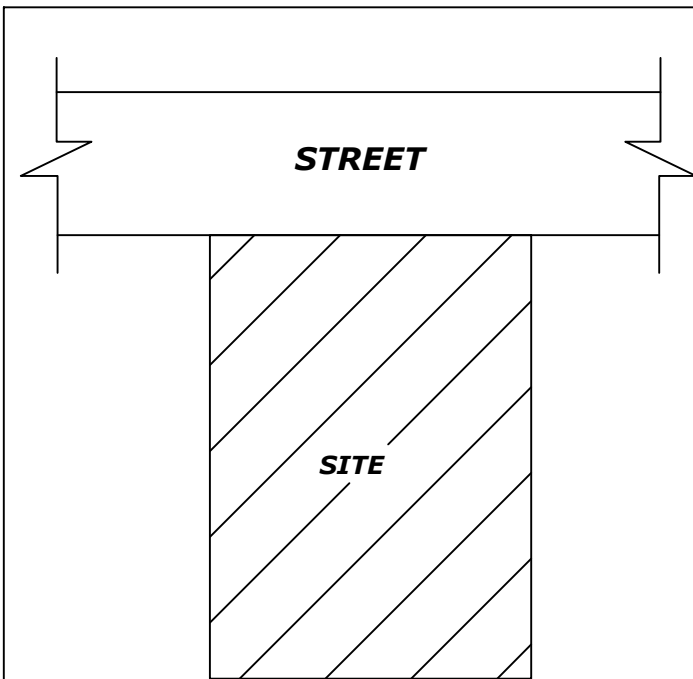


LOCATION PLAN

Not to scale


JOINERY DETAILS

D	D00R	1.00 X 2.10
D1	D00R	0.75 X 2.10
W	WINDOW	1.20 X 1.35
V	VENTILATER	0.60 X0.90

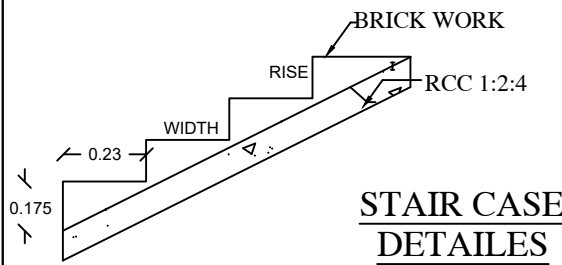

STAIR CASE
DETAILES

AREA DETAILS&COLOUR INDEX

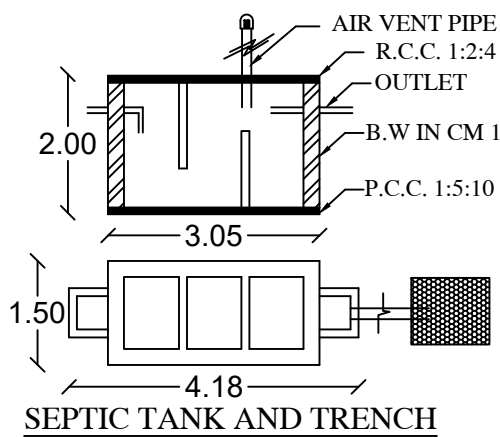

SEPTIC TANK AND TRENCH

	SQ.MT	SQ.FT
SITE AREA	103.94	1118.81
G.FLOOR AREA	55.77	600.30
CARPET AREA	44.61	480.24
OPEN AREA	48.17	518.51
ROAD OR STREET		
RAIN WATER PIT		

APPLICANT

Signature


Mr.G.RAGURAMAN,
S/o.Mr.GANESAN.

ENGINEER

Signature


Er.A.MUTHUKUMAR,M.Com.,DCE.,
LICENCED SURVEYOR,SRI SANKAR BUILDERS
A.D-(P) TSI REG NO:17/2022
Registered Engineer Gr.III
OLD BUS STAND ROAD TENKASI-627811
CELL : 8903572111,9442521311

DRAWN BY:SRI SANKAR BUILDERS

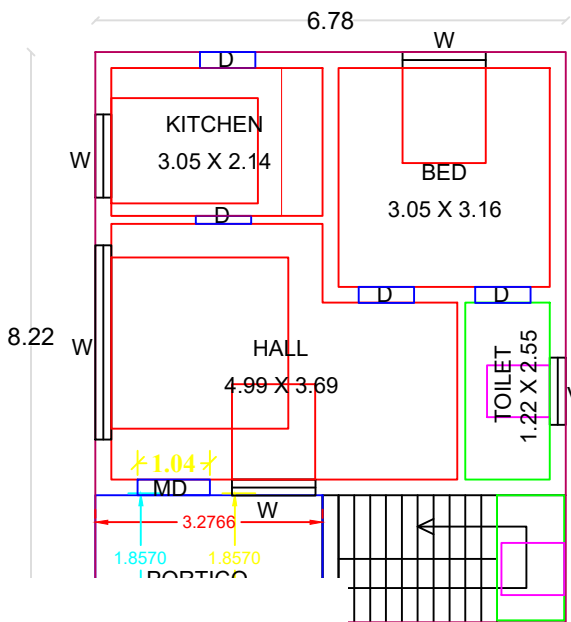

N

E SCALE 1:100

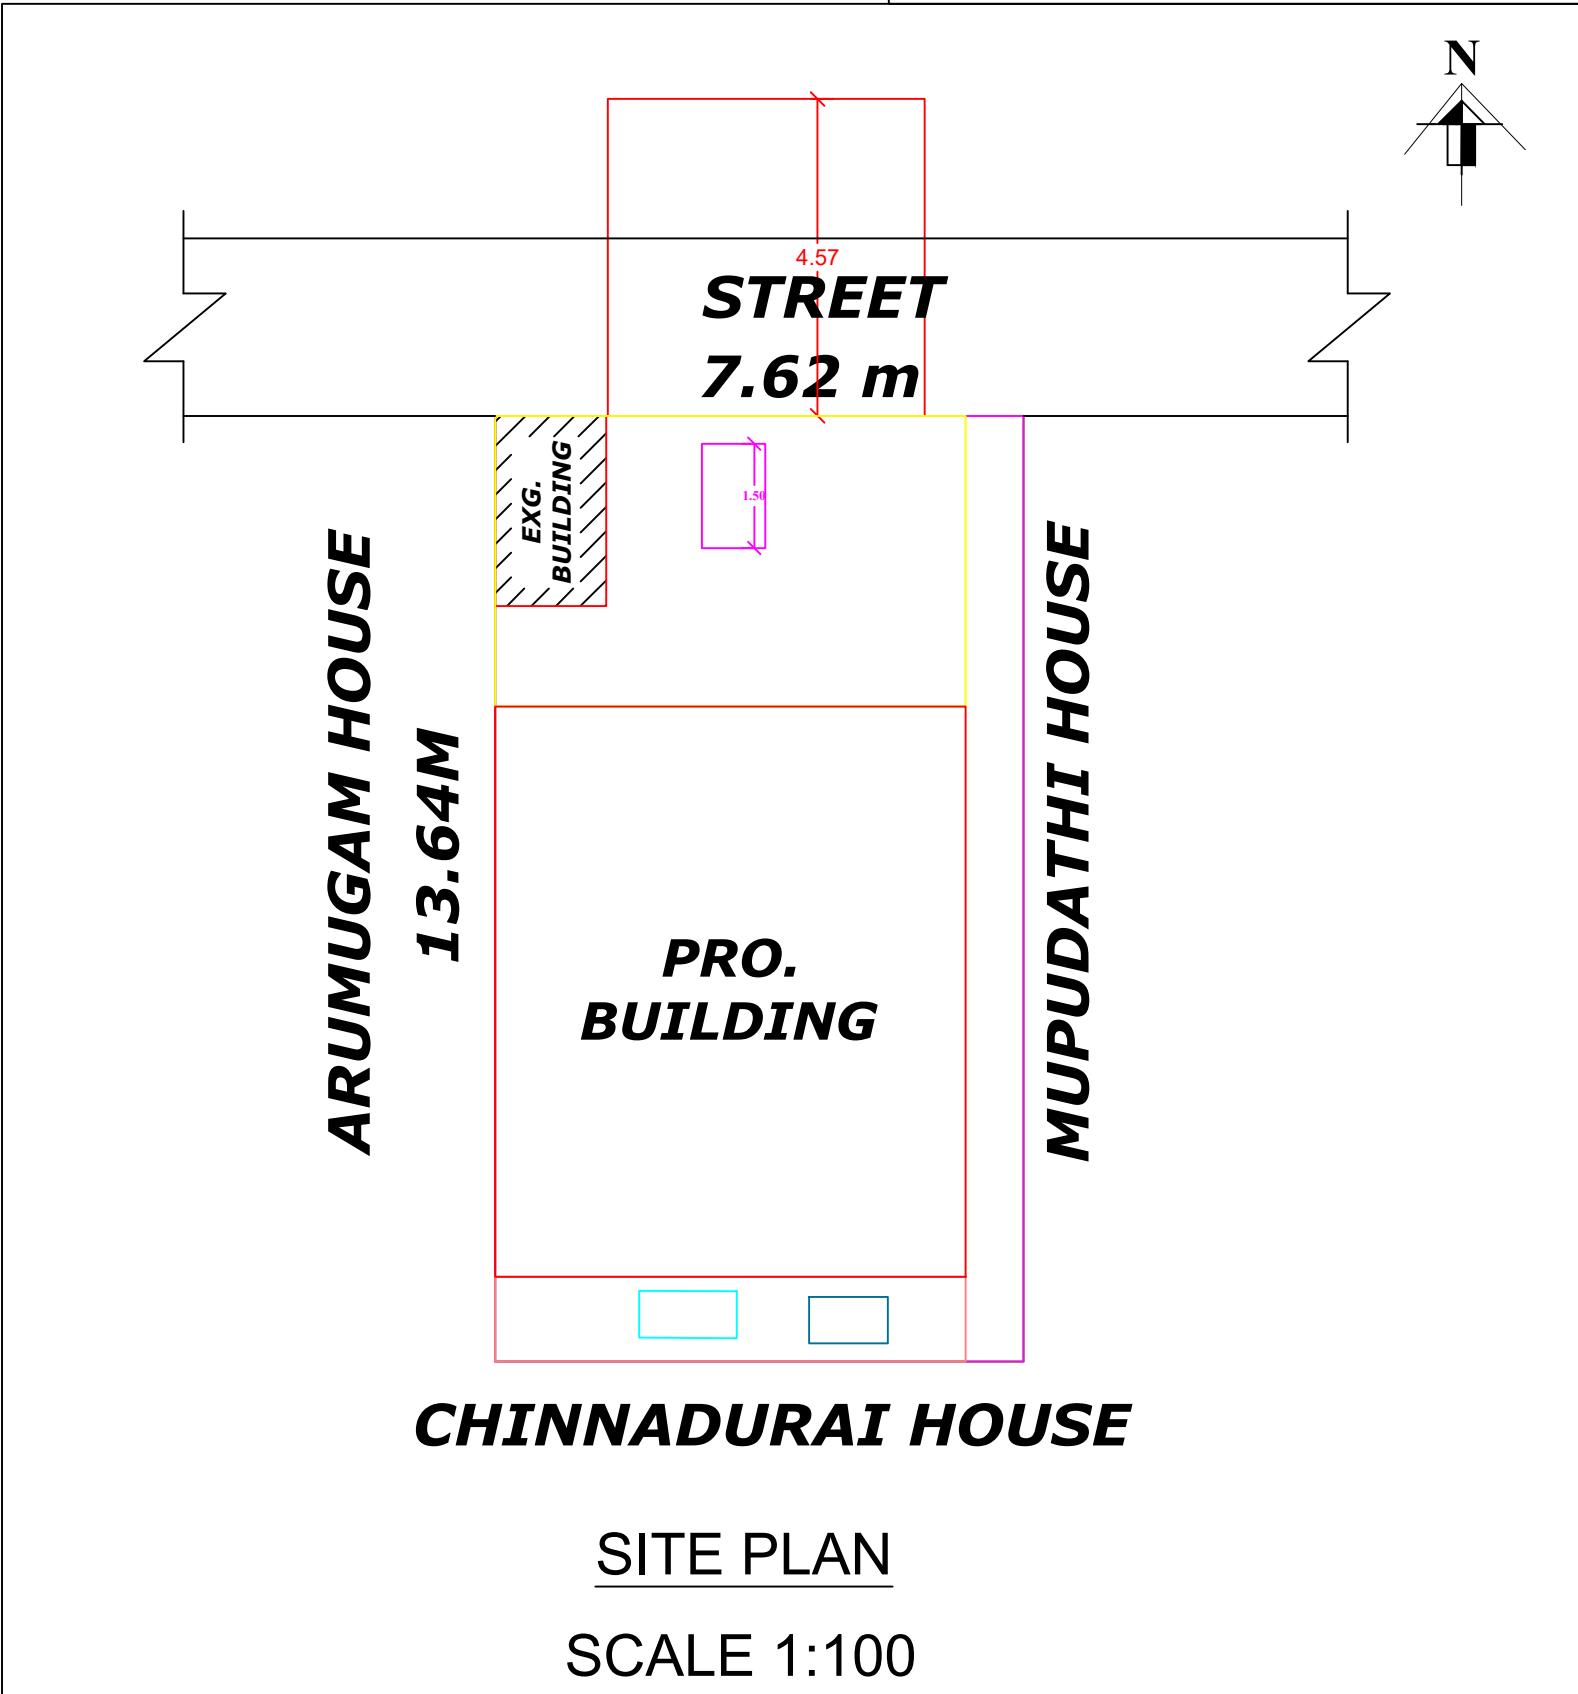

SITE PLAN

SCALE 1:100