




PLAN SHOWING THE PROPOSED ADDITIONAL CONSTRUCTION OF FIRST FLOOR DWELLING
HOUSE BUILDING IN EXG.,D.NO:1/15,SURVEY NO-444/3,444/3F,PATTA NO: 1641,WARD NO:1
AT (ST-6) JOTHINAGAR 5th STREET , ALANGULAM SPECIAL GRADE TOWN PANCHAYAT
ALANGULAM (TK) , TENKASI DIST.,

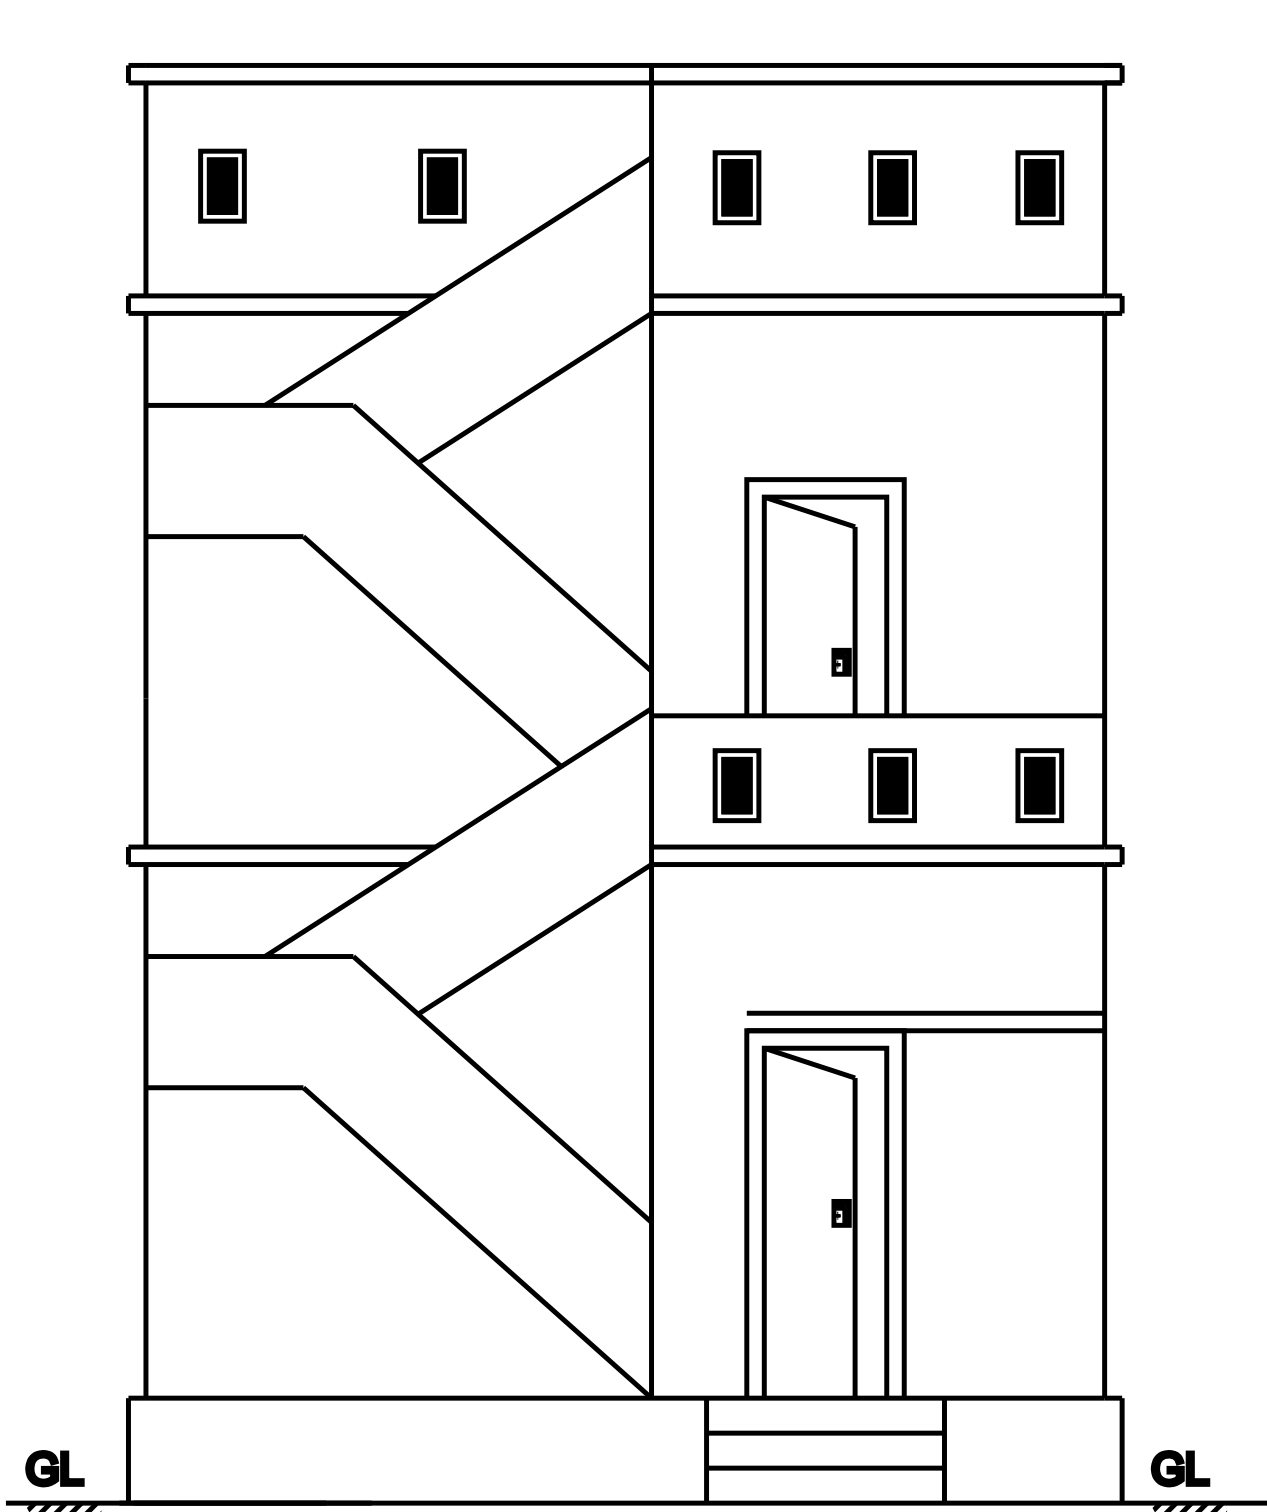


ELEVATION

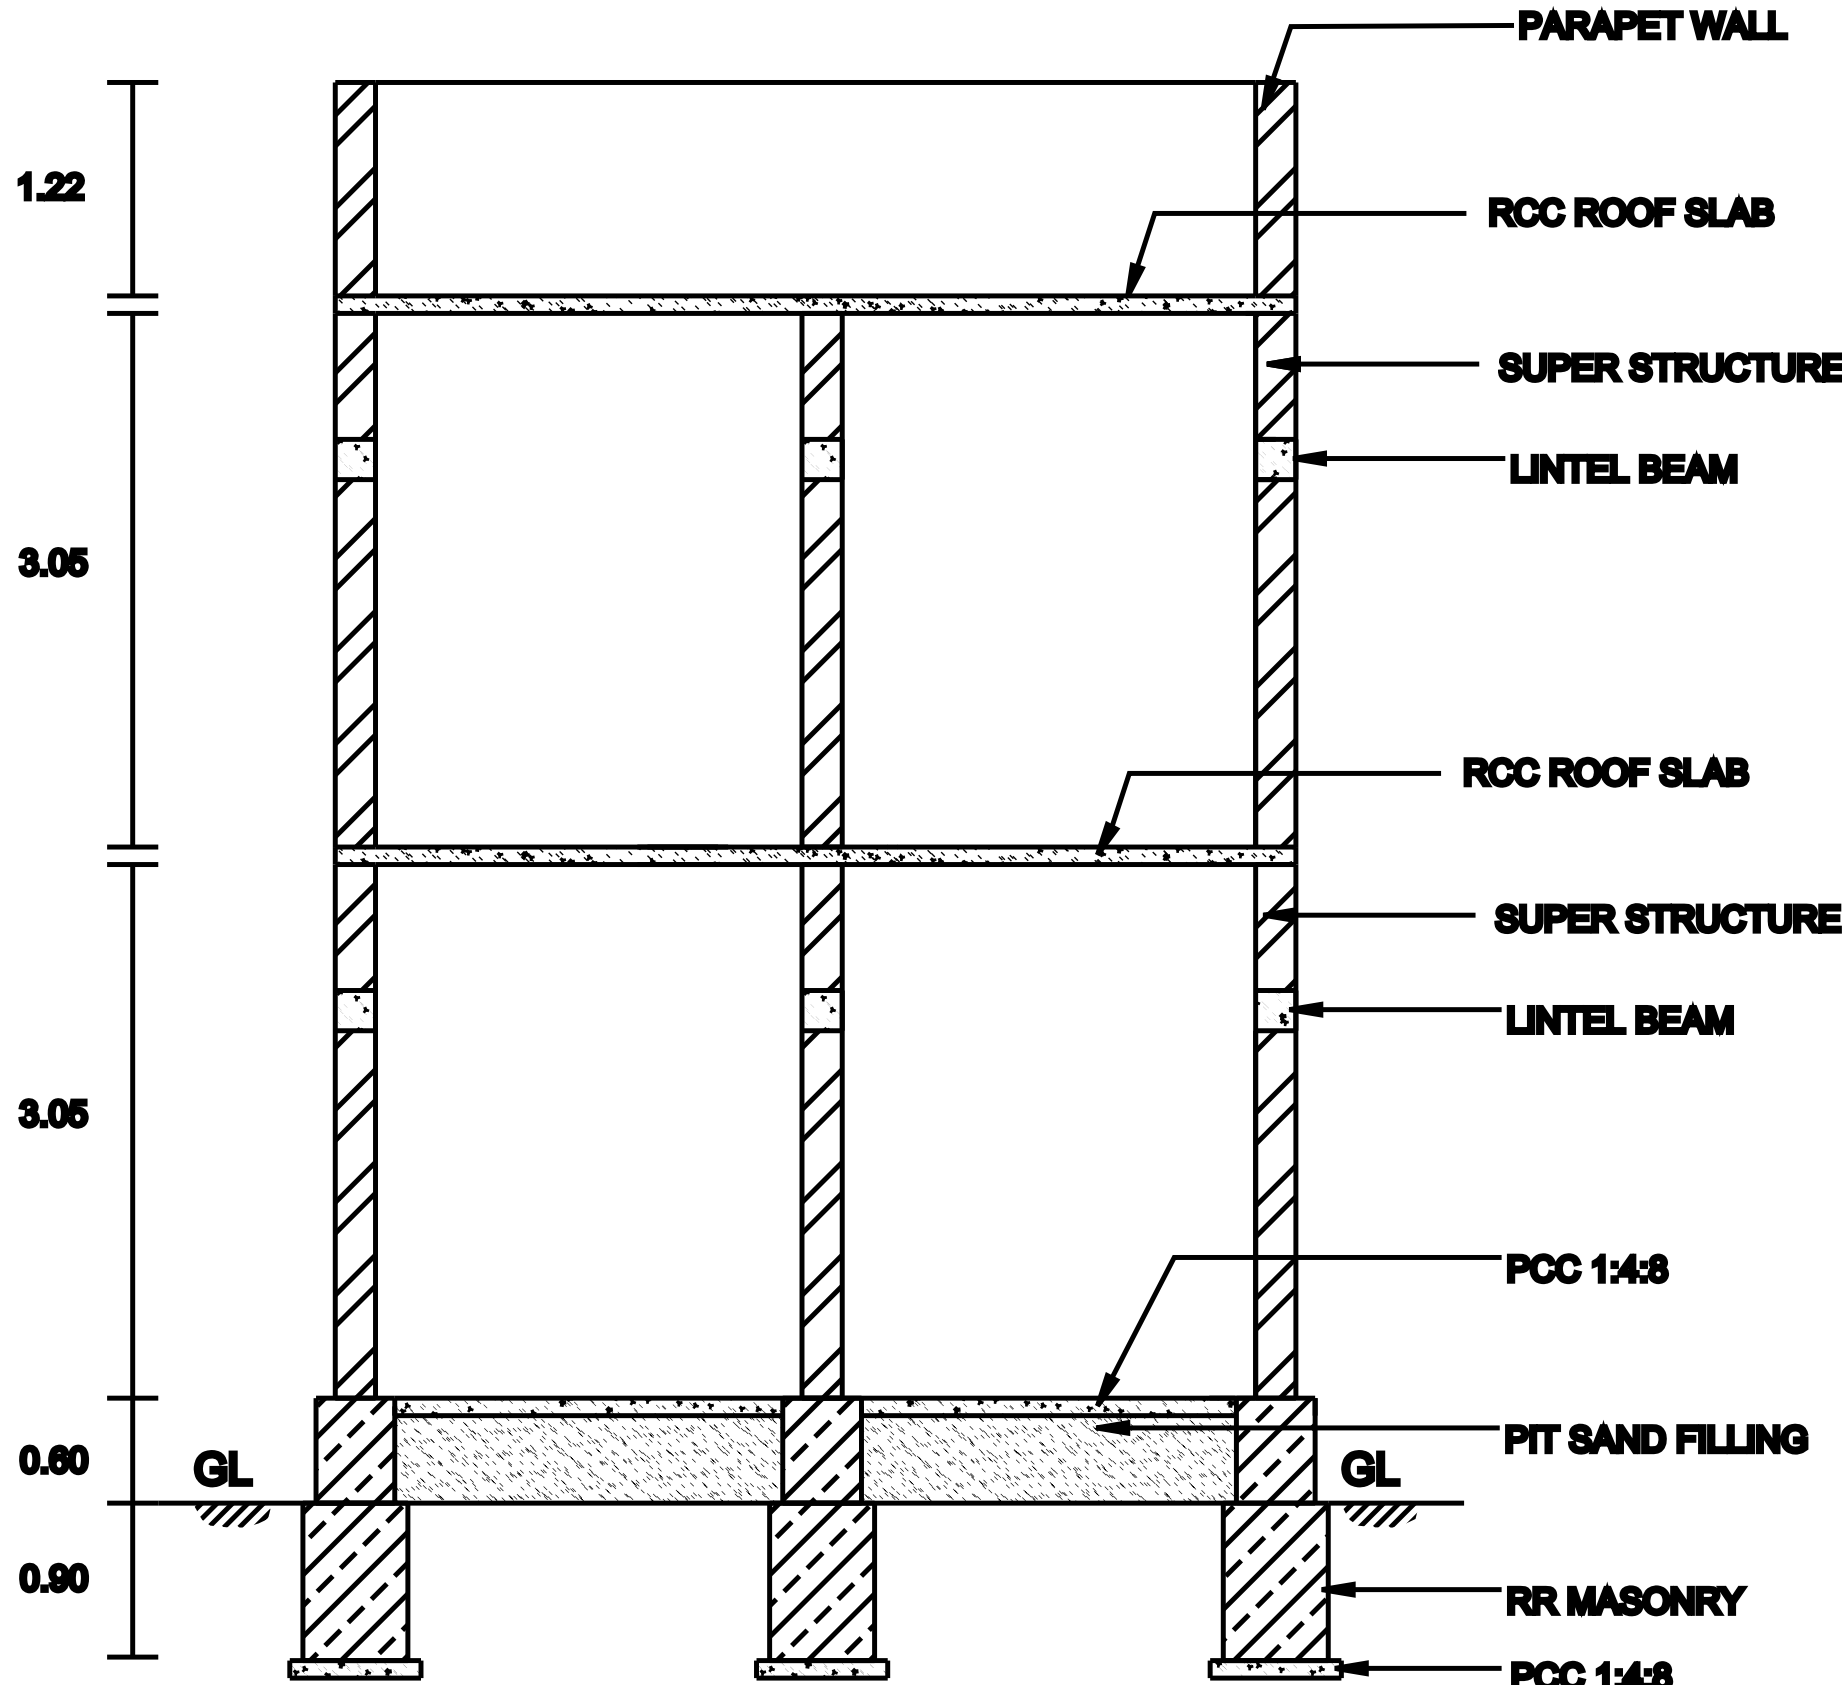






SECTION ON AB

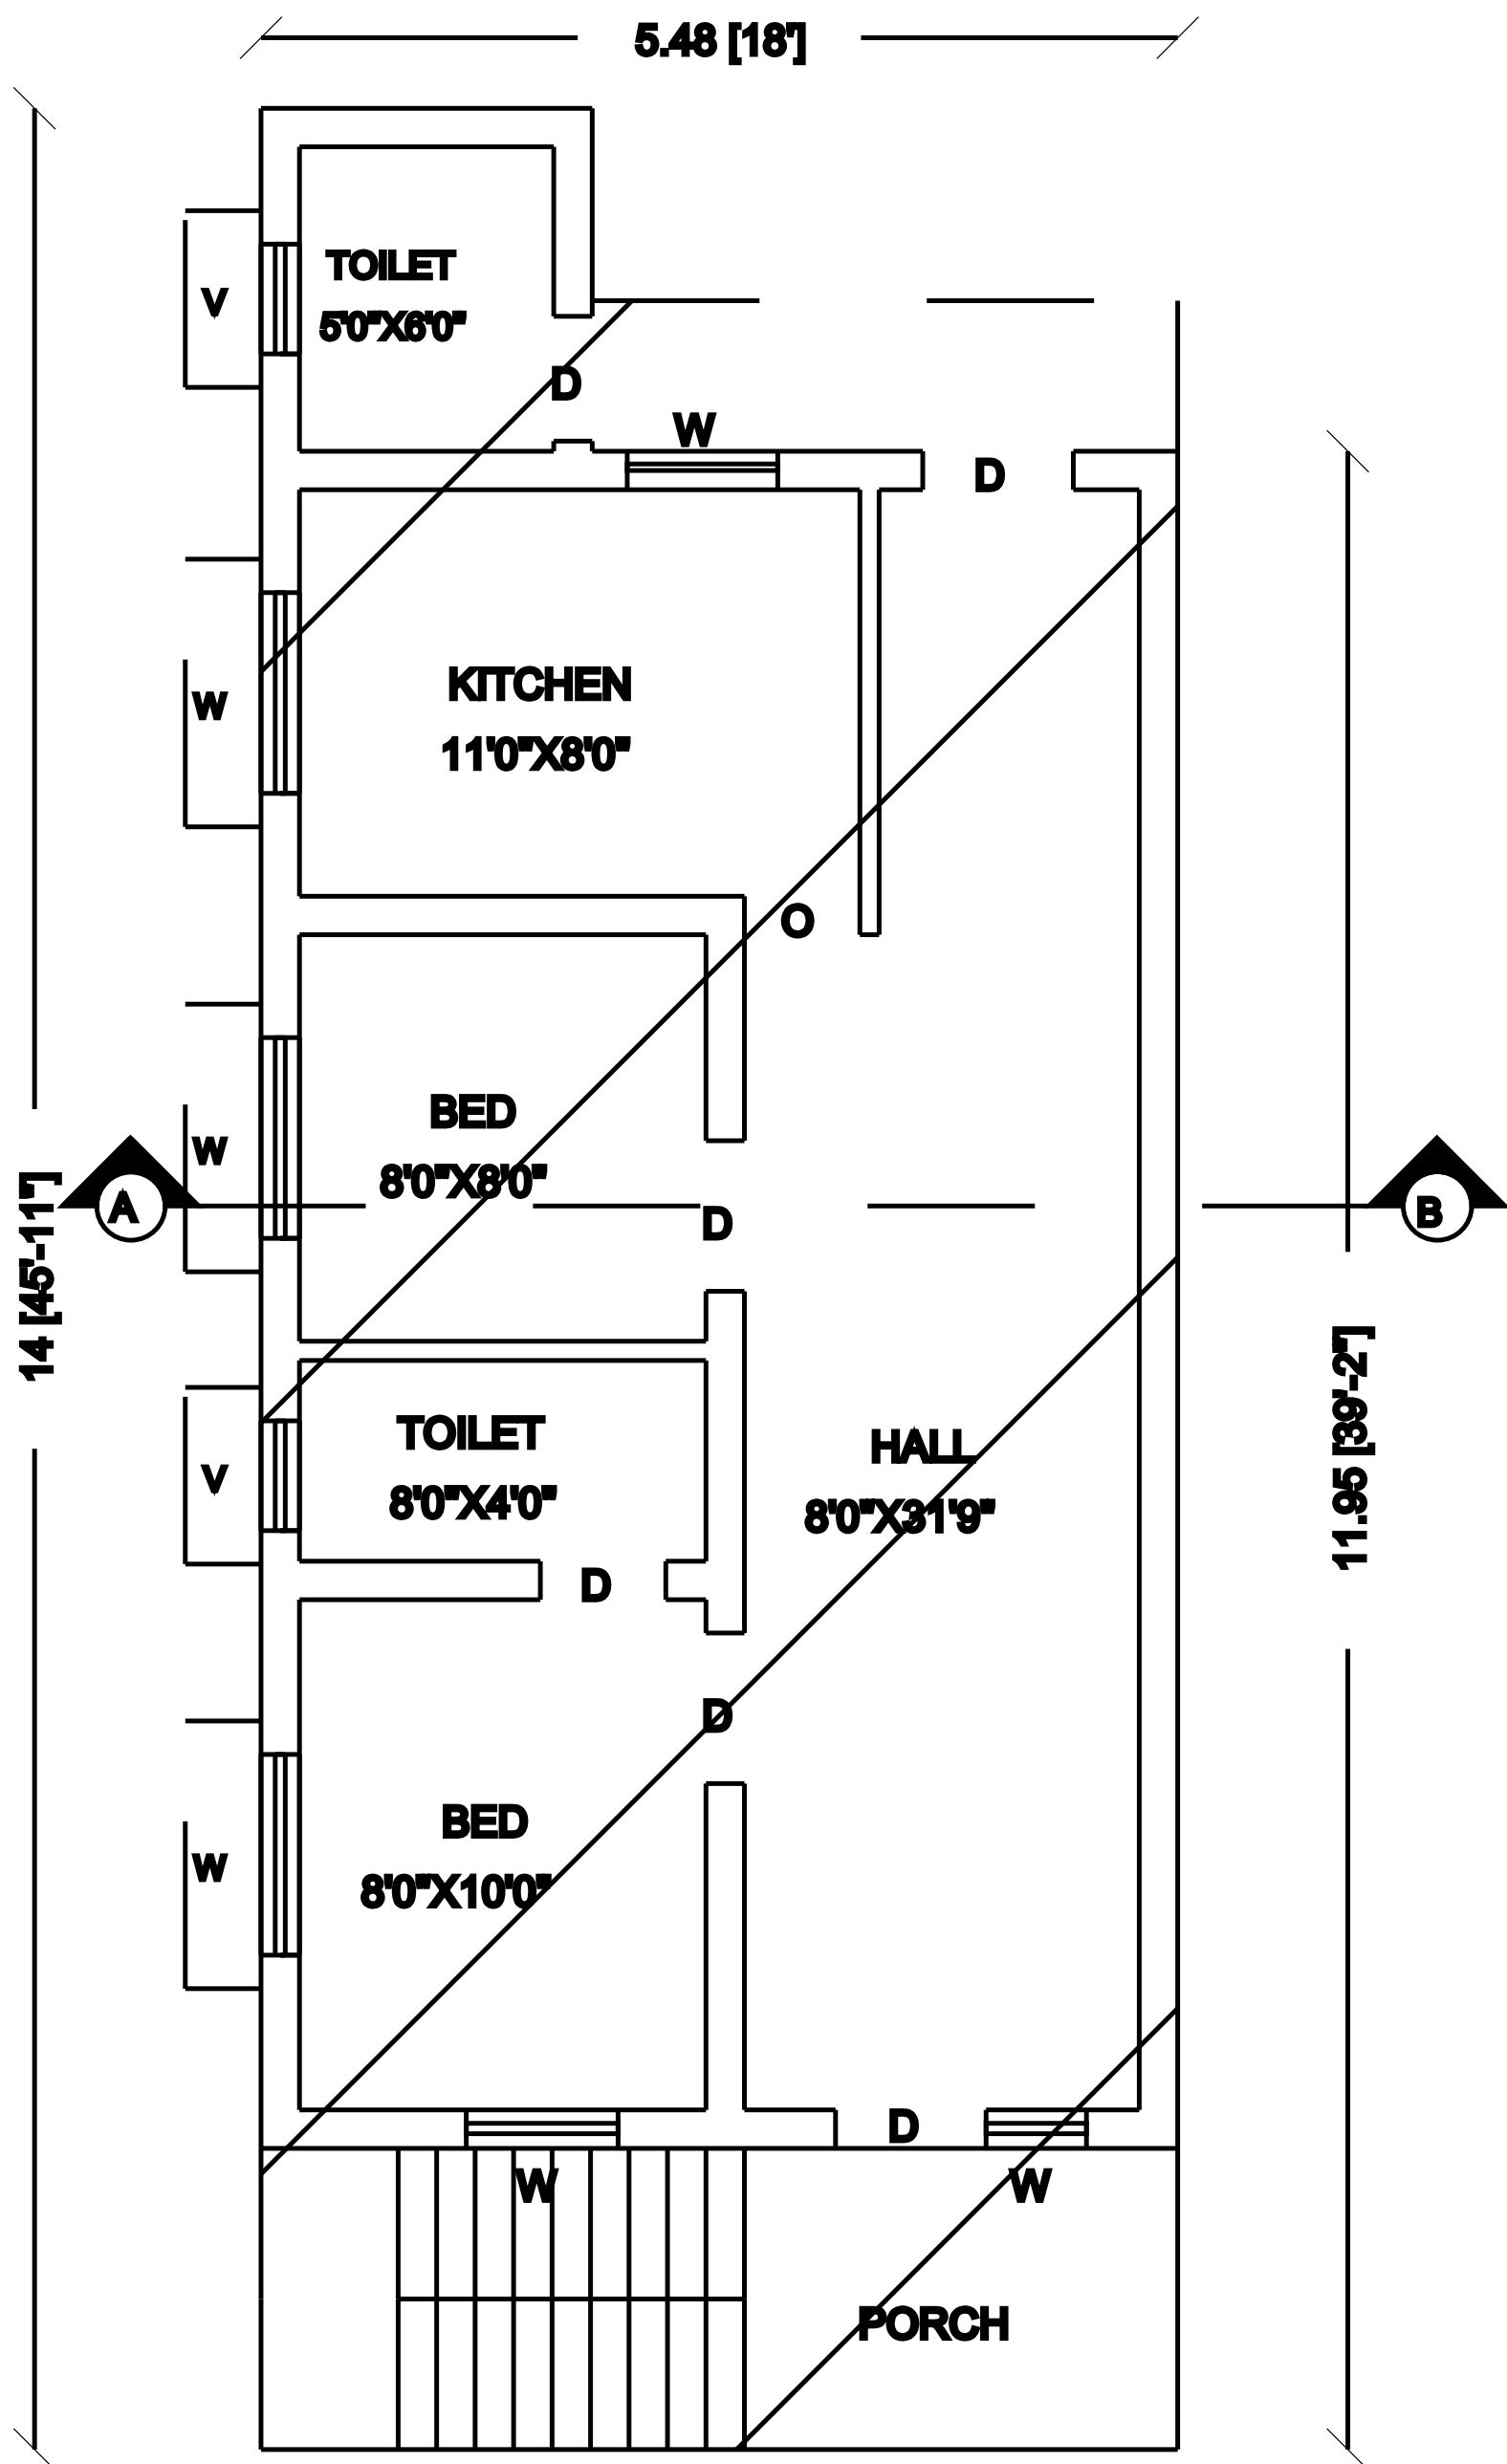

GROUND FLOOR PLAN

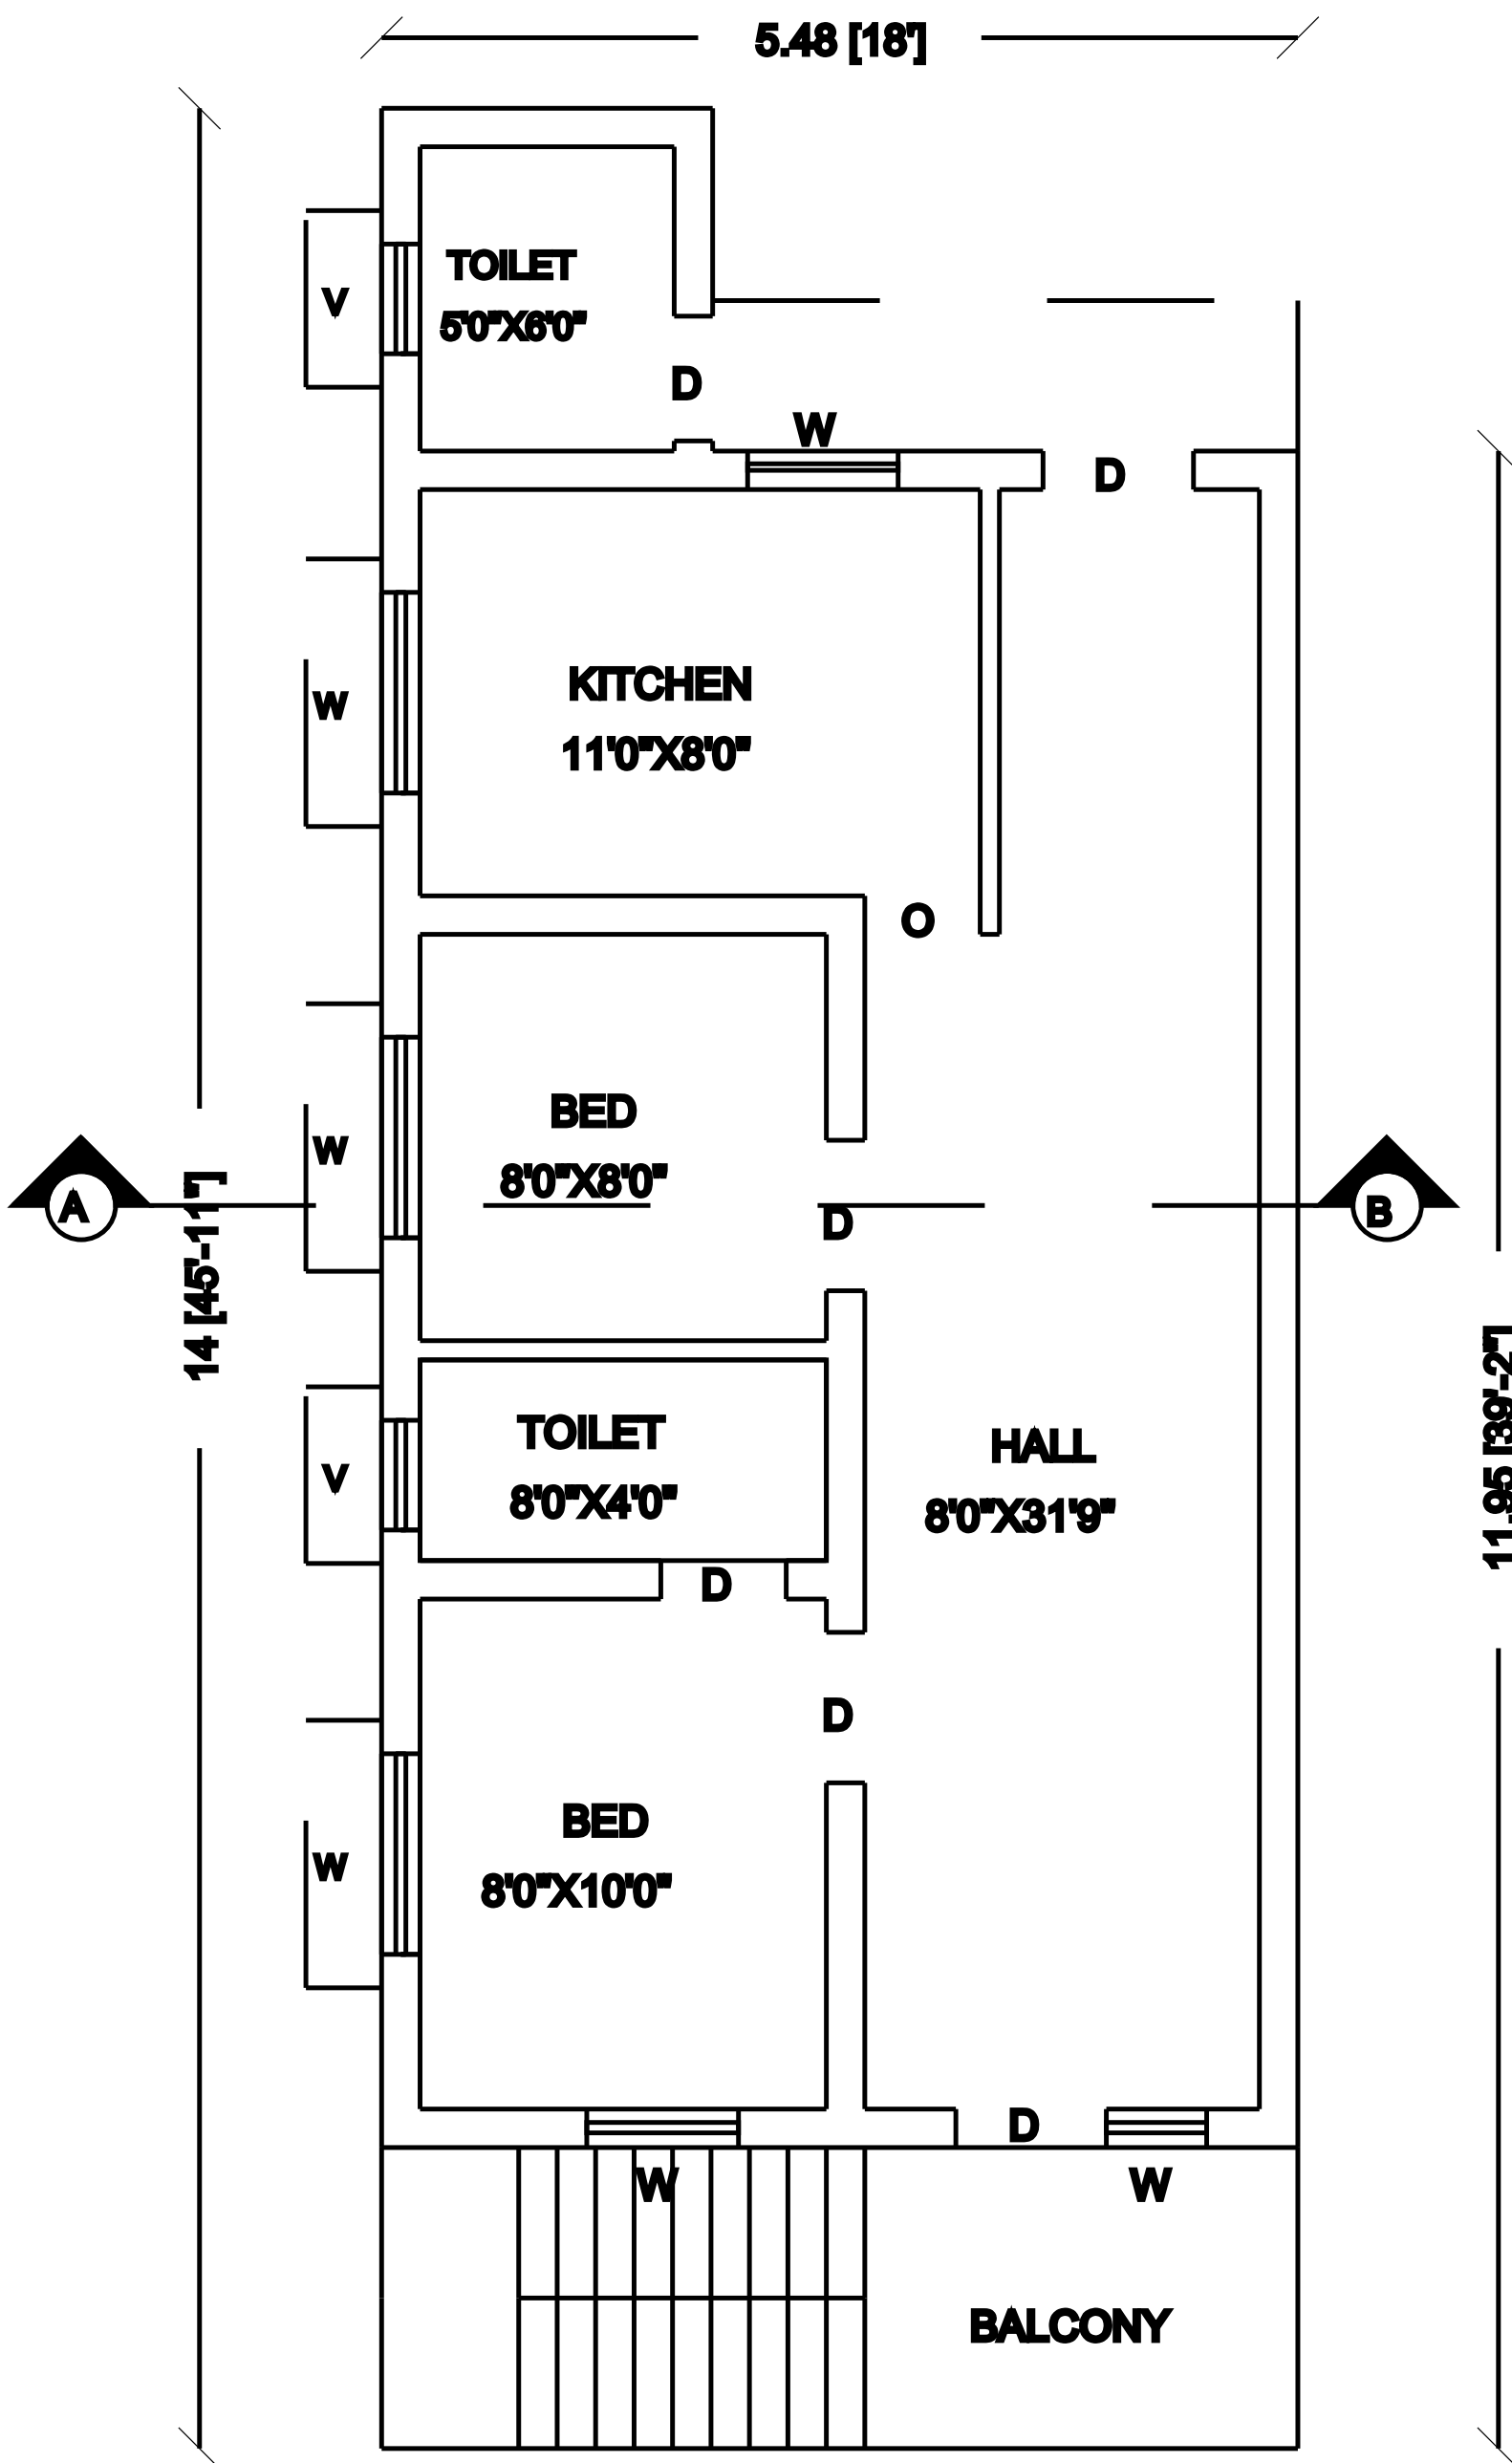

PRO., FIRST FLOOR PLAN

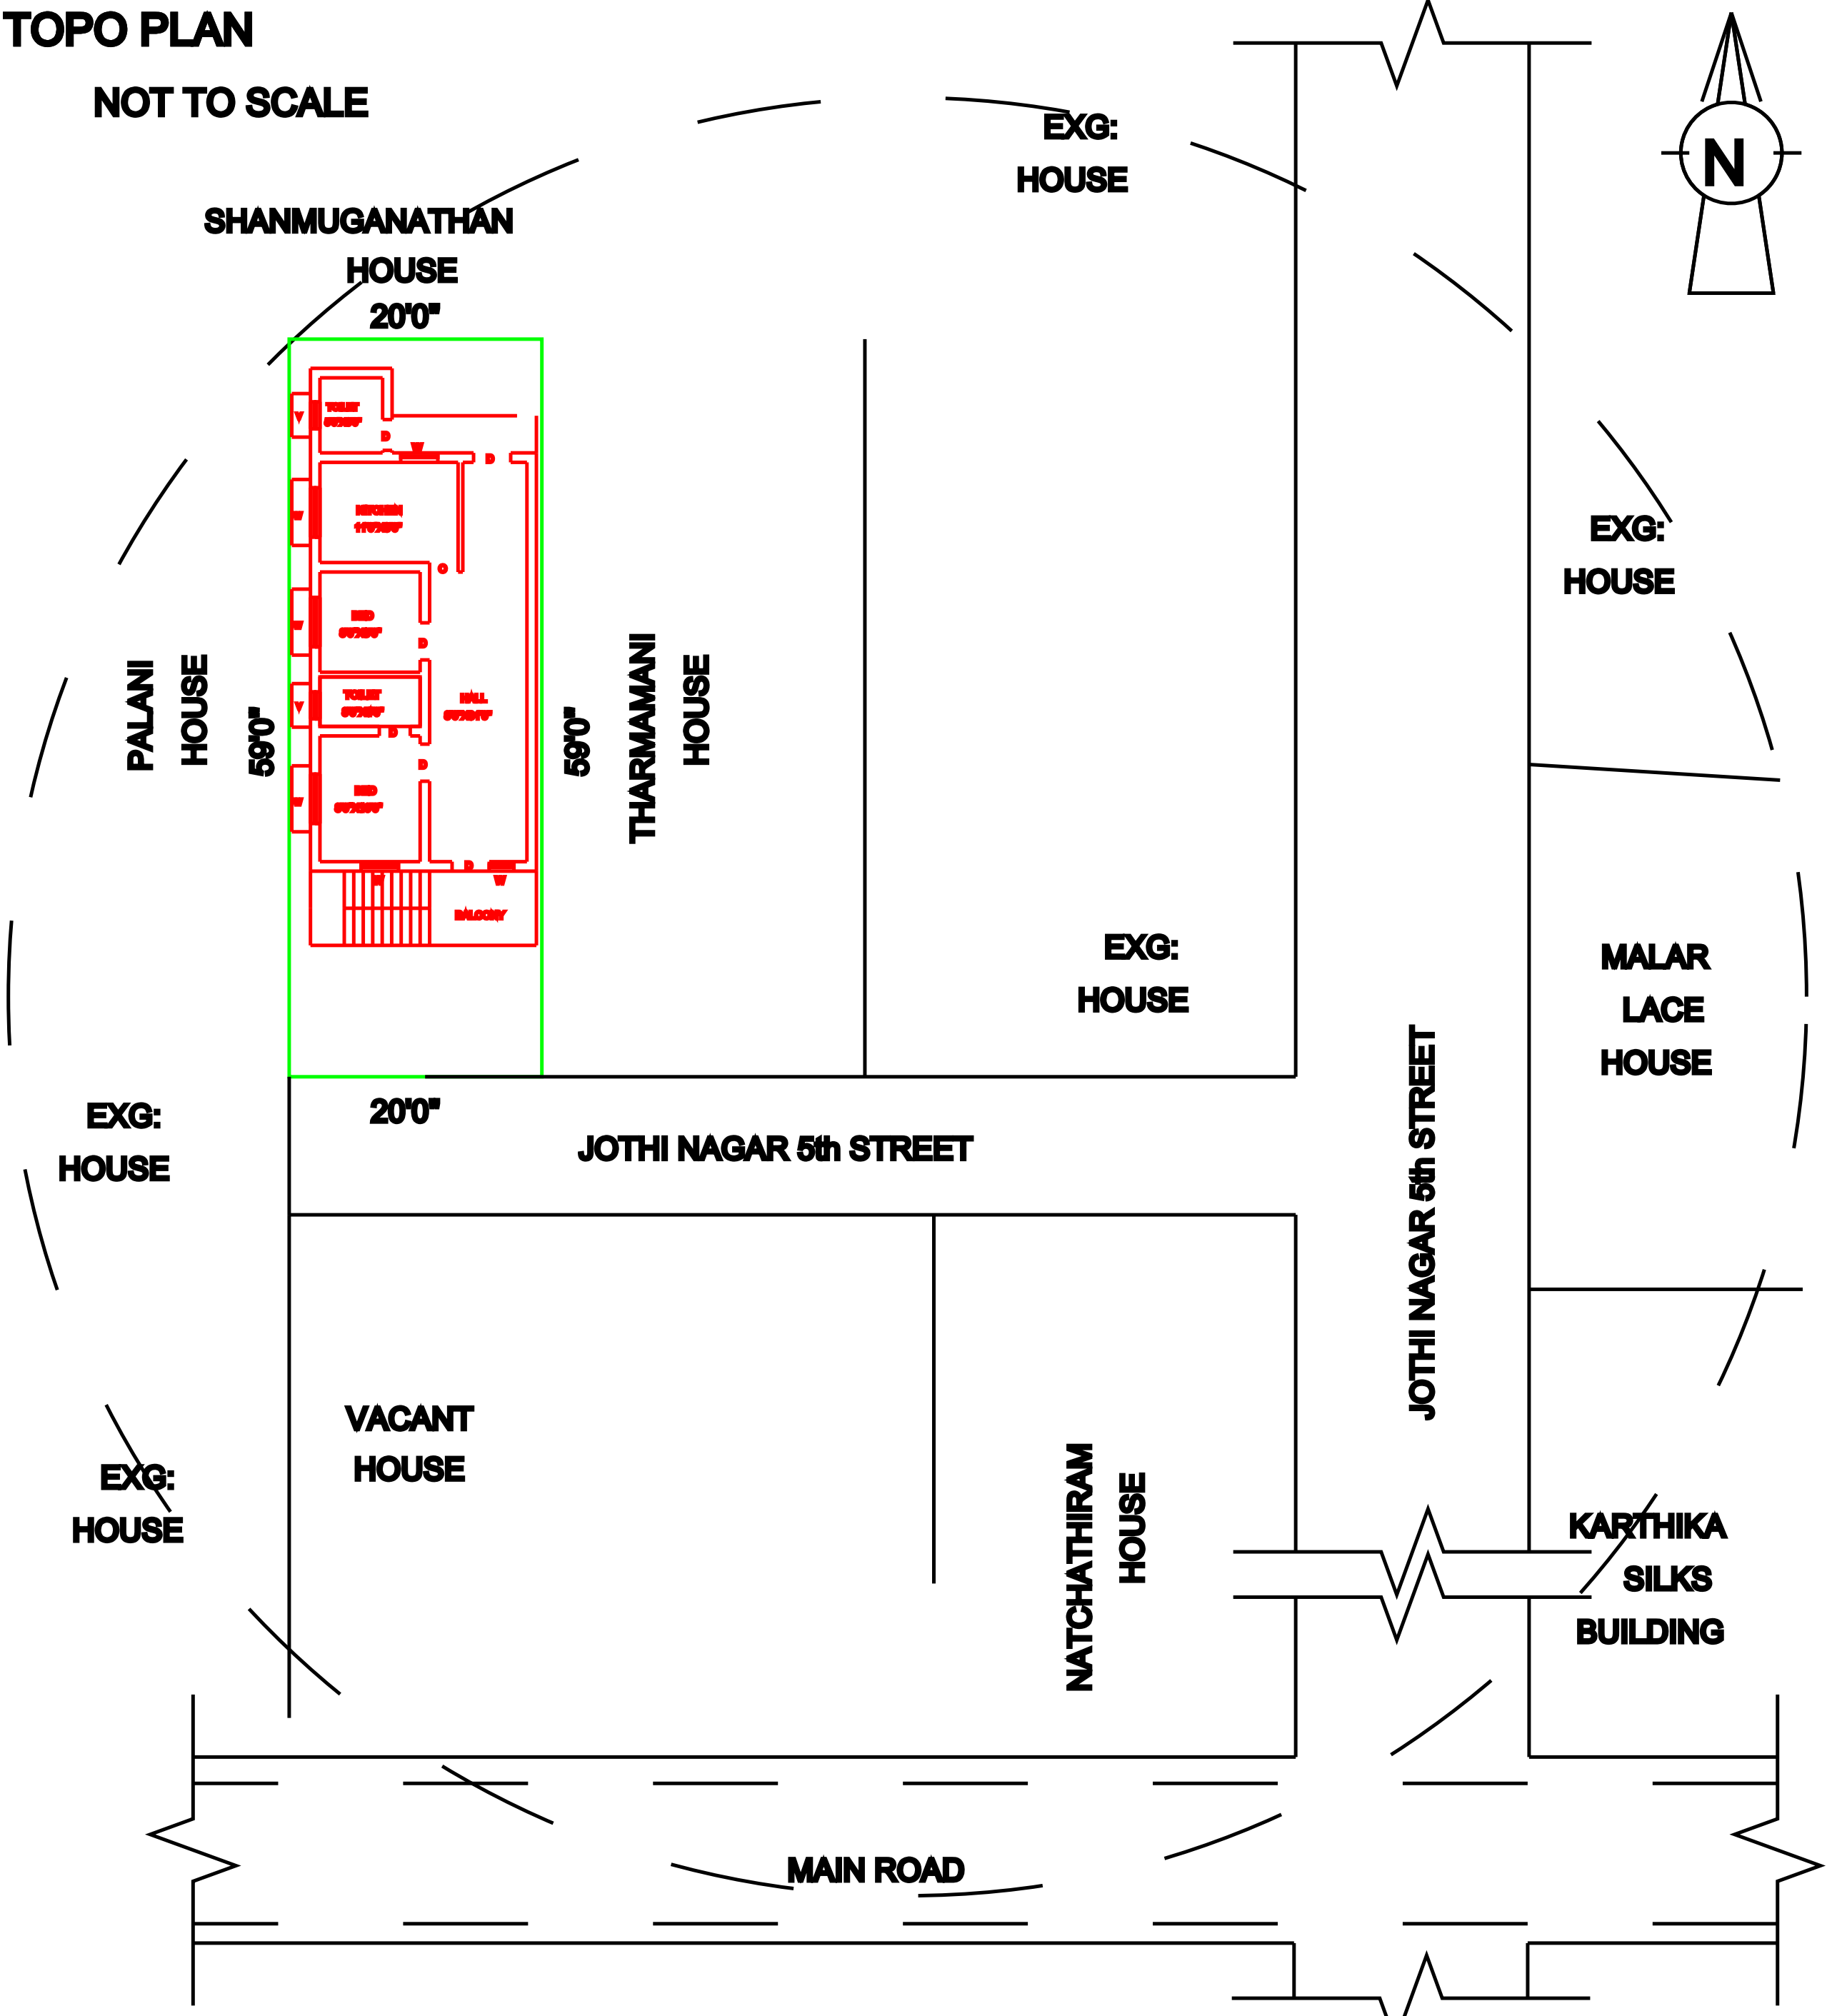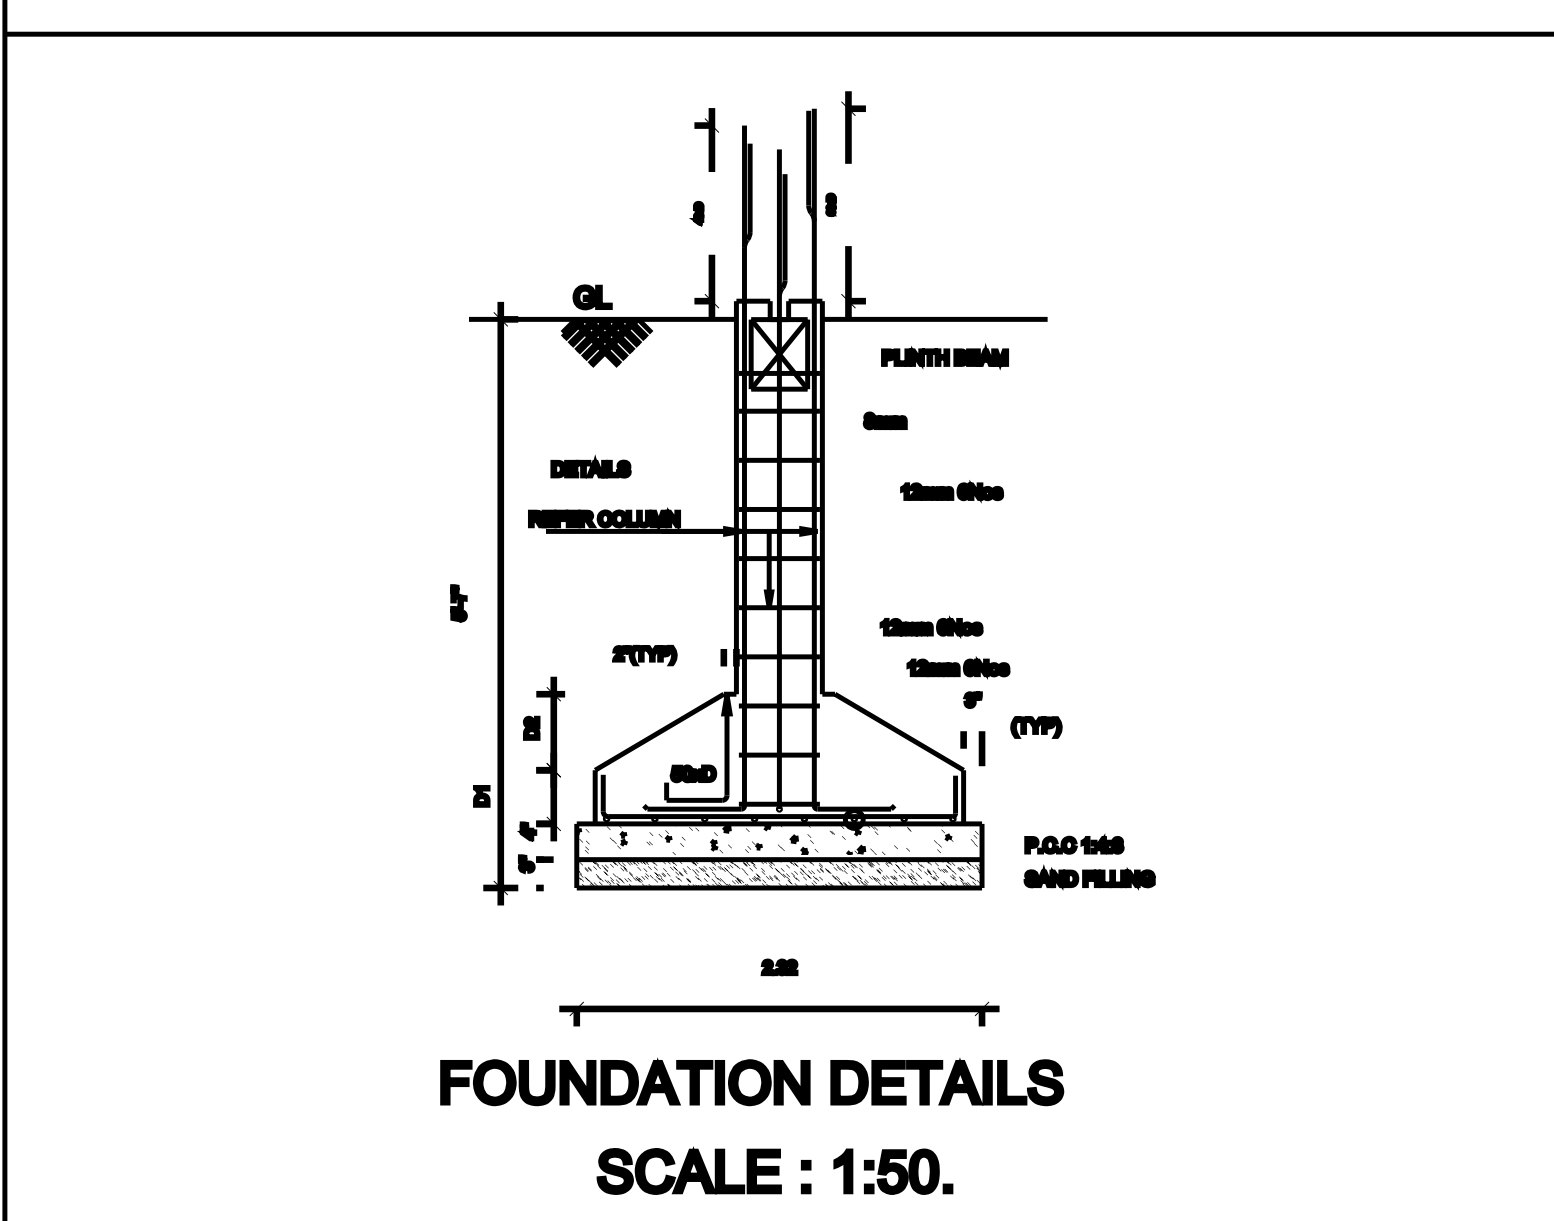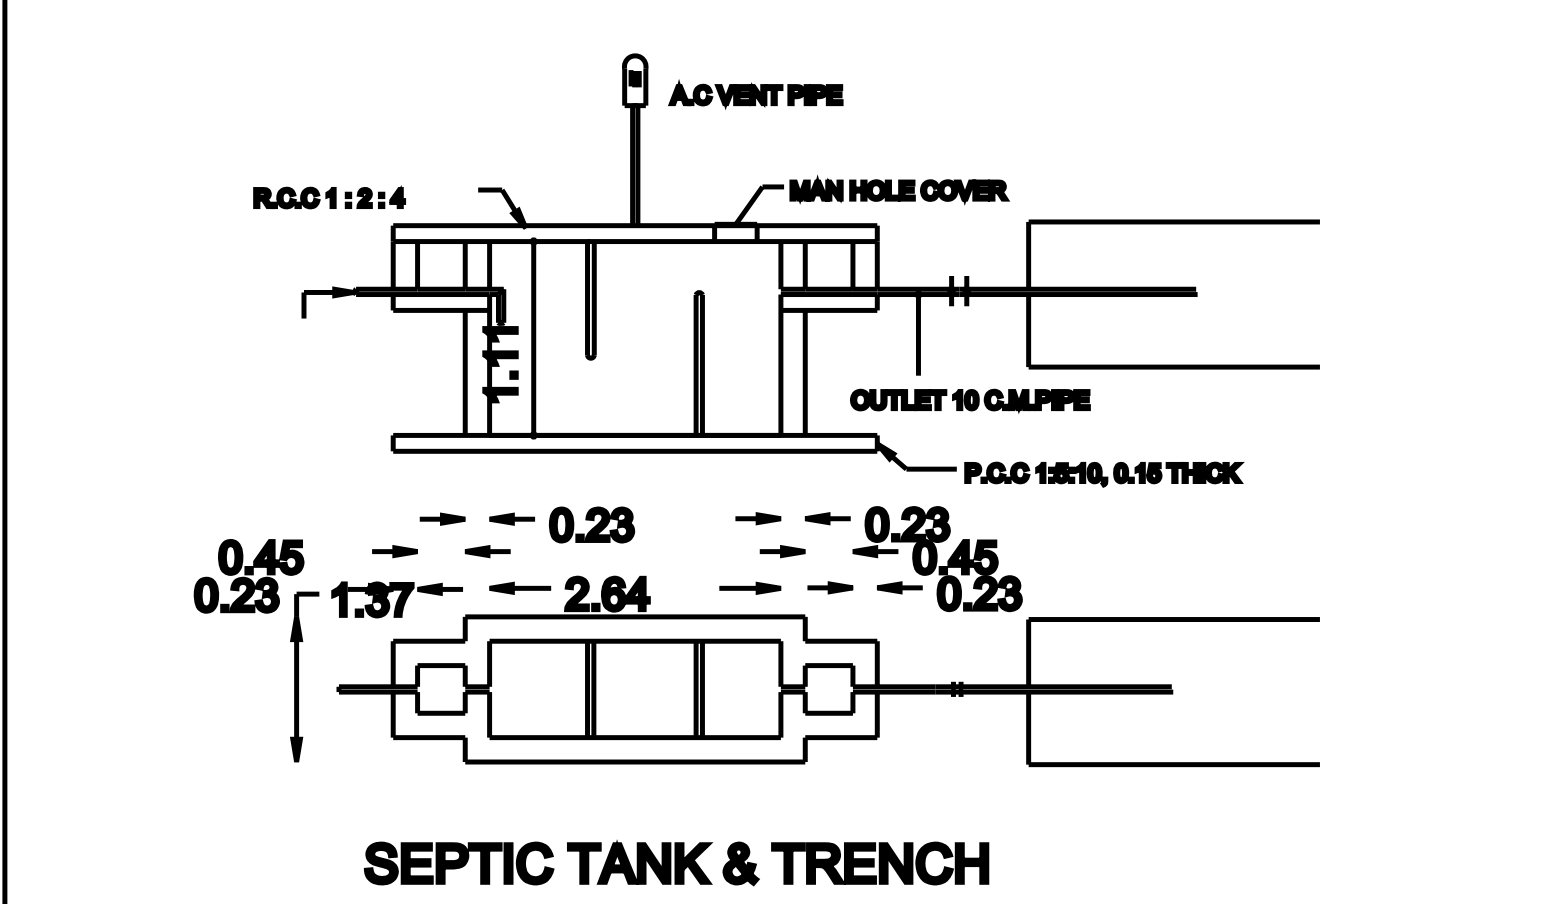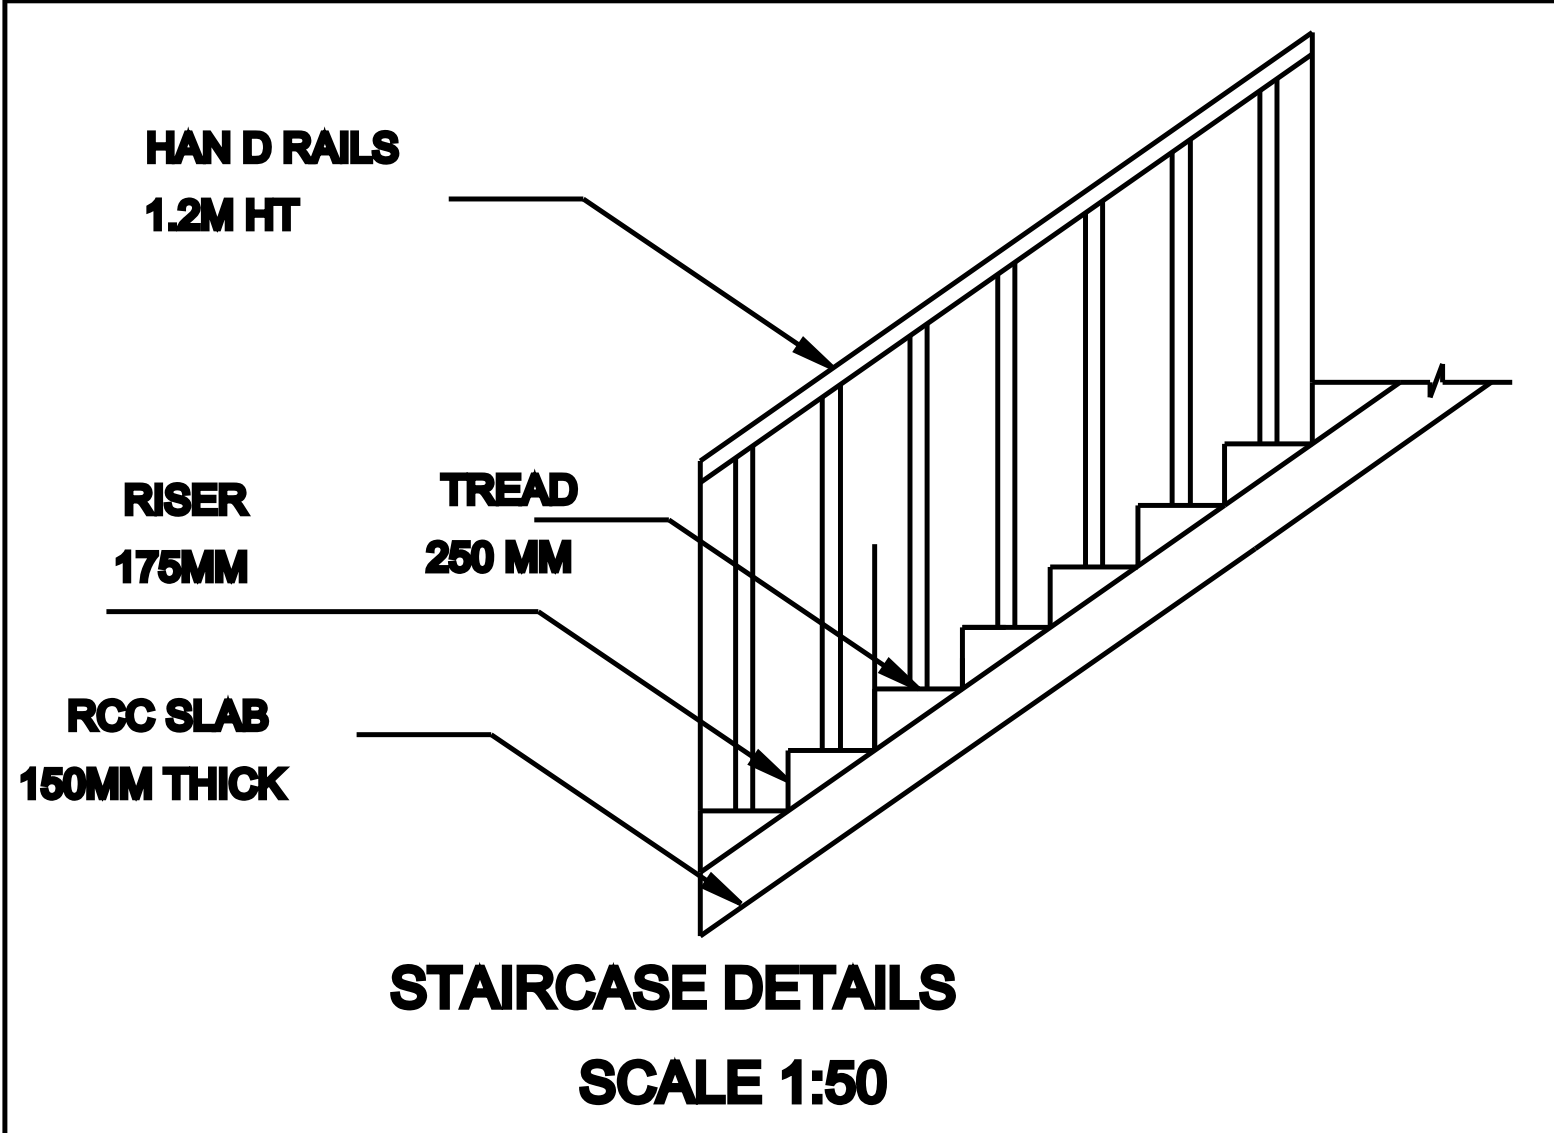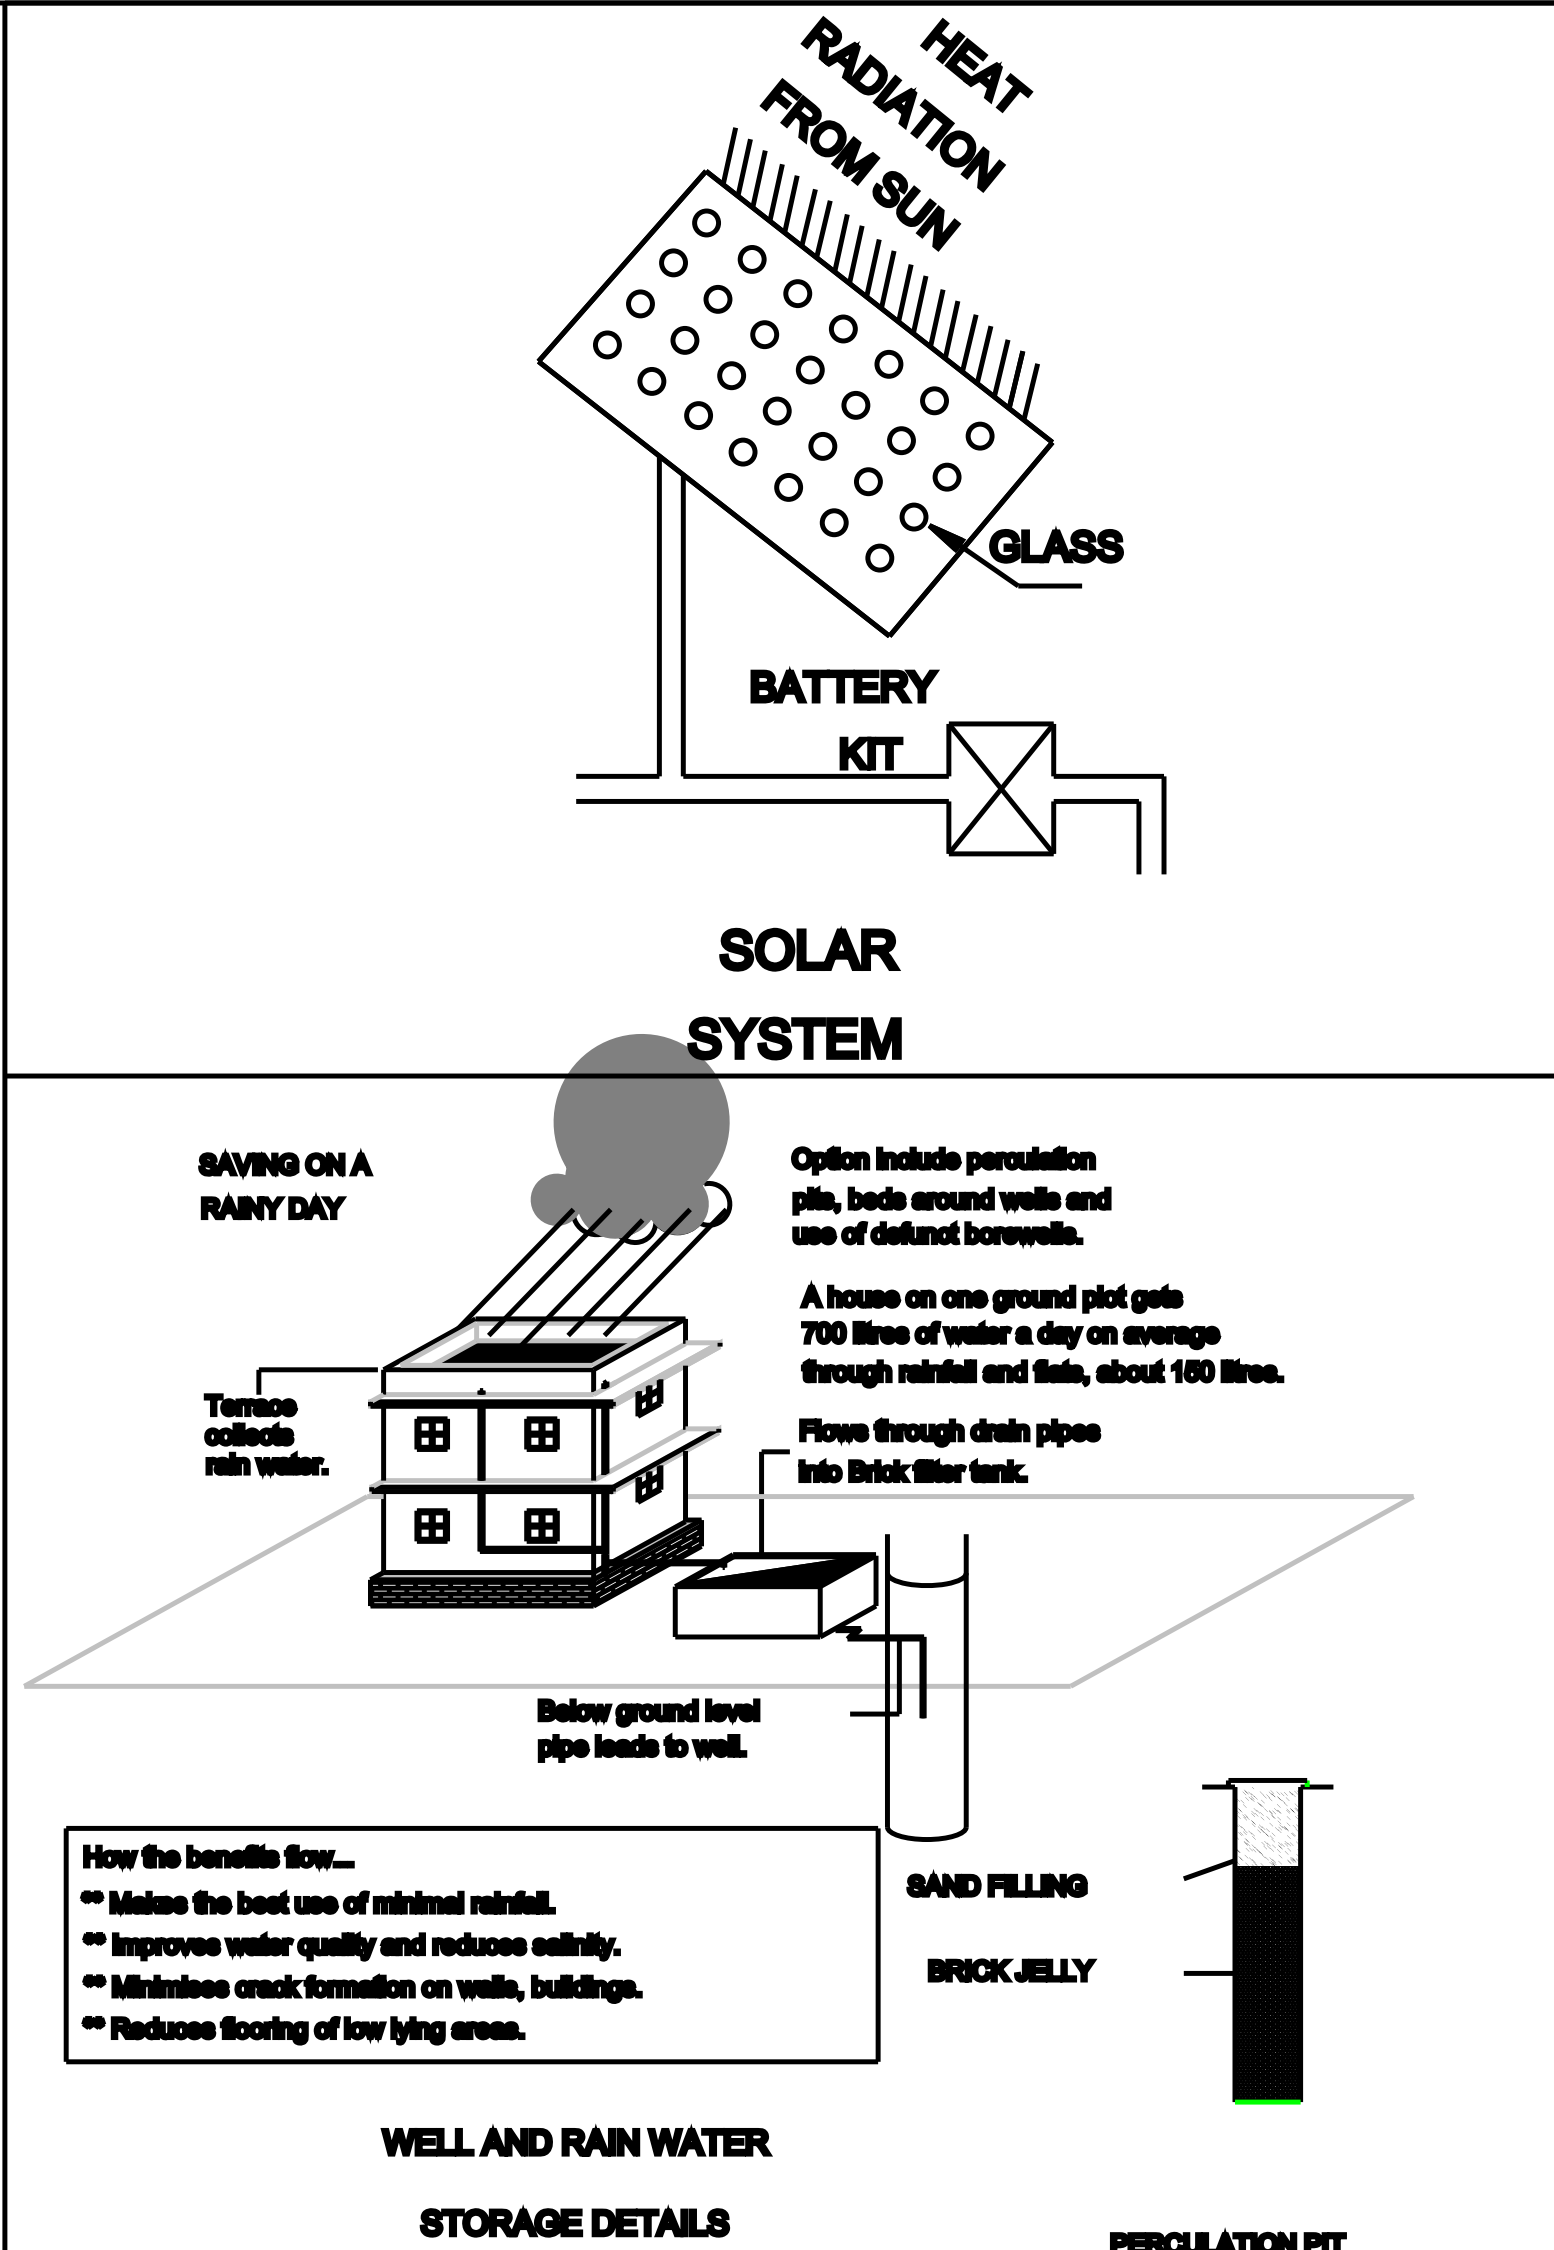

REFERENCE :		ALL DIMENSION ARE IN METRE SCALE 1:100	
D-DOOR		0.90 X 2.10	
D1-DOOR		0.75 X 2.10	
W-WINDOW		1.20 X 1.20	
W1-WINDOW		0.80 X 0.80	
COLOUR INDEX		ALL THE MAIN WALL ARE IN 230 MM THICK	
SITE BOUNDARY		AREA STATEMENT	SQ.M
PROPOSED			SQ.FT
ROAD & STREET		TOTAL SITE AREA	109.625
EXISTING			1180.00
Mrs.A.BOOBALA, D/O.Mr.S.ARUNACHALAM, 12/15 , JOTHI NAGAR ALANGULAM CELL-99521-58452		AS PER DAPMENT- 2.75 CENTS	
		EXISTING: G.F	
		PLINTH AREA	72.67
		CARPET AREA	49.26
		PROPOSED:F.F	
		PLINTH AREA	72.67
		CARPET AREA	49.26
OWNER'S SIGNATURE		8°52'09.9"N 77°29'29.0"E 8.869418, 77.491376	
ENGINEER		OFFICE USE	