




PLAN SHOWING THE PROPOSED CONSTRUCTION OF A DWELLING HOUSE IN S.NO:514/1K1,510/11,
WARD NO:4,MANJOLAI WEST SIDE 1st STREET AT ILANJI VILLAGE & TOWN PANCHAYAT.

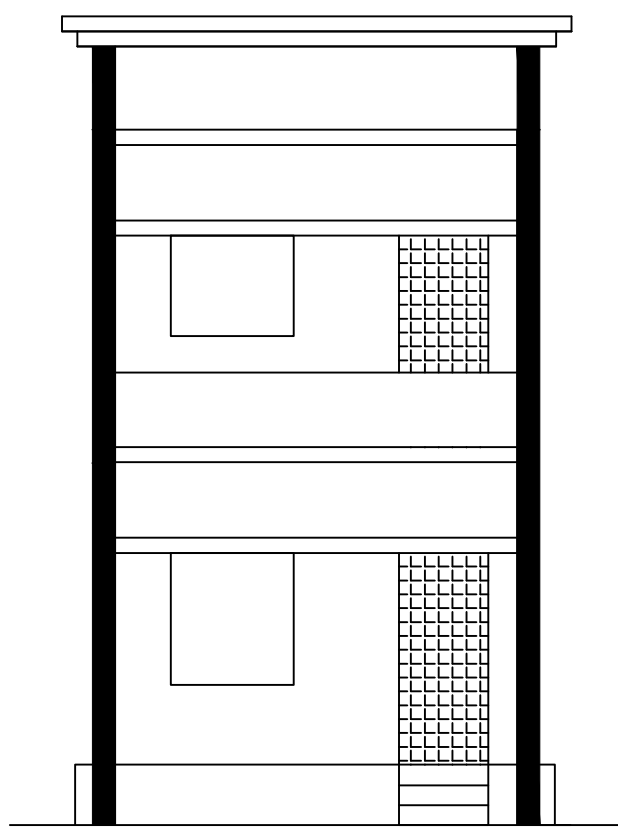


ELEVATION

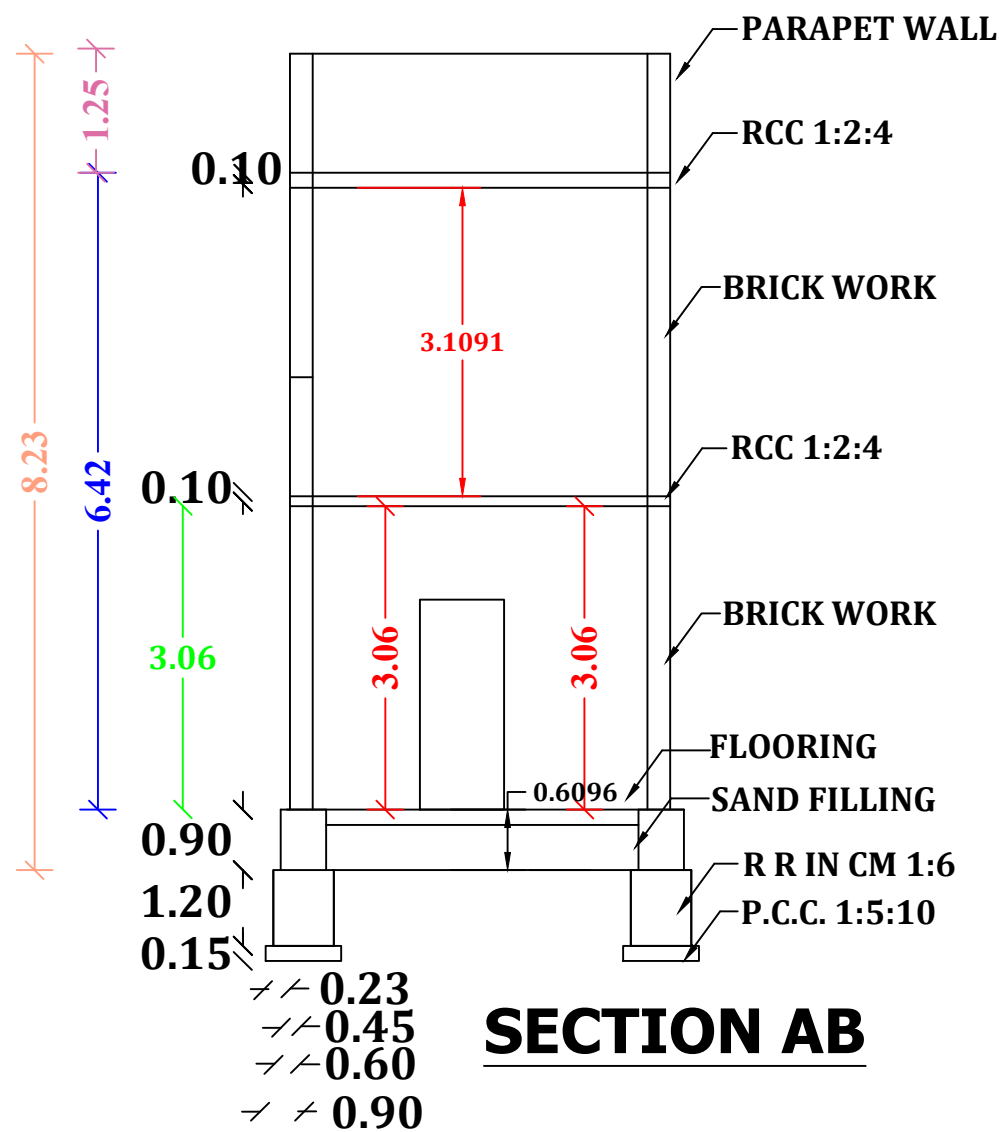

SECTION AB

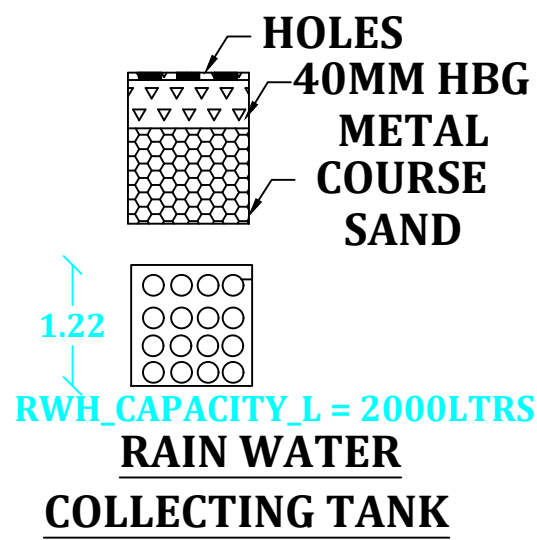


RAIN WATER COLLECTING TANK

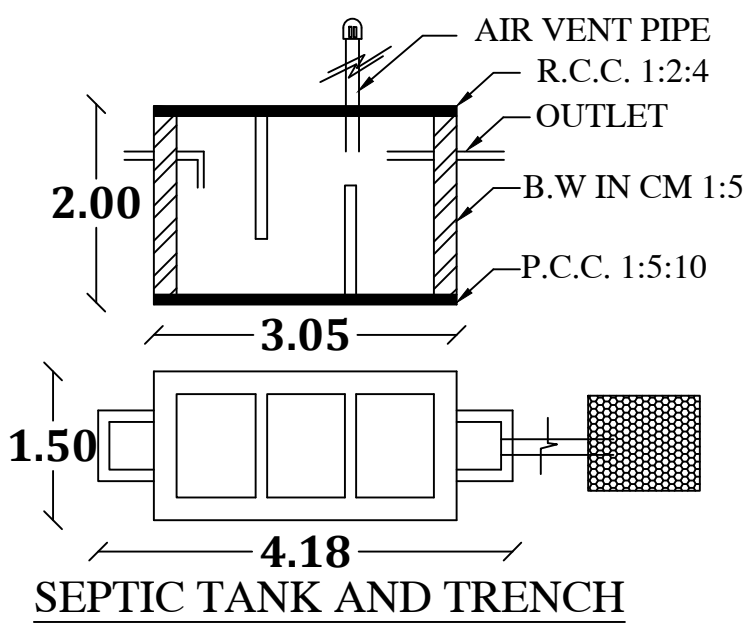

SEPTIC TANK AND TRENCH

JOINERY DETAILS


D	D00R	1.00 X 2.10
D1	D00R	0.75 X 2.10
W	WINDOW	1.20 X 1.35
V	VENTILATER	0.60 X0.90

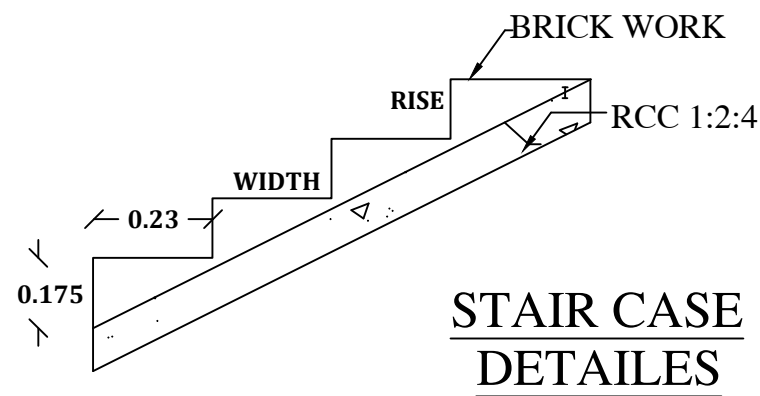


STAIR CASE DETAILES

AREA DETAILS&COLOUR INDEX

	SQ.MT	SQ.FT
SITE AREA	47.96	516.25
GROUND FLOOR AREA	45.51	489.68
FIRST FLOOR AREA	45.51	489.68
OPEN AREA	2.45	26.52
ROAD OR STREET		
RAIN WATER PIT		

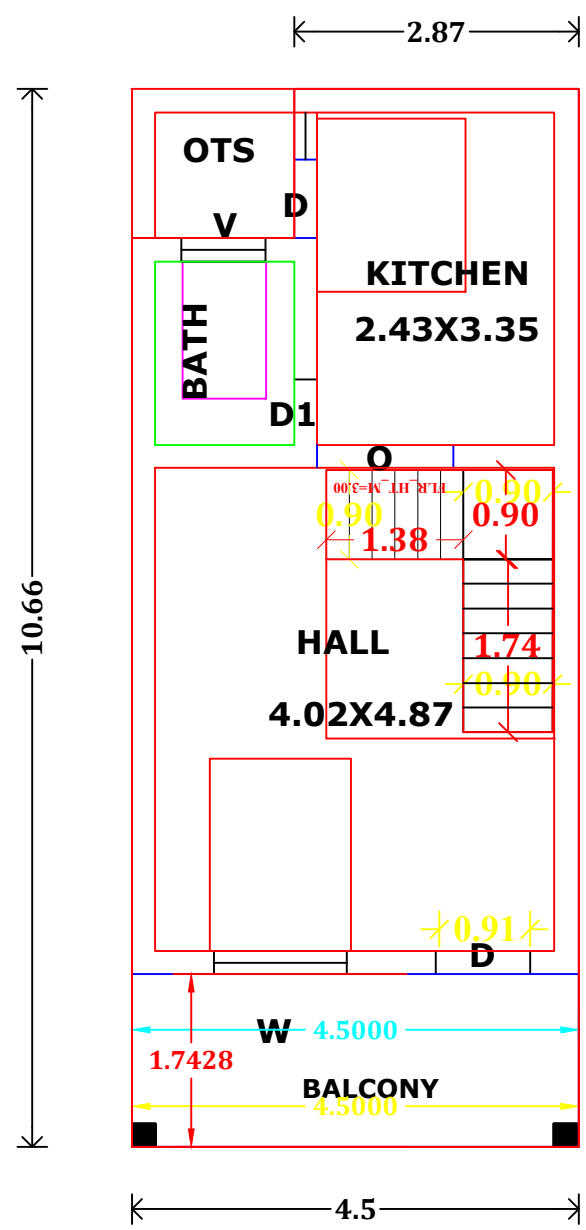

GROUND FLOOR PLAN

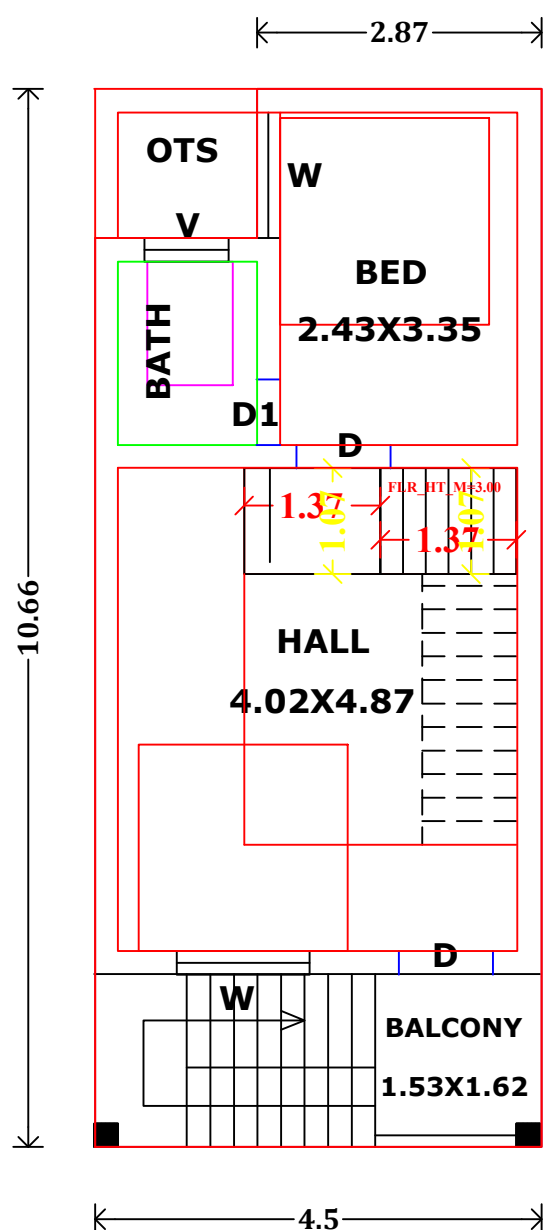

FIRST FLOOR PLAN



RE SCALE 1:100

MANJOLAI WEST SIDE STREET

COMMON PATHWAY

KOLLAM TO TENKASI ROAD

LOCATION PLAN

Not to scale

SUBBULAKSHMI
HOUSE
4.50m

MOHAN LAND
10.67m

PRO
BUILDING

ARUMUGAM MUTHALIYAR
LAND & HOUSE

COMMON PATHWAY

SITE PLAN
SCALE 1:100

APPLICANT

Mr.V.VENKATESAN,
S/o.Mr.VEERASAMY.
D.No:6,COURTALLAM MADURAI ROAD,
KUNNAKUDI,
ILANJI.

ENGINEER

Er.A.MUTHUKUMAR,M.Com.,DCE.,
LICENCED SURVEYOR,SRI SANKAR BUILDERS
A.D-(P) TSI REG NO:17/2022
Registered Engineer Gr.III
OLD BUS STAND ROAD TENKASI-627811
CELL : 8903572111,9442521311

DRAWN BY:SRI SANKAR BUILDERS