



PLAN SHOWING THE PROPOSED NEW CONSTRUCTION OF RESIDENTIAL BUILDING IN
GROUND FLOOR IN SURVEY NO :734/1A1B, OLD SURVEY NO :734/1A1, PATTA NO :6030
WARD NO : 04 , OLD WARD NO : 01 at PILLAIYAR KOVIL STREET IN ALANGULAM
ALANGULAM SPECIAL GRADE TOWN PANCHAYAT , ALANGULAM TALUK ,
TENKASI DISTRICT.


APPLICANT : Mr.T.NEETHI RAJAN

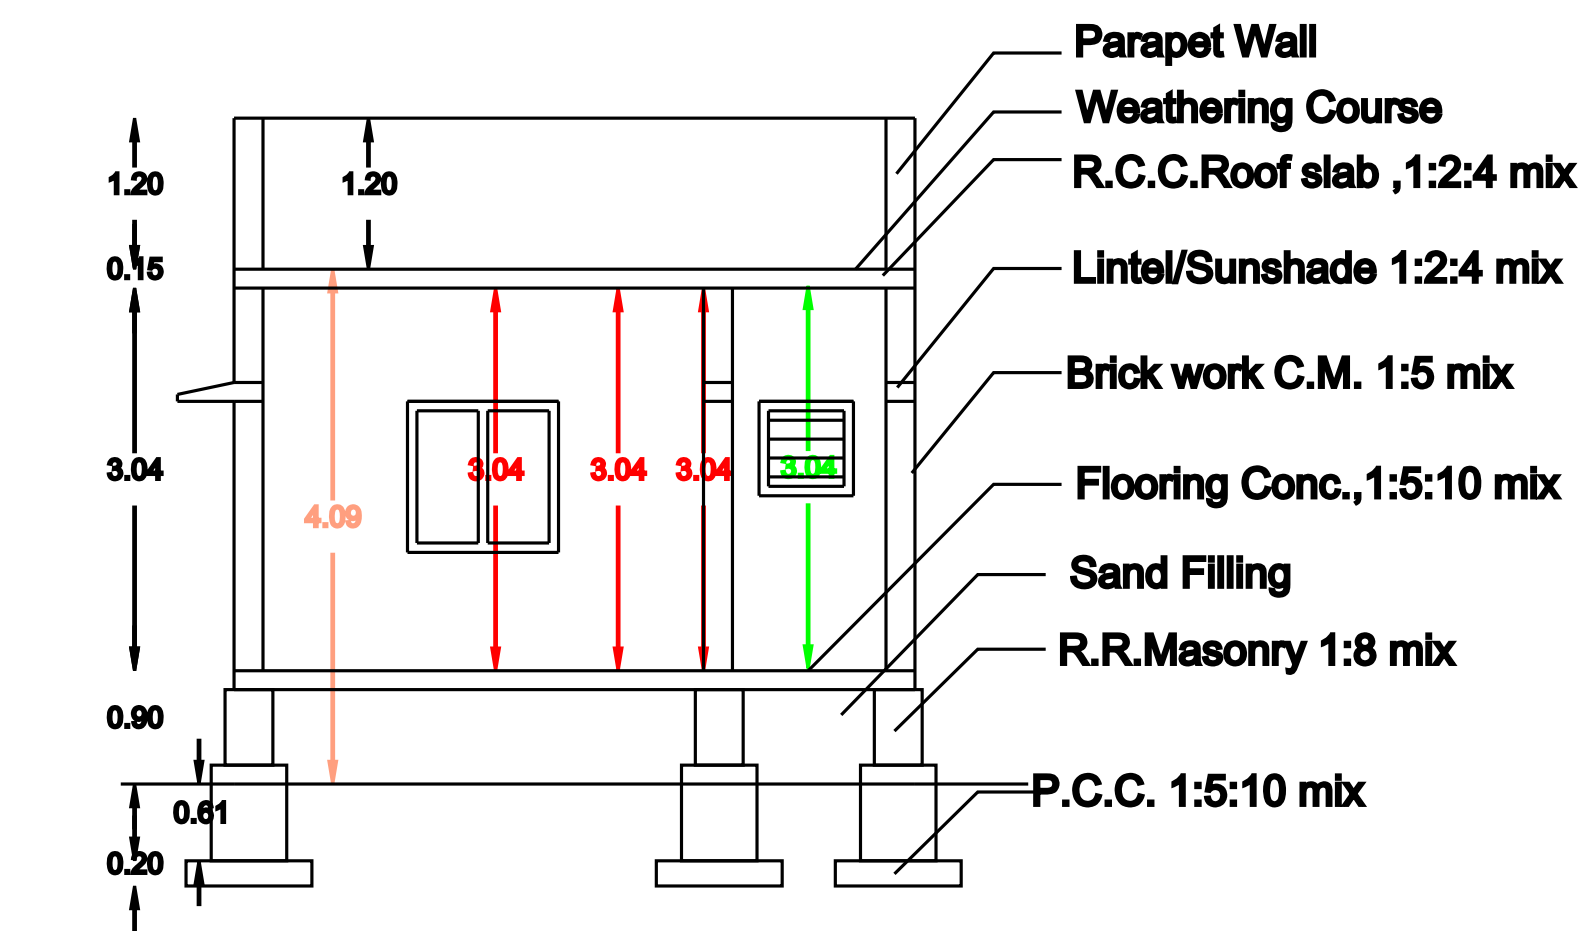


SECTION on R-K

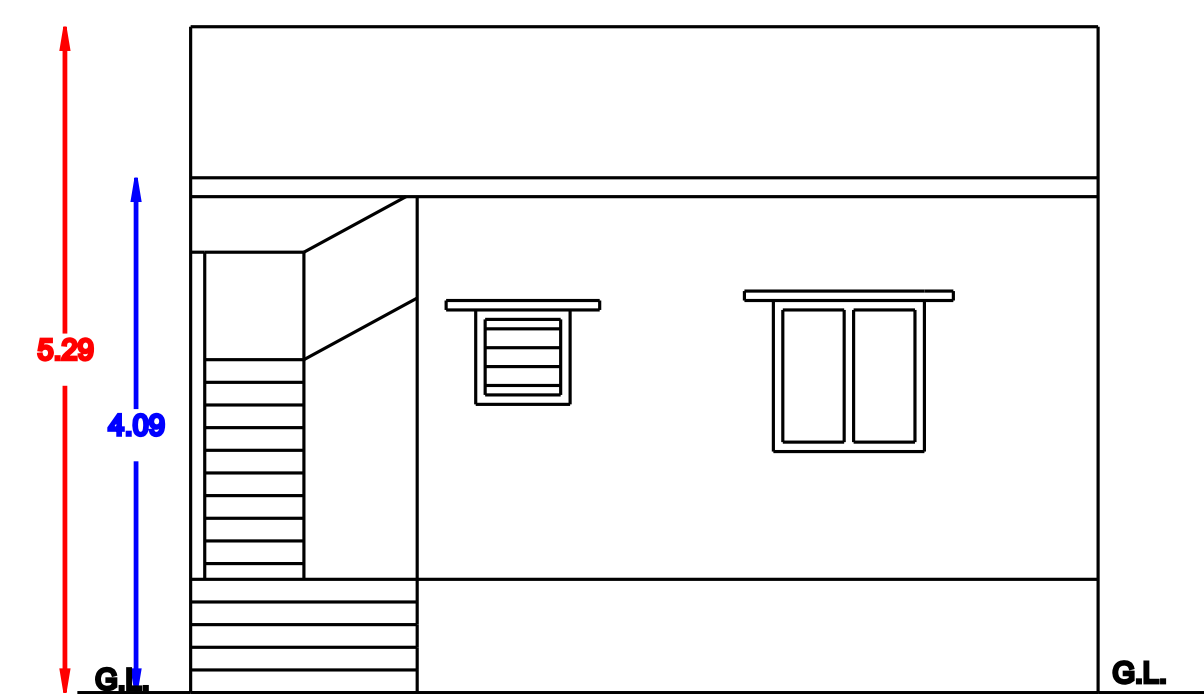

ELEVATION

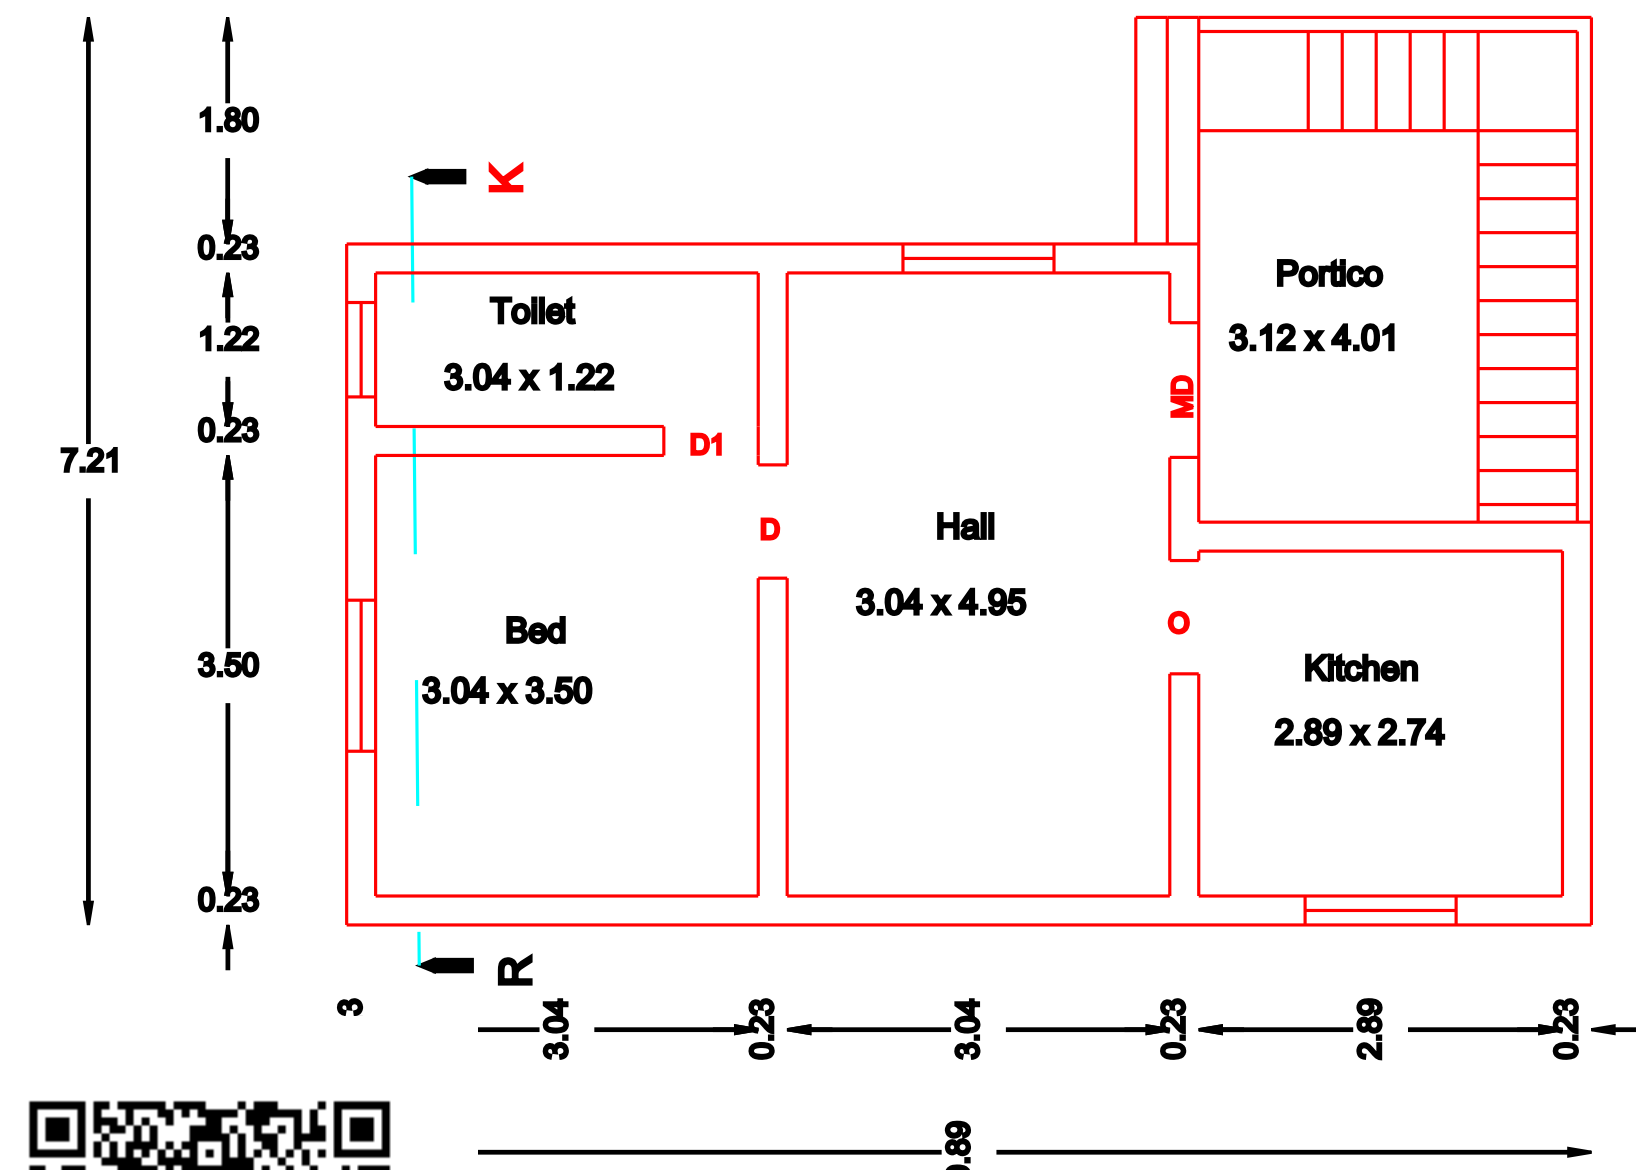


UND FLOOR PLAN

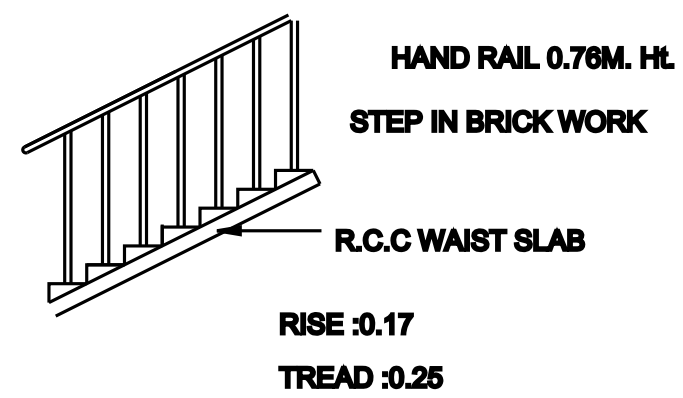


NEETHI DASAN VAGAIARAH'S
PROPERTY

11.44 M

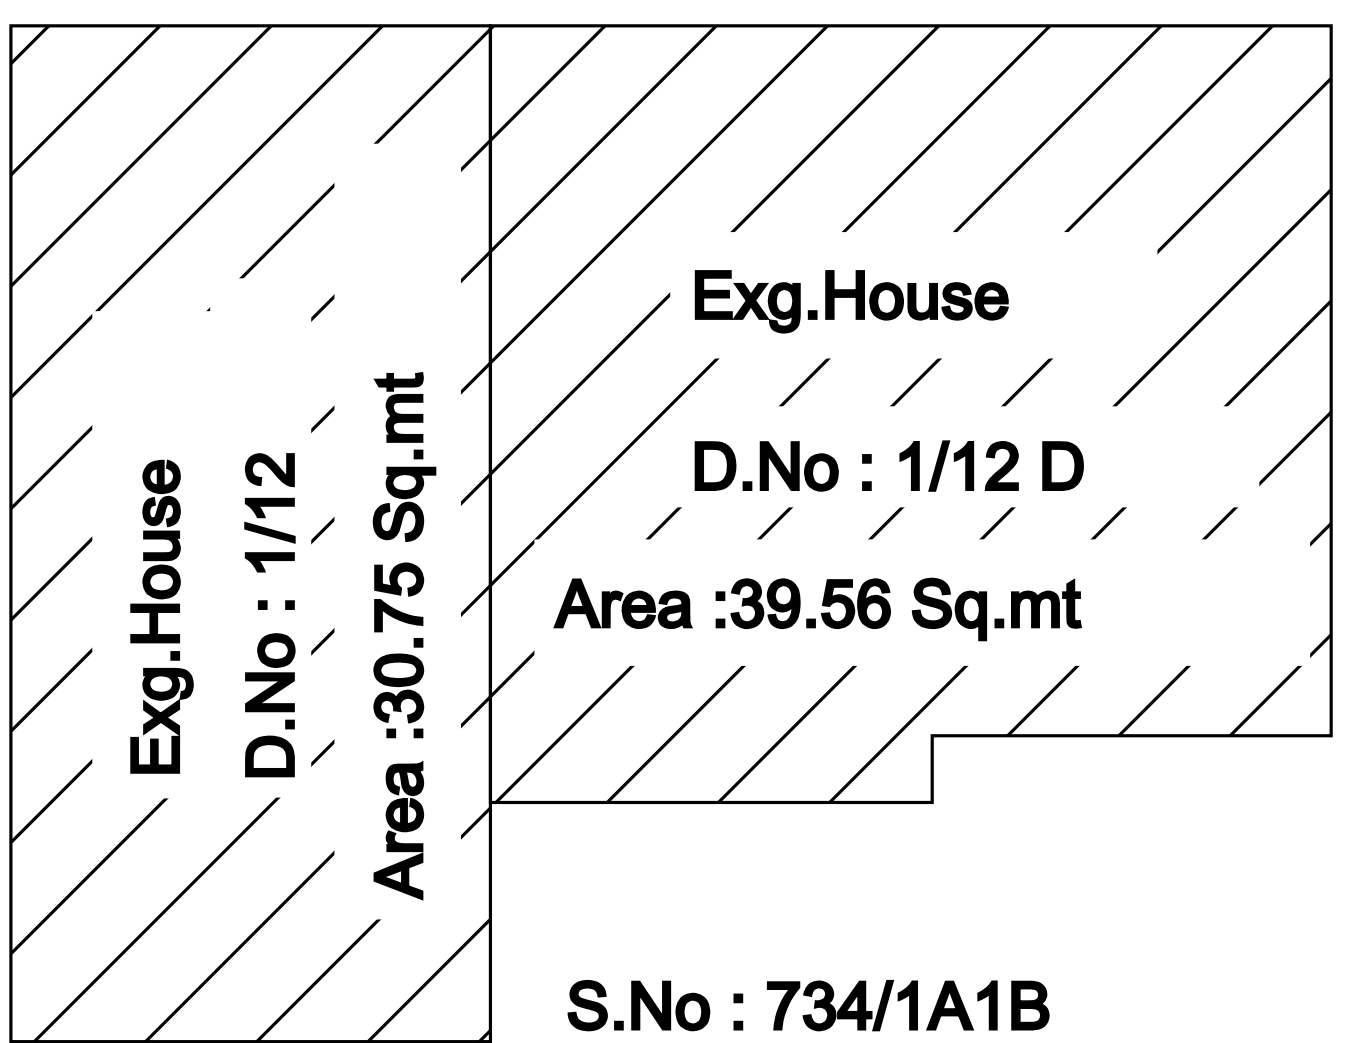





NEETHI DASAN VAGAIARAH'S
PROPERTY

11.44 M

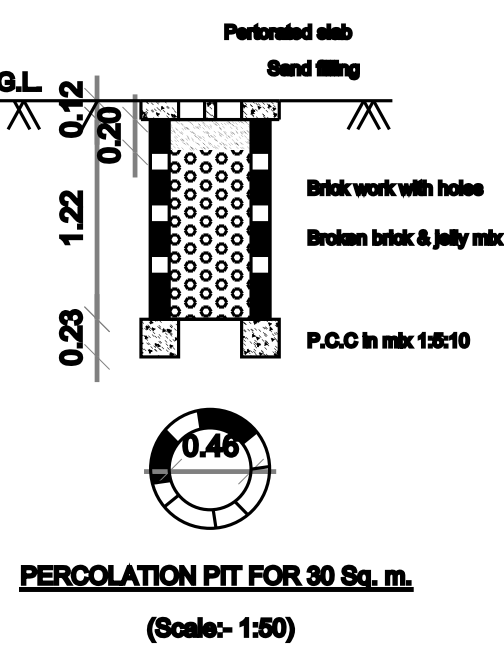

17.68 M

SELVARAJ'S HOUSE and NAINAR'S PROPERTY

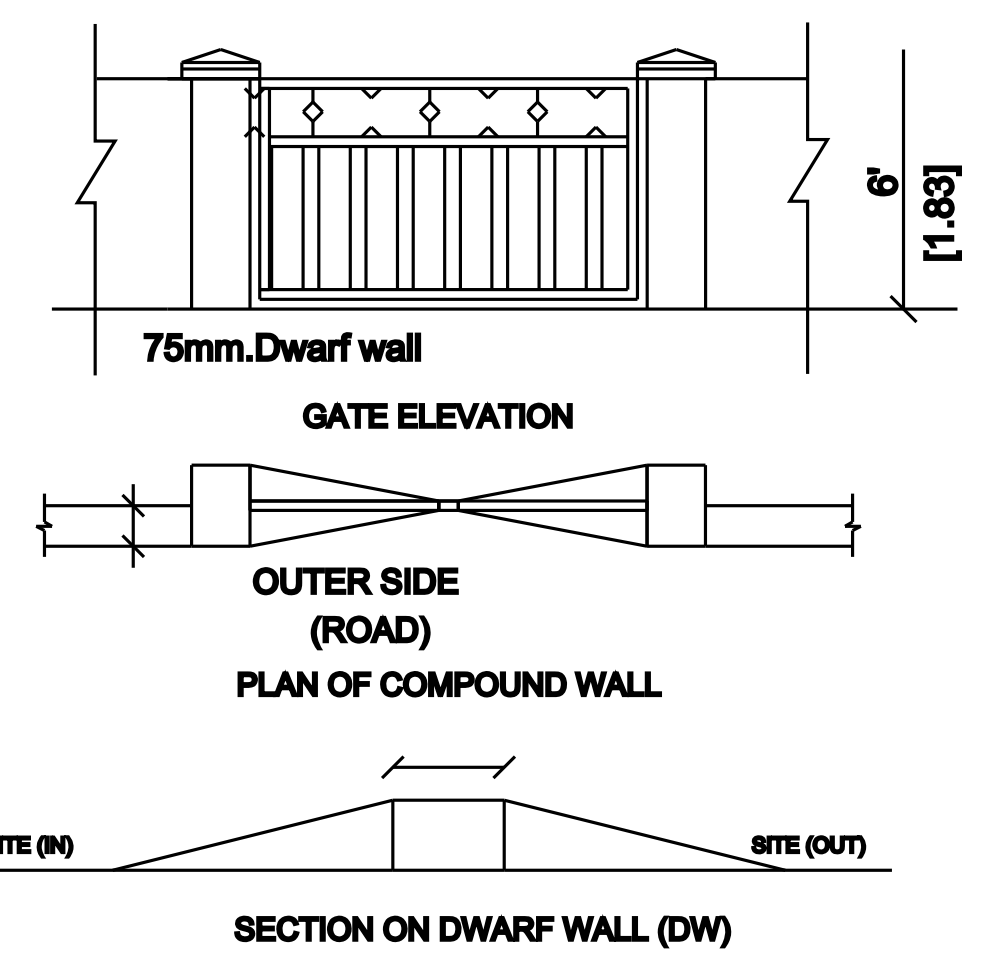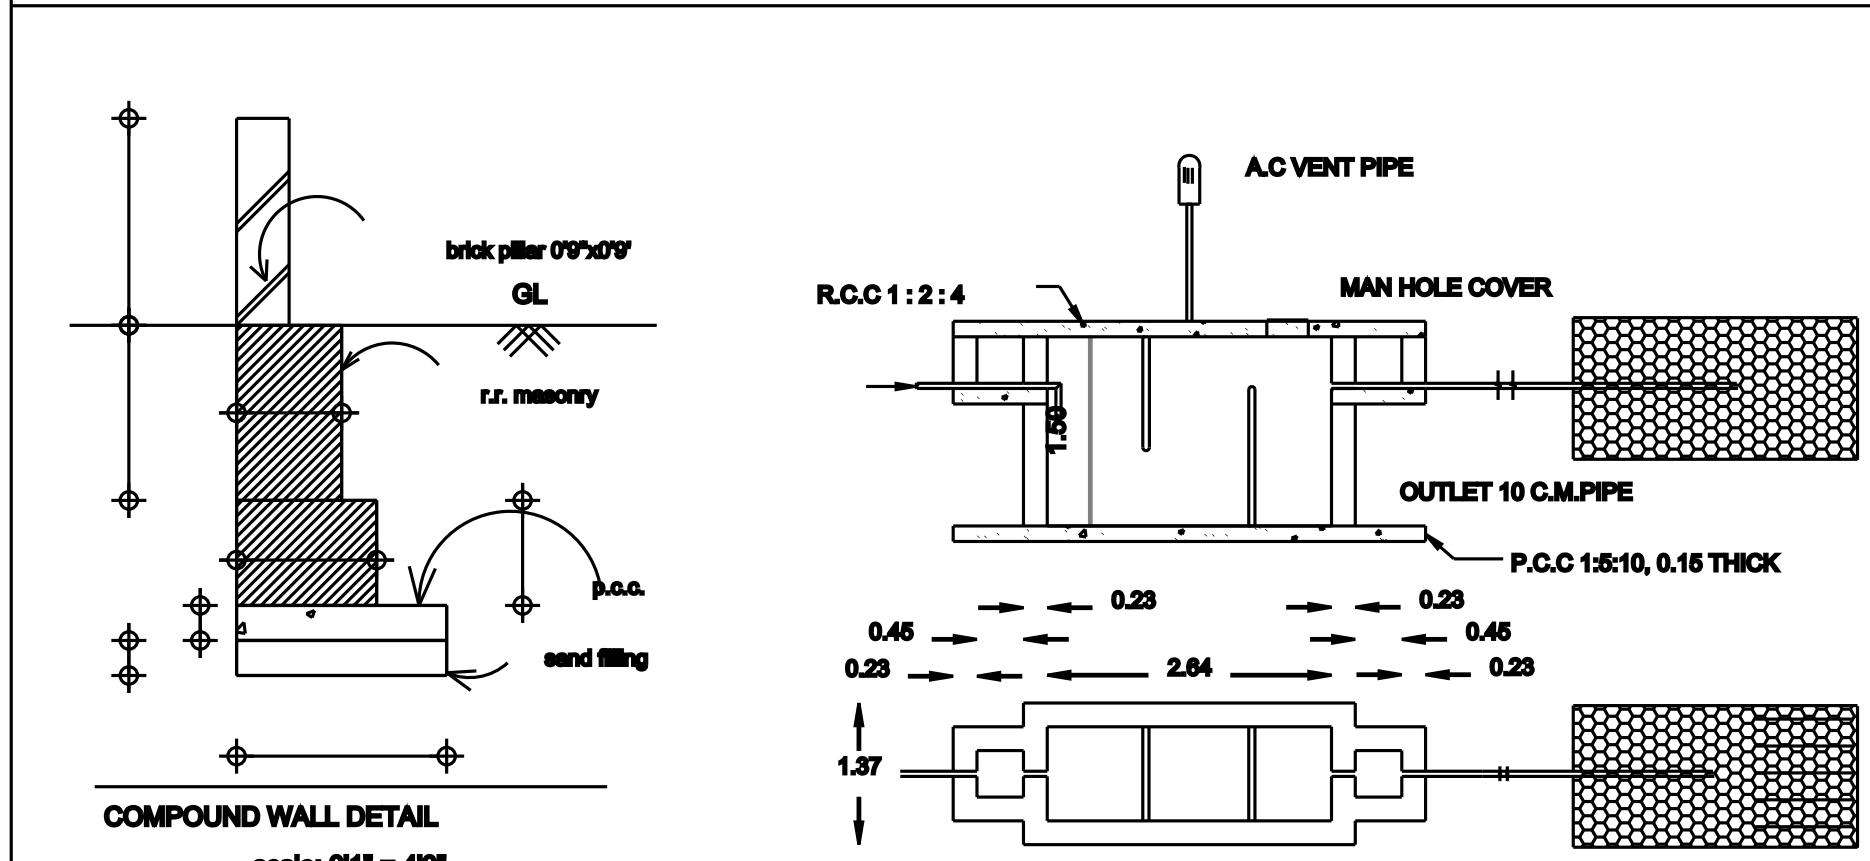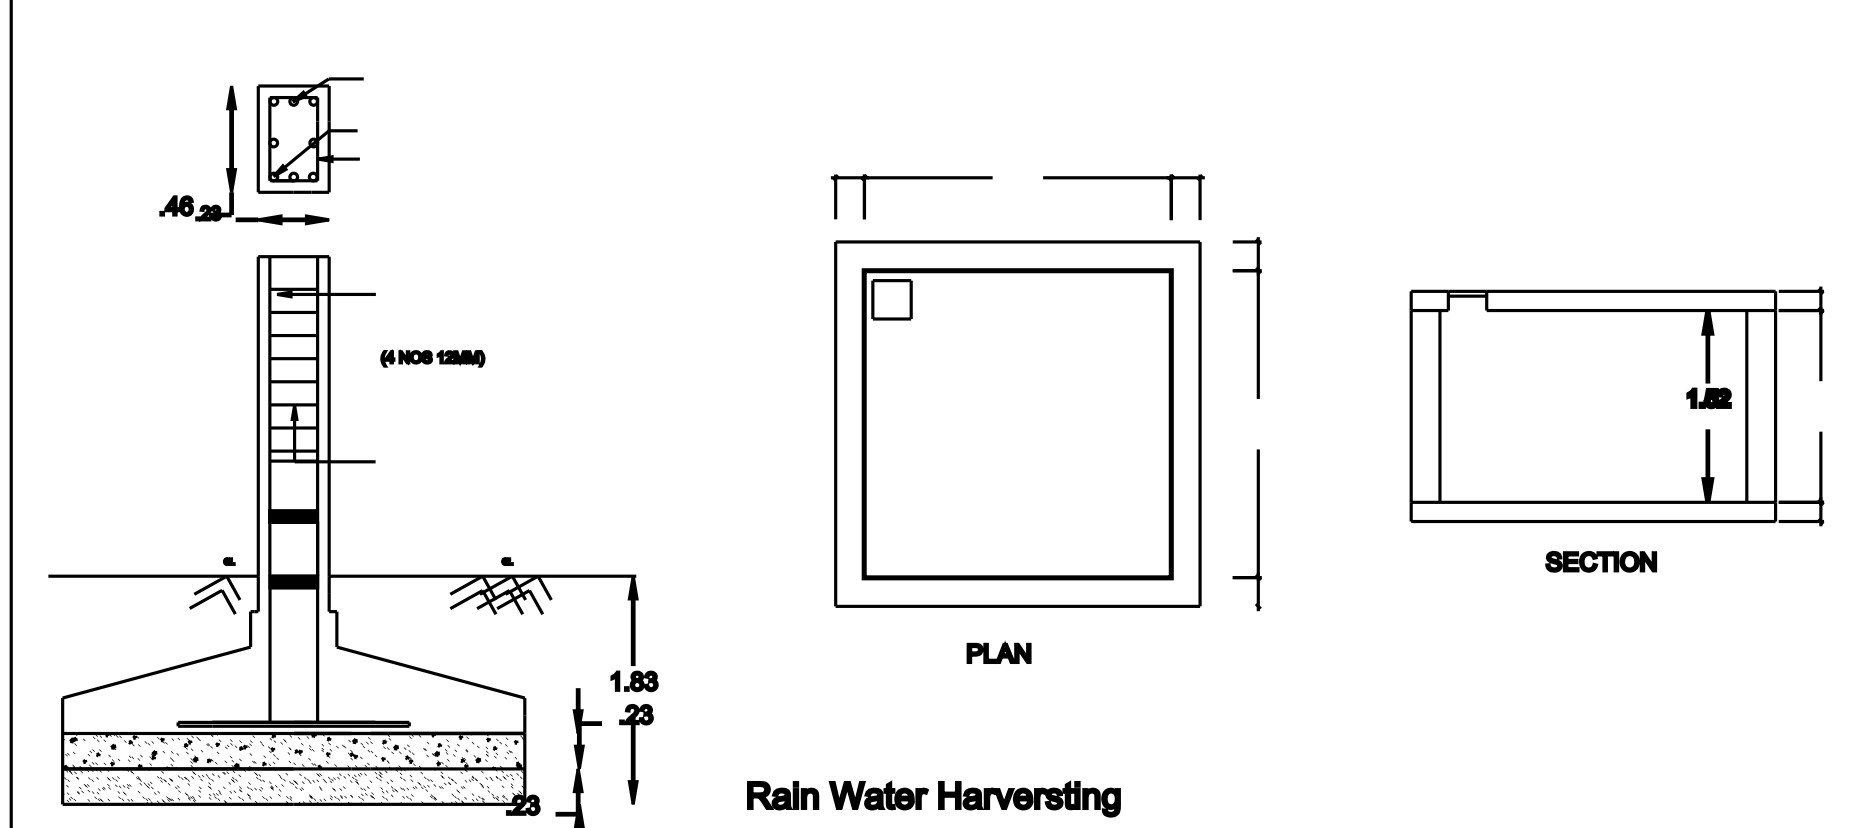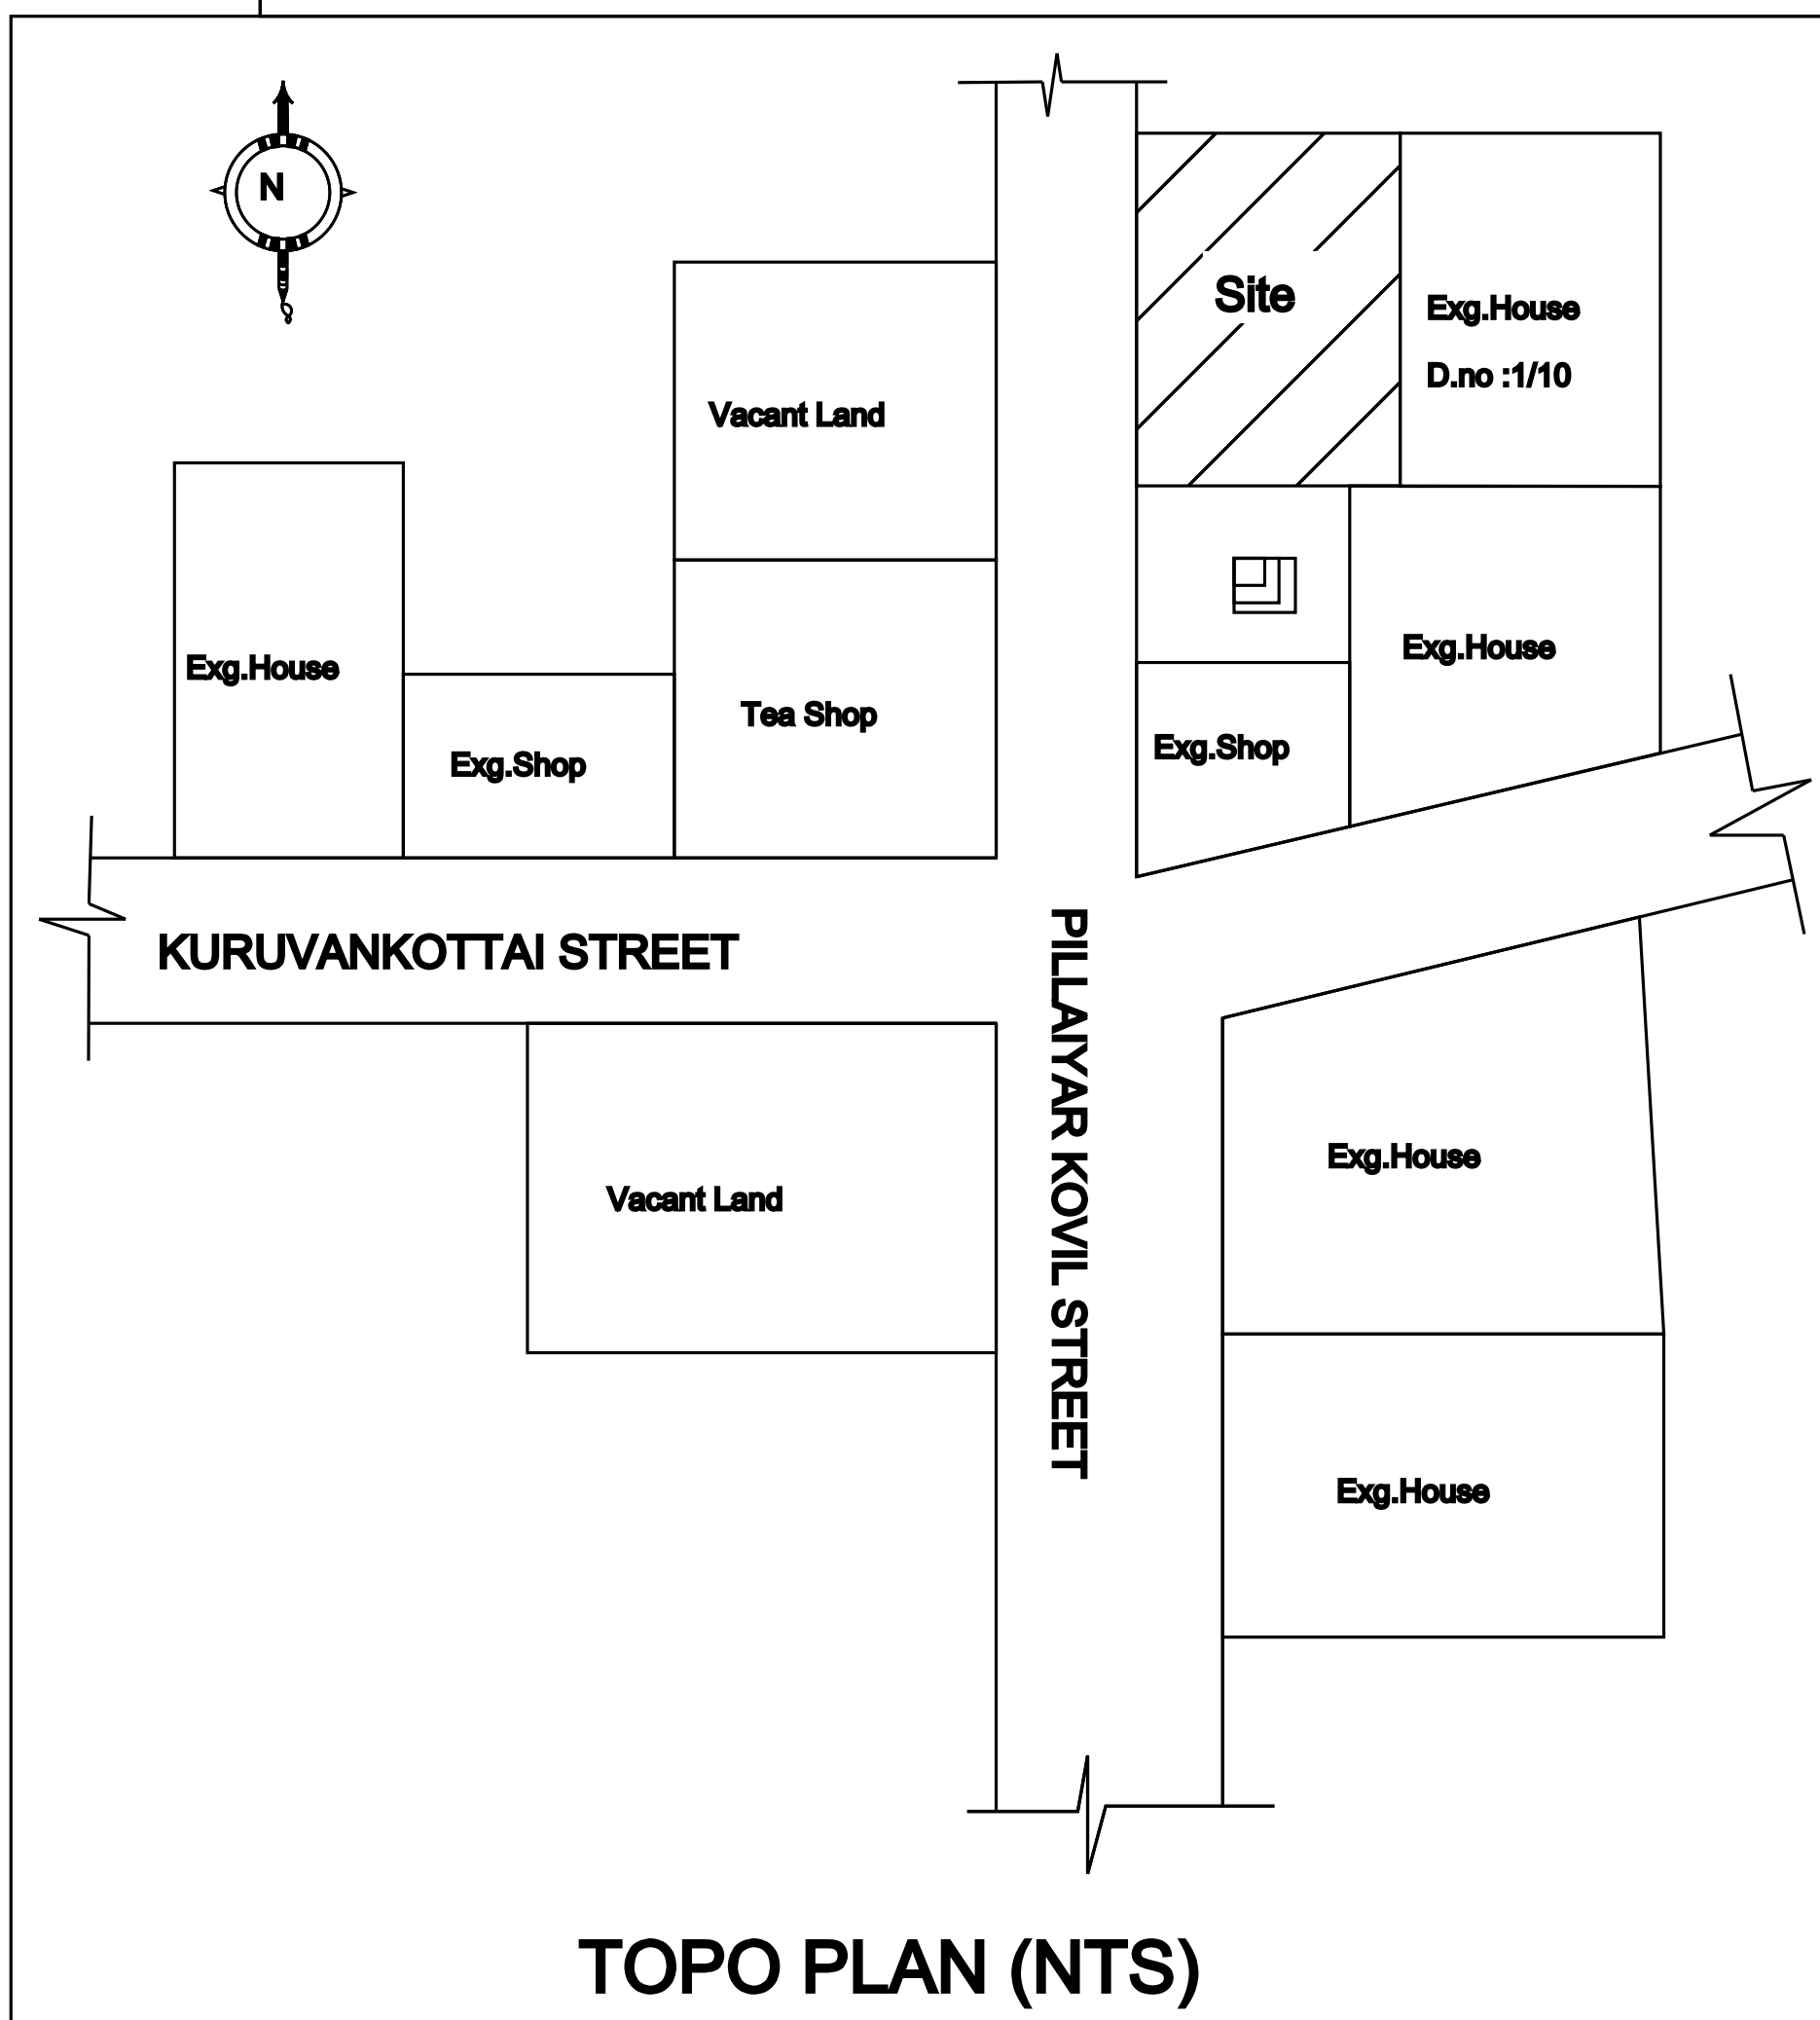

Parking Calculation - A1

For Area Upto 75 Sq.mt	= 1 Two Wheeler Space (1.00 x 1.80)
Total Plinth Area	= 59.12 Sq.mt
Required Parking	= 1 No.
Available Parking	= 1 No.

- NOTE:
1. RAIN WATER TO BE PROVIDED.
 2. MIXED RESIDENTIAL ZONE.
 3. NON SCHEME AREA.
 4. DRINKING WATER TO BE PROVIDED AS PER CORPORATION NORMS.
 5. SCALE 1:100 & NOT TO SCALE.
 6. SEWER LINE CONNECTED TO UGD
 7. ALL DIMENSION ARE IN METRE

AREA DETAILS:-	SQ.MT.	SQ.FT.
SITE AREA	202.34	2177.98
Exg.G.F. AREA	70.31	756.81
PRO.G.F. AREA	59.12	636.36
TOTAL PRO. AREA	59.12	636.36
OPEN AREA	72.91	784.80
EXG. ROAD / STREET		

SCHEDULE OF JOINERIES		
REF.	DESCRIPTION	SIZE (In metre)
MD	MAIN DOOR	1.07 x 2.10
O	OPEN	0.91 x 2.10
D	DOOR	0.91 x 2.10
D1	DOOR	0.76 x 2.10
W1	WINDOW	1.22 x 1.22
W2	WINDOW	0.60 x 1.22
V	VENTILATOR	0.76 x 0.76

OFFICE USE

APPLICANT SIGNATURE

(Mr.T.NEETHI RAJAN)

ENGINEER

Er.R.PAUL ANANDH, B.E.,
REGISTERED ENGINEER - GRADE III
SURANDAI MUNICIPALITY
REG.NO : 170/LS/2023/00001
RK DESIGNERS & BUILDERS
ALANGULAM (TK & PO)
TENKASI DISTRICT - 627851
CELL : 8438220794 , 7871425694

PLAN PREPERED BY

DESIGNERS & BUILDERS
YOU DREAM WE BUILD...
CELL : 8438220794 , 7871425694