


PLAN SHOWING THE PROPOSED CONSTRUCTION OF RCC ROOF RESIDENTIAL BUILDING IN GROUND FLOOR AT PLOT No.11,
R.S.No: 206/3A1D , 206/16 & 206/22C, [OLD R.S.No.206/3A1 & 206/1A1AC] , TWENTY THREE FEET WIDE LAYOUT ROAD,
ABDUL KALAM NAGAR, CHOZHAPURAM VILLAGE, VATTAM AND TOWN PANCHAYATH, KUMBAKONAM TALUK, THANJAVUR DISTRICT.


All Dimensions are in Metre Scale 1:100

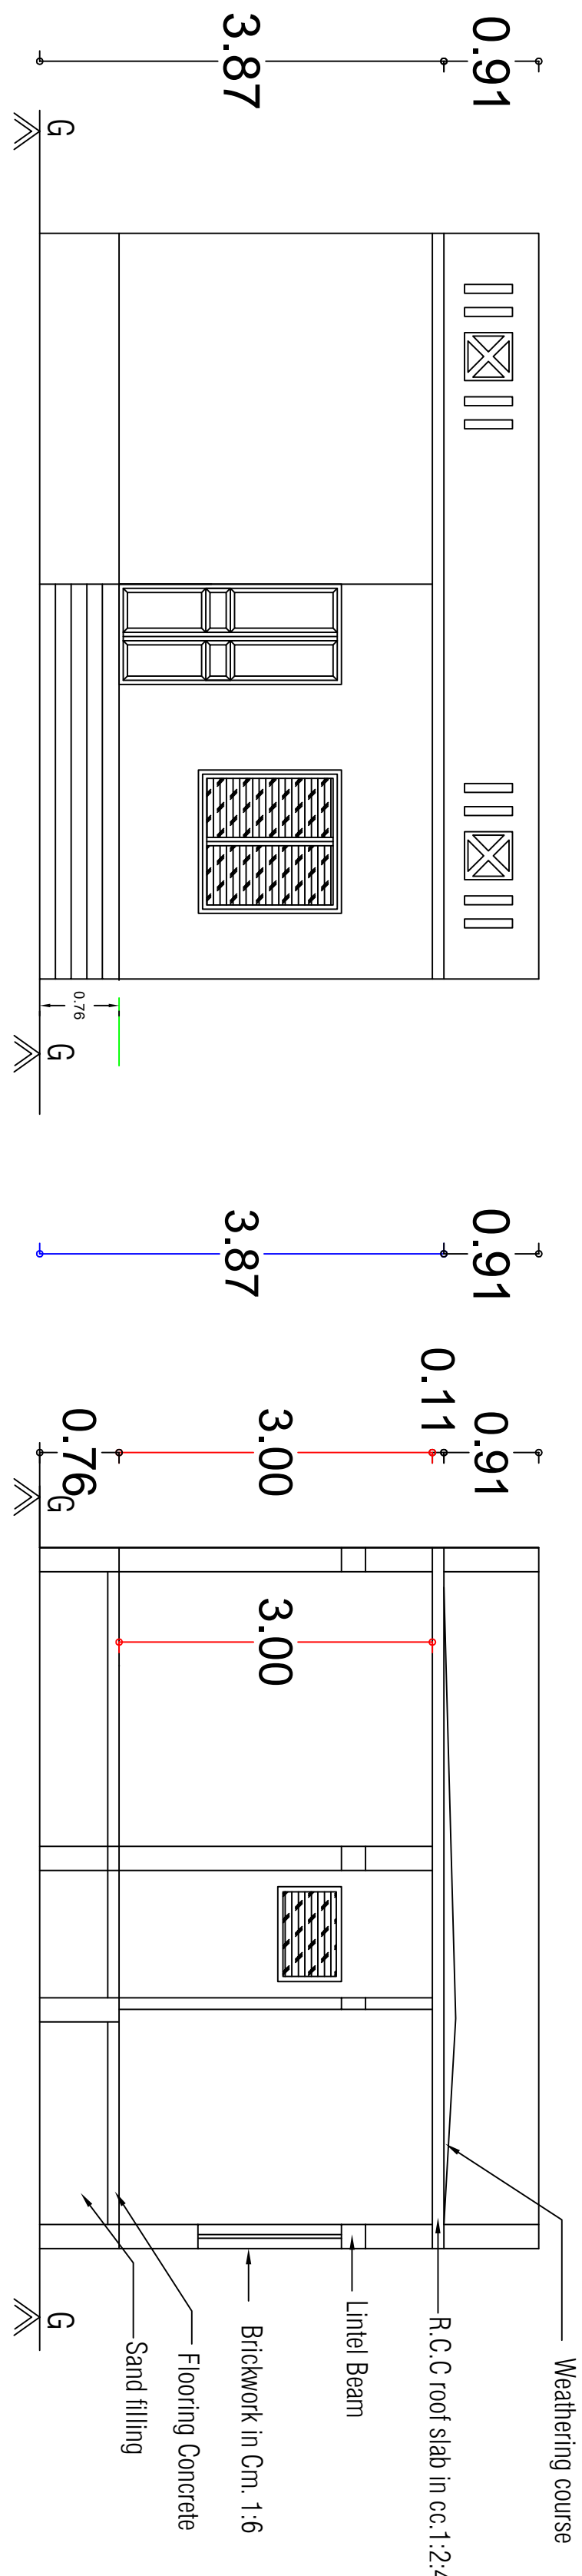





FRONT ELEVATION

SECTION ON 'AB'


NOTE:
1. Kitchen Bath & Wash Basin Waste water to be recycled
Seperately and Used for Gardening Purpose.
2. Water Closet Sewage line to be Connected to underground Drainage System.
3. Solar water heating System will be Provided.

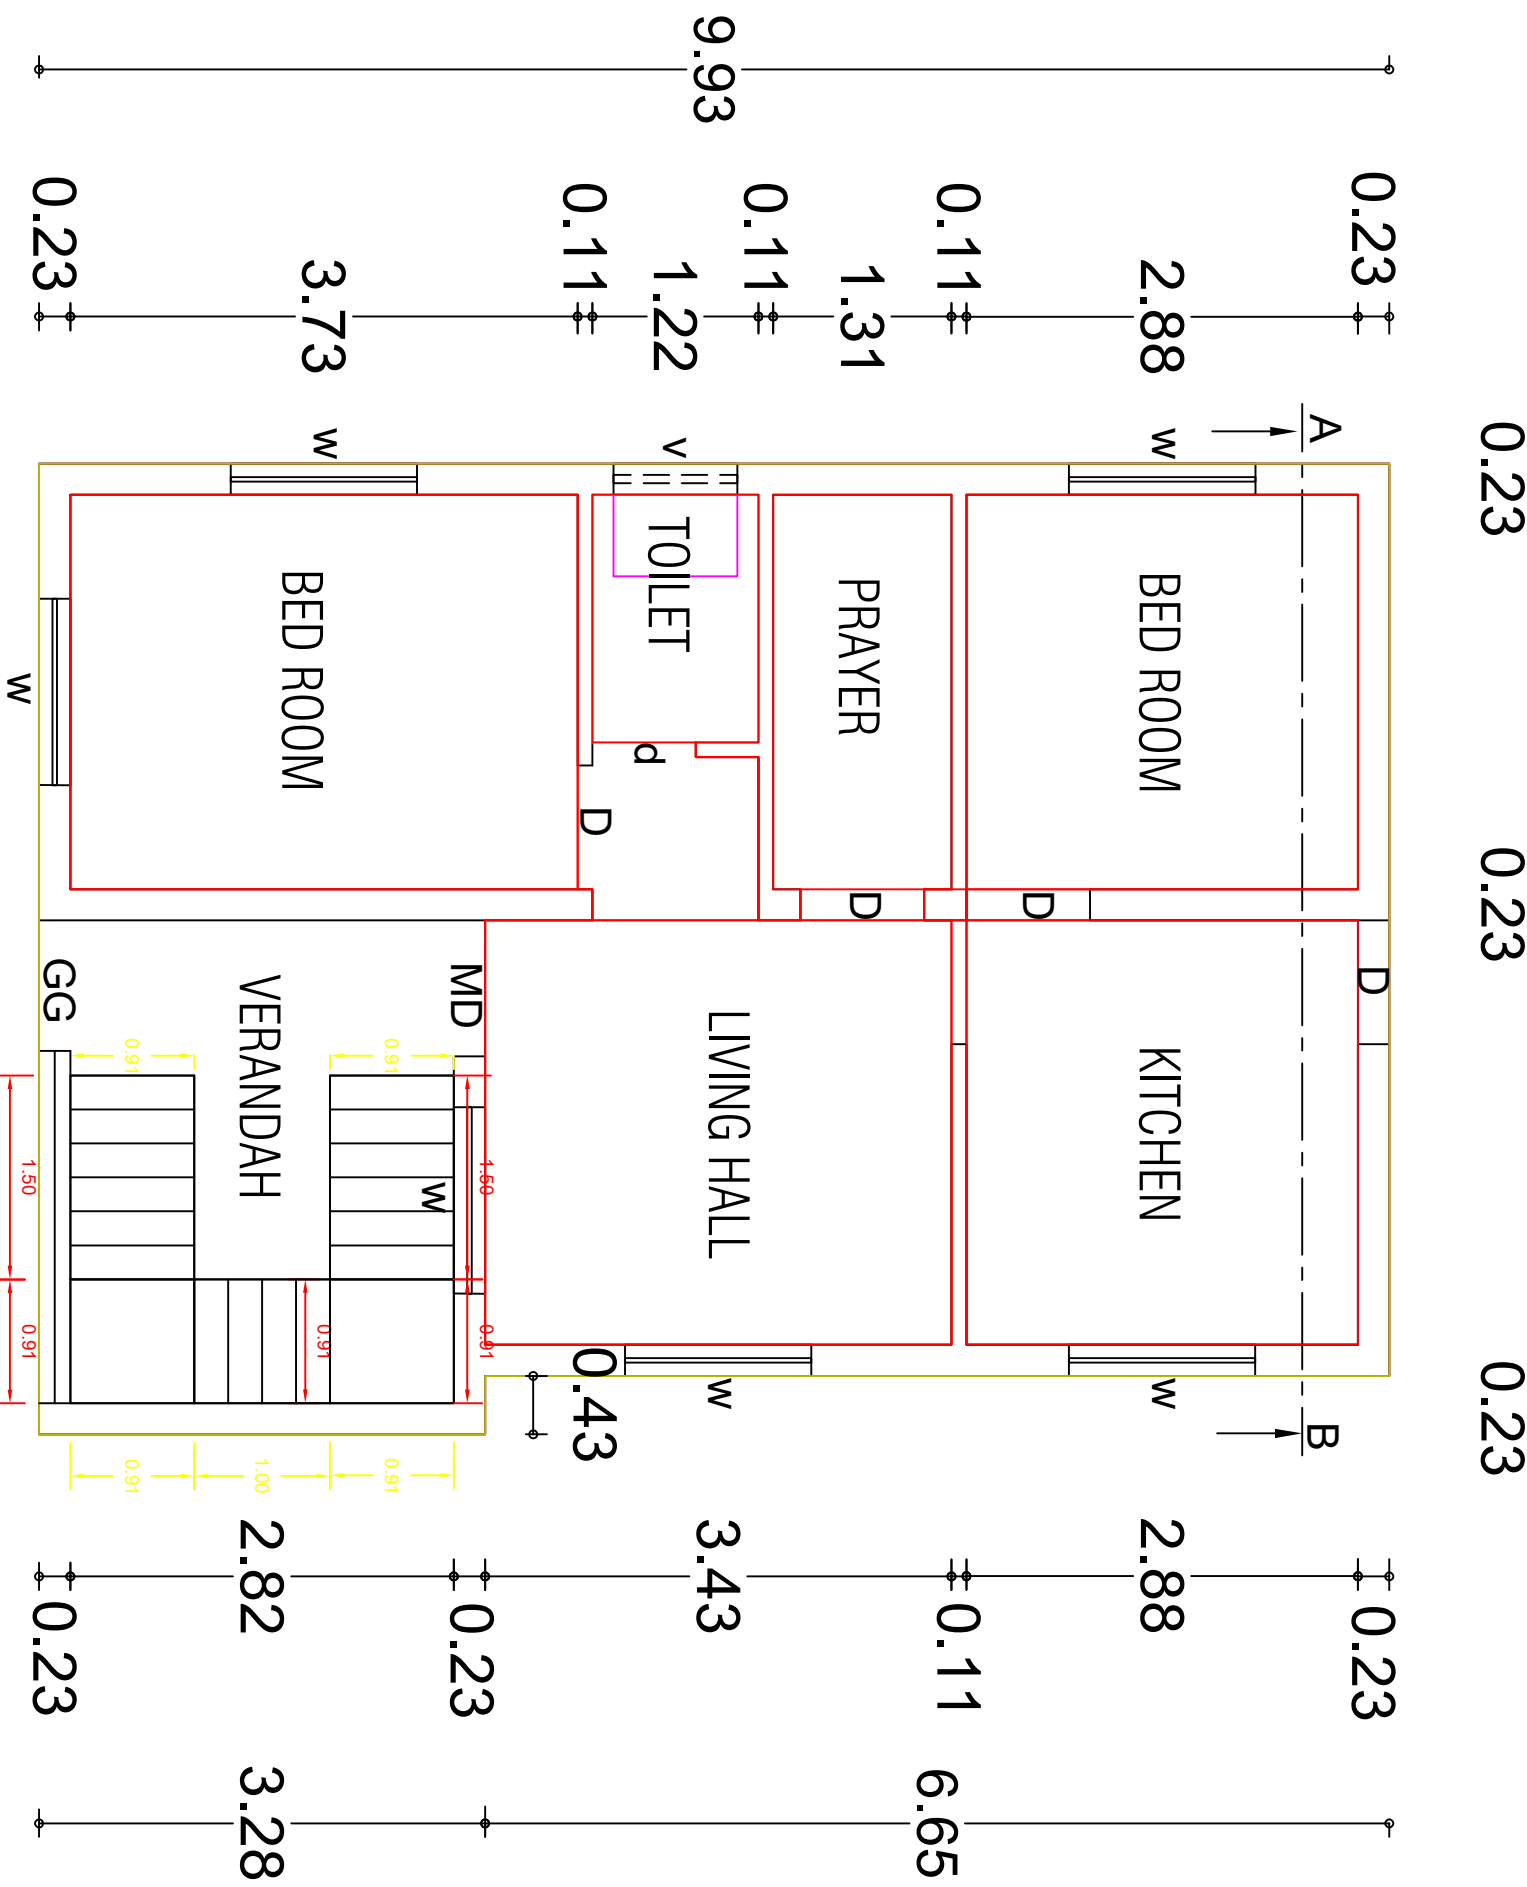


GROUND FLOOR PLAN

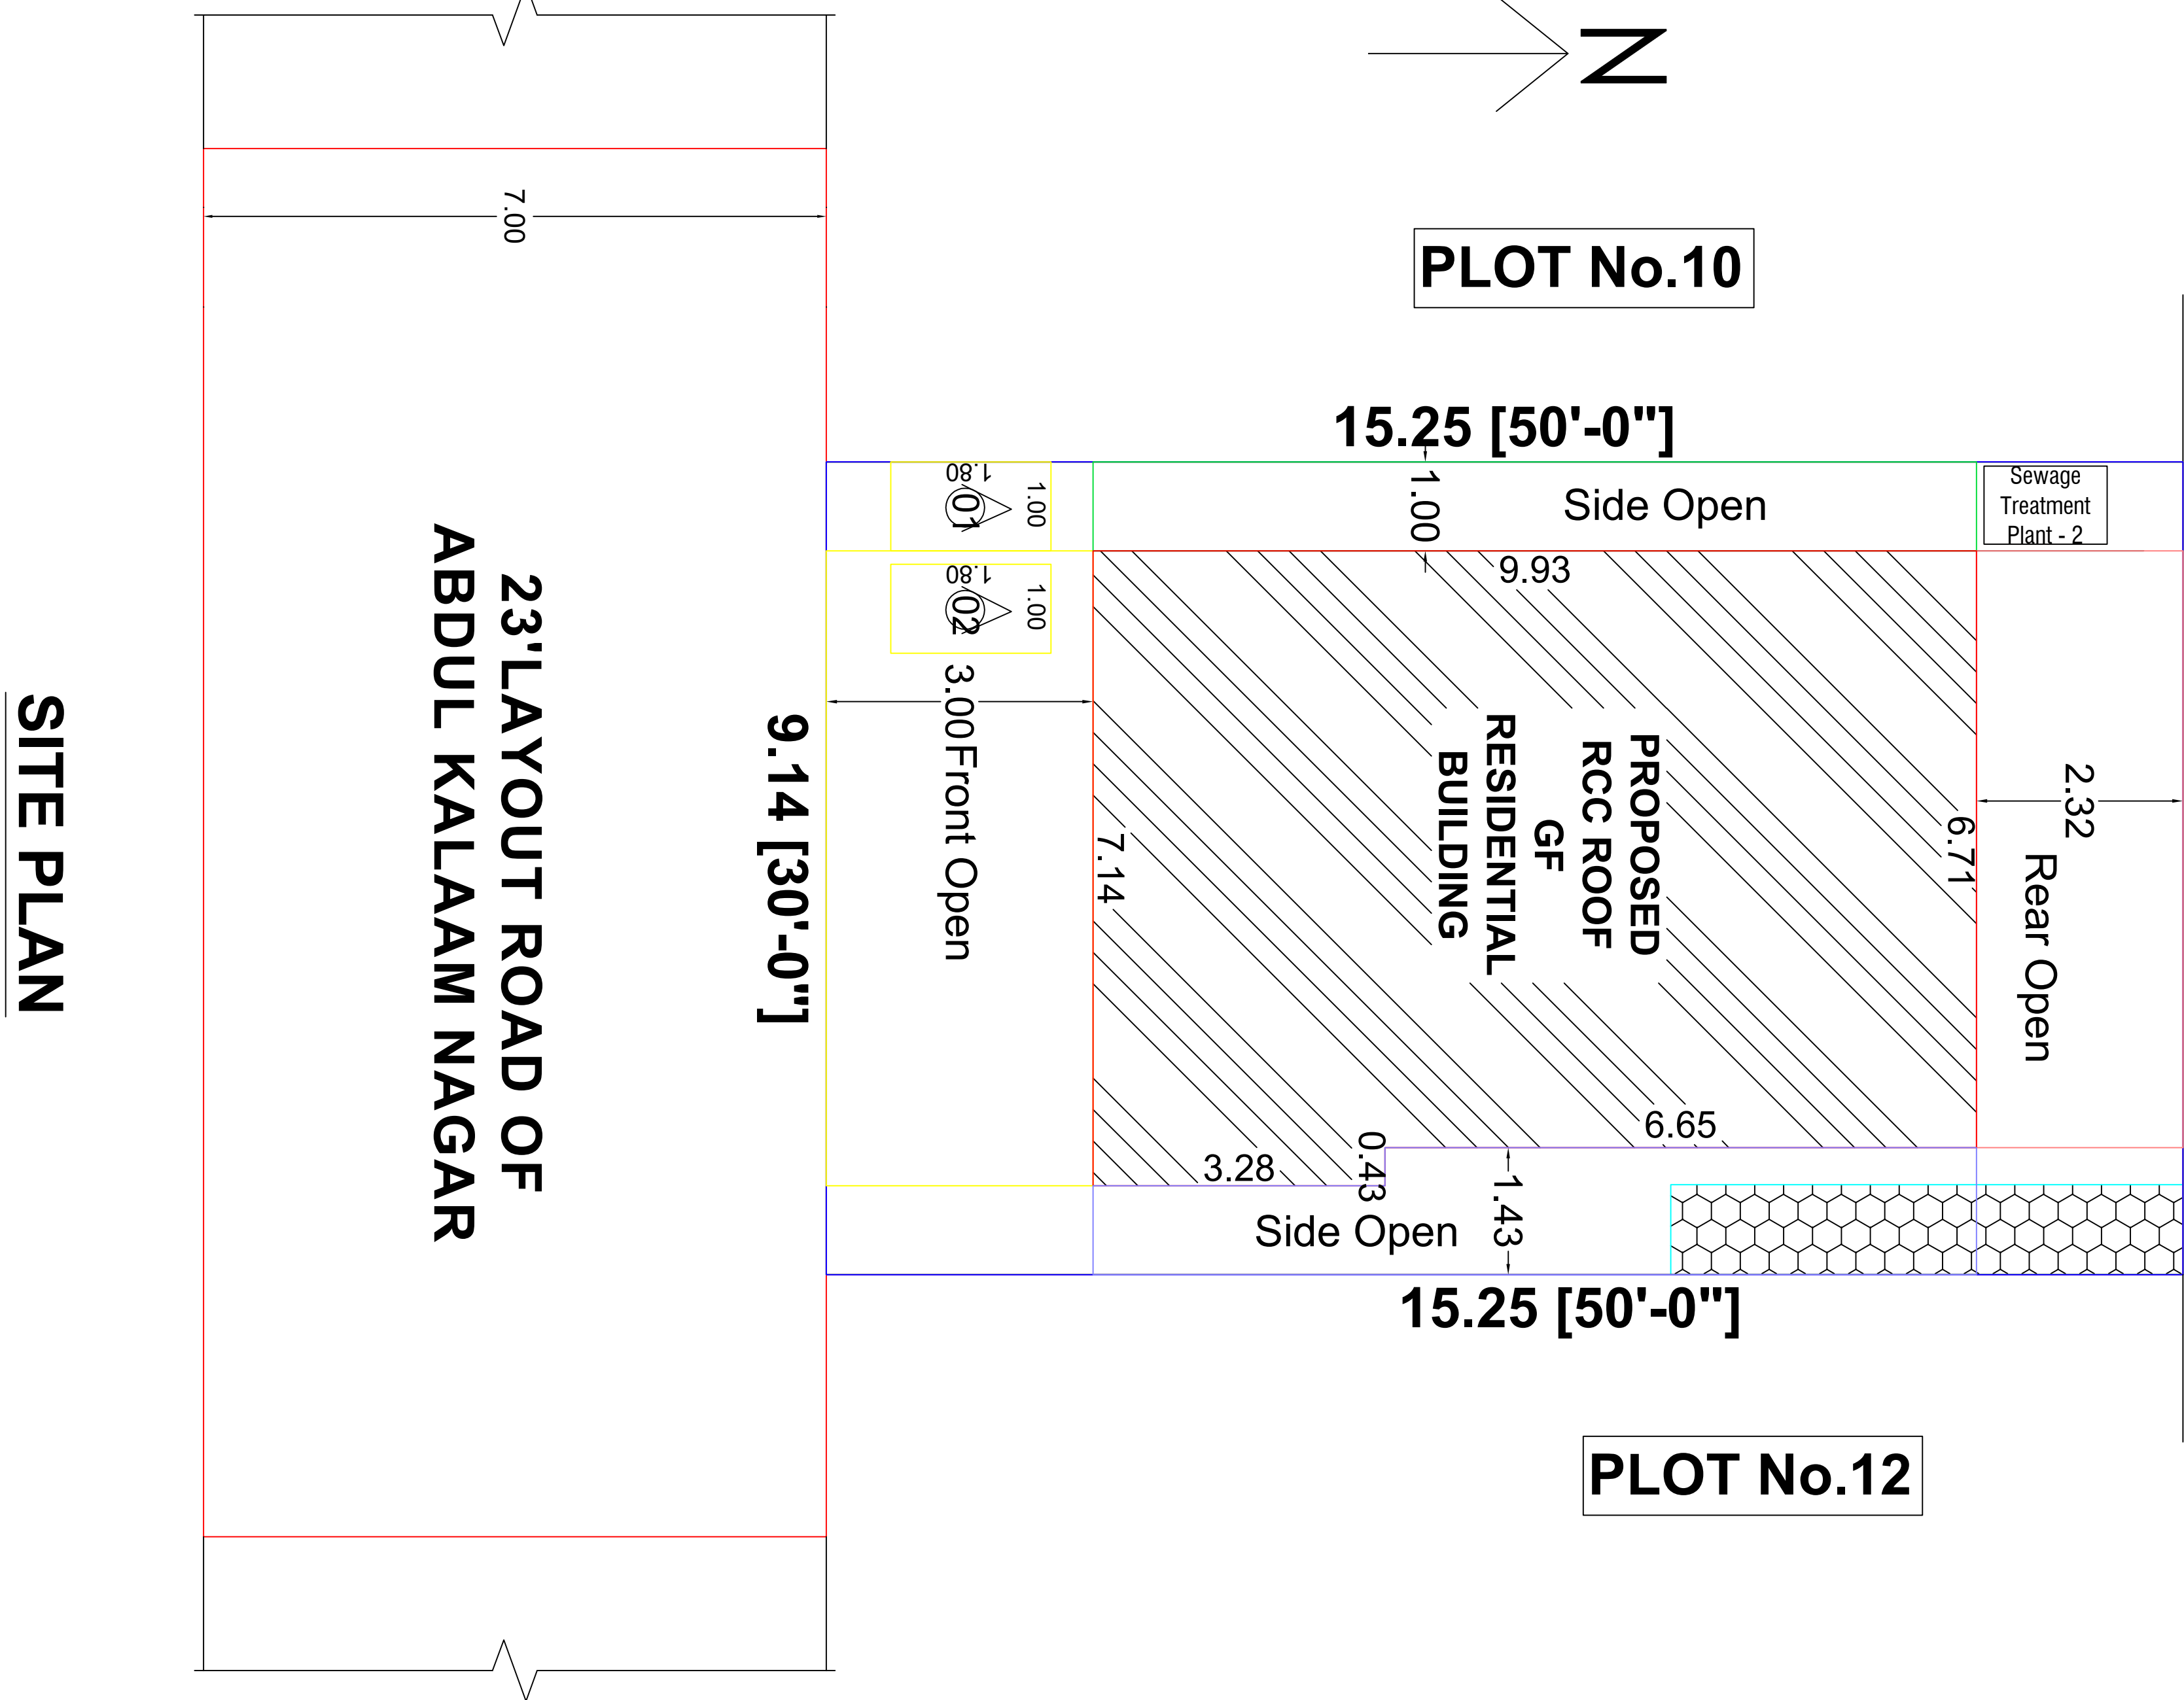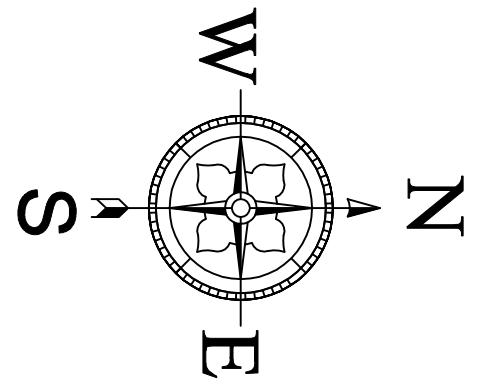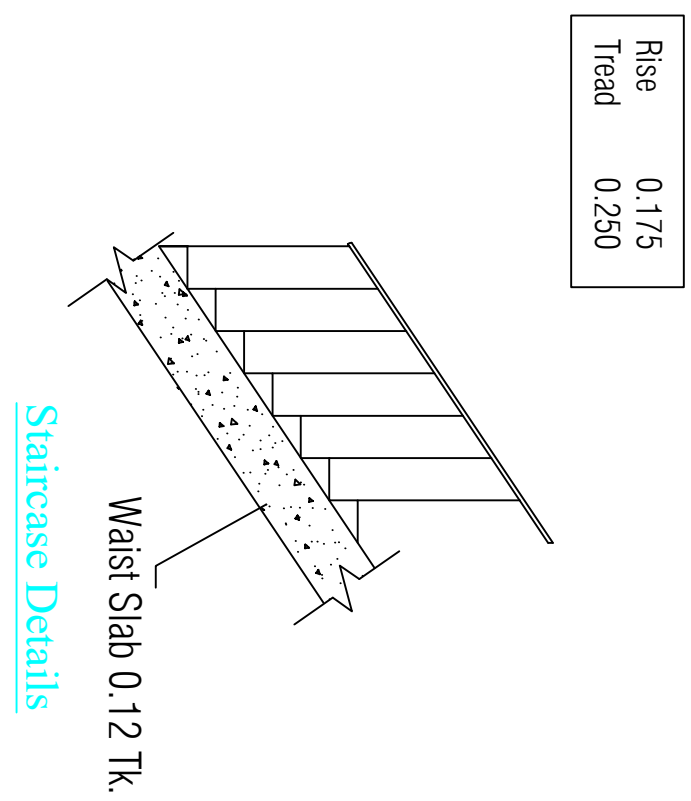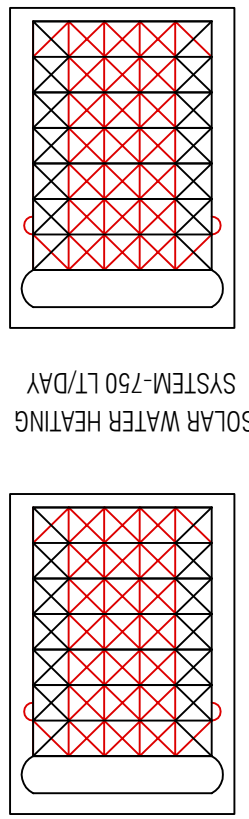




SITE PLAN

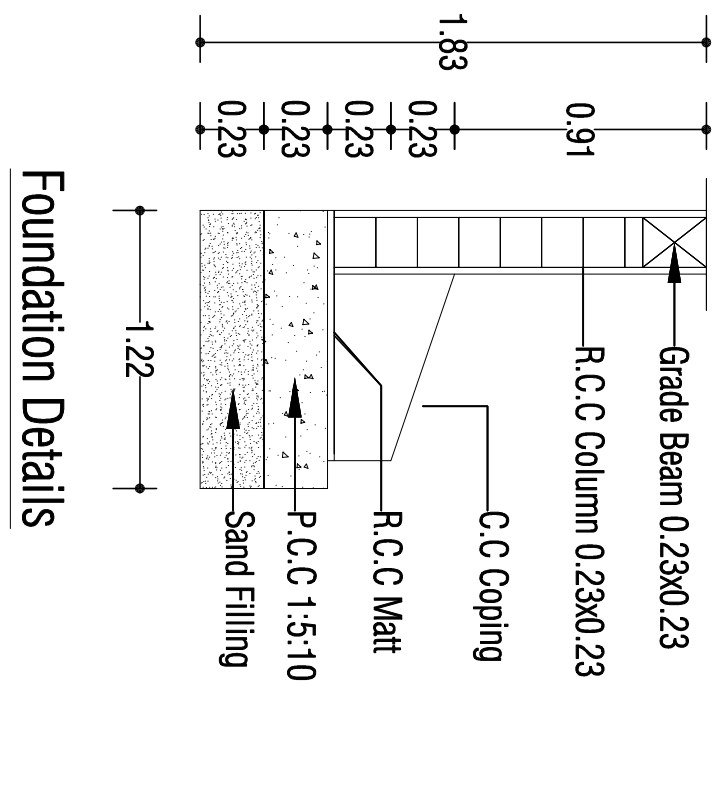

Foundation Details

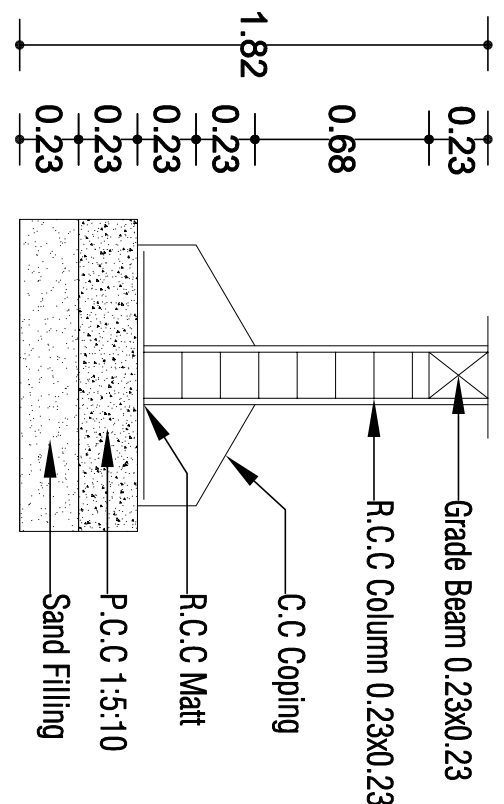

Foundation Detail

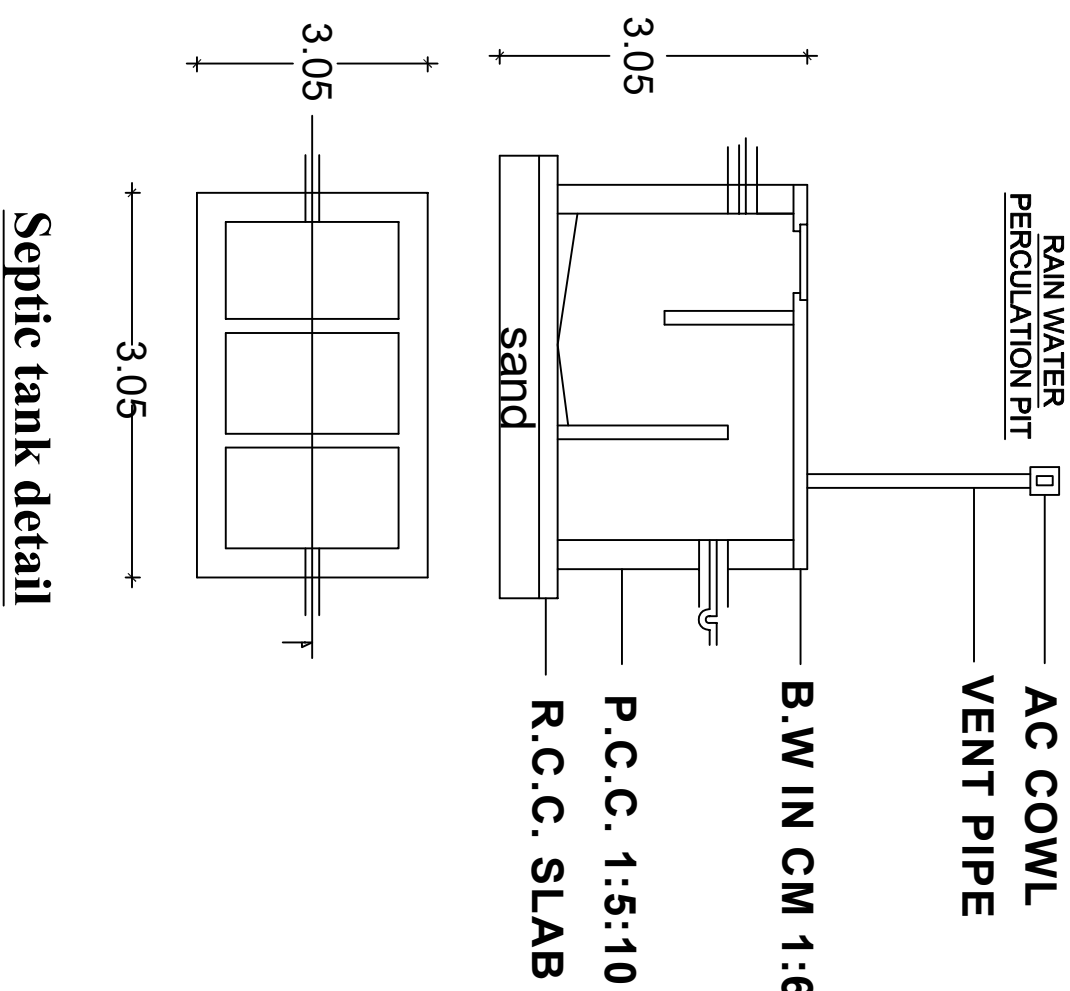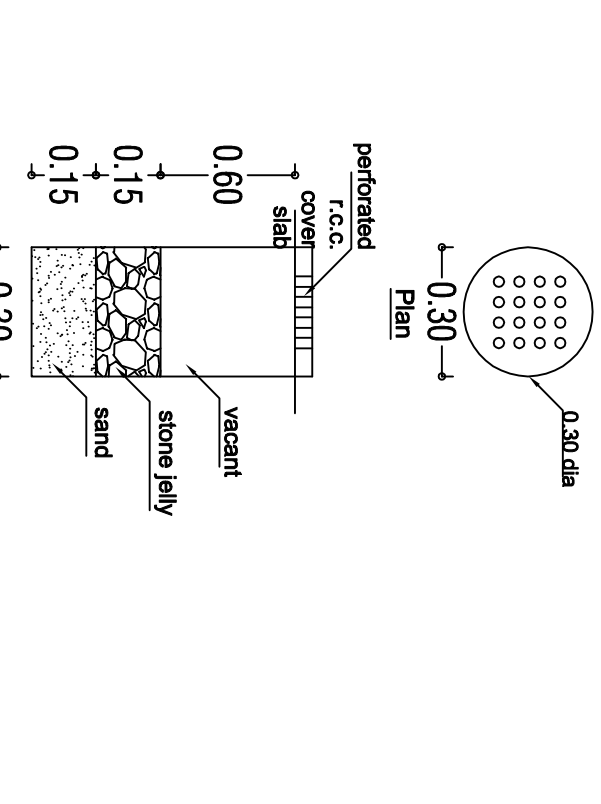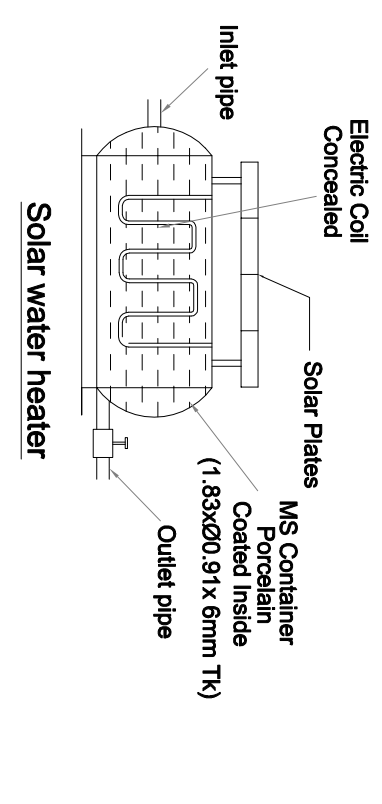

SCHEDULE OF JOINERY:

MD	Main Door	1.07x2.13
D	Door	0.91x2.13
d	door	0.76x2.13
O	Open	0.91x2.13
W	Window	1.20x1.37
V	Ventilator	0.91x0.61

AREA STATEMENT	SQM	SQFT
----------------	-----	------

TOTAL SITE	- 139.35	1500.00
------------	----------	---------

PRO RCC ROOF IN GF	- 68.04	732.50
--------------------	---------	--------

OPEN SPACE	- 71.31	767.50
------------	---------	--------


COLOUR INDEX:

BOUNDARY	
PROPOSAL	
ROAD	

Ref:-
Pro Toilet 1No. in GF is connected to mpl under ground drainage.
Pro Bore. 1No. & Pro OHT- 1No.

APPLICANT

LICENSED SURVEYOR

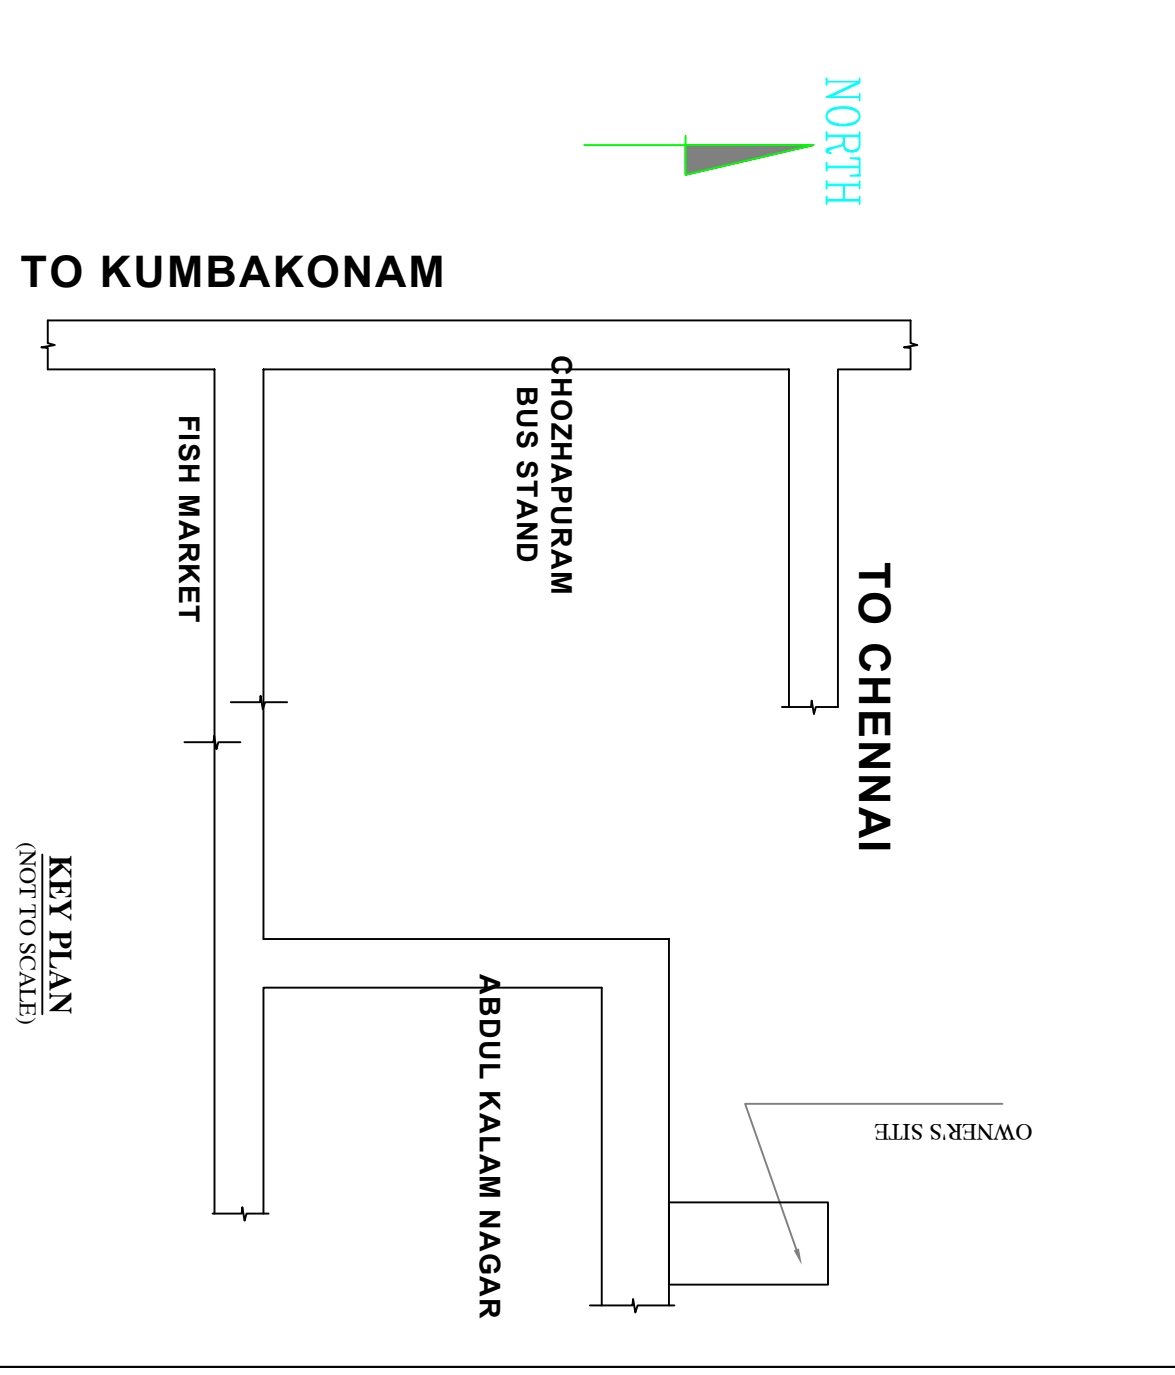

KEY PLAN N.T.S