



PLAN SHOWING THE PROPOSED CONSTRUCTION OF RCC ROOF RESIDENTIAL BUILDING IN GROUND FLOOR AND FIRST FLOOR AT PLOT No.2, R.S.No: 71/11, [OLD R.S.No.71-9B1A1 PART], PATTA No.1363, SRI ANDAAL NAGAR, MAHATHANAPURAM VILLAGE, THIRUVIDAIMARUTHUR TOWN PANCHAYATH AND TALUK, THANJAVUR DISTRICT.

All Dimensions are in Metre



Scale 1:100

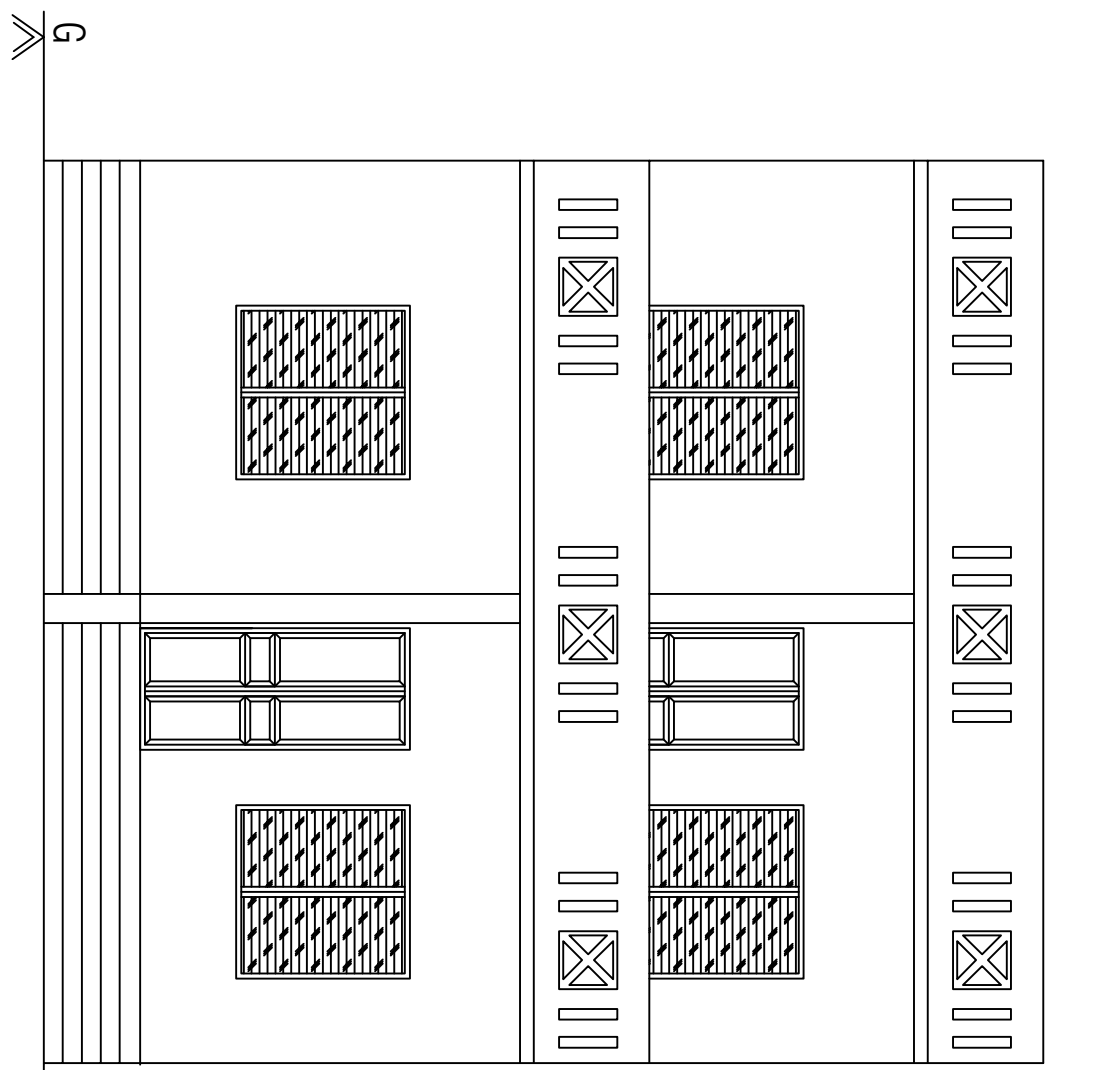

FRONT ELEVATION



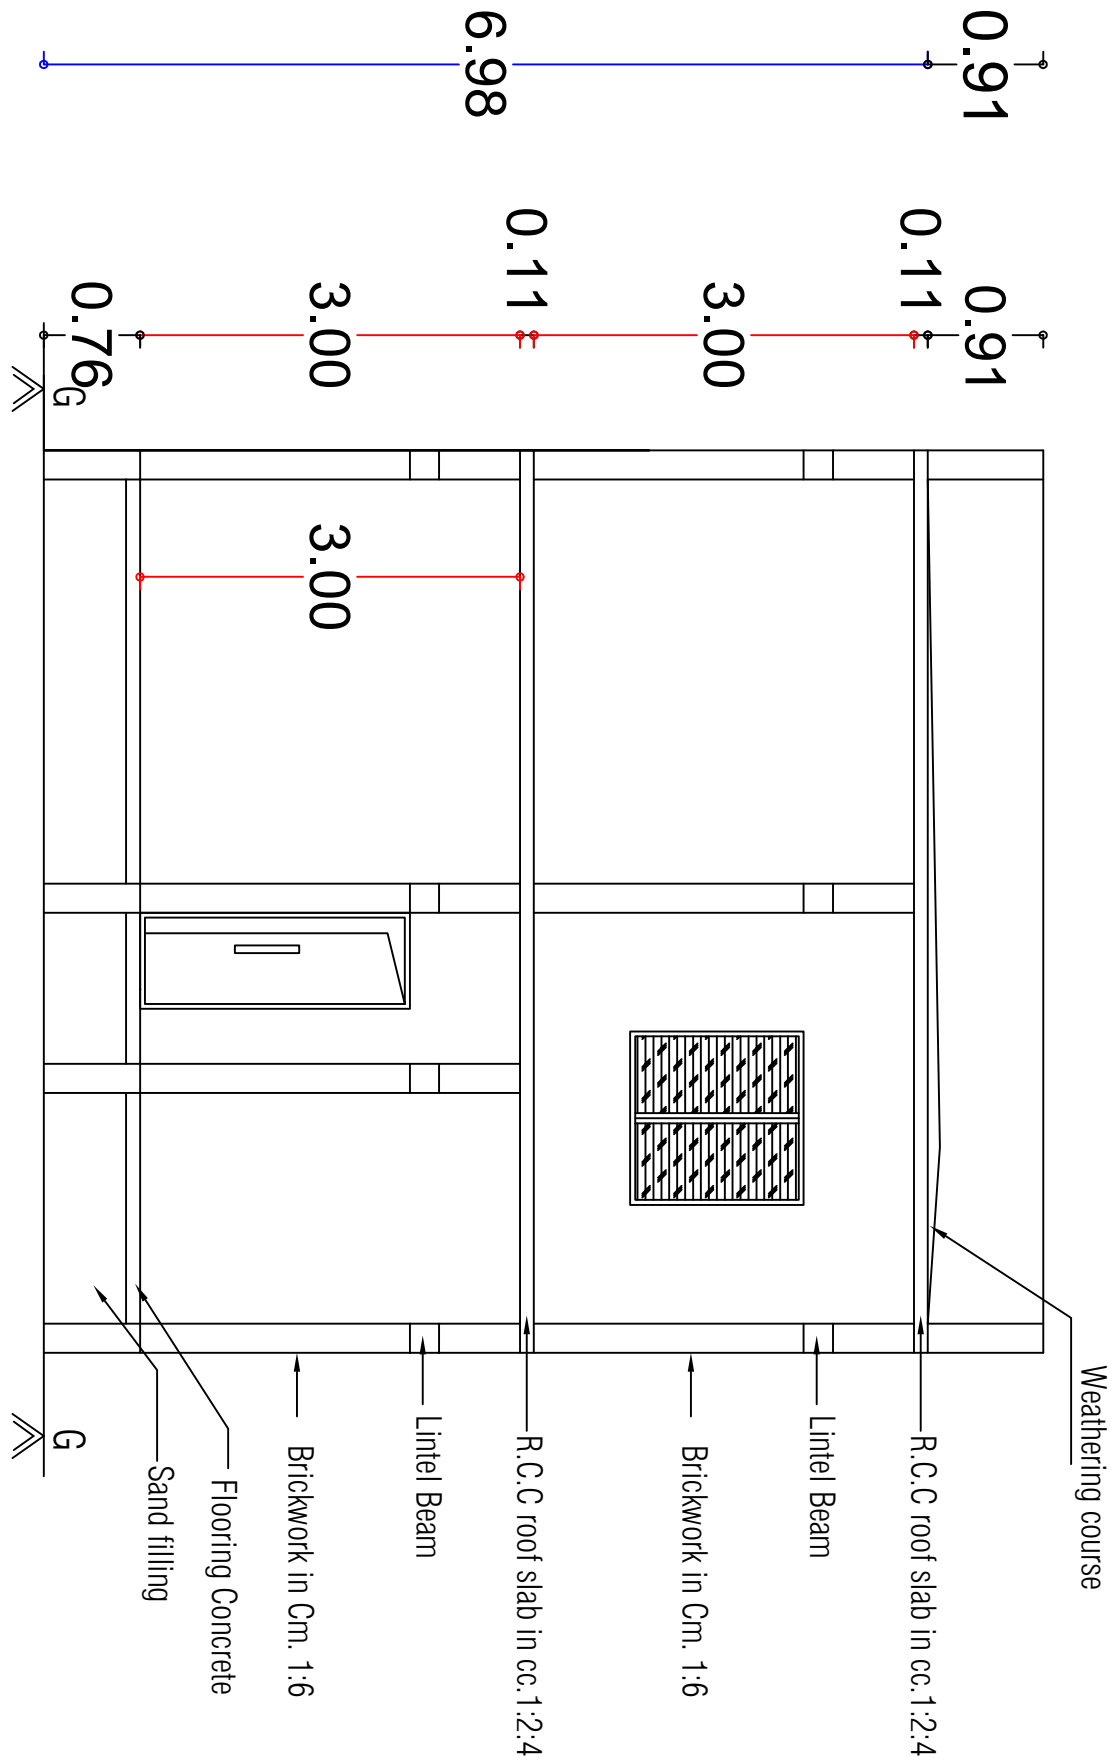


SECTION ON 'AB'


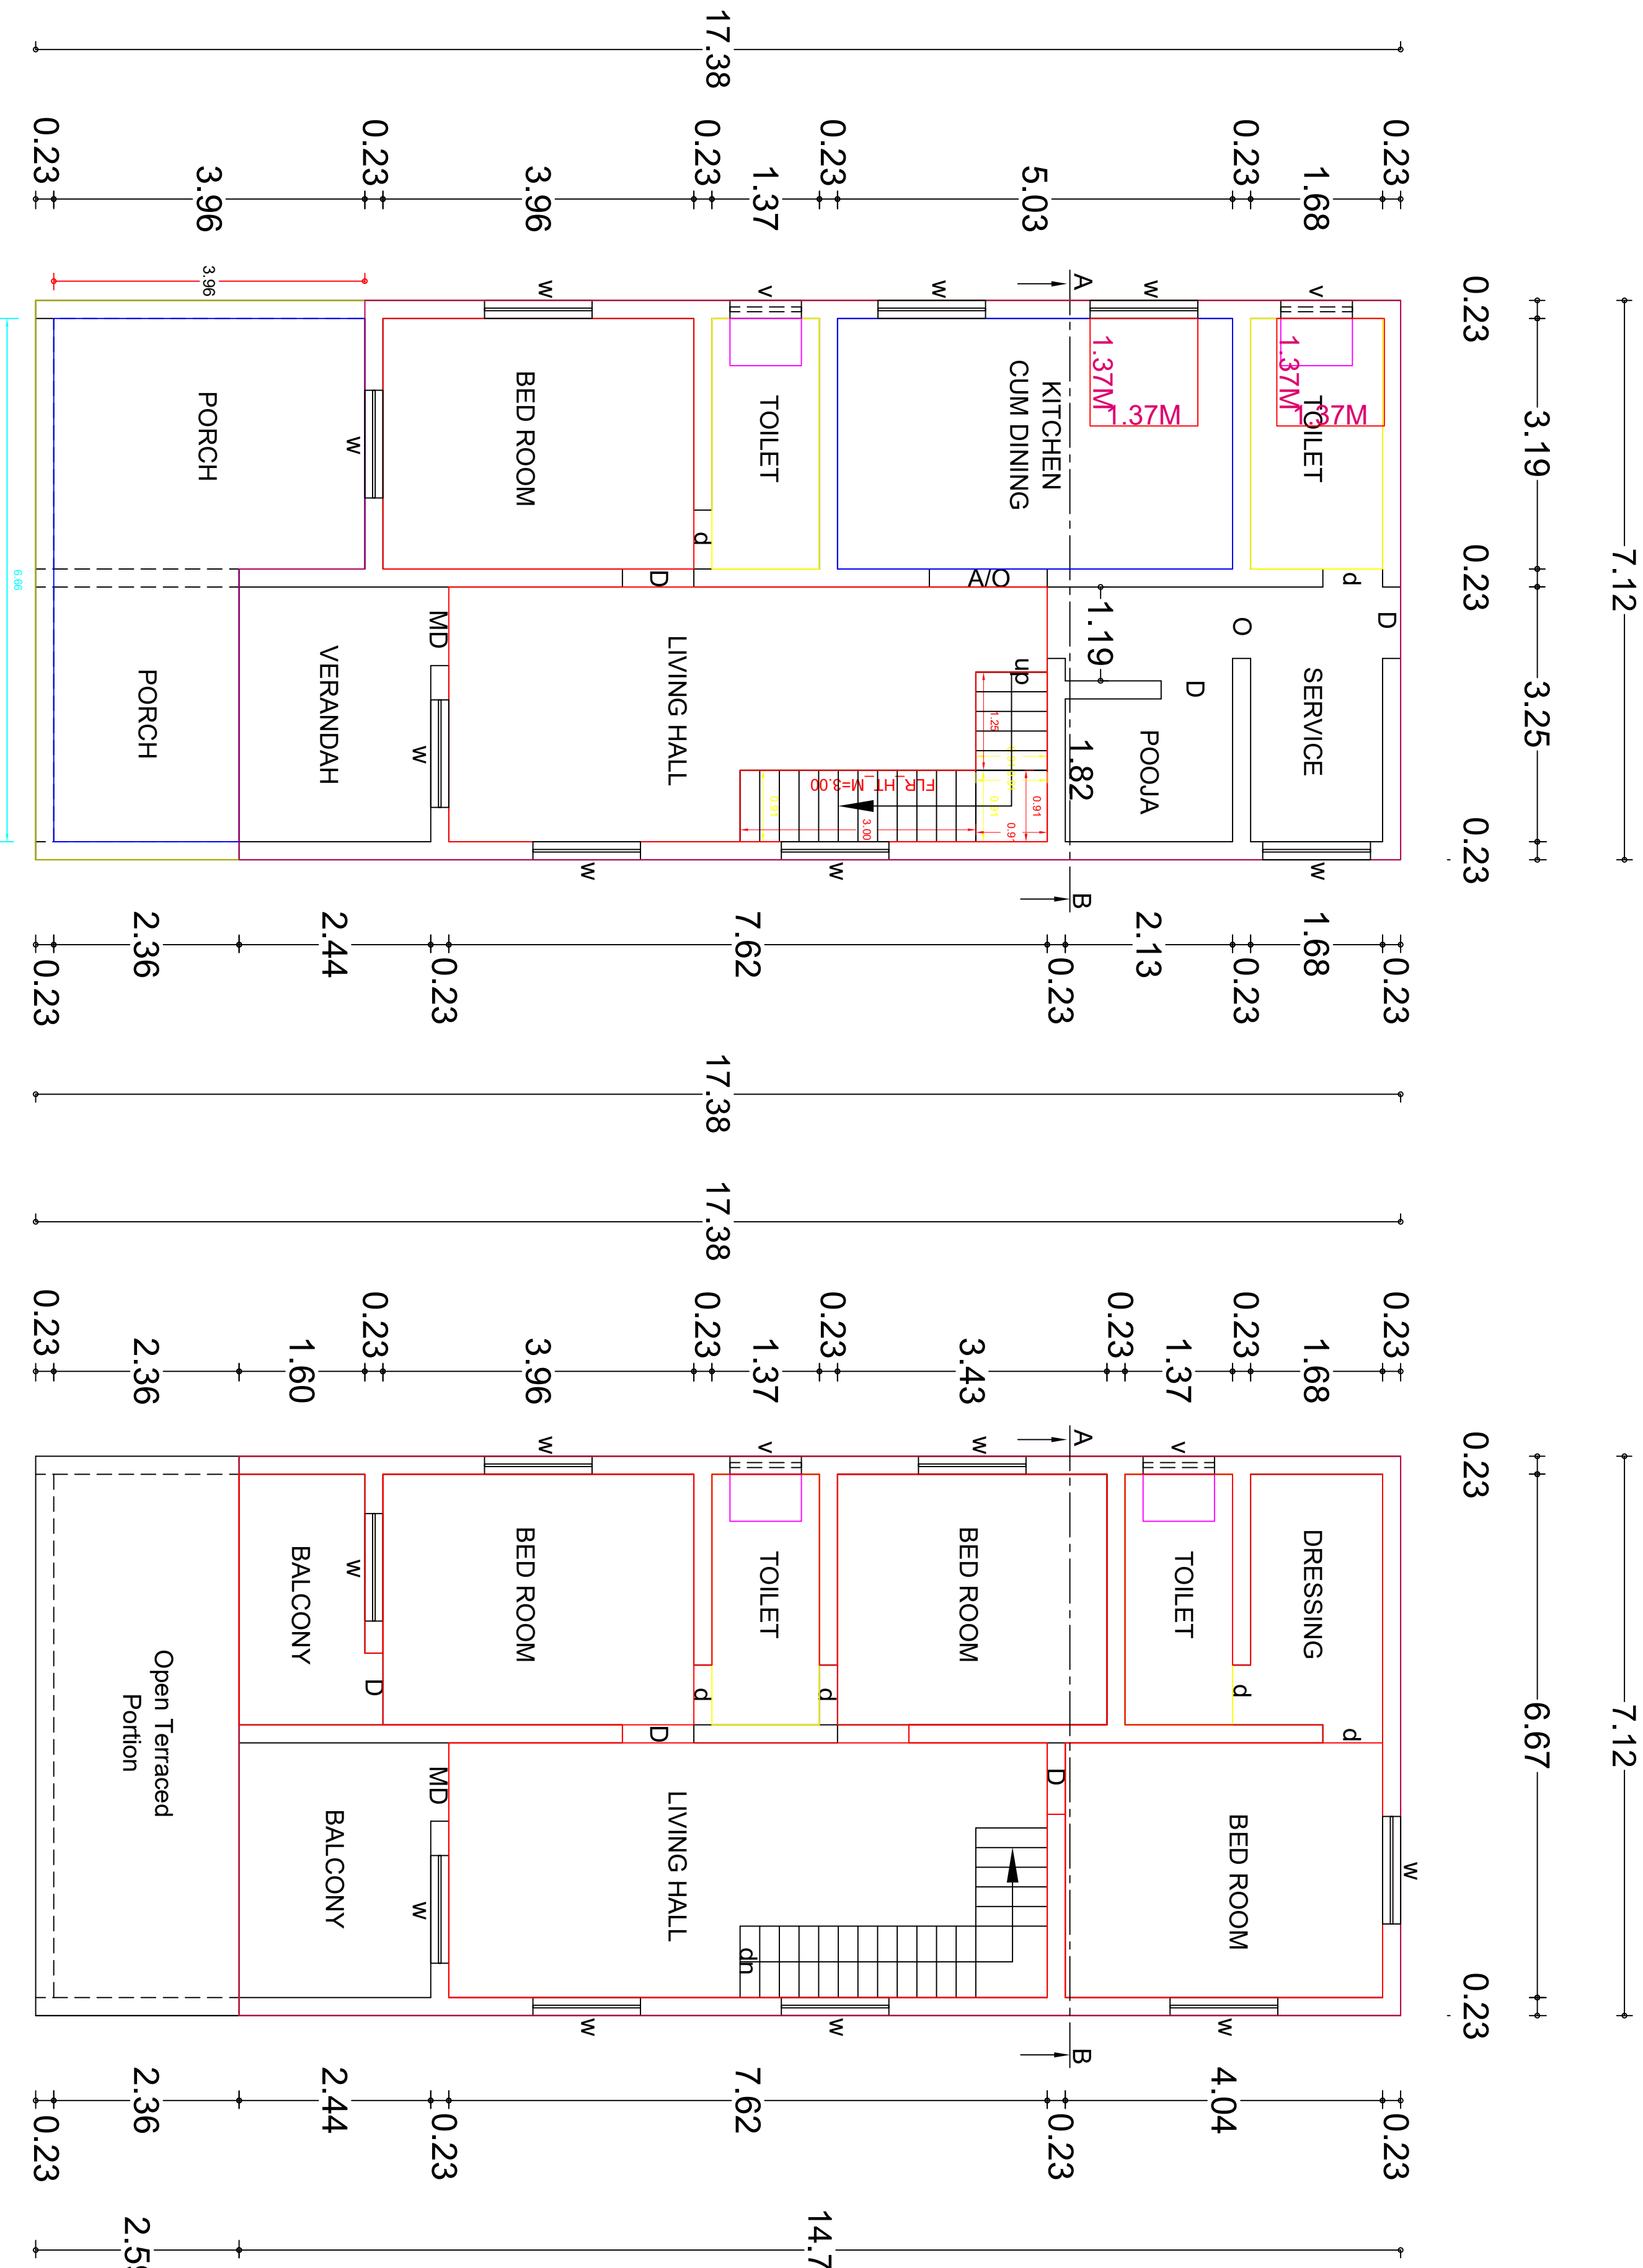
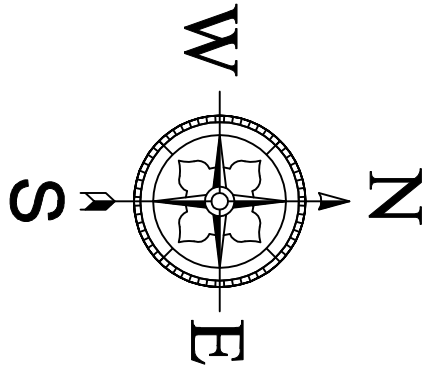


GROUND FLOOR PLAN

FIRST FLOOR PLAN

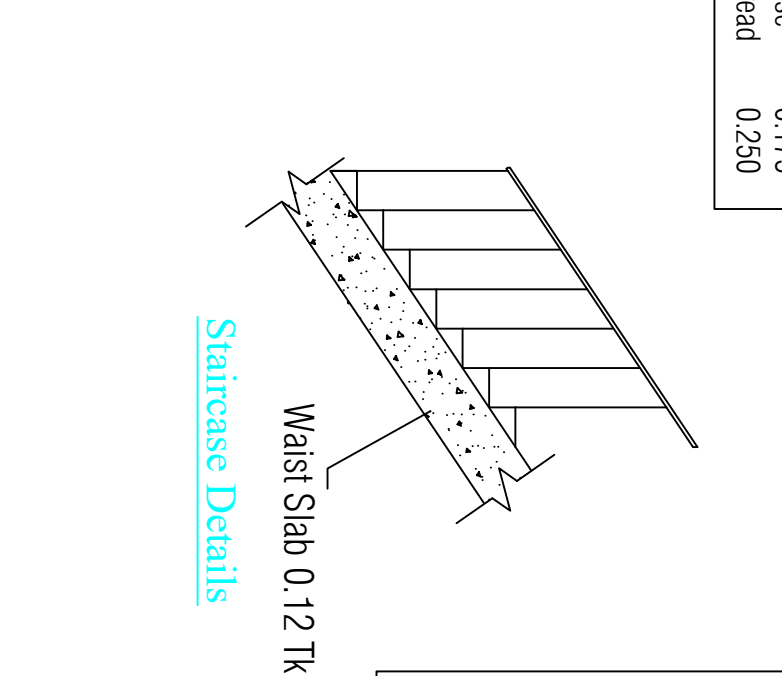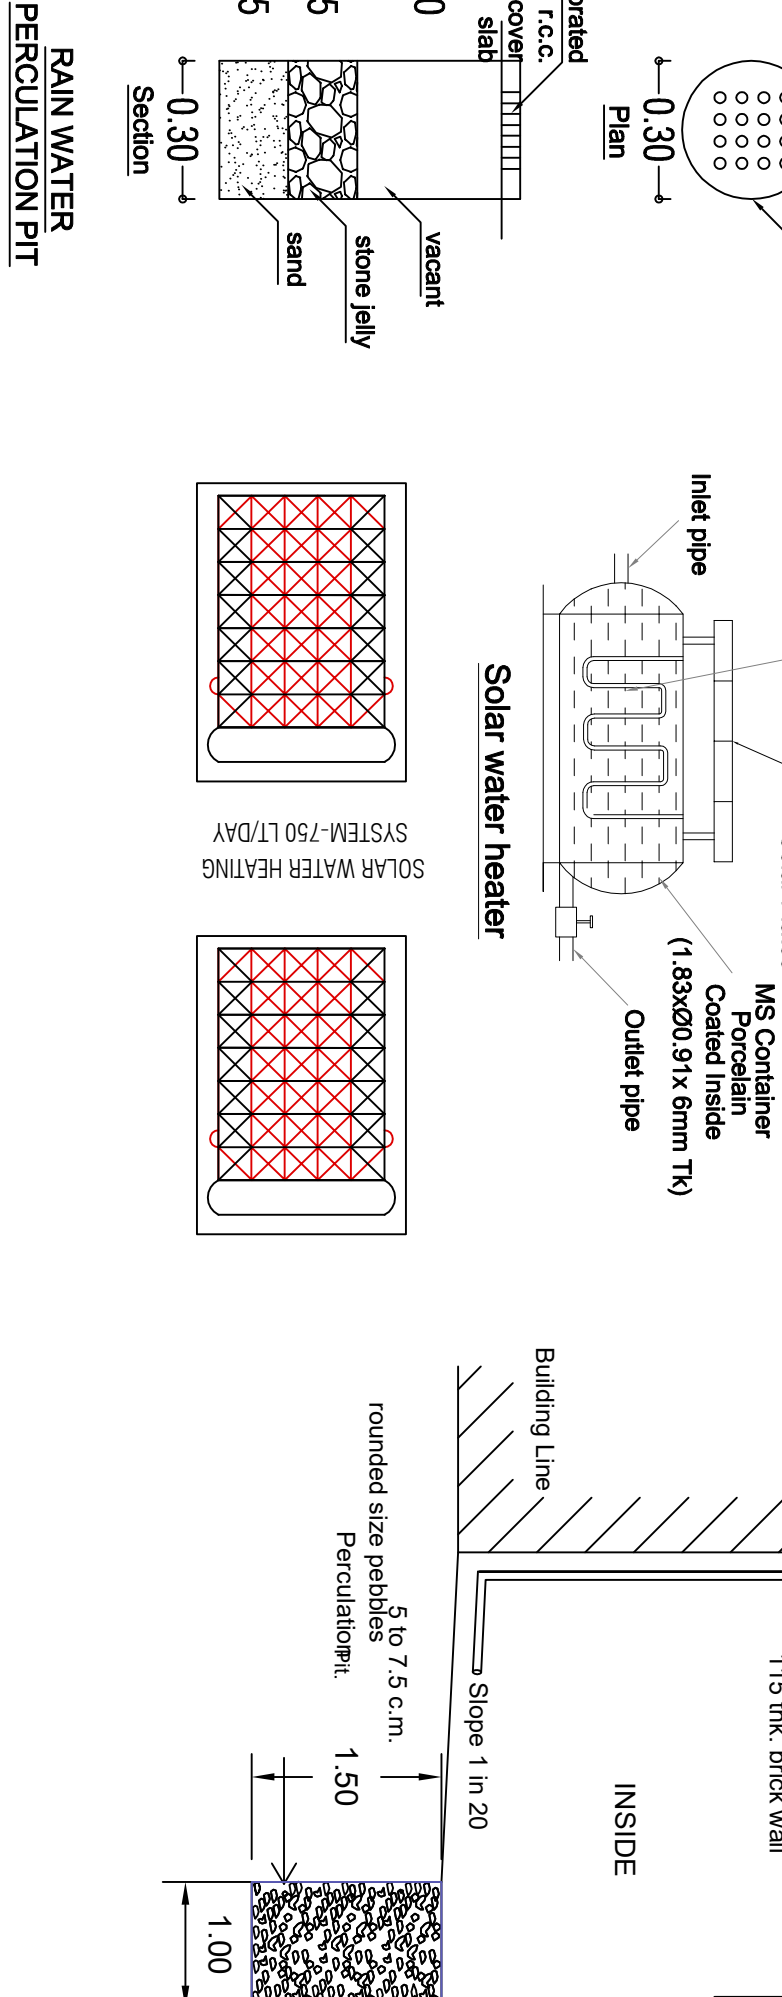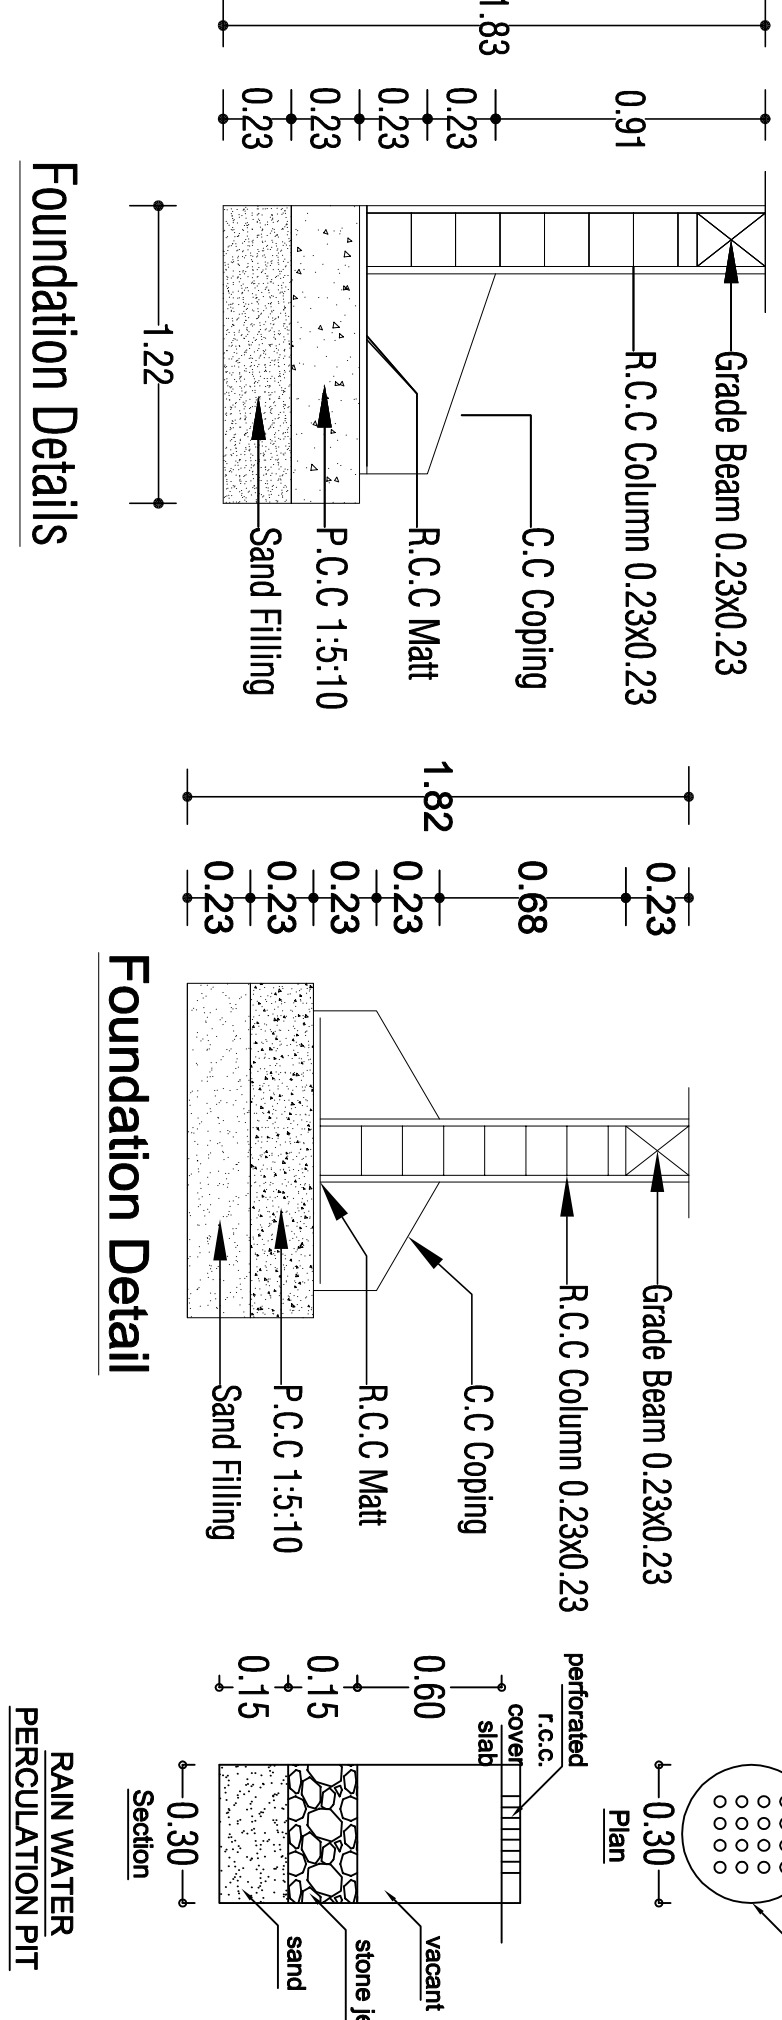

NOTE
1.Kitchen Bath & Wash Basin Waste water to be recycled
2.Water Closet Sewage line to be Connected to underground Drainage System.
3.Solar water heating System will be Provided.

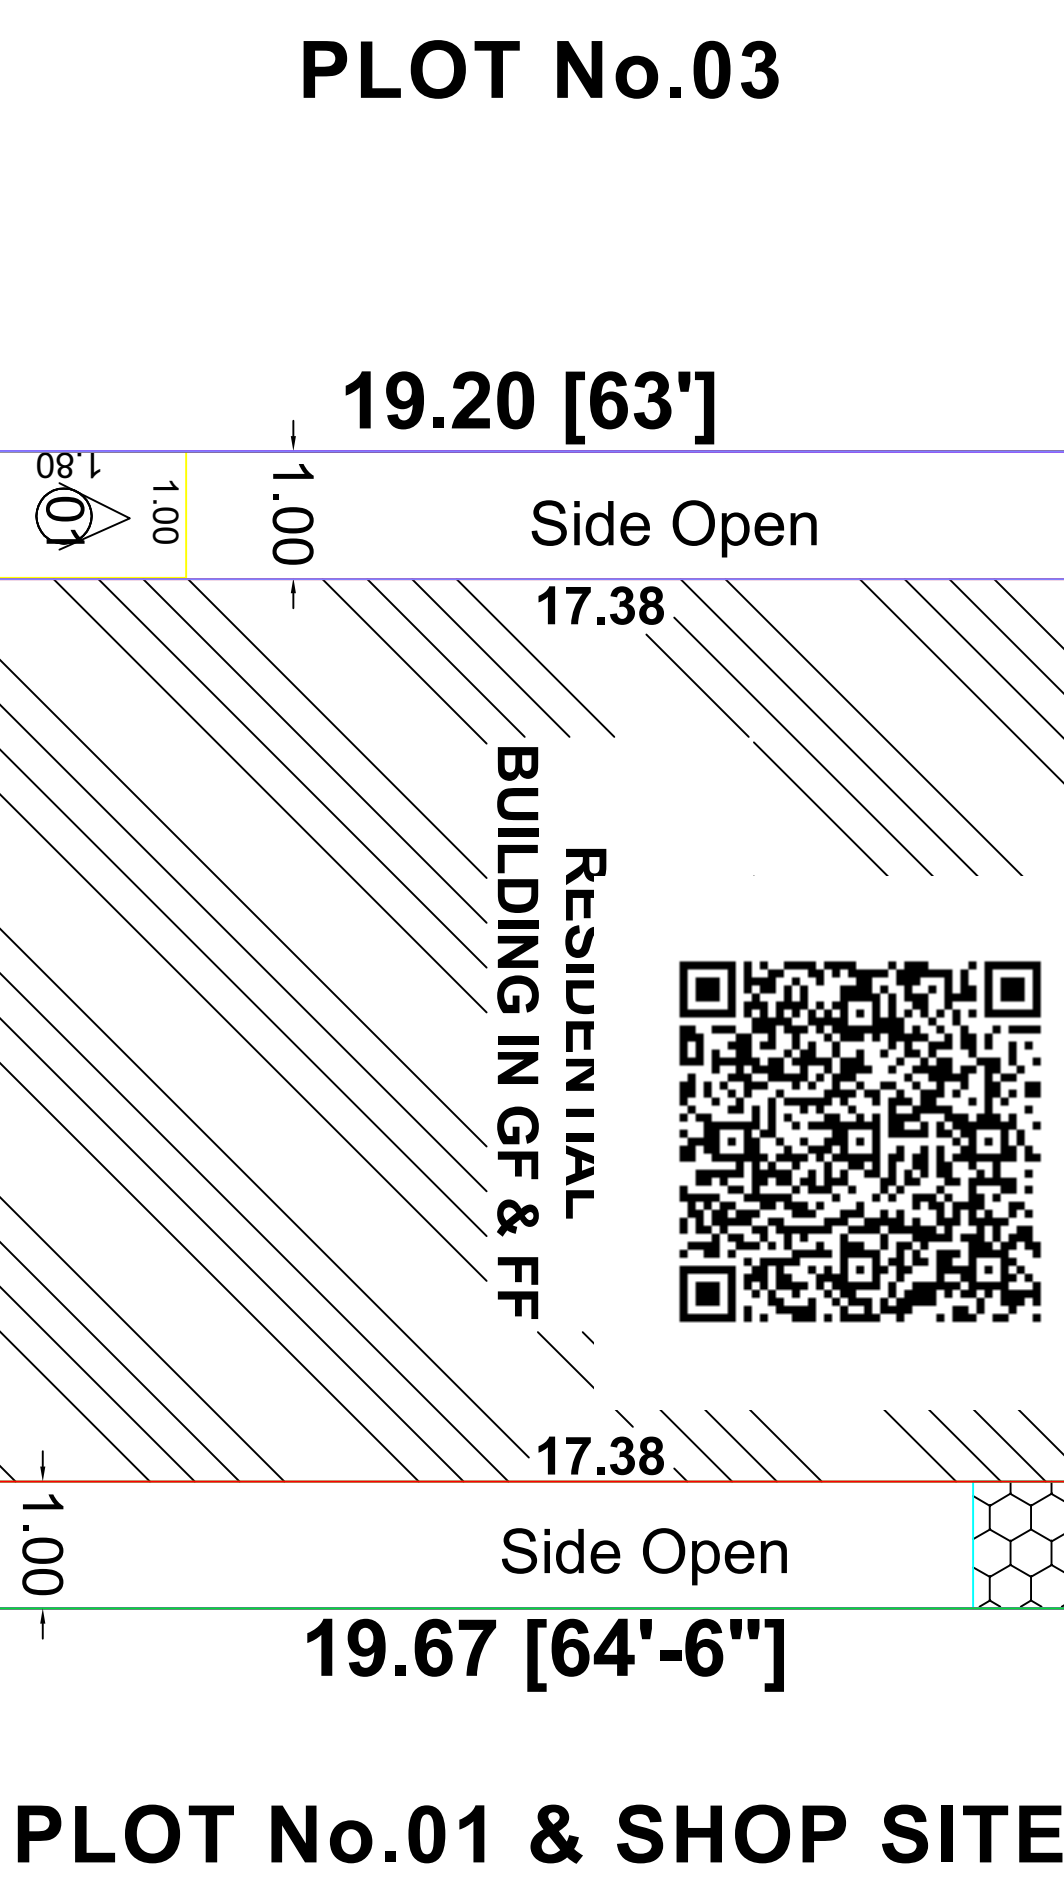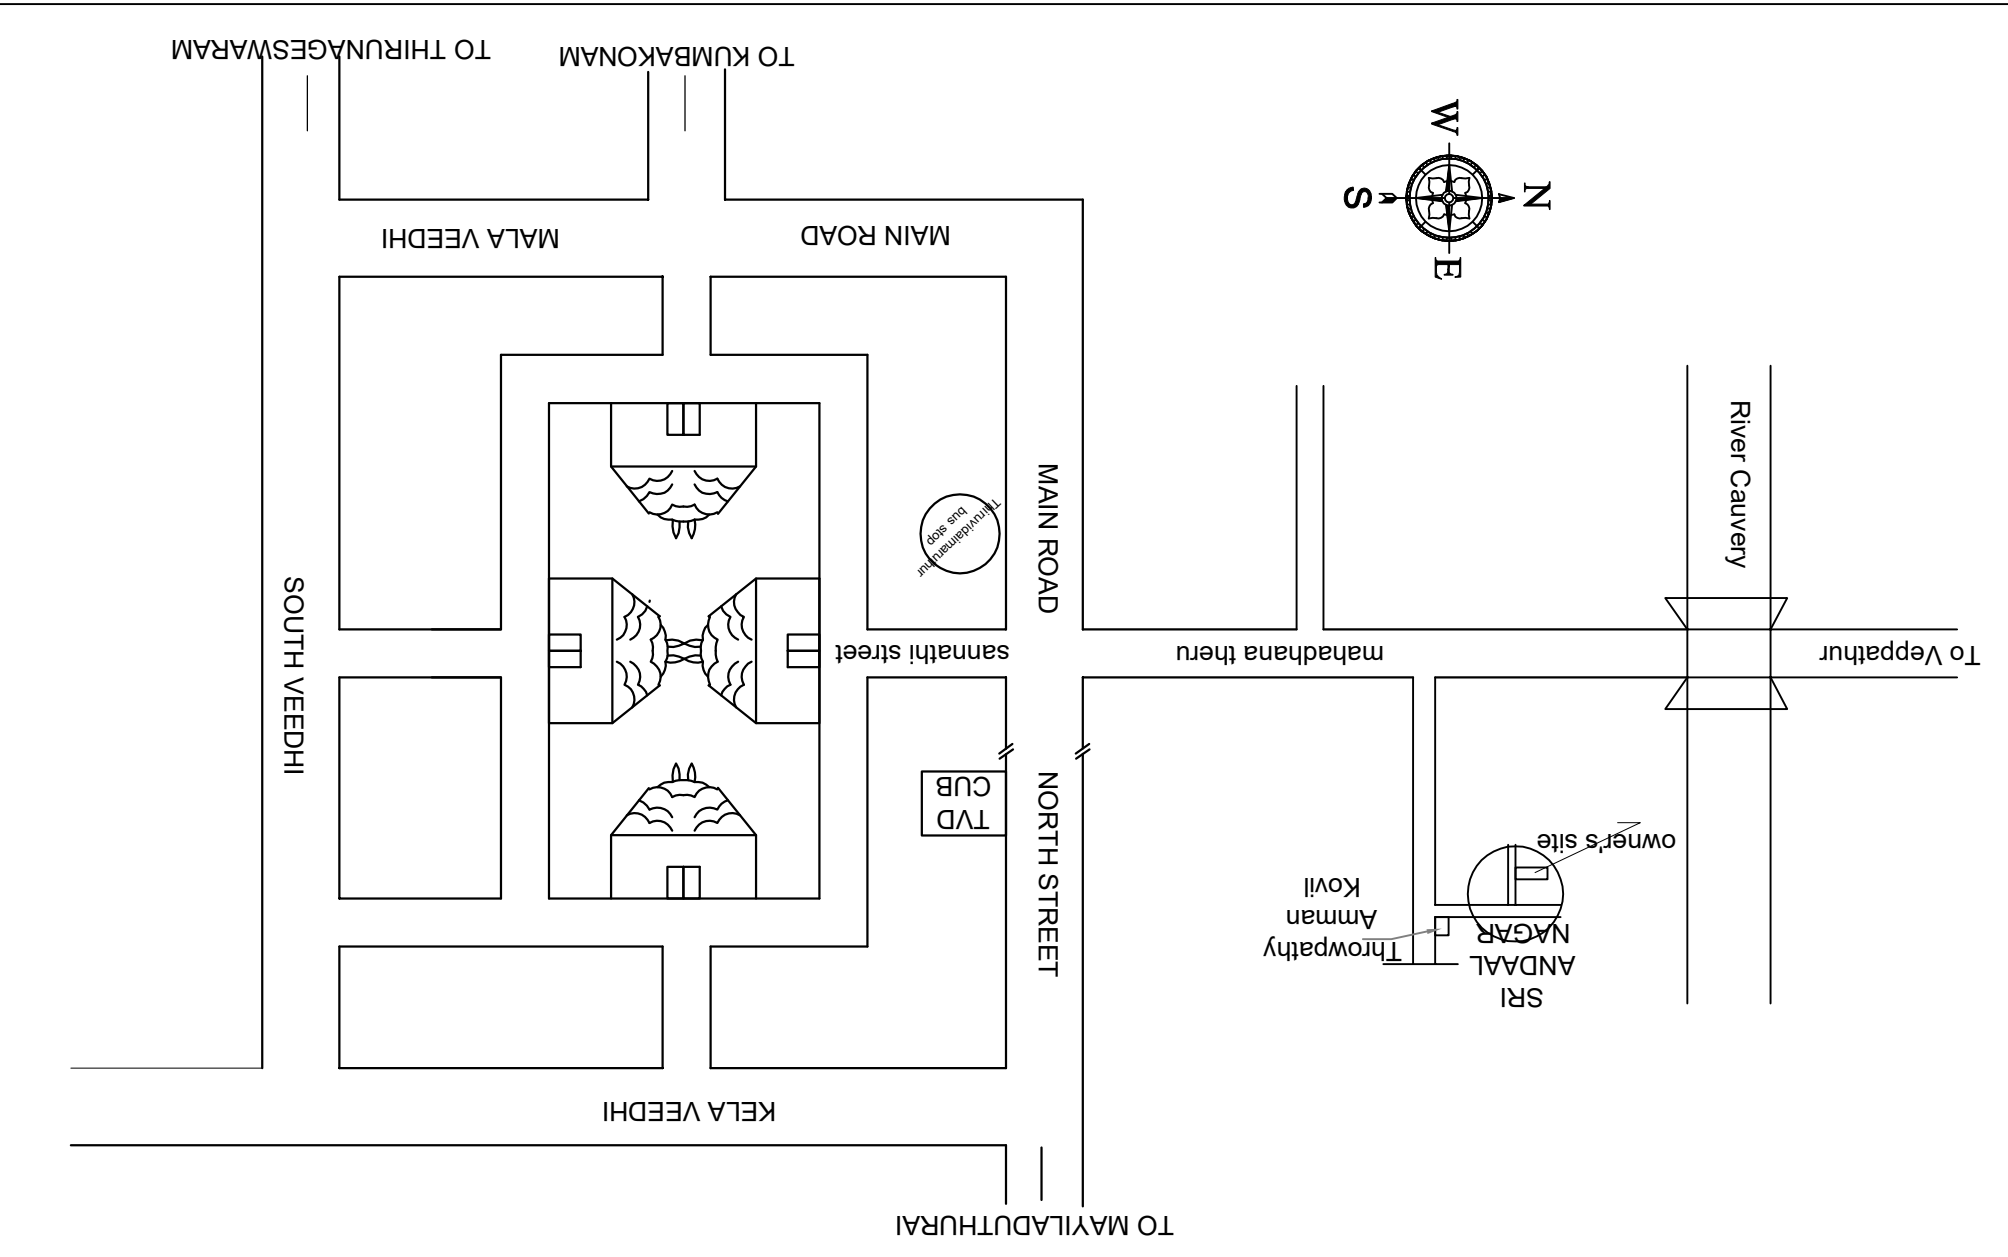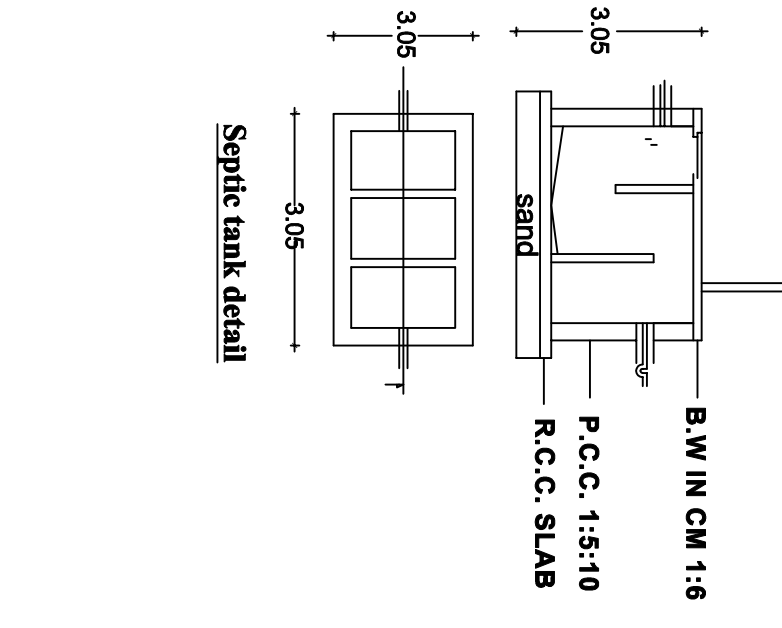

LICENSED SURVEYOR

APPLICANT
Smt.M.Lalitha's Property

SCHEDULE OF JOINERY:			
MD	Main Door	1.07x2.13	
D	Door	0.91x2.13	
d	door	0.76x2.13	
O	Open	0.91x2.13	
W	Window	1.20x1.37	
V	Ventilator	0.91x0.61	
AREA STATEMENT		SQM	SQFT
TOTAL SITE		- 177.81	1914.00
PRO RCC ROOF IN GF		- 123.83	1333.00
PRO RCC ROOF IN FF		- 105.37	1134.25
OPEN SPACE		- 53.98	581.00
COLOUR INDEX:			
BOUNDARY PROPOSAL			
ROAD			
Ref:- Pro Toilet 2Nos. in GF & Pro Toilet 1 No in FF all are connected to pro septic tank 1No,Pro Bore, 1No. & Pro OHT- 1No.			