

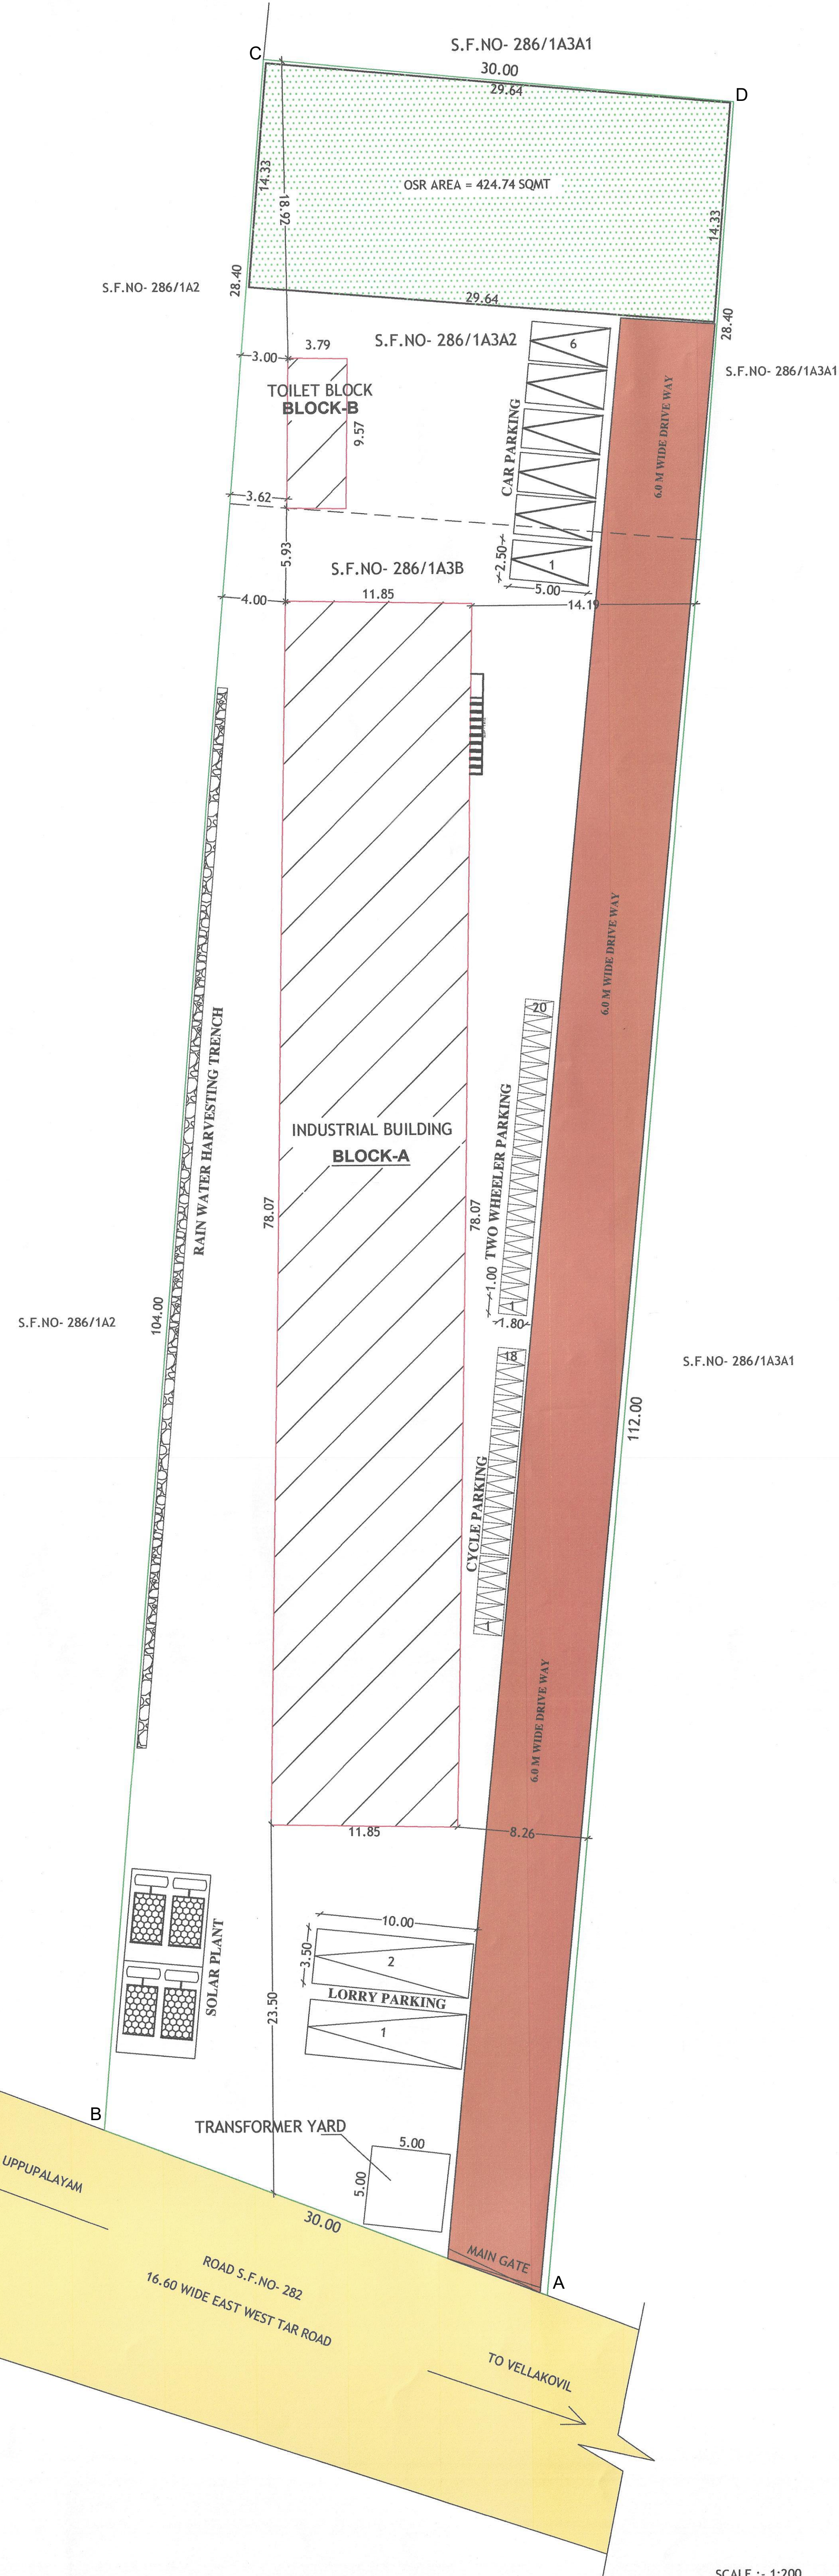


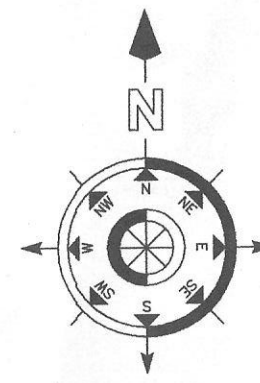










SCALE : 1:200
SITE PLAN

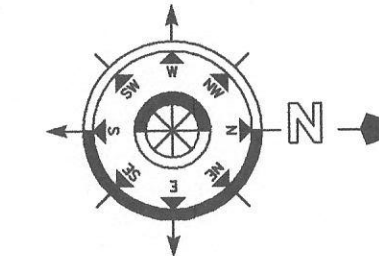

SITE PLAN AND DETAILED PLAN SHOWING THE PROPOSED CONSTRUCTION OF G.I SHEET ROOF INDUSTRIAL BUILDING (SPINNING MILL -ORANGE CATEGORY-150.00 HP) IN RE.S.F.NO. 286/1A3B,286/1A3A2 OF UPPUPALAYAM ROAD , VELLAKOVIL VILLAGE AND MUNICIPALITY, KANGAYAM TALUK,TIRUPUR DISTRICT,

APPLICANT : Mrs.V.POORANI, W/o.R.VENKATASUBBU.

ONLINE APPLICATION NO- SWP/BPA/009907/2023, DATE:-16.05.2023

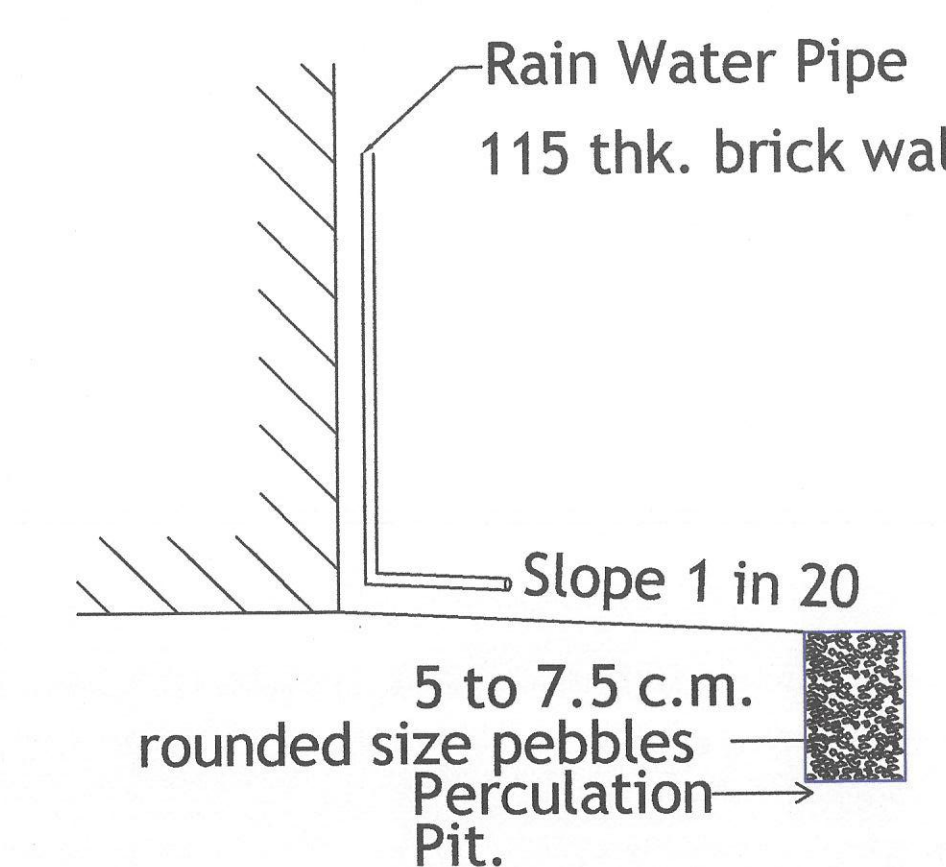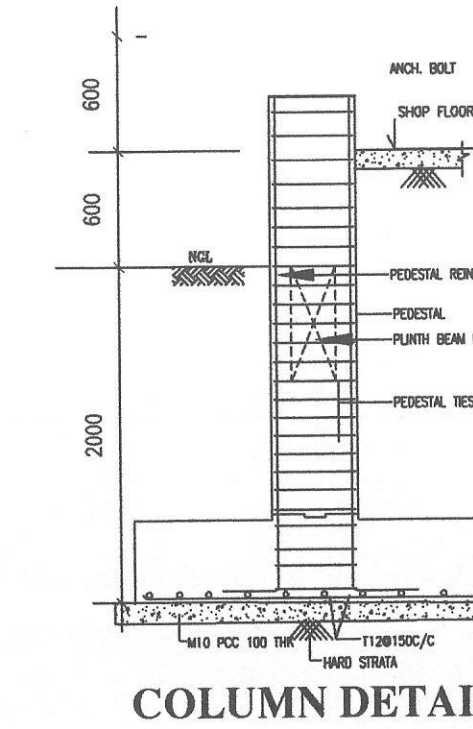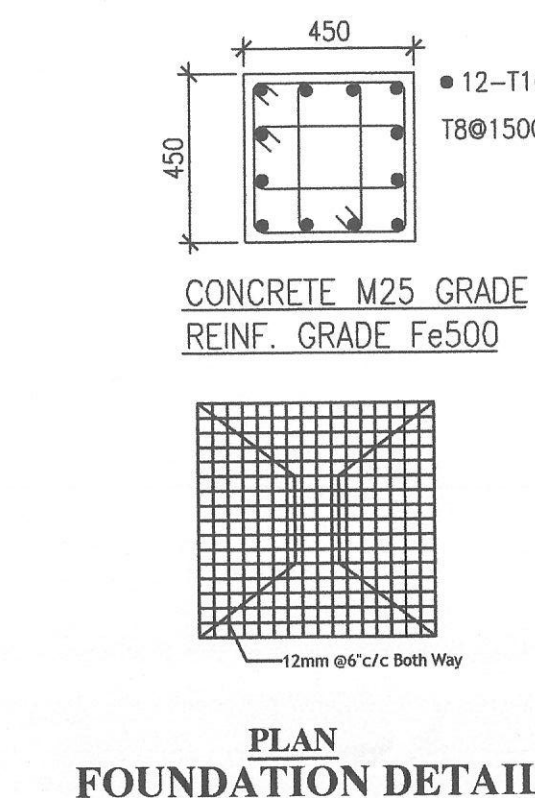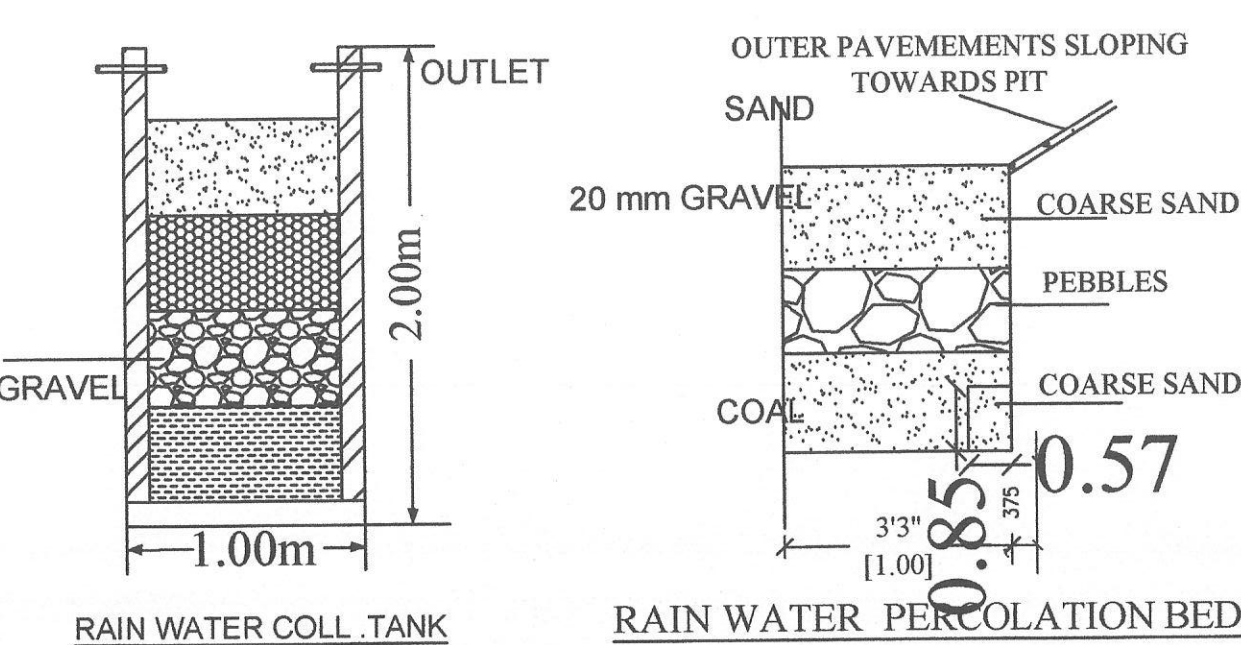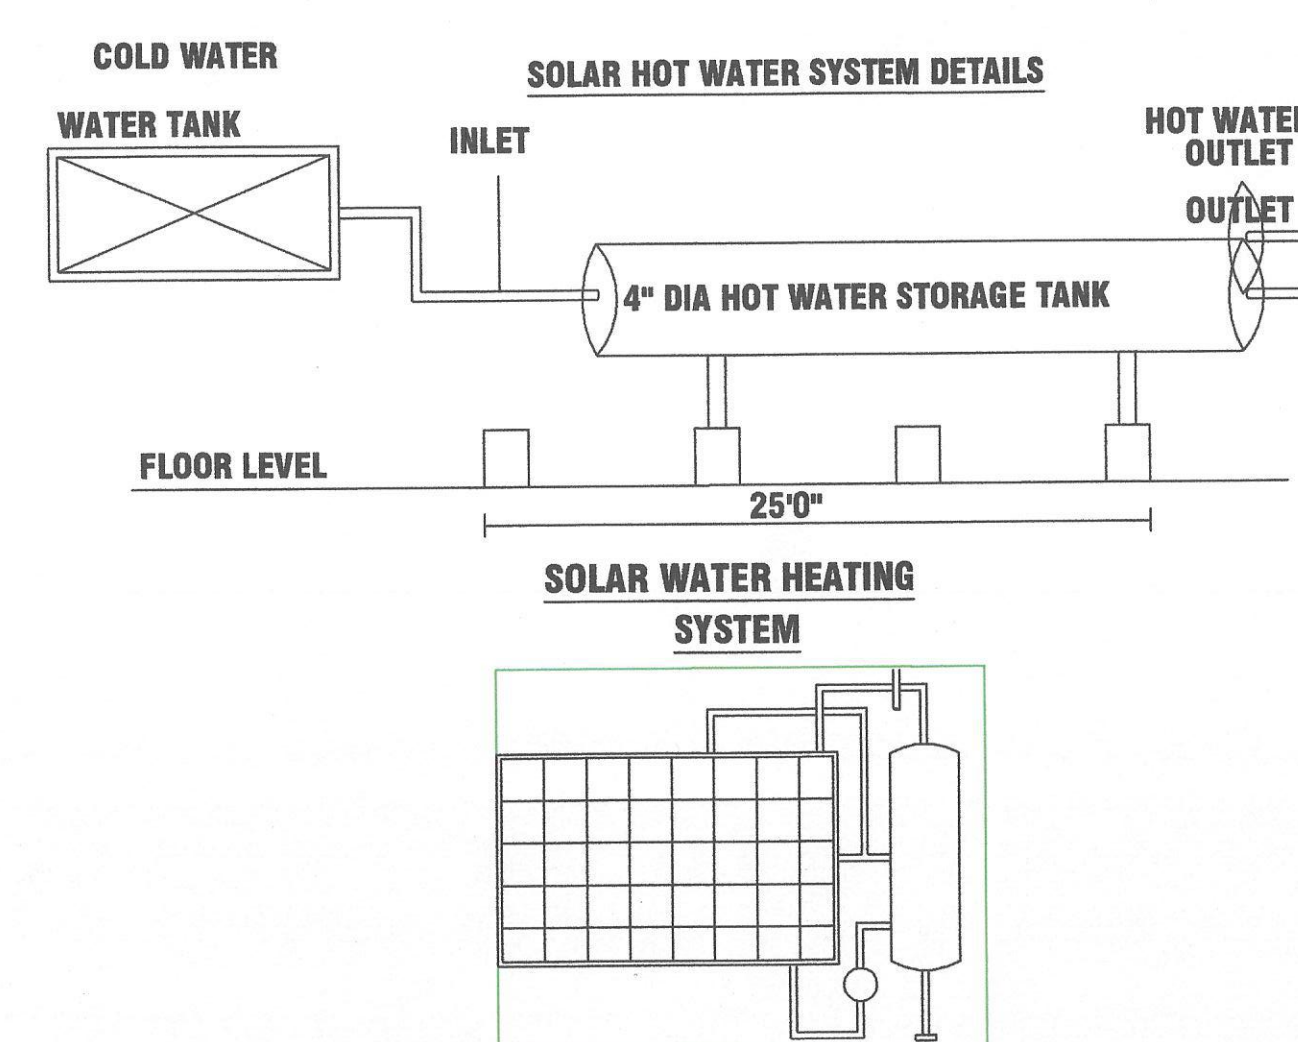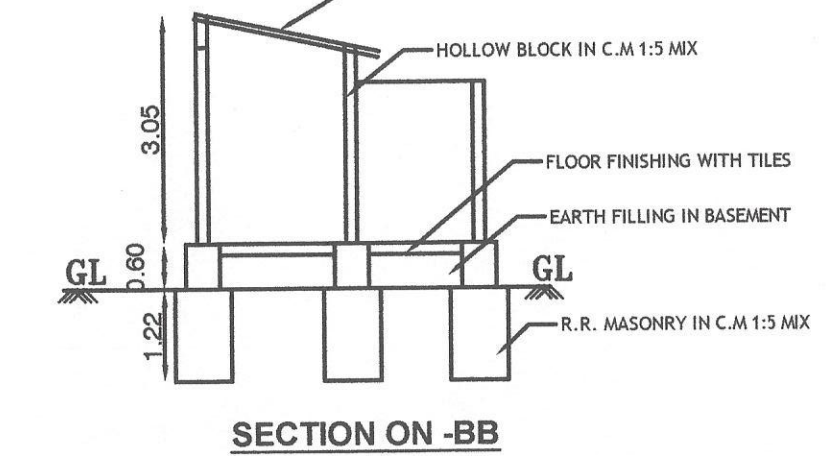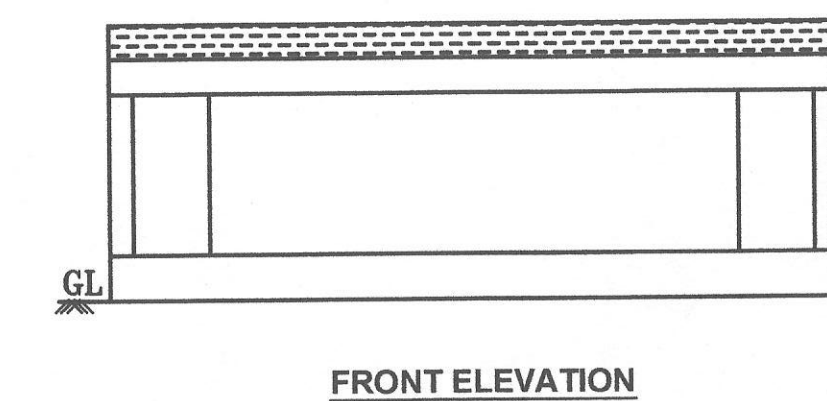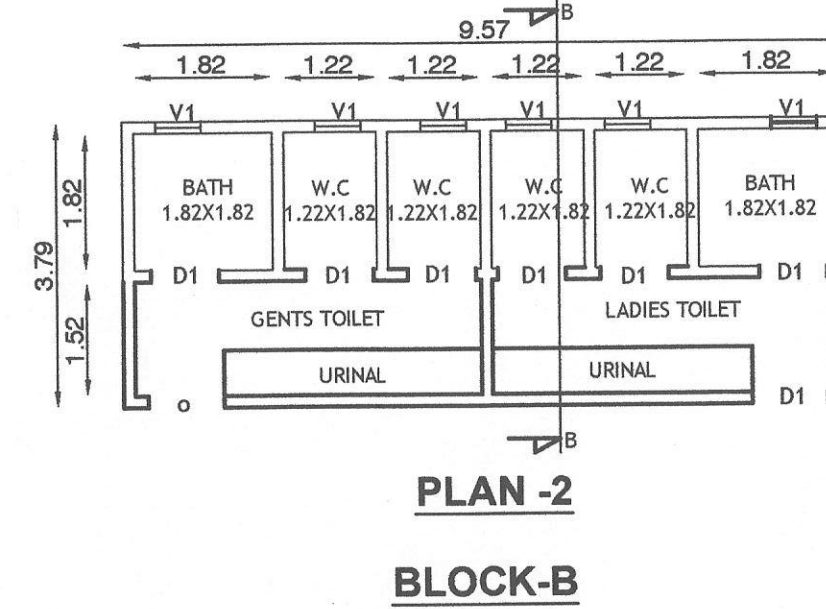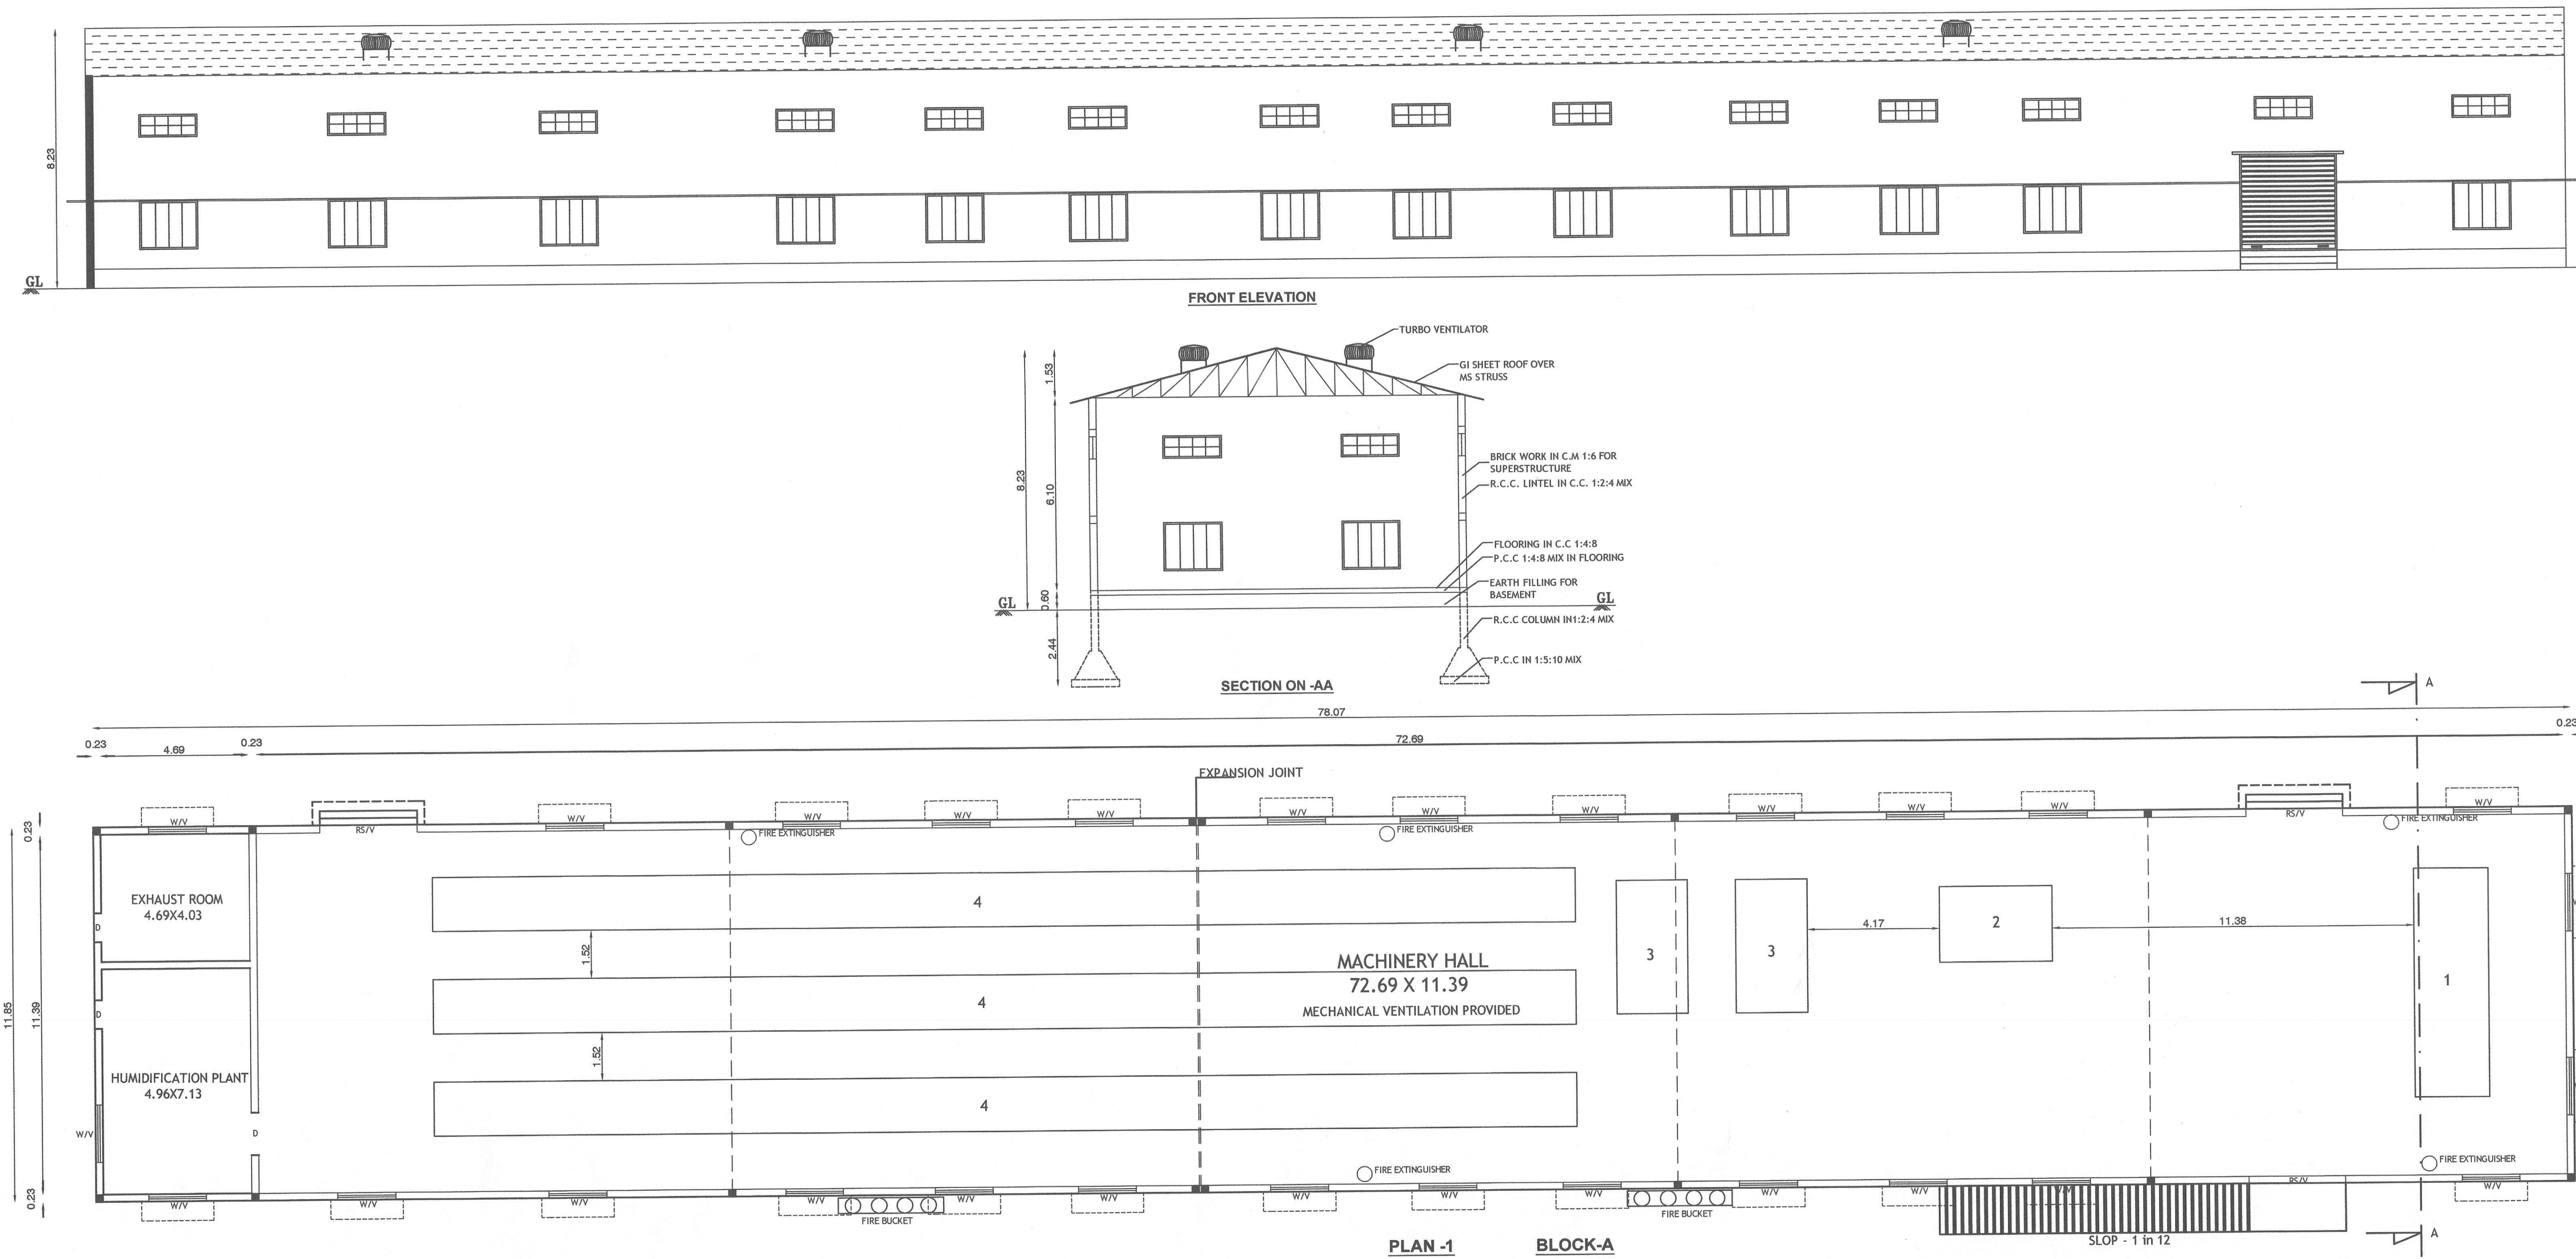

SCALE:- 1:100 ALL DIMENSIONS ARE IN 'METER'				
AREA DETAILS			SQMT	
AREA OF THE SITE (As per patta)			4092.00	
AREA OF THE SITE (As per Document)			4092.00	
AREA OF THE SITE(Superimposed Plot Area)			4092.00	
PROPOSED BUILDING FLOOR WISE BREAKUP DETAILS				
FLOOR NAME GROUND FLOOR		FSI AREA (In Sqm)	NON FSI AREA (In Sqm)	TOTAL BUILTUP AREA (In Sqm)
BLOCK - A	MACHINERY HALL	925.13	----	925.13
BLOCK - B	TOILET BLOCK	36.27	----	36.27
TOTAL		961.40	----	961.40
MAXIMUM HEIGHT OF THE BUILDING - 8.23M				
FSI - 961.40 = 0.23x 1.5				
OSR AREA PROVIDED :- 424.74 SQMT ,10.37%				
JOINERY DETAILS				
D	DOOR		0.91X2.13	
RS	ROLLING SHUTTER		3.05X2.44	
D1	DOOR		0.75X2.13	
W	WINDOW		1.82X1.52	
V	VENTILATOR		1.82X0.61	
V1	VENTILATOR		0.61X0.61	
MACHINERY & H.P DETAILS				
NOS	MACHINERY	HP/EACH	NOS	TOTAL HP
1.	BLOW ROOM MACHINE	18.00	1	18.00
2.	CARDING MACHINE	13.00	1	13.00
3.	DRAWING MACHINE	7.00	2	14.00
4.	OPEN END MACHINE	30.00	3	90.00
5.	SUMP MOTOR	2.00	2	4.00
6.	AIR COMPRESSOR	5.00	1	5.00
7.	A/C COOLER	2.00	3	6.00
			TOTAL H.P	150.00 H.P
(220.00 KVA STAND BY)				
NO OF WORKERS TO BE EMPLOYED - MALE WORKERS - 15 Nos				
COLOUR INDEX				
SITE BOUNDARY		-		
PROPOSED BUILDING		-		
APPROACH ROAD		-		
PROPOSED DRIVE WAY		-		
OSR AREA		-		
PARKING	REQUIRED (NOS)		PROVIDED(NOS)	
LORRY	2		2	
CAR PARKING	0		6	
TWO WHEELER	16		20	
CYCLE PARKING	16		18	
BP/TCF [TD] No- 47/2023 Supervisor : Tmt.Sebasti Rosali Surveyor/A.D.Man : Thiru.Ragesh ravi			APPLICANT	
APPROVED Dr. S. ANANDAN RAO M.E.,A.I.C.E., Regd. Registered Structural Engineer Registration No: RSTRUCR/UAQ/0190919 108, Kalai Complex, 1st Floor, Kumar Road, Vellore-605 011 Call : 98854 77345.				
REGISTERED STRUCTURAL ENGINEER				
Dr. S. RAMESH KUMAR B.E.,LBS OTCP Registered Engineer Reg No: RSTRUCR/UAQ/0190919 108, Kalai Complex, 1st Floor, Kumar Road, Vellore-605 011 Call : 98854 77345, 90255 02329 REGISTERED ENGINEER				