



PLAN SHOWING THE PROPOSED CONSTRUCTION OF RCC ROOF GROUND FLOOR AND FIRST FLOOR SHOP BUILDING AT SHOP PLOT No.3, R.S.No: 161/2B2A1, ANNAI KAMALA NAGAR, THIRUVIDAIMARUTHUR VILLAGE, TOWN PANCHAYATH AND TALUK, THANJAVUR DISTRICT.


All Dimensions are in Metre Scale 1:100

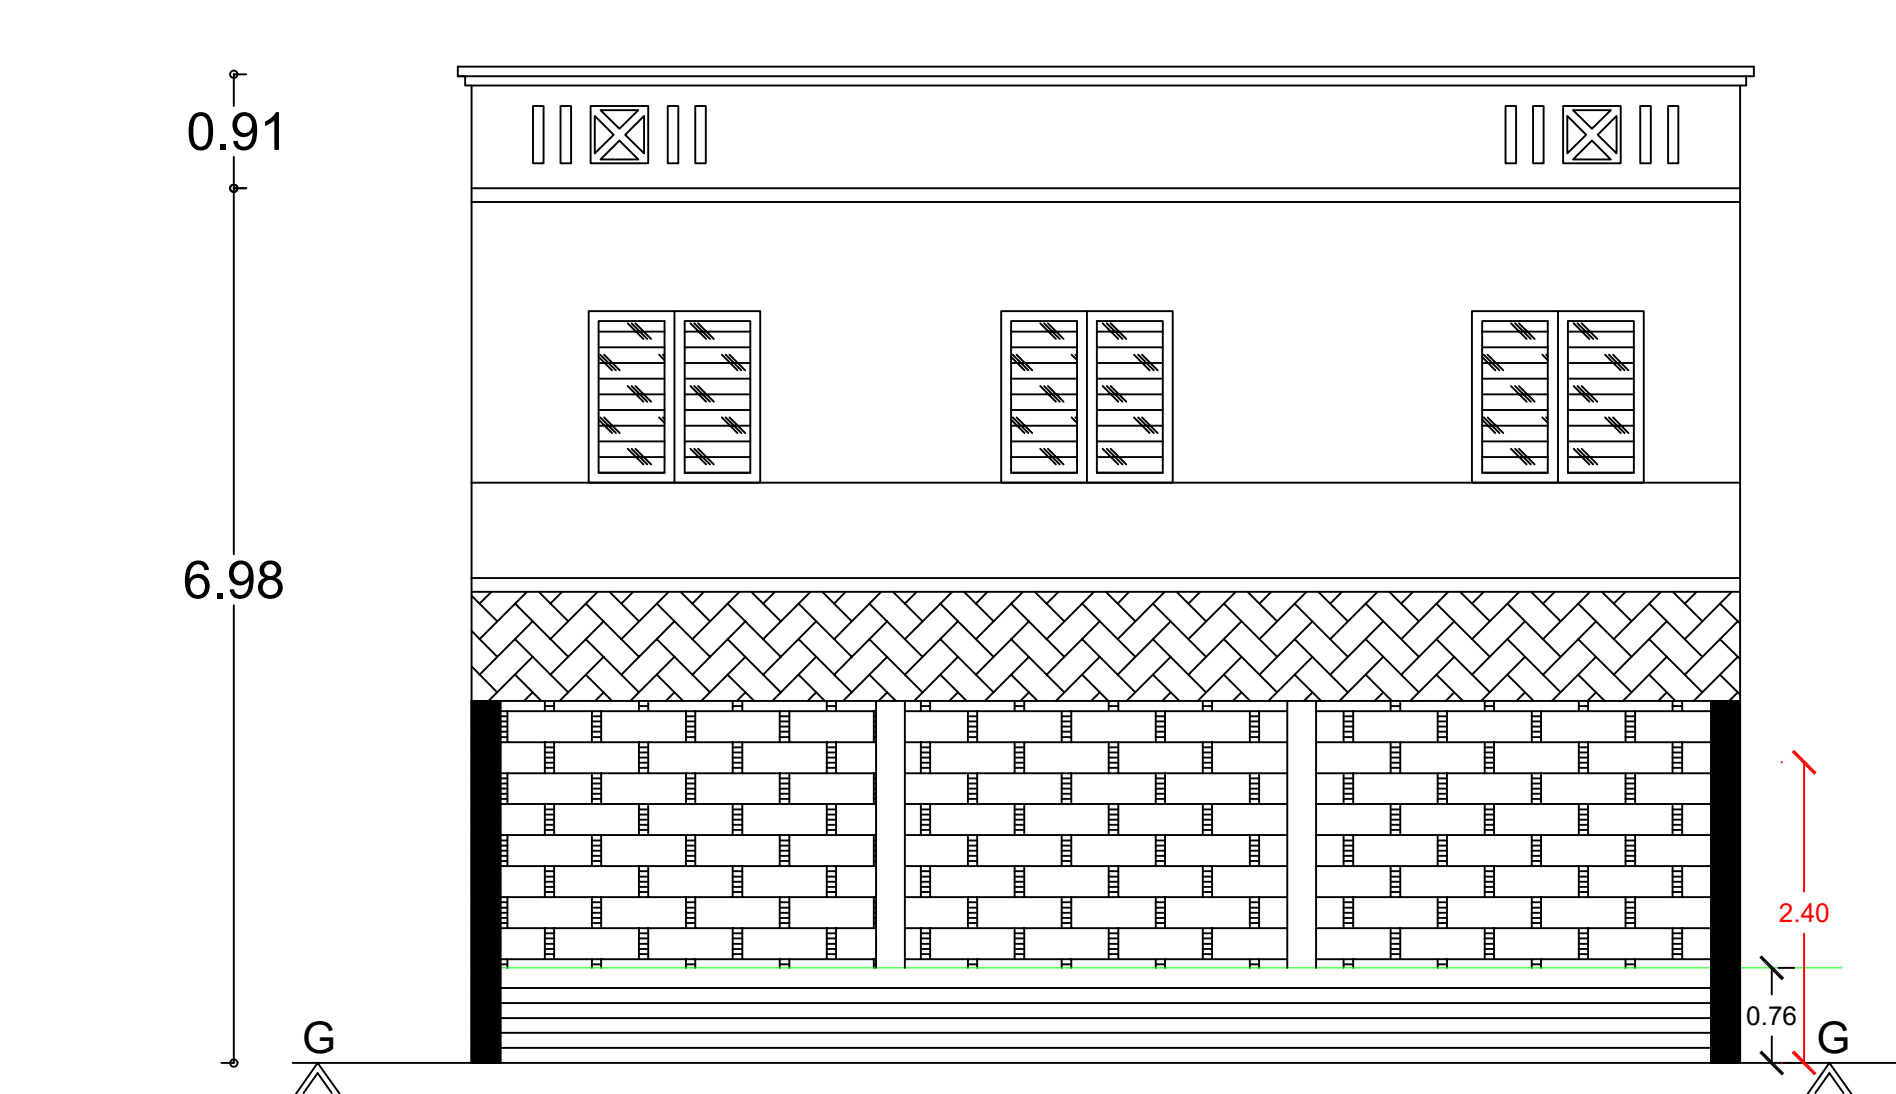


FRONT ELEVATION

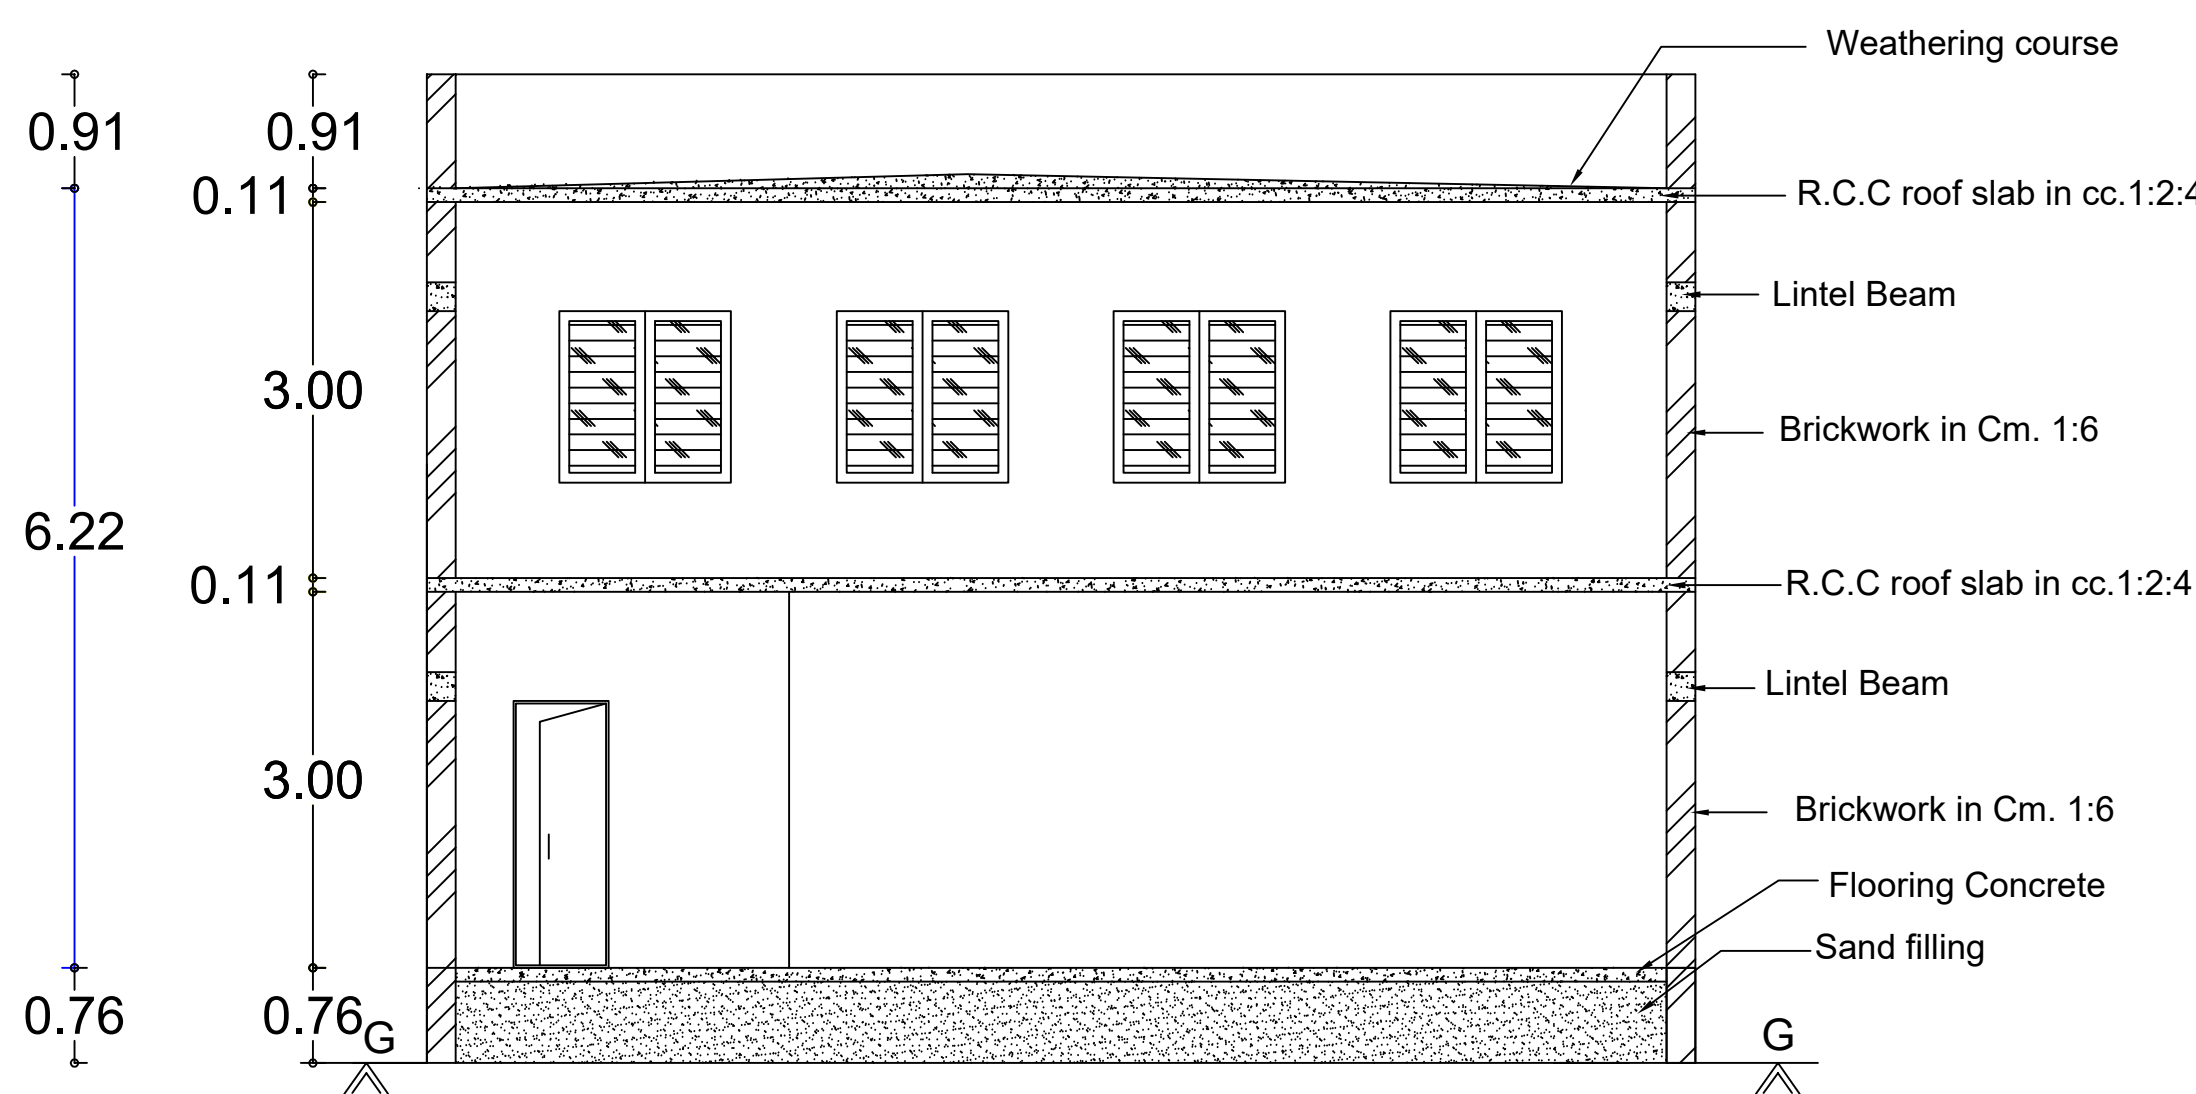


SECTION ON 'AB'

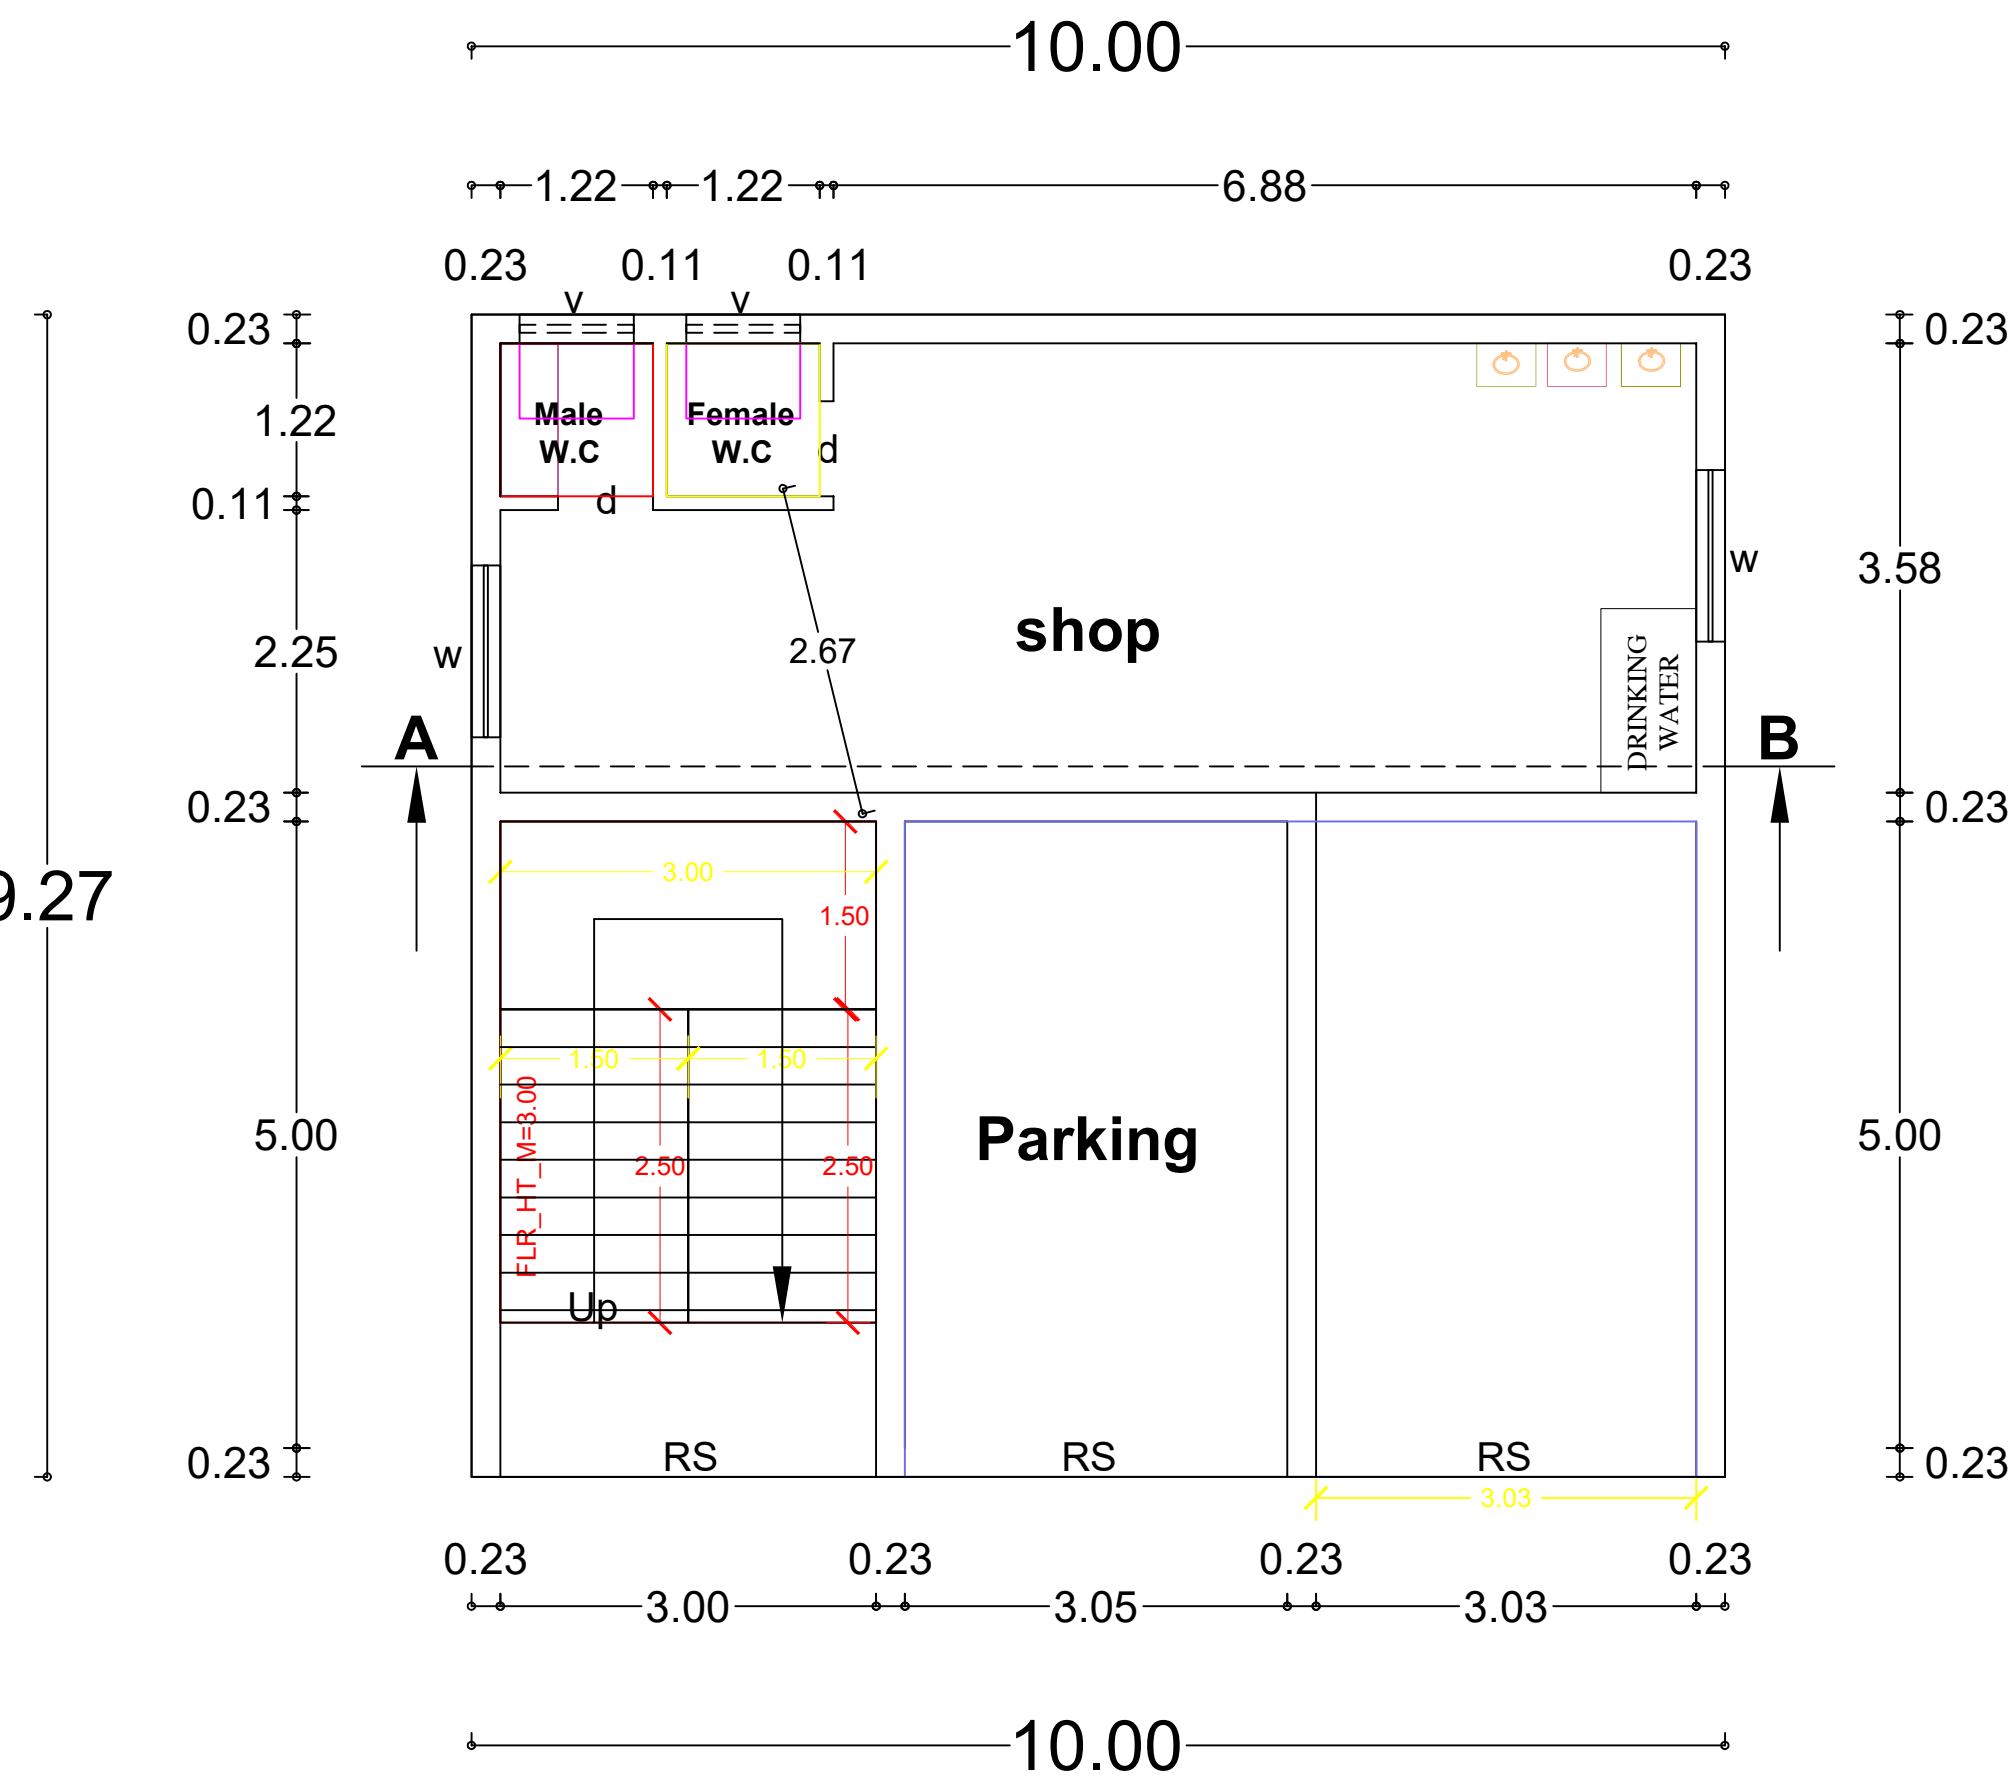

GROUND FLOOR PLAN

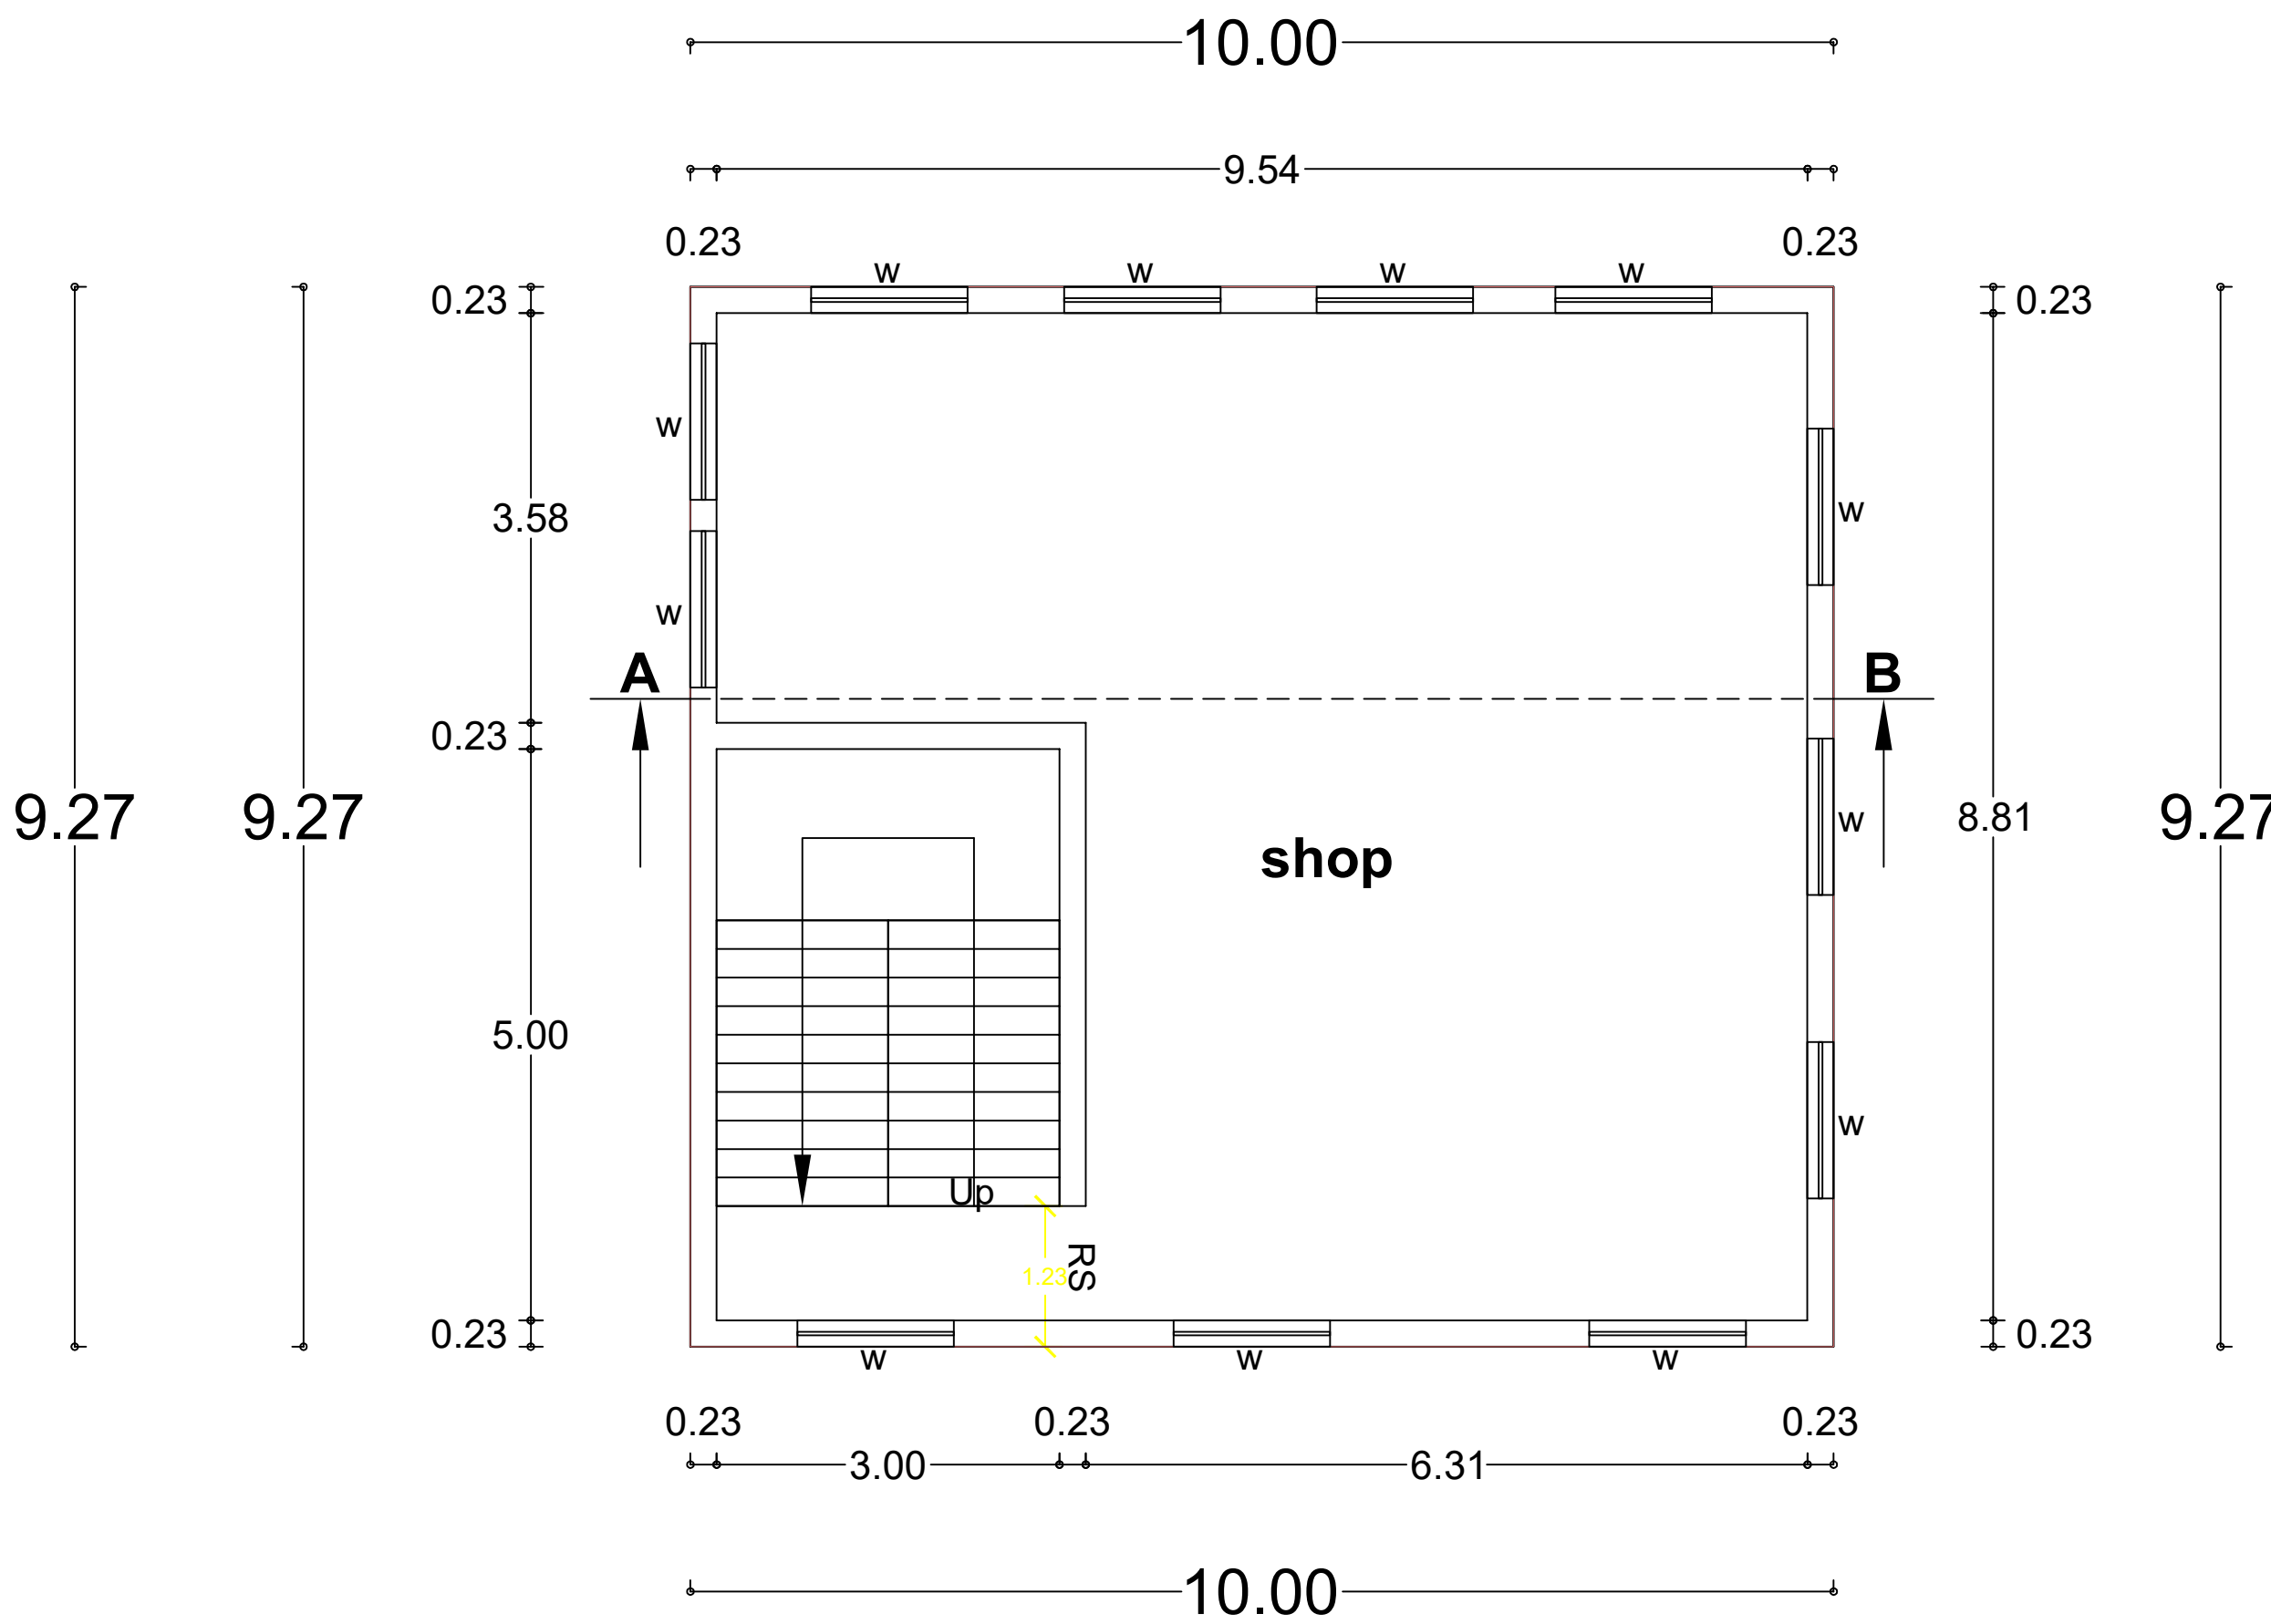

FIRST FLOOR PLAN

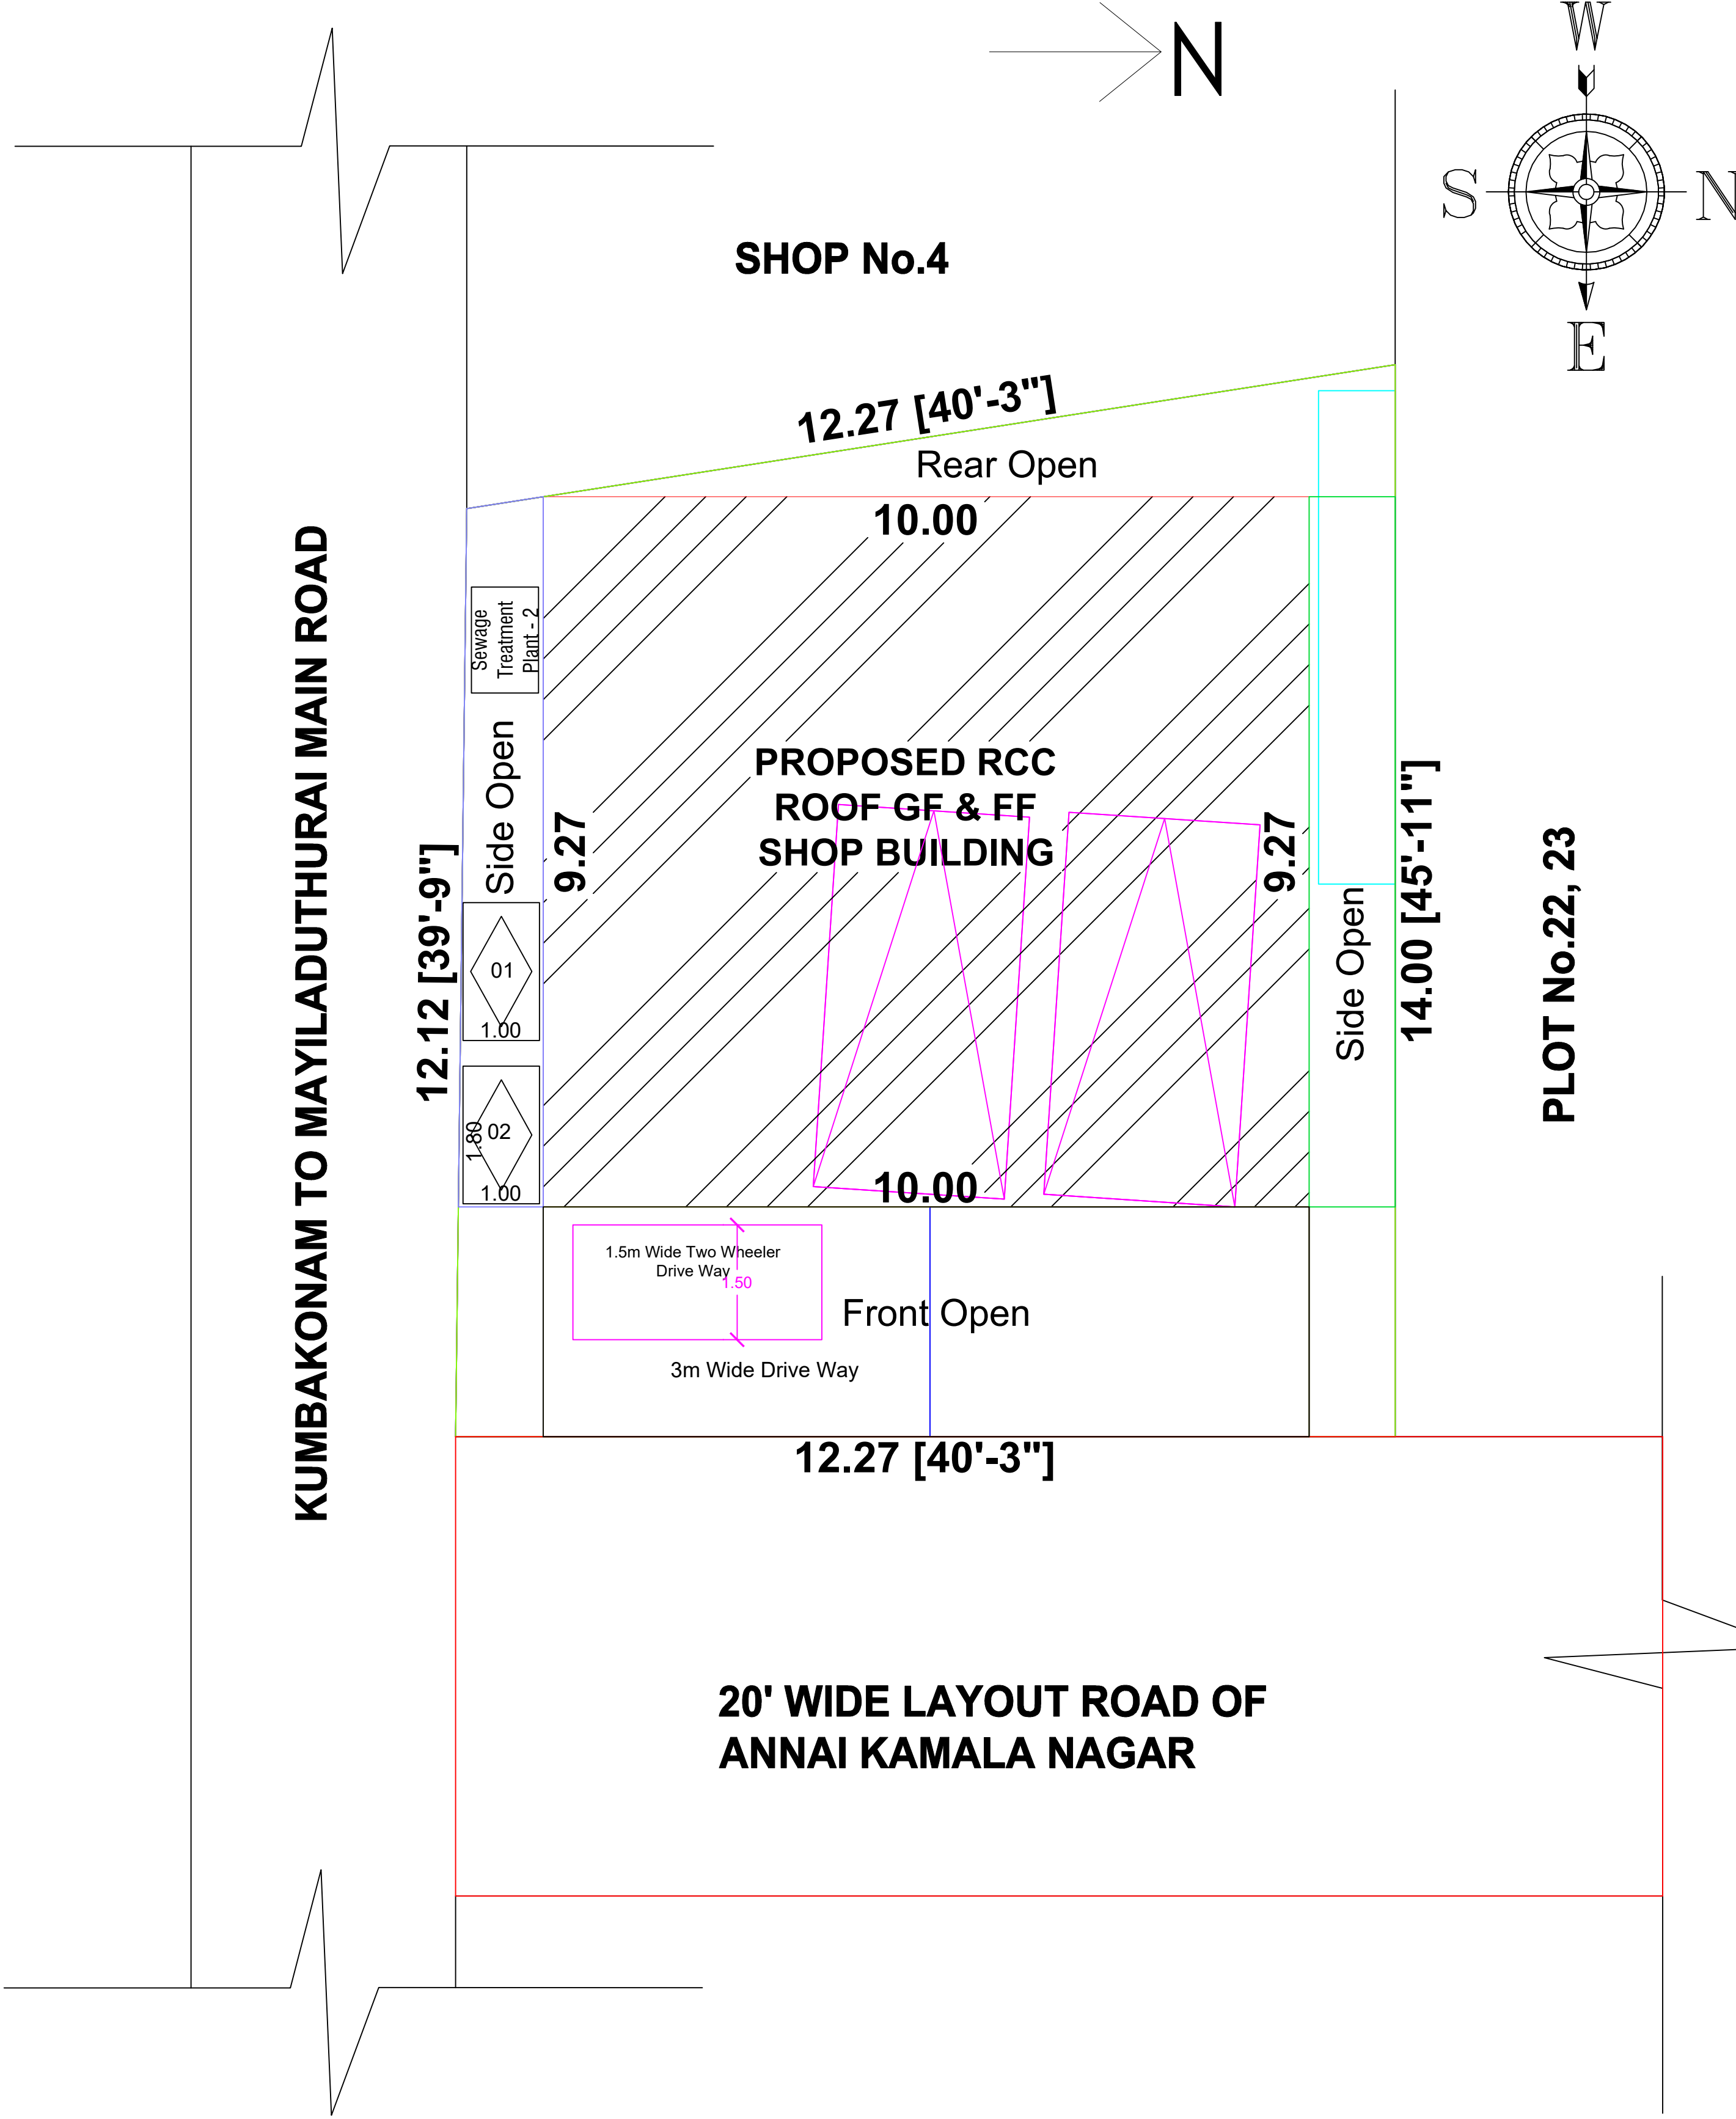

SCHEDULE OF JOINERY:

RS	Rolling Shutter	3.00 x 2.13
D	Door	0.91 x 2.13
d	door	0.76 x 2.13
W	Window	1.37 x 1.37
V	Ventilator	0.91 x 0.61

AREA STATEMENT: SQM SQFT

TOTAL SITE AREA - 160.16 1724.00

PRO RCC ROOF AREA IN GF - 92.77 998.60

PRO RCC ROOF AREA IN FF - 92.77 998.60

OPEN SPACE AREA - 67.39 725.40

APPLICANT:

[Signature]



ENGINEER/ARCHITECT:

Er. M. SHAHUL HAMEED, D.C.E. & Tech.
ROC No. 105/CP/19-20/0000155
Reg. No. 105/LS/2019/00005
Licensed Surveyor,
51-A/26, Pillaiyar Kovil Street,
Kumbakonam - 612 001.
Cell: 96296 44007

Er.M.SHAHUL HAMEED

Reg.No: 105/LS/2019/00005-RE-III

NOTE:
1. Water Closet Sewage line to be Connected to underground Drainage System.
2. Solar water heating System Will be Provided.

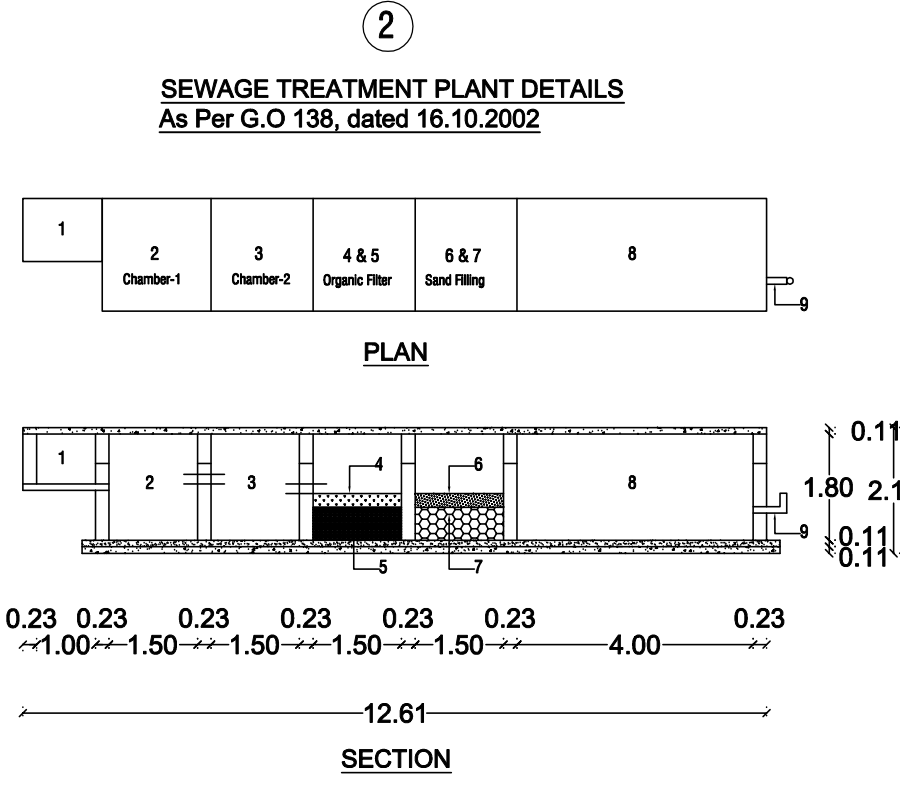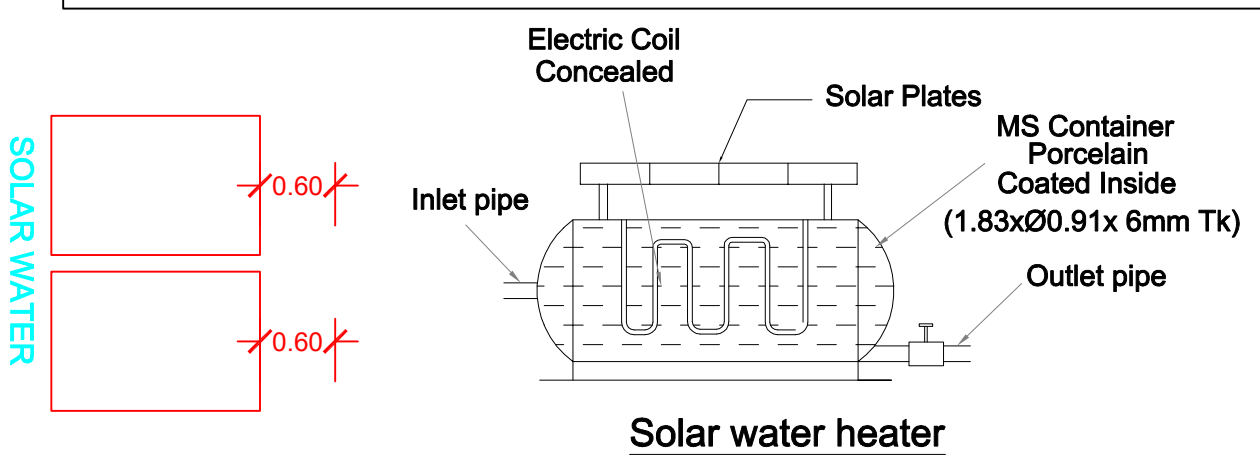

WASTE WATER RECYCLING SYSTEM:
1. Waste Water Collected from bath rooms and washbasin.
2. Settling Tank.
3. Settling Tank.
4. Straw bed 0.45m.
5. Charcoal bed 0.61m.
6. Coarse Sand 0.45m.
7. Pebble Sand 0.61m.
8. Collection Tank Water to be Chlorinated.
9. Water to be Pumped to separate O.H.T for flushing out of w.c.

