


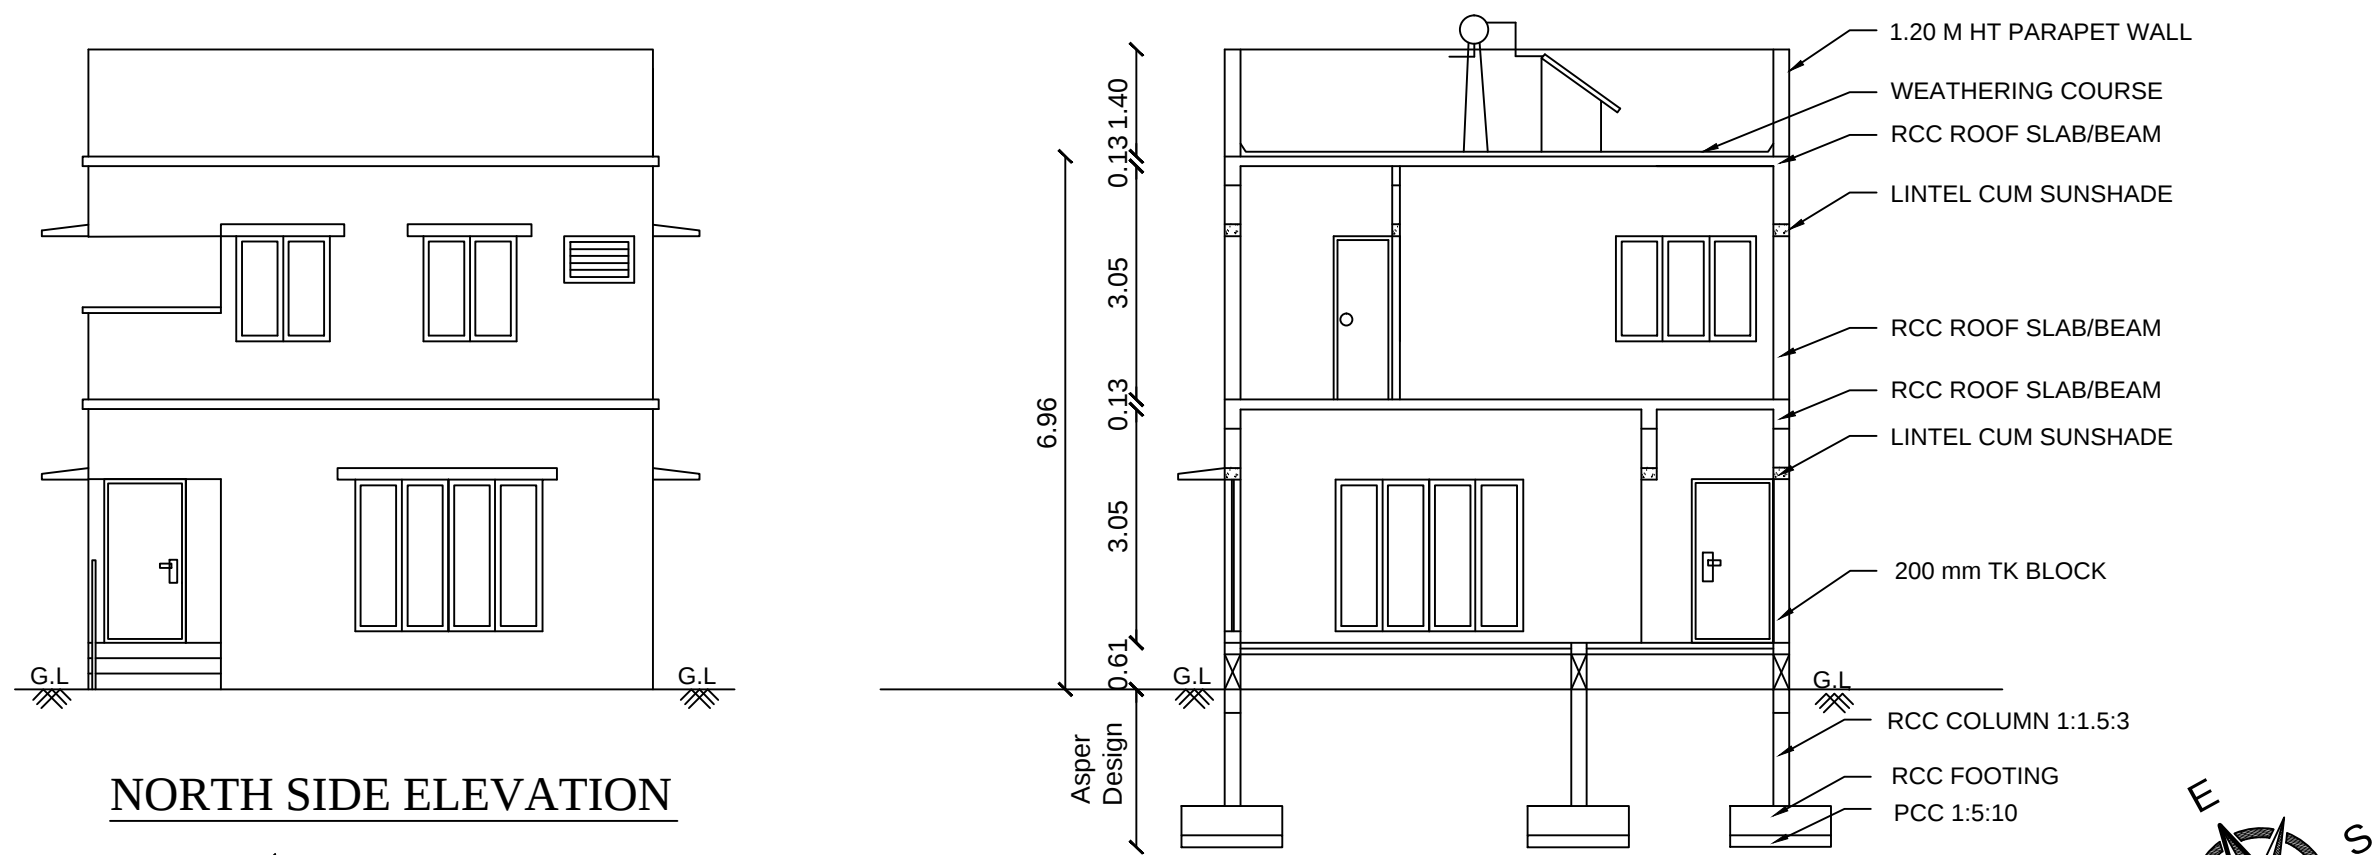


NORTH SIDE ELEVATION

SECTION ON 'CC'

GROUND FLOOR PLAN

FIRST FLOOR PLAN

TYPICAL BLOCK'S
BLOCK-6,7,8,9,10,11 & 12

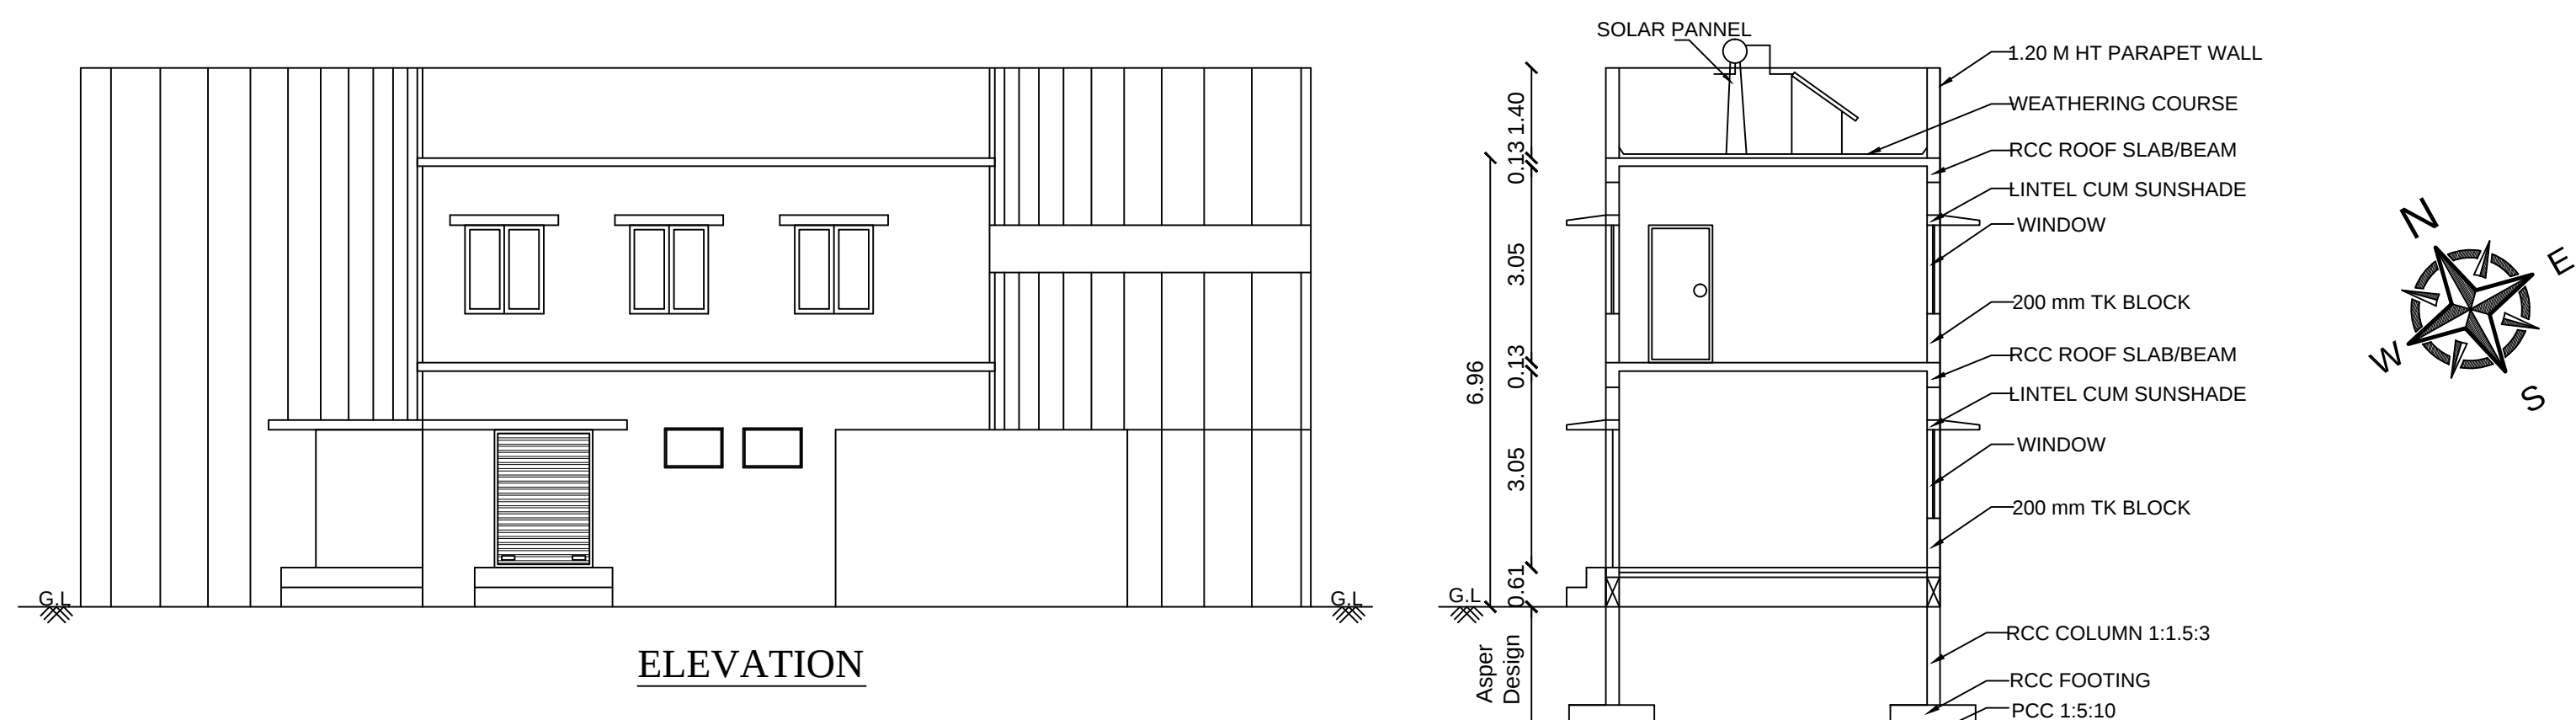


ELEVATION

SECTION ON 'DD'

GROUND FLOOR PLAN

FIRST FLOOR PLAN

AMENITY BLOCK
BLOCK - 13

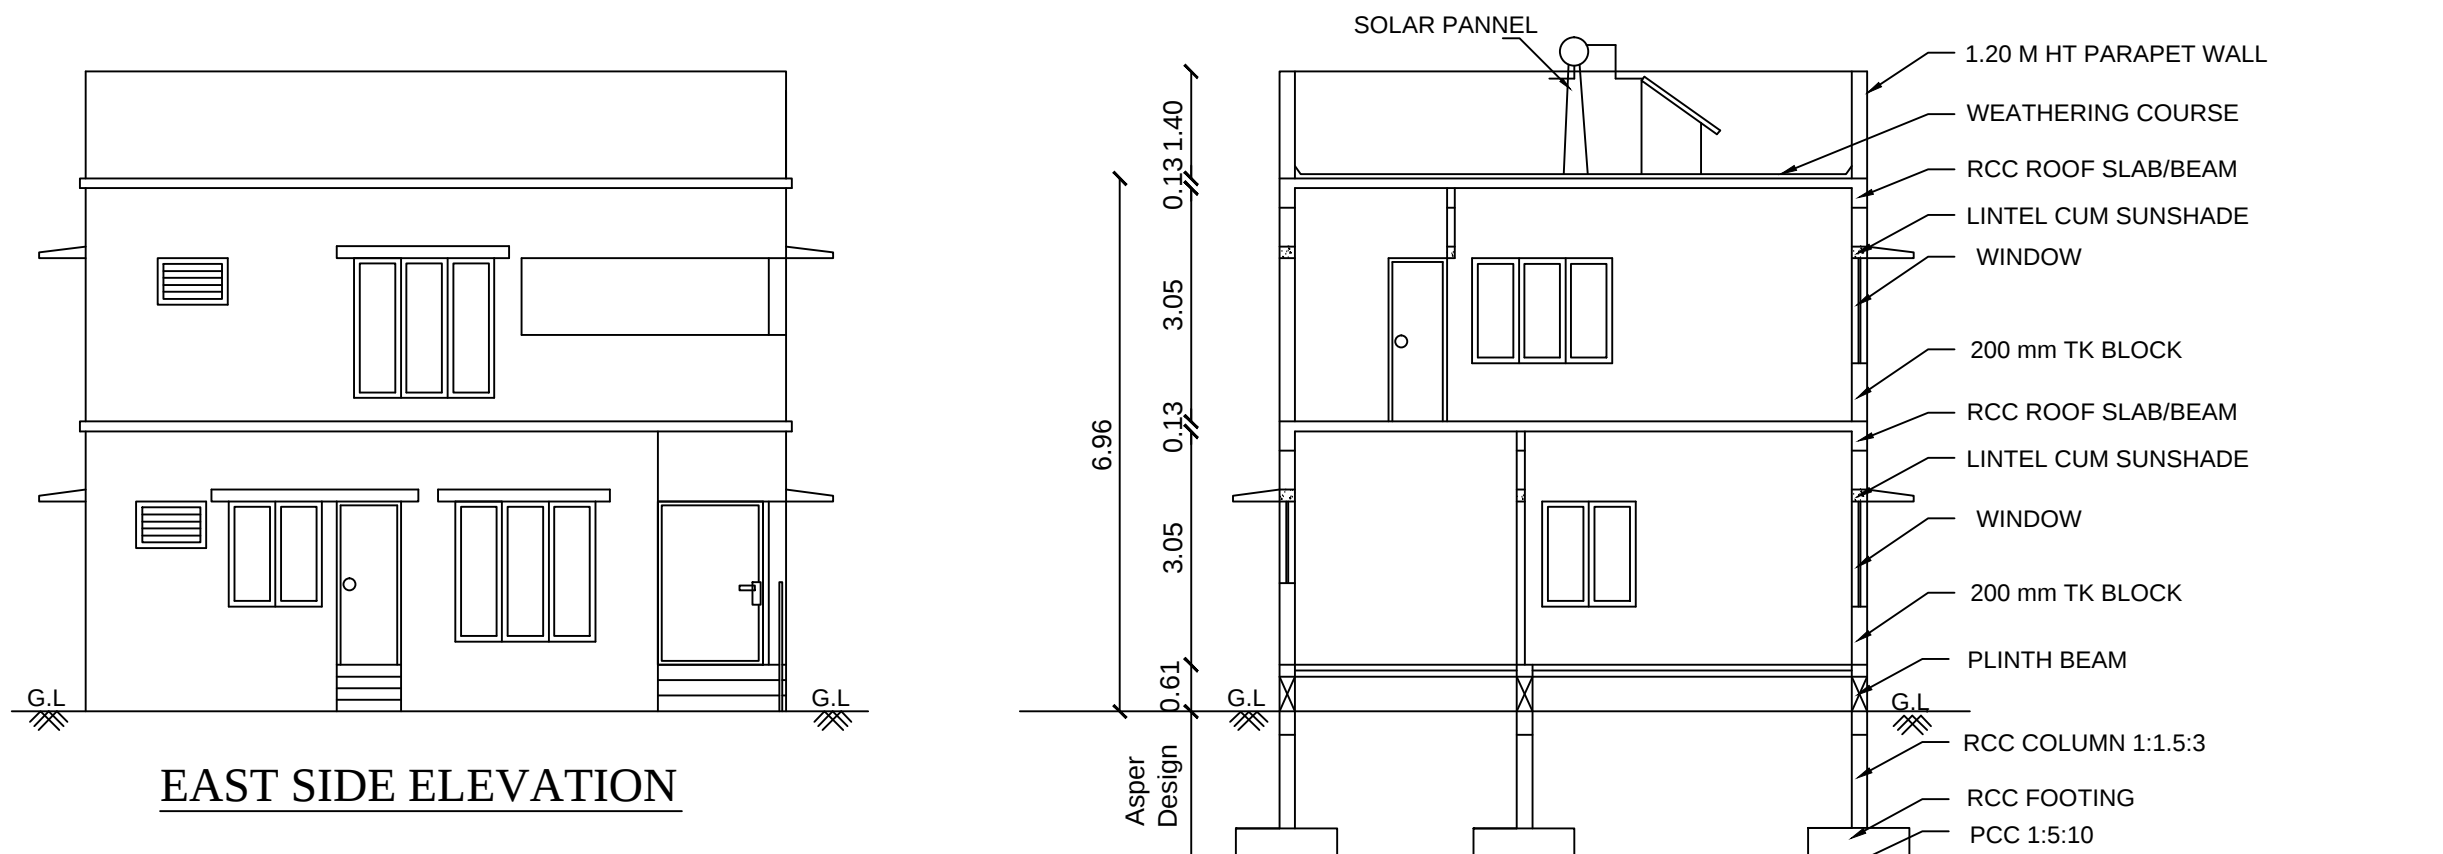


EAST SIDE ELEVATION

SECTION ON 'AA'

GROUND FLOOR PLAN

FIRST FLOOR PLAN

TYPICAL BLOCK'S
BLOCK - 1, 2, & 3

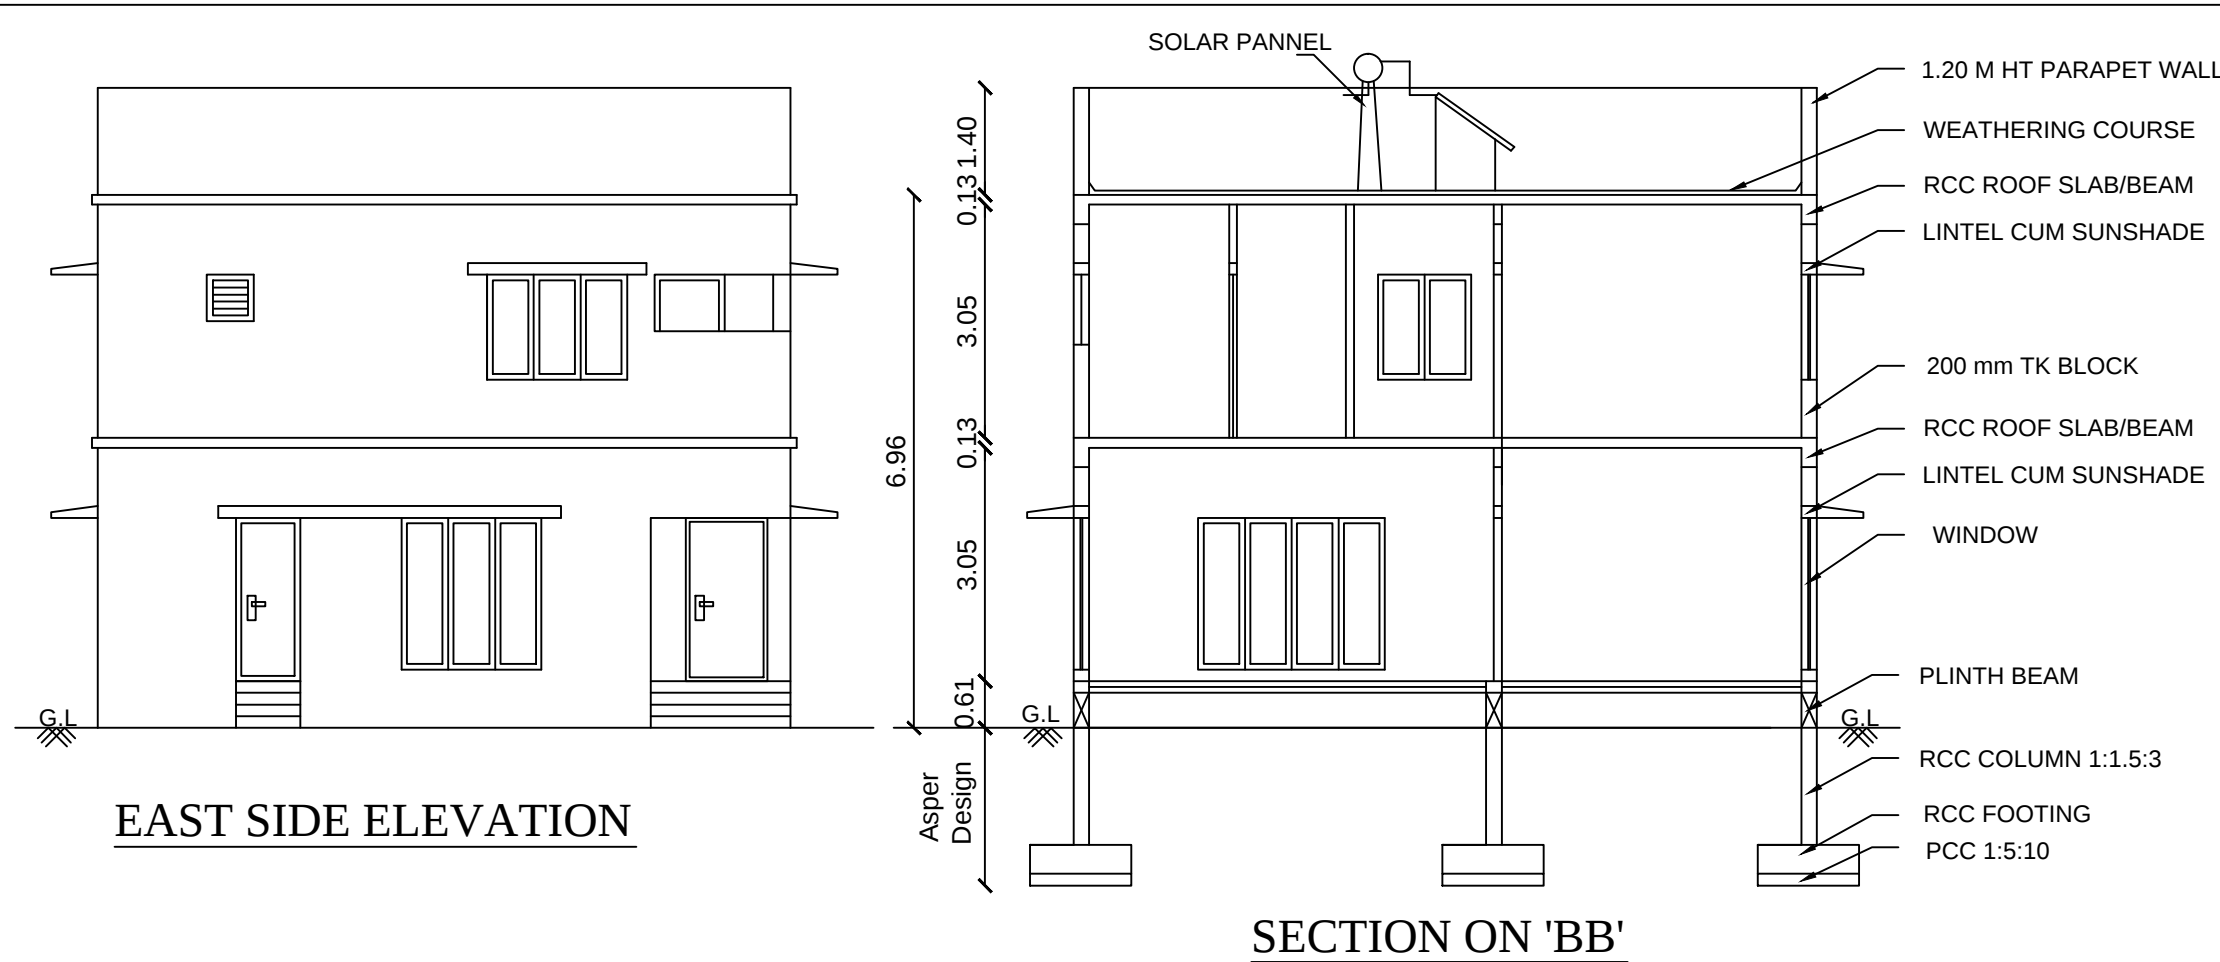

EAST SIDE ELEVATION

SECTION ON 'BB'

GROUND FLOOR PLAN

FIRST FLOOR PLAN

TYPICAL BLOCK'S
BLOCK - 4 & 5

**PLAN SHOWING THE PROPOSED GROUP
HOUSE BUILDING IN S.F.No : 347 / 1B
PATTA No : 4292,
MUTHANAMPALAYAM VILLAGE,
TIRUPPUR SOUTH TALUK & DISTRICT.**

JOINERY DETAILS		METRE
MD	MAIN DOOR	1.07 x 2.10
D	DOOR	0.91 x 2.10
D1	DOOR	0.76 x 2.10
W	WINDOW	1.83 x 1.51
W1	WINDOW	1.37 x 1.51
FW	FRENCH WINDOW	2.44 x 2.00
FW1	FRENCH WINDOW	1.83 x 2.00
KW1	KITCHEN WINDOW	1.22 x 1.07
O	OPEN	1.07 x 2.10
V	VENTILATOR	0.91 x 0.61

[Signature]
APPLICANT

[Signature]
Dr.A.Sudharsan (Chiv), M.E (Struct), Ph.D,
Registered Structural Engineer Grade - I
Coimbatore LPA / SE / GR - I / 19/03/009
#57,Krishnasamy Mudhaliyar Street,
R.S.Puram, Coimbatore - 641 002.

[Signature]
MAHENDRAN ILANGO B ARCH
MCO No: CA/2006/39059

[Signature]
Er. R. RAGUPATHY BE,
Consulting Civil Engineer & Contractor & Lth
No.54, 1st Floor, Shreevallab Park 7th Cross, Near ICICI Bank,
GCT, Coimbatore - 641 043, Call: 91-97902 33332
Lth No. GRU.057.2019 LPA/RE/GR-1/19/04/008

REGISTERED ENGINEER
BLOCK 1 TO 12
SHEET NO : 2 / 2

ONLINE APPLICATION No : SWP / BPA / 010426 / 2023
PLANNING PERMISSION No : 54 / 2023
L.P / TCP (TD) / TLPA No : 53 / 2023
PLANNING ASSISTANT : V. PREM KUMAR
DRAUGHTSMAN Grade - III : S. KALIMUTHU
SURVEYOR : B. JAYARANI

FE :: FIRE DETECTING AND EXTINGUISHING SYSTEM PROVIDED.
EA :: EMERGENCY ALARM PROVIDED.
SAND BUCKTS PROVIDED.

PLAN SHOWING THE PROPOSED GROUP HOUSE BUILDING IN S.F.No : 347 / 1B

PATTA No : 4292 ,

MUTHANAMPALAYAM VILLAGE ,

TIRUPPUR SOUTH TALUK & DISTRICT.

AREA DETAILS:	SQM
AREA OF THE SITE	
As per FMB	2300.00
As per Document	2300.00

DESCRIPTION	Dwelling Unit Area in Sq m	Typical Units A x X	Total FSI Area in Sq m
TYPICAL BLOCKS : 1 To 3			
AREA OF GROUND FLOOR	70.10	70.10 x 3	210.30
AREA OF FIRST FLOOR	70.10	70.10 x 3	210.30
BUILT UP AREA	140.20	---	420.60
TYPICAL BLOCKS : 4 & 5			
AREA OF GROUND FLOOR	87.69	87.69 x 2	175.38
AREA OF FIRST FLOOR	87.69	87.69 x 2	175.38
BUILT UP AREA	175.38	---	350.76

TYPICAL BLOCKS : 6, 7, 8, 9, 10, 11 & 12			
AREA OF GROUND FLOOR	65.15	65.15 x 7	456.05
AREA OF FIRST FLOOR	65.15	65.15 x 7	456.05
BUILT UP AREA	130.30	---	912.10

BLOCKS : 13 (Amenity Block)			
AREA OF GROUND FLOOR	72.23	72.23 x 1	72.23
AREA OF FIRST FLOOR	72.23	72.23 x 1	72.23
BUILT UP AREA	144.46	---	144.46

TOTAL BUILT UP AREA (BLOCK 1 TO 13)	1827.92
-------------------------------------	---------

F.S.I.CALCULATIONS :	TOTAL BUILT-UP AREA
	SITE AREA
	$\frac{1827.92}{2300.0} = 0.79$

Description	Car Parking		Two Wheeler	
	Required	Provided	Required	Provided
50 - 75 Sq.m	10 No's	10 No's	10 No's	22 No's
75 - 150 Sq.m	04 No's	04 No's		
TOTAL	14 No's	14 No's	10 No's	22 No's

NOTE : ALL DIMENSIONS ARE IN METRE

TOTAL NUMBER OF DWELLING UNITS : 12 No's

SCALE 1 : 200

LEGENT			
	SITE BOUNDARY		RAIN WATER PIT
	EXISTING ROAD		PROPOSED DRIVE WAY
	PROPOSED BUILDING		OSR

ONLINE APPLICATION No	: SWP / BPA / 010426 / 2023
PLANNING PERMISSION No	: 54 / 2023
L.P / TCP (TD) / TLPA No	: 53 / 2023
PLANNING ASSISTANT	: V. PREM KUMAR
DRAUGHTSMAN GRADE - III	: S. KALIMUTHU
SURVEYOR	: B. JAYARANI


APPLICANT

STRUCTURAL ENGINEER

ARCHITECT

REGISTERED ENGINEER

SHEET NO : 1 / 2

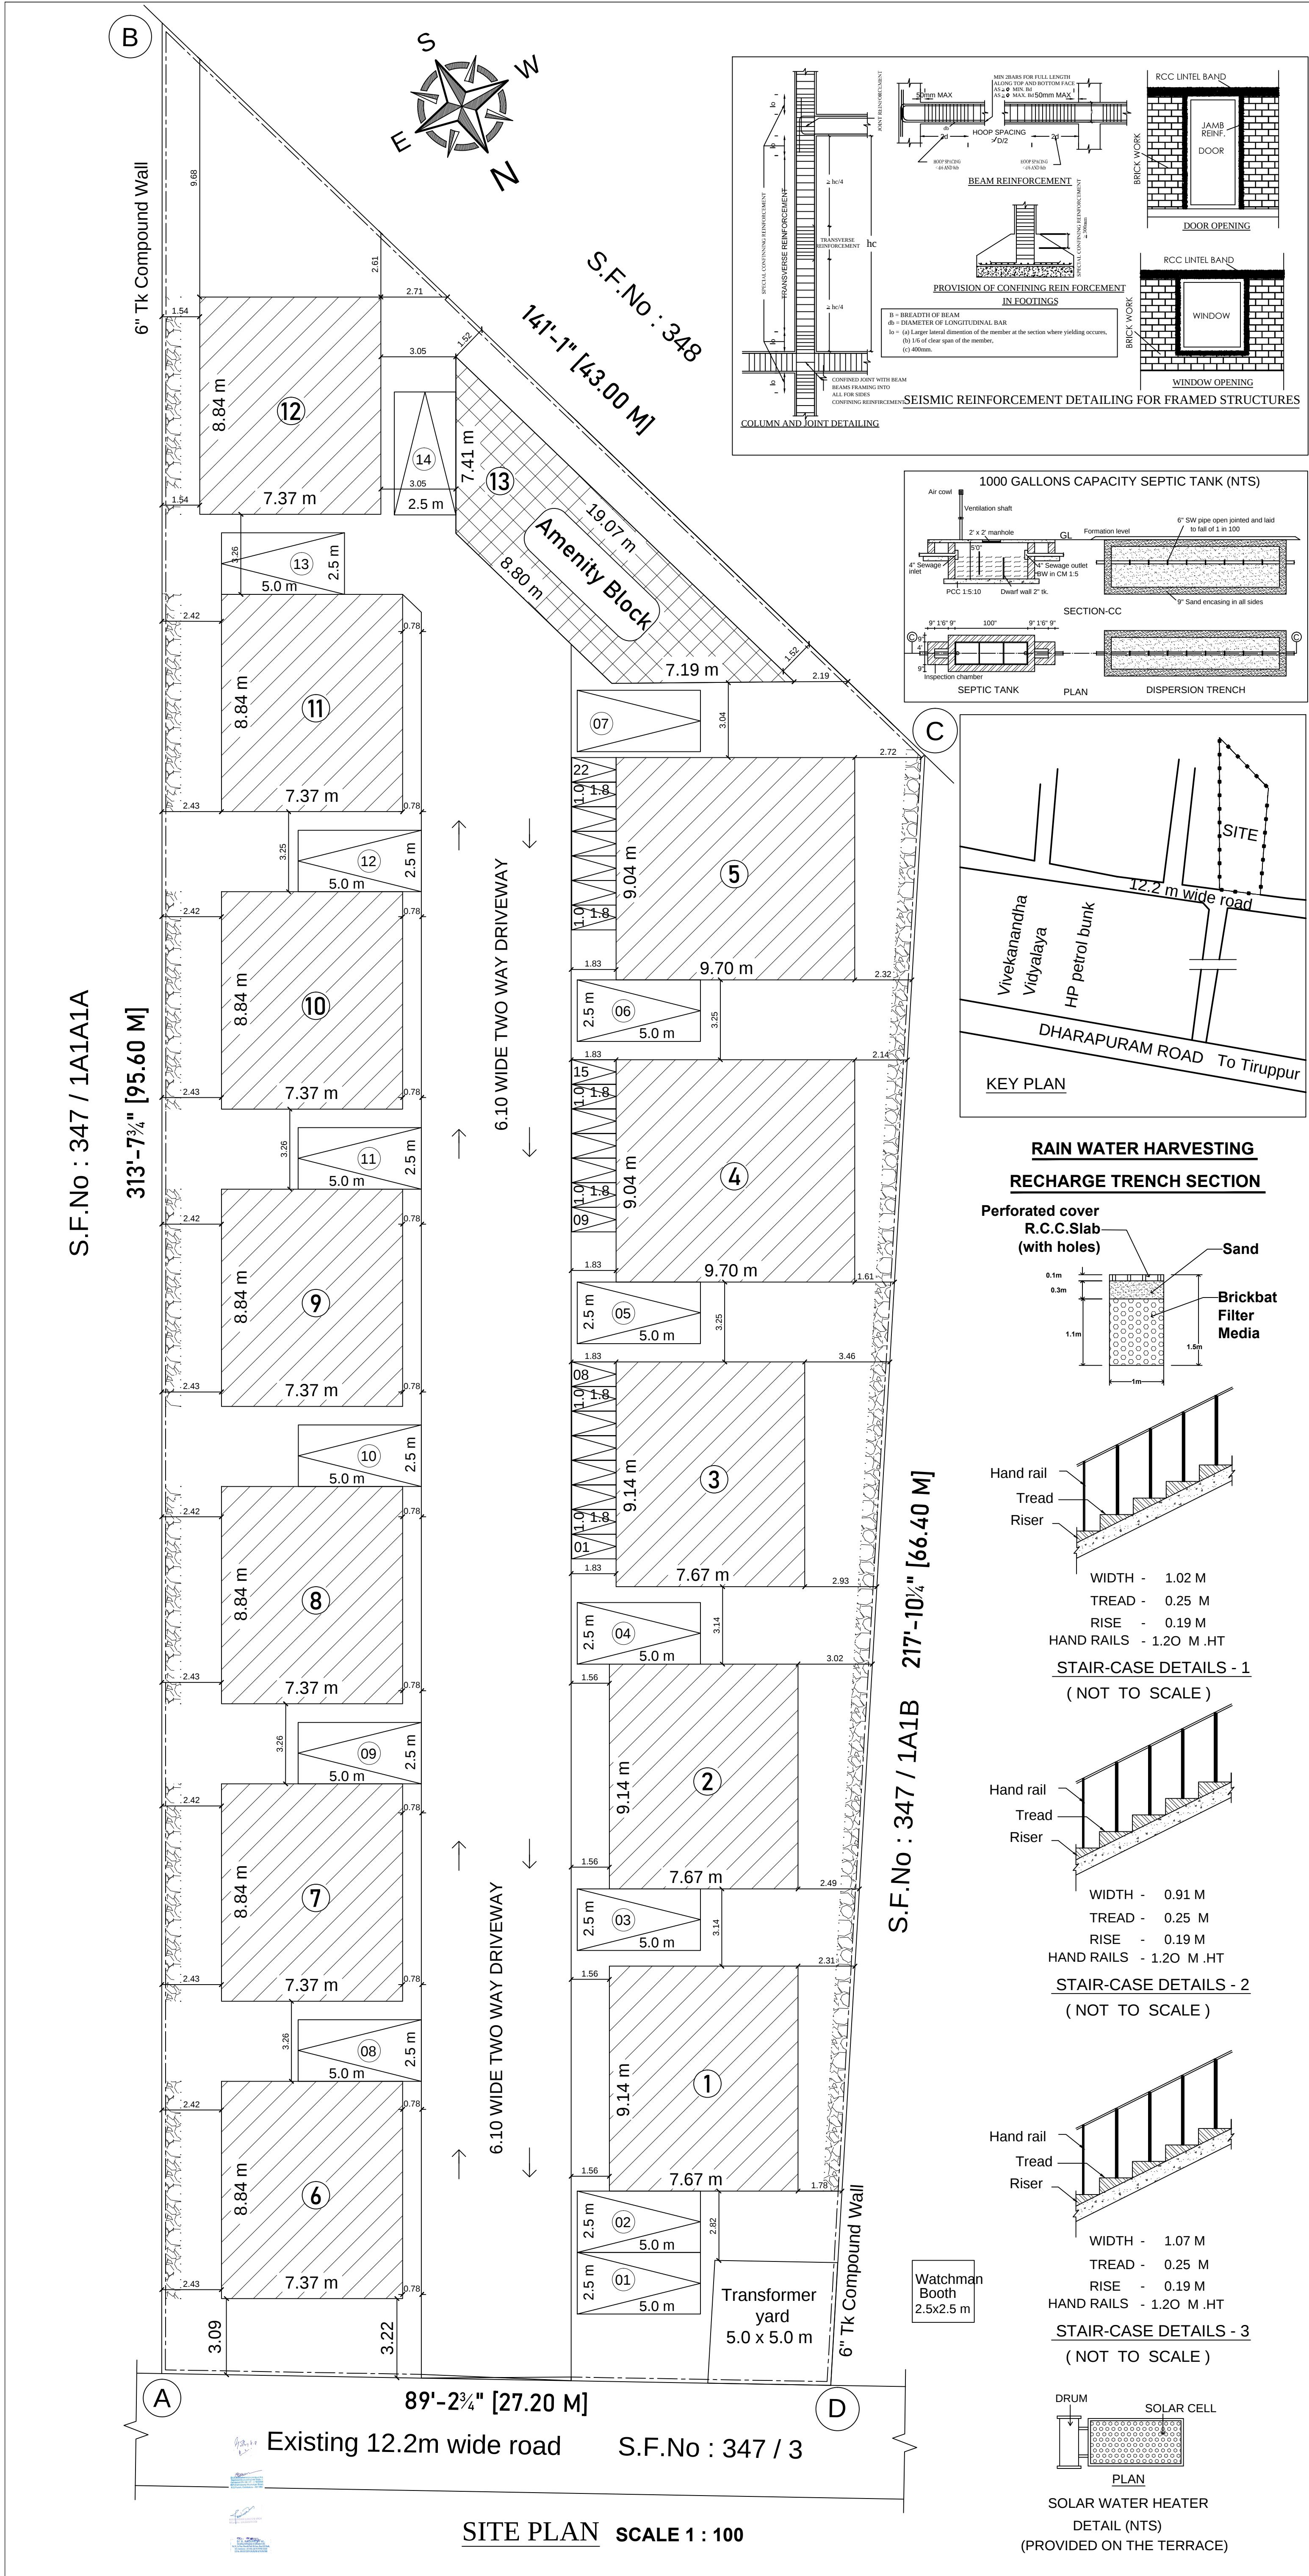

SITE PLAN SCALE 1 : 100