




ELEVATION

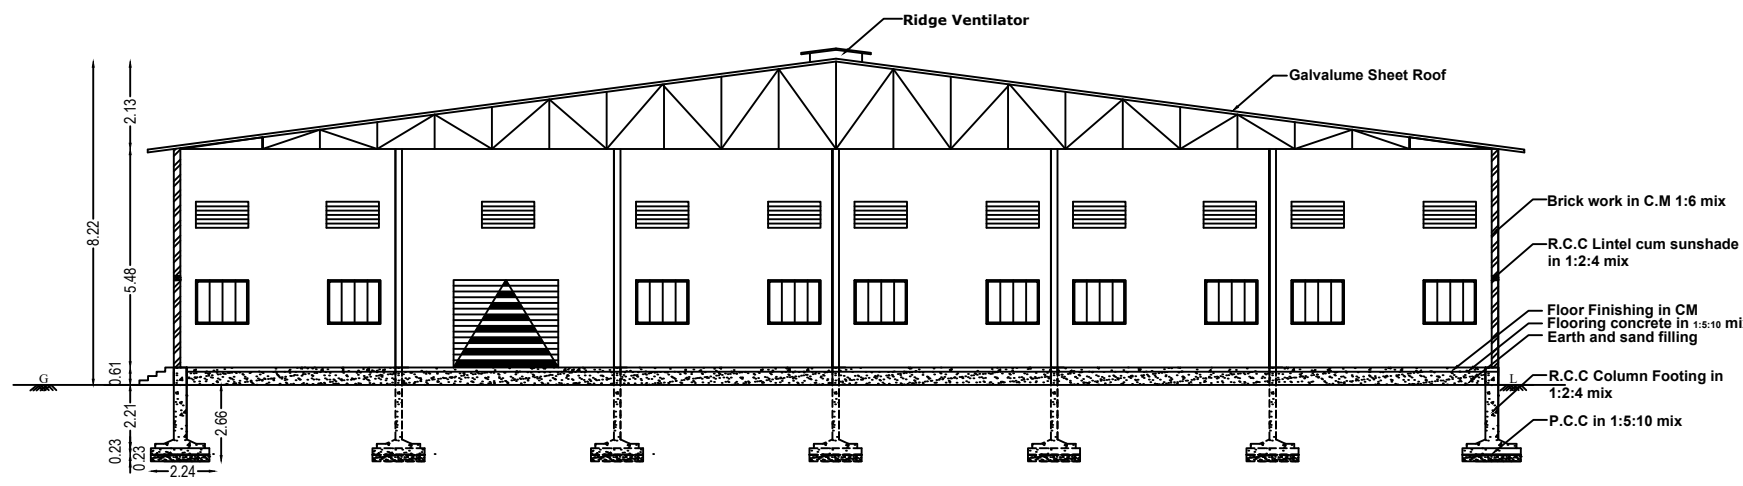


SECTION ON "AB"

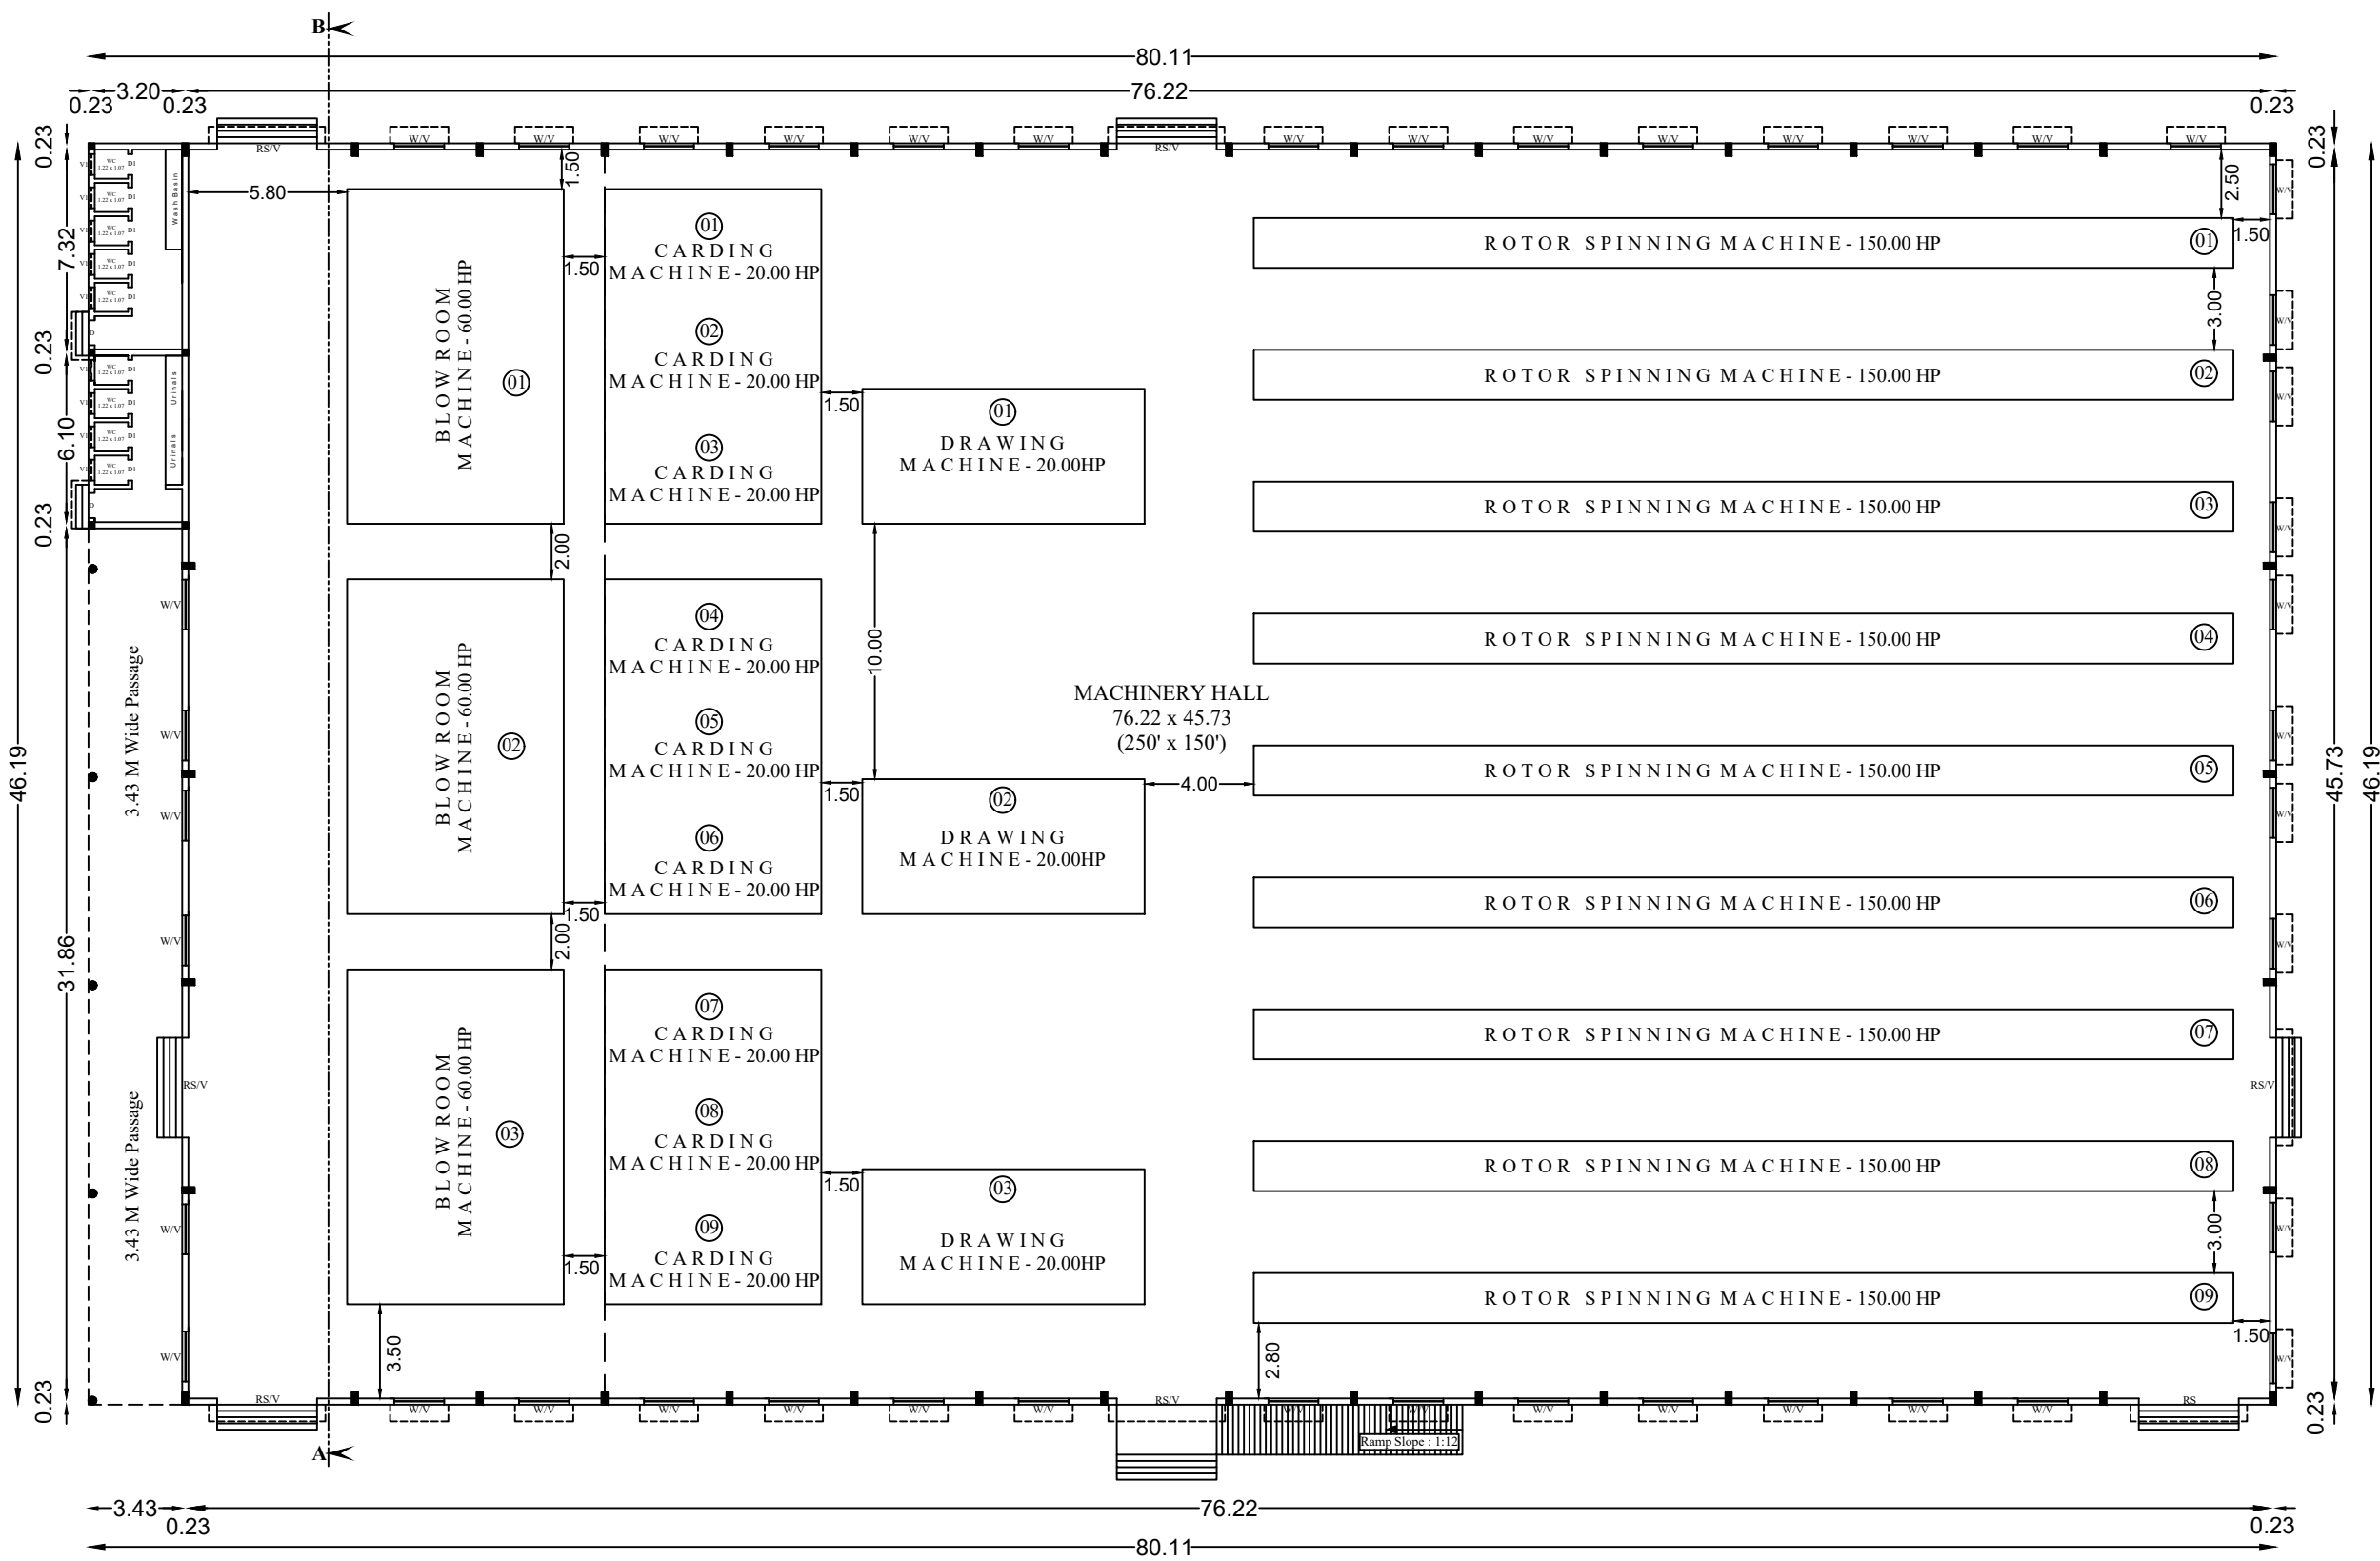





GROUND FLOOR PLAN

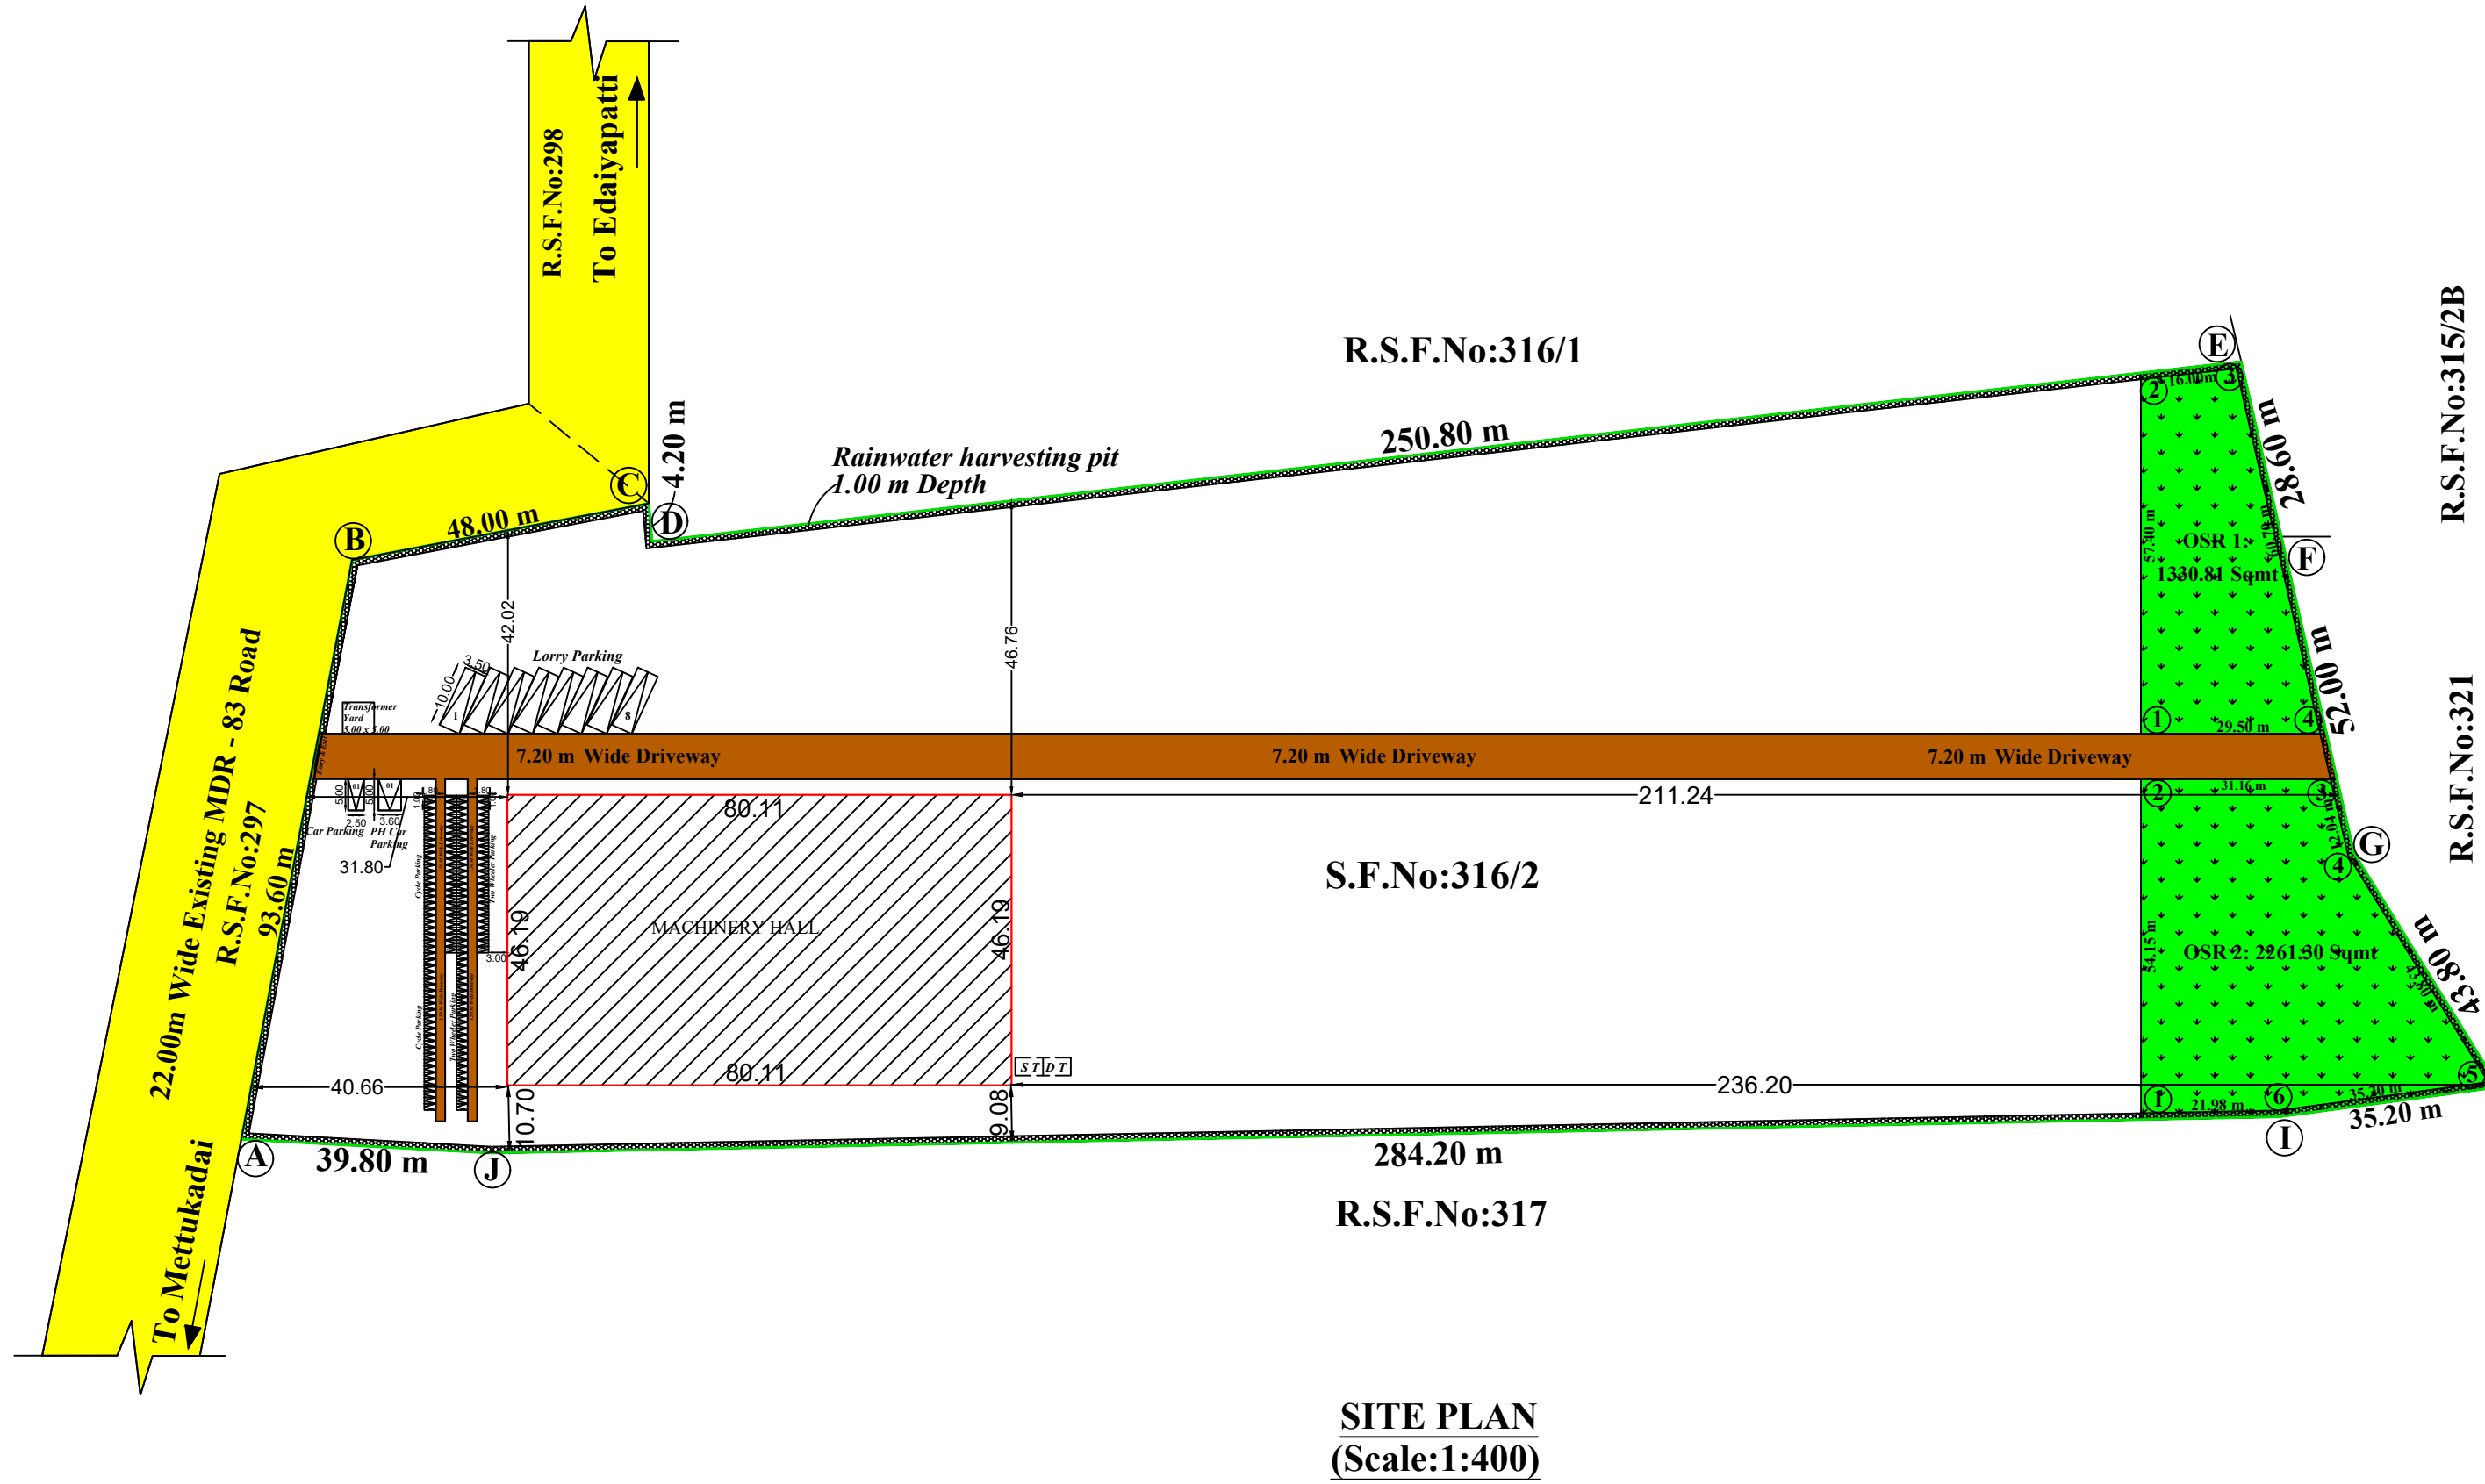

SITE PLAN
(Scale:1:400)

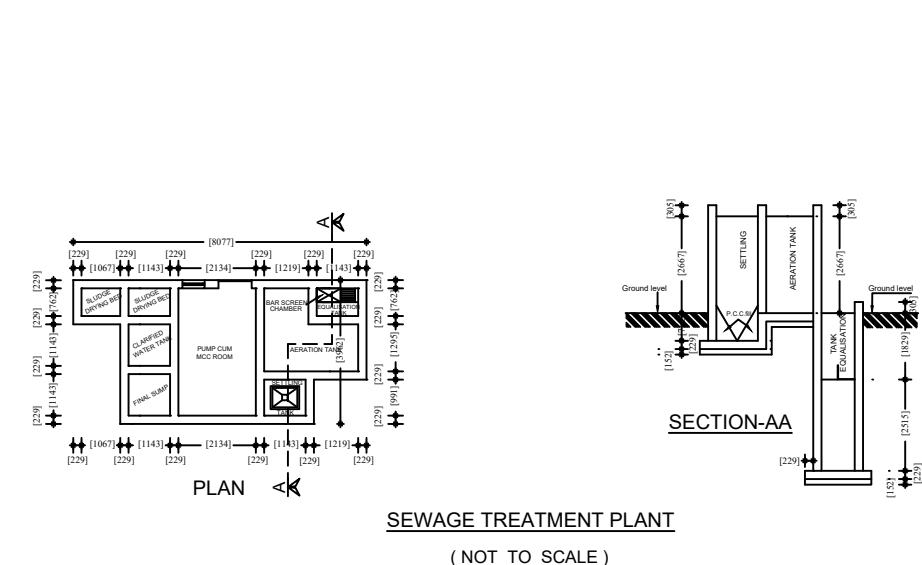

SEWAGE TREATMENT PLANT
(NOT TO SCALE)

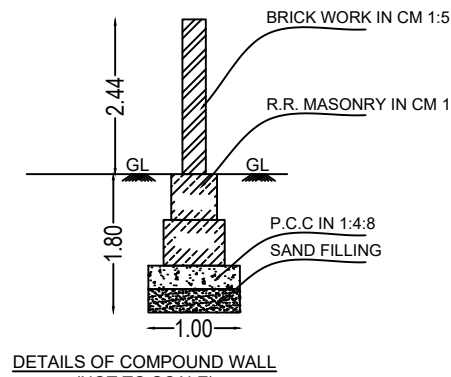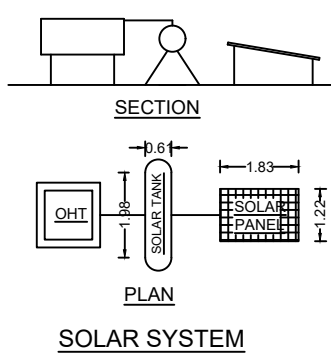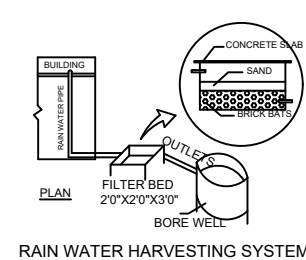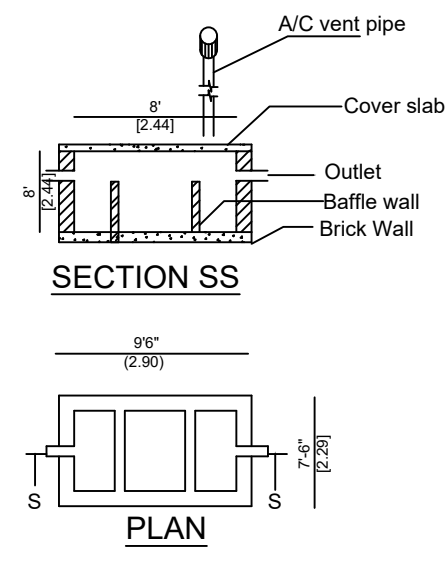

Plan Showing The Proposed Construction of
Galvanized Sheet Roof Industrial Building
(Spinning Mill - Orange Category with 1770.00 HP)
in R.S.F.No:316/2 At Kokkampalayam Village and
Panchayat , Dharapuram Taluk,
Tiruppur District.

Applicant : Mr.M.Karthik.
Application No: SWP / BPA / 012258 / 2023 , Date:31.07.2023

AREA DETAILS:	
DESCRIPTION	IN SQ.M
AS PER DOCUMENT	34800.00
AS PER PATTA	34800.00
SUPERIMPOSED AREA	34799.84

OPEN SPACE RESERVATION:	
OSR AREA - 1	: 1330.81 Sq.m.
OSR AREA - 2	: 2261.30 Sq.m.
TOTAL OSR AREA (1+2)	: 3592.11 Sq.m. 10.32%

REFERENCE:	
SITE BOUNDARY	
PROPOSED BUILDING	
DRIVE WAY	
EXISTING ROAD	
OPEN SPACE RESEVATION	

BUILDING AREA DETAILS:			
DESCRIPTION	FSI Area in Sq.m	NON FSI Area in Sq.m	Total Builtup Area in S.qm
GROUND FLOOR PLAN	3700.28	-	3700.28
TOTAL	3700.28	-	3700.28

FLOOR SPACE INDEX	
3700.28	= 0.106 < 1.50
34799.84	

PARKING DETAILS:				
S.No	DESCRIPTION	Stall Size	Required	Provided
1	1 Cycle space for every 50Sq.m of Machinery hall floor area or part thereof	0.56m x 1.80 m	74	75
2	1 Two Wheeler space for every 50Sq.m of Machinery hall floor area or part thereof	1.00m x 1.80 m	74	75
3	1 car space for every 100Sq.m of Office floor area	2.50m x 5.00 m	01	01
4	1 PH car space for every 100Sq.m of Office floor area	3.60m x 5.00 m	01	01
5	1 Lorry space for every 500Sq.m of Machinery hall floor area	3.50m x 10.00 m	08	08

HP DETAILS:			
DESCRIPTION	HP	Nos	USAGE HP
ROTOR SPINNING MACHINE	150HP	9Nos	1350.00HP
DRAWING MACHINE	20HP	3Nos	60.00HP
CARDING MACHINE	20HP	9Nos	180.00HP
BLOW ROOM	60HP	3Nos	180.00HP
TOTAL HP		24Nos	1770.00HP

NUMBER OF LABOURS TO BE EMPLOYED - 50 NOS
NOTE: ALL DIMENSIONS ARE IN METER

APPLICANT

BP / TCP [TD] No : 91 / 2023

SUPERVISOR - K.PADMA

SURVEYOR / AD MAN - R.MANIVEL

Dr. V. SOUNDARA RAJAN M.E (Sinc.) (Ph.D)
Registered Engineer Grade I (RE-Gr. I)
Reg.No.04/2020/RE-Gr.I/EDTCP
greenSky Construction,
1st Floor, Sendhur Complex, Karattur, Gobi.

REGISTERED ENGINEER