





PLAN SHOWING THE PROPOSED CONSTRUCTION OF RCC ROOF RESIDENTIAL BUILDING IN GROUND AND FIRST FLOOR AT R.S.No:559/8 & 559/9, PATTa.No:1272, THIRUBUVANAM TOWN PANCHAYAT, THIRUVIDAIMARUTHUR TALUK, THANJAVUR DISTRICT.

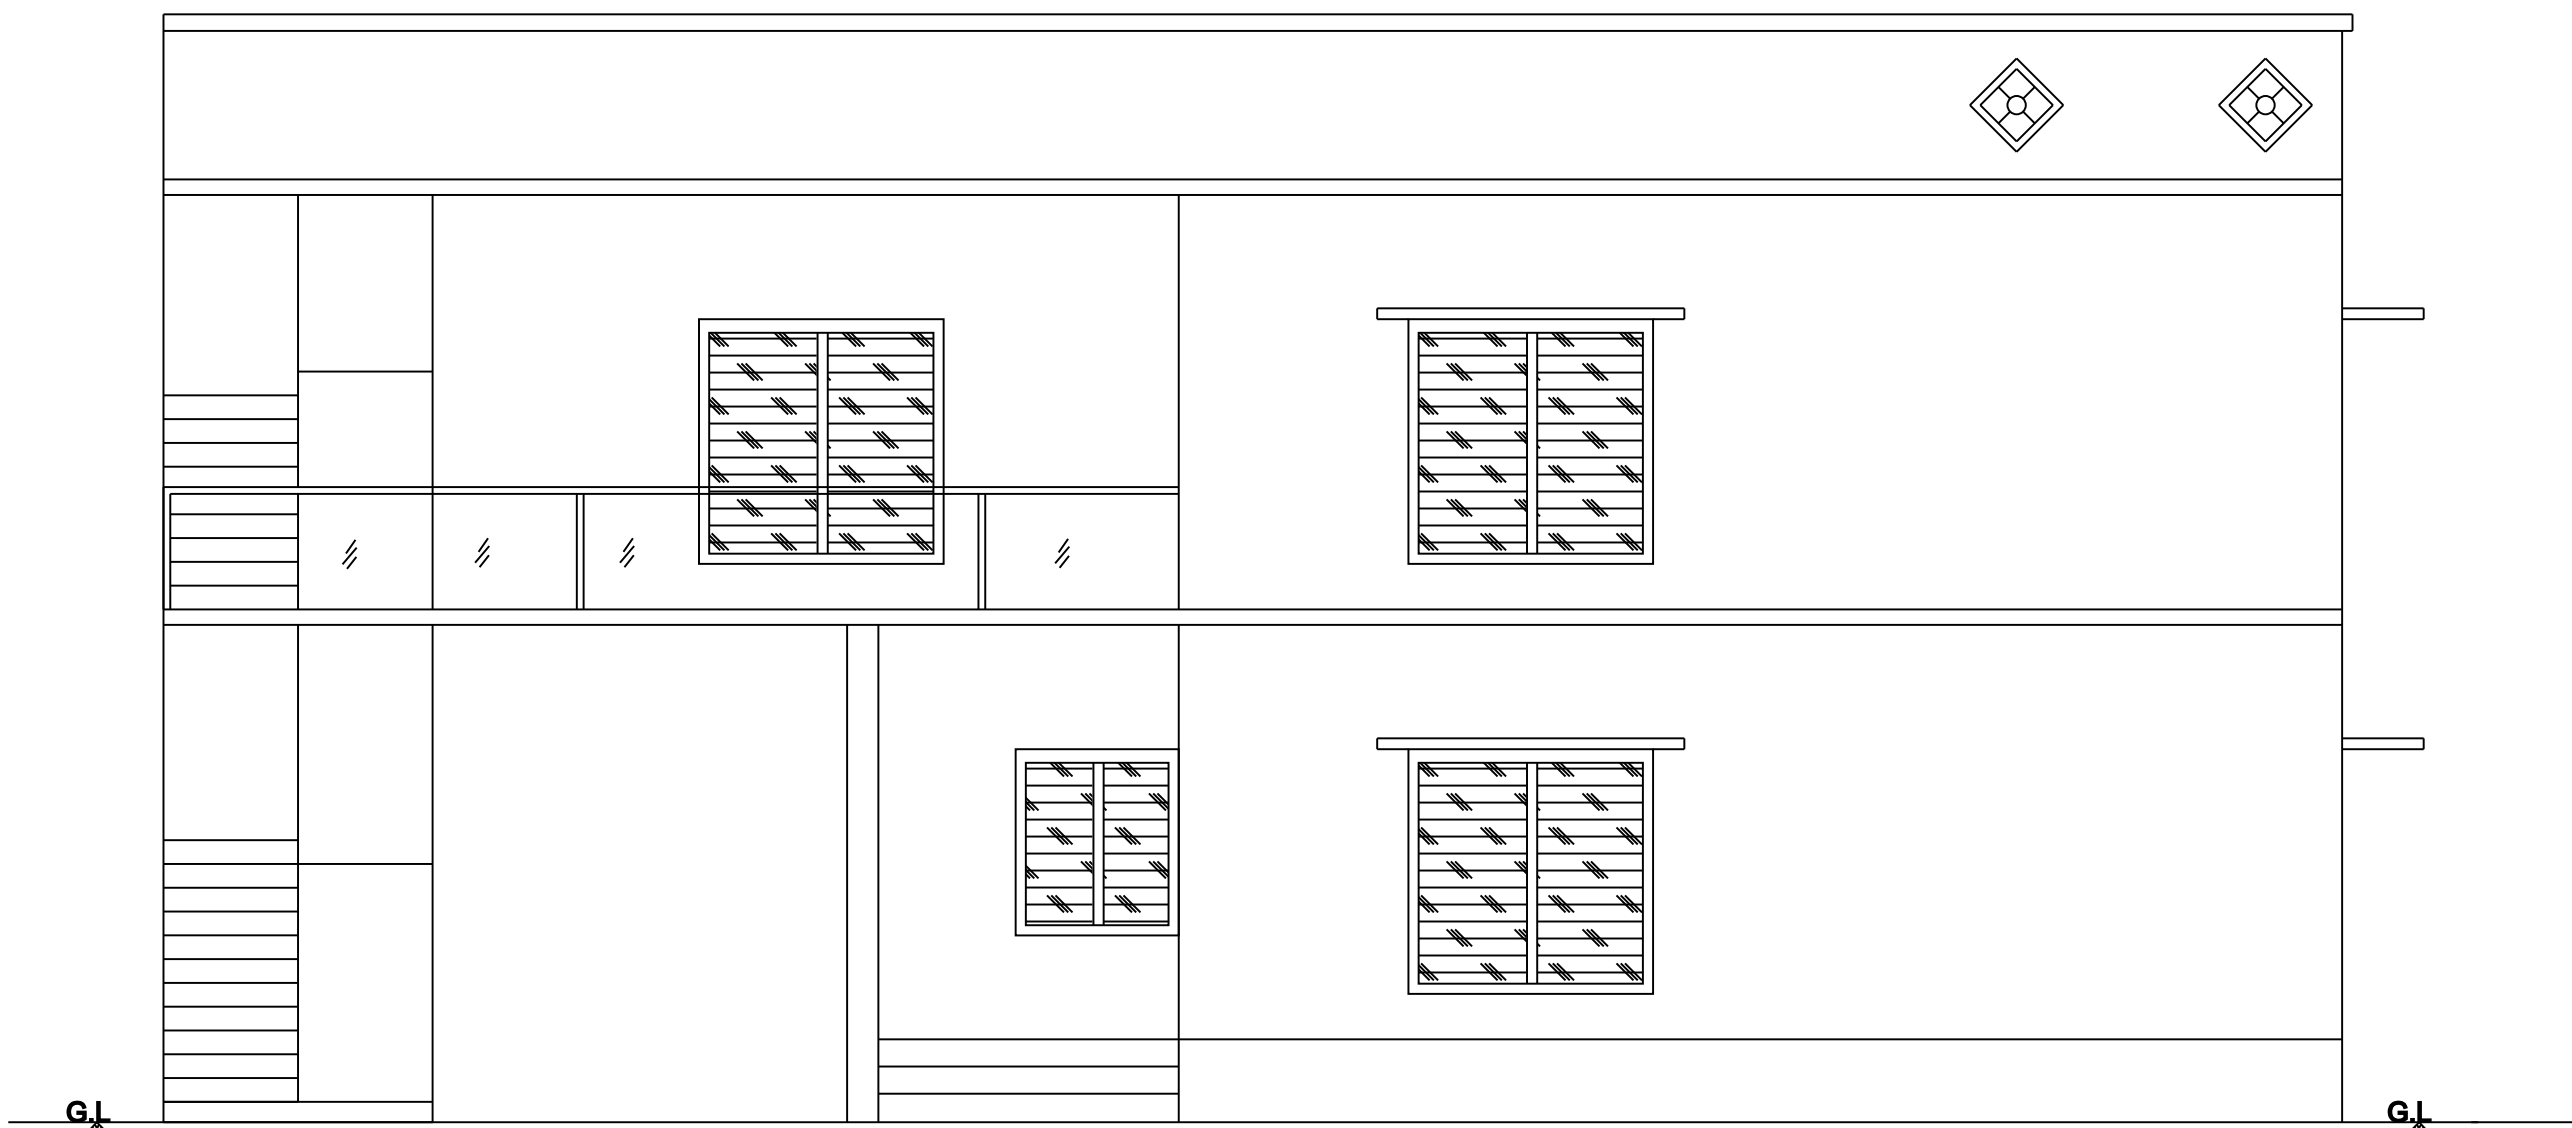






FRONT ELEVATION

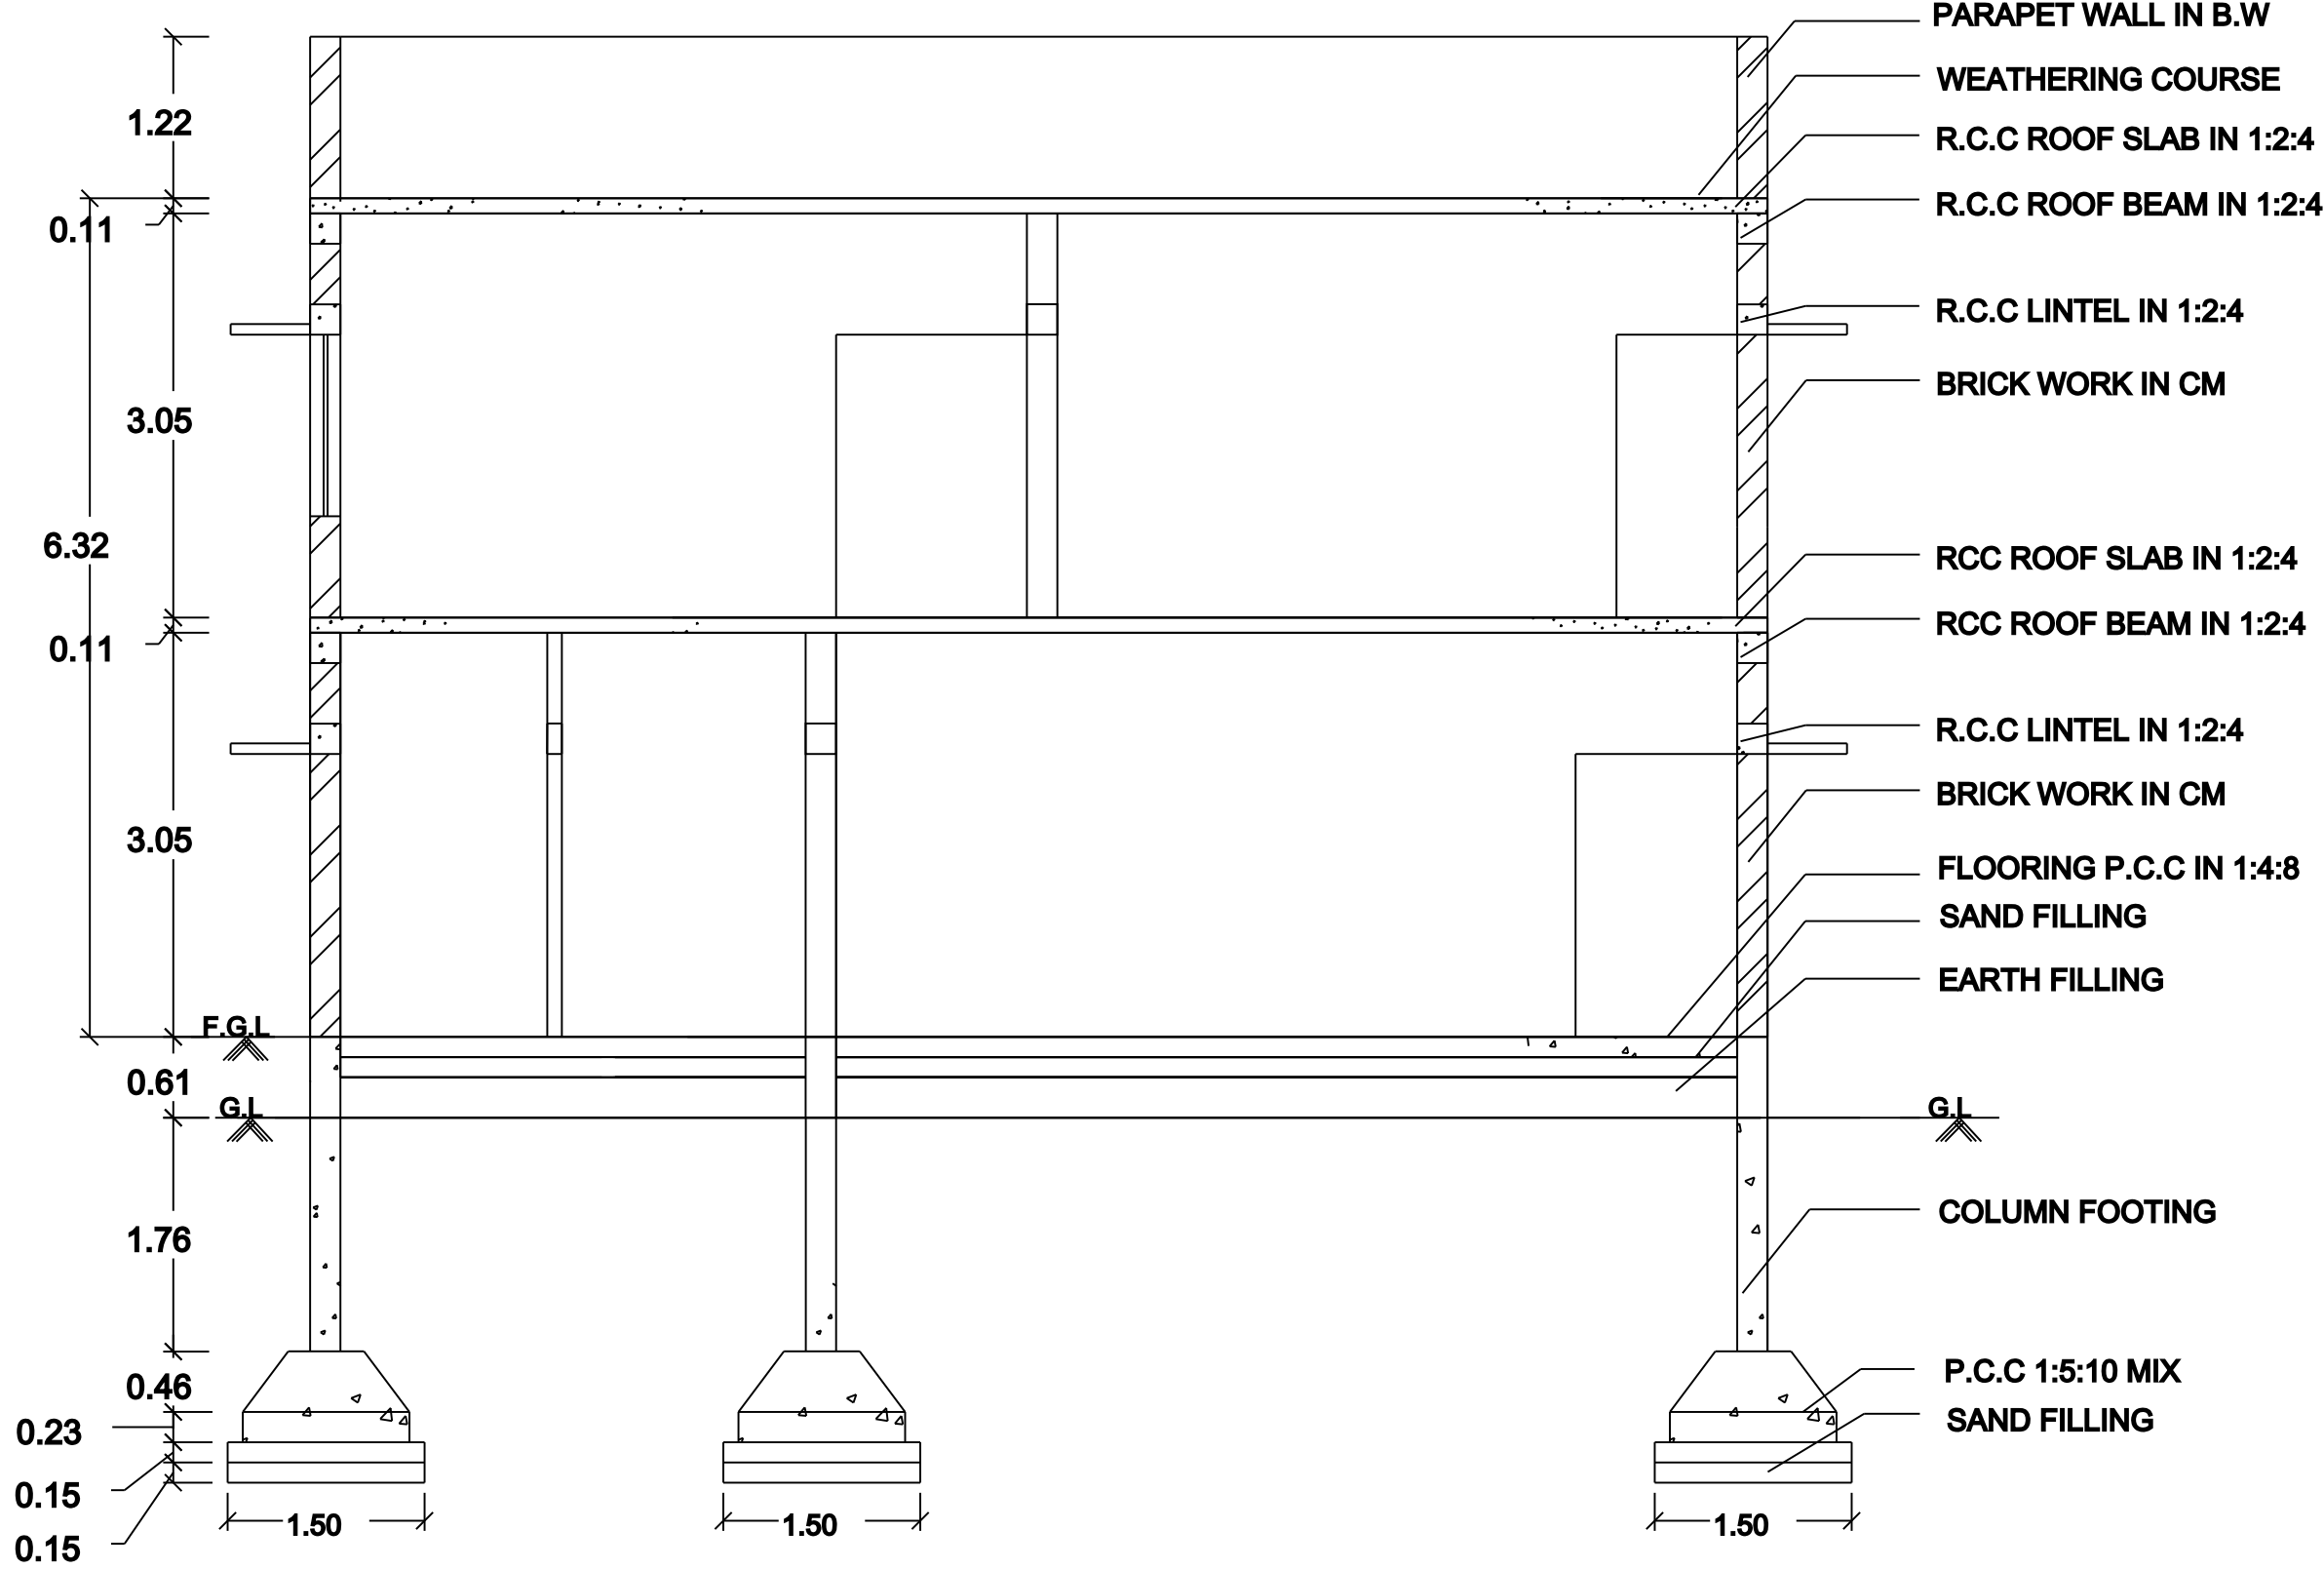

SECTION ON-AA

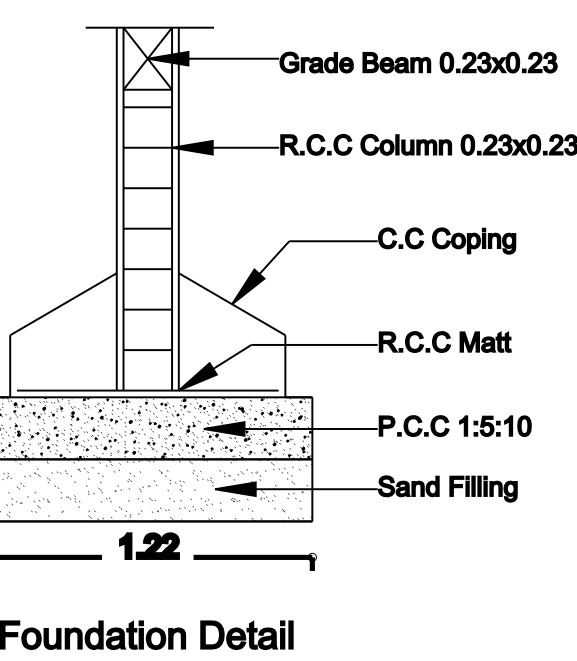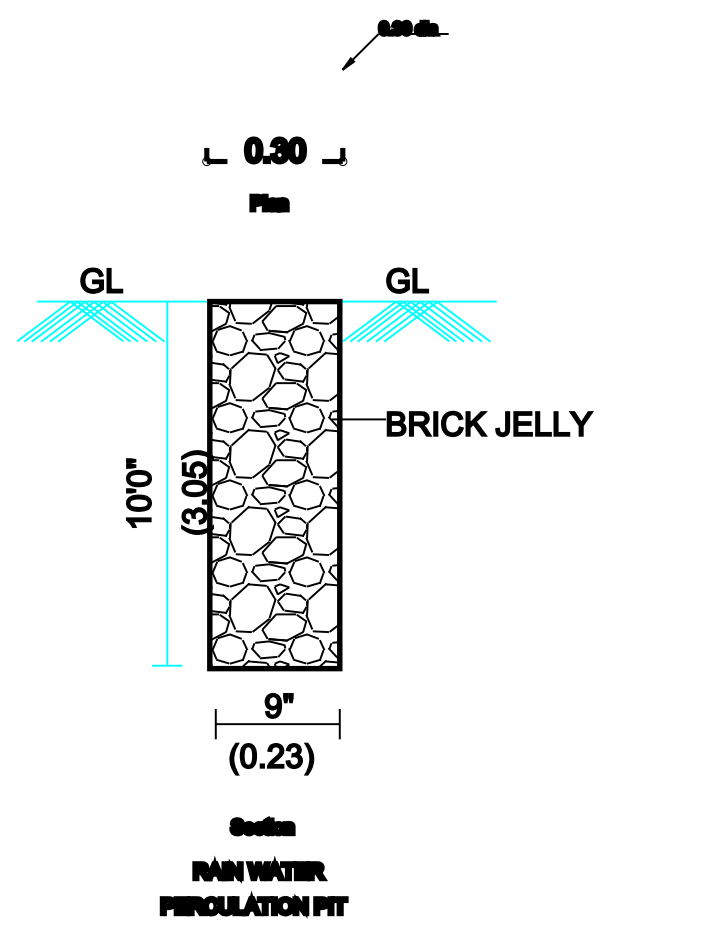


Rise 0.175
Tread 0.250

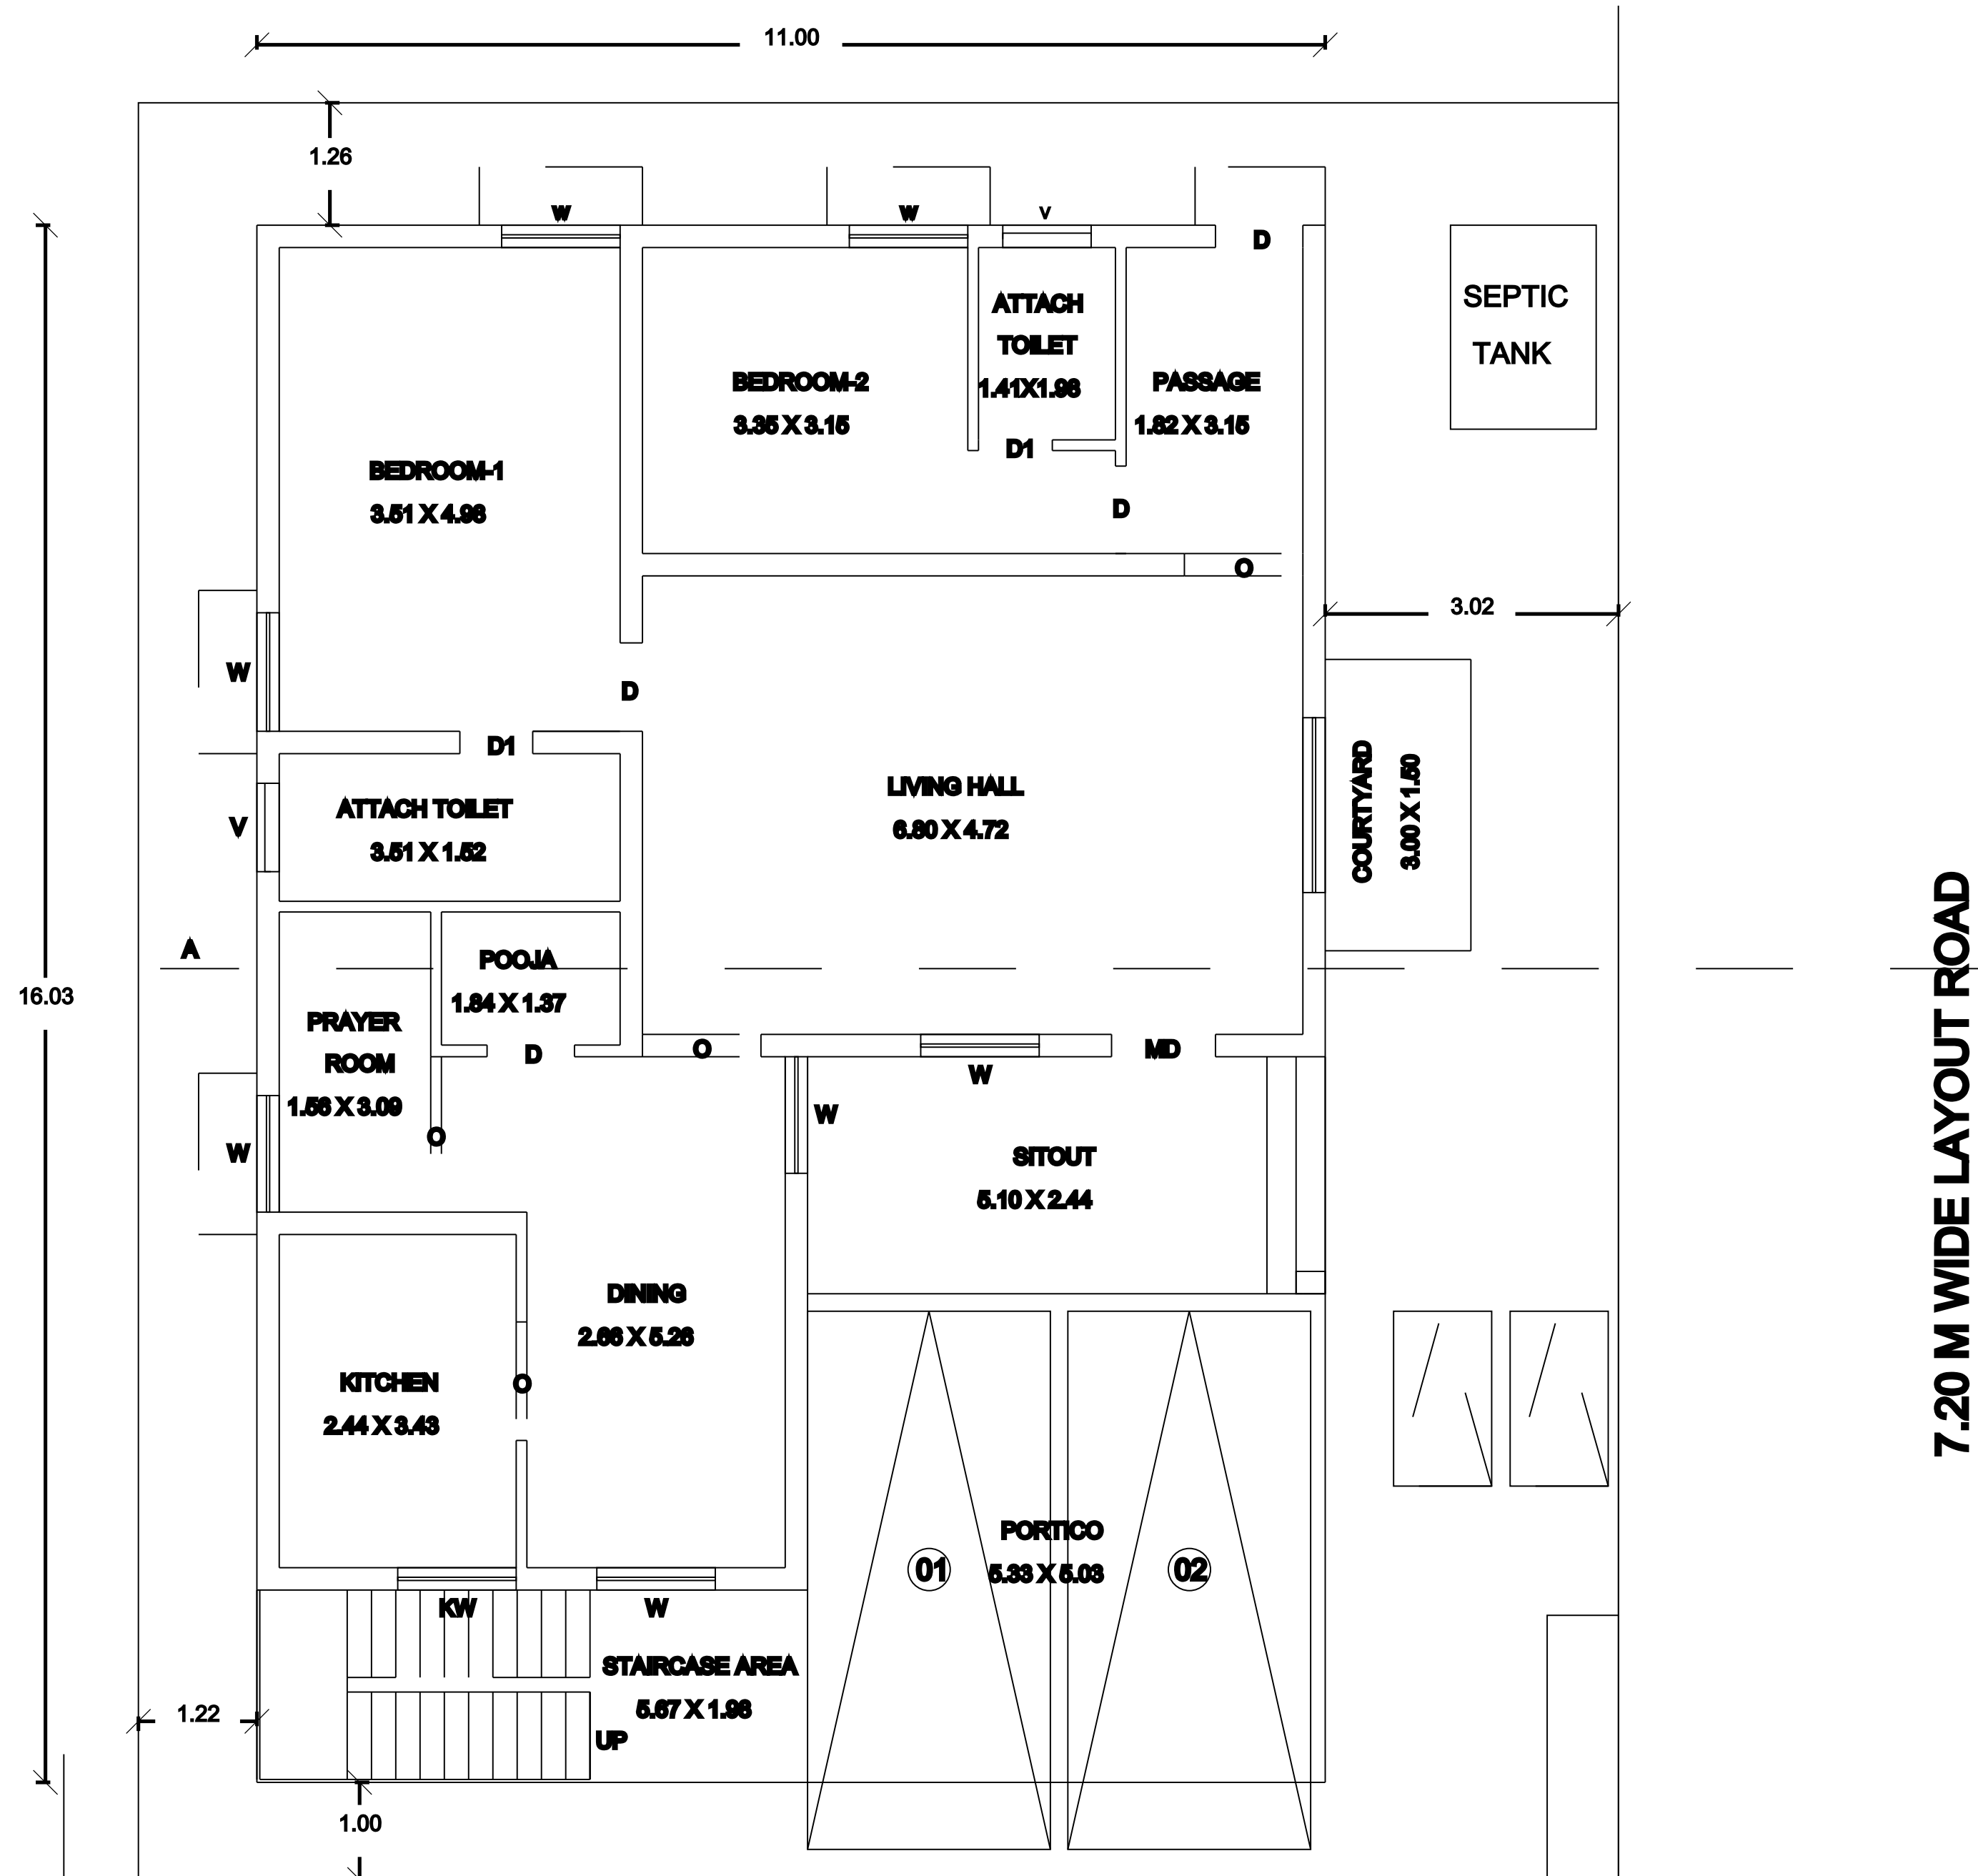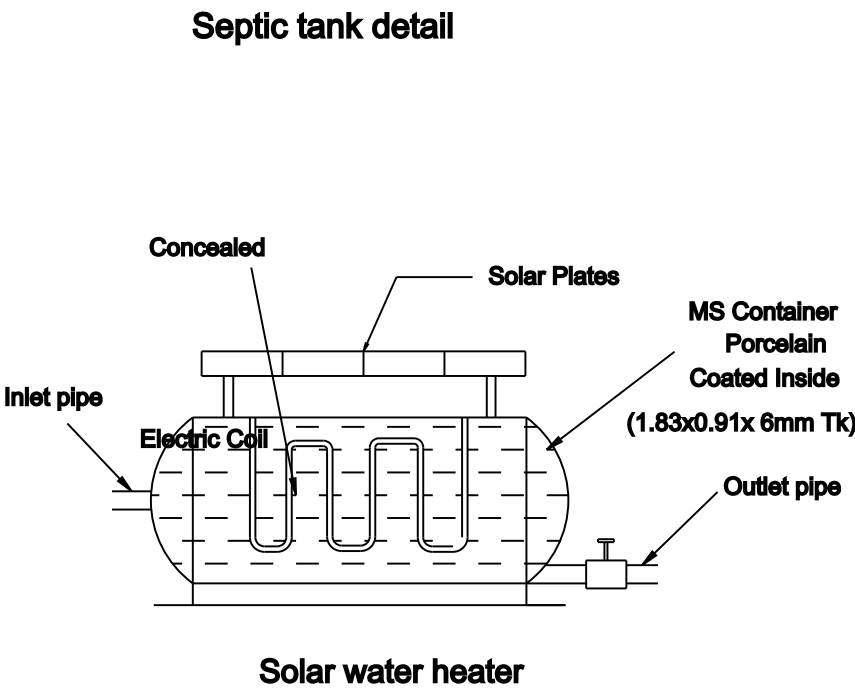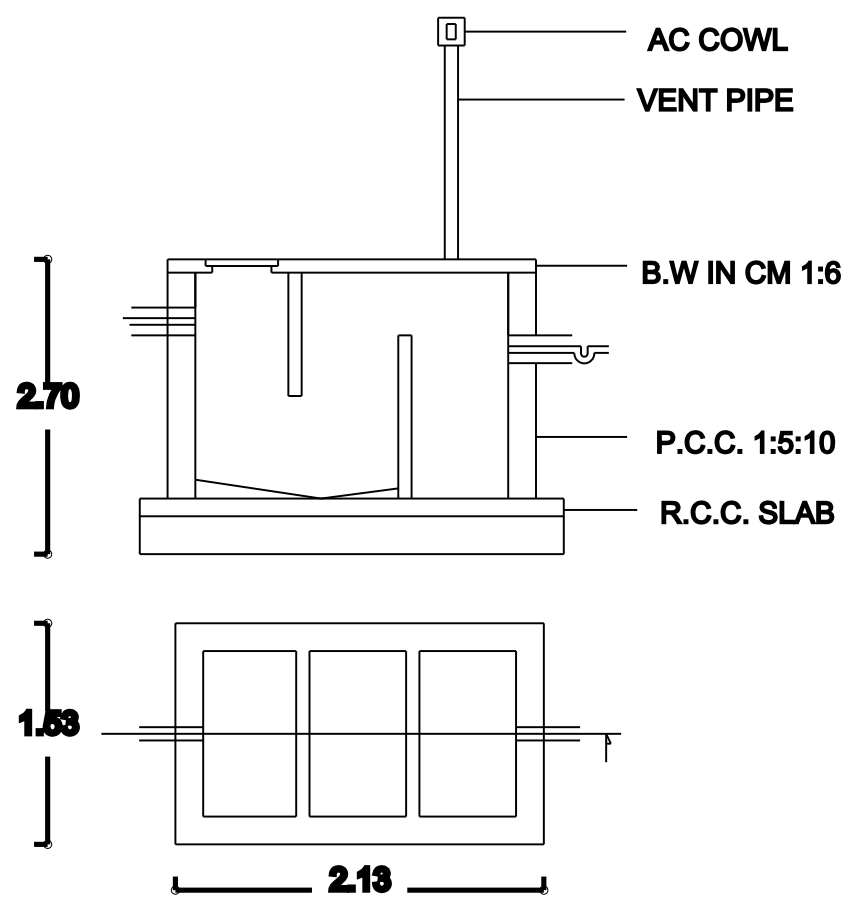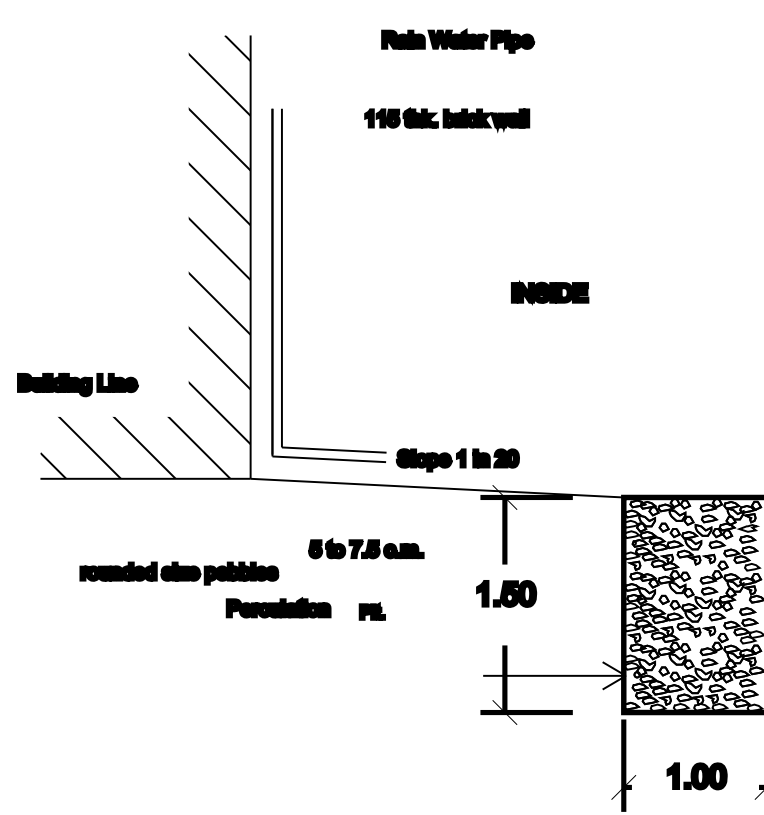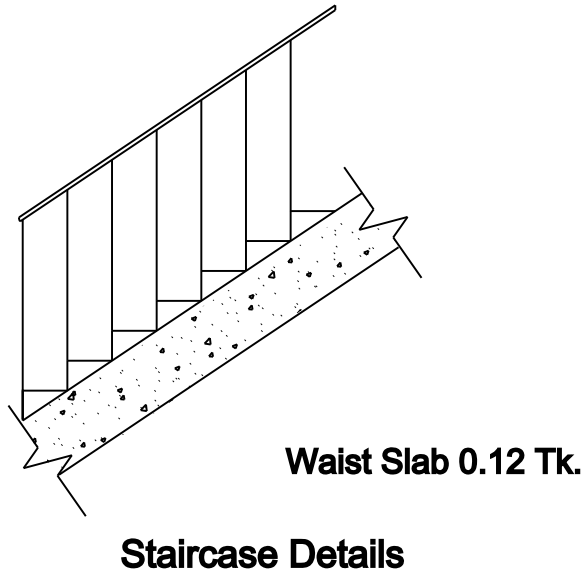

ITE PLAN CUM GROUND FLOOR PLAN

7.20 M WIDE LAYOUT ROAD

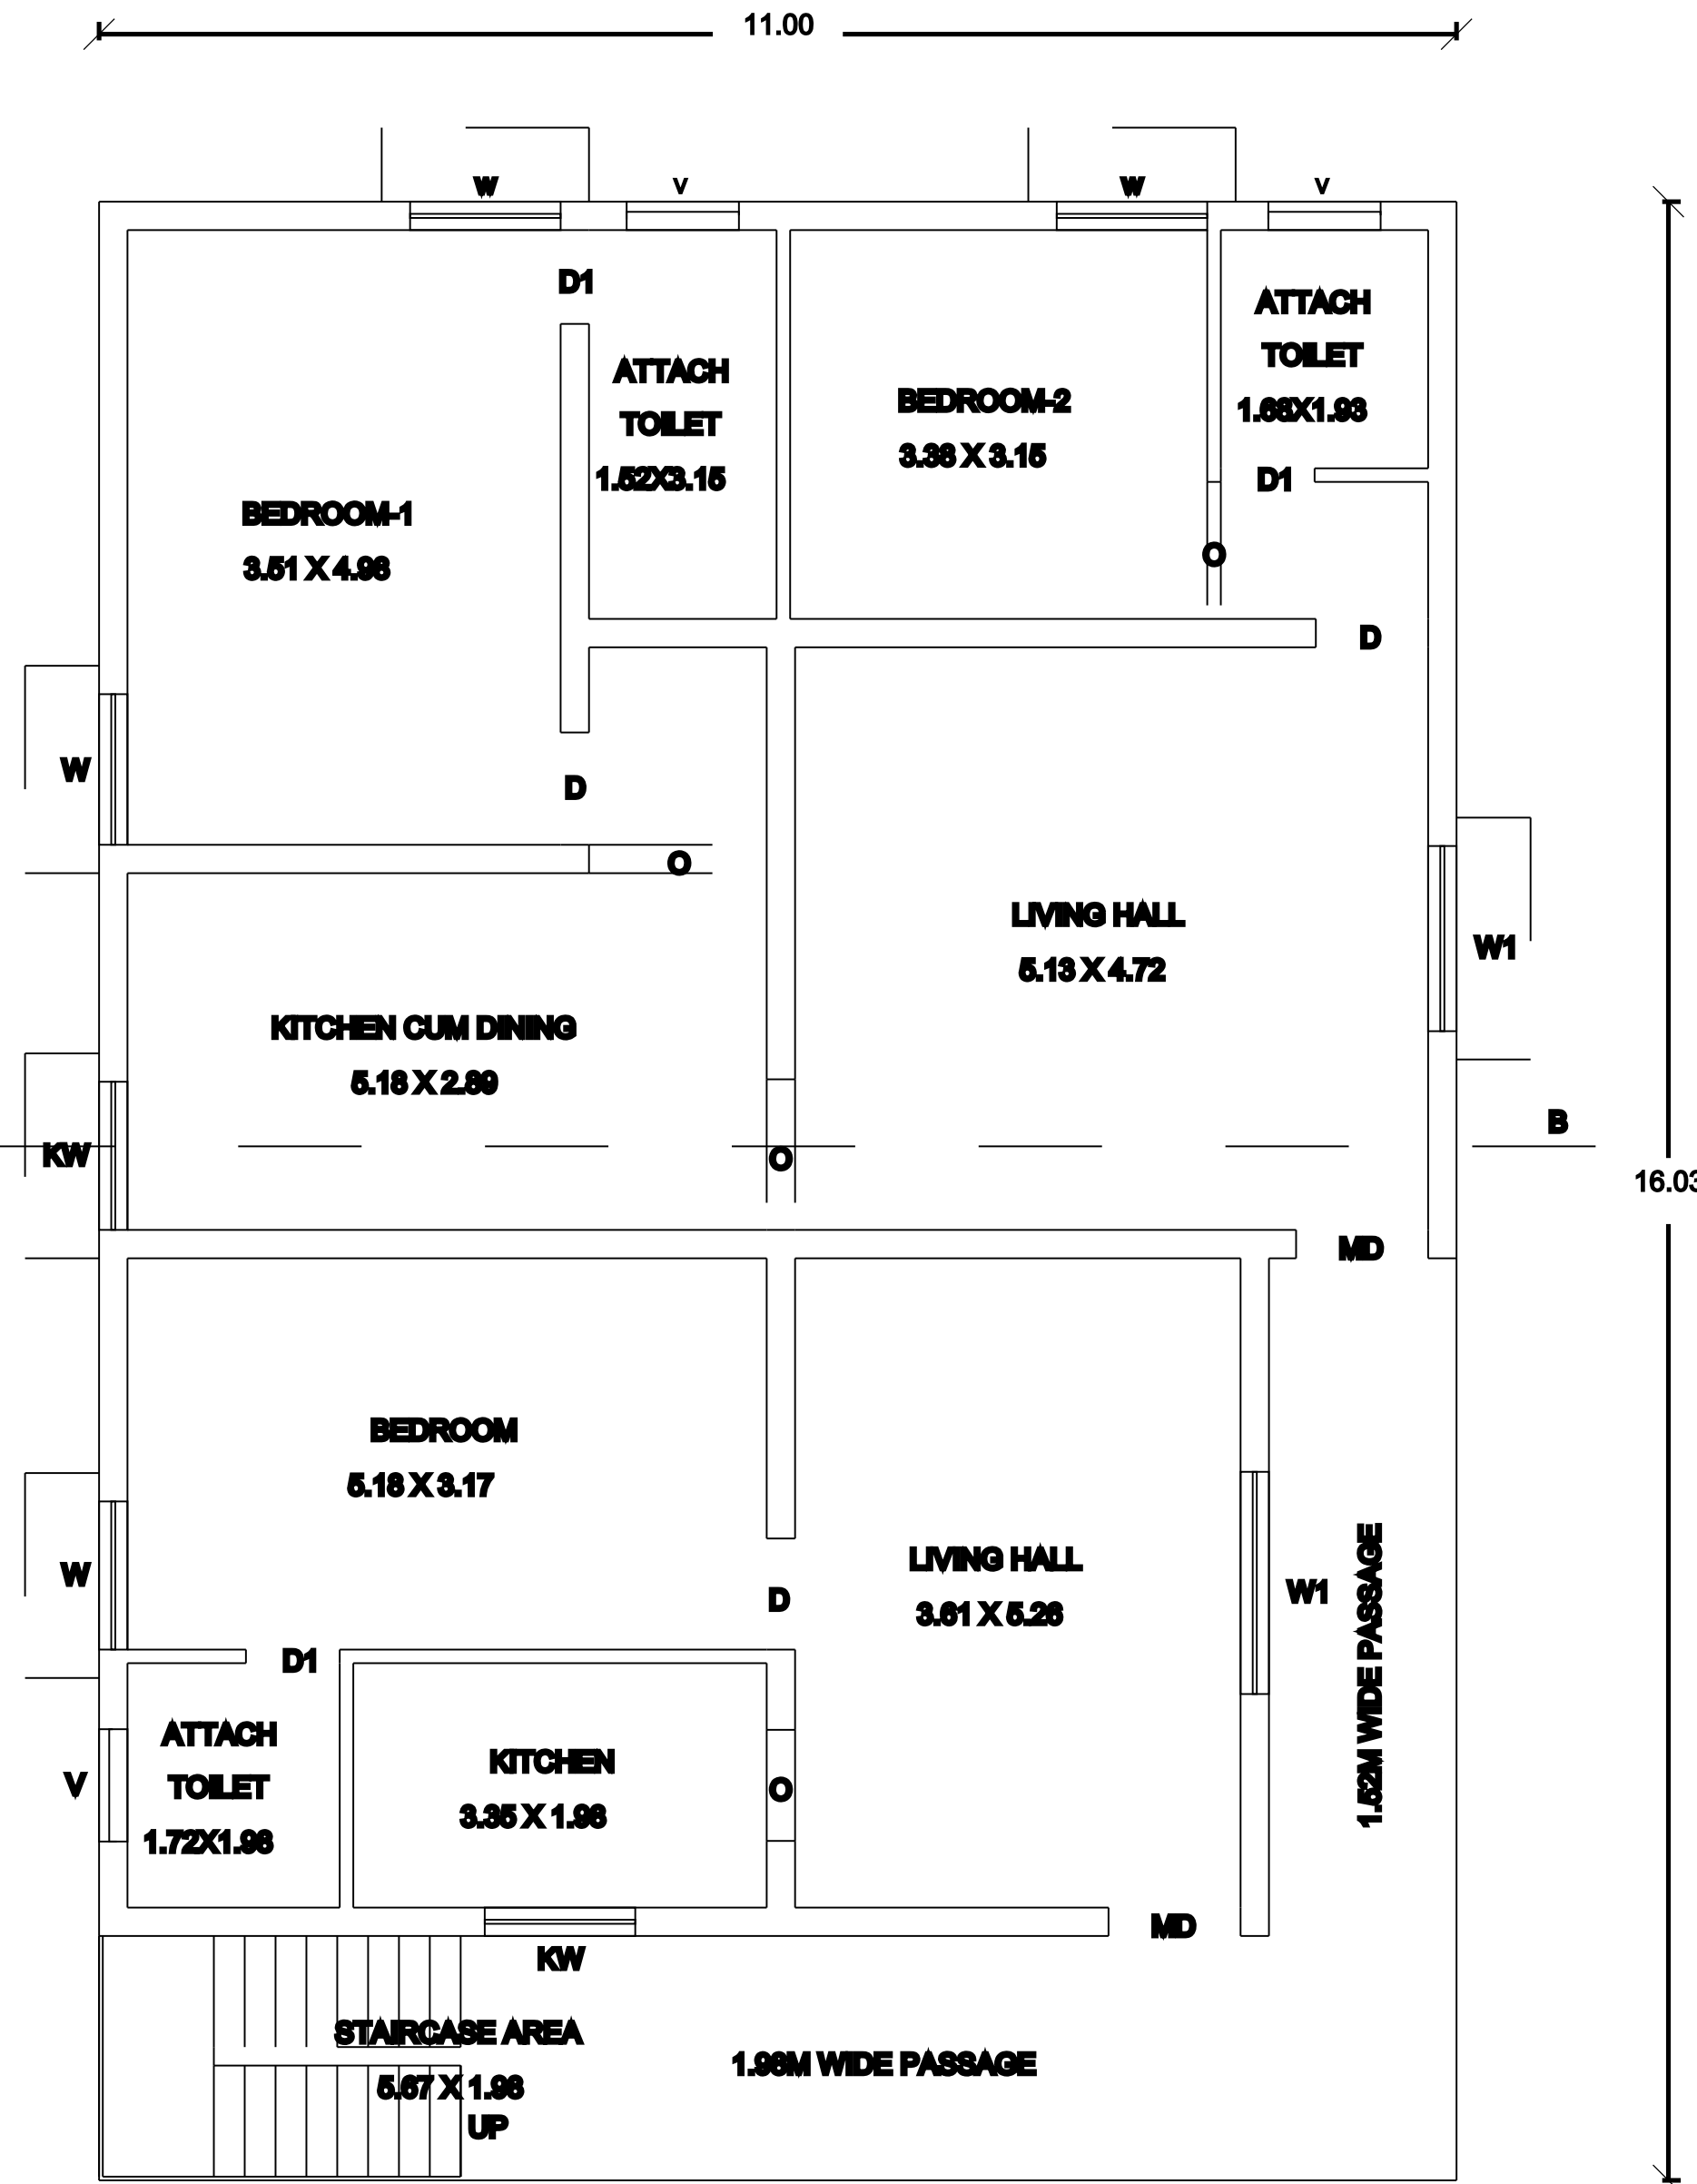

FIRST FLOOR PLAN

SCHEDULE OF JOINERY:

MD	Main Door	1.07x2.13
D	Door	0.91x2.13
d	door	0.76x2.13
O	Open	1.22x2.13
W	Window	1.22x1.37
W1	Window	1.80x1.80
KW	Window	1.22x1.05
V	Ventilator	0.91x0.60

AREA STATEMENT	SQM	SQFT
TOTAL SITE	- 278.70	3000.00
PRO.GROUND FLOOR	- 176.33	1898.00
PRO.FIRST FLOOR	- 176.33	1898.00
TOTAL BUILDUP AREA	- 352.66	3796.00
OPEN SPACE	- 102.37	1102.00


NOTE :

- 1.Kitchen,Bath & Wash Basin Waste water to be recycled Seperately and Used for Gardening Purpose.
- 2.Water Closet Sewage line to be Connected to underground Drainage System.
- 3.Solar water heating System Will be Provided.

APPLICANT R. KALAIYARASAN

P.RAGHAVAN, B.E.,
Licensed Surveyor
Thirupuvanam - 612 103
TP.R.E.No:003/2020

LICENSED ENGINEER / ARCHITECT

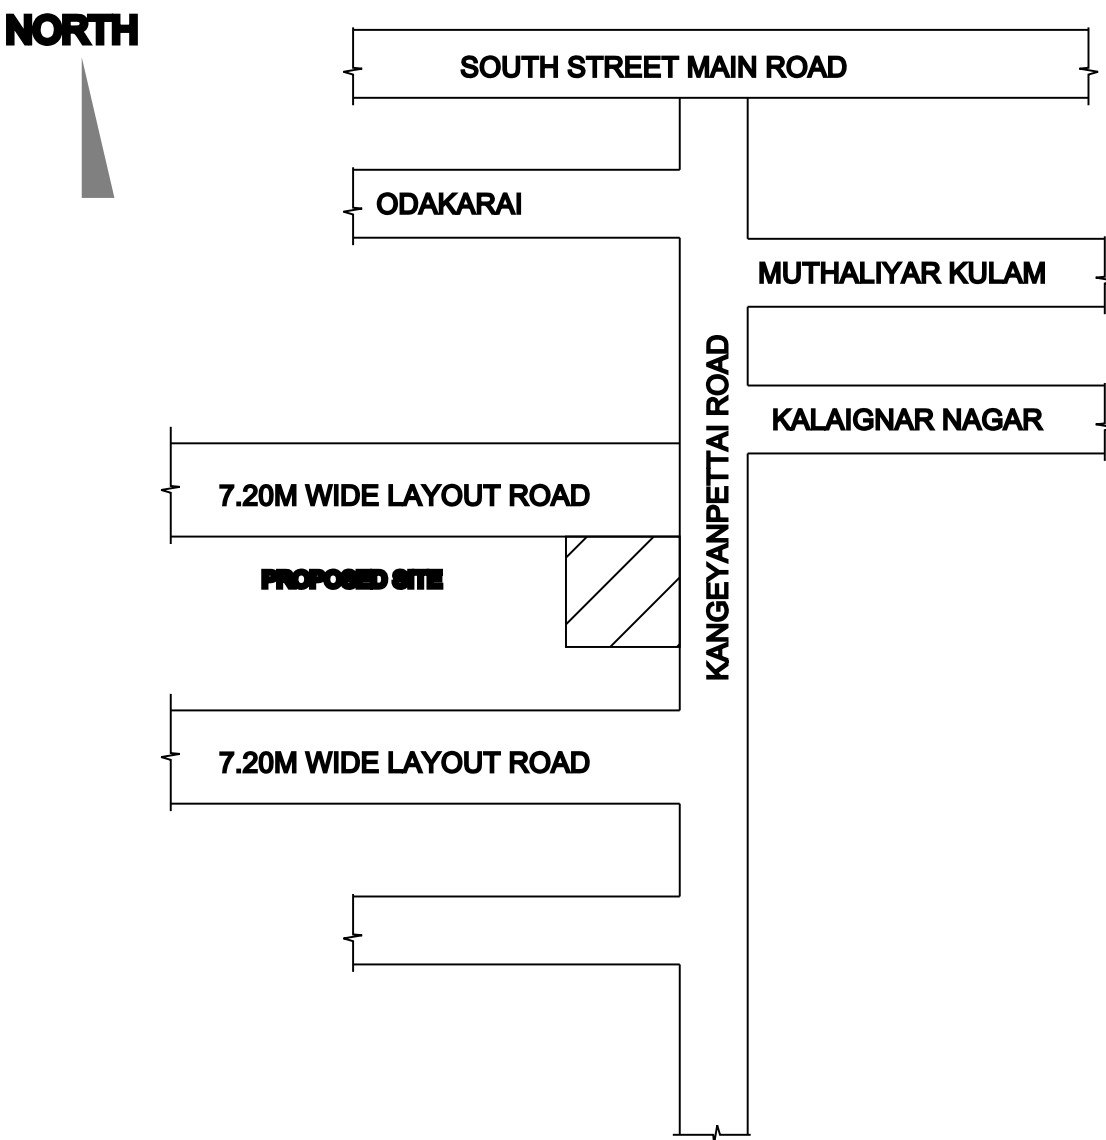

KEY PLAN

SCALE : NTS.

KEY PLAN N.T.S