

PLAN SHOWING THE PROPOSED
CONSTRUCTION OF FACTORY BUILDING
M/S R G BRONZE MFG. COMPANY PVT LTD
SIDCO INDUSTRIAL ESTATE,KAKKALUR
DP.NO:G25 A, S.No: 92 Part
PUTLUR VILLAGE, THIRUVALLUR TALUK,
THIRUVALLUR DISTRICT.

(ANNEXURE - VII) - ORANGE CATEGORY
MFG OF GENERAL ENGINEERING

SIDCO INDUSTRIAL ESTATE
KAKKALUR
LAYOUT APPROVED No : 11/2017

SPECIFICATION

FOUNDATION
FOUNDATION AND BASEMENT IN RCC COLUMN AND
PLINTH BEAM OVER A BED OF RCC 1:4:8, 6"THICK
AS PER STRUCTURAL DETAILS.

SUPER STRUCTURE:-
SUPER STRUCTURE IN23 TH. ,11.5TH. COUNTRY BURNT
BRICK WALLS WITH CEMENT MORTOR 1:5

RCC MEMBERS
FOOTING , COLUMNS, PLINTH BEAMS ,LINTEL,
SUNSHADE, FLOOR, ROOF BEAMS, SLABS & STAIR WITH
RCC 1:1.5:3 USING 20MM NOMINAL SIZE
BRICKEN STONES.

PLASTERING
WALLS INSIDE & OUTSIDE IN CM 1:5, 12mm TH.
CEILING IN CM 1:3 9mm TH.

PAINING
FINISHING THE WALL , CEILING WITH CEMENT PAINT
OVER & PRIMING COAT

FLOORING
FINISHING THE FLOOR WITH 20 TH GRANO FLOORING
OVER A BED OF PCC 1:4:8 6"TH. AND RIVER SAND

DOORS & WINDOWS
DOORS WITH COUNTRY WOODEN FRAMES ,
32 TH. FLUSH DOOR SHUTTERS , SS FASTENINGS ,
PAINT FINISH

WINDOWS WITH MEDIUM ANODISED ALUMINIUM
OPENABLE . SHUTTERS WITH 4 mm GLASS &
STANDARD FASTENINGS

AREA DETAIL:

	Sq m
TOTAL PLOT AREA AS PER DOCUMENT	2022.30
SUPERIMPOSED AREA	2022.30

BUILDING AREA STATEMENT

SL.NO	BUILDING NAME	NON FSI IN Sq m	FSI IN Sq m	TOTAL AREA IN Sq m
1.	FACTORY BLOCK-1	-	1111.01	1111.01
	GROUND FLOOR	-	1111.01	1111.01
	TOTAL	-	1111.01	1111.01

AREA CALCULATION

DESCRIPTION	CALCULATION	REQUIRED	PROPOSED
PLOT COVERAGE	$\frac{1111.01}{2022.30} \times 100$	75%	54.93%
FLOOR SPACE INDEX	$\frac{1111.01}{2022.30}$	1.5	0.549

PARKING CALCULATION

SLOT	REQUIRED	PROVIDED
LORRY	03 Nos	03 Nos
CAR	-	-
TWO WHEELER	23 Nos	25 Nos
CYCLE	23 Nos	24 Nos

H.P REQUIRED - 200

WORKERS DETAILS

MALE	25 Nos
FEMALE	05 Nos
NUMBER OF WORKERS	30 Nos

	COLOUR INDEX	
	BOUNDARY	
	PROPOSED	
	EXISTING ROAD	
	DRIVE WAY	
	EXISTING BUILDING	
SCALE 1: 200	ALL DIMENISONS ARE IN METRES	

For R G BRONZE MFG COMPANY PVT. LIMITED
Executive Director


OWNERS SIGNATURE

Dr. K.RATHIRAMANTY, M.B. B.L.B. FIV,
Structural Engineer G-I
DTPC Reg.No. - CGLRGN/SE/GR-1/2019/04/011
Registered Engineer G-I
DTPC Reg. No. - CGLRGN/SE/Gr-1/2019/06/005
Res. No.W-391/A1 New No.14, Anna Nagar West,
Chennai-600101. Mob. -9444180510


STRUCTURAL ENGINEER

V.P. KRISHNAPRIYAN B.Arch.,
CA/2014/RS590
Register Architect G-I
DTPC Reg. No. CGLRGN/RA/GR-1/2019/06/005
CINDA RA/G-I/19/04/140
222, Ananth Maheswari Towers, Jawaharal Nehru Road,
Koyambettu, Chennai - 107. Mobile : 9566233942


ARCHITECT/ENGINEER

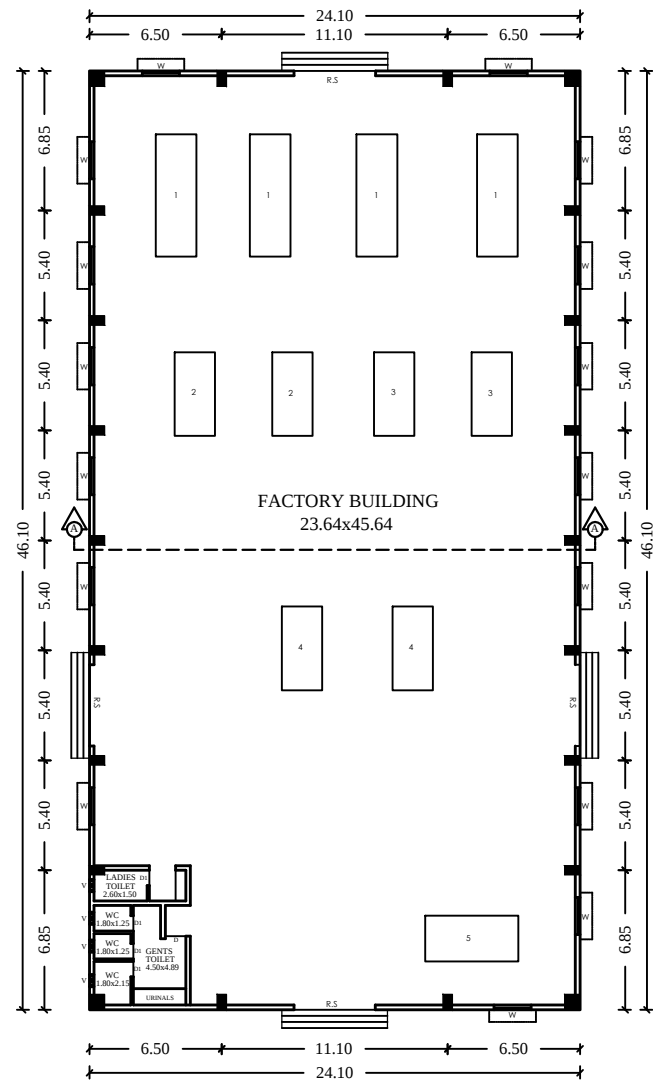


GROUND FLOOR PLAN

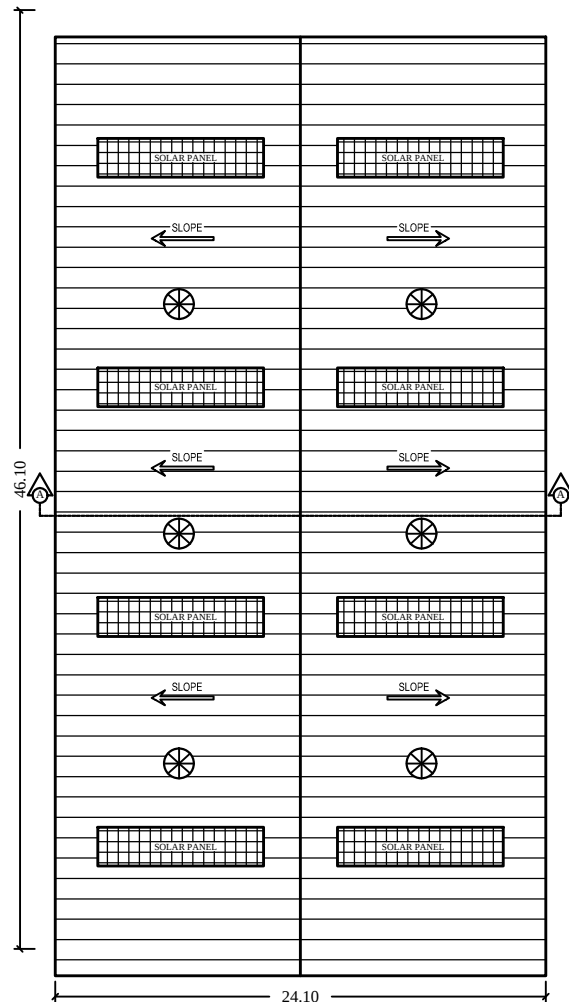


ROOF FLOOR PLAN

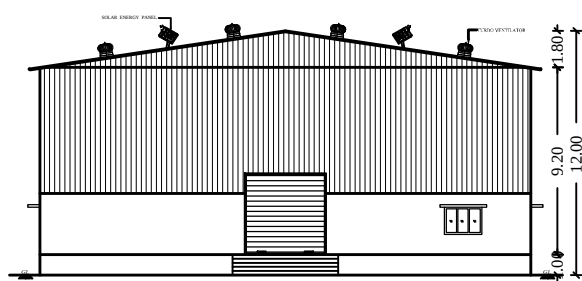

WEST SIDE ELEVATION

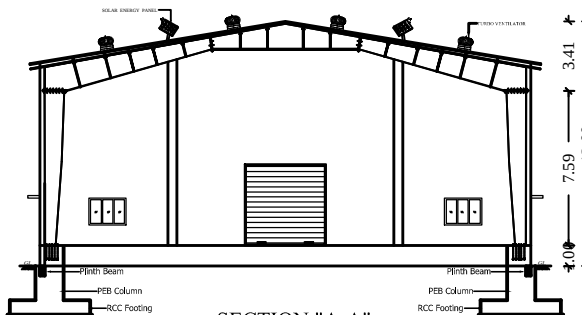


SECTION "A-A"

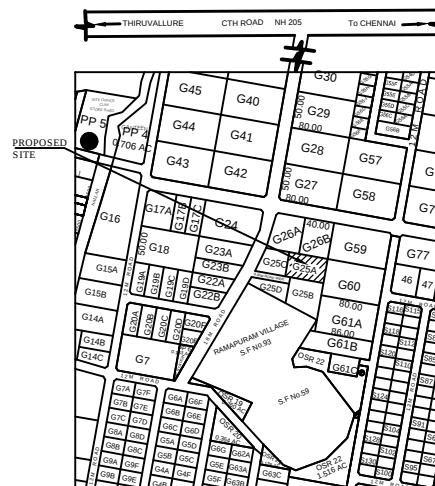


KEY PLAN

(SCALE 1:1000)

SCHEDULE OF JOINERIES:				
NO.	DESCRIPTION	SIZE		
R.S	ROLLING SHUTTER	4.00 x 4.00		
D	DOOR	1.00 x 2.10		
D1	DOOR	0.75 x 2.10		
W	WINDOW	1.80 x 1.60		
V	VENTILATOR	0.75 x 0.60		
MACHINERY DETAILS				
S.NO	DESCRIPTION	Nos	EACH HP	TOTAL HP
1.	WELDING MACHINE	4	15.00	45.00
2.	LATHE MACHINE	2	20.00	40.00
3.	DRILLING MACHINE	2	20.00	40.00
4.	CUTTING MACHINE	2	25.00	50.00
5.	MULTI PURPOSE MACHINE	1	25.00	25.00
	TOTAL HP			200.00

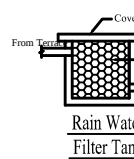


Rain Water Filter Tank

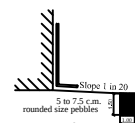


PRECIPITATION PIT



STAIRCASE DETAIL

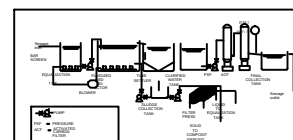


SECTION 'AA'

 


DRIVER'S GATE DETAIL




PLAN, GATE DETAIL

 


SLOPE DETAIL

 


COMPOUND WALL DETAIL

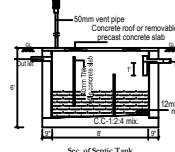


SECTION 'AA'

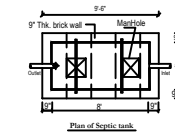

PLAN

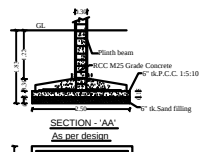


SECTION 'AA'

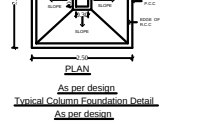

PLAN

SITE PLAN

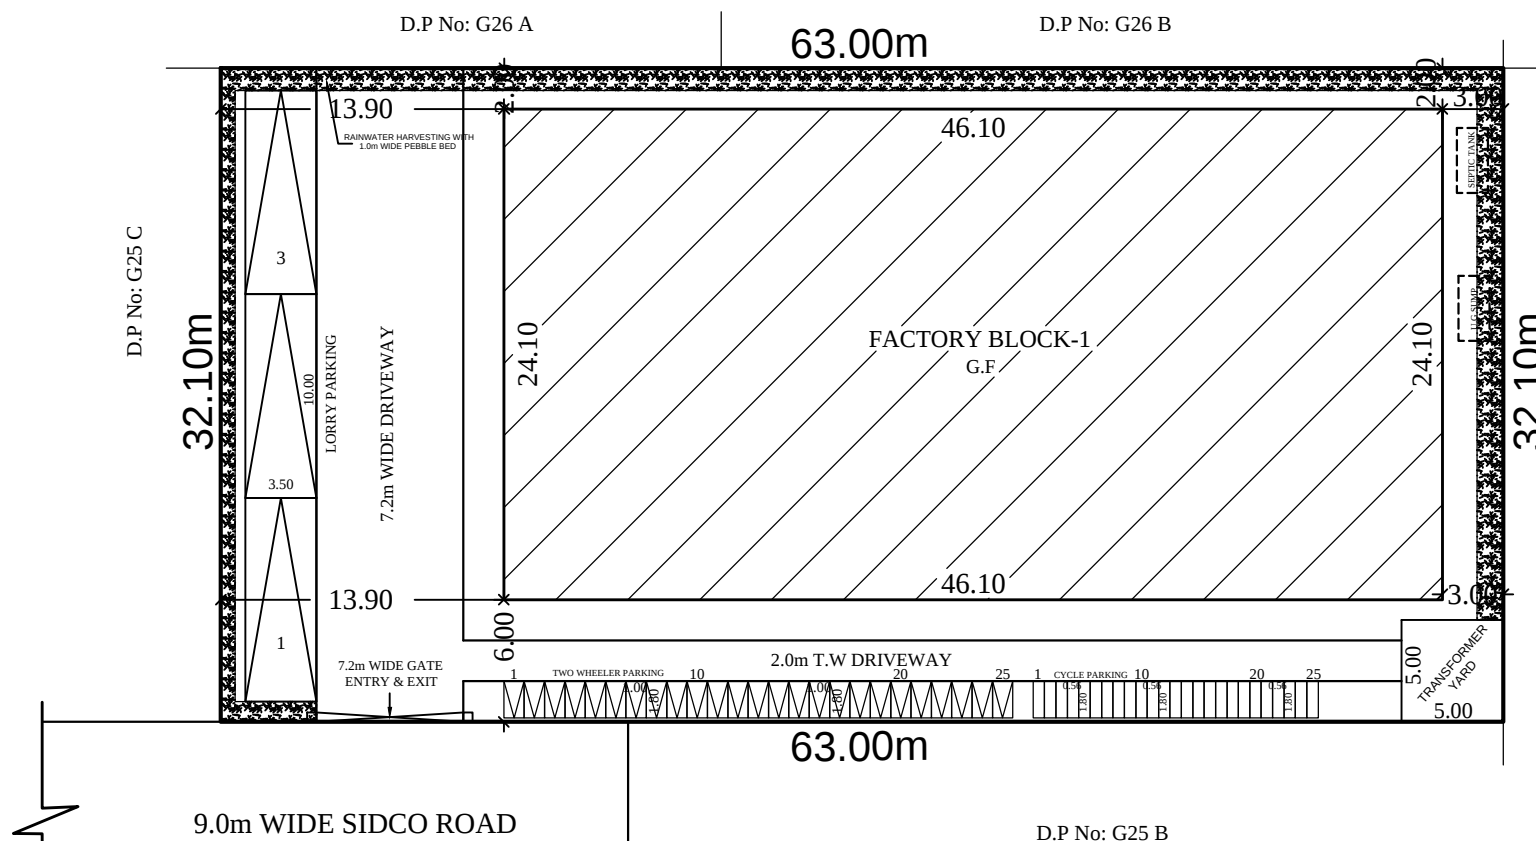

1. Application Reference No. SWP/BPA/0009010/2023 and Scrutiny Reference No : DUGPZTLU
2. The building plan Numbered as SWP/B.P(Industry) /A.D.D.T.C.P(TVLR) No. 30/2023