
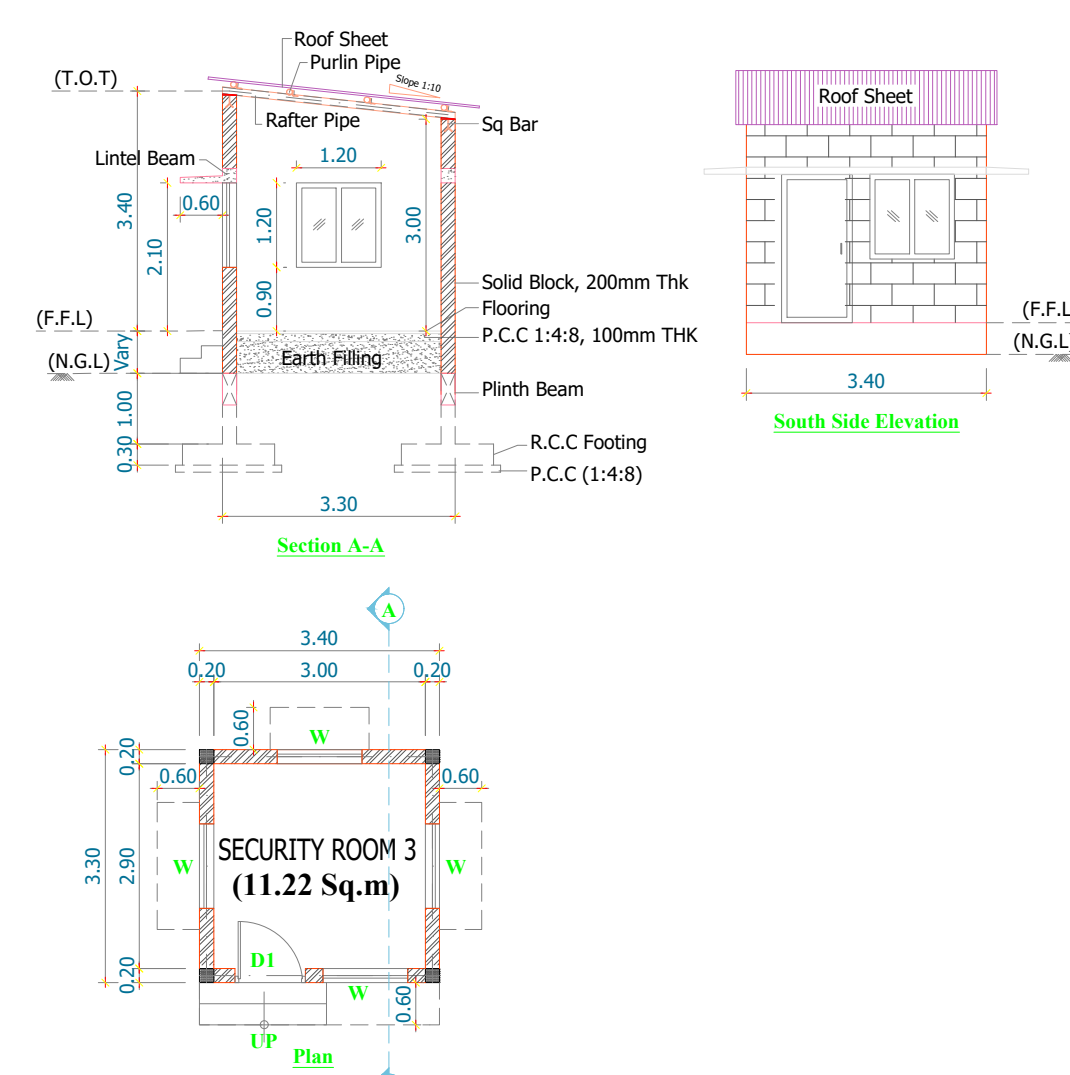
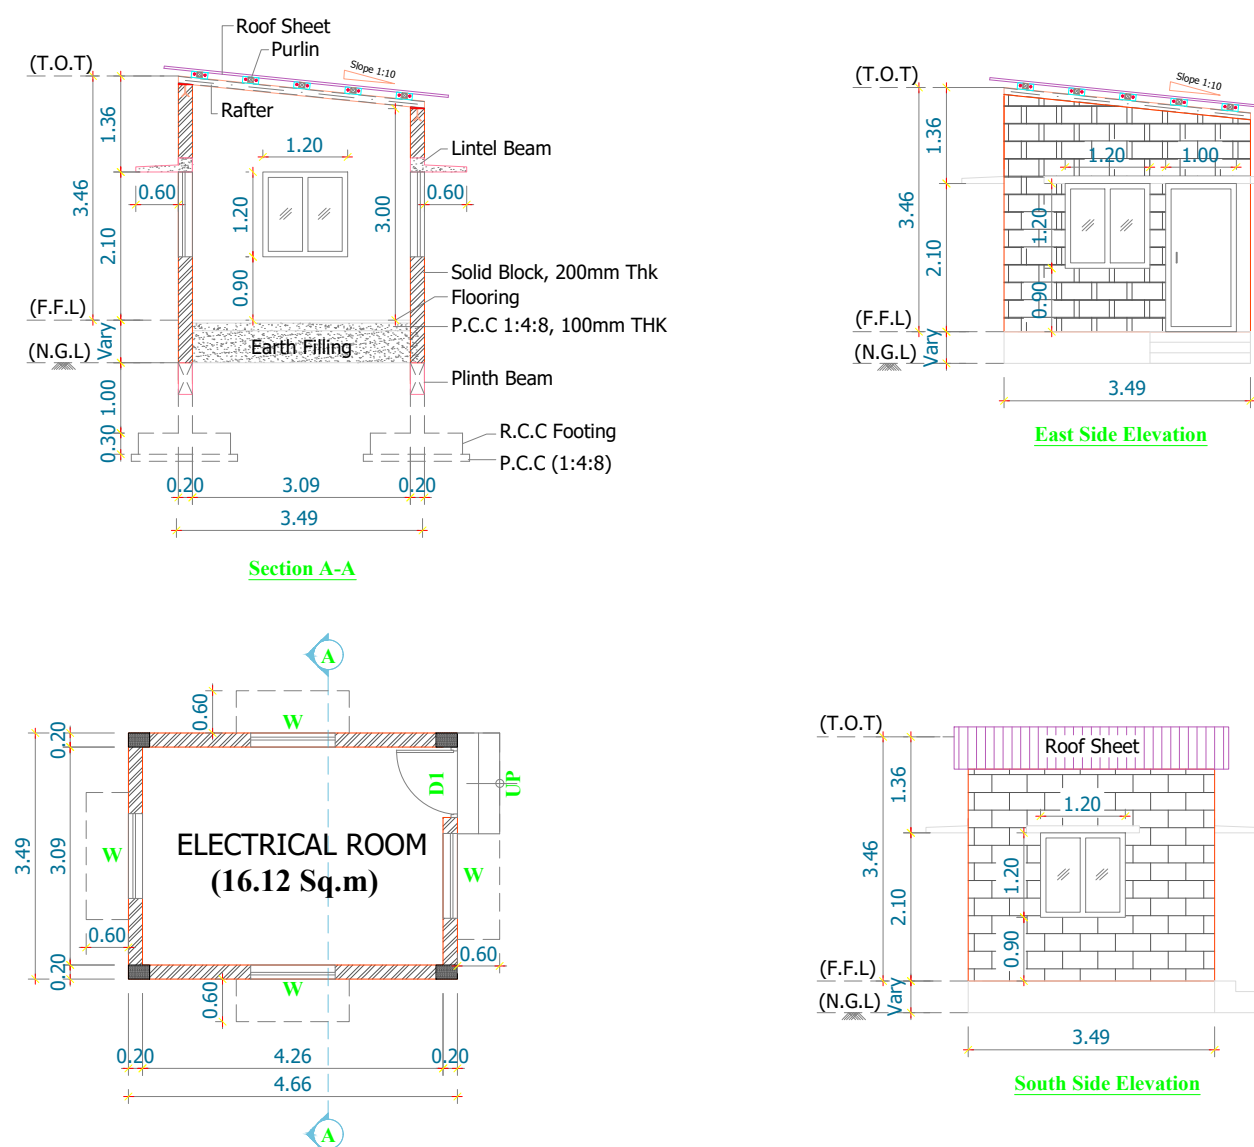
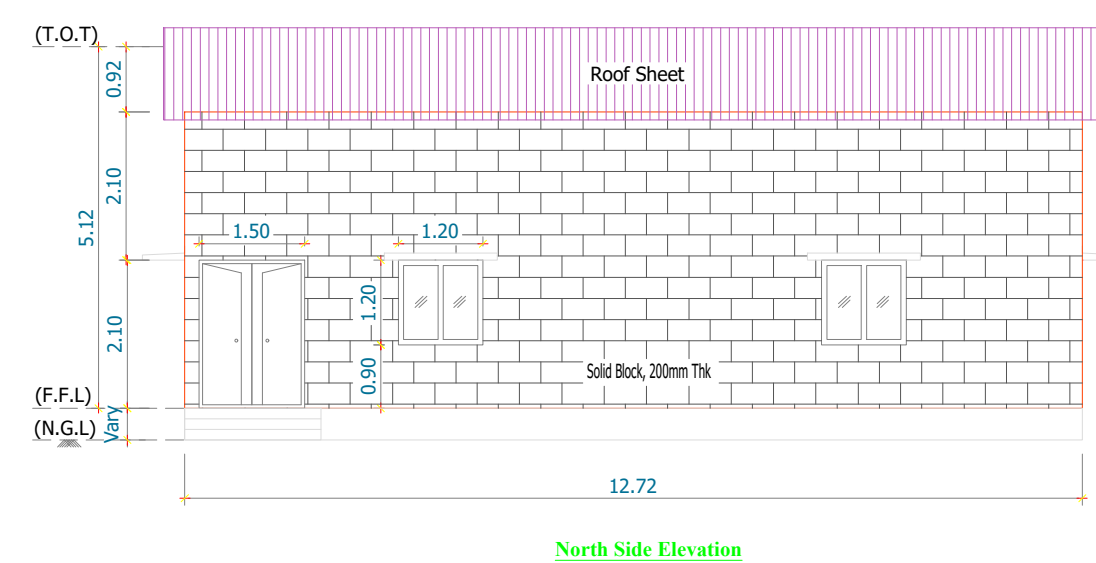
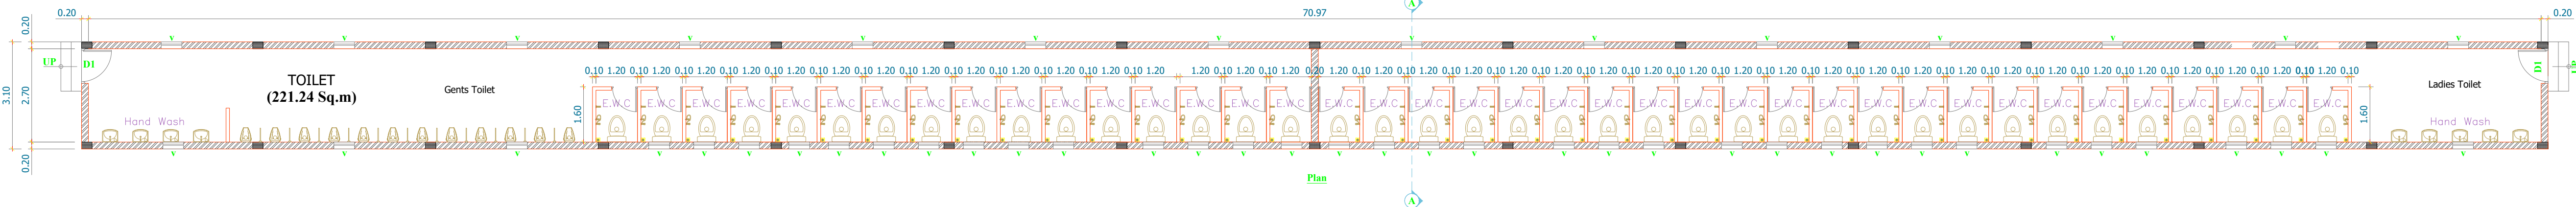


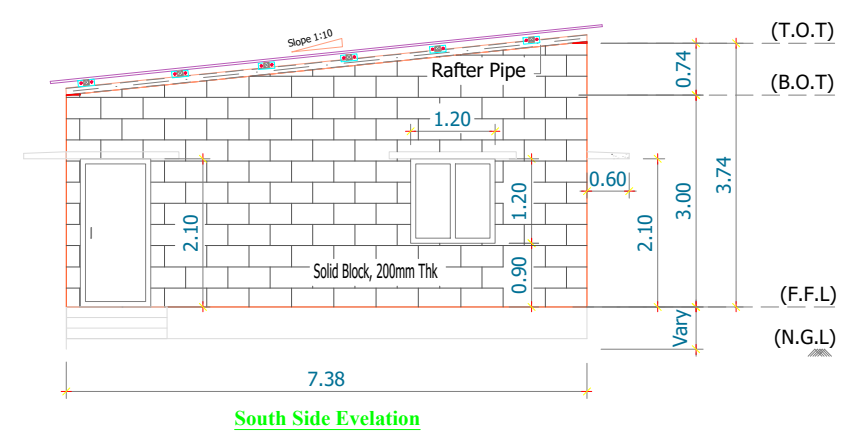

**TITLE :-**  
**PLAN SHOWING PROPOSED ADDITIONAL LIGHT**  
**ASSEMBLY PROCESSING INDUSTRIAL BUILDING AT**  
**EXISTING SURVEY NUMBERS 2/1, 2/2, 3/4A, 3/4B,**  
**4/3, 5/5, 6/1B, 6/2C, 6/3C, 6/4E, 7/2B, 33/3A, 33/3B,**  
**33/4A, 37/6, 37/7, 37/9, 37/10, 37/11, 37/12, 37/13,**  
**37/15, 37/16, 37/17, 38/1, 38/2, 39/1, 39/3A, 40, 41,**  
**42, 43/1, 43/2, 44, 45/1, 45/2, 45/3, 46, 47, 50/1A,**  
**50/1B, 50/1C, 50/3, 51/1, 51/2, 51/3, 53/1, 53/2, 54/1,**  
**54/2, 54/3, 55/1, 55/2A, 55/2B, 55/3, 55/4, 55/5PT AND**  
**57 OF AYALACHIRI VILLAGE, SURVEY NUMBERS - 5, 6, 7, 8,**  
**10, 1/2, 1/1, 1/2, 1/2, 1/3, 1/4, 1/4, 2/1, 3/3, 1/4, 4/1A, 1/4/5B,**  
**1/4, 1/6, 1/7, 1/5, 1/1A, 1/5B, 1/5A, 1/5B, 1/5C, 1/5D, 1/5E, 1/5F, 1/5G, 1/5H, 1/5I,**  
**1/5J, 1/5K, 1/5L, 1/5M, 1/5MN, 1/5MO, 1/5MP, 1/5NO, 1/5NP, 1/5NQ, 1/5**

|                             |                  |
|-----------------------------|------------------|
| NOTE :                      |                  |
| ALL DIMENSION ARE IN METERS |                  |
| PLAN, SECTION & ELEVATION   |                  |
| SCALE : 1 : 100             | SHEET NO : 4 / 4 |

For SRI AMRUTHALINGESWARA WARE HOUSING LLP  
N. Lakshmi  
Authorised Signatory







SIGNATURE OF OWNER:-

  
**K. RAJENDRAN, PD.Arch,I.D**  
REGISTERED ARCHITECT  
CA. 92 /15005  
TVLR / RA / Gr-I / 2019 / 09 / 007  
# 8A, Gangaeeswarar Koil Street,  
Ondikuppam, Manavalanagar,  
Thiruvallur - 602 002.

SIGNATURE OF ARCHITECT

Er. J. PARVESH, B.Tech., M.Tech. (Structural)  
Structural Engineer Grade-I (HMTDA)  
(SE-Gr-I 02/2019, Valid upto 09.04.2024)  
Mobile: 9855523333 / 9790080750.

SIGNATURE OF STRUCTURAL ENGINEER

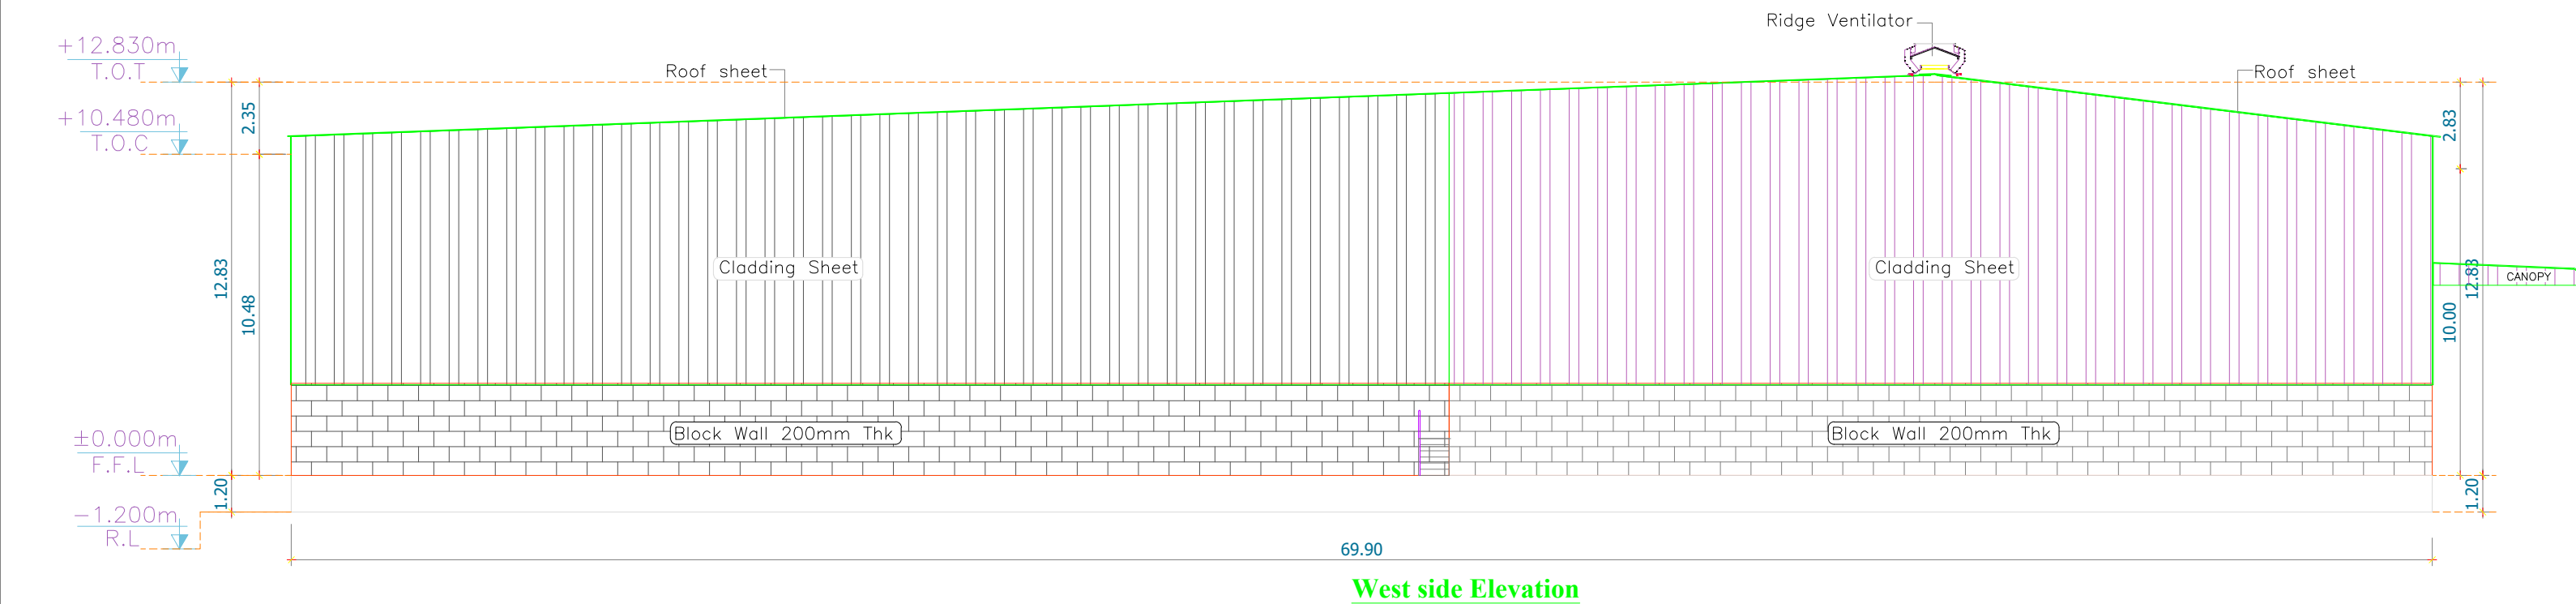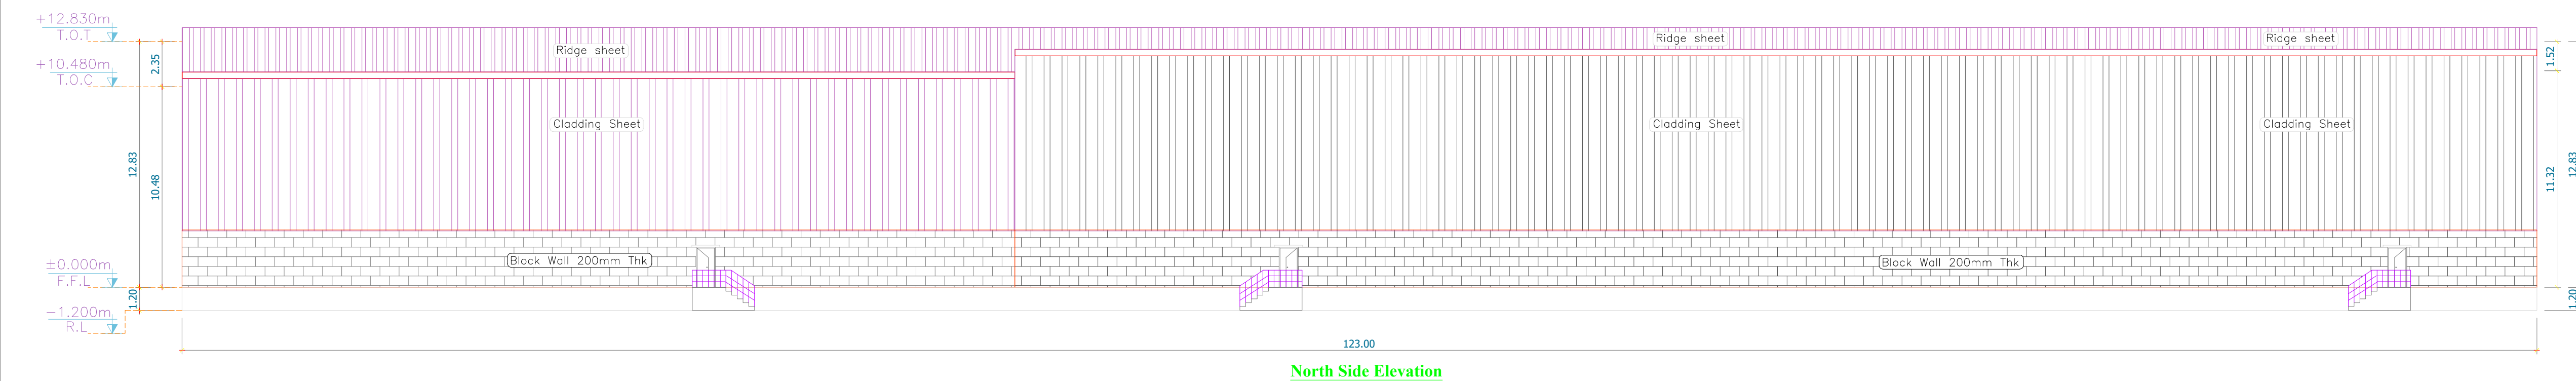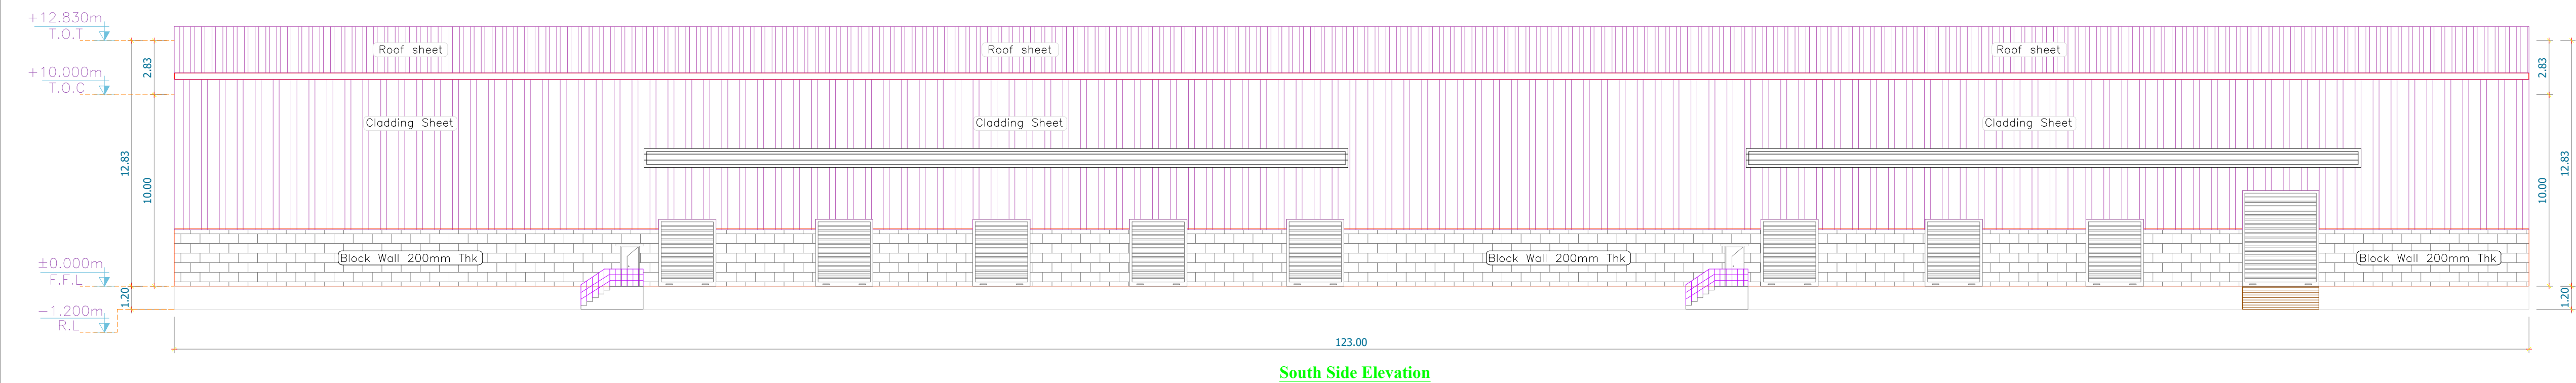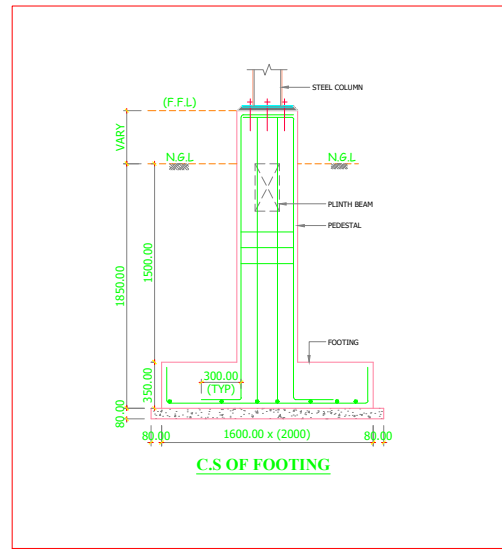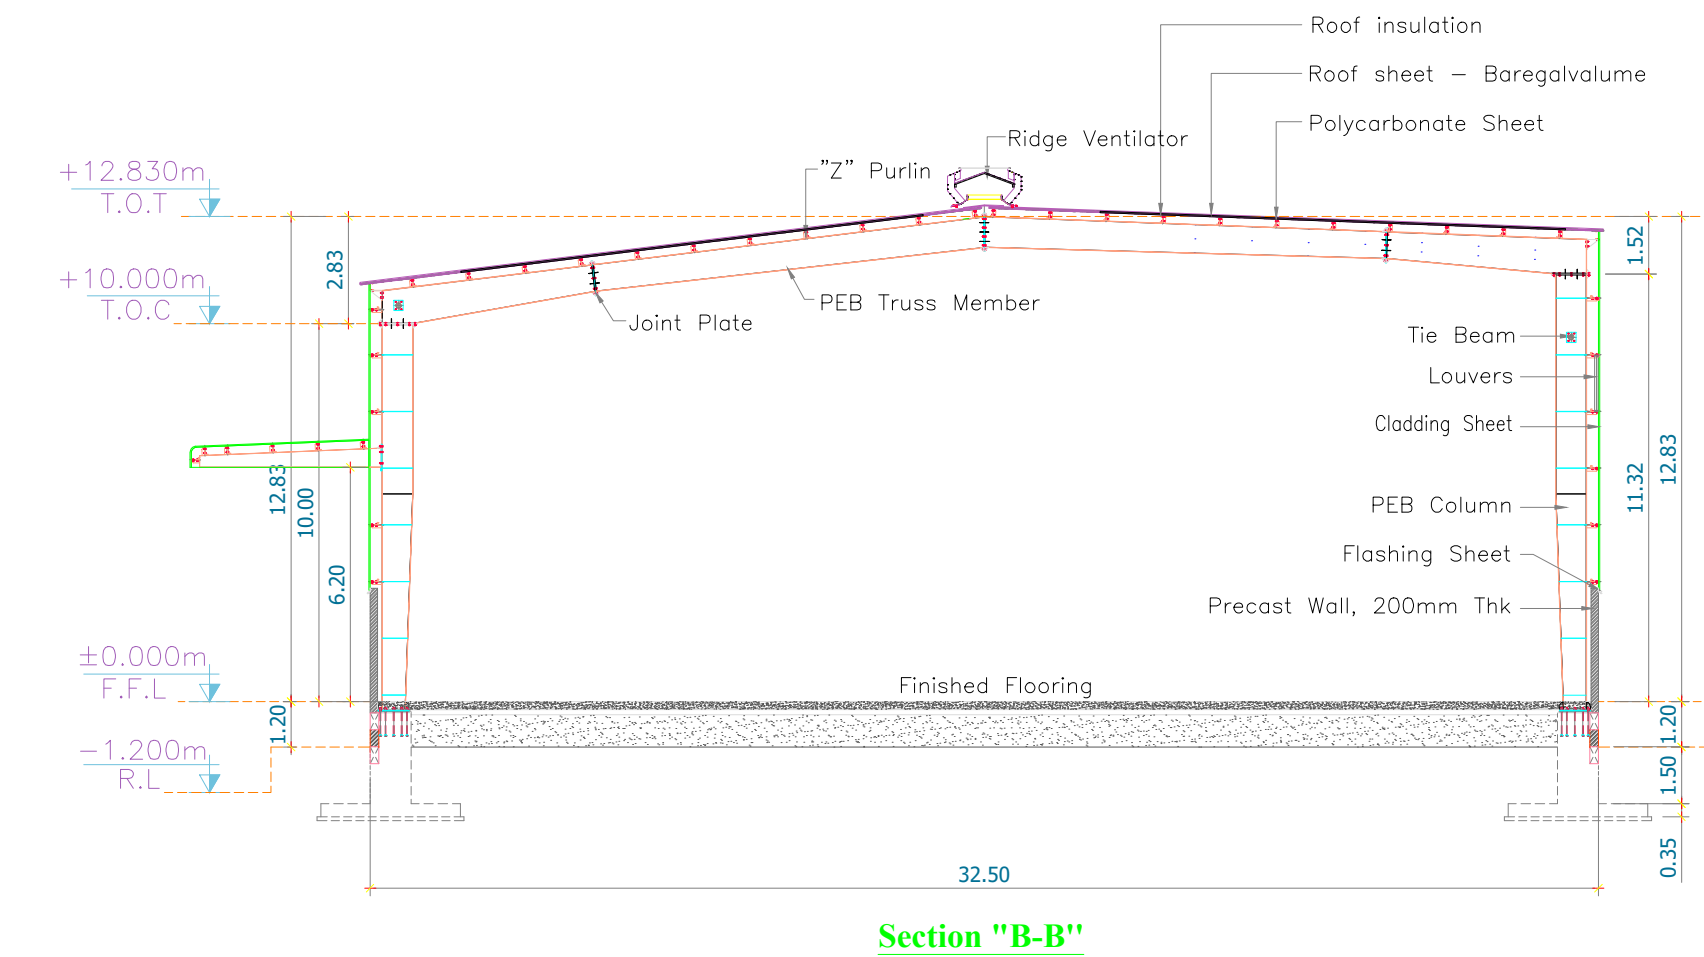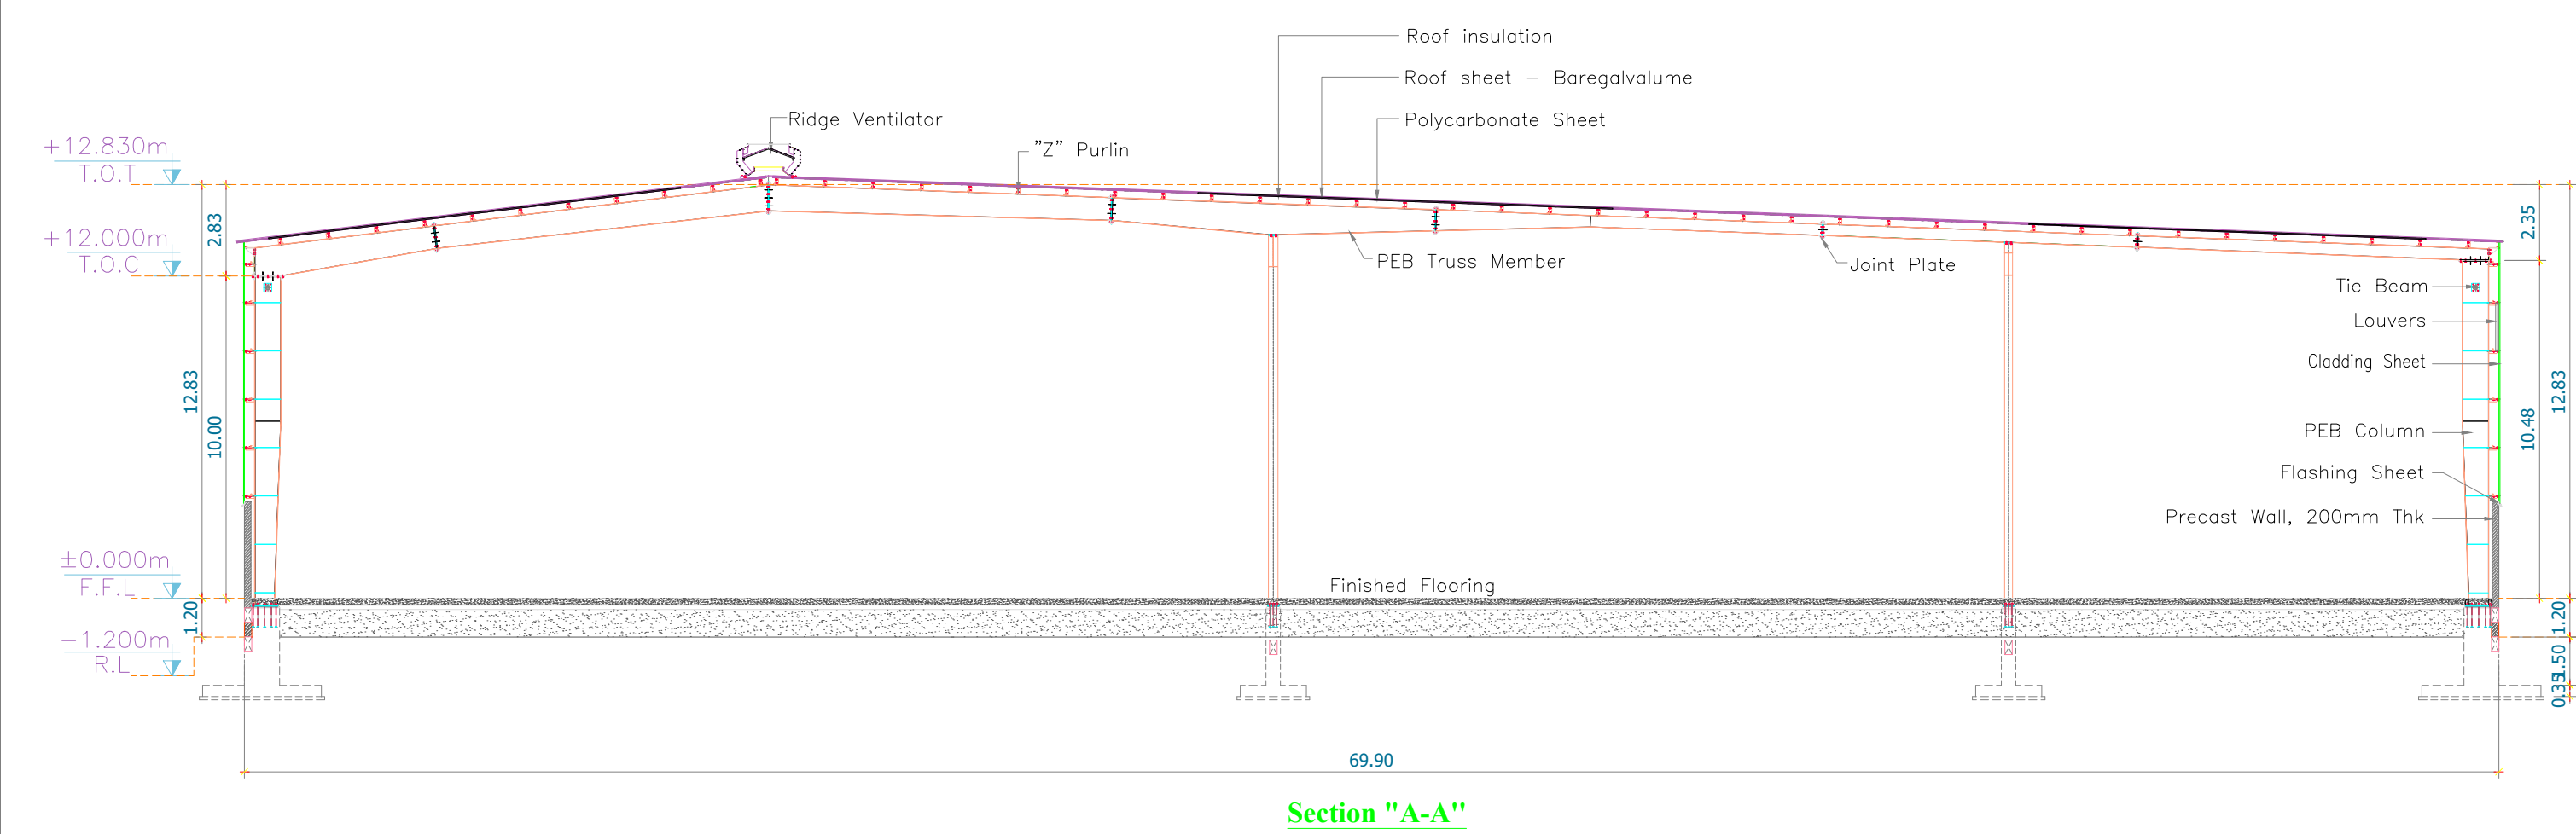

#### SCHEDULE OF JOINERY

| TYPE | DESCRIPTION     | SIZE        |
|------|-----------------|-------------|
| RS   | ROLLING SHUTTER | 3000 x 3000 |
| RS1  | ROLLING SHUTTER | 4000 x 5000 |
| ED   | EMERGENCY DOOR  | 1200 x 2100 |
| HE   | HUMAN ENTRY     | 1200 x 2100 |

**TITLE :-**  
PLAN SHOWING PROPOSED ADDITIONAL LIGHT ASSEMBLY PROCESSING INDUSTRIAL BUILDING AT EXISTING SURVEY NUMBERS 2/1 , 2 /2, 3/4A, 3/4B, 4/3, 5/5, 6/1B, 6/2C, 6/3C, 6/4E, 7/2B, 33/3A, 33/3B, 33/4A, 37/6, 37/7, 37/9, 37/10, 37/11, 37/12, 37/13, 37/15, 37/16, 37/17, 38/1, 38/2, 39/1,39/3A, 40, 41, 42, 43/1, 43/2, 44 , 45/1, 45/2, 45/3, 46, 47, 50/1A, 50/1B, 50/1C, 50/3, 51/1, 51/2, 51/3, 53/1, 53/2,54/1, 54/2,54/3,55/1, 55/2A, 55/2B, 55/3, 55/4, 55/5PT AND 57 OF AYALACHERI VILLAGE, SURVEY NUMBERS - 5,6,7,8, 10/1,2,11/1,2,12,13,14/1,14/2,14/3,14/4,14/5A, 14/5B, 14/6,14/7,15/1A,15/1B,15/2A, 15/2B, 15/2C, 15/3C, 66/1A, 66/1B,66/2A AND 66/2B OF PUDUKUPPAM VILLAGE, THIRUVALLUR TALUK, THIRUVALLUR DISTRICT AND **PROPOSED SURVEY NUMBER 6/2B, 6/3B, 7/1 AND 7/2A OF AYILACHERRY VILLAGE, THIRUVALLUR TALUK, THIRUVALLUR DISTRICT.**

NOTE : ALL DIMENSION ARE IN METERS

SECTION & ELEVATION  
SCALE : 1 : 200 SHEET NO : 3 / 4

For SRI AMRUTHALINGESWARAN HIRSHING LLP  
Authorised Signatory



SIGNATURE OF OWNER:-

K. RAJENDRAN, PD.Arch, I.D  
REGISTERED ARCHITECT  
CA. 62 71505  
TVLR / RA / G-1 / 2019 / 09 / 007  
# 8A, Gangadewarar Kott Street,  
Ondikuppam, Manavalanagar,  
Thiruvallur - 602 002.


SIGNATURE OF ARCHITECT

Er. J. PARVESH, B.Tech., M.Tech. (Structural)  
Structural Engineer Grade-1 (HNTDA)  
(SE-G-1 02/2019; Valid upto 09.04.2024)  
Mobile: 9655523333 / 9790080750.

SIGNATURE OF STRUCTURAL ENGINEER

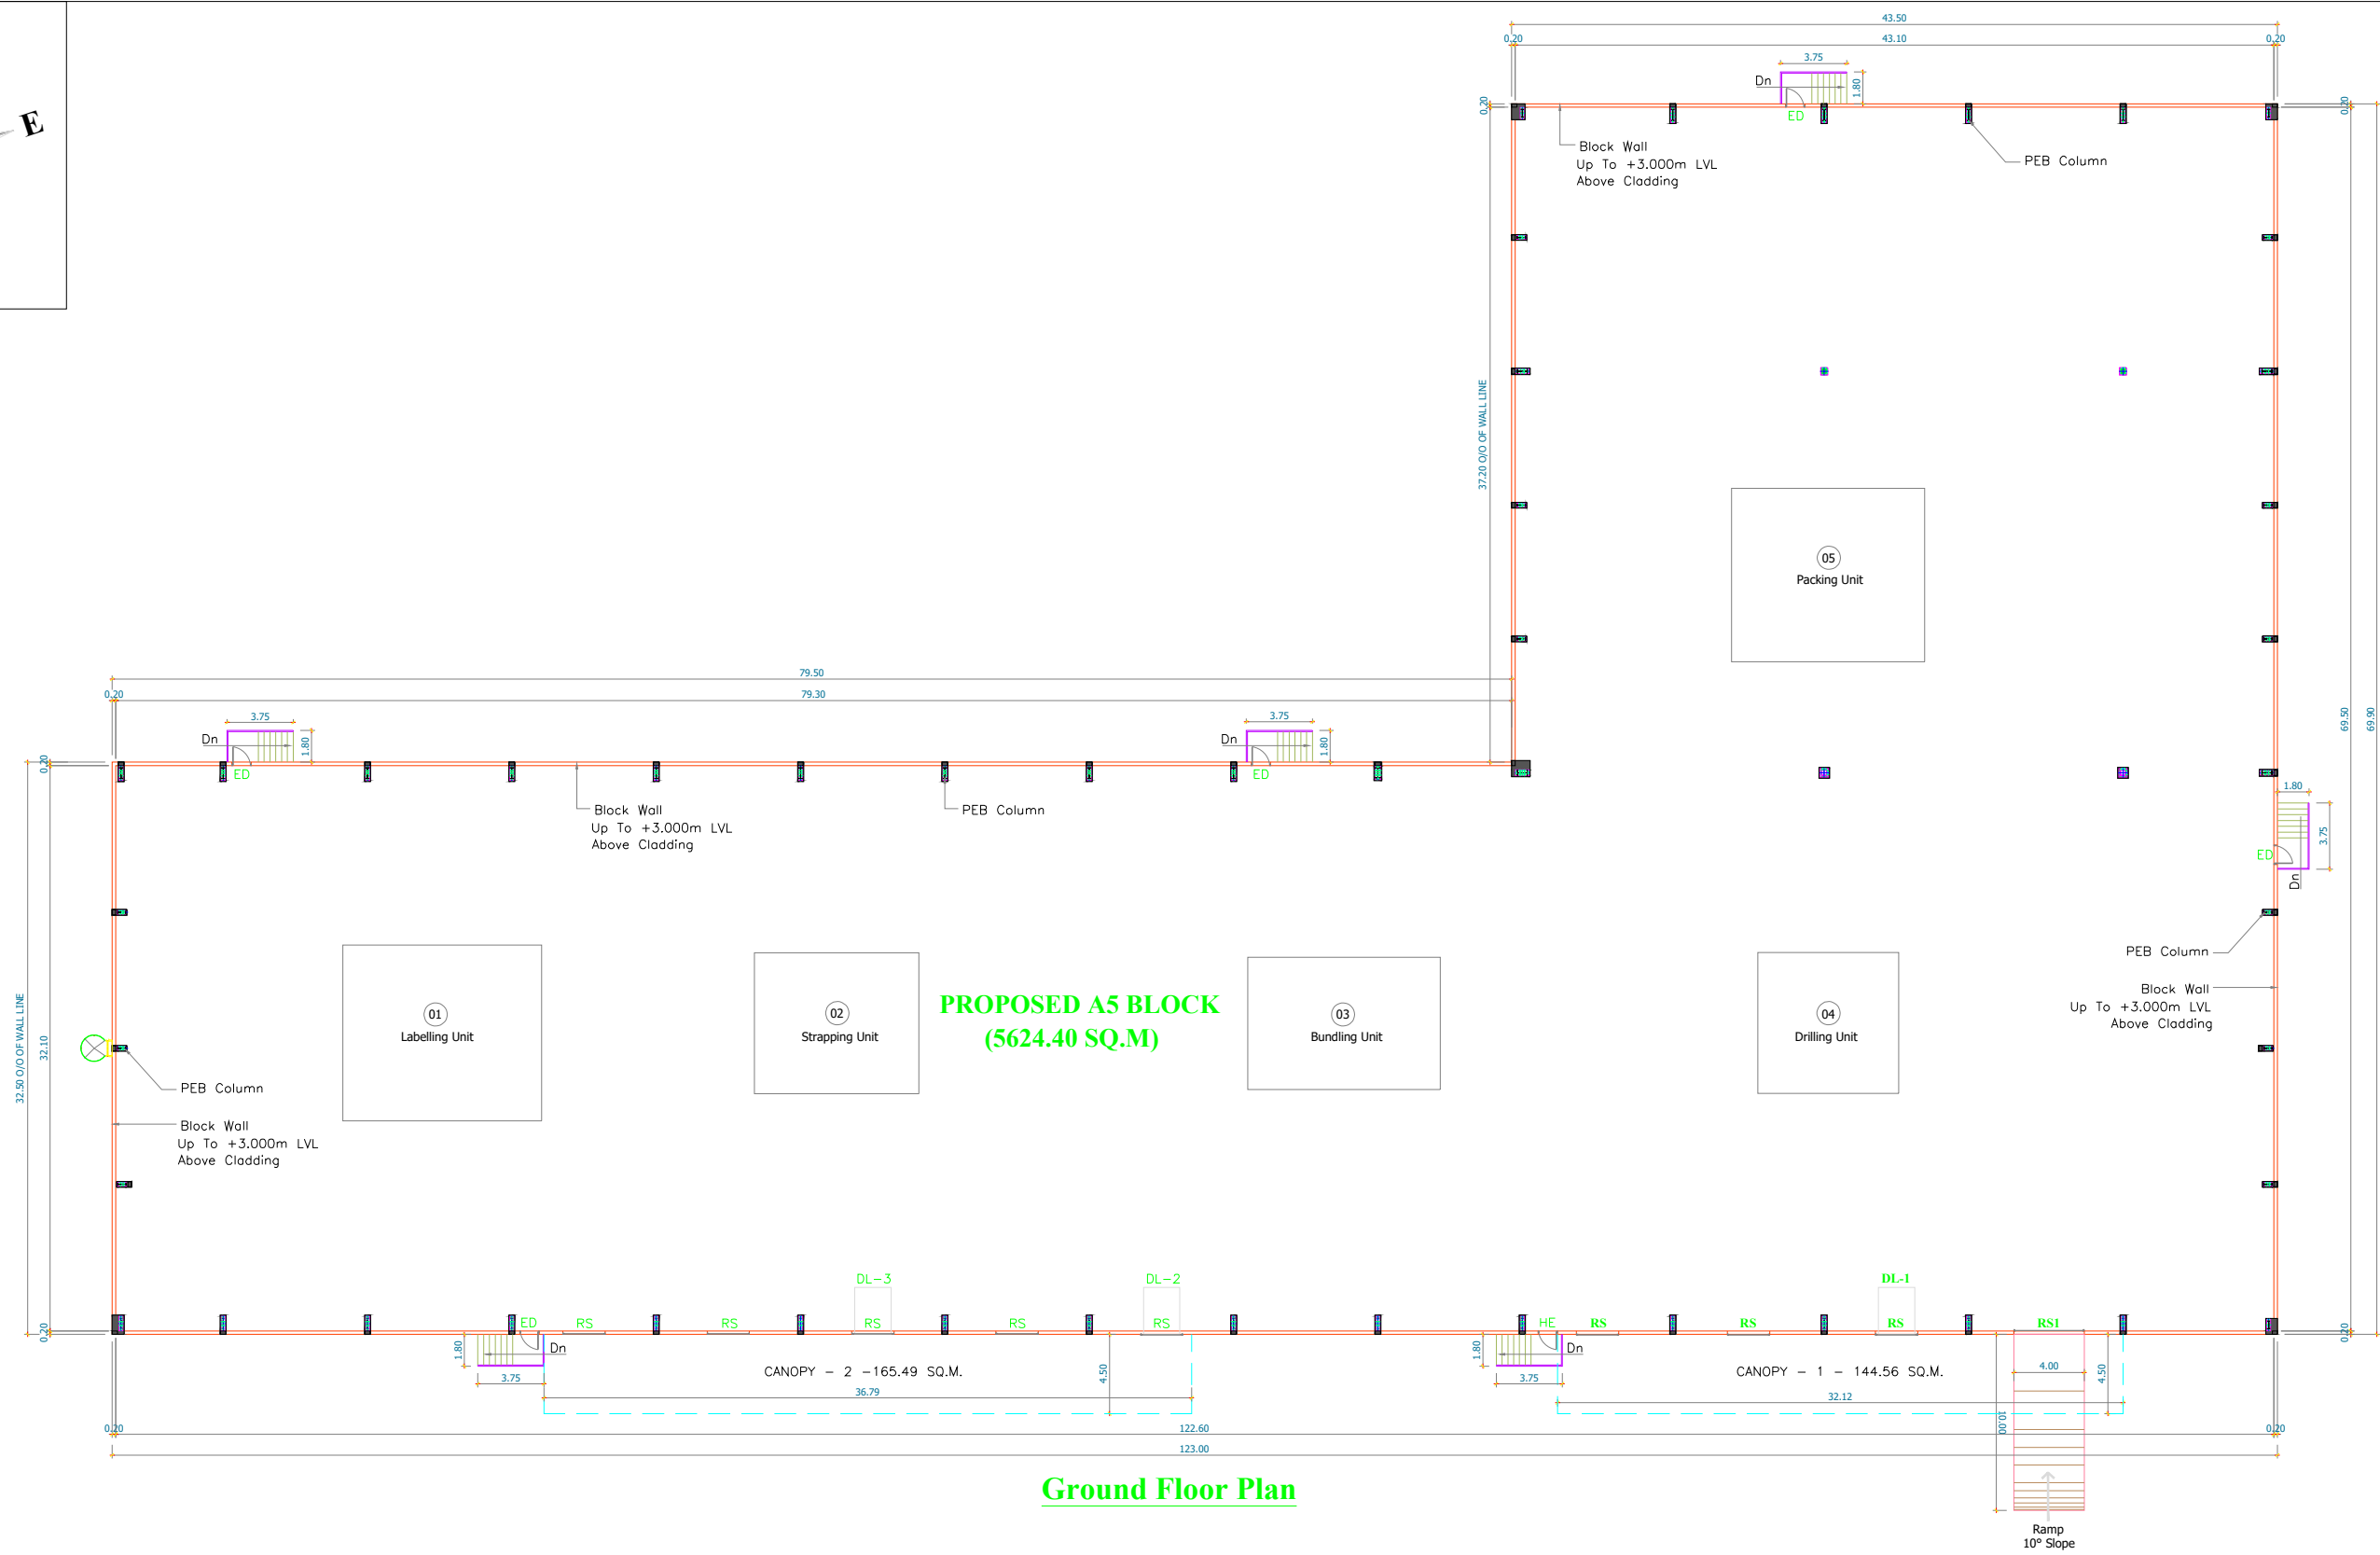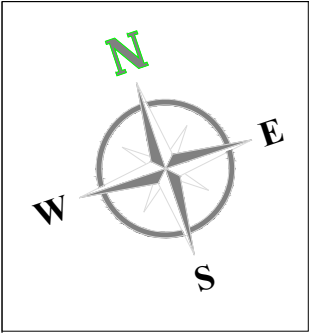

Ground Floor Plan

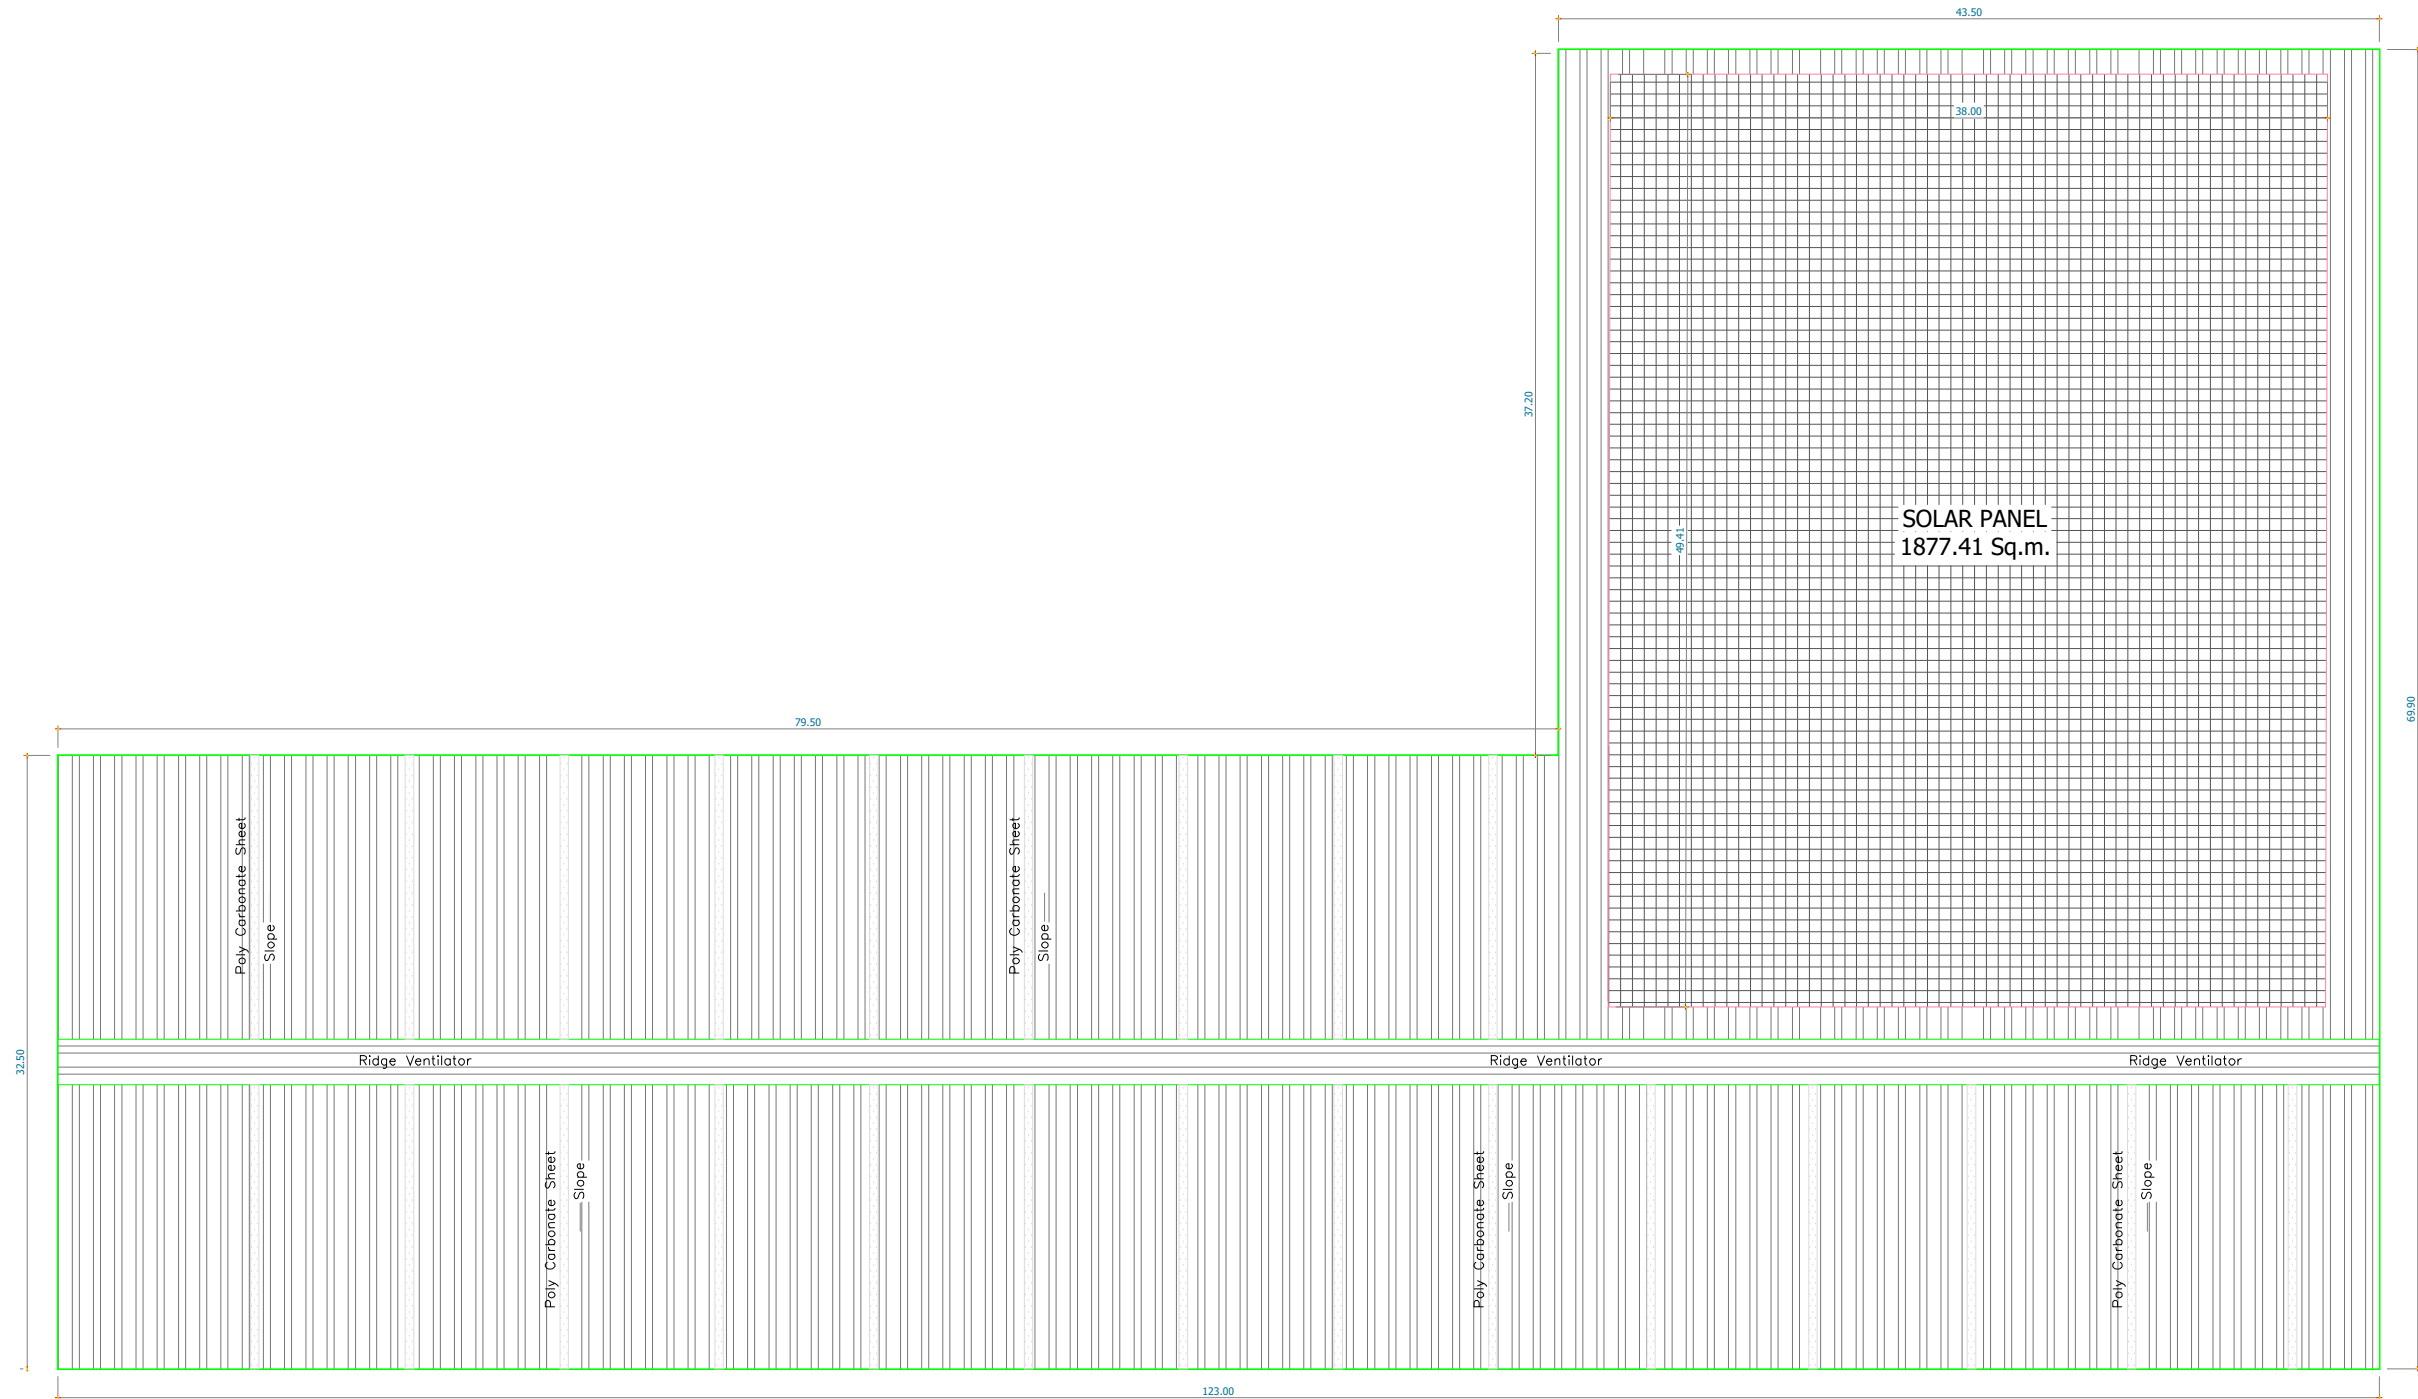

Roof Sheet Plan

SCHEDULE OF JOINERY

| TYPE | DESCRIPTION     | SIZE        |
|------|-----------------|-------------|
| RS   | ROLLING SHUTTER | 3000 x 3000 |
| RS1  | ROLLING SHUTTER | 4000 x 5000 |
| ED   | EMERGENCY DOOR  | 1200 x 2100 |
| HE   | HUMAN ENTRY     | 1200 x 2100 |

|                            |     |
|----------------------------|-----|
| EXISTING WORKERS (in Nos.) | 320 |
| PROPOSED WORKERS (in Nos.) | 230 |
| TOTAL                      | 550 |
| EXISTING HP (in H.P.)      | 35  |
| PORPOSED HP (in H.P.)      | 10  |
| TOTAL                      | 45  |

**TITLE :-**  
PLAN SHOWING PROPOSED ADDITIONAL LIGHT ASSEMBLY PROCESSING INDUSTRIAL BUILDING AT EXISTING SURVEY NUMBERS 2/1 , 2 /2, 3/4A, 3/4B, 4/3, 5/5, 6/1B, 6/2C, 6/3C, 6/4E, 7/2B , 33/3A, 33/3B, 33/4A, 37/6, 37/7, 37/9, 37/10, 37/11, 37/12, 37/13, 37/15, 37/16, 37/17, 38/1, 38/2, 39/1,39/3A, 40, 41, 42, 43/1, 43/2, 44 , 45/1, 45/2, 45/3, 46, 47, 50/1A, 50/1B, 50/1C, 50/3, 51/1, 51/2, 51/3, 53/1, 53/2,54/1, 54/2,54/3,55/1, 55/2A, 55/2B, 55/3, 55/4, 55/5PT AND 57 OF AYALACHERI VILLAGE, SURVEY NUMBERS - 5,6,7,8, 10/1,2,11/1,2,12,13,14/1,14/2,14/3,14/4,14/5A, 14/5B, 14/6,14/7,15/1A,15/1B,15/2A, 15/2B, 15/2C, 15/3C, 66/1A, 66/1B,66/2A AND 66/2B OF PUDUKUPPAM VILLAGE, THIRUVALLUR TALUK, THIRUVALLUR DISTRICT AND **PROPOSED SURVEY NUMBER 6/2B, 6/3B, 7/1 AND 7/2A OF AYILACHERRY VILLAGE, THIRUVALLUR TALUK, THIRUVALLUR DISTRICT.**

|                             |                   |                  |       |
|-----------------------------|-------------------|------------------|-------|
| NOTE :                      |                   |                  |       |
| ALL DIMENSION ARE IN METERS |                   |                  |       |
|                             |                   |                  |       |
| PLAN & ROOF SHEET PLAN      |                   |                  |       |
|                             |                   |                  |       |
| SCALE : 1 : 200             |                   | SHEET NO : 2 / 4 |       |
|                             |                   |                  |       |
| MACHINERY DETAILS           |                   |                  |       |
| S.NO                        | DESCRIPTION       | QTY              | HP    |
| 1                           | LABELLING MACHINE | 1 NO             | 02 HP |
| 2                           | STRAPPING MACHINE | 1 NO             | 02 HP |
| 3                           | BUNDLING MACHINE  | 1 NO             | 02 HP |
| 4                           | DRILLING MACHINE  | 1 NO             | 02 HP |
| 5                           | PACKING MACHINE   | 1 NO             | 02 HP |
|                             |                   | TOTAL HP         | 10 HP |

For SRIAMRUTHALINGESWARAN HIRE HOUSING LLP  
N. Rajendran  
Authorised Signatory

SIGNATURE OF OWNER:-

K. RAJENDRAN, PD.Arch.I.D  
REGISTERED ARCHITECT  
CA. 92 /15005  
TVLR / RA / G-1 / 2019 / 09 / 007  
# 8A, Gangadeeswarar Koli Street,  
Ondikuppam, Manavalanagar,  
Thiruvallur - 602 002.

SIGNATURE OF ARCHITECT

Er. J. PARVESH, B.Tech, M.Tech. (Structural)  
Structural Engineer Grade-1 (HMTDA)  
(SE-G-1 02/2019, Valid upto 03.04.2024)  
Mobile: 9655523333 / 9790080750.

SIGNATURE OF STRUCTURAL ENGINEER

