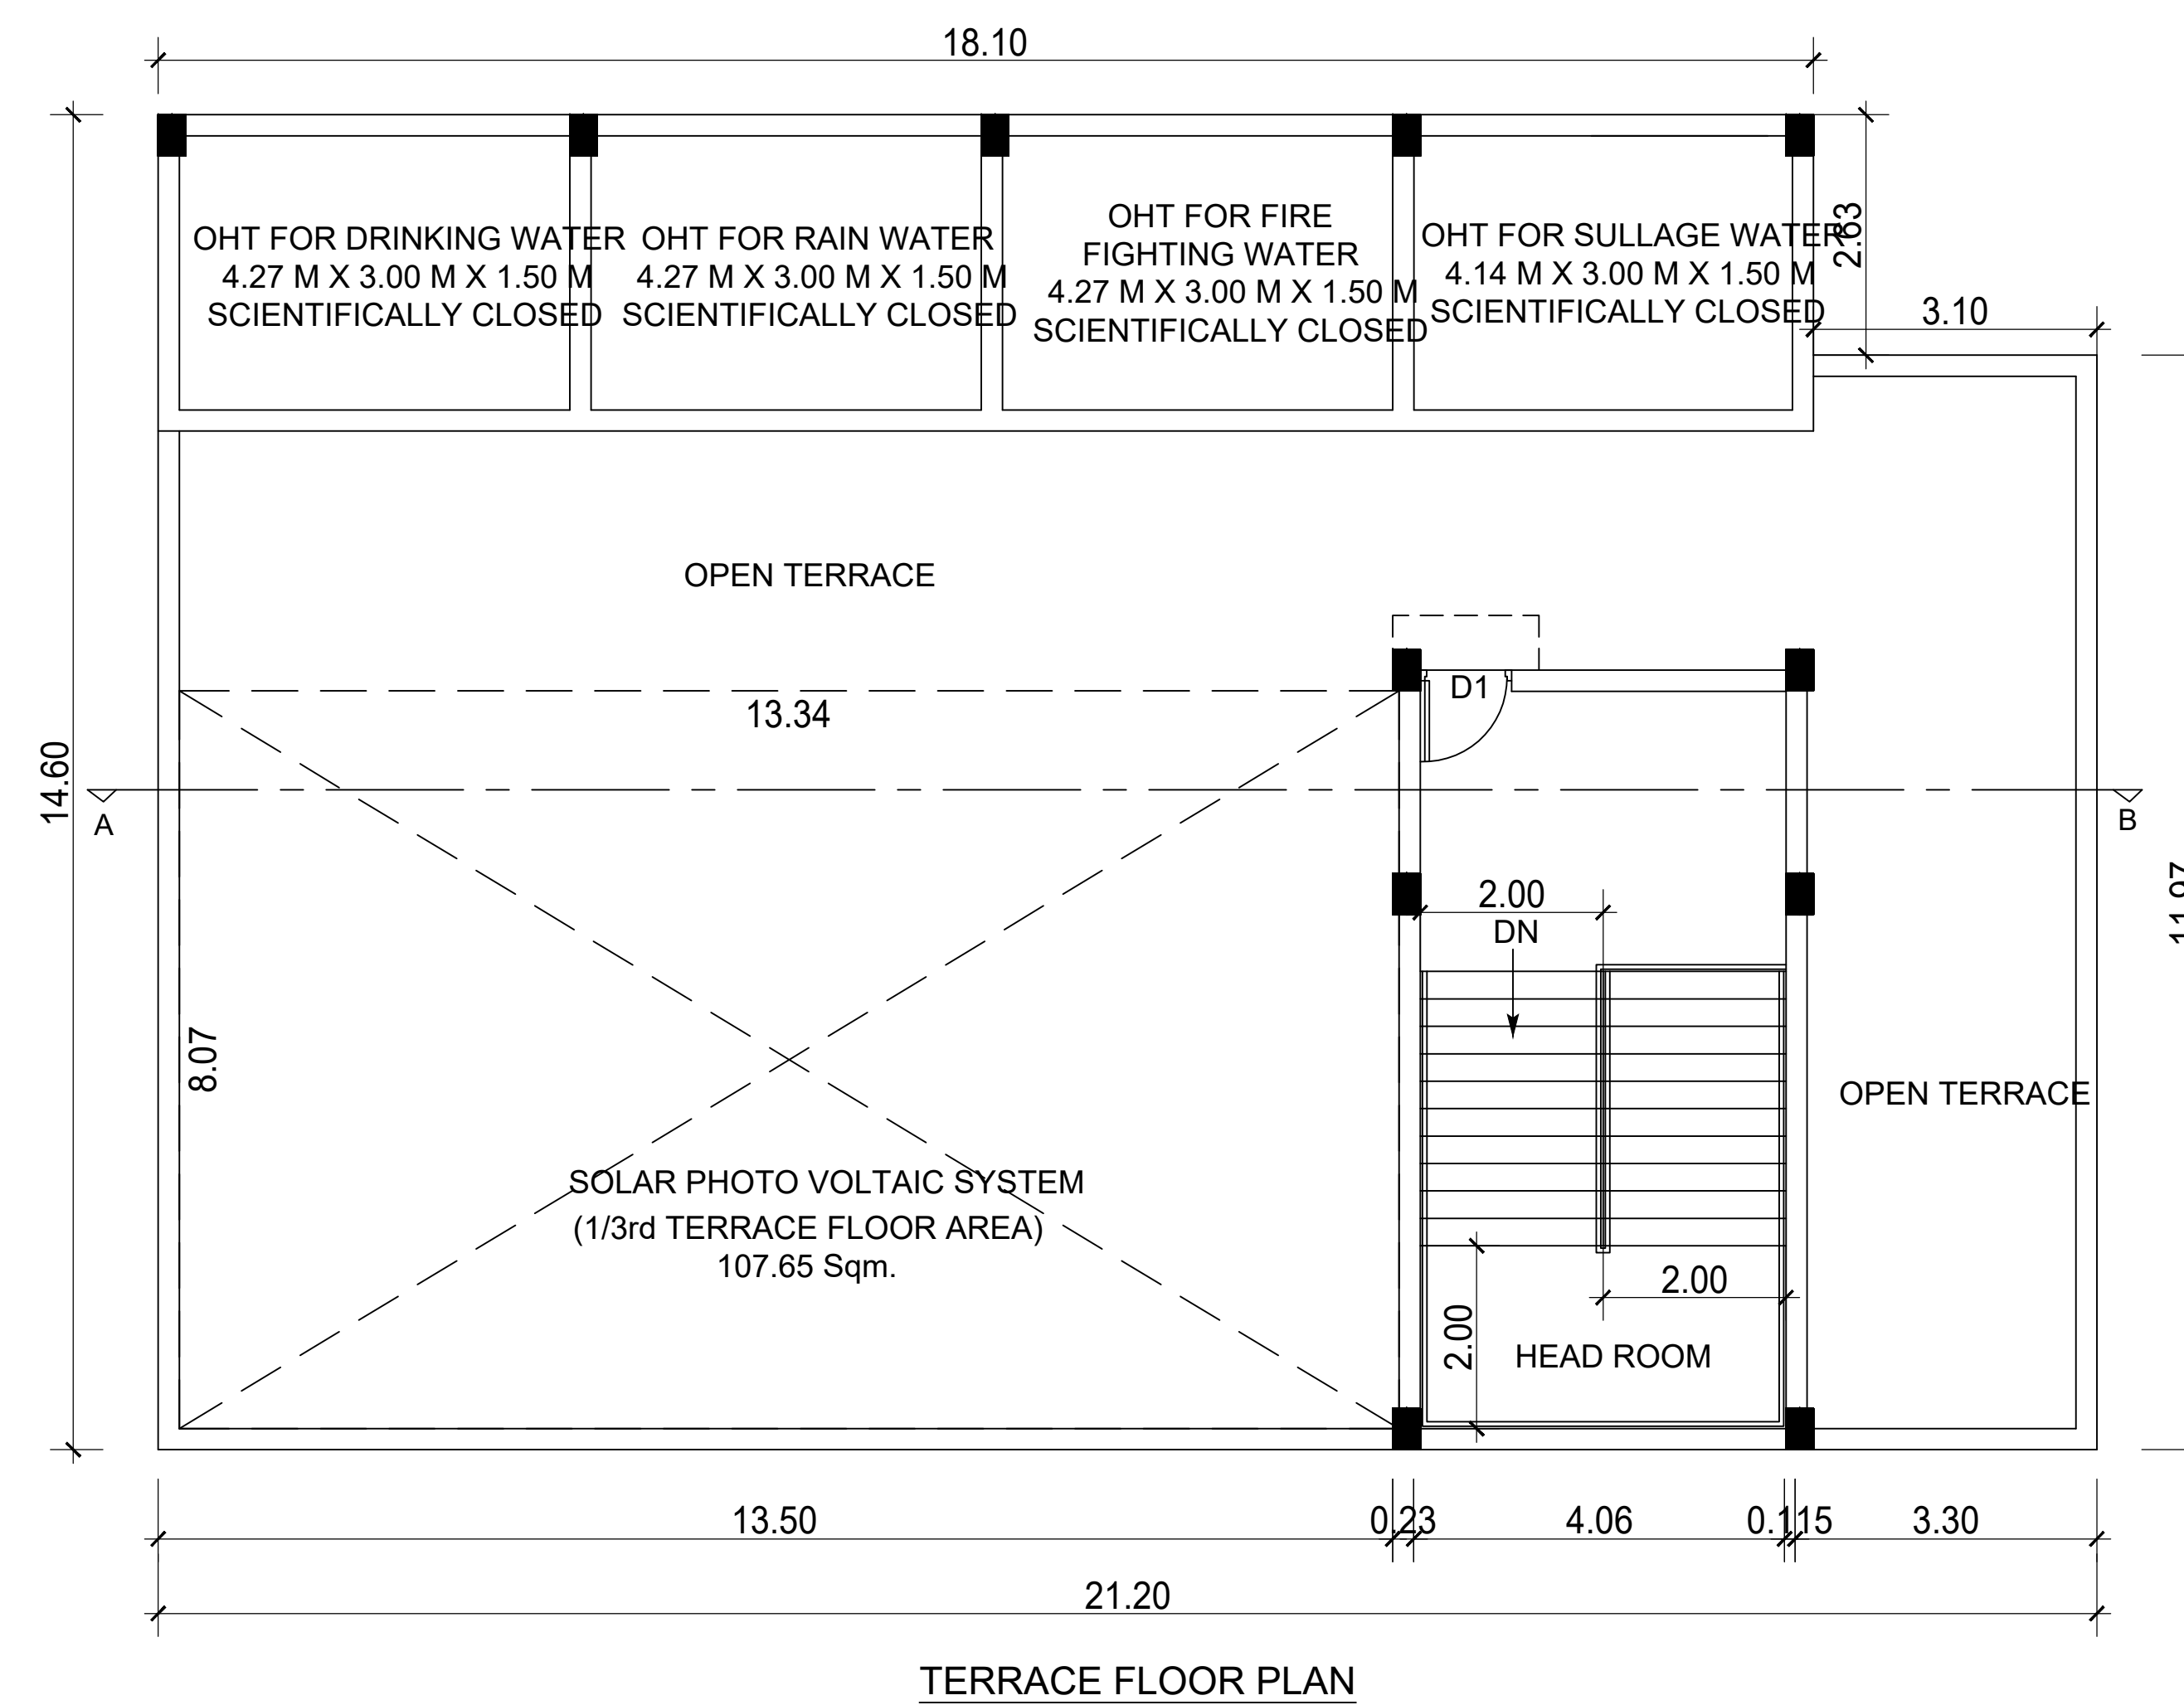
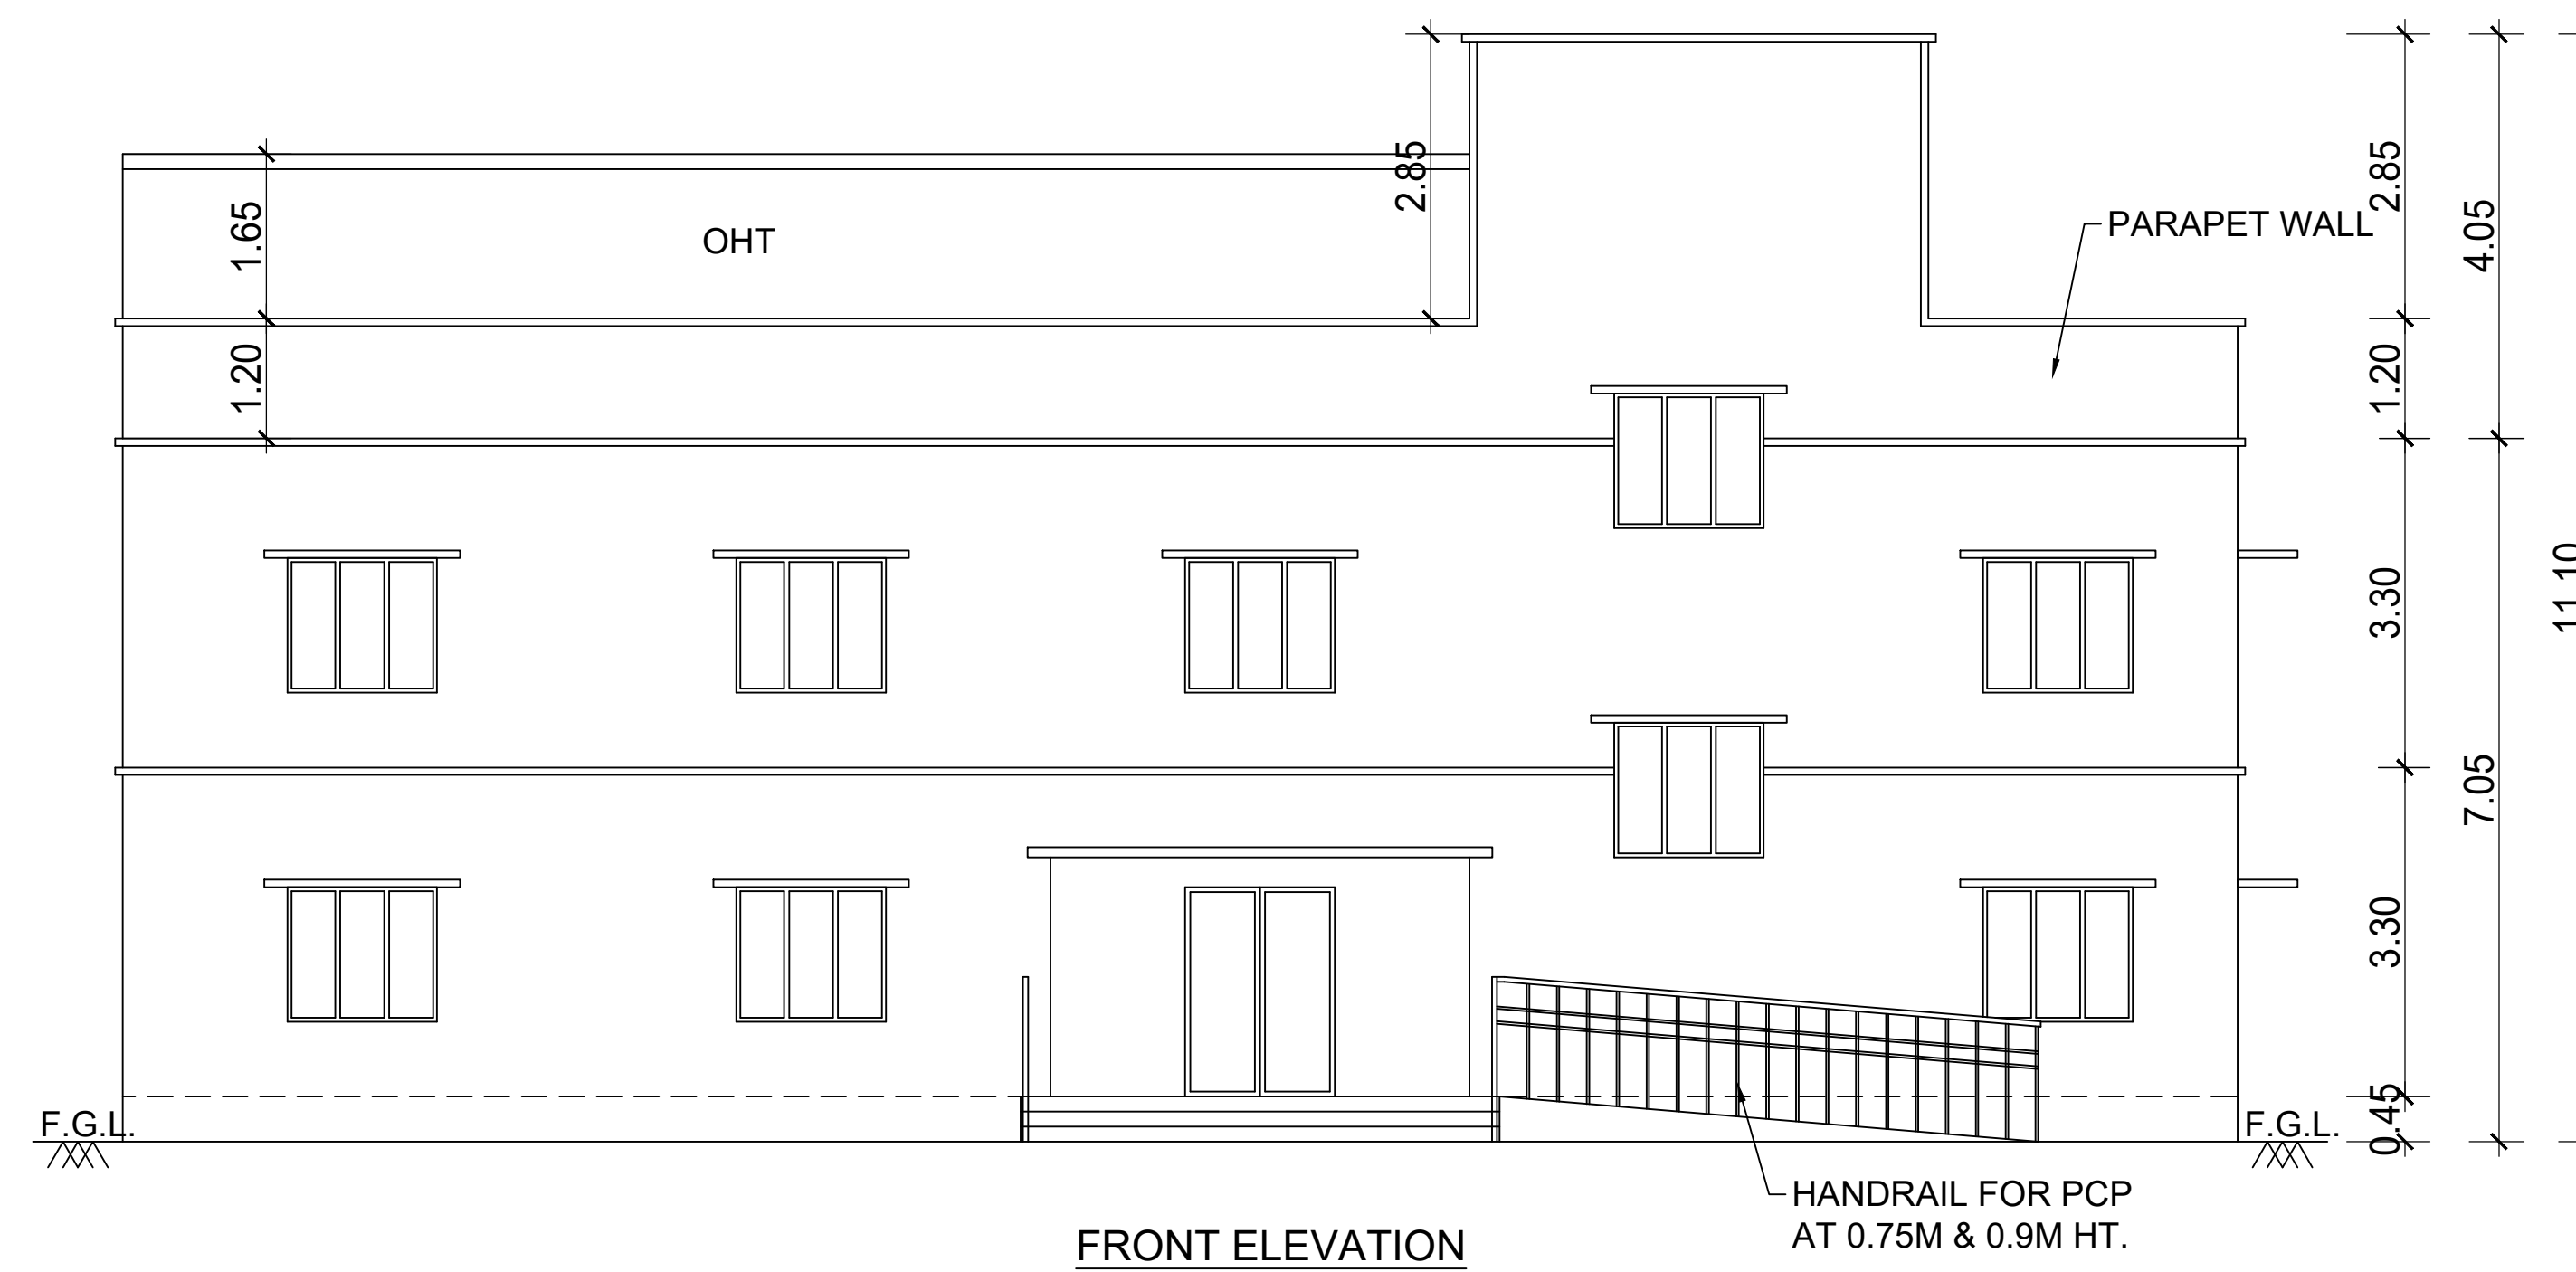
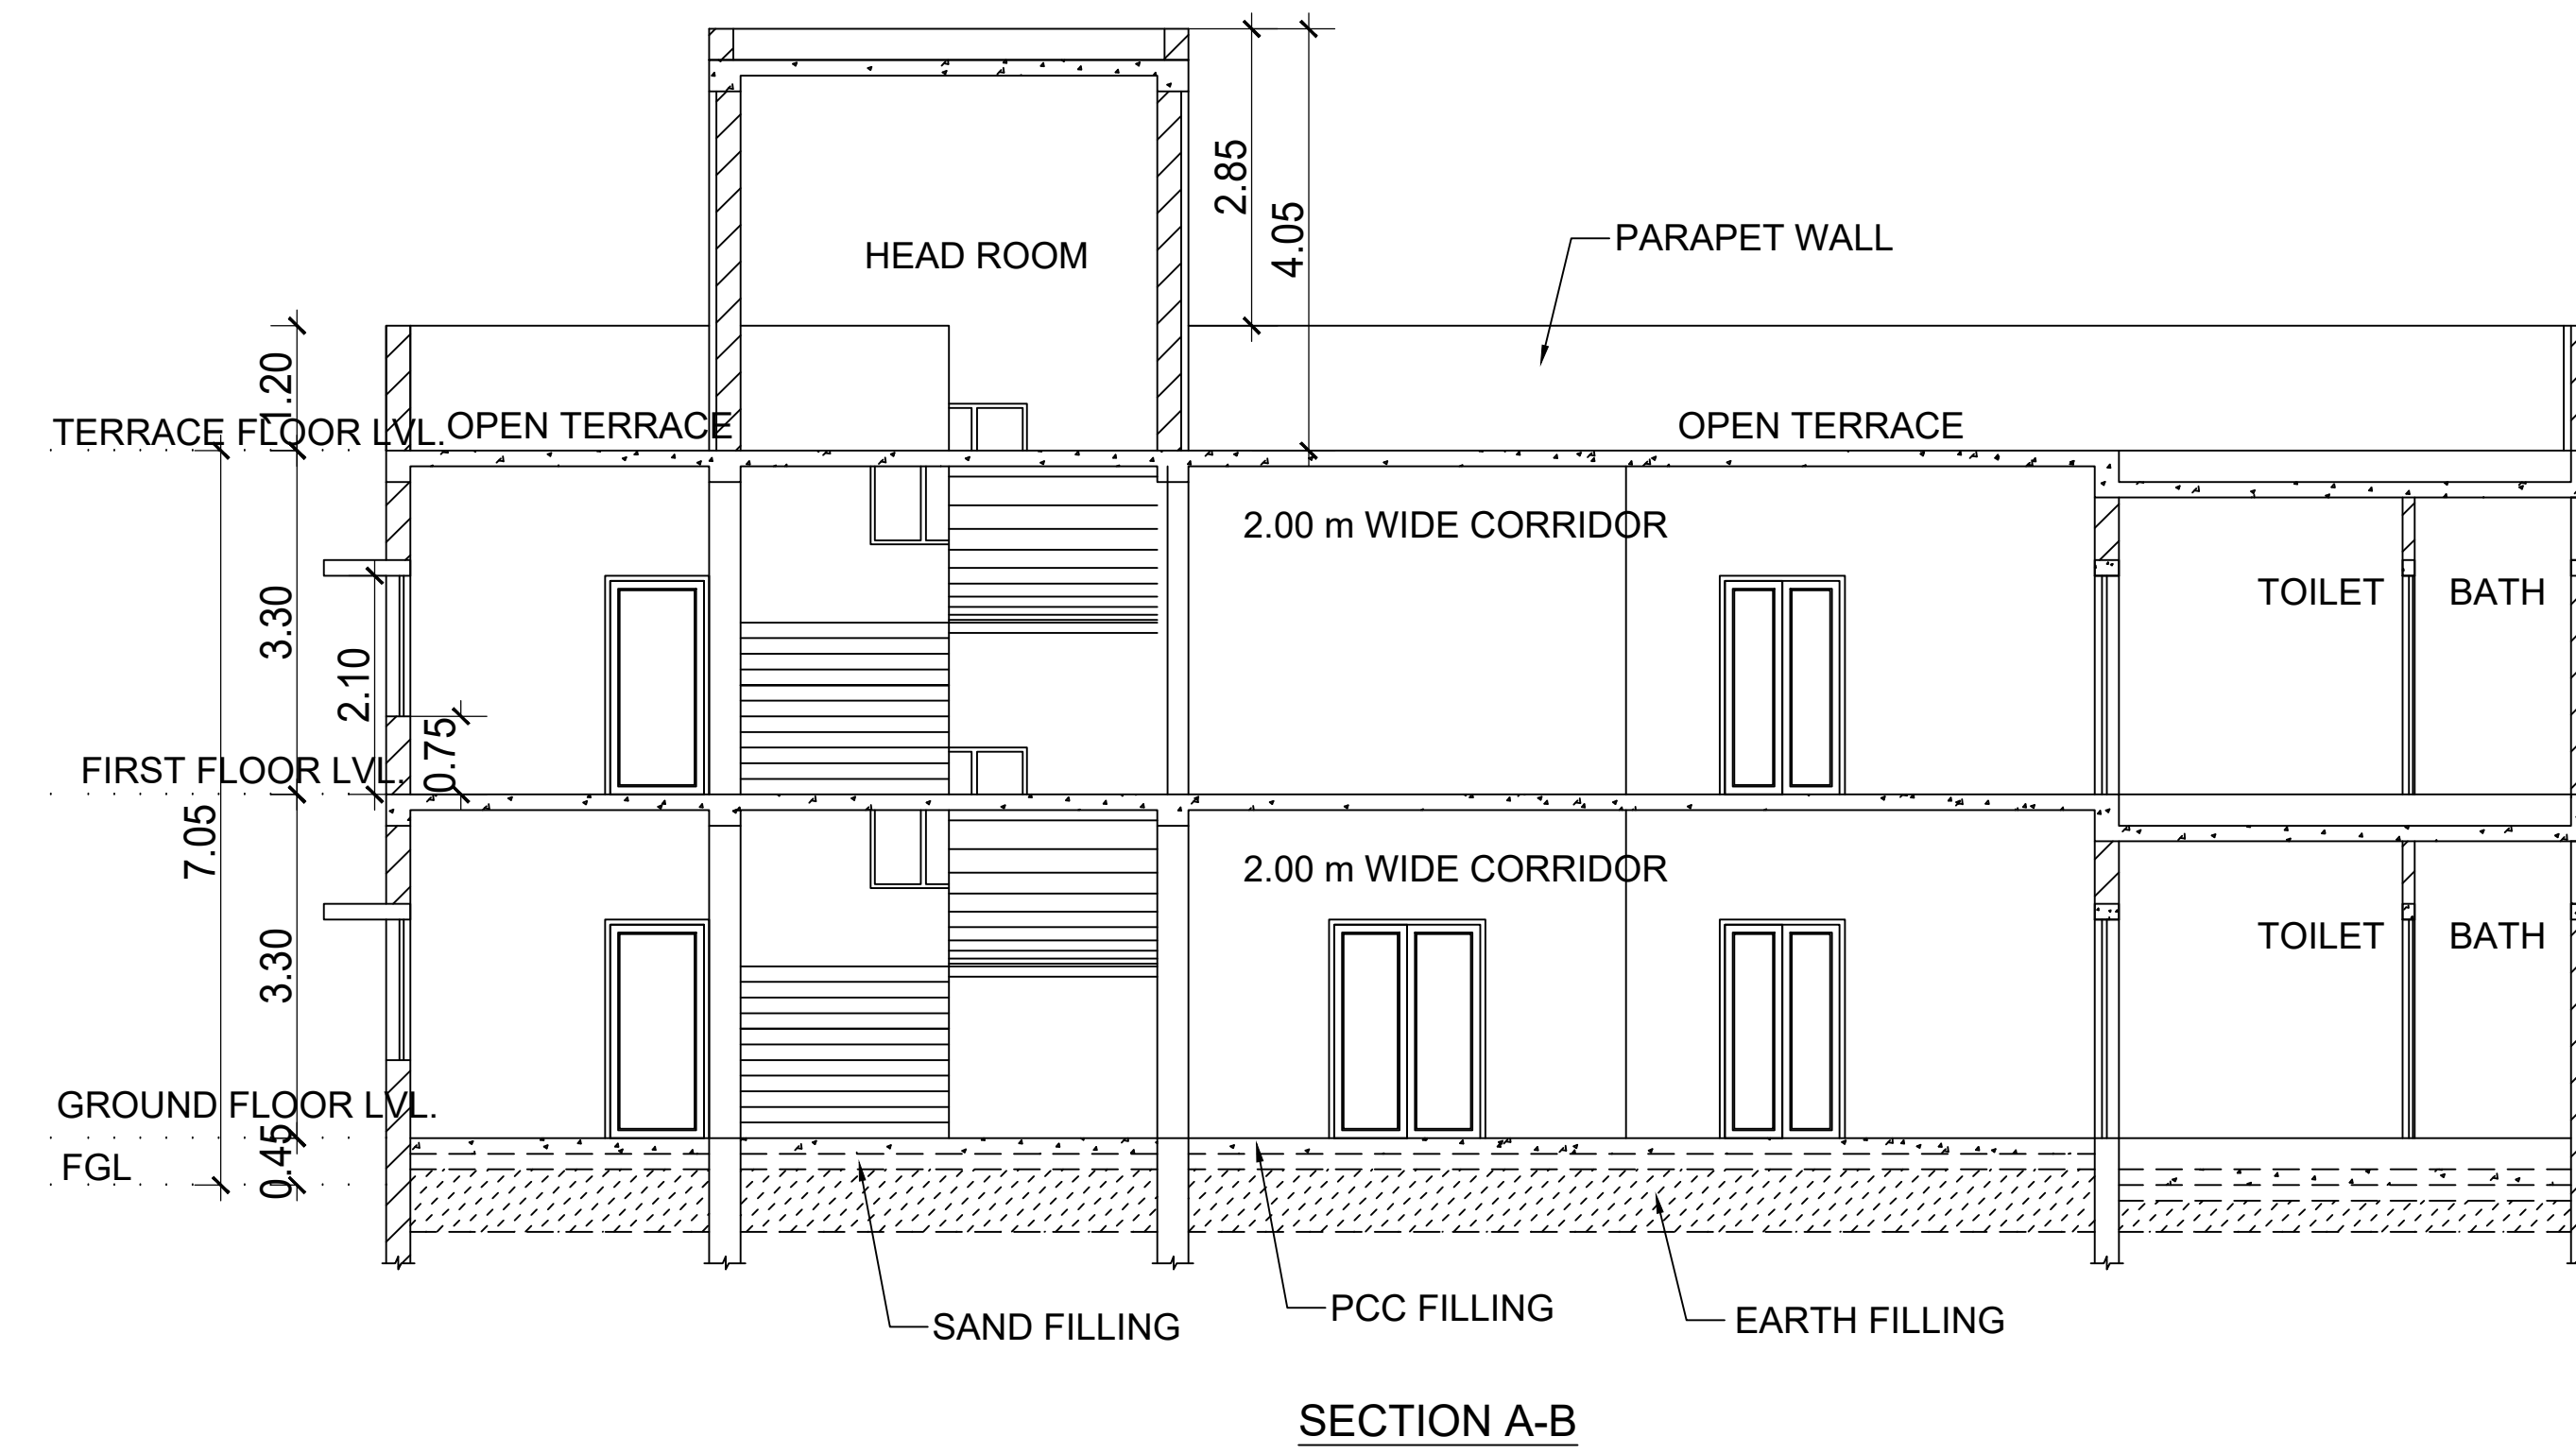
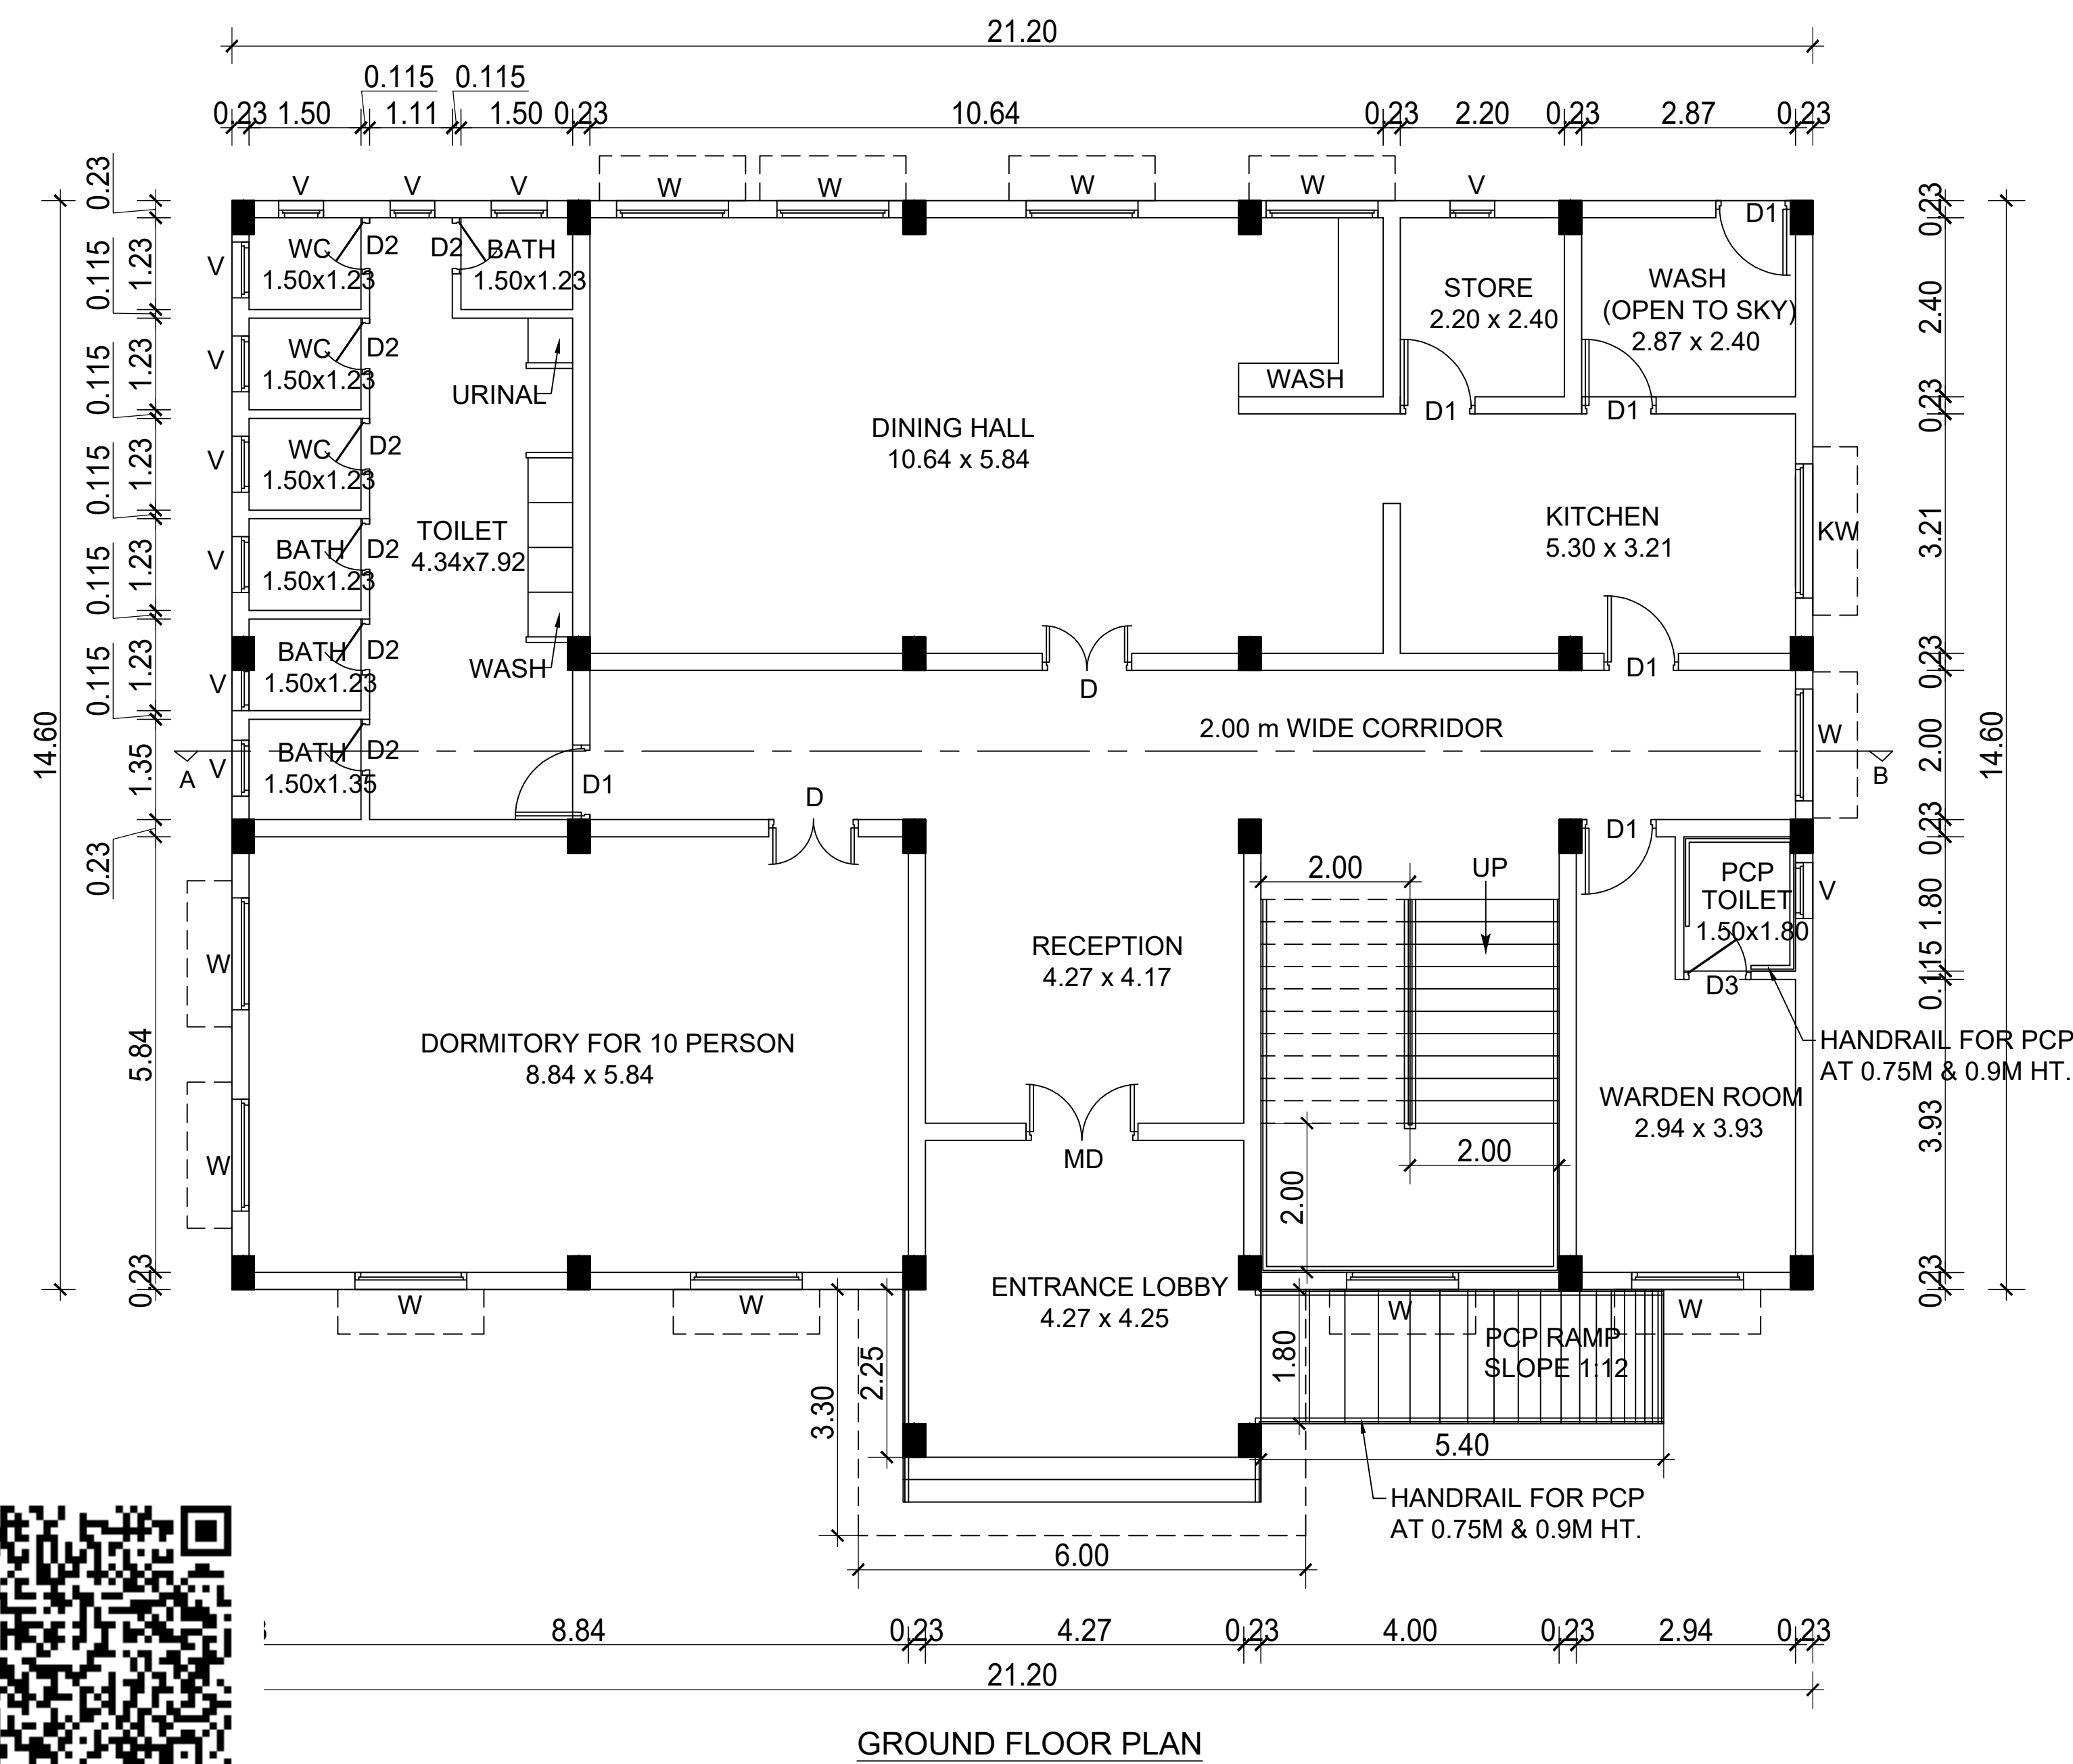
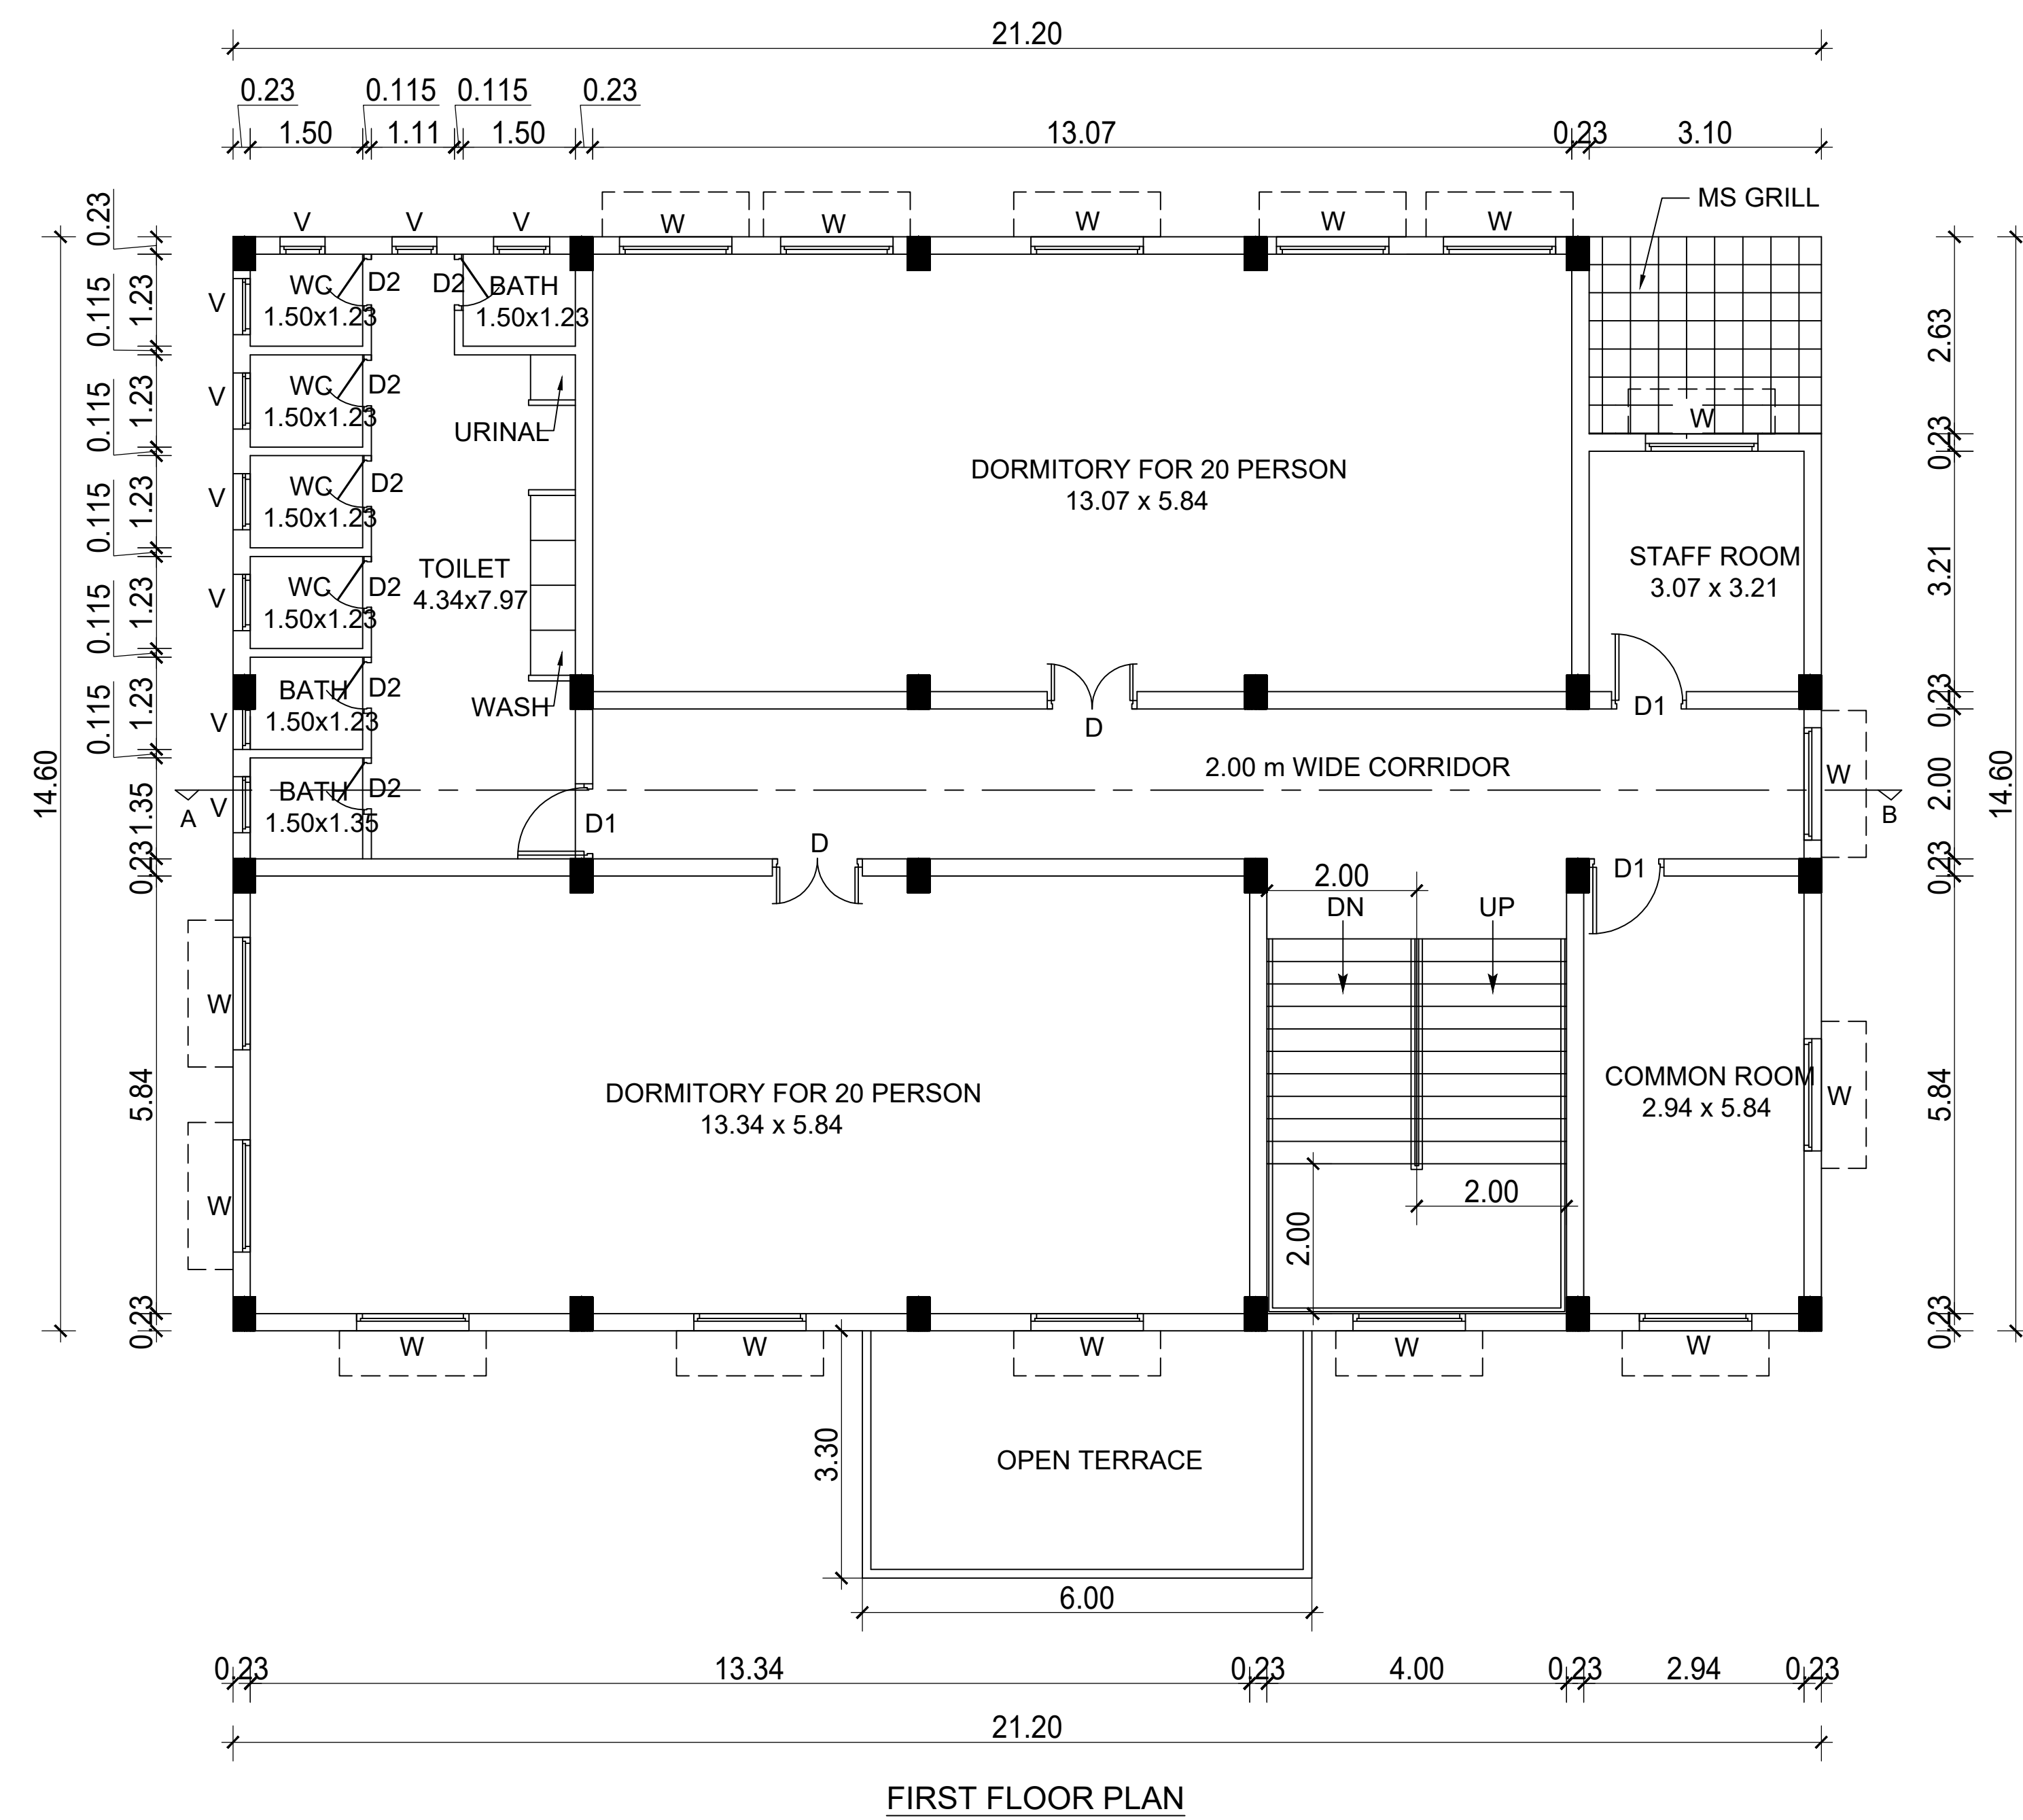


PLAN SHOWING THE PROPOSED
CONSTRUCTION OF GROUND FLOOR + 1
FLOOR 50 NOS. BOYS HOSTEL BLOCK IN
S. No. 123 / 1, 2 & 11 OF KRISHNASAMUDRAM
VILLAGE, TIRUTTANI TALUK, TIRUVALLUR
DISTRICT.



SCALE 1: 100 (ALL DIMENSIONS ARE IN METRE)

Narayana
தமிழ்நாடு அரசு
ஆள்களர் மேம்பாட்டுப் பணி
புதிதெழுத்துப்பணி - 631 208
திருவள்ளூர் மாவட்டம்

APPLICANT / OWNER

(Signature)

S. SELVARAJU, BE.
Reg. Struct. Engineer
SE 011 / DTCP / Tichy / May 2023 / 42 / 24.05.2023
476, Therukadu
Near Glass Factory
Attur, Salem - 636 102.

REGISTERED STRUCTURAL ENGINEER

K. P. S. S. S.
Reg. No. CA/20-3/29932
ARCHITECT
Tamil Nadu Police Housing Corporation, 1st
102, EVK Satei, Kilpauk, Chennai - 600 010.

REGISTERED ARCHITECT / ENGINEER



PLAN SHOWING THE PROPOSED CONSTRUCTION OF GROUND FLOOR + 1 FLOOR 50 NOS. BOYS HOSTEL BLOCK IN S. No. 123 / 1, 2 & 11 OF KRISHNASAMUDRAM VILLAGE, TIRUTTANI TALUK, TIRUVALLUR DISTRICT.

EXISTING BUILDING DETAILS			
BLOCK NO.	NAME / USAGE	NO. OF FLOORS	AREA IN SQM.
1	KITCHEN	G	29.19
2	CLASS ROOM	G+1	255.36
3	CLASS ROOM	G+2	913.93
4	CLASS ROOM	G	300.50
5	TOILET	G	43.15
6	TOILET	G	72.15
7	TOILET	G	5.21
8	CLASS ROOM	G	184.48
9	TOILET	G	67.40
10	TOILET	G	36.05
11	TOILET	G	36.15
12	CLASS ROOM	G	392.43
13	TOILET	G	18.92
14	TOILET	G	18.72
15	TOILET	G	18.05
16	CLASS ROOM	G	104.10
17	CLASS ROOM	G	104.50
18	TOILET	G	70.25
19	TOILET	G	17.77
20	TOILET	G	6.10
21	CLASS ROOM	G	185.80
TOTAL AREA			2,880.21

PROPOSED BUILDING DETAILS			
BLOCK NO.	NAME / USAGE	FLOOR	AREA IN SQM.
22	BOYS HOSTEL	GROUND	330.04
		FIRST	301.37
TOTAL AREA			631.41

AREA STATEMENT			
PROPOSED BUILT UP AREA		-	631.41 SQM.
EXISTING BUILT UP AREA		-	2,880.21 SQM.
TOTAL BUILT UP AREA		-	3,511.62 SQM.

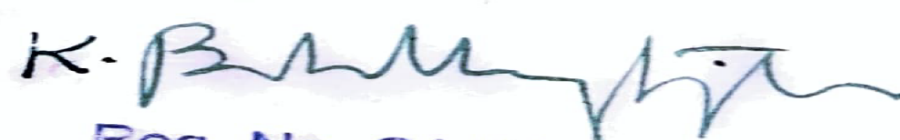
SITE AREA (AS PER PATTA) = 30,750.00 SQM.	
SITE AREA (AS ON SITE) = 18,212.91 SQM.	
SITE AREA (LEAST EXTENT) = 18,212.40 SQM.	
FSI = $\frac{3,511.62}{18,212.40} = 0.19$	
PLOT COVERAGE = 20.27 %	
SCALE - 1:500 (ALL DIMENSIONS ARE IN METER)	

Naaykine
சுதந்திரம் உரிமை
அரசின் மோதலைப் பள்ளி
பக்கிடுட்டப்பள்ளி - 631 206
திருவள்ளூர் மாவட்டம்

APPLICANT / OWNER

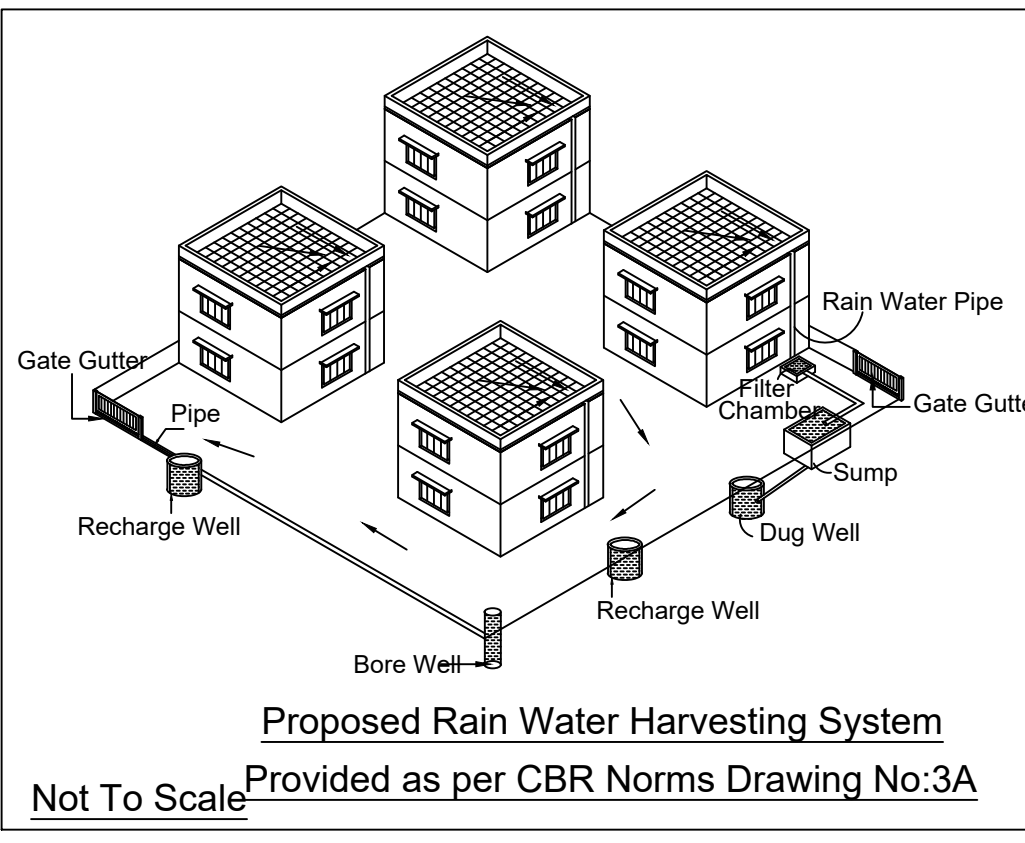
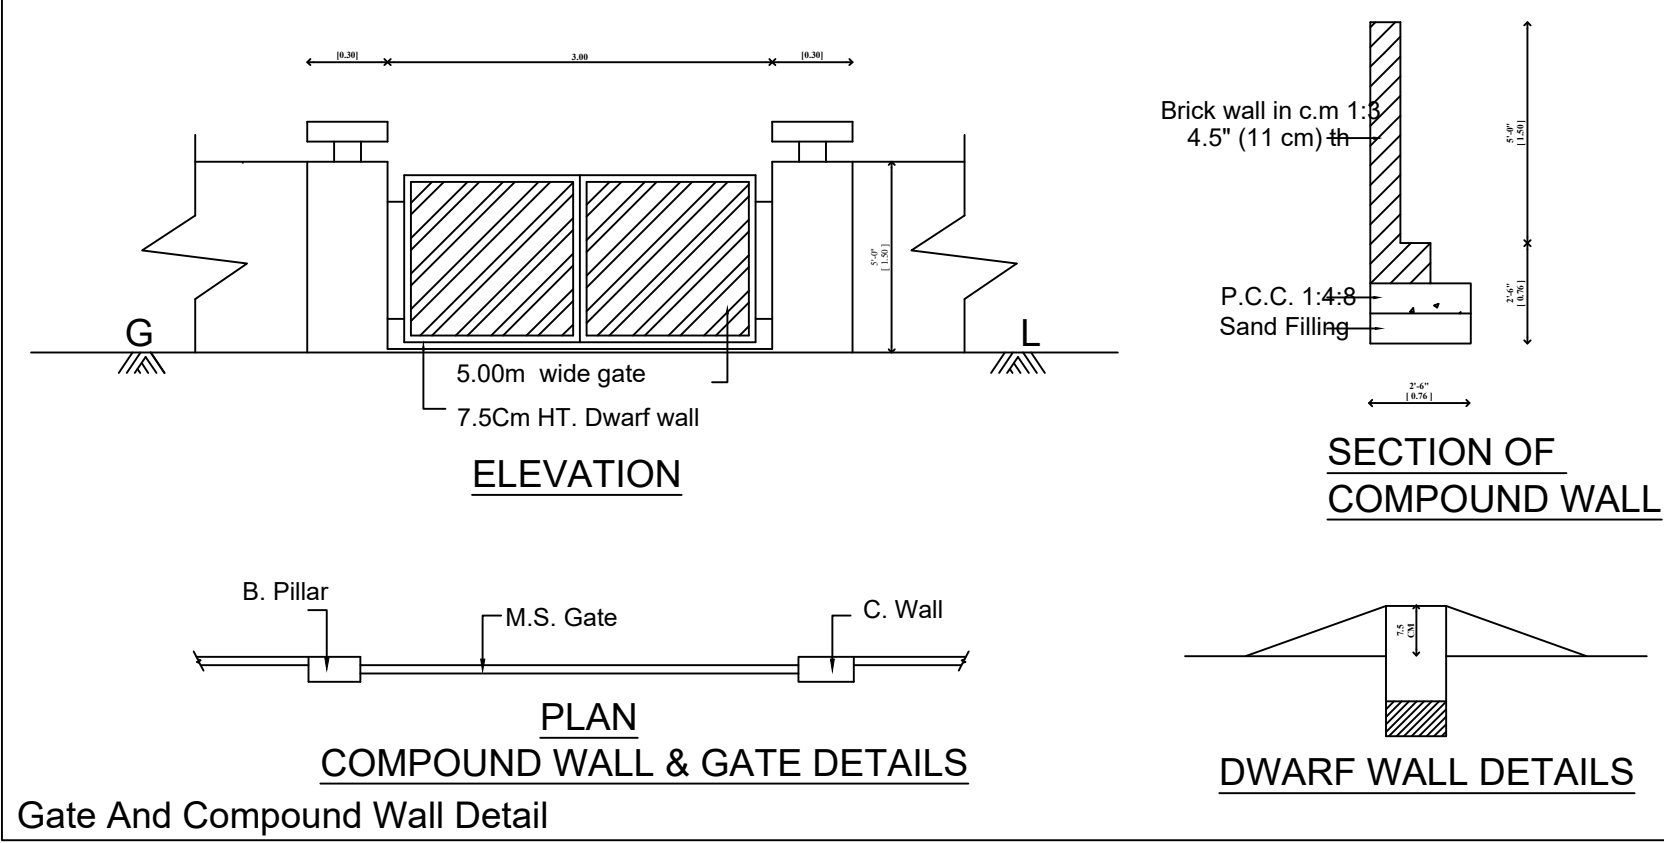
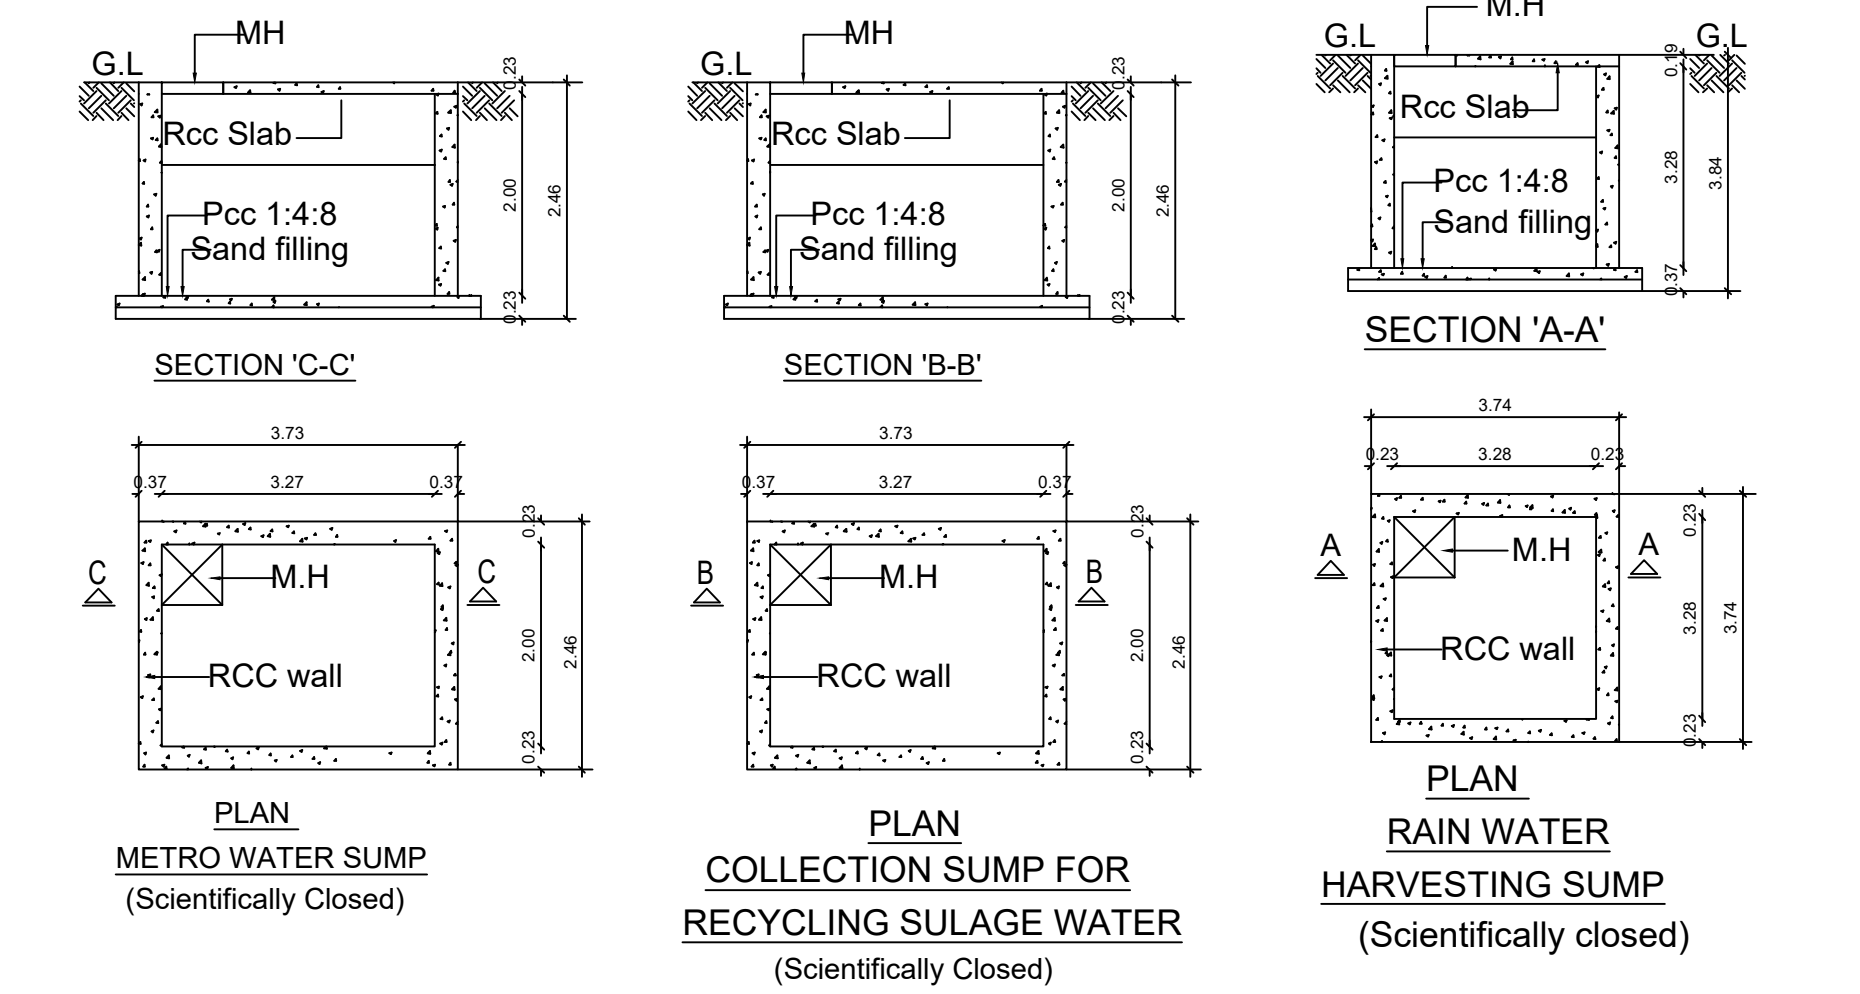

S. SELVARAJU, BE.,
Reg. Struct. Engineer
SE Gr II / DTCP / Trichy / May 2023/422/24.05.2023
476, Therukadu
Near Glass Factory
Attur, Salem - 636 102.

REGISTERED STRUCTURAL ENGINEER

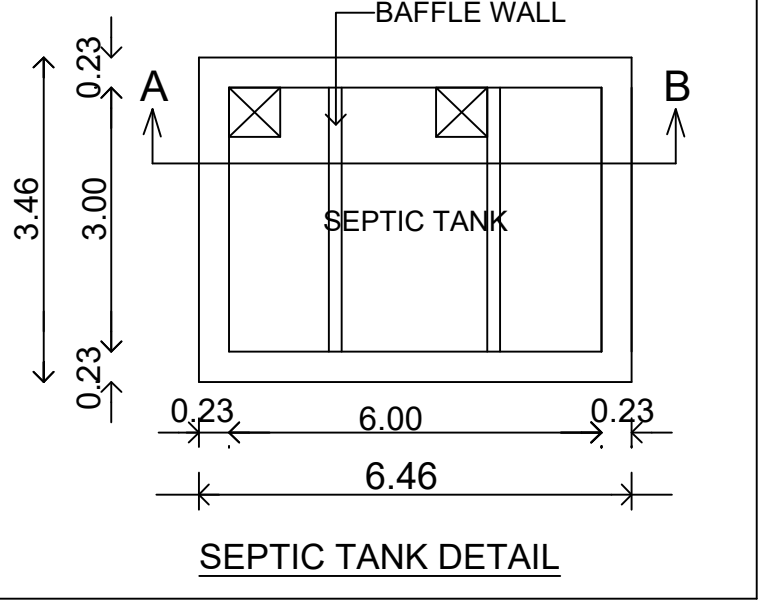
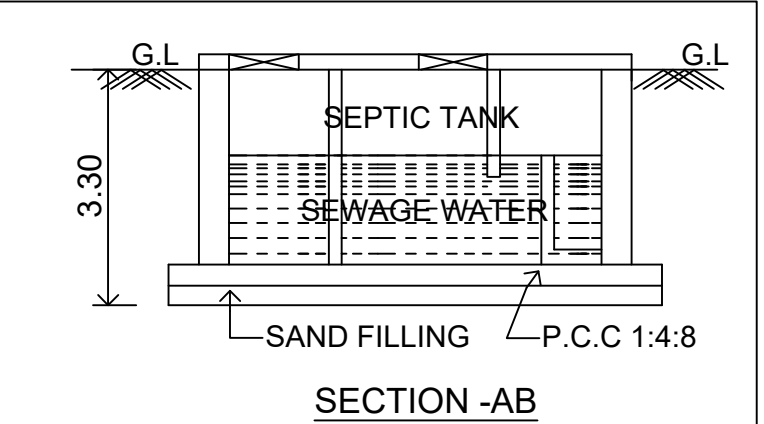
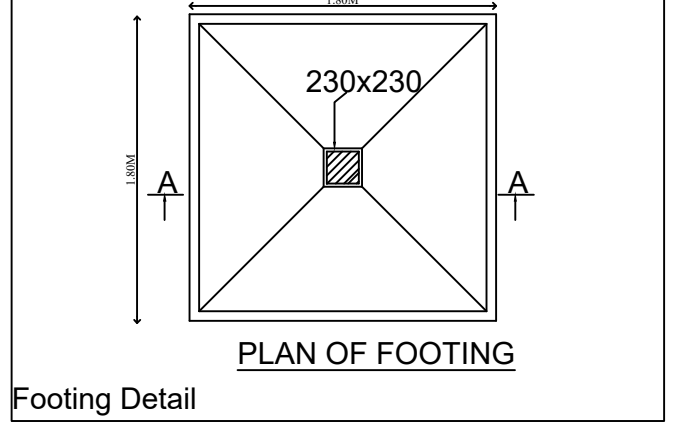
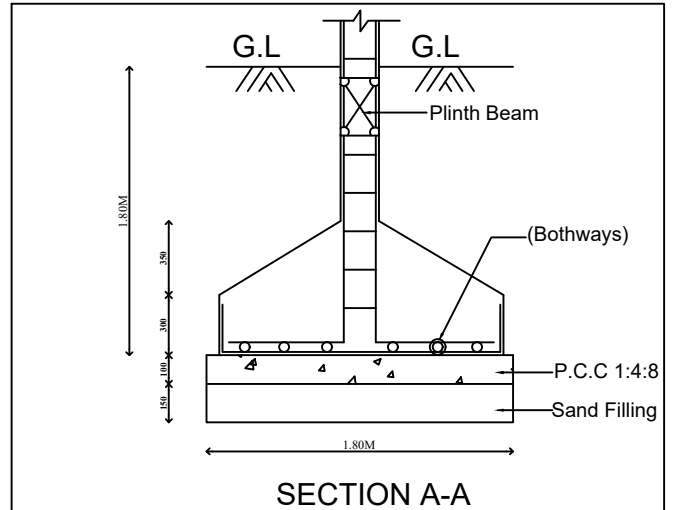
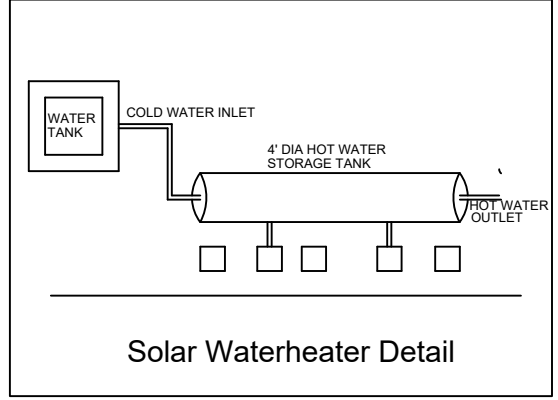
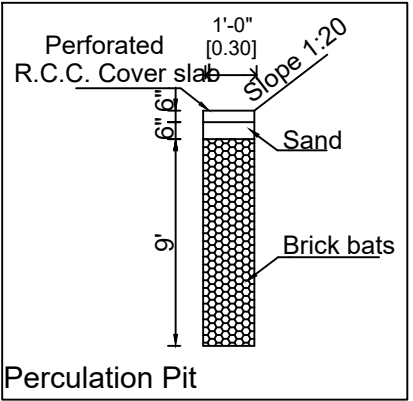
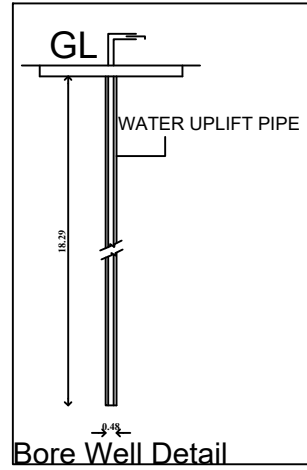

Reg. No. CA/2013/55962
ARCHITECT
Tamil Nadu Police Housing Corporation, Ltd.
132, EVR Salai, Kilpauk, Chennai - 600 010.

REGISTERED ARCHITECT / ENGINEER

ONLINE APPLICATION NUMBER:
SCRUTINY REFERENCE NUMBER:



KEY PLAN (NTS)



SCHEDULE OF JOINERY		
TYPE	DESCRIPTION	SIZE
MD	DOUBLE DOOR	1.50 X 2.10
D	DOUBLE DOOR	1.20 X 2.10
D1	DOOR	1.00 X 2.10
D2	DOOR	0.75 X 2.10
D3	DOOR	0.90 X 2.10
W	WINDOW	1.80 X 1.35
V	VENTILATOR	0.75 X 0.75
PARKING REQUIREMENT		
DESCRIPTION	REQUIRED	PROVIDED
1. TWO WHEELER	5	5
2. PCP TWO WHEELER	1	1

SITE PLAN

SANITATION REQUIREMENTS			
DESCRIPTION		REQUIRED	PROVIDED
1.	W.C	7	7
2.	BATH	7	7
3.	PCP W.C	1	1
4.	URINALS	2	2
5.	WASH BASIN	7	8
6.	ABLUTION TAPS	8	8
7.	CLEANERS SINK	2	2
8.	WATER KIOSK	1	1