

H P REQUIRED- 65

MALE	20 Nos
FEMALE	10 Nos
NUMBER OF WORKERS	30 Nos

SCALE 1: 100	ALL DIMENSIONS ARE IN METRES
--------------	------------------------------

	Sq.m
TOTAL PLOT AREA AS DOC	9752.84
SUPERIMPOSED AREA	9752.84

PROPOSED AREA CALCULATION





PARKING DETAILS	REQUIRED	PROVIDED
LORRY PARKING	7 NO'S	8 NO'S
CAR PARKING	2 NO'S	2 NO'S
TWO WHEELER PARKING	51 NO'S	52 NO'S
CYCLE PARKING	51 NO'S	52 NO'S

ROLLING SHUTTER	C.W PANELLED	RS	10'0"x7'0"	(2.50x2.13)
	C.W PANELLED	MD	3'6"x7'0"	(1.07x2.13)
	C.W PANELLED	D	3'0"x7'0"	(0.91x2.13)
	C.W PANELLED	D1	2'6"x7'0"	(0.76x2.13)
	C.W PANELLED	W	4'0"x4'6"	(1.21x1.38)
	C.W6 GLAZED	W1	3'0"x4'6"	(0.91x1.38)
	C.W PANELLED	V	2'6"x2'0"	(0.76x0.61)


Er. R. GANDEEBAN,
BE, MBA, MTech, MIE, AIV, CEng, LLB,
DTCP Grade-II, Registered Structural Engineer.
TVRL / RSE / Gr-II / 2020 / 11 / 005.

Er. R. GANDEEBAN,
B.E./B.A./M.Tech./MIE/ALV C/Engg./LL.B.,
DTPC Grade - I, Registered Engineer,
TVRL / RE / Gr-I / 2020 / 11 / 004.

ENGINEER/ARCHITECT

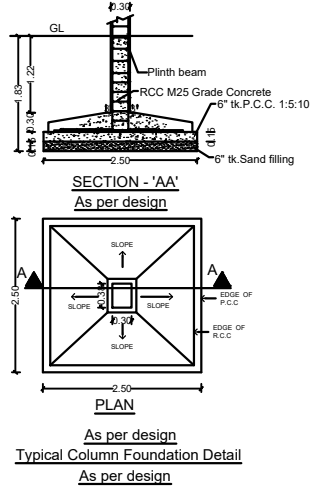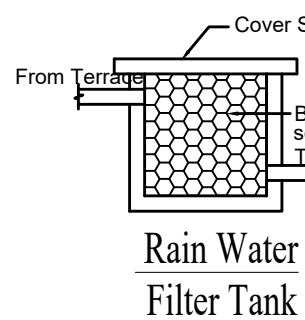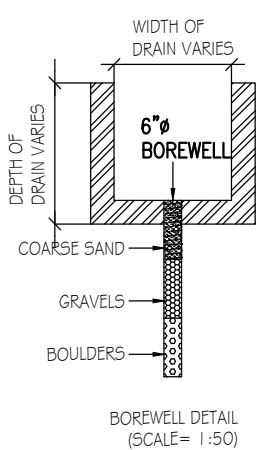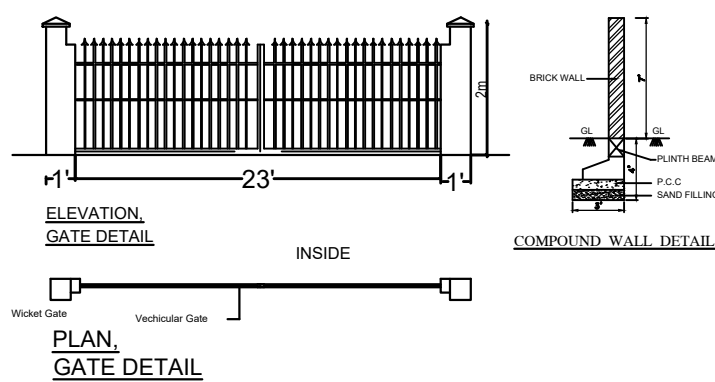

SECTION - 'X'-'X'

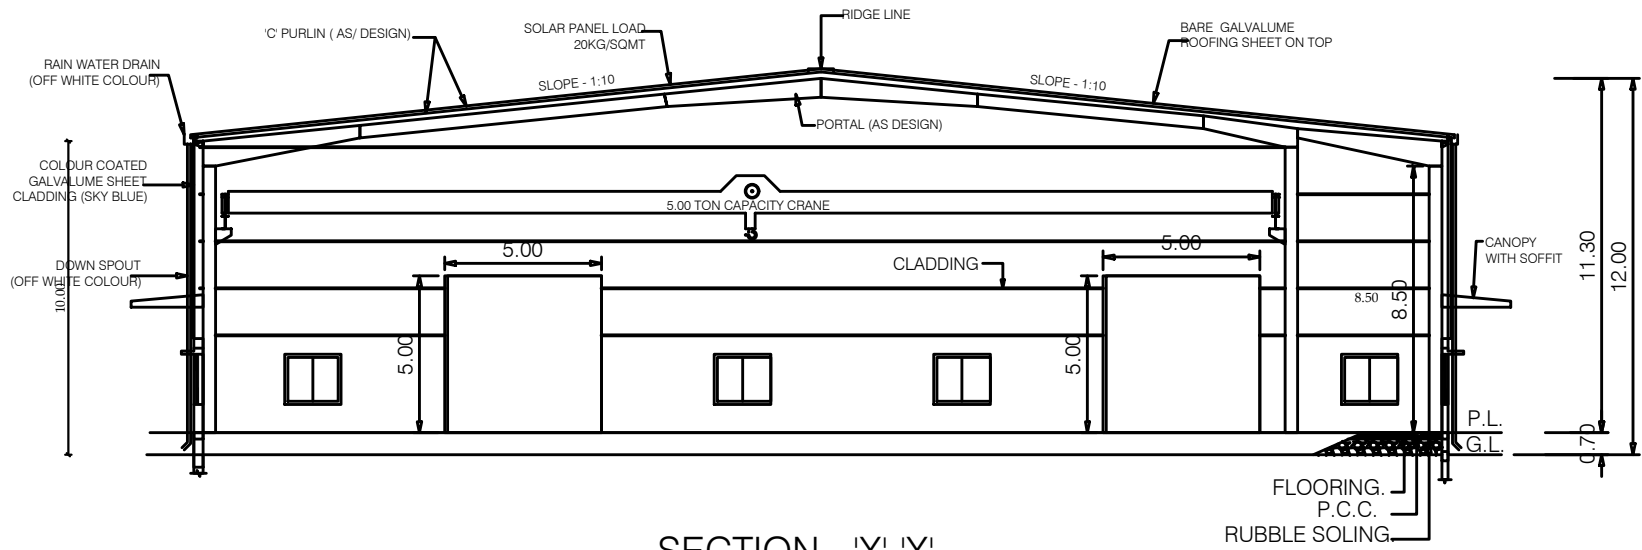

GROUND FLOOR PLAN

