

PLAN SHOWING THE PROPOSED
CONSTRUCTION OF FACTORY BUILDING
S.No:213 & 216/1B,
KIZHANOOR VILLAGE,
TIRUVALLUR TALUK & DISTRICT.
TIRUVALLUR PANCHAYAT UNION.

CATEGORY- GREEN
MFG Of Cardboard box and paper products

SPECIFICATION

FOUNDATION
FOUNDATION AND BASEMENT IN RCC COLUMN AND
PLINTH BEAM OVER A BED OF RCC 1:4:8, 6"THICK
AS PER STRUCTURAL DETAILS.

SUPER STRUCTURE:-
SUPER STRUCTURE IN 23 TH., 11.5TH. COUNTRY BURNT
BRICK WALLS WITH CEMENT MORTAR 1:3

RCC MEMBERS
FOOTING , COLUMNS, PLINTH BEAMS ,LINTEL,
SUNSHADE, FLOOR, ROOF BEAMS, SLABS & STAIR WITH
RCC 1:1.5:3 USING 20MM NOMINAL SIZE
BROCKEN STONES.

PLASTERING
WALLS INSIDE & OUTSIDE IN CM 1:5, 12mm TH.
CEILING IN CM 1:3 9mm TH.

PAINTING
FINISHING THE WALL , CEILING WITH CEMENT PAINT
OVER & PRIMING COAT

FLOORING
FINISHING THE FLOOR WITH 20 TH GRANO FLOORING
OVER A BED OF PCC 1:4:8 6"TH. AND RIVER SAND

DOORS &WINDOWS
DOORS WITH COUNTRY WOODEN FRAMES ,
32 TH. FLUSH DOOR SHUTTERS , SS FASTENINGS ,
PAINT FINISH

WINDOWS WITH MEDIUM ANODISED ALUMINIUM
OPENABLE SHUTTERS WITH 4 mm GLASS &
STANDARD FASTENINGS

JOINERY DETAILS		
RS	ROLLING SHUTTER	5.00 X 5.00
D	DOOR	1.00 X 2.14
D1	DOOR	0.90 X 2.14
W	WINDOW	2.00 X 1.52
V	VENTILATOR	0.90 X 0.90

H.P CONSUMED - 100

SCALE 1: 100	COLOUR INDEX	
	PROPOSED	
ALL DIMENISIONS ARE IN METRES		

WORKERS DETAILS	
MALE	18 Nos
FEMALE	05 Nos
NUMBER OF WORKERS	23 Nos

T.N.M



OWNERS SIGNATURE

Er. K.RATHIN S. M.Y. M.E. M.L.E. FIV,
Structural Engineer Gr-I
DTCP Reg.No : CGLRGN/SE/GR-I/2019/06/011
Registered Engineer Gr-I
DTCP Reg. No : CGLRGN/RE/Gr-I/2019/06/005
Res : No.W-391/A1 New No.14, Anna Nagar West,
Chennai-600101. Mob : 9444100510

STRUCTURAL ENGINEER

V.P. KRISHNAPRIYAN B.Arch.,
CA/2014/65850
Register Architect Gr-I
DTCP Reg. No.CGLRGN/RA/GR-I/2019/06/006
CMDA RA/Gr-I/19/04/140
222, Arihant Majestic Towers, Jawaharlal Nehru Road,
Koyambedu, Chennai - 107. Mobile : 9566233942

ARCHITECT/ENGINEER

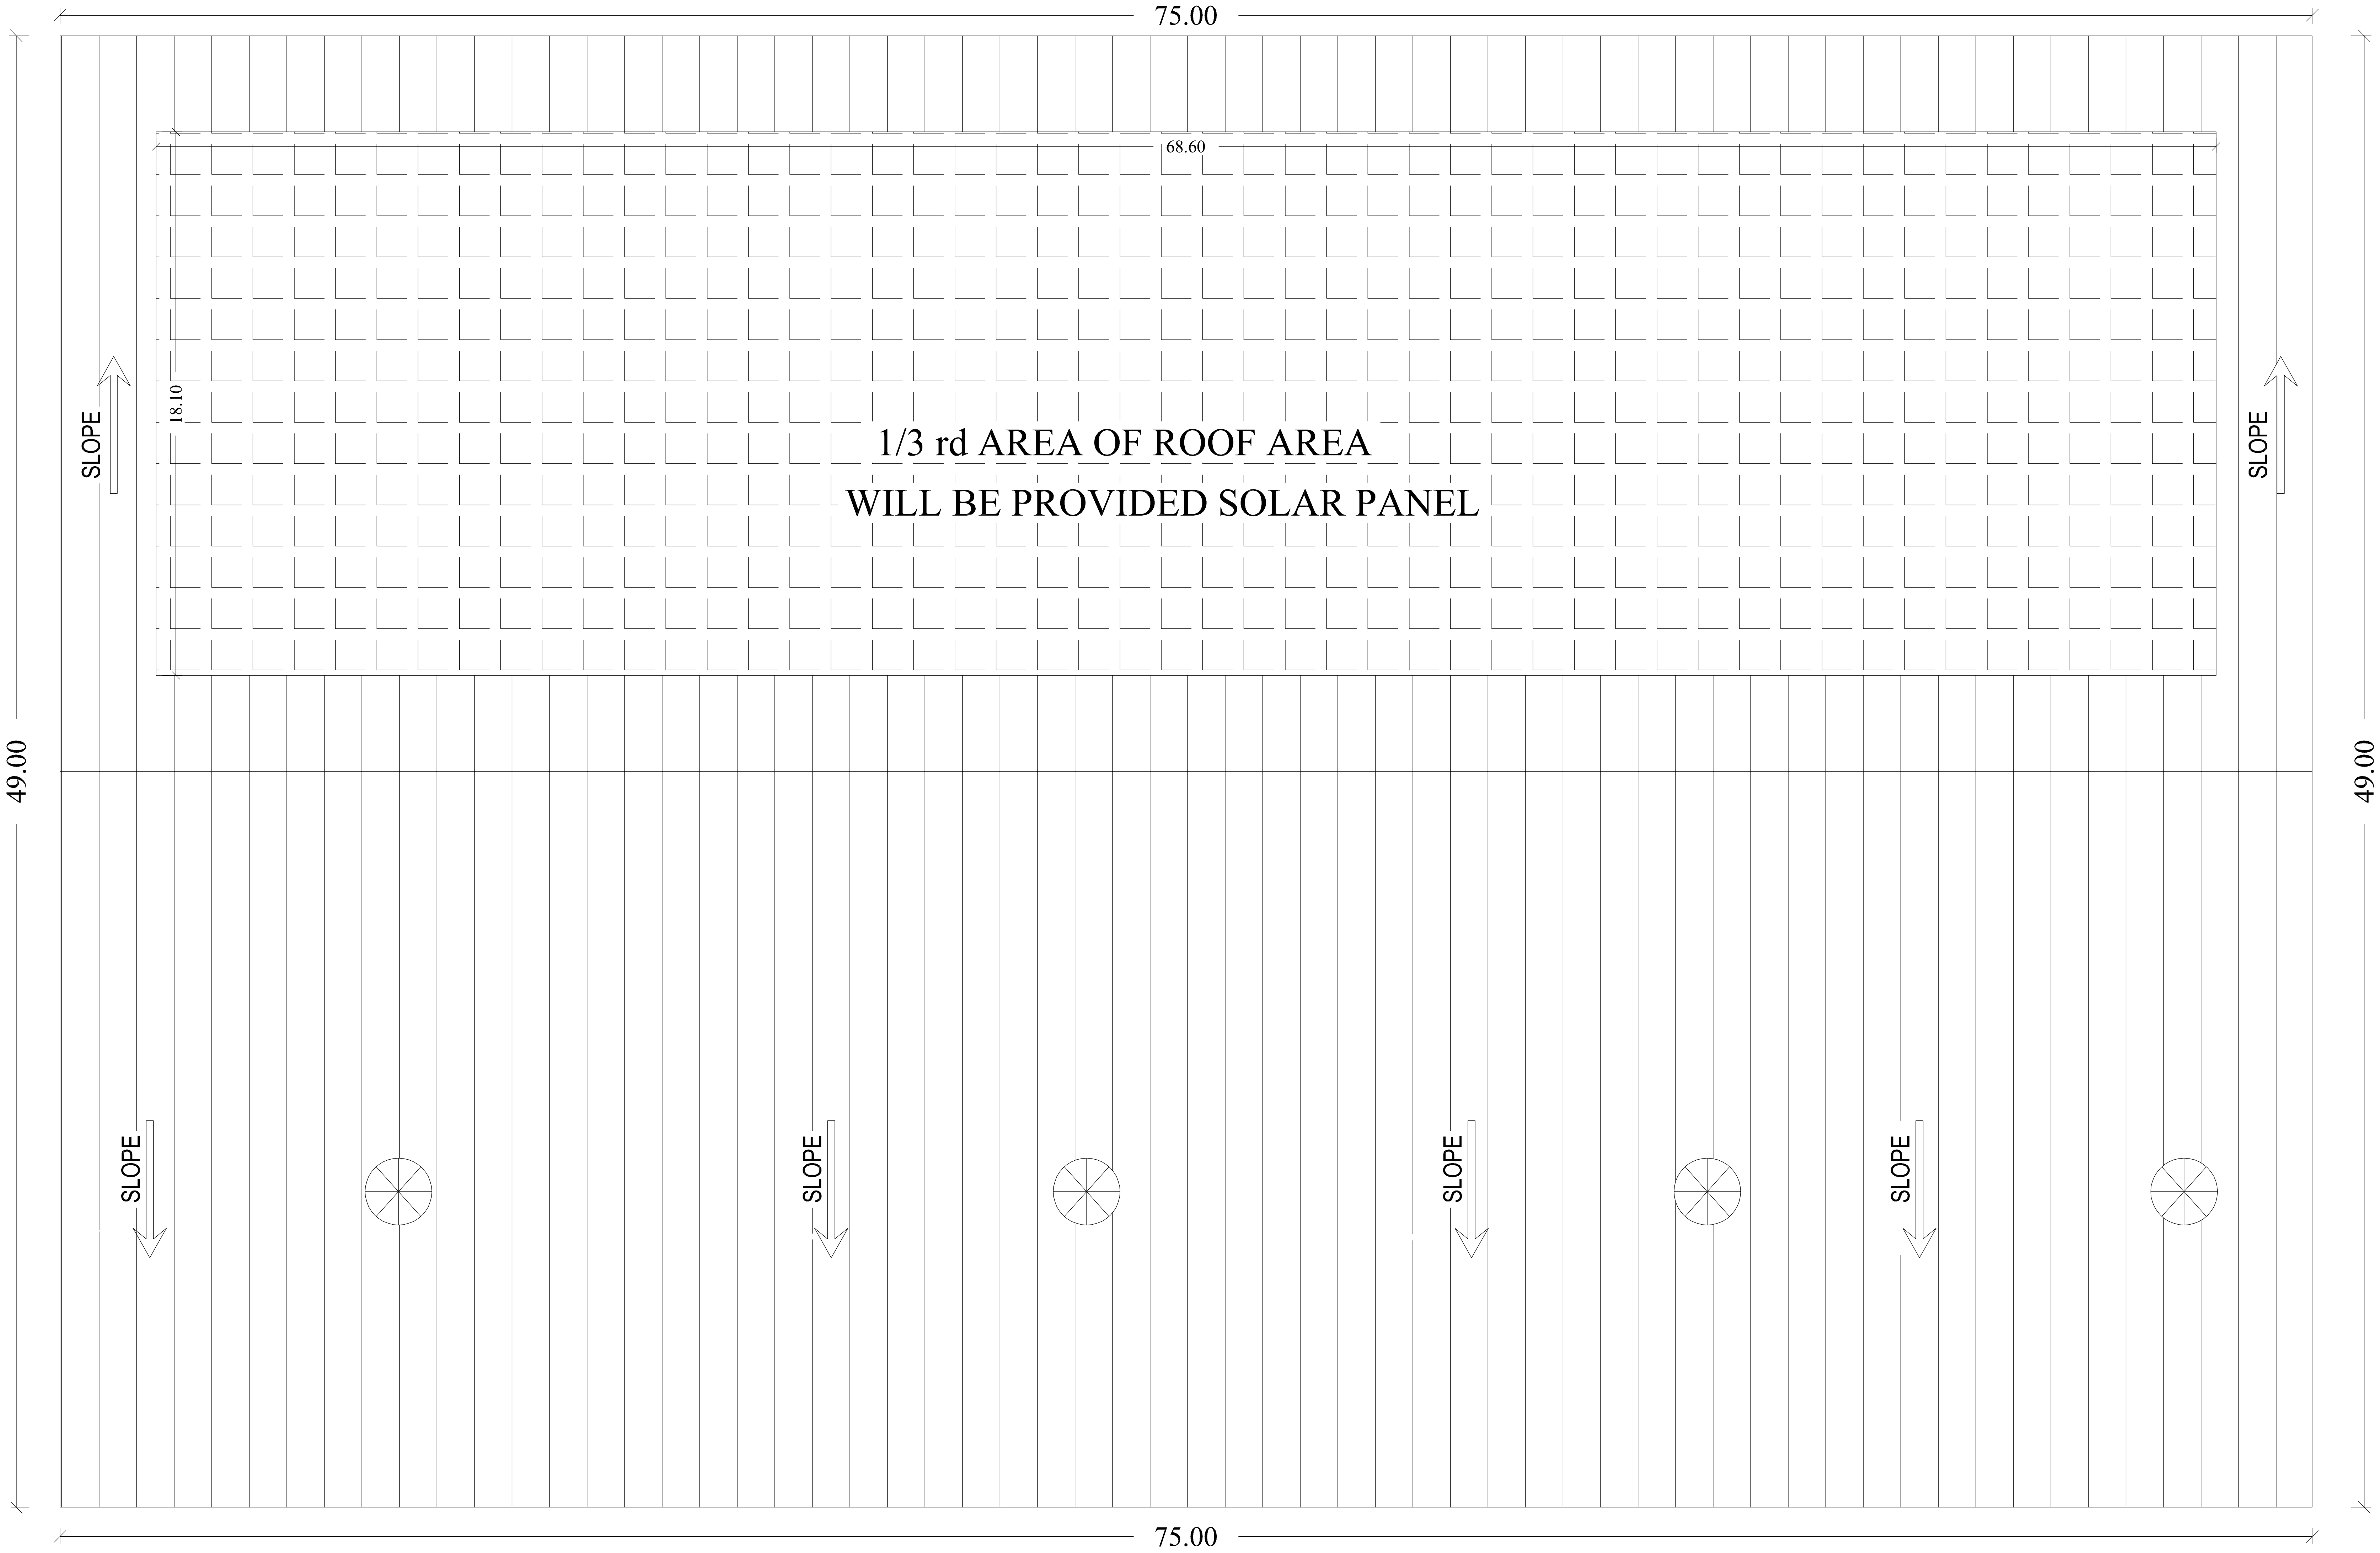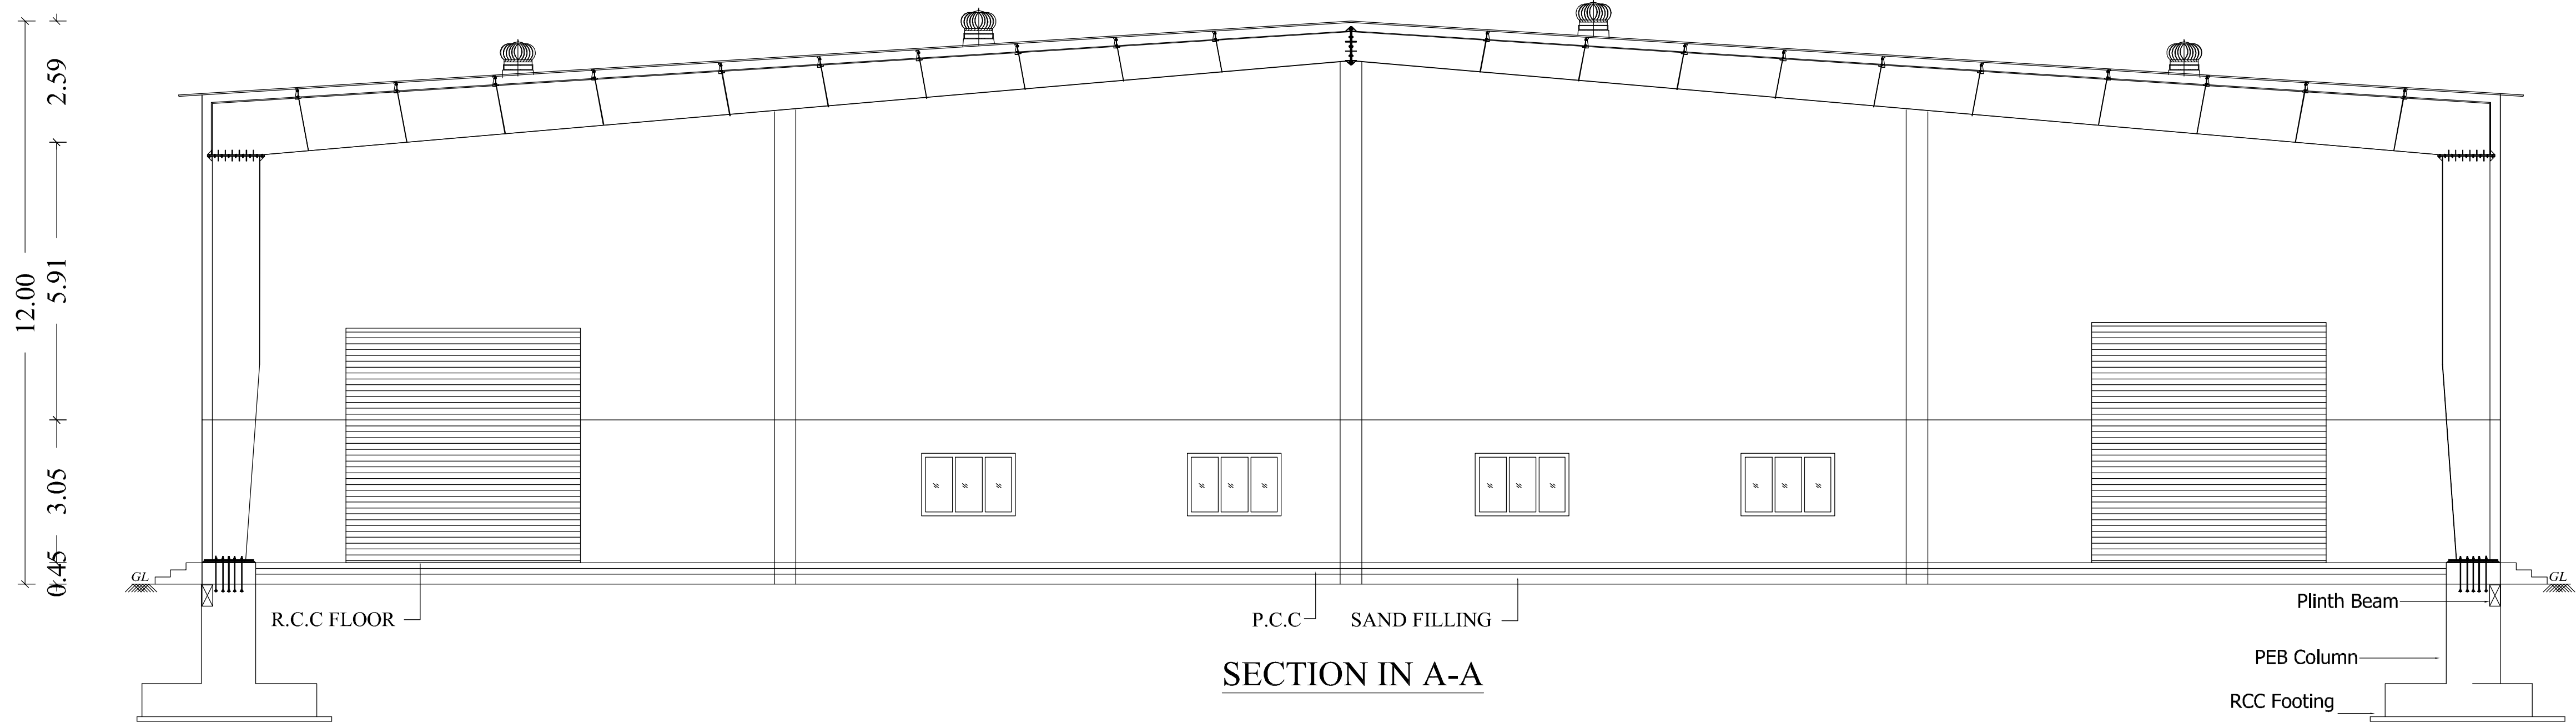

PLAN SHOWING THE PROPOSED
CONSTRUCTION OF FACTORY BUILDING
S.No:213 & 216/1B,
KIZHANOOR VILLAGE,
TIRUVALLUR TALUK & DISTRICT.
TIRUVALLUR PANCHAYAT UNION.

CATEGORY- GREEN
MFG Of Cardboard box and paper products

SPECIFICATION

FOUNDATION
FOUNDATION AND BASEMENT IN RCC COLUMN AND
PLINTH BEAM OVER A BED OF RCC 1:4:8, 6"THICK
AS PER STRUCTURAL DETAILS.

SUPER STRUCTURE:-
SUPER STRUCTURE IN 23 TH., 11.5TH. COUNTRY BURNT
BRICK WALLS WITH CEMENT MORTAR 1:3

RCC MEMBERS
FOOTING , COLUMNS, PLINTH BEAMS ,LINTEL,
SUNSHADE, FLOOR, ROOF BEAMS, SLABS & STAIR WITH
RCC 1:1.5:3 USING 20MM NOMINAL SIZE
BROCKEN STONES.

PLASTERING
WALLS INSIDE & OUTSIDE IN CM 1:5, 12mm TH.
CEILING IN CM 1:3 9mm TH.

PAINTING
FINISHING THE WALL , CEILING WITH CEMENT PAINT
OVER & PRIMING COAT

FLOORING
FINISHING THE FLOOR WITH 20 TH GRANO FLOORING
OVER A BED OF PCC 1:4:8 6"TH. AND RIVER SAND

DOORS & WINDOWS
DOORS WITH COUNTRY WOODEN FRAMES ,
32 TH. FLUSH DOOR SHUTTERS , SS FASTENINGS ,
PAINT FINISH

WINDOWS WITH MEDIUM ANODISED ALUMINIUM
OPERABLE SHUTTERS WITH 4 mm GLASS &
STANDARD FASTENINGS

JOINERY DETAILS		
RS	ROLLING SHUTTER	5.00 X 5.00
D	DOOR	1.00 X 2.14
D1	DOOR	0.90 X 2.14
W	WINDOW	2.00 X 1.52
V	VENTILATOR	0.90 X 0.90

H.P CONSUMED - 100

SCALE 1: 100	COLOUR INDEX	
	PROPOSED	
ALL DIMENISIONS ARE IN METRES		

WORKERS DETAILS	
MALE	18 Nos
FEMALE	05 Nos
NUMBER OF WORKERS	23 Nos

T.N.M


OWNERS SIGNATURE

Dr. K.RATHIN KANNAN, M.E, M.I.E, FIV,
Structural Engineer Gr-I,
DTCP Reg.No : CGLRGN/SE/GR-1/2019/06/011
Registered Engineer Gr-I
DTCP Reg. No : CGLRGN/RD/GR-1/2019/06/005
Res : No.W-391/A1 New No.14, Anna Nagar West,
Chennai-600101, Mob : 9444100510

STRUCTURAL ENGINEER

V.P. KRISHNAPRIYAN B.Arch.,
CA/2014/65850
Register Architect Gr-I
DTCP Reg. No CGLRGN/RA/GR-1/2019/06/006
CMDA RA/Gr-I/19/04/140
222, Arihant Majestic Towers, Jawaharlal Nehru Road,
Koyambedu, Chennai - 107. Mobile : 9566233942

ARCHITECT/ENGINEER

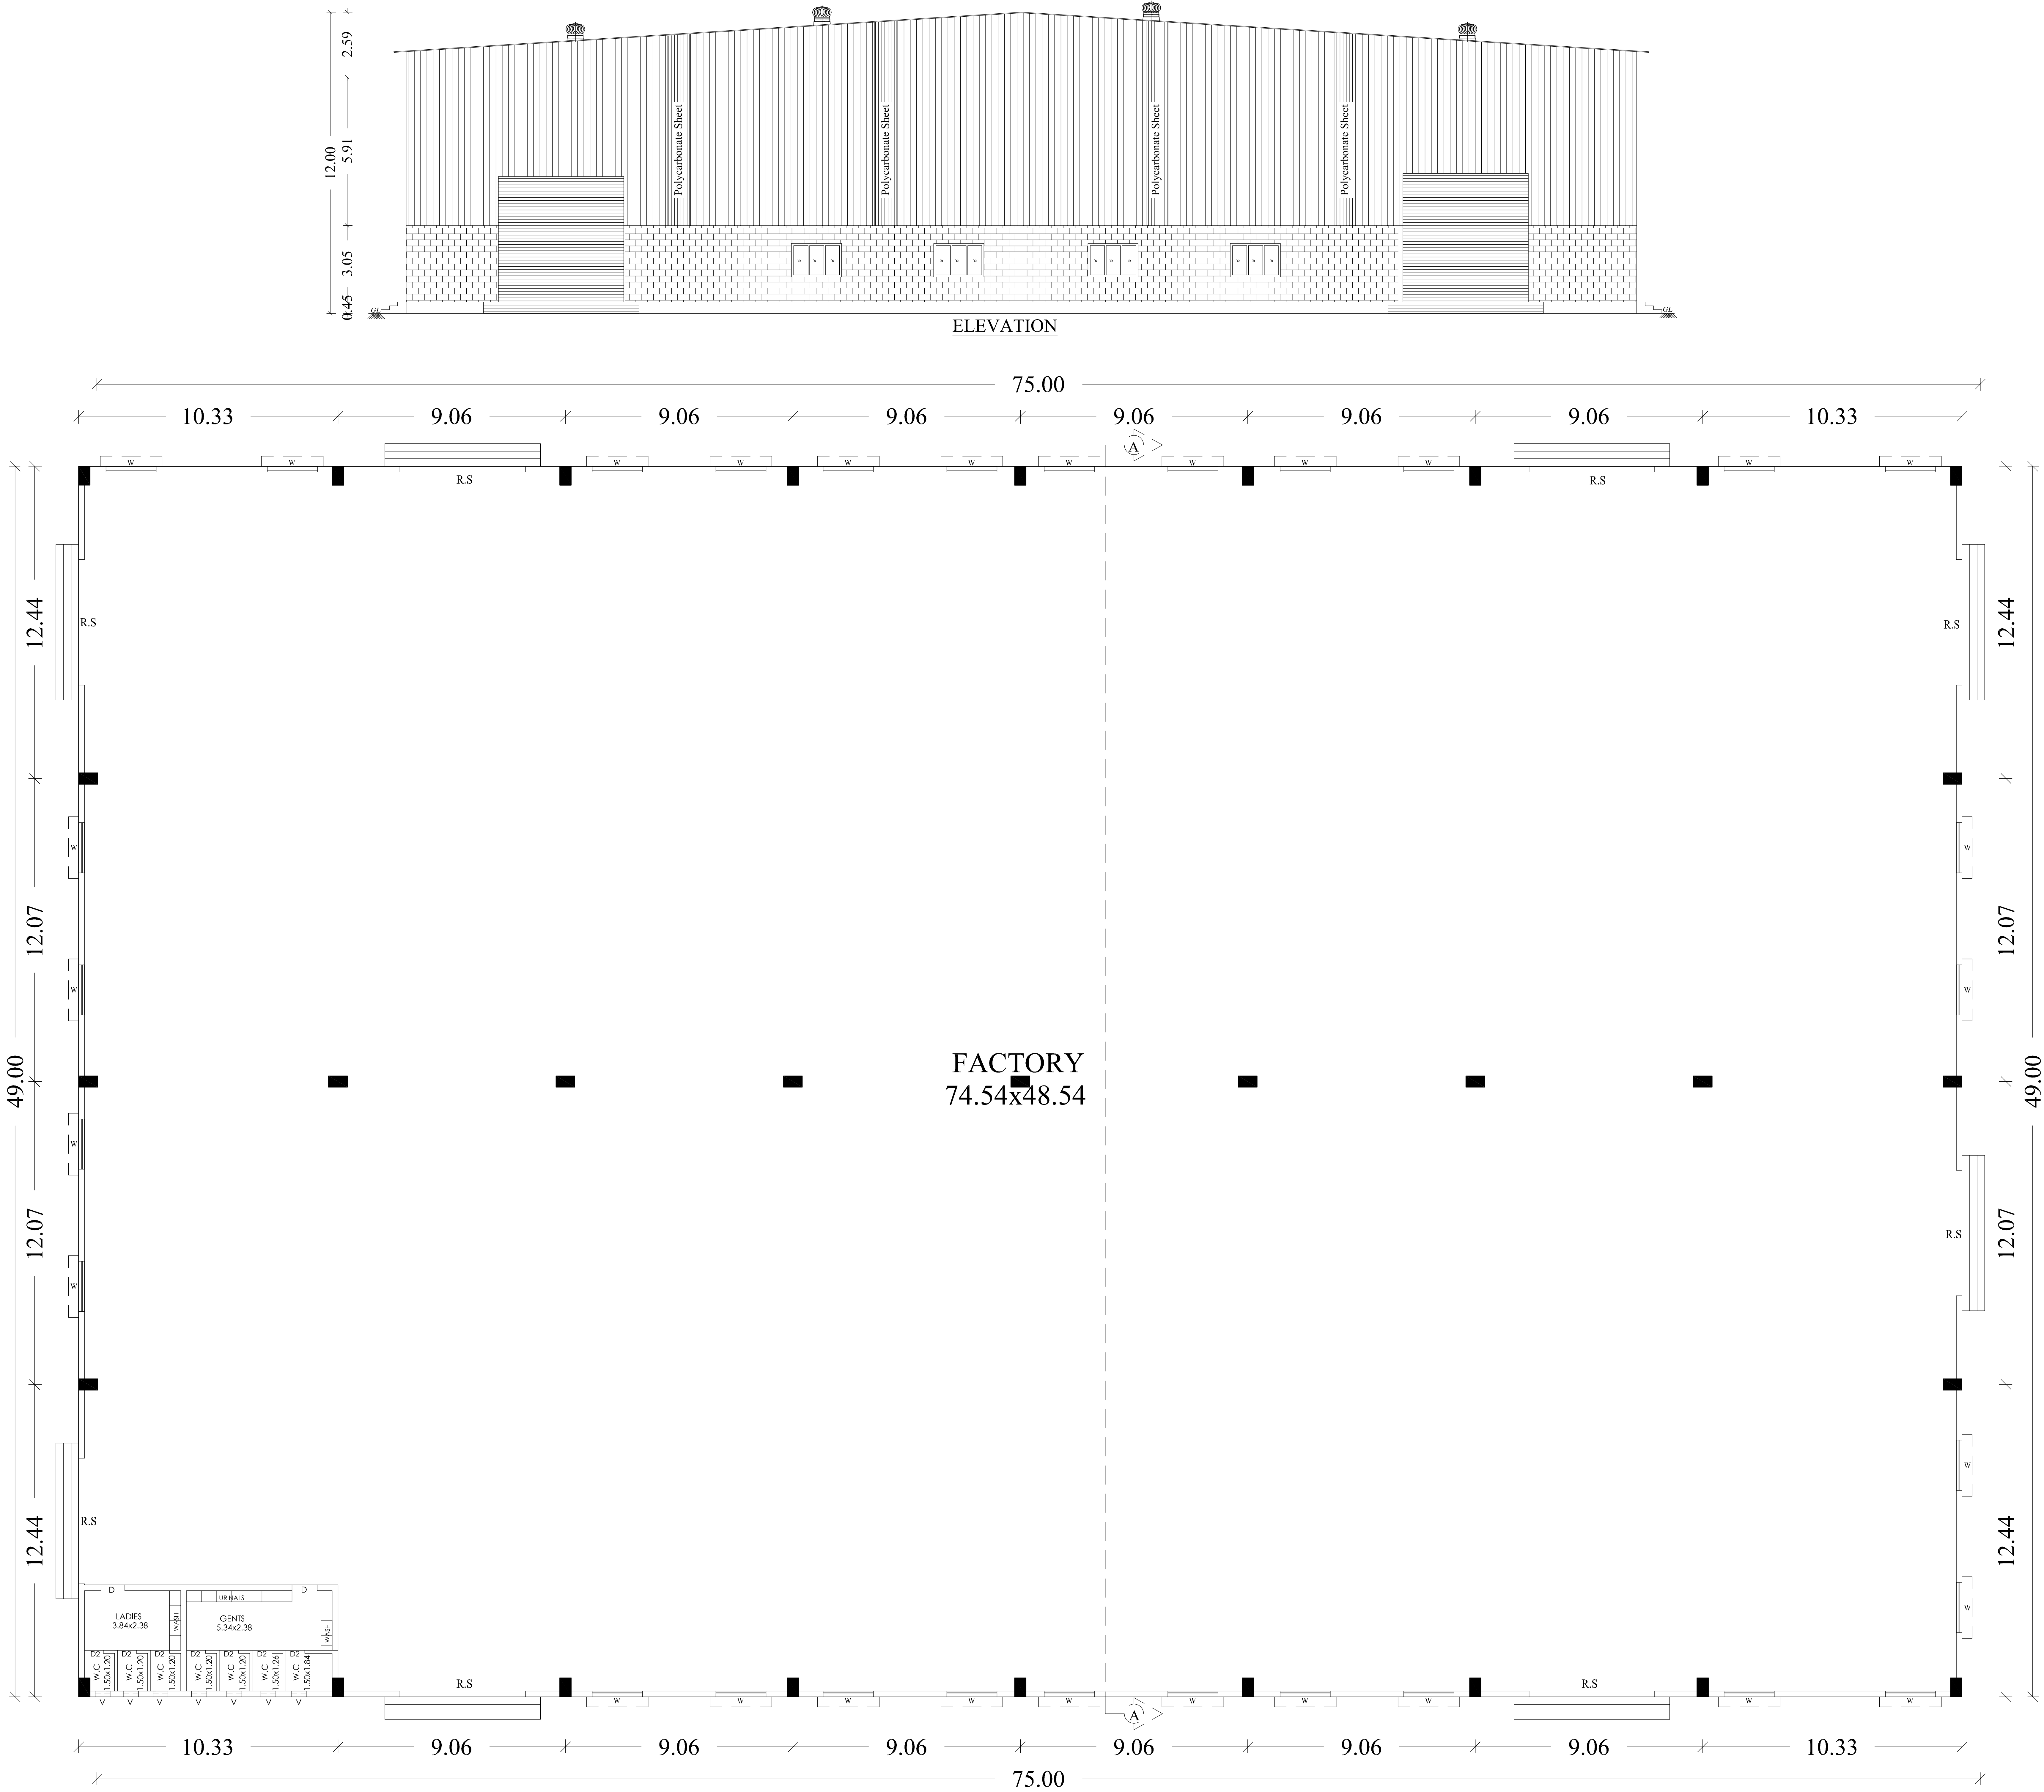

GROUND FLOOR PLAN

PLAN SHOWING THE PROPOSED
CONSTRUCTION OF FACTORY BUILDING
S.No:213 & 216/1B,
KIZHANOOR VILLAGE,
TIRUVALLUR TALUK & DISTRICT.
TIRUVALLUR PANCHAYAT UNION.

CATEGORY- GREEN
MFG Of Cardboard box and paper products

SPECIFICATION
FOUNDATION FOUNDATION AND BASEMENT IN RCC COLUMN AND PLINTH BEAM OVER A BED OF RCC 1:4:8, 6"THICK AS PER STRUCTURAL DETAILS.
SUPER STRUCTURE:- SUPER STRUCTURE IN 23 TH., 11.5TH. COUNTRY BURNT BRICK WALLS WITH CEMENT MORTAR 1:3
RCC MEMBERS FOOTING , COLUMNS, PLINTH BEAMS ,INTEL, SUNSHADE, FLOOR, ROOF BEAMS, SLABS & STAIR WITH RCC 1:1.5:3 USING 20MM NOMINAL SIZE BROCKEN STONES.
PLASTERING WALLS INSIDE & OUTSIDE IN CM 1:5, 12mm TH. CEILING IN CM 1:3 9mm TH.
PAINTING FINISHING THE WALL , CEILING WITH CEMENT PAINT OVER & PRIMING COAT
FLOORING FINISHING THE FLOOR WITH 20 TH GRANO FLOORING OVER A BED OF PCC 1:4:8 6"TH. AND RIVER SAND
DOORS &WINDOWS DOORS WITH COUNTRY WOODEN FRAMES , 32 TH. FLUSH DOOR SHUTTERS , SS FASTENINGS , PAINT FINISH
WINDOWS WITH MEDIUM ANODISED ALUMINIUM OPENABLE SHUTTERS WITH 4 mm GLASS & STANDARD FASTENINGS


AREA DETAIL:	Sq m
TOTAL PLOT AREA AS PER PATTA	9207.00
SUPERIMPOSED AREA	9389.26

BUILDING AREA STATEMENT				
SL.NO	BUILDING NAME	NON FSI IN Sq m	FSI IN Sq m	TOTAL AREA IN Sq m
1.	BLOCK-1			
	GROUND FLOOR	-	3675.00	3675.00
	TOTAL	-	3675.00	3675.00

AREA CALCULATION			
DESCRIPTION	CALCULATION	REQUIRED	PROPOSE
PLOT COVERAGE	$\frac{3675.00}{9207.00} \times 100$	75%	39.91%
FLOOR SPACE INDEX	$\frac{3675.00}{9207.00}$	1.5	0.39

PARKING CALCULATION		
SLOT	REQUIRED	PROVIDED
LORRY	10	10
CAR	-	02
TWO WHEELER	74	75
CYCLE	74	75

H.P CONSUMED - 100	
<u>WORKERS DETAILS</u>	
MALE	18 Nos
FEMALE	05 Nos
NUMBER OF WORKERS	23 Nos

 	COLOUR INDEX	
	BOUNDARY	
	PROPOSED	
	EXISTING ROAD	
	DRIVE WAY	
	EXISTING BUILDING	
SCALE 1: 200	ALL DIMENSIONS ARE IN METRES	

OWNERS SIGNATURE

STRUCTURAL ENGINEER

ARCHITECT/ENGINEER

