
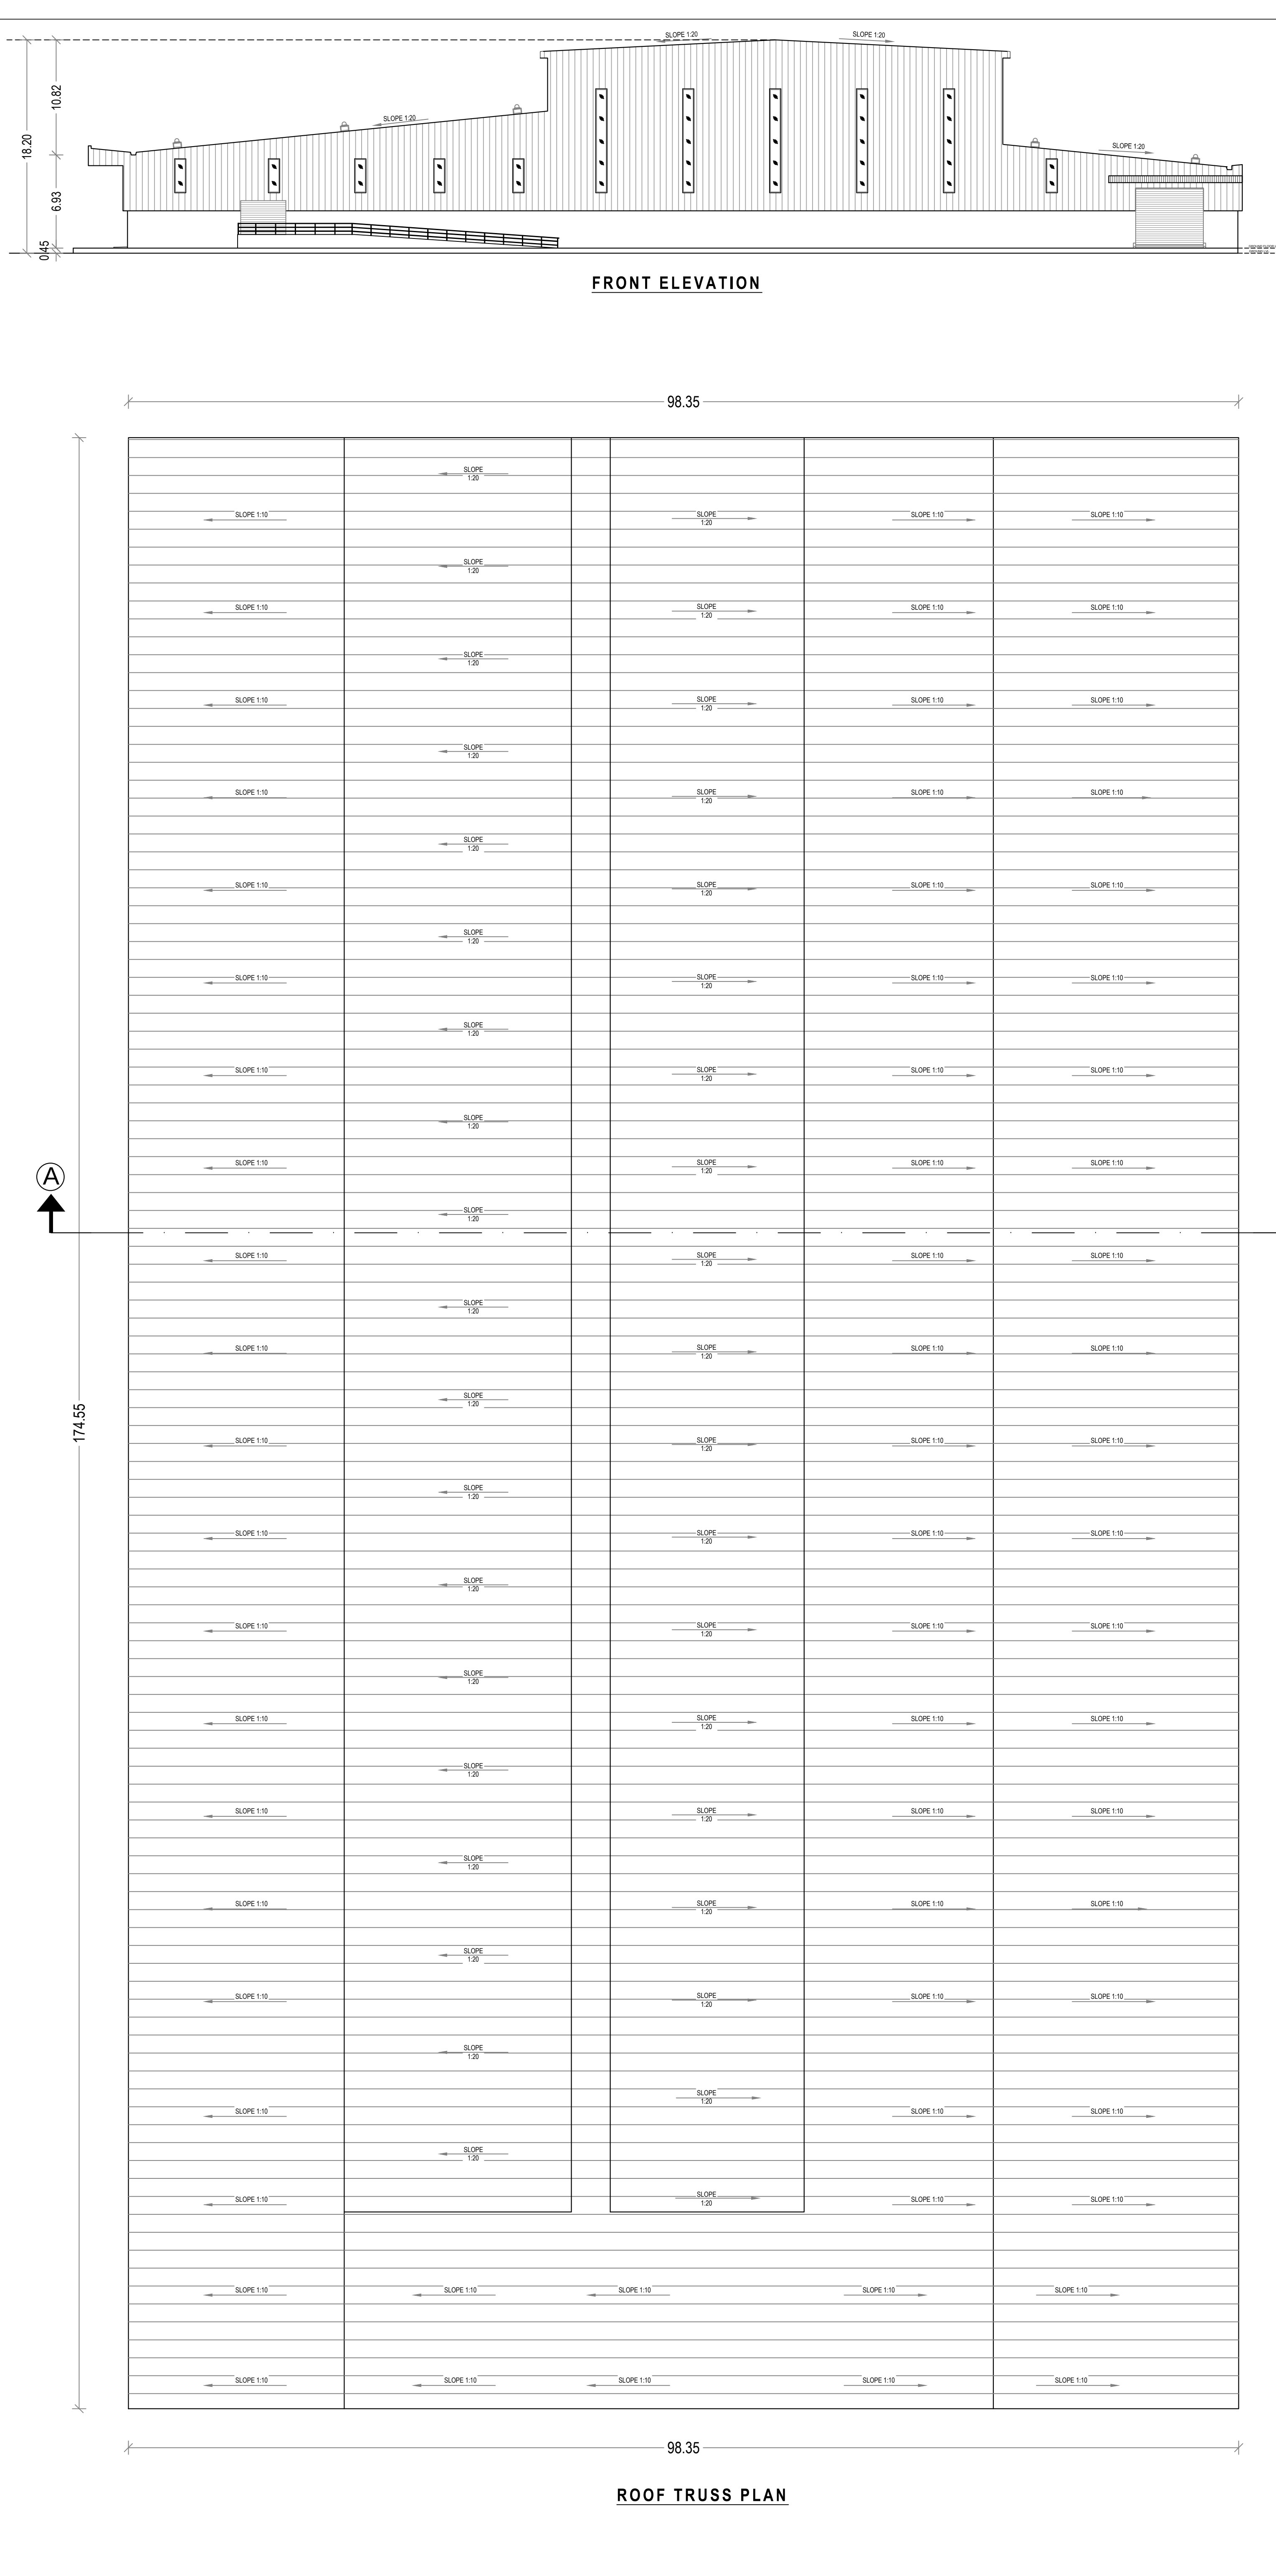


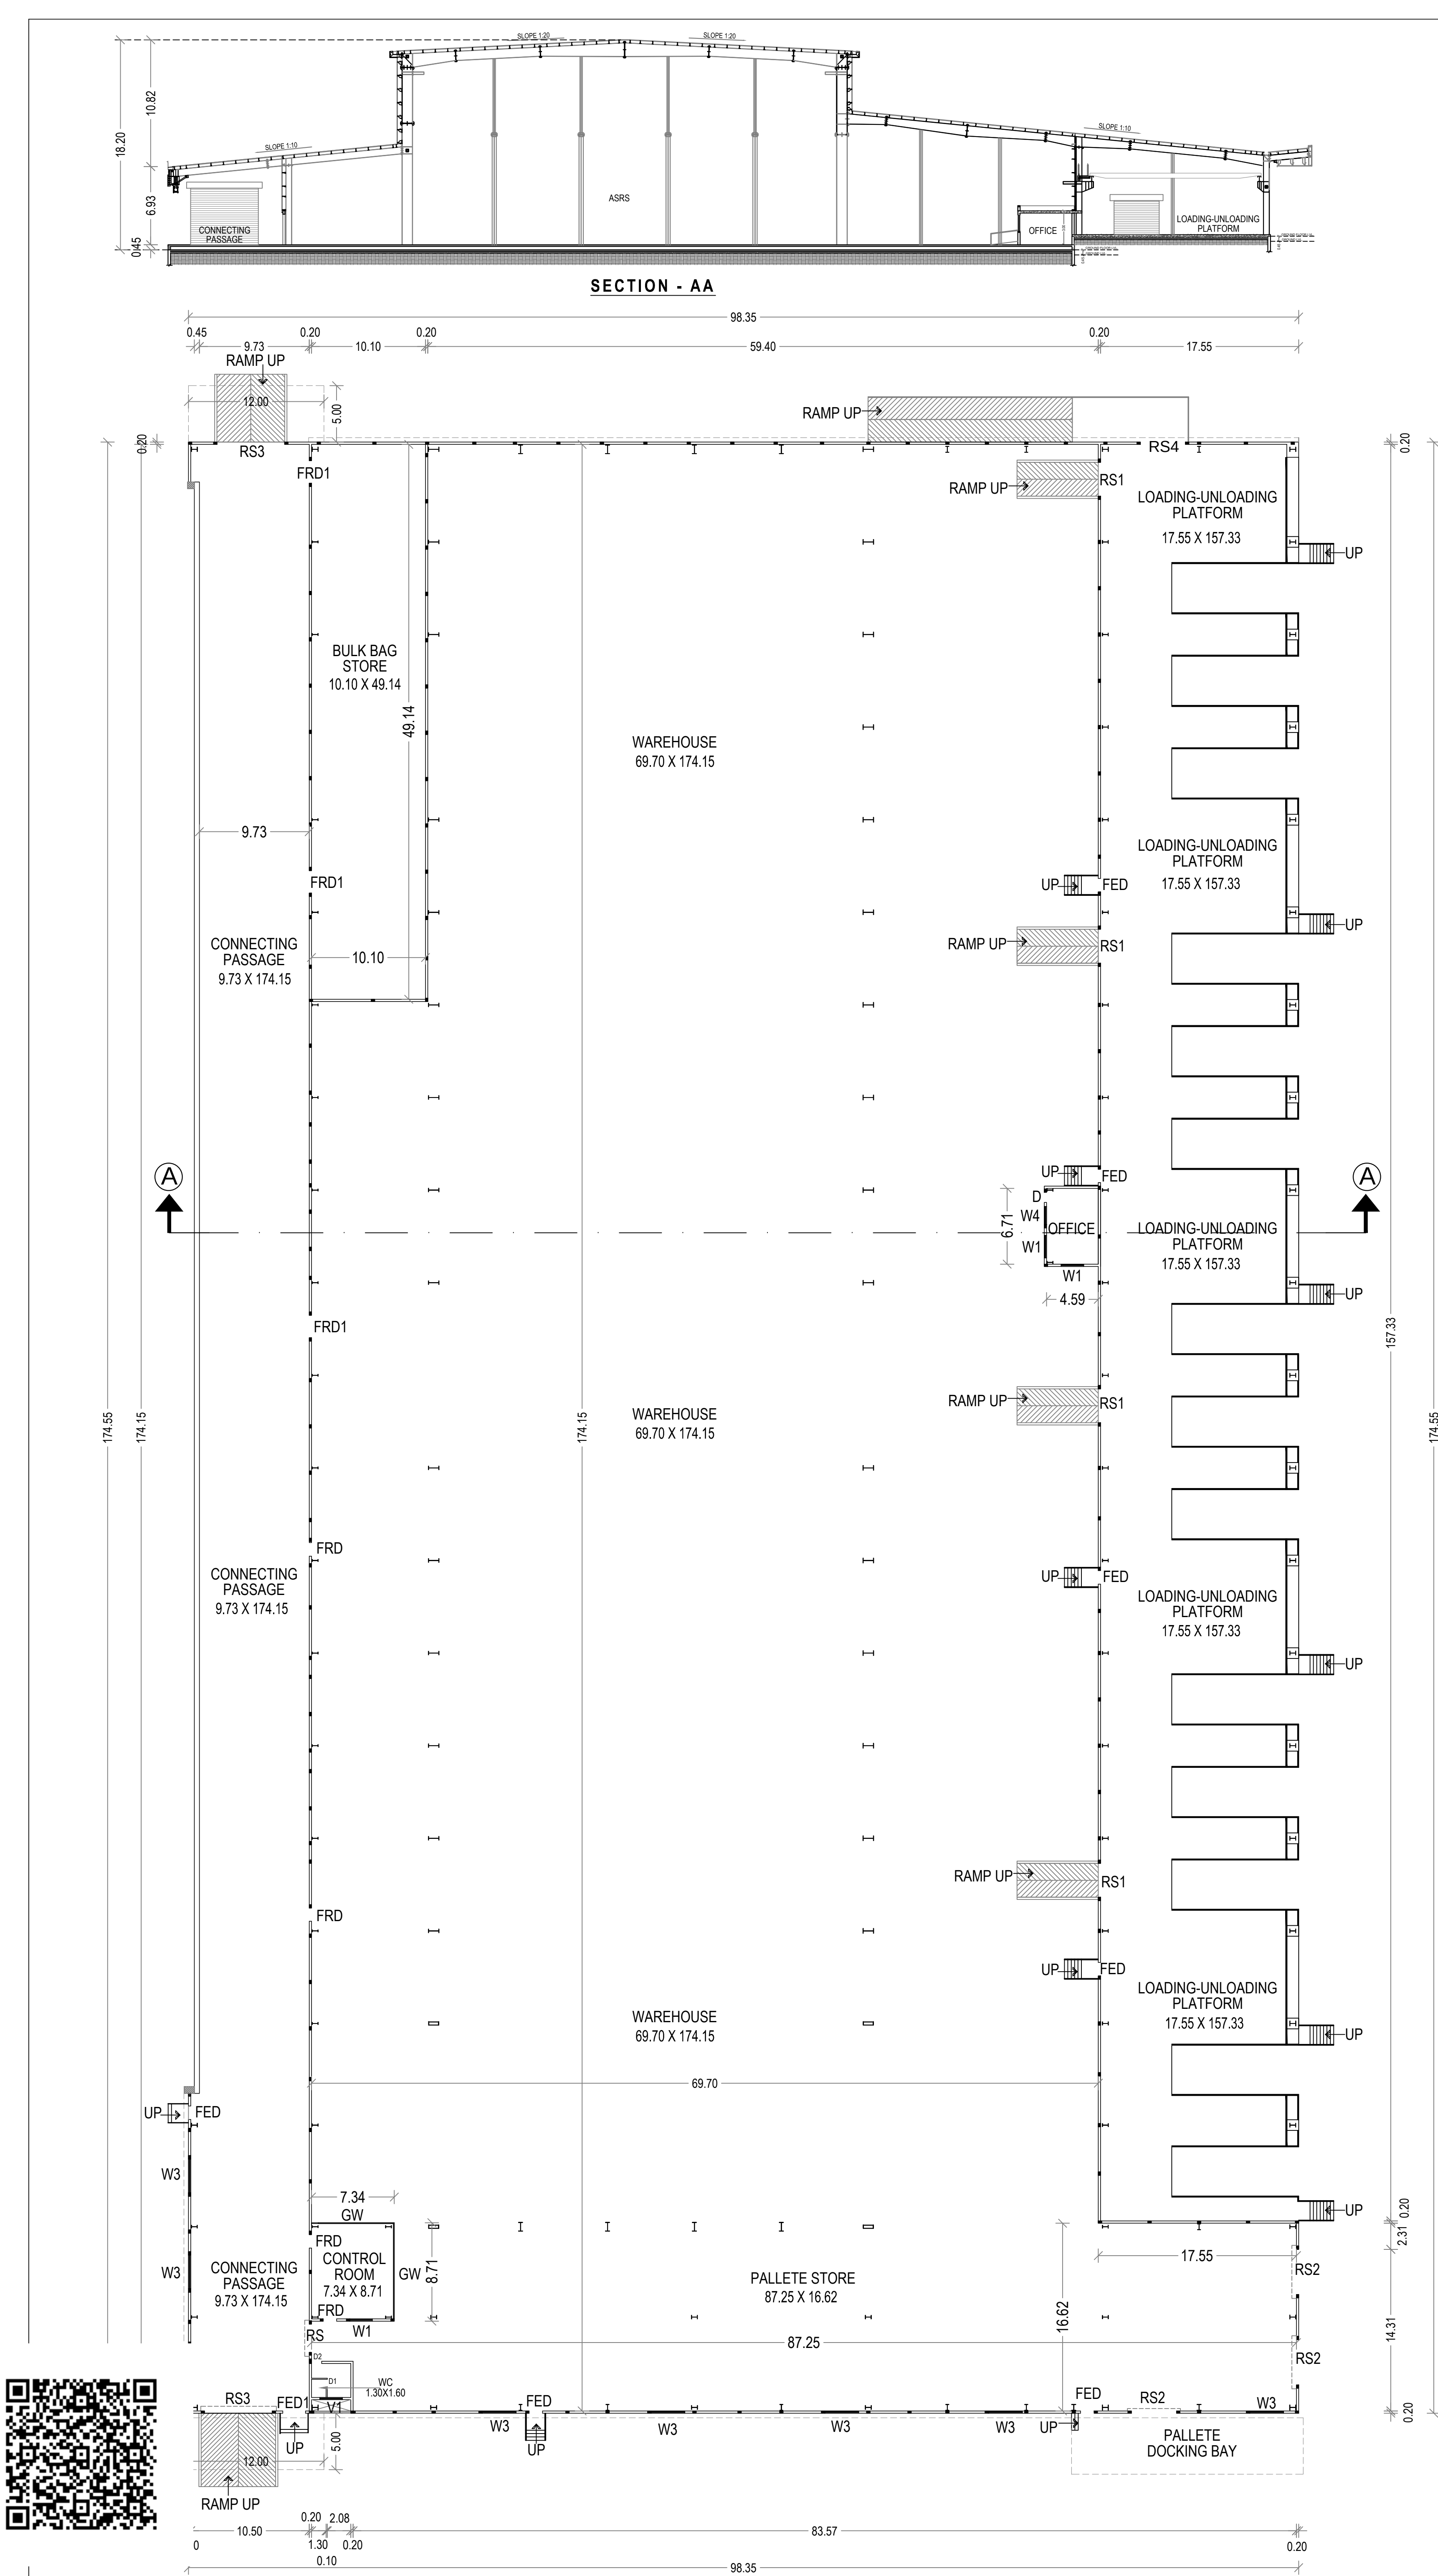

PLAN SHOWING THE REVISED AND ADDITIONAL PROPOSED CONSTRUCTION OF INDUSTRIAL BUILDING FOR M/S. PCBL (TN) LIMITED AT PLOT NO - A-7 & A-13, SIPCOT INDUSTRIAL COMPLEX, THERVOYKANDIGAI, COMPRISED IN OLD S.NO - 32/2 (PART) & NEW S.NO - 32/3 (PART) OF THERVOYKANDIGAI VILLAGE, GUMMIDIPOONDI TALUK, THIRUVALLUR DISTRICT- 601 202.

EARLIER APPROVAL DETAIL:
DTCP THIVALLUR (DT.) VIDE PROCEEDING NO. R.C.NO.3606/2021.DATED-20.05.2022.
PANCHAYAT UNION, GUMMIDIPOONDI VIDE PROCEEDING NO.R.C.NO.1207/72021/A3.DATED-08.12.2022.

NOTE:-
MECHANICAL VENTILATION PROVIDED FOR SUITABLE LOCATIONS

COLOUR CODE :

PROPOSED BUILDING

OWNER


For PCBL (TN) LTD
WHOLE TIME DIRECTOR

ARCHITECT



K. JAMAL MOHIDEEN, B.Arch.
Registered Architect-CA/83/07686
New No : 15, 54th Street,
Ashok Nagar, Chennai-600 083.
Mobile : 9840098425
E-mail : rjarchitects@gmail.com

STRUCTURAL ENGINEER


Dr. R.S. MURALITHARAN, BE., M.E(Struc) Ph.D
Registered Structural Engineer Grade-I (SE)
CMDA Reg.No. SE/GR./12/39/1.2/233
DTCP Reg.No. CGLD/ST/SE /Gr/2020/02/004
District Panel Engineer Class-1A
Structural Engineer Consultant
No.12, 4th Rev. 105 Arakkal, Kumbakonam, Tamil Nadu-612 001.
☎ : 9469359800, ✉ : ramurail06@gmail.com

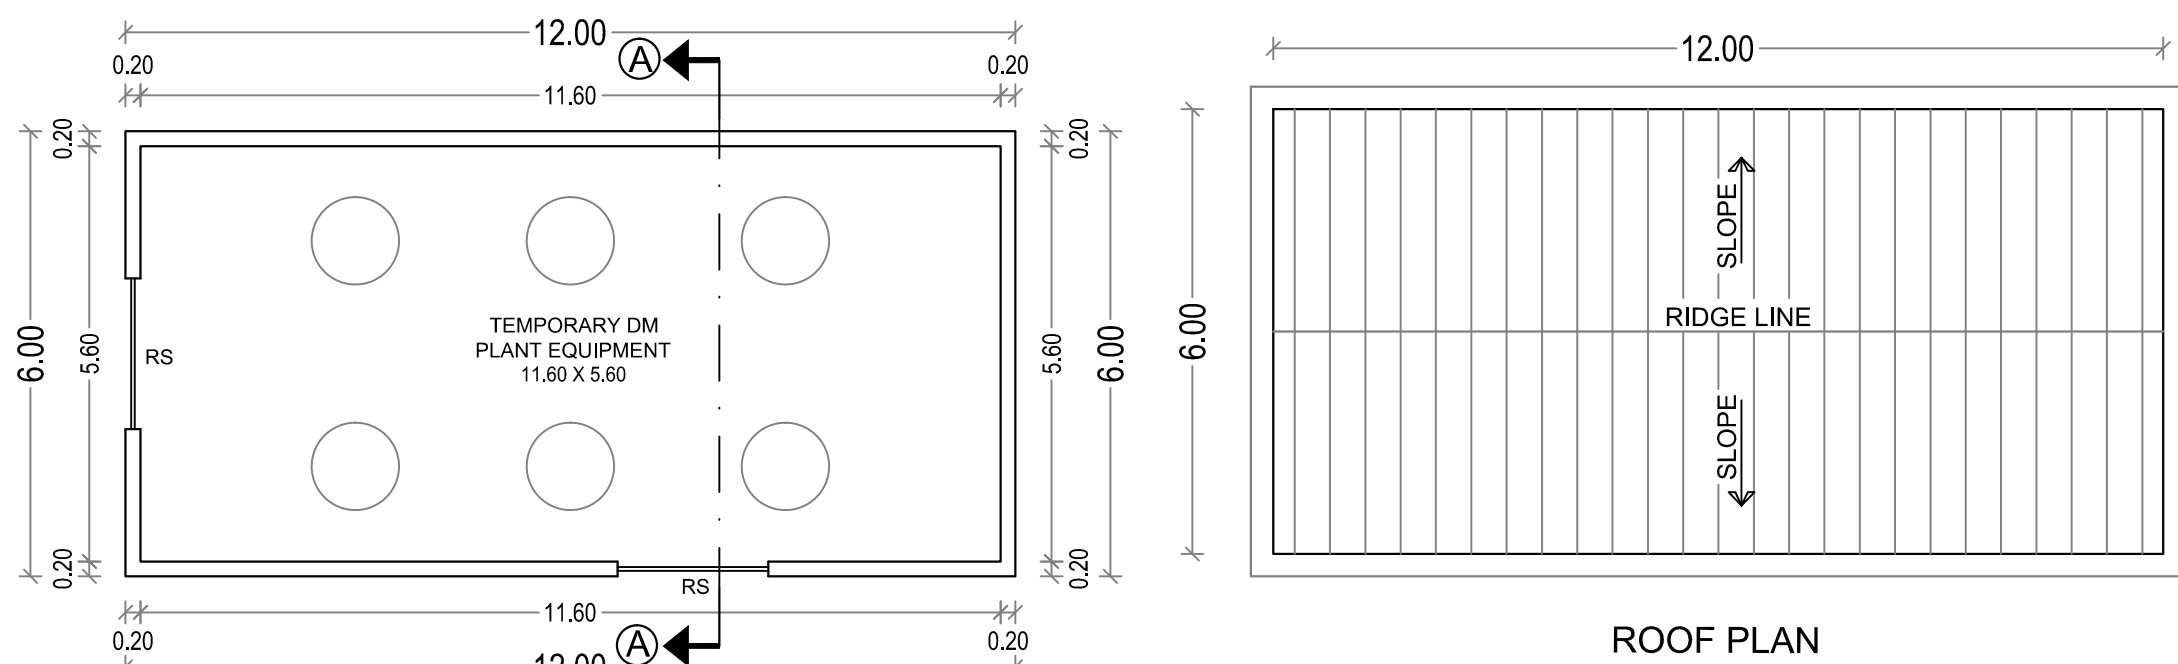


BLOCK - 57
DM STORAGE SHED

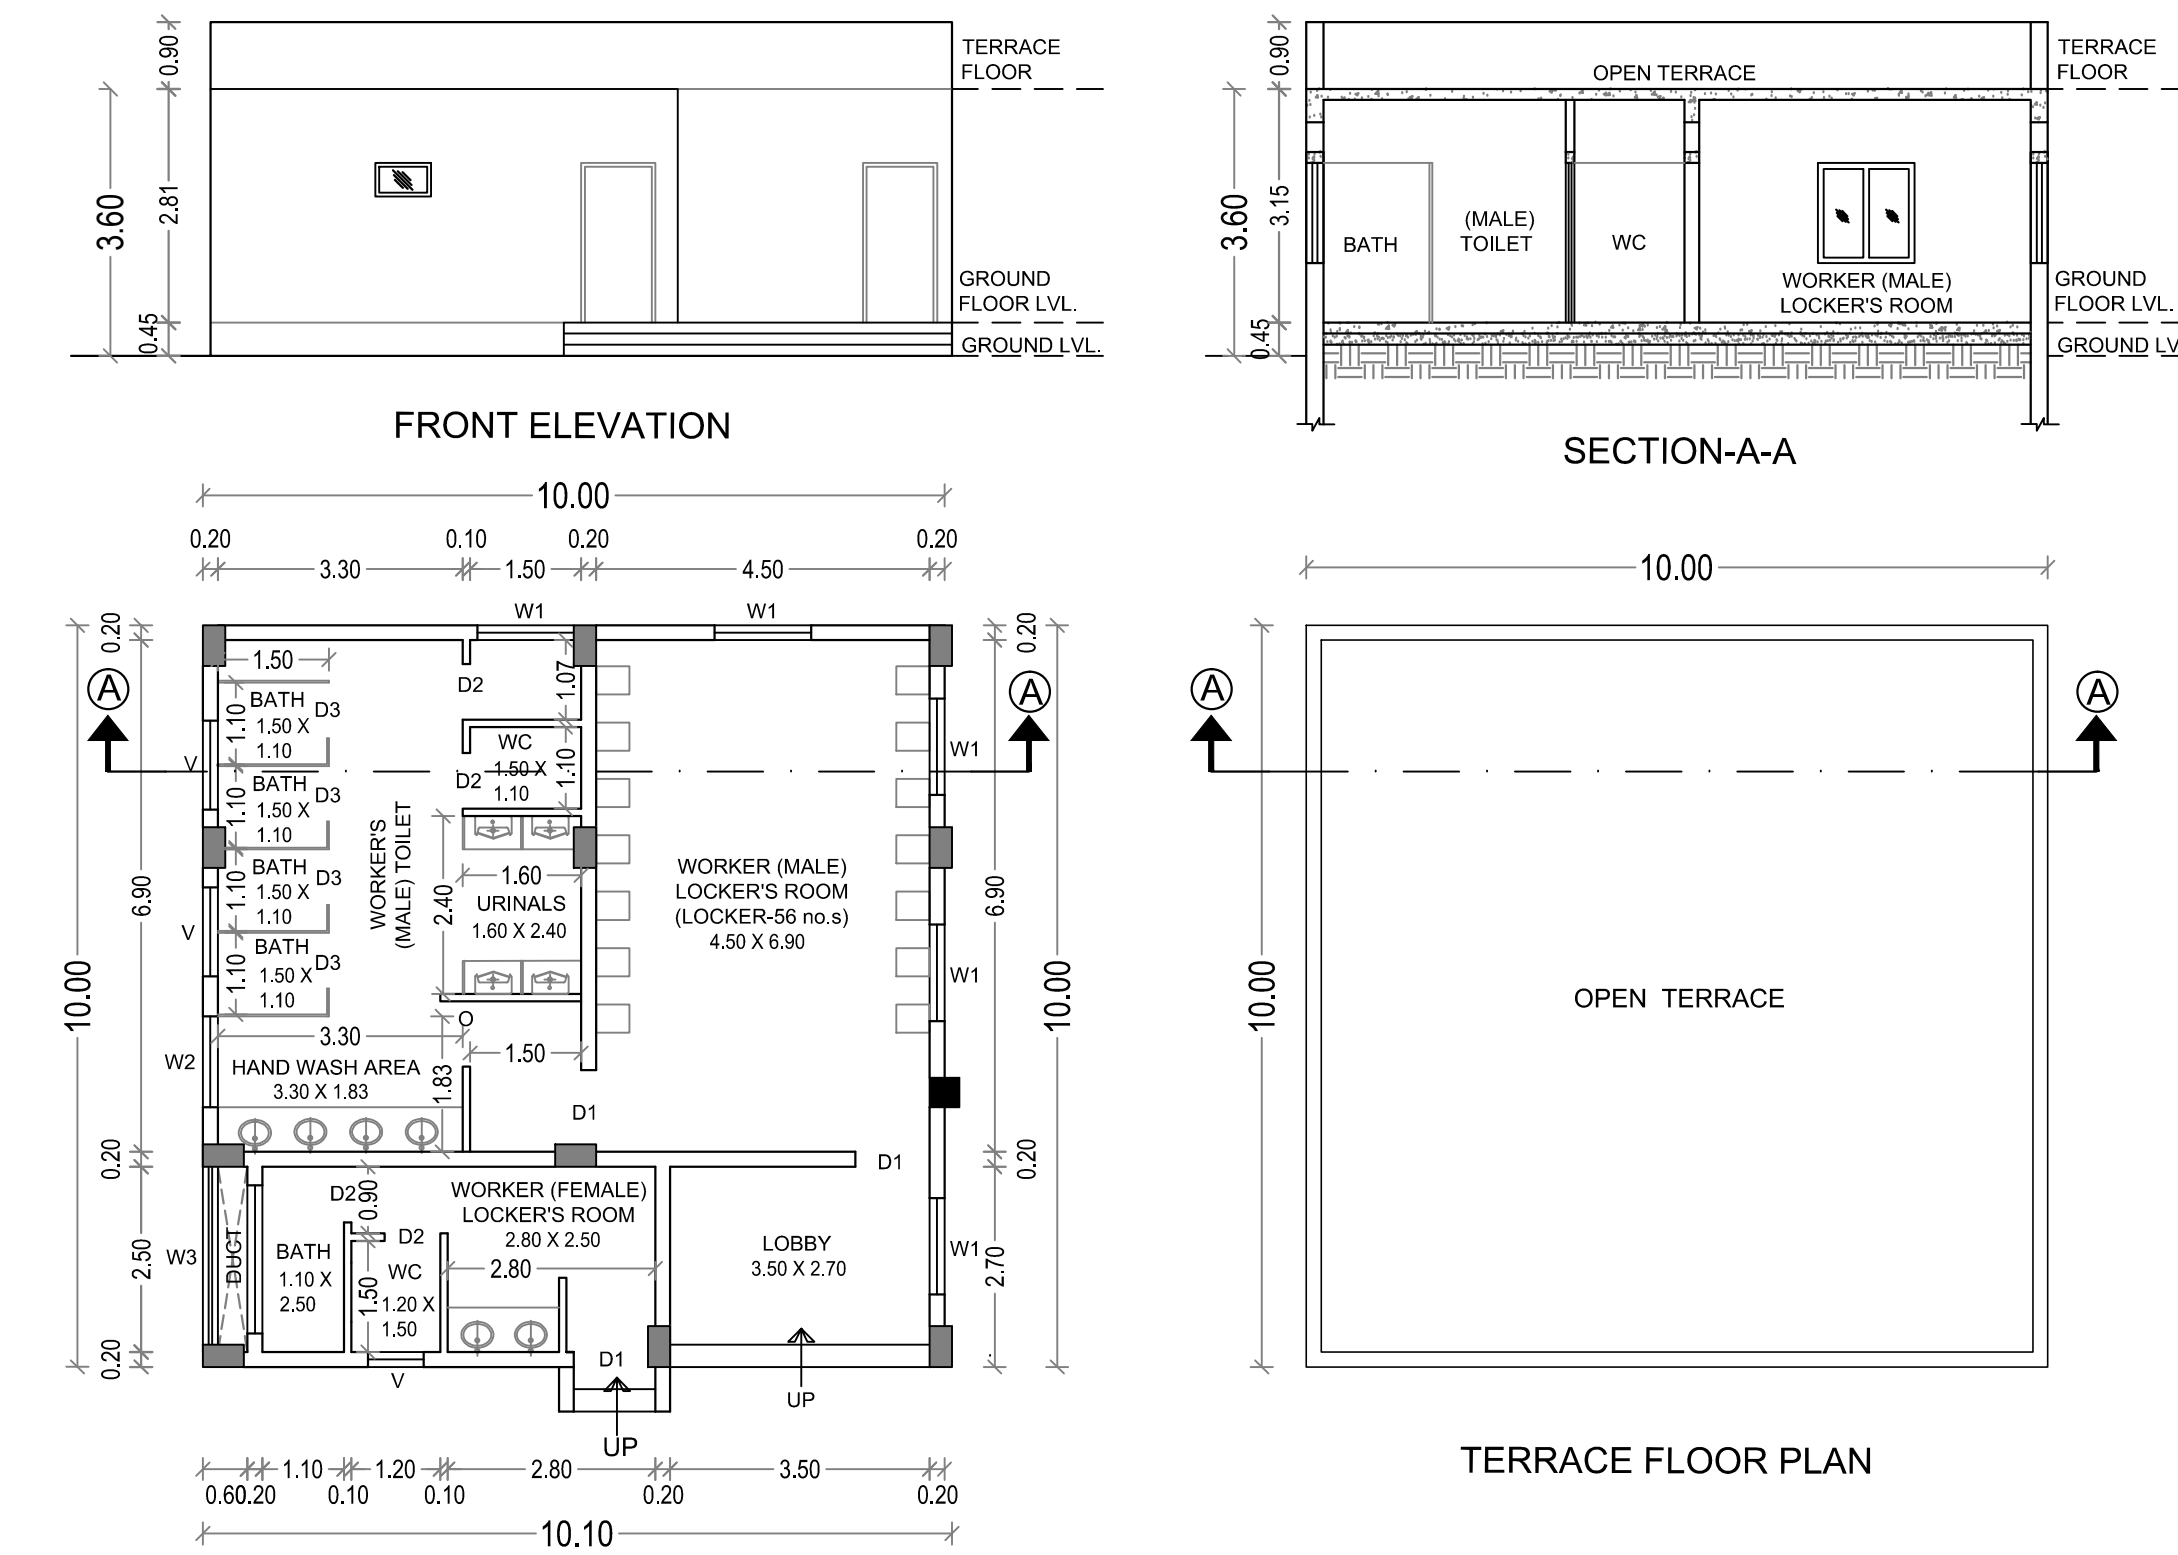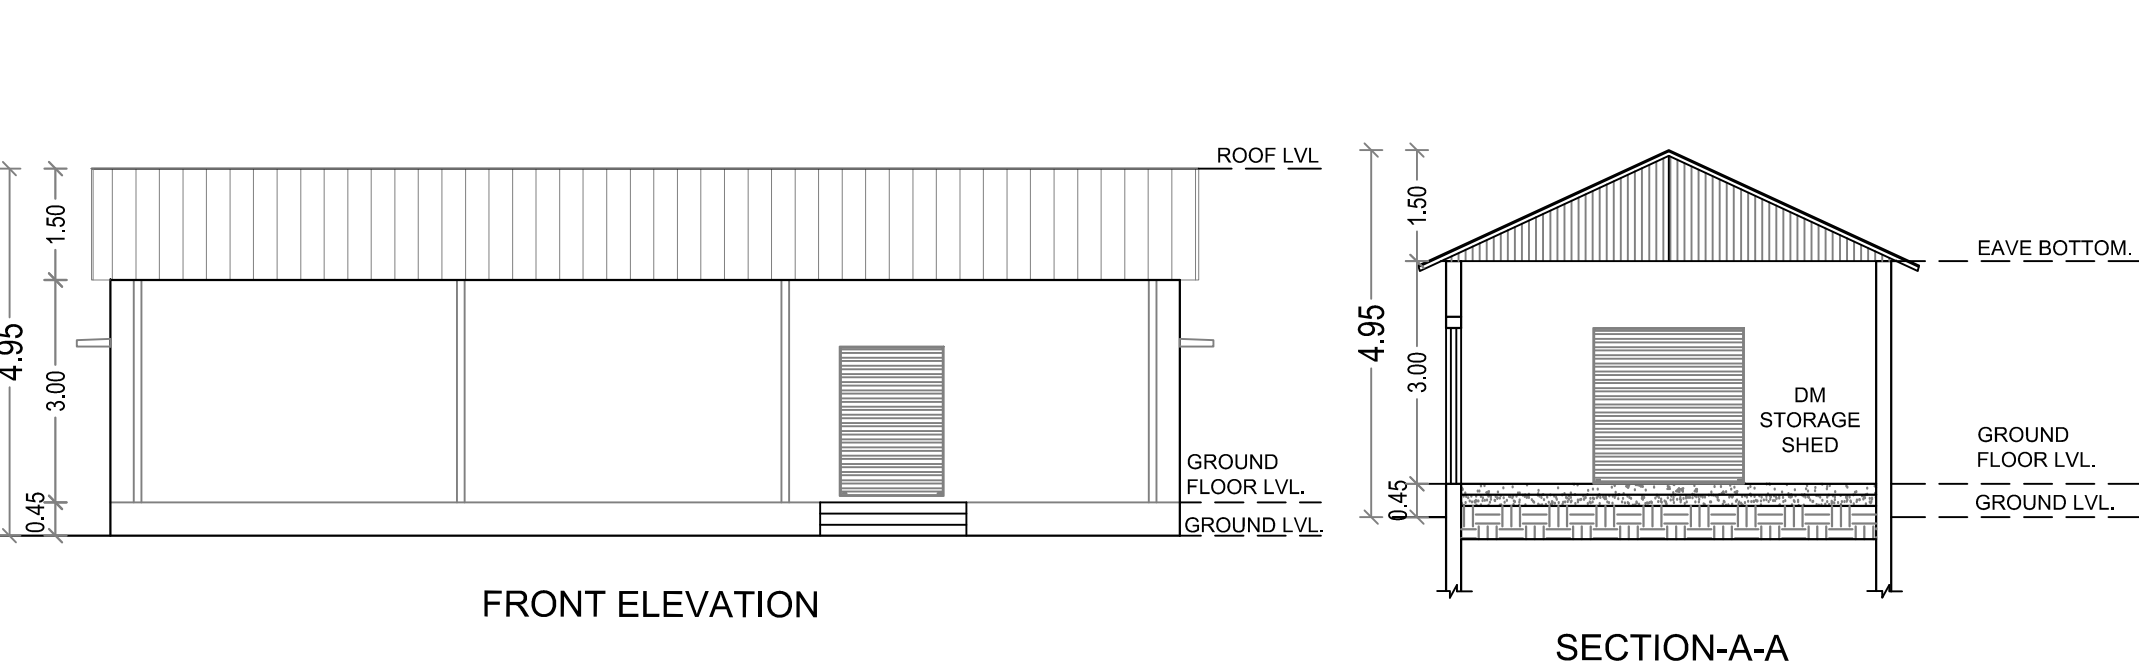



BLOCK - 43
BATH HOUSE

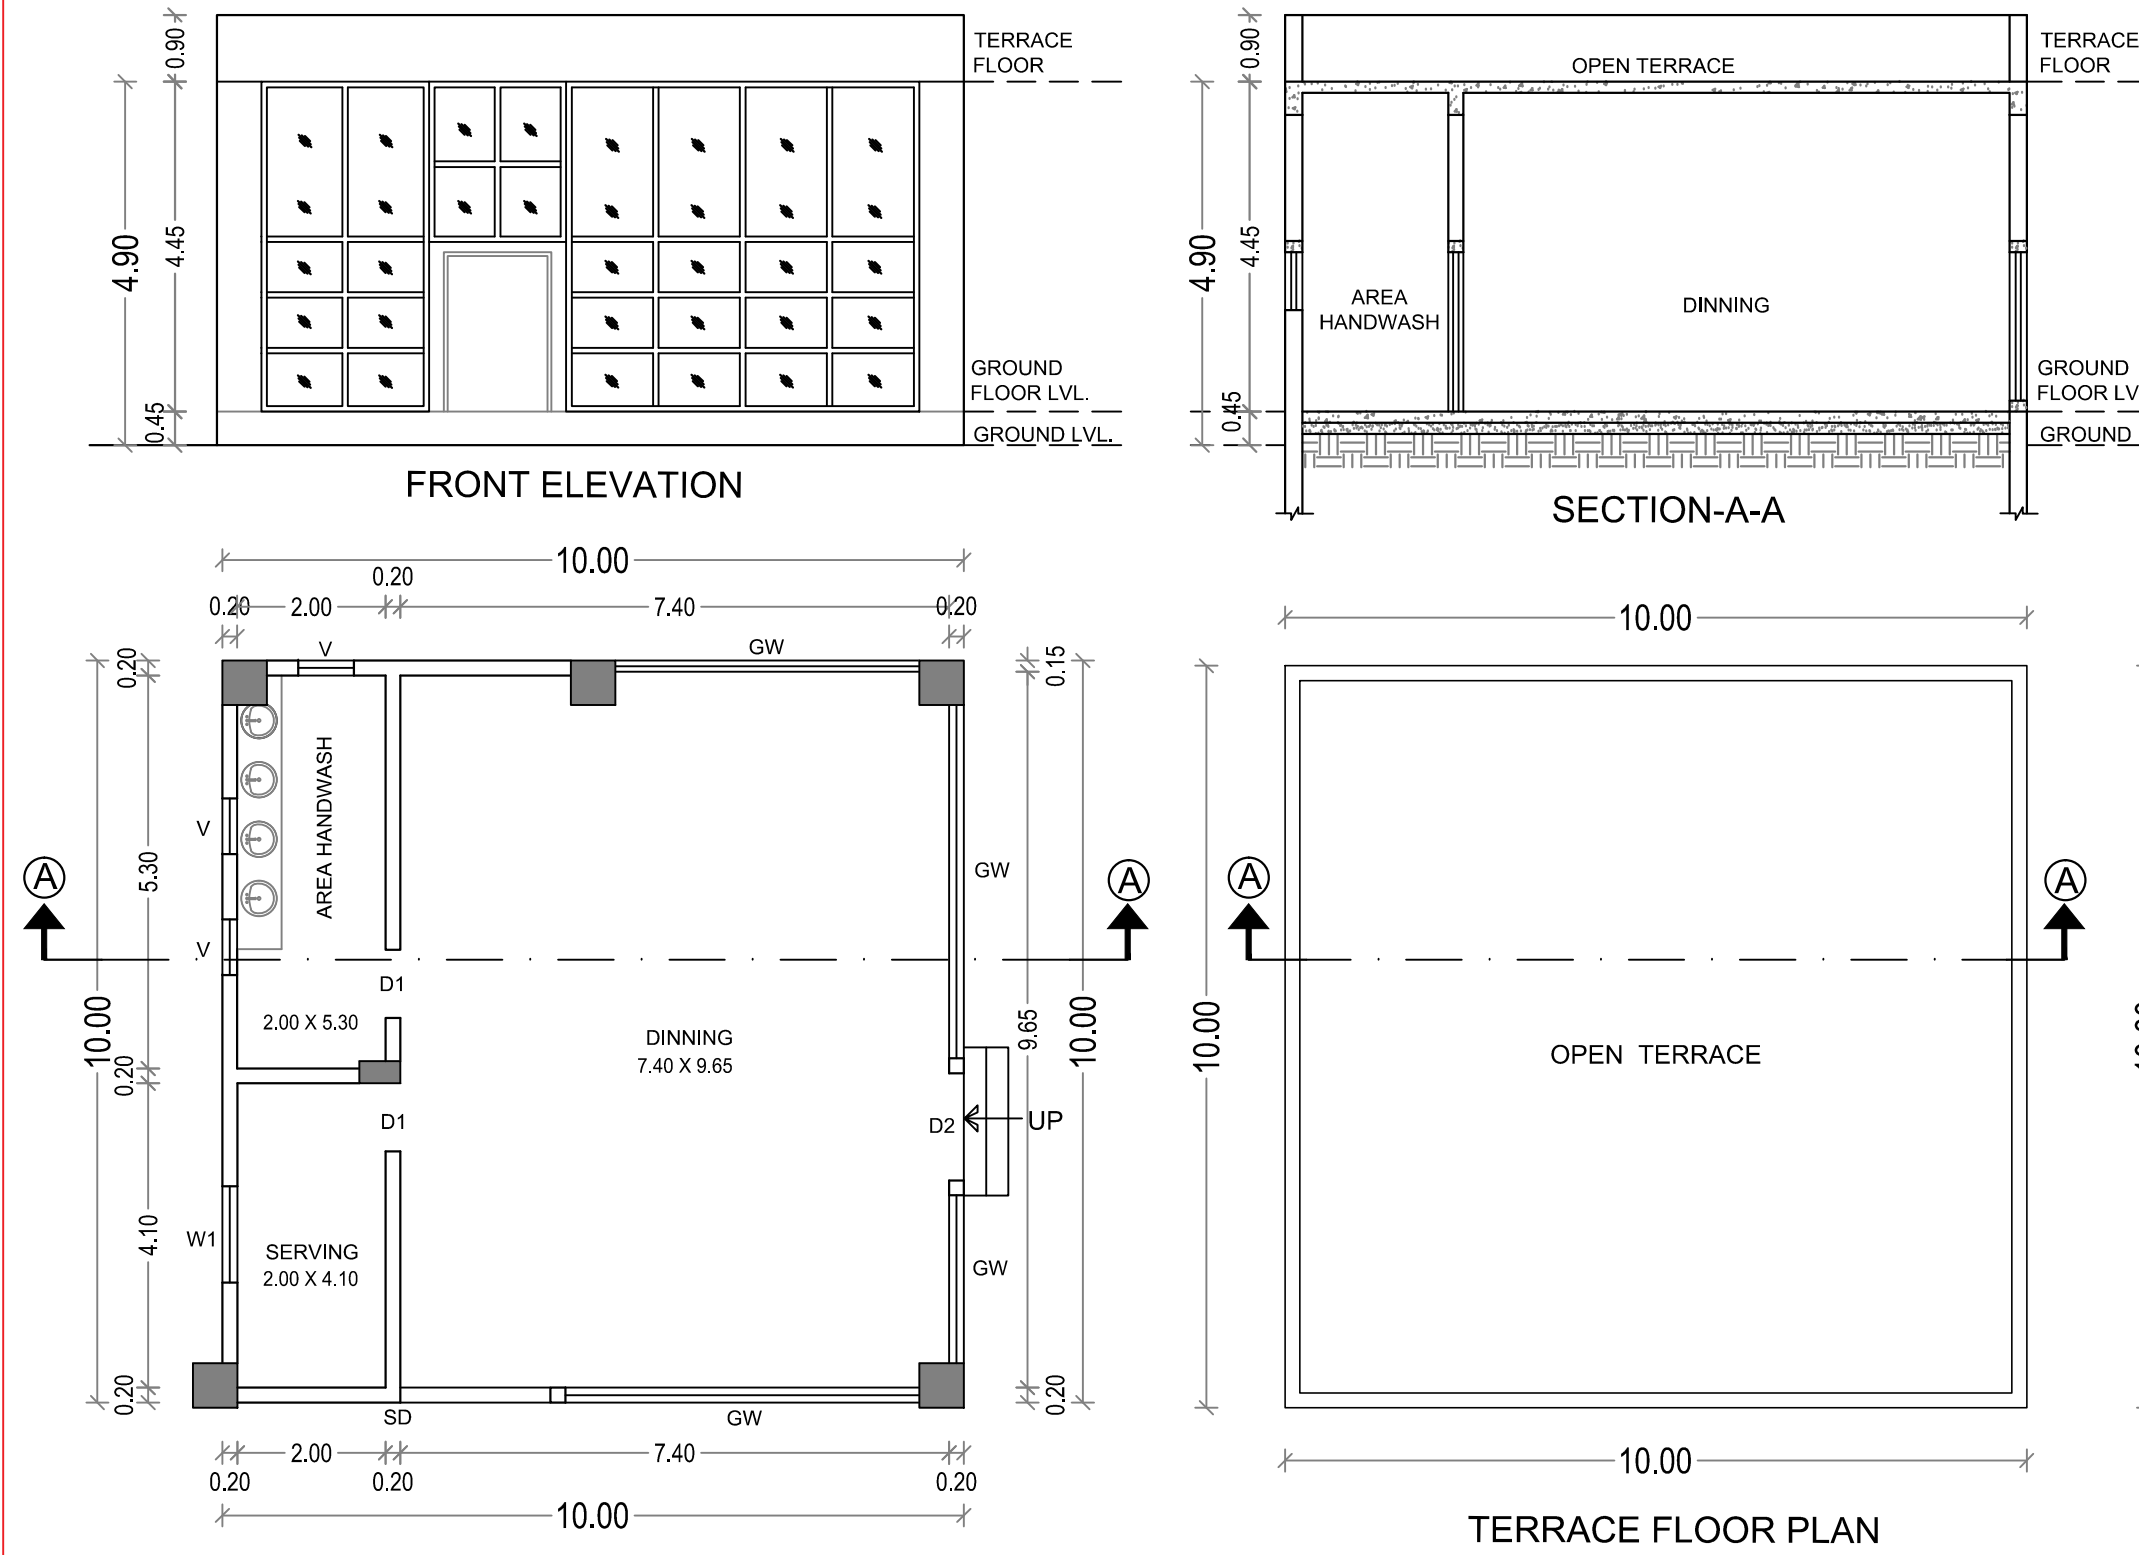


BLOCK - 44
CANTEEN

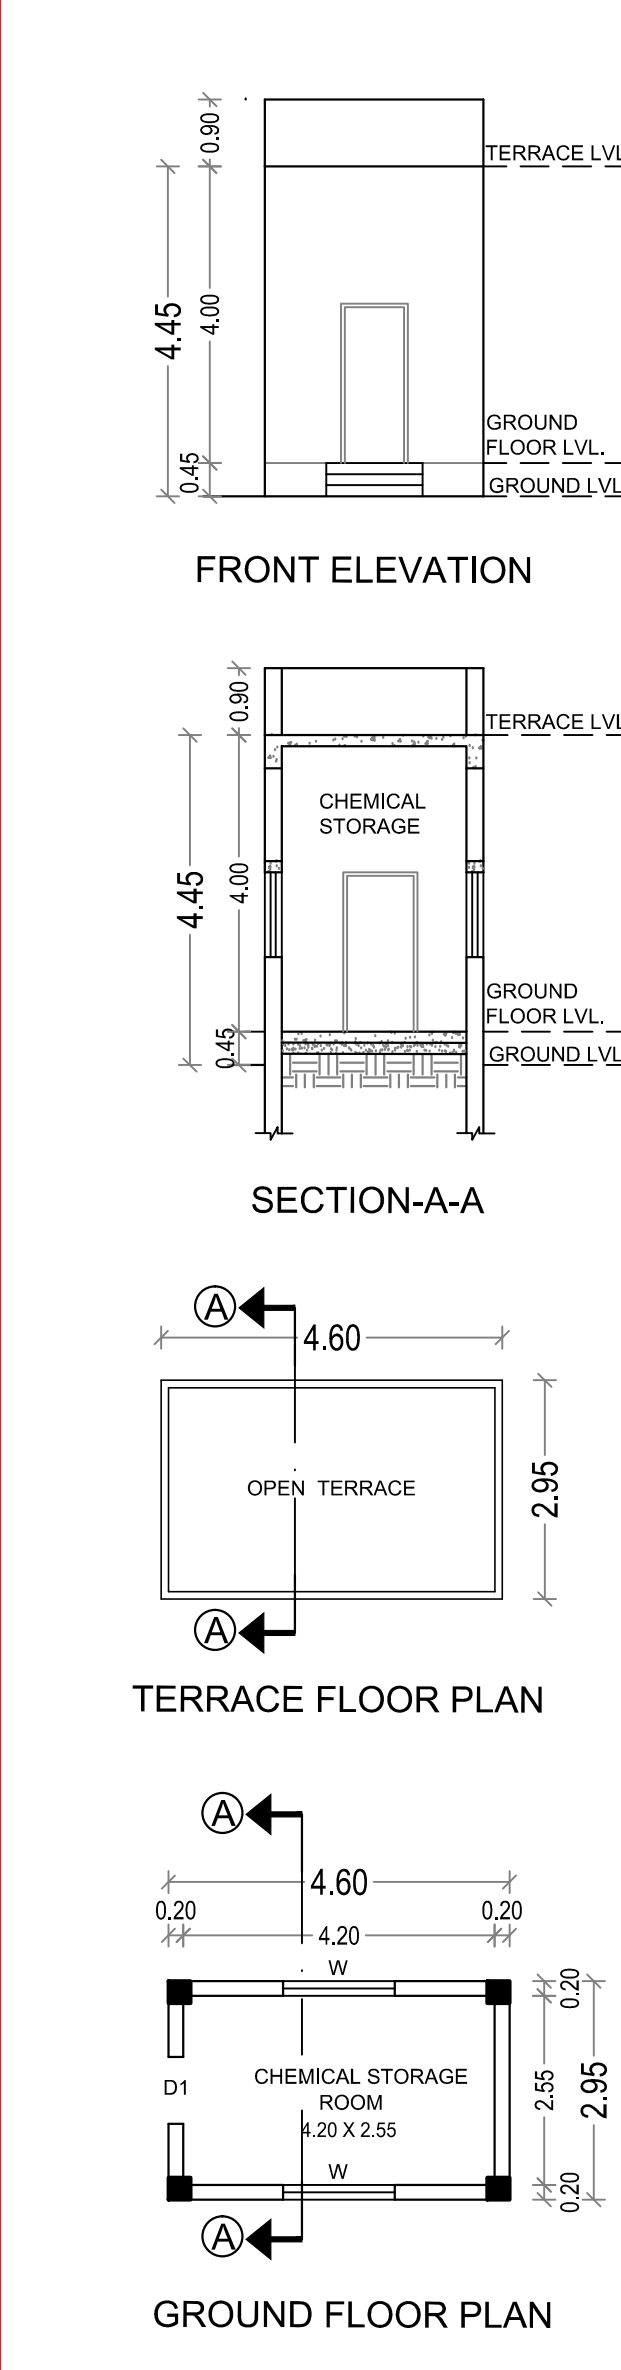


BLOCK - 52
CHEMICAL STORAGE

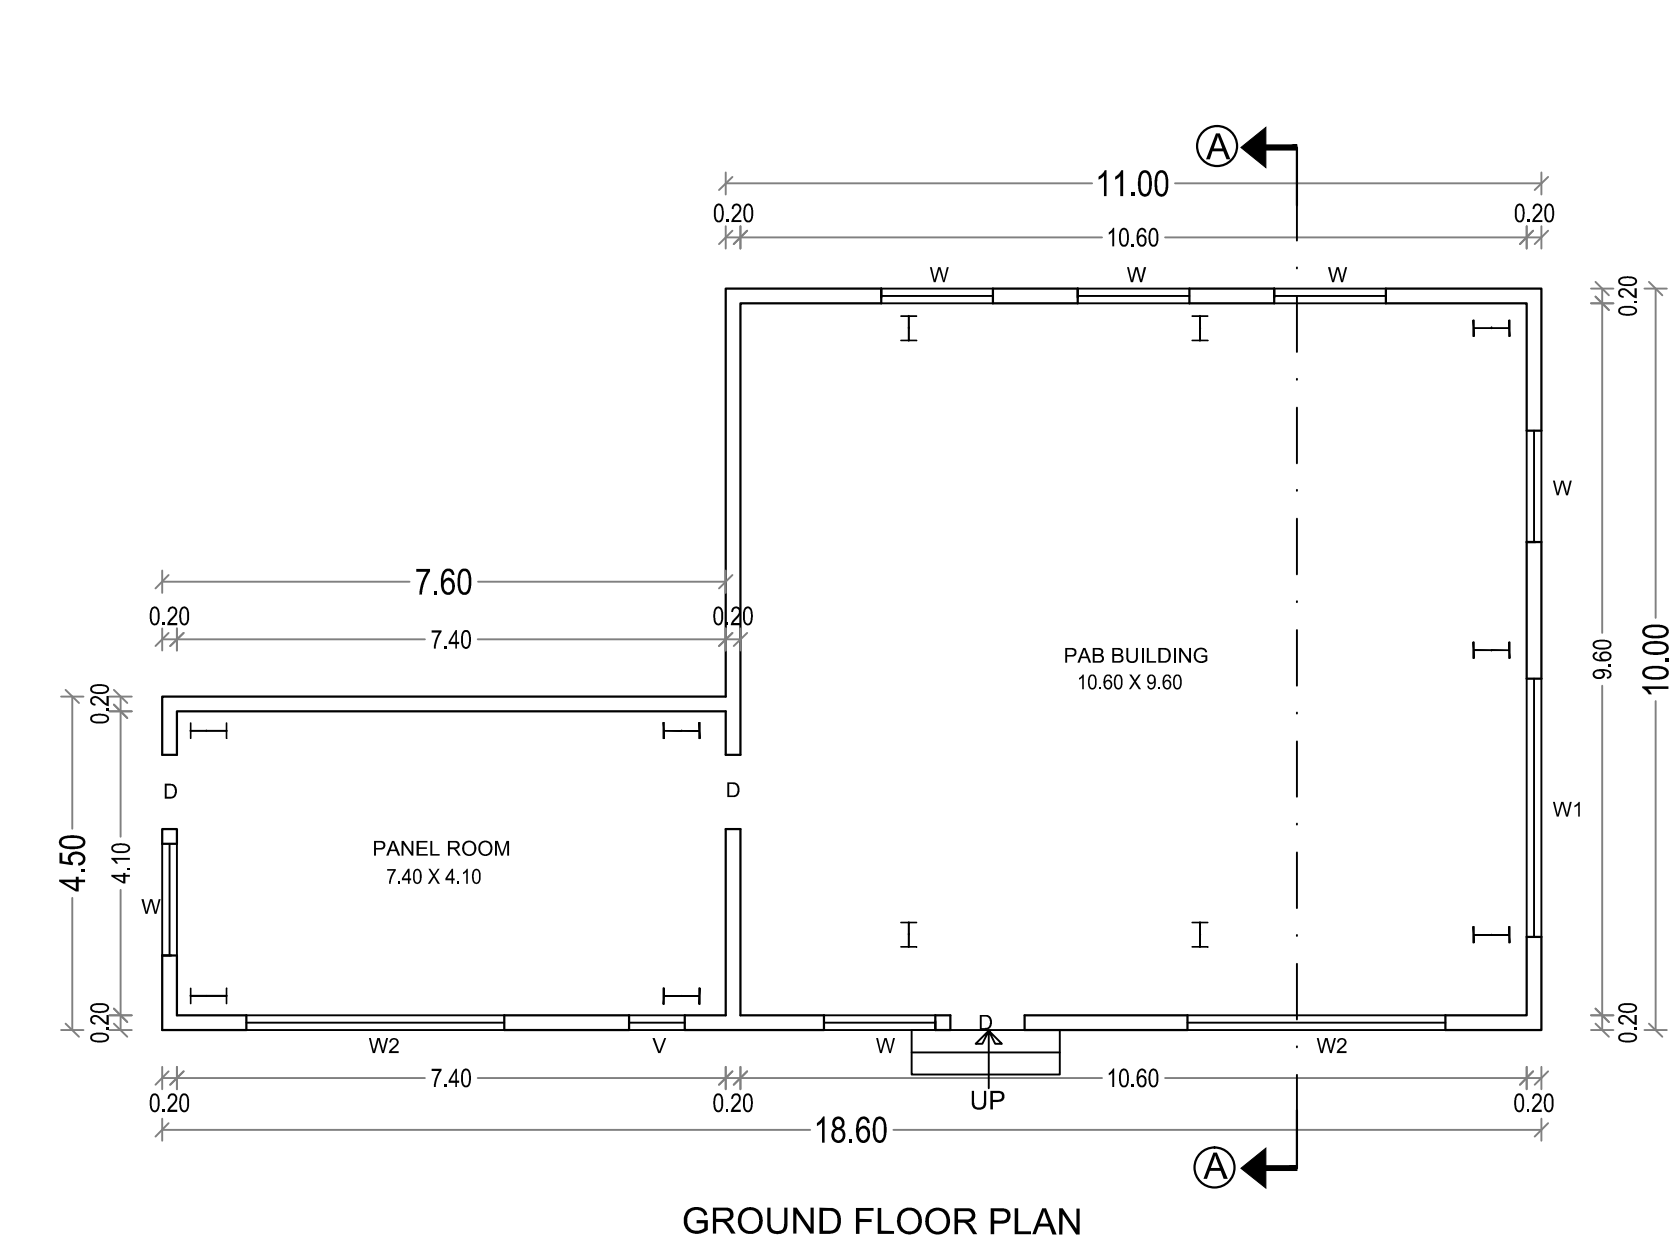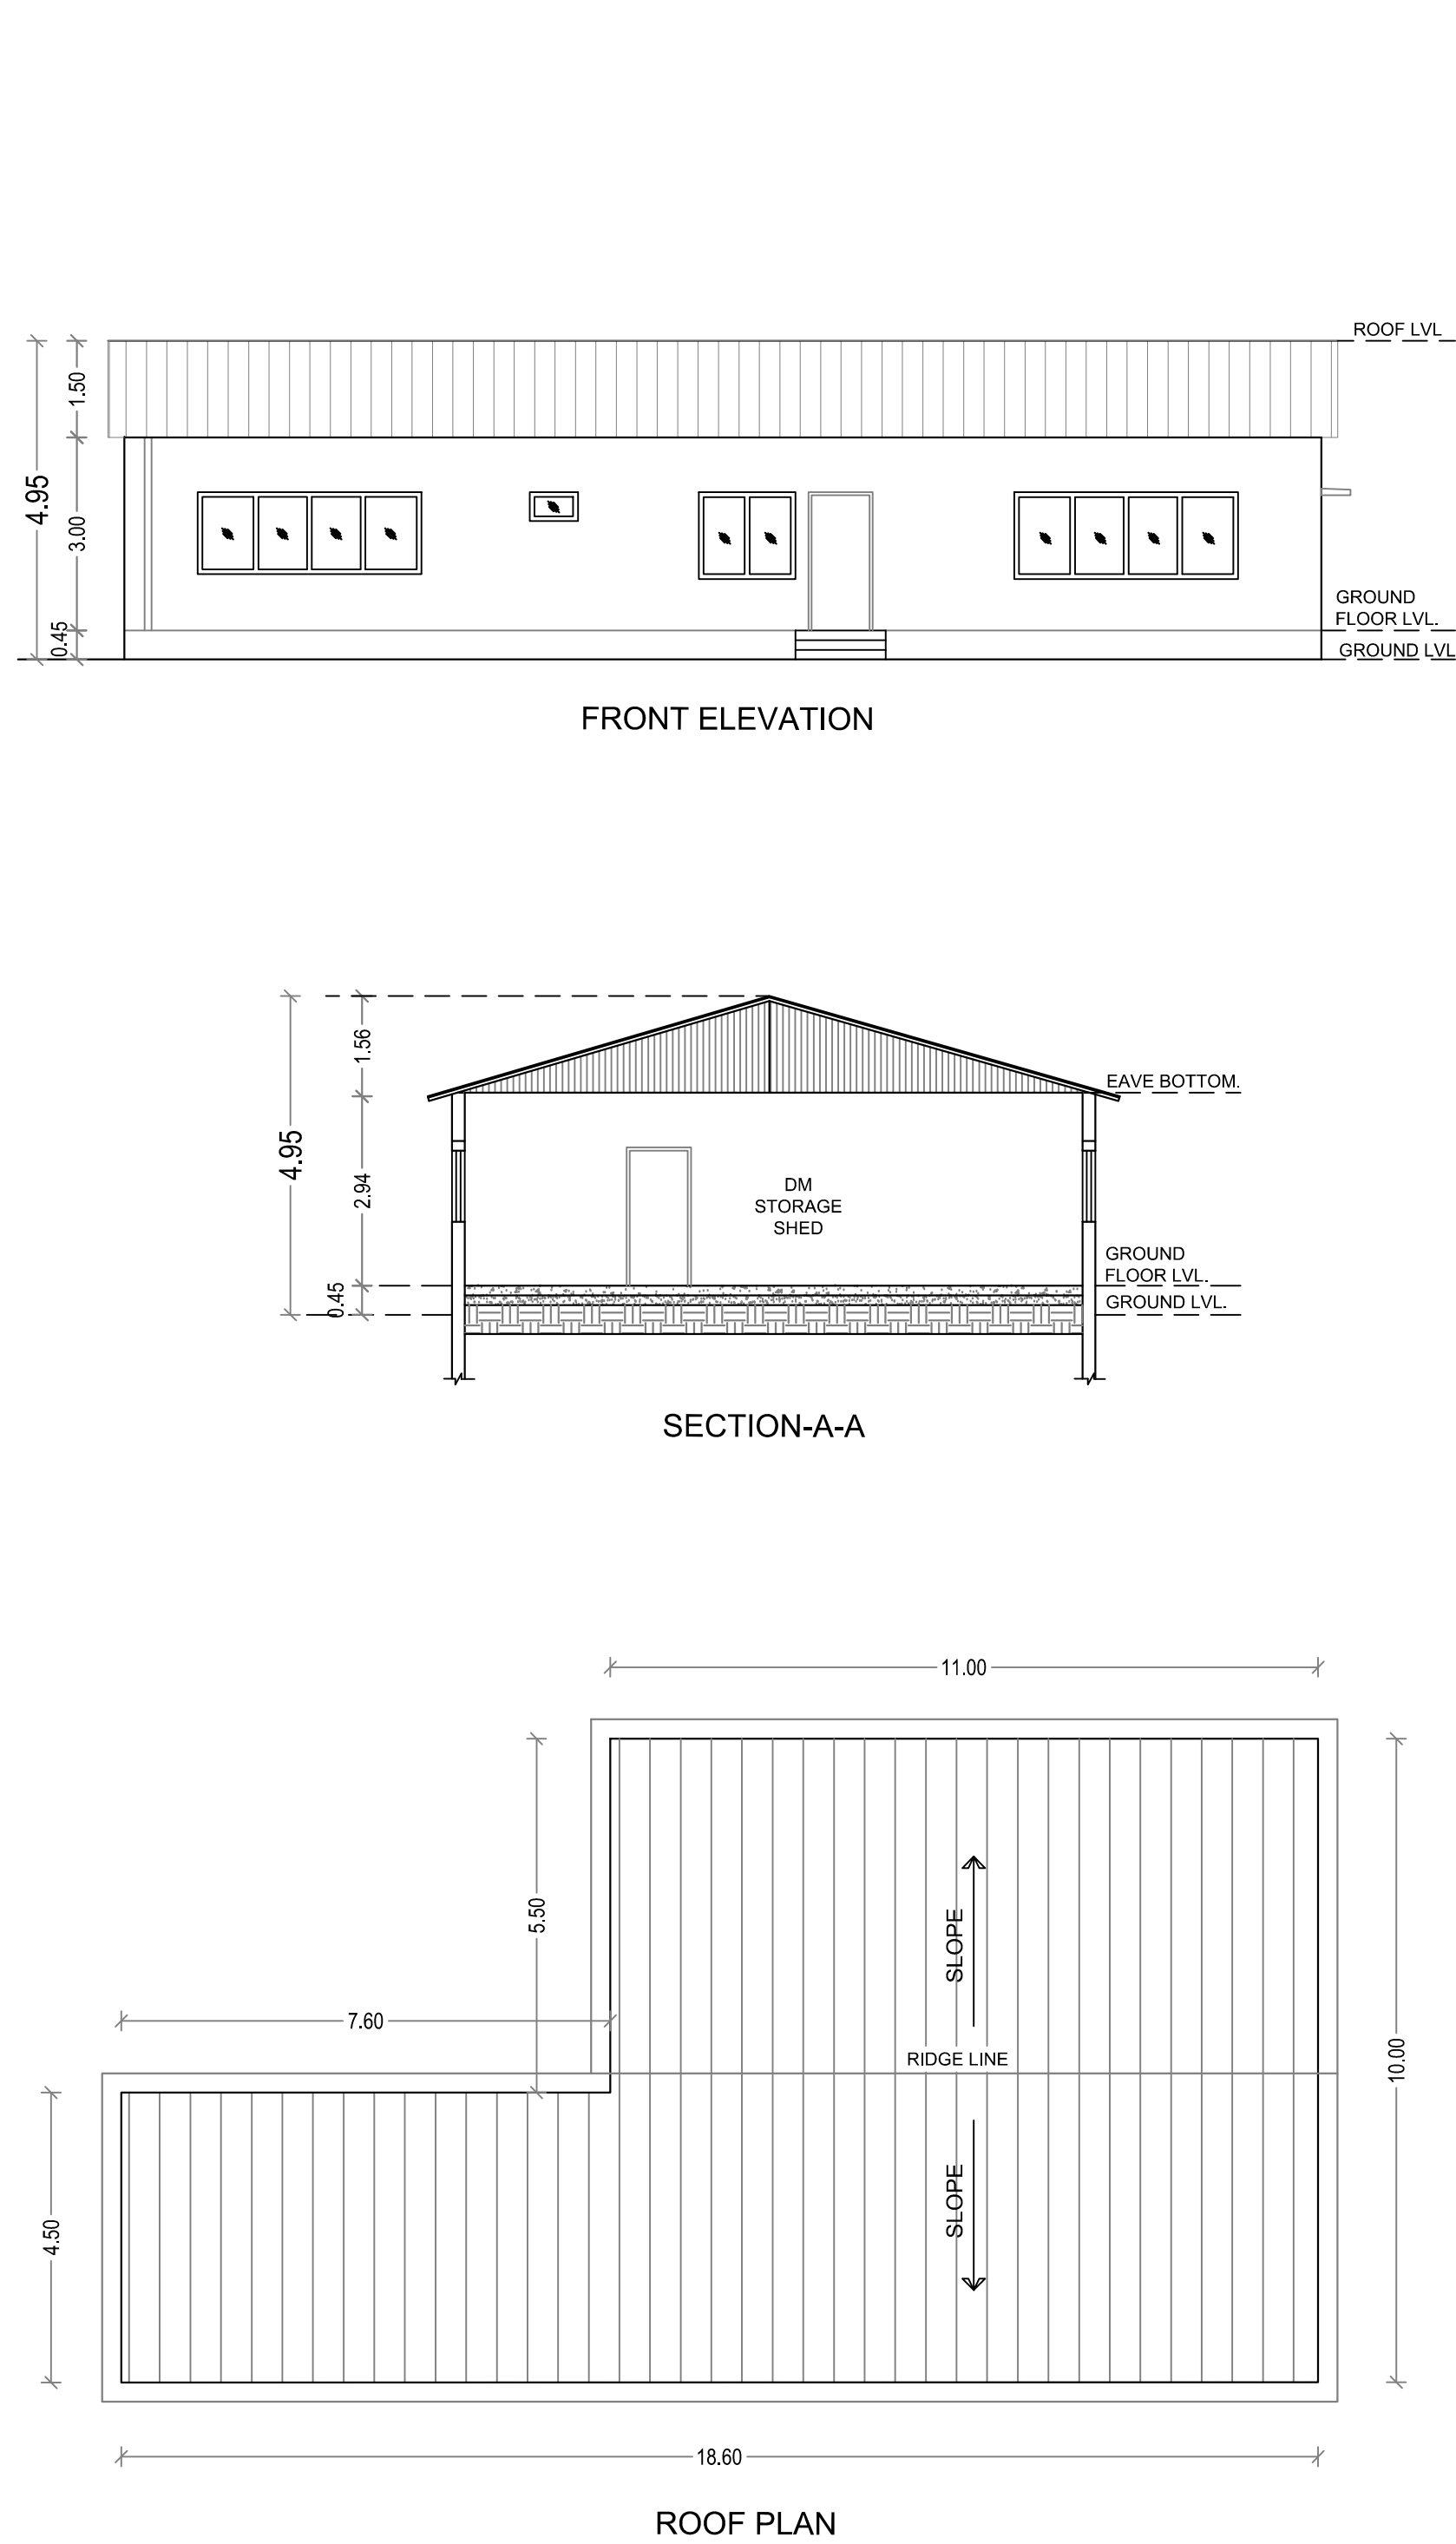

BLOCK - 49
PANEL AND PAB BUILDING

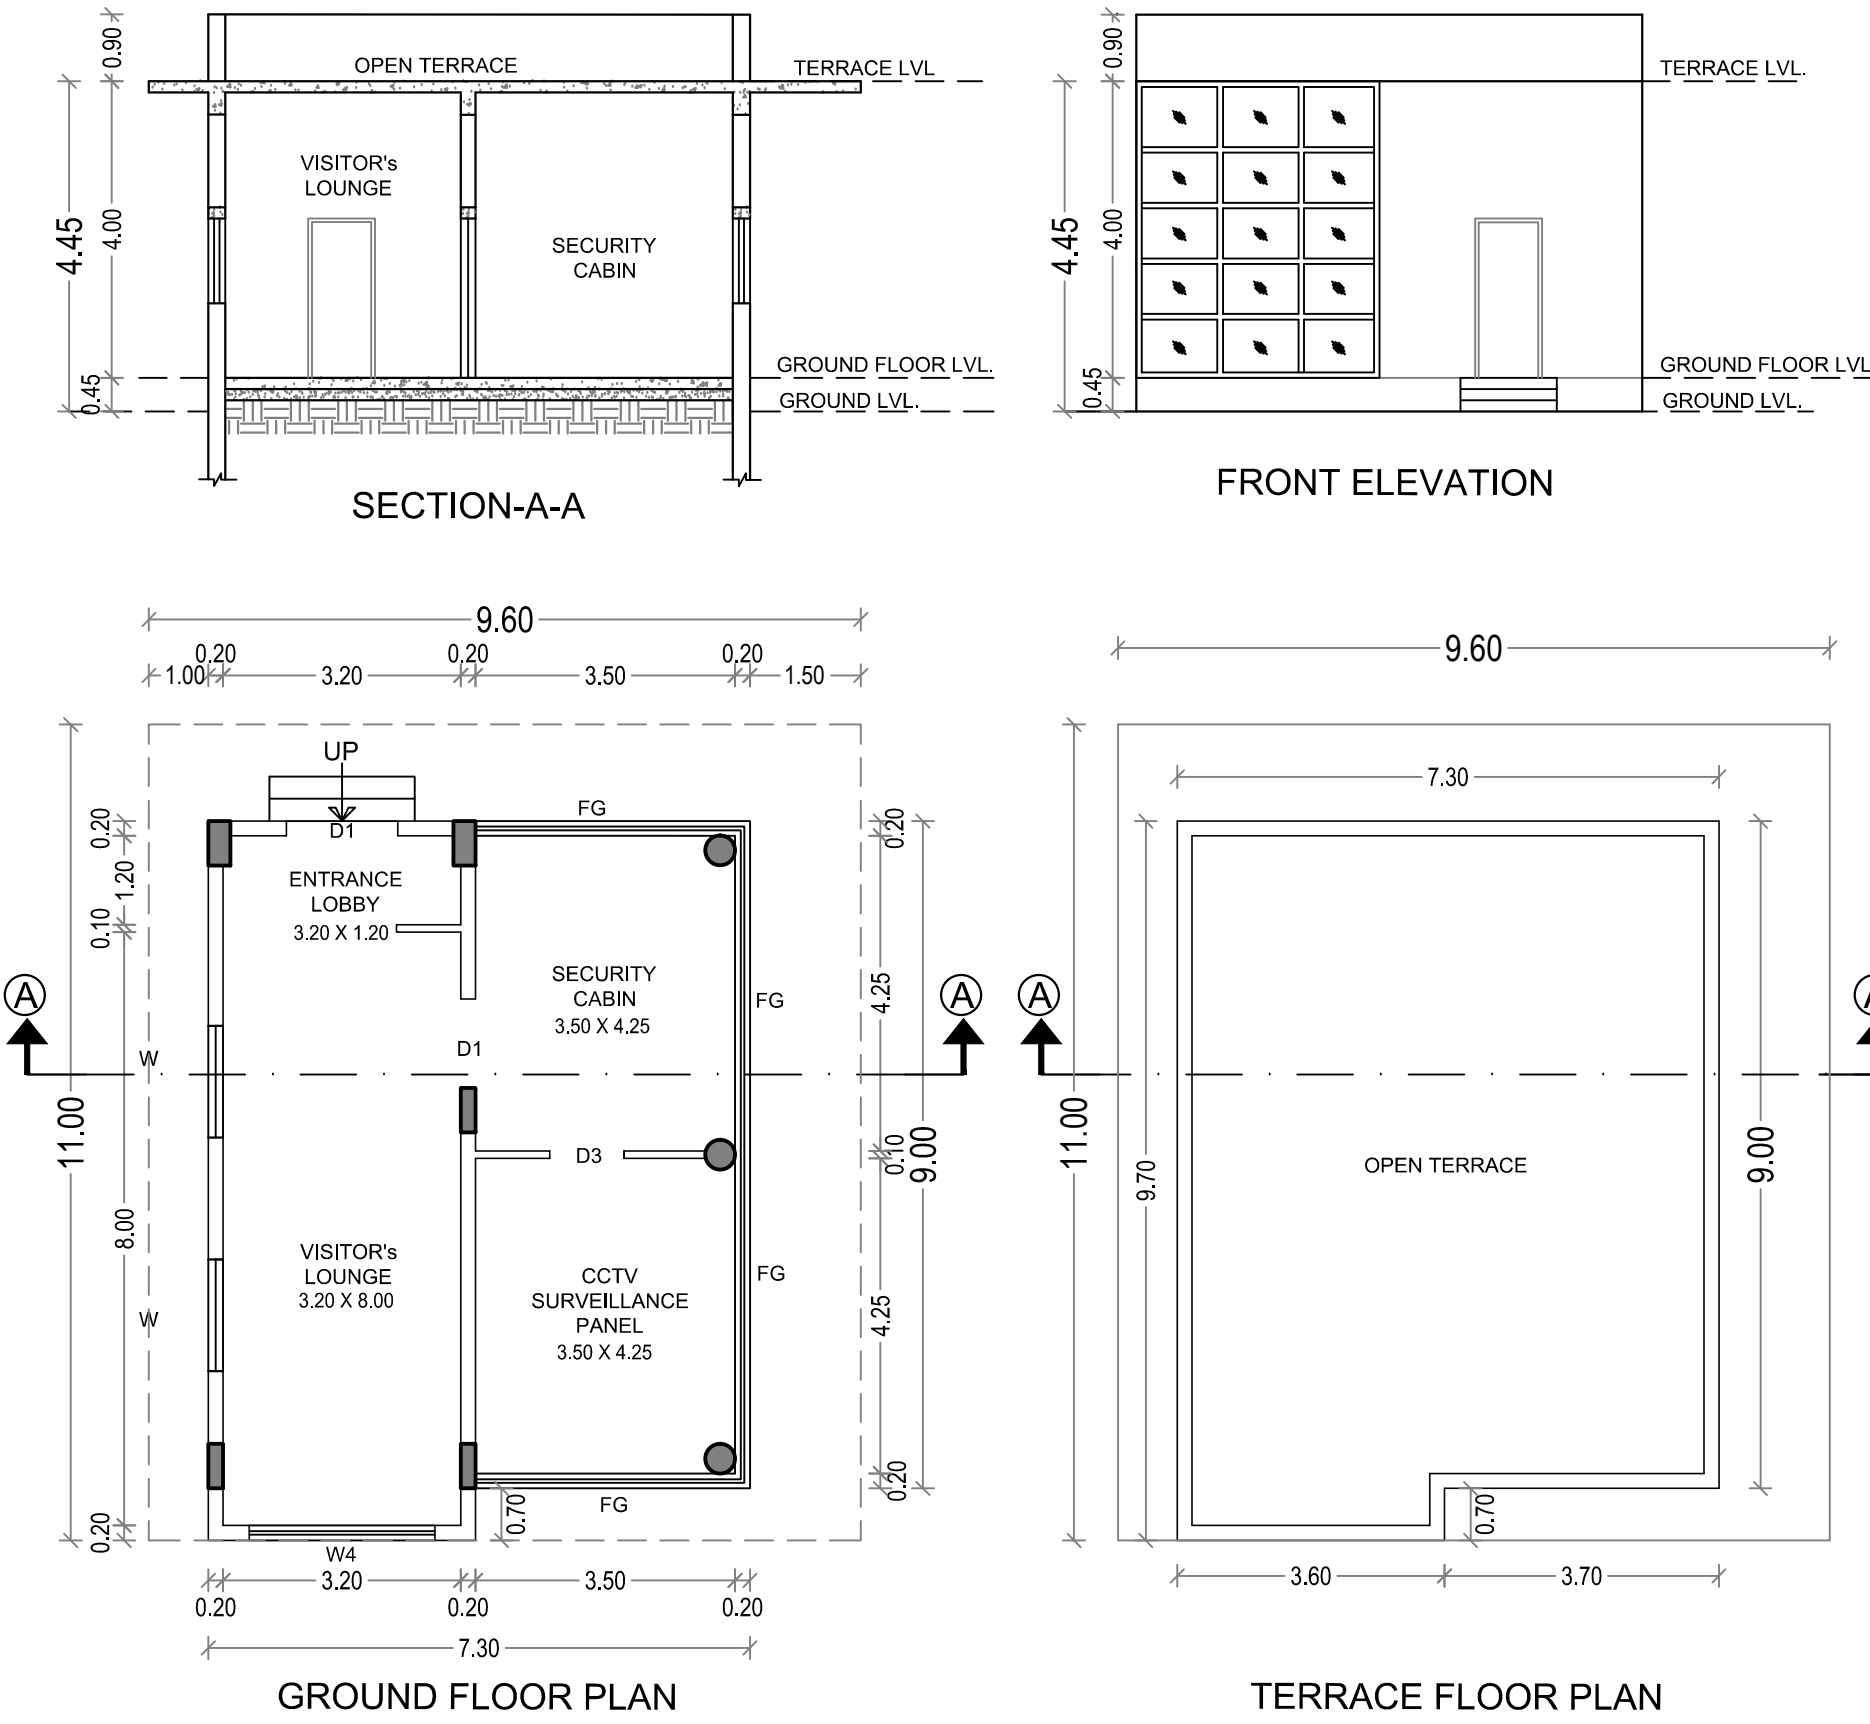

BLOCK - 3
SECURITY ROOM - 1

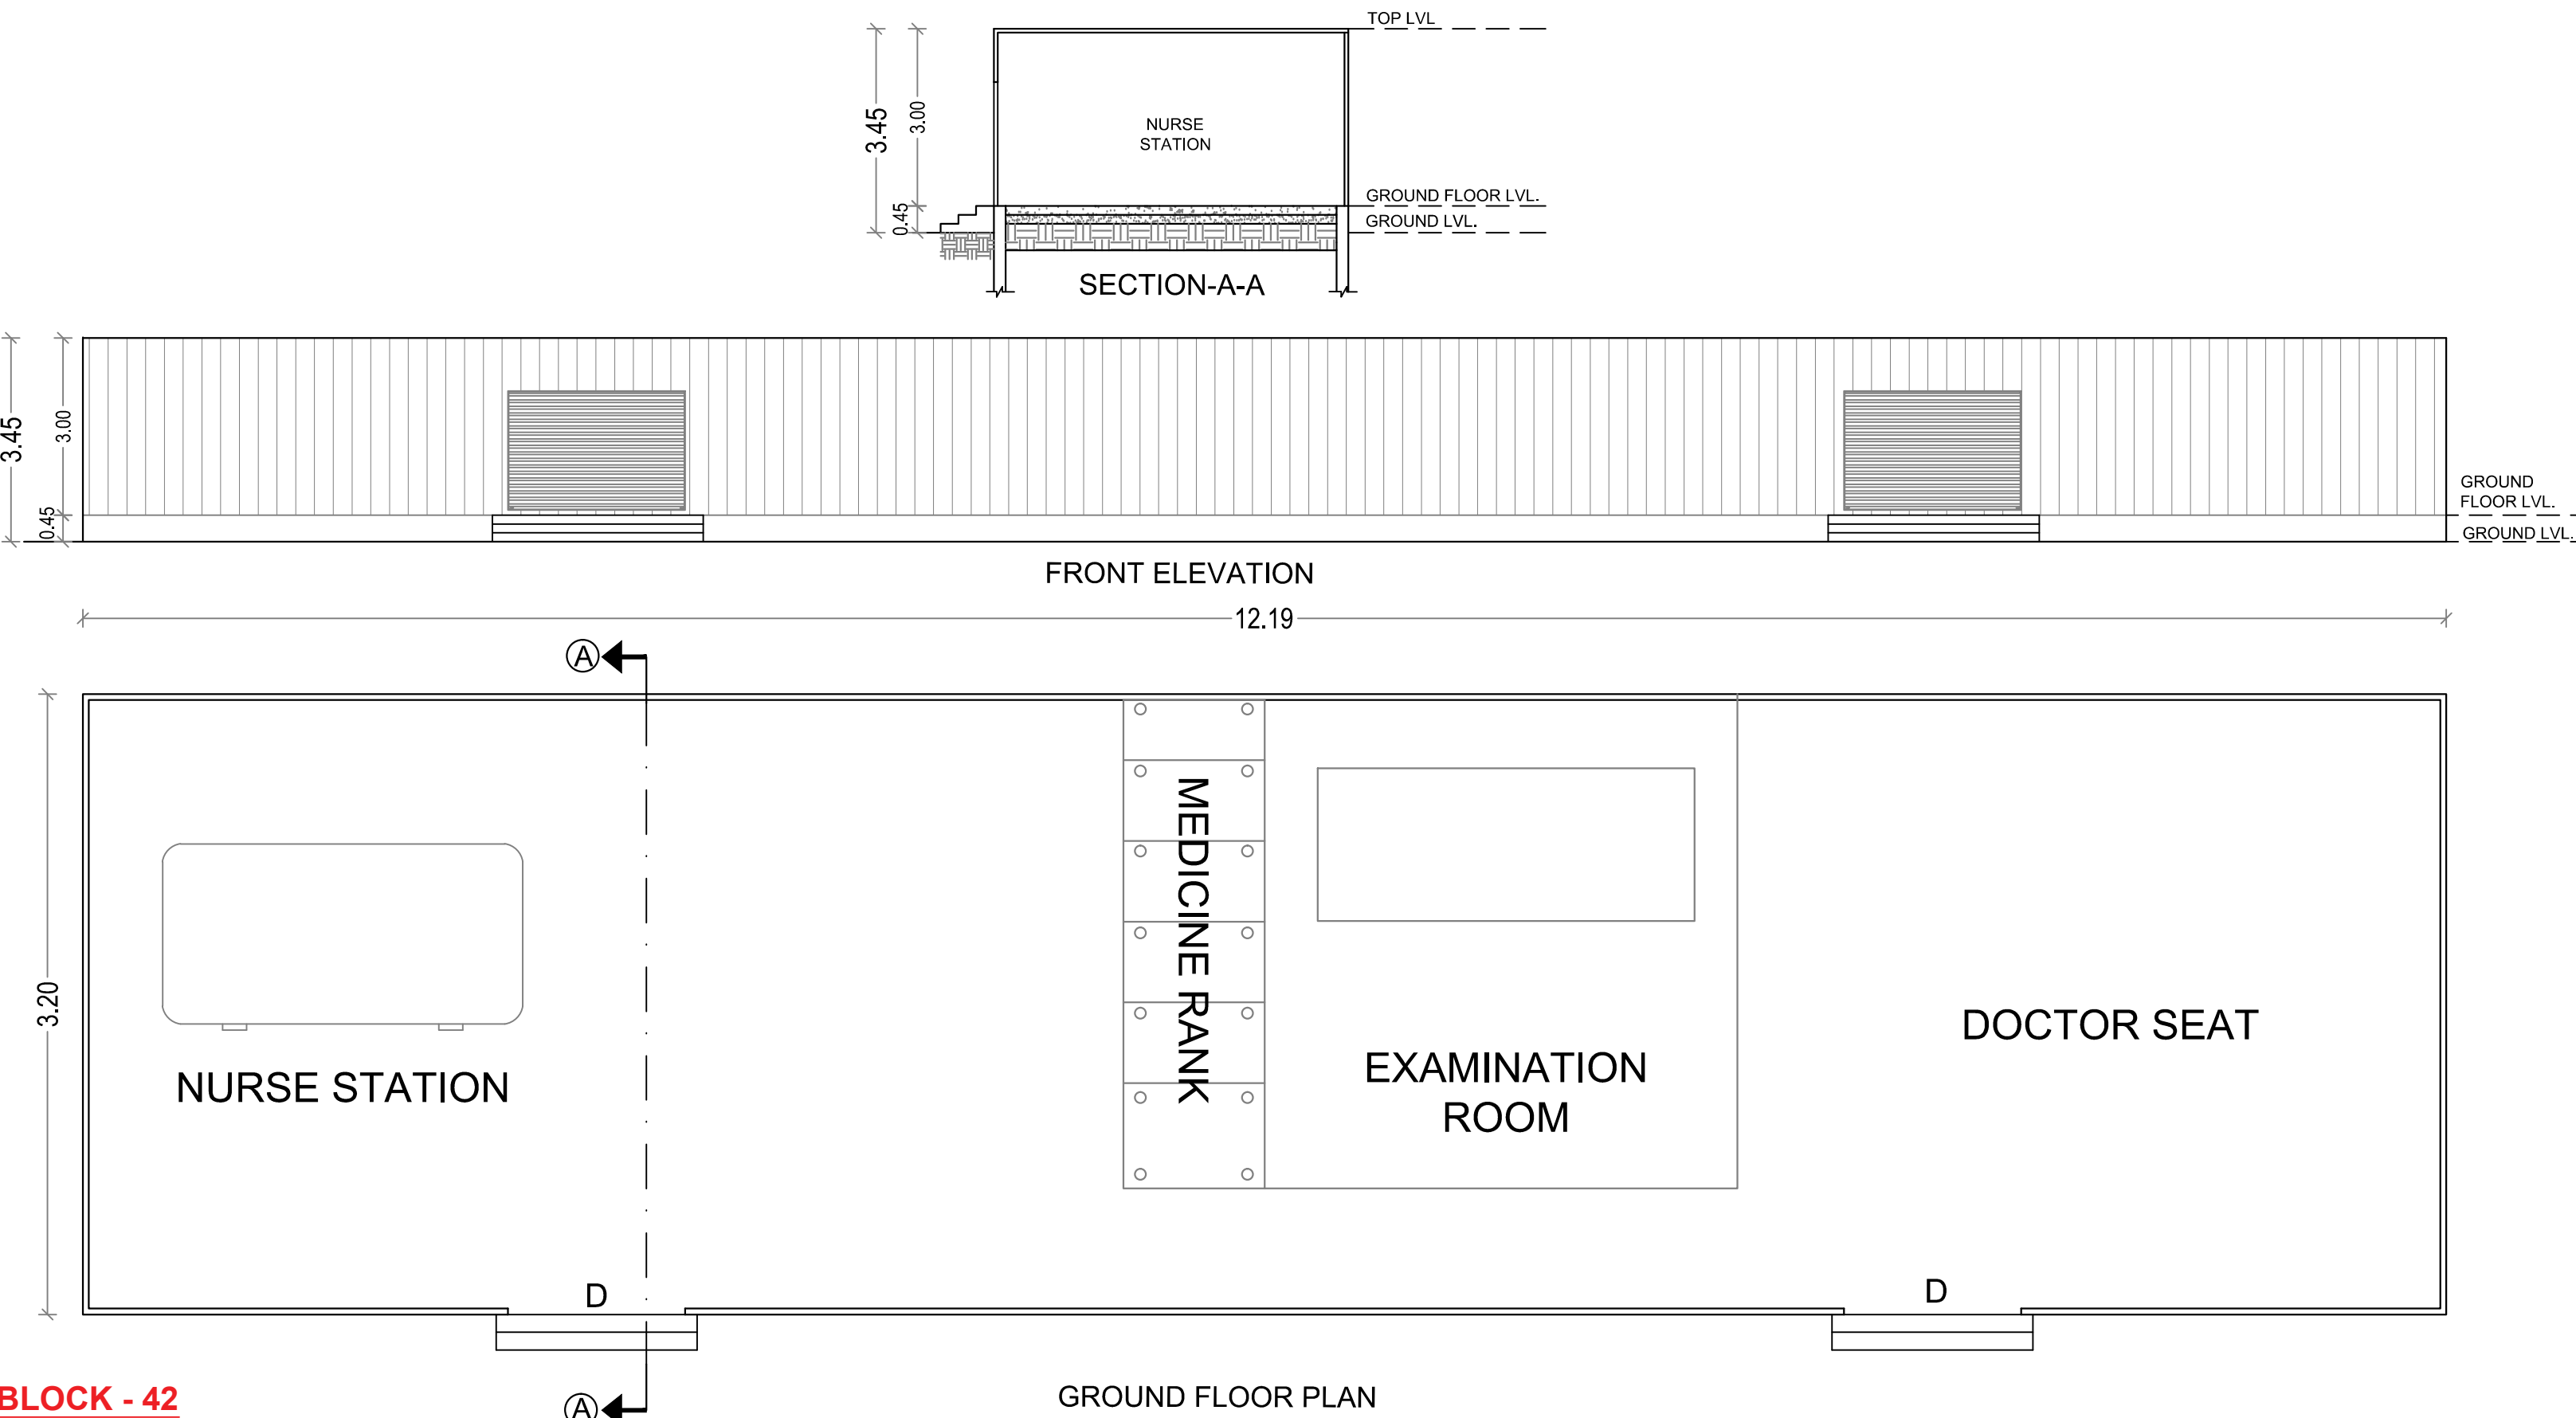

BLOCK - 42
OHC CONTAINER


PLAN SHOWING THE REVISED AND ADDITIONAL PROPOSED CONSTRUCTION OF INDUSTRIAL BUILDING FOR M/S. PCBL (TN) LIMITED AT PLOT NO - A-7 & A-13, SIPCOT INDUSTRIAL COMPLEX, THERVOYKANDIGAI, COMPRISED IN OLD S.NO - 32/2 (PART) & NEW S.NO - 32/3 (PART) OF THERVOYKANDIGAI VILLAGE, GUMMIDIPOONDI TALUK, THIRUVALLUR DISTRICT- 601 202.

EARLIER APPROVAL DETAIL:
DTCP THIVALLUR (DT.) VIDE PROCEEDING NO. R.C.NO.3606/2021.DATED-20.05.2022.
PANCHAYAT UNION, GUMMIDIPOONDI VIDE PROCEEDING NO.R.C.NO.1207/72021/A3.DATED-08.12.2022.

NOTE:-
MECHANICAL VENTILATION PROVIDED FOR SUITABLE LOCATIONS

COLOUR CODE :

PROPOSED BUILDING

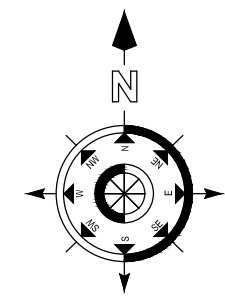

OWNER

For PCBL (TN) LTD

[Signature]
WHOLE TIME DIRECTOR

ARCHITECT

[Signature]
K. JAMAL MOHIDEEN, B.Arch.
Registered Architect-CA/83/07686
New No : 15, 54th Street,
Ashok Nagar, Chennai-600 083.
Mobile : 9840098425
E-mail : rjarchitects@gmail.com
















STRUCTURAL ENGINEER

[Signature]
Dr. R.S. MURALITHARAN, BE., M.E(Struc) Ph.D
Registered Structural Engineer Grade-I (SE)
CMDA Reg.No. SE/GR-1/2/9/12/233
DTCP Reg.No. CGLDIST/SE / Gr-1/2020/02/004
District Panel Engineer Class-1A
Structural Engineer Consultant
1st Dt. 4th floor XPS India, Kilangudi Industrial Estate, P.O. Box: 11
☎ : 9489358000, ☎ : ramurai06@gmail.com

BLOCK - 3, 42, 43, 44, 49, 52 & 57
FLOOR PLANS, SECTION & ELEVATION

SCALE : 1:100

SHEET NO - 3/13

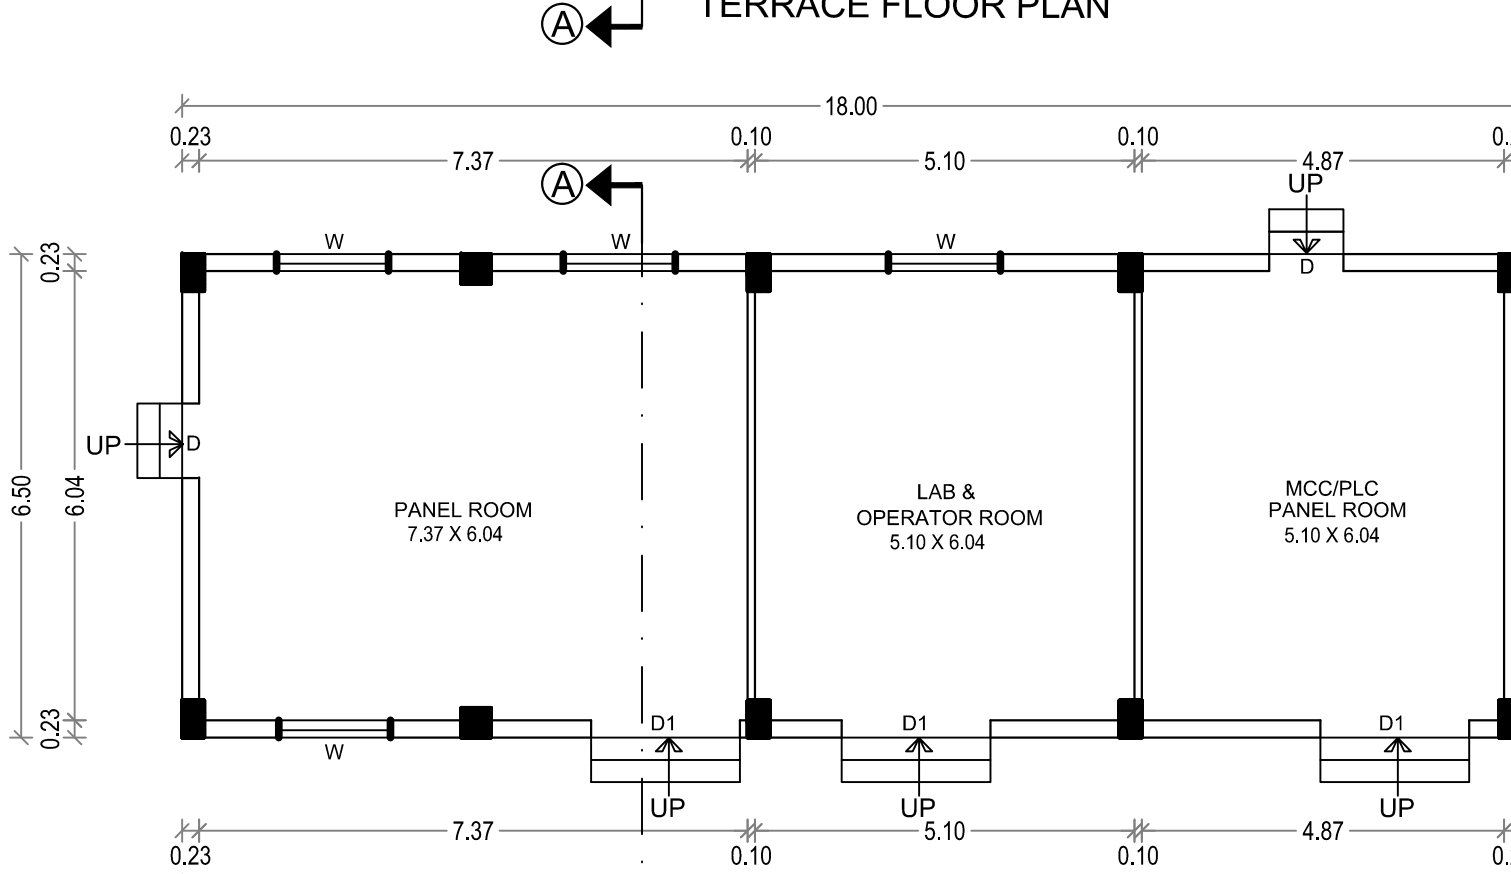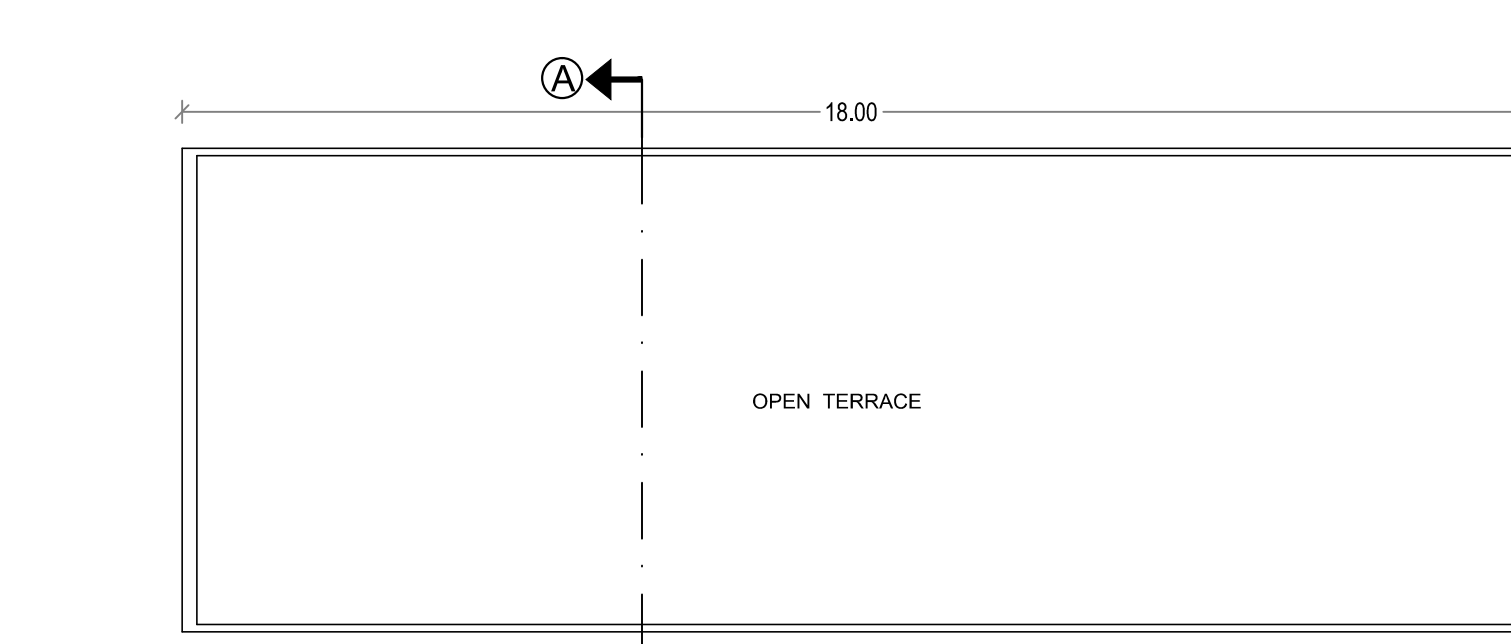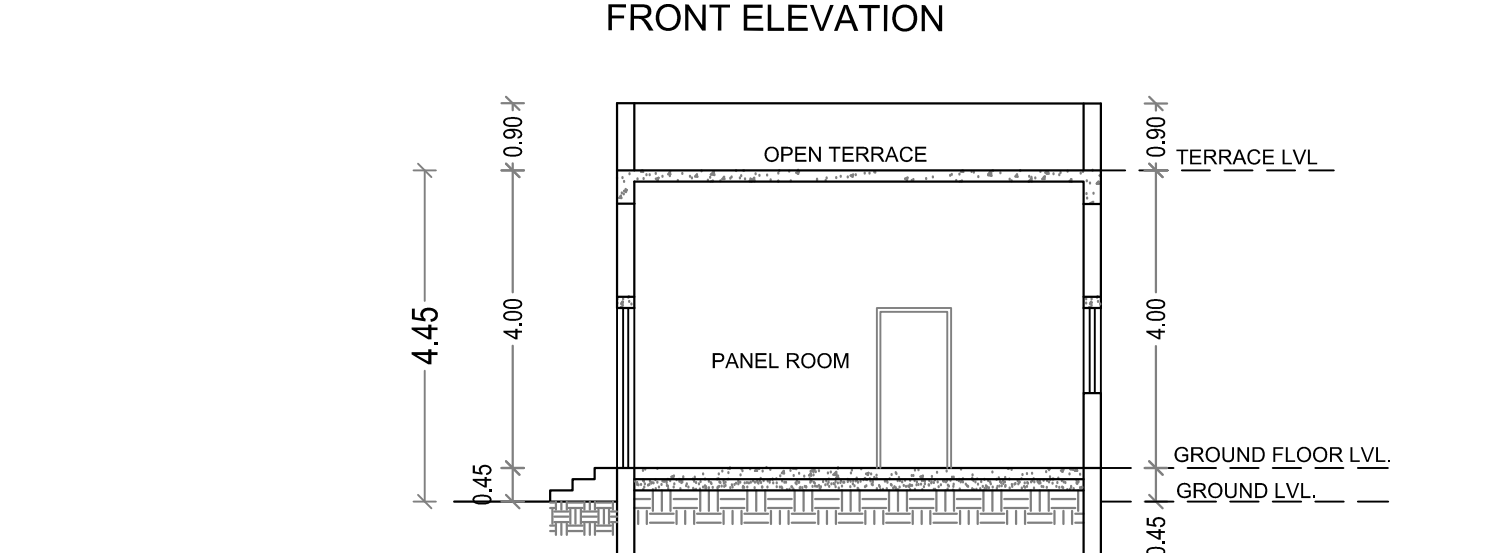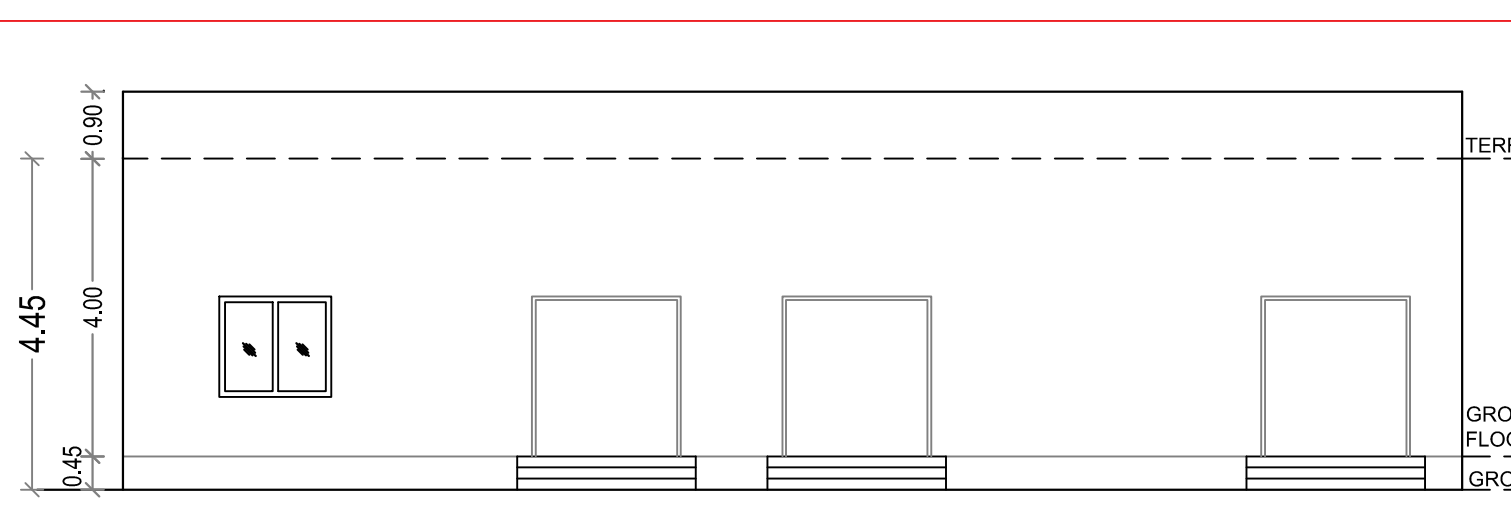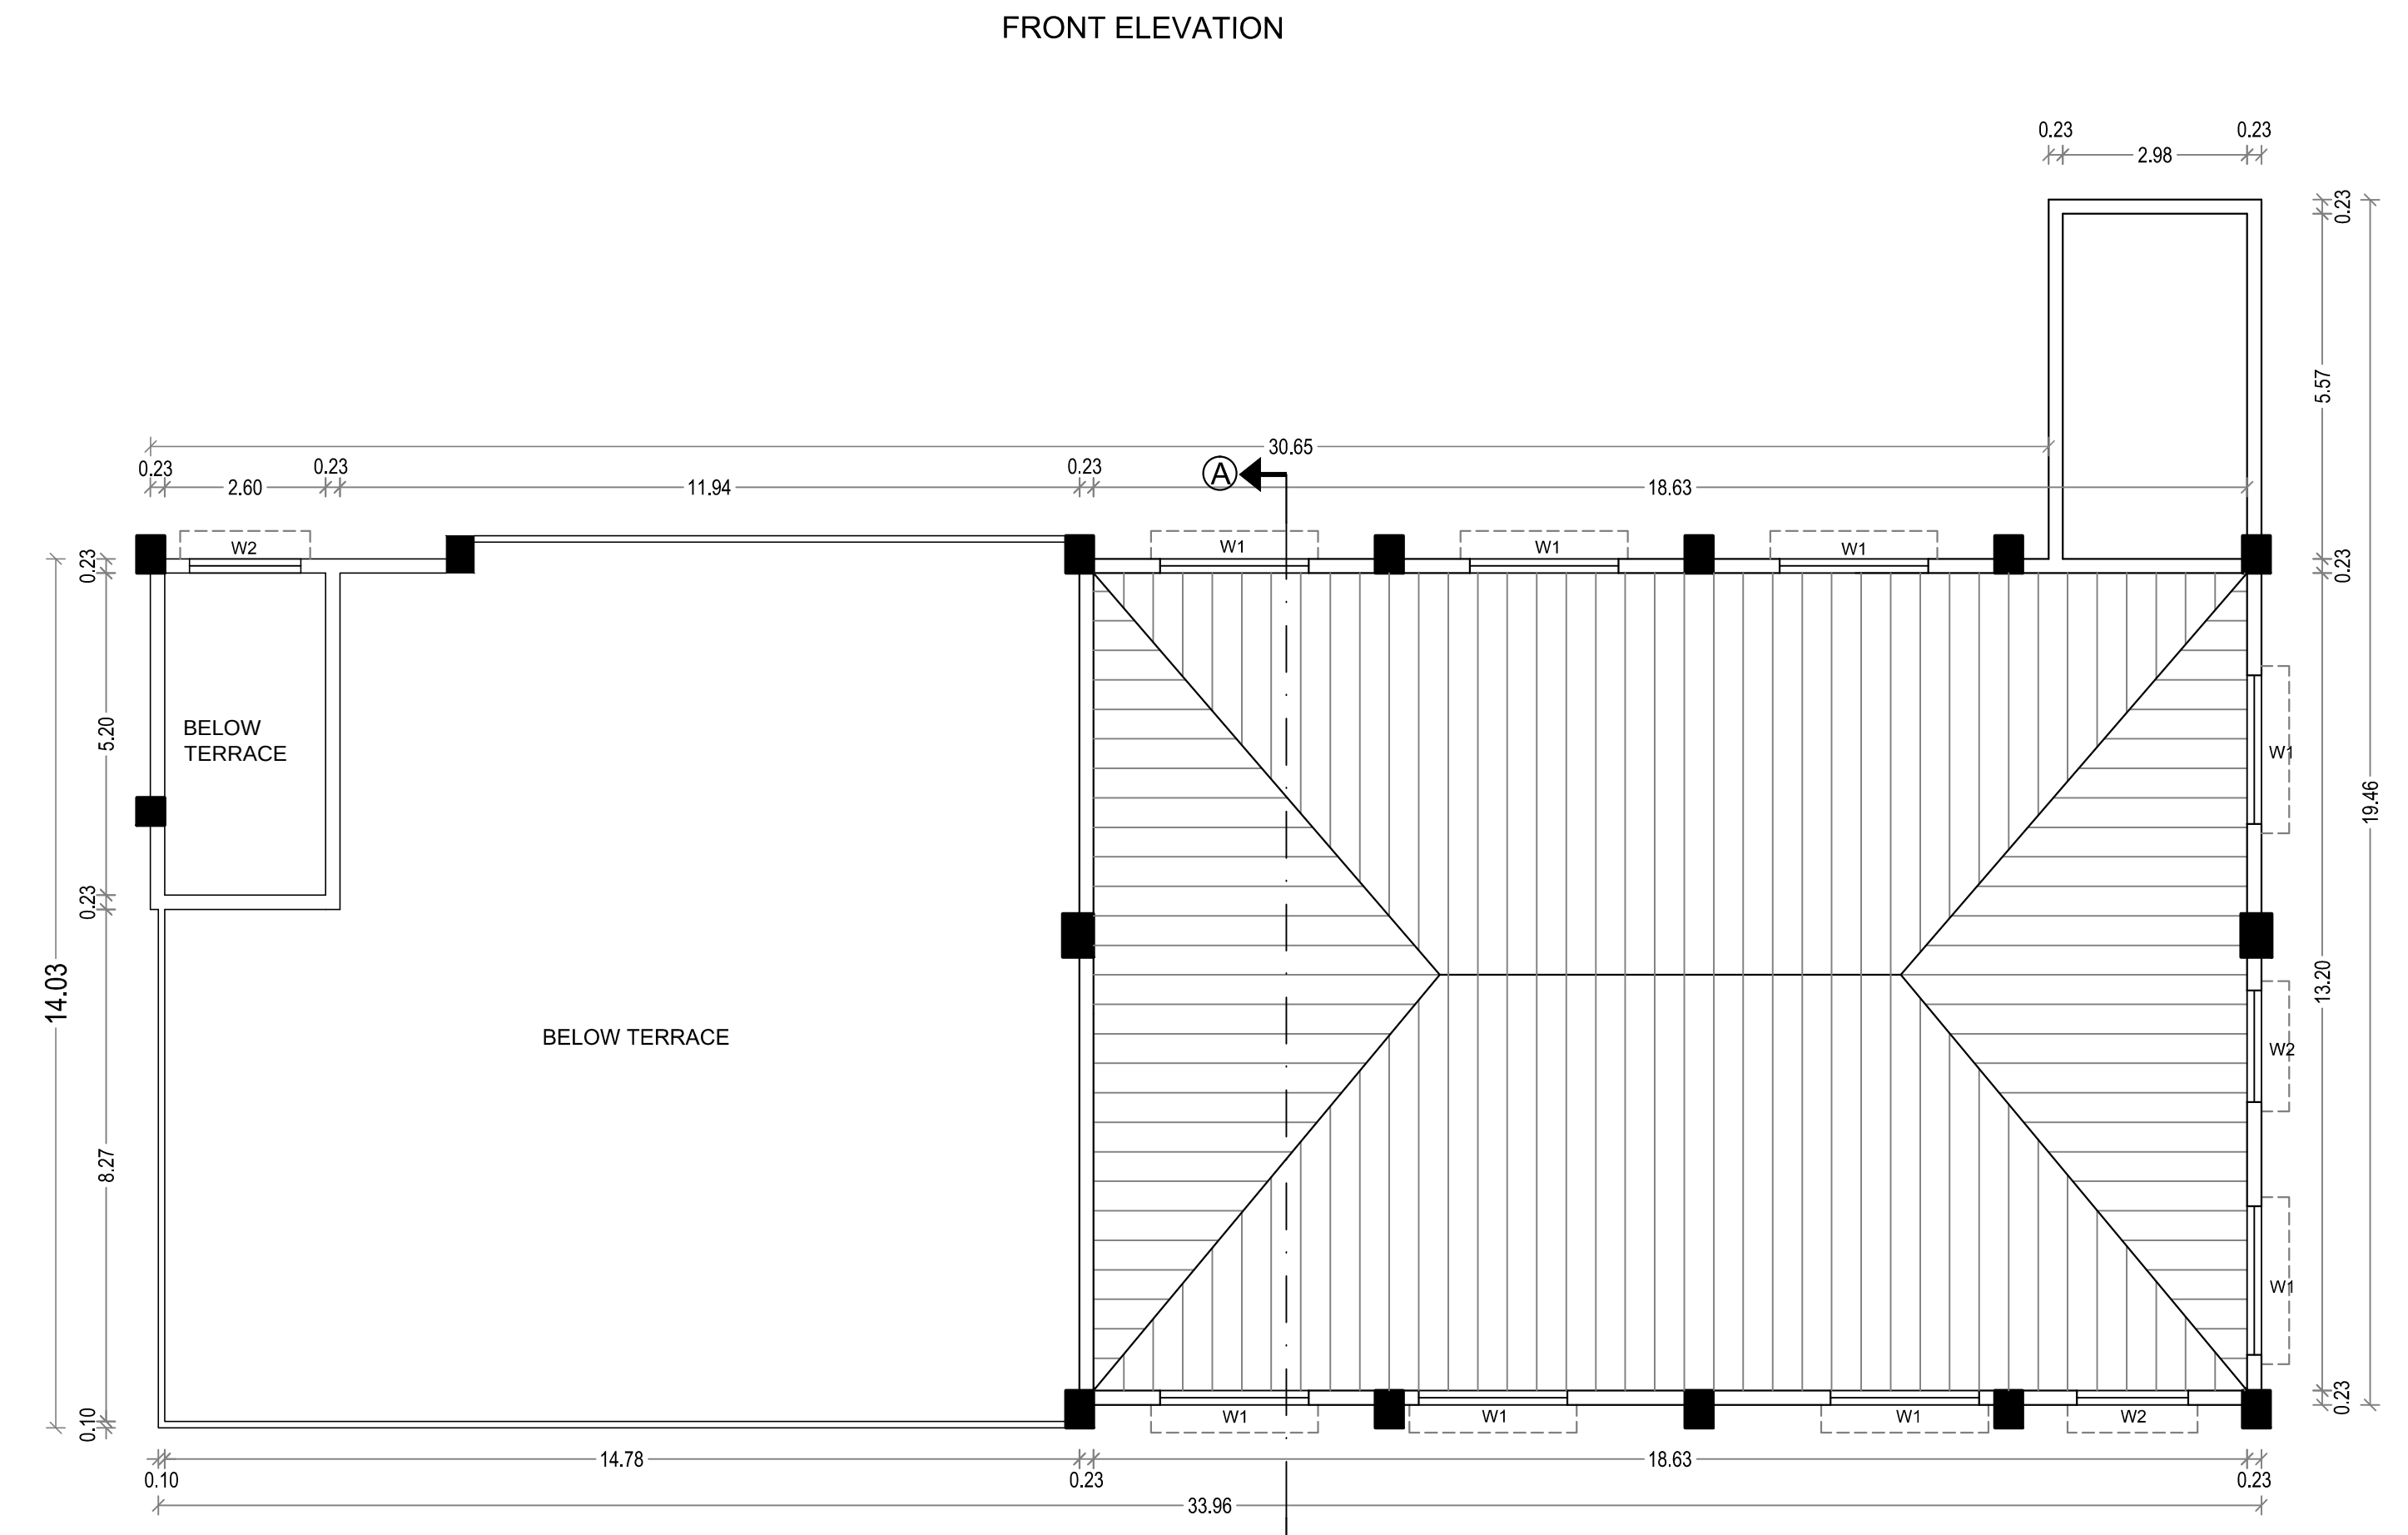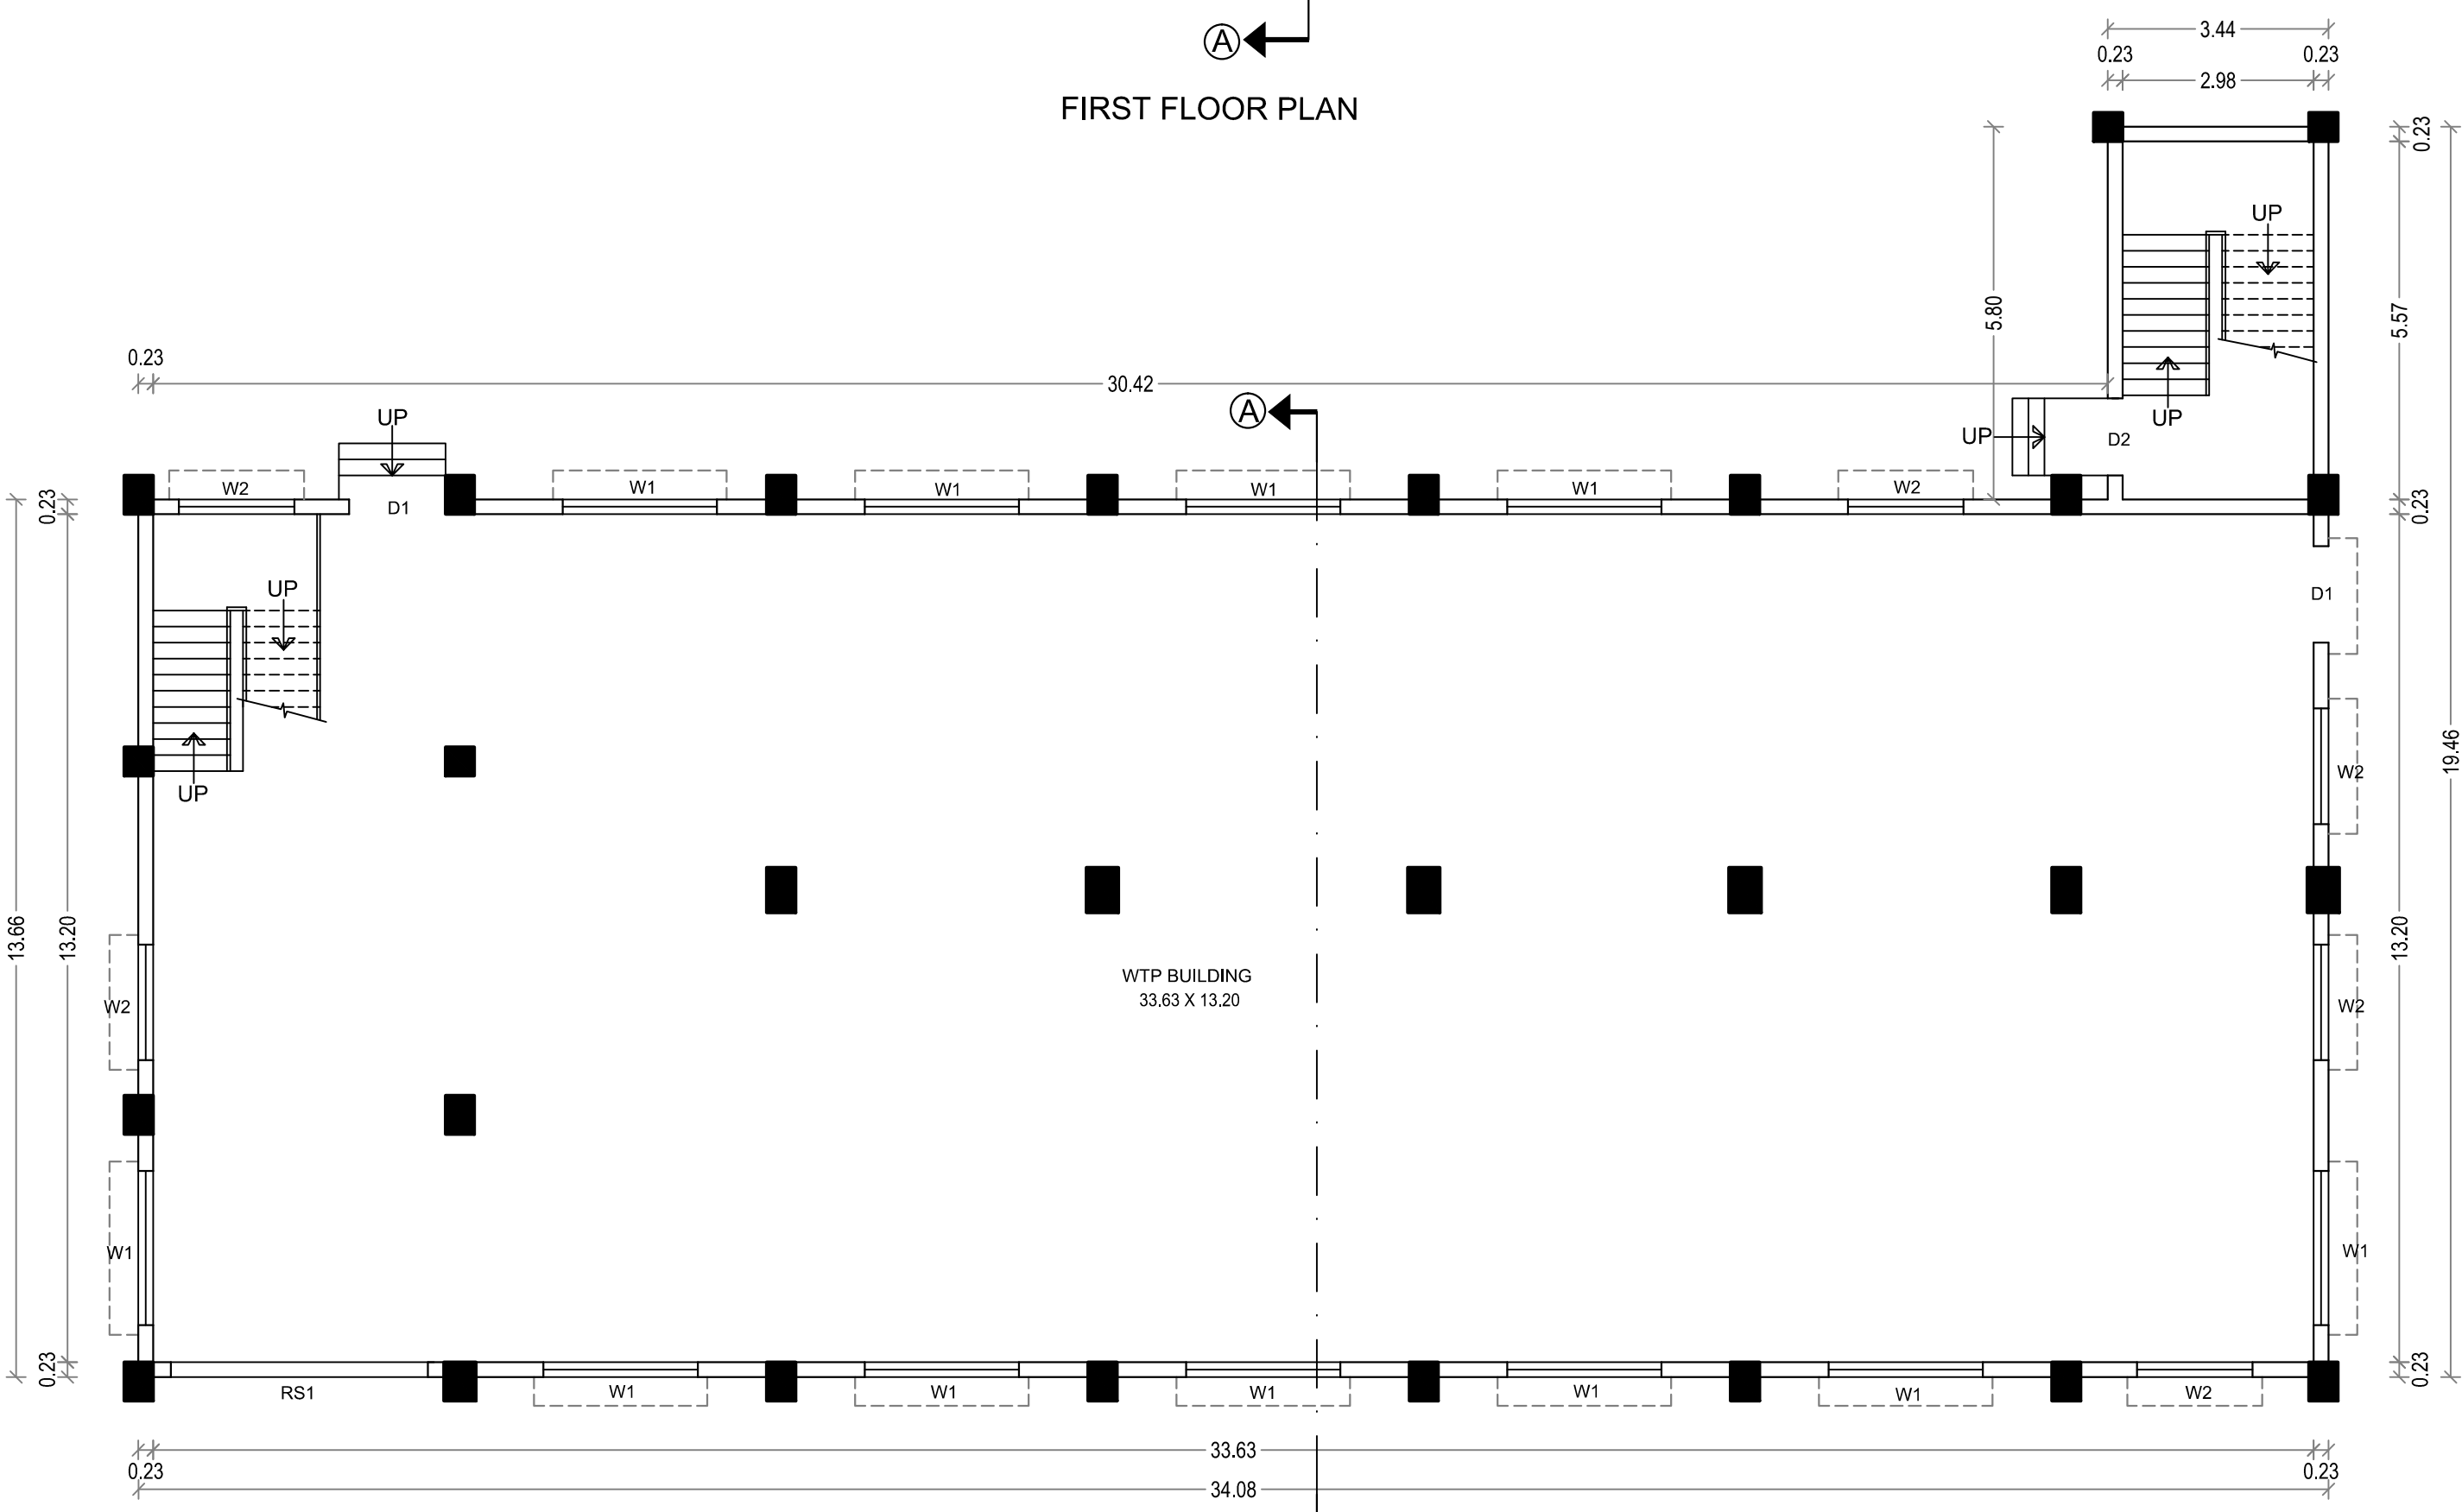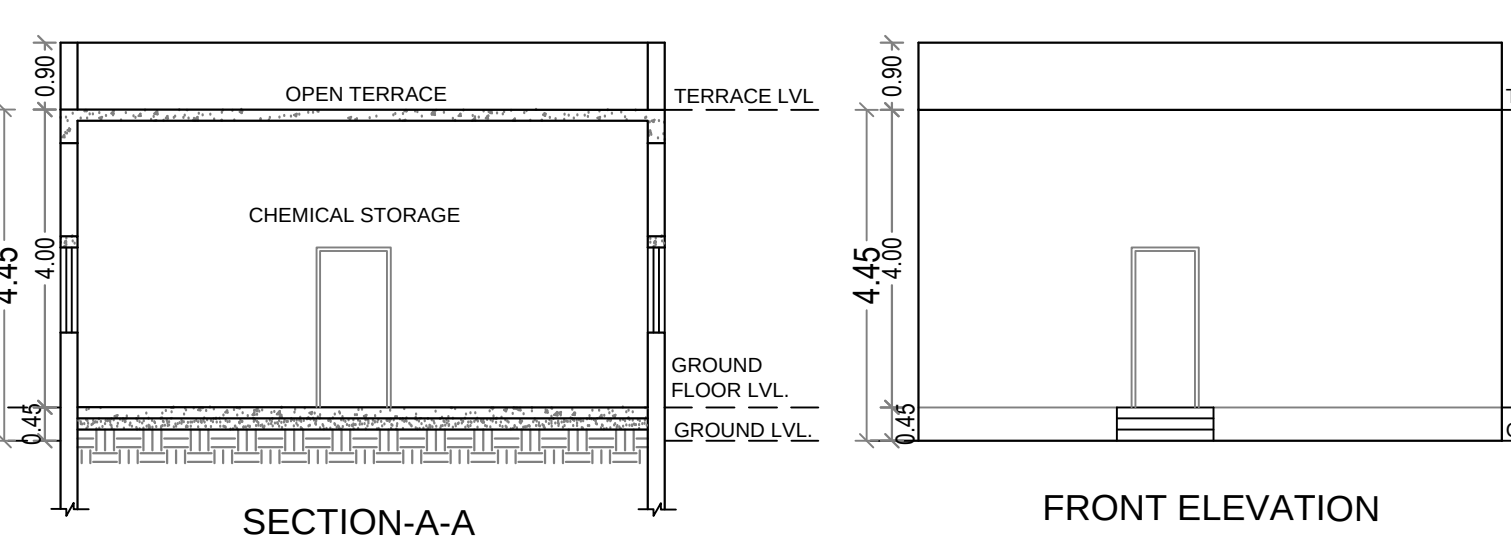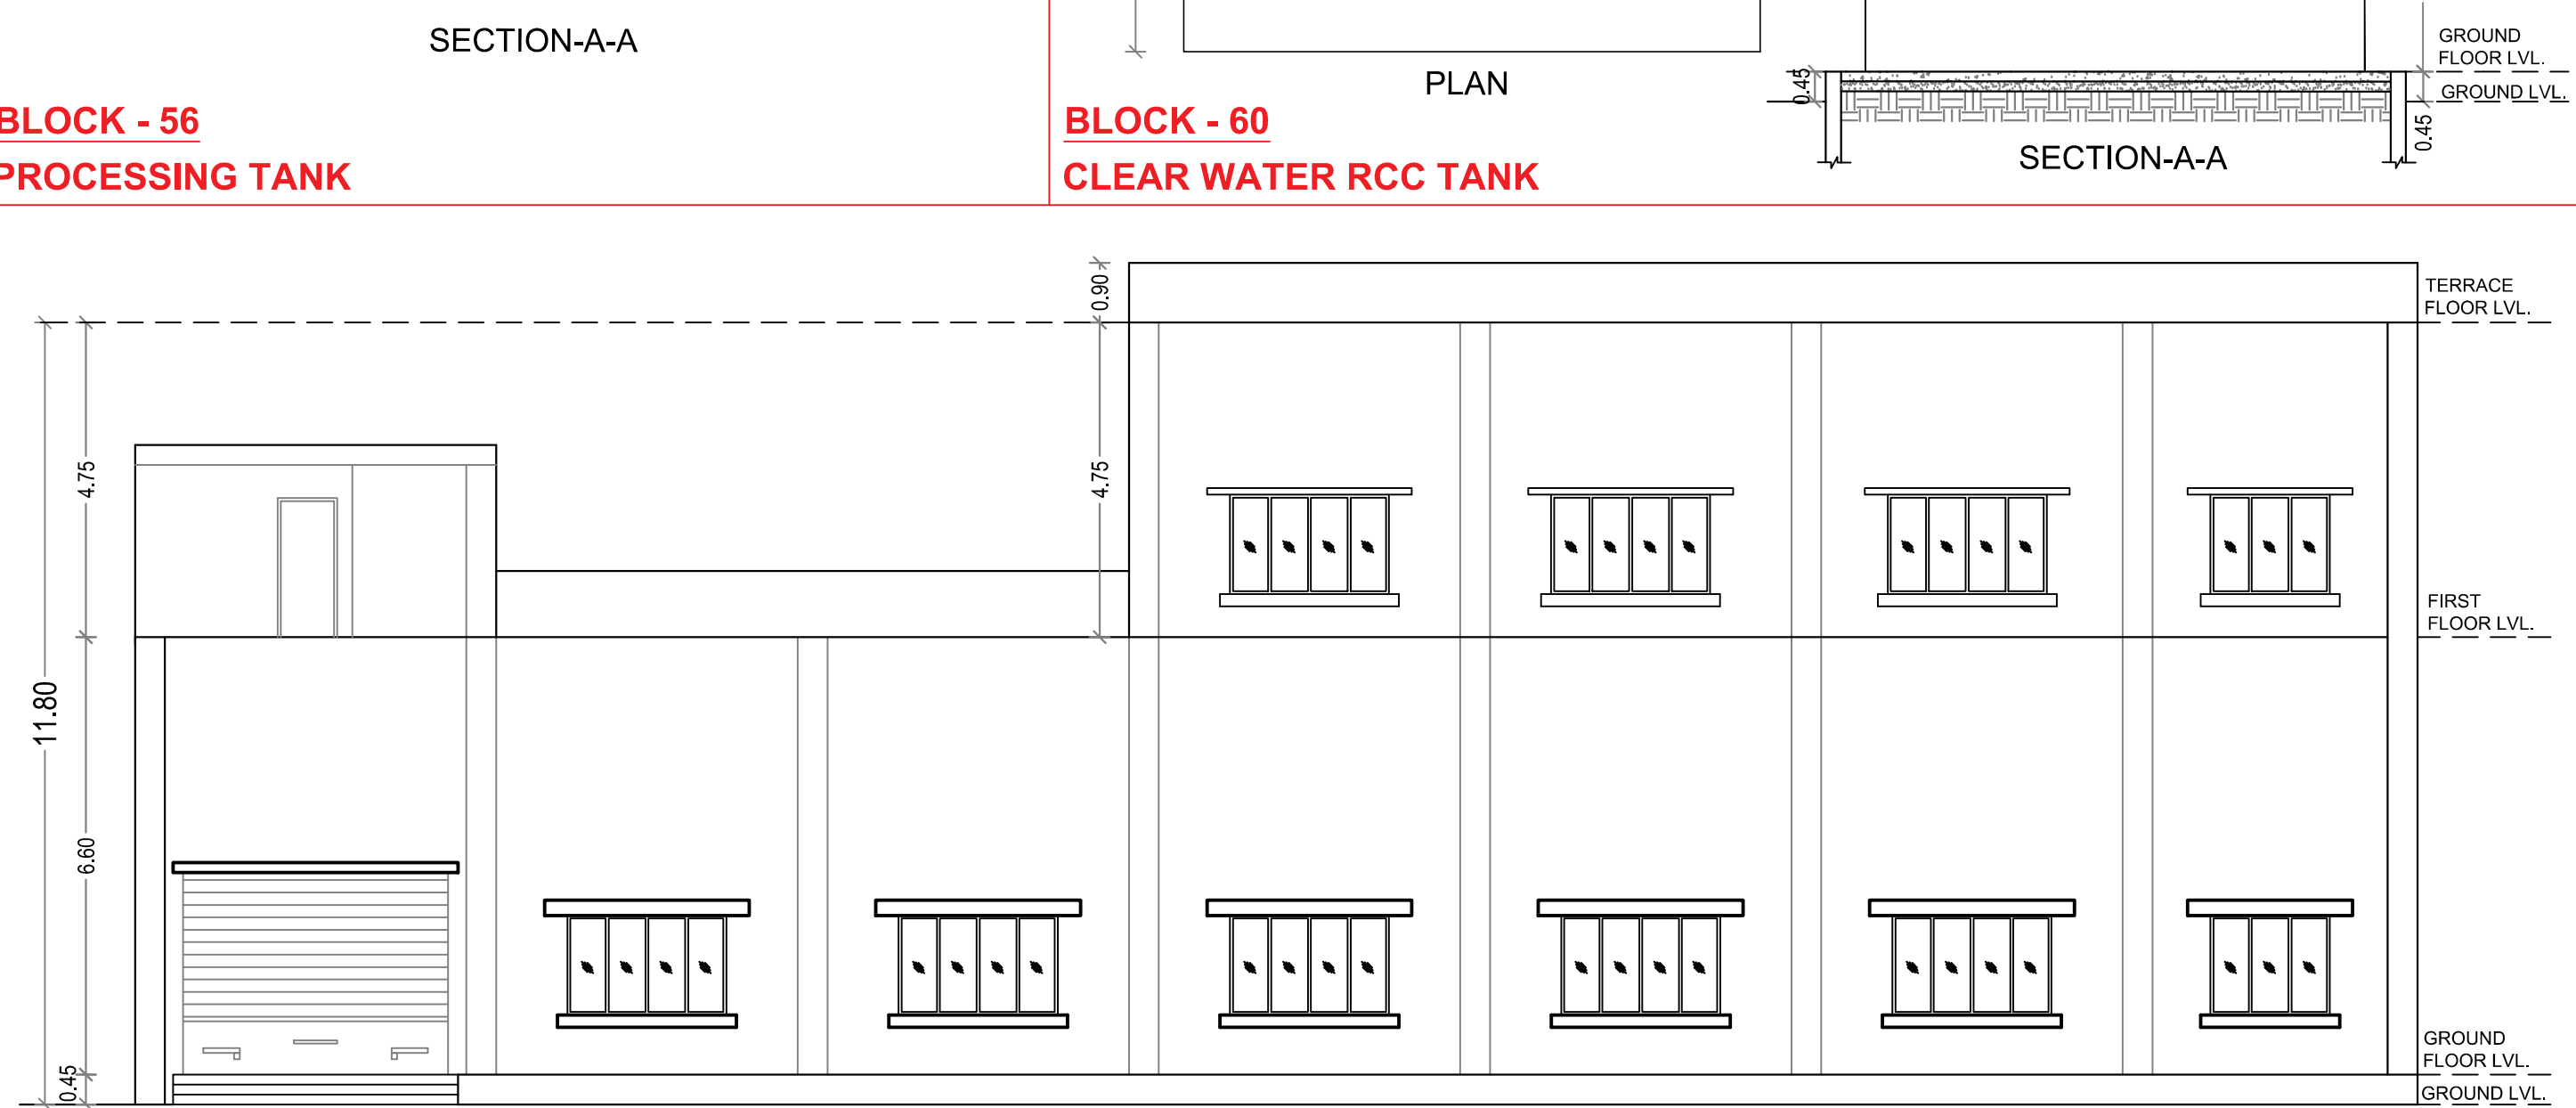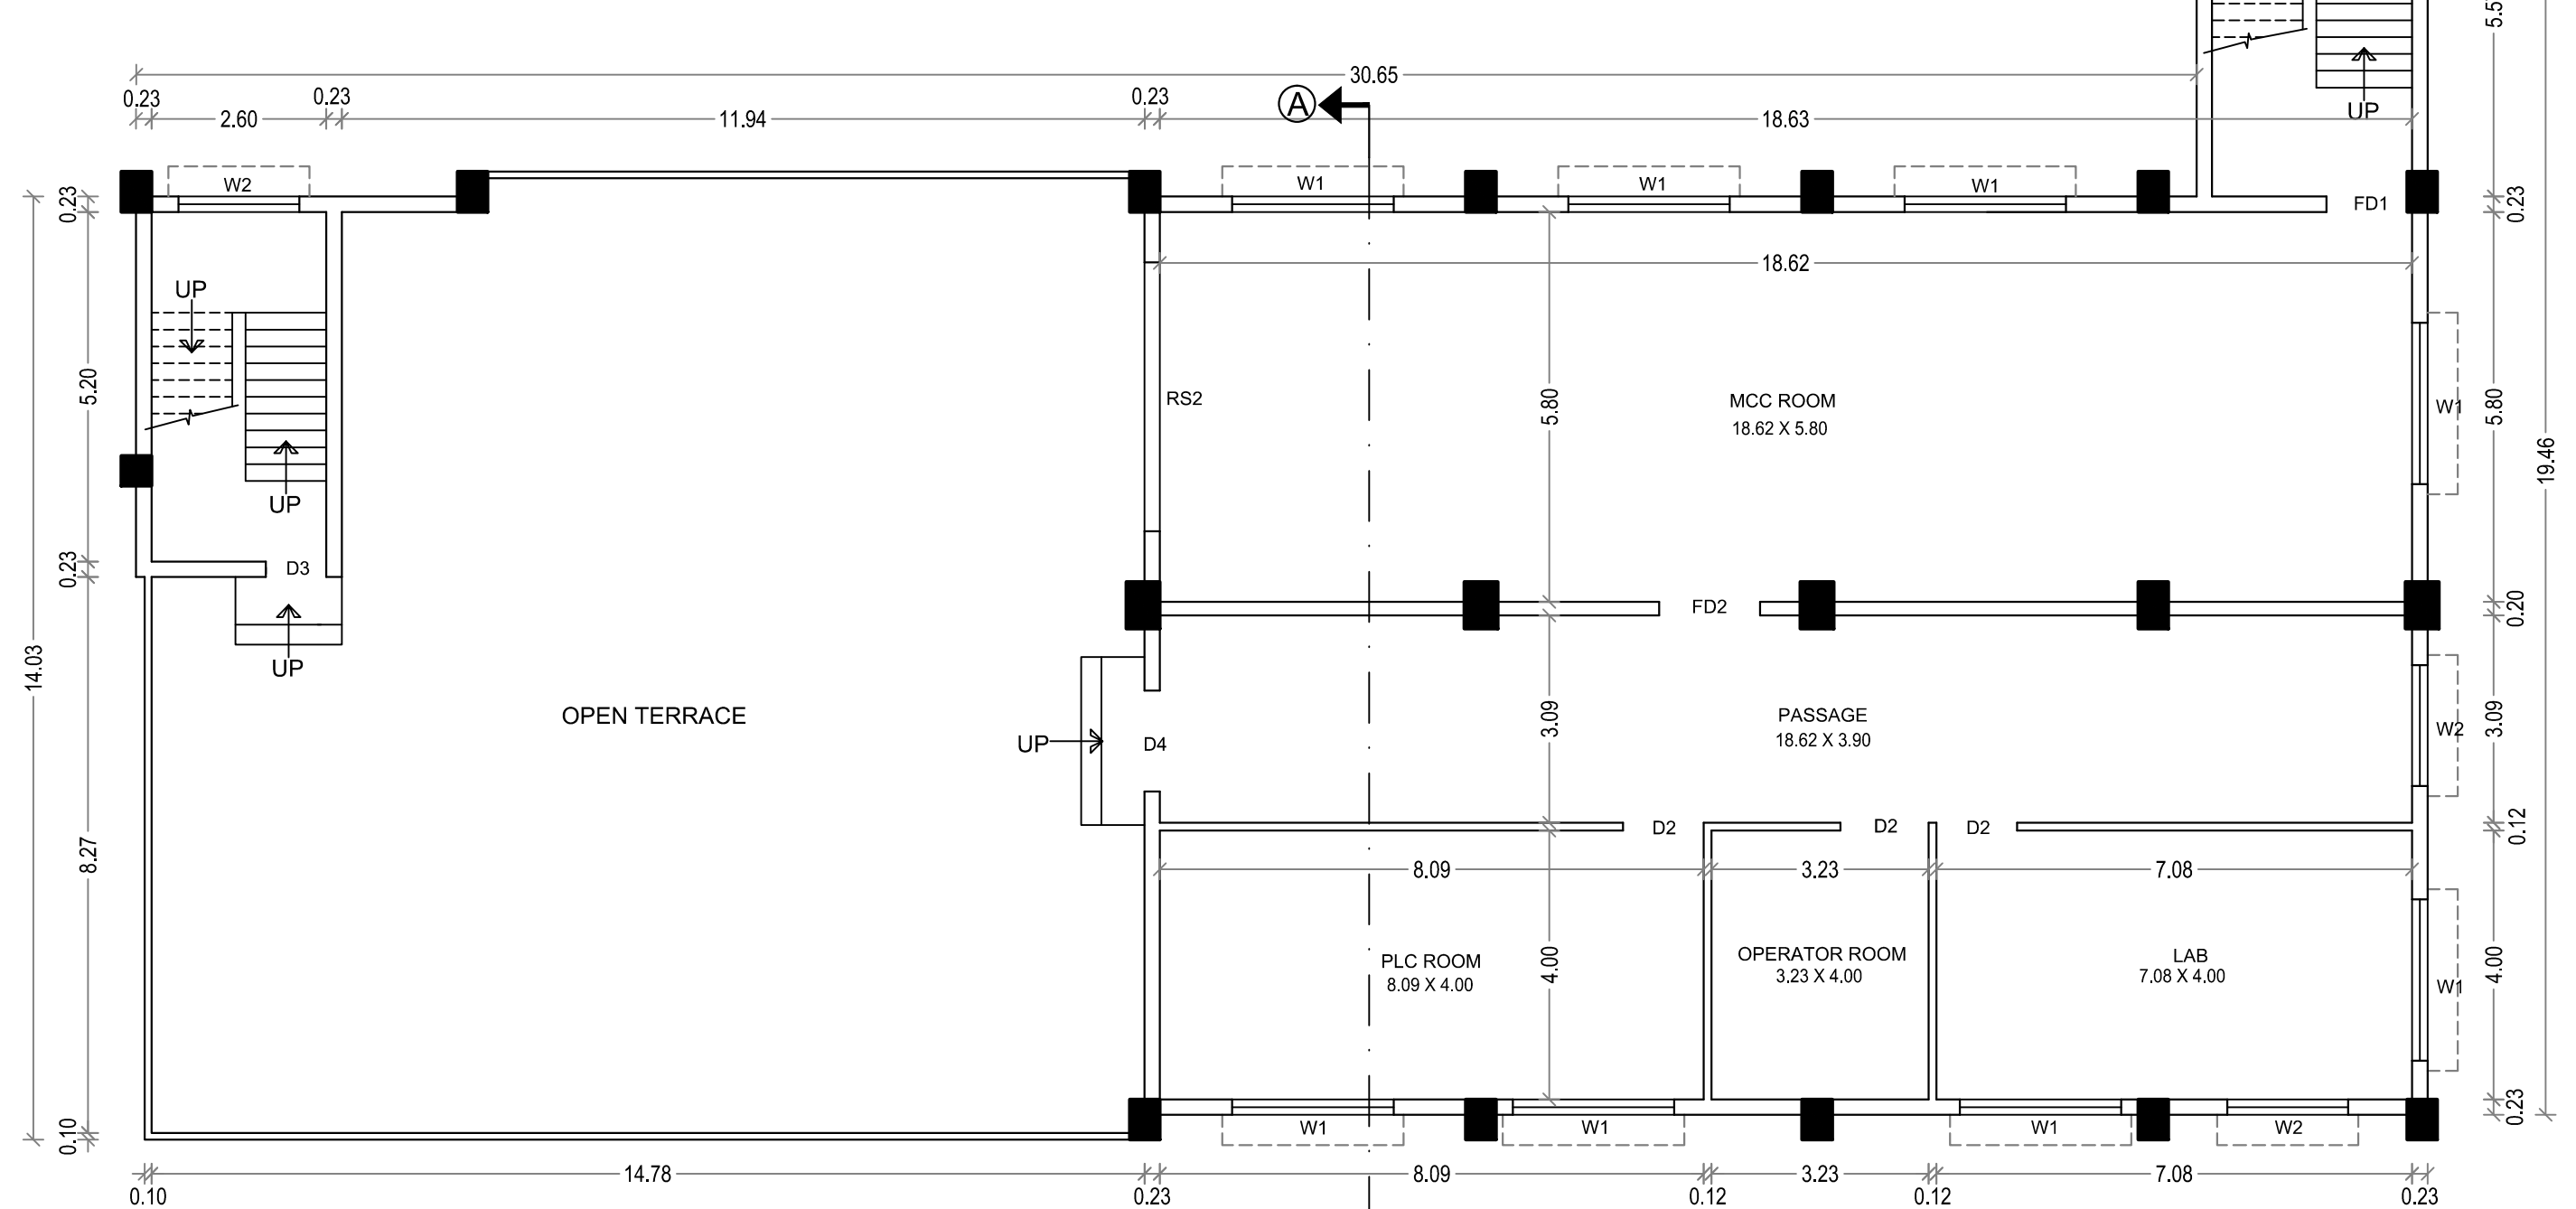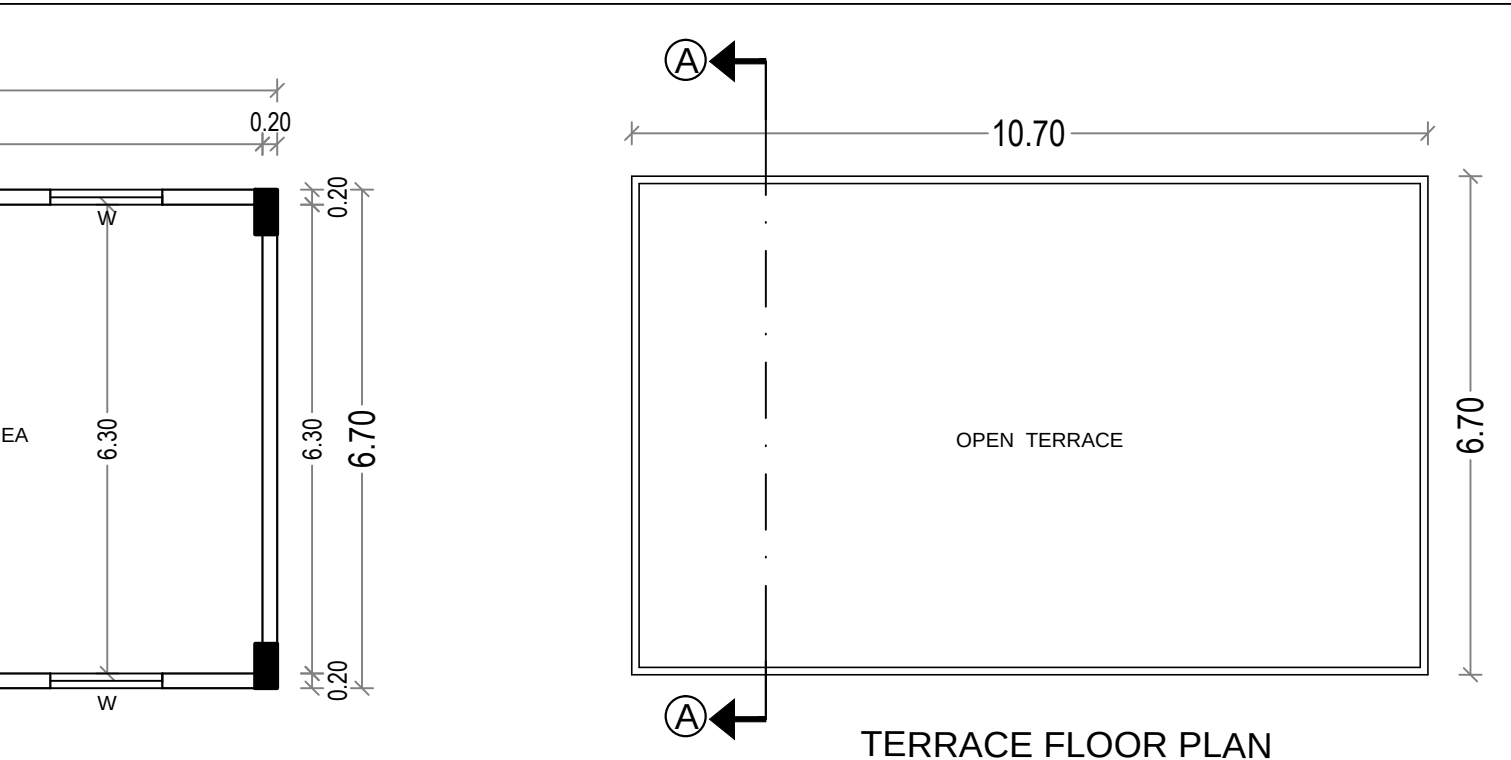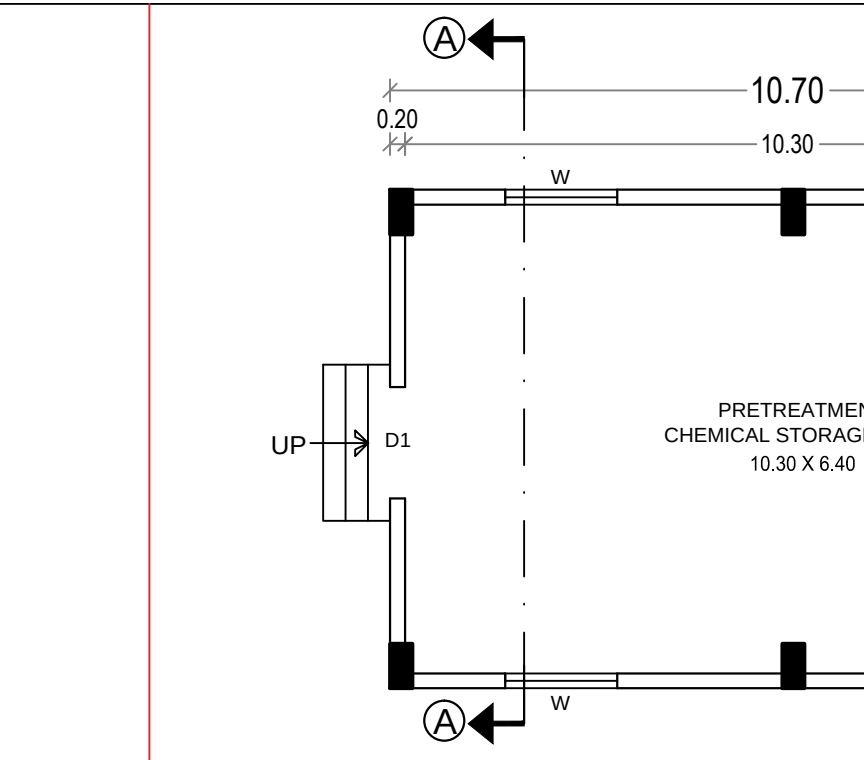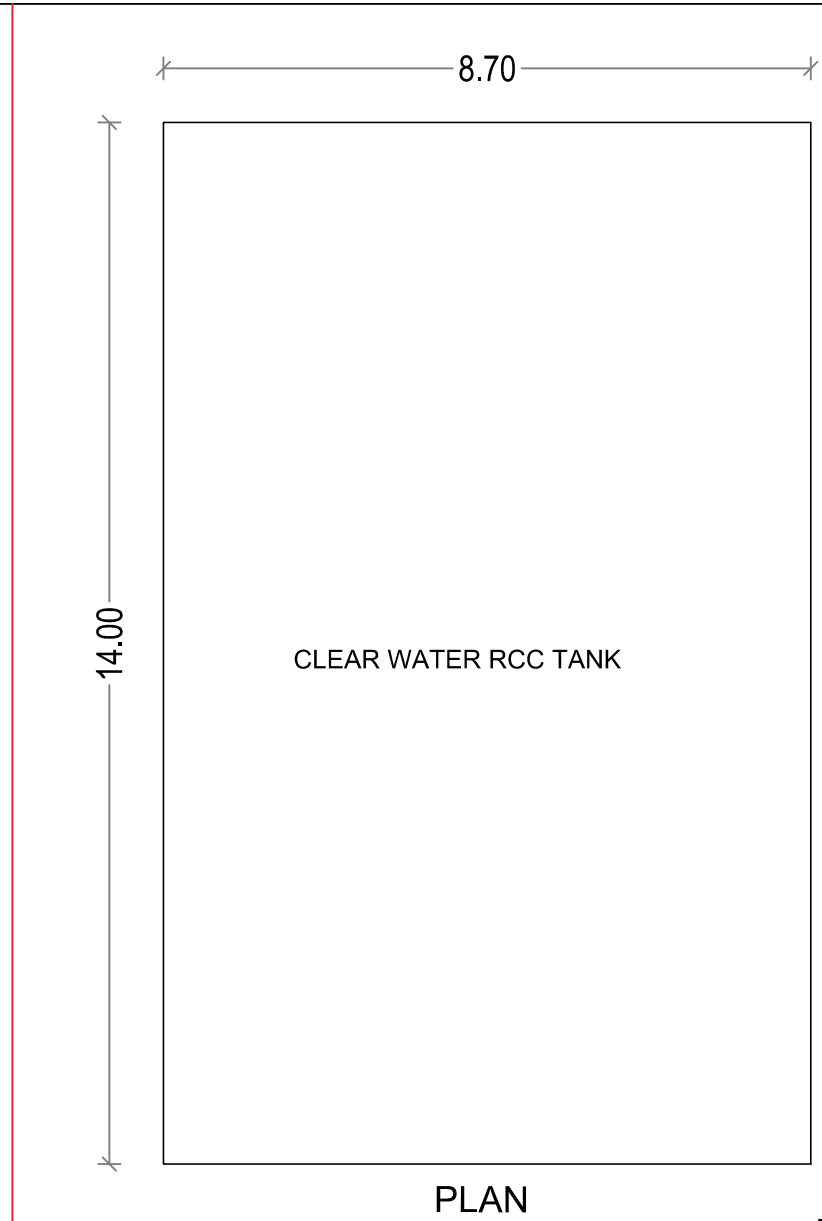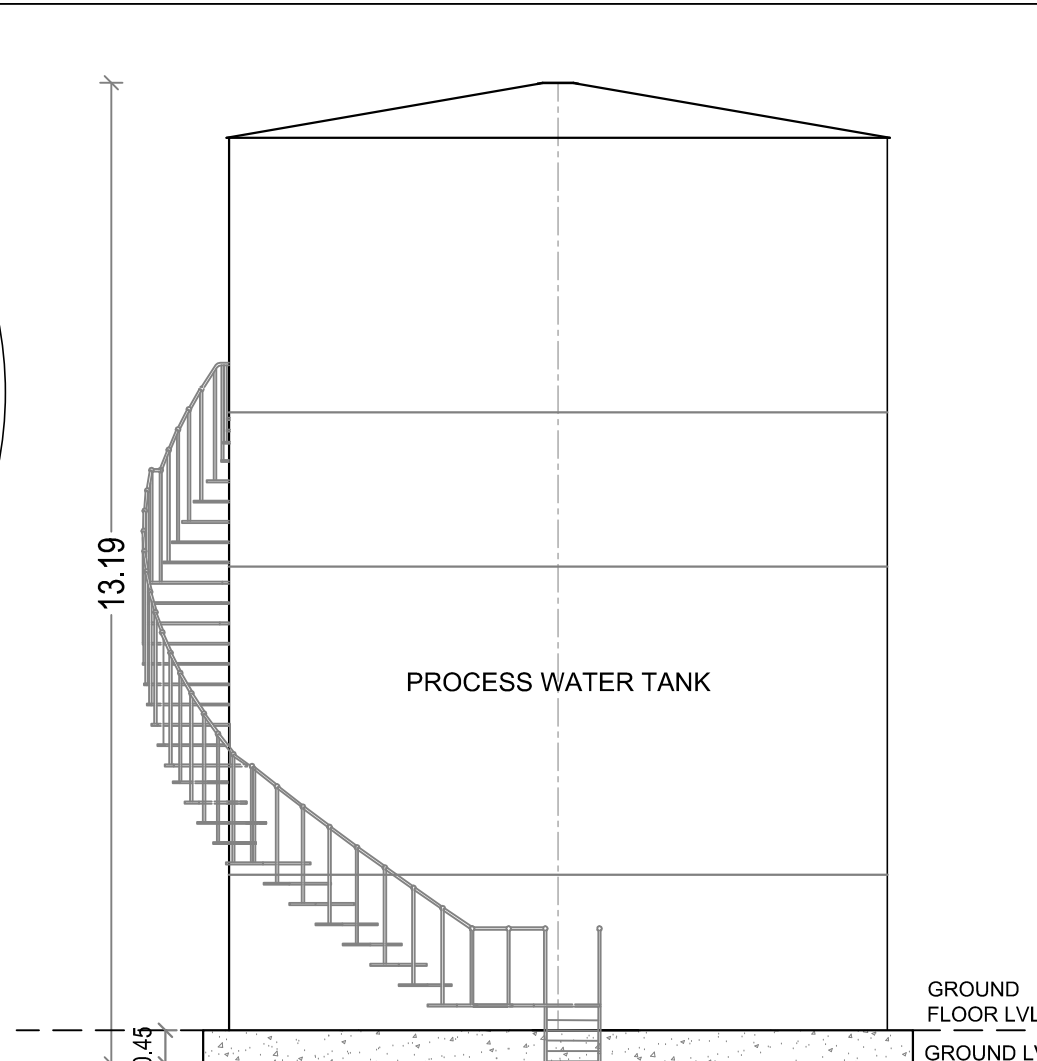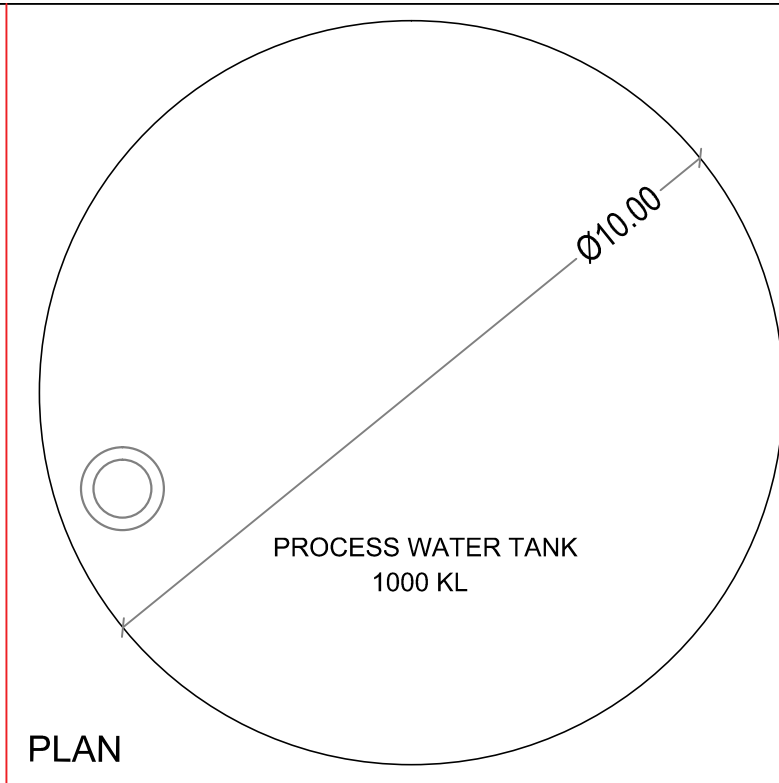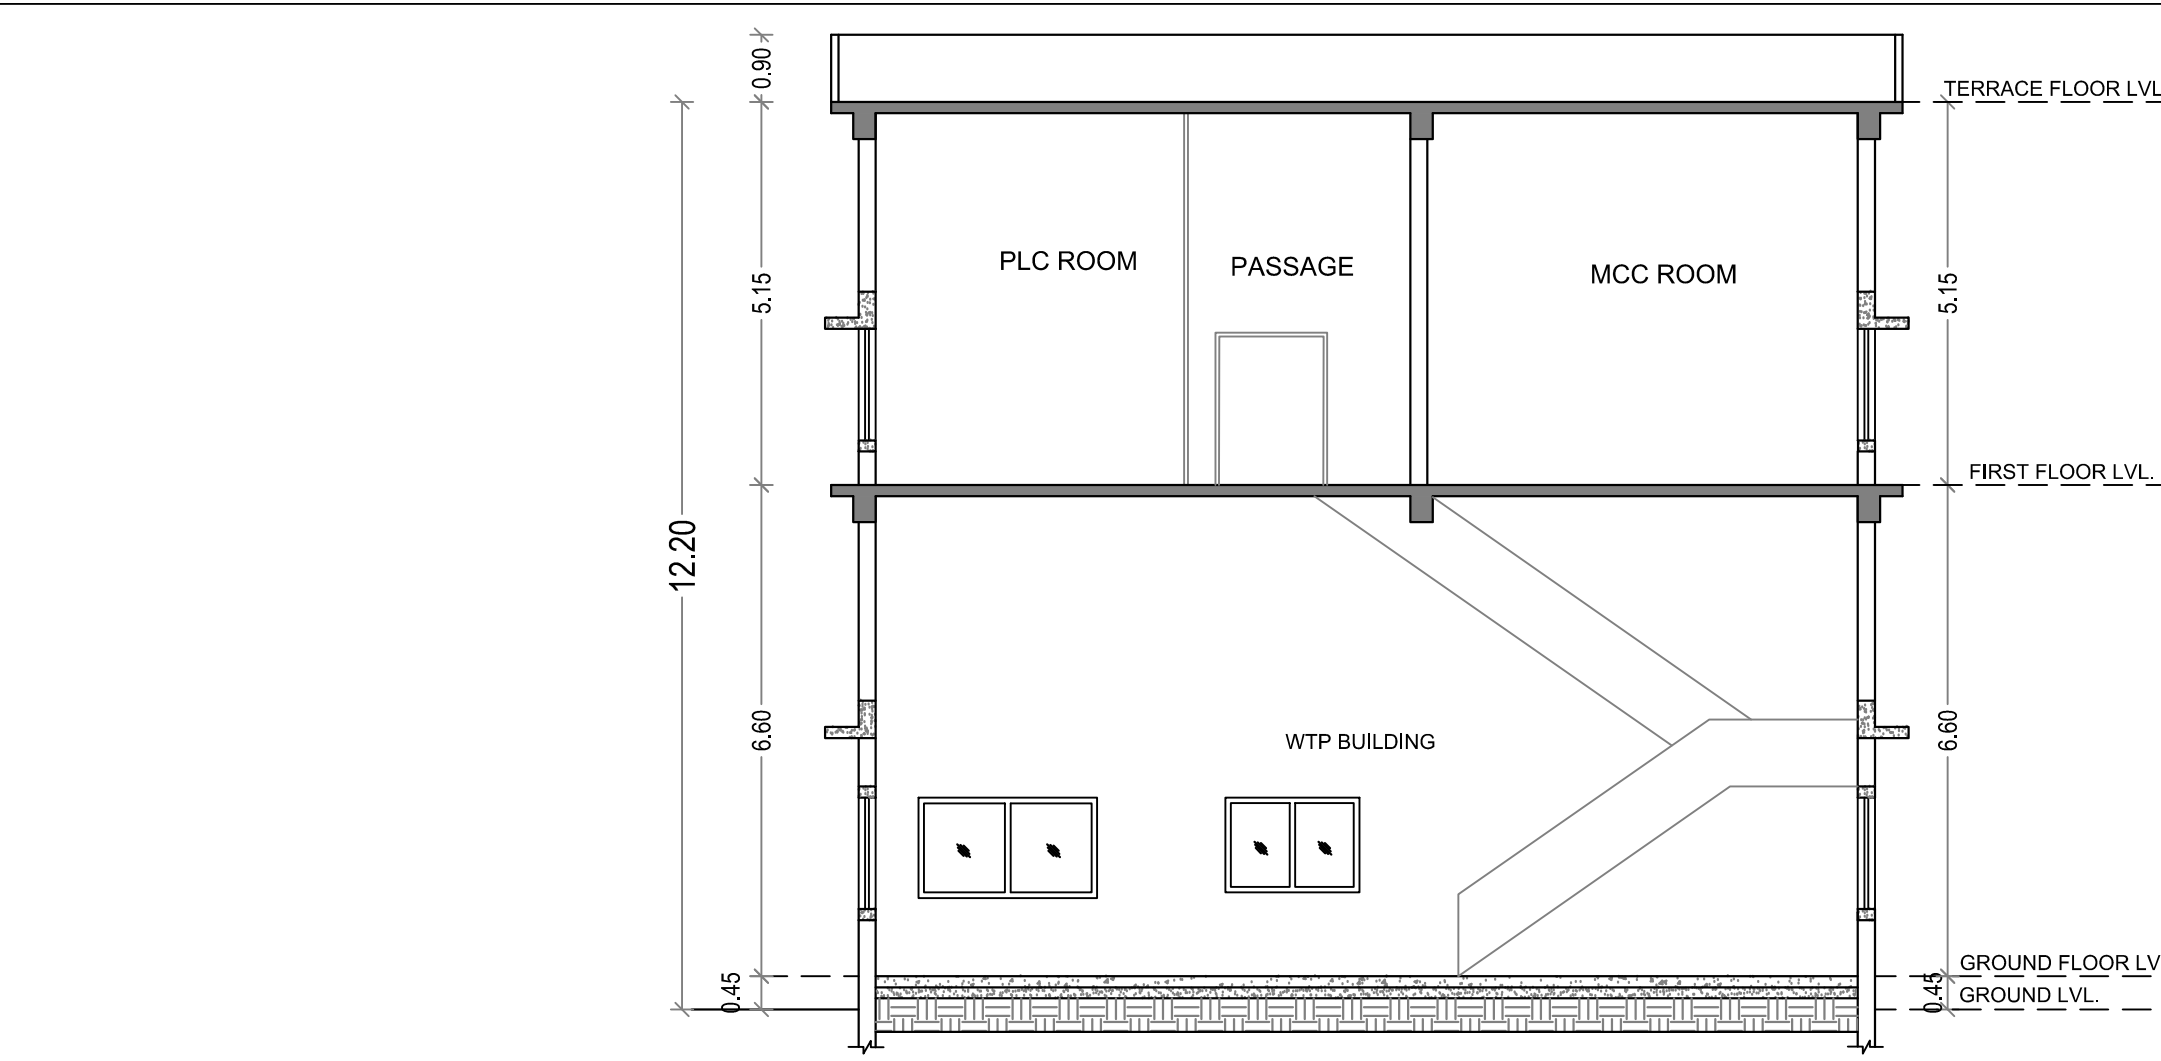

PLAN SHOWING THE REVISED AND ADDITIONAL PROPOSED CONSTRUCTION OF INDUSTRIAL BUILDING FOR M/S. PCBL (TN) LIMITED AT PLOT NO - A-7 & A-13, SIPCOT INDUSTRIAL COMPLEX, THERVOYKANDIGAI, COMPRISED IN OLD S.NO - 32/2 (PART) & NEW S.NO - 32/3 (PART) OF THERVOYKANDIGAI VILLAGE, GUMMIDIPOONDI TALUK, THIRUVALUR DISTRICT- 601 202.

EARLIER APPROVAL DETAIL:
DTCP THIVALLUR (DT.) VIDE PROCEEDING NO. R.C.NO.3606/2021.DATED-20.05.2022.
PANCHAYAT UNION, GUMMIDIPOONDI VIDE PROCEEDING NO.R.C.NO.1207/72021/A3.DATED-08.12.2022.

NOTE:-
MECHANICAL VENTILATION PROVIDED FOR SUITABLE LOCATIONS

COLOUR CODE :

PROPOSED BUILDING

OWNER

For PCBL (TN) LTD
WHOLE TIME DIRECTOR

ARCHITECT

K. JAMAL MOHIDEEN, B.Arch.
Registered Architect-CA/83/07686
New No : 15, 54th Street,
Ashok Nagar, Chennai-600 083.
Mobile : 9840098425
E-mail : jarchitects@gmail.com

STRUCTURAL ENGINEER

Dr. R.S. MURALITHARAN, BE, M.E(Struc) Ph.D
Registered Structural Engineer Grade-I (SE)
CMDA Reg No. SE/GR-1/2/19/1 2/233
DTCP Reg.No. CCL/DIST/ SE / Gr-1/2020/02/004
District Panel Engineer -Class-I/A
Structural Engineer Consultant
No.02, 4th Floor, VGS Arcade, Kolingar Madurai, New Puzosai, Car-13
☎ : 9489359800, ☎ : rsmurali06@gmail.com




BLOCK - 59
WTP BUILDING

BLOCK - 61
PRETREATMENT CHEMICAL STORAGE AREA

BLOCK - 56
PROCESSING TANK

BLOCK - 60
CLEAR WATER RCC TANK


BLOCK - 53
ETP BUILDING

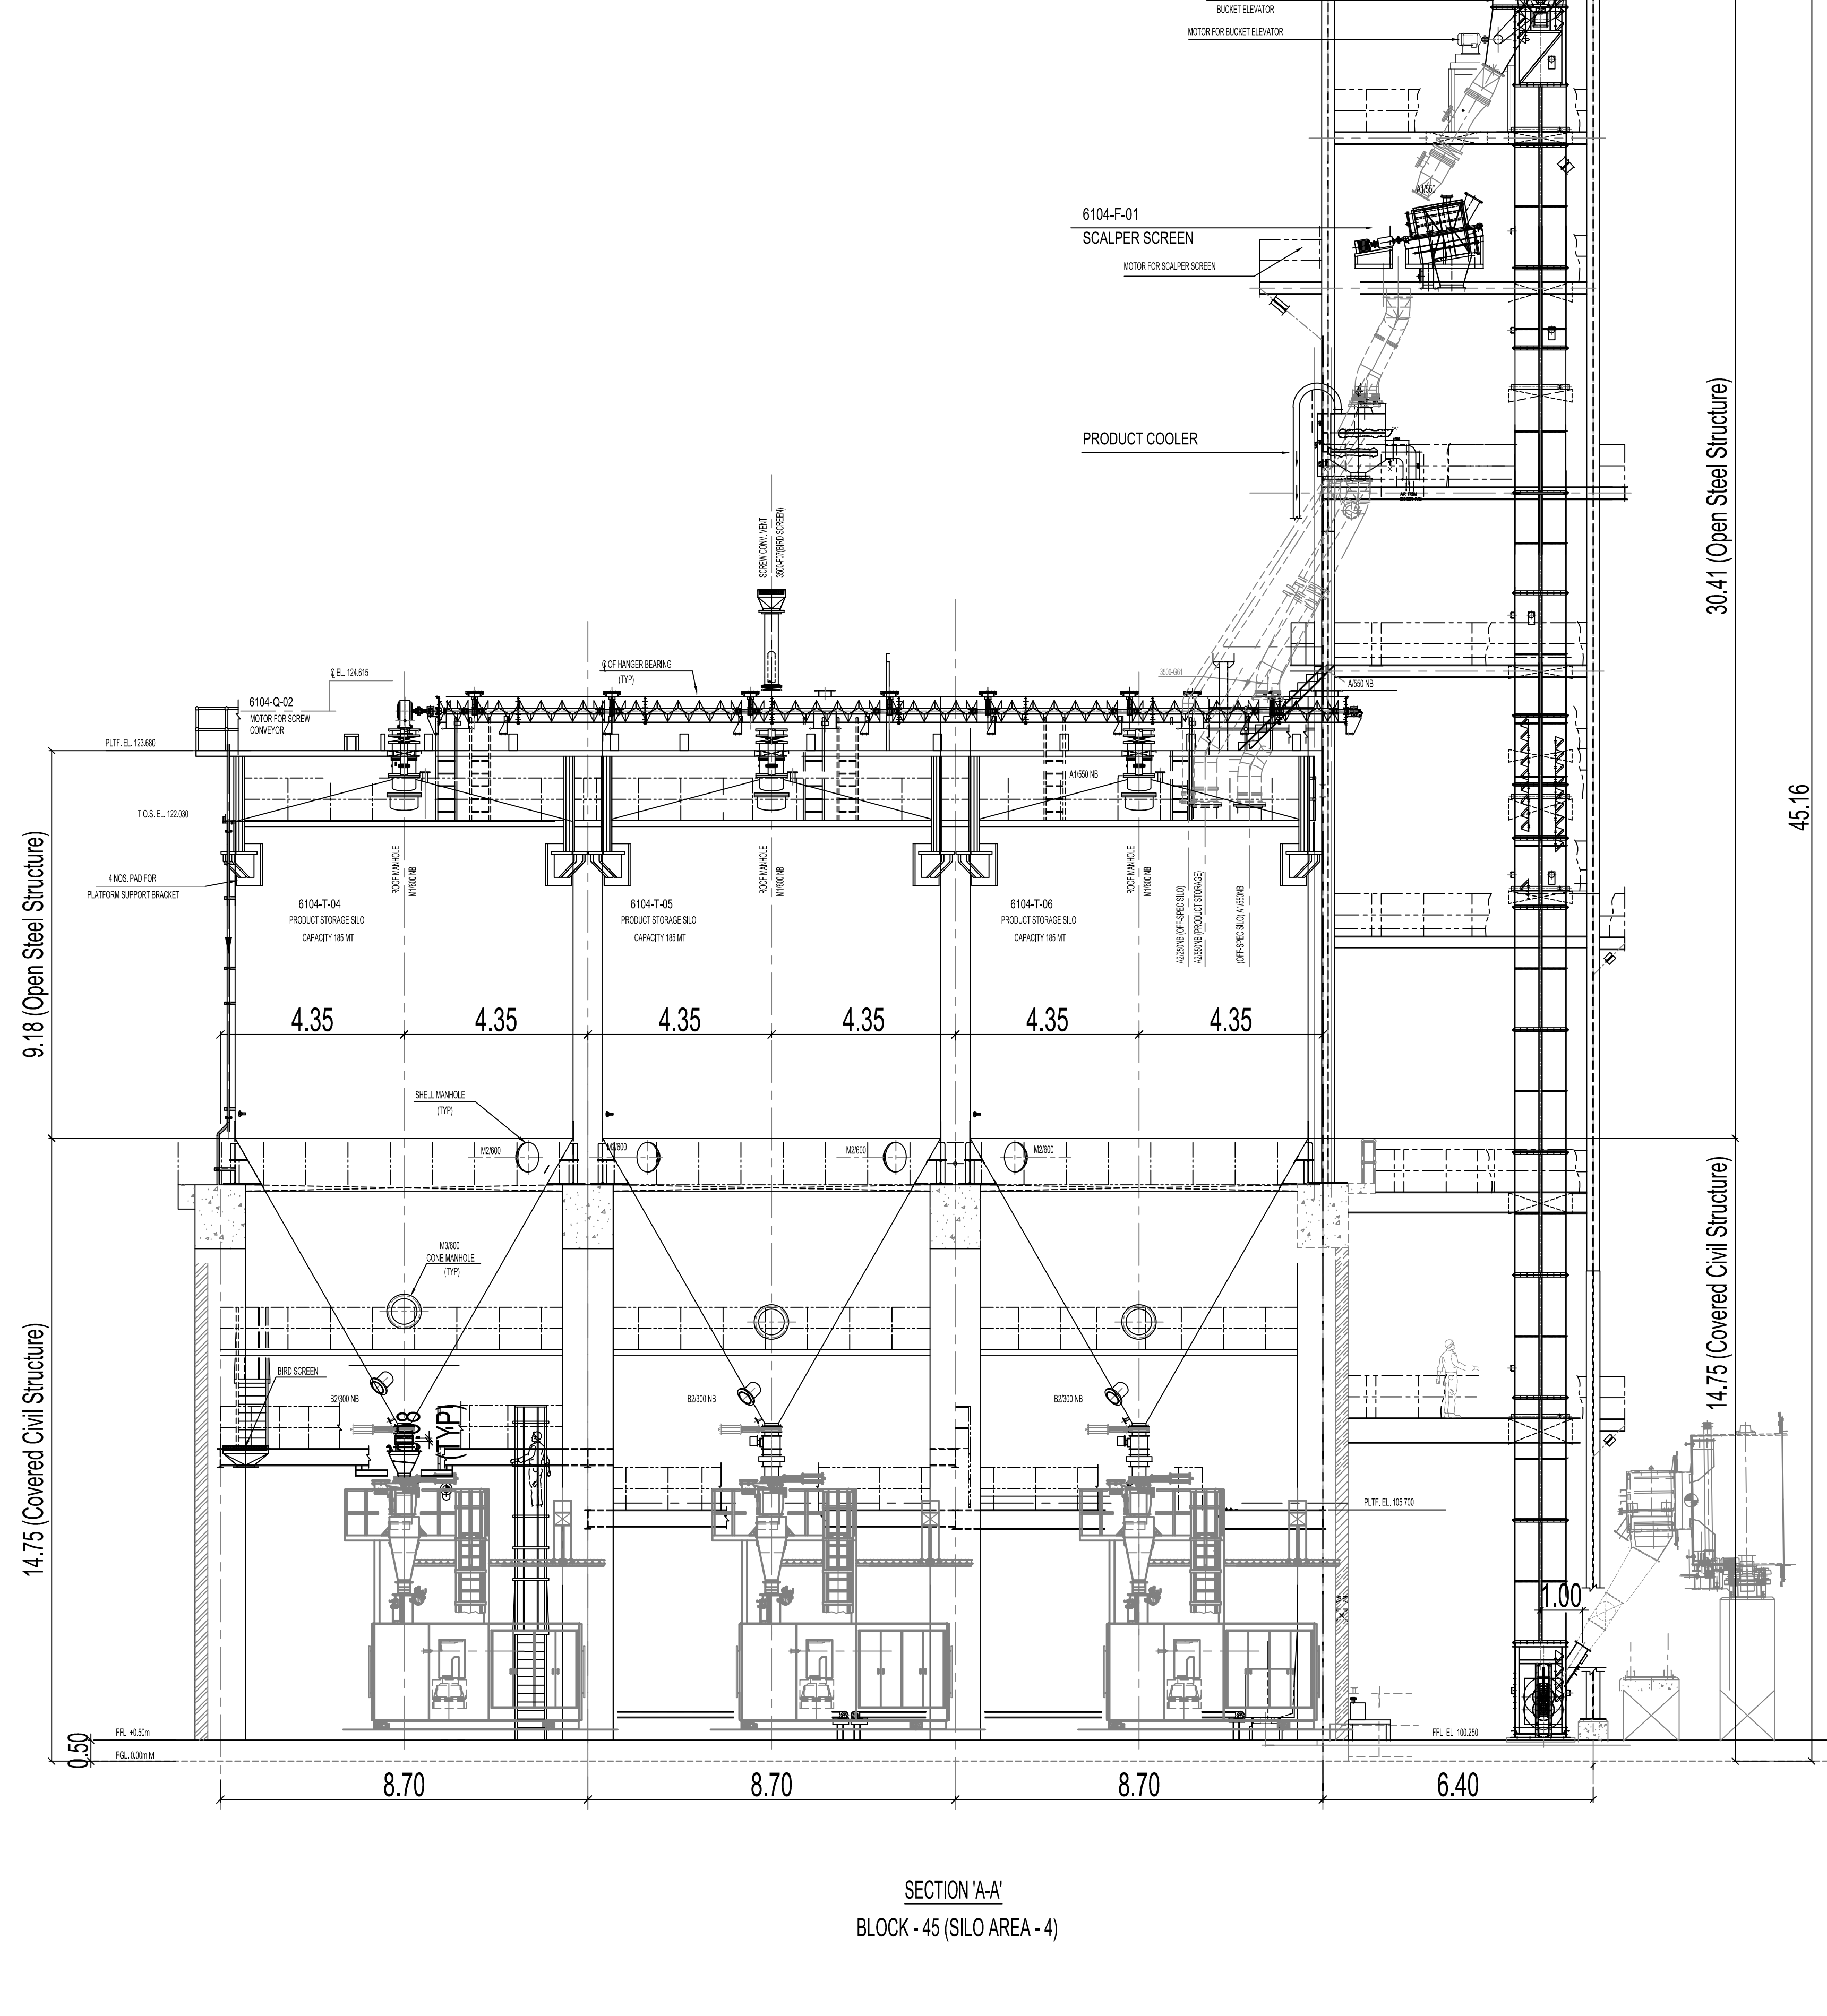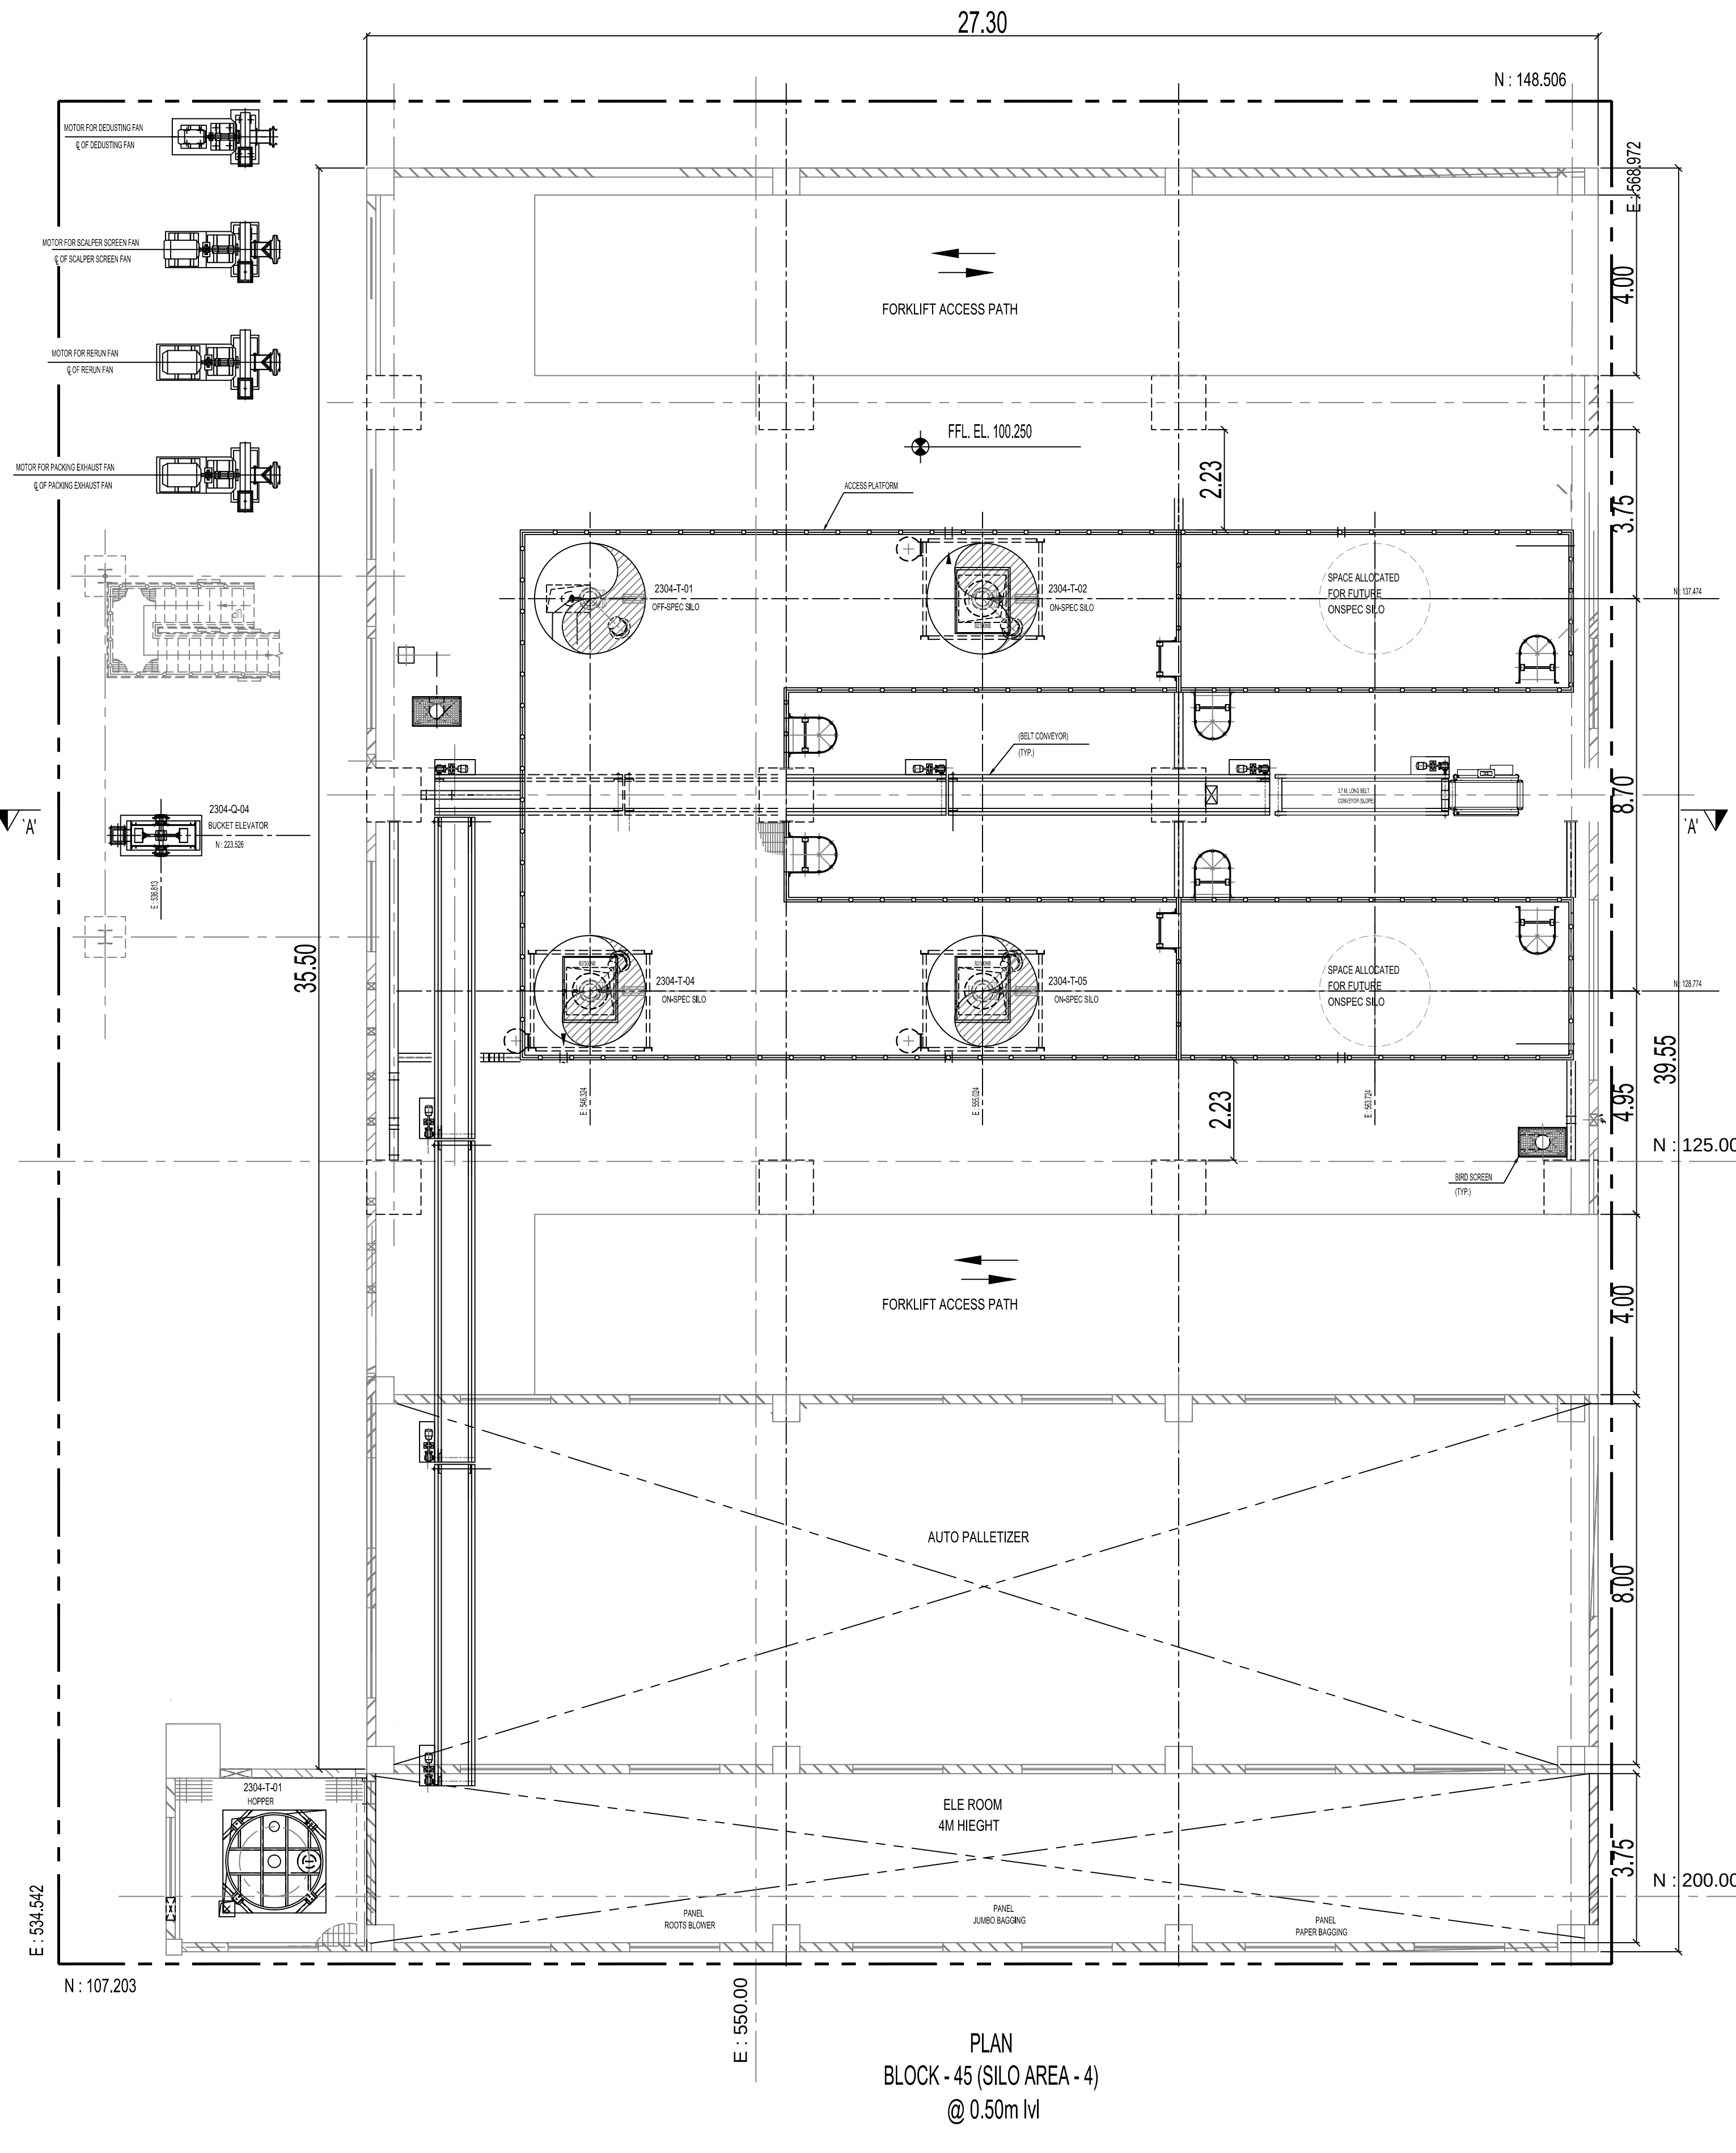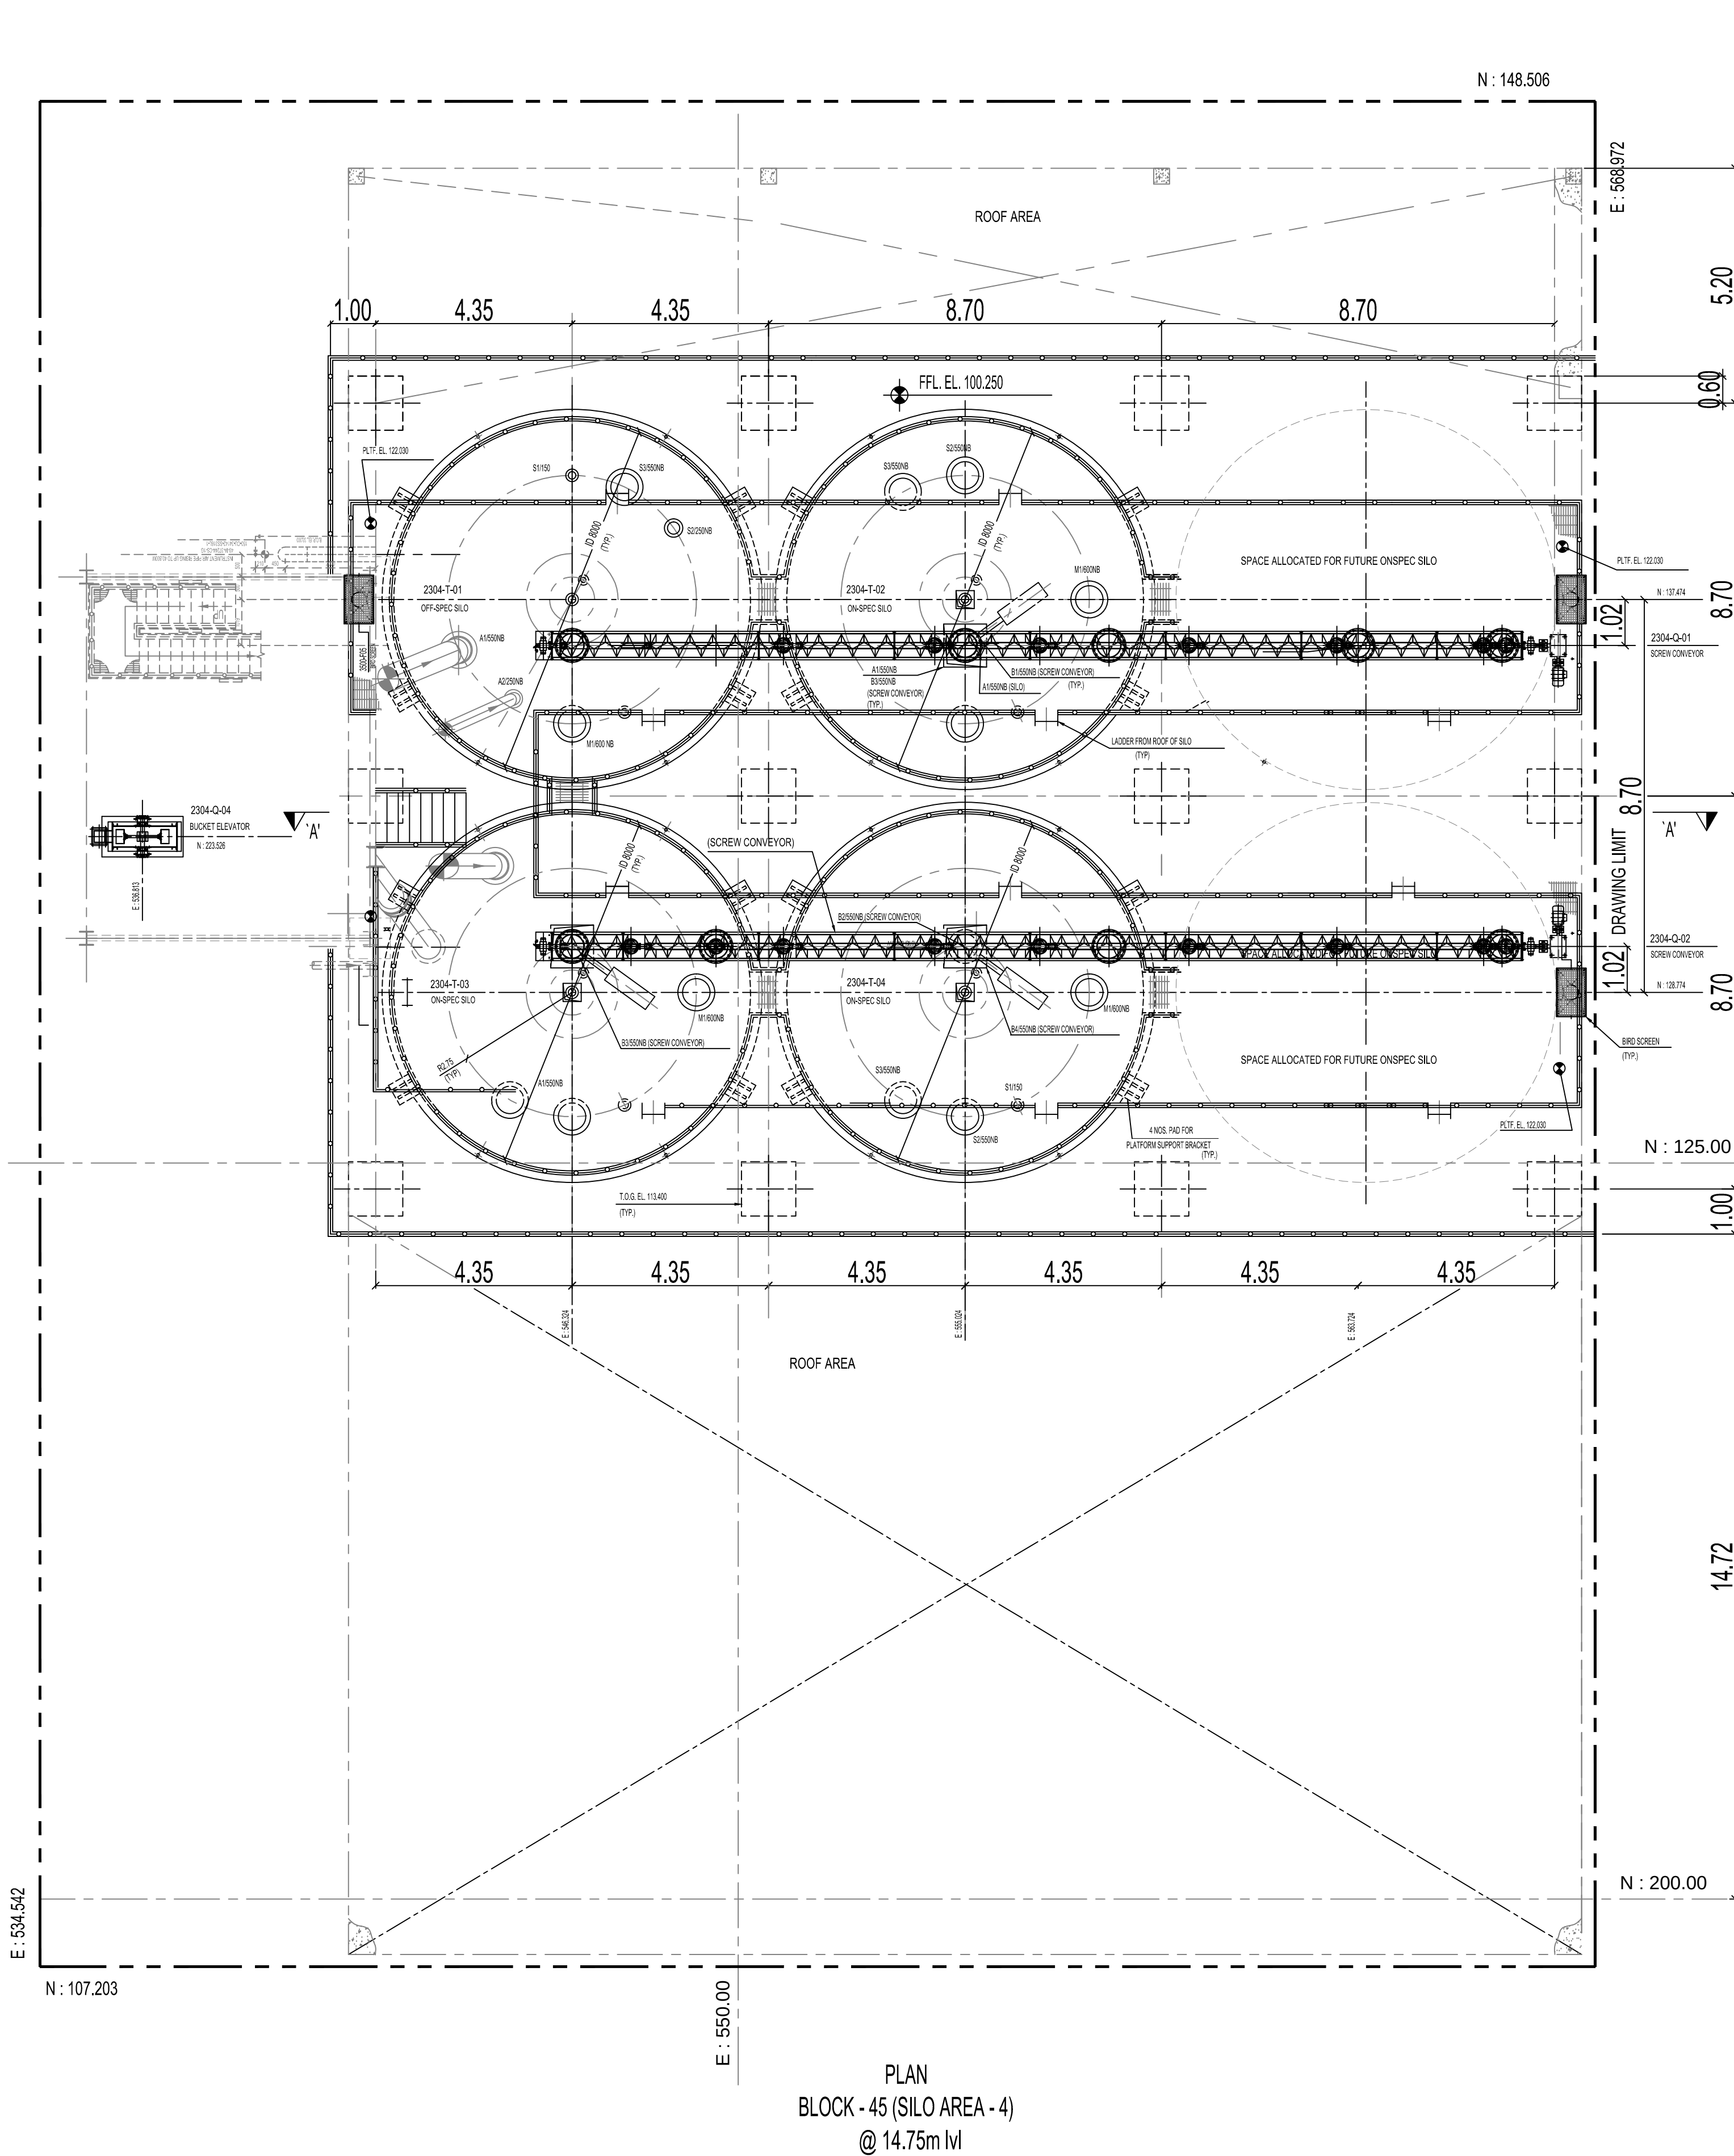


PLAN SHOWING THE REVISED AND ADDITIONAL PROPOSED CONSTRUCTION OF INDUSTRIAL BUILDING FOR M/S. PCBL (TN) LIMITED AT PLOT NO - A-7 & A-13, SIPCOT INDUSTRIAL COMPLEX, THERVOYKANDIGAI, COMPRISED IN OLD S.NO - 32/2 (PART) & NEW S.NO - 32/3 (PART) OF THERVOYKANDIGAI VILLAGE, GUMMIDIPOONDI TALUK, THIRUVALLUR DISTRICT- 601 202.

EARLIER APPROVAL DETAIL:
DTCP THIRUVALLUR (DT.) VIDE PROCEEDING NO. R.C.NO.3606/2021.DATED-20.05.2022.
PANCHAYAT UNION, GUMMIDIPOONDI VIDE PROCEEDING NO.R.C.NO.1207/2021/A3.DATED-08.12.2022.

COLOR INDEX -	
PROPOSED	
NORTH	
Dr. R. S. MURALITHARAN, BE, M.E(Struc) Ph.D Registered Structural Engineer Grade-I (SE) CMAA Reg.No. SE/GR-1/2/3/1/2/233 DTCP Reg.No. CGLDIST/SE/G-4/2020/02/004 District Panel Engineer Class-1A Structural Engineer Consultant No.02, 4th Floor, VPS Arcade, Kelambakkam, Chennai-600 083. ☎ 9489355800, 9231 ramurail06@gmail.com	
ARCHITECT	
K. JAMAL MOHIDEEN, B.Arch. Registered Architect-CA/83/07/686 New No : 15, 54th Street, Ashok Nagar, Chennai-600 083. Mobile : 9840098425 E-mail : njarchitects@gmail.com	
OWNER	
For PCBL (TN) LTD Whole Time Director	

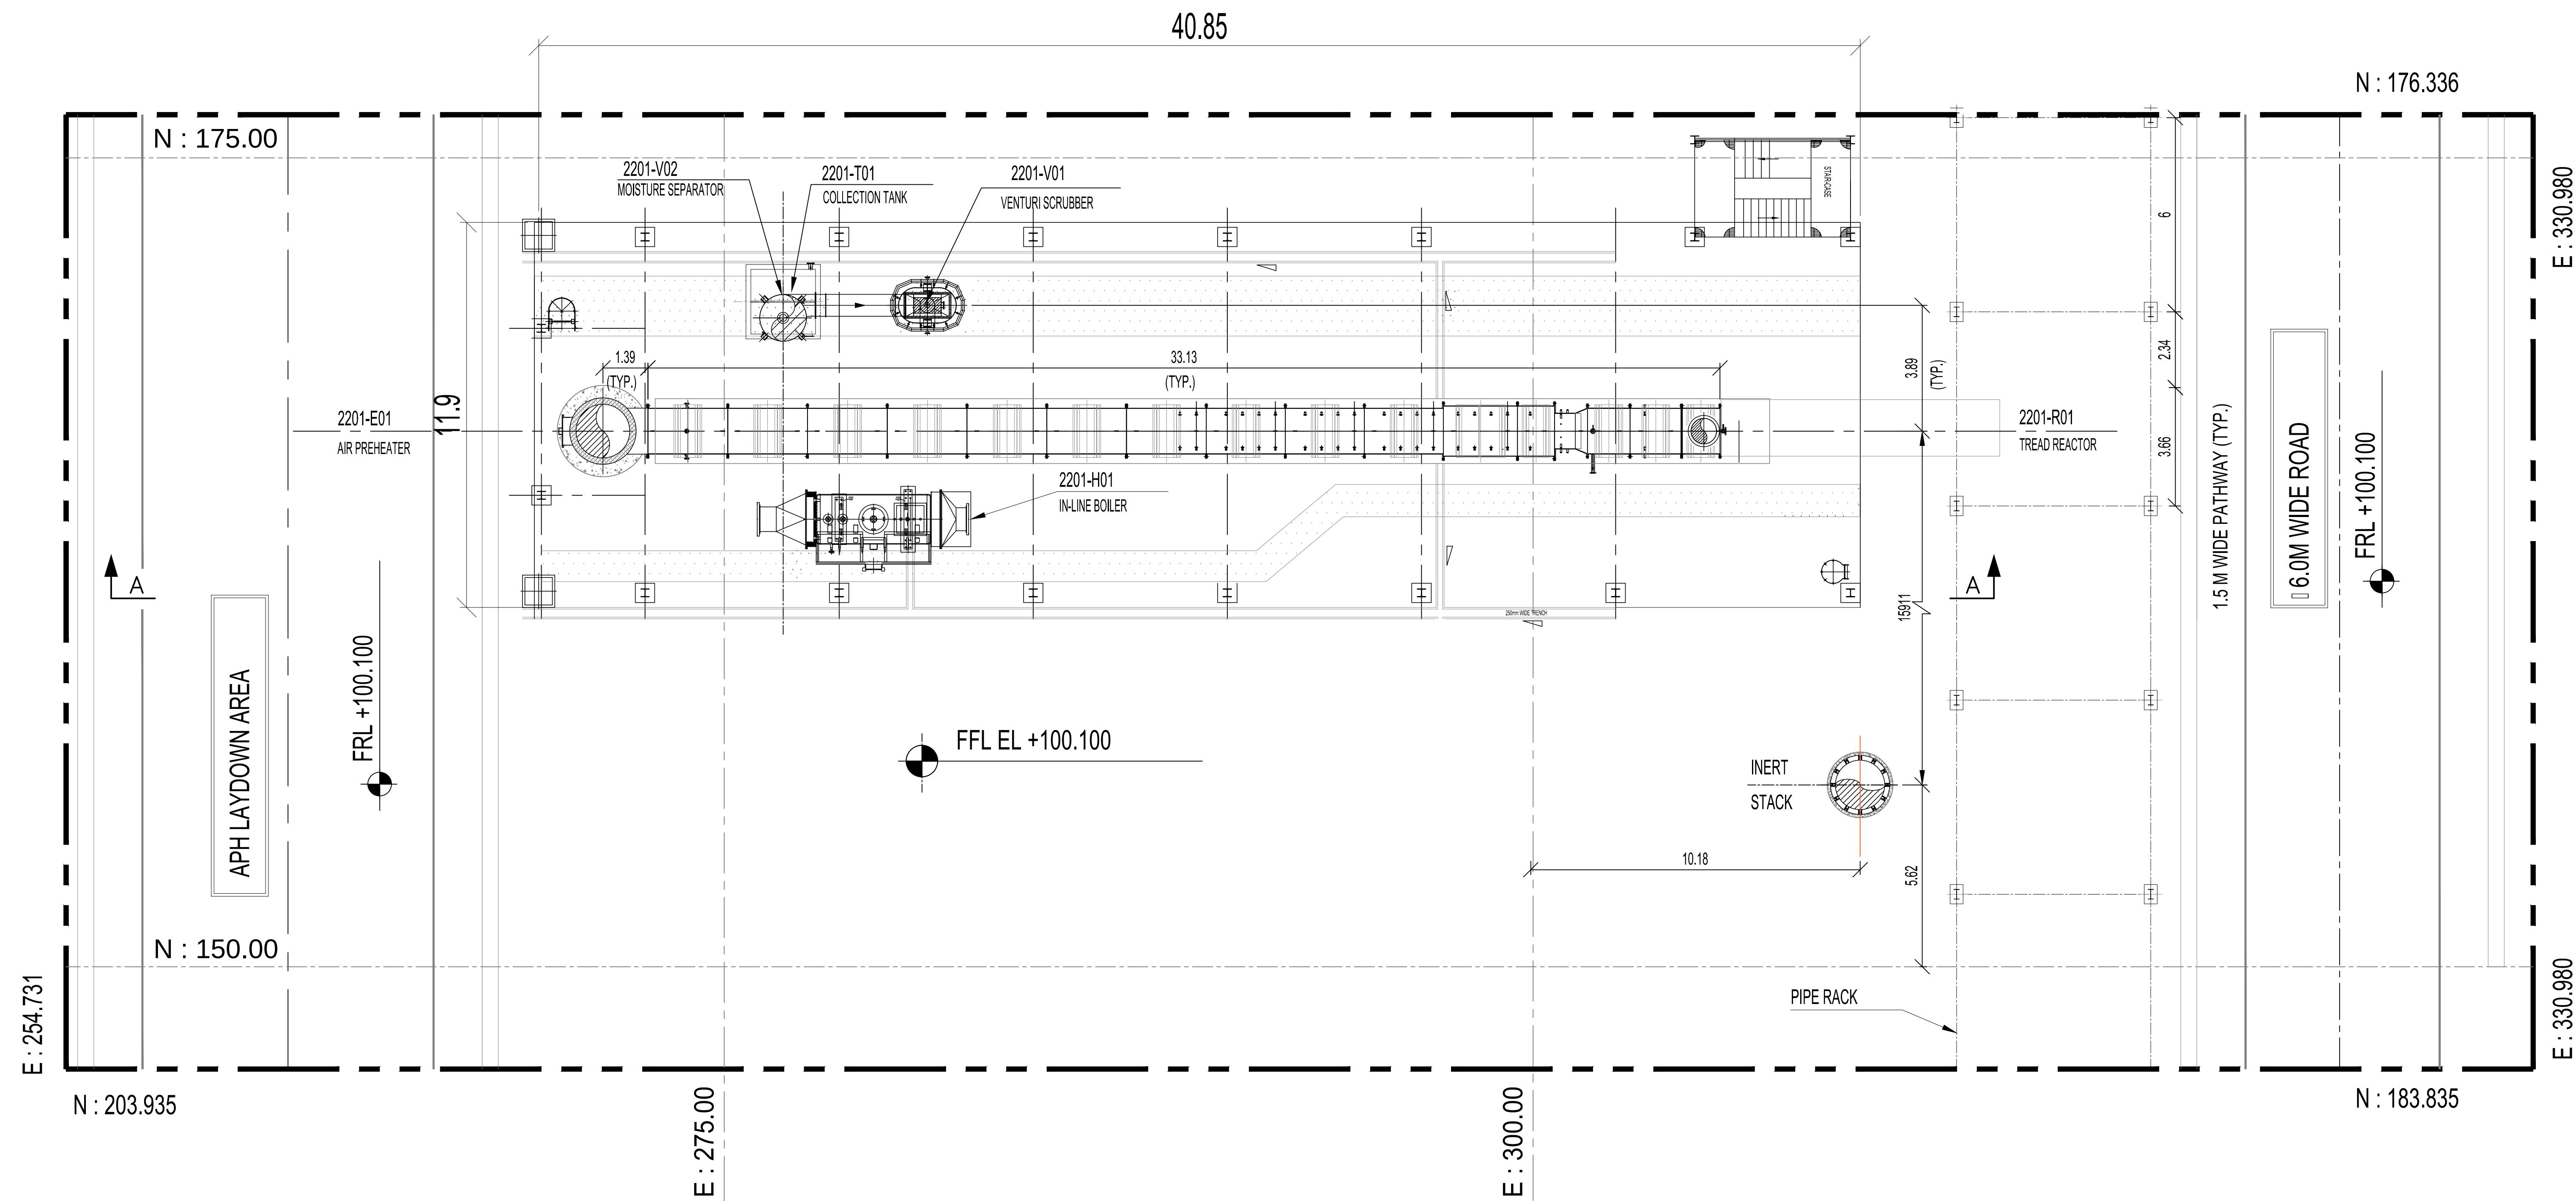

BLOCK - 47 CARCASS REACTOR
@ (+) 0.35M

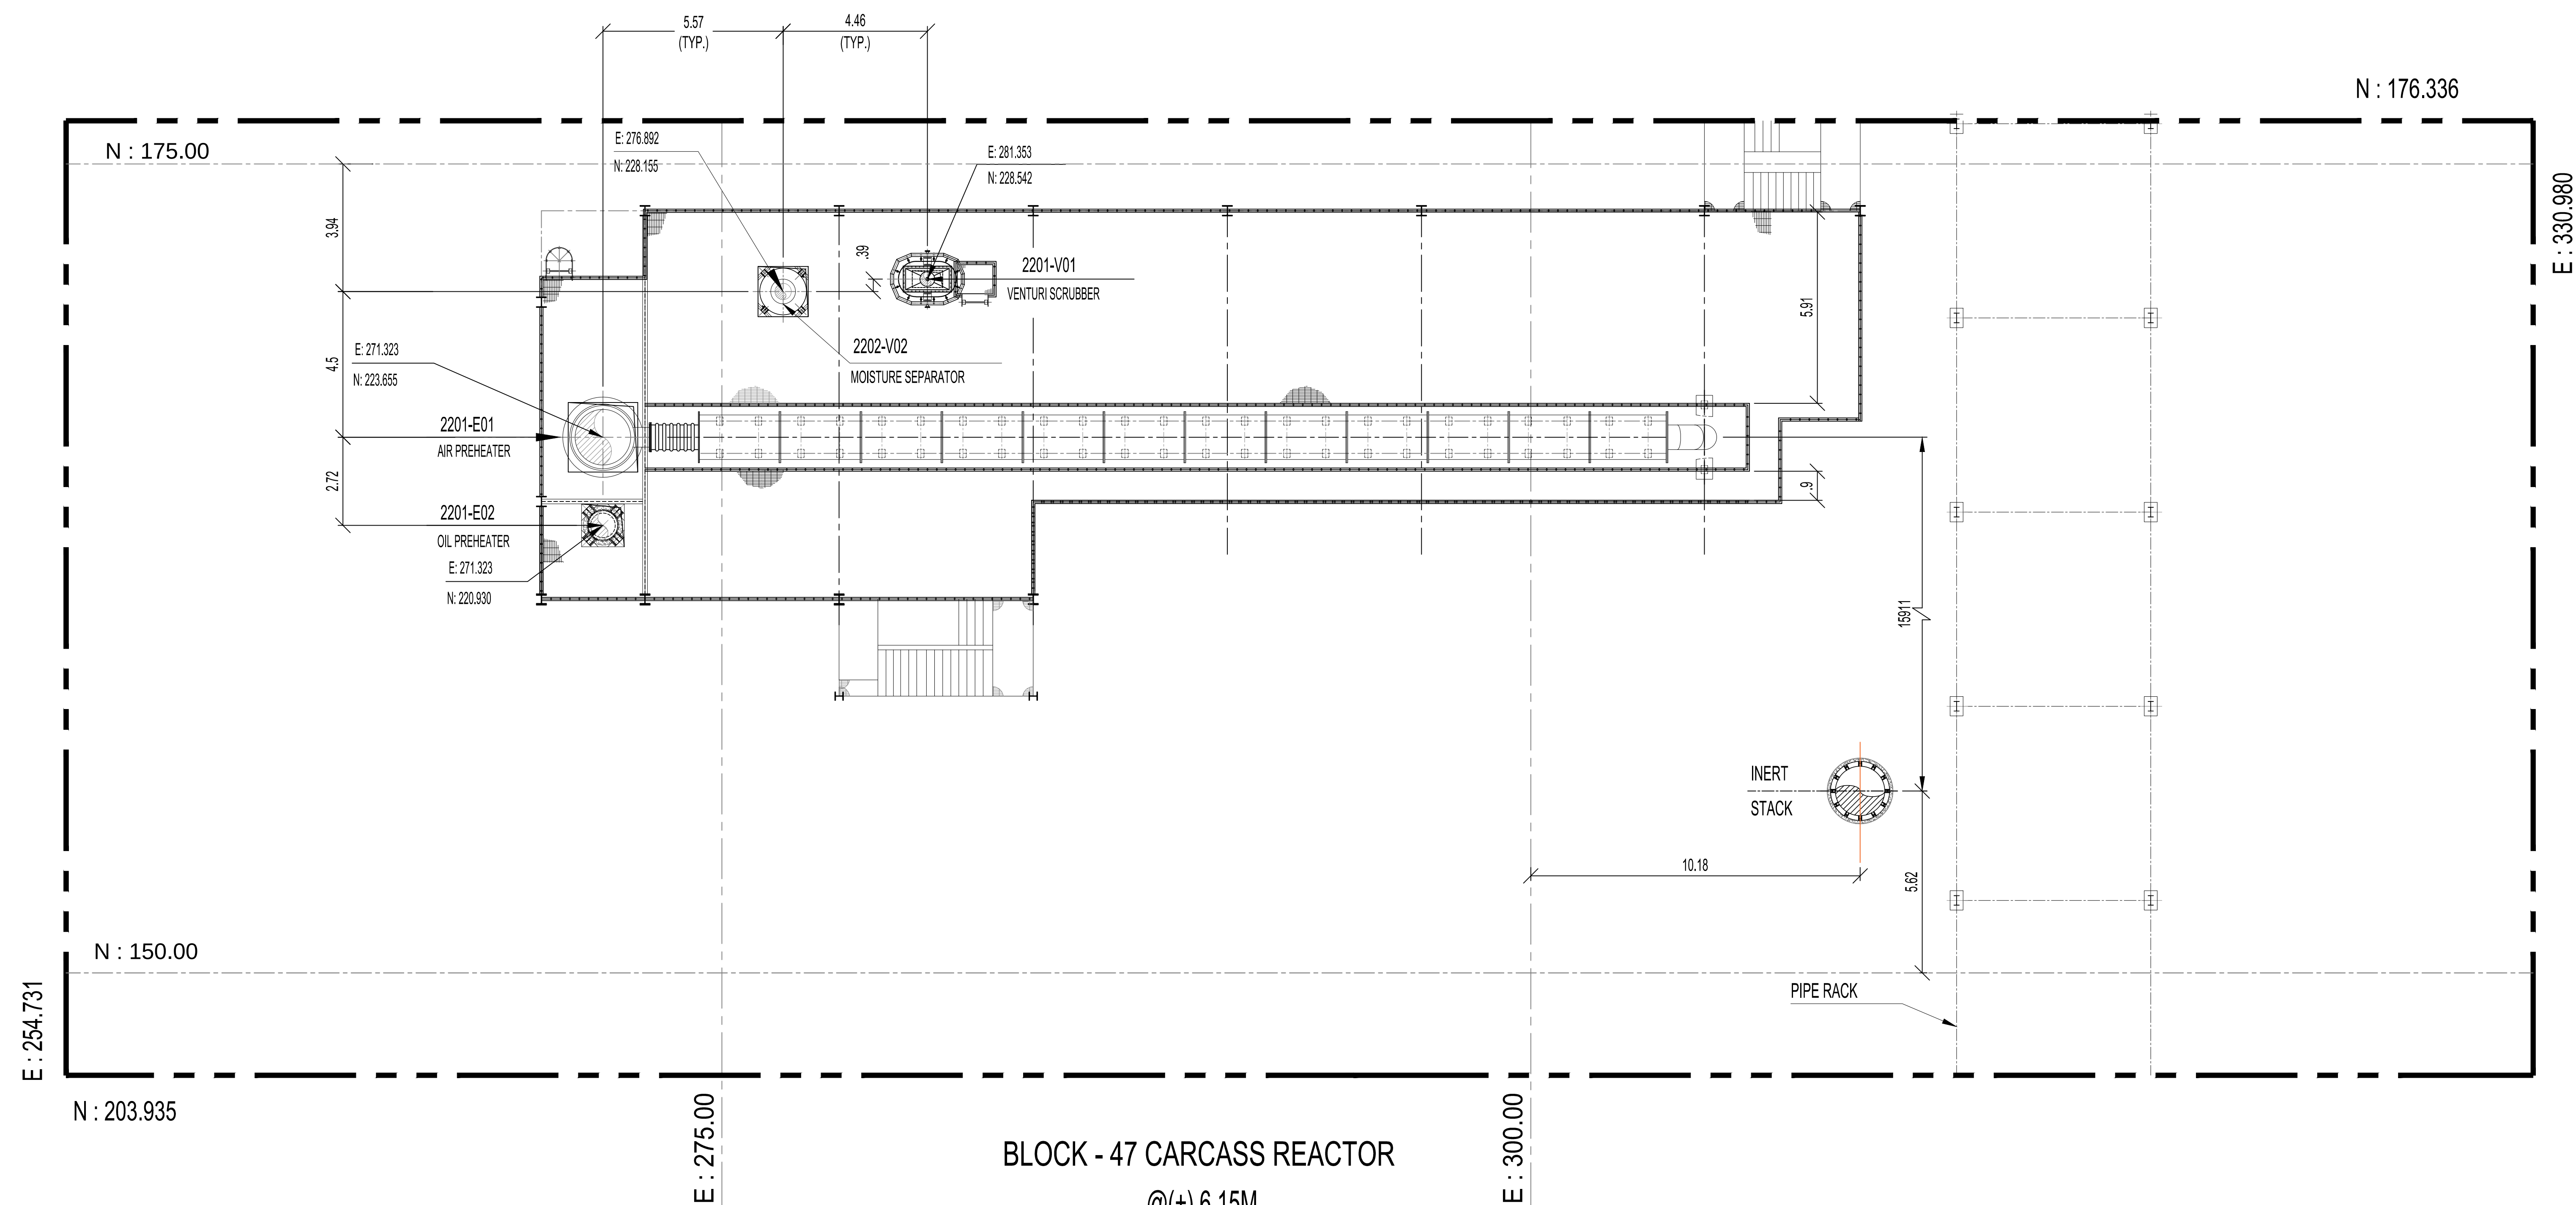

BLOCK - 47 CARCASS REACTOR
@ (+) 6.15M

PLAN SHOWING THE REVISED AND ADDITIONAL PROPOSED CONSTRUCTION OF INDUSTRIAL BUILDING FOR M/S. PCBL (TN) LIMITED AT PLOT NO - A-7 & A-13, SIPCOT INDUSTRIAL COMPLEX, THERVOYKANDIGAI, COMPRISED IN OLD S.NO - 32/2 (PART) & NEW S.NO - 32/3 (PART) OF THERVOYKANDIGAI VILLAGE, GUMMIDIPOONDI TALUK, THIRUVALLUR DISTRICT- 601 202.

EARLIER APPROVAL DETAIL:
DTCP THIVALLUR (DT.) VIDE PROCEEDING NO.
R.C.NO.3606/2021.DATED-20.05.2022.
PANCHAYAT UNION, GUMMIDIPOONDI VIDE PROCEEDING
NO.R.C.NO.1207/72021/A3.DATED-08.12.2022.

COLOR INDEX -

PROPOSED

STRUCTURAL ENGINEER

Dr. R.S. MURALITHARAN, BE, M/E(Struc) Ph.D
Registered Structural Engineer Grade-I (SE)
CMDA Reg.No. SE/GR-1/238/1/2233
DTCP Reg.No. CGLD571/SE/GA-1320202064
District Panel Engineer Class-1A
Structural Engineer Consultant
10/2, 4th Floor, VSS Arcade, Koyambedur, E-4, Chennai - 600 083.
☎: 9489353600, ✉: rsmurala00@gmail.com

ARCHITECT

K. JAMAL MOHIDEEN, B.Arch.
Registered Architect-CA/83/07686
New No:15, 54th Street,
Ashok Nagar, Chennai-600 083.
Mobile: 9840098425
E-mail: rjarchitects@gmail.com



OWNER

For PCBL (TN) LTD
Whole Time Director

BLOCK - 47 - CARCASS REACTOR (FLOOR PLANS)

SCALE - 1:100

SHEET - 6/13

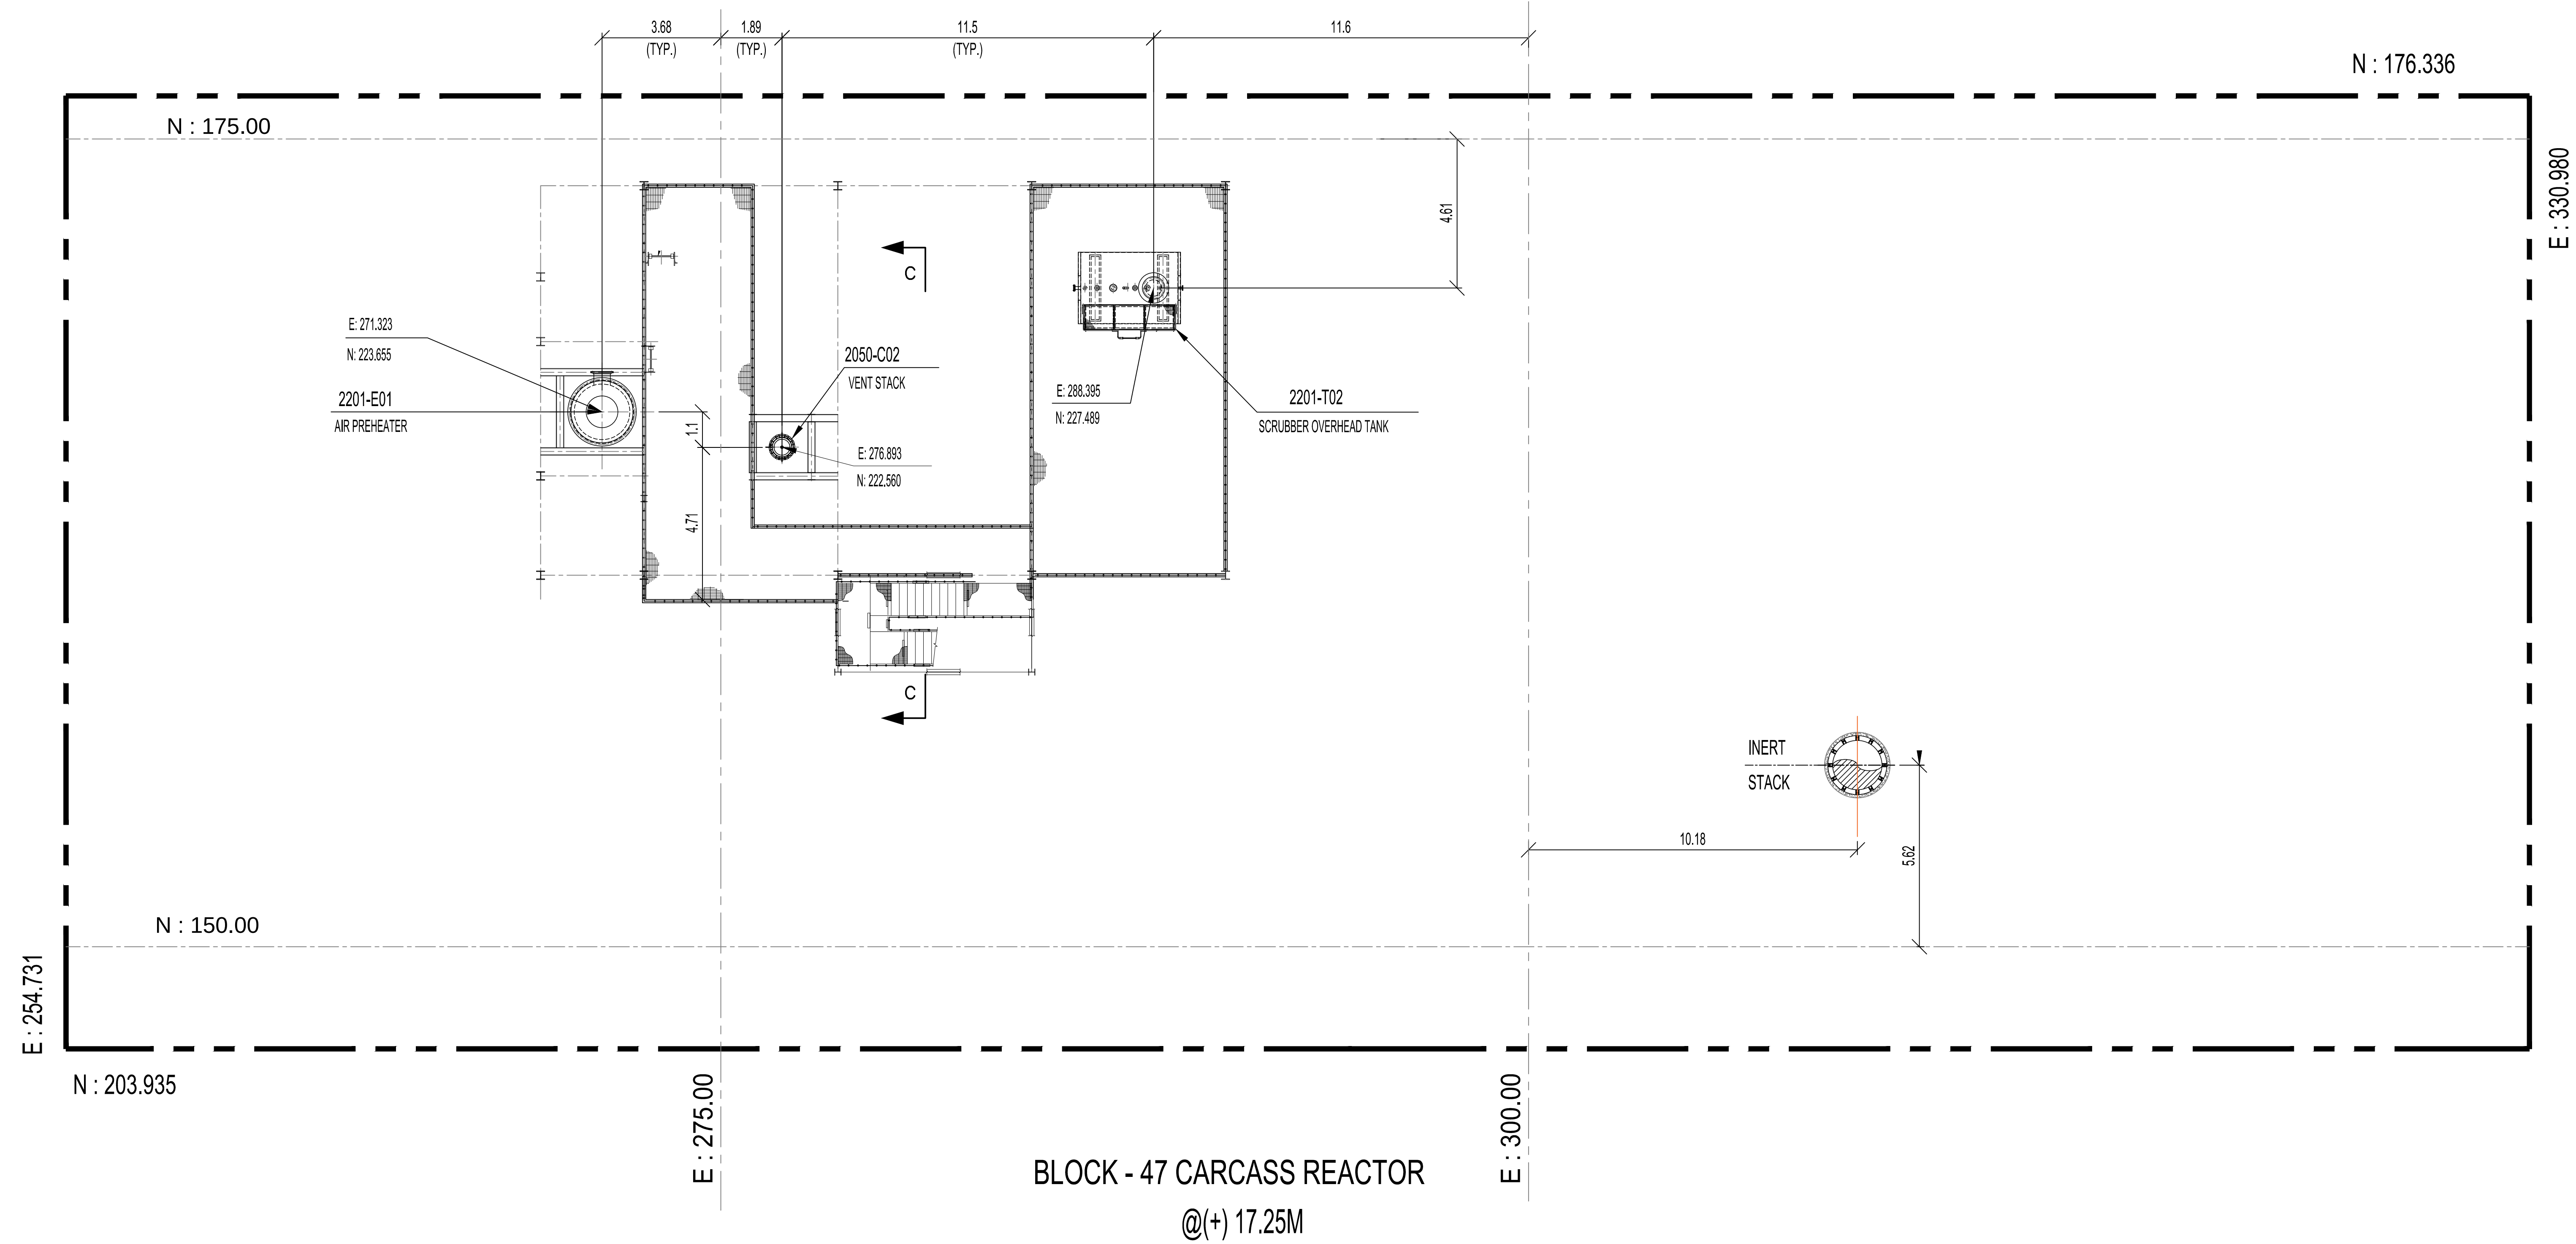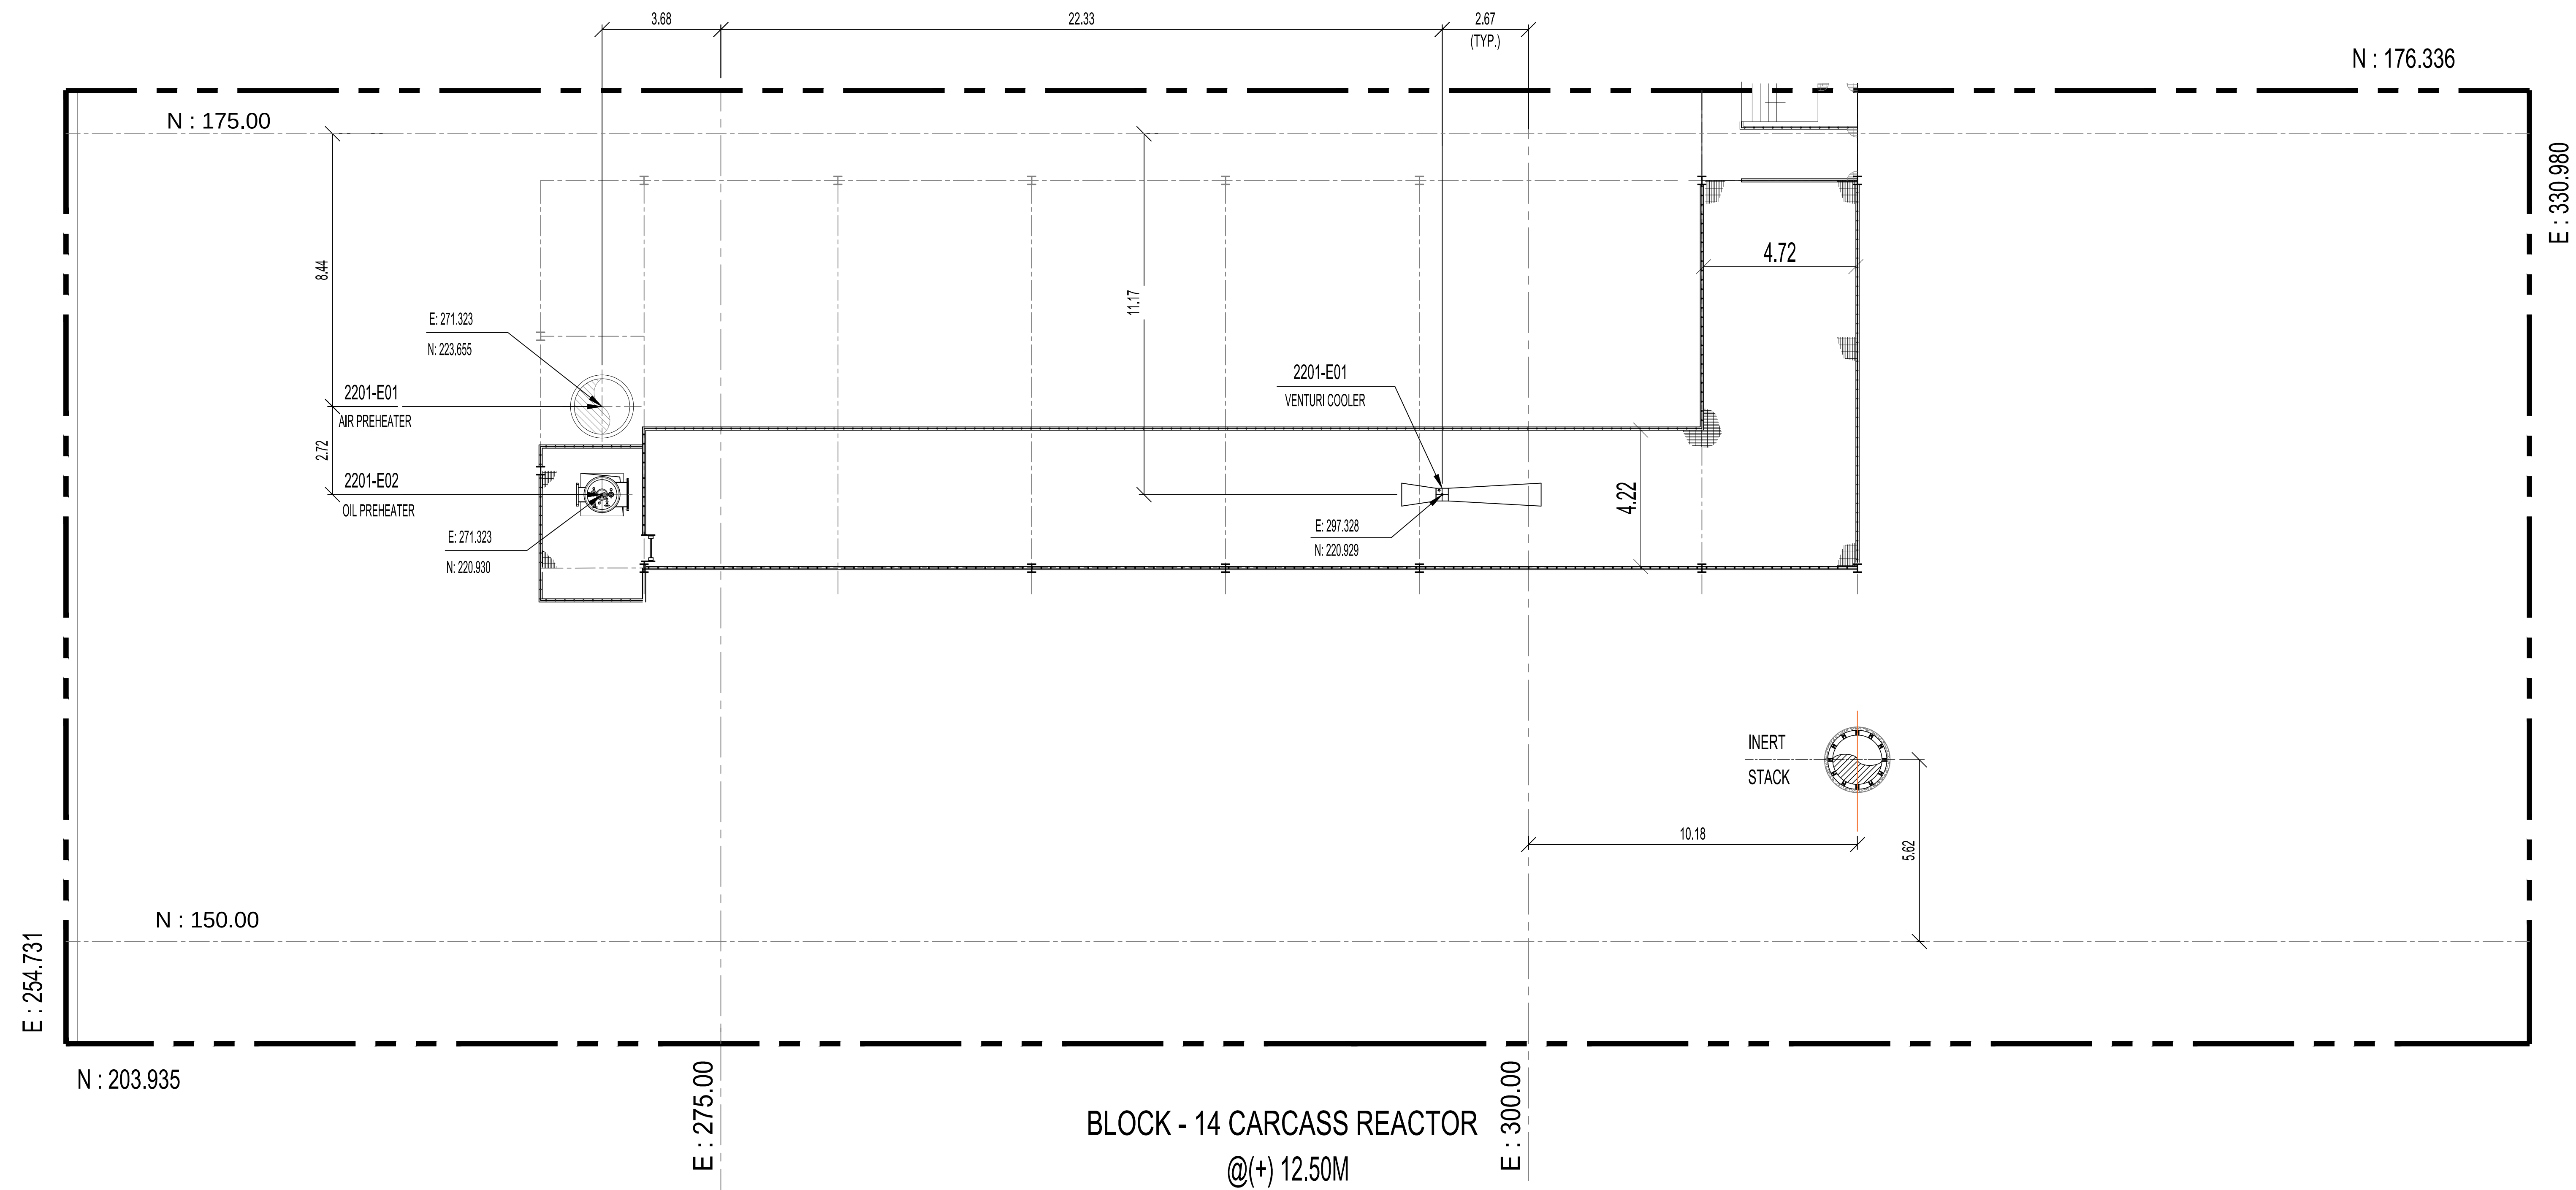

PLAN SHOWING THE REVISED AND ADDITIONAL PROPOSED CONSTRUCTION OF INDUSTRIAL BUILDING FOR M/S. PCBL (TN) LIMITED AT PLOT NO - A-7 & A-13, SIPCOT INDUSTRIAL COMPLEX, THERVOYKANDIGAI, COMPRISED IN OLD S.NO - 32/2 (PART) & NEW S.NO - 32/3 (PART) OF THERVOYKANDIGAI VILLAGE, GUMMIDIPOONDI TALUK, THIRUVALLUR DISTRICT- 601 202.

EARLIER APPROVAL DETAIL:
DTCP THIVALLUR (DT.) VIDE PROCEEDING NO. R.C.NO.3606/2021.DATED-20.05.2022.
PANCHAYAT UNION, GUMMIDIPOONDI VIDE PROCEEDING NO.R.C.NO.1207/72021/A3.DATED-08.12.2022.

COLOR INDEX -

PROPOSED

NORTH

STRUCTURAL ENGINEER

Dr. R. S. MURALITHARAN, BE., M.E(Struc) Ph.D
Registered Structural Engineer Grade I (SE)
CMAA Reg No. SE/GR-1/2/19/1/2/233
DTCP Reg No. CGLO/ST/SE 1/Gr 2/20/02/084
District Panel Engineer - Class-I/A
Structural Engineer Consultant
No. 40, New 105 Avenue, Kumbakonam, Tamil Nadu - 612 002
☎ : 9489358000, 923 : rsmurali00@gmail.com

ARCHITECT

K. JAMAL MOHIDEEN, B.Arch.
Registered Architect-CA/83/07696
New No : 15, 54th Street,
Ashok Nagar, Chennai - 600 083.
Mobile : 9840098425
E-mail : jarchitects@gmail.com

OWNER

For PCBL (TN) LTD
Whole Time Director

PLAN SHOWING THE REVISED AND ADDITIONAL PROPOSED CONSTRUCTION OF INDUSTRIAL BUILDING FOR M/S. PCBL (TN) LIMITED AT PLOT NO - A-7 & A-13, SIPCOT INDUSTRIAL COMPLEX, THERVOYKANDIGAI, COMPRISED IN OLD S.NO - 32/2 (PART) & NEW S.NO - 32/3 (PART) OF THERVOYKANDIGAI VILLAGE, GUMMIDIPOONDI TALUK, THIRUVALLUR DISTRICT- 601 202.

EARLIER APPROVAL DETAIL:
DTCP THIVALLUR (DT.) VIDE PROCEEDING NO.
R.C.NO.3606/2021.DATED-20.05.2022.
PANCHAYAT UNION, GUMMIDIPOONDI VIDE PROCEEDING
NO.R.C.NO.1207/72021/A3.DATED-08.12.2022.

COLOR INDEX -

PROPOSED

NORTH

STRUCTURAL ENGINEER


R. S. Muralitharan
Dr. R. S. MURALITHARAN, BE., M.E(Struc) Ph.D
Registered Structural Engineer Grade-I (SE)
CMDA Reg.No. SE/GR-1/23/9/1/2/233
DTCP Reg.No. CGLDST/SE / G-0202002004
District Panel Engineer - Class-I-A
Structural Engineer Consultant
No.02, 4th Floor, IPS Arcade, Kelambakkam Medinithal, New Purusai, Coimbatore-67
☎ : 9489359800, 23 : ramurai06@gmail.com

ARCHITECT


K. Jamal Mohideen
K. JAMAL MOHIDEEN, B.Arch.
Registered Architect-CA/83/07686
New No : 15, 54th Street,
Ashok Nagar, Chennai-600 083.
Mobile : 9840098425
E-mail : rjarchitects@gmail.com

OWNER


For PCBL (TN) LTD
Shanmugan
WHOLE TIME DIRECTOR

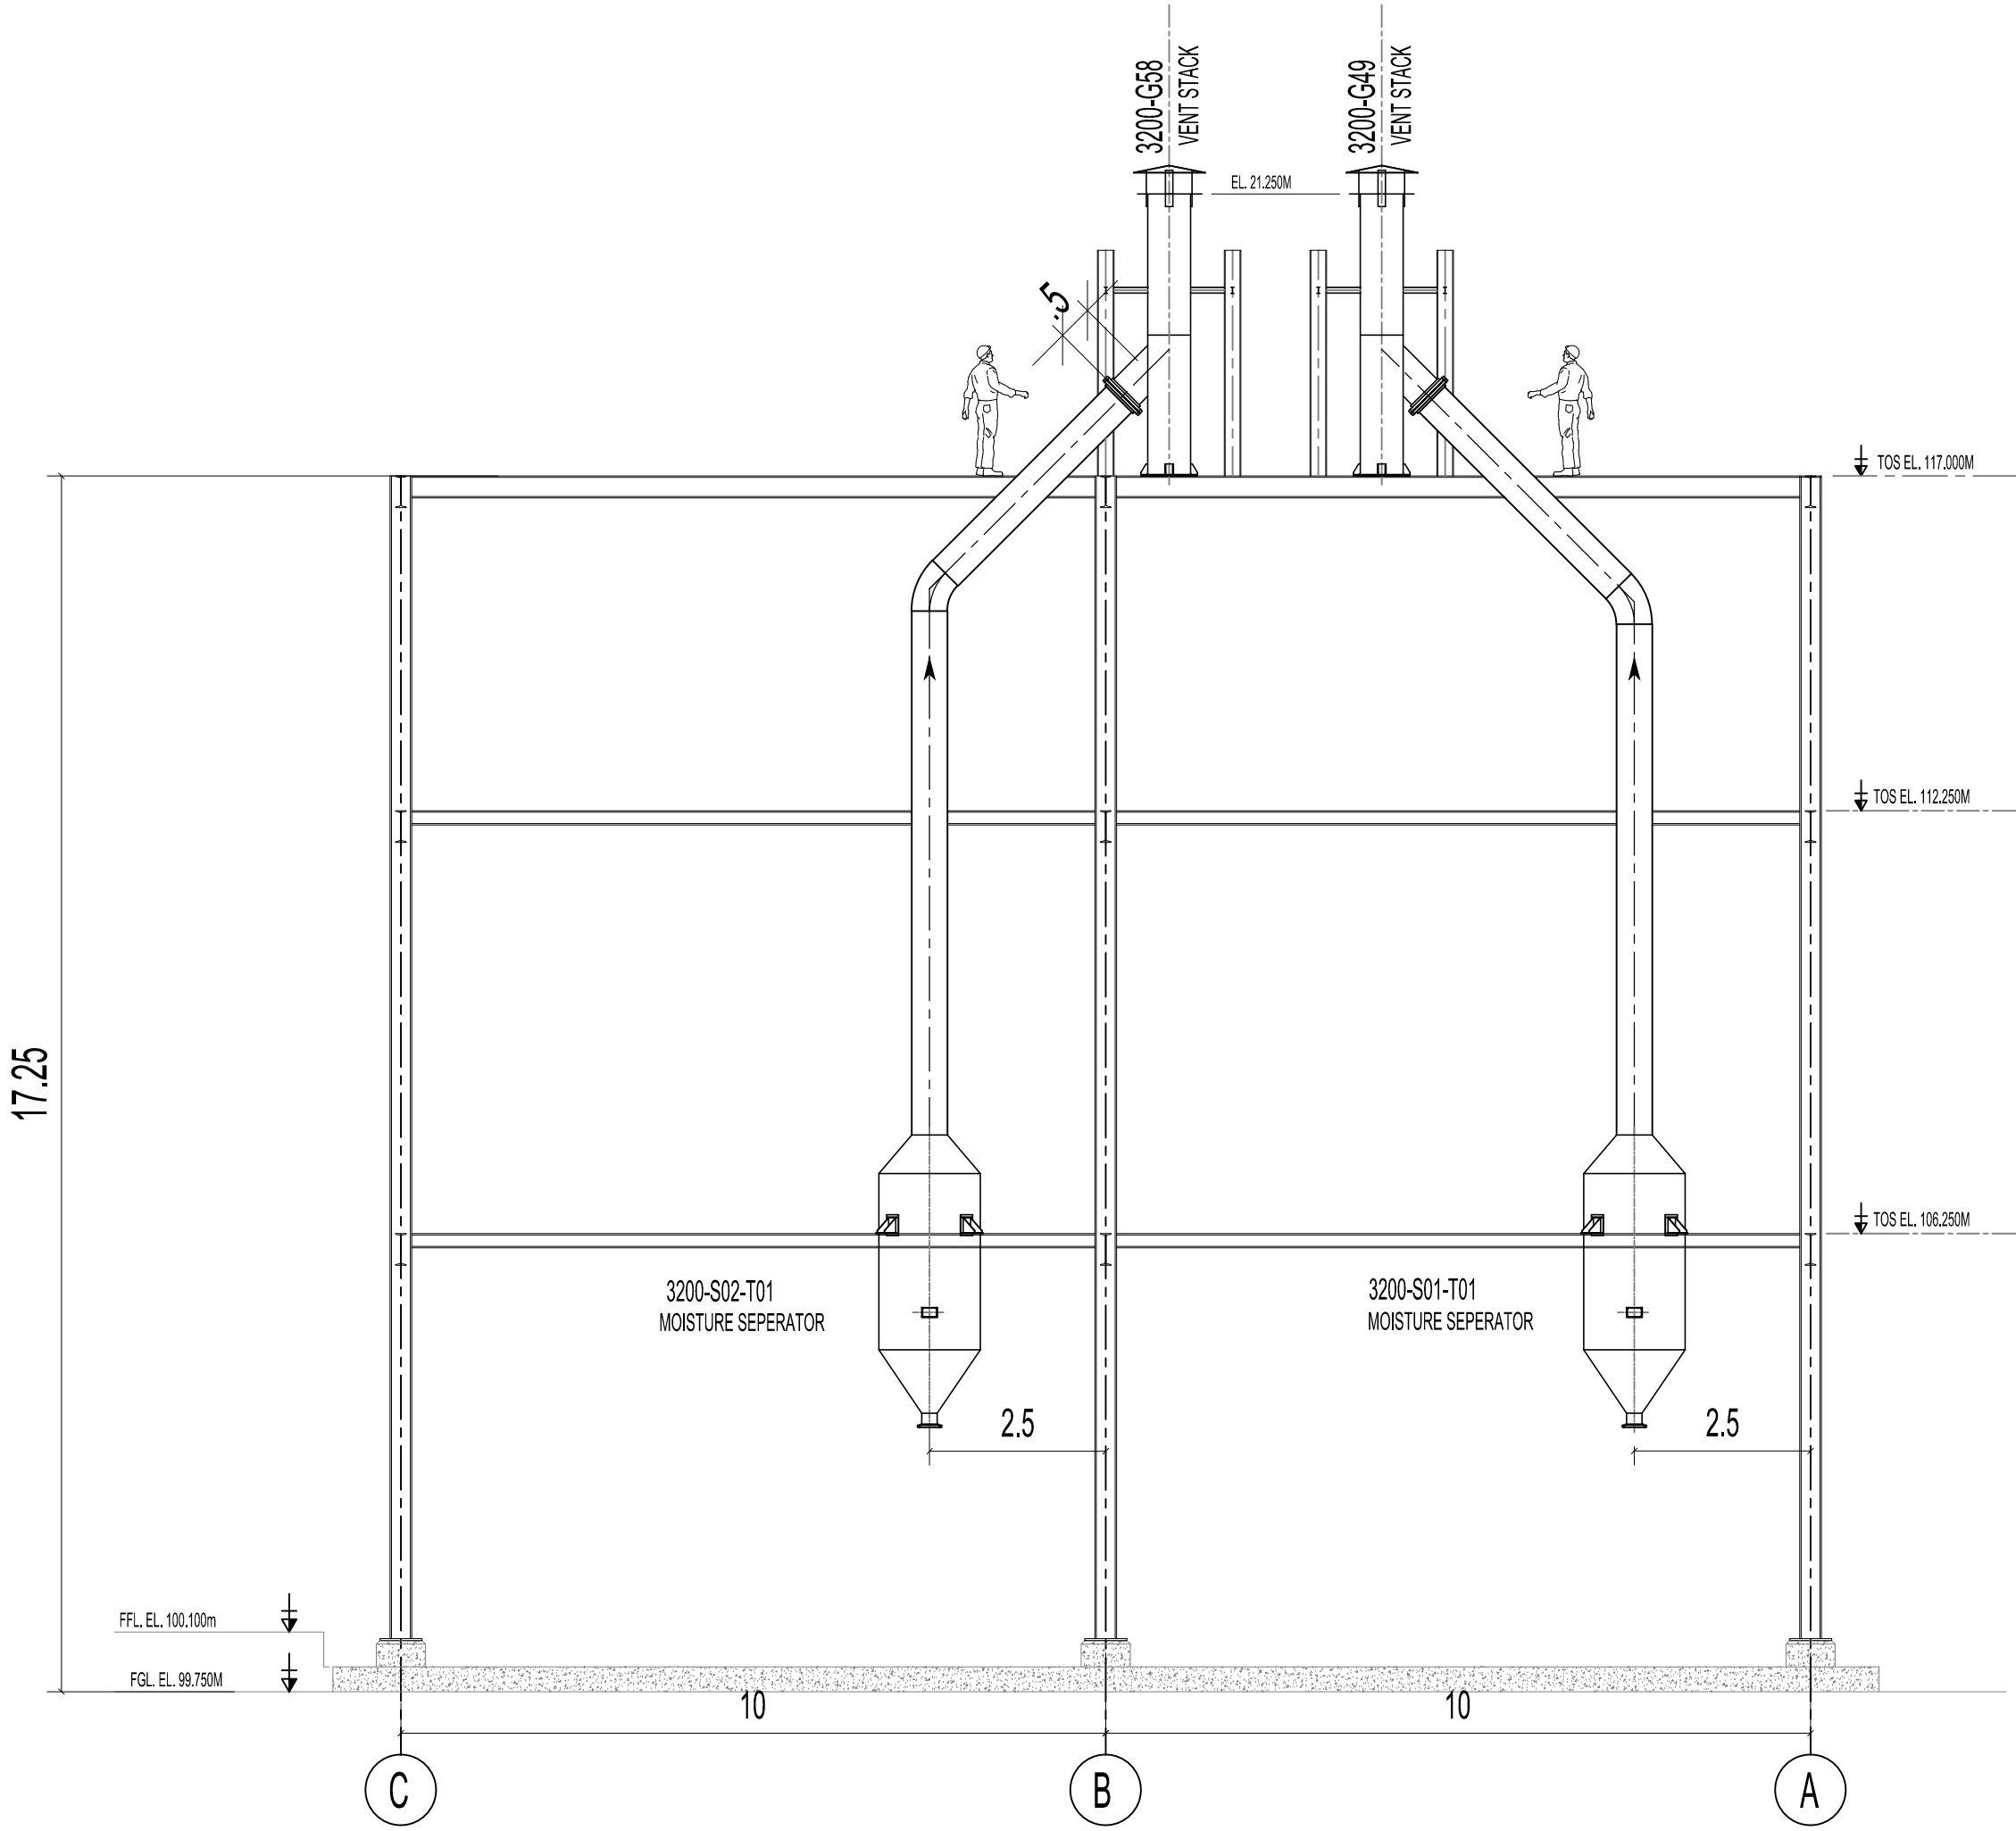


SECTION C-C
(TYPICAL SECTION)

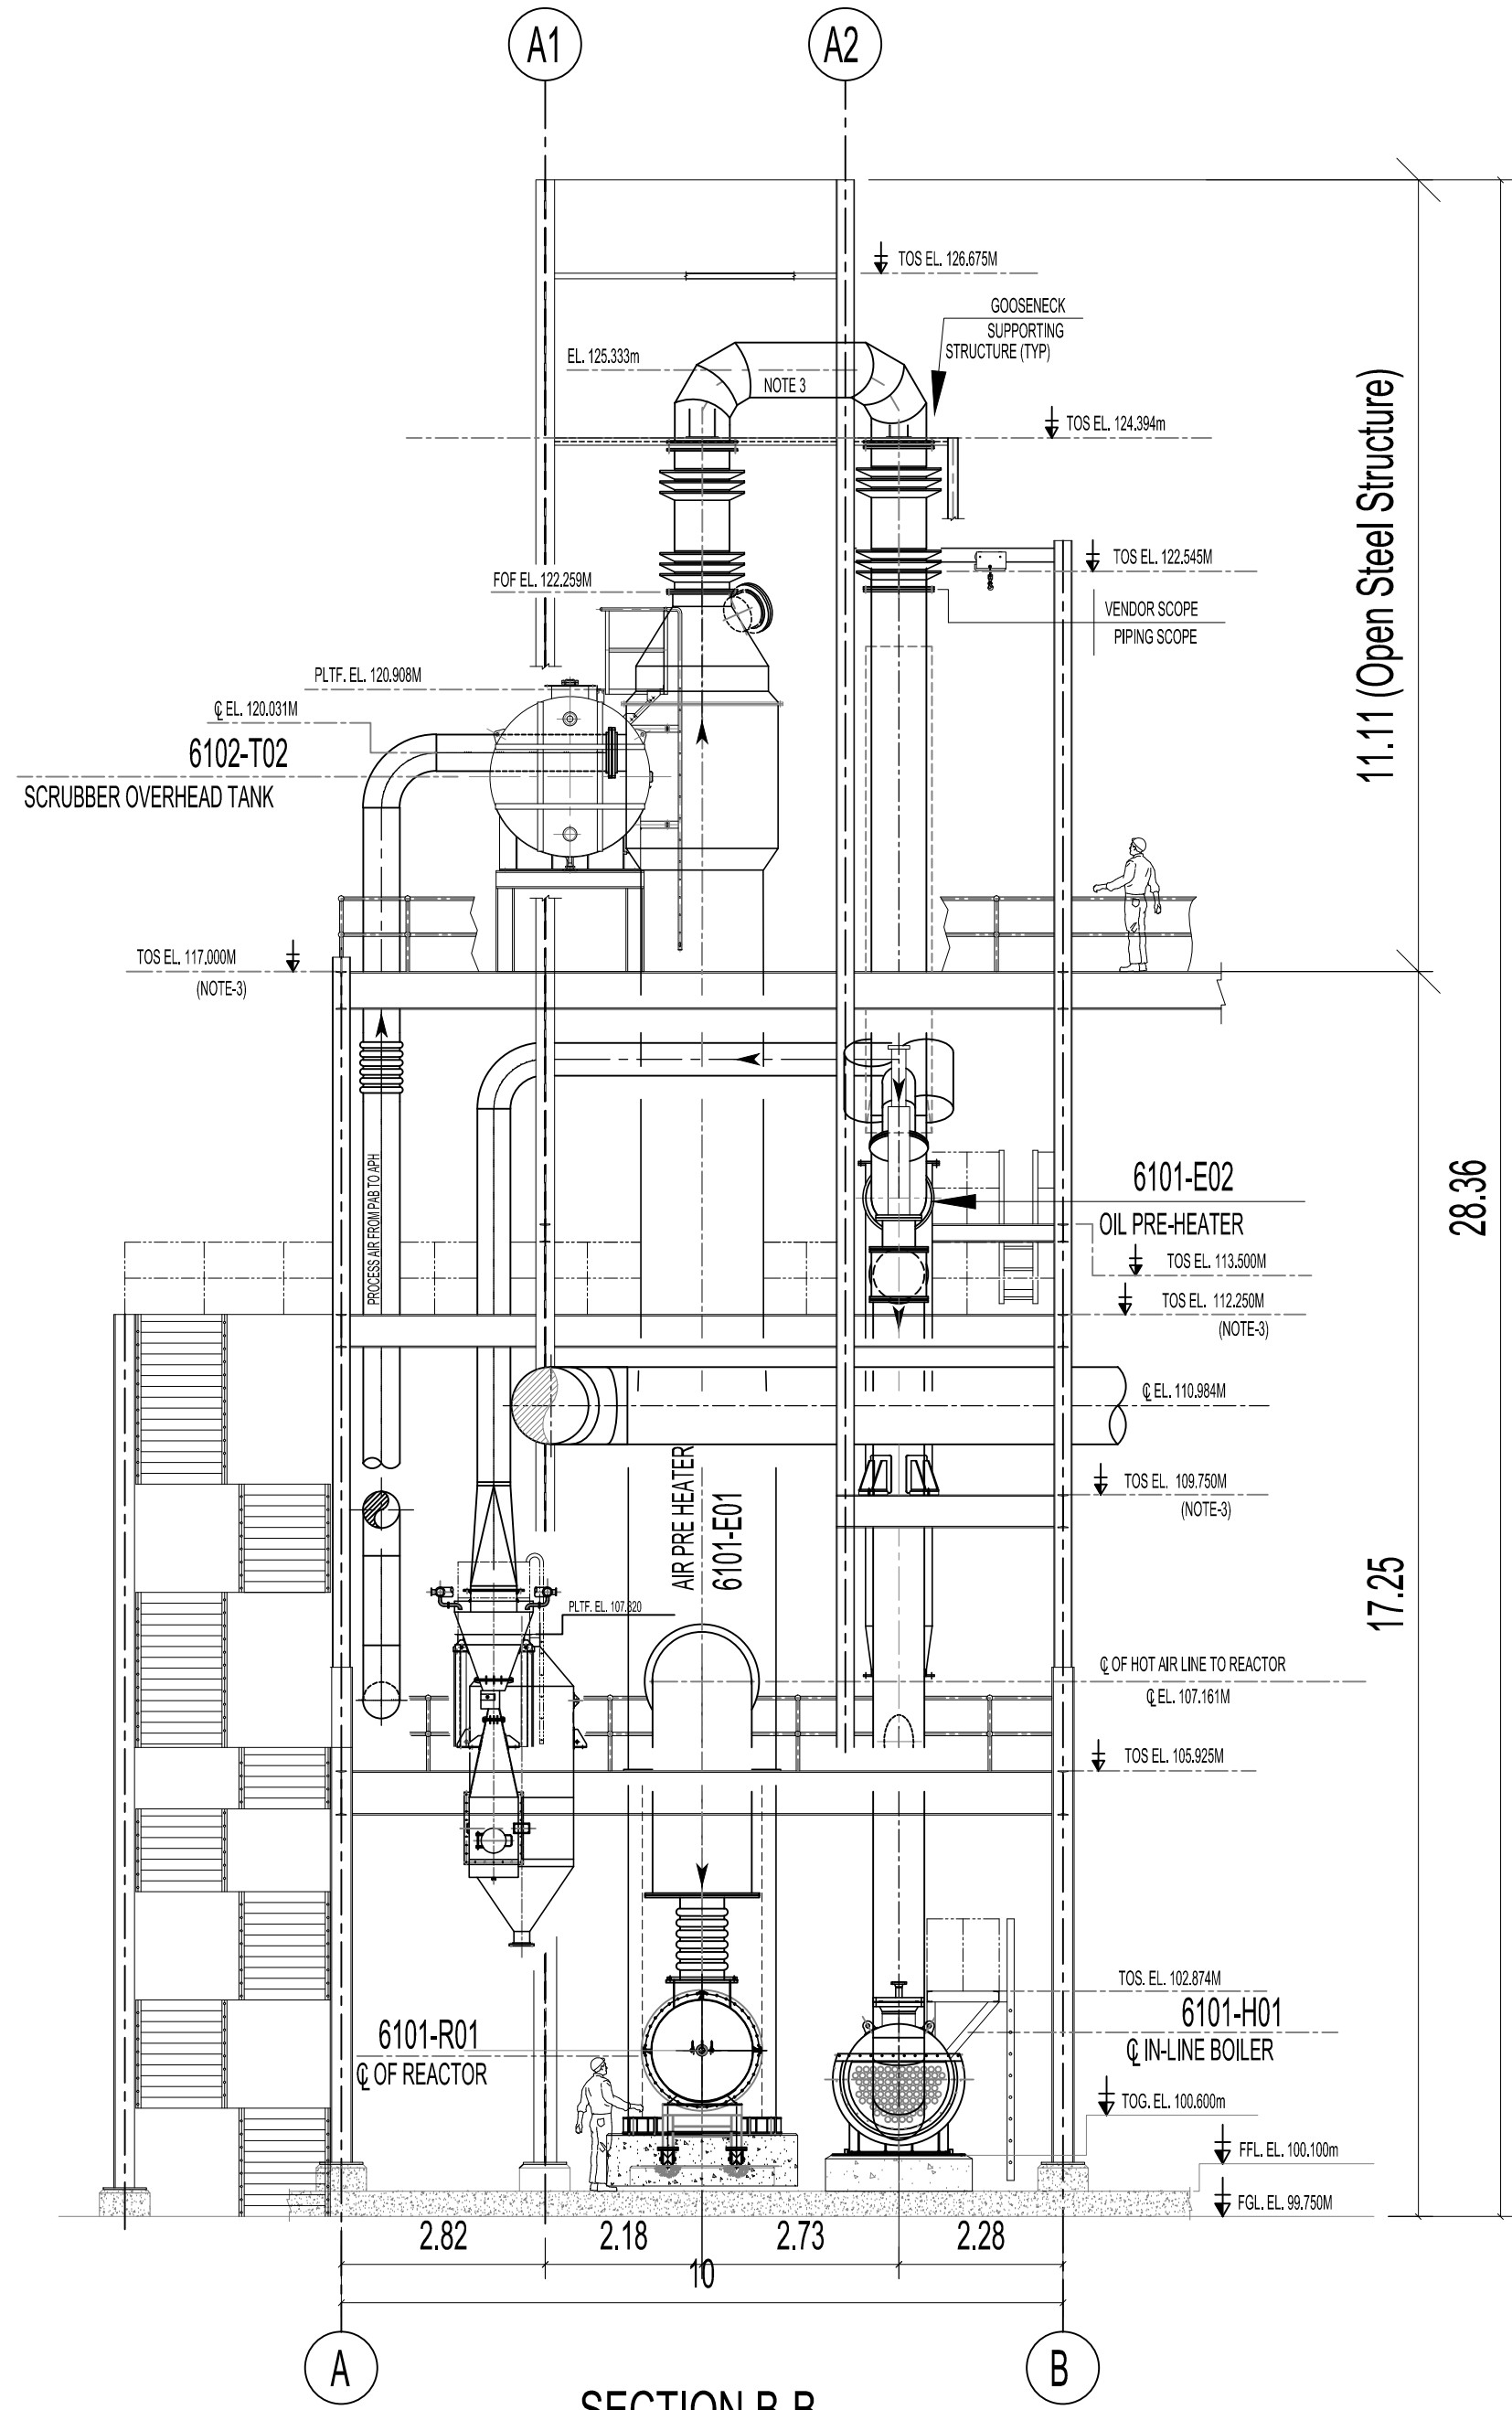


SECTION B-B
(TYPICAL SECTION)

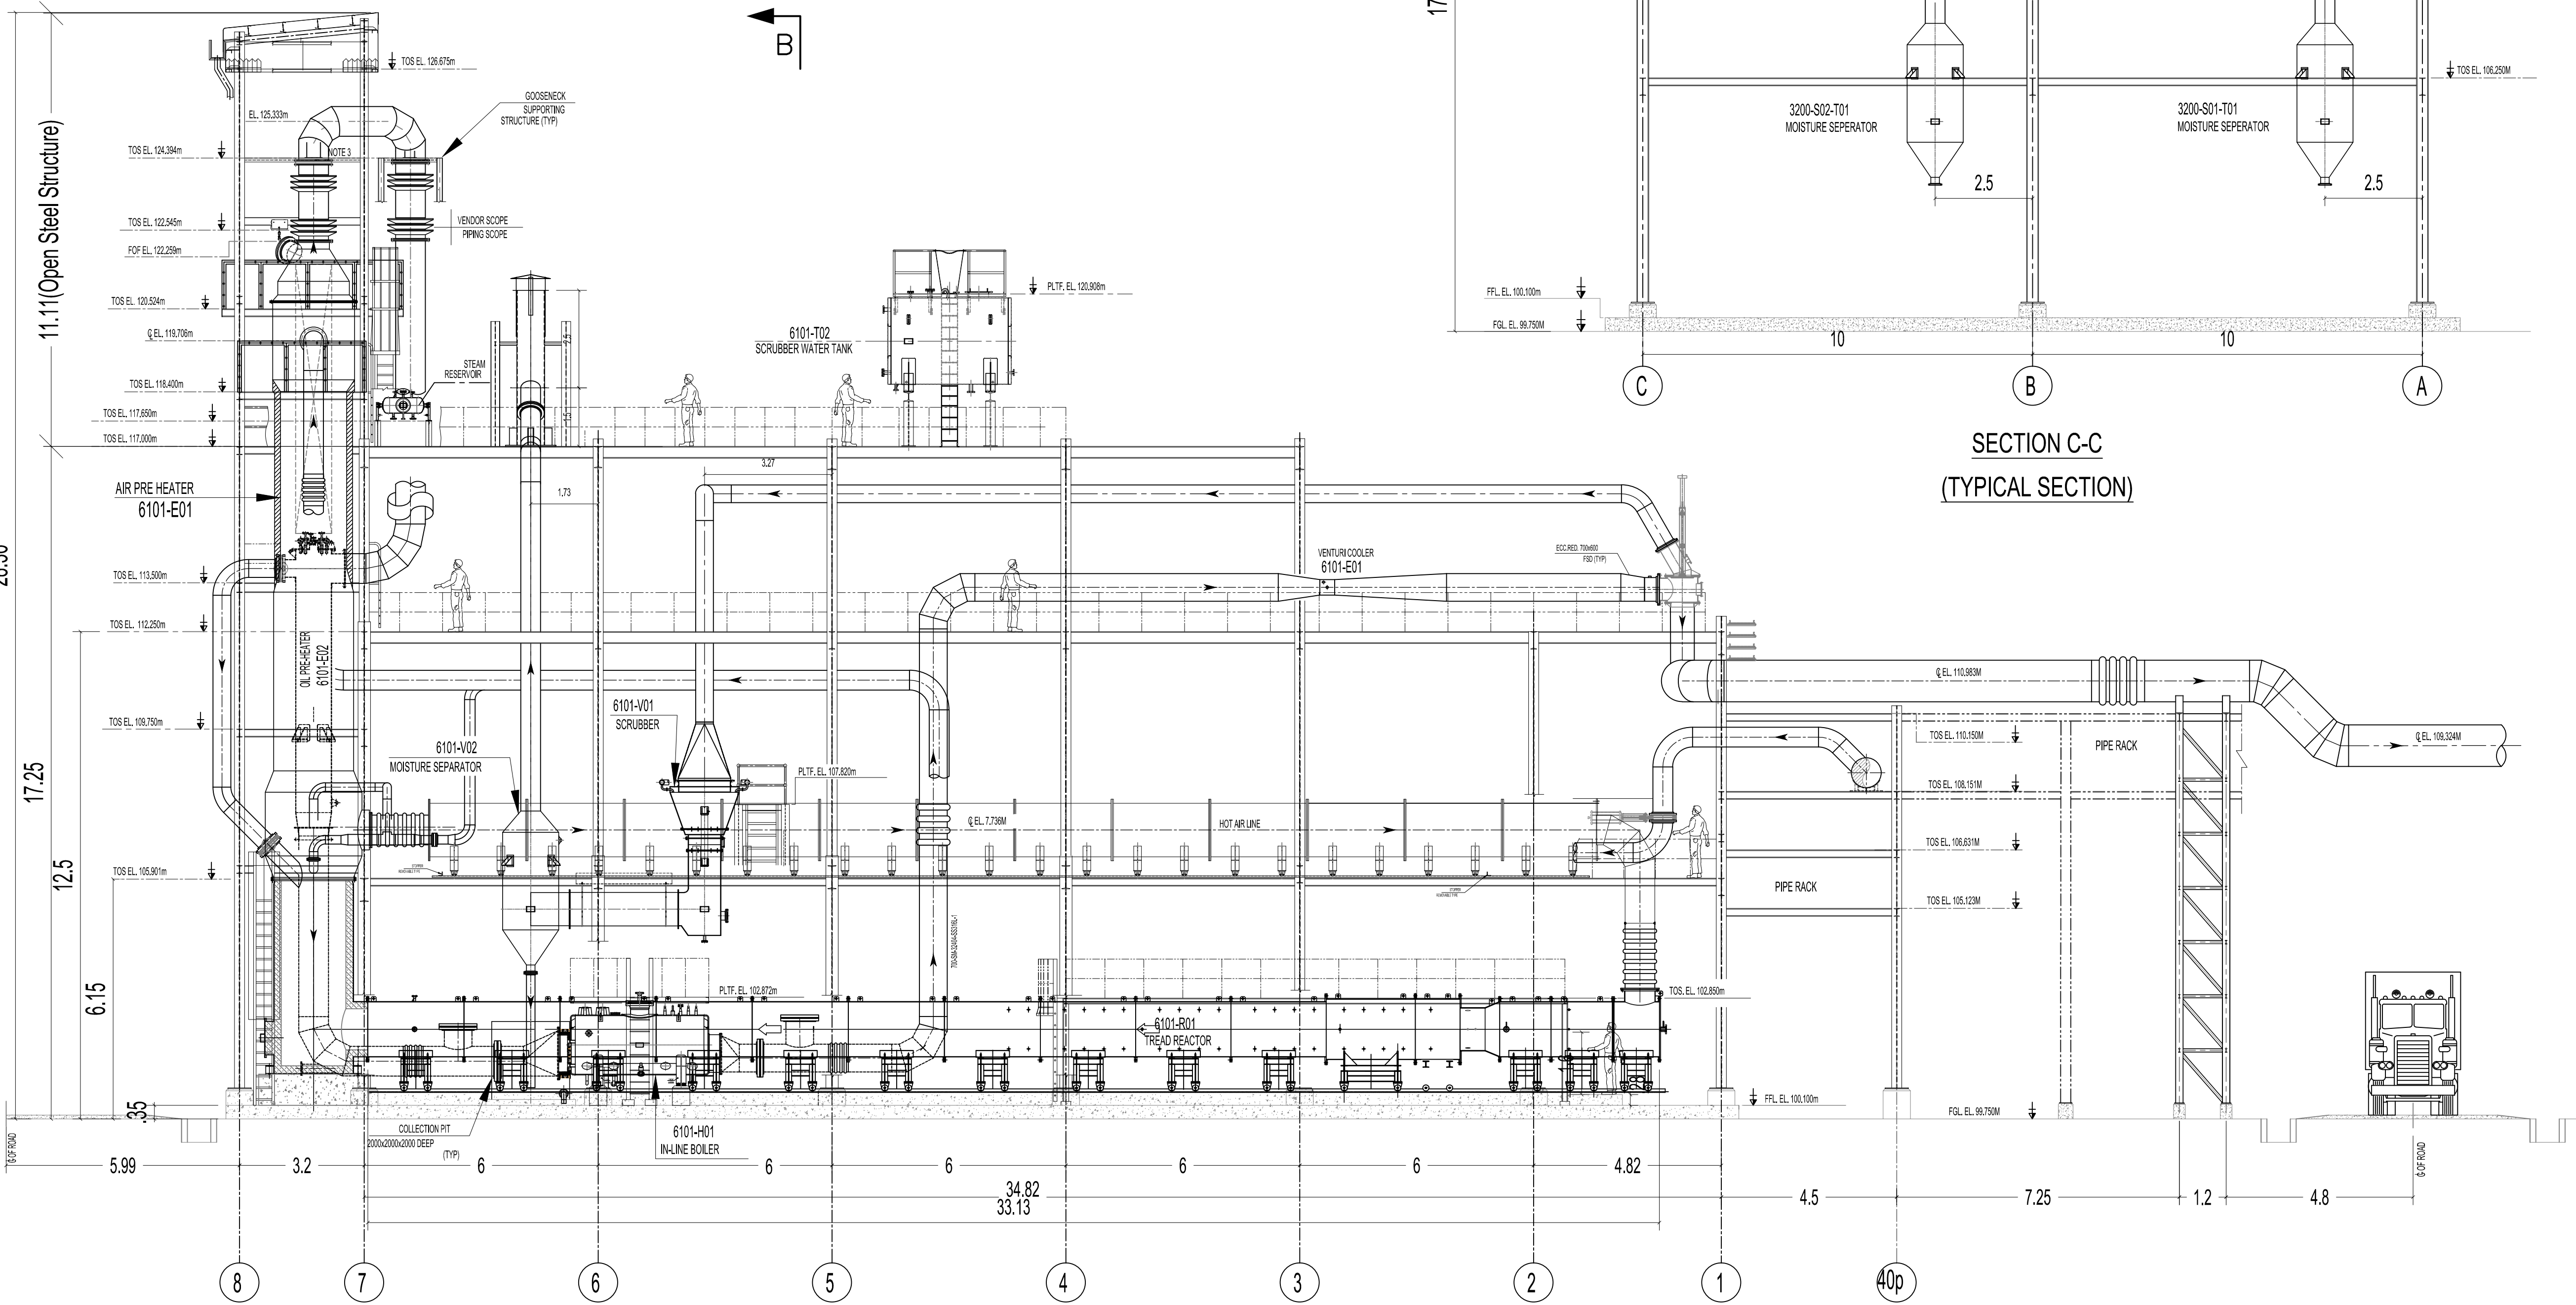

SECTION A-A
(TYPICAL SECTION)

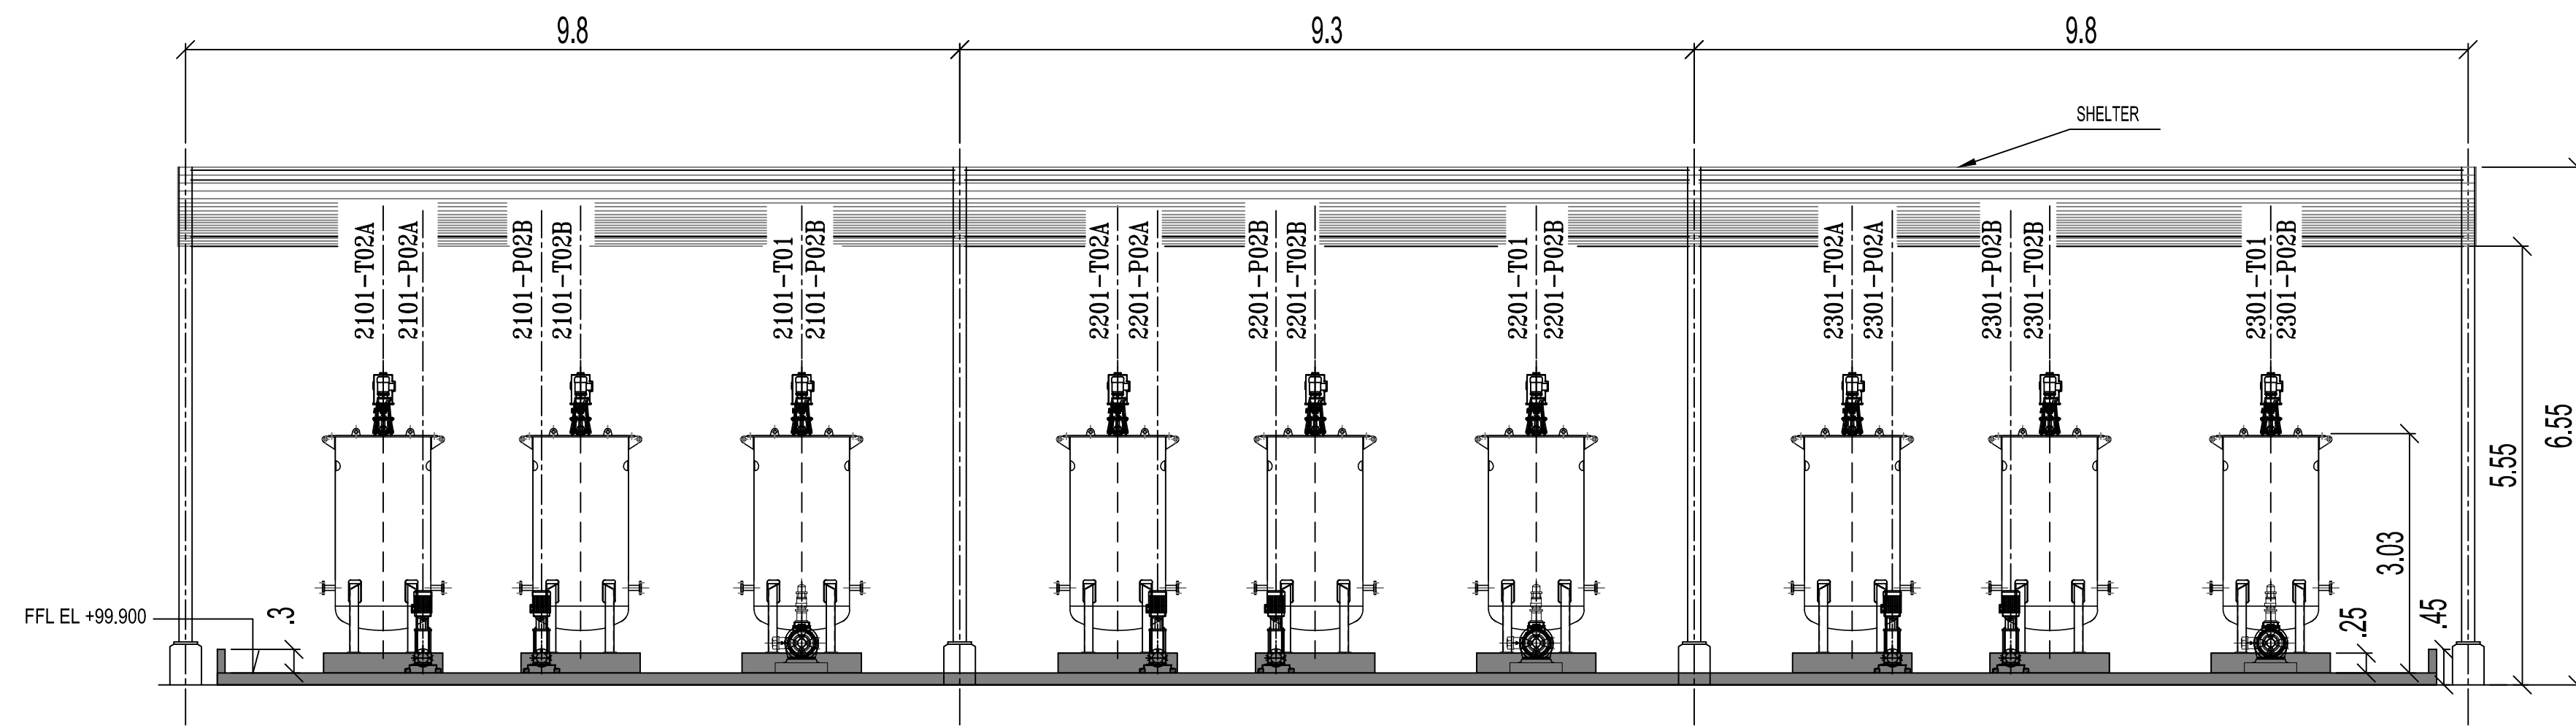

SECTION
BLOCK - 48

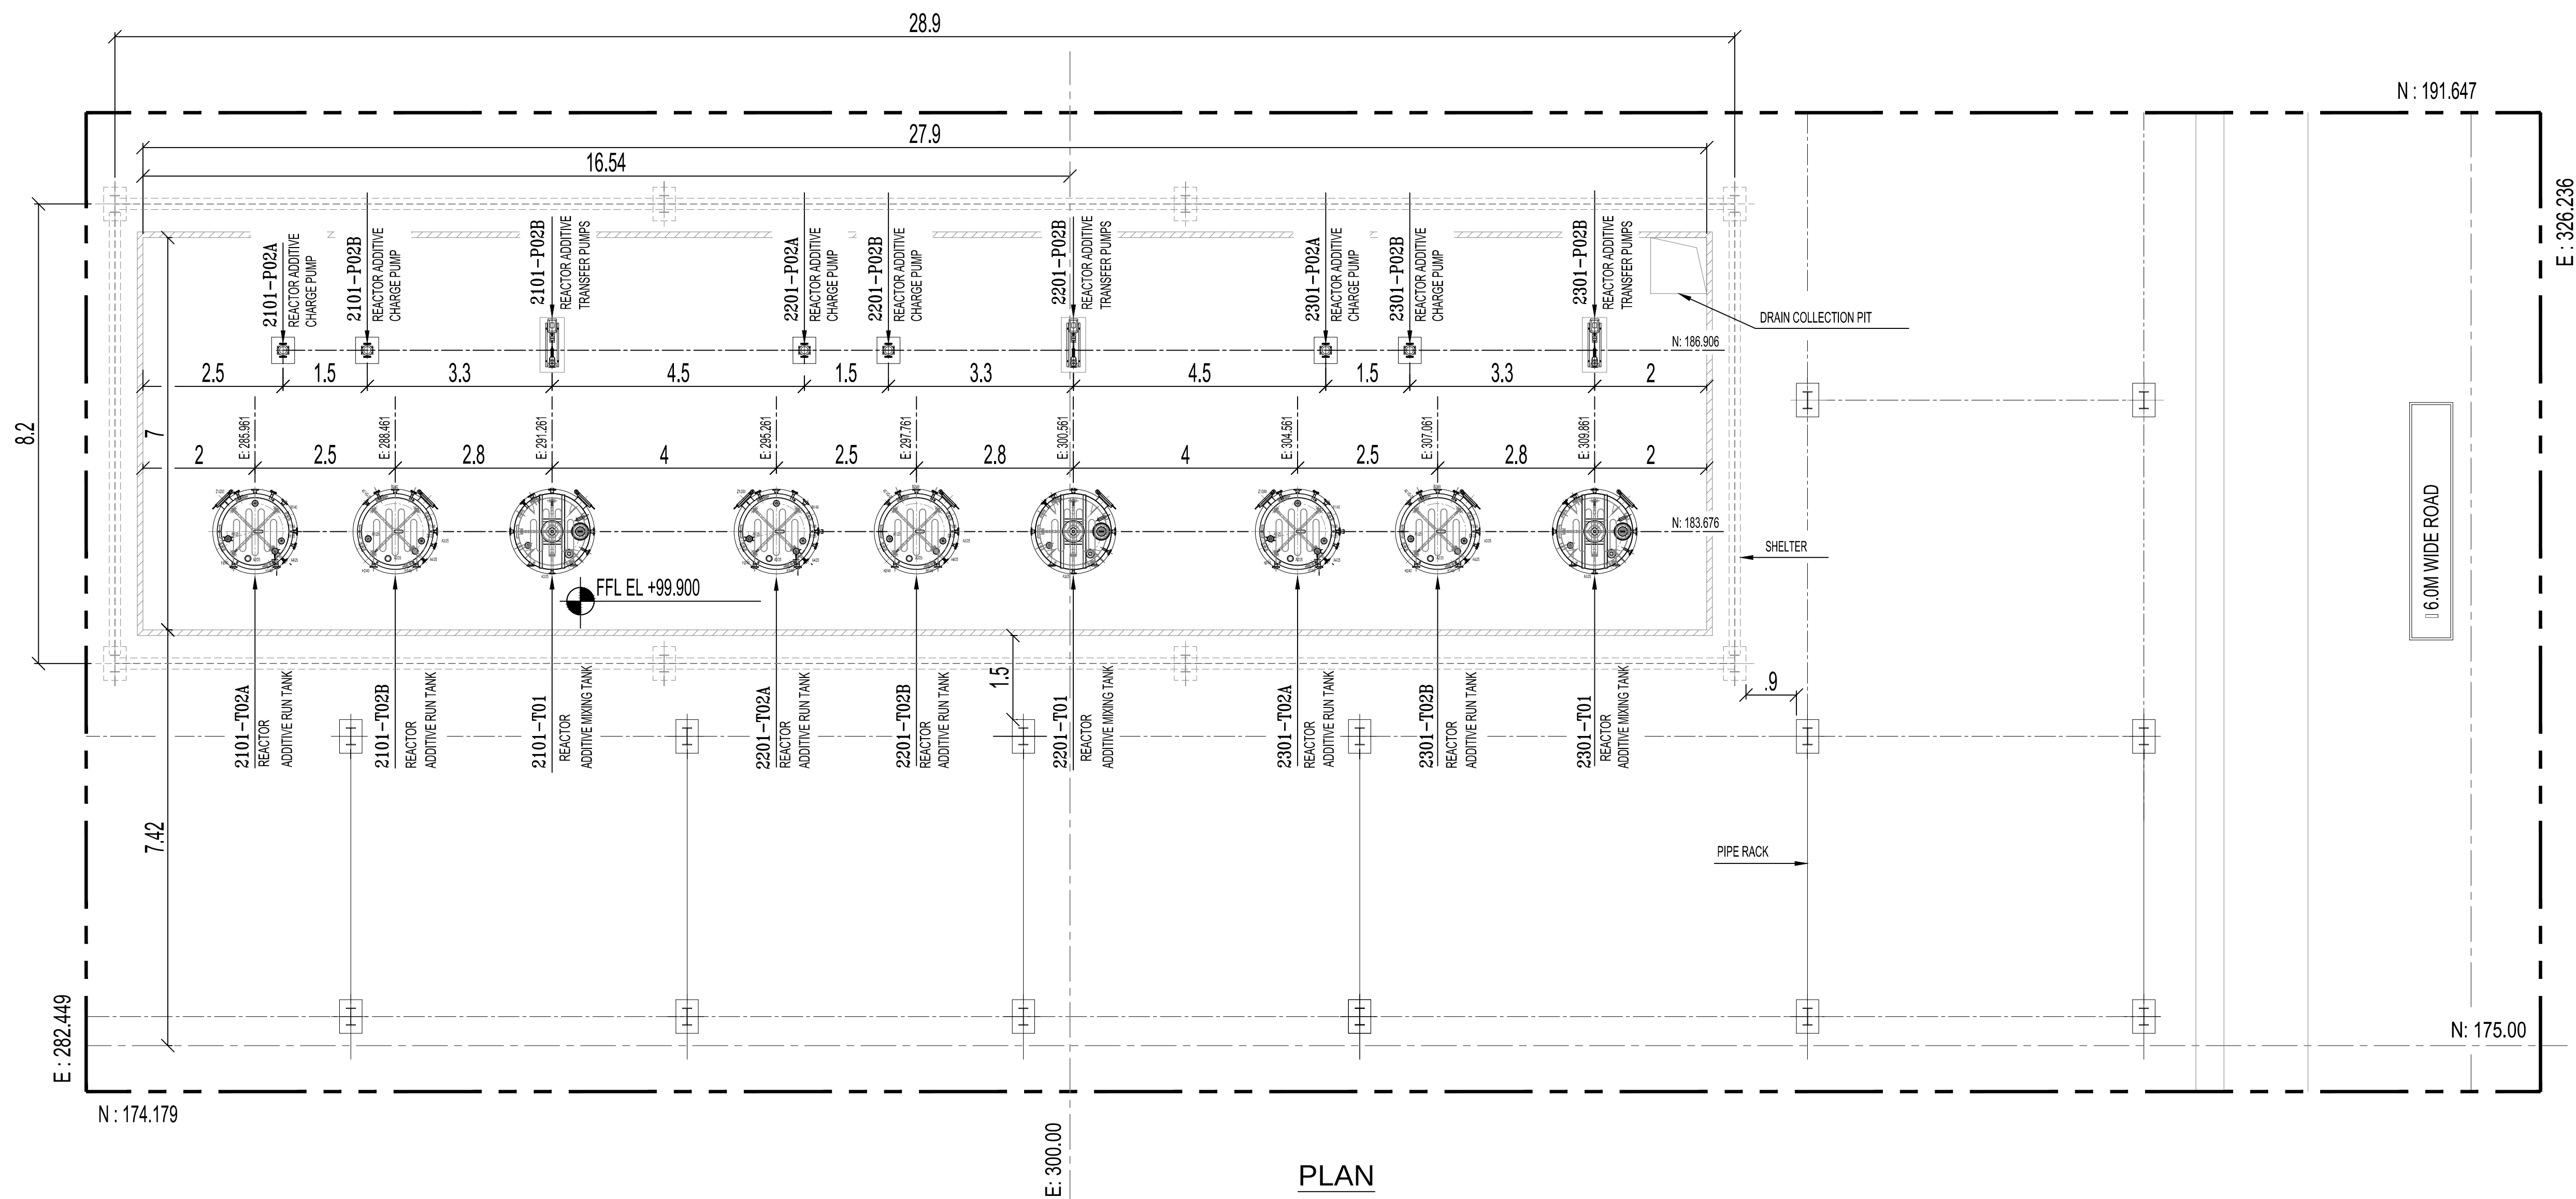

PLAN
BLOCK - 48

PLAN SHOWING THE REVISED AND ADDITIONAL PROPOSED CONSTRUCTION OF INDUSTRIAL BUILDING FOR M/S. PCBL (TN) LIMITED AT PLOT NO - A-7 & A-13, SIPCOT INDUSTRIAL COMPLEX, THERVOYKANDIGAI, COMPRISED IN OLD S.NO - 32/2 (PART) & NEW S.NO - 32/3 (PART) OF THERVOYKANDIGAI VILLAGE, GUMMIDIPOONDI TALUK, THIRUVALLUR DISTRICT- 601 202.

EARLIER APPROVAL DETAIL:
DTCP THIVALLUR (DT.) VIDE PROCEEDING NO.
R.C.NO.3606/2021.DATED-20.05.2022.
PANCHAYAT UNION, GUMMIDIPOONDI VIDE PROCEEDING
NO.R.C.NO.1207/72021/A3.DATED-08.12.2022.

COLOR INDEX -

PROPOSED

STRUCTURAL ENGINEER

[Signature]
Dr. R.S. MURALITHARAN, BE., M.E(Struc) Ph.D
Registered Structural Engineer Grade-I (SE)
CMDA Reg No. SE/GR-1/2/9/1/2/233
DTCP Reg No. CGLDIST/SE / Gr-I/2020/02/004
District Panel Engineer Class-1A
Structural Engineer Consultant
No.02, 4th Floor, V/S Arcade, Kalungur Medusathal, New Puzosai, Coimbatore-641 005
☎: 9489359800, ✉: ramurath00@gmail.com

ARCHITECT

[Signature]
K. JAMAL MOHIDEEN, B.Arch,
Registered Architect-CA/83/07686
New No : 15, 54th Street,
Ashok Nagar, Chennai-600 083.
Mobile : 9840098425
E-mail : jrarchitects@gmail.com

OWNER

For PCBL (TN) LTD
[Signature]
WHOLE TIME DIRECTOR



BLOCK - 48 - ADDITIVE AREA (FLOOR PLAN AND SECTION)





SCALE : 1:100


SHEET - 9/13

PLAN SHOWING THE REVISED AND ADDITIONAL PROPOSED CONSTRUCTION OF INDUSTRIAL BUILDING FOR M/S. PCBL (TN) LIMITED AT PLOT NO - A-7 & A-13, SIPCOT INDUSTRIAL COMPLEX, THERVOYKANDIGAI, COMPRISED IN OLD S.NO - 32/2 (PART) & NEW S.NO - 32/3 (PART) OF THERVOYKANDIGAI VILLAGE, GUMMIDIPOONDI TALUK, THIRUVALLUR DISTRICT- 601 202.


EARLIER APPROVAL DETAIL:
DTCP THIVALLUR (DT.) VIDE PROCEEDING NO.
R.C.NO.3606/2021.DATED-20.05.2022.
PANCHAYAT UNION, GUMMIDIPOONDI VIDE PROCEEDING
NO.R.C.NO.1207/72021/A3.DATED-08.12.2022.

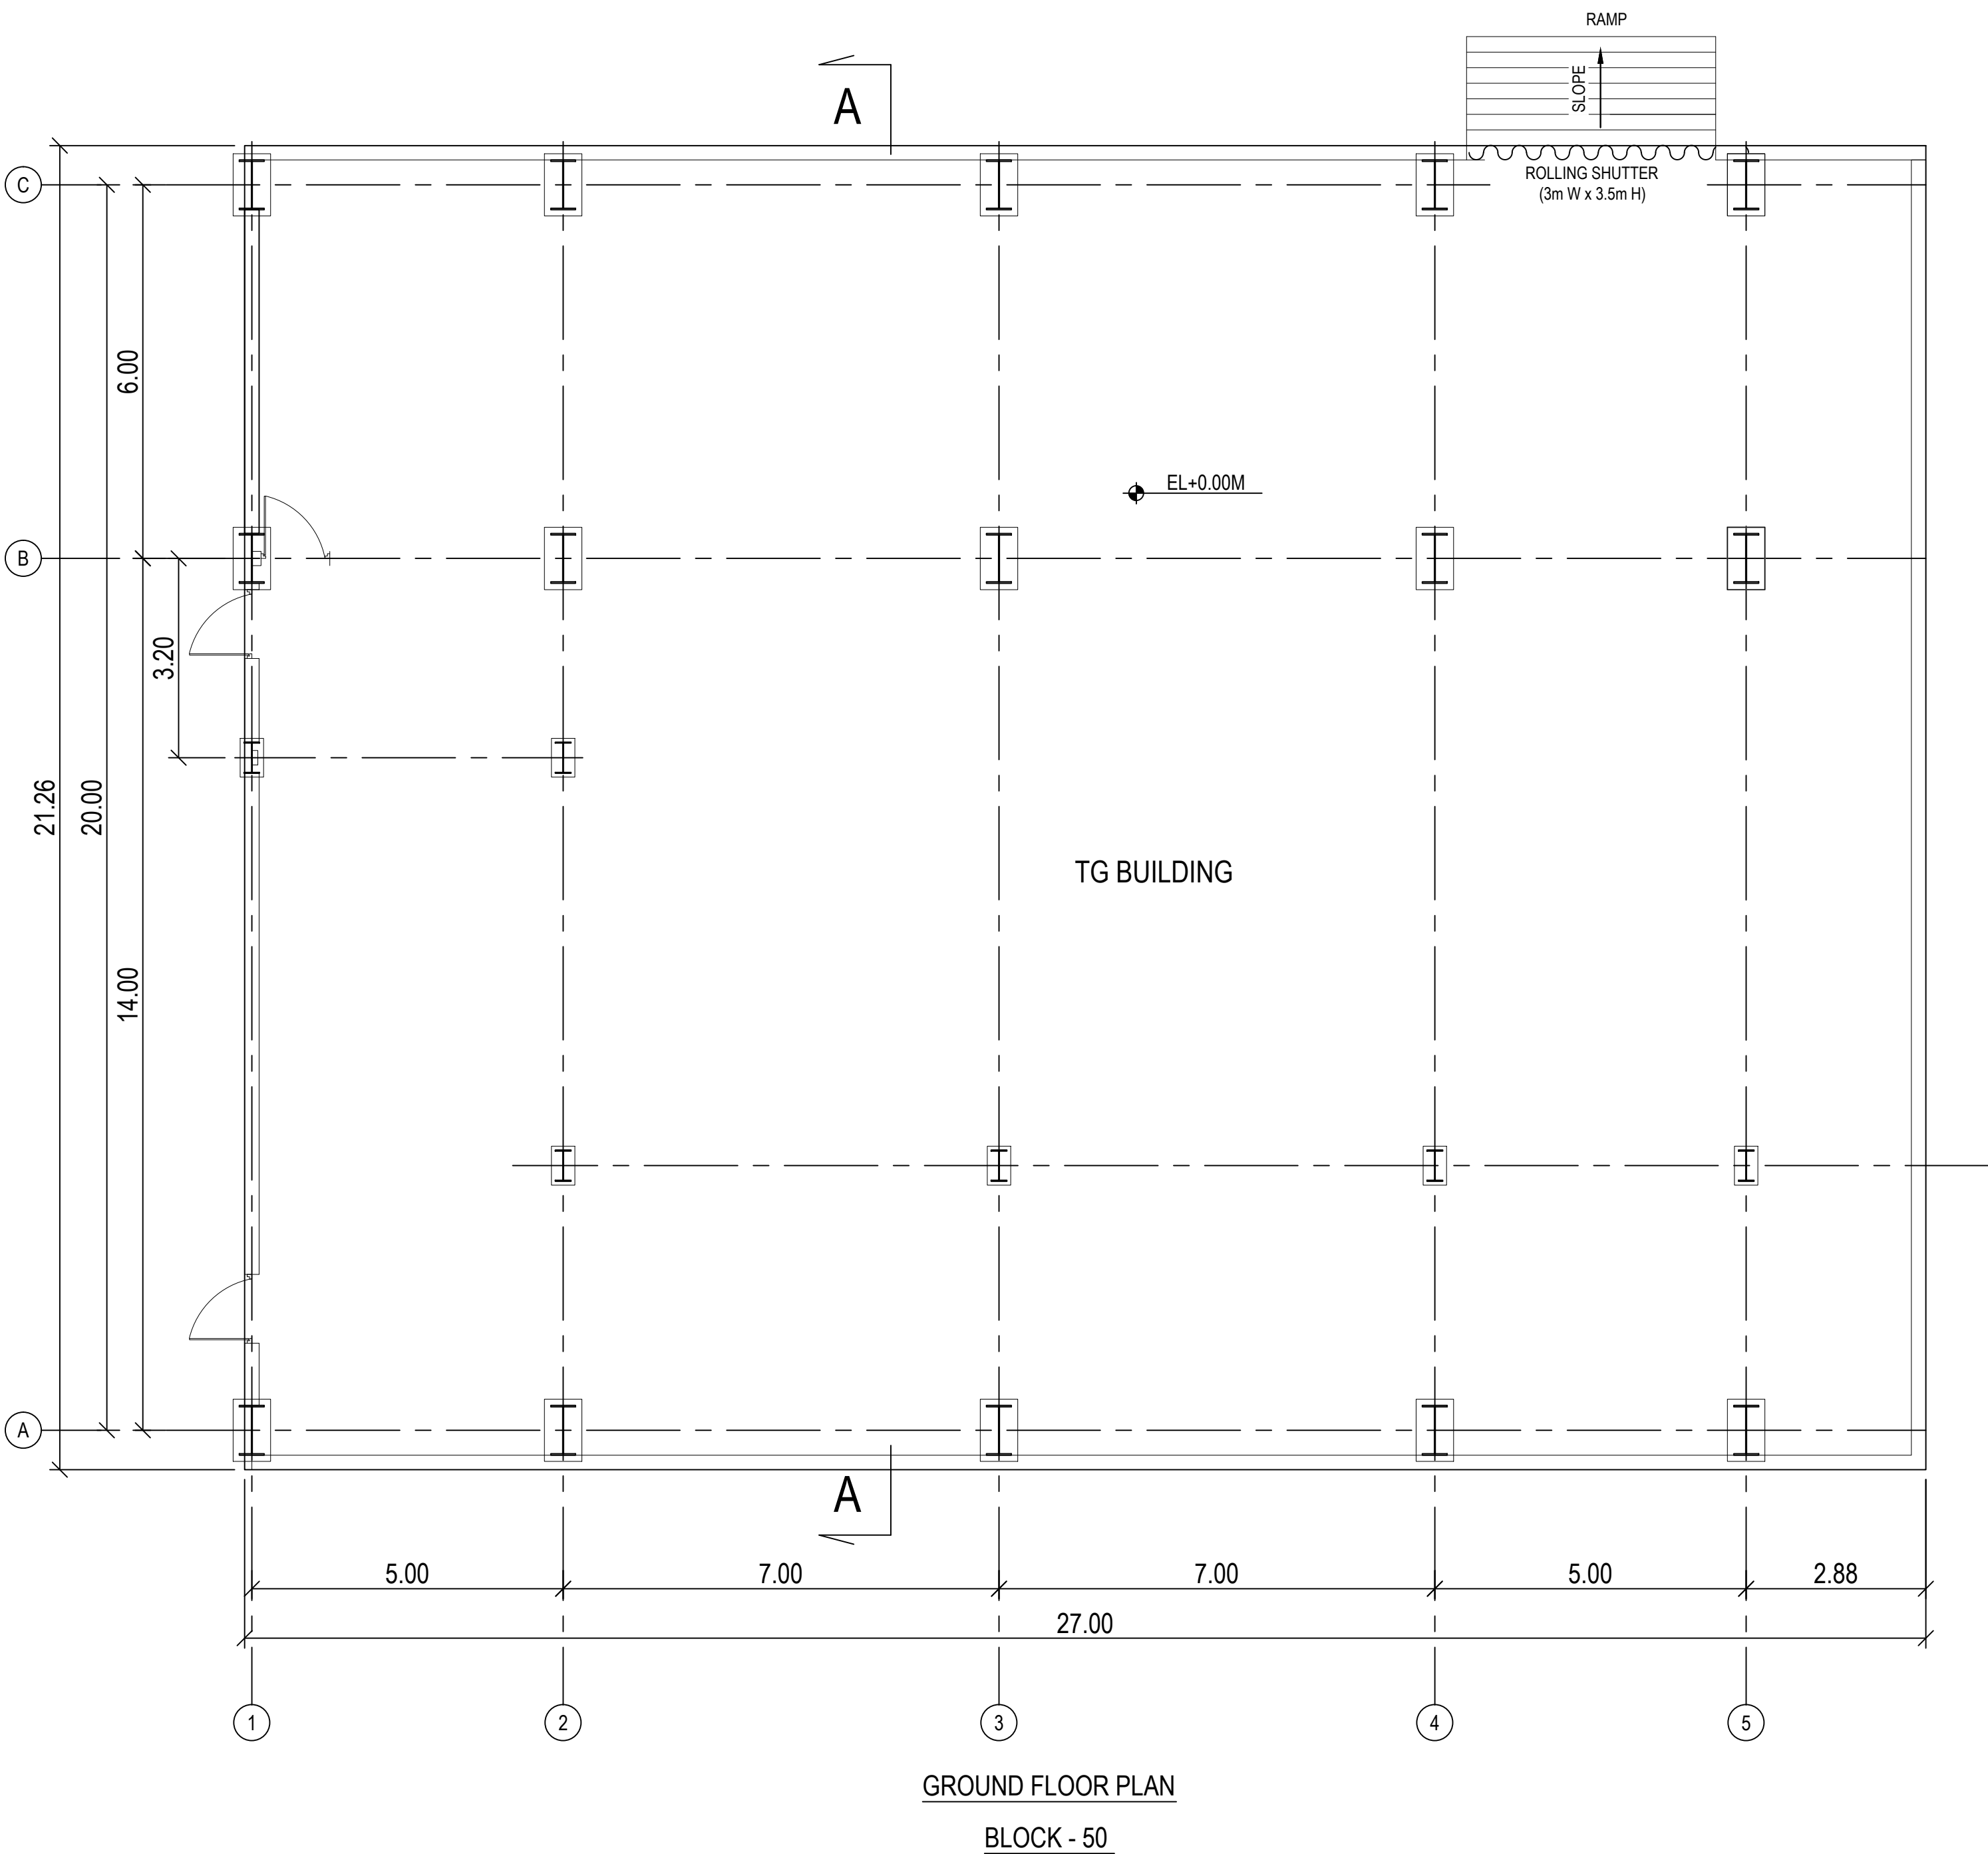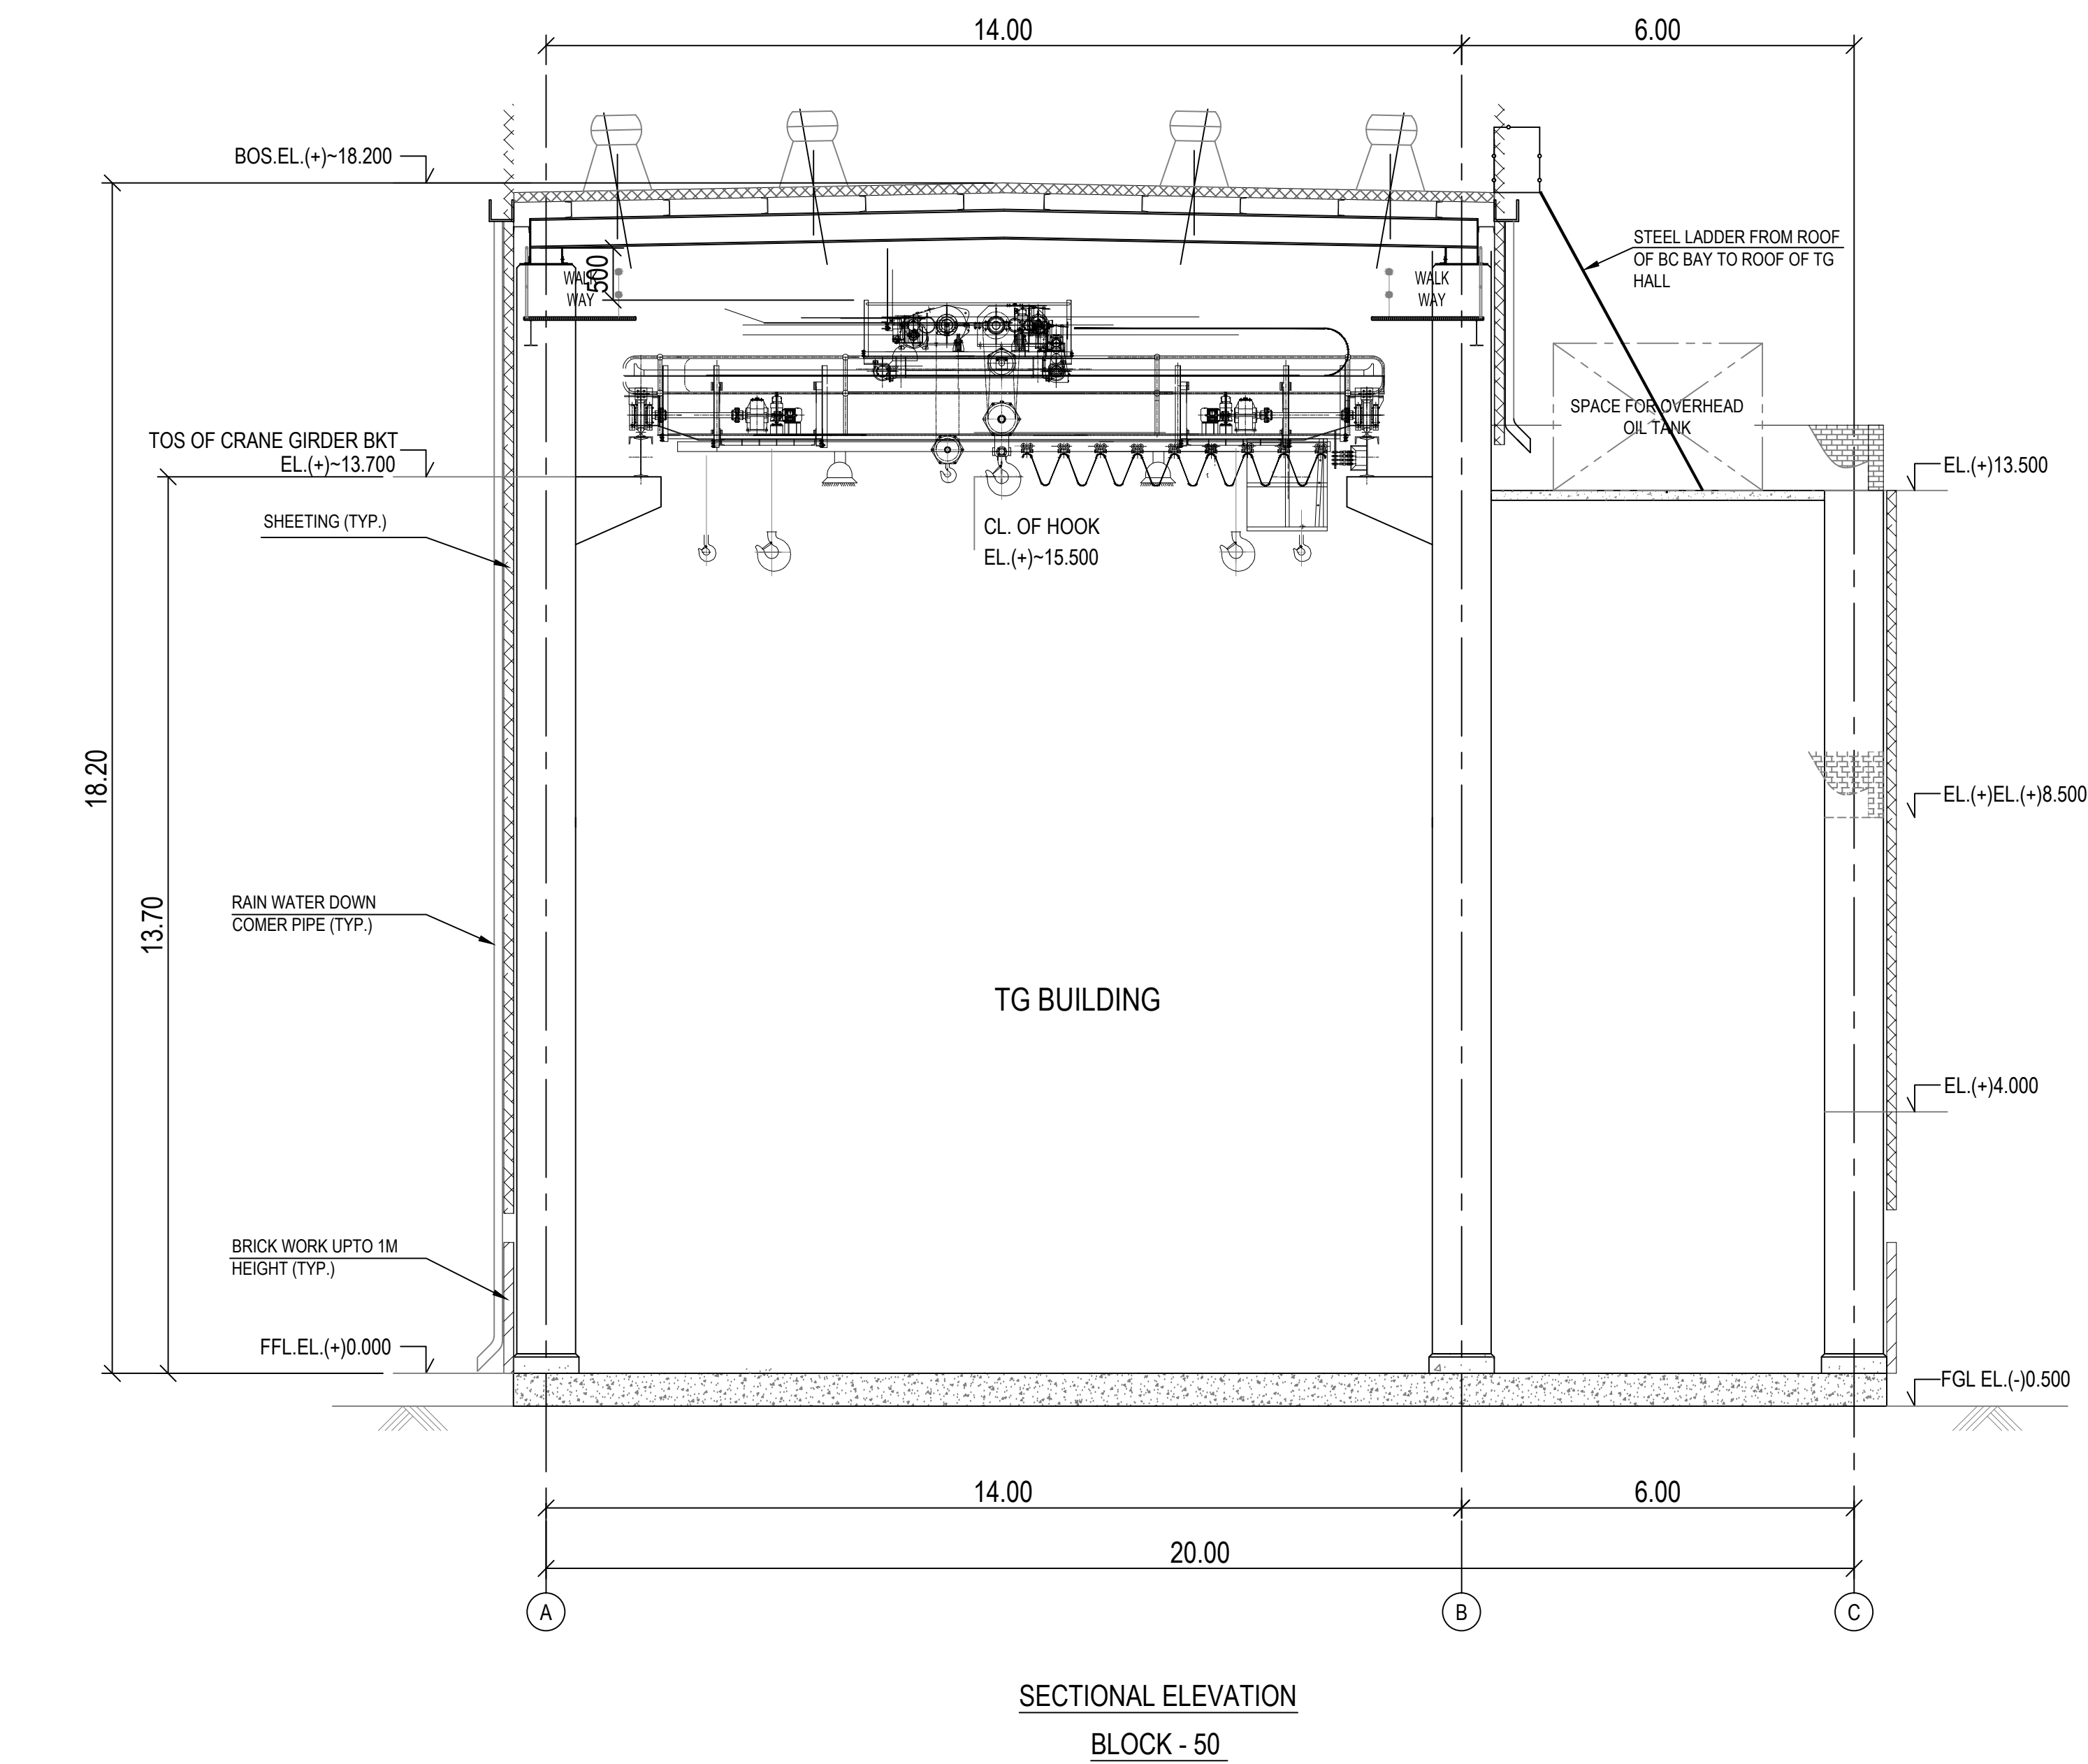

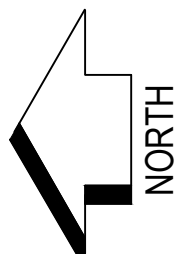 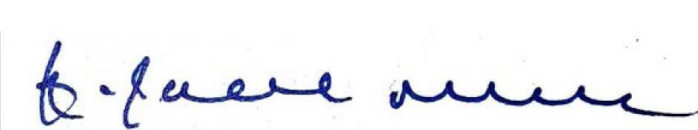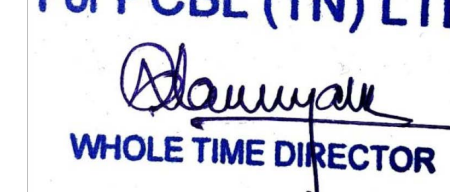
COLOR INDEX -			
PROPOSED			
Dr. R.S. MURALITHARAN, BE., M.E(Struc) Ph.D Registered Structural Engineer Grade-I (SE) CMDA Reg.No. SE/GR-1/23/9/12/233 DTCP Reg.No. CGLDIST/ SE / Gr-II/2020/02/004 District Panel Engineer Class-1A Structural Engineer Consultant No.02, 4th Floor, KPS Arcade, Kalingar Nedunselai, New Purampalli, Coimbatore - 641 011. ☎ : 9469358600, ✉ : rsmurali06@gmail.com			
ARCHITECT	 K. JAMAL MOHIDEEN, B.Arch. Registered Architect-CA/83/07686 New No : 15, 54th Street, Ashok Nagar, Chennai-600 083. Mobile : 9840098425 E-mail : rjarchitects@gmail.com		
OWNER	For PCBL (TN) LTD  WHOLE TIME DIRECTOR		
BLOCK - 50 - TG BUILDING (FLOOR PLANS)			
SCALE - 1:100		SHEET - 10/13	

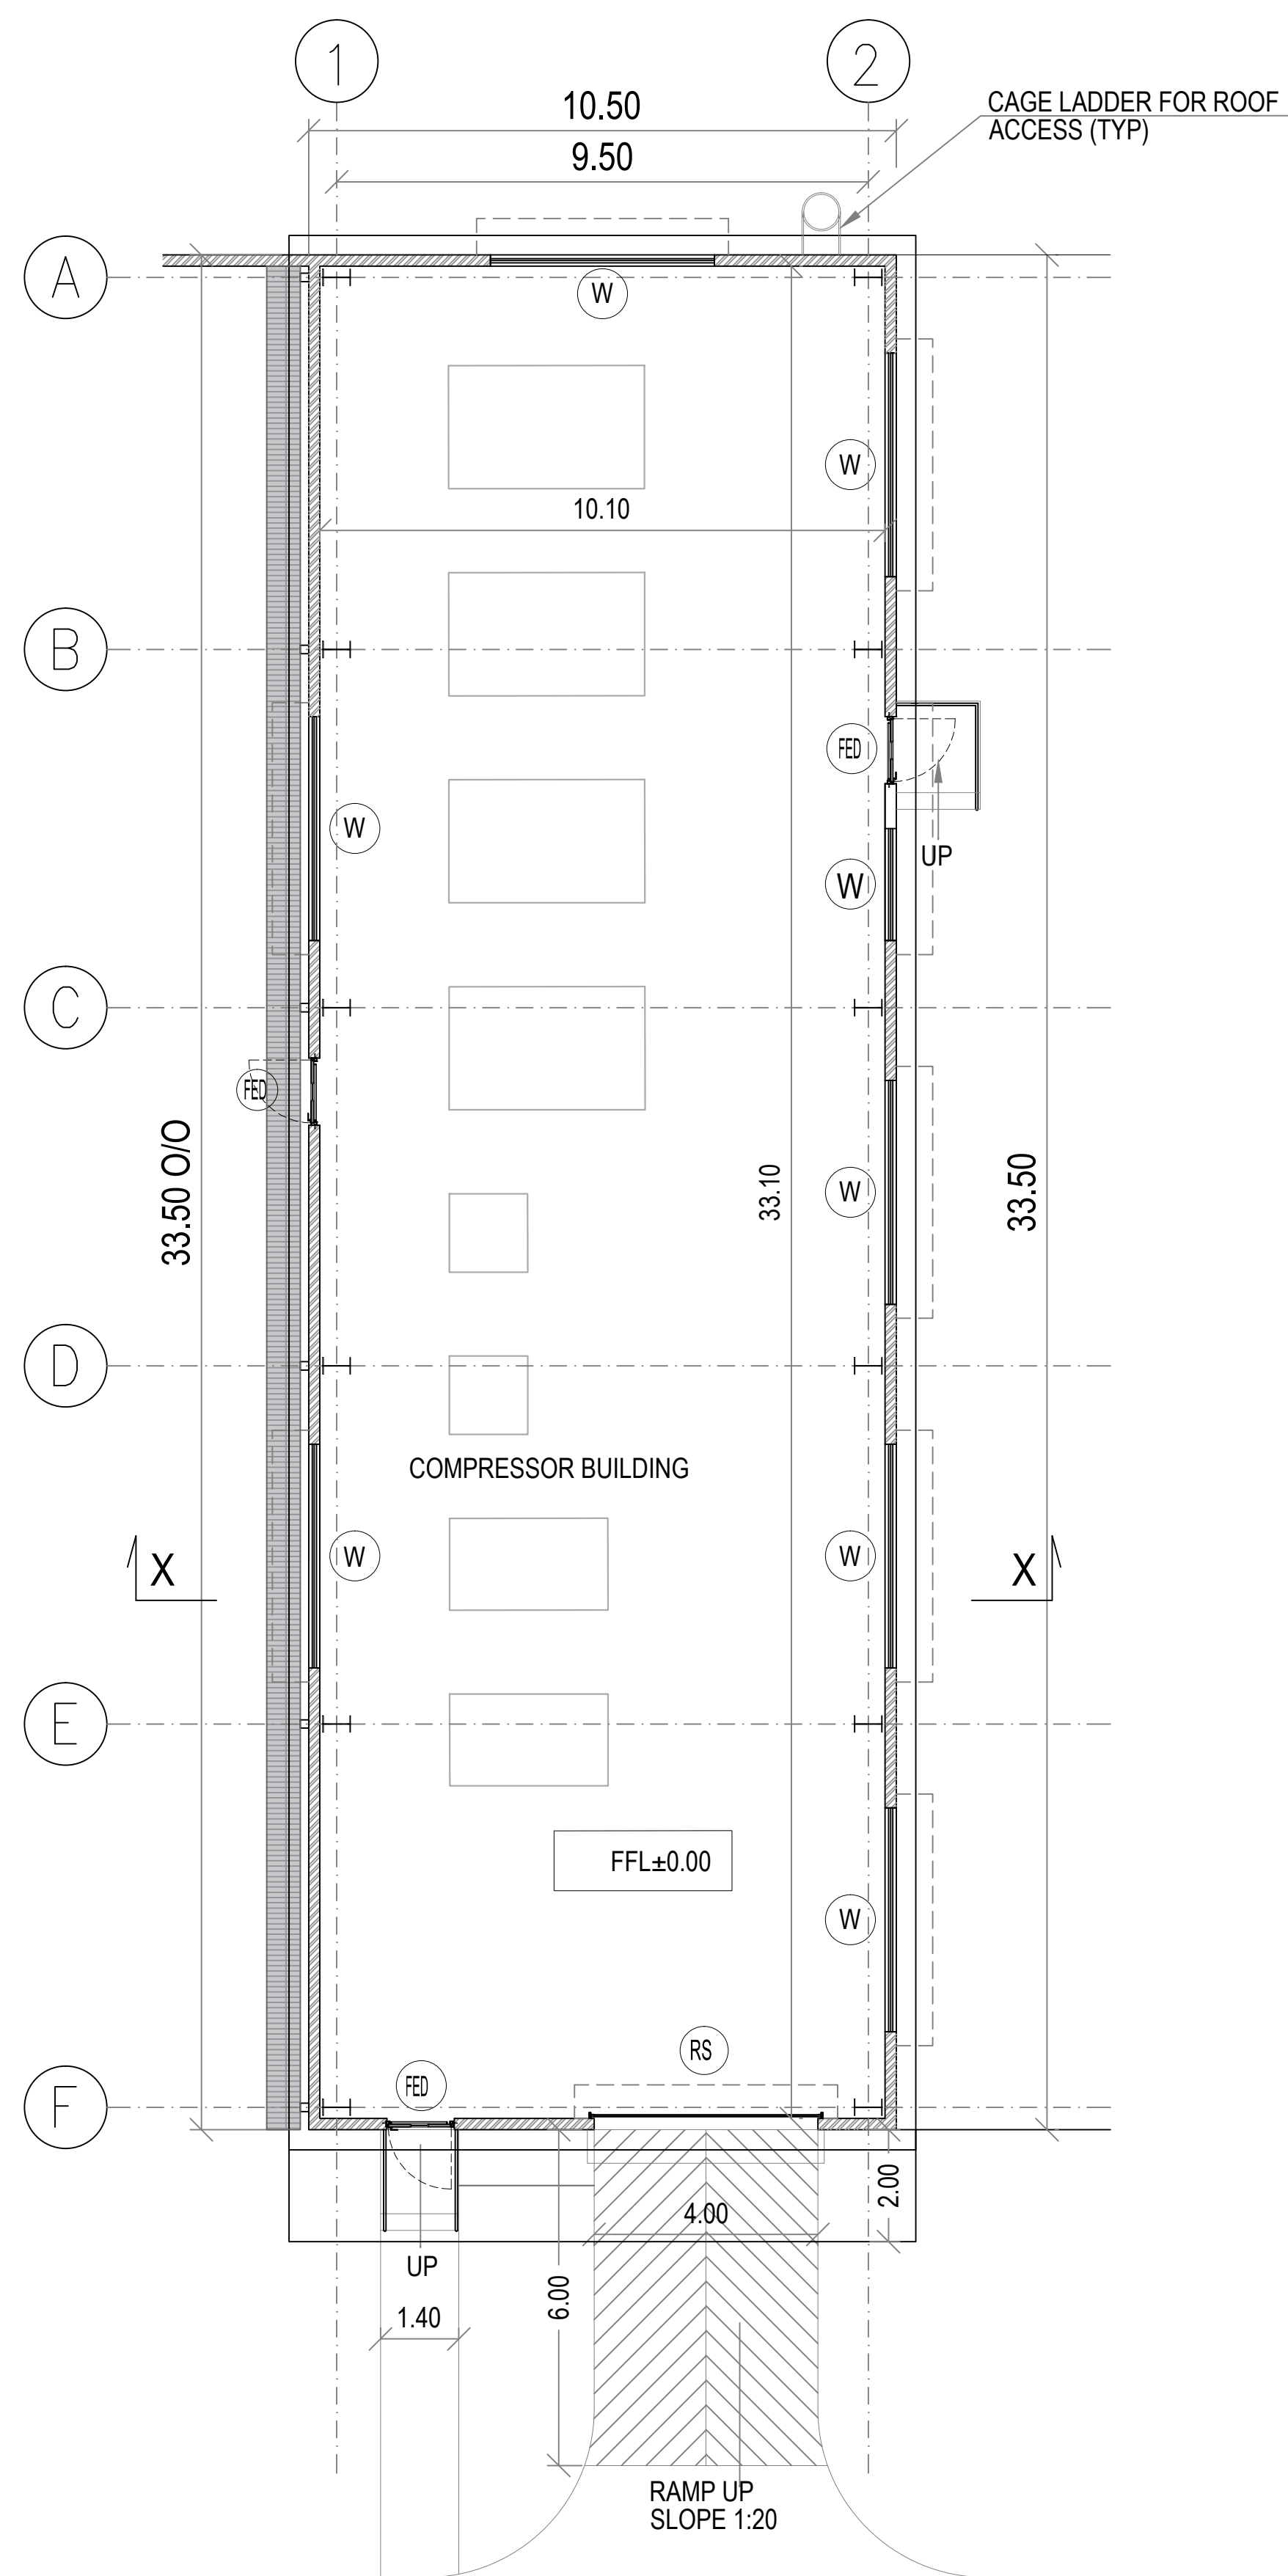

GROUND FLOOR PLAN
BLOCK- 55

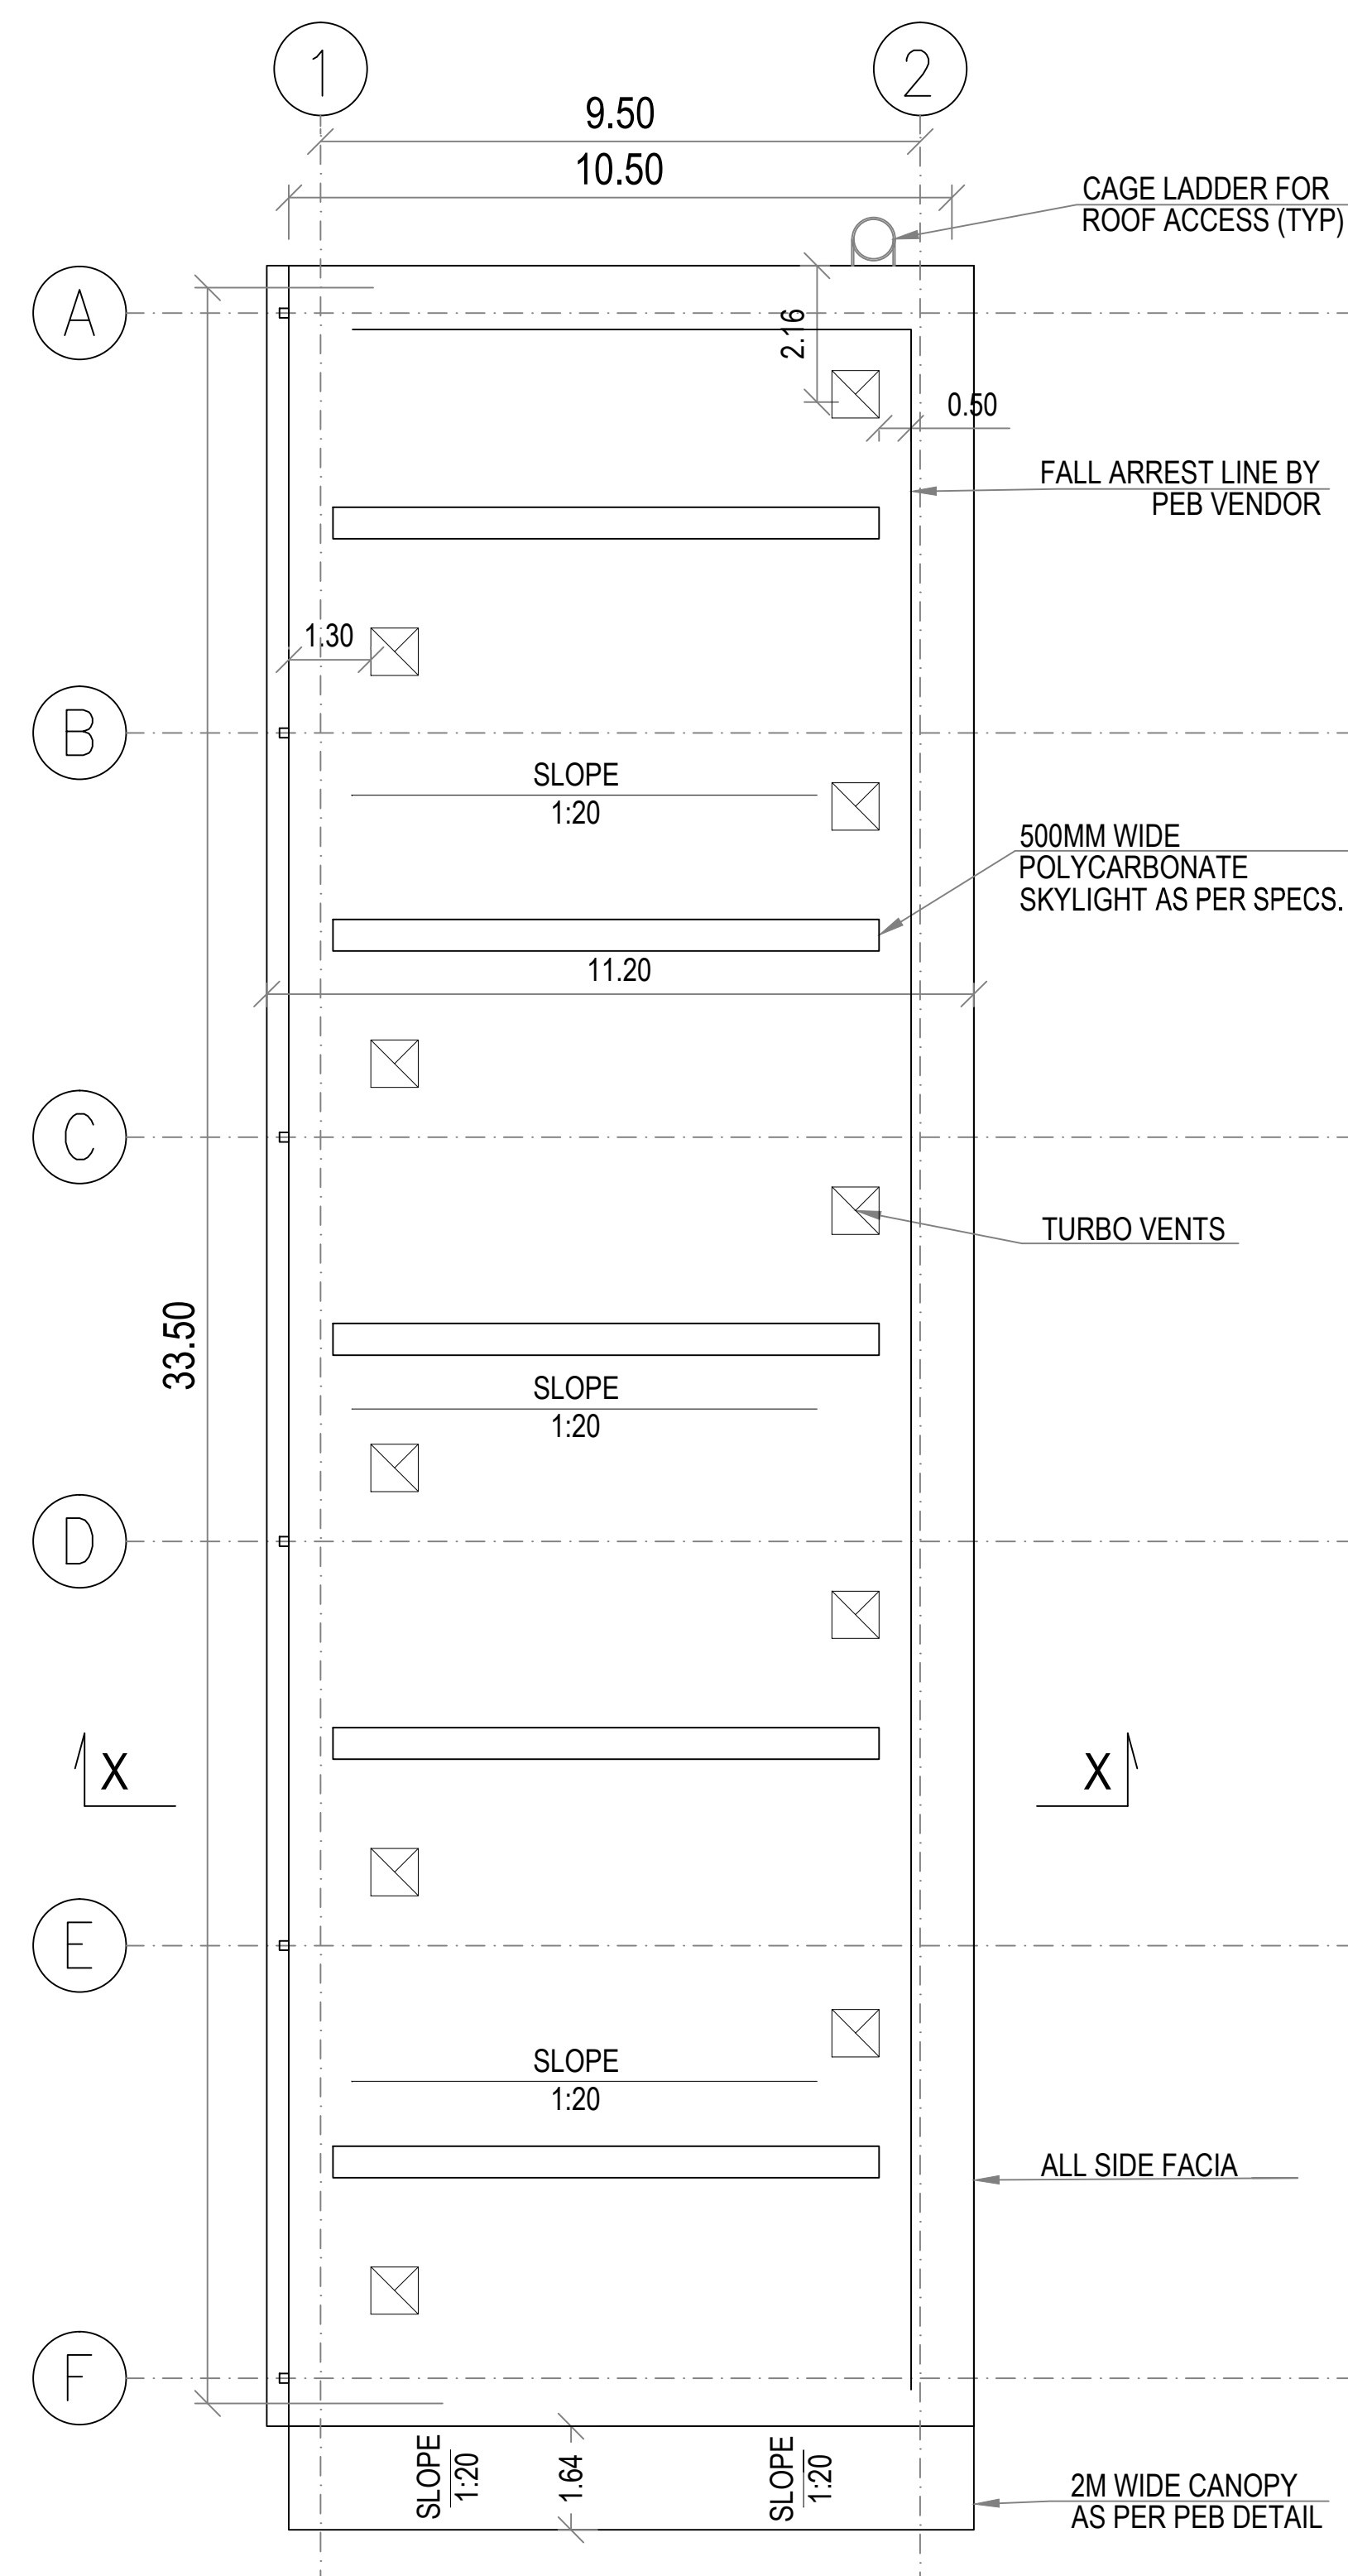

ROOF PLAN
BLOCK- 55

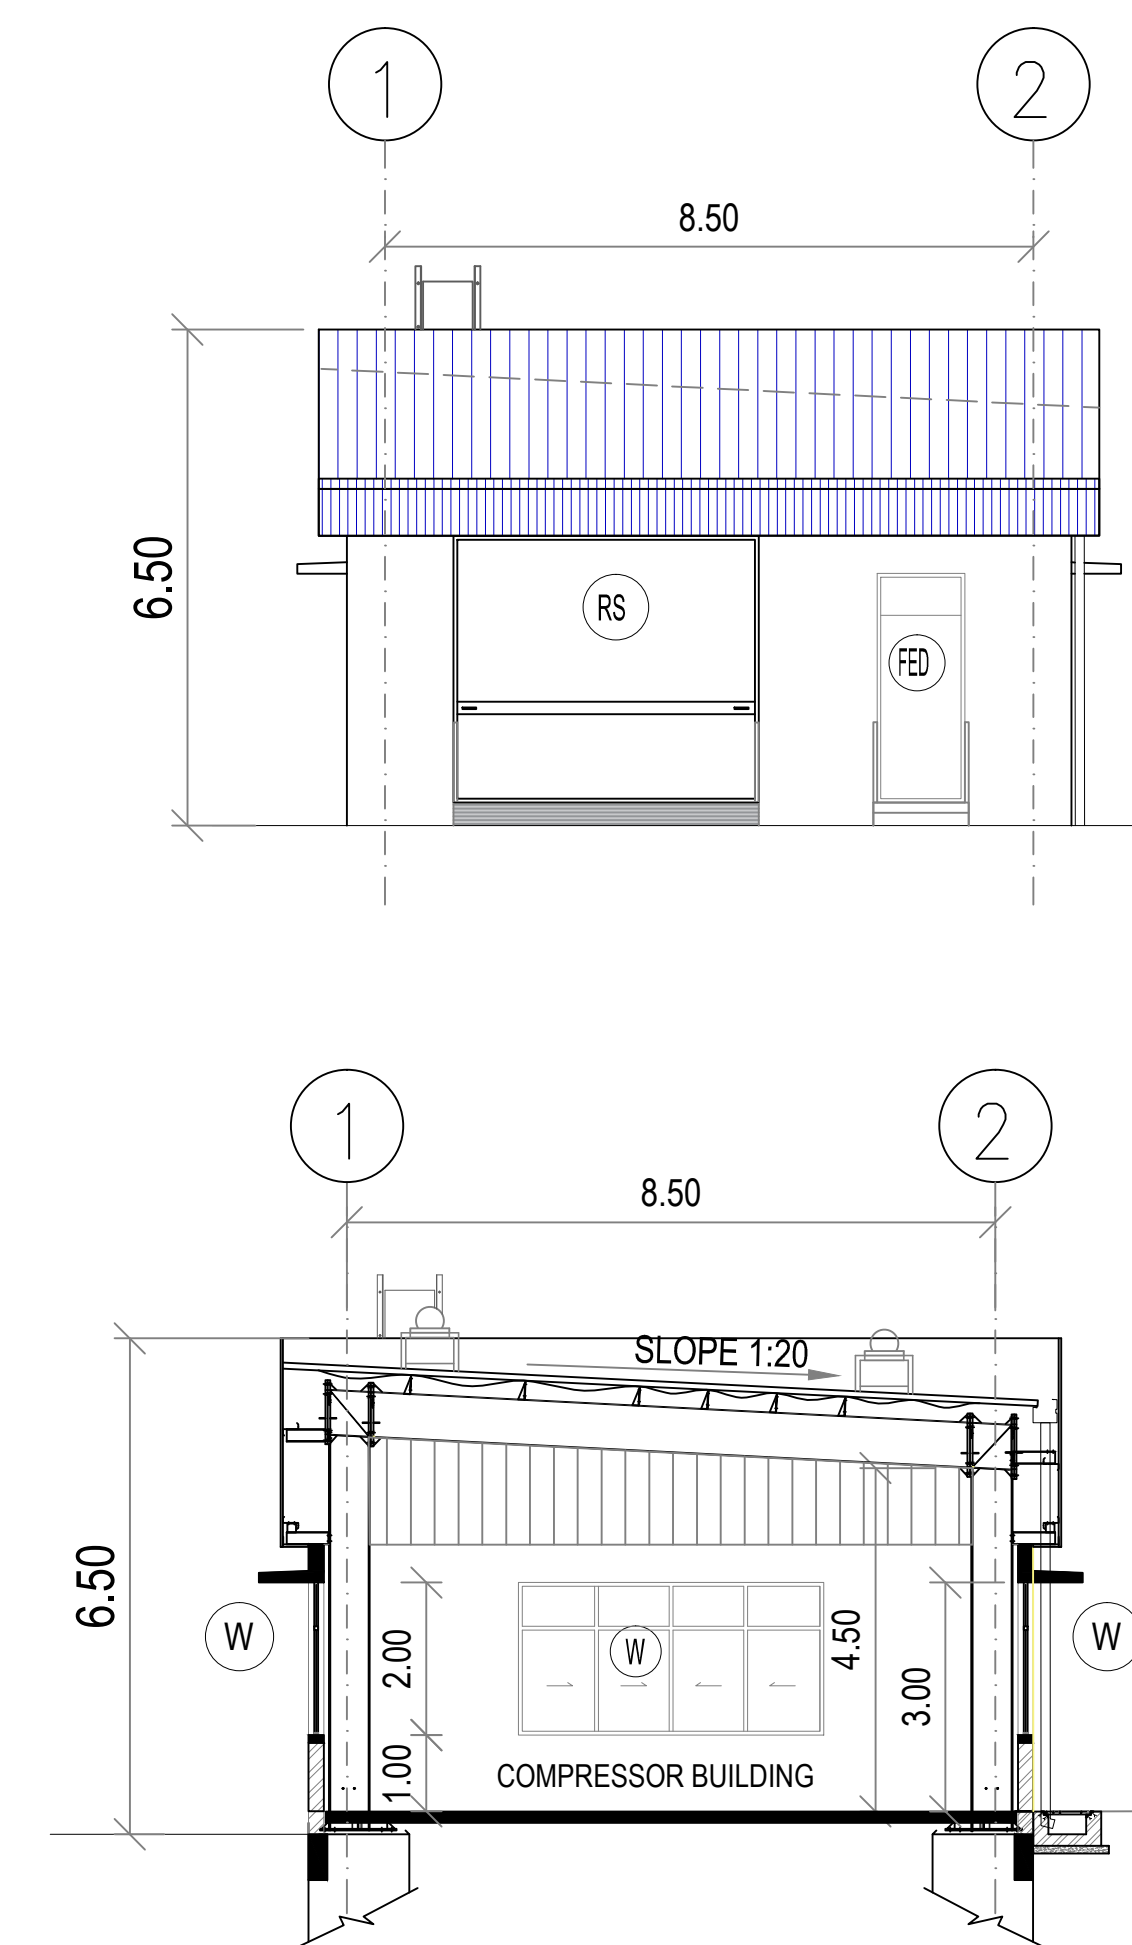


SECTION A-A
BLOCK- 55

PLAN SHOWING THE REVISED AND ADDITIONAL PROPOSED CONSTRUCTION OF INDUSTRIAL BUILDING FOR M/S. PCBL (TN) LIMITED AT PLOT NO - A-7 & A-13, SIPCOT INDUSTRIAL COMPLEX, THERVOYKANDIGAI, COMPRISED IN OLD S.NO - 32/2 (PART) & NEW S.NO - 32/3 (PART) OF THERVOYKANDIGAI VILLAGE, GUMMIDIPOONDI TALUK, THIRUVALLUR DISTRICT- 601 202.

EARLIER APPROVAL DETAIL:
DTCP THIVALLUR (DT.) VIDE PROCEEDING NO. R.C.NO.3606/2021.DATED-20.05.2022.
PANCHAYAT UNION, GUMMIDIPOONDI VIDE PROCEEDING NO.R.C.NO.1207/72021/A3.DATED-08.12.2022.

COLOR INDEX -

PROPOSED

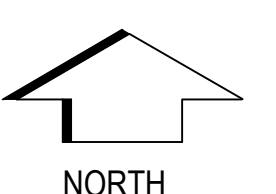

Dr. R.S. MURALITHARAN, BE., M.E(Struc) Ph.D
Registered Structural Engineer Grade-I (SE)
CMDA Reg.No. SE/GR-1/23/9/12/233
DTCP Reg.No. CGLD/ST/SE / Gr-1/2020/02/004
District Panel Engineer Class-1A
Structural Engineer Consultant
No.02, 4th Floor, VPS Arcade, Kolingur Medurthi, New Puramp, Coimbatore-641 011.
☎: 9469359800, 923: rsmurali06@gmail.com

ARCHITECT

K. JAMAL MOHIDEEN, B.Arch.
Registered Architect - CA/83/07686
New No : 15, 54th Street,
Ashok Nagar, Chennai-600 083.
Mobile : 9840098425
E-mail : rjarchitects@gmail.com


OWNER

For PCBL (TN) LTD
Whole Time Director

BLOCK - 55 - PROPOSED LINE-4 COMPRESSOR
FLOOR PLAN, SECTION & ELEVATION

SCALE - 1:100



SHEET - 11/13

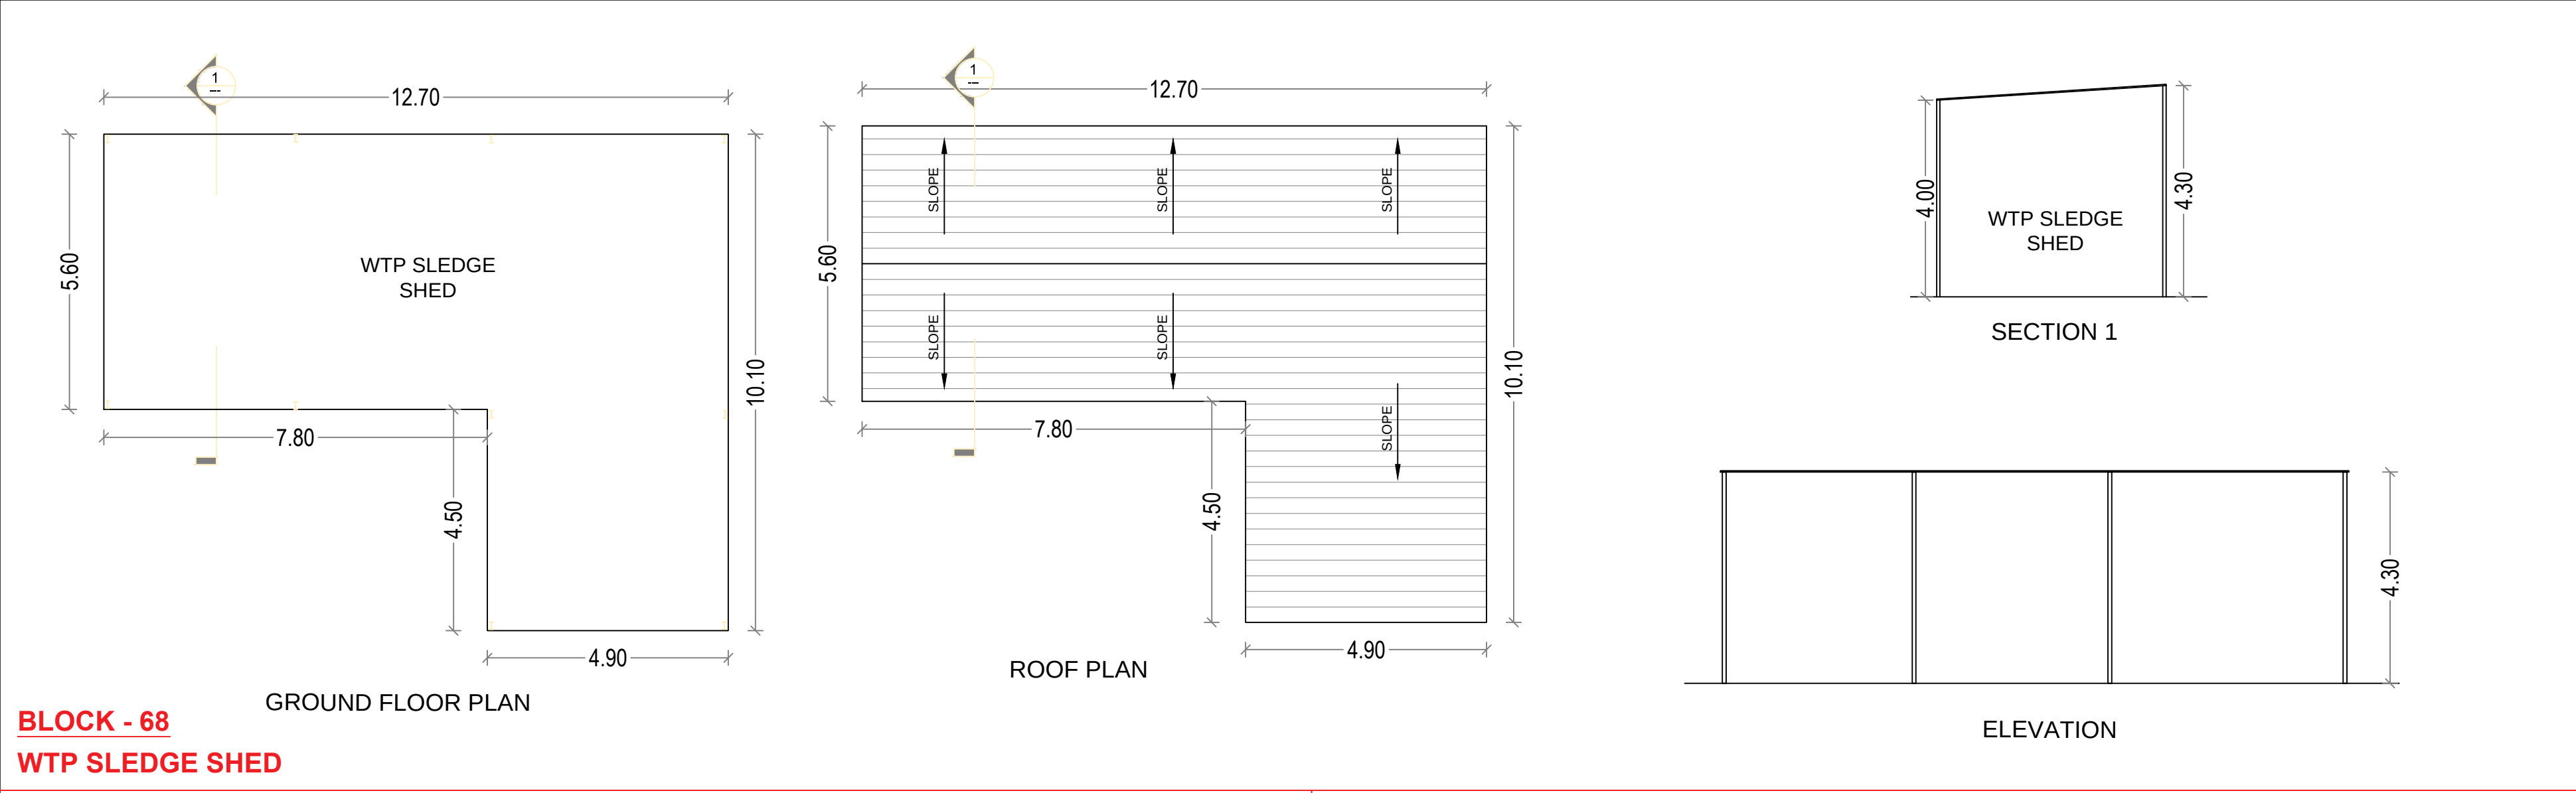

PLAN SHOWING THE REVISED AND ADDITIONAL PROPOSED CONSTRUCTION OF INDUSTRIAL BUILDING FOR M/S. PCBL (TN) LIMITED AT PLOT NO - A-7 & A-13, SIPCOT INDUSTRIAL COMPLEX, THERVOYKANDIGAI, COMPRISED IN OLD S.NO - 32/2 (PART) & NEW S.NO - 32/3 (PART) OF THERVOYKANDIGAI VILLAGE, GUMMIDIPOONDI TALUK, THIRUVALLUR DISTRICT- 601 202.

EARLIER APPROVAL DETAIL:
DTCP THIVALLUR (DT.) VIDE PROCEEDING NO. R.C.NO.3606/2021.DATED-20.05.2022.
PANCHAYAT UNION, GUMMIDIPOONDI VIDE PROCEEDING NO.R.C.NO.1207/72021/A3.DATED-08.12.2022.

NOTE:-
MECHANICAL VENTILATION PROVIDED FOR SUITABLE LOCATIONS

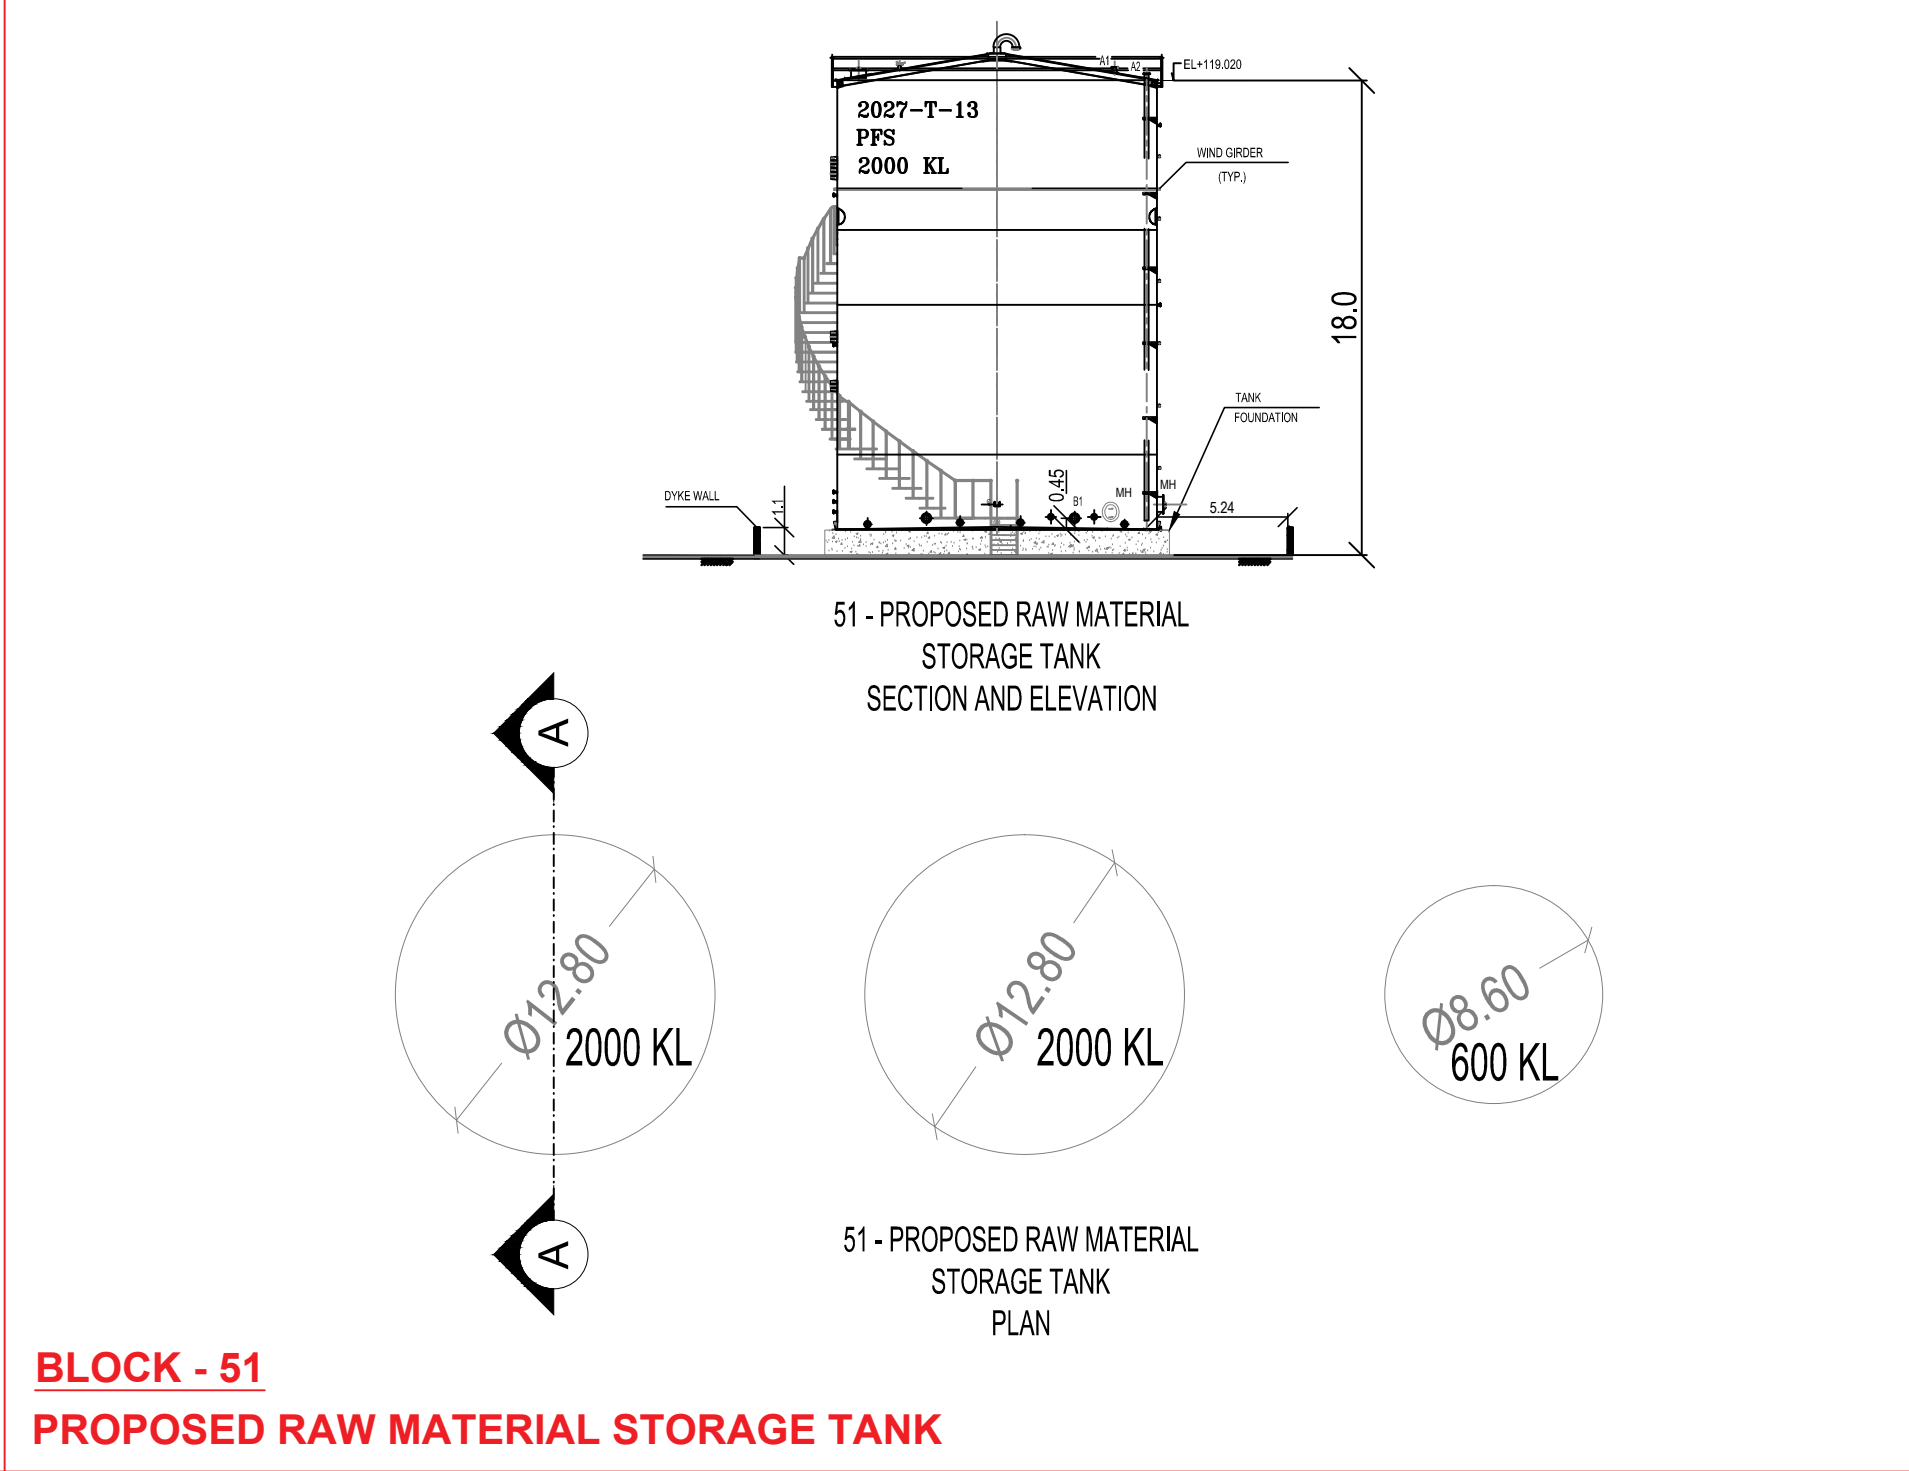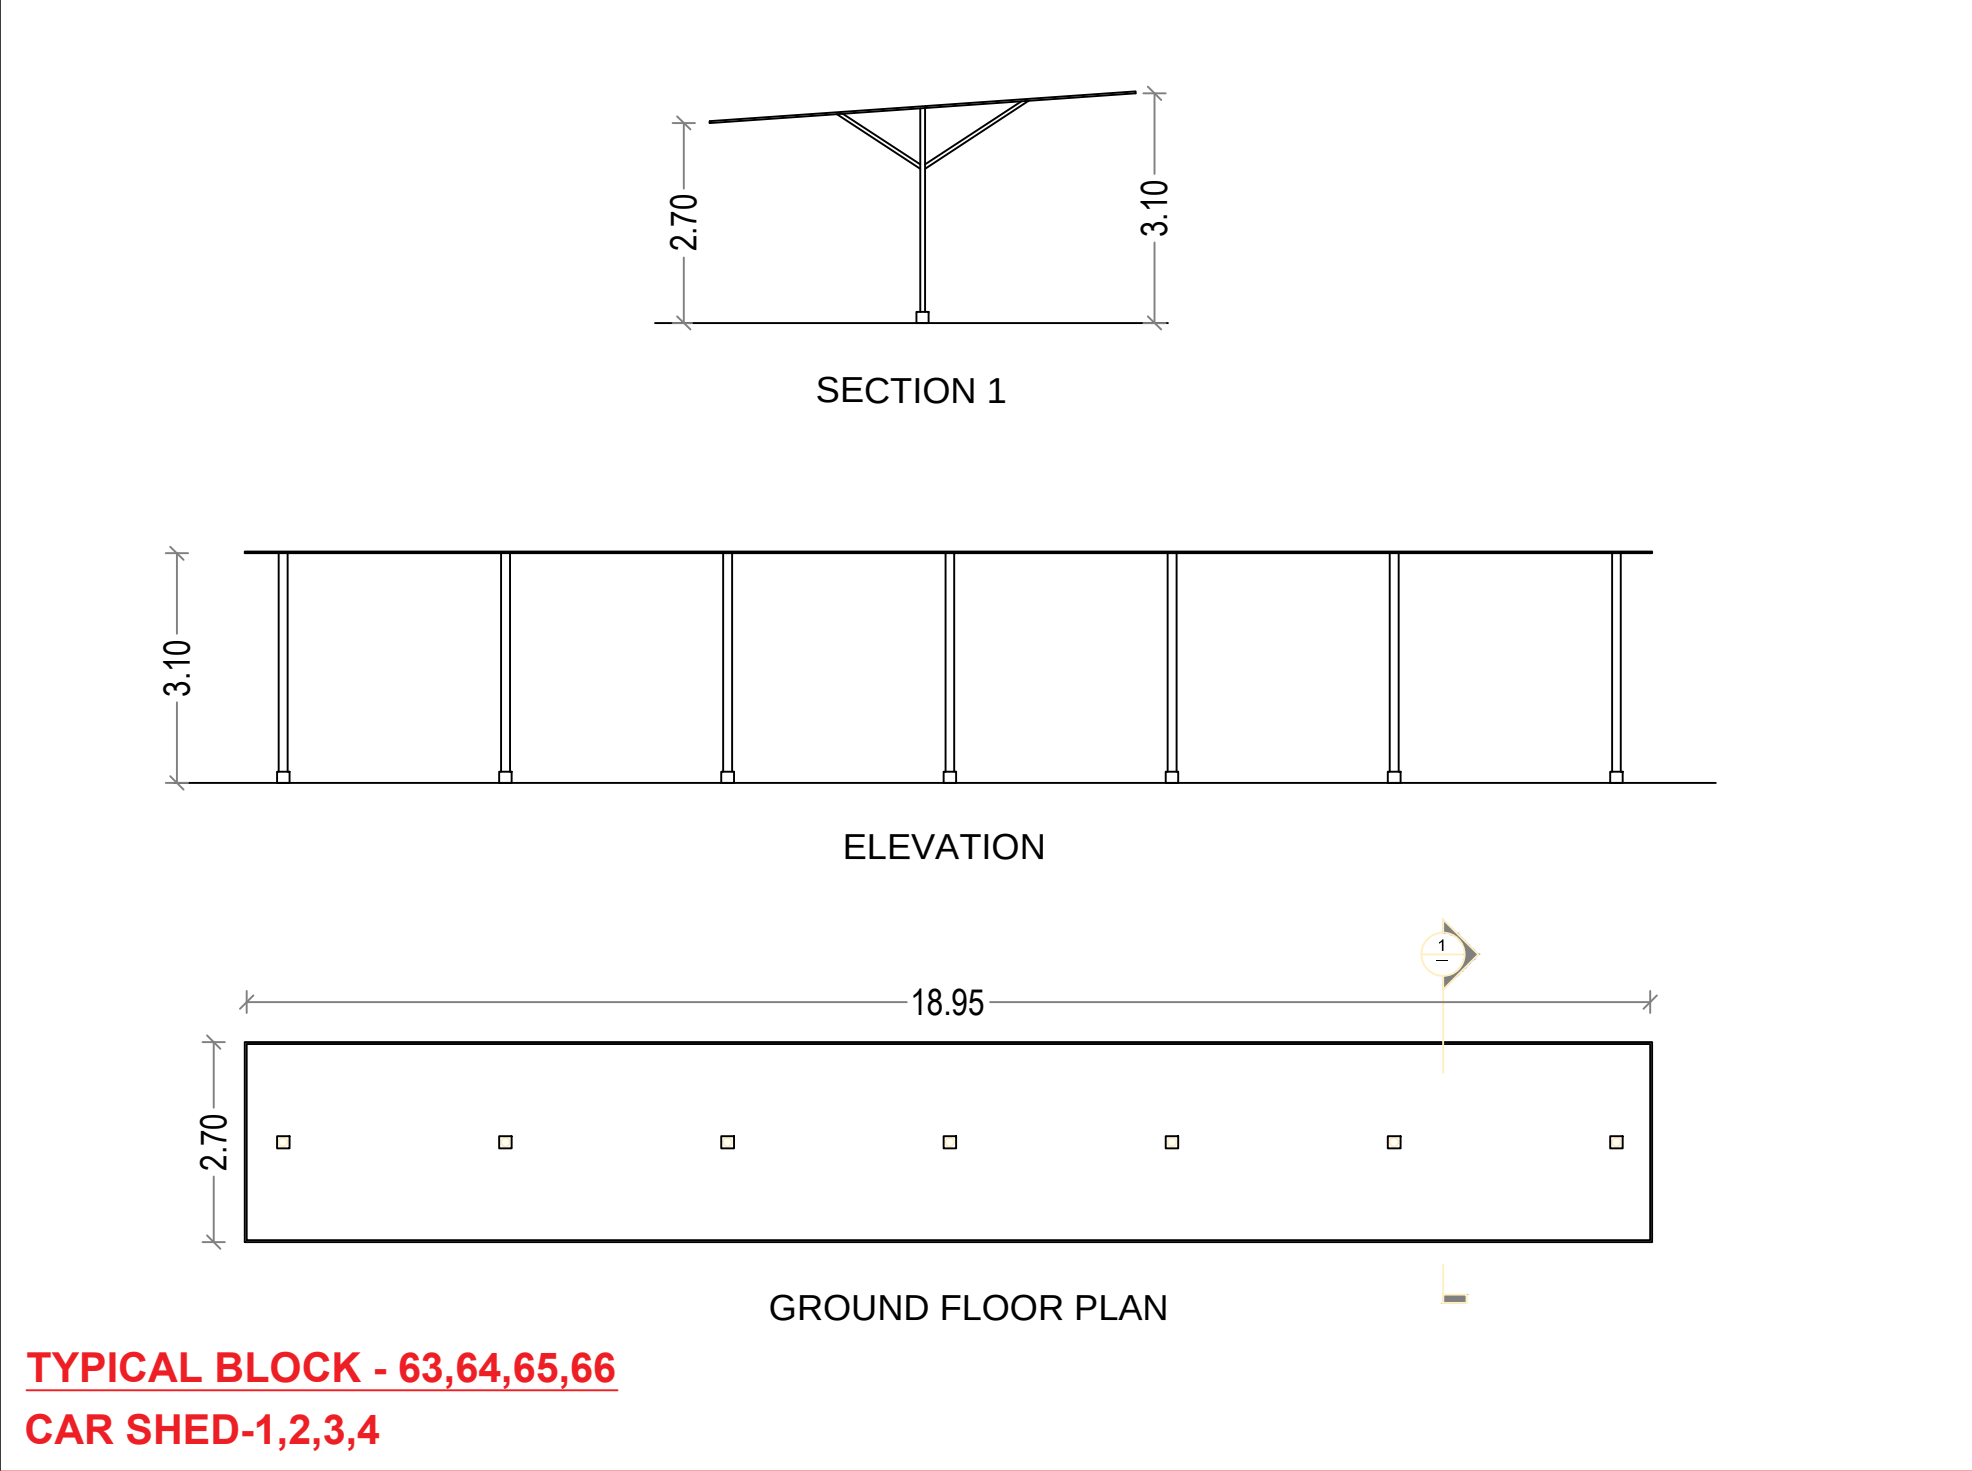

COLOUR CODE :

PROPOSED BUILDING

OWNER

For PCBL (TN) LTD

WHOLE TIME DIRECTOR

ARCHITECT

K. JAMAL MOHIDEEN, B.Arch.
Registered Architect-CA/83/07686
New No : 15, 54th Street,
Ashok Nagar, Chennai-600 083.
Mobile : 9840098425
E-mail : rjarchitects@gmail.com


STRUCTURAL ENGINEER


Dr. R.S. MURALITHARAN, BE., M.E(Struc) Ph.D
Registered Structural Engineer Grade-I (SE)
CMDA Reg.No. SE/GR-1/23/91/2/233
DTCP Reg.No. CGLDIST/SE / Gr-I/2020/02004
District Panel Engineer Class-1A
Structural Engineer Consultant
No.02, 4th Floor, KPS Arcade, Kelambaner Medunthai, New Purusai, Coim-63.
☎: 9489359800, ✉: rsmurali06@gmail.com

BLOCK - 51, 63, 64, 65, 66, 67 & 68
FLOOR PLANS, SECTION & ELEVATION

SCALE - 1:100

SHEET NO - 12/13

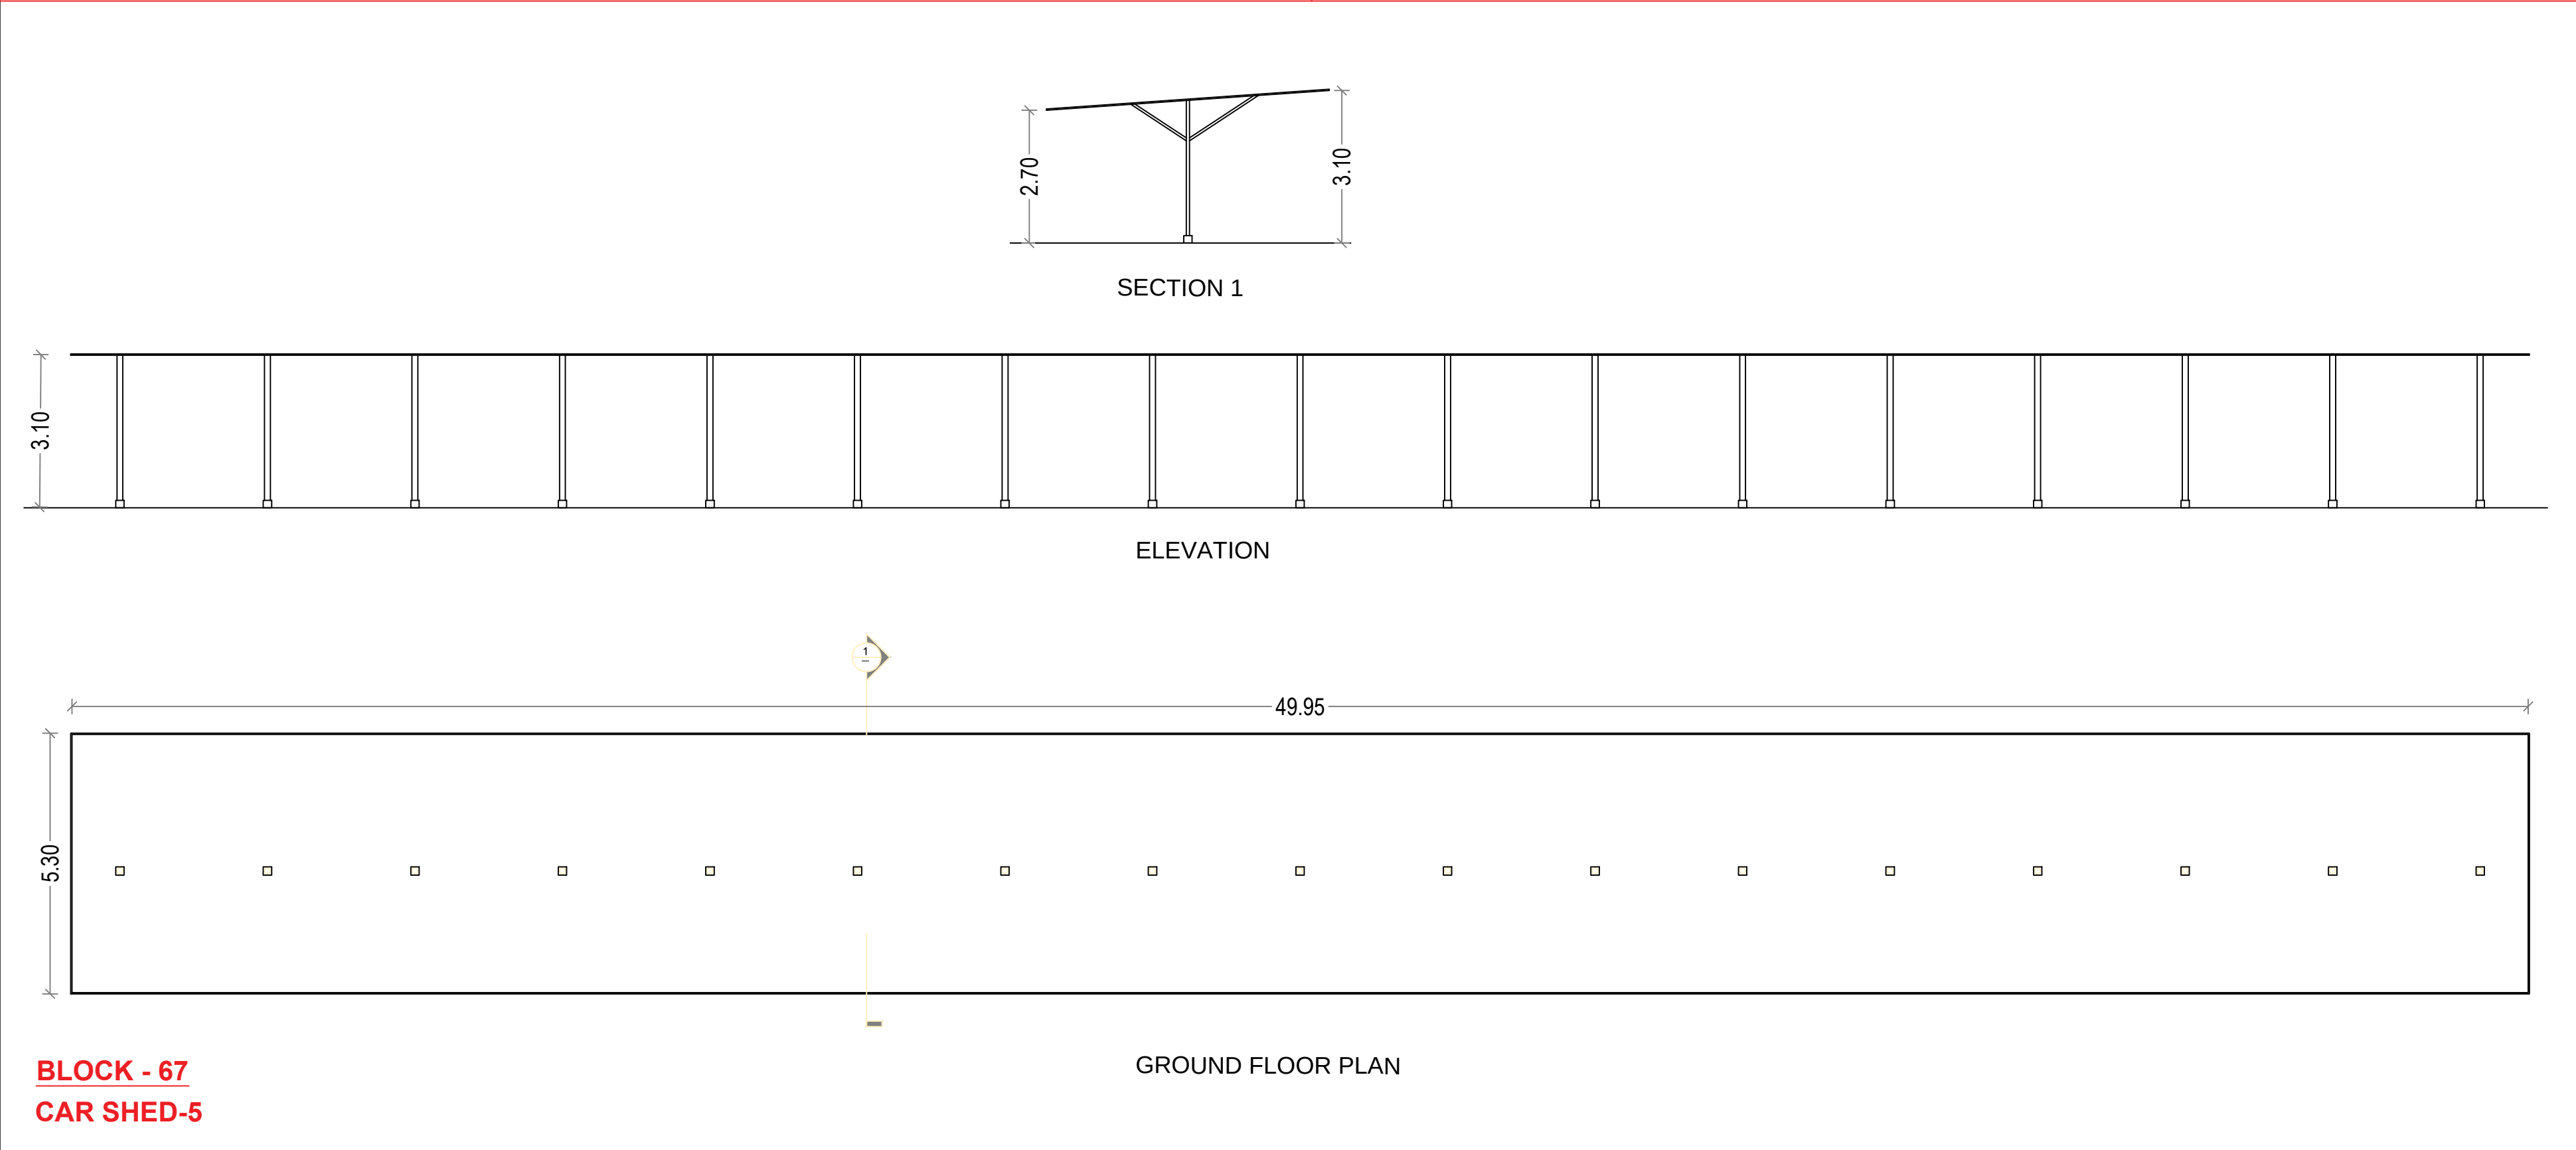

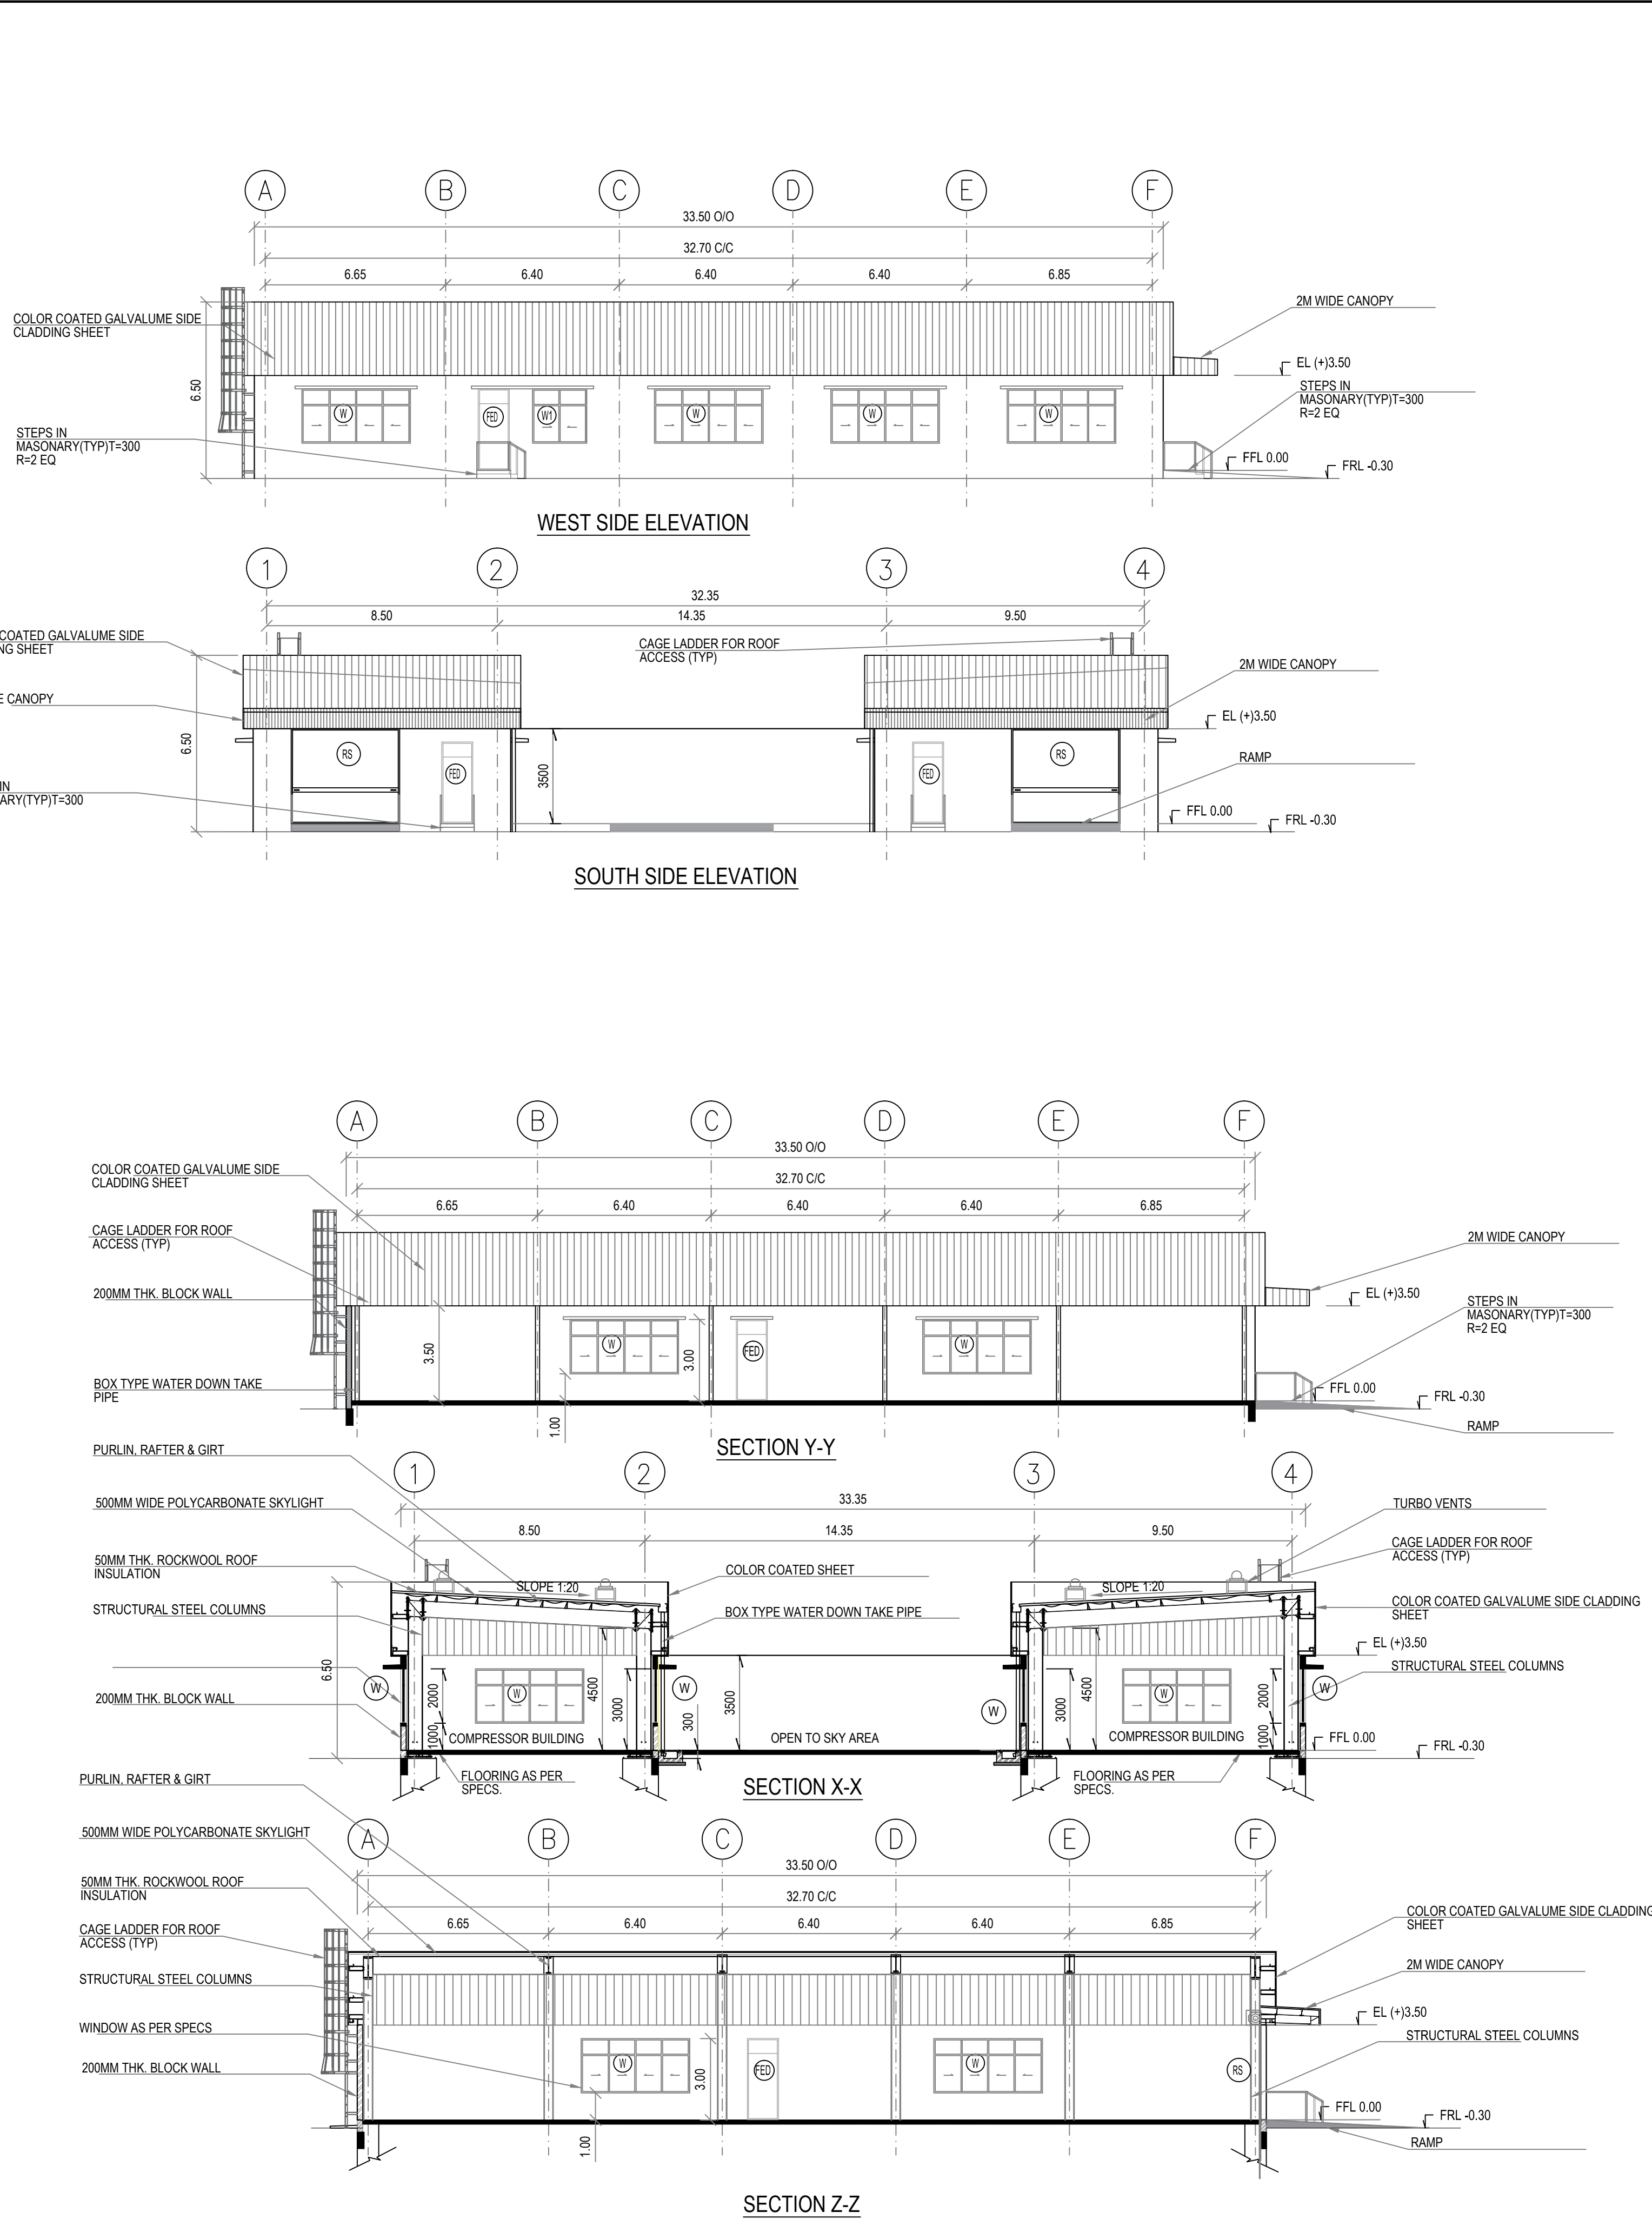

PLAN SHOWING THE REVISED AND ADDITIONAL PROPOSED CONSTRUCTION OF INDUSTRIAL BUILDING FOR M/S. PCBL (TN) LIMITED AT PLOT NO - A-7 & A-13, SIPCOT INDUSTRIAL COMPLEX, THERVOYKANDIGAI, COMPRISED IN OLD S.NO - 32/2 (PART) & NEW S.NO - 32/3 (PART) OF THERVOYKANDIGAI VILLAGE, GUMMIDIPOONDI TALUK, THIRUVALUR DISTRICT- 601 202.

EARLIER APPROVAL DETAIL:
DTCP THIVALLUR (DT.) VIDE PROCEEDING NO. R.C.NO.3606/2021.DATED-20.05.2022.
PANCHAYAT UNION, GUMMIDIPOONDI VIDE PROCEEDING NO.R.C.NO.1207/72021/A3.DATED-08.12.2022.

NOTE:-
MECHANICAL VENTILATION PROVIDED FOR SUITABLE LOCATIONS

DOOR SCHEDULE


Sr.No.	TYPE	SIZE (WxH)	DESCRIPTION
1	RS	4000X3500	MANUALLY OPERATED ROLLING SHUTTER WITH MESH
2	FED	1200X3000	FIRE EXIT DOORS WITH VISION PANEL AND PANIC BAR INSIDE

WINDOW SCHEDULE

Sr.No.	TYPE	SIZE (WxH)	DESCRIPTION
1	W	4000X2000	ALUMINIUM 2 TRACK SLIDING WINDOW WITH CLEAR GLASS PANEL
2	WT	2000X2000	ALUMINIUM 2 TRACK SLIDING WINDOW WITH CLEAR GLASS PANEL

COLOR INDEX -

PROPOSED

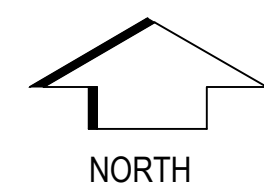

STRUCTURAL ENGINEER

[Signature]
Dr. R. S. MURALITHARAN, BE., M[E(Struc)] Ph.D
Registered Structural Engineer Grade-I (SE)
CMDA Reg.No. SE/IGR-1/2/91/2/233
DTCP Reg.No. CGLDIST/SE / Gr-2/2020/02/004
District Panel Engineer - Class-1A
Structural Engineer Consultant
No.02, 4th Floor, VPS Arcade, Kolingapur Industrial Area, Puzosai, Coimbatore - 641 005
☎ : 9489353600, ☎ : rsmurali06@gmail.com

ARCHITECT

[Signature]
K. JAMAL MOHIDEEN, B.Arch.
Registered Architect-CA/83/07636
New No : 15, 54th Street,
Ashok Nagar, Chennai-600 083.
Mobile : 9840098425
E-mail : rjarchitects@gmail.com


OWNER

For PCBL (TN) LTD
[Signature]
WHOLE TIME DIRECTOR

BLOCK - 33 & 34 - COMPRESSOR AIR RECEIVER (PROPOSED ADDITIONAL AREA)
(GROUND FLOOR, ROOF PLAN, SECTION & ELEVATION)

SCALE : 1:100

SHEET - 13/13

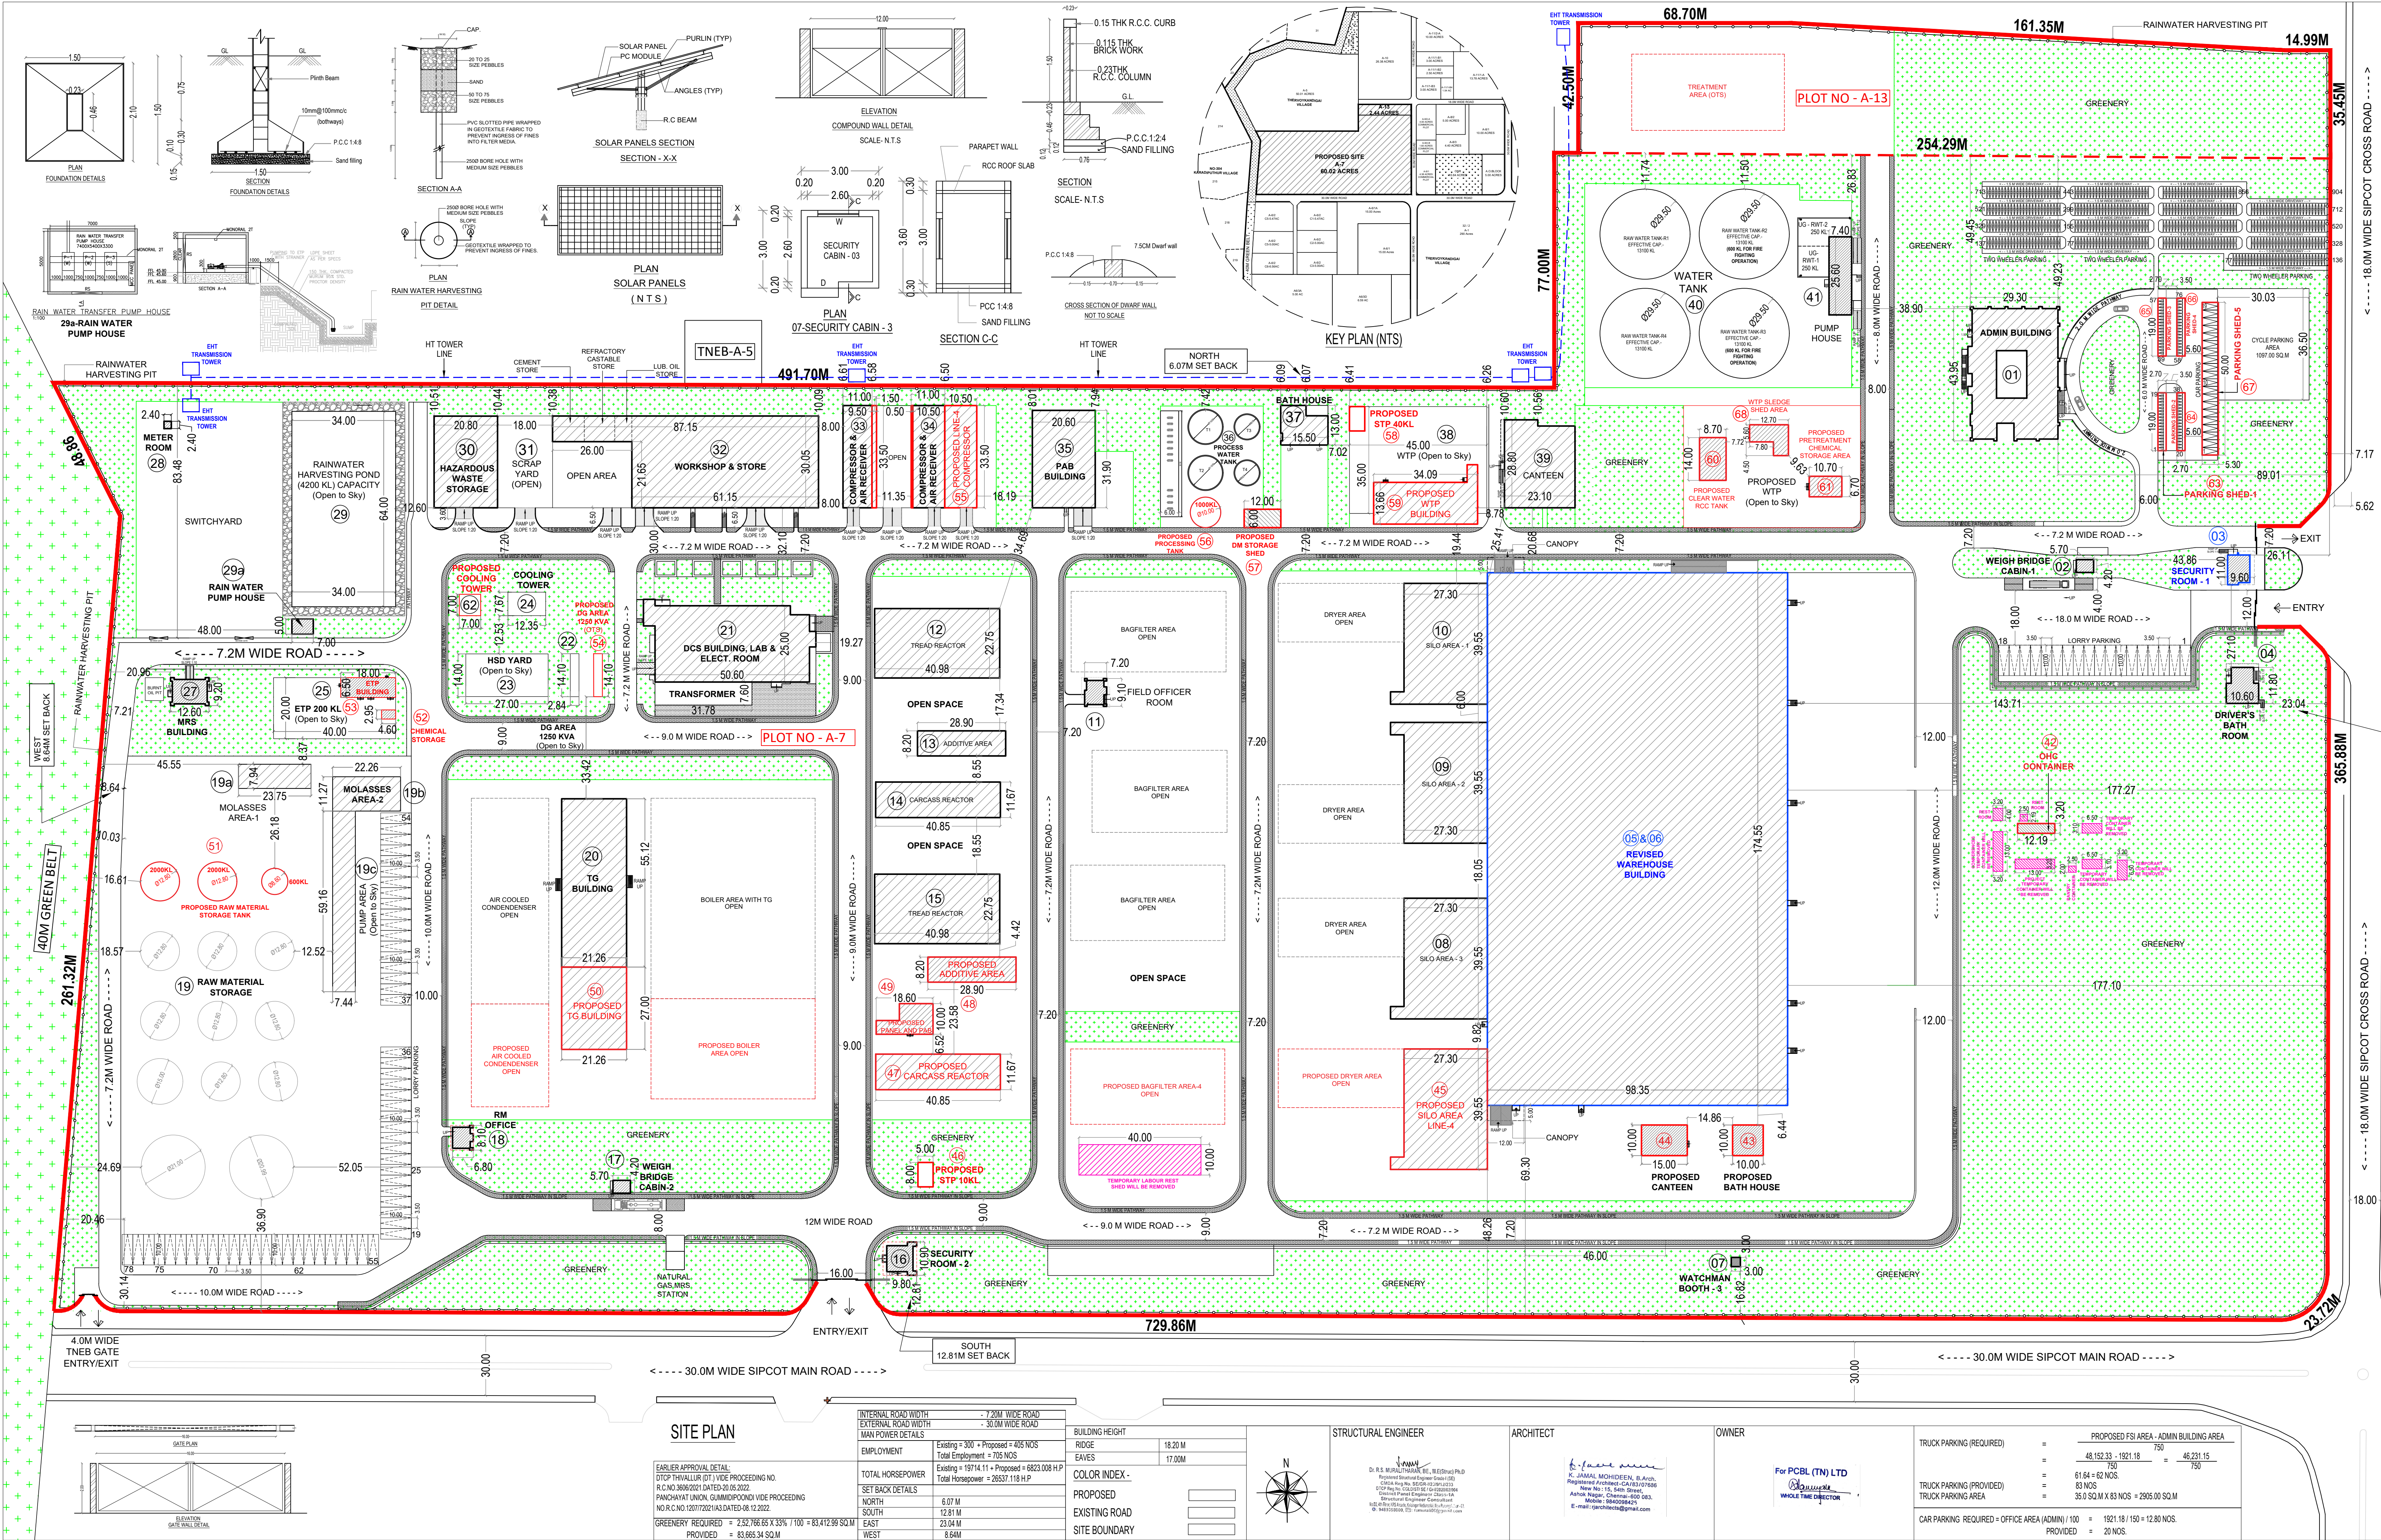

PLAN SHOWING THE REVISED AND ADDITIONAL PROPOSED CONSTRUCTION OF INDUSTRIAL BUILDING FOR M/S. PGBL (TN) LIMITED AT PLOT NO - A-7 & A-13, SIPCOT INDUSTRIAL COMPLEX, THERVOYKANDIGAI, COMPRISED IN OLD S.NO - 32/2 (PART) & NEW S.NO - 32/3 (PART) OF THERVOYKANDIGAI VILLAGE, GUMMIDIPOND TALUK, THIRUVALLUR DISTRICT- 601 202.	
AREA STATEMENT	
PLOT EXTENT (AS PER DOCUMENT)	60.02 ACRES (2,42,892.32 SQ.M)
ADDITIONAL PLOT EXTENT (AS PER DOCUMENT)	2.44 ACRES (9,874.33 SQ.M)
TOTAL PLOT EXTENT (AS PER DOCUMENT)	62.46 ACRES (2,52,766.65 SQ.M)
EARLIER APPROVED AREA - 2021	
BLOCK NO.	BLOCK NAME
1	ADMIN BUILDING
2	WEIGHT BRIDGE CABIN-1
3	SECURITY ROOM - 1
4	DRIVERS BATH ROOM
5	WAREHOUSE
6	WAREHOUSE
7	WATCHMAN BOOTH-3
8	SLO AREA - 3
9	SLO AREA - 2
10	SLO AREA - 1
11	FIELD OFFICER ROOM
12	TREAD REACTOR
13	ADDITIVE AREA
14	CARCASS REACTOR
15	TREAD REACTOR
16	SECURITY ROOM - 2
17	WEIGHT BRIDGE CABIN-2
18	RAW MATERIAL STORAGE TANK
19a	MOLASSES AREA - 1
19b	MOLASSES AREA - 2
20	PUMP AREA (Open to Sky)
21	DCS BUILDING LAB & ELECTRICAL ROOM
22	DC AREA (1250 KVA) - Open to Sky
23	HSO YARD - Open to Sky
24	COOLING TOWER
25	ETP (200 KL) - Open to Sky
26	STP (50 KL) - Open to Sky
27	MRS BUILDING
28	METER ROOM
29	RAINWATER HARVESTING POND
29a	RAIN WATER PUMP HOUSE
30	HAZARDOUS WASTE STORAGE
31	SCRAP YARD (Open to Sky)
32	WORKSHOP & STORE
33	COMPRESSOR & AIR RECEIVER
34	COMPRESSOR & AIR RECEIVER
35	PAB BUILDING
36	PROCESS WATER TANK
37	BATH HOUSE
38	WTP (Open to Sky)
39	CANTEEN
40	WATER TANK
41	FIRE FIGHTING PUMP HOUSE
TOTAL	
REVISION IN THE BUILDING AREA - 2025	
BLOCK NO.	BLOCK NAME
3	SECURITY ROOM - 1
5 & 6	WAREHOUSE
5 & 6	CANOPY
TOTAL REVISED BUILDING AREA	
PROPOSED ADDITIONAL BUILDING AREA - 2025	
BLOCK NO.	BLOCK NAME
33	COMPRESSOR & AIR RECEIVER
34	COMPRESSOR & AIR RECEIVER
42	CHC CONTAINER
43	BATH HOUSE
44	CANTEEN
45	SLO AREA LINE - 4
46	STP - 50K - Open to Sky
47	CARCASS REACTOR
48	ADDITIVE AREA
49	PANEL ROOM AND PAB BUILDING
50	TG BUILDING EXTENSION
51	RAW MATERIAL STORAGE TANK
52	CHEMICAL STORAGE
53	ETP BUILDING
54	DC AREA (1250 KVA) - Open to Sky
55	COMPRESSOR LINE - 4
56	PROCESSING TANK
57	DM STORAGE SHED
58	STP - 40KL - Open to Sky
59	WTP BUILDING
60	CLEAR WATER RCT TANK
61	PRETREATMENT CHEMICAL STORAGE AREA
62	COOLING TOWER
63	CAR SHED-1
64	CAR SHED-2
65	CAR SHED-3
66	CAR SHED-4
67	CAR SHED-5
68	WTP SLEDGE SHED
TOTAL ADDITIONAL BUILDING AREA	
TOTAL REVISED + ADDITIONAL BUILDING AREA	
TOTAL REVISED BUILDING AREA + BLOCK - 3, 5 & 6 - EARLIER APPROVED AREA	
TOTAL DIFFERENCE FSI & BUILTUP AREA	
GRAND TOTAL OF FSI AFTER DEDUCTING REVISED BUILDING AREA + PROPOSED ADDITIONAL BUILDING AREA	
EARLIER APPROVED AREA	
GRAND TOTAL OF BUA AFTER DEDUCTING REVISED BUILDING AREA + PROPOSED ADDITIONAL BUILDING AREA	
EARLIER APPROVED AREA	
PLOT COVERAGE	
NOTE:	
VENTILATION	
TWO WHEELER PARKING (REQUIRED)	
TWO WHEELER PROVIDED	
CYCLE PARKING REQUIRED AREA	
CYCLE PARKING PROVIDED AREA	
SITE PLAN	
SCALE - 1:600	