

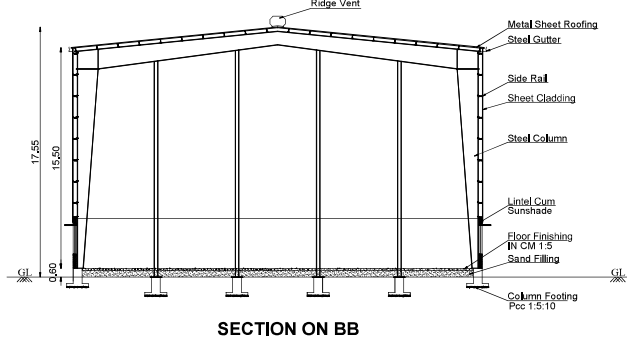
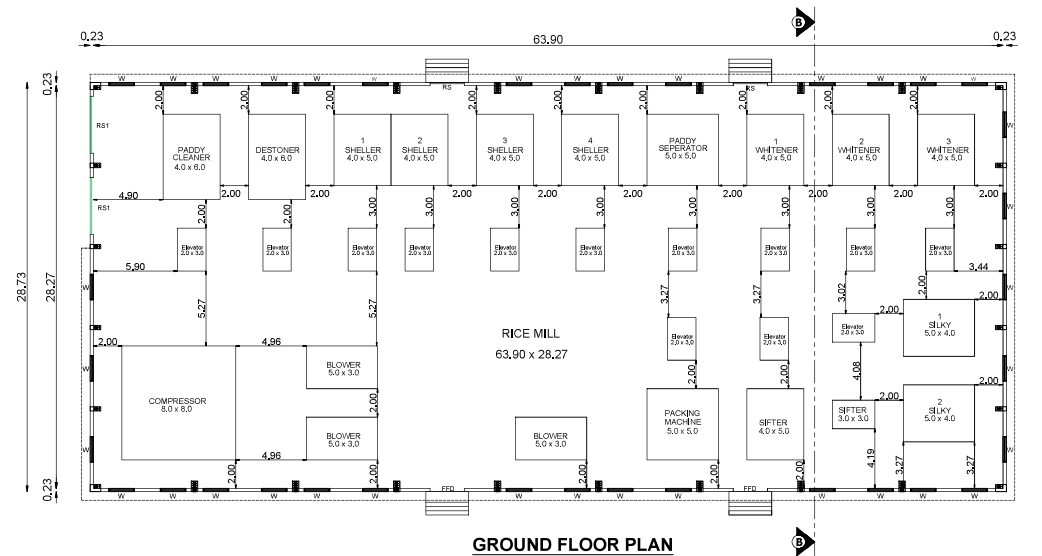



RICE MILL - BLOCK 2

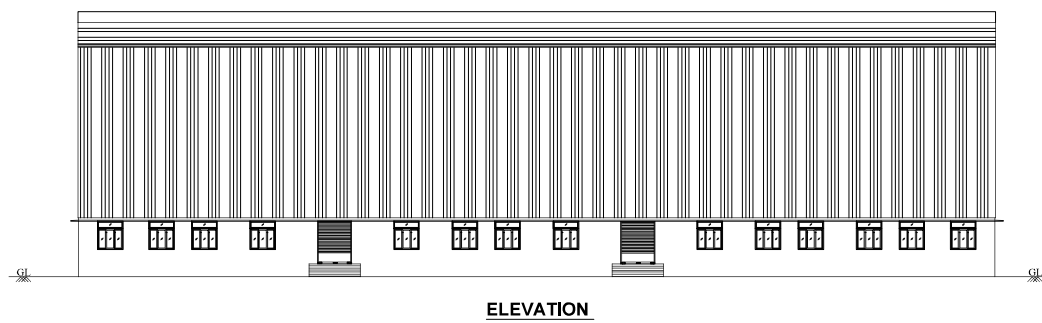


COAL STORAGE AND BOILER SHED - BLOCK 3

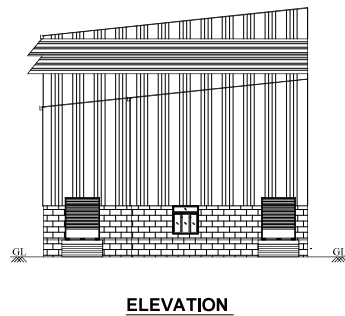


OFFICE - BLOCK 4

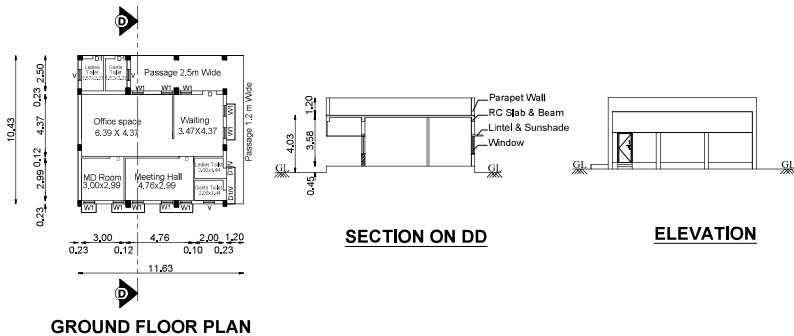


SECURITY - BLOCK 5

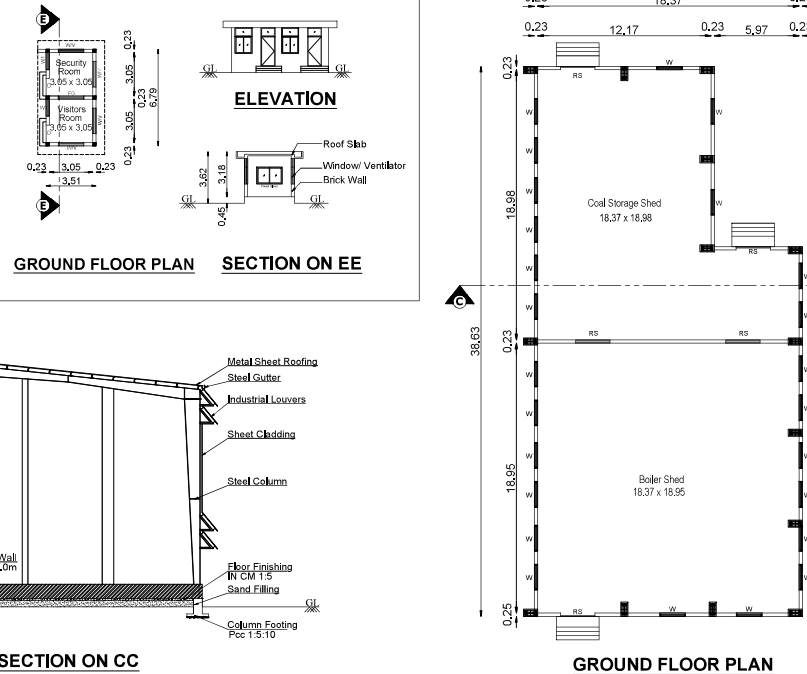


RECEIVING & STORAGE GODOWN - BLOCK 1

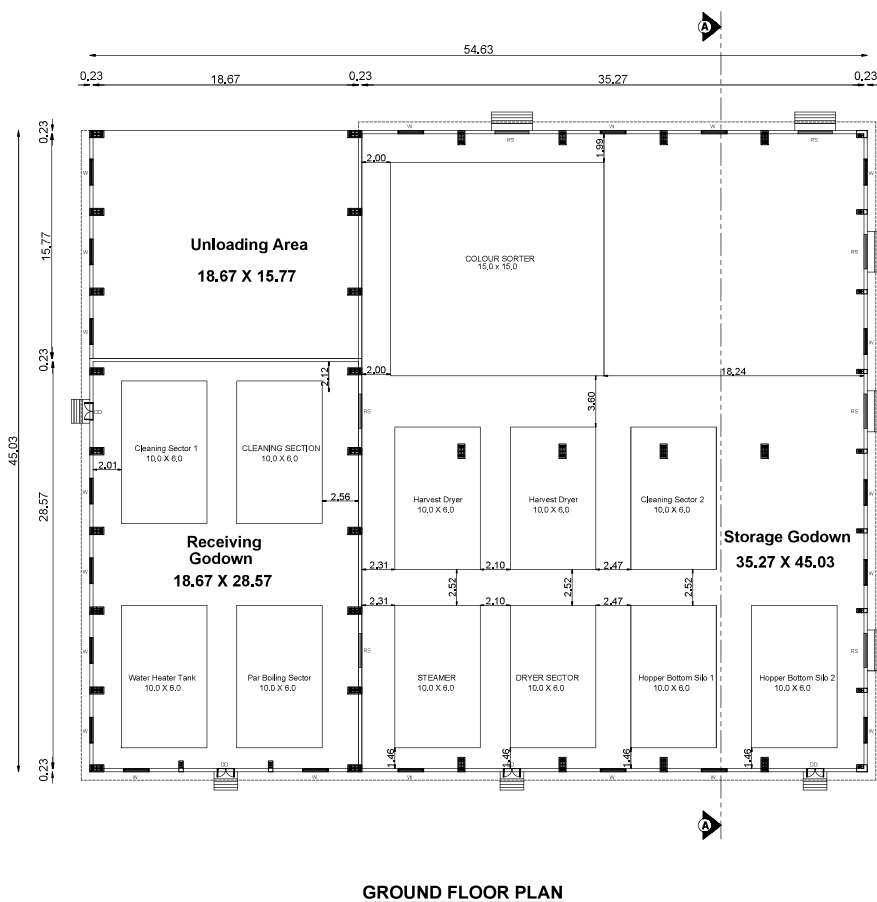

POWER HOUSE AND GENERATOR ROOM - BLOCK 6

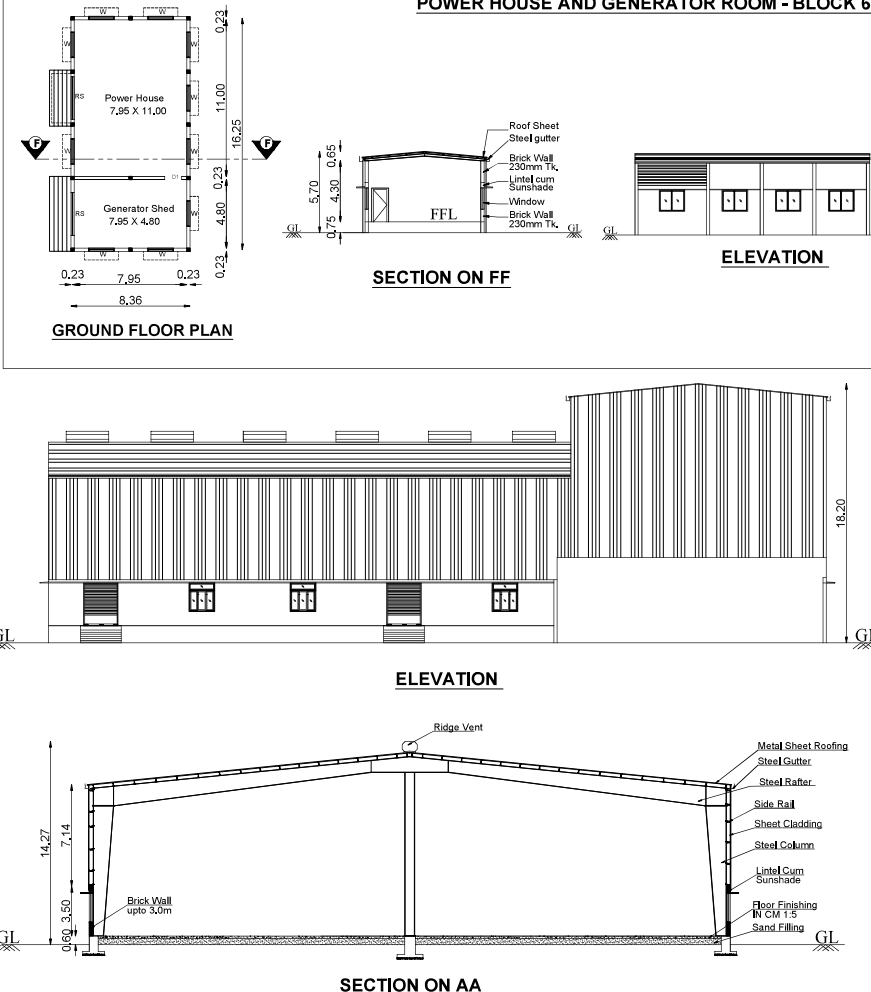

SILOS - BLOCK 7

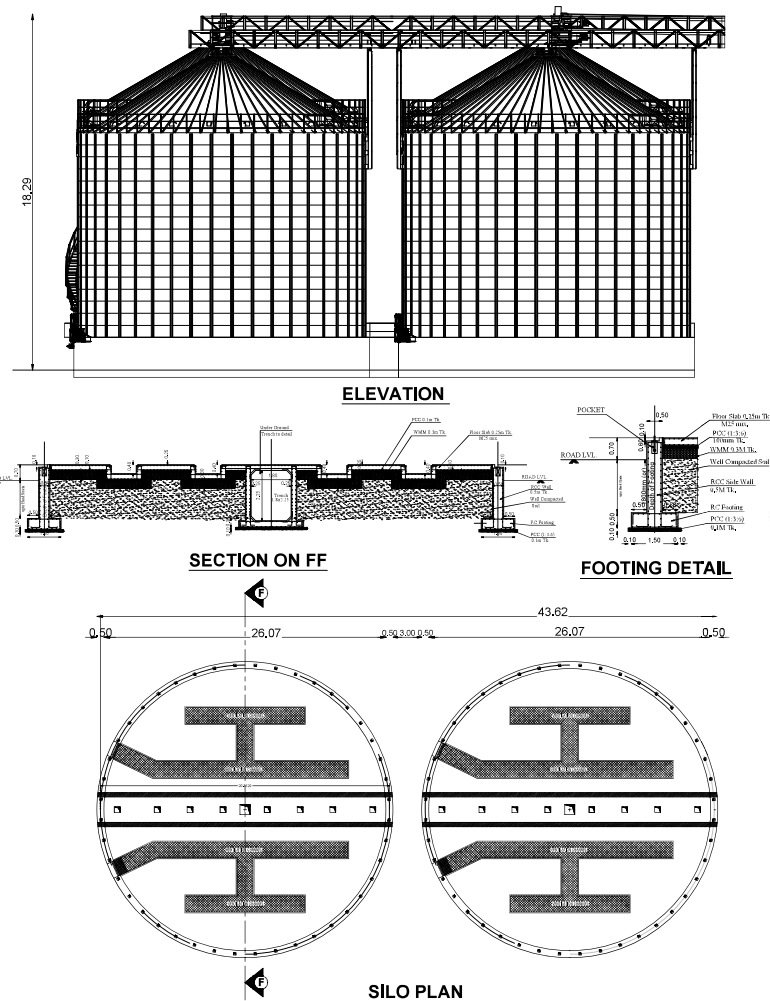

DETAILED PLAN

PLAN SHOWING THE PROPOSED INDUSTRIAL BUILDING OF M/S JAILANI BEEVI AMMAL AGRO FOOD INDUSTRIES, IN SF NO: 4B/2A, KILSESHAMANGALAM VILLAGE, AT VANDAVASI TALUK, TIRUVANNAMALAI DISTRICT.



SCALE 1:100

AREA DETAILS (BUILDING)

S/NO	NAME	NON FSI (SqM)	FSI (SqM)	Total Built up area (SqM)
1	BLOCK-1 Unloading Area, Storage & Receiving Godown	-	2459.99	2459.98
2	BLOCK-2 Rice Mill	-	1849.06	1849.03
3	BLOCK-3 Coal storage/Boiler Unit	-	648.91	648.91
4	BLOCK-4 Office Building	-	108.78	108.78
5	BLOCK-5 Security	-	23.83	23.80
6	BLOCK-6 Power House	-	137.86	137.85
7	BLOCK-7 Silos	-	1184.46	1184.46
8	BLOCK-8 Weigh Bridge	15.00	-	15.00
Grand Total		-	6412.89	6427.89

JOINERY DETAILS

CODE	DESCRIPTION	DIMENSIONS
RS	Rolling Shutter	2.40 x 3.00
RS1	Rolling Shutter	3.00 x 3.00
FDD	Four fold Door	2.40 x 3.00
DD	Double Door	1.20 x 3.00
D	Door	1.00 x 3.00
D1	Door	0.75 x 3.00
W	Window	1.80 x 2.00
W1	Window	0.75 x 1.50
W/V	Window/Ventilator	1.80 x 1.80
V1	Ventilator	0.90 x 0.60

All dimensions are in metre

Er. S. SIVARAJ
Reg. No. Coimbatore LPA/CE/19/08/095
EMPHORA ASSOCIATES
660, Poonga Nagar, Civil Aerodrome Post,
Coimbatore - 641014. Ph : 9486141272
Email : emphoraassociates@gmail.com
Construction Engineer

Er. S. YUVARAJ, ME(Sr), AN, MISE, MGS, MPT(Ard),
Reg. No. Coimbatore LPA/SE/GR-I/19/03/007
EMPHORA ASSOCIATES
660, Poonga Nagar, Civil Aerodrome Post, Coimbatore - 641014.
Ph : 99437 41272, 94861 41272
Email : emphoraassociates@gmail.com
Structural Engineer

Er. HARINI. P.S
Reg. No. Coimbatore LPA / RE / GR-I / 008 / 2022
PRIME PRQDOC CONSULTANTS PVT LTD
29, Palani Illam, Sundaram Brothers Layout,
Ramanathapuram, Coimbatore - 641 045.
Ph : 7373371000,
E mail : harini.propdoc@gmail.com.

Registered Engineer

For JAILANI BEEVI AMMAL AGRO FOOD INDUSTRIES

Partner

Applicant

FOUNDATION DETAILS

SOLAR WATER HEATER DETAILS

RAIN WATER HARVESTING PIT

SEPTIC TANK

BRICK WORK DETAILS

SITE PLAN

PLAN SHOWING THE PROPOSED INDUSTRIAL BUILDING OF M/S JAILANI BEEVI AMMAL AGRO FOOD INDUSTRIES IN S.F.NO : 4B/2A, AT KILSESHAMANGALAM VILLAGE, VANDAVASI TALUK, TIRUVANNAMALAI DISTRICT.

N

Scale 1:800

AREA DETAILS (LAND)				
Area As Per Patta	-	38950.00	SQM	
Area As Per Document	-	38951.00	SQM	
AREA DETAILS (BUILDING)				
Sl.NO	NAME	NON FSI (SqM)	FSI (SqM)	Total Built up area (SqM)
1	BLOCK-1 Unloading Area, Storage & Receiving Godown	-	2459.99	2459.99
2	BLOCK-2 Rice Mill	-	1849.06	1849.06
3	BLOCK-3 Coal storage/Boiler Unit	-	648.91	648.91
4	BLOCK-4 Office Building	-	108.78	108.78
5	BLOCK-5 Security	-	23.83	23.83
6	BLOCK-6 Power House	-	137.86	137.86
7	BLOCK-7 Silos	-	1184.46	1184.46
8	BLOCK-8 Weigh Bridge	15.00	-	15.00
Grand Total		-	6412.89	6427.89

MACHINE NAME	QTY	HP
PADDY CLEANER	1	25
DESTONER	1	25
SHELLER	4	80
PADDY SEPERATOR	1	5
WHITENER	3	300
SILKY	2	250
SIFTER	1	3
COLOUR SORTER	1	2
PACKING MACHINE	1	5
BLOWER - SMALL	1	30
BLOWER - LARGE	2	80
COMPRESSOR	1	75
HARVEST DRYER	2	72.5
CLEANING SECTOR 1	1	57.5
HOPPER BOTTOM SILO 1	1	22.5
HOPPER BOTTOM SILO 2	1	17.5
DRYER SECTOR	1	235
CLEANING SECTOR 2	1	37.5
WATER HEATER TANK	1	30
PAR BOILING SECTOR	1	26
STEAMER	1	32
TOTAL HP		438

FSI = 6412.89 / 38950.00 = 0.164

All Dimensions Are In Meters

REFERENCE :-
Site boundary
Existing road
Proposed Building for Approval
Drive way
OSR

PARKING DETAILS:	REQUIRED	PROVIDED
Car Parking	3 Nos	6 Nos
Two Wheeler Parking	130 Nos	170 Nos
Cycle Parking	130 Nos	160 Nos
Lorry Parking	13 Nos	18 Nos

OSR PROVIDED = 3943.87 Sqm (10.12%)

Nos of Employees : 50 NOS
Nos of HP Used : 1000 HP

Er. S, SIVARAJ

Reg. No. Coimbatore LPA/CE/19/08/095

EMPHORA ASSOCIATES

660, Poonga Nagar, Civil Aerodrome Post, Coimbatore - 641014. Ph : 9486141272

Email : emphoraassociates@gmail.com

Construction Engineer

Er. S. YUVARAJ, ME(STR), CIV, MISE, MGS, MIT (ARD),

Reg. No. Coimbatore LPA/SE/GR-1/19/03/007

EMPHORA ASSOCIATES

660, Poonga Nagar, Civil Aerodrome Post, Coimbatore - 641014. Ph : 99437 41272, 94861 41272

Email: emphoraassociates@gmail.com

Structural Engineer

For JAILANI BEEVI AMMAL AGRO FOOD INDUSTRIES

Partner

Er. HARINI. P.S

Reg. No. Coimbatore LPA / RE / GR-I / 008 / 2022


PRIME PRODOC CONSULTANTS PVT LTD

29, Palani Illam, Sunderam Brothers Layout, Ramanathapuram, Coimbatore - 641 045.

Ph : 7373371000,

E mail : harini.propdoc@gmail.com.

Registered Engineer

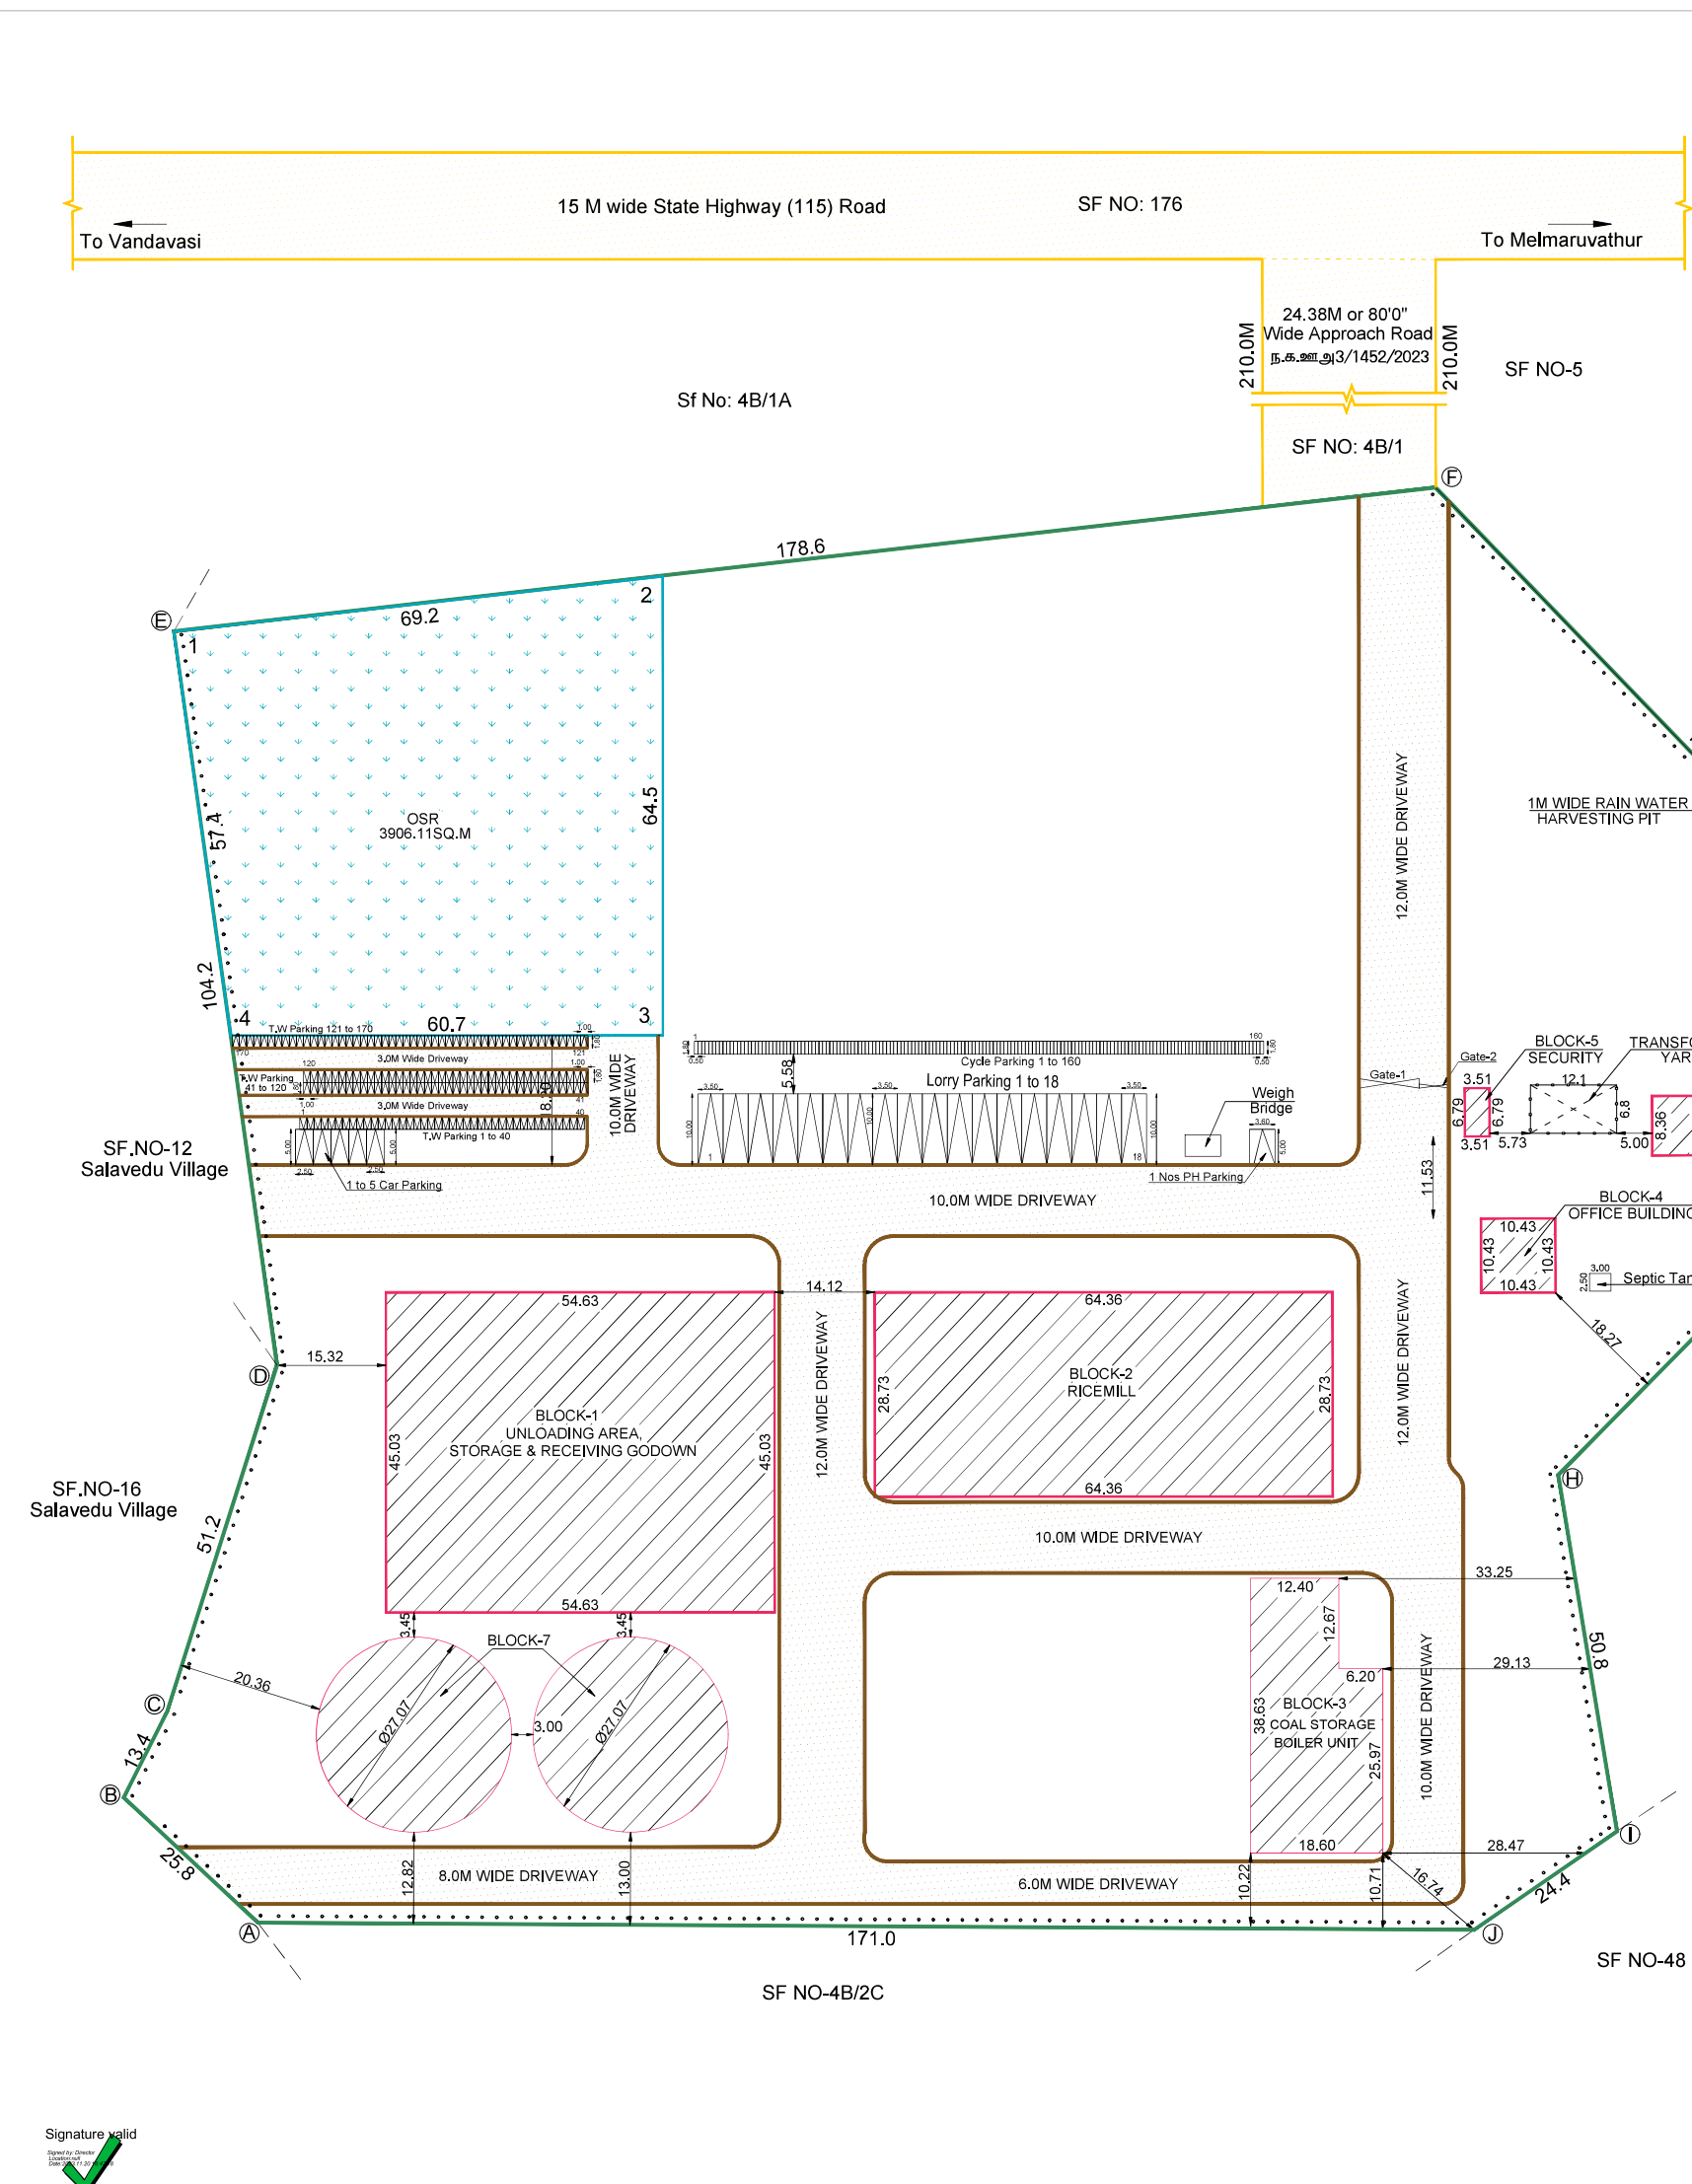

Signature valid