



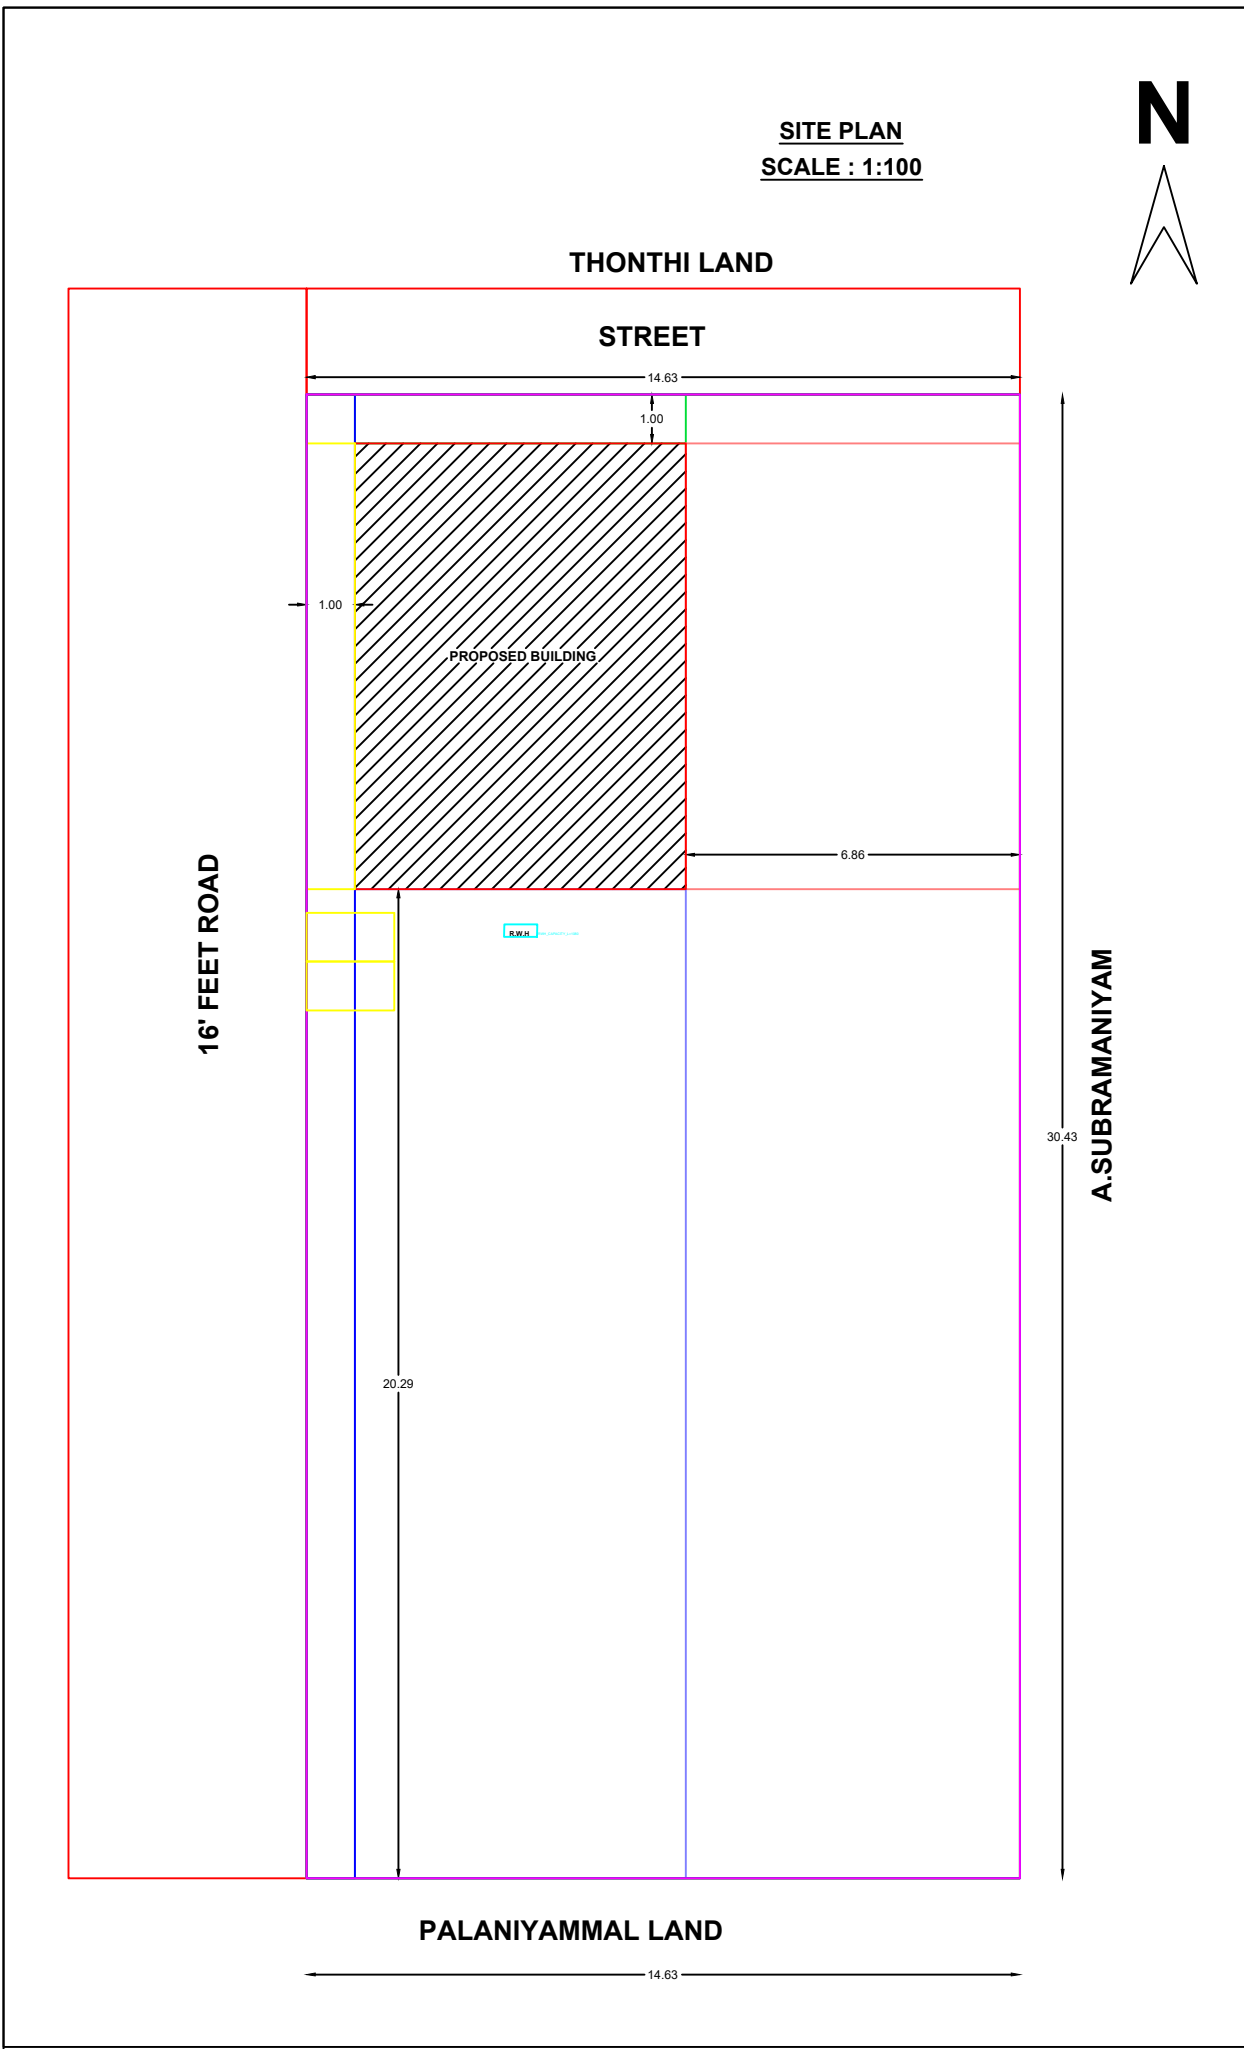


PLAN SHOWING THE PROPOSED CONSTRUCTION OF RCC ROOF GROUND FLOOR&FIRST FLOOR RESIDENTIAL BUILDING IN
SURVEY NO:2337/2C,THIMMARASANAYAKKANUR , ANDIPATTY TOWNPANCHAYAT,THENI TALUK,THENI-D.T.


APPLICANT: DHANAPACKIAM

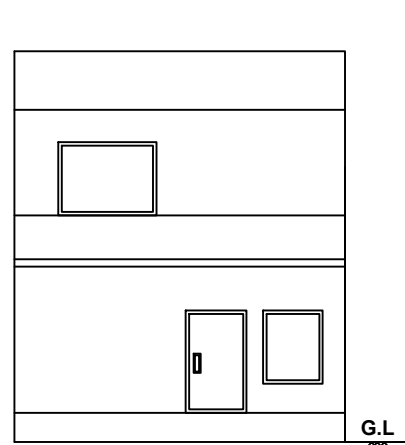


FRONT ELEVATION"B"

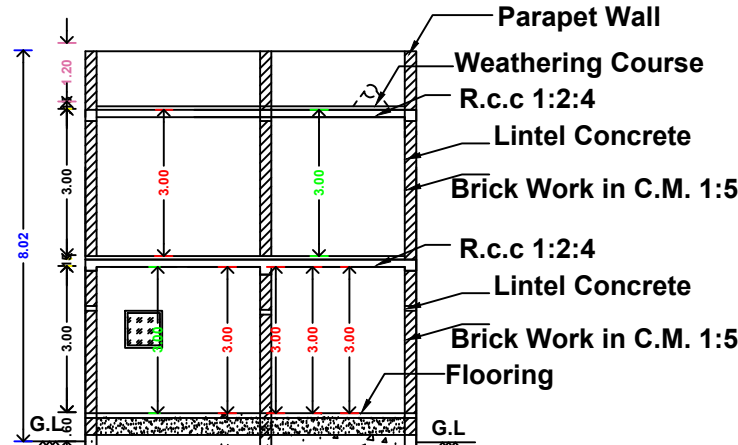


SECTION ON "A-A"

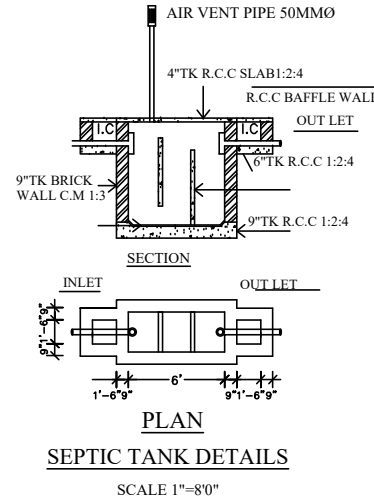

SEPTIC TANK DETAILS
SCALE 1"=8'0"

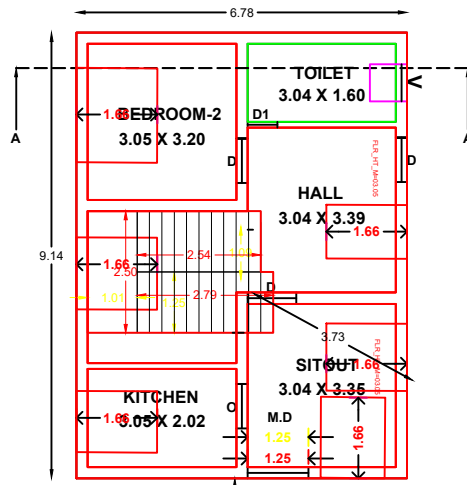


GROUND FLOOR PLAN

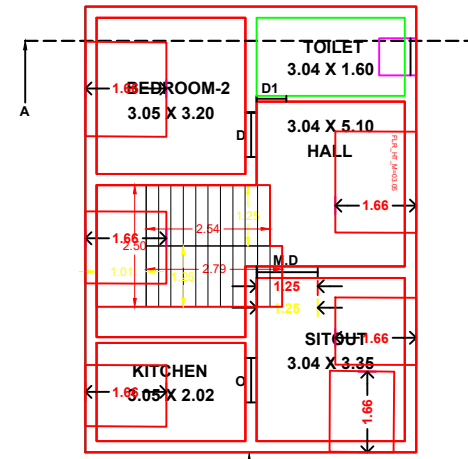


FIRST FLOOR PLAN




TERRACE FLOOR PLAN

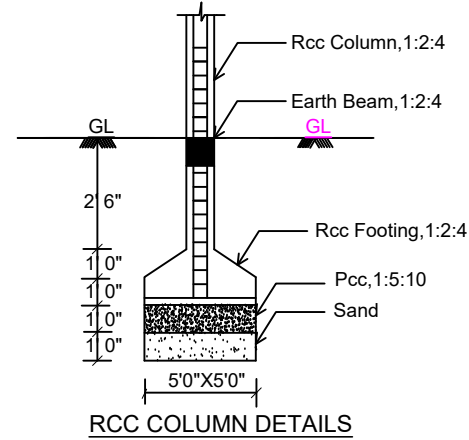

RCC COLUMN DETAILS

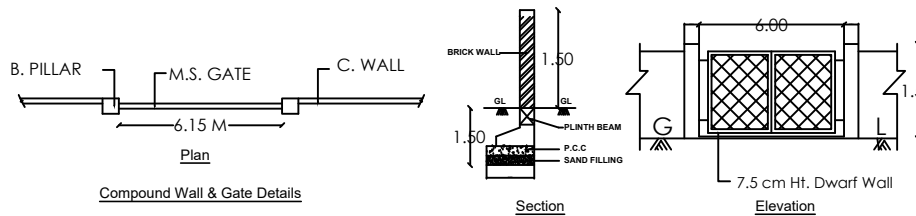

Compound Wall & Gate Details

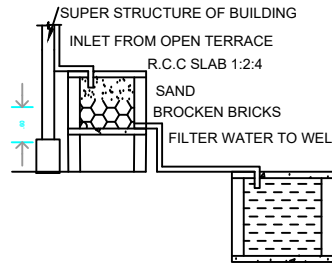

RAINWATER HARVESTING

SITE AREA DETAILS:-					REFERENCES:	
SL.NO	AREA (Sq.Mt) (PATTA)	AREA (Sq.Ft) (DOC.)	AREA (Sq.Mt) (SUPER IMPOSED PLOT)		SITE BOUNDARY	Pro. BUILDING
1.	445.15	4786.38	444.67			
BUILTUP AREA DETAILS:-						
SL.NO	FLOOR DETAILS	(Sq.Mt)	(Sq.FT)	TOTAL (Sq.Mt)	NOTES:- 1. Rain Water Harvesting System to be Provided. 2. Bath ,Kitchen waste water to be used for Garden purpose. 3. Solar Energy System to be Provided. 4. W/C water to be connected with Septic Tank.	
(i)	As Per Document	445.15	4791.55	445.15		
(ii)	Pro.Ground Floor	61.97	667.04	61.97		
(ii)	Pro.First Floor	61.97	667.04	61.97		
(ii)	OPEN AREA	383.18	4124.51	383.18		
All Dimensions are in Metre						
REFERENCE						
M.D DOOR			3'3"X7'0"			
D DOOR			3'0"X7'0"			
D1 DOOR			2'5"X7'0"			
W WINDOW			5'0"X4'0"			
W2 WINDOW			3'0"X4'0"			
O OPENING			3'5"X7'0"			
V VENTILATOR			2'0"X2'0"			
MAIN GATE			8'0"X5'0"			
APPLICANT					OFFICE USE	
					REGISTERED ENGINEER	