




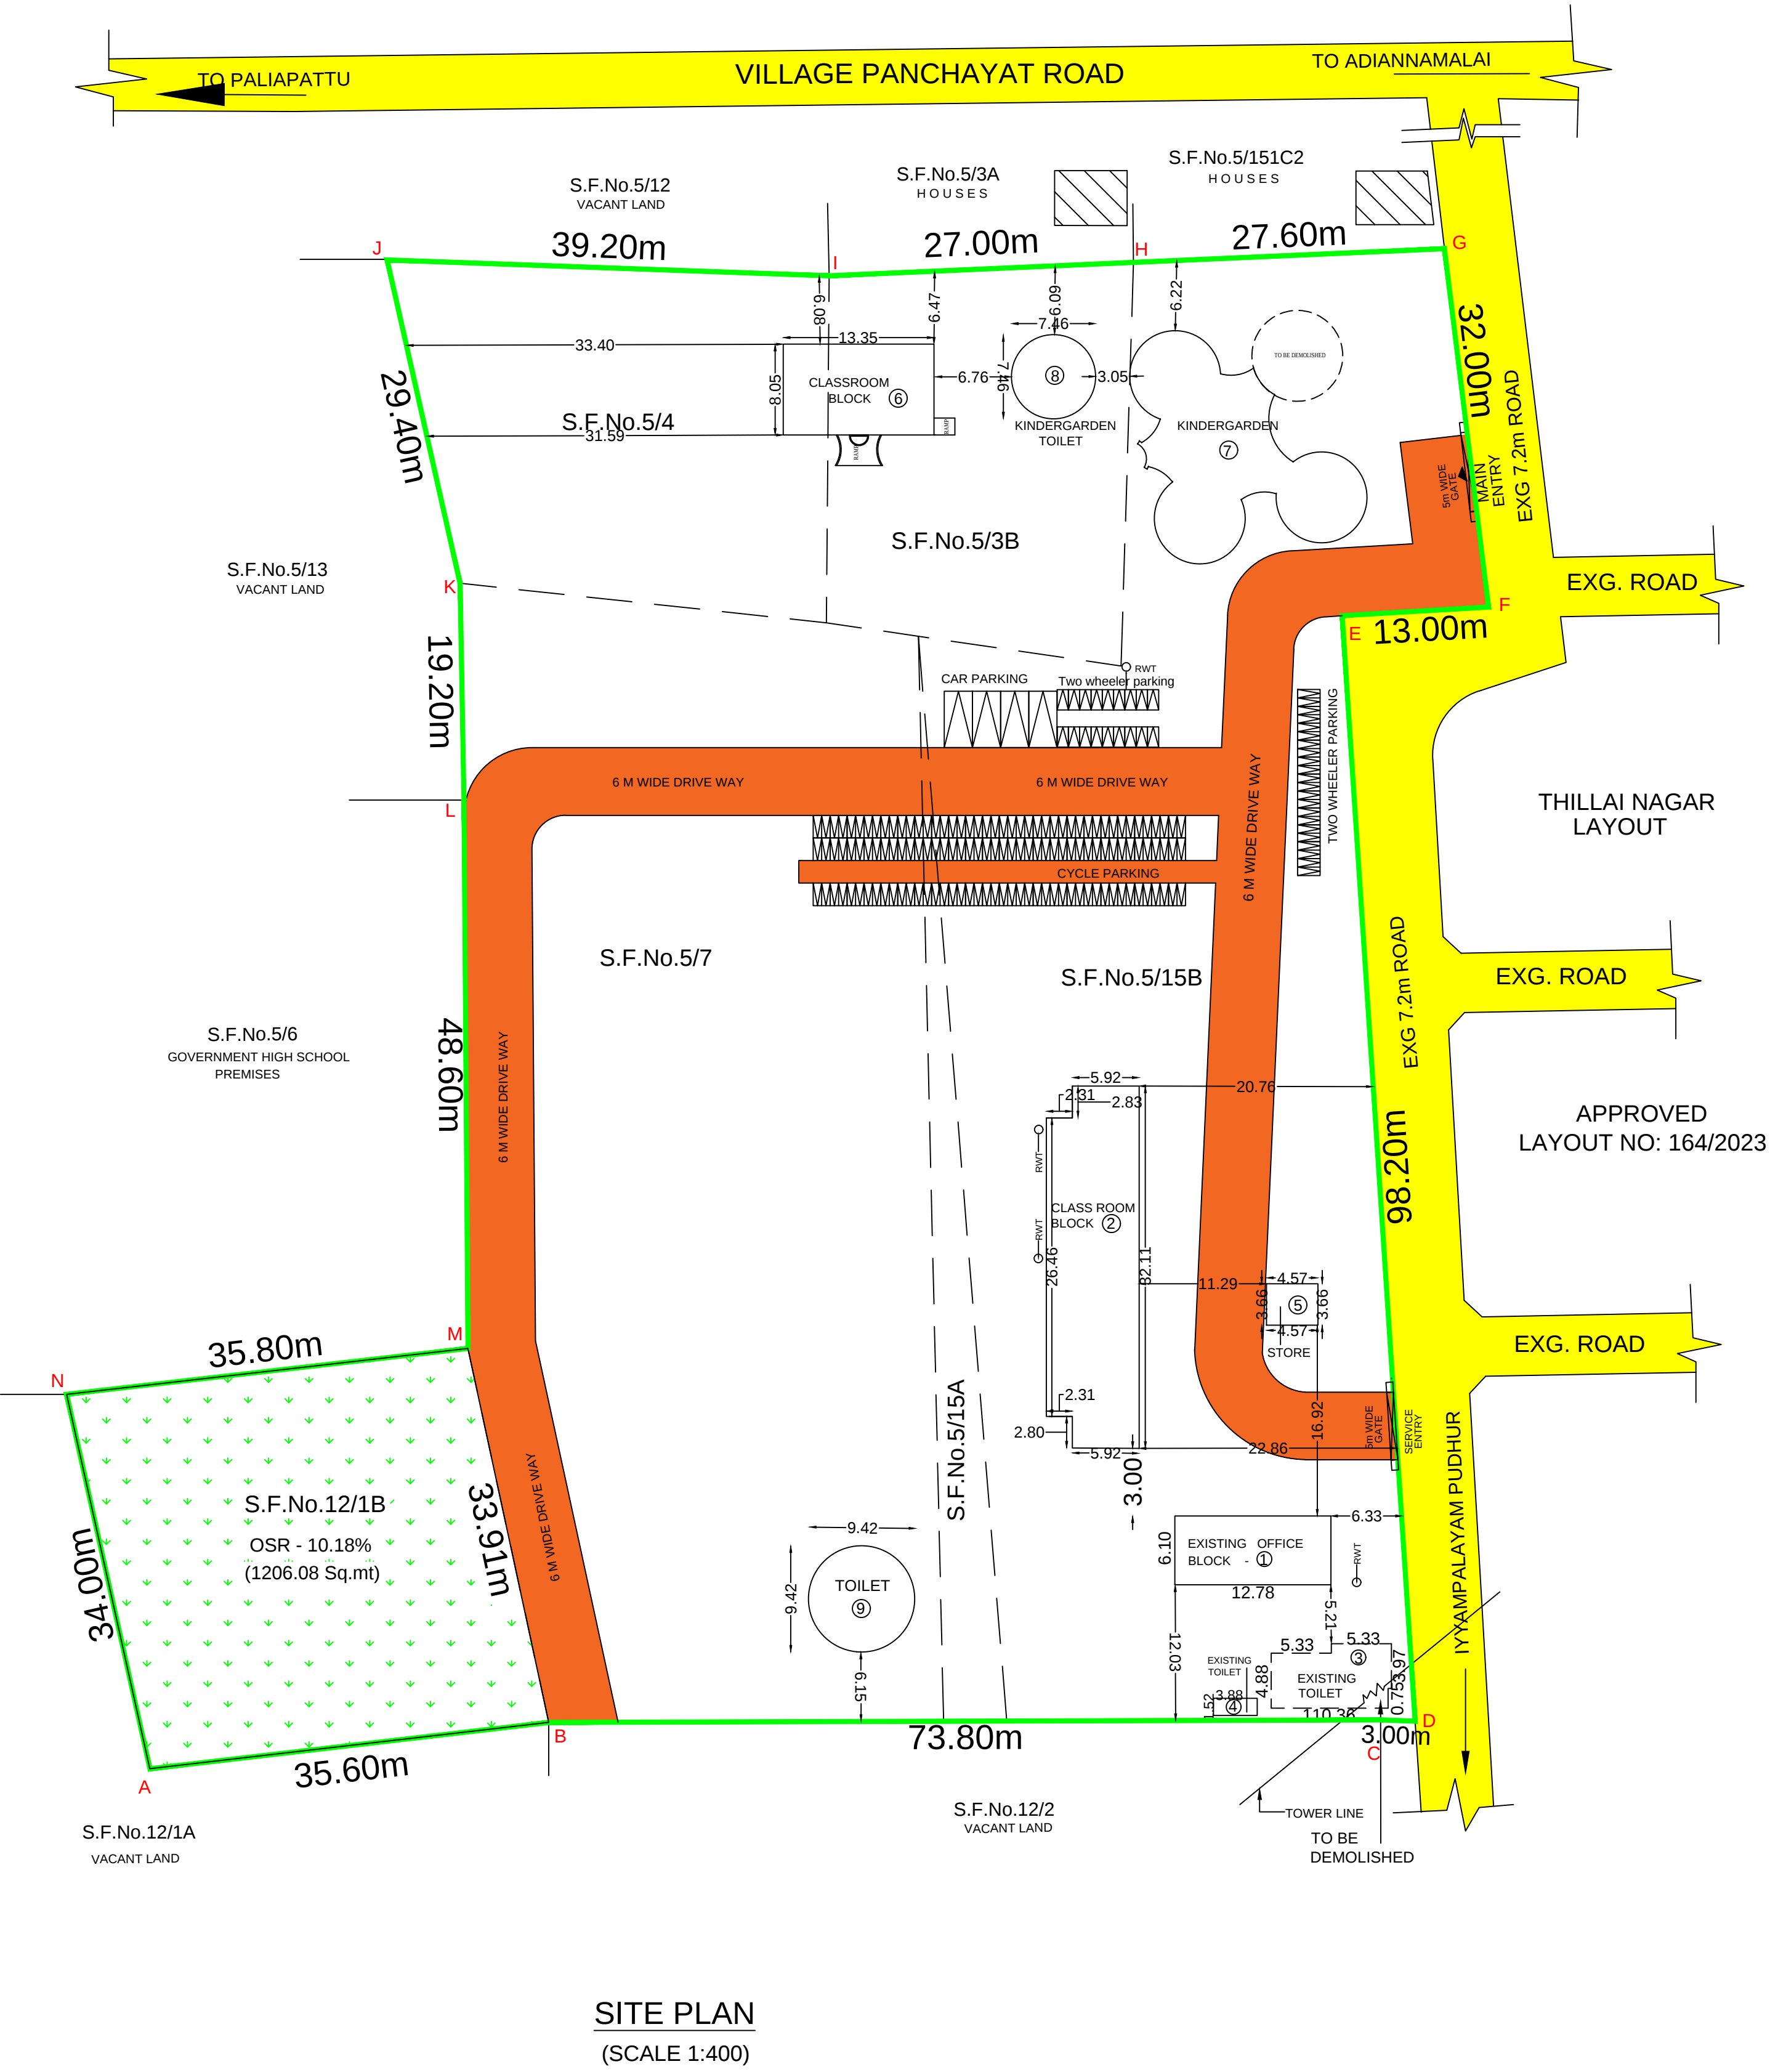


SITE PLAN
(SCALE 1:400)

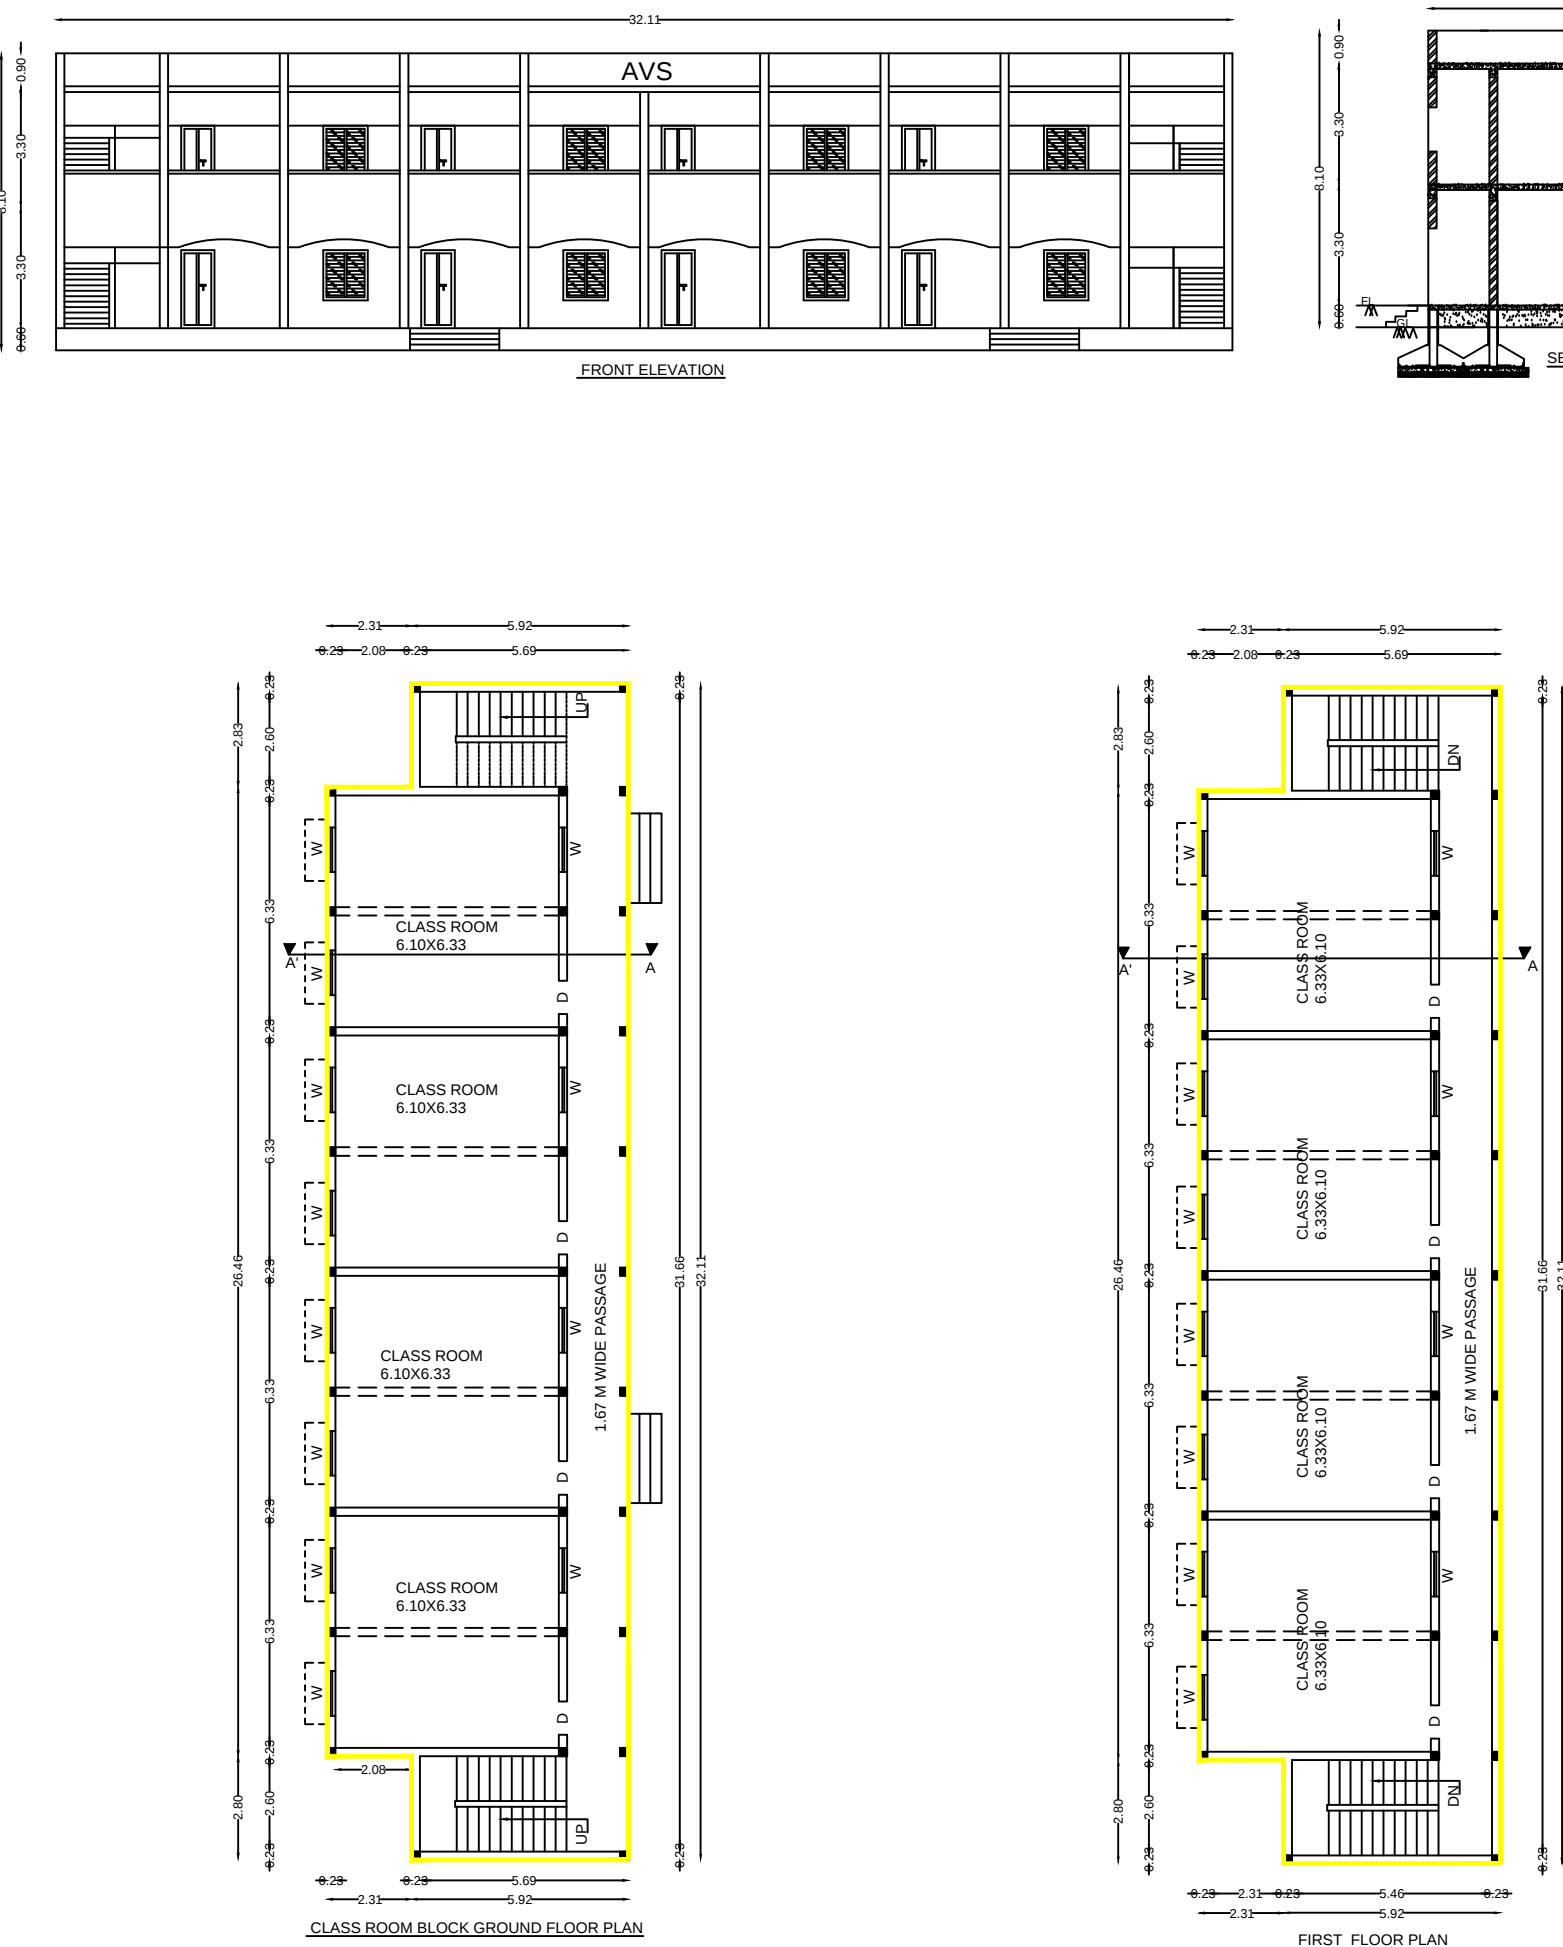

BLOCK - ②
(EXISTING BLOCK)

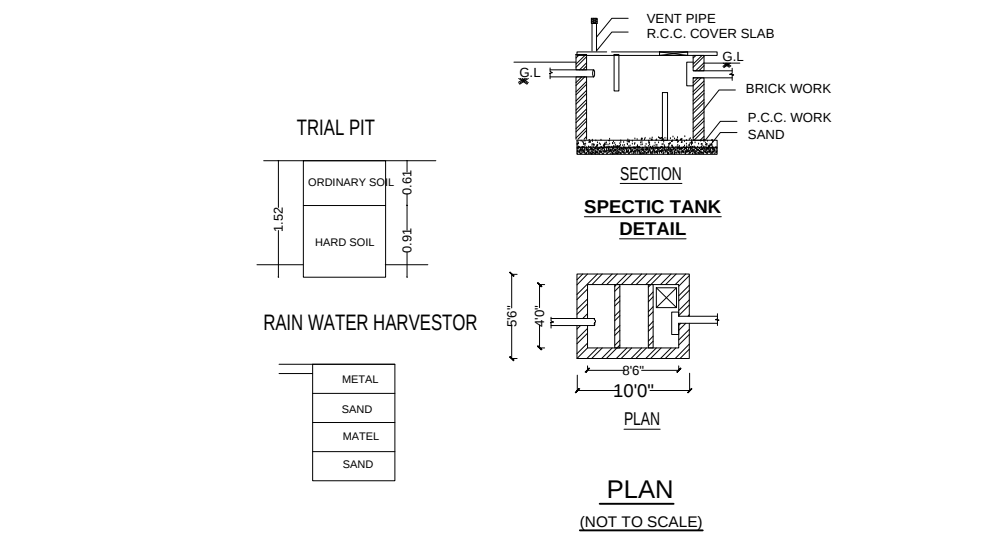


BLOCK - ③
(TO BE DEMOLISHED)

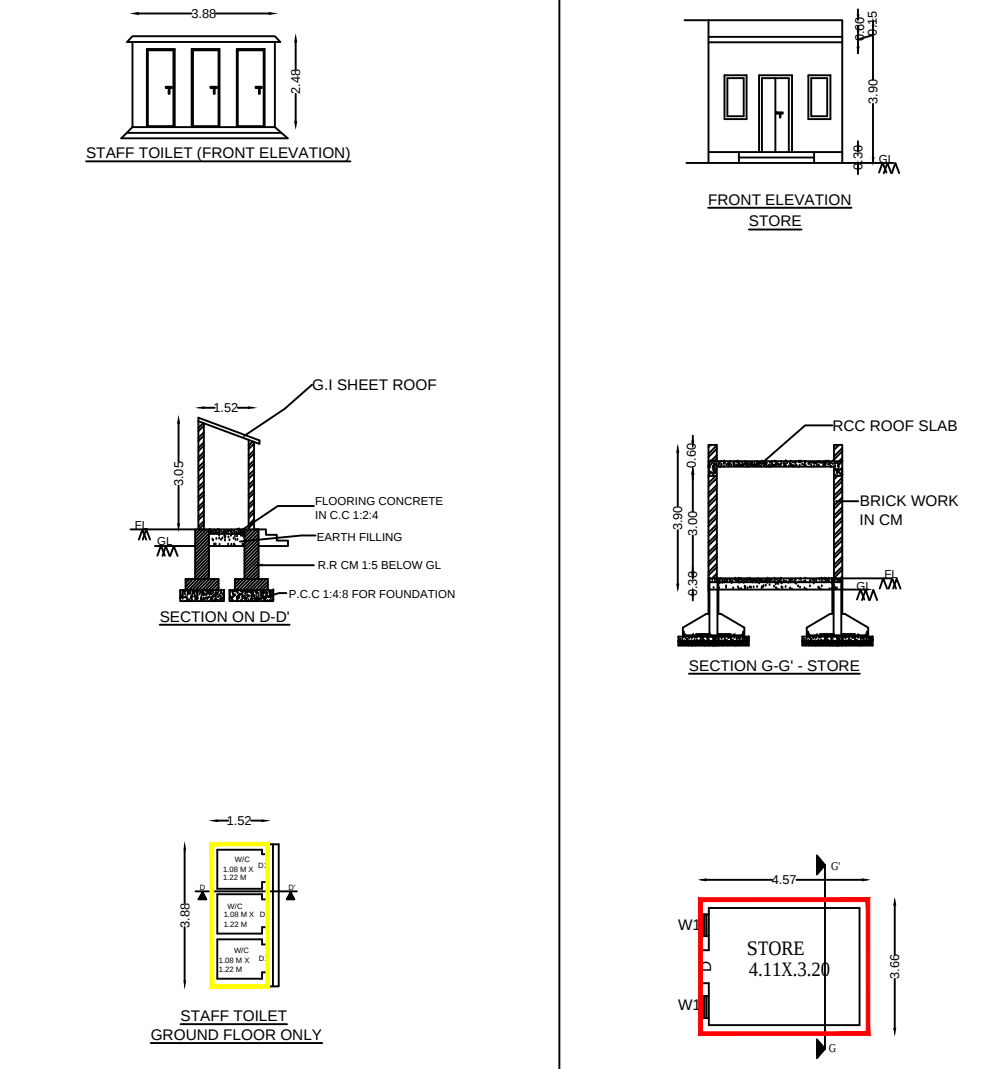


BLOCK - ④
(EXISTING BLOCK)


BLOCK - ⑤

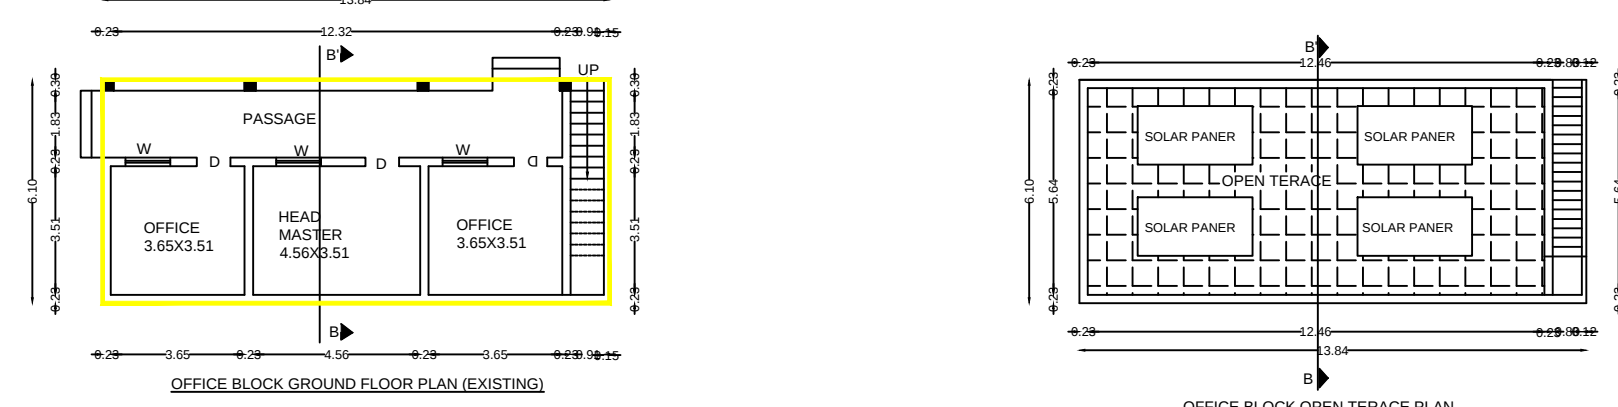


BLOCK - ①

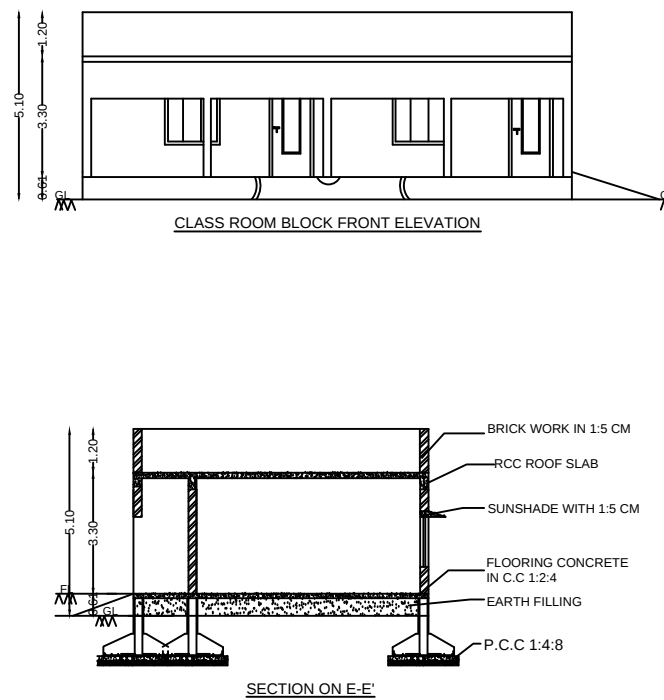

BLOCK - ⑥

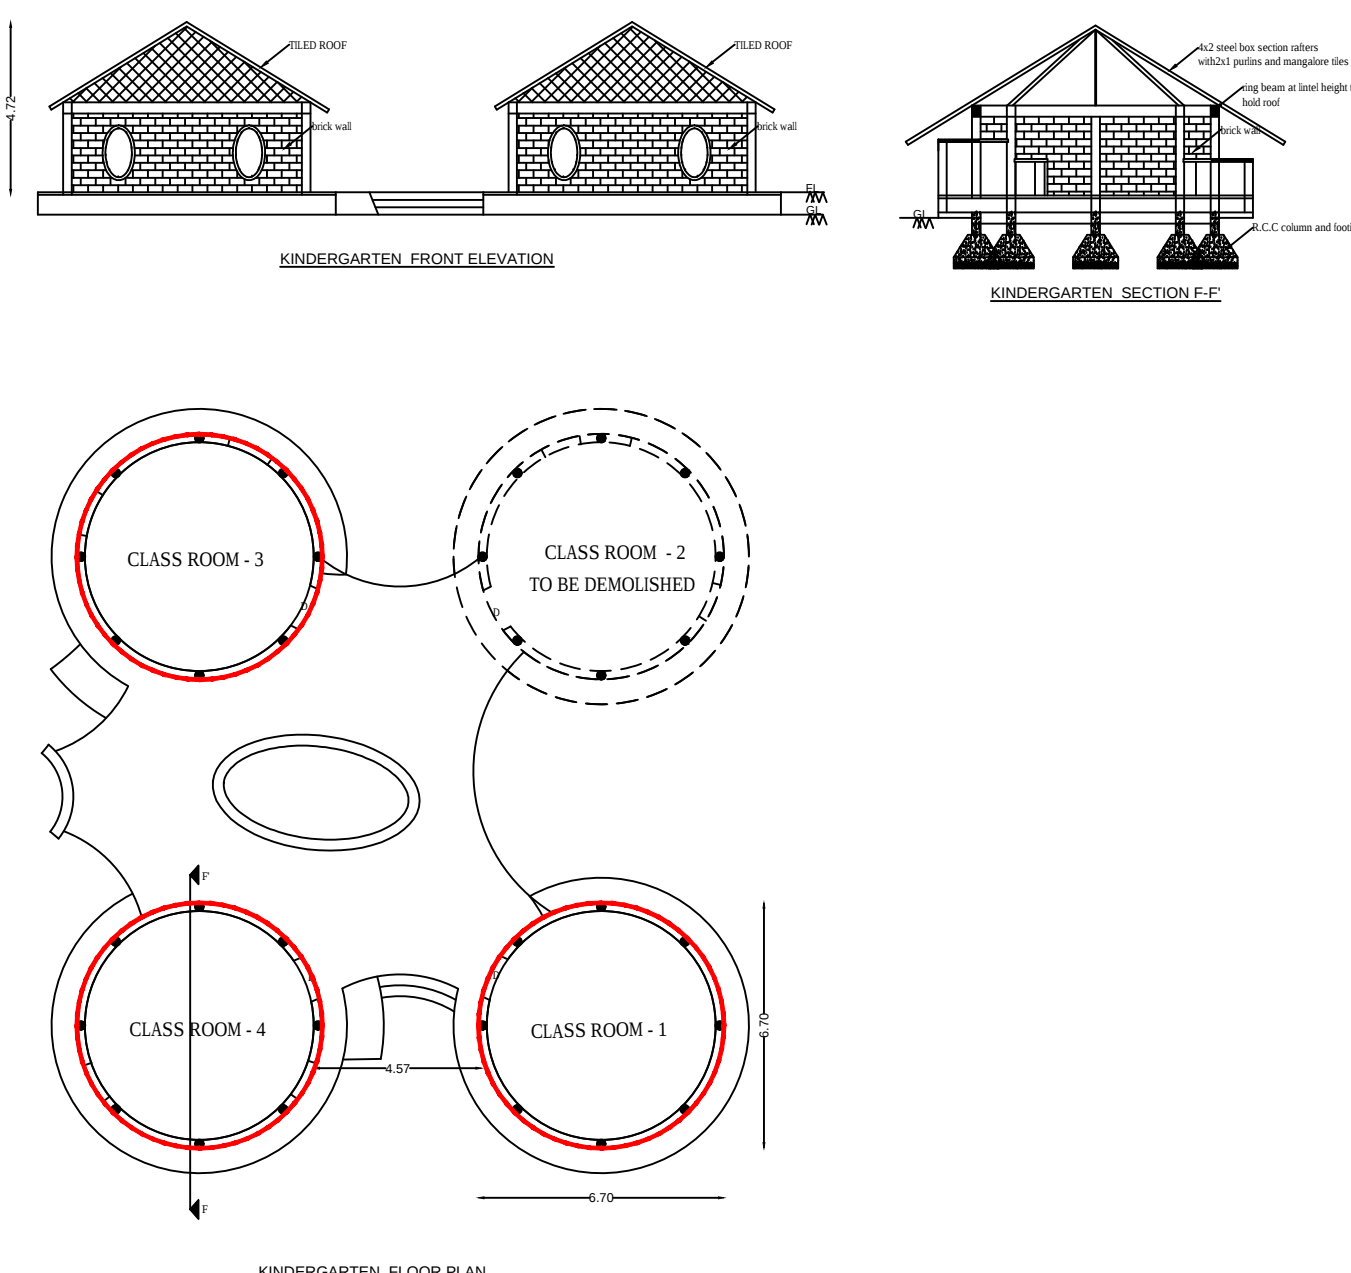

BLOCK - ⑦

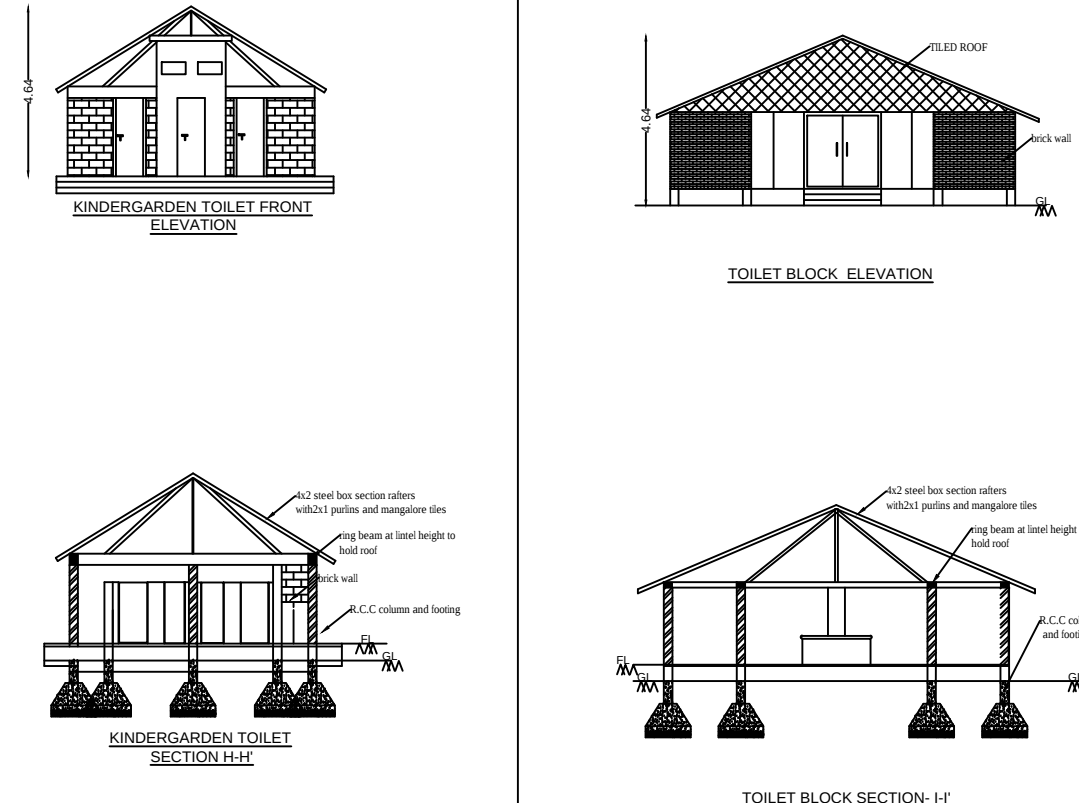


BLOCK - ⑧

BLOCK - ⑨

PLAN SHOWING THE PROPOSED ADDITIONAL CONSTRUCTION OF SCHOOL BUILDINGS FOR "ARUNACHALA NURSERY & PRIMARY SCHOOL" IN S.F.No.12/1B, 5/15A, 5/15B, 5/3B, 5/4 & 5/7, AT VEDIYAPPANUR VILLAGE, ADIANNAMALAI PANCHAYAT, TIRUVANNAMALAI TALUK & DISTRICT.

SCALE : 1:200

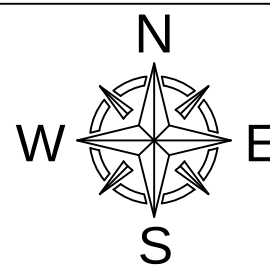

SITE AREA DETAILS	S.F.No.	Sq.mt	Ares
12/1B		1200	12.00
5/15A		300	3.00
5/15B		4450	44.50
5/3B		850	8.50
5/4		1100	11.00
5/7		3950	39.50
TOTAL SITE EXTENT		11,850	118.50

EXISTING BUILDINGS REGULARISED UNDER GO No:76				
BLOCK NO.	AREA SPECIFICATIONS		Sq.mt	Sq.ft
1.	EXISTING OFFICE BLOCK (RCC ROOF) GROUND FLOOR		84.42	908.69
2.	EXISTING CLASS ROOM BLOCK (RCC ROOF)	GROUND FLOOR	251.15	2703.36
		FIRST FLOOR	251.15	2703.36
3.	EXISTING TOILET (G.I SHEET ROOF)		TO BE DEMOLISHED	
4.	EXISTING TOILET (G.I SHEET ROOF)		5.90	63.51
TOTAL BUILDUP AREA			592.62	6378.92

PROPOSED ADDITIONAL CONSTRUCTION BUILDINGS			
BLOCK NO.	AREA SPECIFICATIONS	Sq.mt	Sq.ft
1.	OFFICE BLOCK - FIRST FLOOR (RCC ROOF)	84.42	908.69
5.	STORE BLOCK (RCC ROOF)	16.72	179.97
6.	CLASSROOM BLOCK - GROUND FLOOR (RCC ROOF)	107.47	1156.80
7.	CLASS ROOM KINDERGARTEN - GROUND FLOOR (TILED ROOF)	105.77	1138.50
8.	KINDER GARTEN TOILET (TILED ROOF)	43.71	470.49
9.	TOILET BUILDING	69.69	750.14
TOTAL BUILDUP AREA		427.78	4604.59
GRAND TOTAL BUILDUP AREA		1020.40	10983.51

PLOT COVERAGE = $\frac{865.43 \times 100}{11,850.00} = 7.30\%$ F S I = $\frac{1020.40}{11,850} = 0.086$

PARKING REQUIREMENTS	REQUIRED	PROVIDED
CAR	03	04
TWO WHEELER	15	15
CYCLE	150	150

COLOUR INDEX

— SITE BOUNDARY	— EXISTING ROAD
— EXISTING APPROVED BUILDINGS	— DRIVE WAY
— ADDITIOANL BUILDINGS APPLIED FOR APPROVAL	

ONLINE APPLICATION NO: SWP/BPA/0359699/2024
APPROVAL NO : BP/AD-DTCP(TVM); 45/2024

APPLICANT

For ARUNACHALA VILLAGE SCHOOL TRUST
RAMYA R.
Managing Trustee

CONSTRUCTION ENGINEER

Cell: 63839 58372
T. SURESH KUMAR
Registered Construction Engineer (CE)
Reg. No: CULRGN/RCE/2019/06/019
No. 1, Eswaran Koil Street,
Chengalpattu - 603 001

STRUCTURAL ENGINEER

R. Ganesh
Er. R. GANESH, B. Tech.,
STRUCTURAL ENGINEER GRADE-II
Reg. No: CULRGN/SE/GR-11/2021/02/008, DTCP
New No. 81, Old No. 38, First Street,
Veerapandiyan Nagar, Choolaimedu,
Chennai - 600 094. Call: 97894 58270
E-mail: ganeshramu1987@gmail.com

ARCHITECT / REGISTERED ENGINEER

G. Parthiban
Er. G. PARTHIBAN, B. Arch.,
Registered Engineer,
Reg. No: CULRGN/RE/11/2021/03/003
PARTHI PLANNERS
Shop No.7, 1st Floor, Bharath Complex,
Near Railway Gati, Avakurup Road,
Tiruvannamalai - 605001.
Mobile No: 8123860448

