



PLAN SHOWING THE PROPOSED CONSTRUCTION OF RCC ROOF GROUND FLOOR RESIDENTIAL BUILDING

AT NEW SUVERY NO:258/2B1C,258/3C,PATTA NO:5075,PLOT NO:29, K.S.S NAGAR ,DTCP NO:643/2018, ODAIPATTI TOWN PANCHAYATH,
UTHAMAPALAYAM TALUK,THENI DISTRICT.

APPLICANT: SUDHA.S,

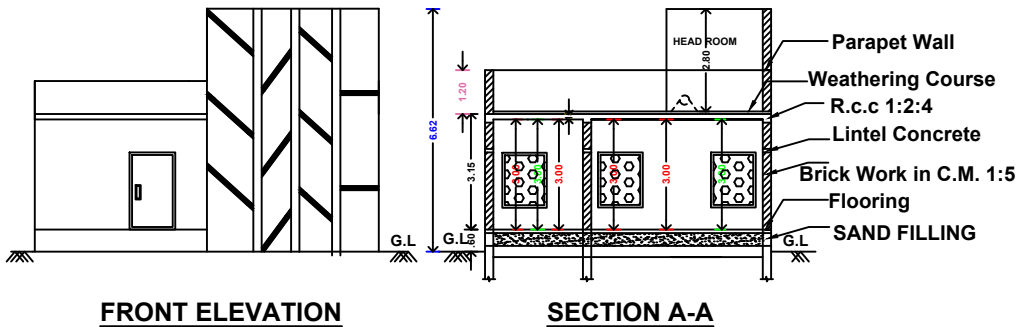

SITE PLAN
SCALE 1:100

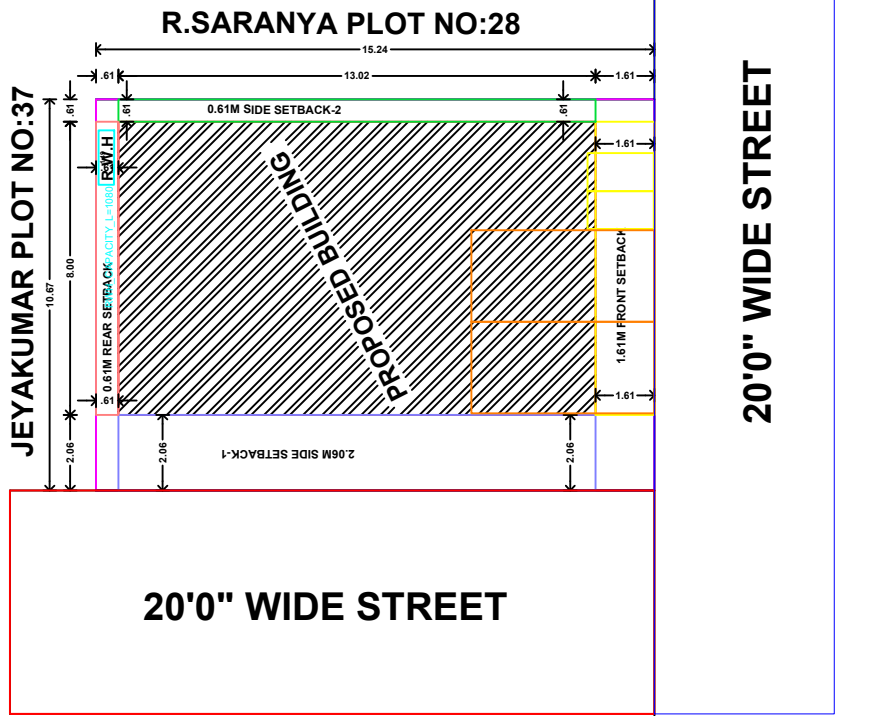








SITE AREA DETAILS:-				
SL.NO	SF.NO.	AREA (Sq.Mt) (PATTA)	AREA (Sq.Ft) (DOC.)	AREA (Sq.Mt) (SUPERIMPOSED PLOT)
1.	258/2B1C 258/3C	162.58	1750.00 (162.57 Sq.Mt)	162.58

BUILTUP AREA DETAILS:-				
SL.NO	FLOOR DETAILS	(Sq.Mt)	(Sq.Ft)	TOTAL (Sq.Mt)
(i)	Pro.Ground Floor	104.18	1121.39	104.18
(ii)	Open Space	58.39	628.50	58.39

- REFERENCES:
- 1. Rain Water Harvesting System to be Provided.
 - 2. Bath ,Kitchen waste water to be used for Garden purpose.
 - 3. Solar Energy System to be Provided.
 - 4. W/C water to be connected with Septic Tank.
- NOTES:-
- All Dimensions are in Metre

REFERENCE

M.D DOOR	3'3"X7'0"
D DOOR	3'0"X7'0"
D1 DOOR	2'5"X7'0"
W WINDOW	5'0"X4'0"
W2 WINDOW	3'0"X4'0"
O OPENING	3'5"X7'0"
V VENTILATOR	2'0"X2'0"
MAIN GATE	8'0"X5'0"

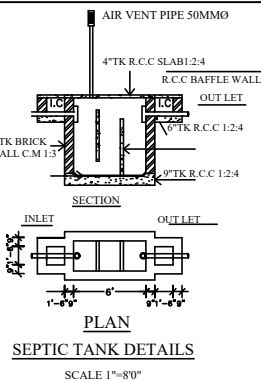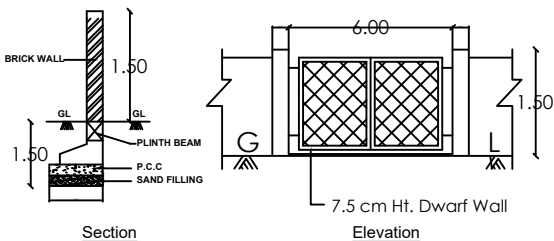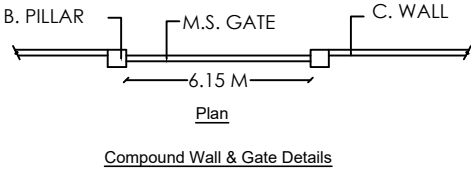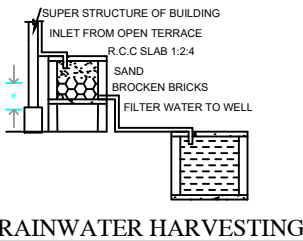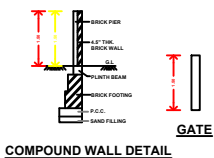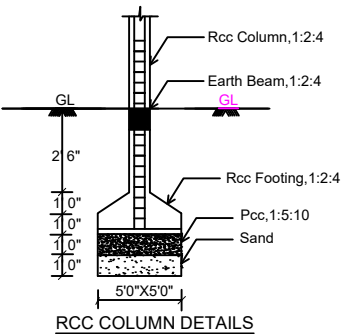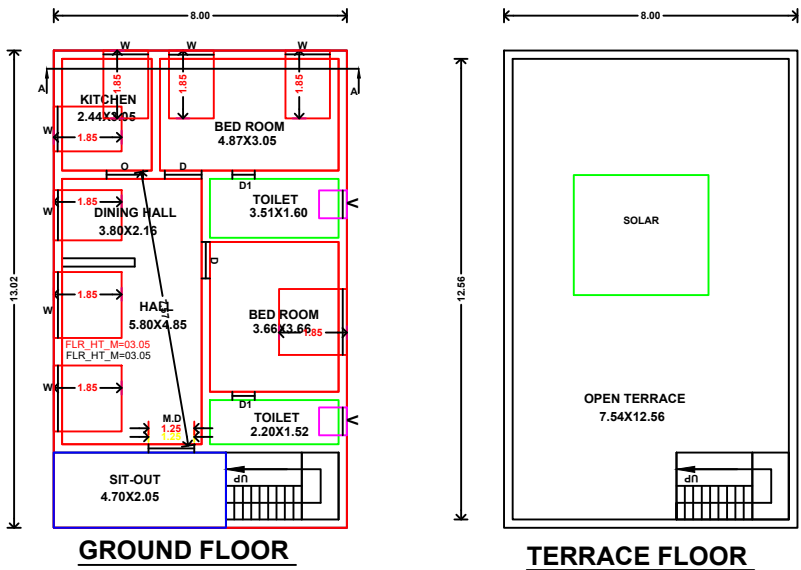

OFFICE USE

APPLICANT

REGISTERED ENGINEER

SHEET NO:01
07/07/2023