
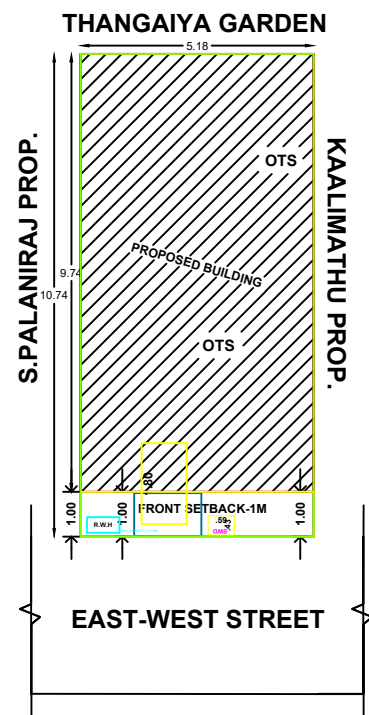
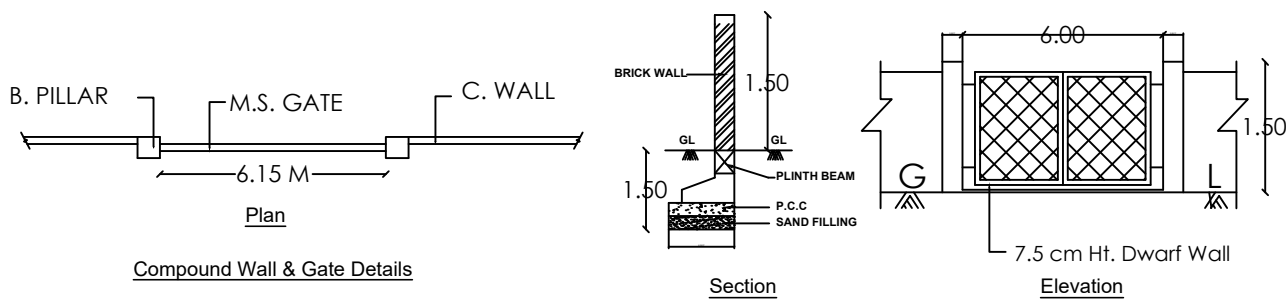
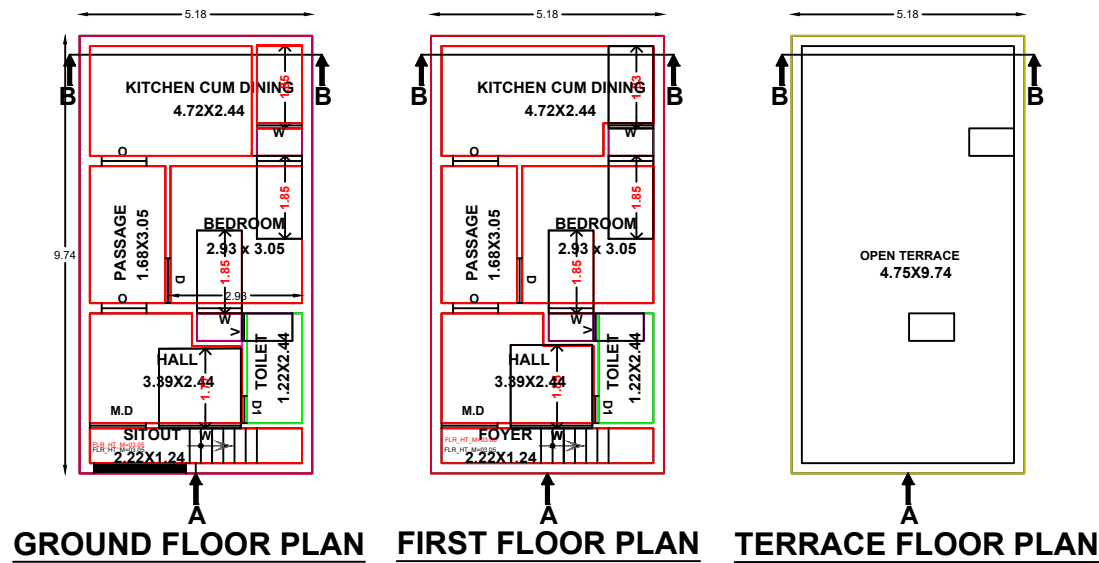



PLAN SHOWING THE PROPOSED RE-CONSTRUCTION OF RCC GROUND FLOOR & FIRST FLOOR RESIDENTIAL BUILDING IN

SF.NO:279/35,279/8 WARD NO: , ODAIPATTI TOWN PANCHAYATH, UTHAMAPALAYAM TALUK, THENI-DISTRICT


APPLICANT: Mr.MANI.S

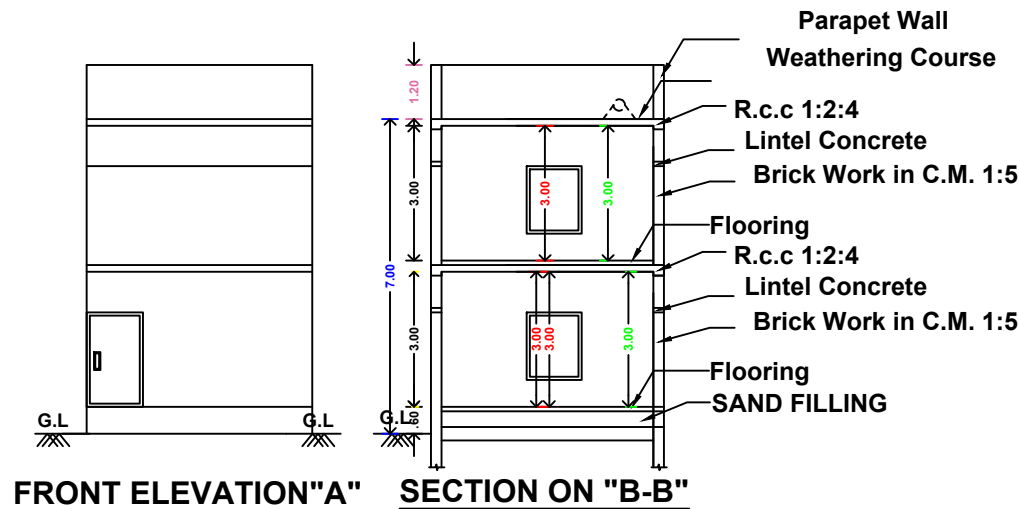


SITE PLAN
SCALE : 1:100

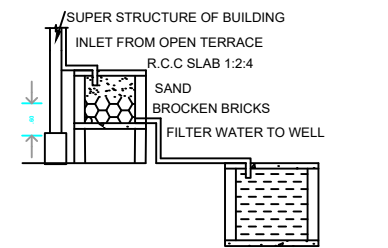


RAINWATER HARVESTING

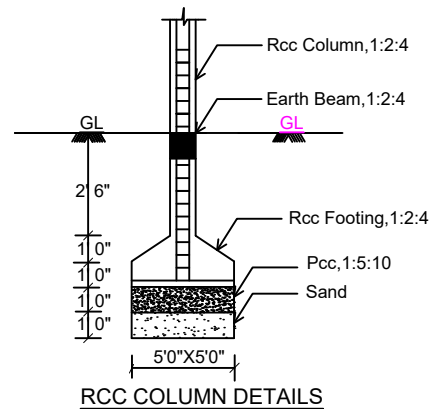

RCC COLUMN DETAILS

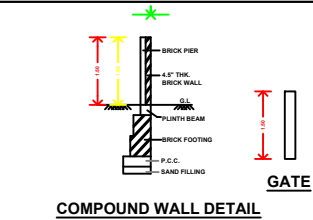

COMPOUND WALL DETAIL

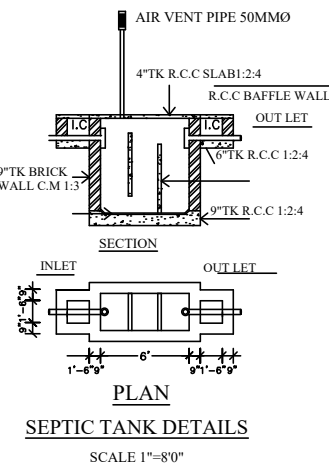

SEPTIC TANK DETAILS
SCALE 1"=8'0"

SITE AREA DETAILS:-				
SL.NO	SF.NO.	AREA (Sq.Mt) (PATTA)	AREA (Sq.Ft) (DOC.)	AREA (Sq.Mt) (SUPER IMPOSED PLOT)
1.	279/35, 279/8	55.67	599.95 (55.67Sq.Mt)	55.67

BUILTUP AREA DETAILS:-				
SL.NO	FLOOR DETAILS	(Sq.Mt)	(Sq.Ft)	TOTAL (Sq.Mt)
(i)	Pro.Ground Floor	50.45	543.07	50.45
(ii)	Pro.First Floor	50.45	543.07	50.45
(ii)	OPEN AREA	5.22	56.88	5.22

All Dimensions are in Metre

REFERENCES:
SITE BOUNDARY
Pro. BUILDING

NOTES:-
1. Rain Water Harvesting System to be Provided.
2. Bath ,Kitchen waste water to be used for Garden purpose.
3. Solar Energy System to be Provided.
4. W/C water to be connected with Septic Tank.

REFERENCE

M.D DOOR	3'3"X7'0"
D DOOR	3'0"X7'0"
D1 DOOR	2'5"X7'0"
W WINDOW	5'0"X4'0"
W2 WINDOW	3'0"X4'0"
O OPENING	3'5"X7'0"
V VENTILATOR	2'0"X2'0"
MAIN GATE	8'0"X5'0"

APPLICANT

REGISTERED ENGINEER

SHEET NO:01
29 06 2023