

PLAN SHOWING THE PROPOSED CONSTRUCTION OF RCC ROOF GROUND FLOOR AND FIRST FLOOR RESIDENTIAL BUILDING

AT SUVERY NO:218/14,PATTA NO:5296,WARD NO:05,P.T,R.COLONY, UTHAMAPALAYAM TOWN PANCHAYATH,

UTHAMAPALAYAM TALUK,THENI DISTRICT.

APPLICANT: Mr.MOHAMED ABDUL HAKEEM.S,

| SITE AREA DETAILS:- |        |              |              |                    |
|---------------------|--------|--------------|--------------|--------------------|
| SL.NO               | SF.NO. | AREA (Sq.Mt) | AREA (Sq.Ft) | AREA (Sq.Mt)       |
| 1.                  | 2183   | 135.45       | 1457.50      | 135.45             |
|                     |        | (PATTA)      | (DOC.)       | SUPER IMPOSED PLOT |

| BUILTUP AREA DETAILS:- |                  |         |         |               |
|------------------------|------------------|---------|---------|---------------|
| SL.NO                  | FLOOR DETAILS    | (Sq.Mt) | (Sq.Ft) | TOTAL (Sq.Mt) |
| (i)                    | Pro.Ground Floor | 104.83  | 1128.38 | 104.83        |
| (ii)                   | Pro.Frist Floor  | 104.83  | 1128.38 | 104.83        |
| (iii)                  | Open Space       | 31.07   | 329.59  | 37.07         |


REFERENCES:  
SITE BOUNDARY  
Pro. BUILDING

- NOTES:-
1. Rain Water Harvesting System to be Provided.
  2. Bath ,Kitchen waste water to be used for Garden purpose.
  3. Solar Energy System to be Provided.
  4. W/C water to be connected with Septic Tank.









All Dimensions are in Metre

REFERENCE

|              |           |
|--------------|-----------|
| M.D DOOR     | 3'3"X7'0" |
| D DOOR       | 3'0"X7'0" |
| D1 DOOR      | 2'5"X7'0" |
| W WINDOW     | 5'0"X4'0" |
| W2 WINDOW    | 3'0"X4'0" |
| O OPENING    | 3'5"X7'0" |
| V VENTILATOR | 2'0"X2'0" |
| MAIN GATE    | 8'0"X5'0" |

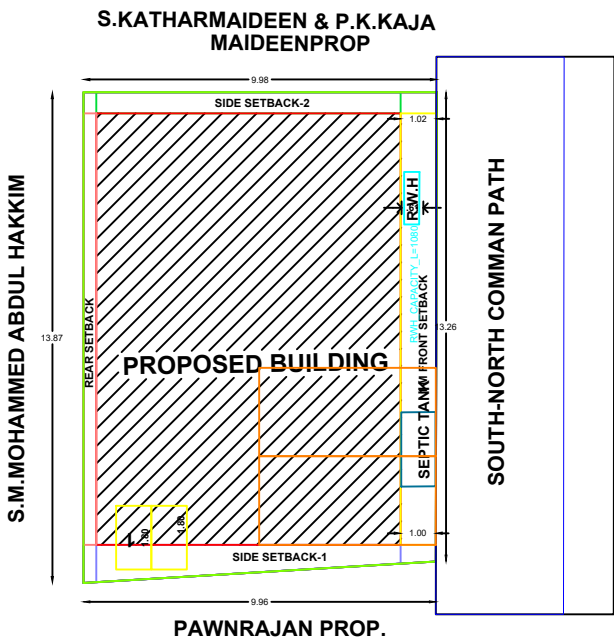

SITE PLAN  
SCALE : 1:100

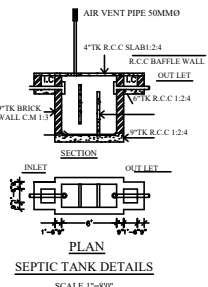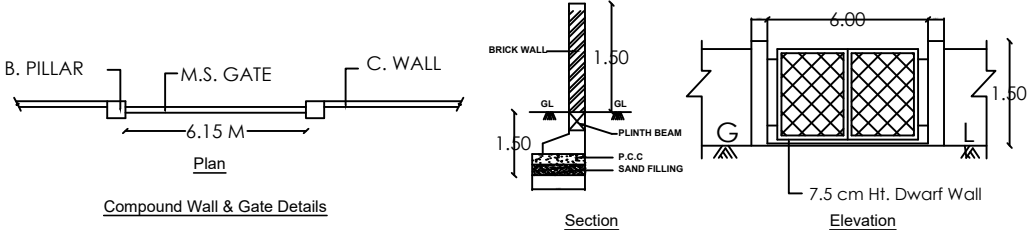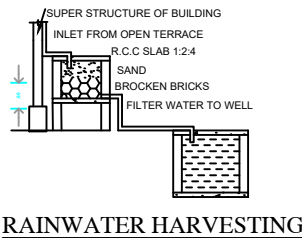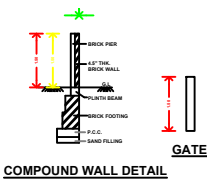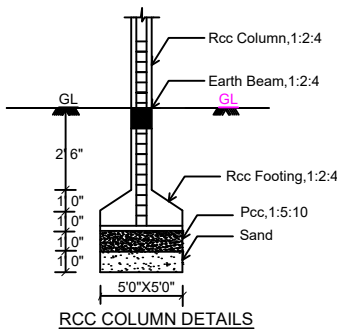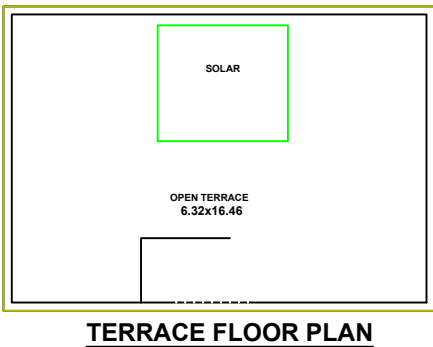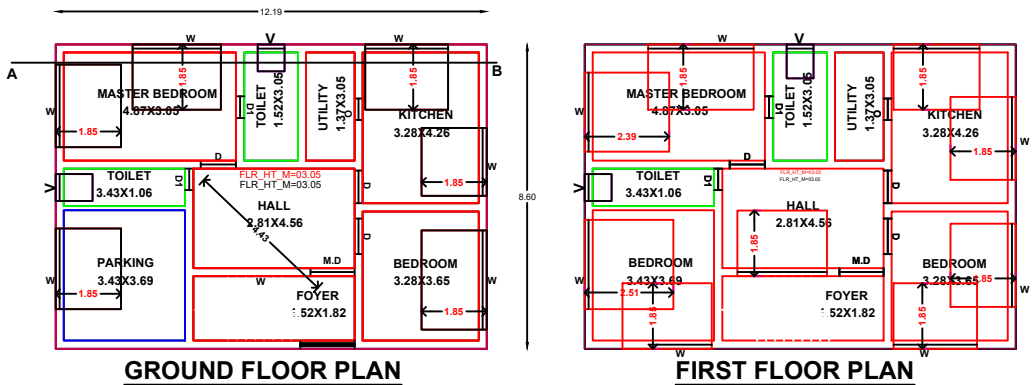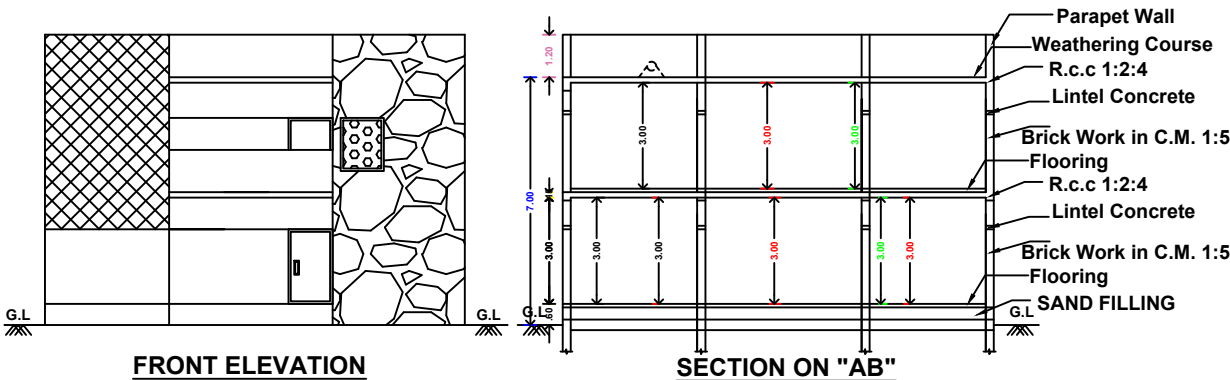

OFFICE USE

APPLICANT

REGISTERED ENGINEER

SHEET NO:01  
07/07/2023