




DETAILED PLAN SHOWING THE PROPOSED CONSTRUCTION OF G+1 ANIMAL HUSBANDRY VETERINARY HOSPITAL BUILDING AT COMPRISED IN S.NO.358B/7 OF THORAPADI VILLAGE, VELLORE CORPORATION, VELLORE TALUK, VELLORE DISTRICT.

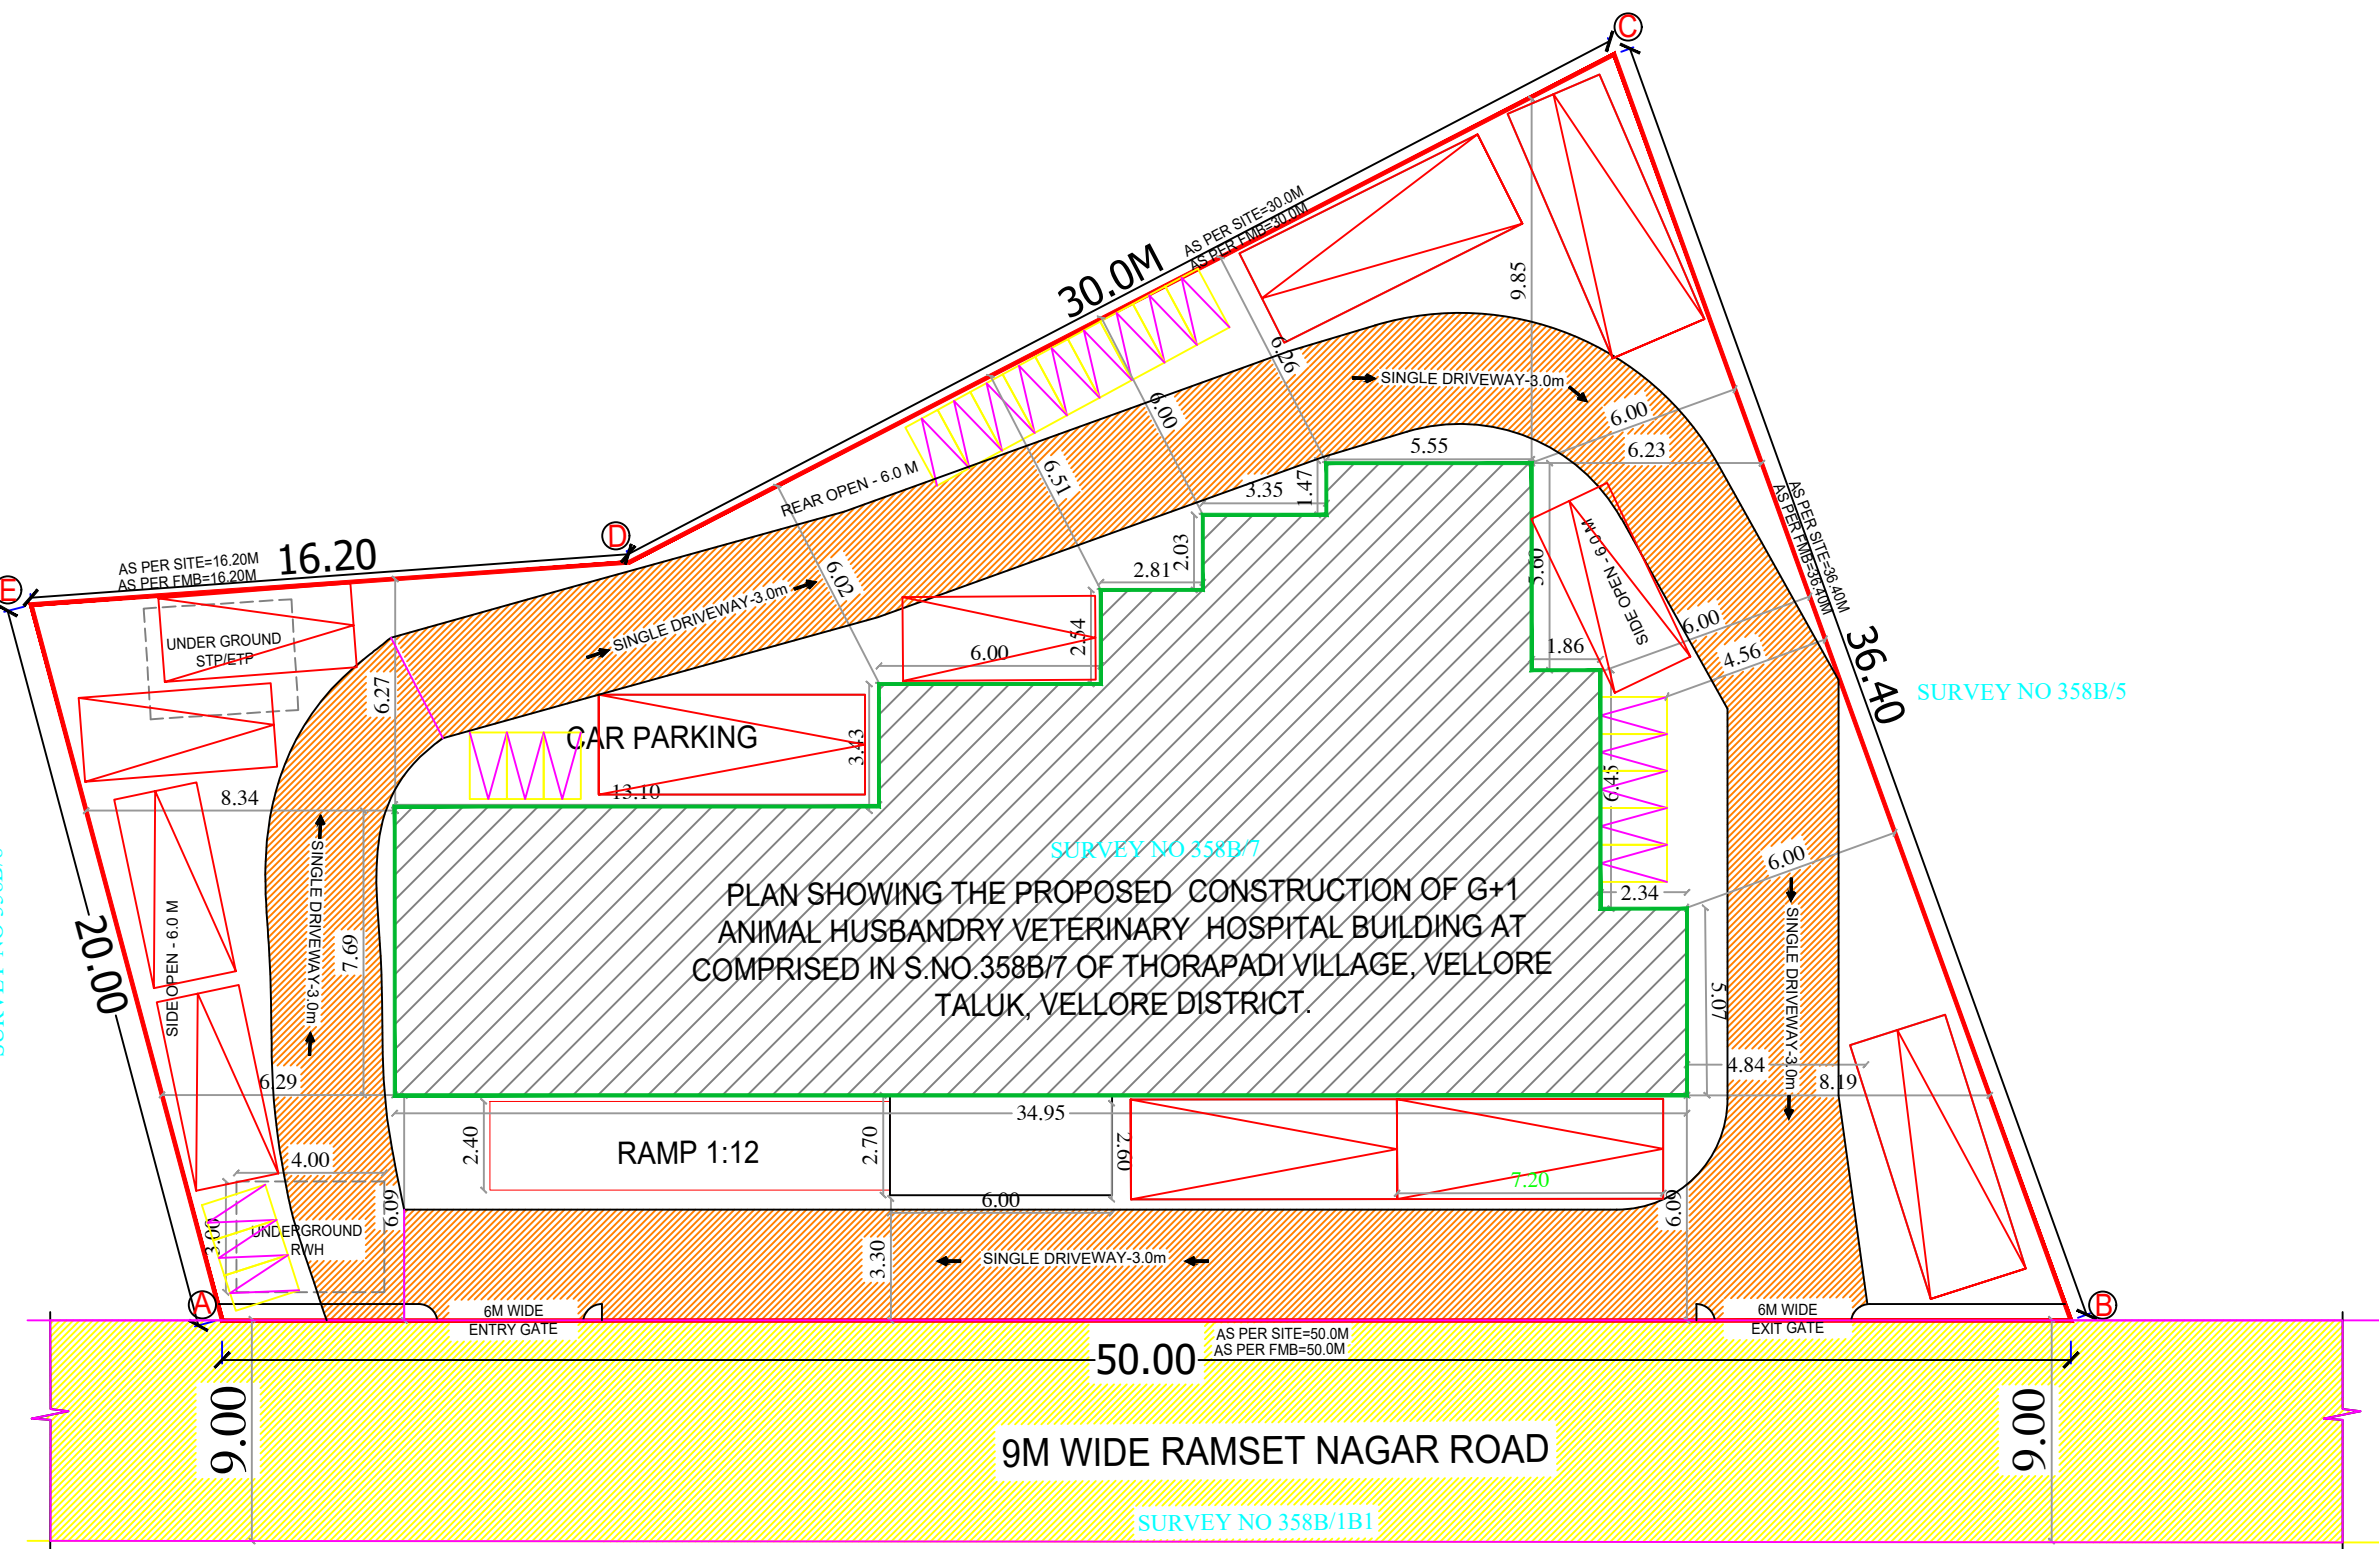


SITE PLAN

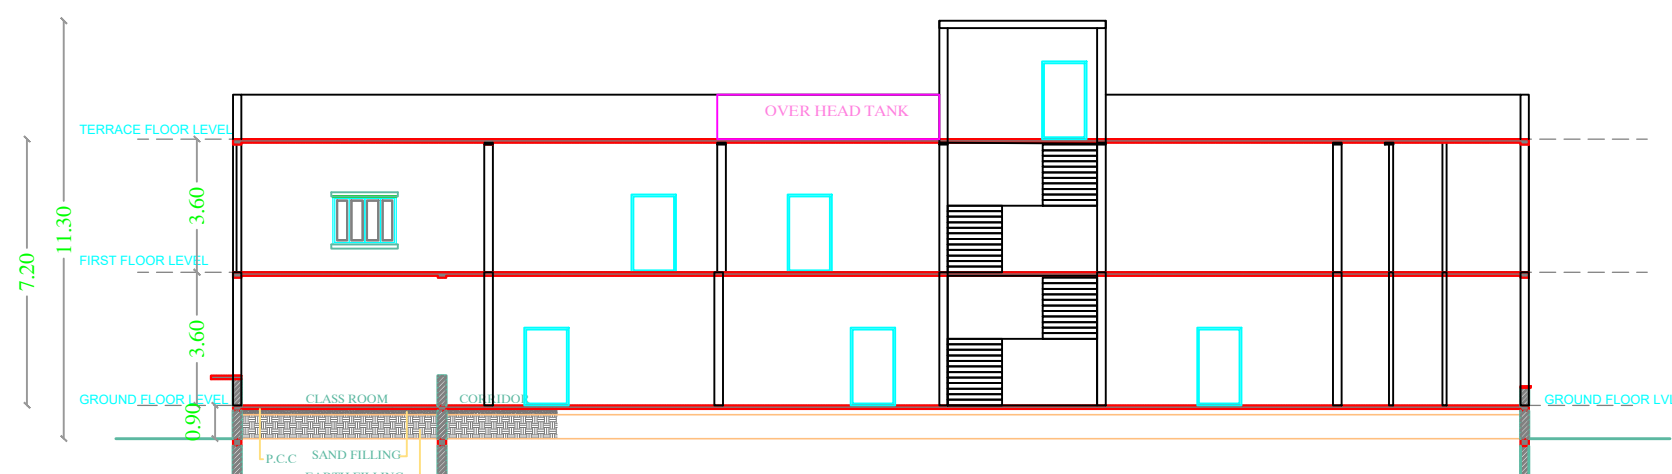


SECTION - AA

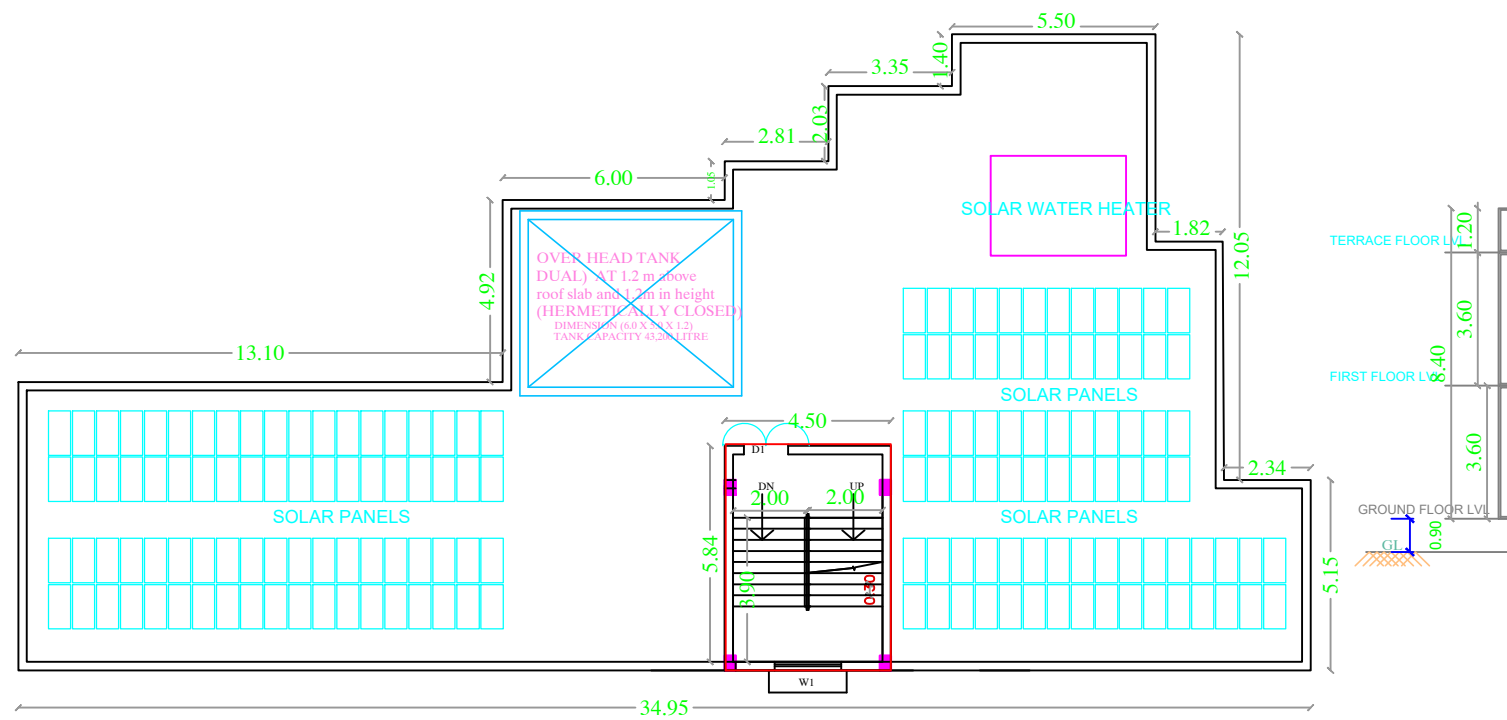


TERRACE FLOOR PLAN

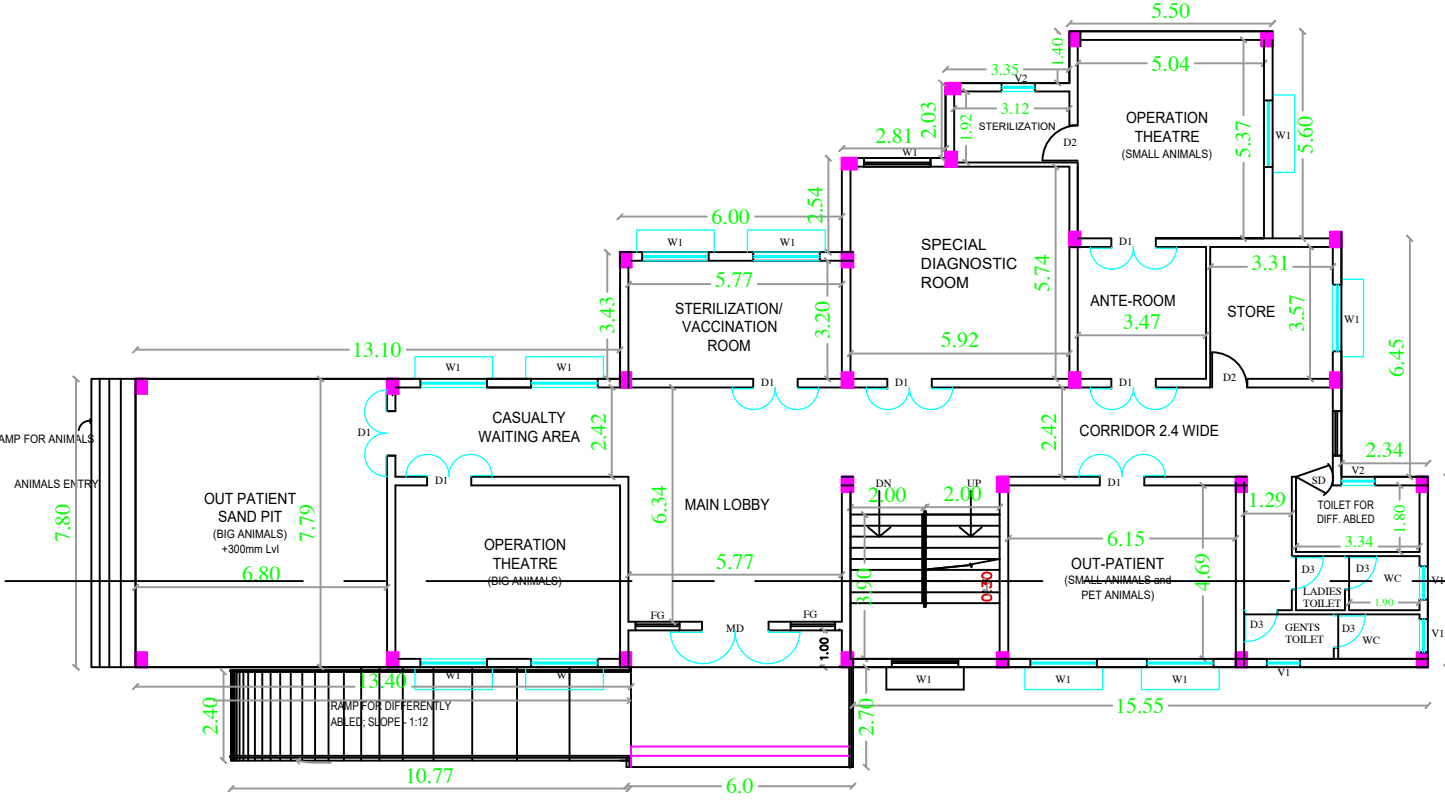


GROUND FLOOR PLAN

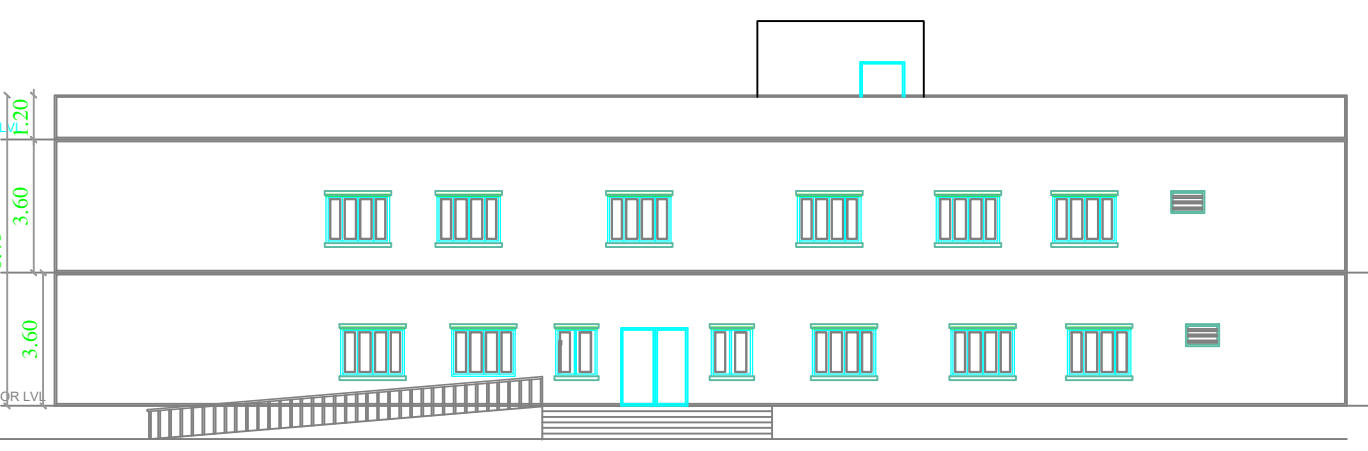



ELEVATION

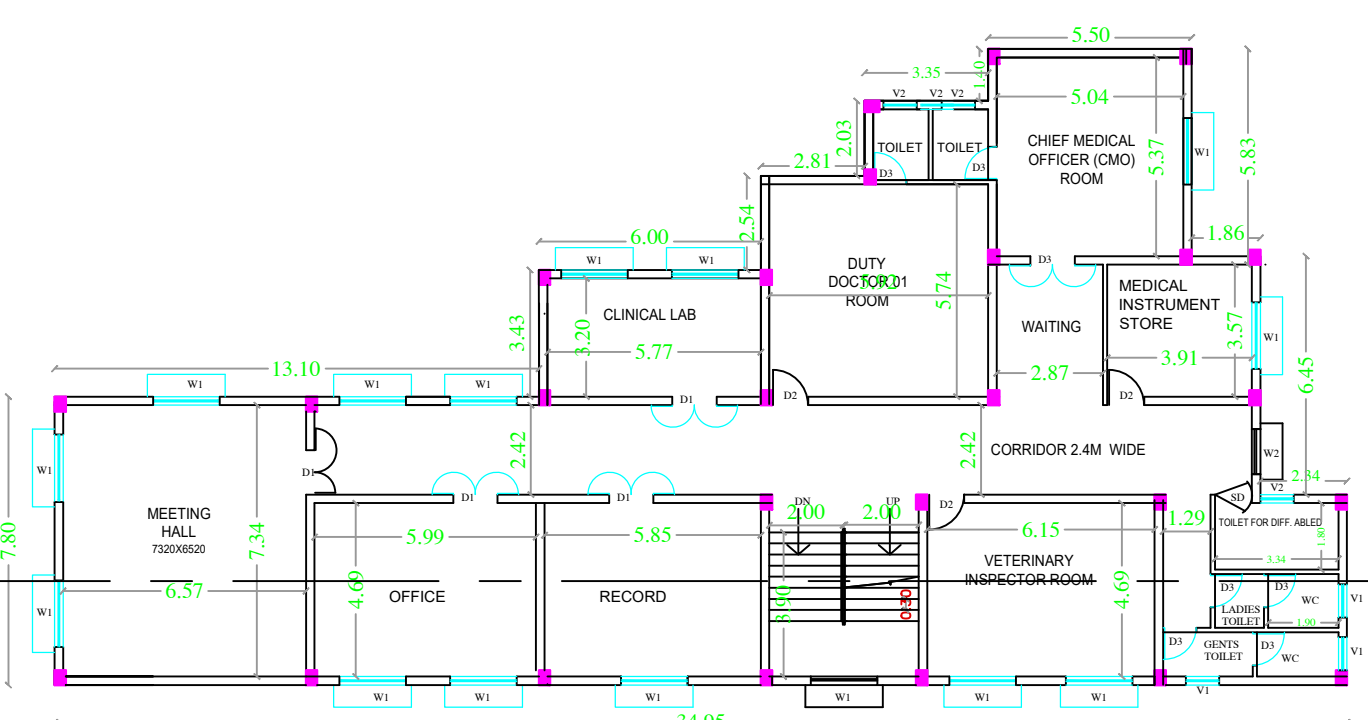


FIRST FLOOR PLAN

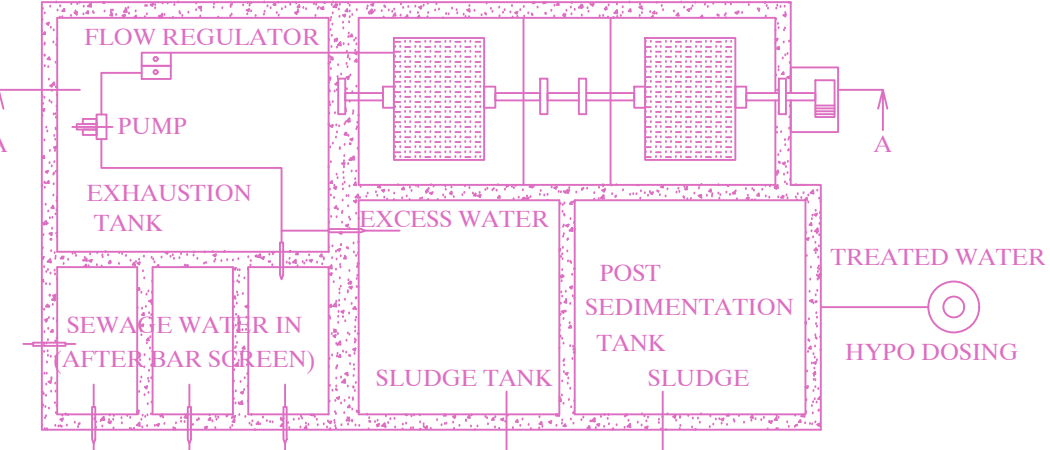


SEWAGE TREATMENT PLANT (S.T.P)

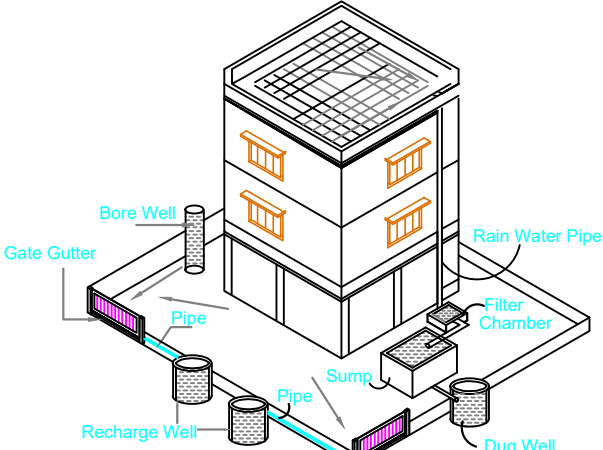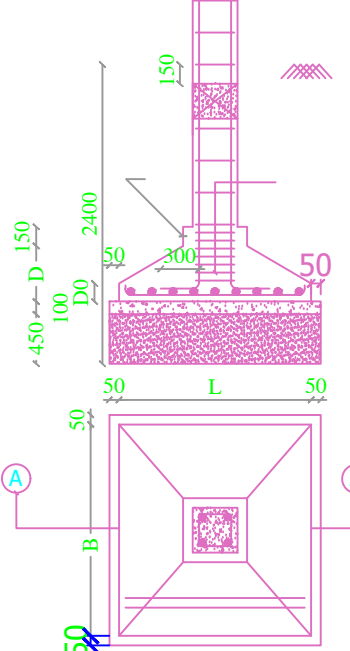


Proposed Rain Water Harvesting System
Provided as per CBR Norms Drawing No.3A
Not To Scale

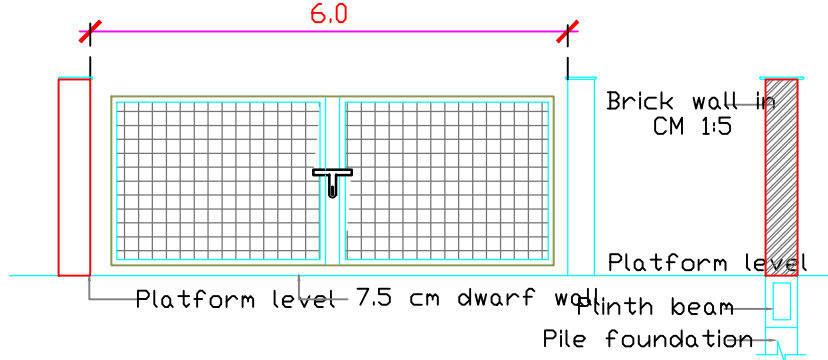

Gate Elevation & Cross Section
of compound wall

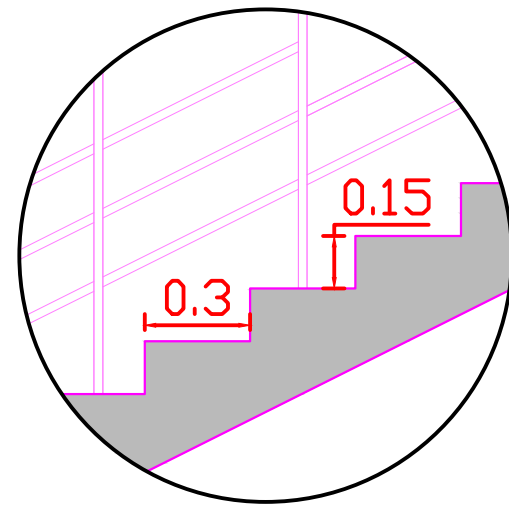

STAIR CASE DETAIL

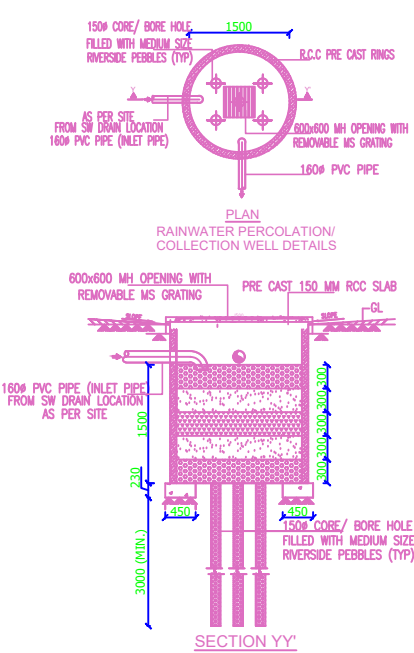

SECTION YY

VELLORE LOCAL PLANNING AUTHORITY /
DISTRICT TOWN AND COUNTRY PLANNING OFFICE,
VELLORE DISTRICT.
Roc No.SWP/BPA/014709/2023
SITE APPROVAL
SITE BOUNDARY SHOWN AS "A-E" & NUMERED AS
B.P/VELLORE-LPA/SITE APPROVAL NO-33/2024
BUILDING PLANNING PERMISSION NO.
B.P/VELLORE-LPA/P.P. NO-33/2024

PUBLIC WORKS DEPT.
TAMIL NADU
SHEET NO: 1/1

PLOT BOUNDARY
EXISTING ROAD
PROPOSED BUILDING

SCALE 1:100

SWP/BPA/014709/2023/TCP

AREA DETAILS

S.NO.	DESCRIPTION	FSI	NON FSI	BUILTUP AREA
1	GROUND FLOOR PLAN	408.61	-	408.61
2	FIRST FLOOR PLAN	408.61	-	408.61
TOTAL		817.22	-	817.22

PLOT COVERAGE :
Plot Coverage: 408.61/1200.92 x 100 = 34.02%
FLOOR SPACE INDEX(FSI):
FSI AREA = 817.22
SITE AREA = 1200.92 = 0.68 < 2.0
HEIGHT OF THE BUILDING - 7.0M

PARKING DETAIL :

DESCRIPTION	PERMISSIBLE	PROVIDED
CAR PARKING	12	12
TWO WHEELER PARKING	16	20

Executive Engineer, PWD
Buildings (C & M) Division, Vellore - 6.

OWNER

Executive Engineer, PWD
Buildings (C & M) Division, Vellore - 6.

STRUCTURAL ENGINEER

S. UDHAYAKUMAR,
B.E. in Civil Engineering, Reg. Vellore-1581
Chartered Engineer, Reg. Vellore-1581
OTOP Reg. No. 05/01/2012 (S-1581/11/15/11)
P.O. No. 17, 6th Cross Street,
Anna Nagar, Chennai-600 001.
E-mail: anujconstructors@gmail.com

ARCHITECT

